




Revised
 Section
 plan
 A2/4680/95
 6/3/95

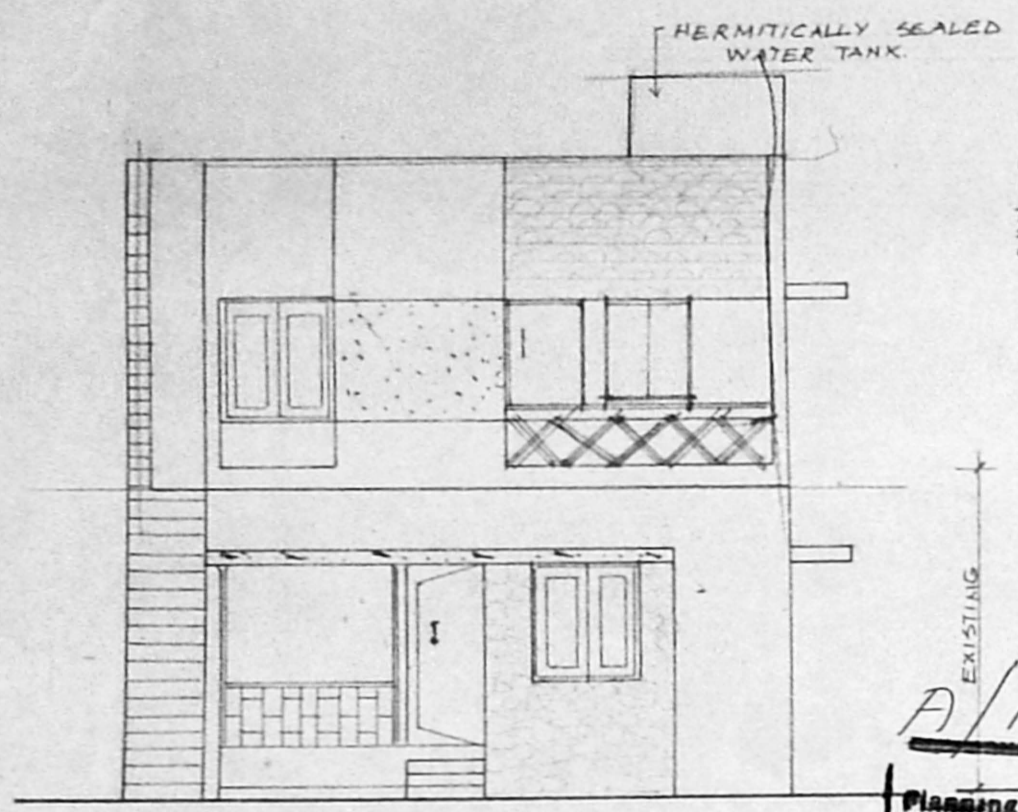


ELEVATION.

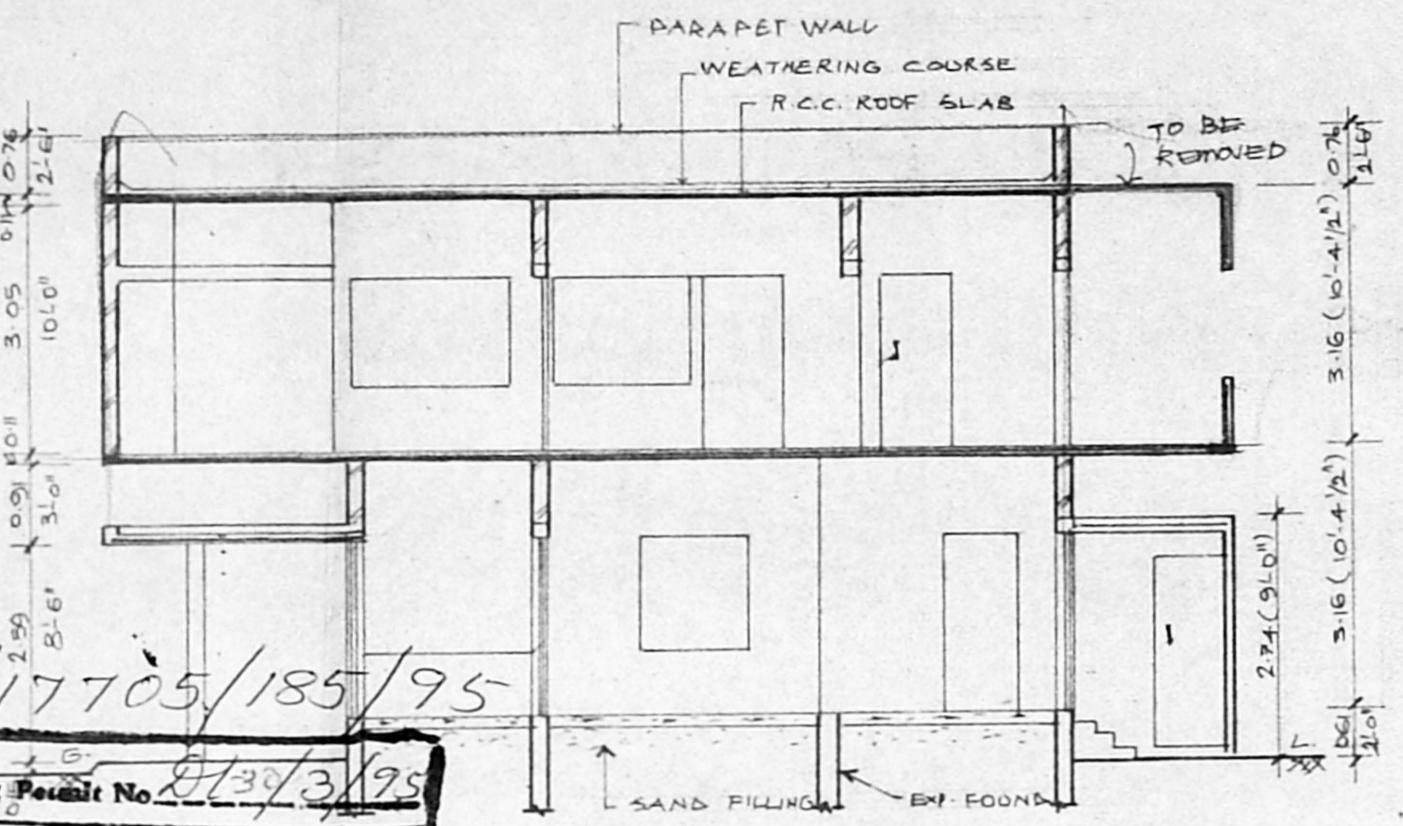

SECTION A-A.

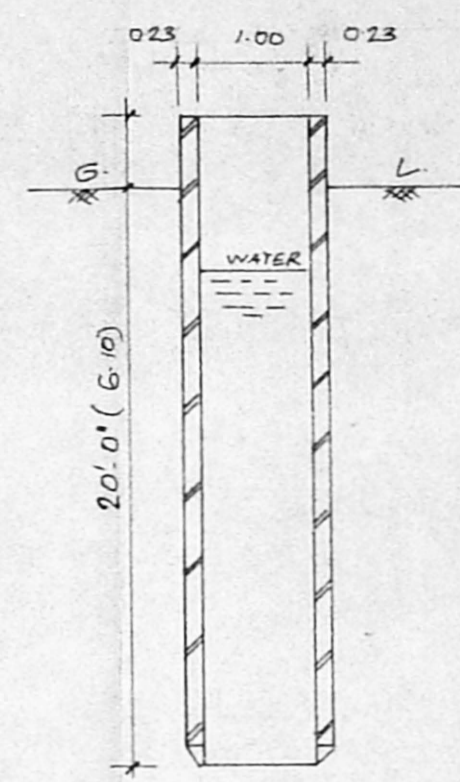


EXI. WELL DETAILS

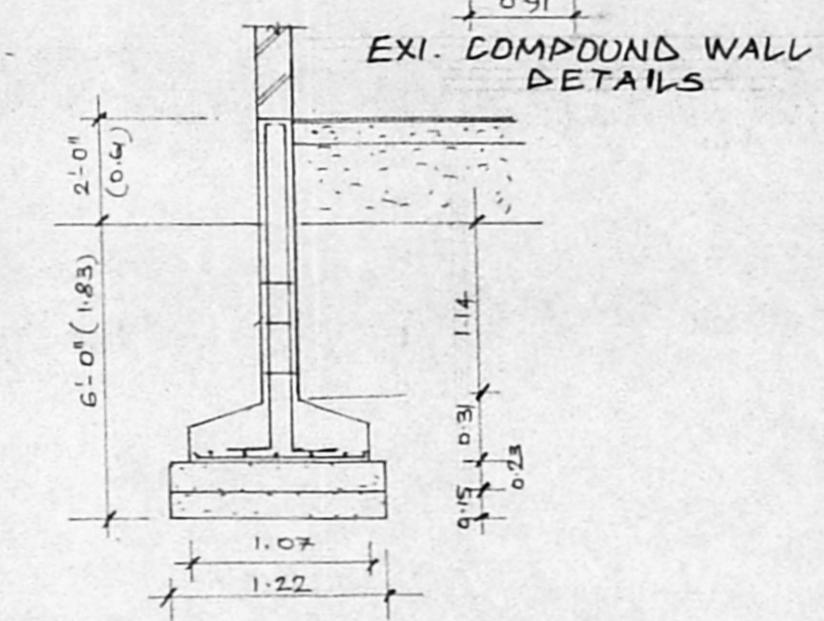


EXI. R.C.C. FOUNDATION DETAILS


A/17705/185/95
 Planning Permit No. 38/3/95
APPROVED
 SUBJECT TO THE CONDITIONS IN
 THIS OFFICE LETTER.
 No. A2/4680/95
 FOR MEMBERS ONLY
 MADRAS/METROPOLITAN
 DEVELOPMENT AUTHORITY
 MADRAS - 600 008.

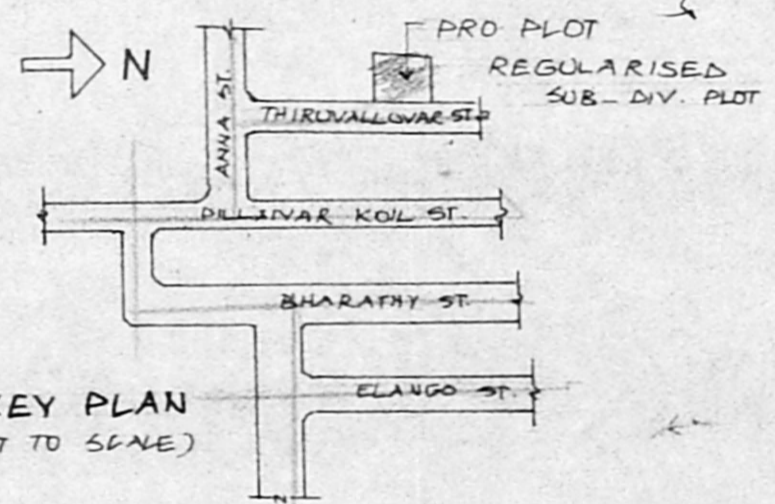


KEY PLAN
 (NOT TO SCALE)

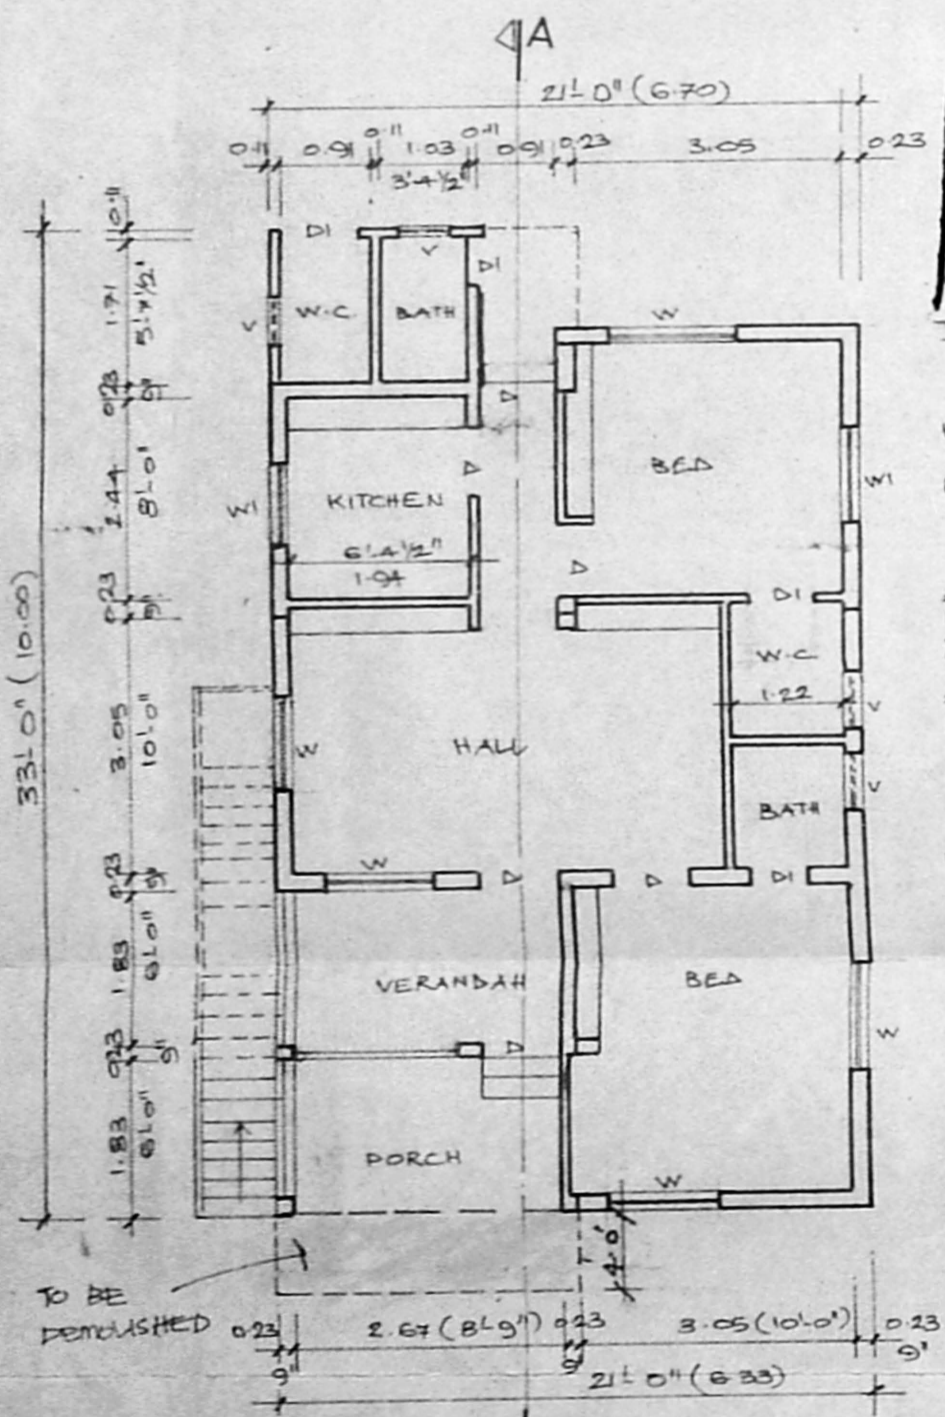

EXI. GROUND FLOOR

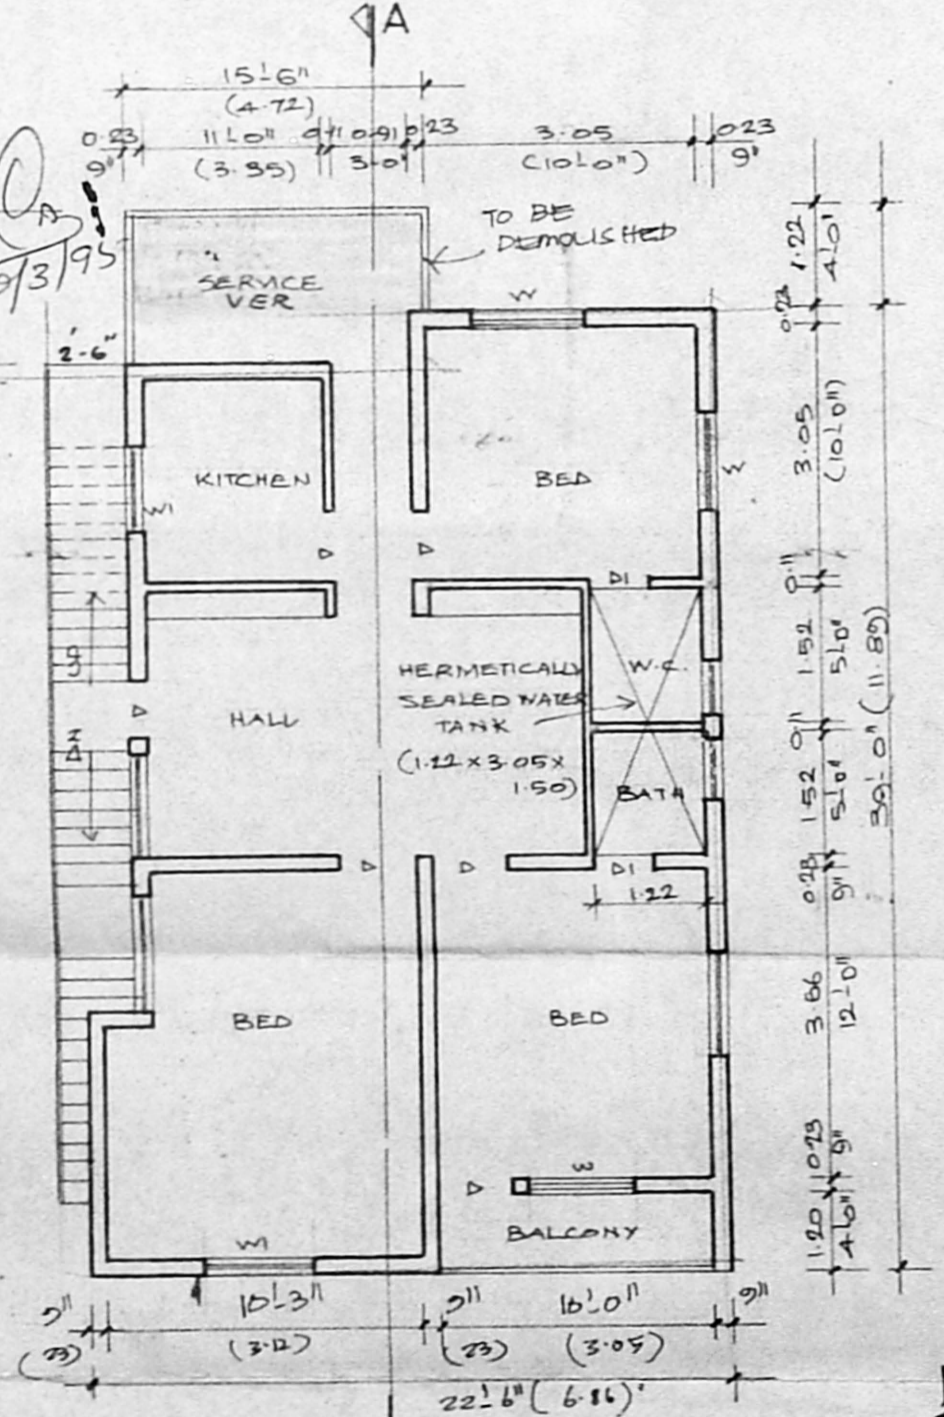

PRO. FIRST FLOOR PLAN

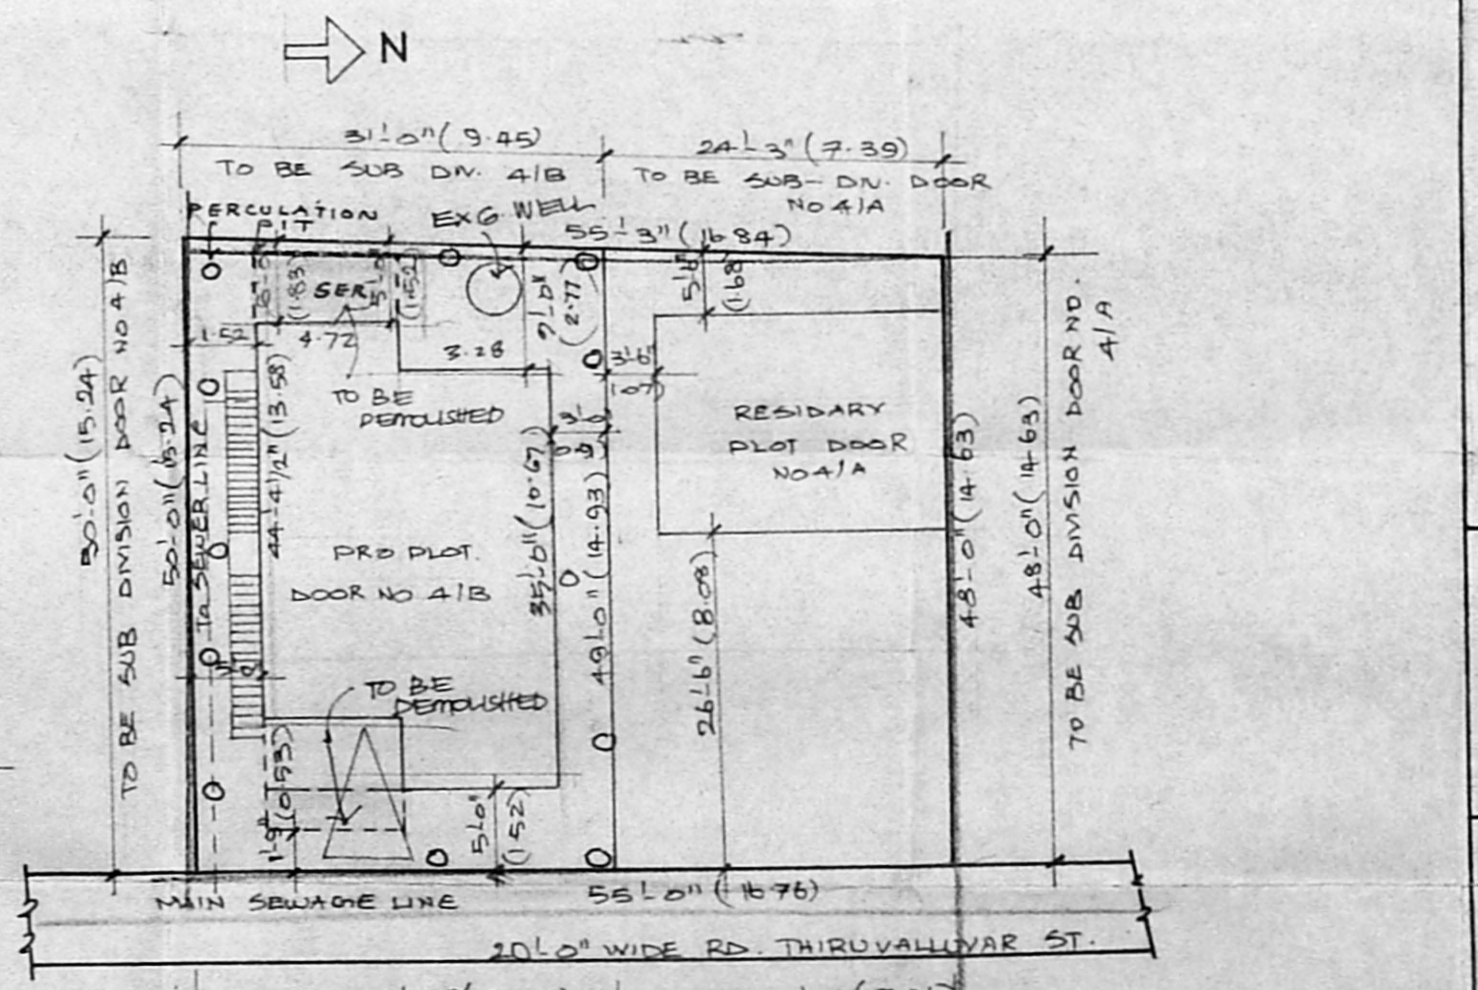

SITE PLAN SCALE: 1"=16'0" (1:200)
 SUB DIVISION TO BE REGULARISED

SCALE: 1:100 (1"=8'0")

SCHEDULE OF JOINERY

D	DOOR	3'-0" x 7'-0" (0.91 x 2.13)
DI	DOOR	2'-6" x 7'-0" (0.76 x 2.13)
W	WINDOW	4'-0" x 4'-6" (1.22 x 1.37)
WI	WINDOW	3'-0" x 4'-6" (0.91 x 1.37)
V	VENTILATOR	5'-0" x 2'-0" (0.91 x 0.61)

COLOUR INDEX

PROPOSED	[Symbol]
BOUNDARY	[Symbol]
ROAD	[Symbol]
EXISTING	[Symbol]
DEMOLITION	[Symbol]

AREA STATEMENT

PLOT AREA	- 142.42 SQ.M.
EXI. G. FLOOR AREA	- 68.79 "
PRO. FIRST FLOOR AREA	- 80.91 "
TOTAL AREA	- 149.46 SQ.M.
PLOT COVERAGE	- 48.10%
FS.I.	- 1.06

PROPOSED ADDITIONAL
 BUILDING CONSTRUCTION AT
 DOOR NO: 4/B TIRUVALLUVAR
 STREET, S. NO: 12/2A2 OF
 SALIGRAMAM CORP. DIVIN.
 NO: 112, MADRAS - 93

Nisha

OWNER'S SIGNATURE

K.R. JANAKIRAMAN, B.E.
 Consultant Engineer
 Class-I LICENSED SURVEYOR
 18, Lake View Road, Kottur
 MADRAS - 85

LICENCED SURVEYOR

PPA. NO. 149/88, SANCTION NO. 176/88
 (dt. 5.4.88) (dt. 5.4.88)