

Revised plan Sentiny
B2/6541/95
18/5/95

STAIRCASE DETAILS

TREAD 10" - 15 NOS
RISER 7" - 16 NOS
NO. OF STEPS - 16 NOS

APPROVED
SUBJECT TO THE CONDITIONS IN THIS OFFICE LETTER.
FOR MEMBER SECRETARY
MADRAS METROPOLITAN
DEVELOPMENT AUTHORITY
MADRAS - 600 008.

PLAN SHOWING PROPOSED FLATS AT NO: 88, KUJI NAICKER STREET, ANNA NAGAR, MADRAS - 40. S.NO. 515, 614.

SCHEDULE OF JOINERY

M.D	MAIN DOOR	5'-3" x 7'-0"	1-0 x 2-13
D	DOOR	3'-0" x 7'-0"	0-9 x 2-13
P	DOOR	2'-6" x 7'-0"	0-76 x 2-13
W	WINDOW	4'-0" x 7'-0"	1-53 x 1-37
W	WINDOW	4'-0" x 4'-0"	1-37 x 1-37
W	WINDOW	4'-0" x 4'-0"	1-22 x 1-22
V	VENTILATOR	2'-0" x 2'-0"	0-61 x 0-76

AREA STATEMENT

Plot Area	2380.00	221.10
Ground Floor Area	1292.25	125.05
First Floor Area	1527.56	147.95
Total Build Up Area	2820.27	262.00
F.B.I.	1.2	
Plot Coverage	64.2%	

REFERENCE





PROPOSED ROAD BOUNDARY

ALL DIMENSIONS ARE IN MIS.
SCALE: 1:100, 1:200, 1:50

OWNER
J. Srinivasan

LICENSED SURVEYOR

A. MOHAMMED MURZOOK, B.Arch.
REGD. ARCHITECT
Class I Licensed Surveyor No: 110
40/1, VENKATACHALA NAICKEN ST.
MADRAS-600 002. ☎: 833458

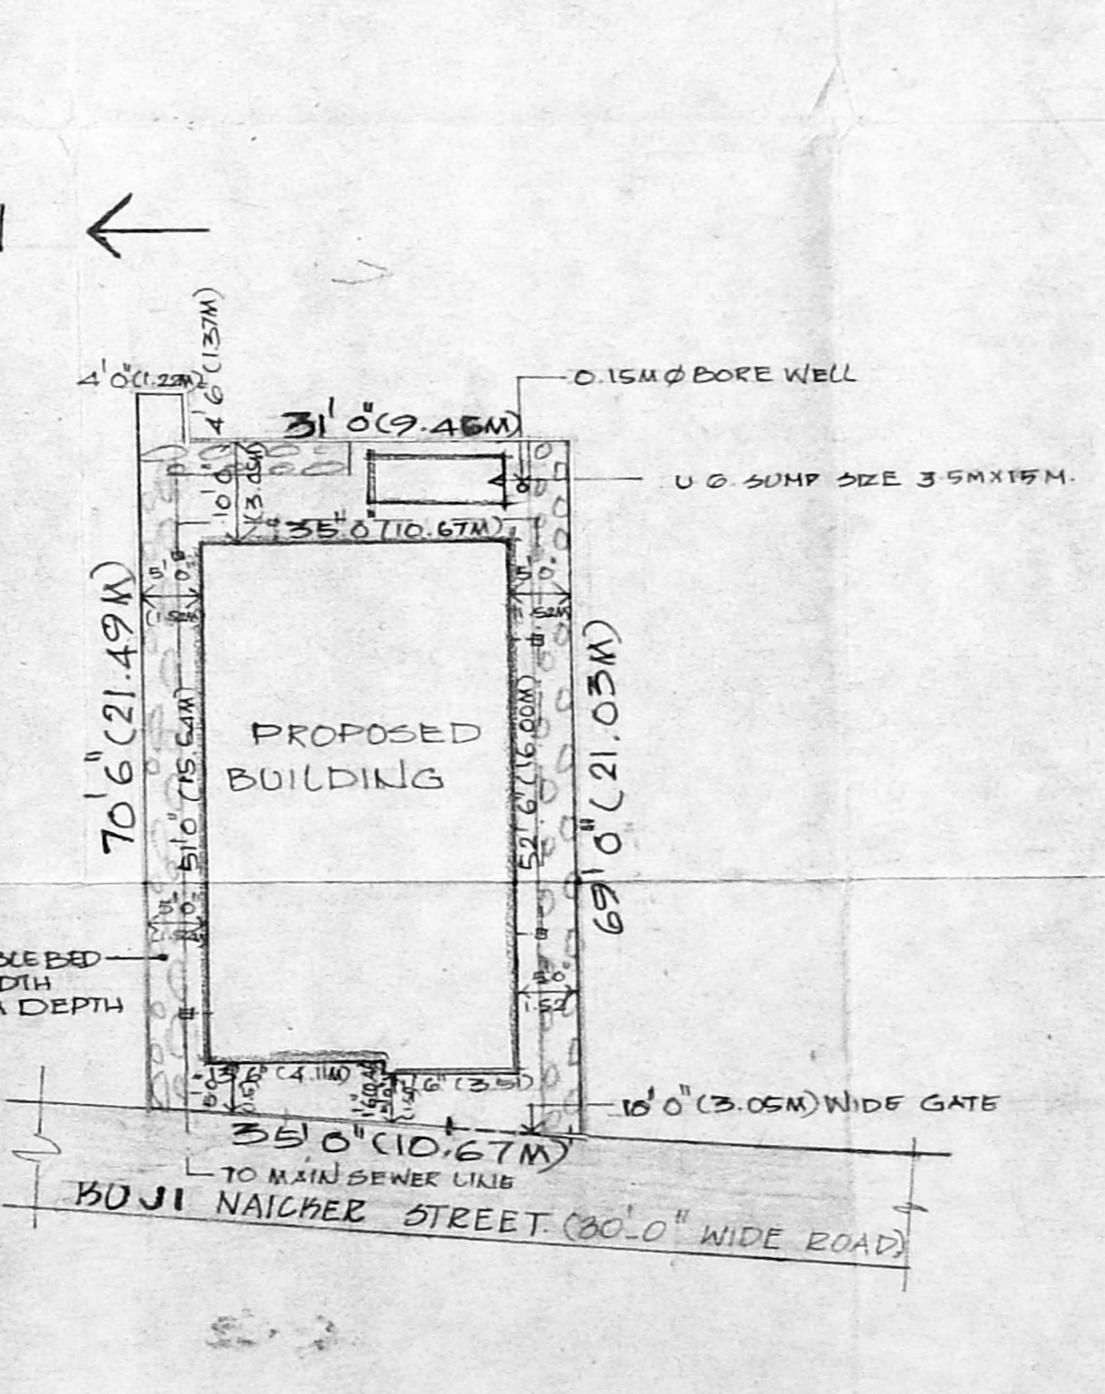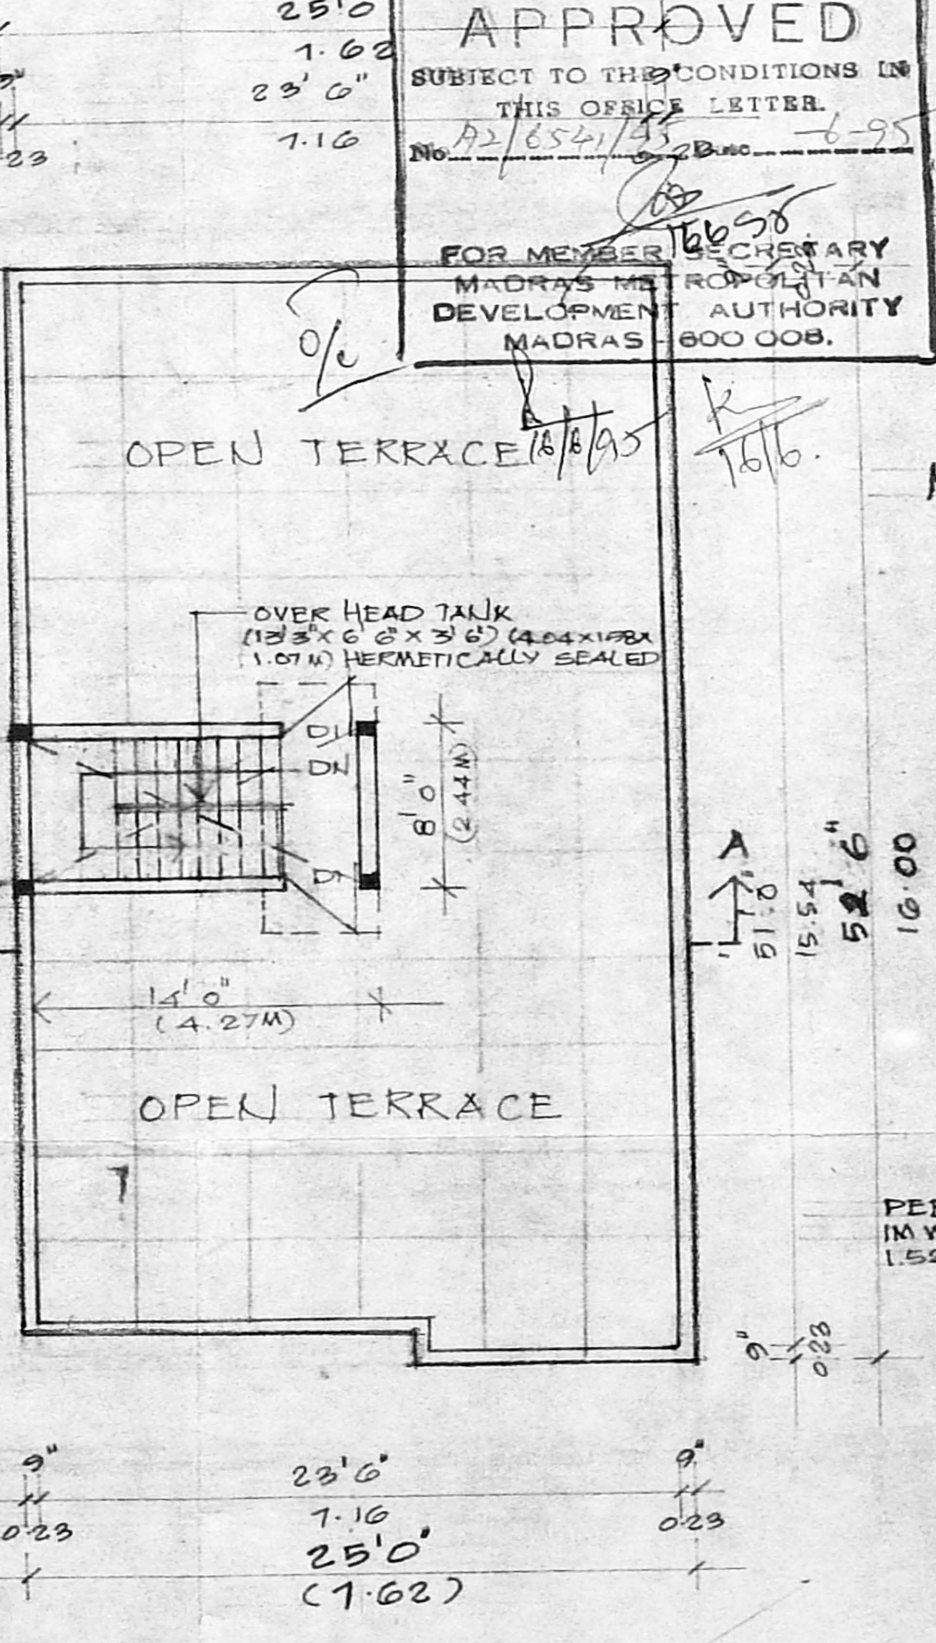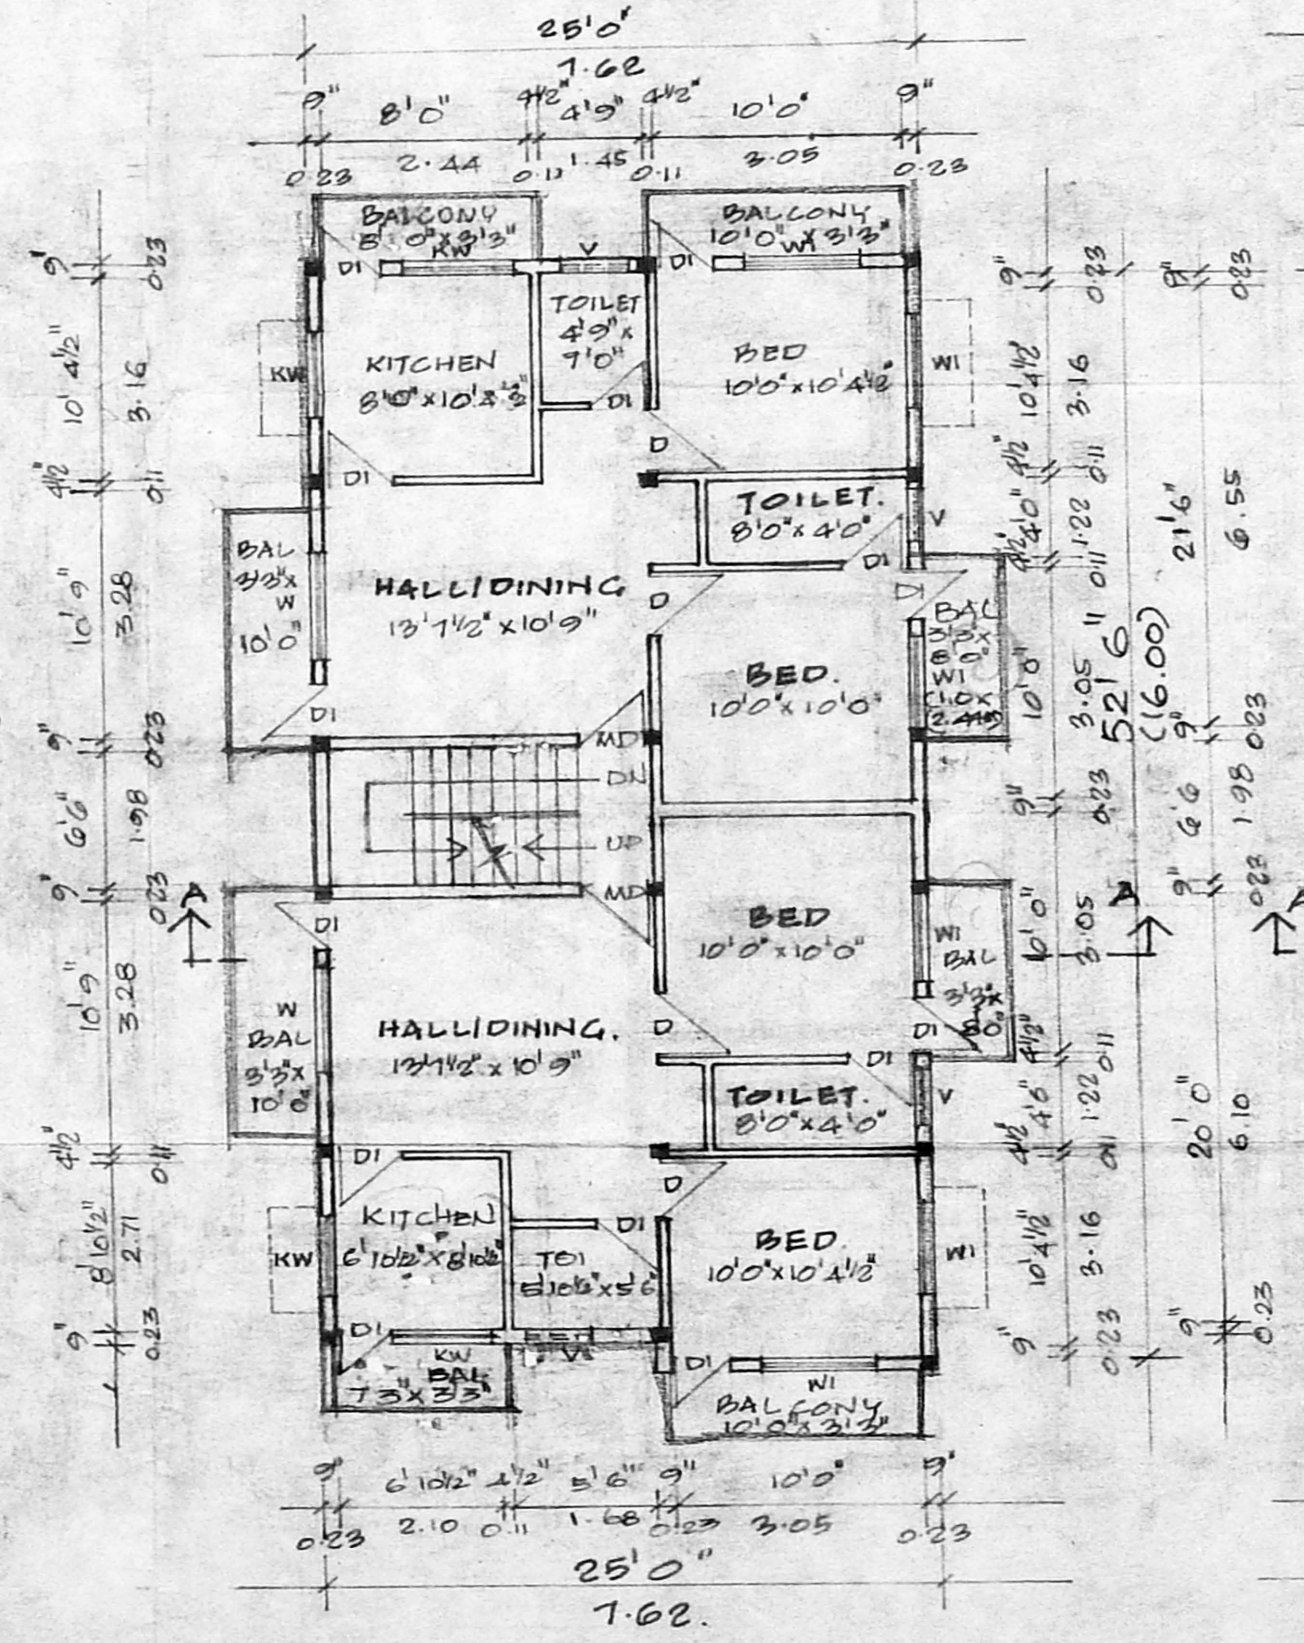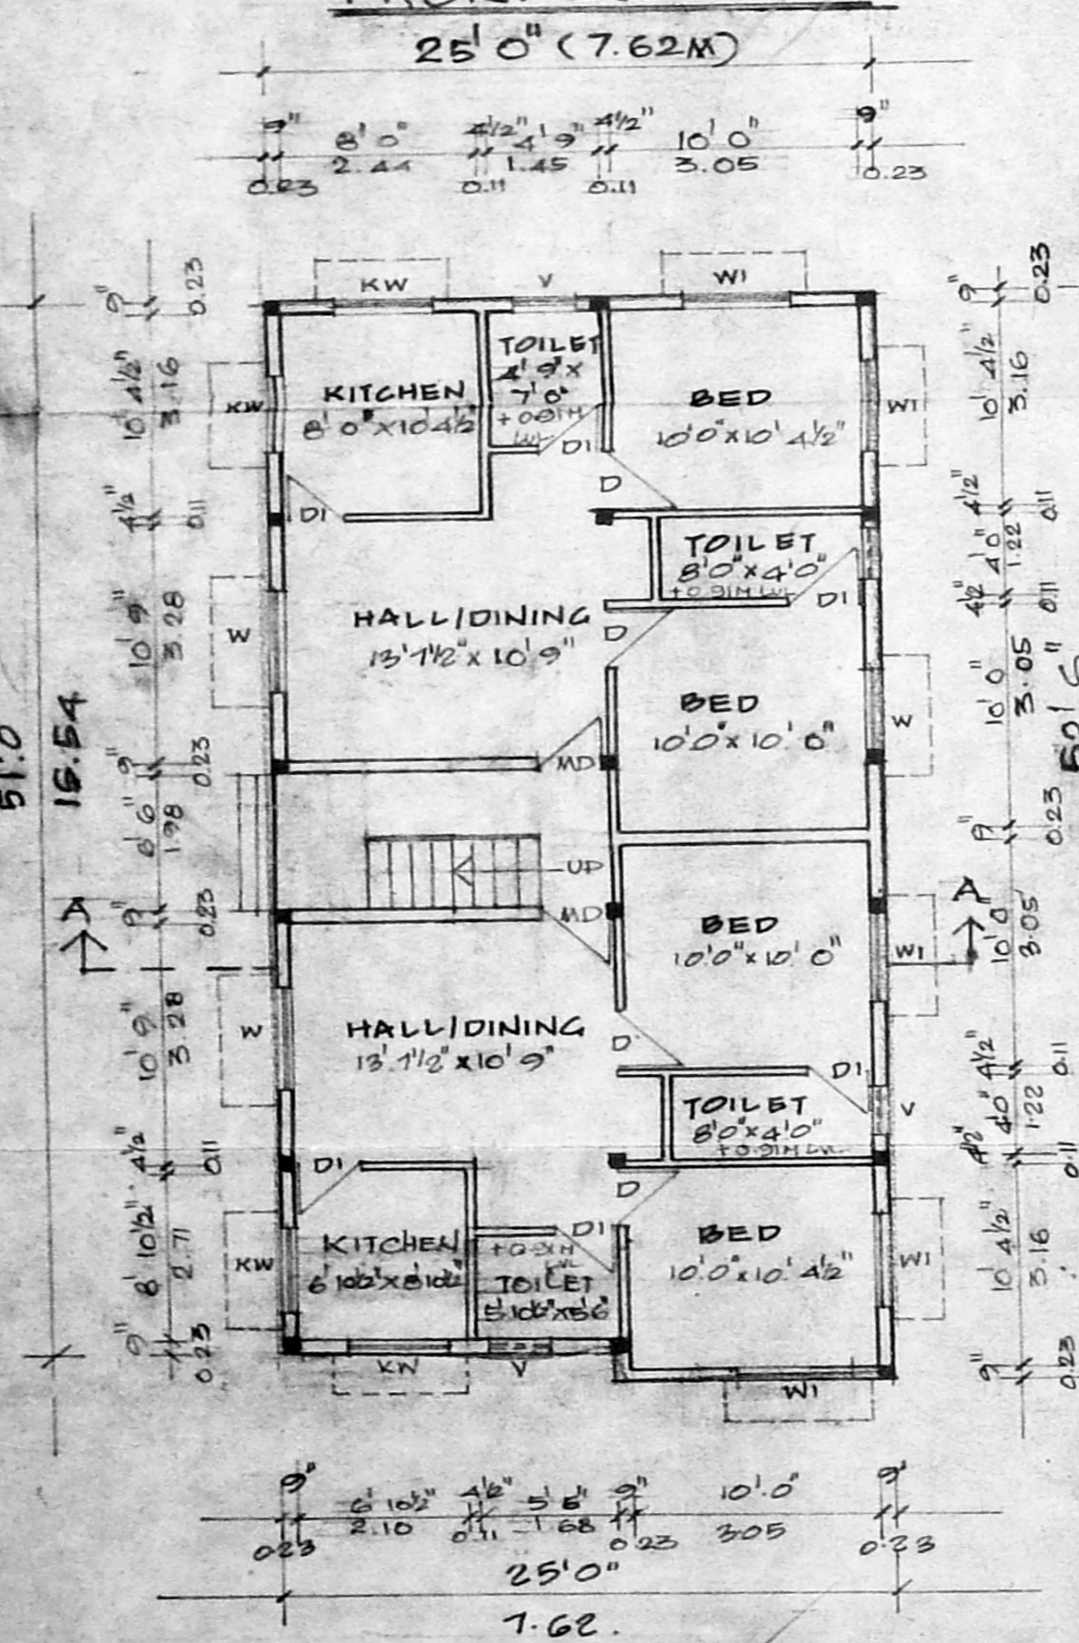

GROUND FLOOR PLAN

FIRST FLOOR PLAN

TERRACE FLOOR PLAN.

SITE PLAN
(SCALE: 1:200)