



PLAN SHOWING THE EXISTING BUILDING TO BE REGULARISED IN PLOT NO 5, SUB-DIV. NO 102/93, S. NO 93/2 PT, AT VIRUGAMBAKKAM VILLAGE, CORPORATION OF MADRAS. DIVISION NO 65
SCALE · 1" = 8' 0" A/17831/311/93

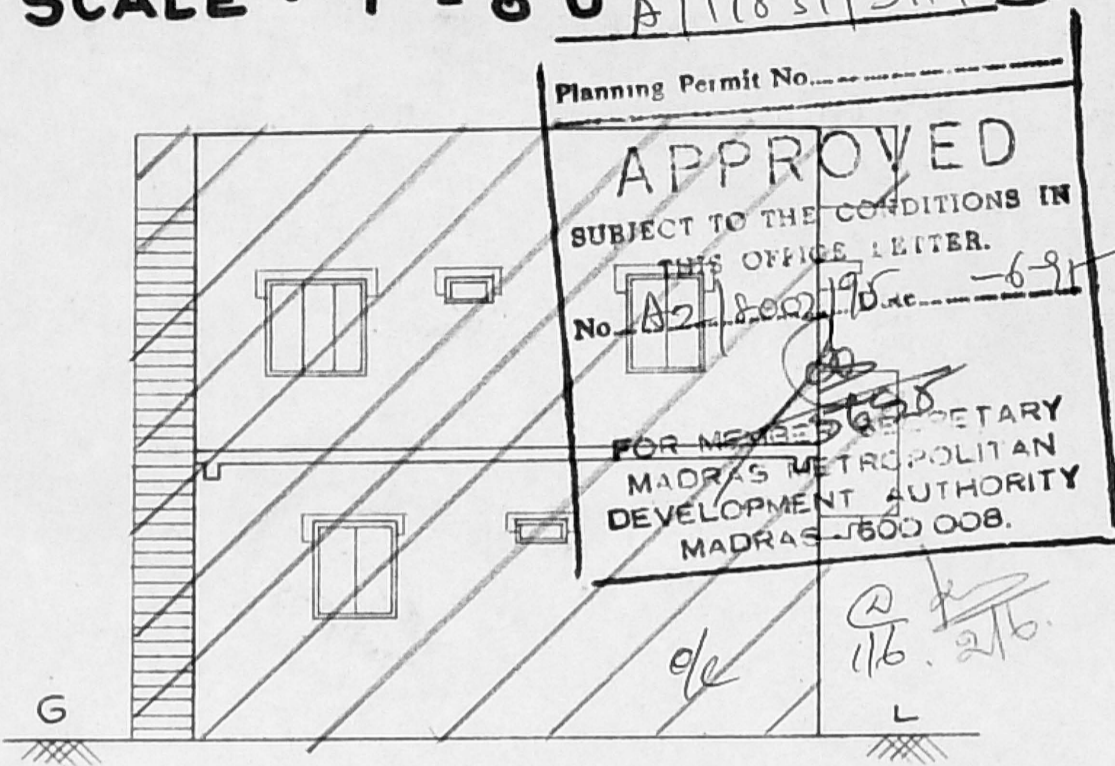


FRONT ELEVATION

Planning Permit No. **APPROVED**
 SUBJECT TO THE CONDITIONS IN THIS OFFICE LETTER.
 No. A2/802/93
 FOR MEMBER SECRETARY
 MADRAS METROPOLITAN
 DEVELOPMENT AUTHORITY
 MADRAS 600 008.

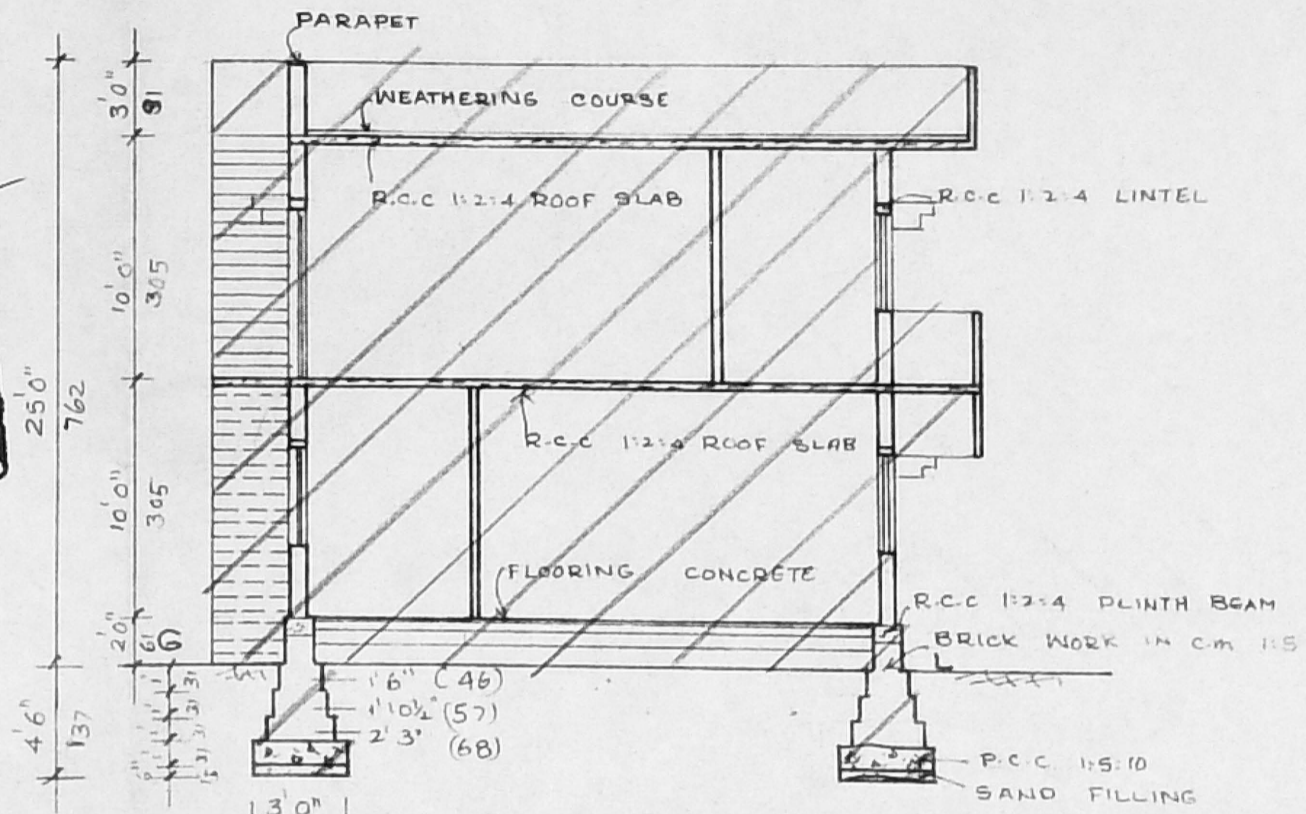

SECTION AT AB

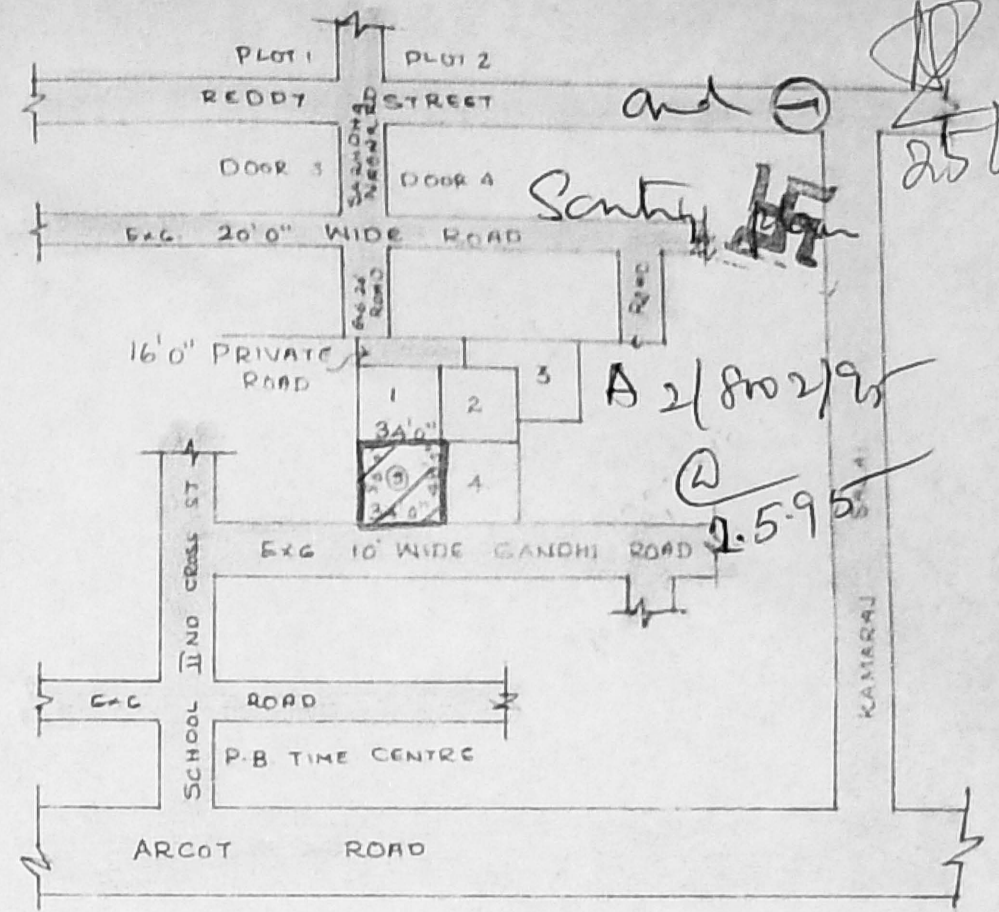

KEY PLAN

SCALE: NOT TO SCALE


DOCUMENT DETAIL

SANCTIONED SUB DN. 102/93, DTD. 27-4-93
 CORPORATION APPROVAL NO 5031/93 DTD 29-10-93


AREA DETAIL

PLOT AREA	1666 SQ. FT.	(154.83 M ²)
GROUND FLOOR AREA	933 SQ. FT.	(86.71 M ²)
FIRST FLOOR AREA	981 SQ. FT.	(91.17 M ²)
BALCONY AREA	60.12 SQ. FT.	(5.59 M ²)
TOTAL AREA	1974.12 SQ. FT.	(183.46 M ²)
COVERAGE	: 62.49 %	
F.S.1	: 1:18.	


COMPOUND WALL DETAILS

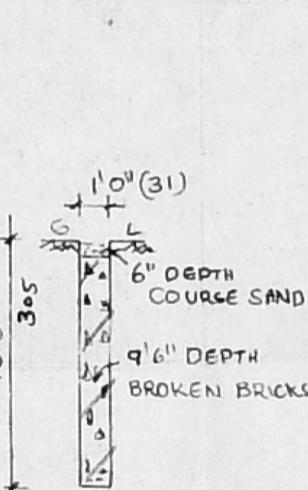


SECTION OF PERCOLATION PIT

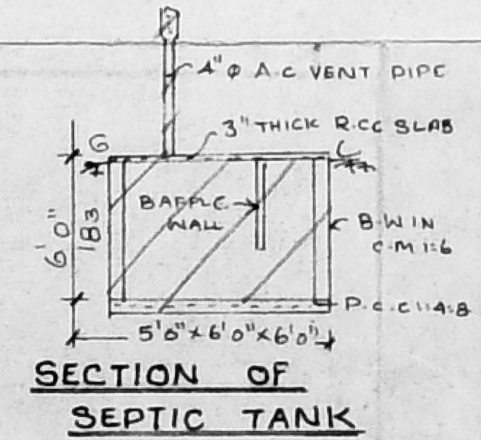

SECTION OF SEPTIC TANK

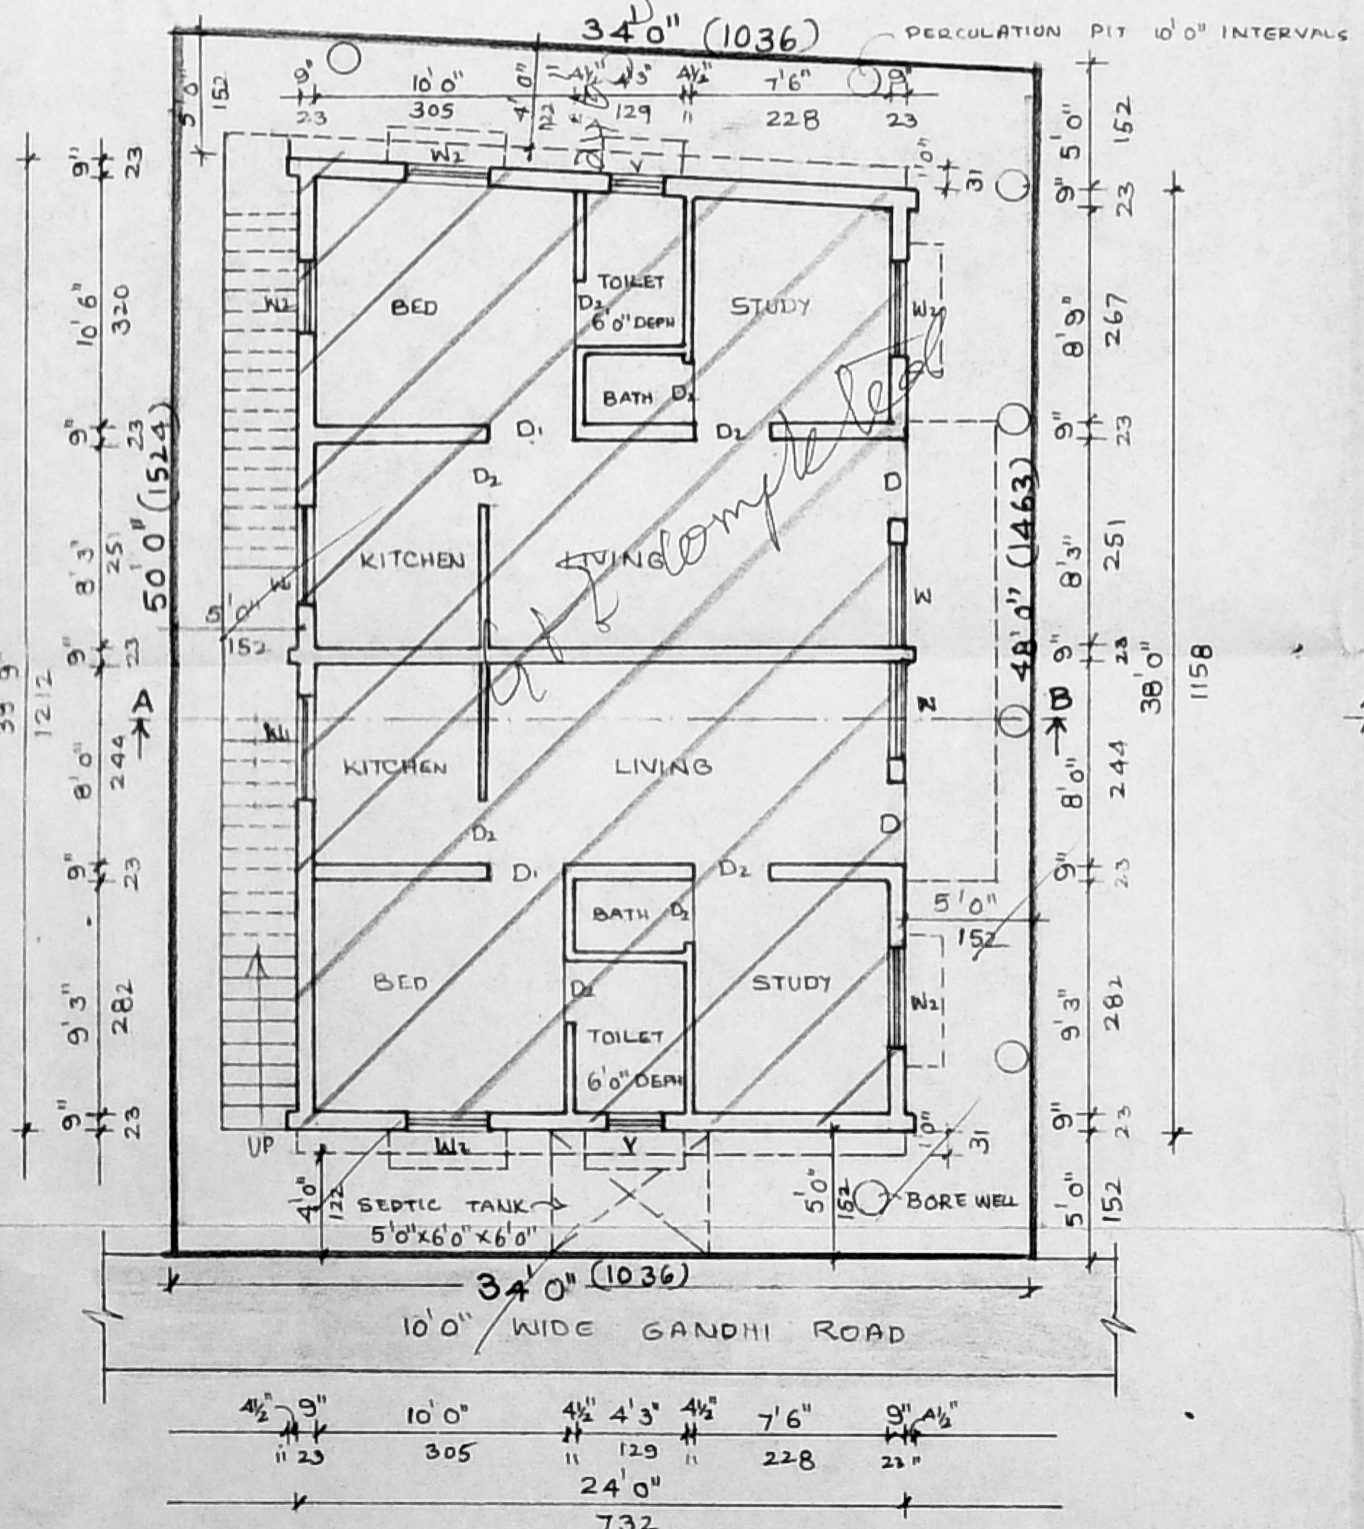

SITE CUM GROUND FLOOR PLAN

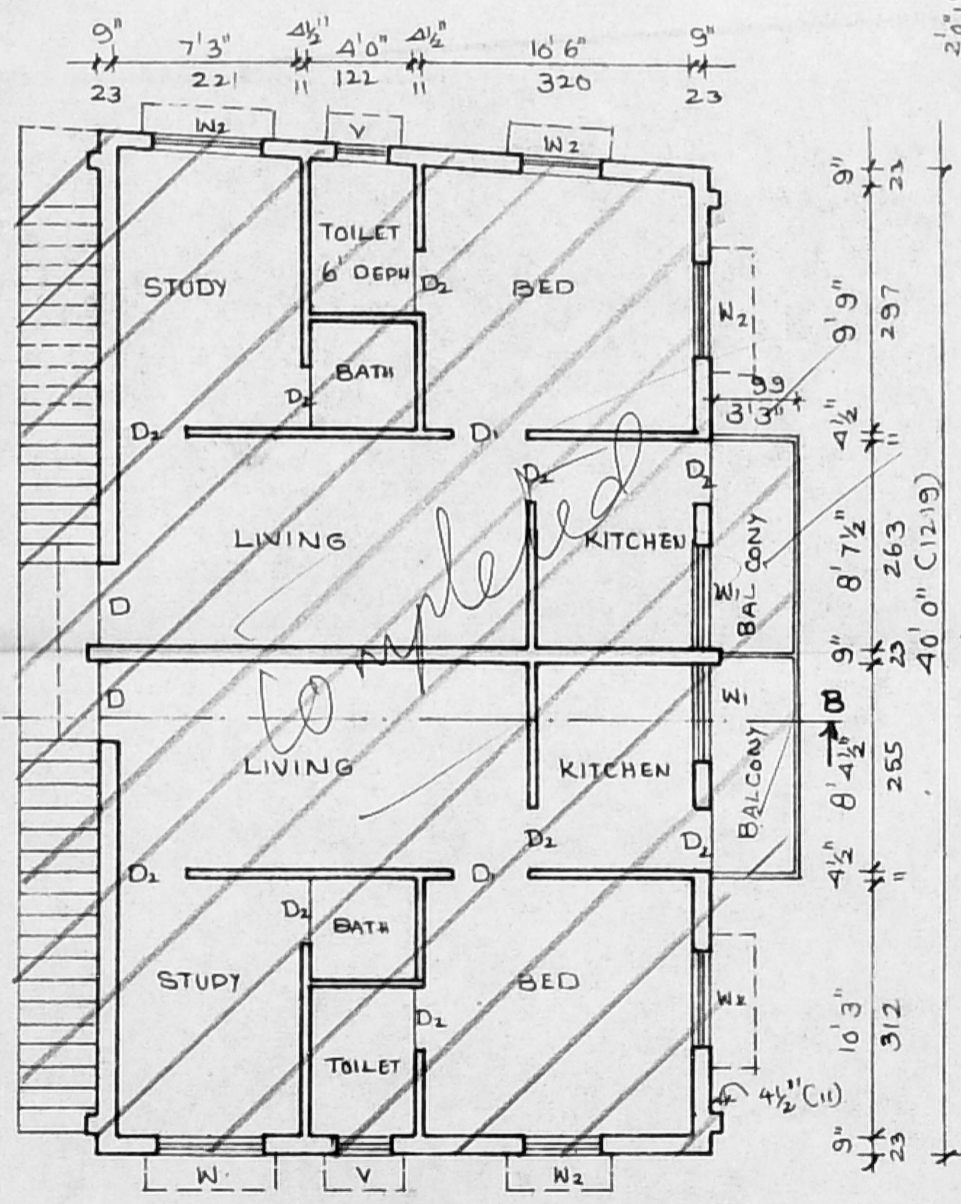

FIRST FLOOR PLAN

JOINERIES DETAIL

D. DOOR	3'3" x 7'0"	PROPOSED	
D ₁ DOOR	3'0" x 7'0"	EXISTING	
D ₂ DOOR	2'6" x 7'0"	ROADS	
W WINDOW	4'0" x 4'0"	BOUNDARY	
W ₁ WINDOW	4'0" x 3'0"	DEMOLITION	
W ₂ WINDOW	3'0" x 4'0"		
V VENTILATOR	2'0" x 1'0"		

COLOUR REFERENCE

PROPOSED	
EXISTING	
ROADS	
BOUNDARY	
DEMOLITION	

Er. K. VENUGOPAL, Rtd. A.E.B.
 CORPORATION OF MADRAS
 Civil & Sanitary Engineering Consultant
 Licensed Surveyor, Class-I No: 320
 Licensed Plumber, Class-I Metro Water
 Sewerage No. Water Supply No.
 3, Neelakandan Street, Nungambakkam (Lake Area)
 Backside of Corporation Girls Higher Secondary School
 MADRAS 600 034.

LICENSED SURVEYOR

Ivy Jayakumar

OWNER