



FRONT ELEVATION
SCALE 1/8" = 1'0" (1:100)

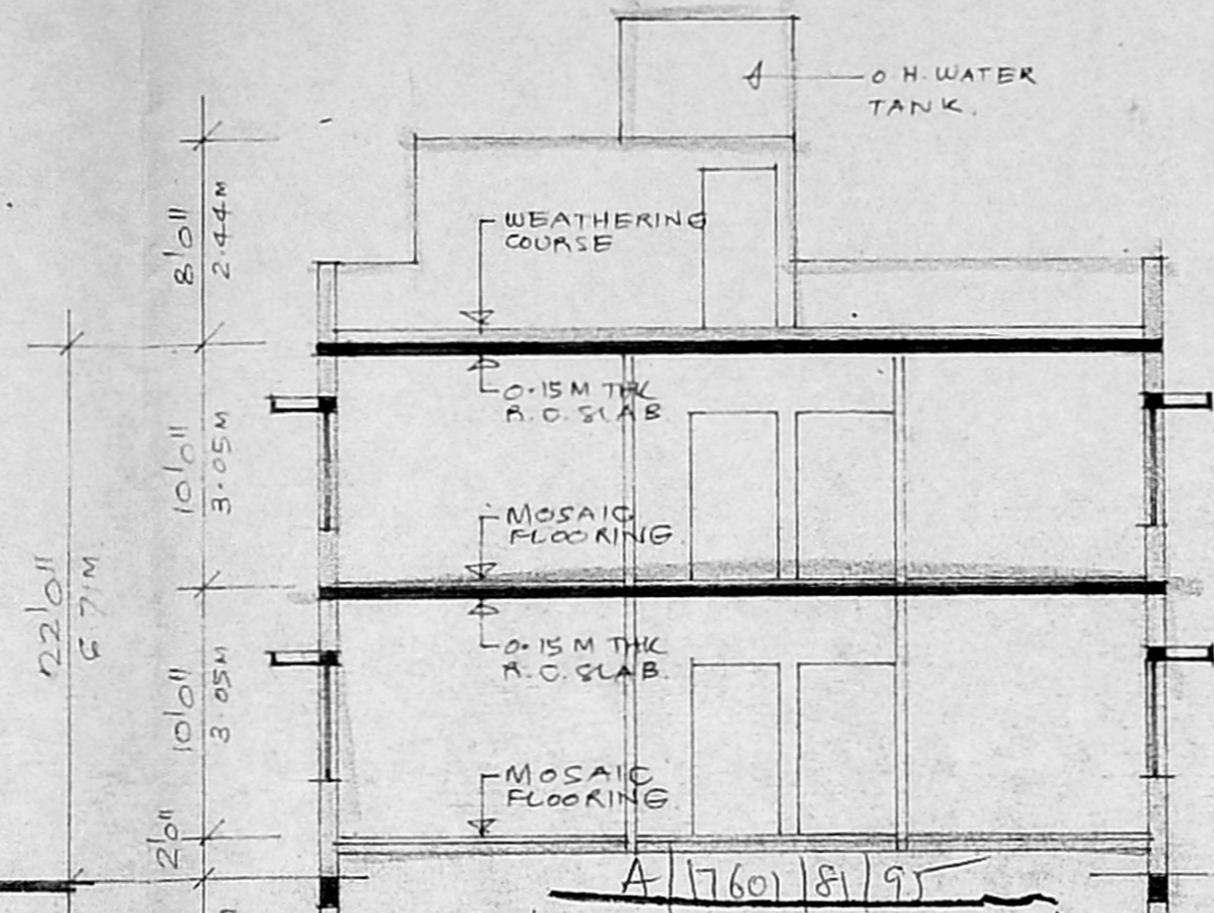


SECTION THRO' WELL
SCALE 1/8" = 1'0" (1:100)


Planning Permit No. AA/8702/95
APPROVED
SUBJECT TO THE CONDITIONS IN THIS OFFICE LETTER.
No. AA/8702/95 Date: 29/11/95
FOR MEMBER SECRETARY
MADRAS METROPOLITAN
DEVELOPMENT AUTHORITY
MADRAS - 600 008.

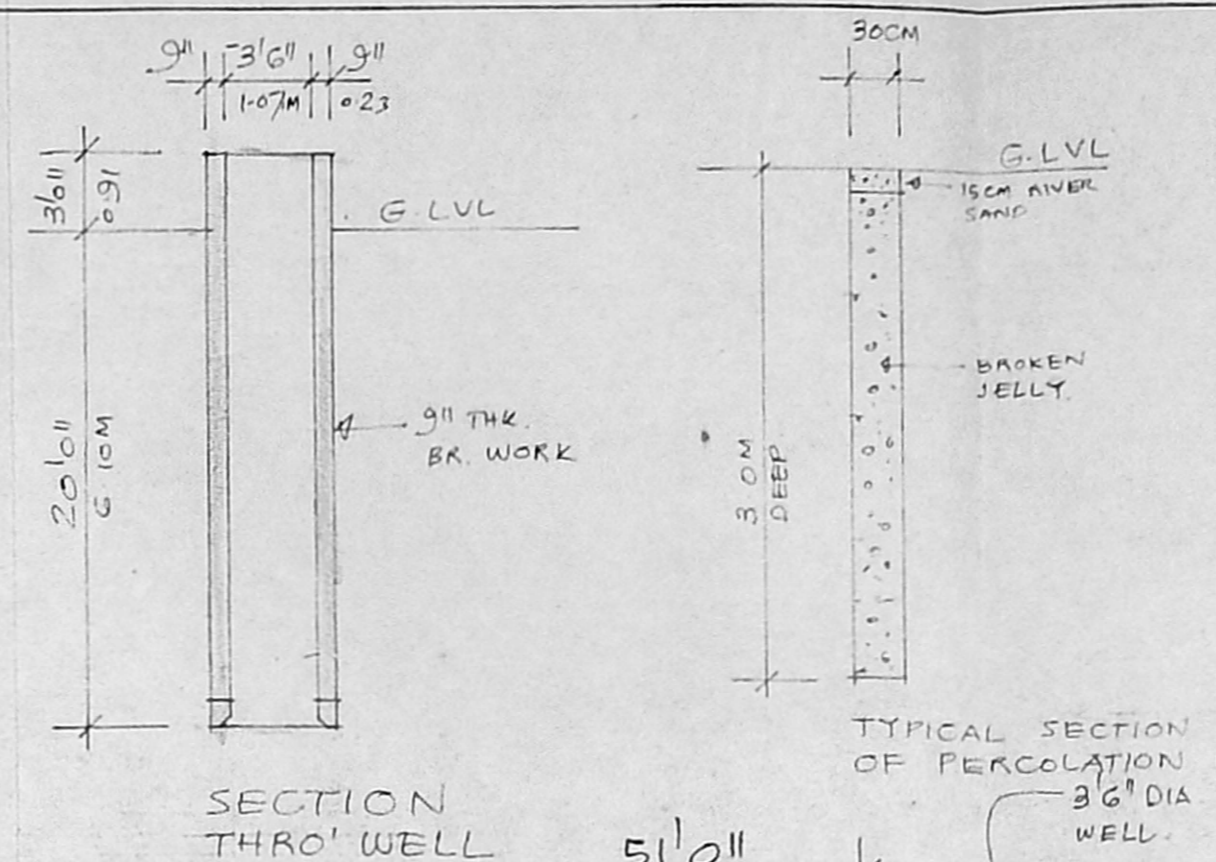

TYPICAL SECTION OF PERCOLATION PIT.
36" DIA WELL.

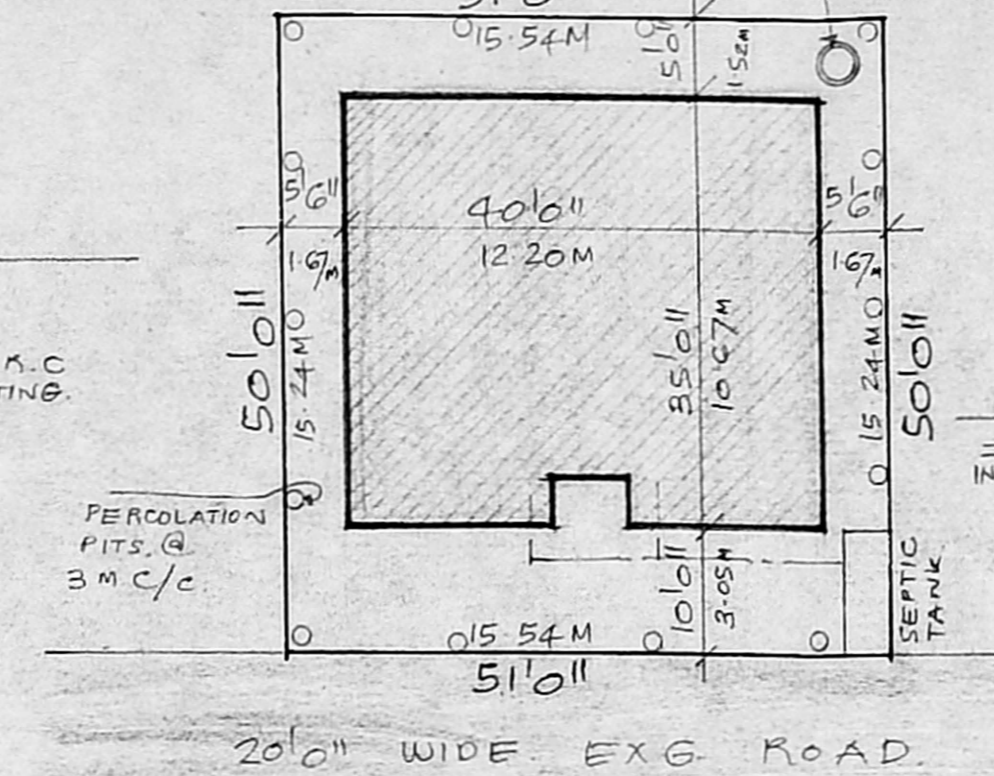


SITE PLAN
SCALE 1/16" = 1'0" (1:200)

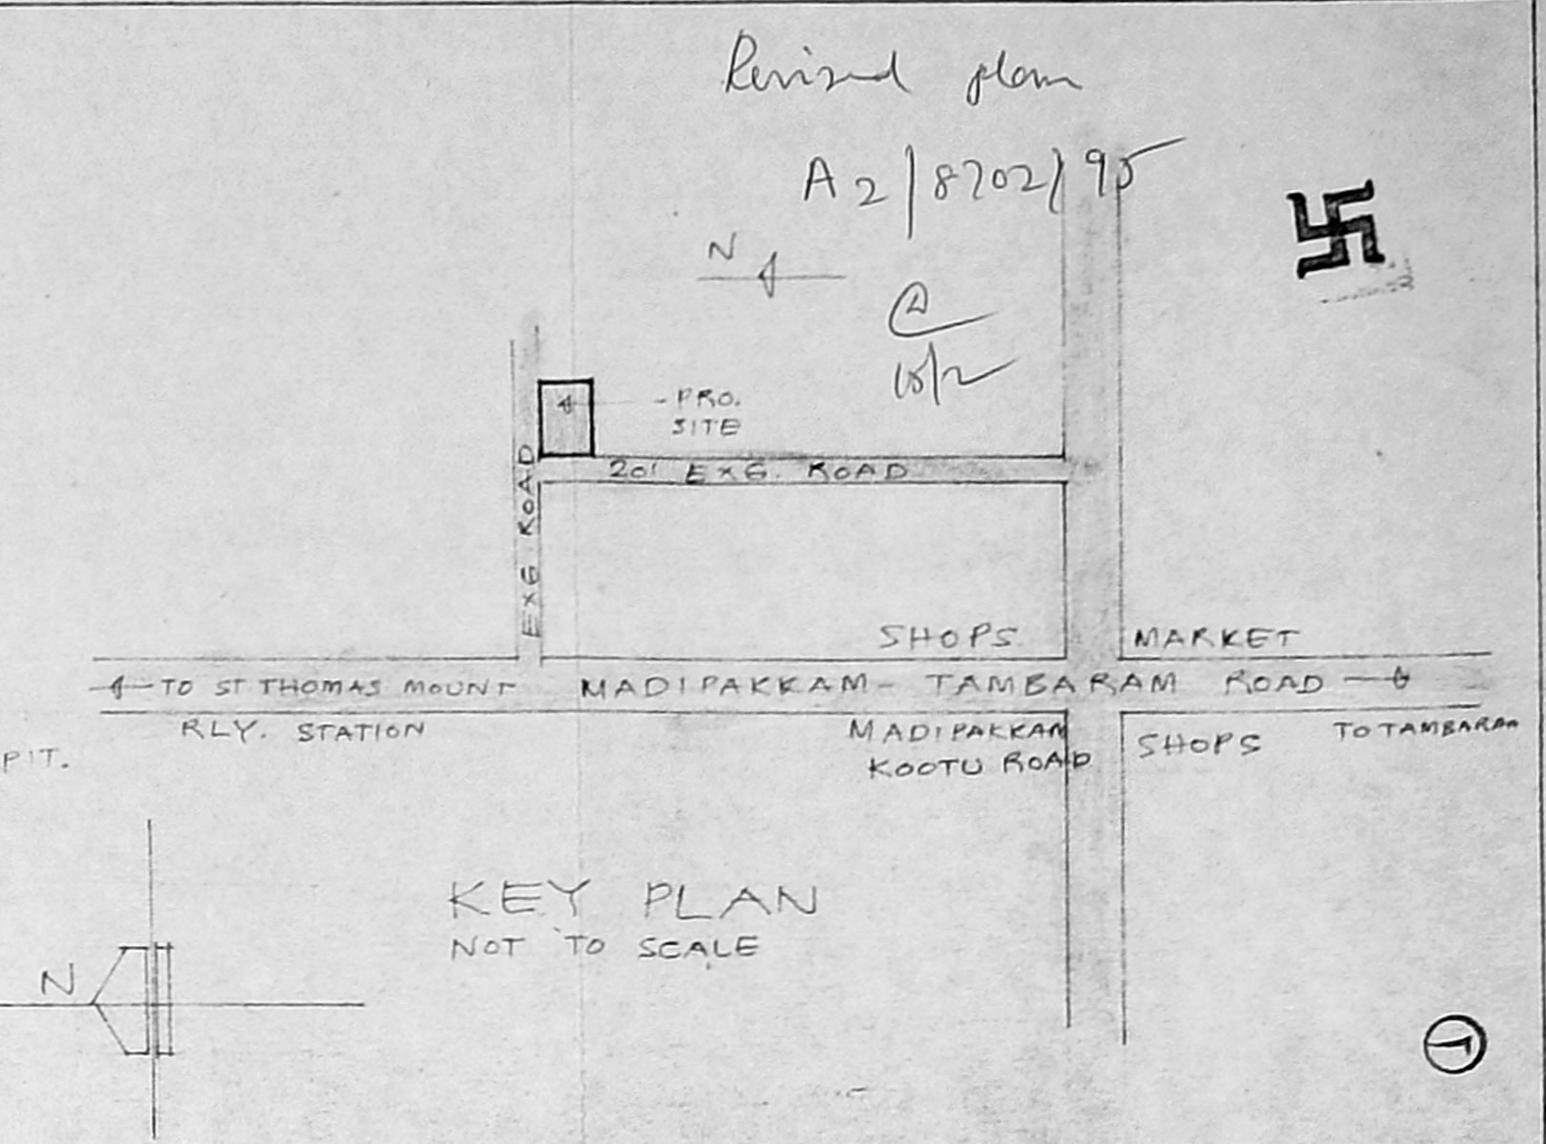


KEY PLAN
NOT TO SCALE

SCHEDULE OF JOINERY


D1	3 1/2" x 7 1/2" T.W. FLUSH DOOR.
D2	3 1/2" x 7 1/2" T.W. FLUSH DOOR.
D3	2 1/2" x 7 1/2" T.W. PANELLED DOOR.
W1	6 1/2" x 4 1/2" T.W. GLAZED WINDOW.
W2	4 1/2" x 4 1/2" T.W. GLAZED WINDOW.
W3	3 1/2" x 4 1/2" T.W. GLAZED WINDOW.
V1	3 1/2" x 2 1/2" T.W. GLAZED VENTIL.

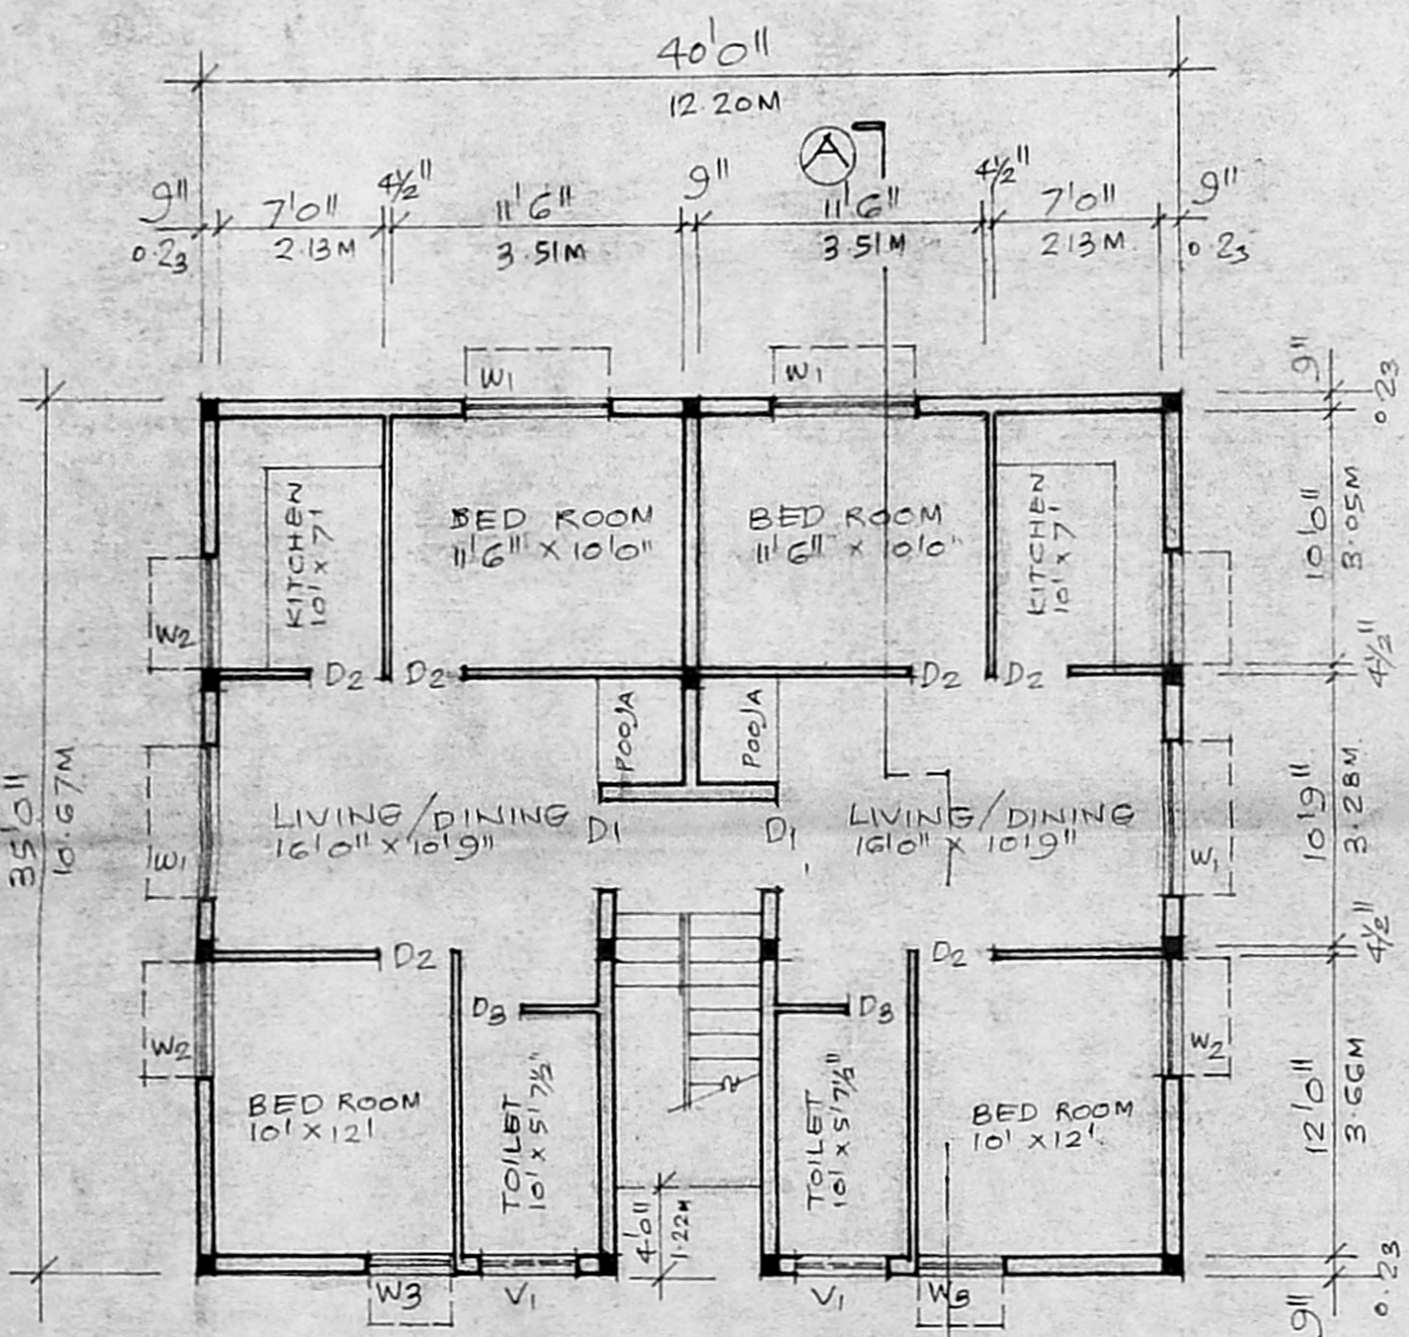

GROUND FLOOR PLAN
SCALE 1/8" = 1'0" (1:100)

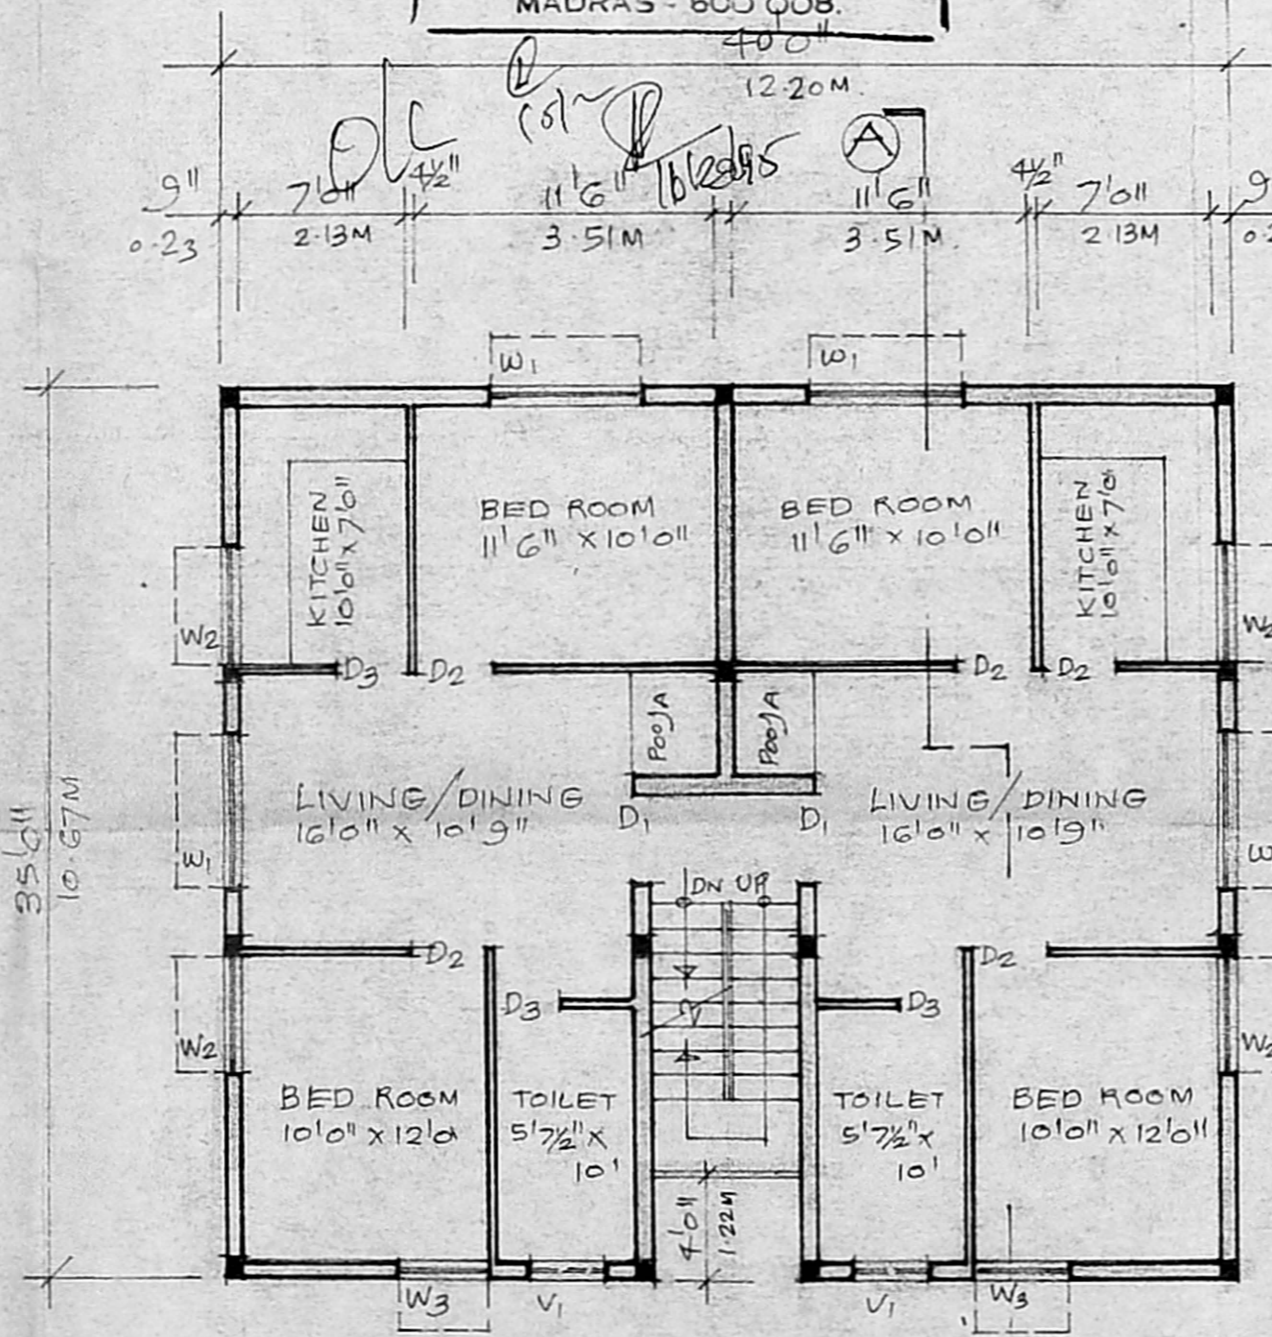

FIRST FLOOR PLAN
SCALE 1/8" = 1'0" (1:100)

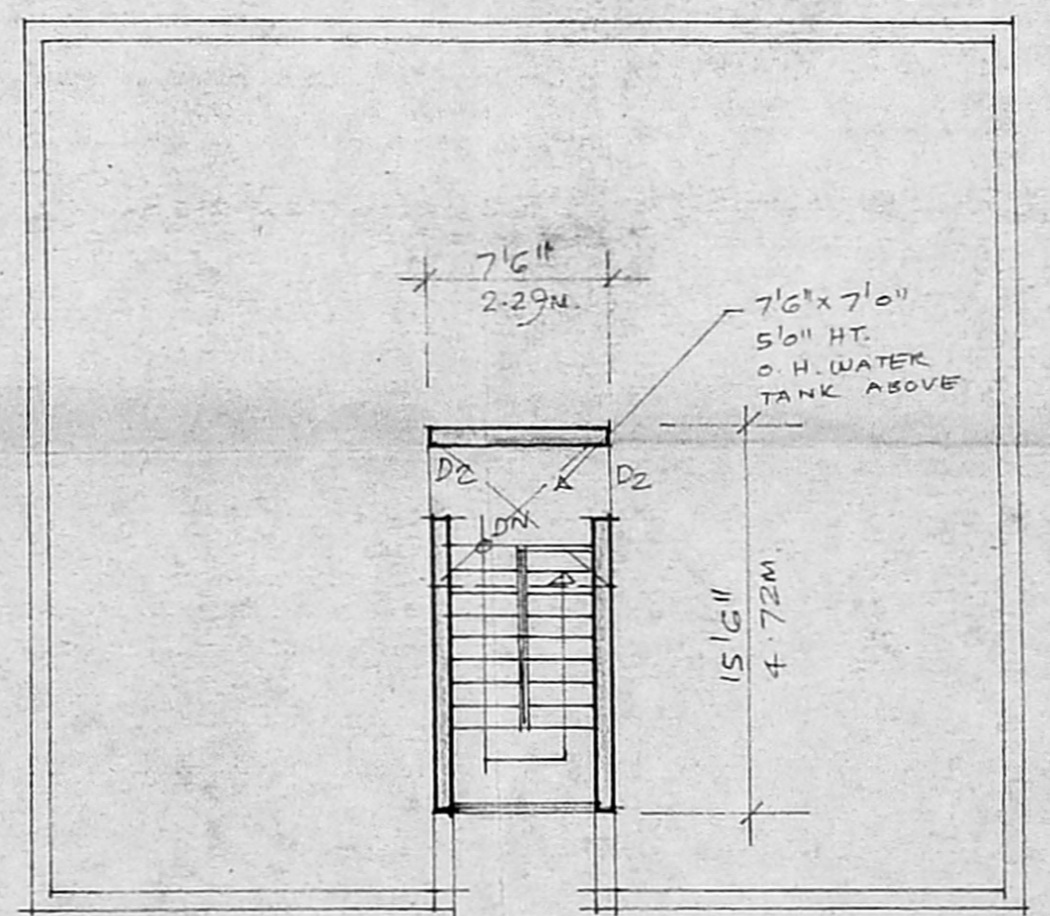

TERRACE FLOOR PLAN
SCALE 1/8" = 1'0" (1:100)

Er. K. Venugopal
Er. K. VENUGOPAL, B.M. A.P.E.C.
CORPORATION
Civil & Sanitary Engineering Consultant
Licensed Surveyor - Class II
Licensed Plumber - Class II
Sewerage No. 1000/334
3, Neelakonda Street, 1st Floor (L. 101)
Backside of C. P. S. School, Secondary School

PROPOSED WORK (ALL) AS SHOWN
PLOT OUT LINE

PROPOSED RESIDENTIAL BUILDING FOR
MR. L. CHORCHEZHIAN
AT PLOT NO. 8A S. NO. (NEW) 7/701A/PE
WARD - D BLOCK NO. 26
T.S. NO. 49 OF TALA KANNANJERI
VILLAGE - SAIDAPET TALUK.

L. Chorchezhian
SIGNATURE OF OWNER
SIGNATURE OF LICENSED SURVEYOR.