




GROUND FLOOR PLAN

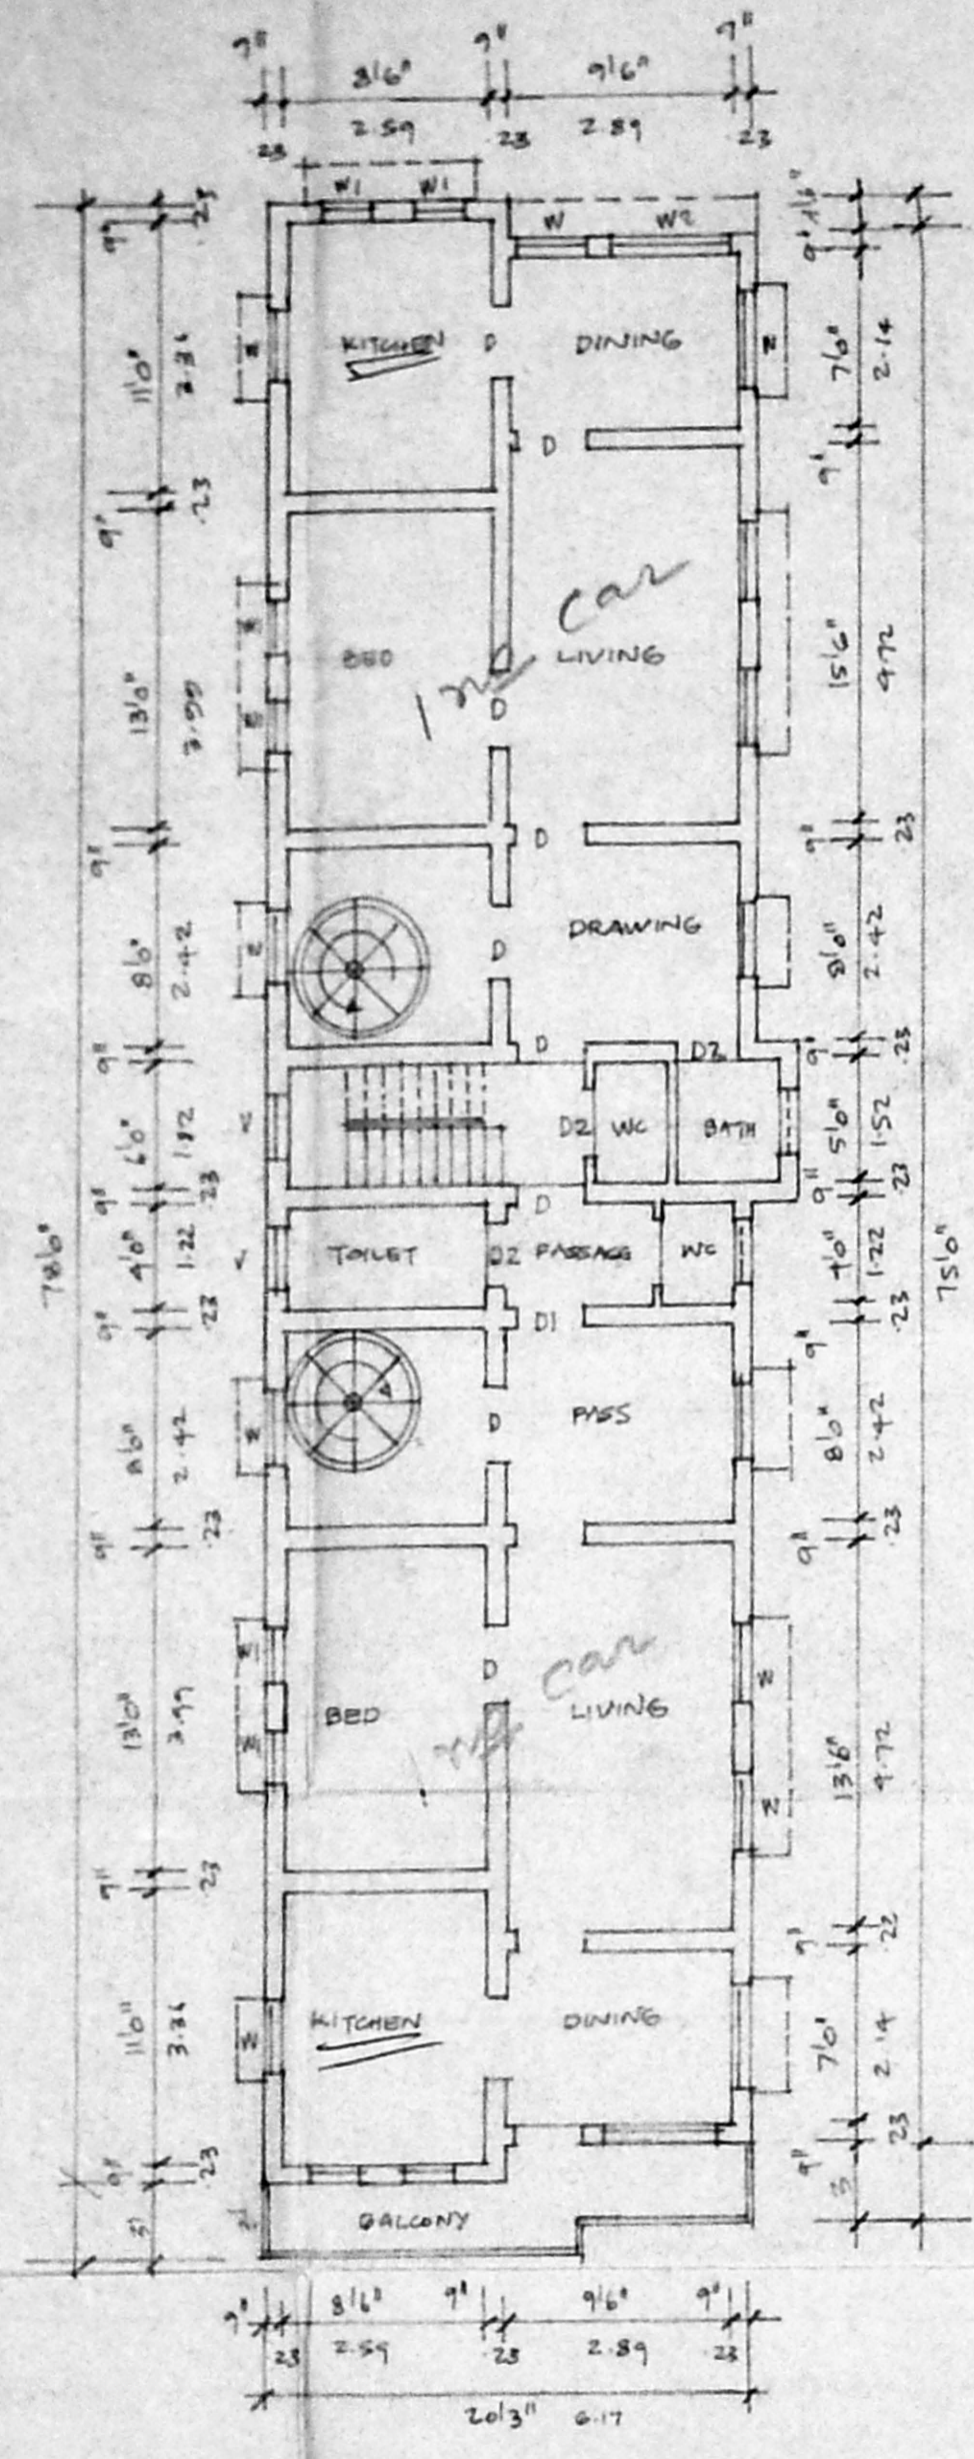

FIRST FLOOR PLAN

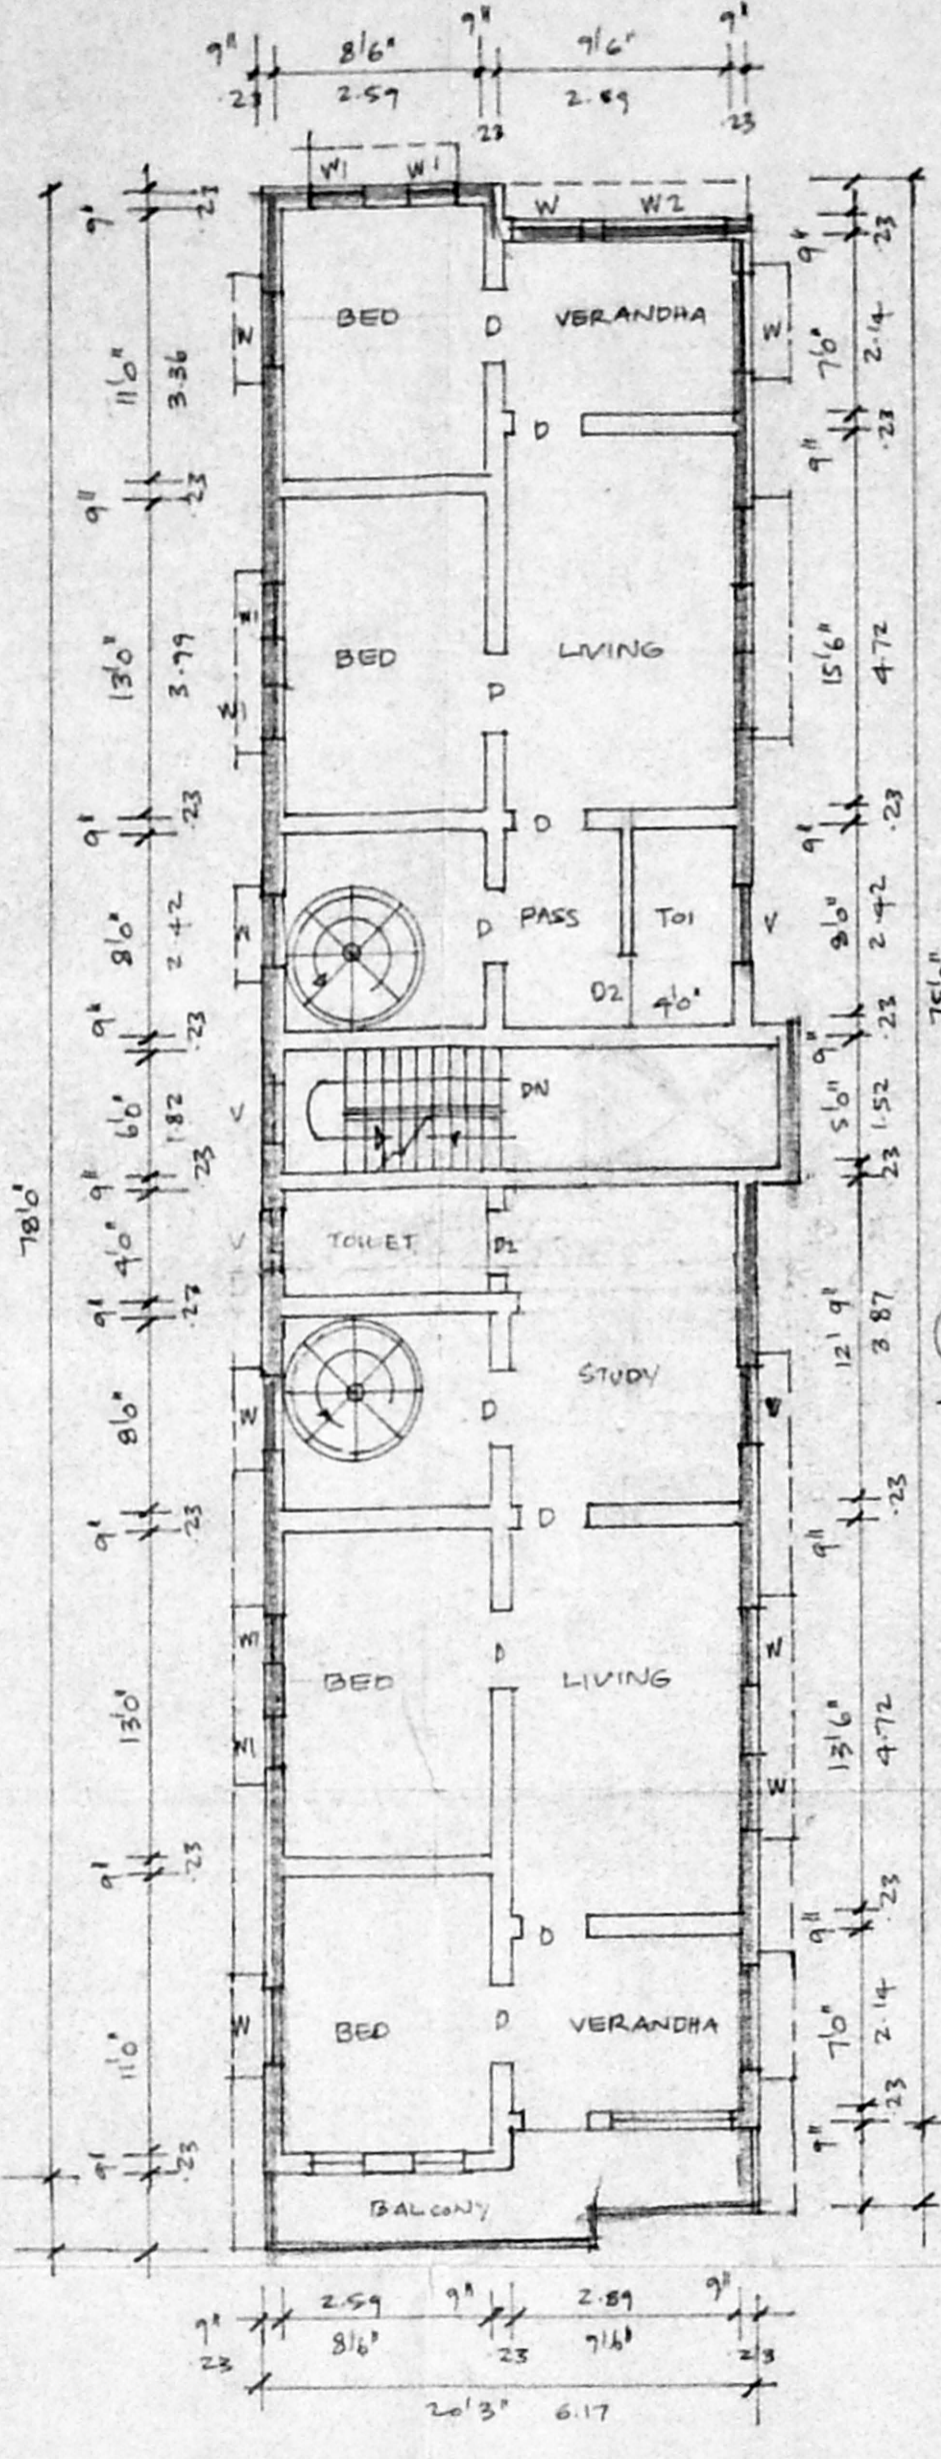

SECOND FLOOR PLAN (ADDITION)

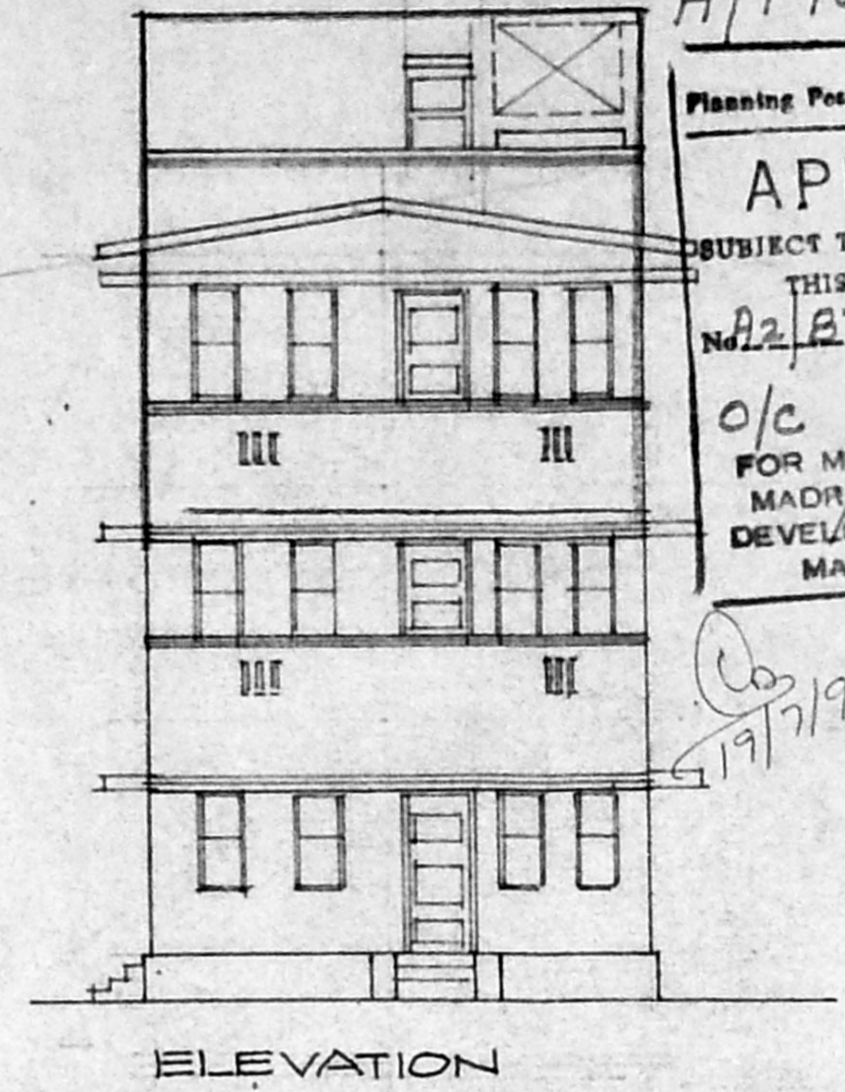


ELEVATION


A/19083/463/95

Planning Permit No. 17/95


APPROVED
 SUBJECT TO THE CONDITIONS IN THIS OFFICE LETTER
 No. 2/8750/95 Dated 17/95
 o/c [Signature]
 FOR MEMBER SECRETARY
 MADRAS METROPOLITAN
 DEVELOPMENT AUTHORITY
 MADRAS - 600 008.

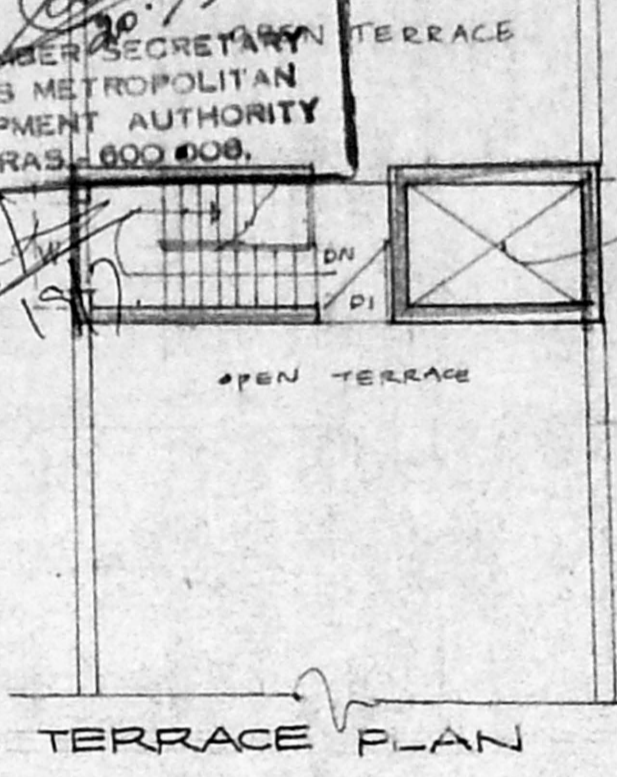

TERRACE PLAN

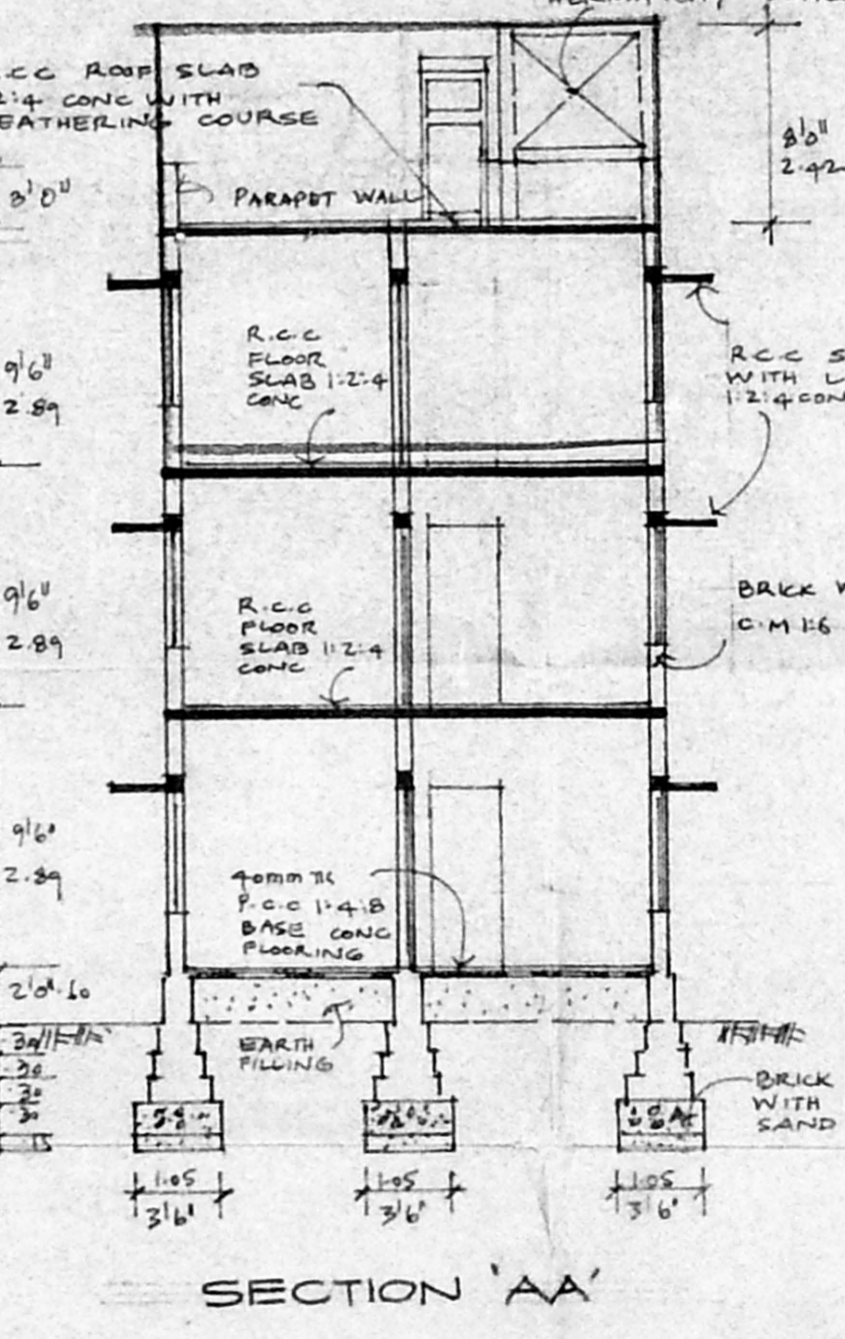


SECTION 'AA'

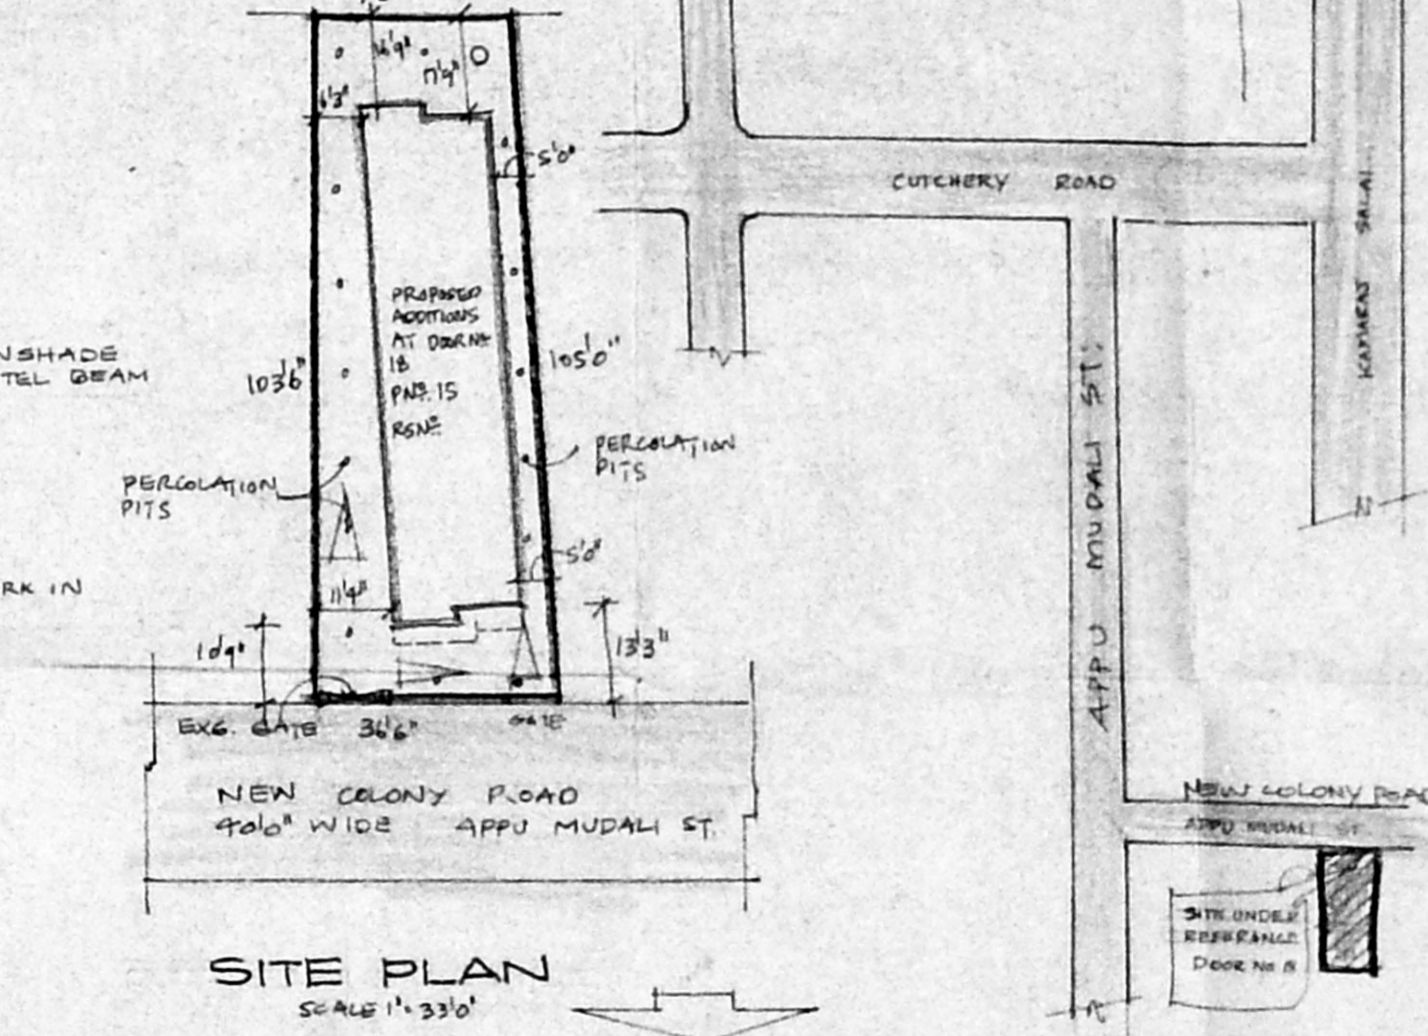

SITE PLAN SCALE 1"=330'

KEY PLAN NOT TO SCALE

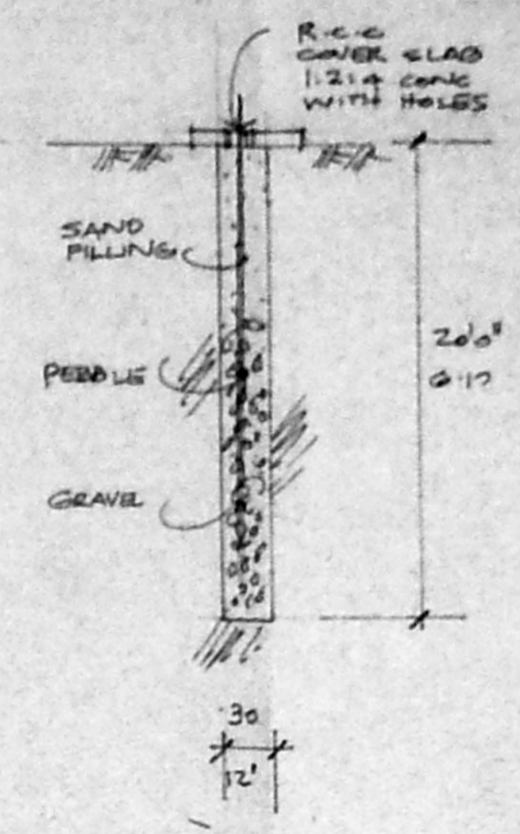

DETAILS OF PERCOLATION PIT

JOINERIES

D DOOR	3'3" x 7'0"	1.00 x 2.14
D1 DOOR	8'0" x 7'0"	0.96 x 2.14
D2 DOOR	2'6" x 7'0"	0.75 x 2.14
W WINDOW	3'0" x 4'0"	0.96 x 1.88
W1 WINDOW	2'6" x 4'0"	0.75 x 1.88
W2 WINDOW	4'0" x 4'0"	1.21 x 1.88
V VENTILATOR	2'6" x 2'0"	0.75 x 0.60

AREA STATEMENT

TOTAL PLOT AREA:	
EXG. GROUND FLOOR AREA:	140 sqm
EXG. FIRST FLOOR AREA:	144 sqm
PRO. SECOND FLOOR AREA:	145 sqm
	432 sqm

COLOUR INDEX:

PROPOSED:	[Symbol]
ROAD:	[Symbol]
BOUNDARIES:	[Symbol]
EXISTING:	[Symbol]

PLAN SHOWING THE PROPOSED ADDITION OF SECOND FLOOR TO THE EXISTING BUILDING AT P.N. 15 DOOR NO. 18 R.S. NO. 2561/2PT. NEW COLONY APPU MUDALI STREET MYLAPORE MADRAS 4.

SCALE: 1:100.

OWNER: S. Duraiswami
 S. DURAI PANDIAN,
 B.E., A.M.I.E., F.P.E., I. Arch.
 Chartered Engineer, Industrial Consult.
 Registered Architect, Engineer &
 Licensed Surveyor, Corporation of Madras.
 14, 'Sri Vignayak' Krishna Garden Colony E.
 Madras-600 010. Ph. No. 612683. Off: 626746
 LICENSED SURVEYOR.