

B/19907/289 P/C/95
 Planning Permit No. _____
APPROVED
 SUBJECT TO THE CONDITIONS IN
 THIS OFFICE LETTER.
 No. 10999/95 PROPOSED
 Date _____
 FOR MEMBER SECRETARY
 MADRAS METROPOLITAN
 DEVELOPMENT AUTHORITY
 MADRAS - 600 008.

SITE PLAN 1" = 16'0"

Revised Plan
 Dt. 19.9.95

MMDA (B)/PP NO. 1
 No. B/10999/95
 PART I
 PART II
 A.P. No. 25/195
 D.P.

REVISED PLAN SHOWING AT NEW DOOR
 No. 19, Old No. 84, T.S. No. 3, BLOCK
 No. 2, VELACHERY DIVISION, RACE
 COURSE ROAD, GUINDY, MADRAS
 No. 23/19506/94 Dated 20-9-94
 M. PREM WATWANI & OTHERS

OWNER
 K. Subramaniam

LICENSED SURVEYOR
 K. SUBRAMANIAM GO. ARC
 R.A. No. 235
 Class I Surveyor
 Corporation of Madras.

ARCHITECTS
 SRINIVASA ENTERPRISES
 74, Bazulla Road
 T. Nagar, Madras - 17
 Ph. 8254962

PLANNED PLAN SHOWING AT VEH DOOR NO 19
 28 NO 84 T 3 NO 3 BLOCK NO 2
 PLACHERY DIVISION RACE COURSE ROAD
 INDY MADRAS
 PLANNING PERMIT NO: B/17998/373/94
 [No. B/19505/94 date 20-05-94]

FOR: M. PREM WADWANI & OTHERS

M	WALL	1217 x 2033
D	DOOR	714 x 2134
B	DOOR	762 x 2134
W	WINDOW	2435 x 1524
W	WINDOW	1829 x 1524
V	VENTILATOR	2438 x 610
V	VENTILATOR	1829 x 610
V	VENTILATOR	1219 x 610

DELETED


Plot Extent	15700	116650
BASEMENT FLOOR	6209	37704
GROUND FLOOR	6209	67704
FIRST FLOOR	7681	71225
SECOND FLOOR	7681	71225
THIRD FLOOR	5206	49385
TOTAL	32985	308569
Plot Coverage	48.67%	5685 sq. ft.
F.S.I.	2 times	

P.O. COLOR
 SITE COLOR
 ROAD COLOR


DESIGNED BY	
DRAWN BY	7.12.92
CHECKED BY	
APPROVED BY	
SCALE	

LICENCED SURVEYOR
 K. SUBRAMANIAM
 R.A. NO 296
 CLASS I SURVEYOR
 CORPORATION OF MADRAS
 MASS ASSOCIATES
 74 BAZULLAH ROAD
 T. NAQAR, MS 17
 CALL 8254962


MMDA (B/PP NO.
 620 5 1639 95

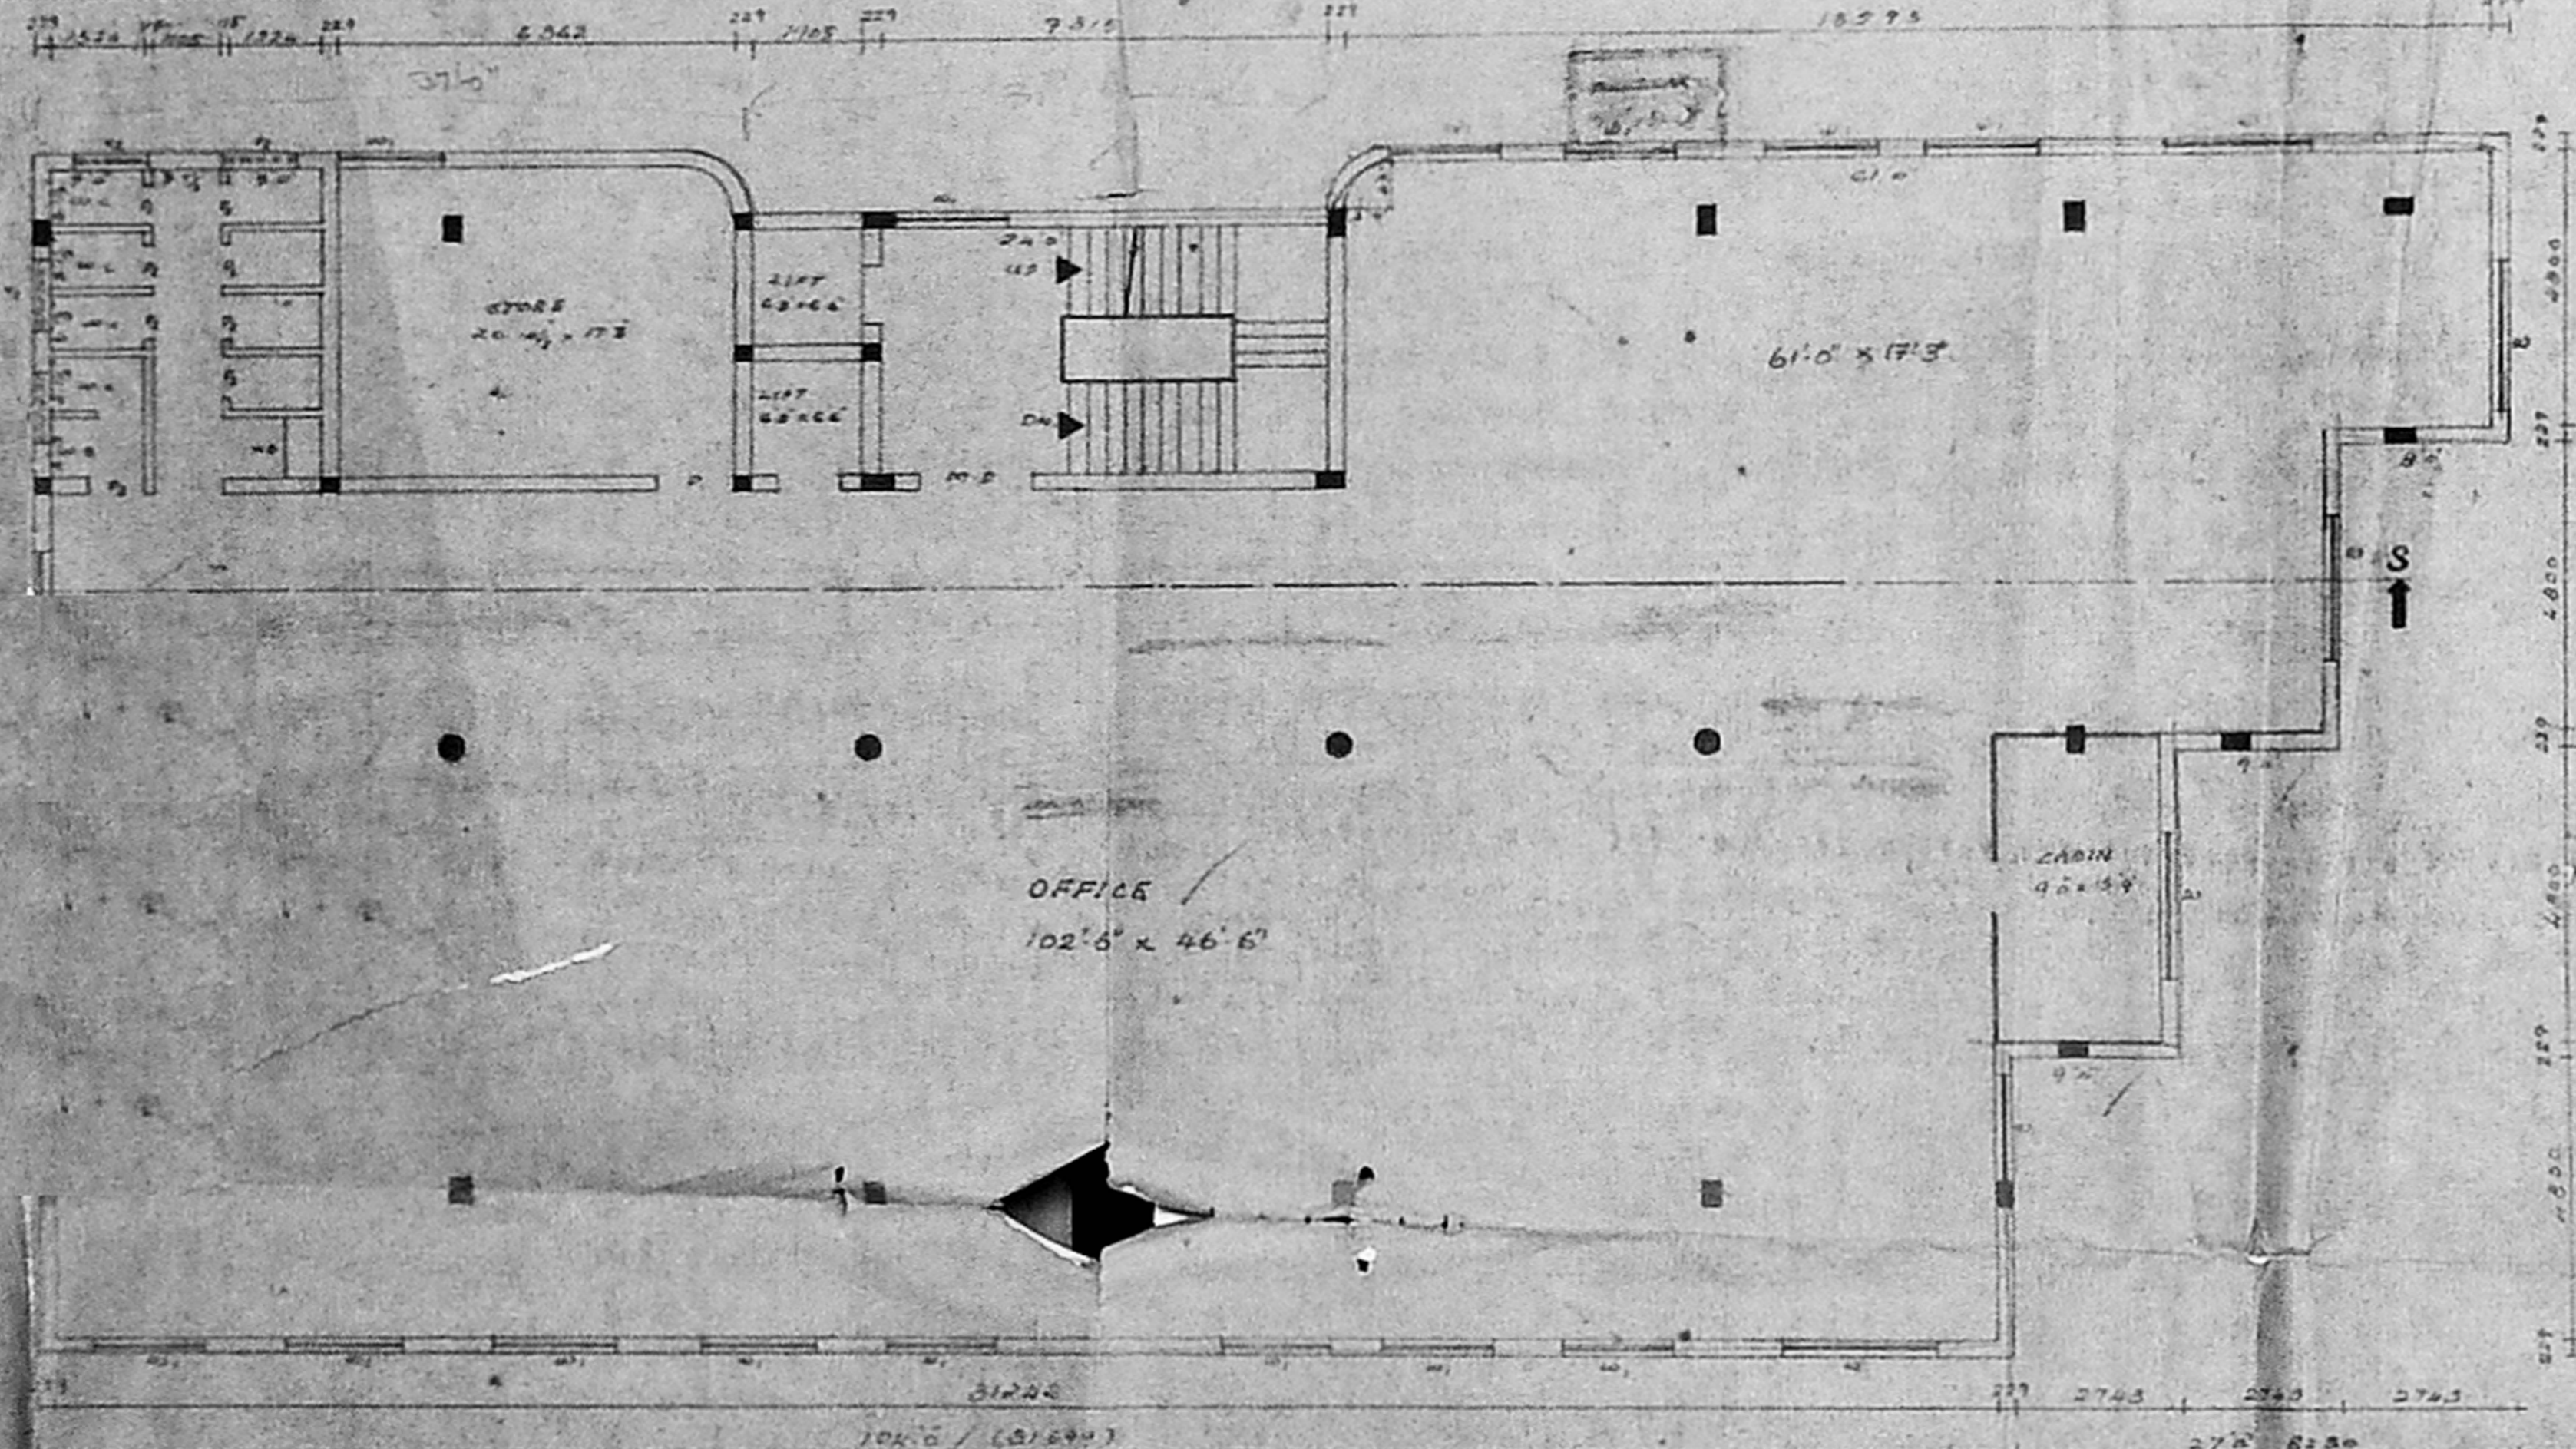


TYPICAL FLOOR PLAN (I AND II FLOORS)

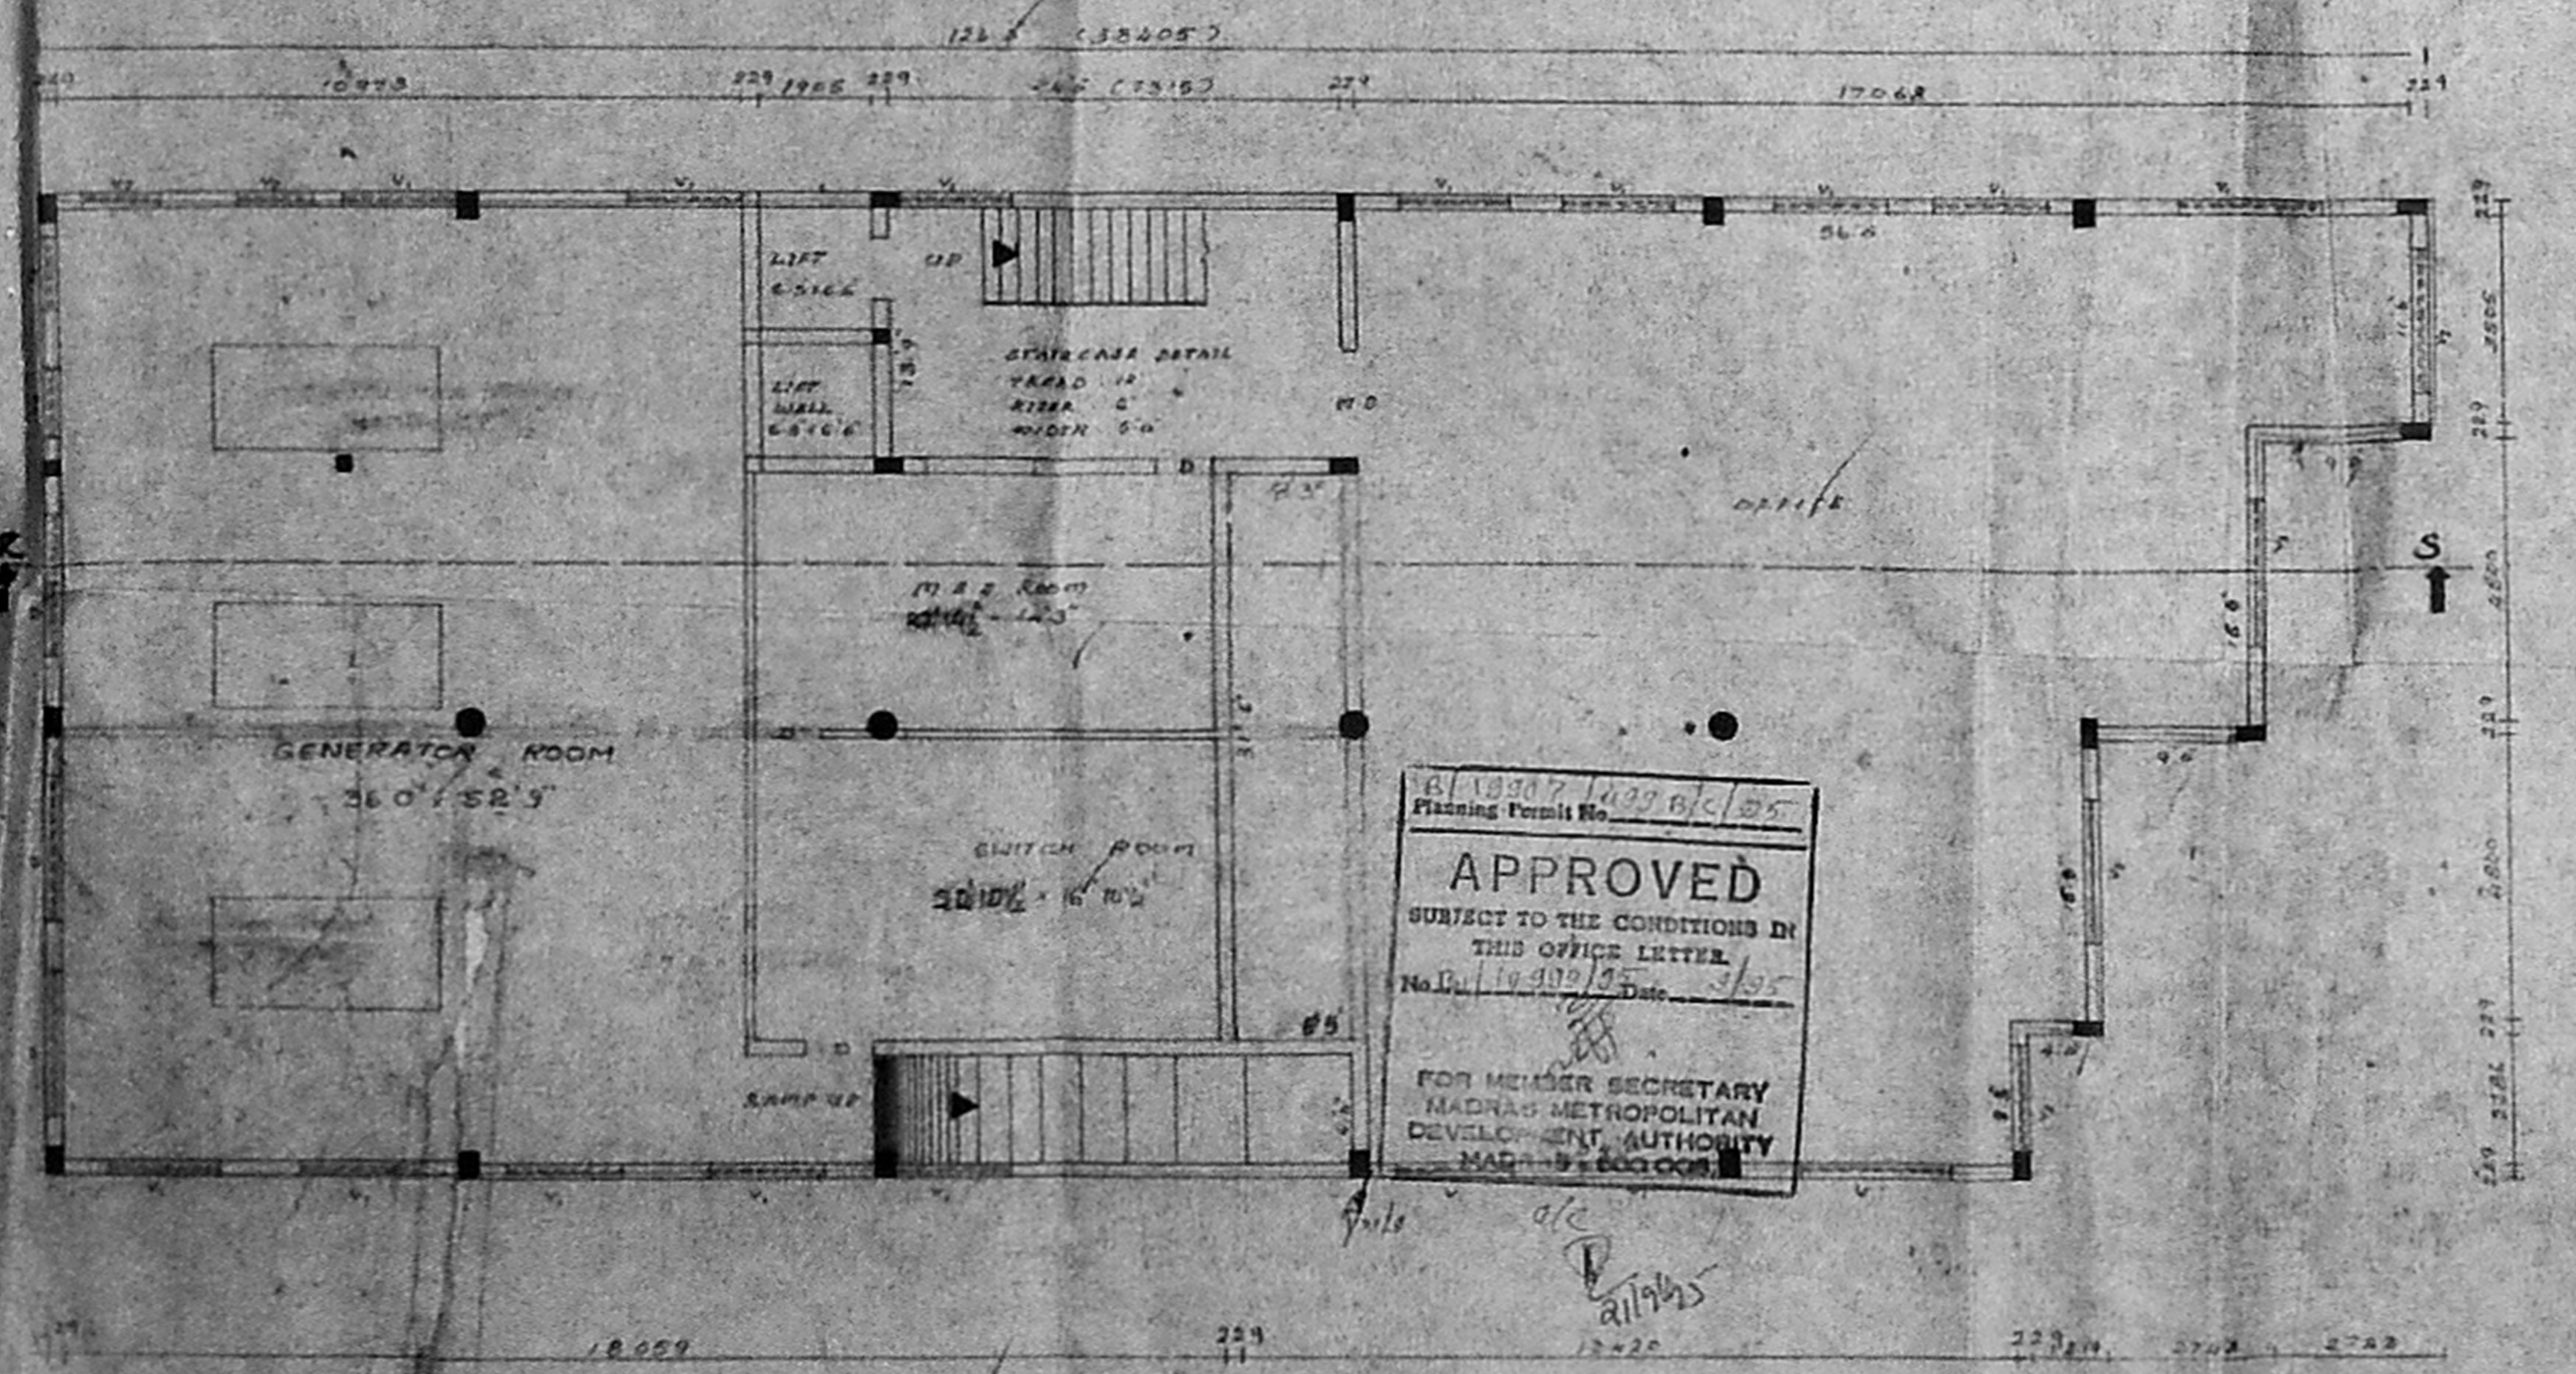

BASEMENT FLOOR PLAN

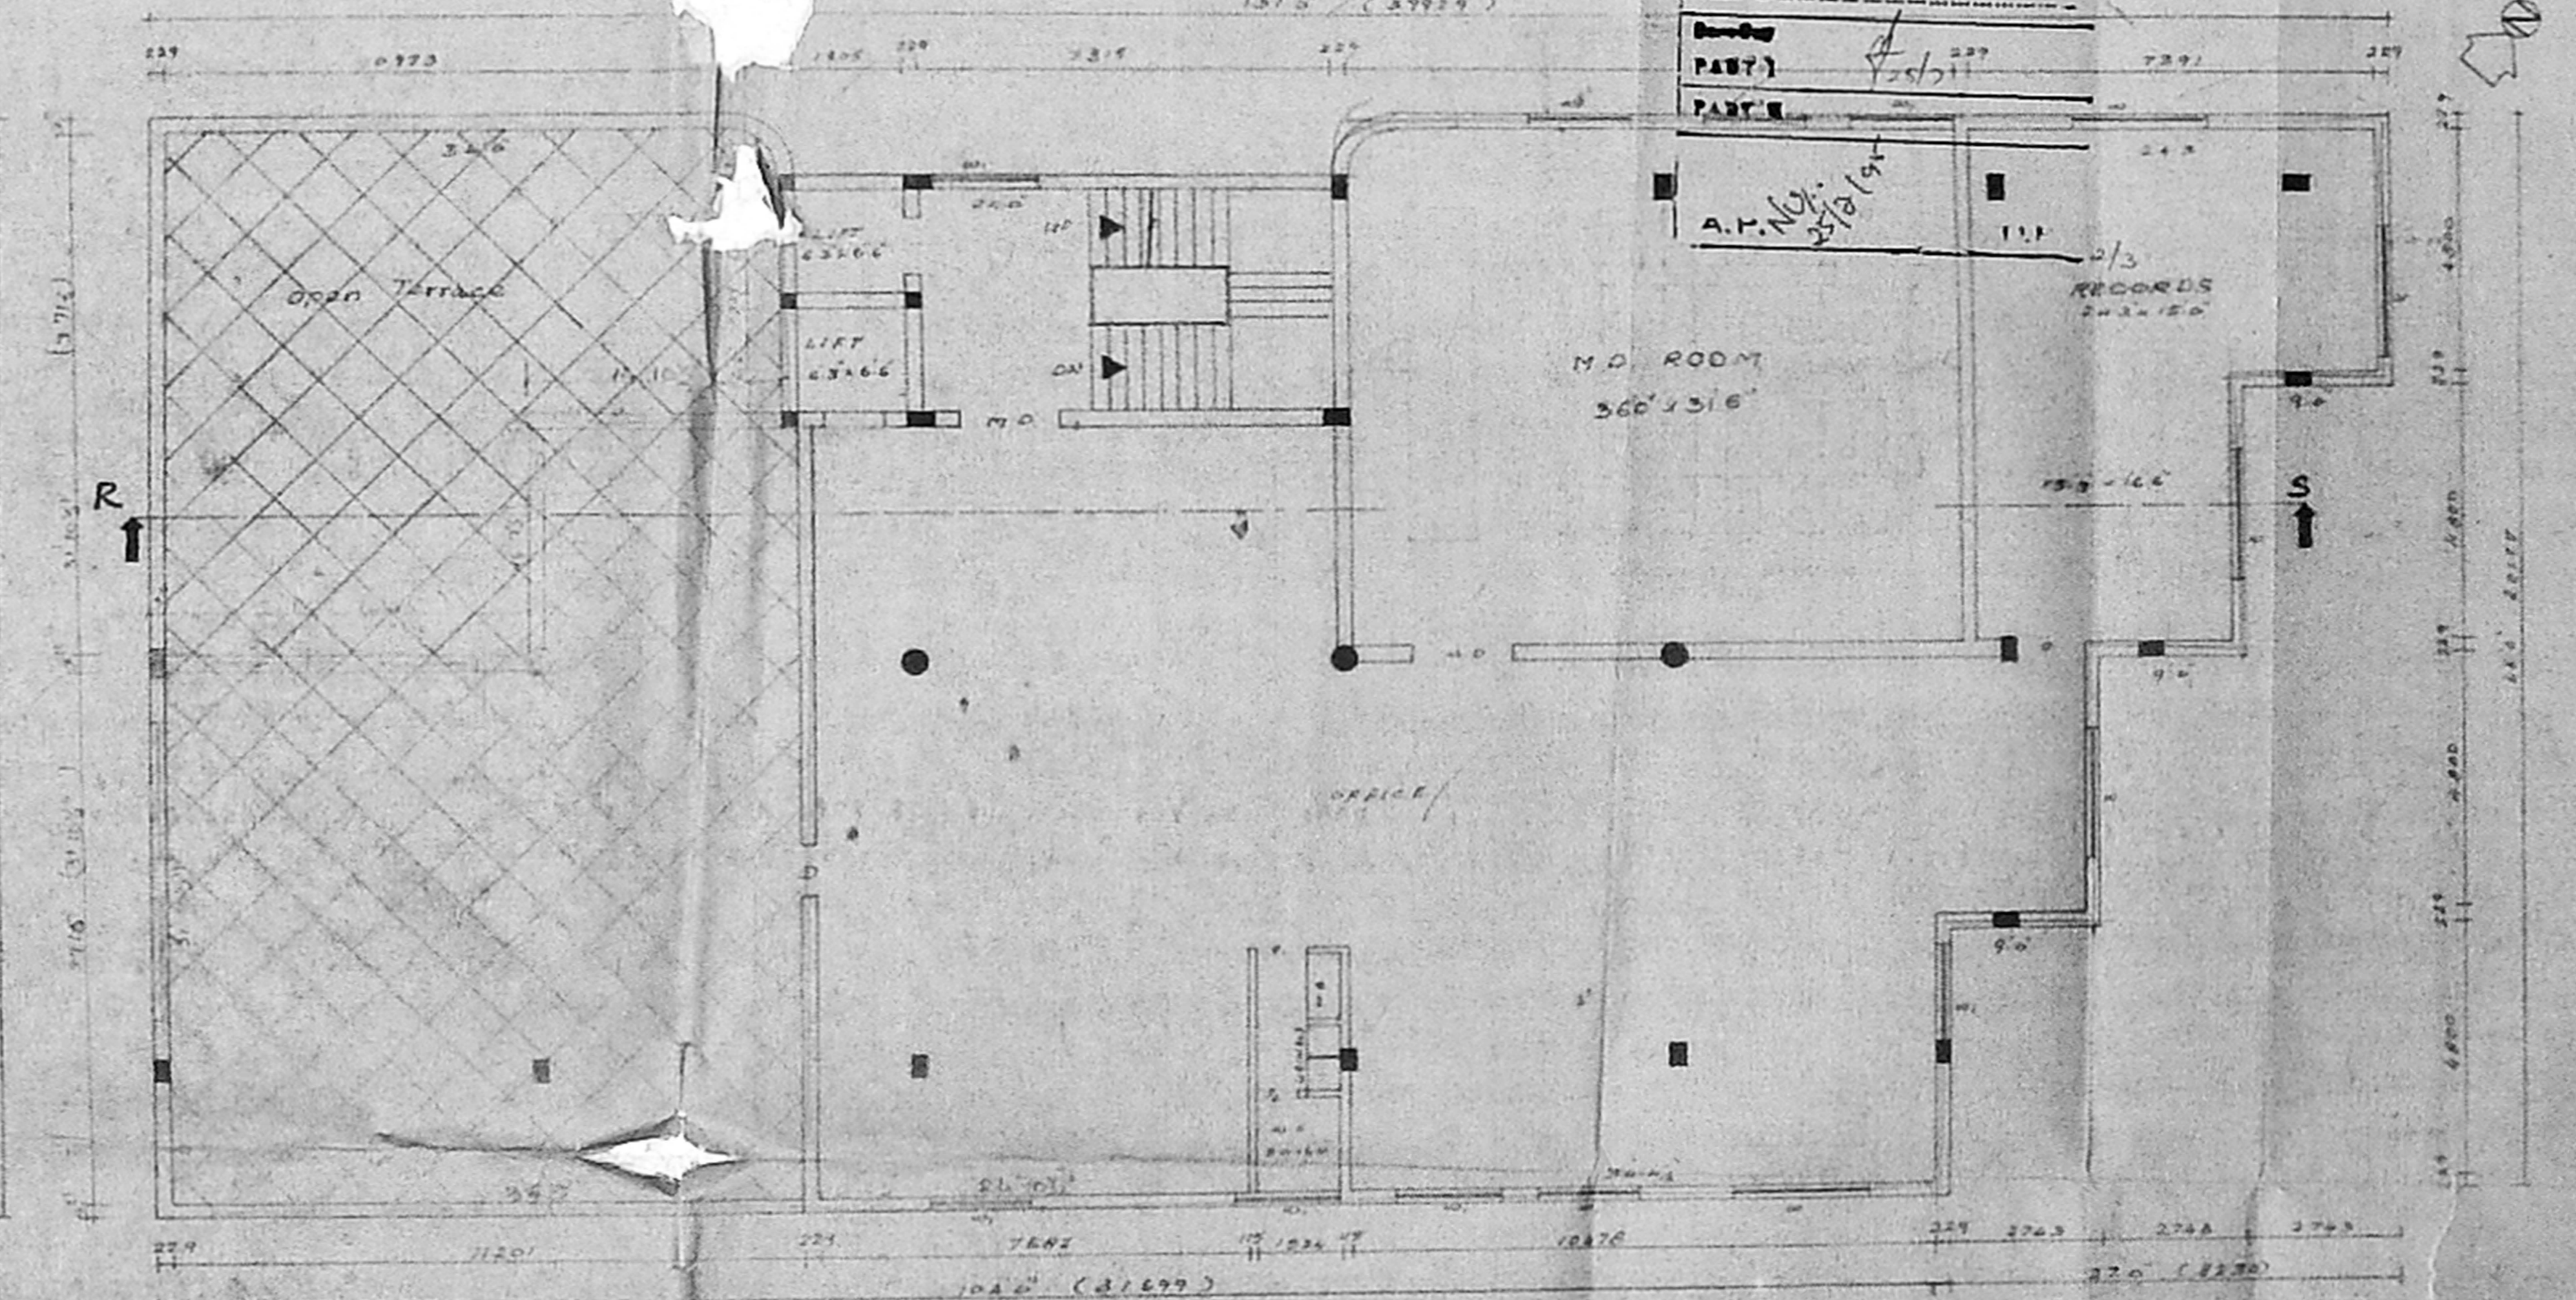

THIRD FLOOR PLAN

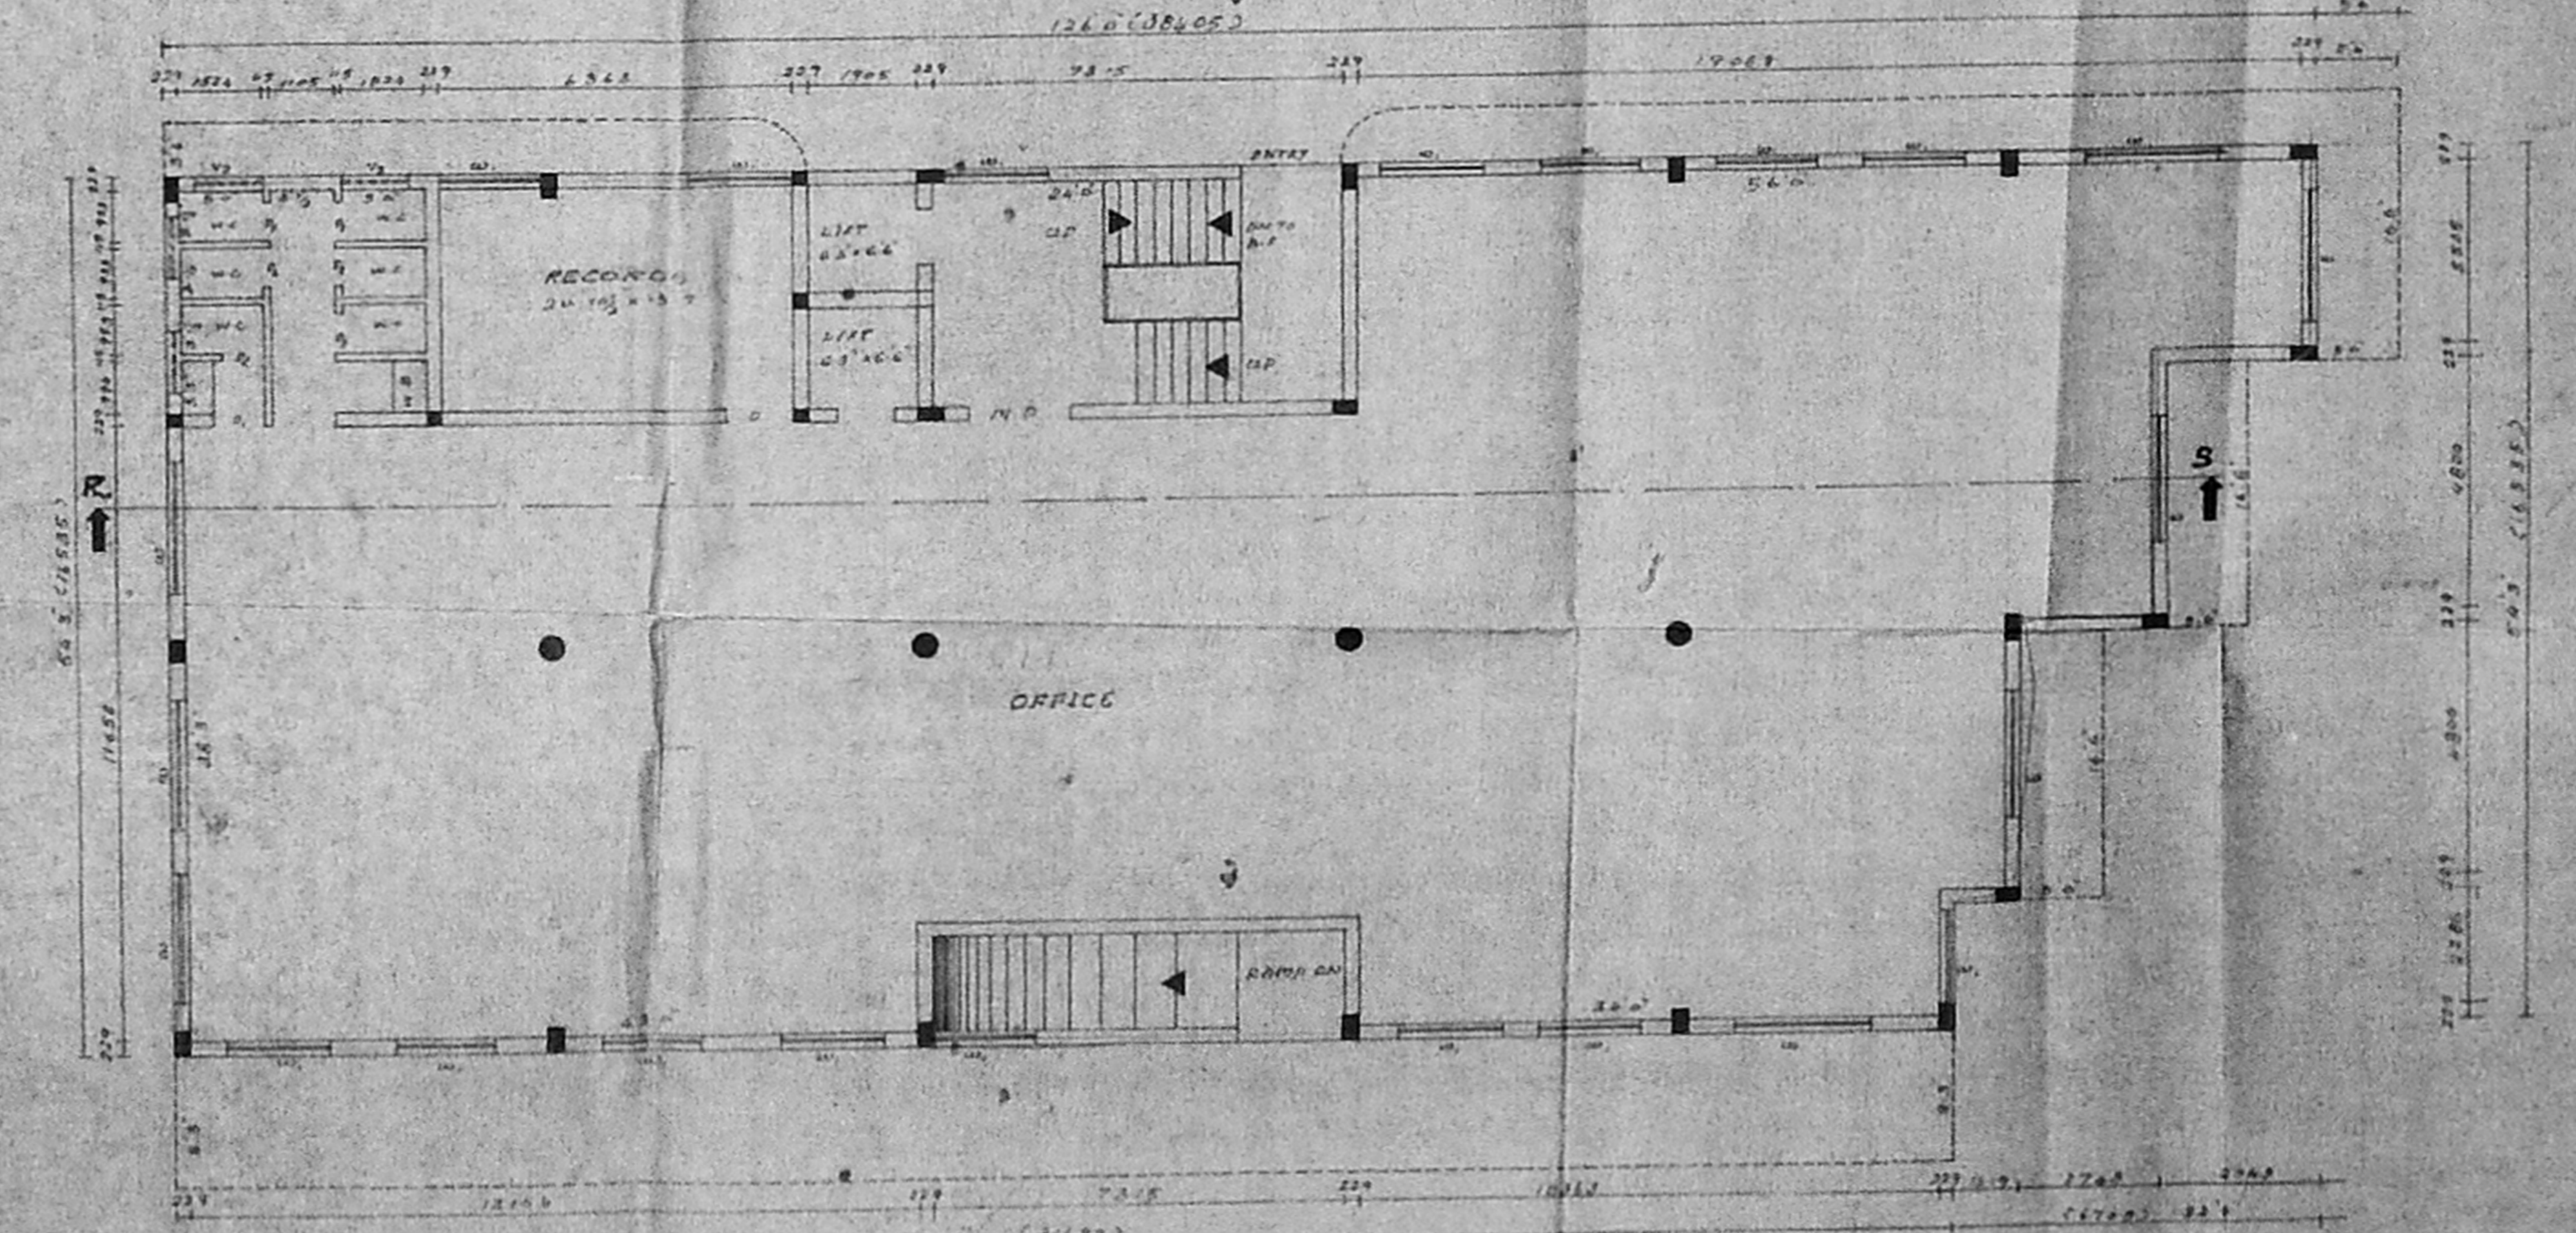

GROUND FLOOR PLAN

REVISED PLAN SHOWING AT NEW DOOR NO 19 OLD NO 84
T NO 3 BLOCK NO 2 VELA CHERY DIVISION, RACE COURSE ROAD
QUINDY MADRAS
PLANNING PERMIT No B/17998/375/94 [No B2/9505/34, DATED 20-03-94]

FOR MR. PREM WATWANI & OTHERS

SPECIFICATIONS

- FOUNDATIONS:** R.C.C 1:2:4 PART FOUNDATIONS
OVER
P.C.C 1:5:10 & SAND
- FLOORING:** P.C.C 1:4:8 WITH CM 1:4
- STRUCTURE:** BR WORK IN CM 1:3
- W. COURSE:** BK JELLY LIME CONCRETE LAD
WITH 2 LAYERS OF DRESSED TILES
- JOINERY:** WITH BEST INDIAN TEAK WOOD

PRO COLOR
ROAD COLOR
SITE COLOR

OWNER
P. Prem
J. Jey
P. Prem


LICENCED SURVEYOR

K. SUBRAMANIAM
R.A. NO 296
CLASS 1 SURVEYOR
CORPORATION OF MADRAS


ARCHITECTS

MASS ASSOCIATES
74 BAZULLAN ROAD
T. NAGAR MADRAS
CALL: 8254962


AP. 10/11/94
PART I
PART II

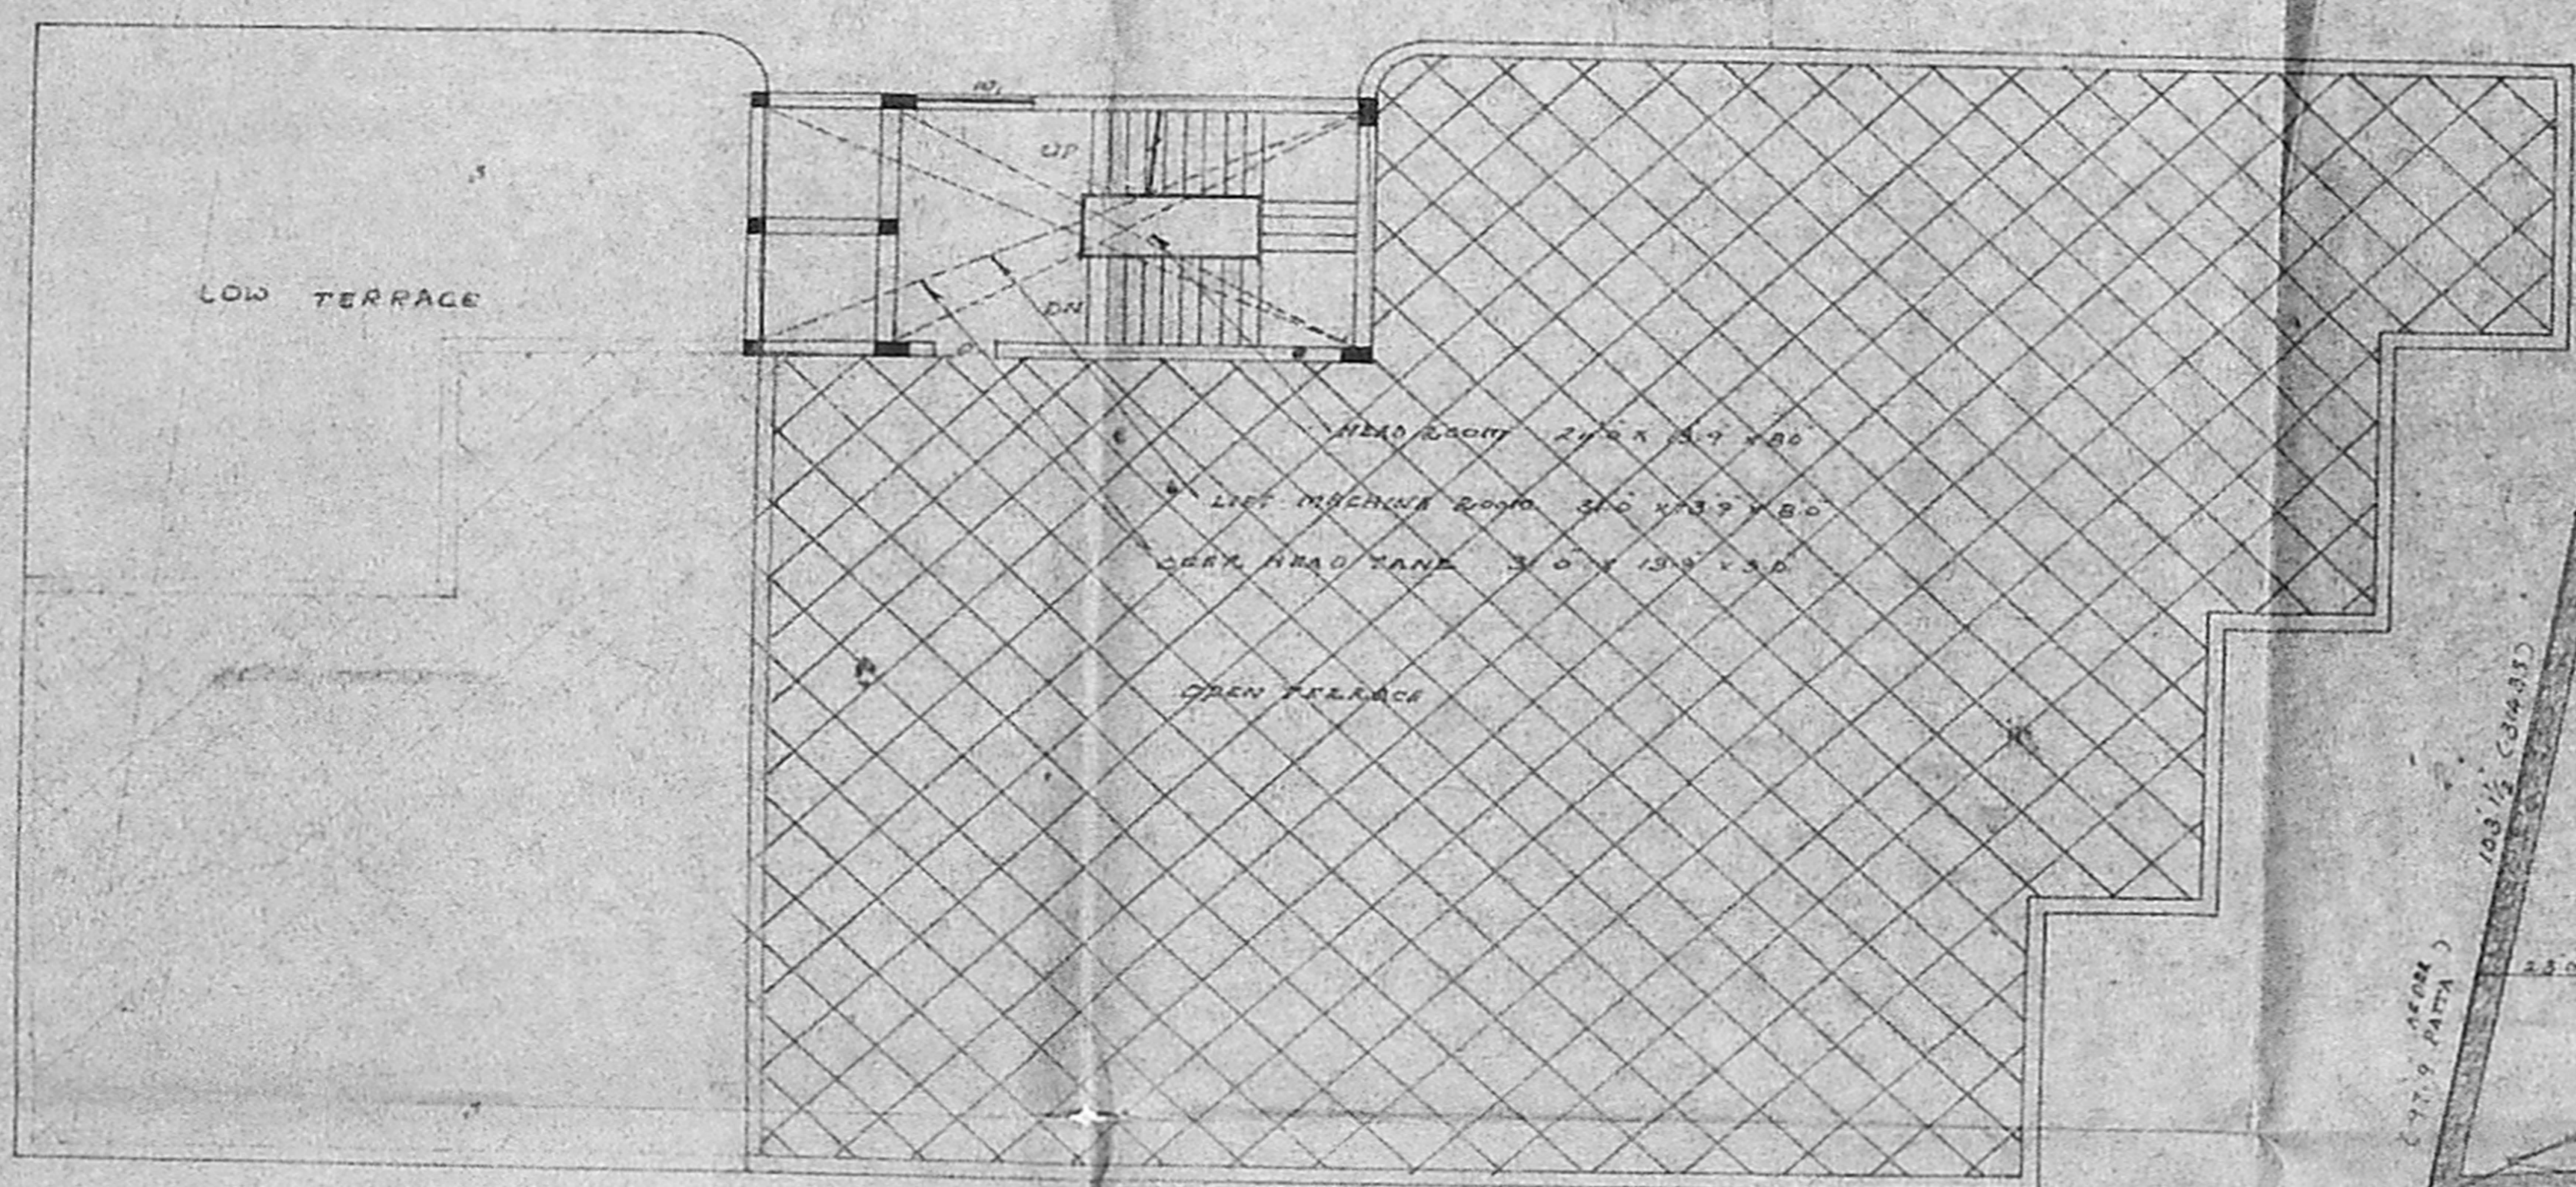


TERRACE FLOOR PLAN

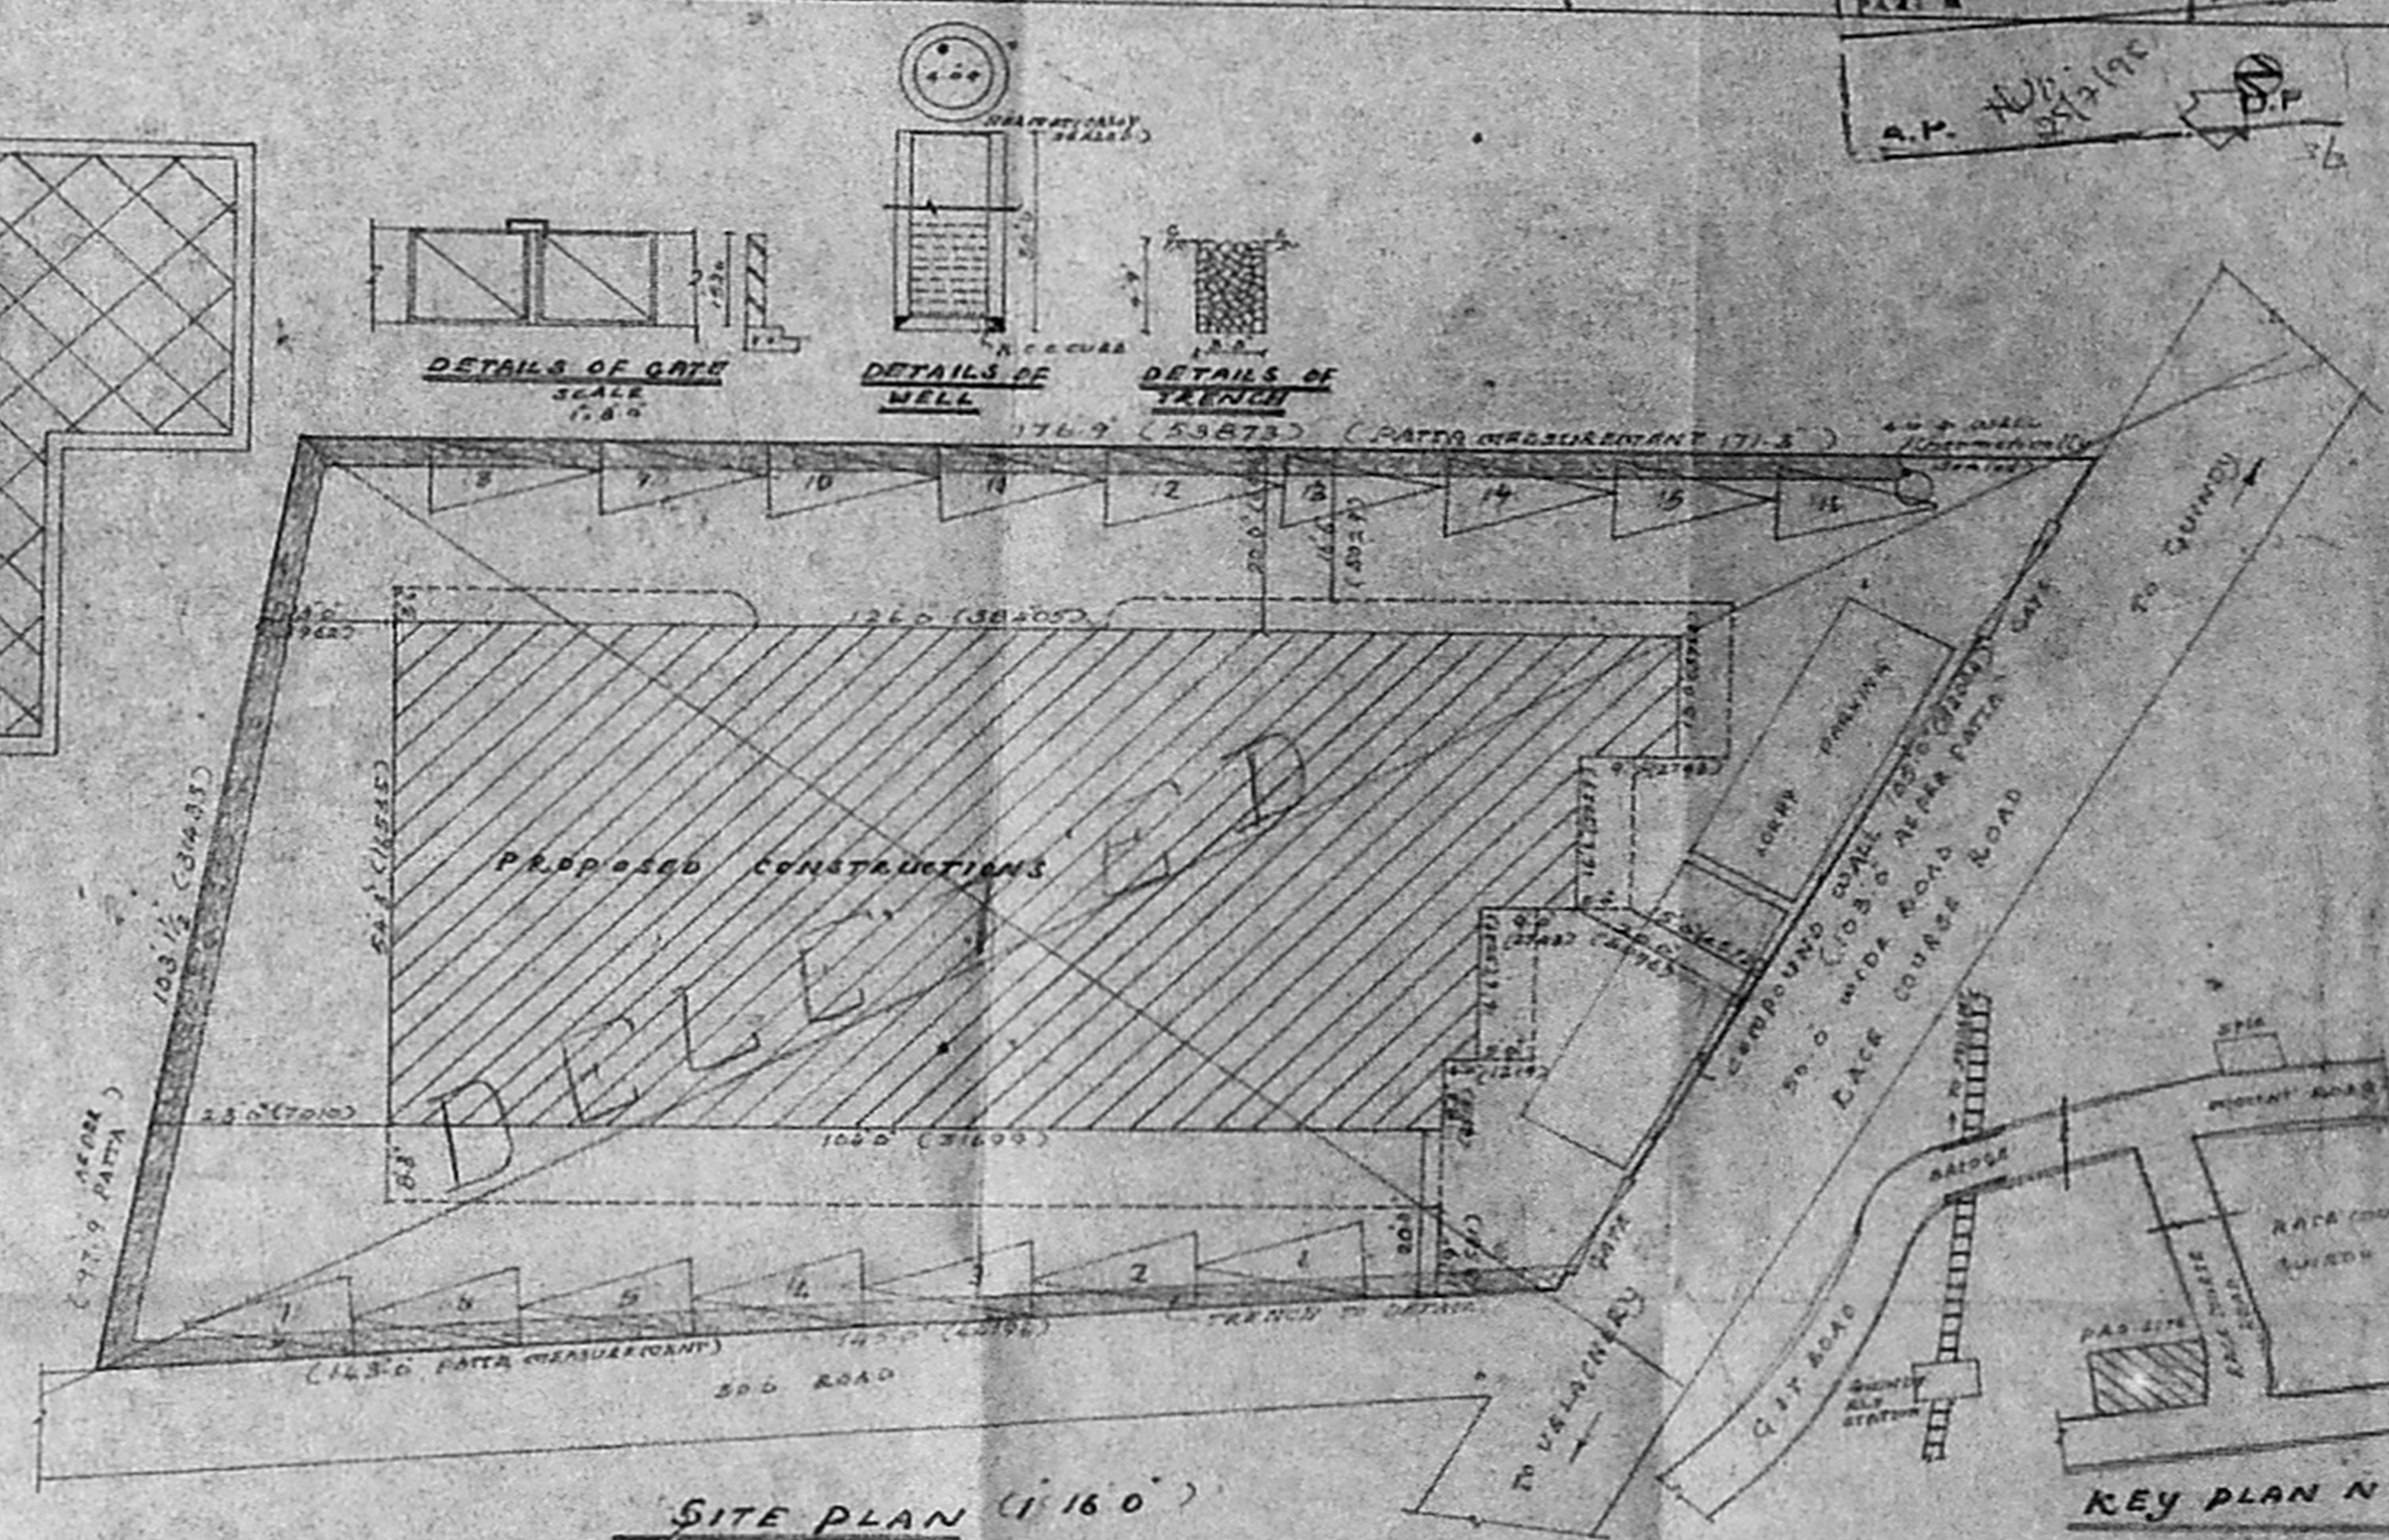

SITE PLAN (1:160)

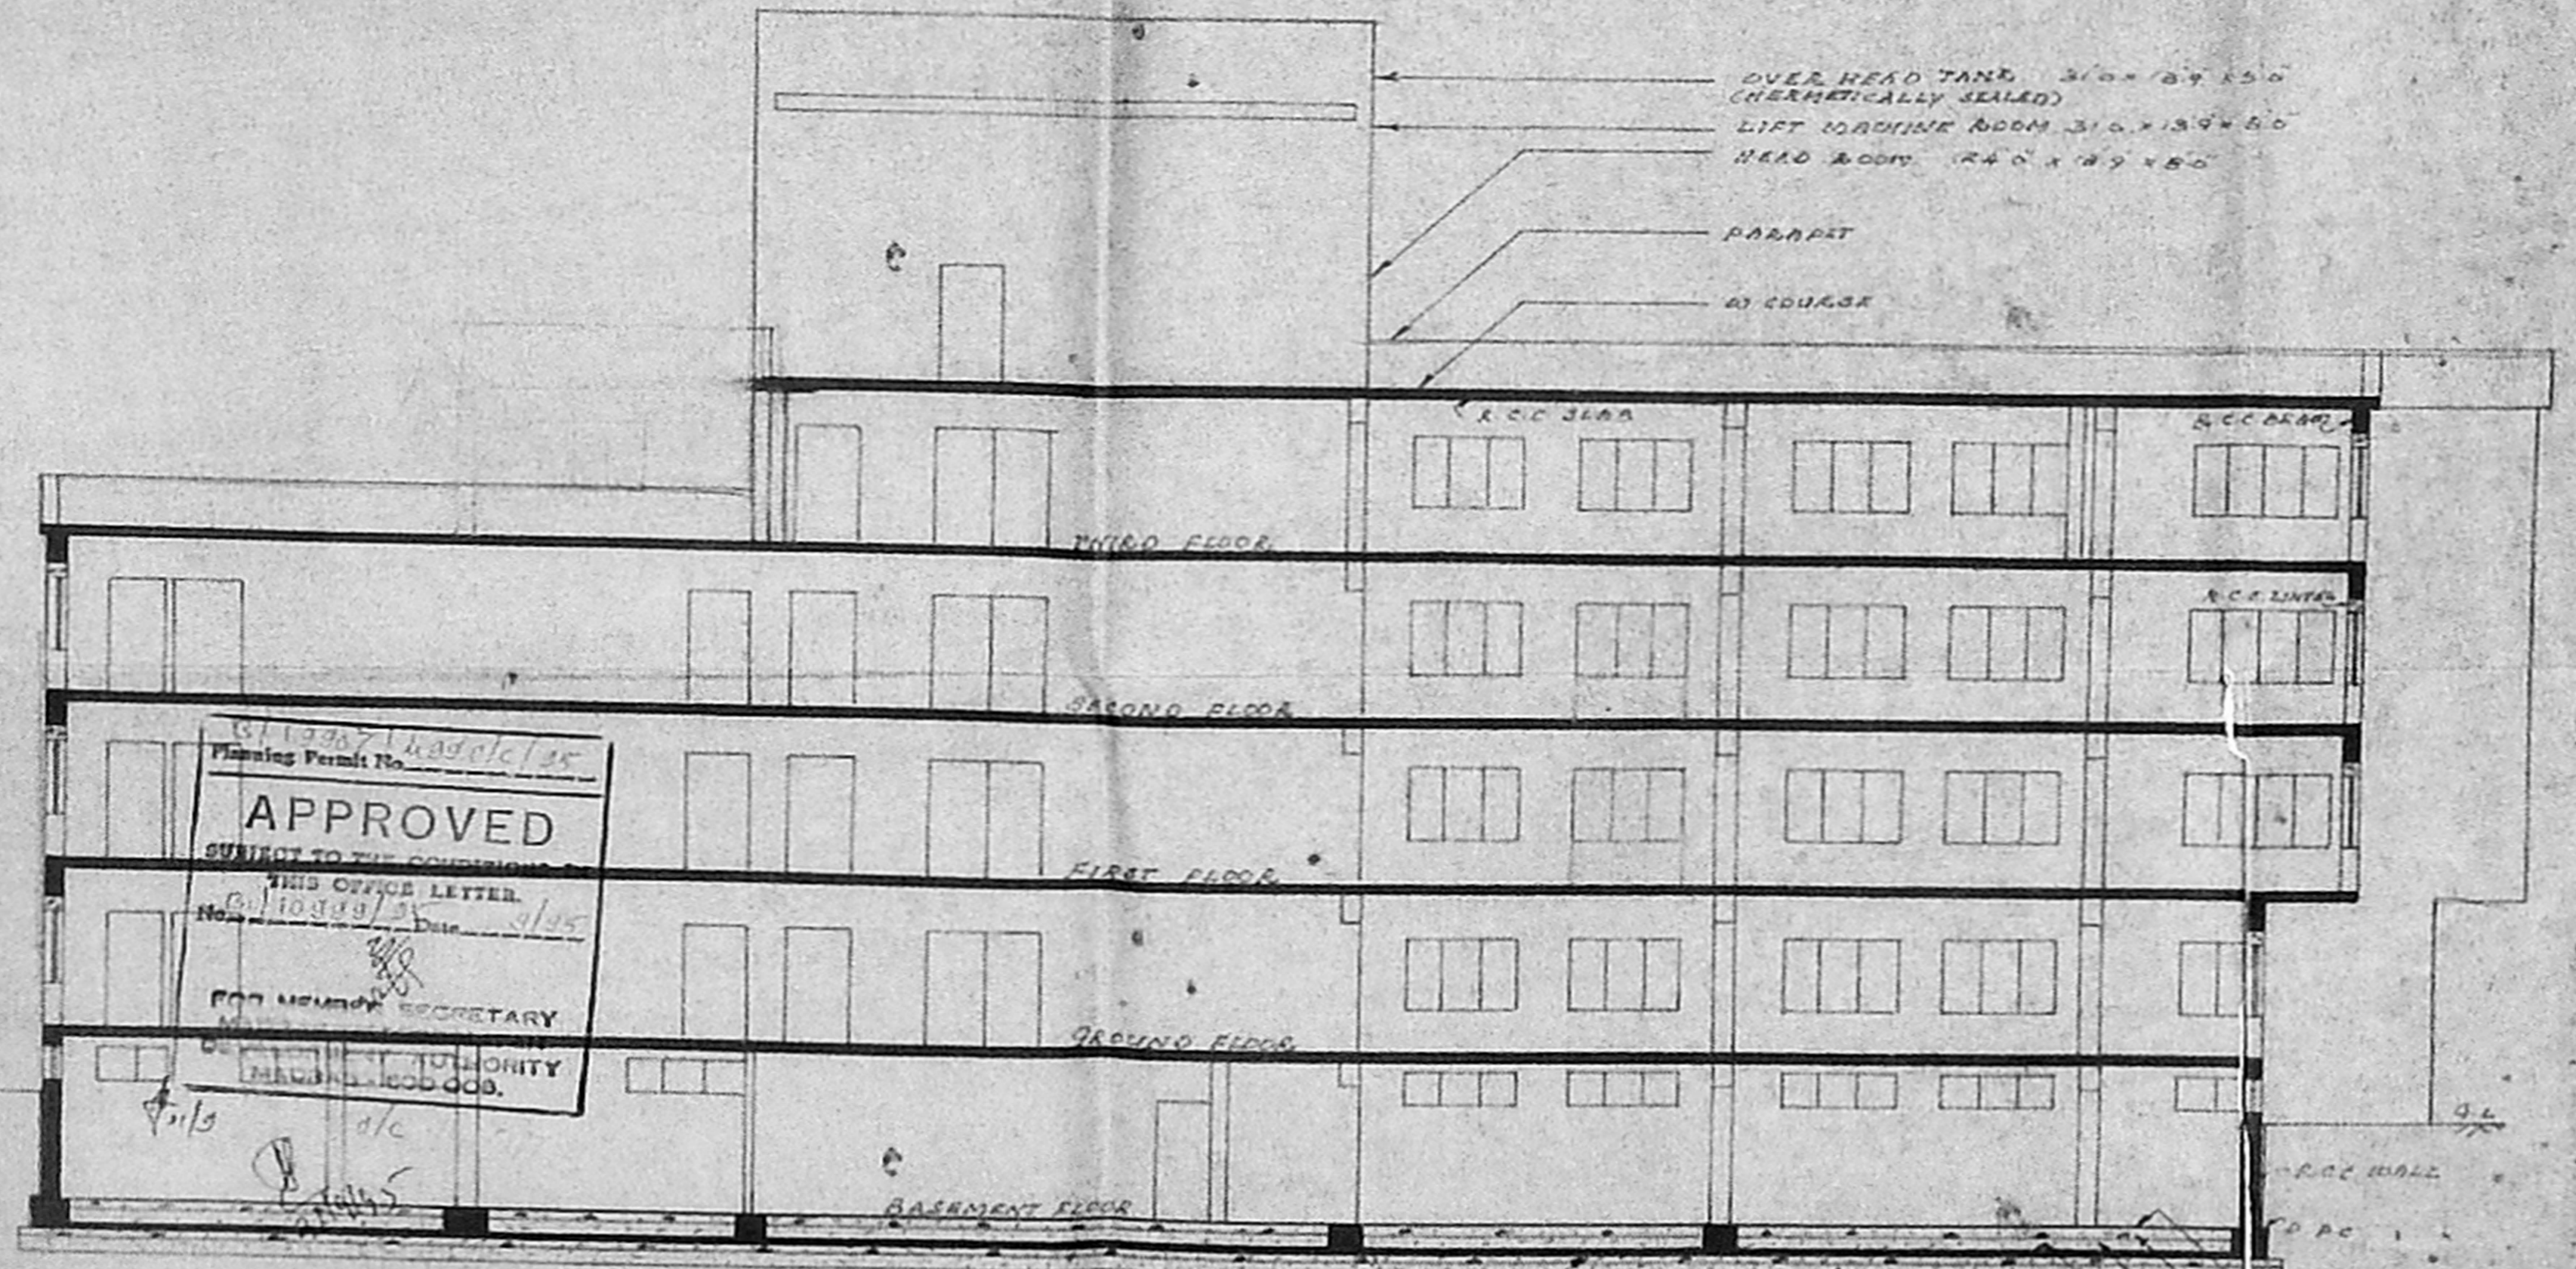

SECTION ON R.P.

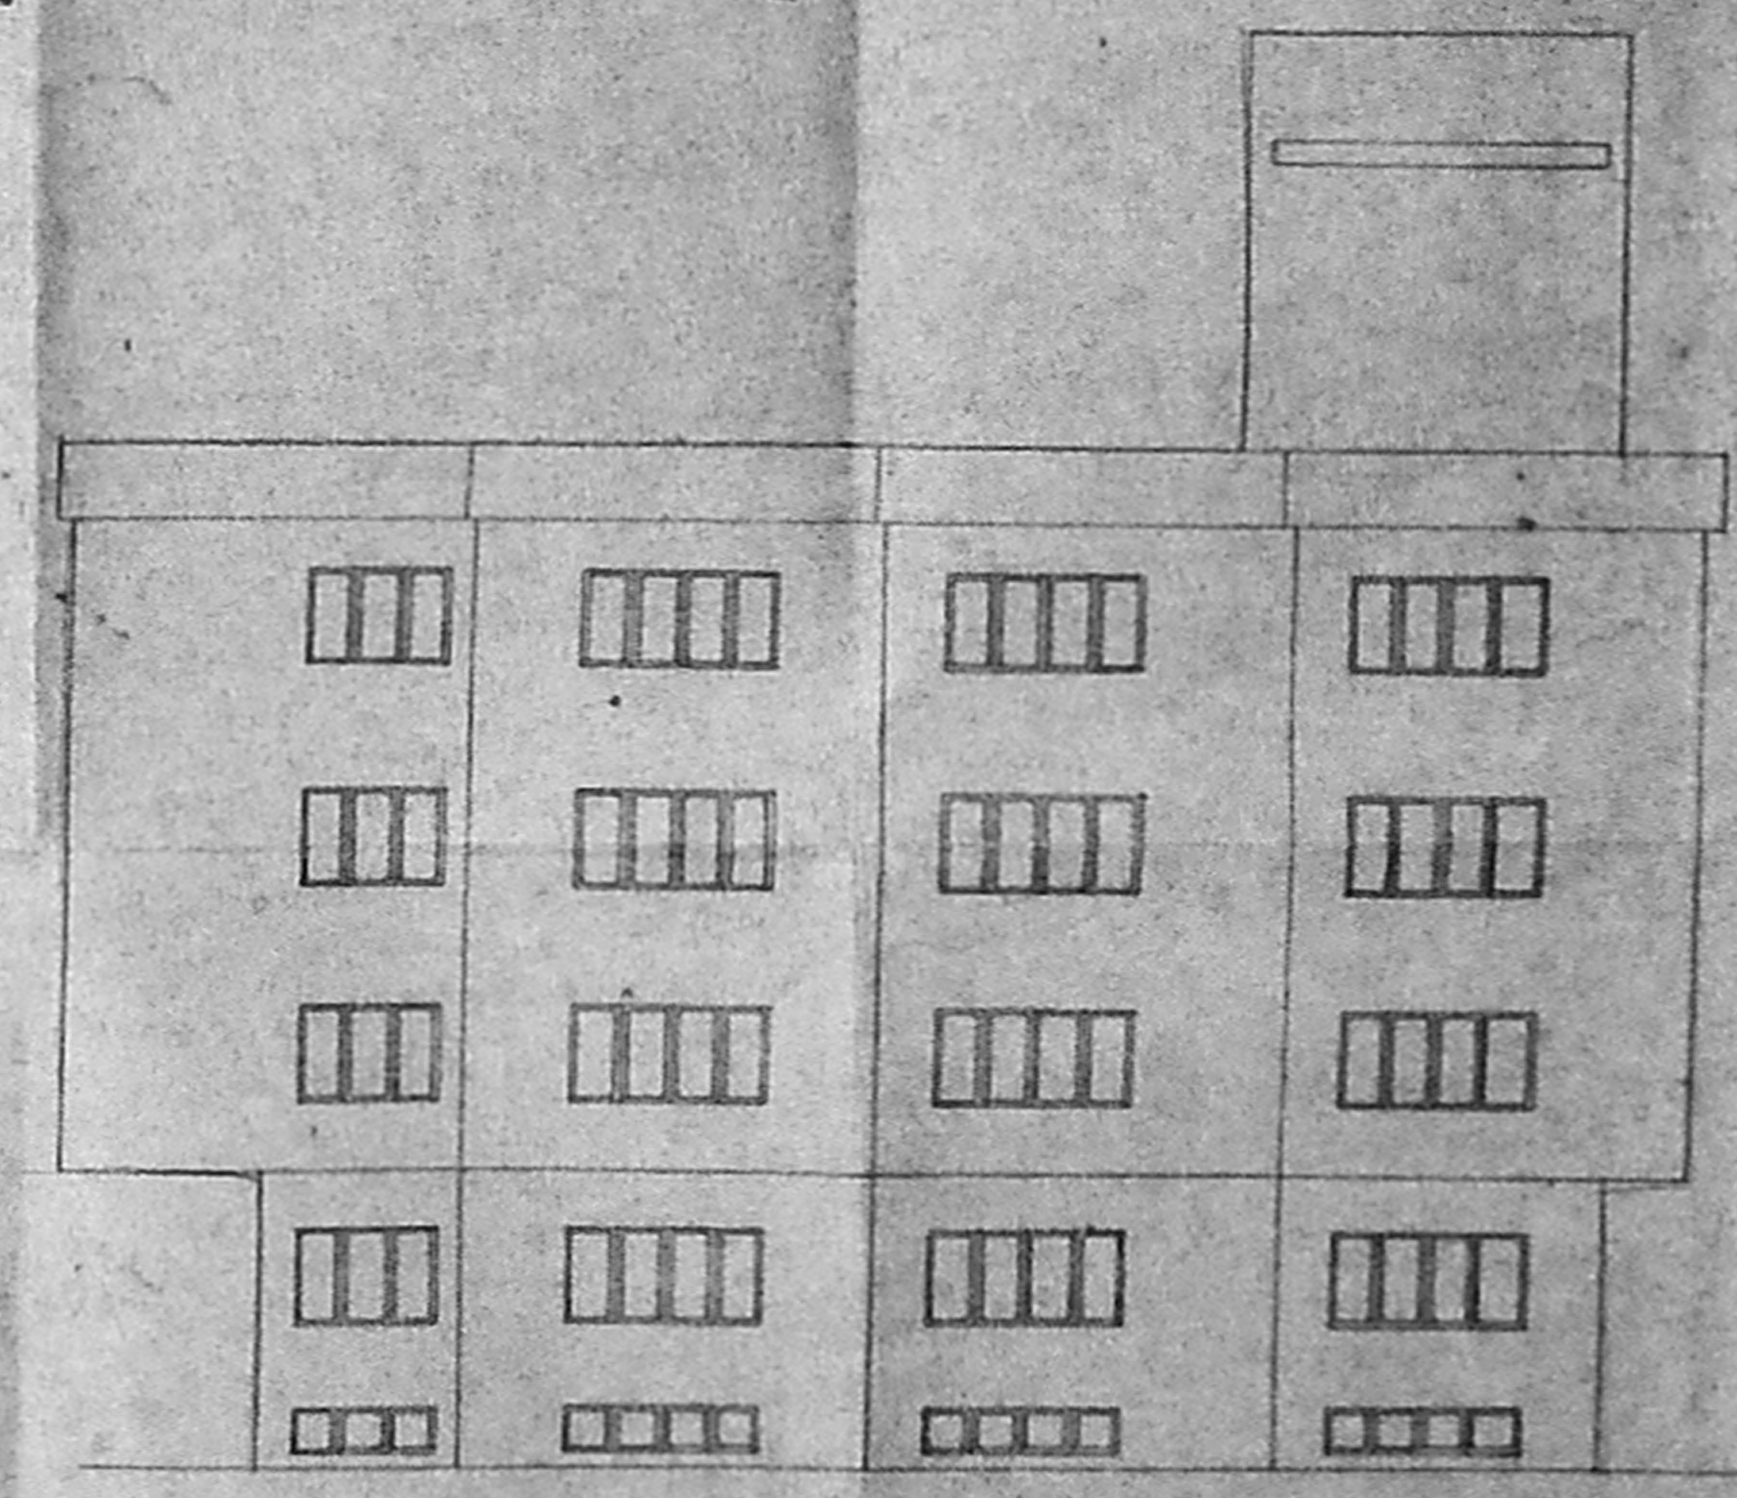

APPROVED
SUNJECT TO THE CONDITIONS
THIS OFFICE LETTER
No. B/17998/375/94 Date 21/05/94
FOR MEMORANDUM SECRETARY
MADRAS CORPORATION