



ELEVATION

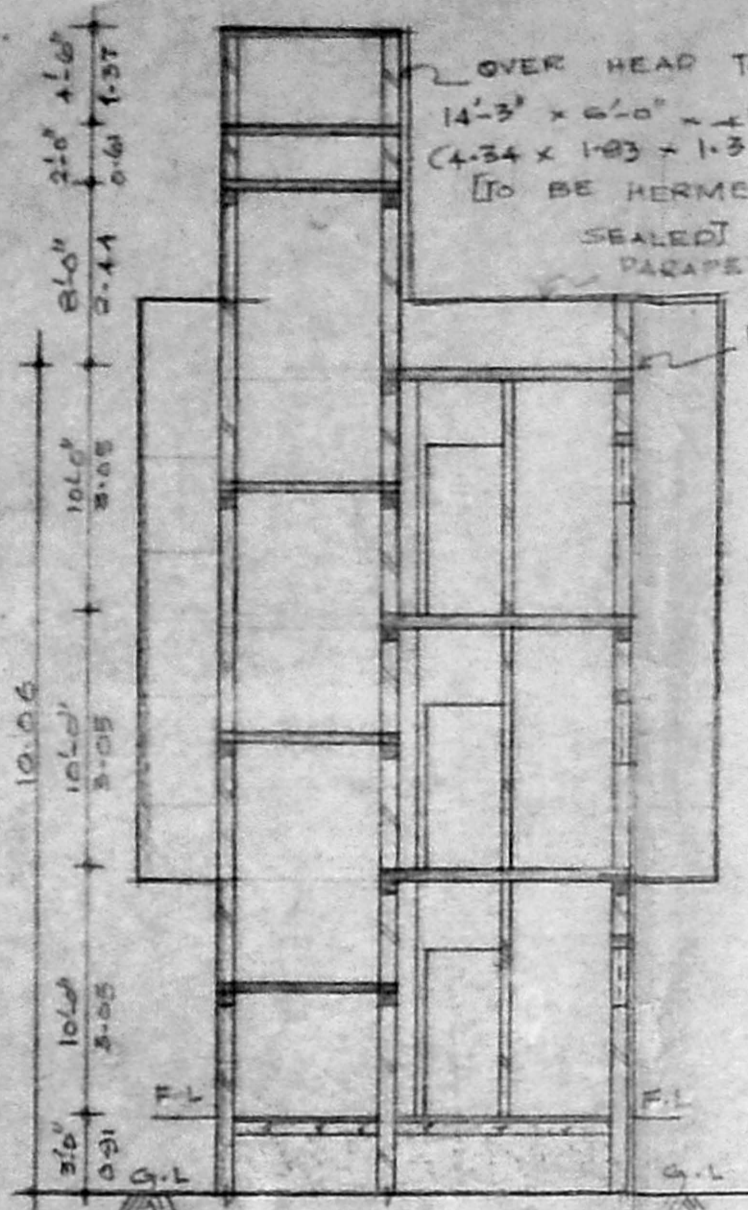


SECTION ON-AB


Planning Permit No. B/19904/496
APPROVED
 SUBJECT TO THE CONDITIONS IN THIS OFFICE LETTER.
 No. 13008/95 Date 09/21/95
 FOR MEMBER SECRETARY
 MADRAS METROPOLITAN
 DEVELOPMENT AUTHORITY
 MADRAS - 600 008.

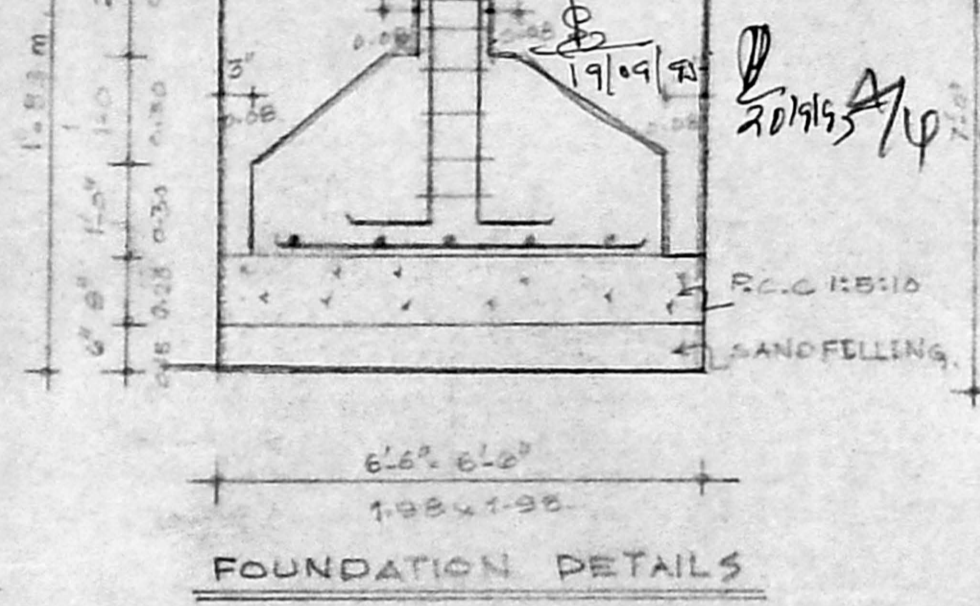


FOUNDATION DETAILS

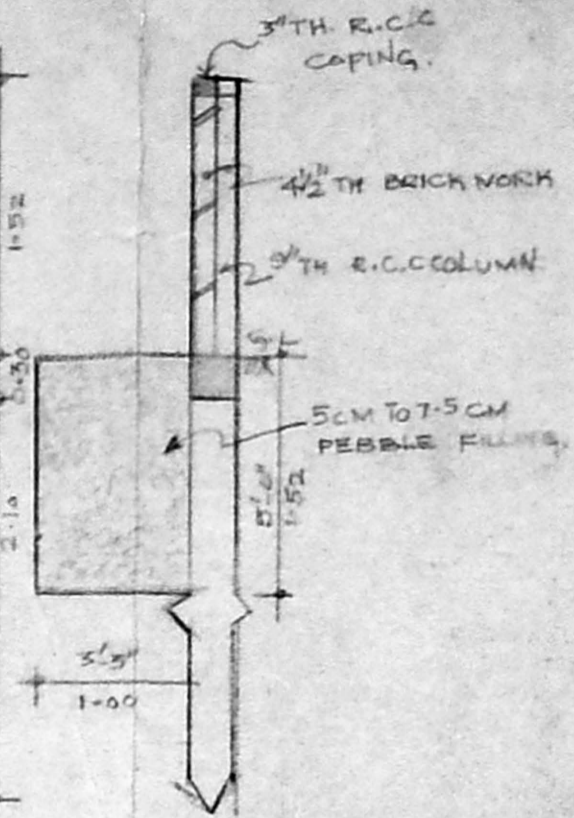


RAIN WATER TRENCH

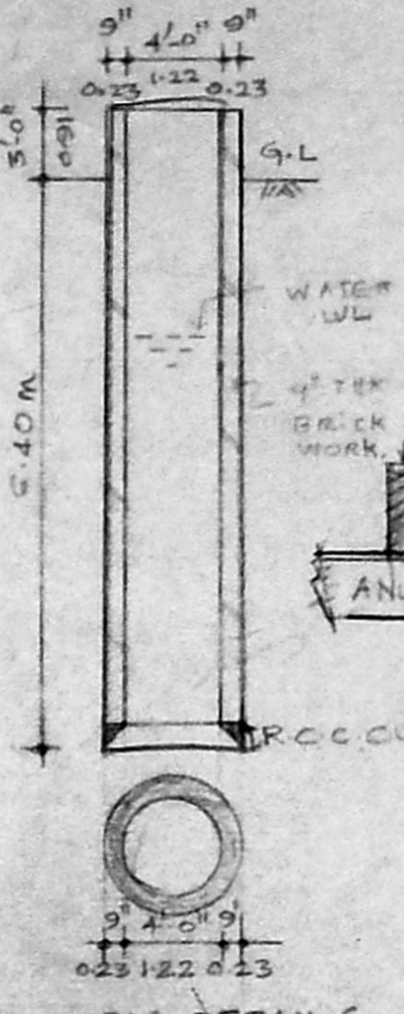


WELL DETAILS

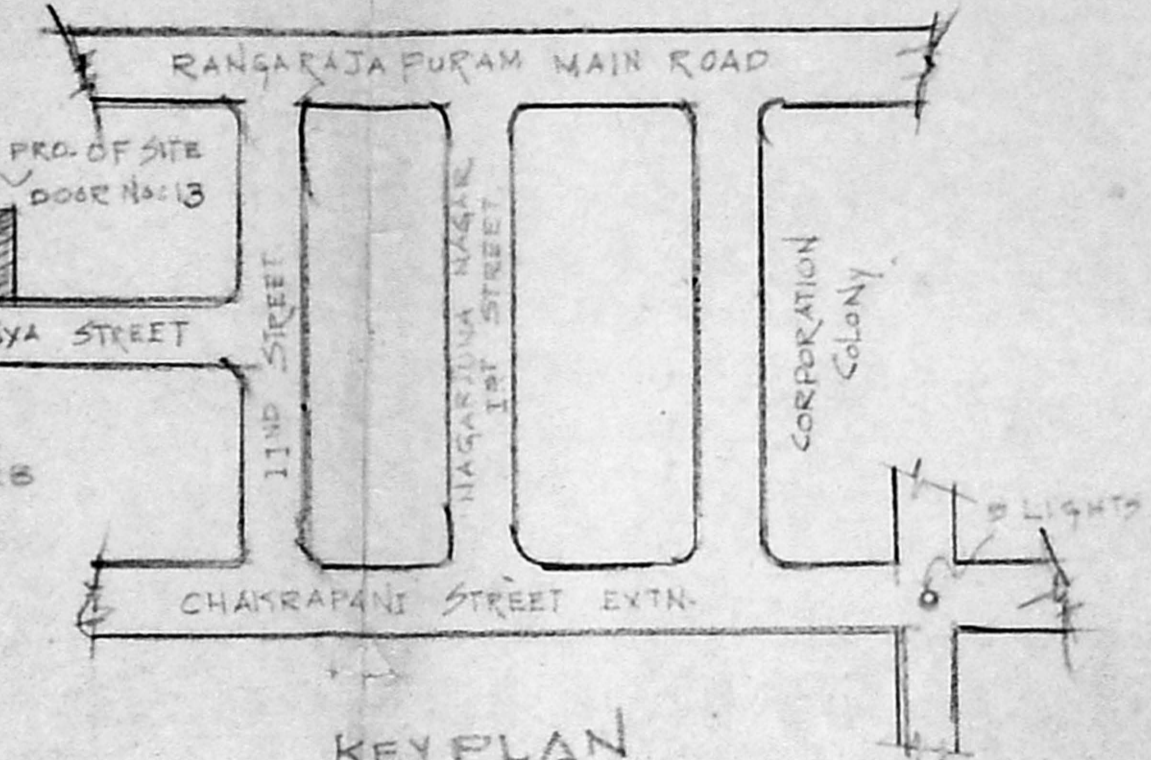


KEY PLAN

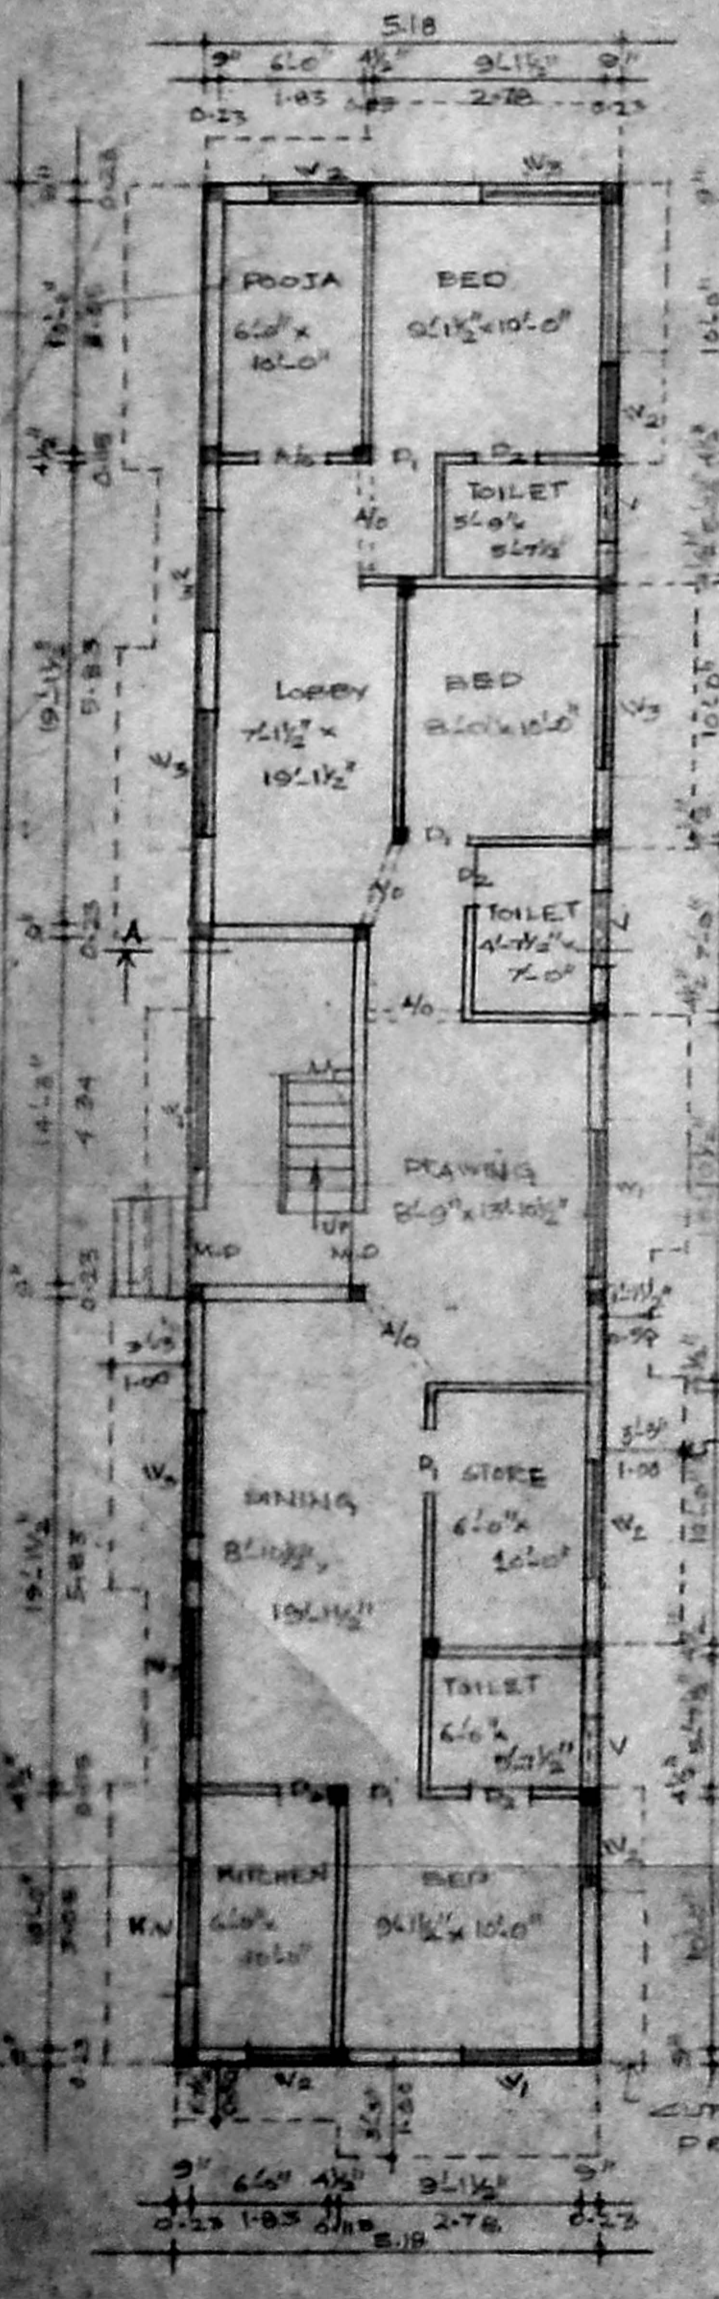


GROUND FLOOR PLAN

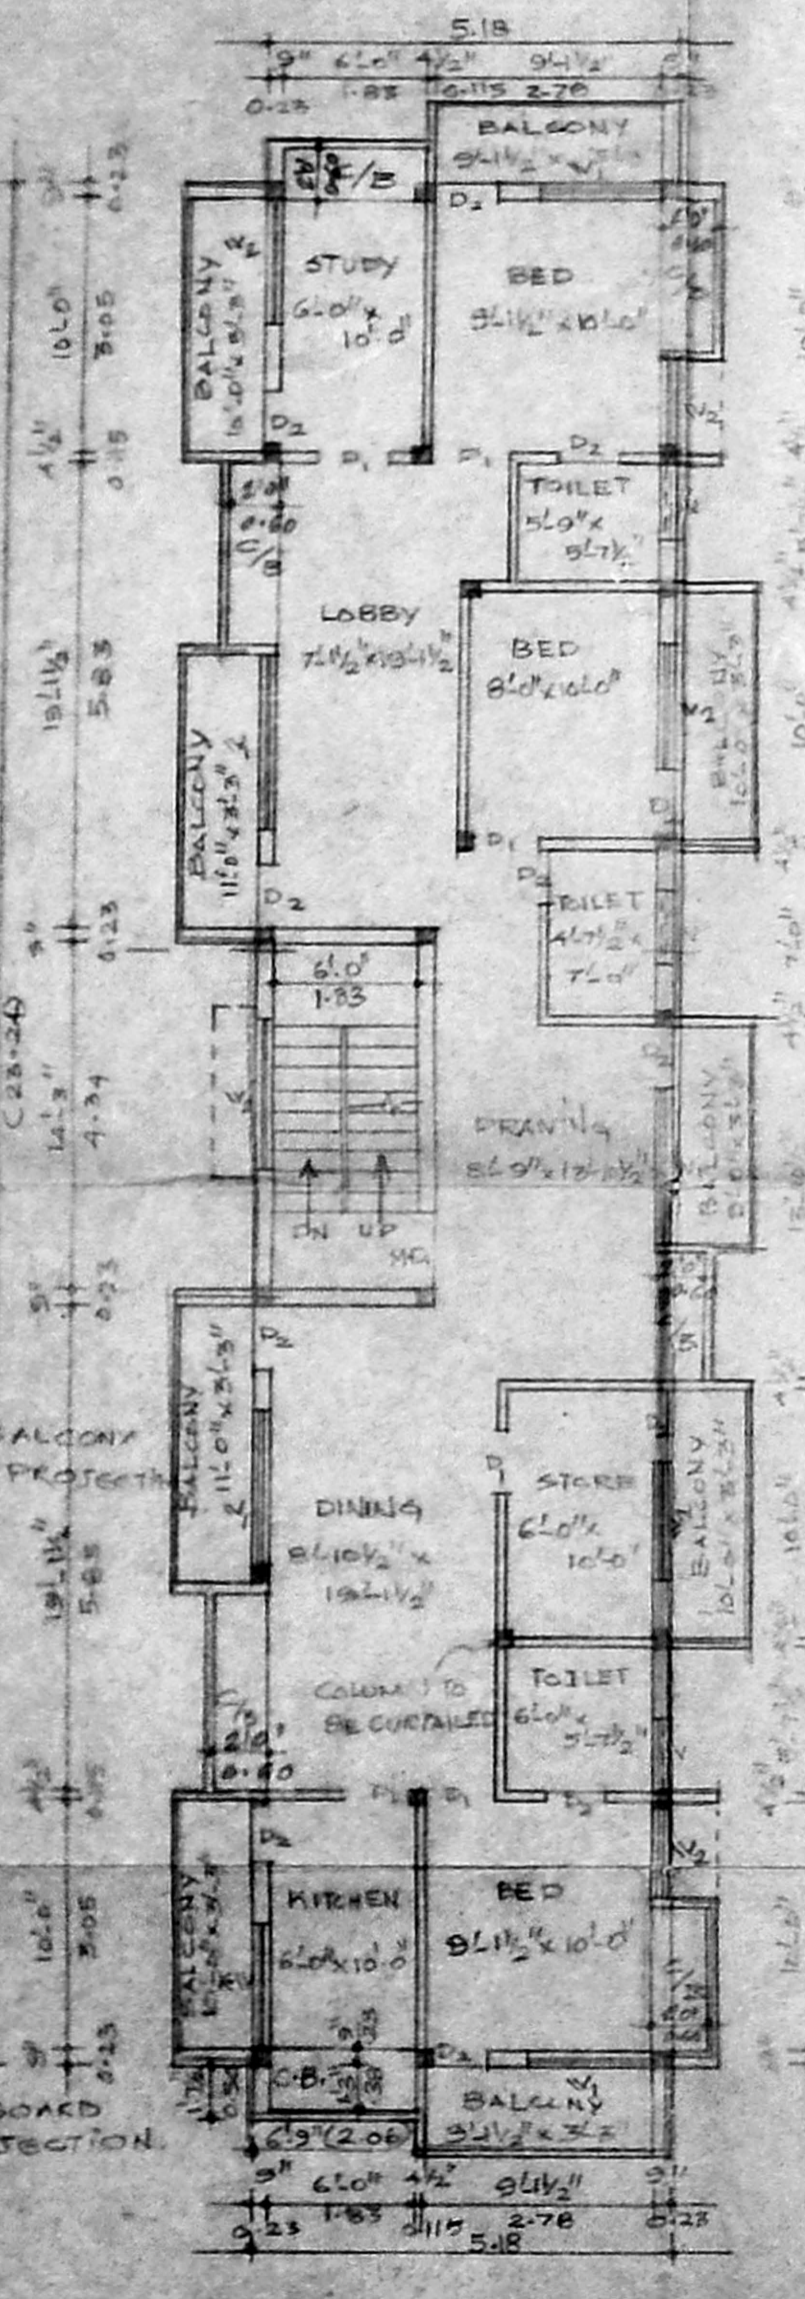


FIRST FLOOR PLAN

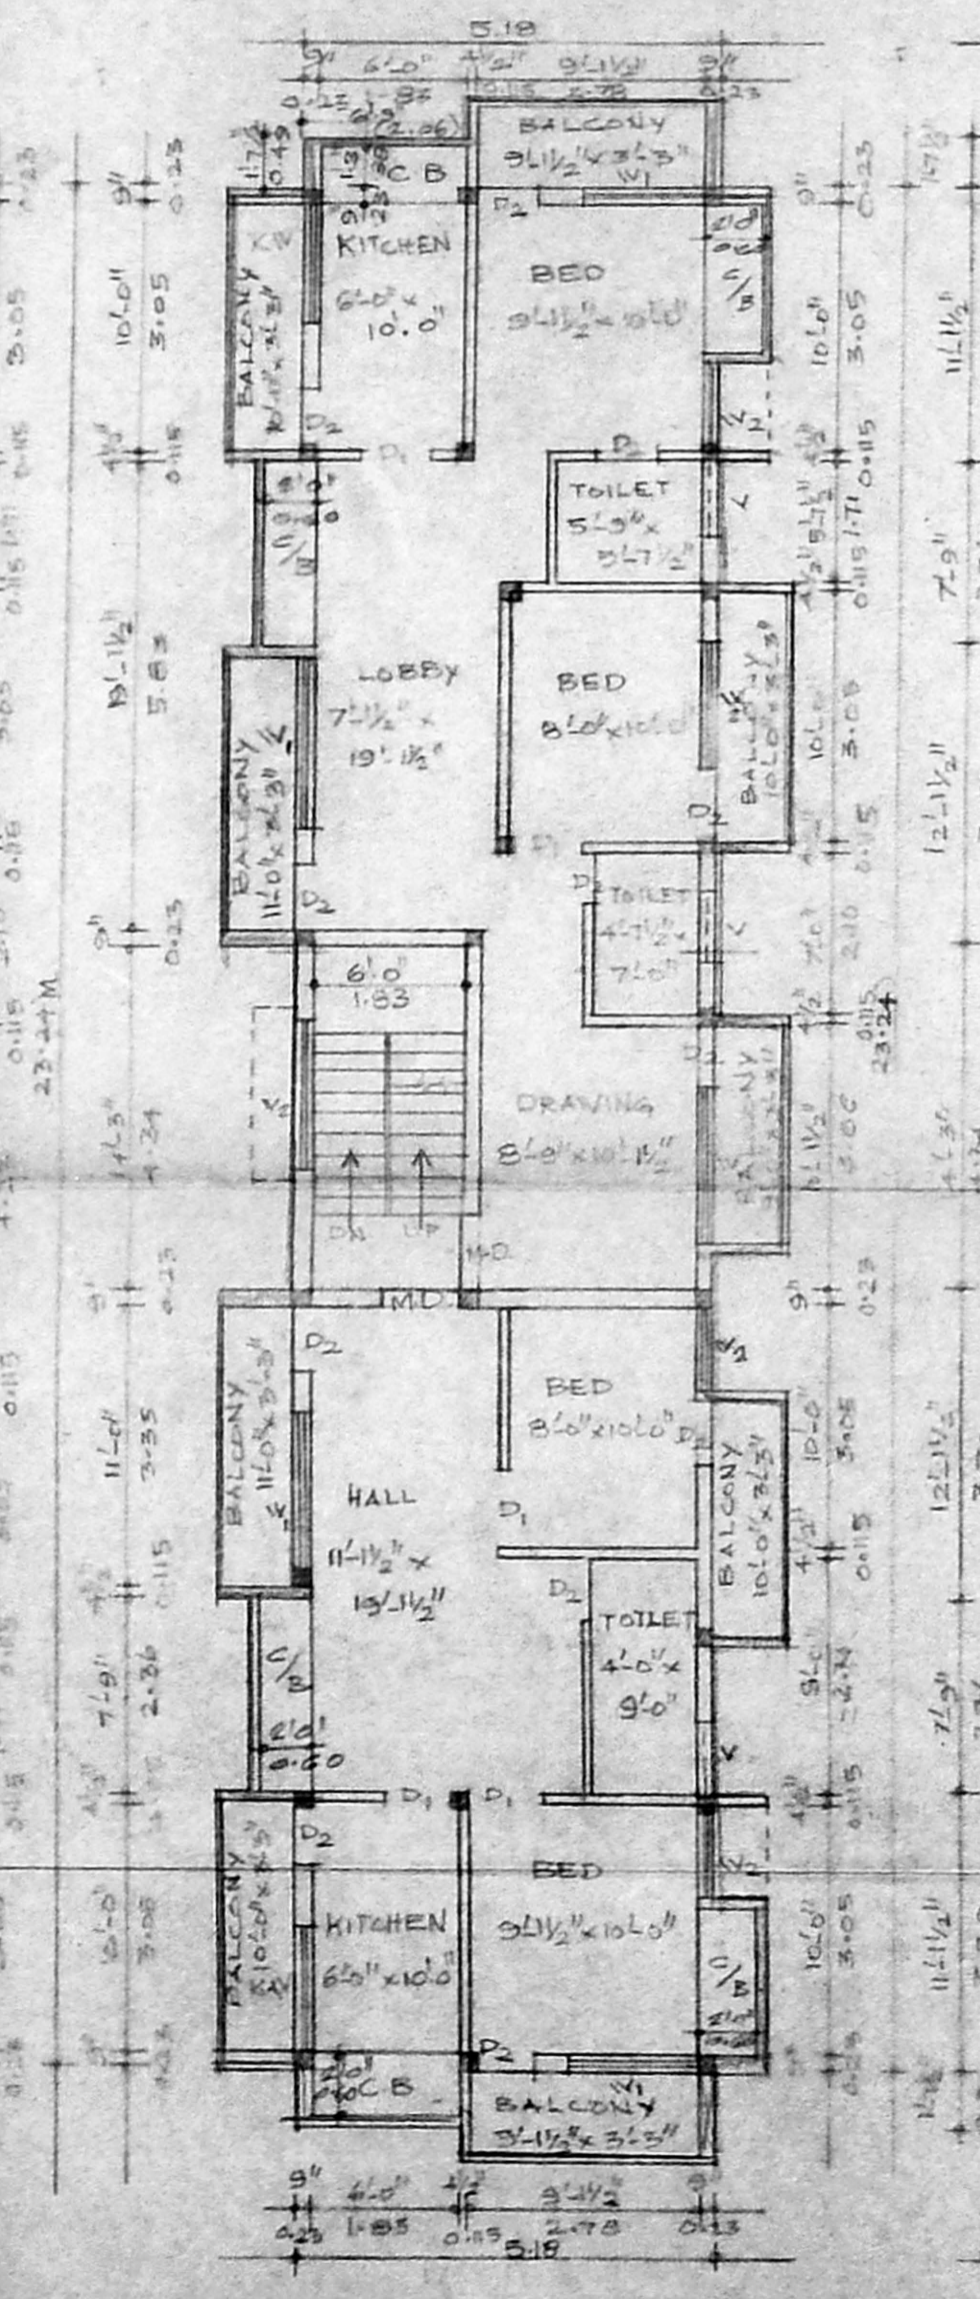


SECOND FLOOR PLAN

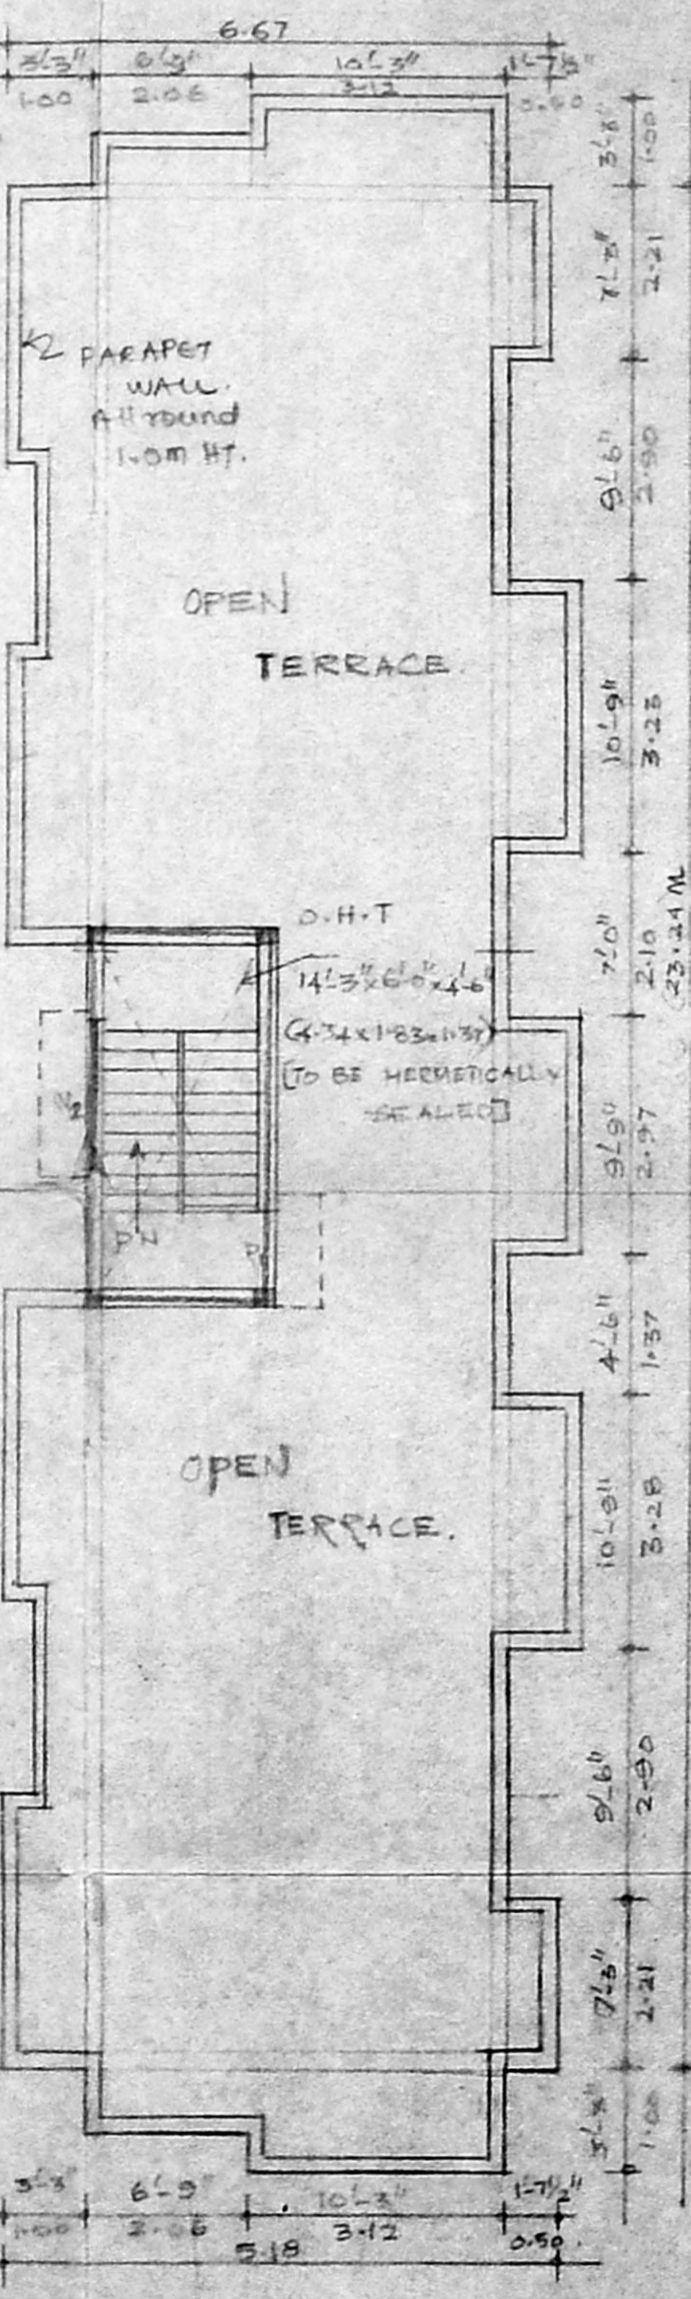


TERRACE FLOOR PLAN

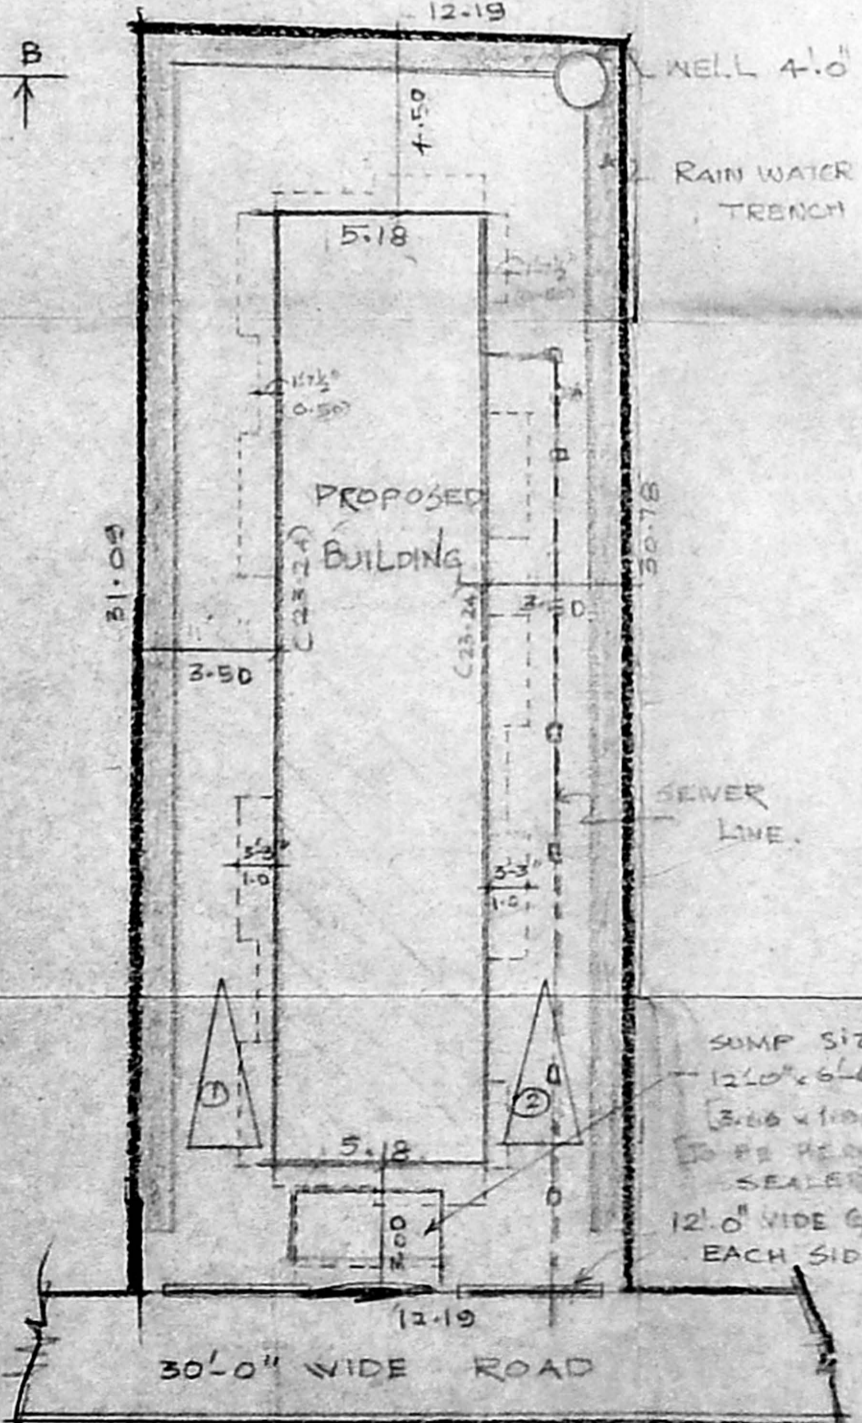


SITE PLAN

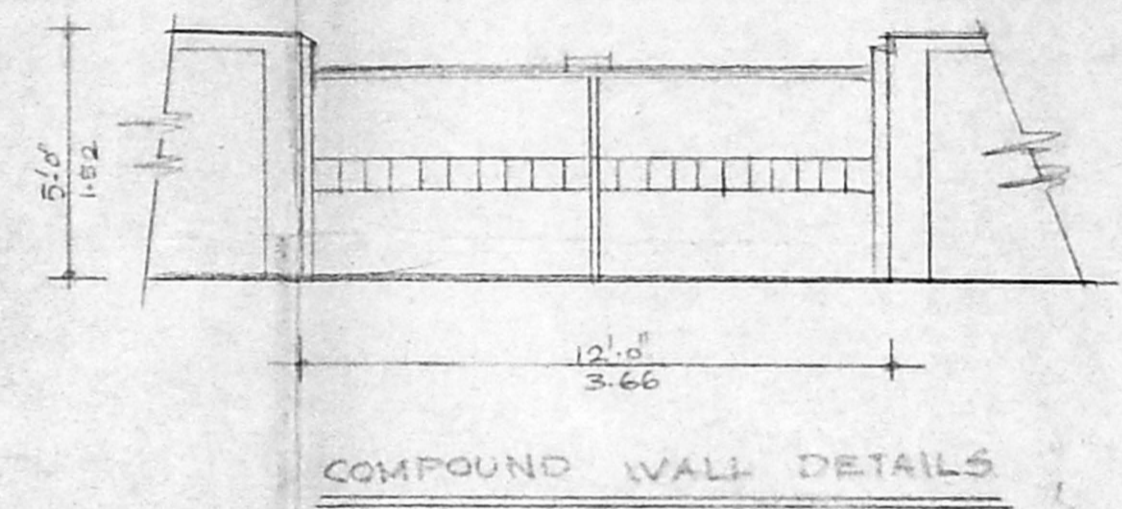

COMPOUND WALL DETAILS

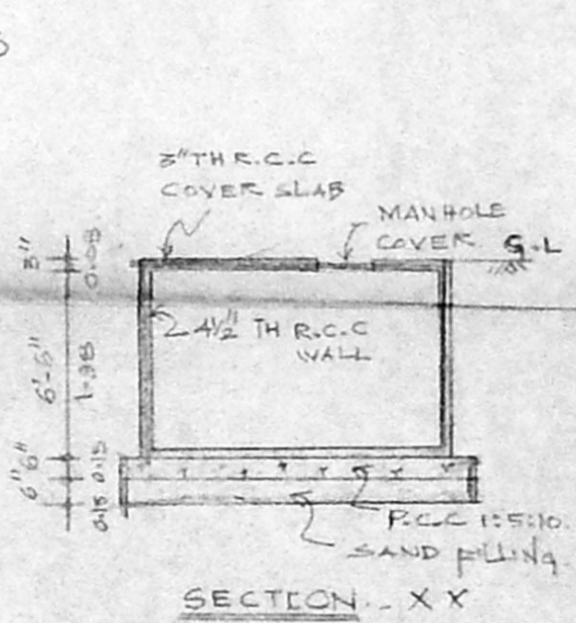

SECTION - X X

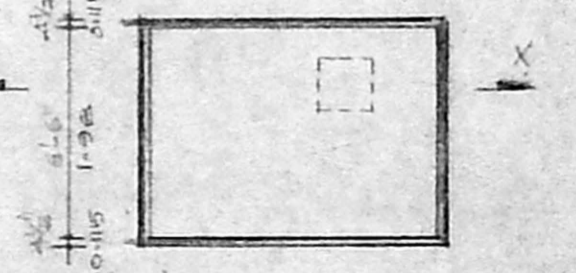

PLAN

SUMP DETAILS

Revised Plan
 Dt. 16/8/95
 PROPOSED BUILDING
 No. 13, OLD No. 4, ANUSUYA STREET RANGARAJAPURAM T.S. No. 8/2, BLOCK No. 48 PULIYUR VILLAGE MADRAS - 600024.
MMDA BLPP NO.
 B/13008/95
 SCHEDULE OF JOINERY:
 M.D - MAIN DOOR 3'0" x 7'0" 0.90 x 2.10
 D1 - DOOR - 3'0" x 7'0" 0.90 x 2.10
 D2 - DOOR - 2'6" x 7'0" 0.75 x 2.10
 W1 - WINDOW - 2'0" x 4'0" 0.60 x 1.20
 W2 - WINDOW - 3'6" x 4'0" 1.07 x 1.20
 W3 - WINDOW - 4'0" x 4'0" 1.22 x 1.22
 W4 - WINDOW - 5'0" x 3'0" 1.52 x 0.91
 V - VENTILATOR - 2'0" x 2'0" 0.60 x 0.60
 C/B - CUP BOARD
 AREA STATEMENT
 PLOT AREA : 54 FT 50.10 M
 4060.09 377.32
 GROUND FLOOR AREA : 1296.25 120.47
 FIRST FLOOR AREA : 1635.27 157.29
 SECOND FLOOR AREA : 1678.24 156.72
 TOTAL : 4678.08 434.58
 PLOT COVERAGE : 41.71%
 F.S.I. : 1.15
 HEAD ROOM AREA : 118.13 10.98
 SCALE : 1" = 8'0"
 DATE : 01.06.1995
 DRAWN : N. VENKATESAN
 CHKD :
 INDEX:
 PROPOSALS
 BOUNDARY
 ROADS
 SEWER
 LICENSED SURVEYOR:
 Mahmood A.I. B. ARCH. A.I.A.
 MEMBER COUNCIL OF ARCHITECTURE
 C.A. 80/5747
 OWNER: M. Sardarmal
 (N. SARDARMAL)
 POWER OF ATTORNEY HOLDER

SCHEDULE OF JOINERY:
 M.D - MAIN DOOR 3'0" x 7'0" 0.90 x 2.10
 D1 - DOOR - 3'0" x 7'0" 0.90 x 2.10
 D2 - DOOR - 2'6" x 7'0" 0.75 x 2.10
 W1 - WINDOW - 2'0" x 4'0" 0.60 x 1.20
 W2 - WINDOW - 3'6" x 4'0" 1.07 x 1.20
 W3 - WINDOW - 4'0" x 4'0" 1.22 x 1.22
 W4 - WINDOW - 5'0" x 3'0" 1.52 x 0.91
 V - VENTILATOR - 2'0" x 2'0" 0.60 x 0.60
 C/B - CUP BOARD
 AREA STATEMENT
 PLOT AREA : 54 FT 50.10 M
 4060.09 377.32
 GROUND FLOOR AREA : 1296.25 120.47
 FIRST FLOOR AREA : 1635.27 157.29
 SECOND FLOOR AREA : 1678.24 156.72
 TOTAL : 4678.08 434.58
 PLOT COVERAGE : 41.71%
 F.S.I. : 1.15
 HEAD ROOM AREA : 118.13 10.98
 SCALE : 1" = 8'0"
 DATE : 01.06.1995
 DRAWN : N. VENKATESAN
 CHKD :
 INDEX:
 PROPOSALS
 BOUNDARY
 ROADS
 SEWER
 LICENSED SURVEYOR:
 Mahmood A.I. B. ARCH. A.I.A.
 MEMBER COUNCIL OF ARCHITECTURE
 C.A. 80/5747
 OWNER: M. Sardarmal
 (N. SARDARMAL)
 POWER OF ATTORNEY HOLDER