



ELEVATION
SCALE 1" = 8'-0" (1:100)

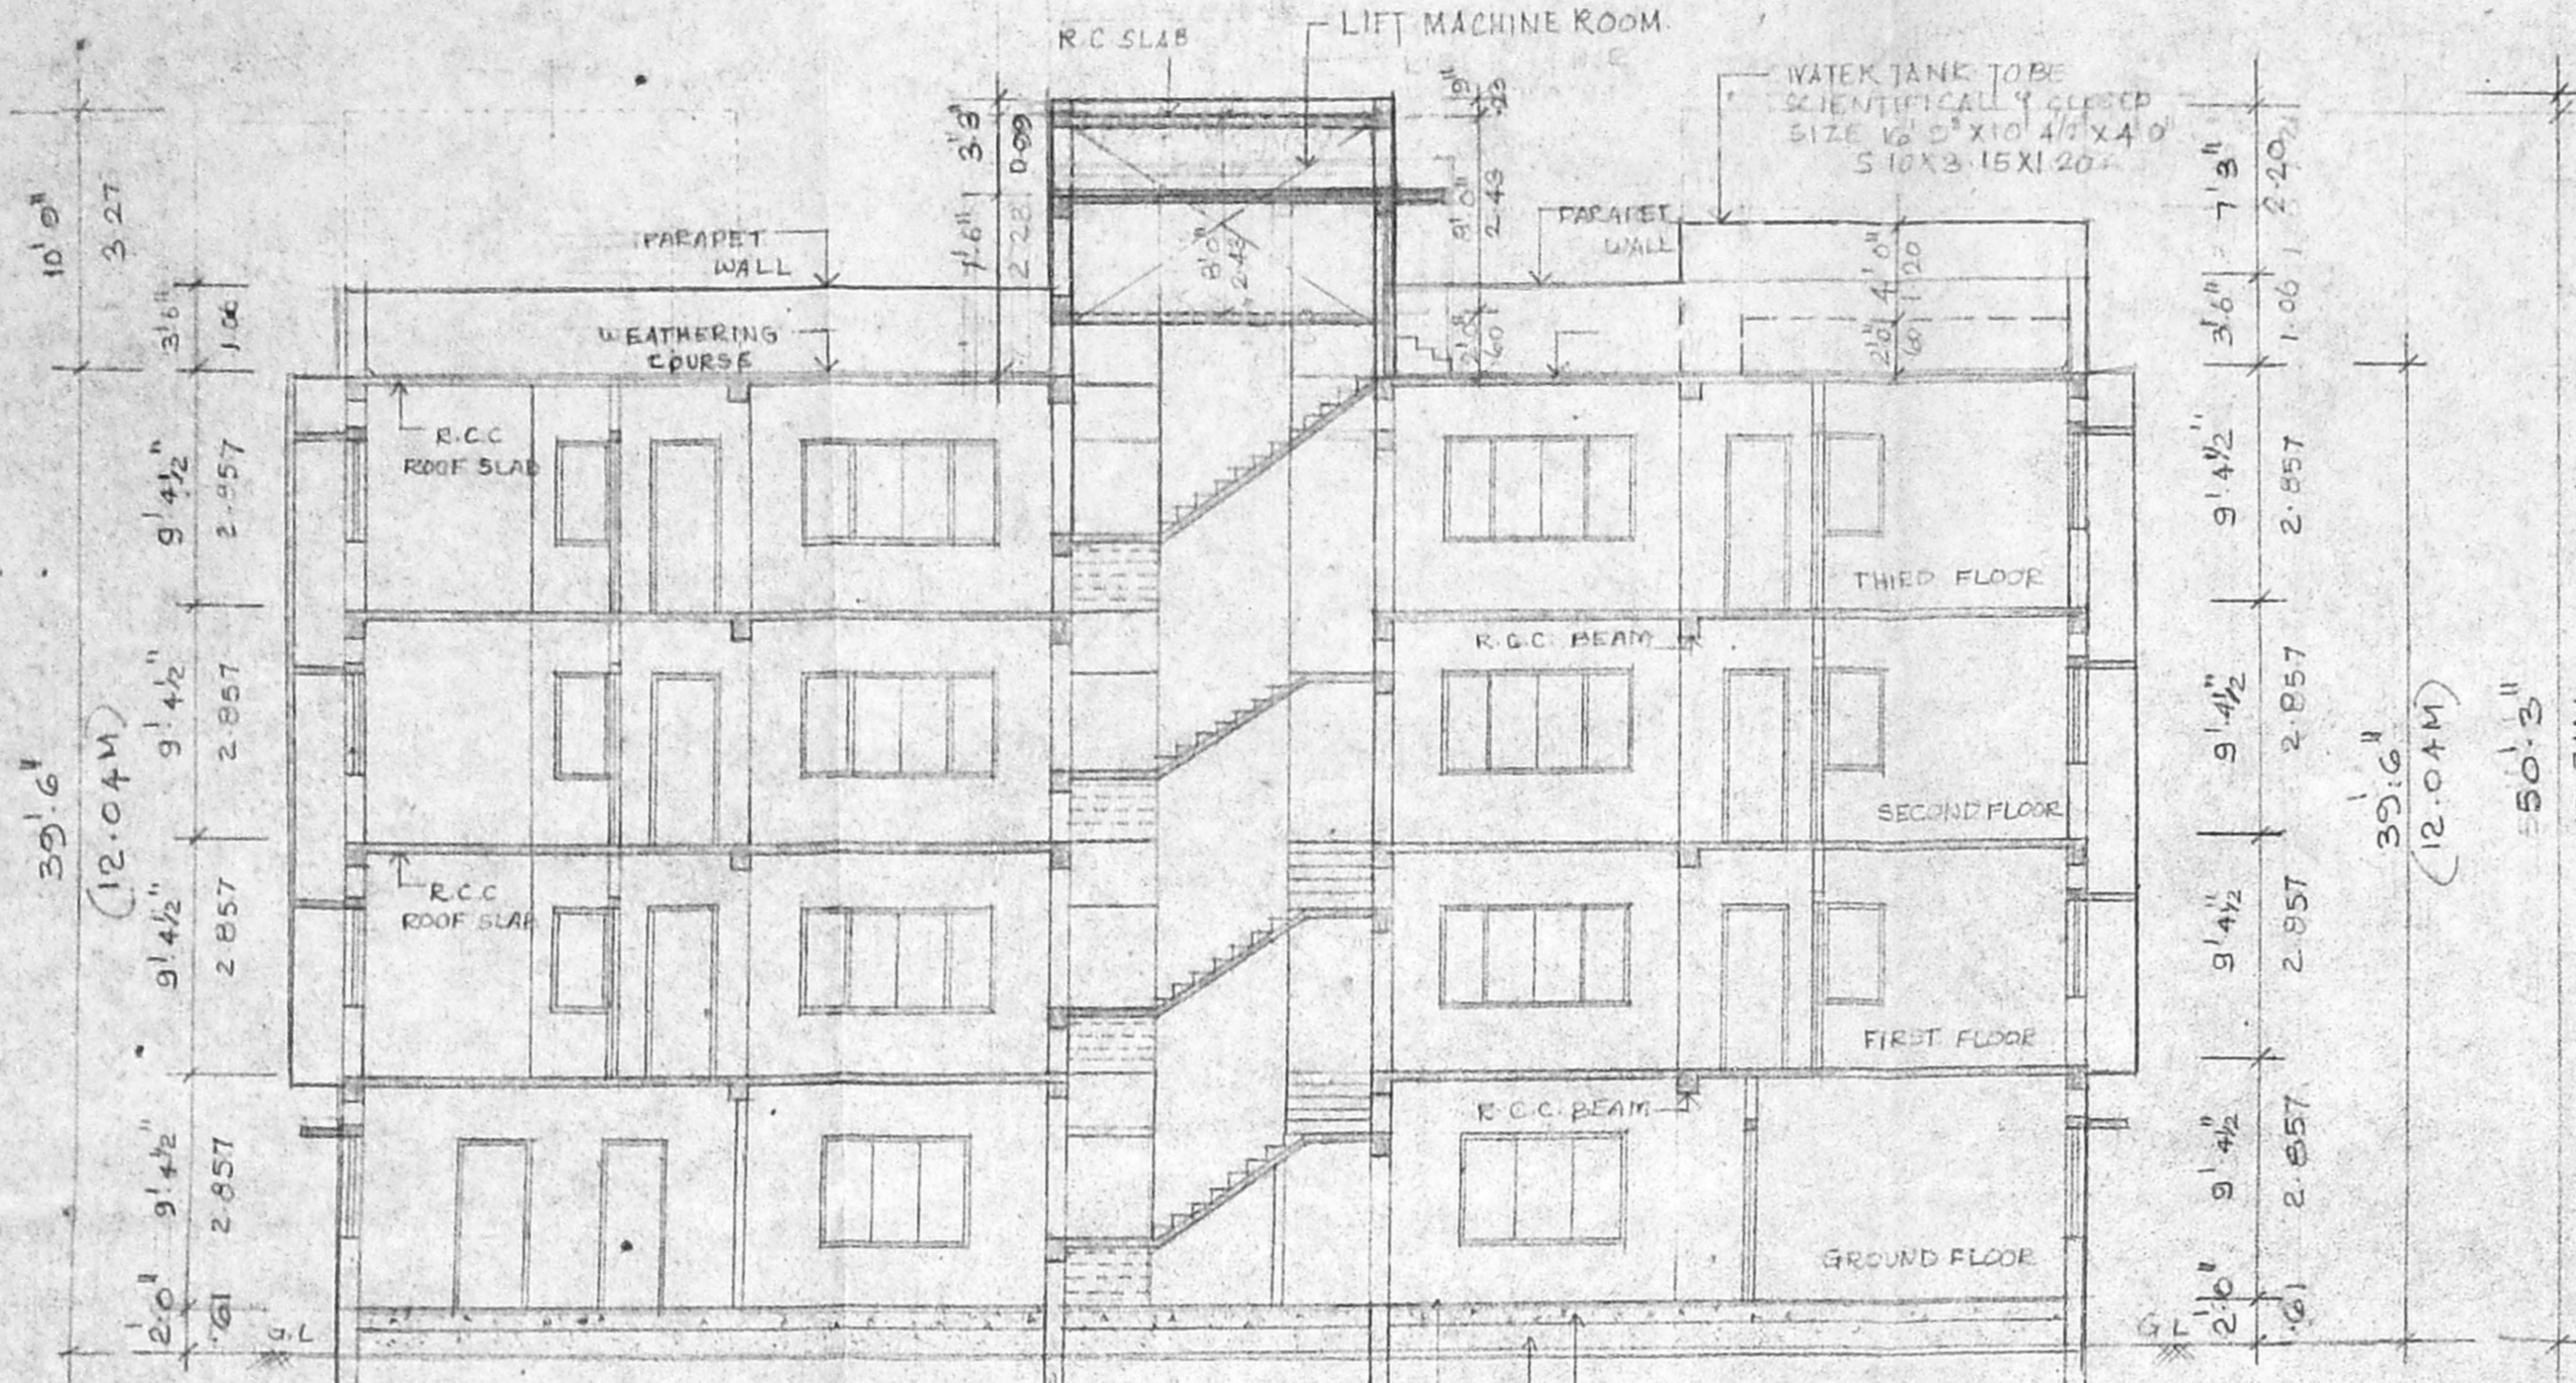


SECTION ON XX
SCALE 1" = 8'-0" (1:100)


Planning Permit No. 134/19/55
APPROVED
SUBJECT TO THE CONDITIONS IN THIS OFFICE LETTER.
Date: 06/05/55
FOR MEMBER SECRETARY
MADRAS METROPOLITAN
DEVELOPMENT AUTHORITY
MADRAS - 600 008.

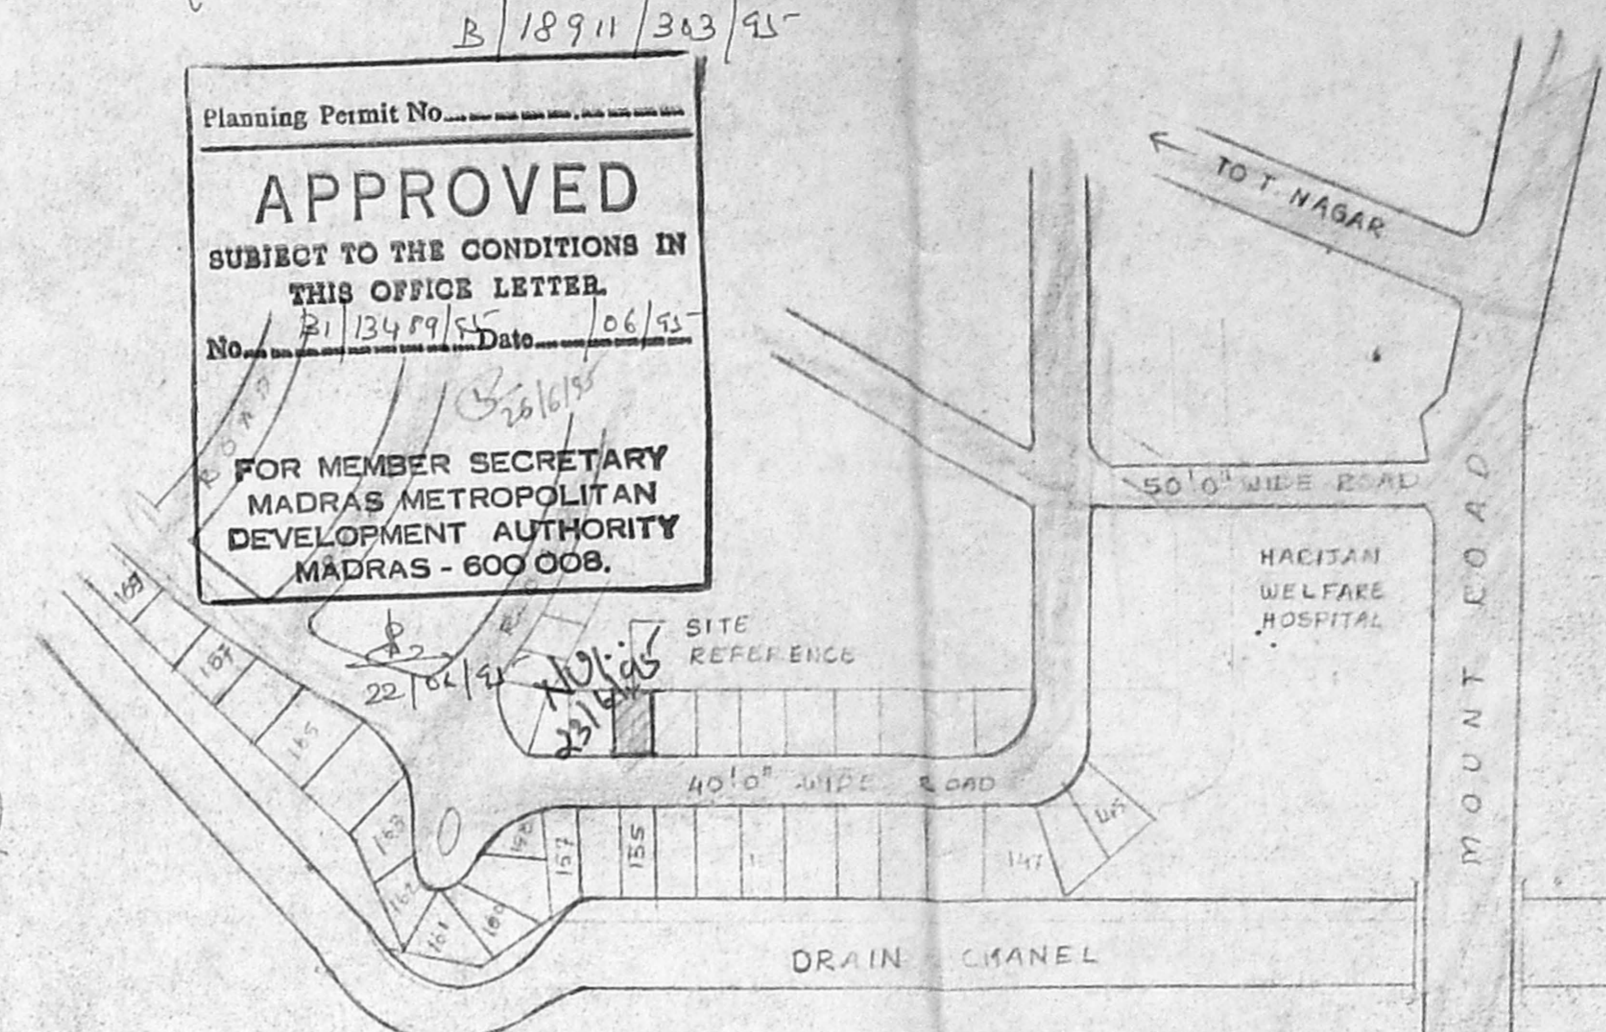


KEY PLAN
NOT TO SCALE

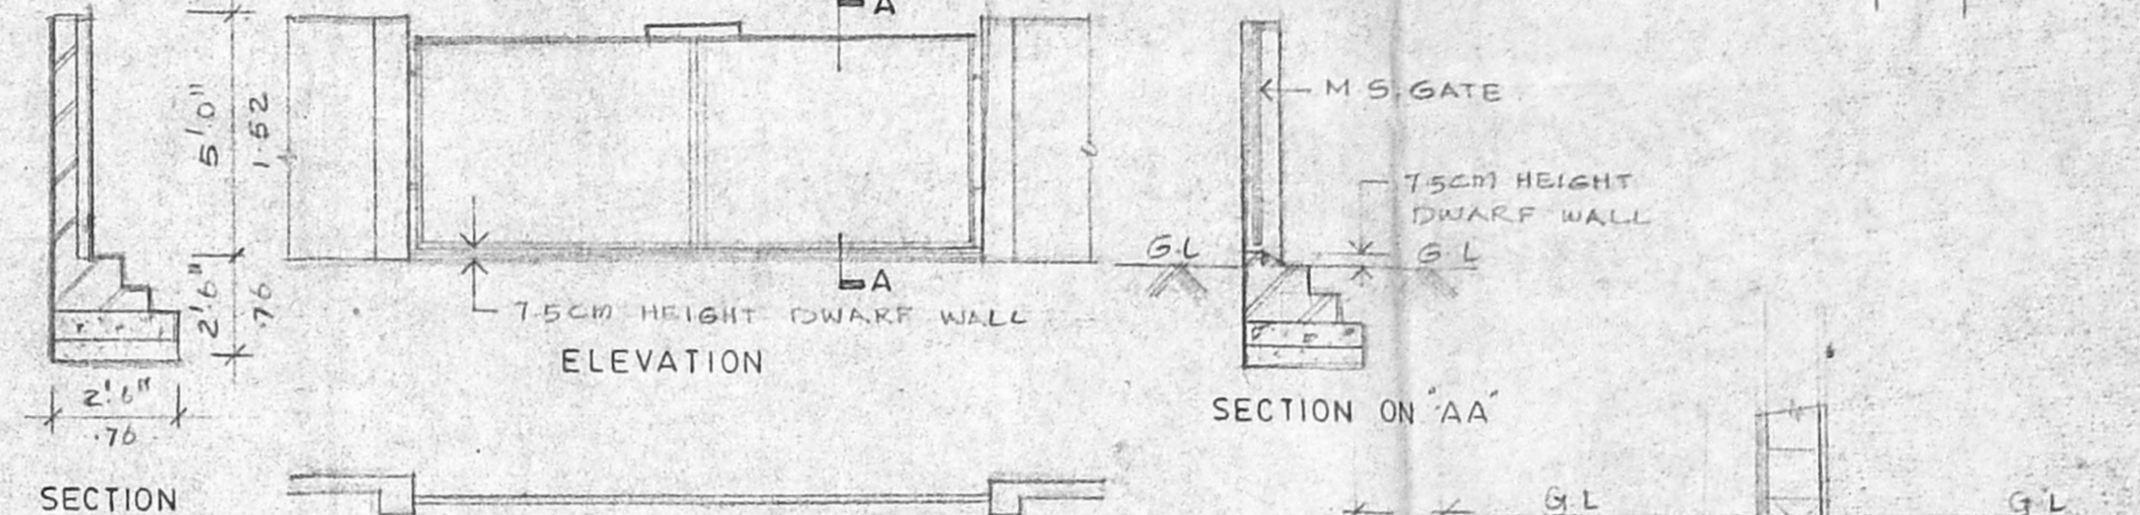


ELEVATION
SECTION ON AA
PLAN
COMPOUND WALL & GATE DETAILS
SCALE 1" = 4'-0" (1:50)

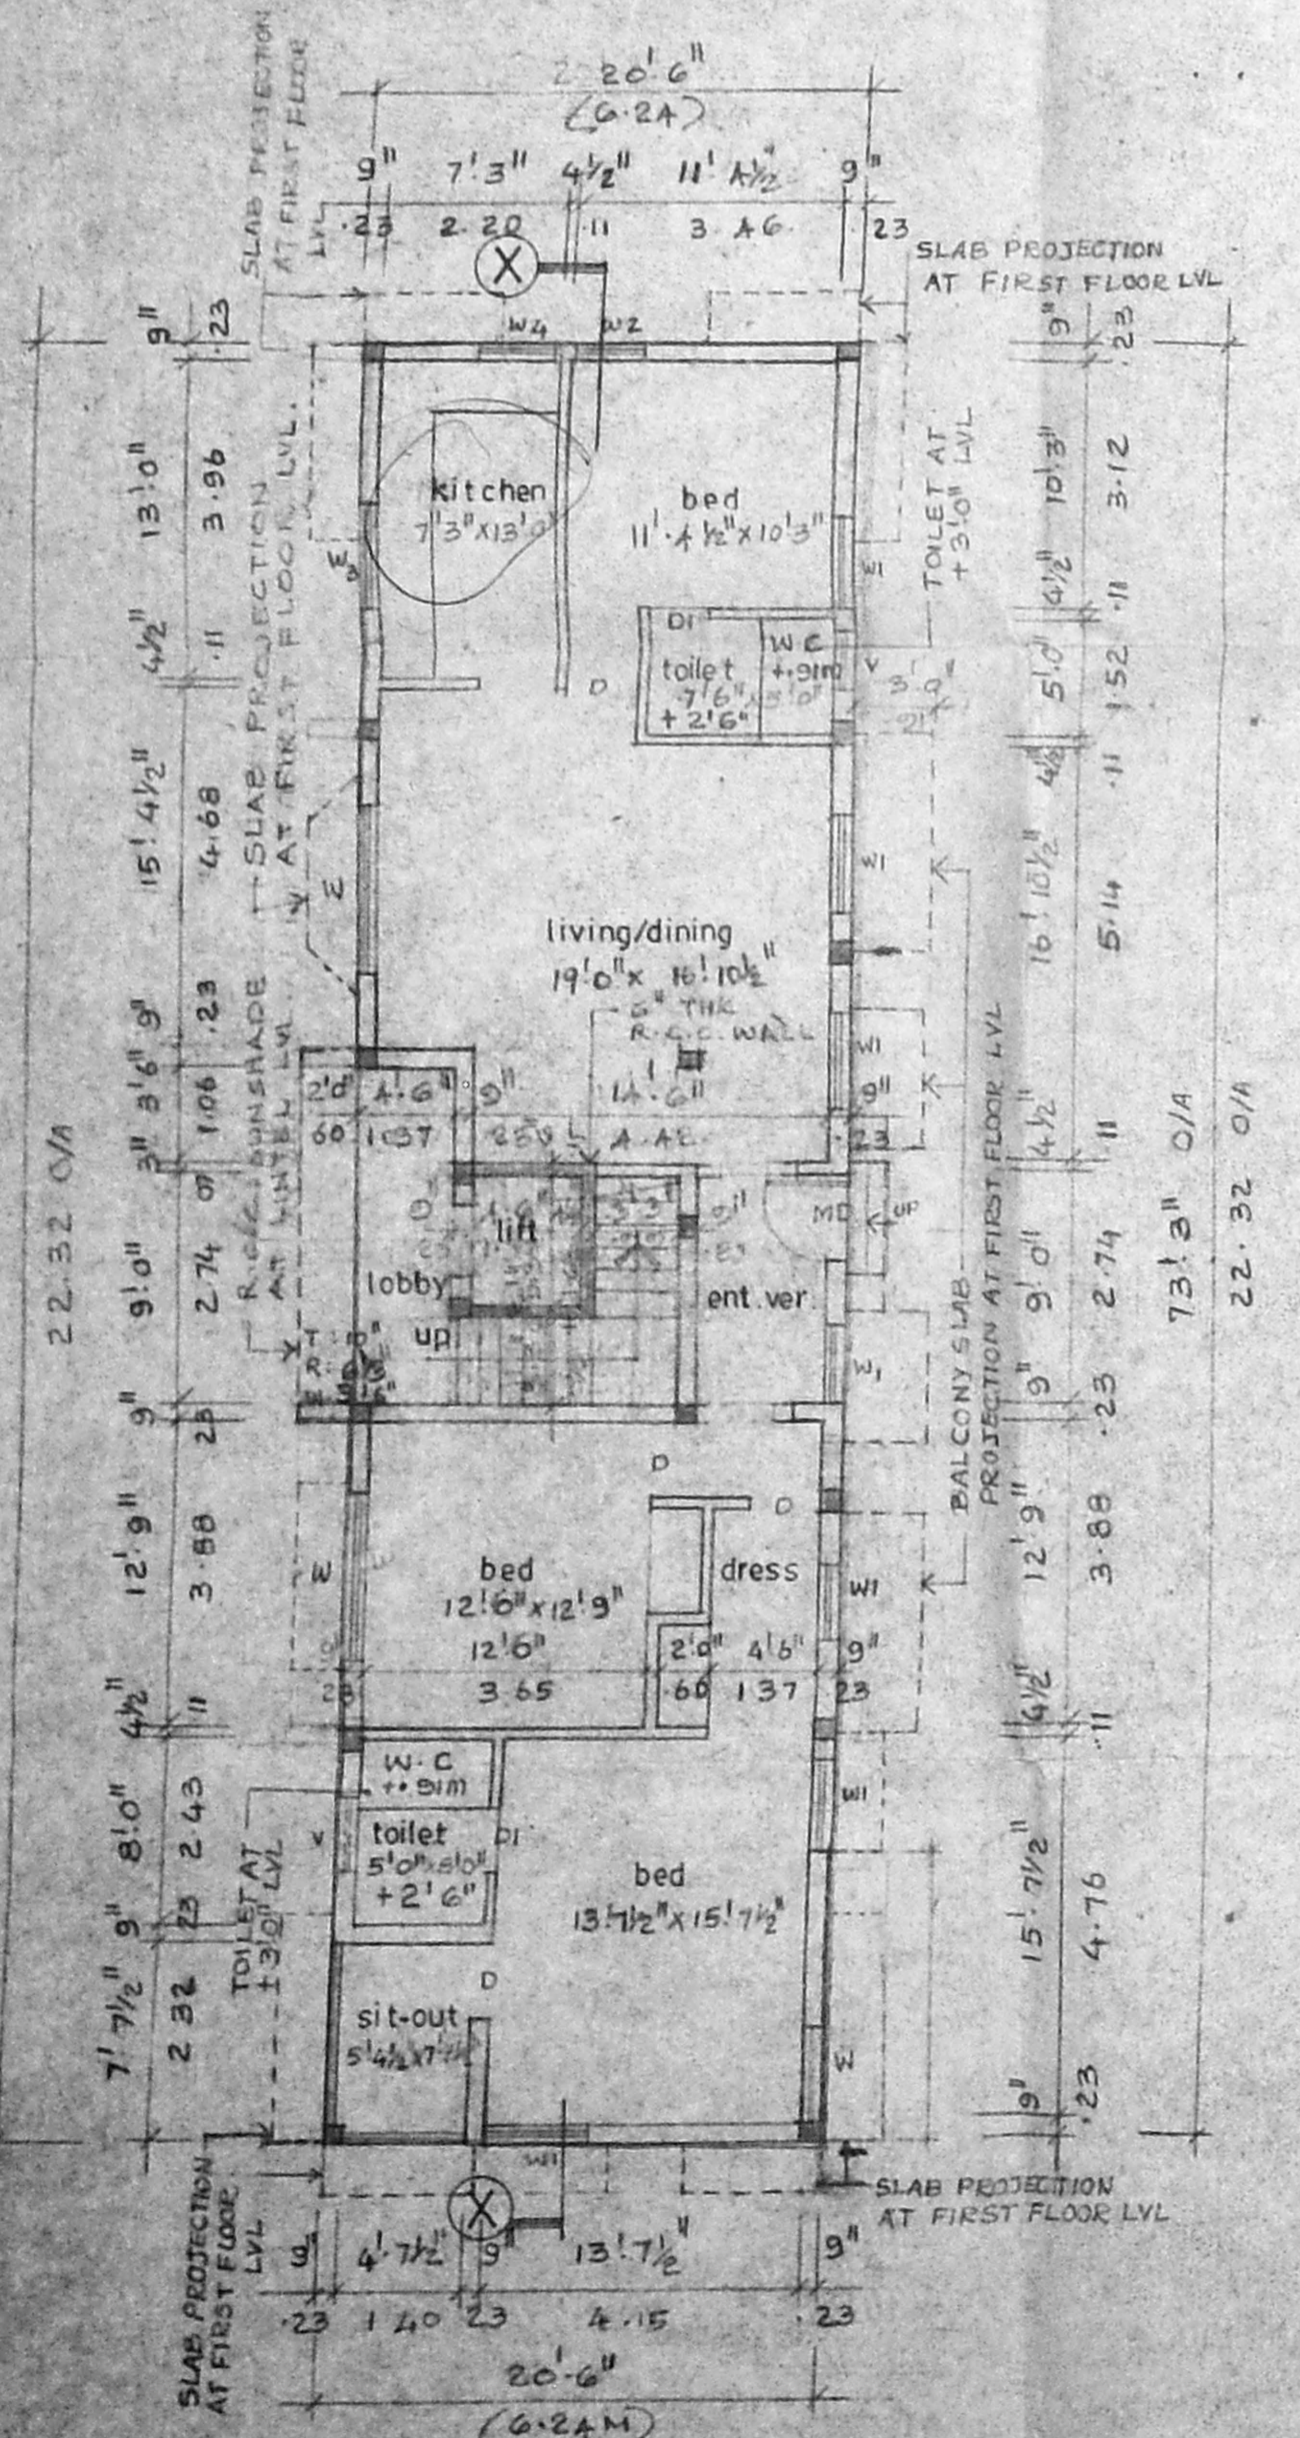


GROUND FLOOR PLAN
SCALE 1" = 8'-0" (1:100)

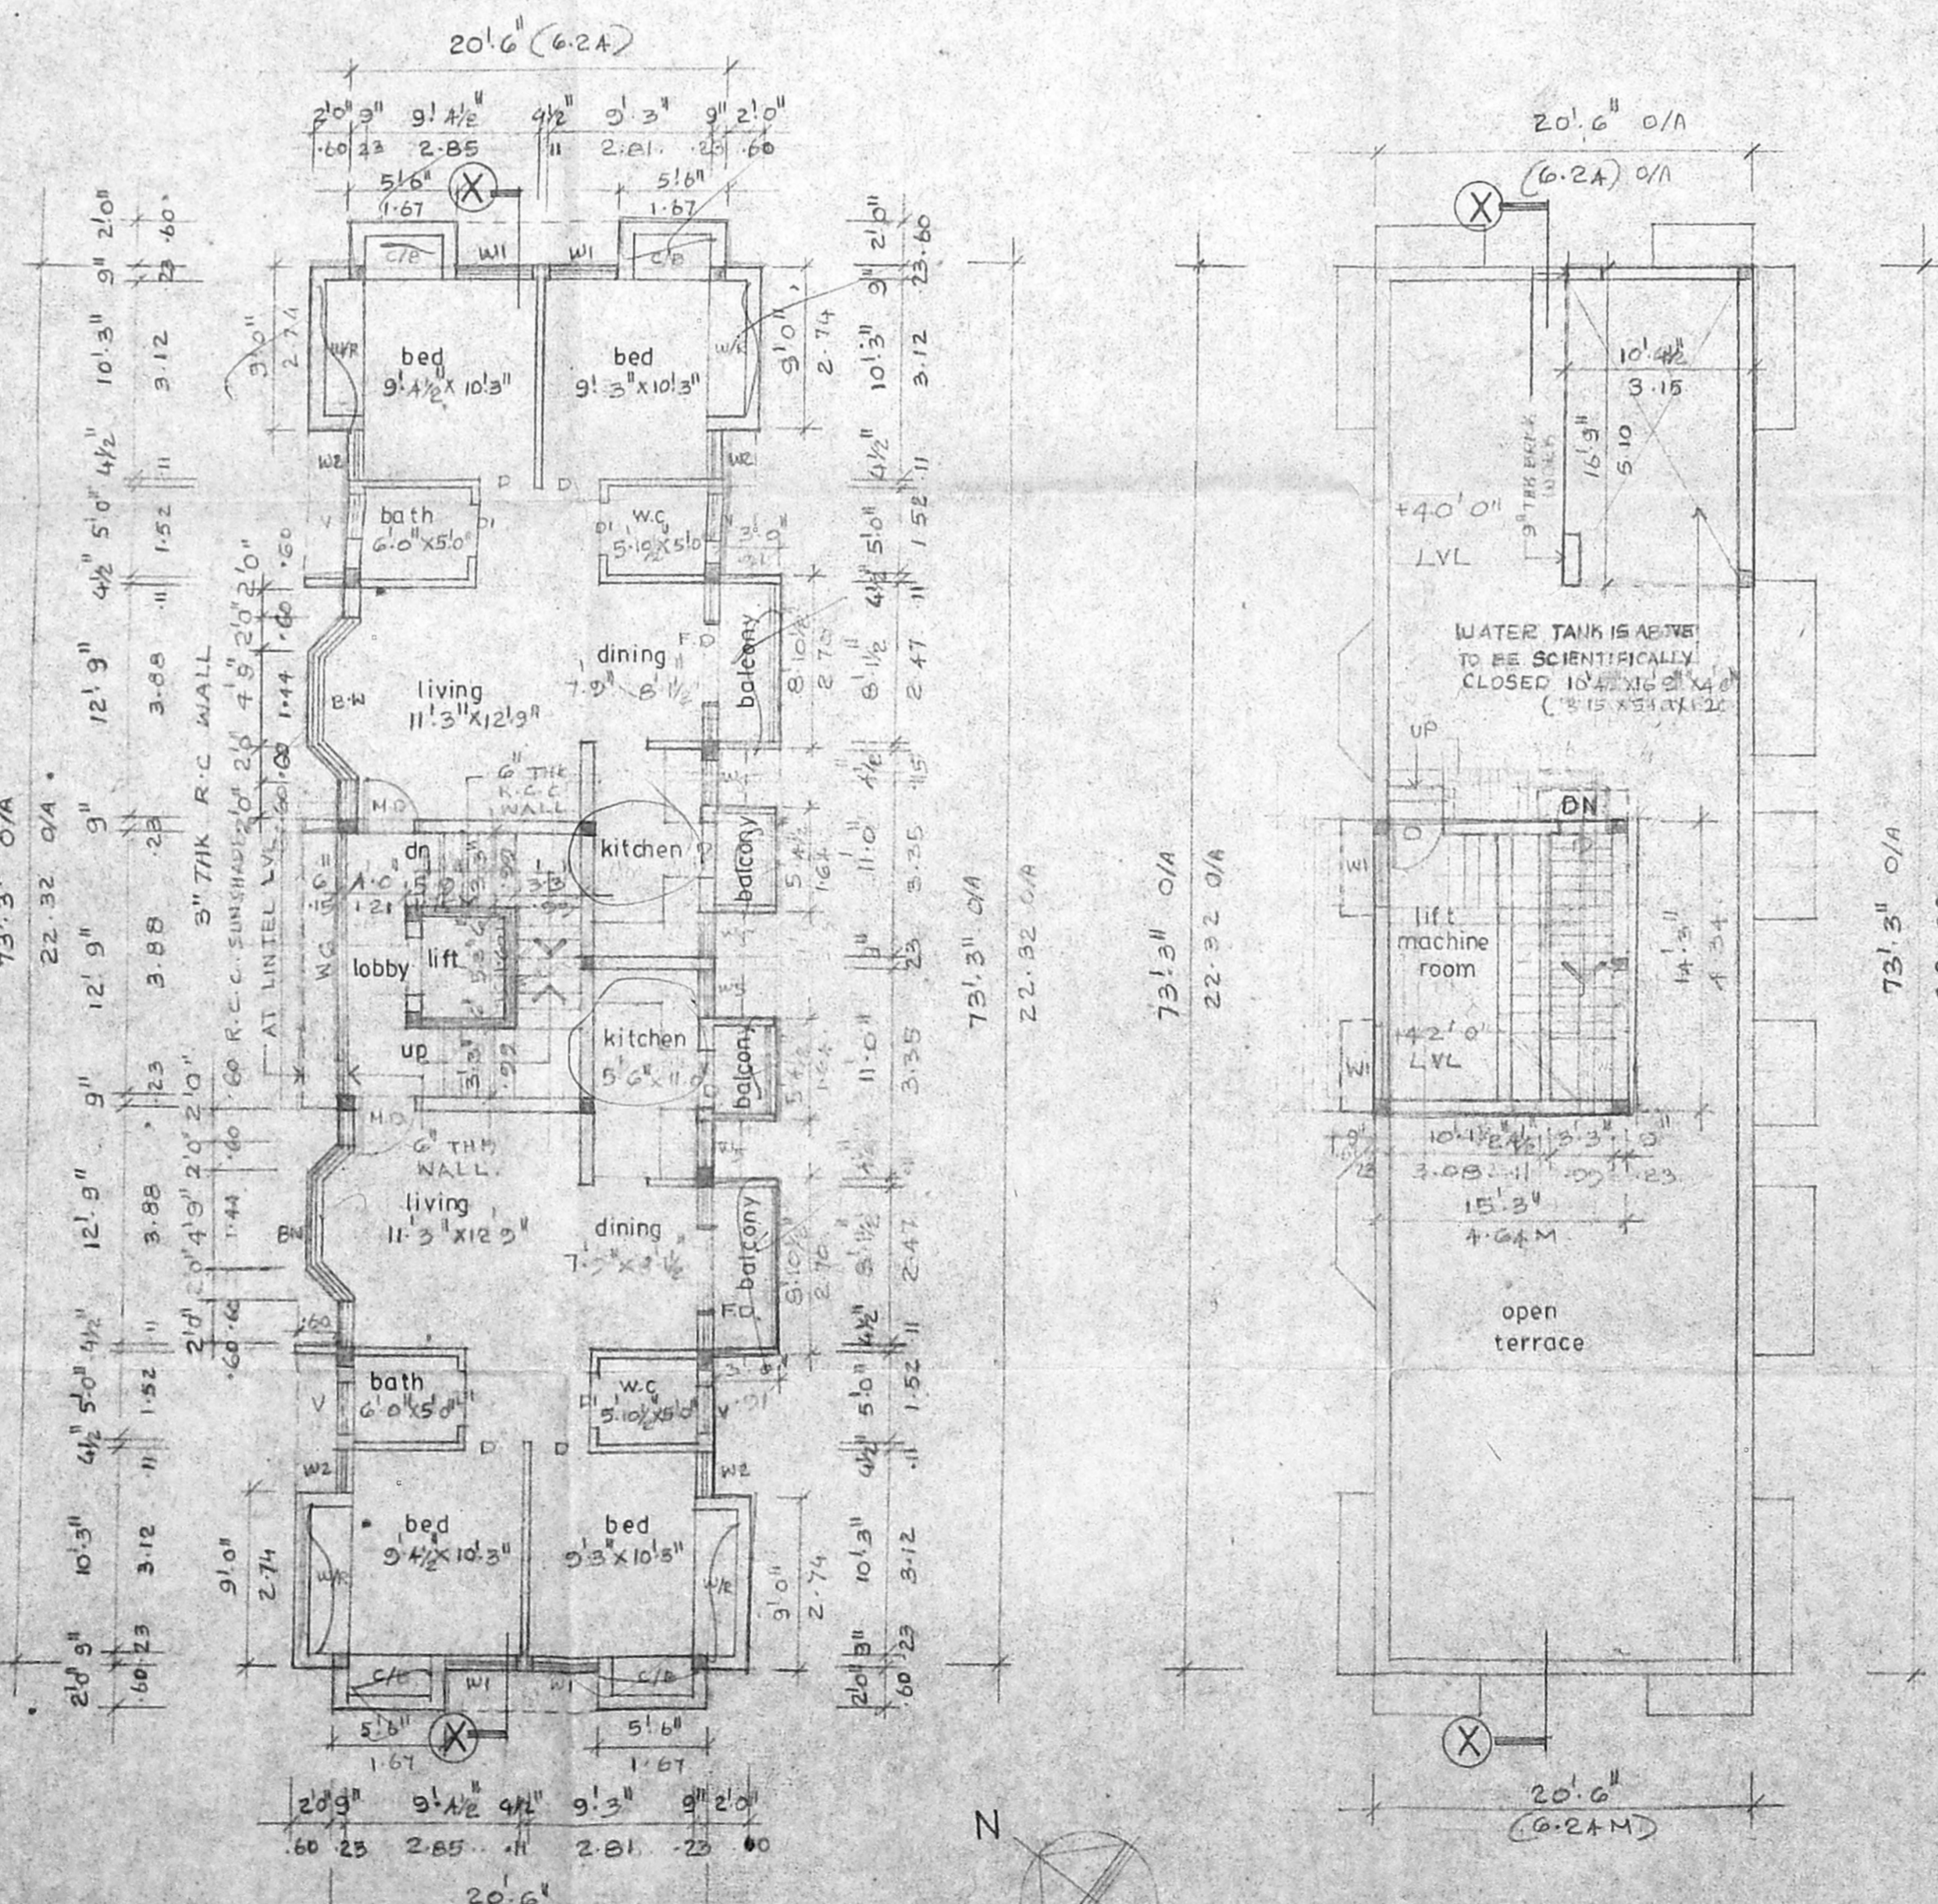

TYPICAL FLOOR PLAN
SCALE 1" = 8'-0" (1:100)
(FIRST, SECOND & THIRD FLOOR PLAN)

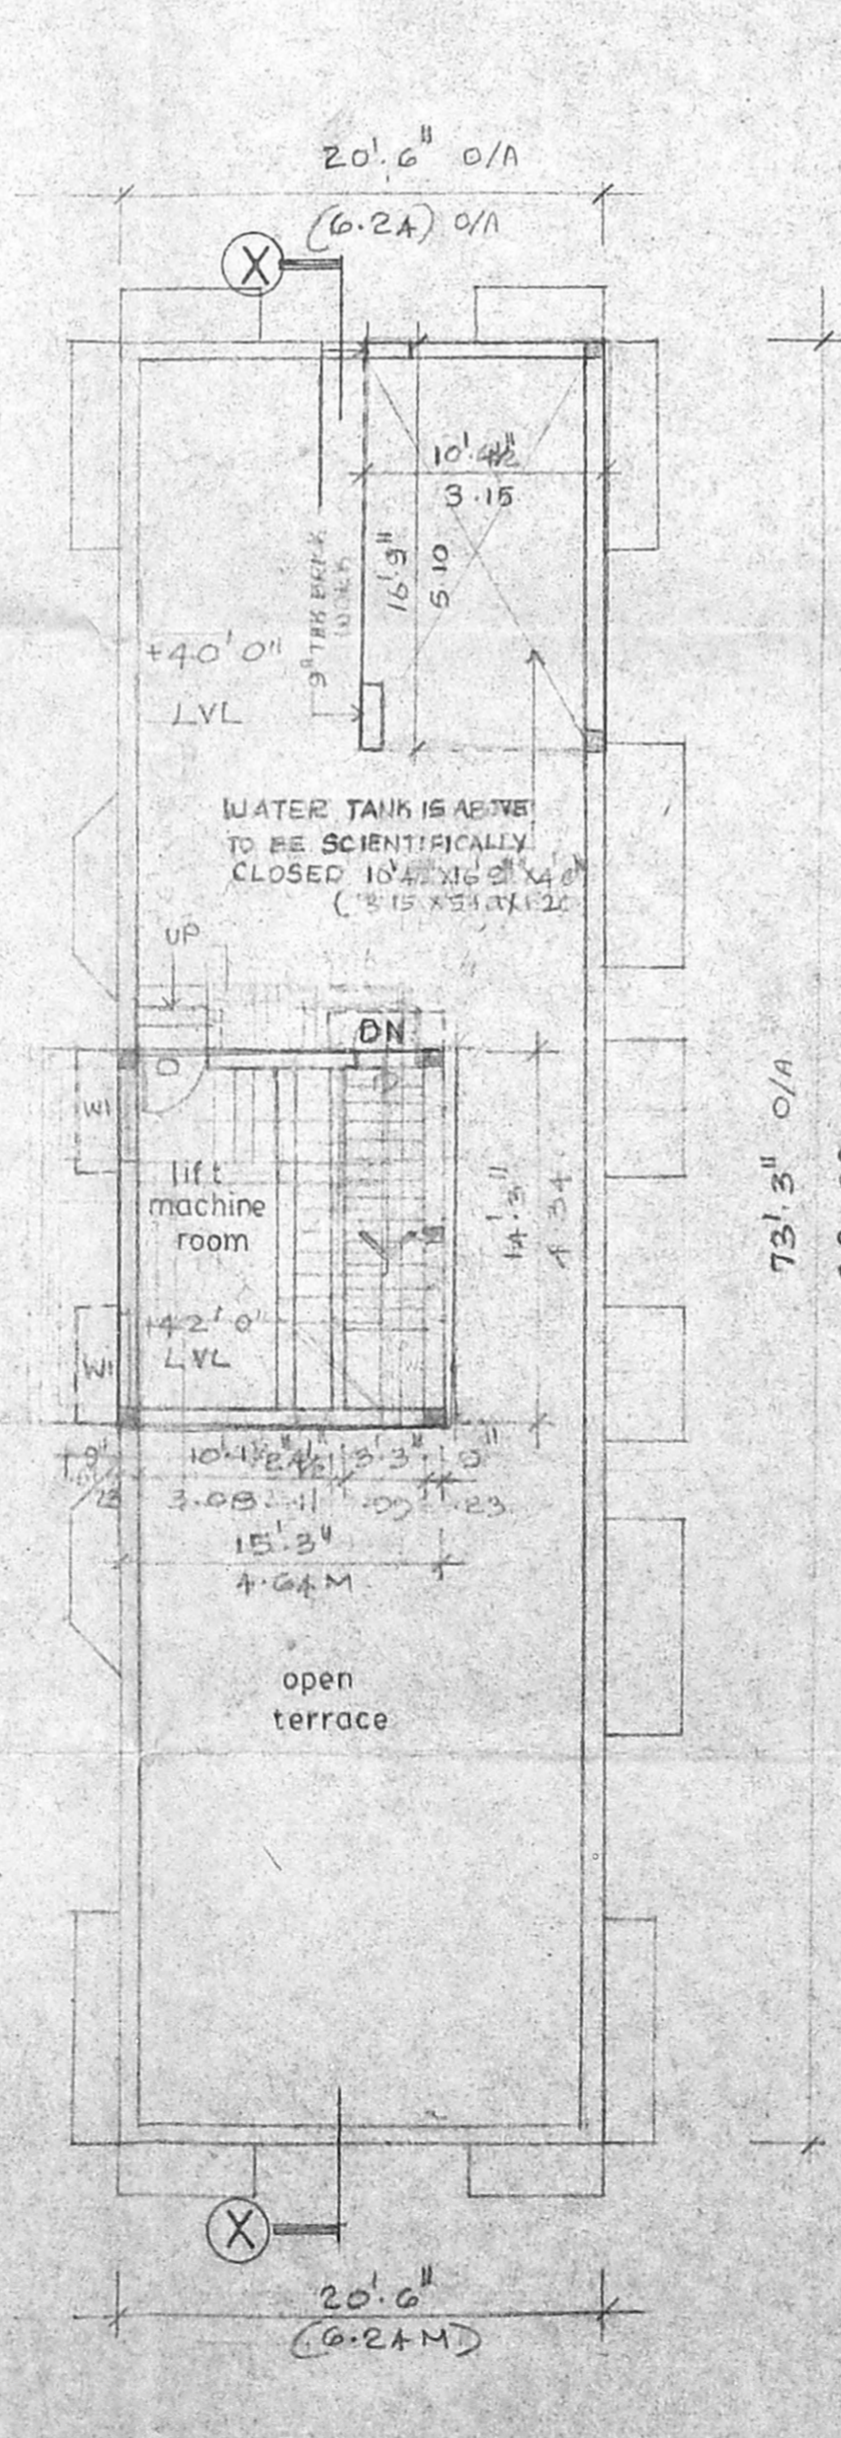

TERRACE FLOOR PLAN
SCALE 1" = 8'-0" (1:100)

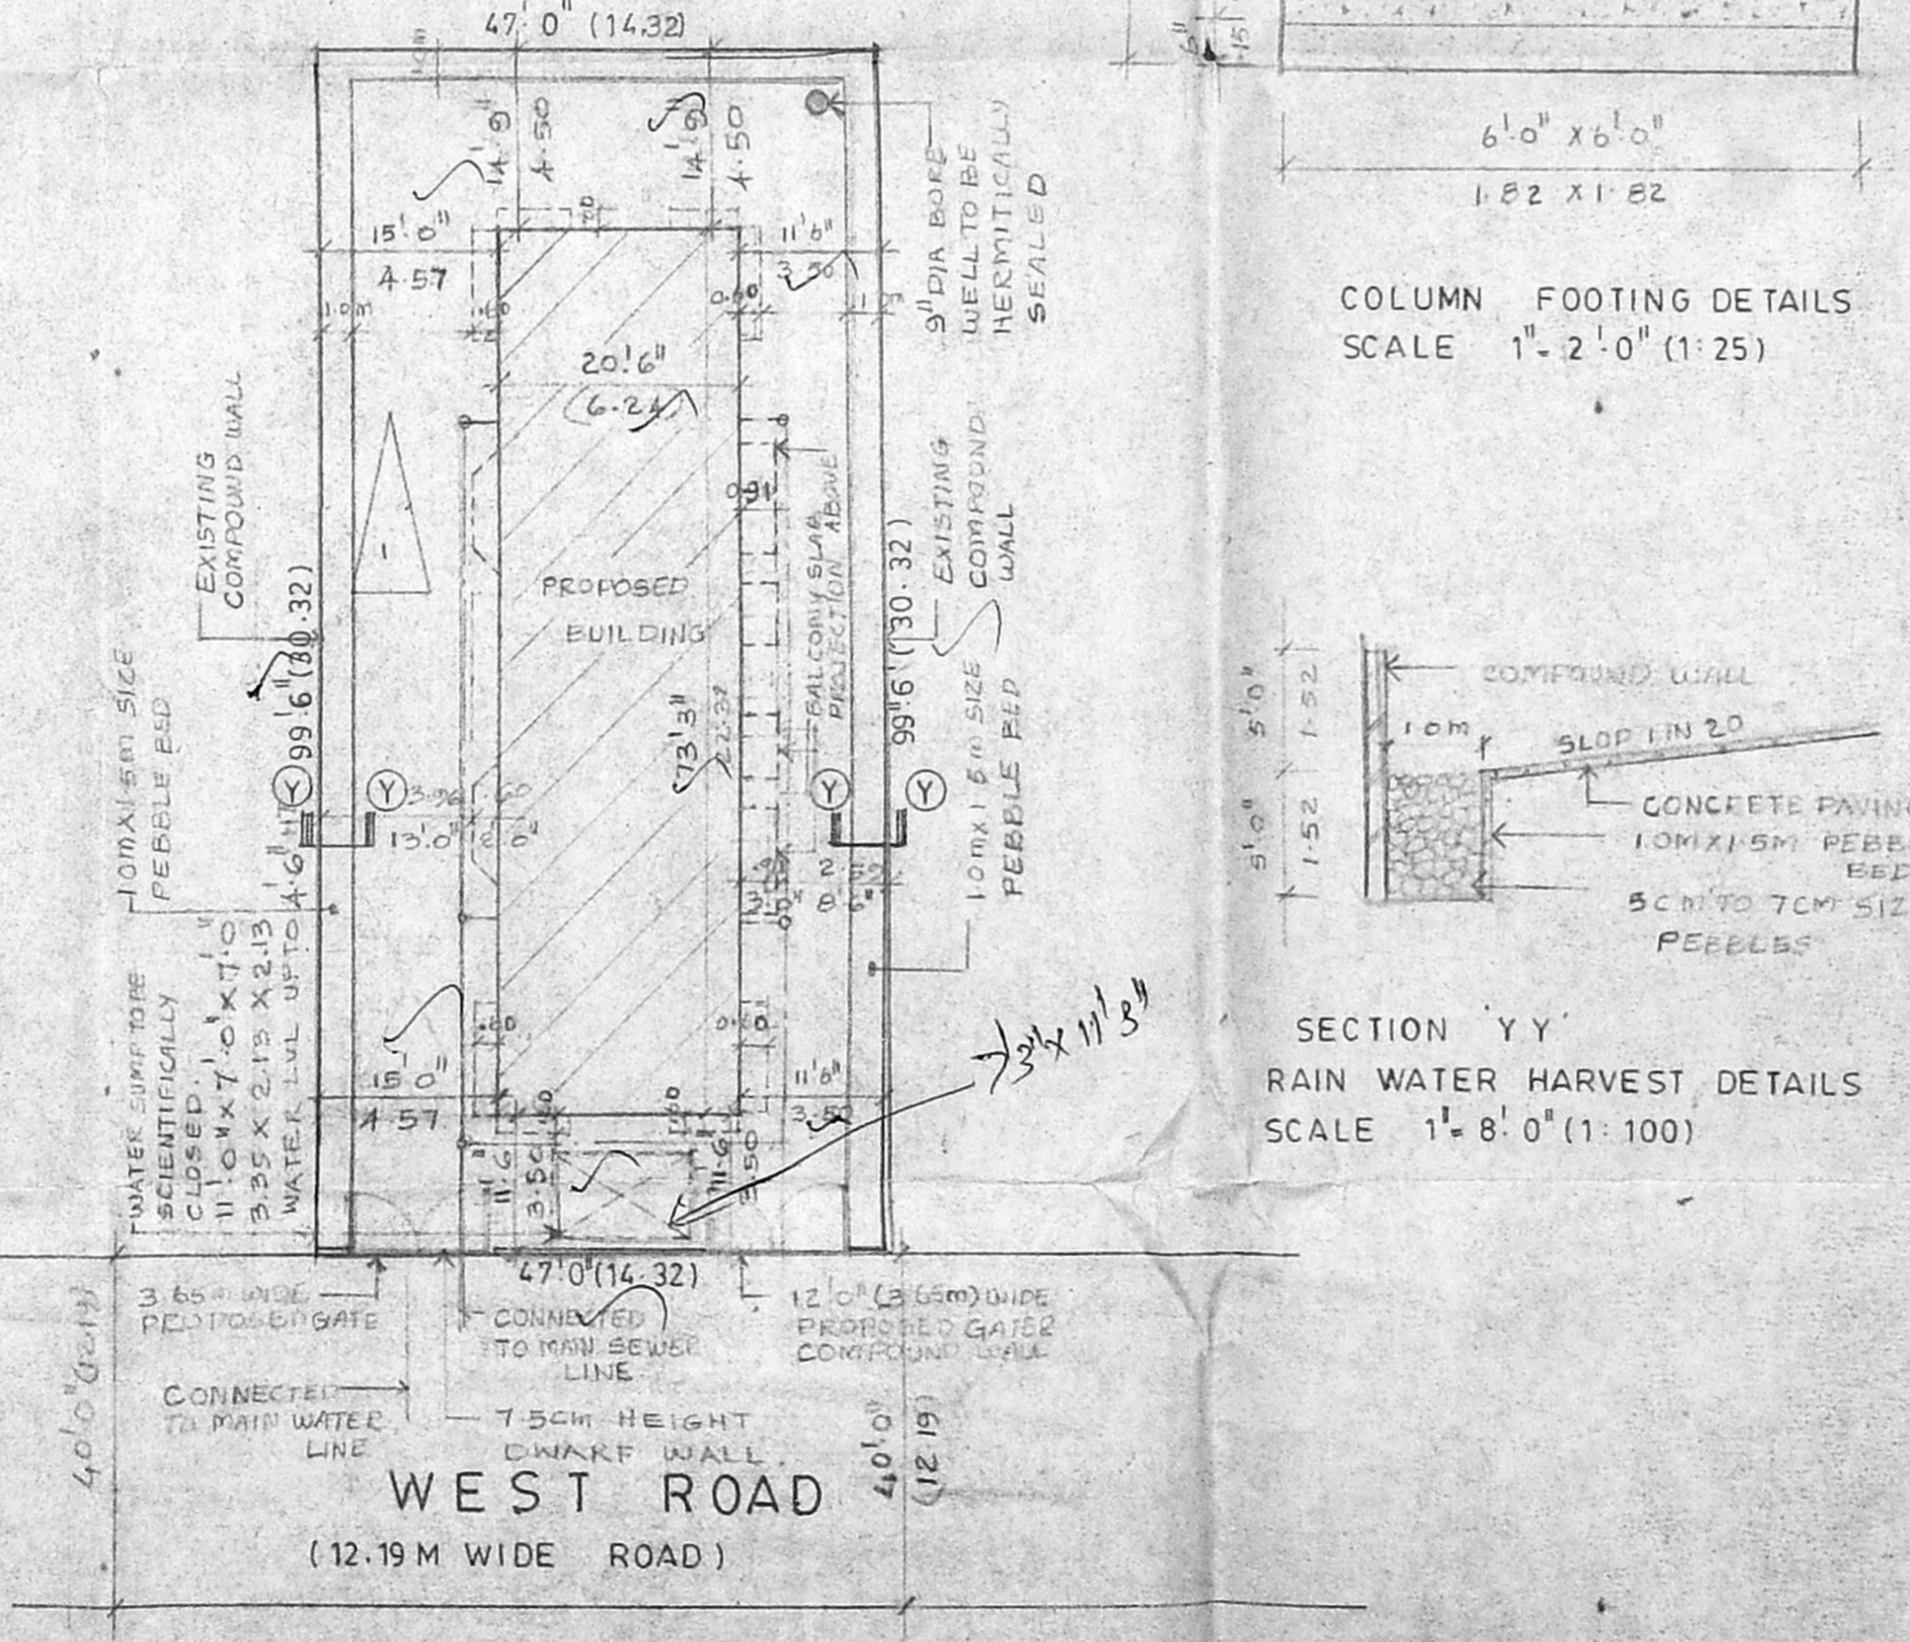

SITE PLAN
SCALE 1" = 16'-0" (1:200)

Schedule of joinery

TYPE	WIDTH	HEIGHT	DESCRIPTION
MD	3'-0"	7'-0"	T.W. MAIN DOOR
DD	3'-0"	7'-0"	WOODEN FLUSH DOOR
DI	2'-6"	7'-0"	DO
FD	2'-6"	7'-0"	FRENCH DOOR
W	4'-0"	4'-6"	GLAZED WINDOW
W1	4'-0"	4'-6"	DO
W2	4'-0"	4'-6"	DO
W3	4'-0"	4'-6"	DO
W4	4'-0"	4'-6"	DO
W5	4'-0"	4'-6"	DO
W6	4'-0"	4'-6"	DO

Specification

FOUNDATION : COLUMN FOOTING FOUNDATION
SUPER STRUCTURE : BRICK WORK IN SAND FILLING PLASTERED WITH C.M. 1:5 AND PLASTERED WITH C.M. 1:4 MIX.
R.C.C. WORK : R.C.C. SLAB, BEAM, LINTEL AND SUNSHADE ARE IN MIX 1:2:4 WITH SUITABLE REINFORCEMENT.
FLOORING : MOSAIC FLOORING.
WEATHERING COURSE : TILES ARE LAID SLOPE OVER A MIX OF BRICK JELLY-LIME CONCRETE WITH CRUDOIL.
NOTE : OVER HEAD WATER TANK IS SCIENTIFICALLY CLOSED BORE WELL TO BE HERMETICALLY SEALED.

COLOUR CODE REFERENCE

PROPOSED WORK	[Symbol]
EXISTING ROAD	[Symbol]
BOUNDARY	[Symbol]
SEWER LINE	[Symbol]
WATER LINE	[Symbol]

SIGNATURE OF OWNER

SIGNATURE OF ARCHITECT

PROPOSED FLATS AT NO: 6, WEST ROAD, T.S. NO-20, BLOCK NO-17, WEST C.I.T. NAGAR MADRAS-35, MAMBALAM GUINDY TALUK. REVISED DRAWING.

SCALE 1" = 8'-0" DATE

ARCHITECTS

SELVARAJAN & ASSOCIATES
NO.1, SARANGAPANI ST., T. NAGAR, MADRAS-17.