




Planning Permit No. **APPROVED**
 SUBJECT TO THE CONDITIONS IN THIS OFFICE LETTER.
 No. B/124/90/95 Date 23/10/95
 FOR MEMBER SECRETARY
 MADRAS METROPOLITAN
 DEVELOPMENT AUTHORITY
 MADRAS - 600 008.

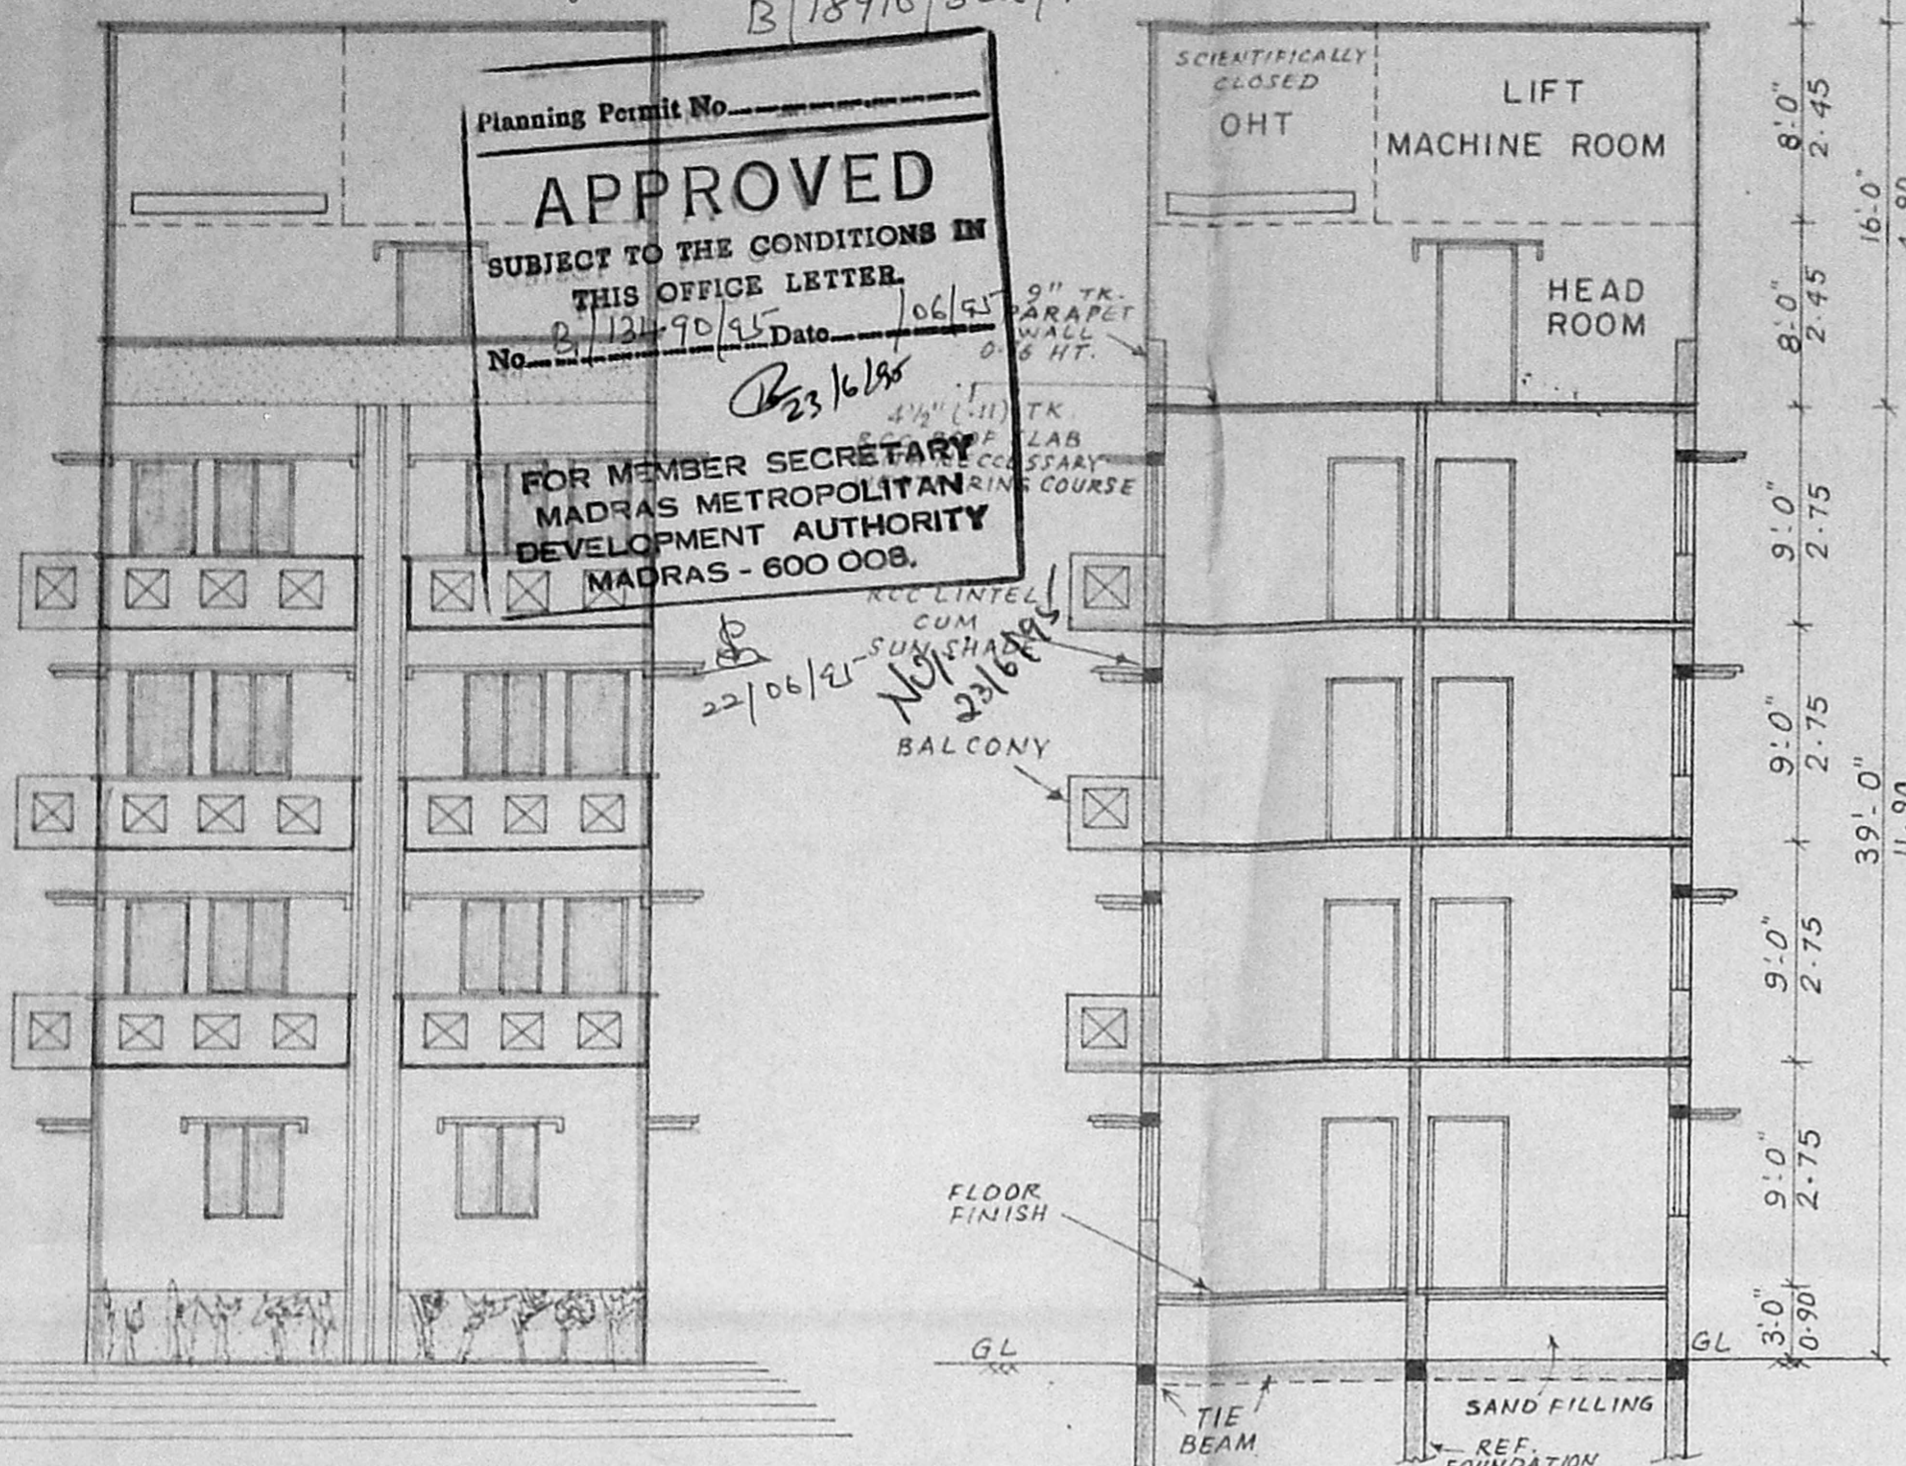


FRONT ELEVATION

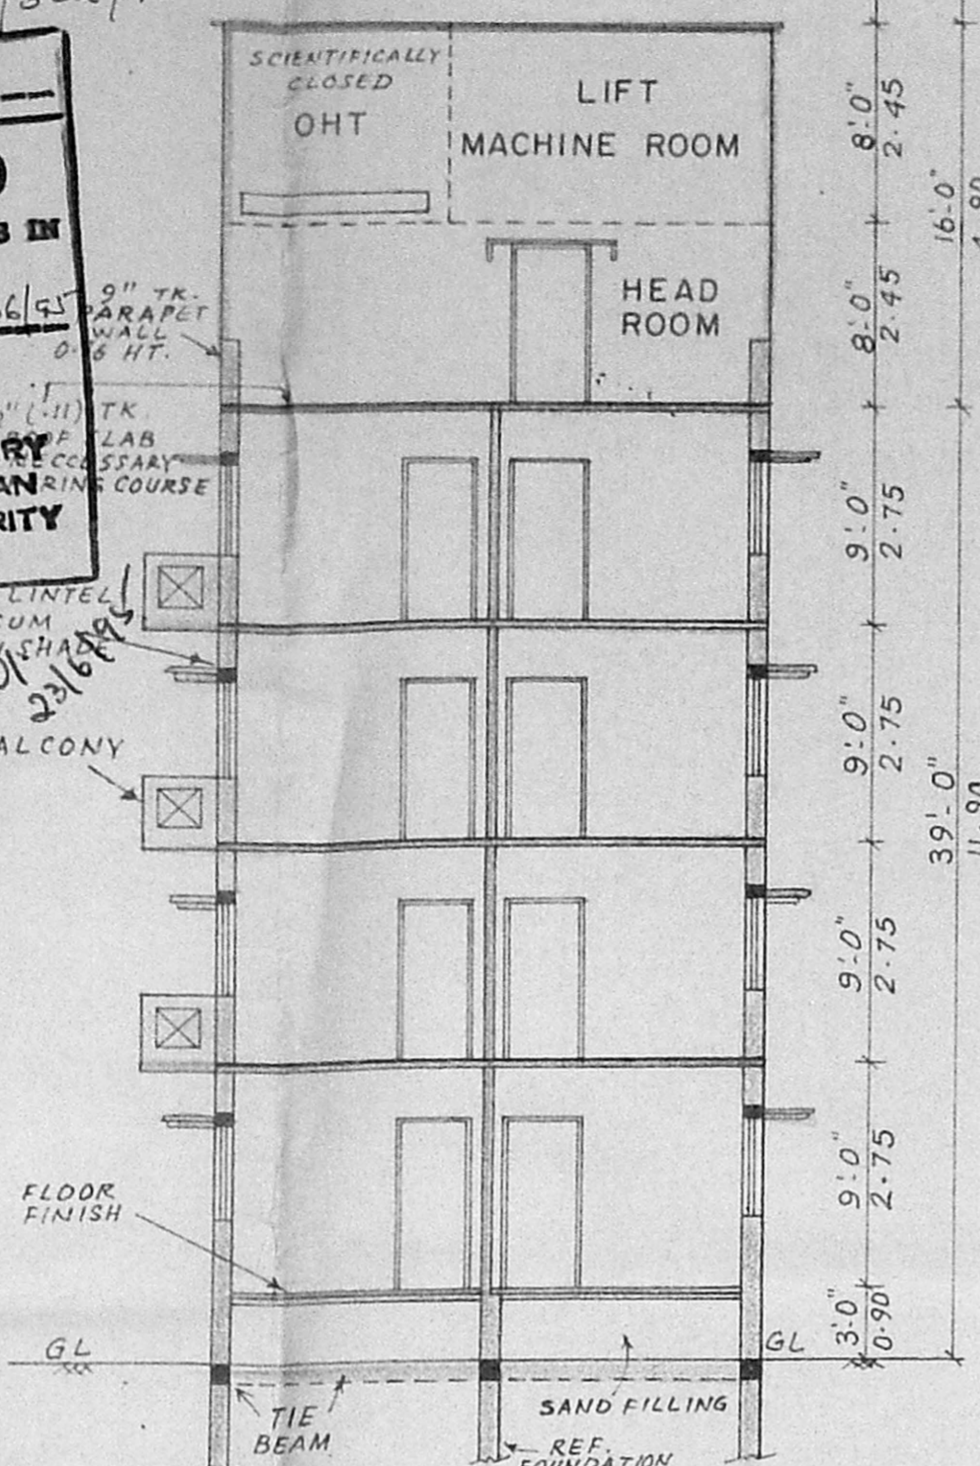


SECTION ON 'AA'

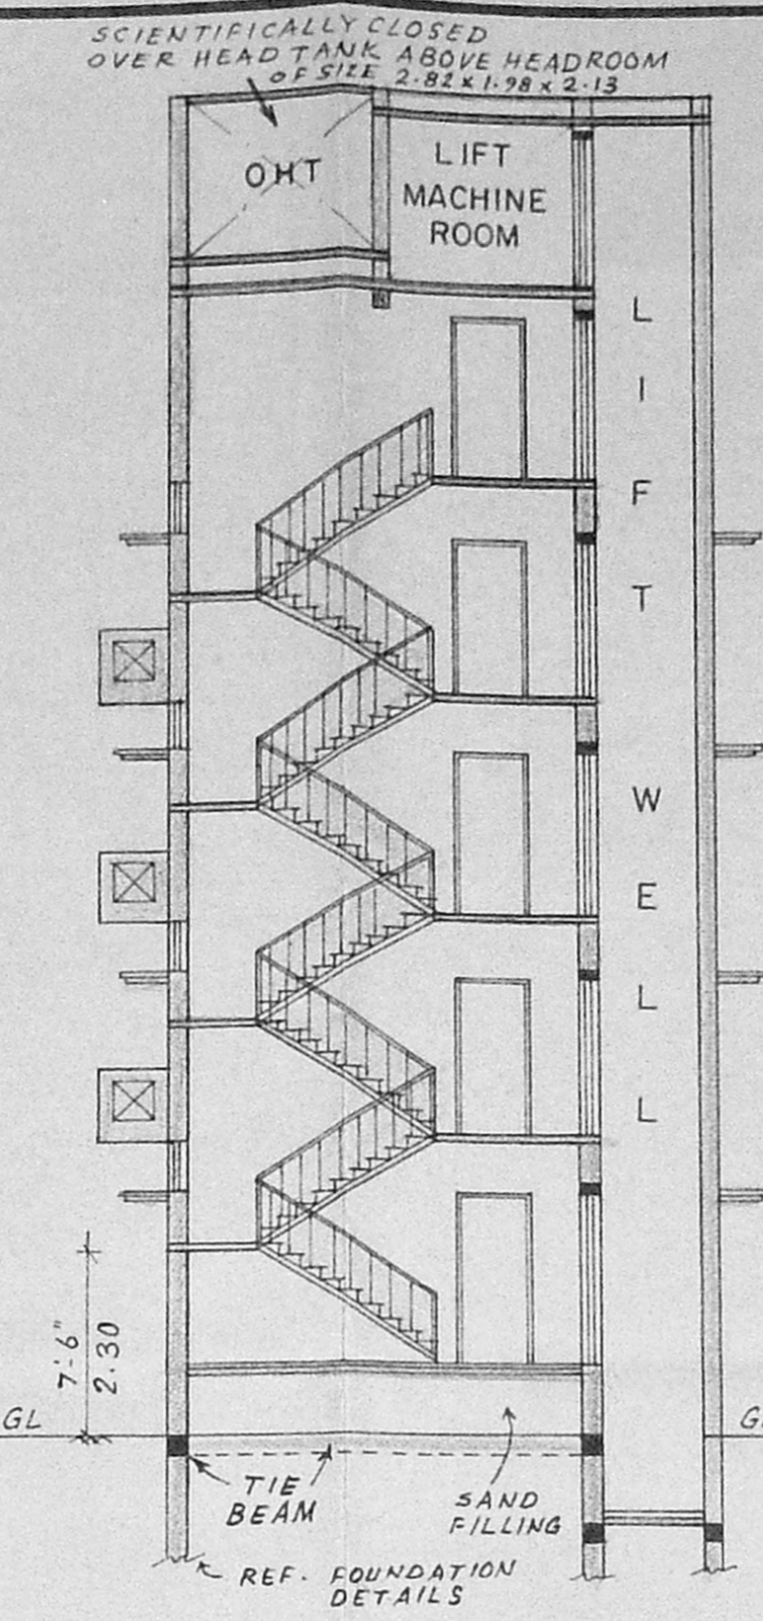


SECTION ON 'BB'

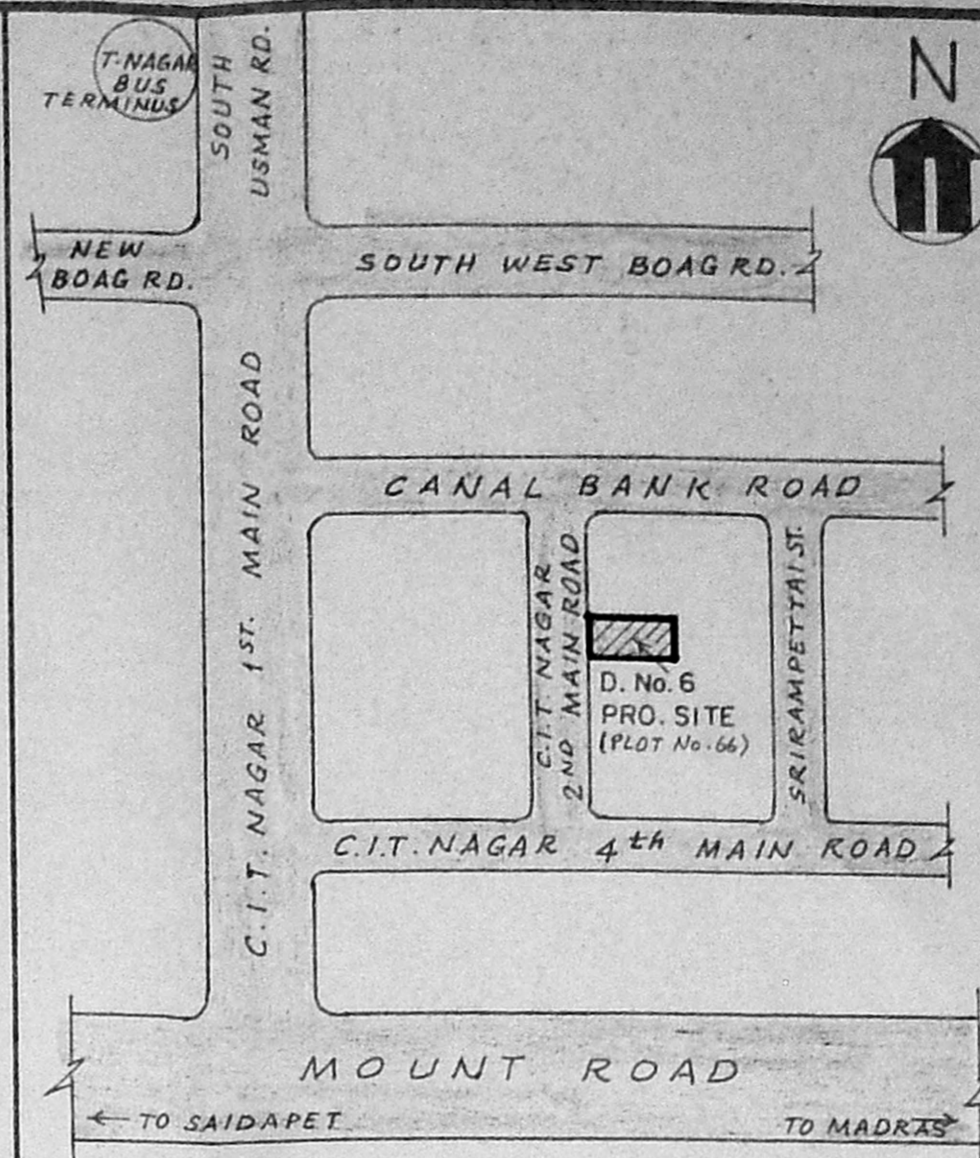


KEY PLAN
(NOT TO SCALE)

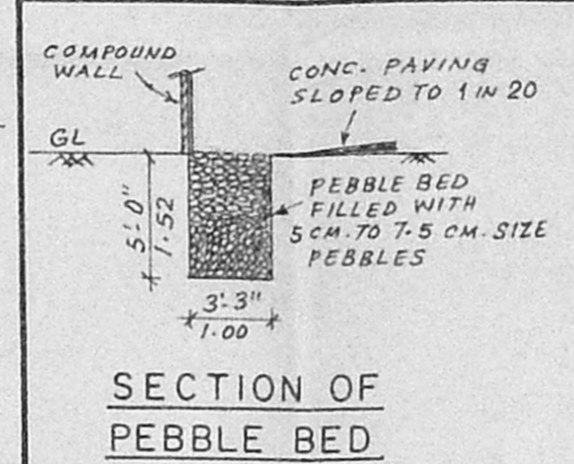


SECTION OF PEBBLE BED

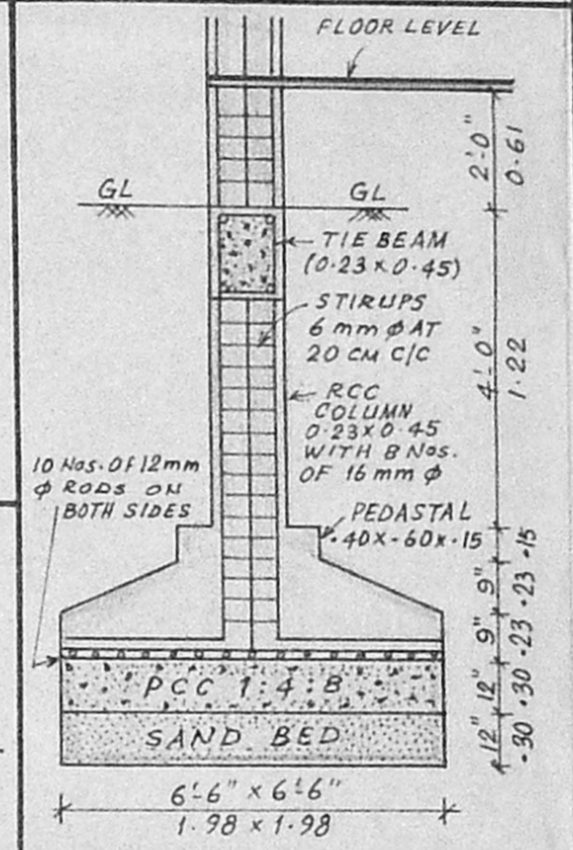


SECTION OF R.C.C. COLUMN
TYPICAL FOOTING DETAILS
(NOT TO SCALE)

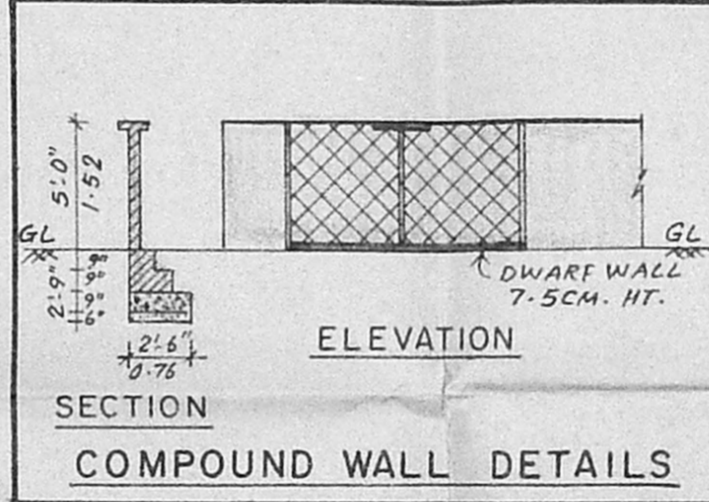


SECTION
COMPOUND WALL DETAILS

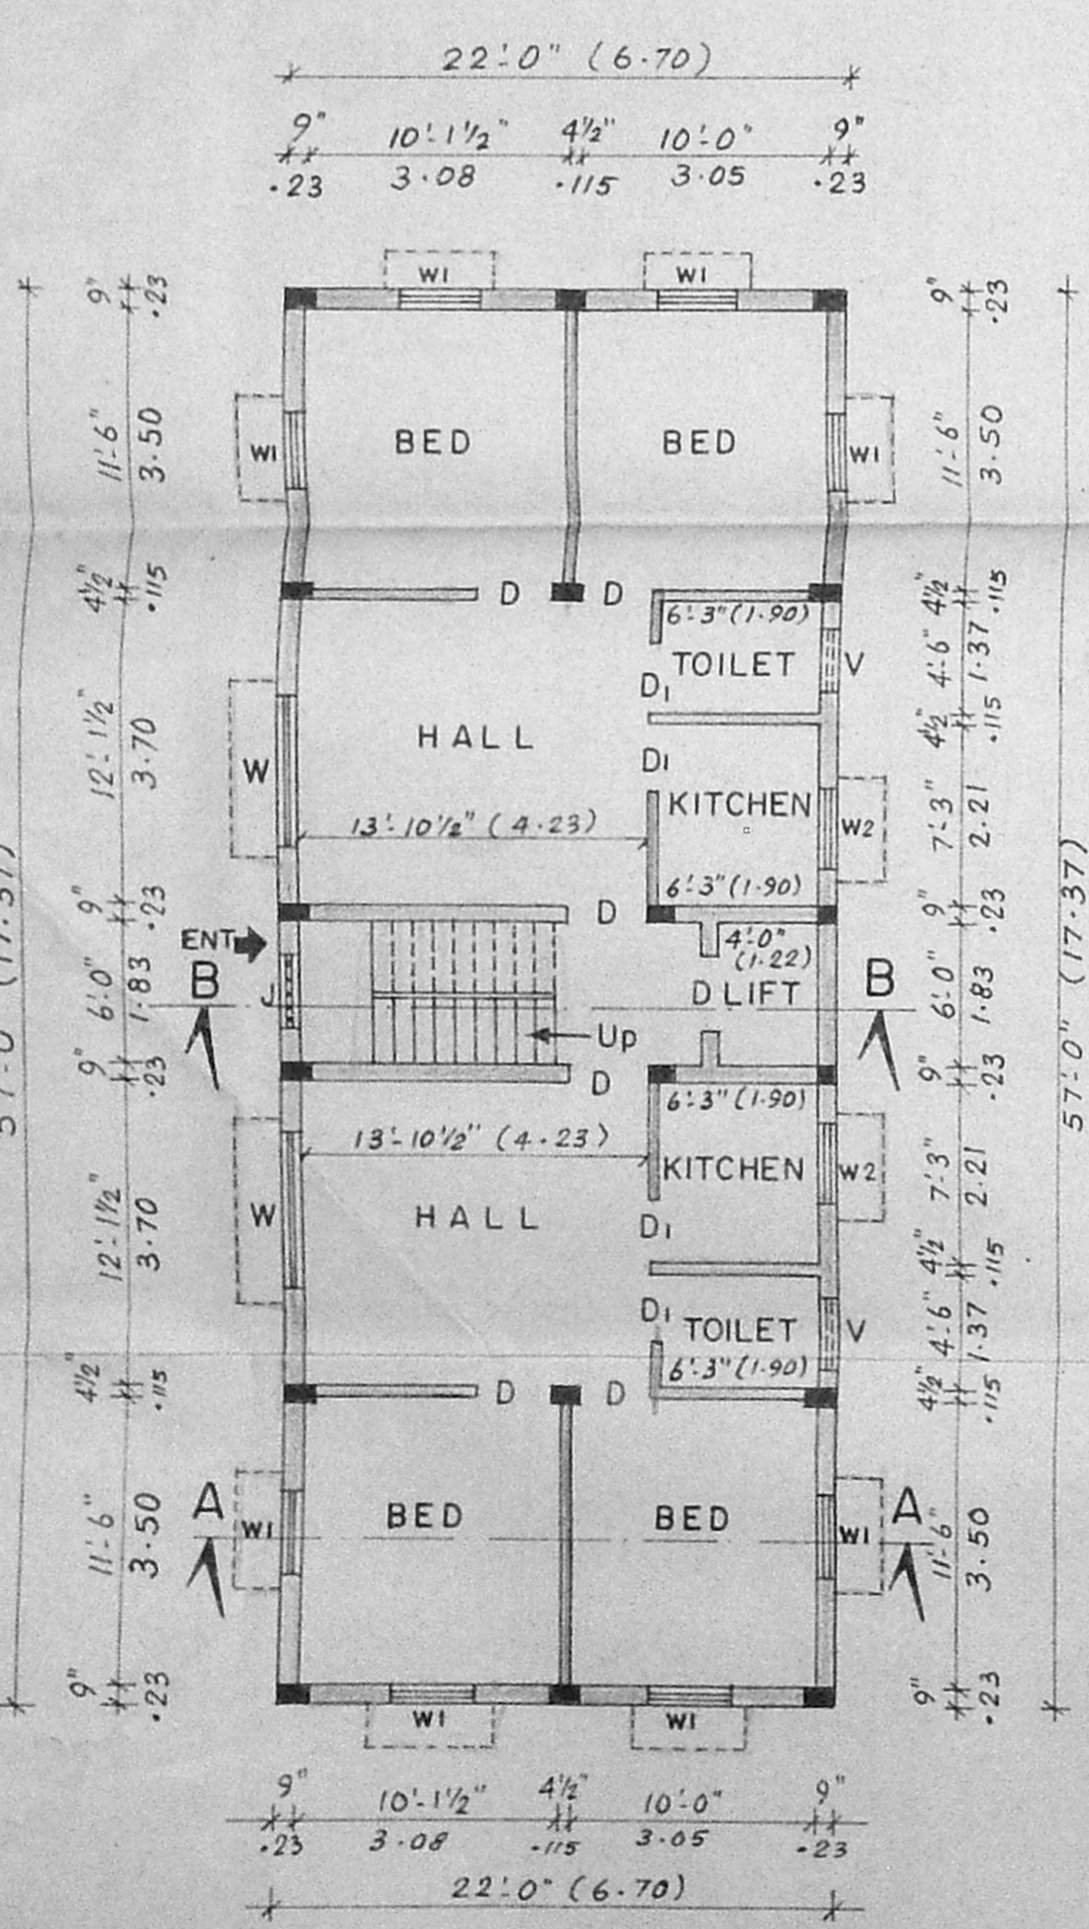


GROUND FLOOR PLAN

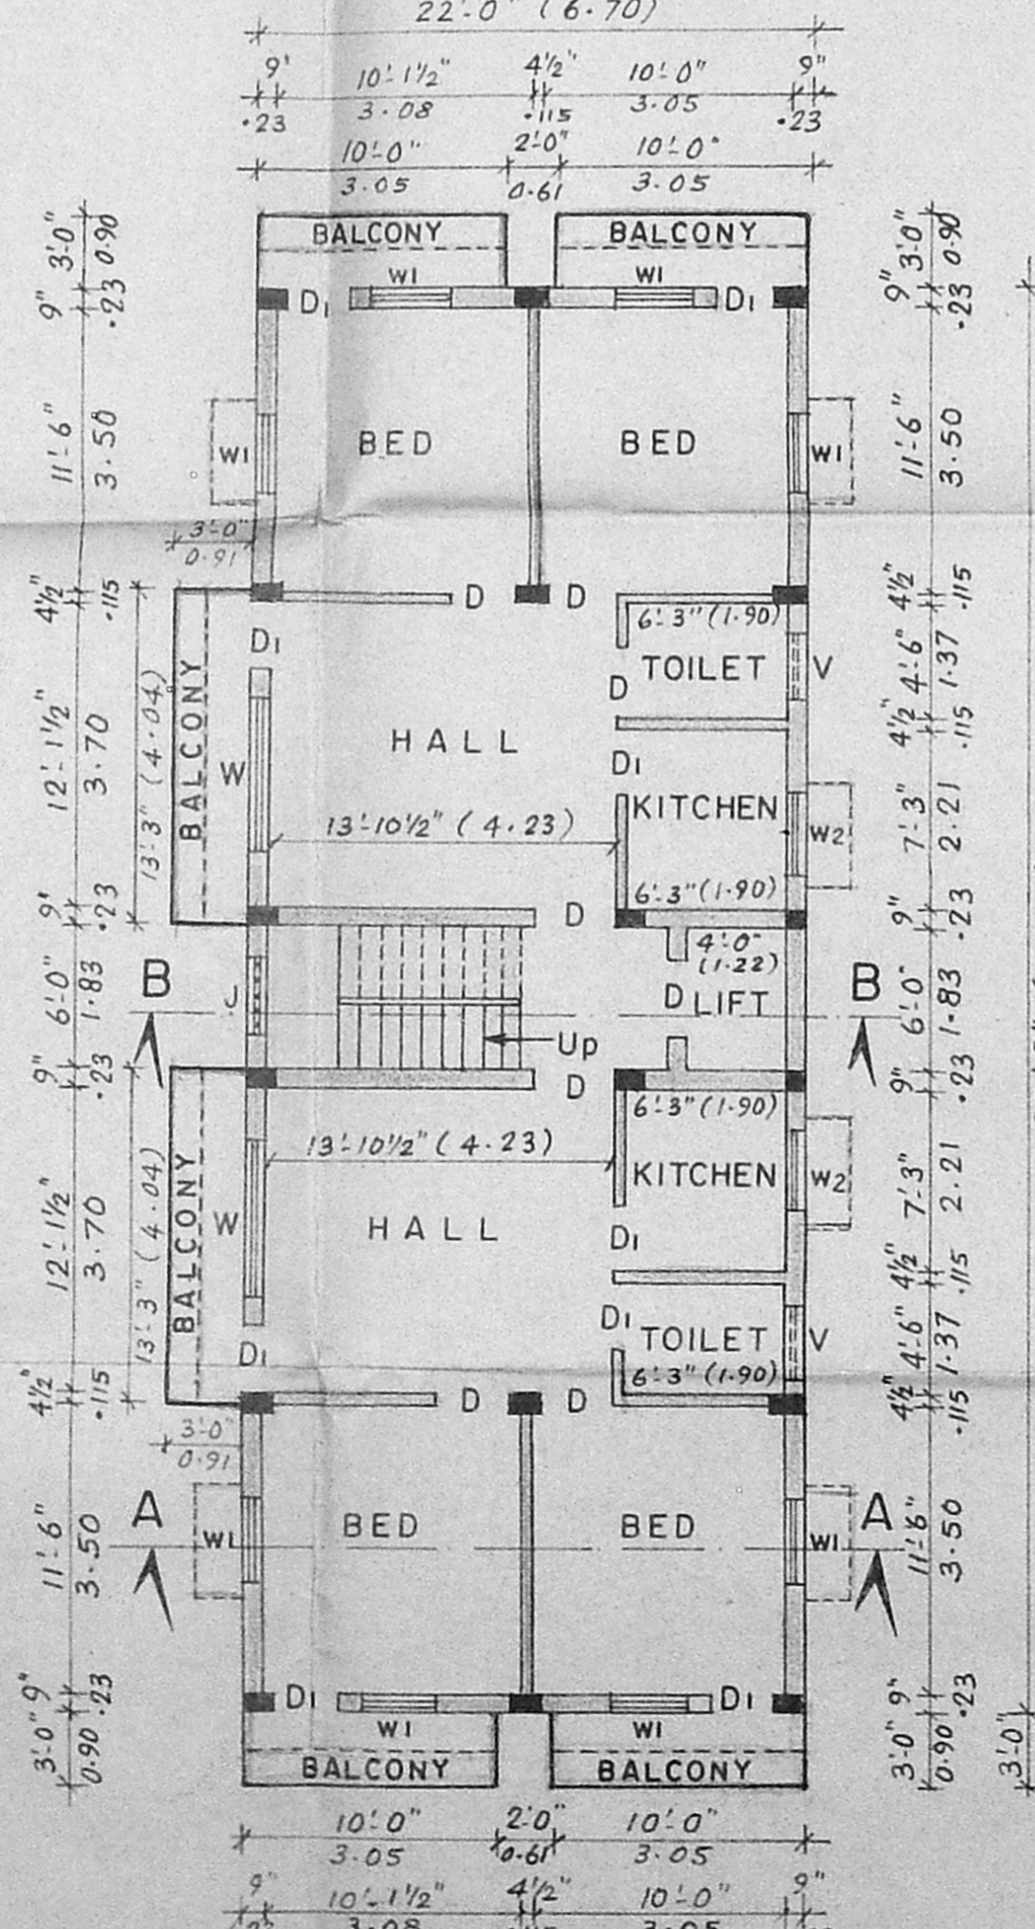


TYPICAL FLOOR PLAN
(FIRST, SECOND AND THIRD FLOOR PLAN)

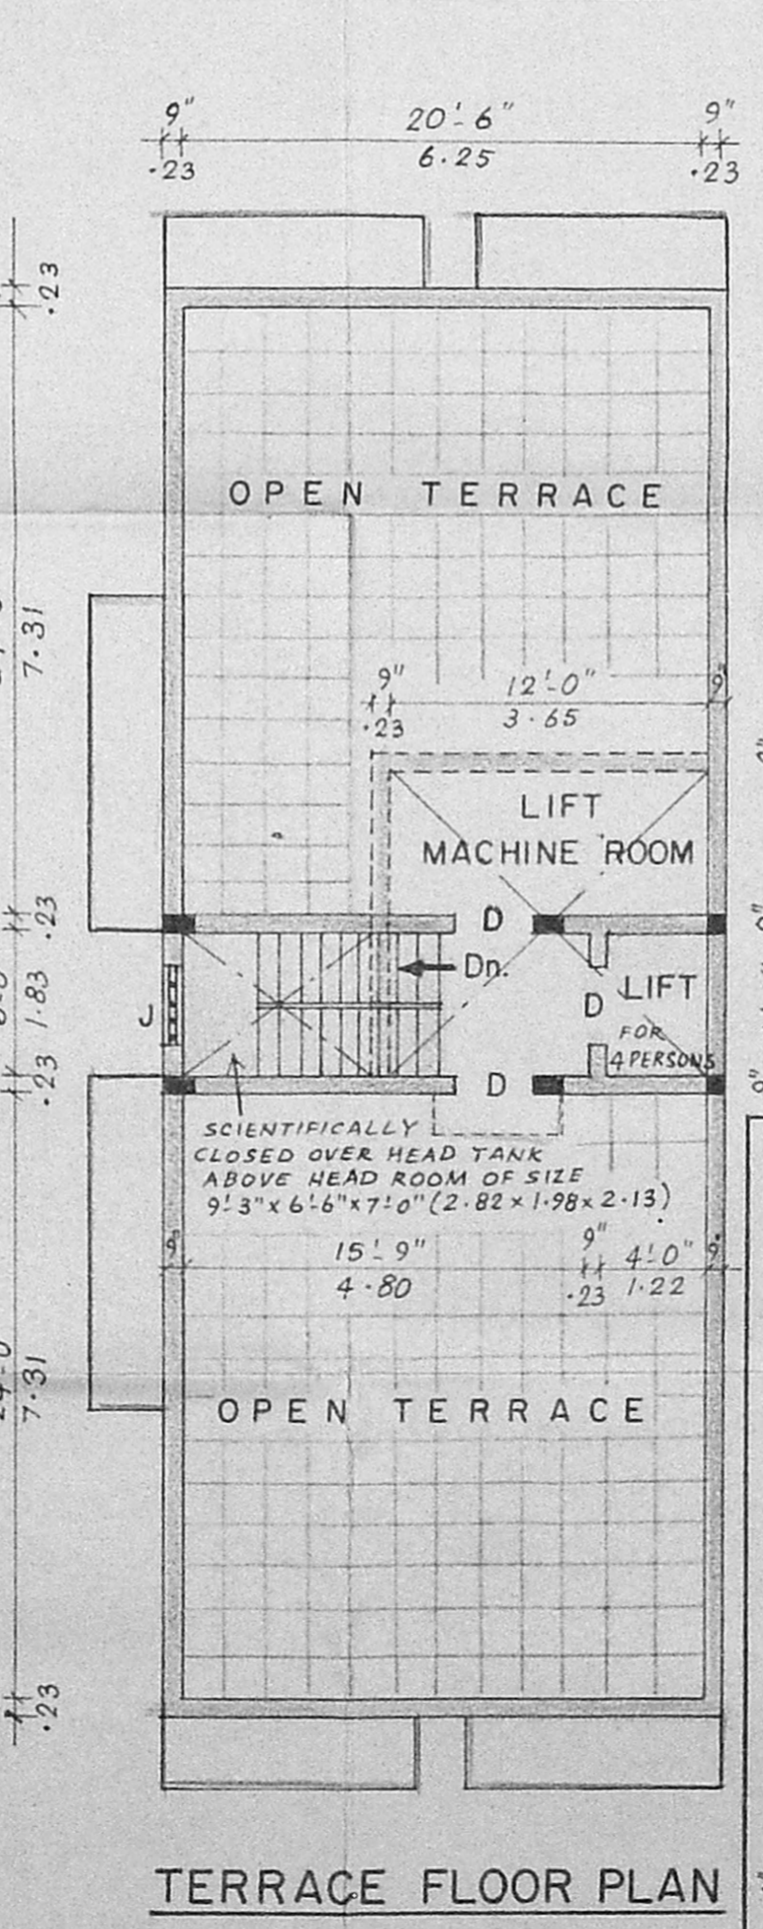

TERRACE FLOOR PLAN

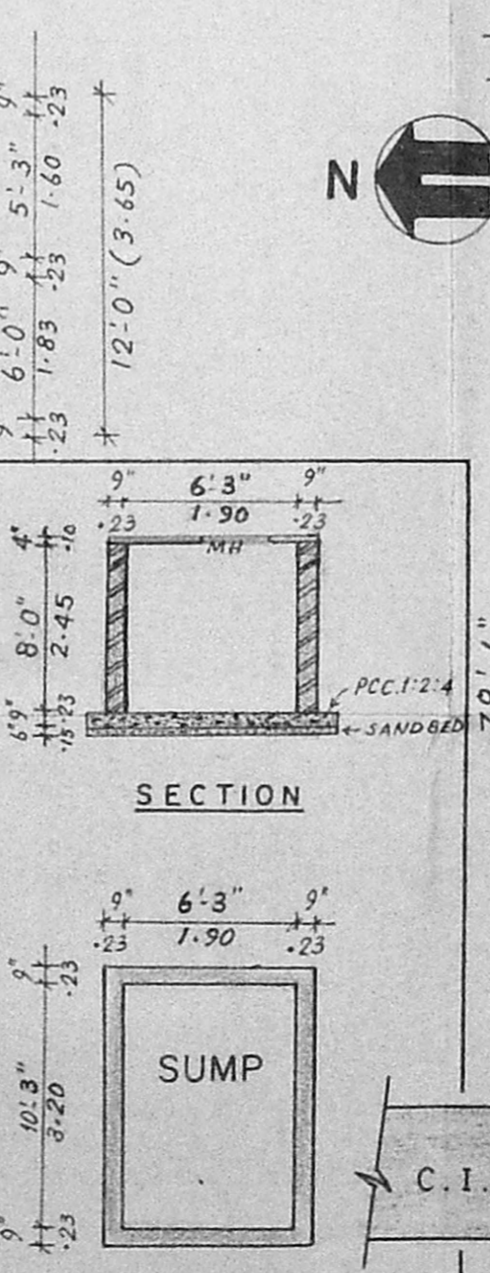

SUMP DETAILS

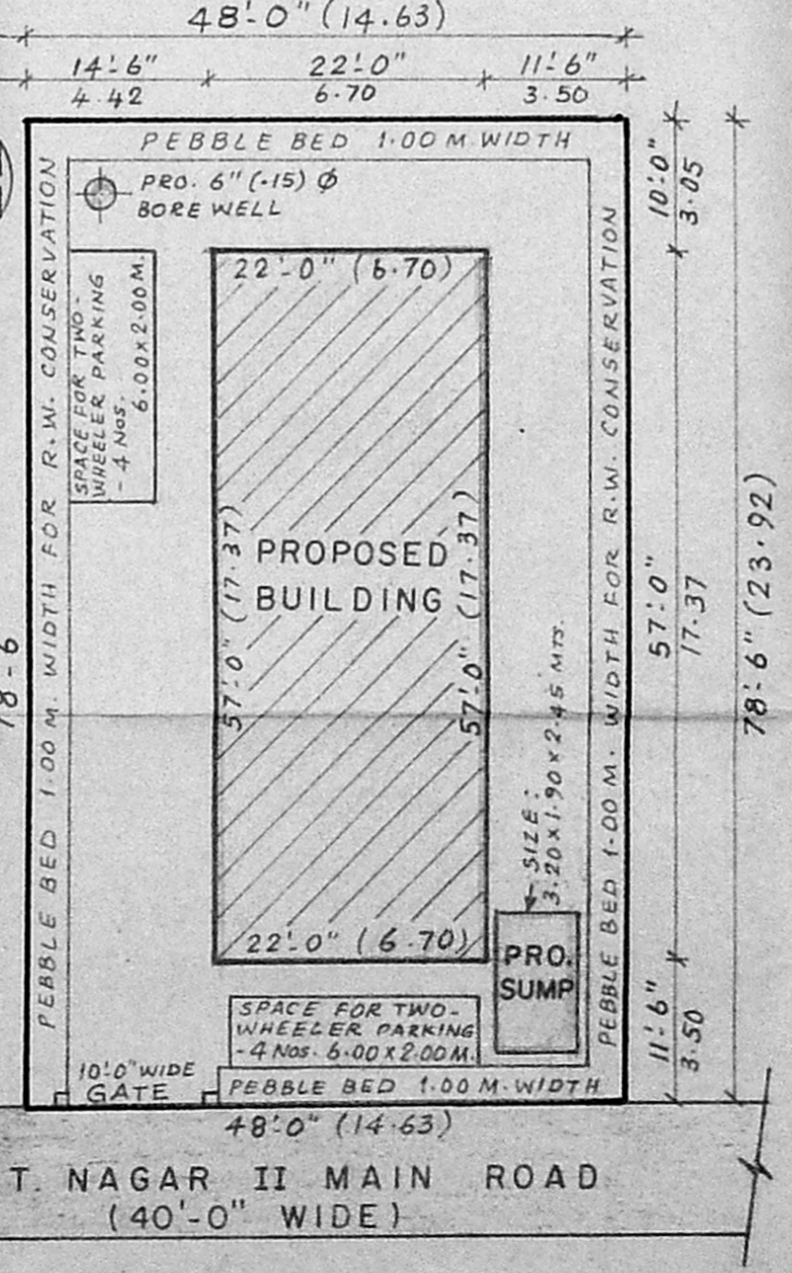

SITE PLAN
(SCALE - 1:200)

PLAN SHOWING THE PROPOSED CONSTRUCTION OF RESIDENTIAL FLATS AT PLOT No. 66 C.I.T. Nagar SCHEME, DOOR No. 6, II MAIN ROAD C.I.T. NAGAR, MADRAS - 600 035. COMPRISED IN T.S. No. 75 AND BLOCK No. 45 OF MAMBALAM VILLAGE. Corpn. Divn. No. 140.

SCALE - 1" = 8'-0" (1:100)

SPECIFICATION

- FOUNDATION : R.C.C. (COLUMNS, IN. STONE, REEF.) CEMENT CONC. 1:2:4 and 1:4:8 MIX.
- MASONRY : STOCK BRICK WORK IN C.M. 1:6.
- FLOORING : IN C.C. 1:4:8 and MOSAIC FLYSH.
- PLASTERING : IN C.M. 1:4, 12 mm THICK.
- R.C.C. WORK : ALL R.C.C. WORKS ARE IN C.C. 1:2:4.
- WOOD WORK : BEST SEASONED C. Wood & T. Wood.
- COLOUR CEMENT PAINT TO WALLS AND ENAMEL PAINT TO WOOD WORK OF APPROVED QUALITY.

JOINARY DETAILS

- D - DOOR : 3'-0" x 6'-6" (0.91 x 1.98)
- Di - DOOR : 2'-6" x 6'-6" (0.76 x 1.98)
- W - WINDOW : 6'-0" x 4'-0" (1.83 x 1.22)
- Wi - WINDOW : 3'-0" x 4'-0" (0.91 x 1.22)
- W2 - WINDOW : 3'-0" x 3'-0" (0.91 x 0.91)
- V - VENTILATOR : 3'-0" x 1'-6" (0.91 x 0.45)
- J - R.C.C. JOLLY : 4'-0" x 3'-0" (1.22 x 0.91)

COLOUR INDEX

- PROPOSALS
- ROAD
- SITE BOUNDARY

AREA DETAILS

PLOT AREA	: 3768 Sft.	350.00 Smt.
PRO. G.F. AREA	: 1254.00 "	116.50 "
PRO. F.F. AREA	: 1453.50 "	135.00 "
PRO. S.F. AREA	: 1453.50 "	135.00 "
PRO. T.F. AREA	: 1453.50 "	135.00 "
TOTAL BUILT-UP	: 5614.50 "	521.50 "
PLOT COVERAGE	: 33.30 %	
FLOOR SPACE INDEX	: 1.49	

P. Thirugnamasam
 OWNER'S SIGNATURE

P. Thirugnamasam
 R. THIRUGNAMASAMRANAM
 B.E., M.I.E.
 Chartered Engineer
 Licensed Surveyor Class 4 No. 75

CORPORATION OF MADRAS
 No. 3, 12th Street, Nandanam Extn
 Madras - 600 035

LICENSED SURVEYOR