




Planning Permit No. B/18906/298/B/B/95
APPROVED
 SUBJECT TO THE CONDITIONS IN THIS OFFICE LETTER.
 No. B/13495 Date 06/95
 FOR MEMBER SECRETARY
 MADRAS METROPOLITAN
 DEVELOPMENT AUTHORITY
 MADRAS - 600 008.

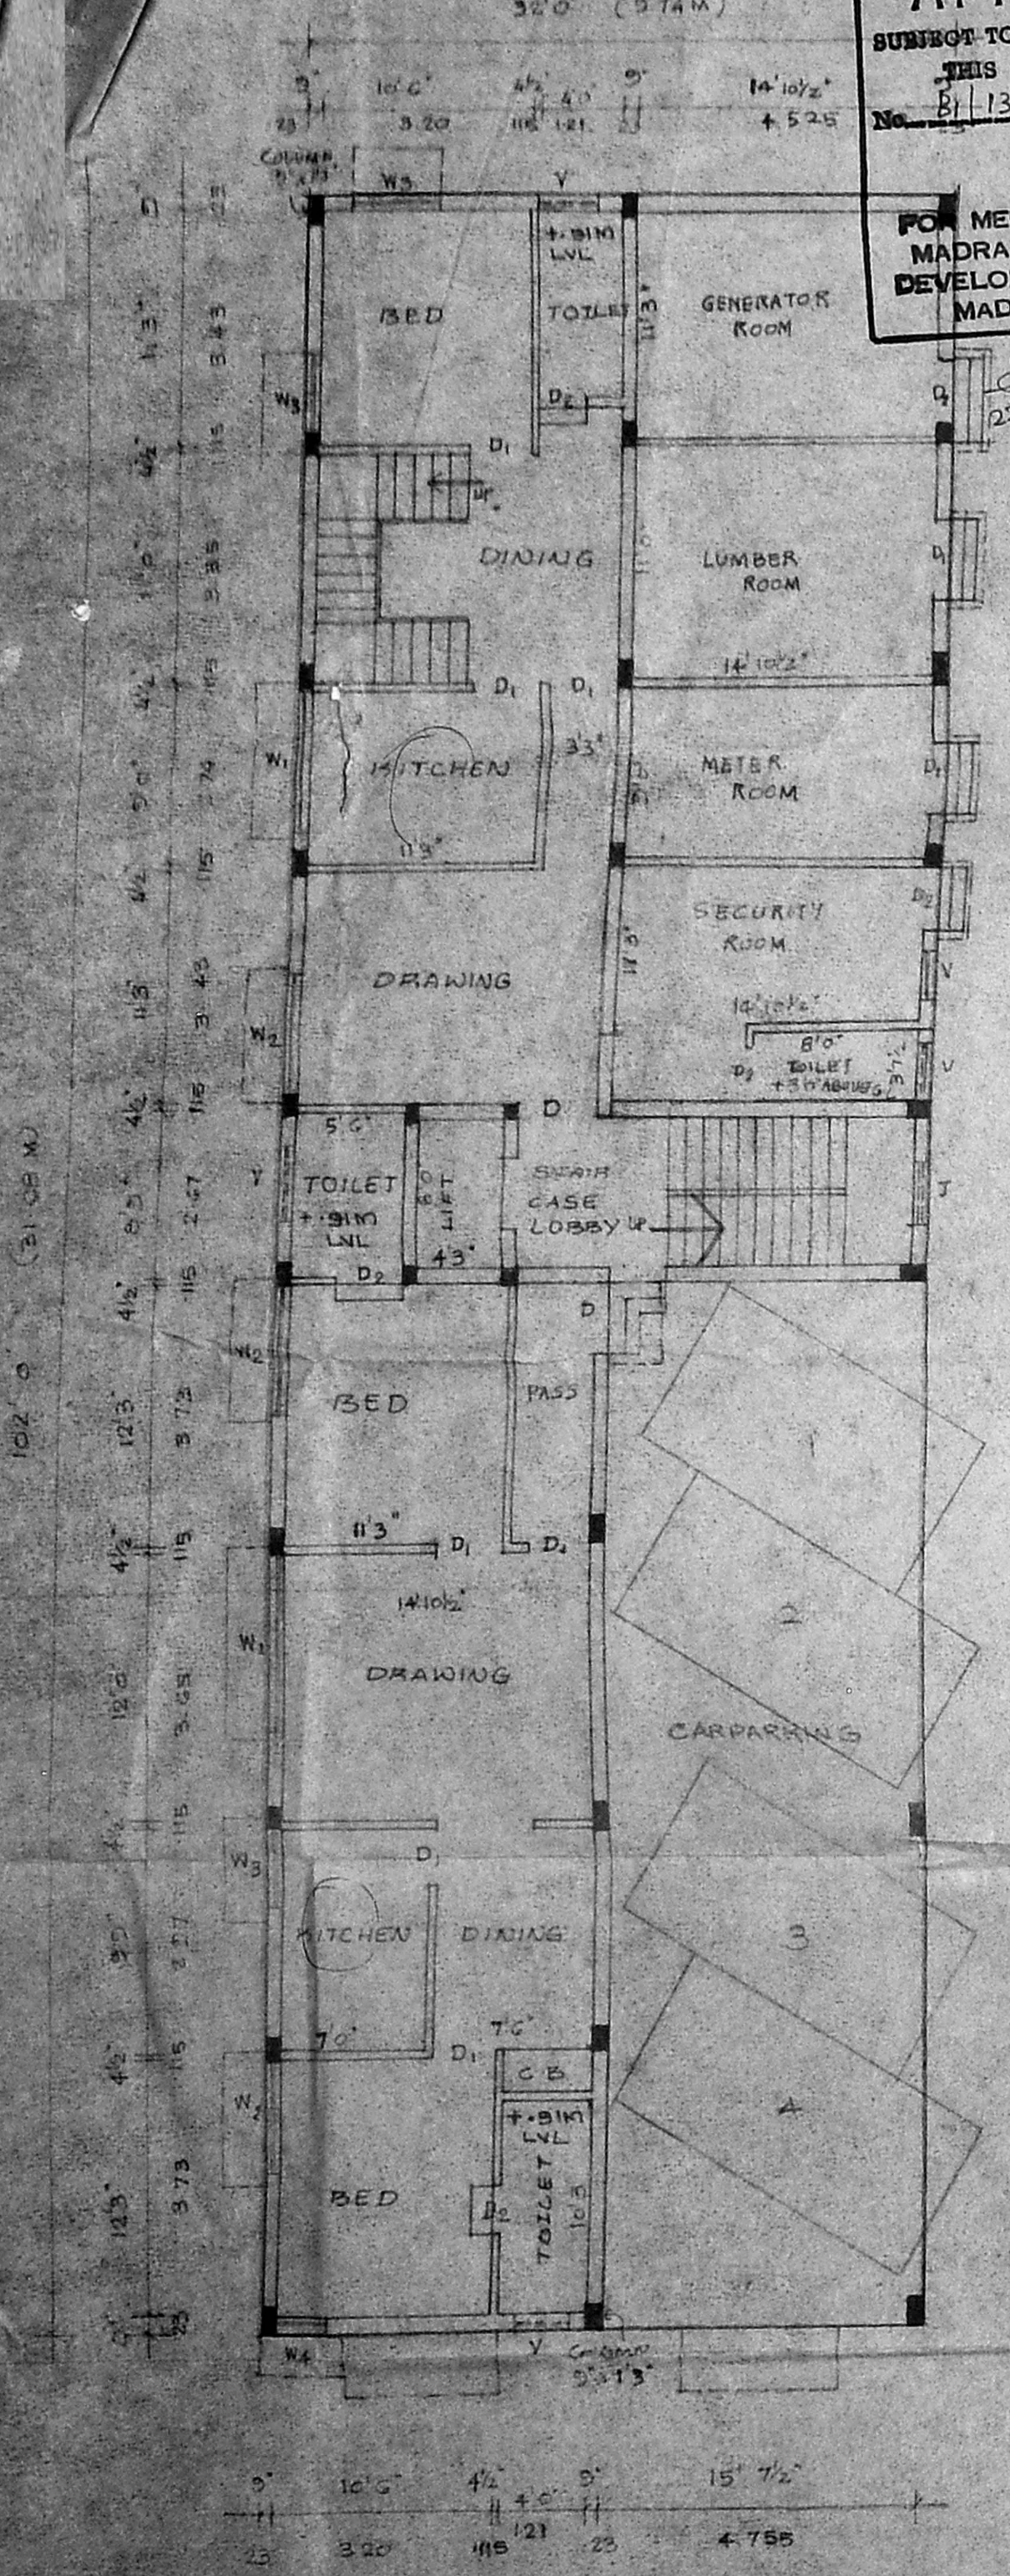


G.F. PLAN

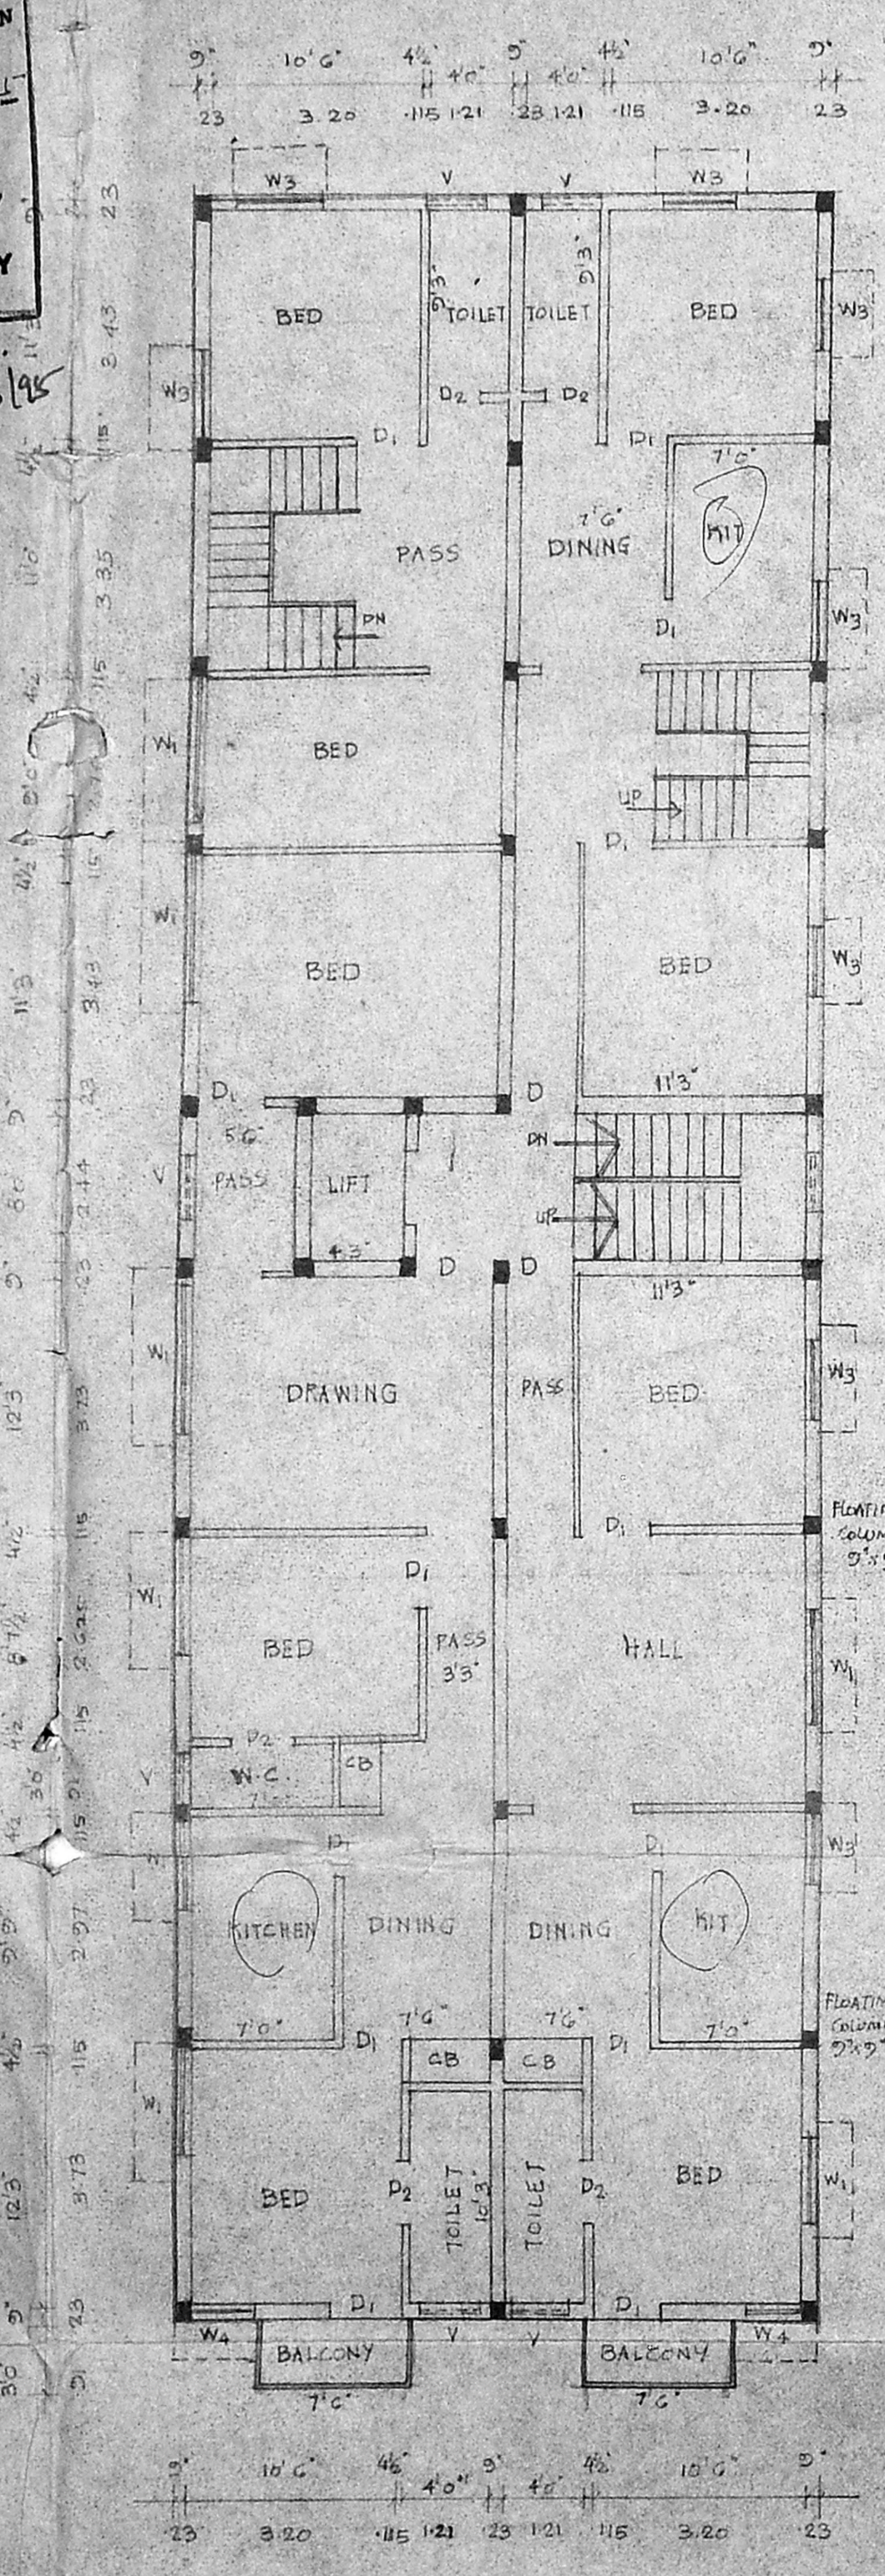


F.F. PLAN

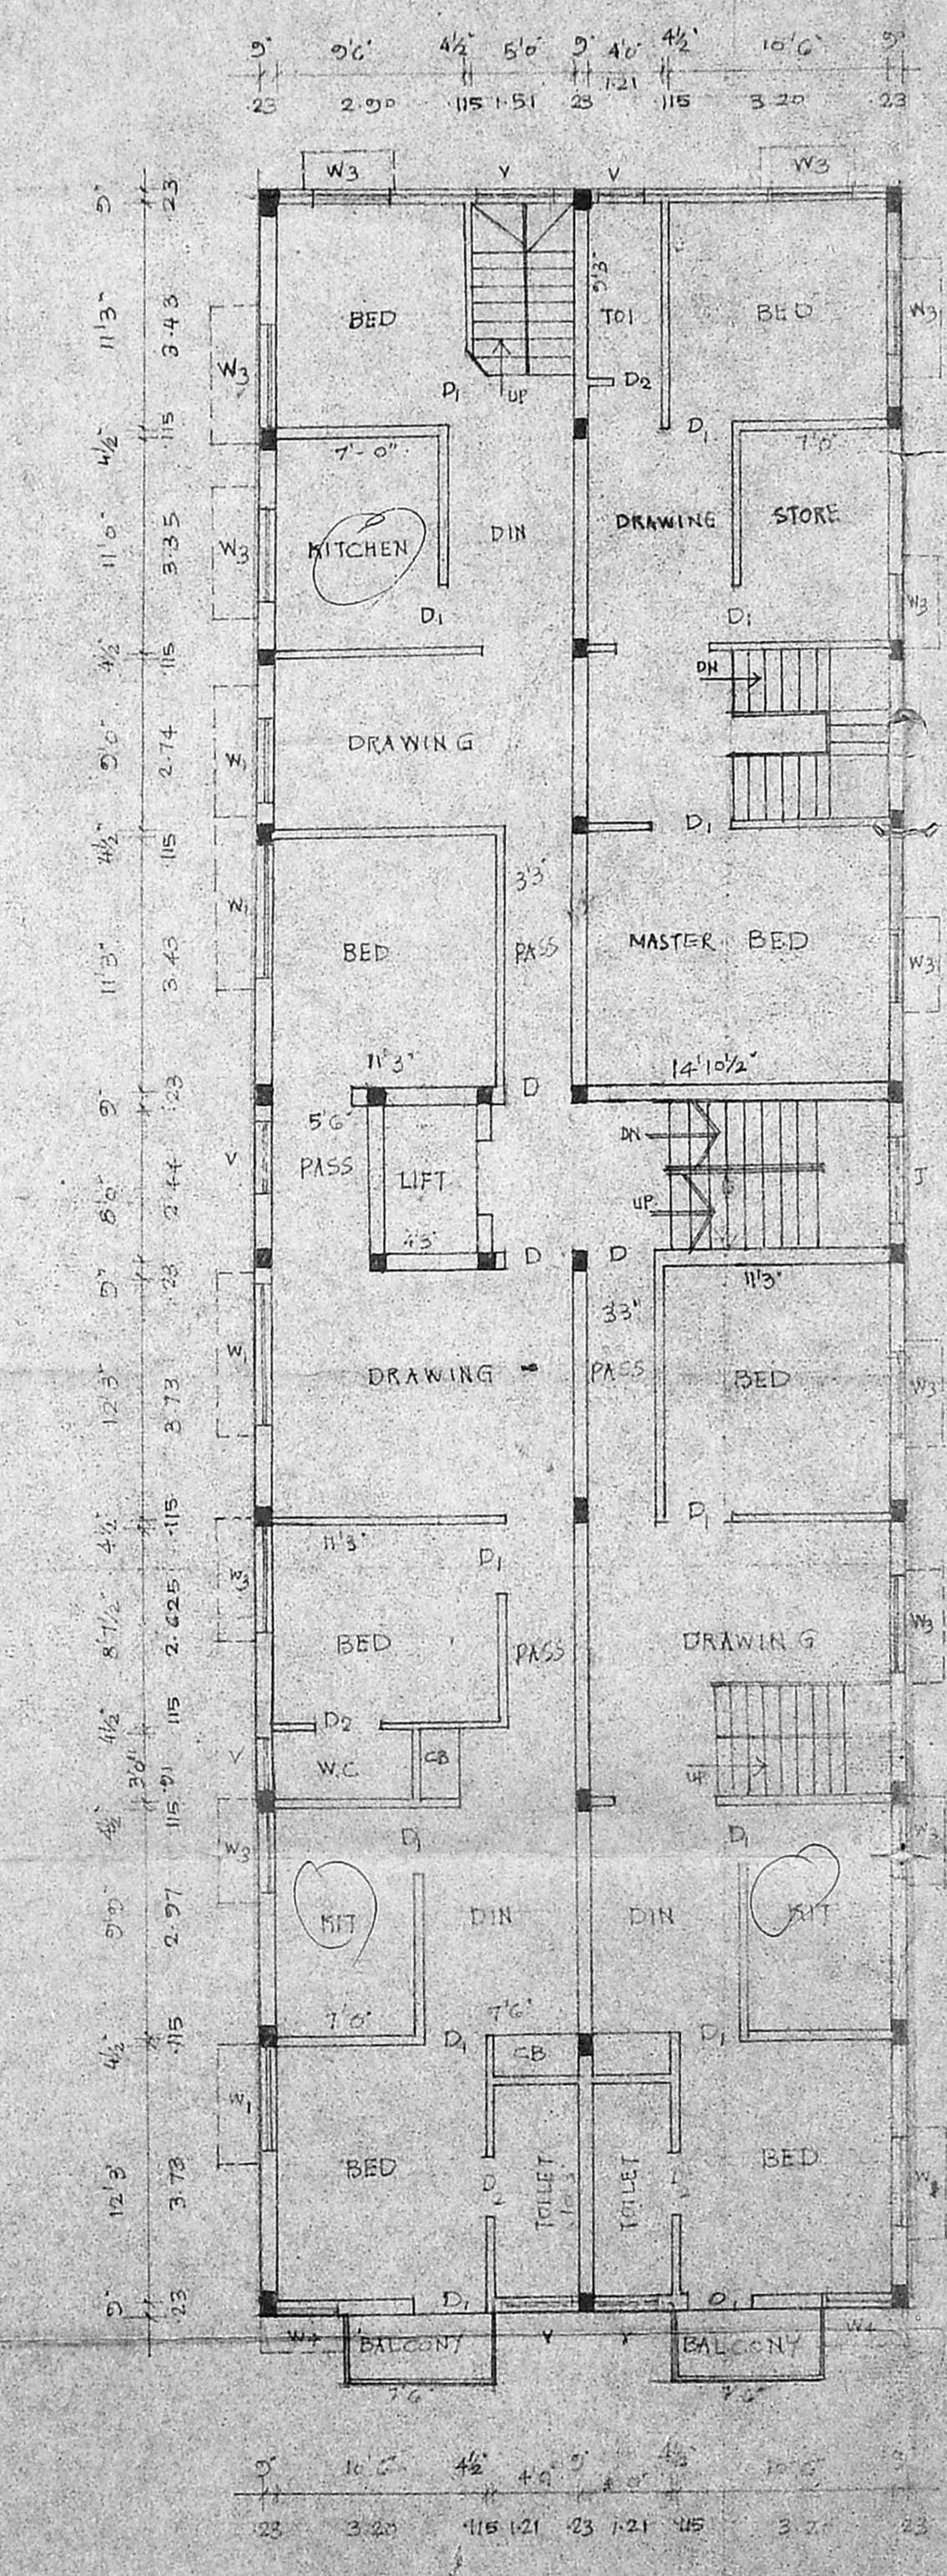

S.F. PLAN

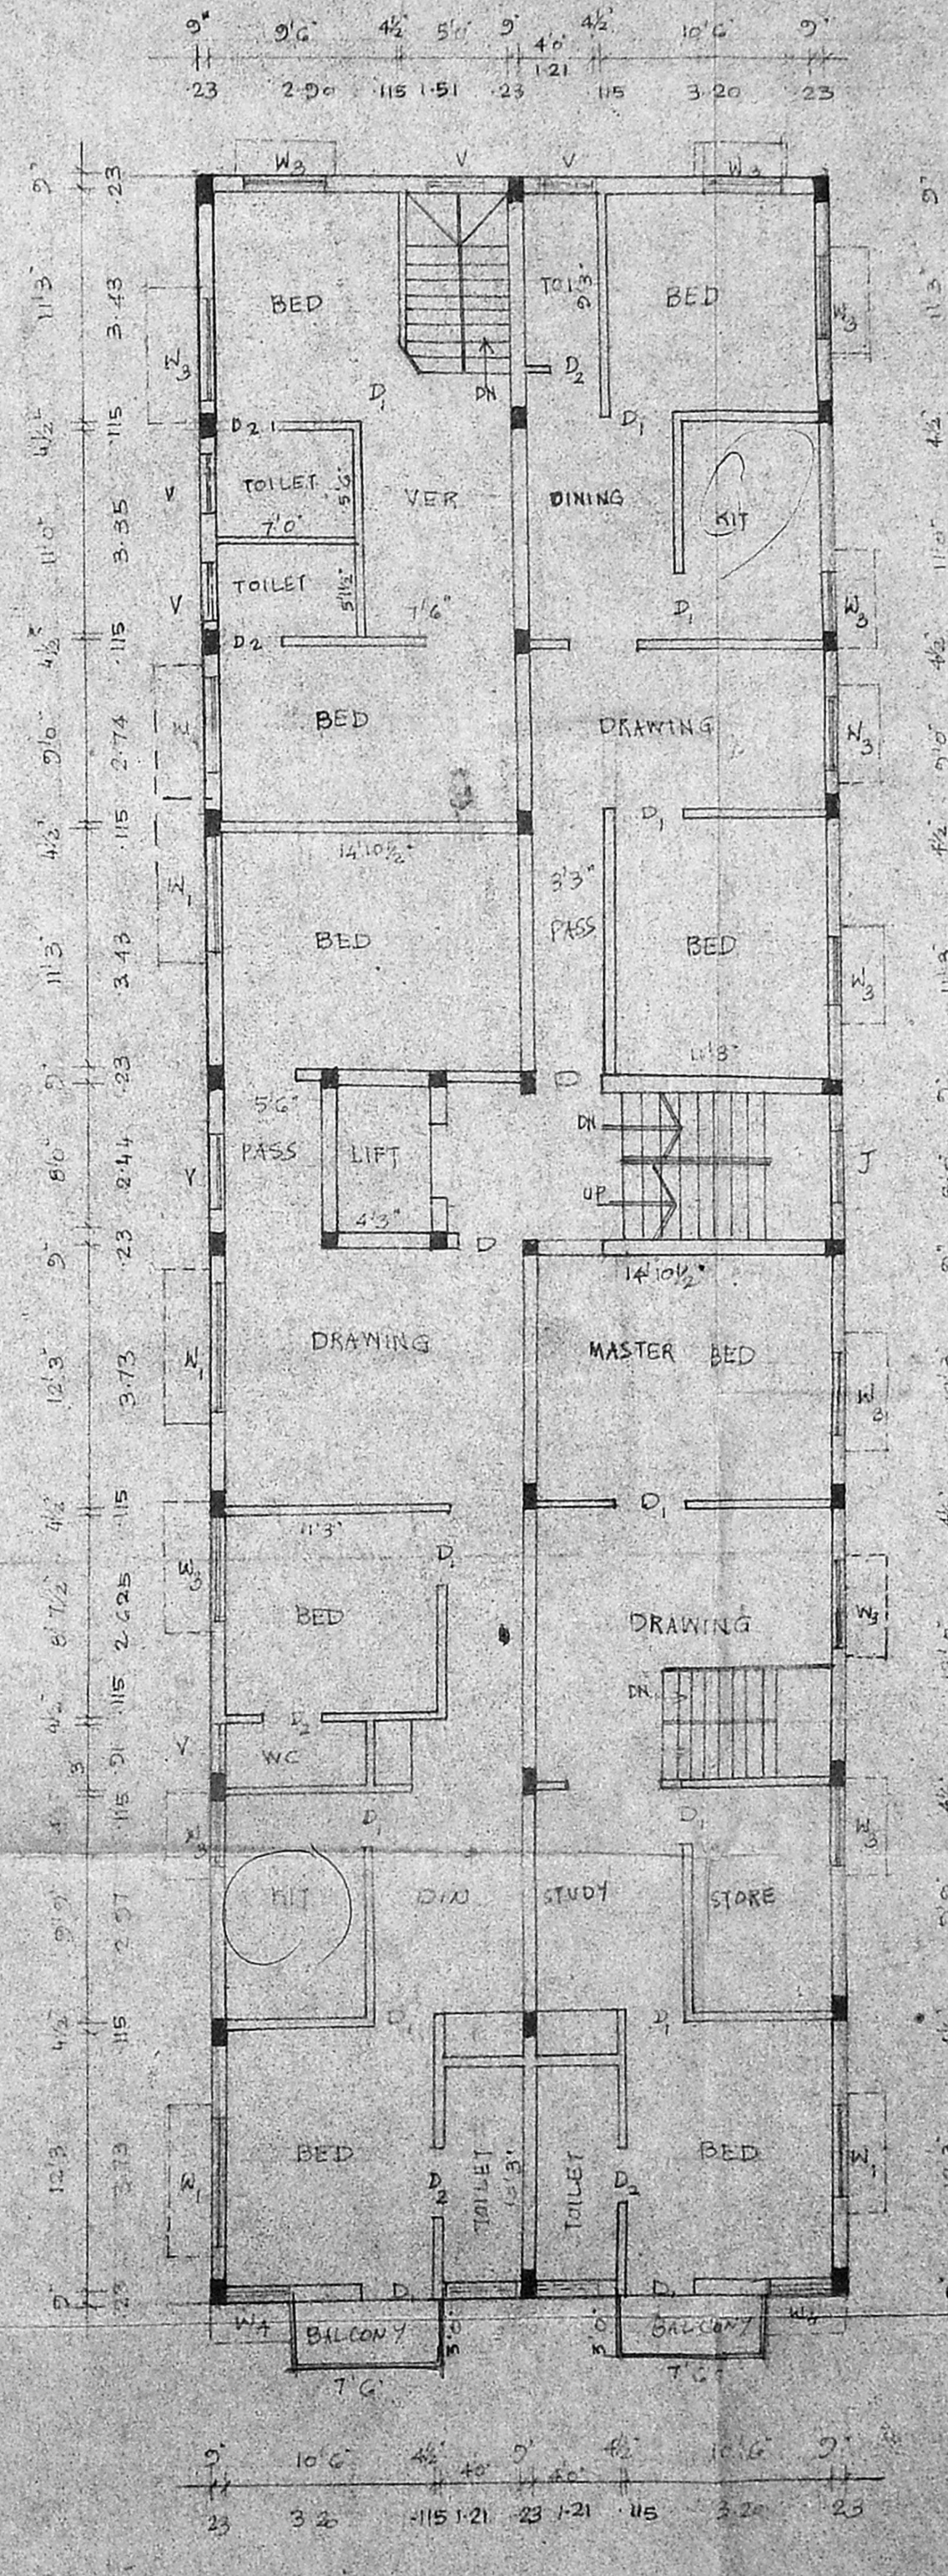

T.F. PLAN

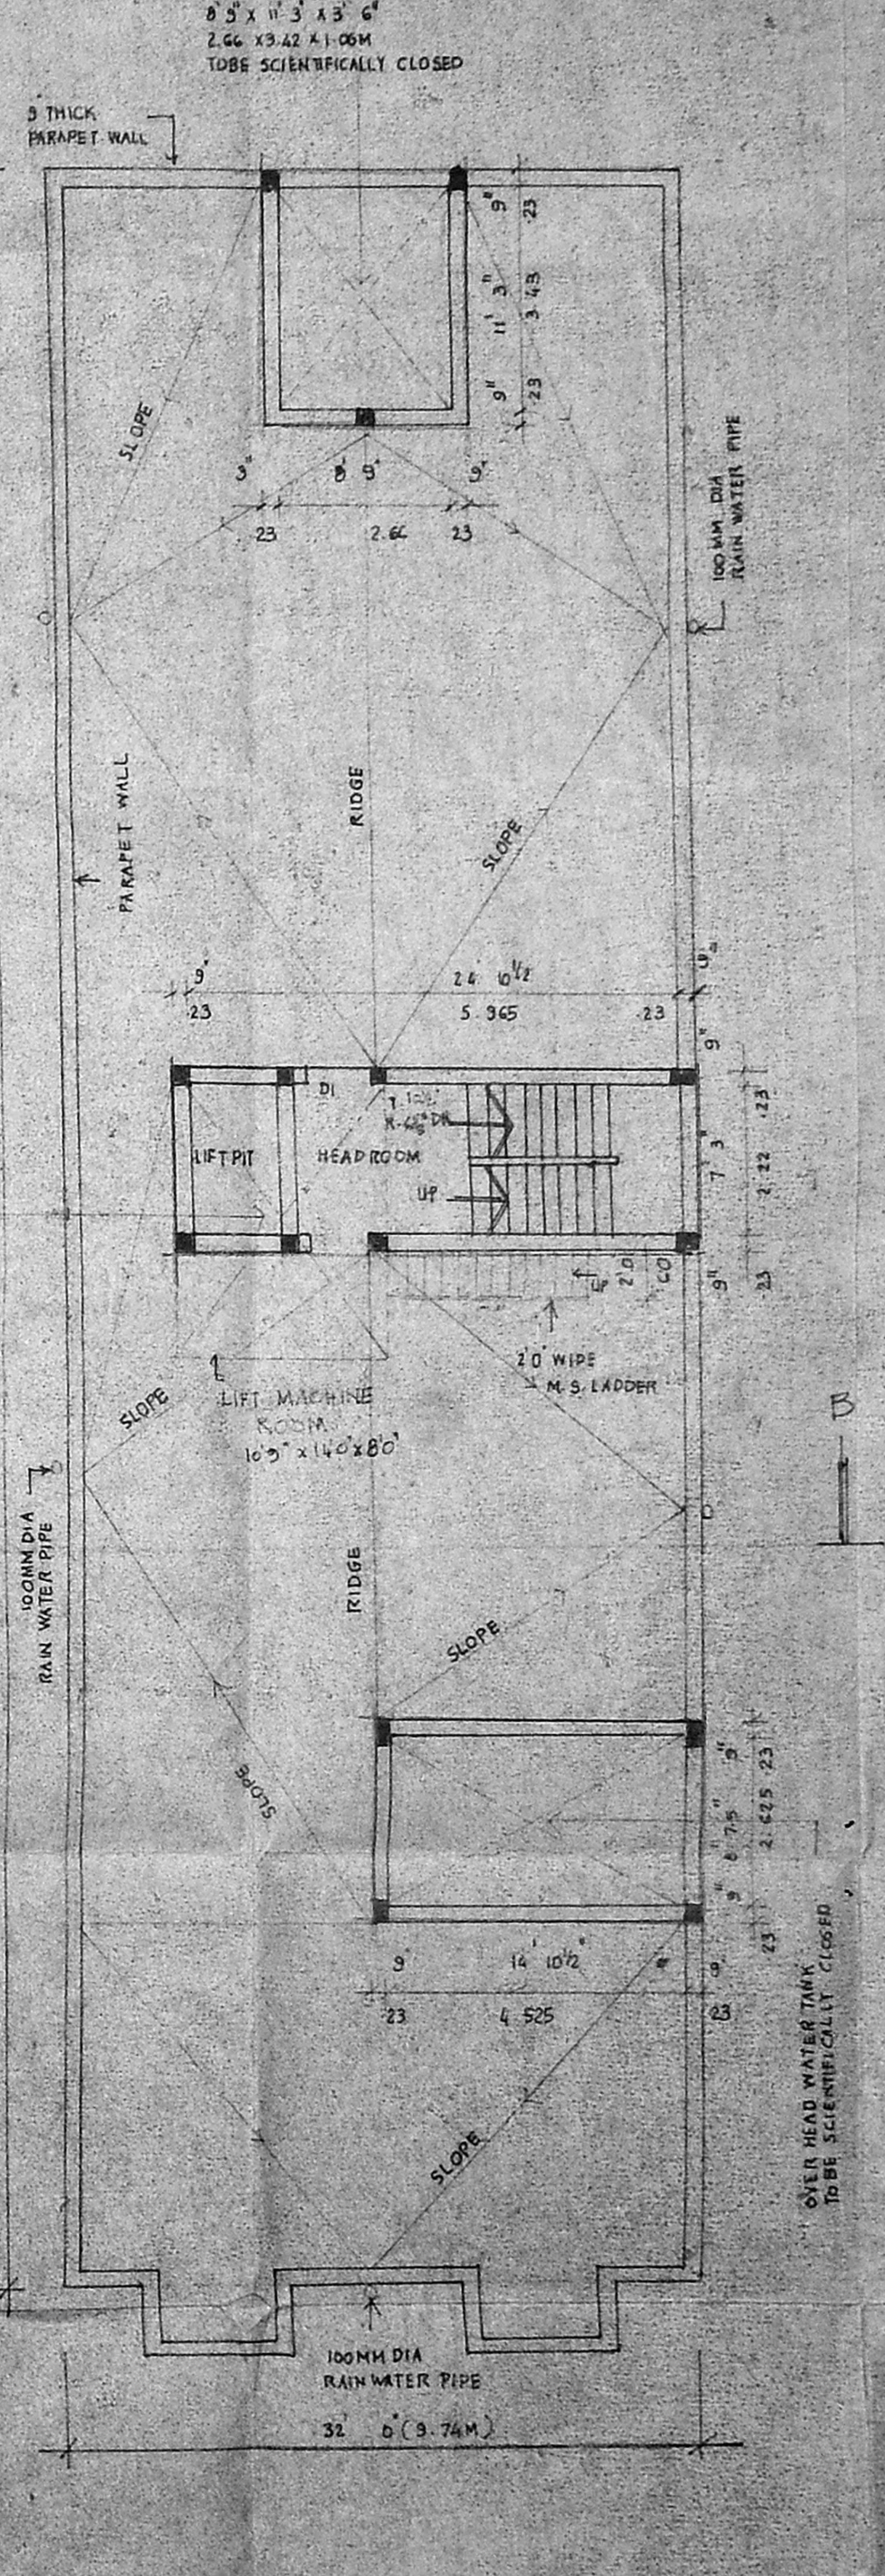

TERRACE FLOOR PLAN

PROPOSED RESIDENTIAL
 BUILDING AT NO. 25, FIVE
 FURLONG ROAD, R.S. NO. 50/3,
 GUINDY, MADRAS - 32

CORPN DIV. NO. 141
 SCALE 1"=80' (3:100)

MMDA IB/PP NO. 2229/95
 REFERENCE PART III

PLOT AREA : 7850 SQFT; 727.6 M²
 A.P. 11/11/95
 PLINTH AREA GF: 1818.65 SQFT; 168.76 M²
 FF: 3309 SQFT; 307.41 M²
 SF: 3309 SQFT; 307.41 M²
 TF: 3309 SQFT; 307.41 M²

PSI 150
 COVERAGE 42.24%
 PROPOSAL
 ROAD
 BOUNDARY

Regina Rao
 Sankar
 OWNER SIGNATURE

DR. K.R. JANAKIRAMAN, B.E.M.I.E., R.M.I.E.
 Consultant Engineer, Planner & Valuer
 Licensed Surveyor (No. 615) Plumbing Lic. Final
 No. 68 & 78 Class 1 & 2 Registration of Madras
 Metro Water Authority
 18, Lake View Road, 600011, Madras-11
 LICENSURED SURVEYOR