




NORTH SIDE ELEVATION

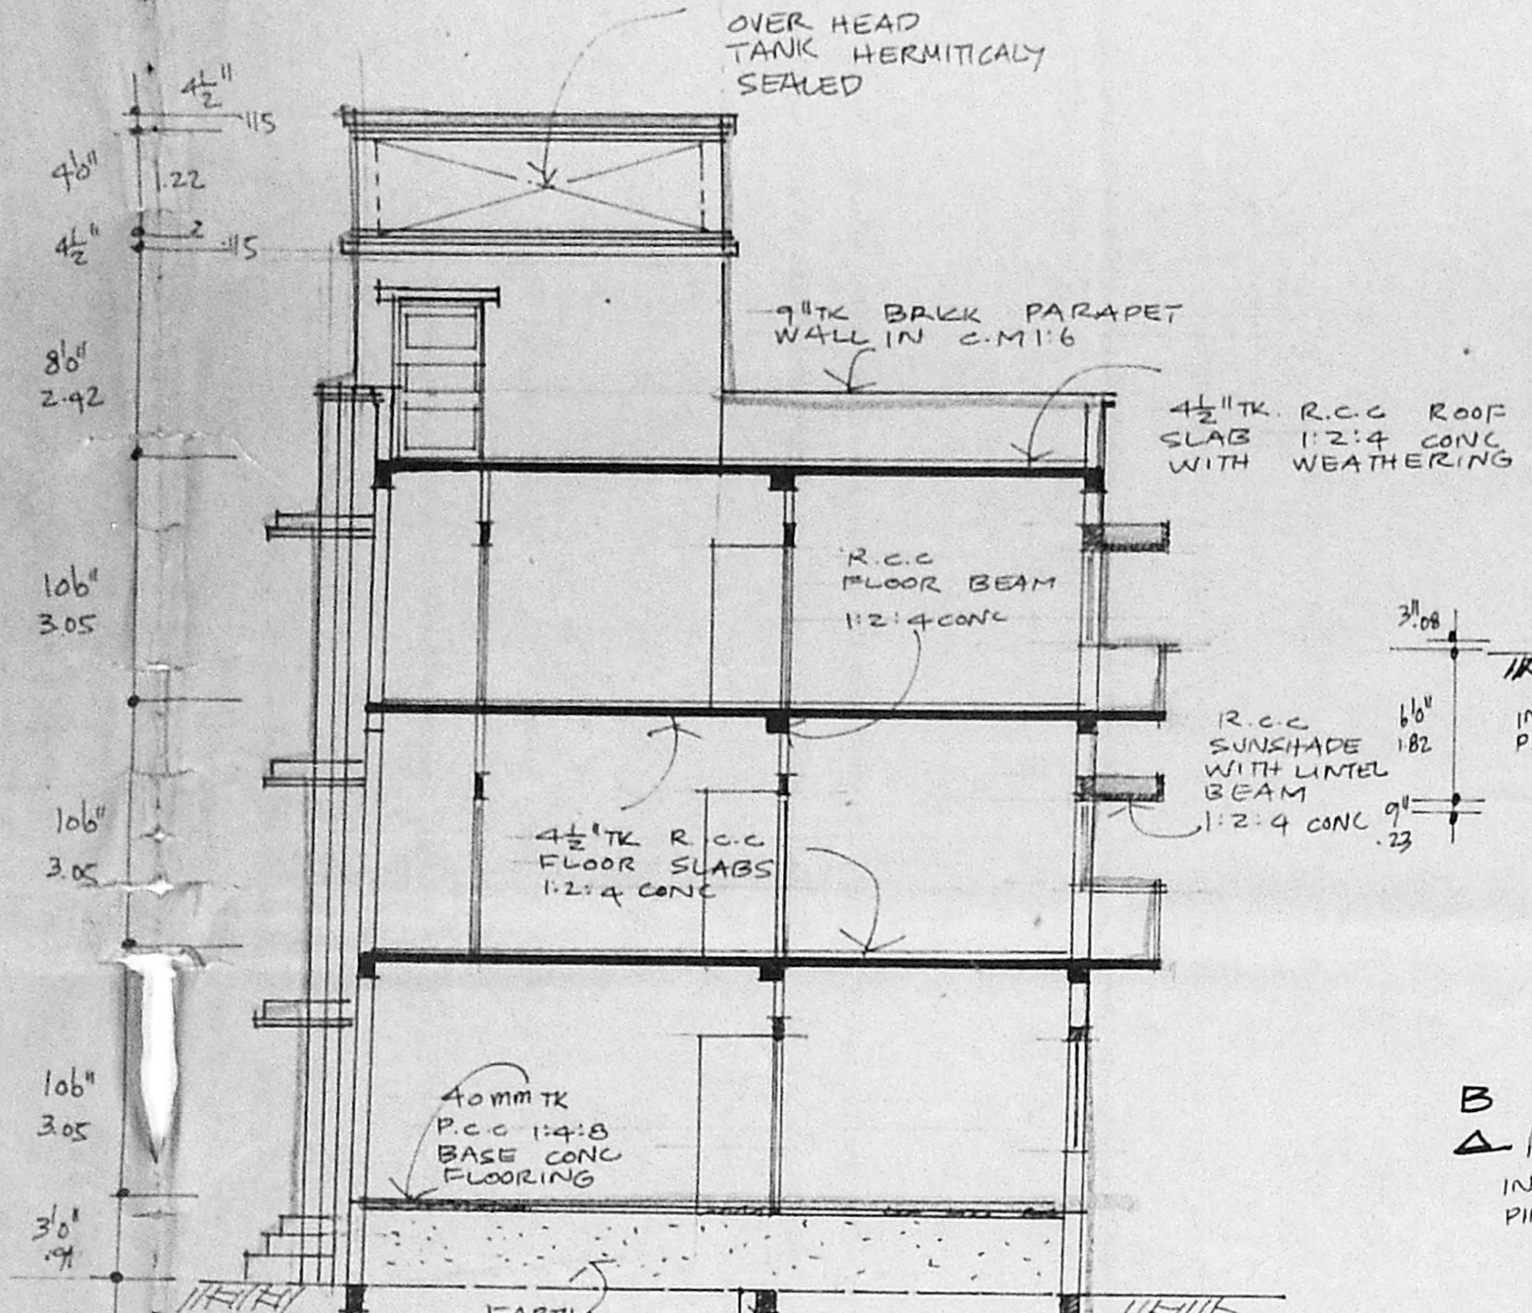


SECTION 'AA'

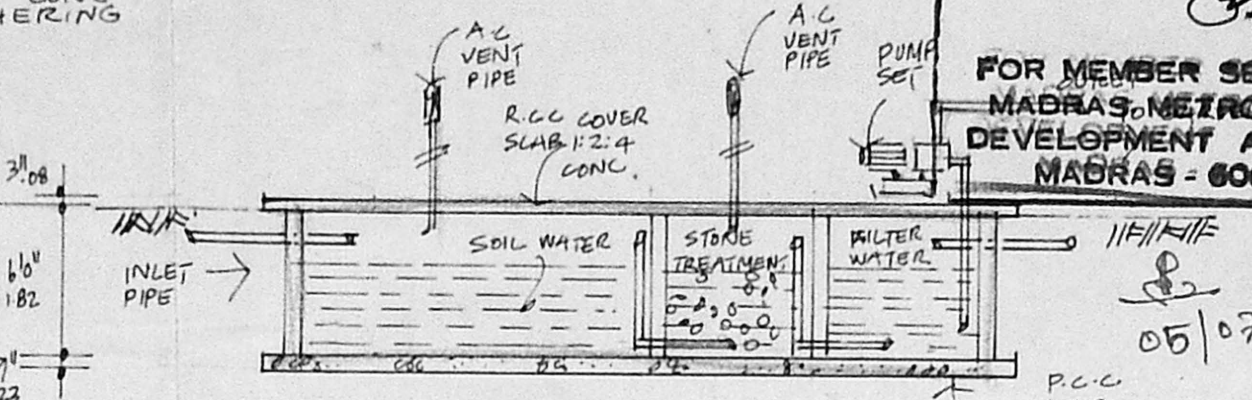

SECTION 'BB'

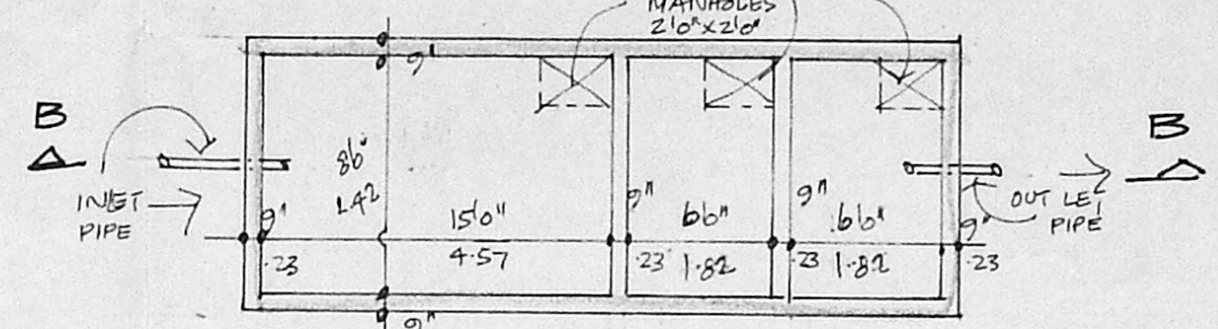

PLAN DETAILS OF SEPTICTANK WITH UP FLOW FILTER

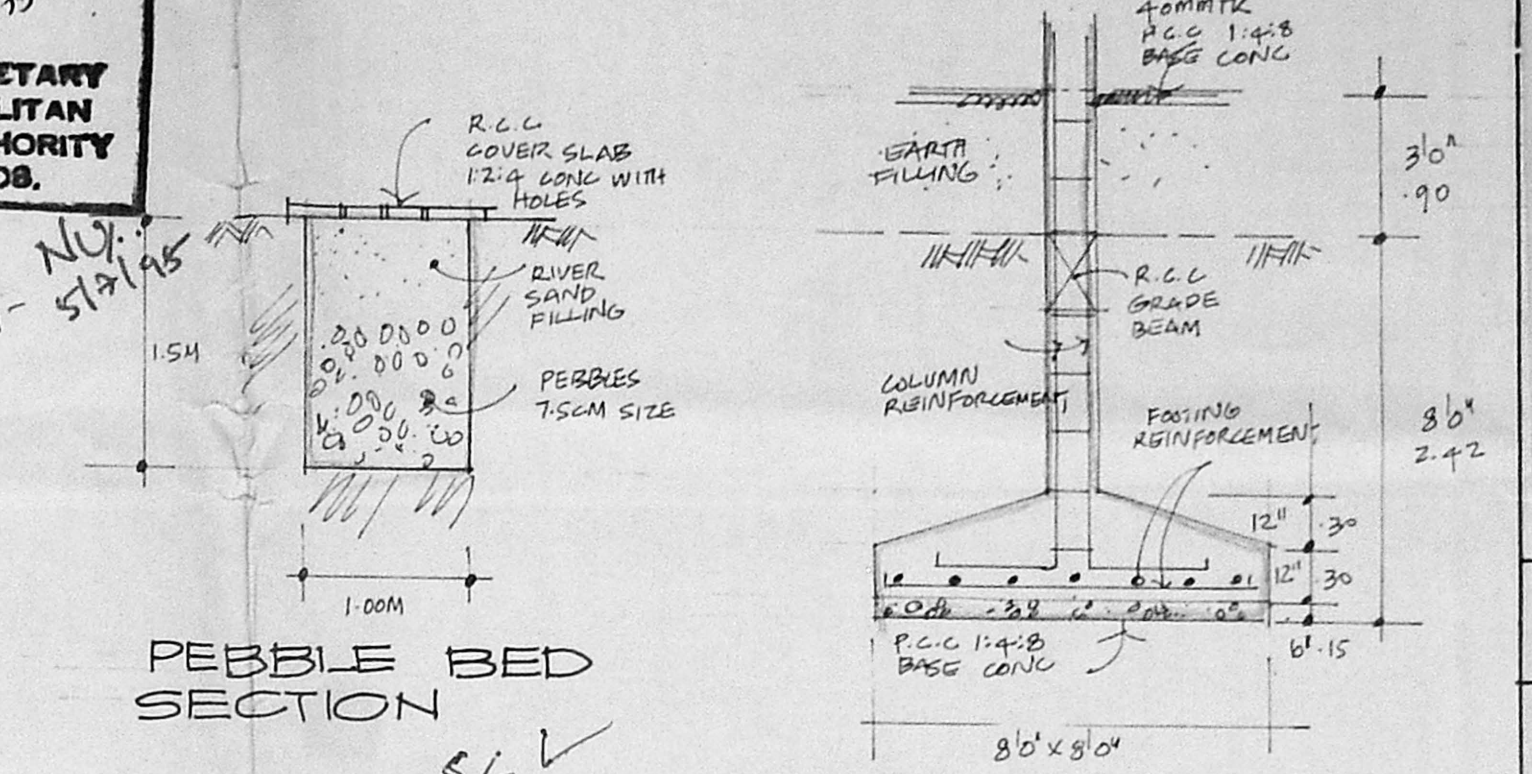

PEBBLE BED SECTION

DETAILS OF COLUMN FOOTING

Planning Permit No. **APPROVED**
 SUBJECT TO THE CONDITIONS IN THIS OFFICE LETTER.
 No. B/14059/11 Date 07/95
 FOR MEMBER SECRETARY MADRAS METROPOLITAN DEVELOPMENT AUTHORITY MADRAS - 600 008.

JOINERIES.

MD1	MAIN DOOR	3'3" x 7'0"	1.00 x 2.41
D2	DOOR	3'0" x 7'0"	0.90 x 2.14
D3	DOOR	3'0" x 7'0"	0.90 x 2.14
KW	KITCHEN WINDOW	5'0" x 3'0"	0.90 x 0.90
W1	WINDOW	3'0" x 4'6"	0.90 x 1.38
W2	WINDOW	3'0" x 4'6"	0.90 x 1.38
W3	WINDOW	3'0" x 4'6"	0.90 x 1.38
V	VENTILATOR	2'6" x 2'0"	0.75 x 0.60

A.P. No. 18/95 D.P.


AREA STATEMENT.

TOTAL PLOT EXTENT: 526.95 m²
 PROPOSED G.F. AREA: 238 "
 PROPOSED F.F. AREA: 262 "
 PROPOSED S.F. AREA: 262 "
 TOTAL PLANT AREA: 762 "
 COVERAGE: 50%
 F.S.I: 1.45


COLOUR INDEX.

PROPOSED:	
ROAD:	
BOUNDARIES:	


PROPOSED FLATS AT PNO 89 SNO 594/3PT SECRETARIAT COLONY AMBATUR MADRAS

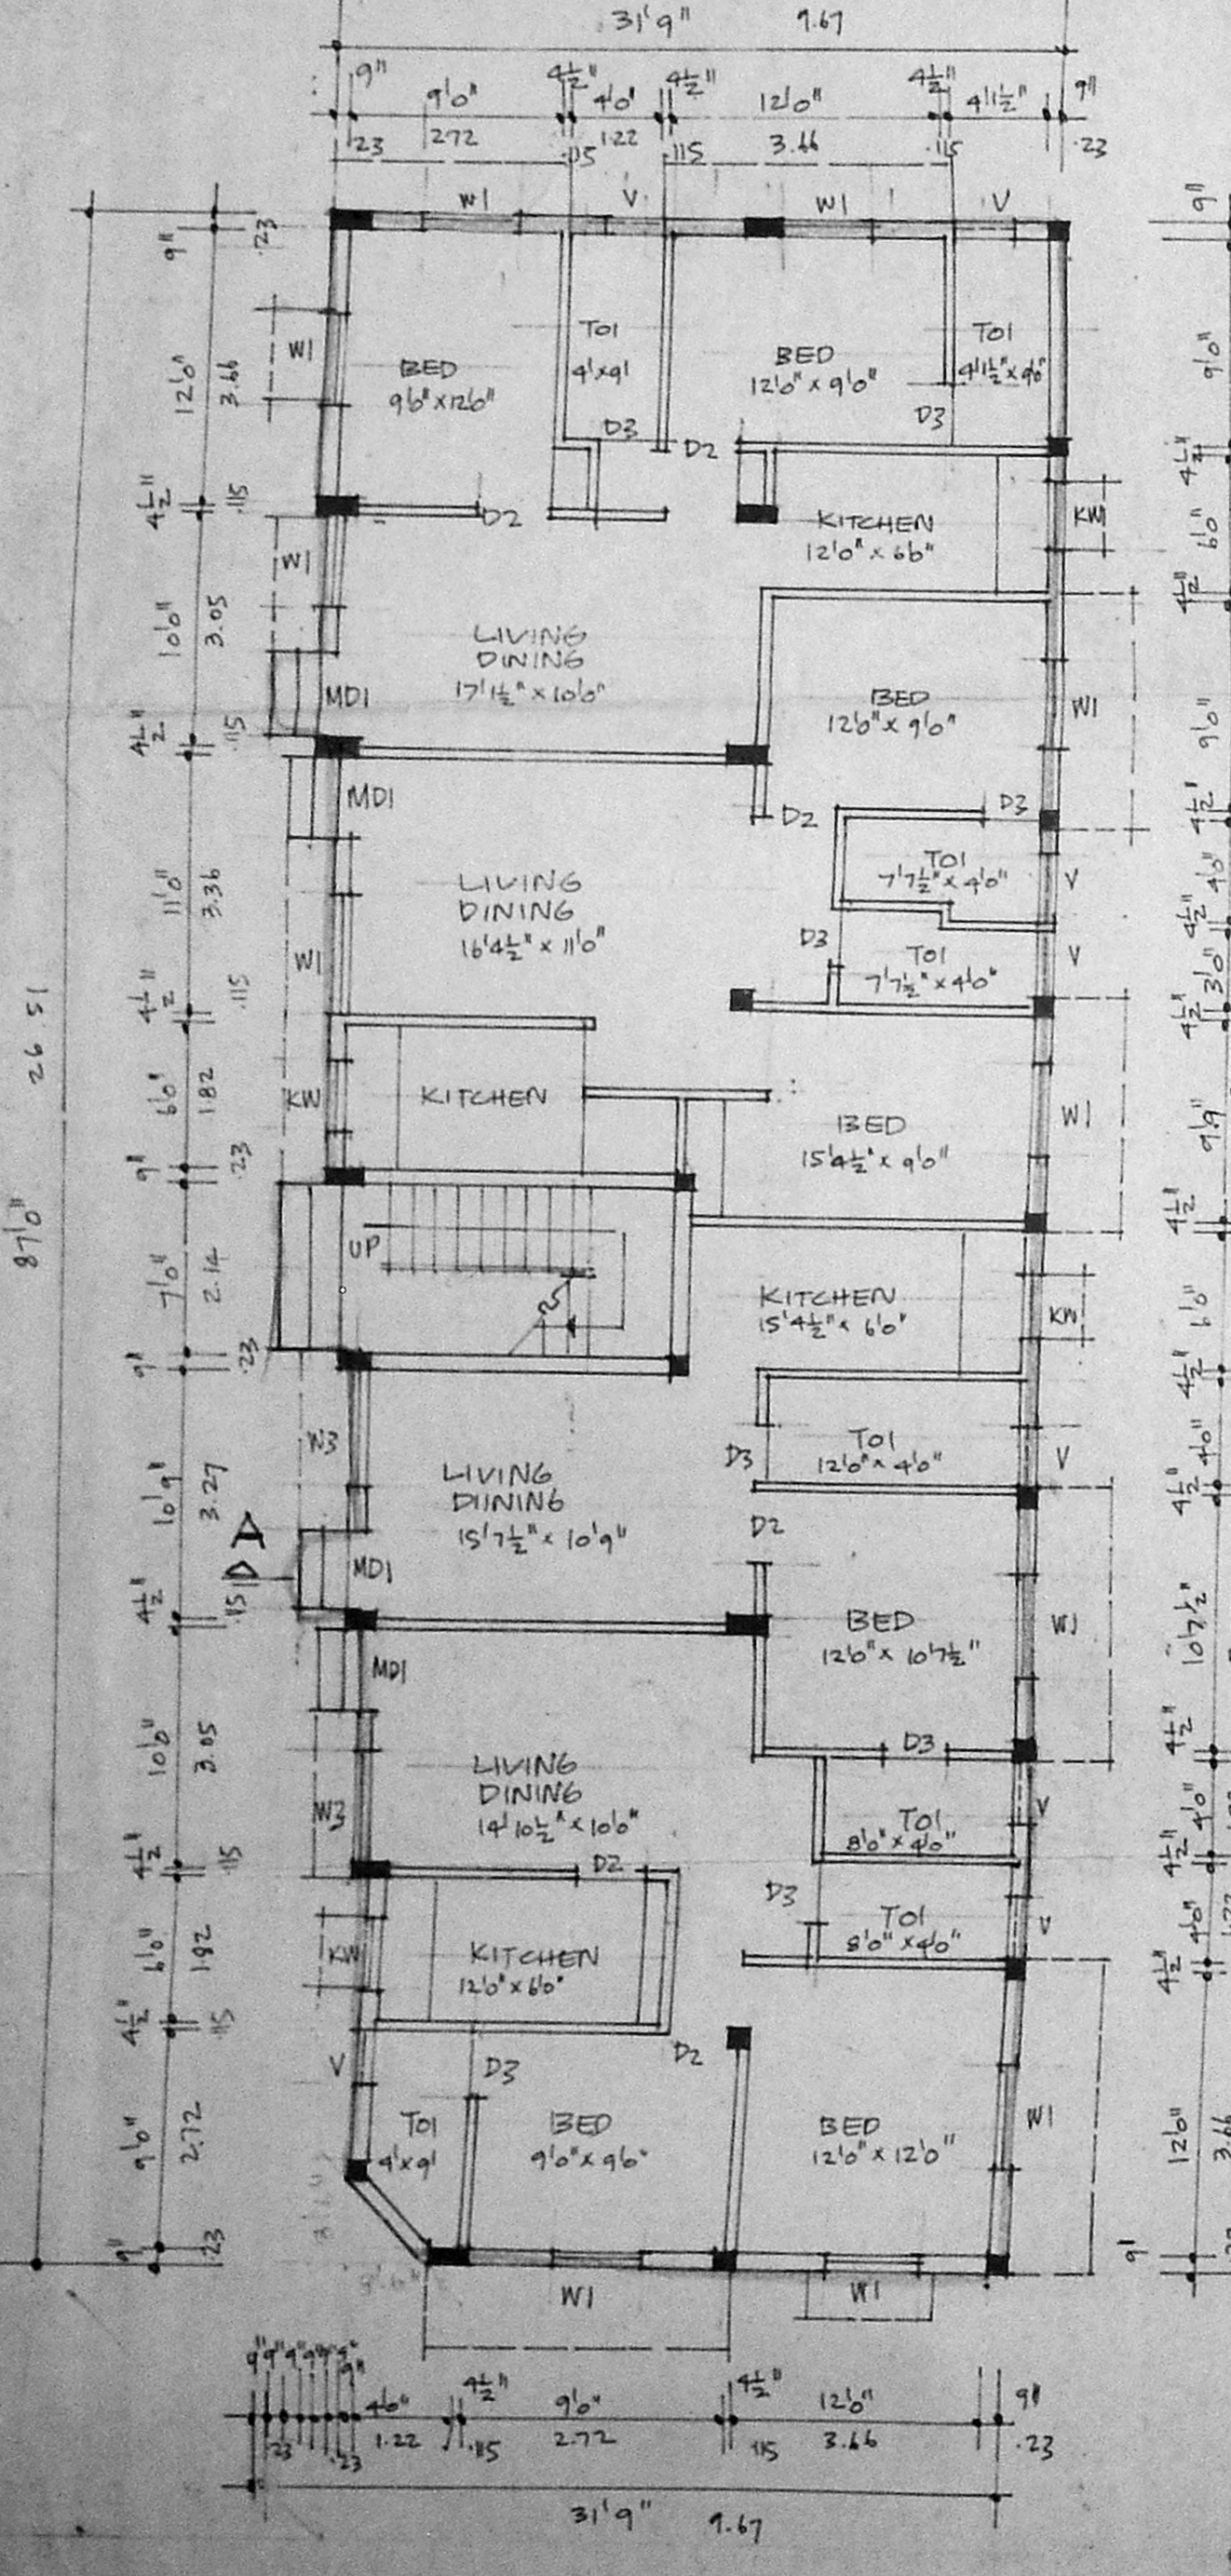


GROUND FLOOR PLAN

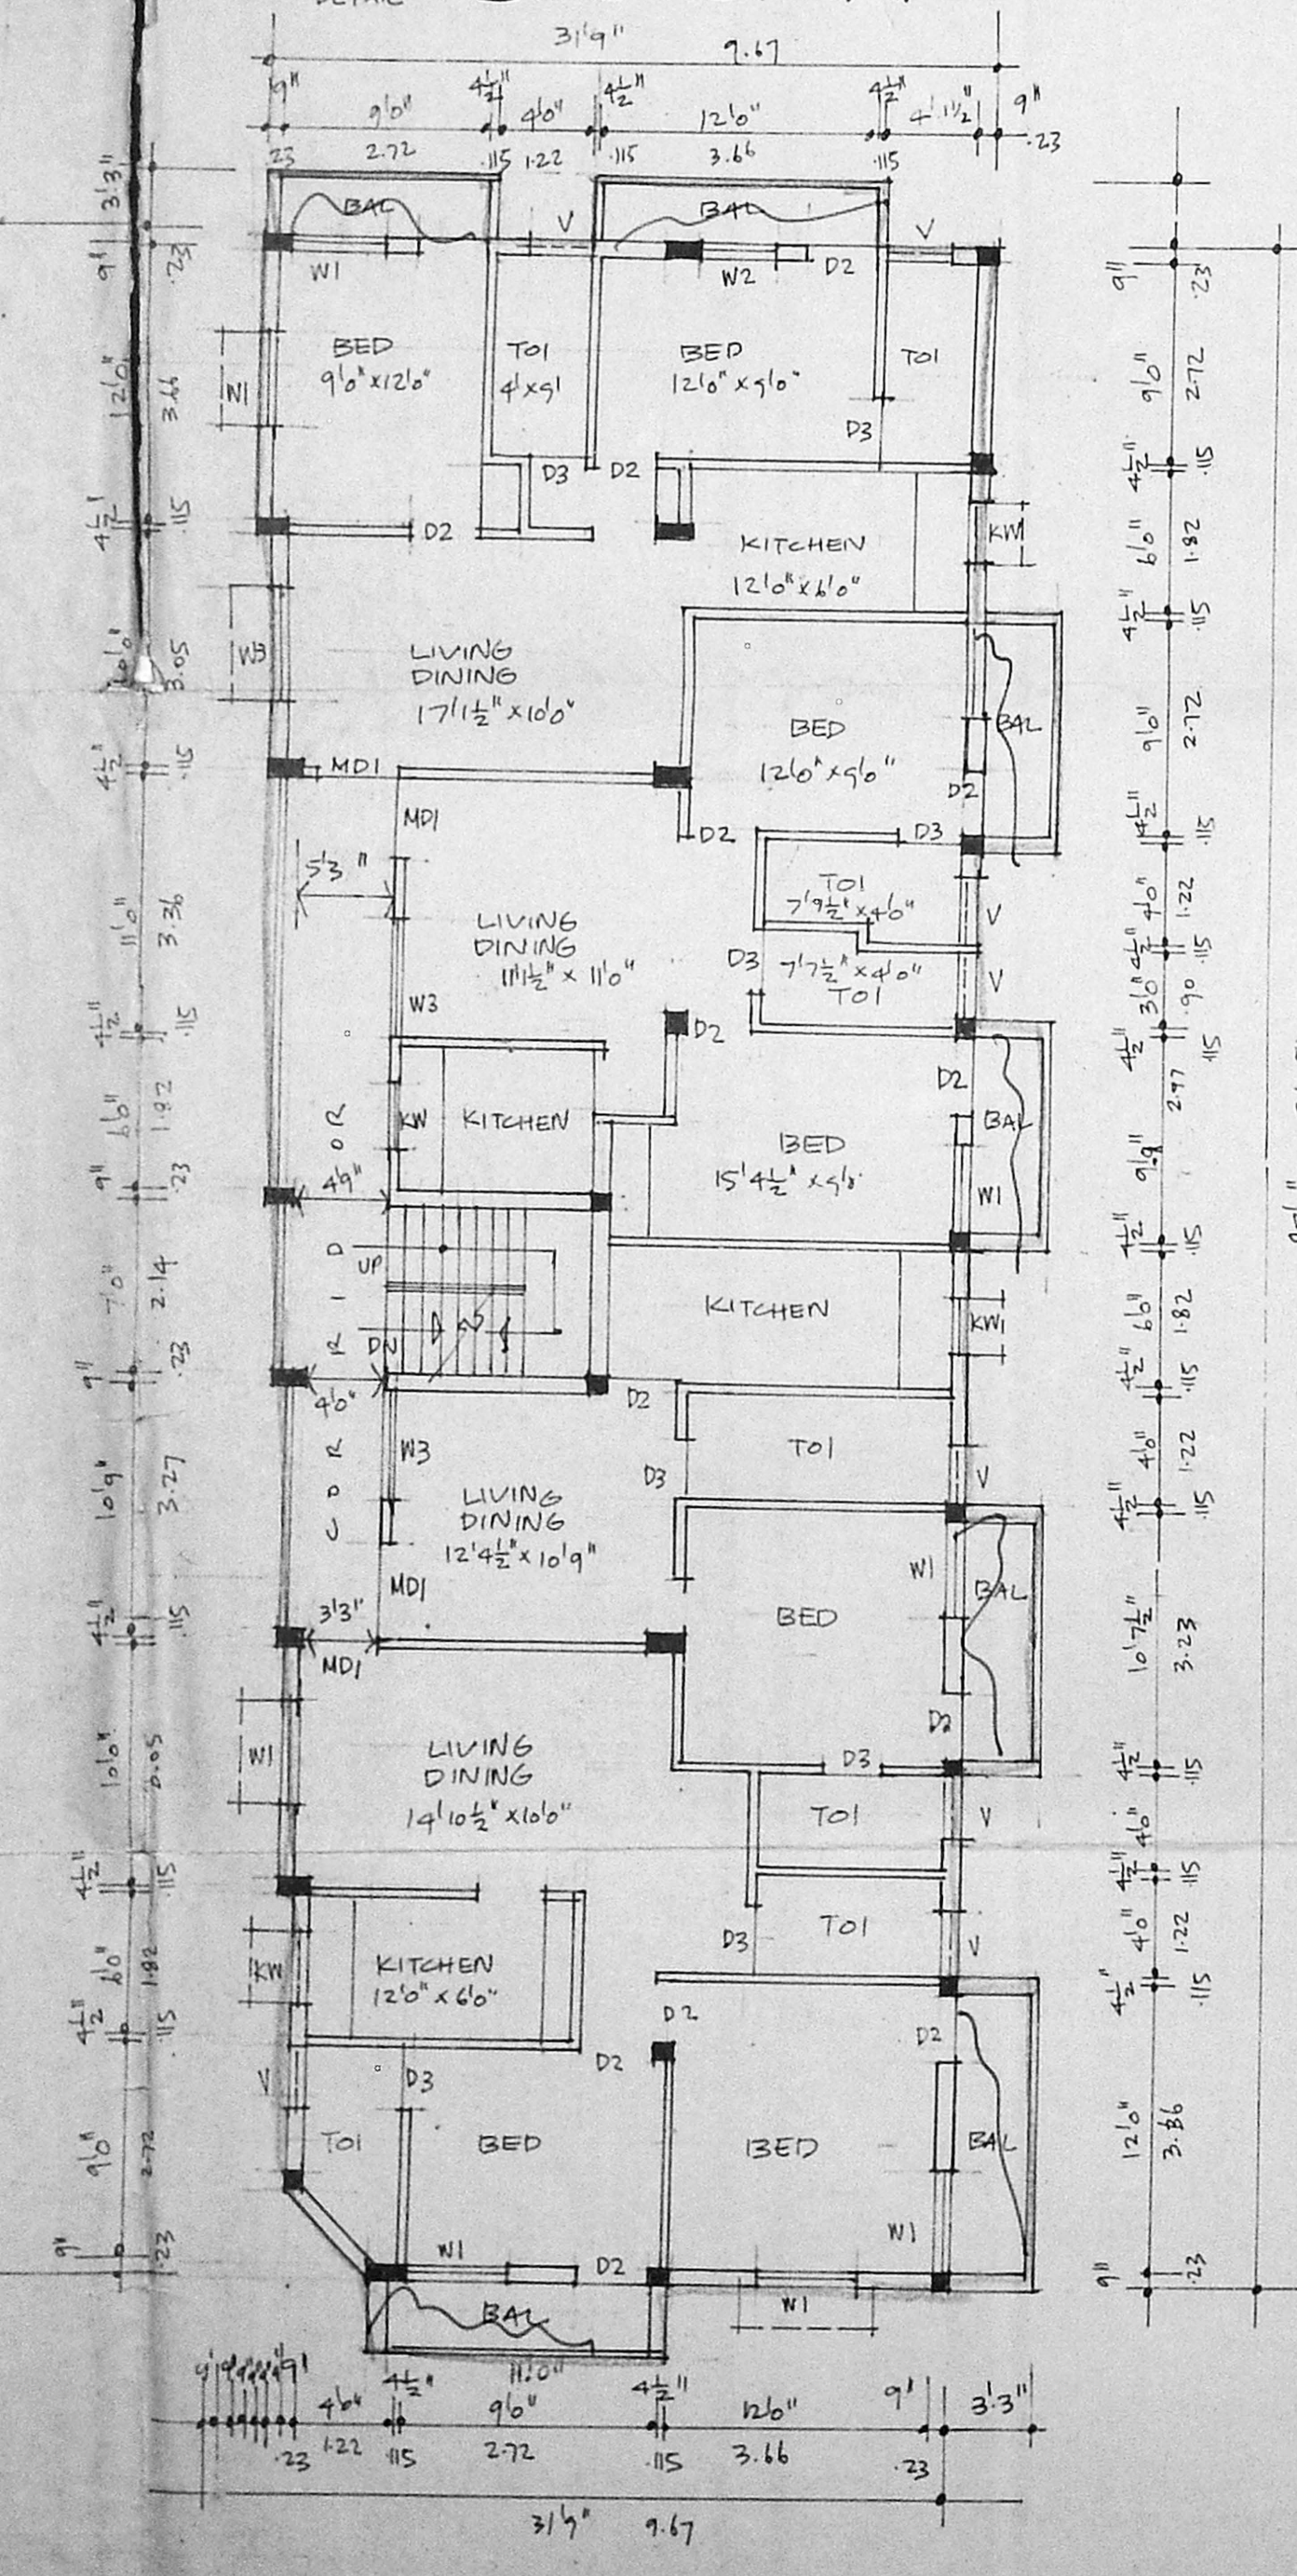


TYPICAL FIRST AND SECOND FLOOR PLANS

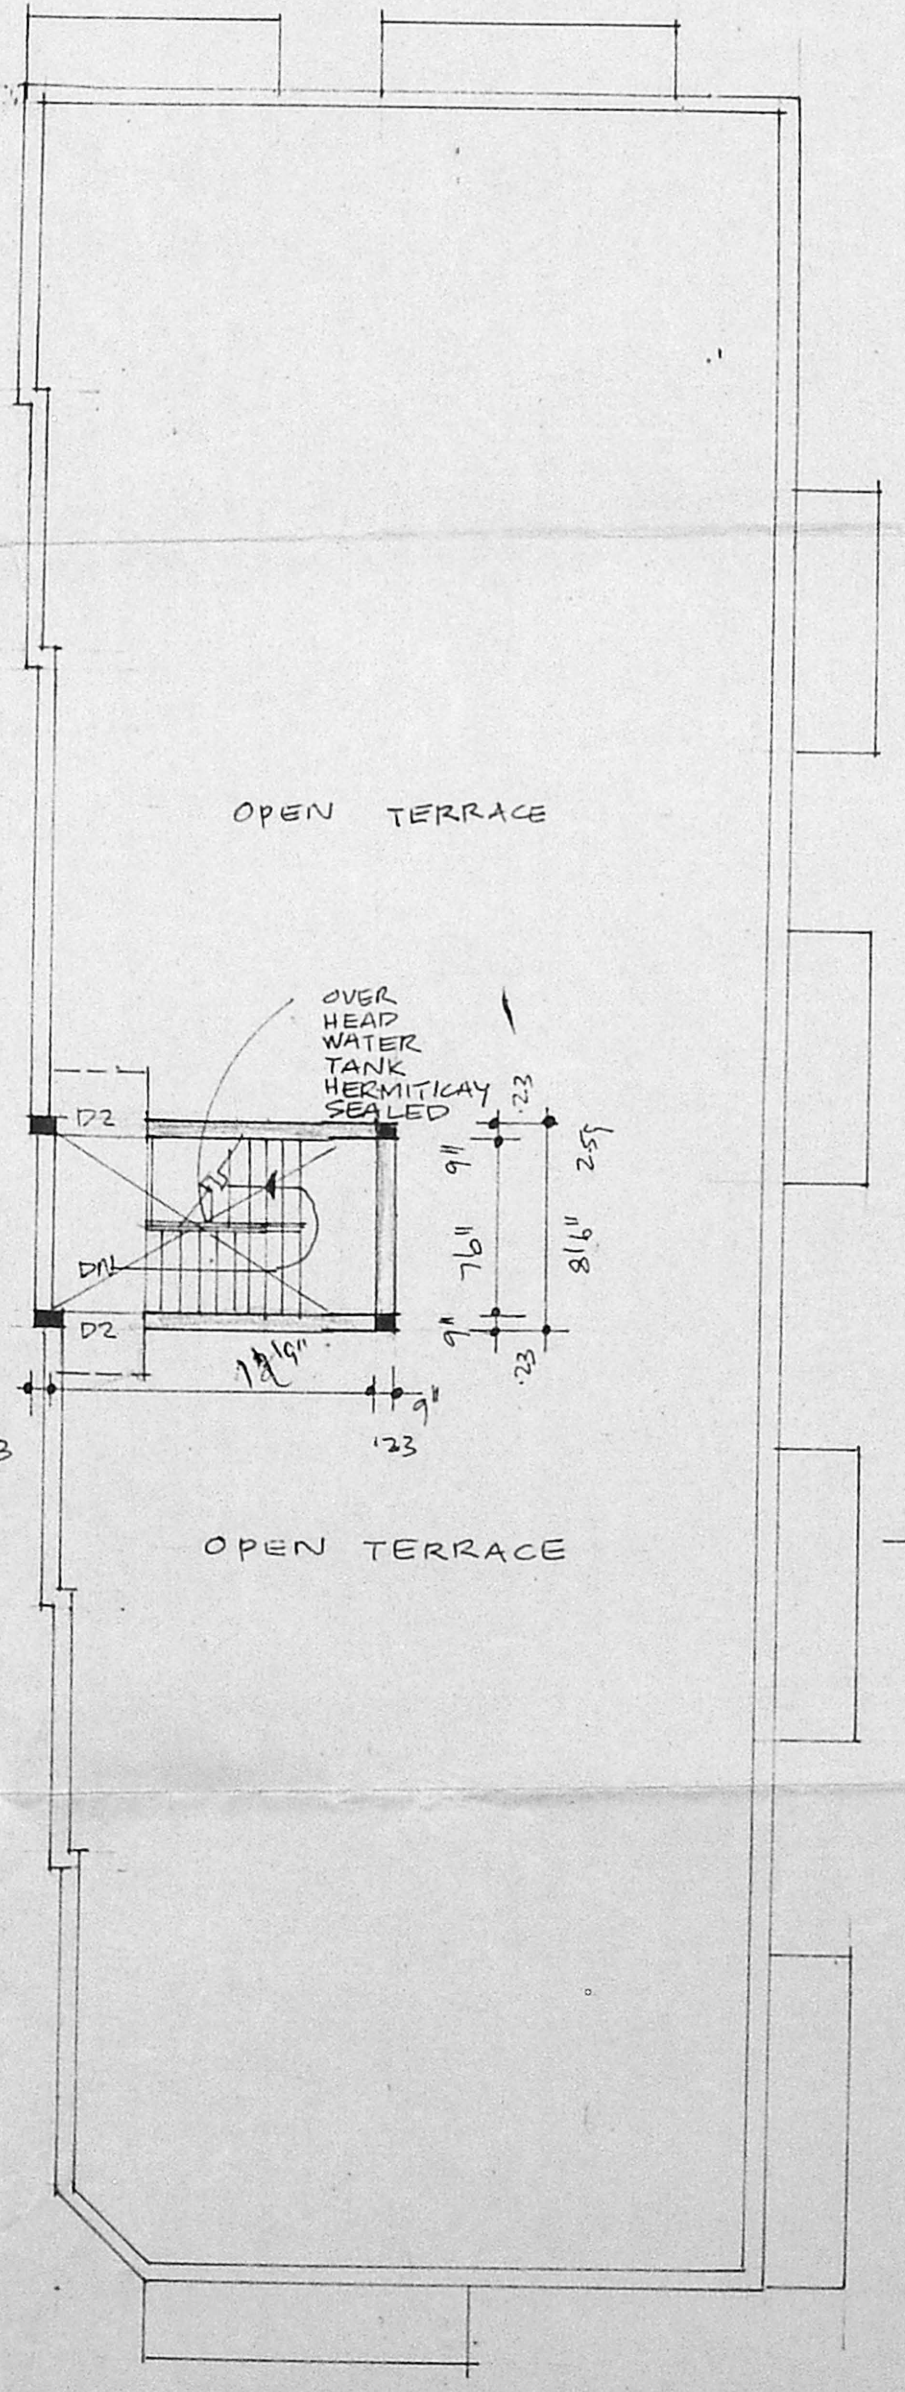

TERRACE PLAN

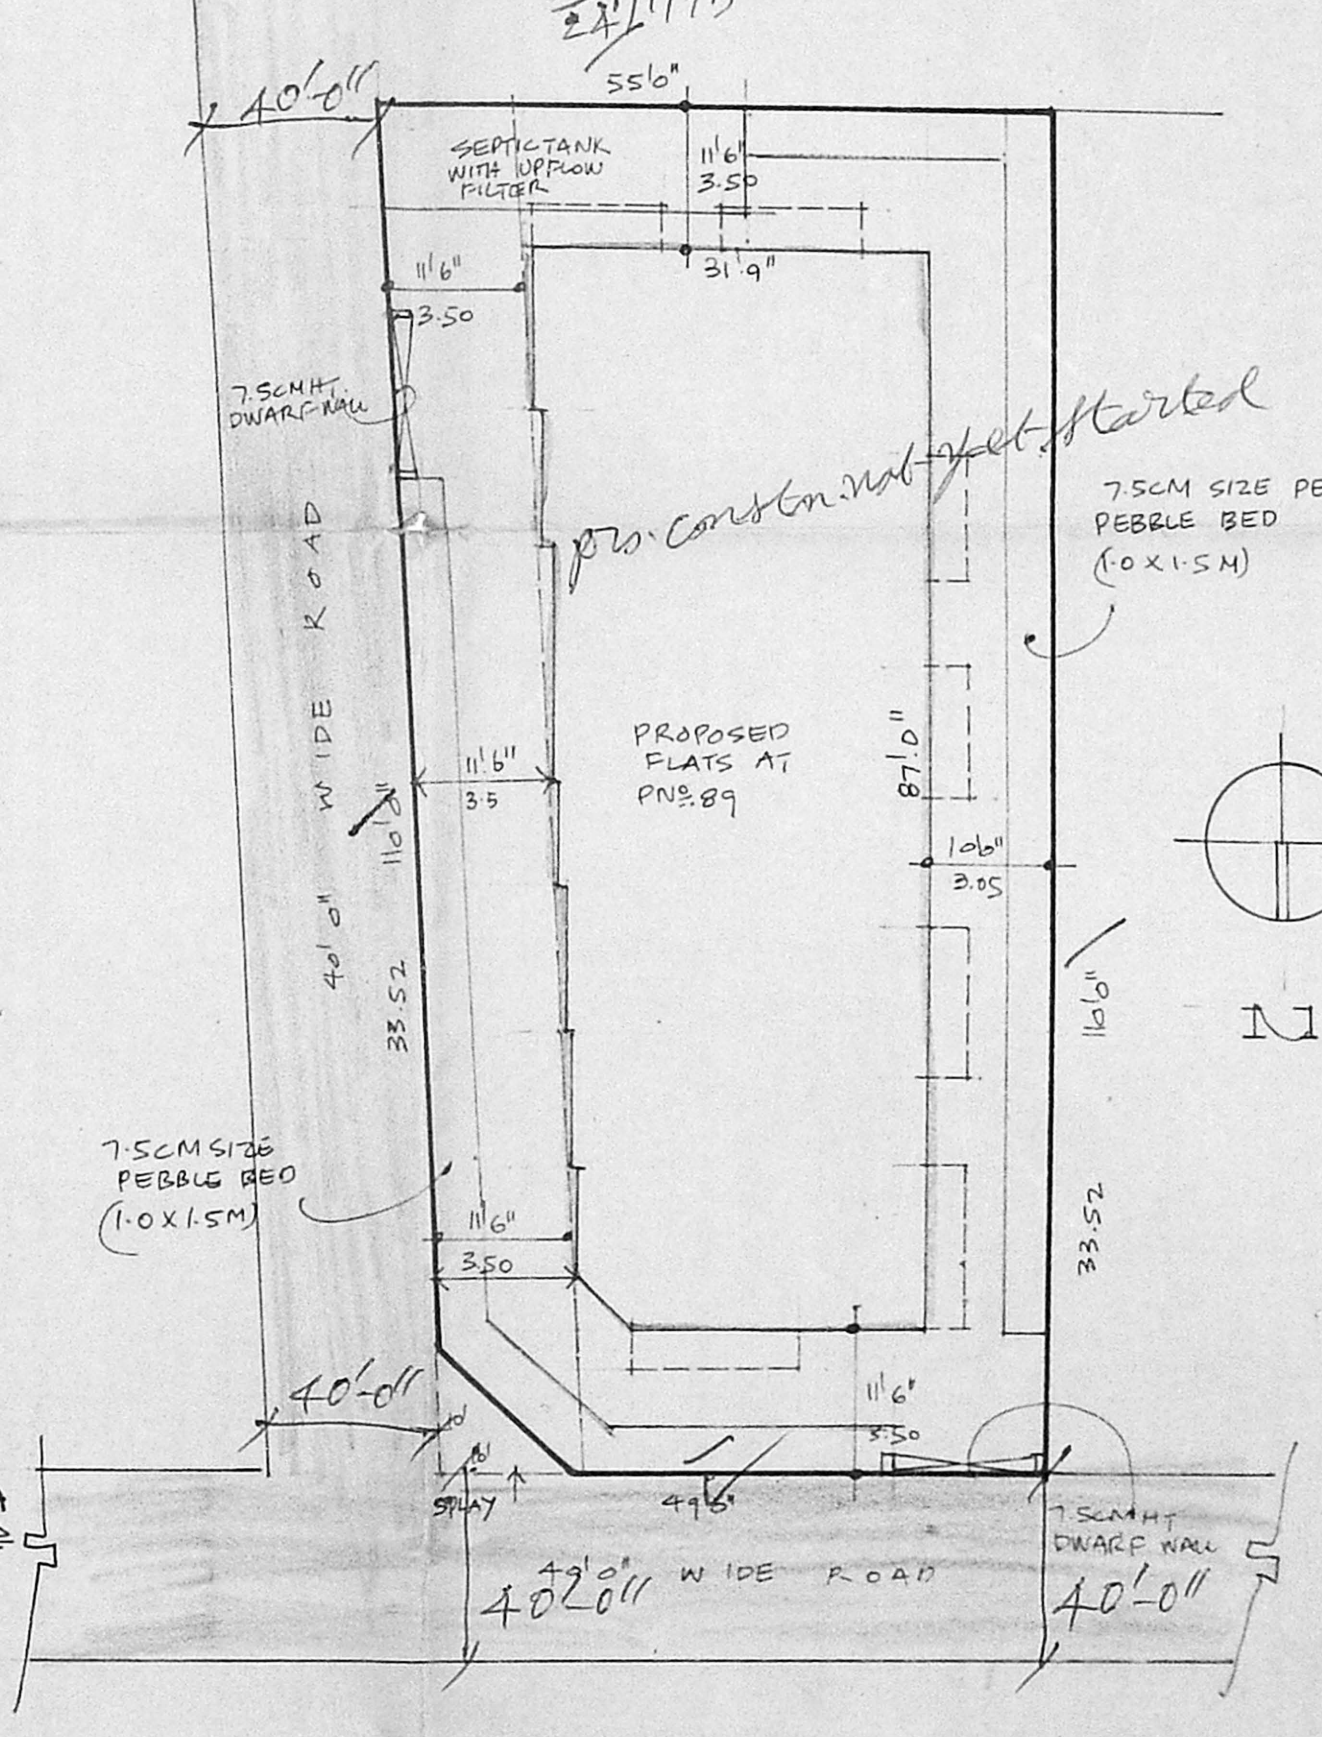

SITE PLAN SCALE: 1:200

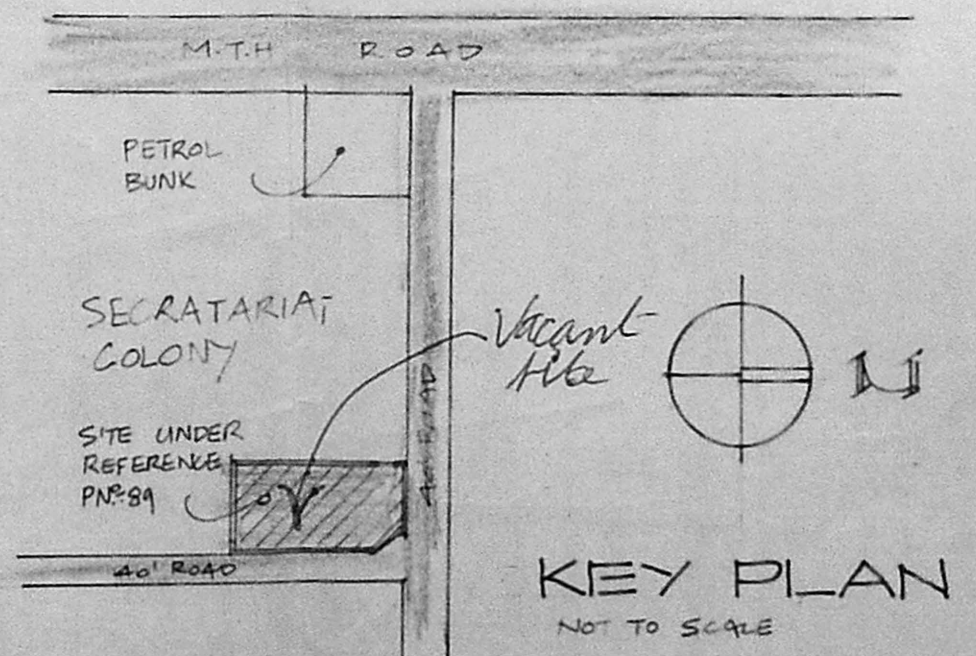

KEY PLAN NOT TO SCALE

SCALE: 1:100

OWNERS: *Shree...*

Thiruv...
 T. G. KRISHNAMURTHY RAO
 CIVIL ENGINEER
 CLASS I LICENSED SURVEYOR NO. 370
 CORPORATION OF MADRAS
 C-10, SANTH AVENUE
 11/2, LAKE VIEW ROAD, MADRAS-600033
 LICENSED SURVEYOR