




ELEVATION

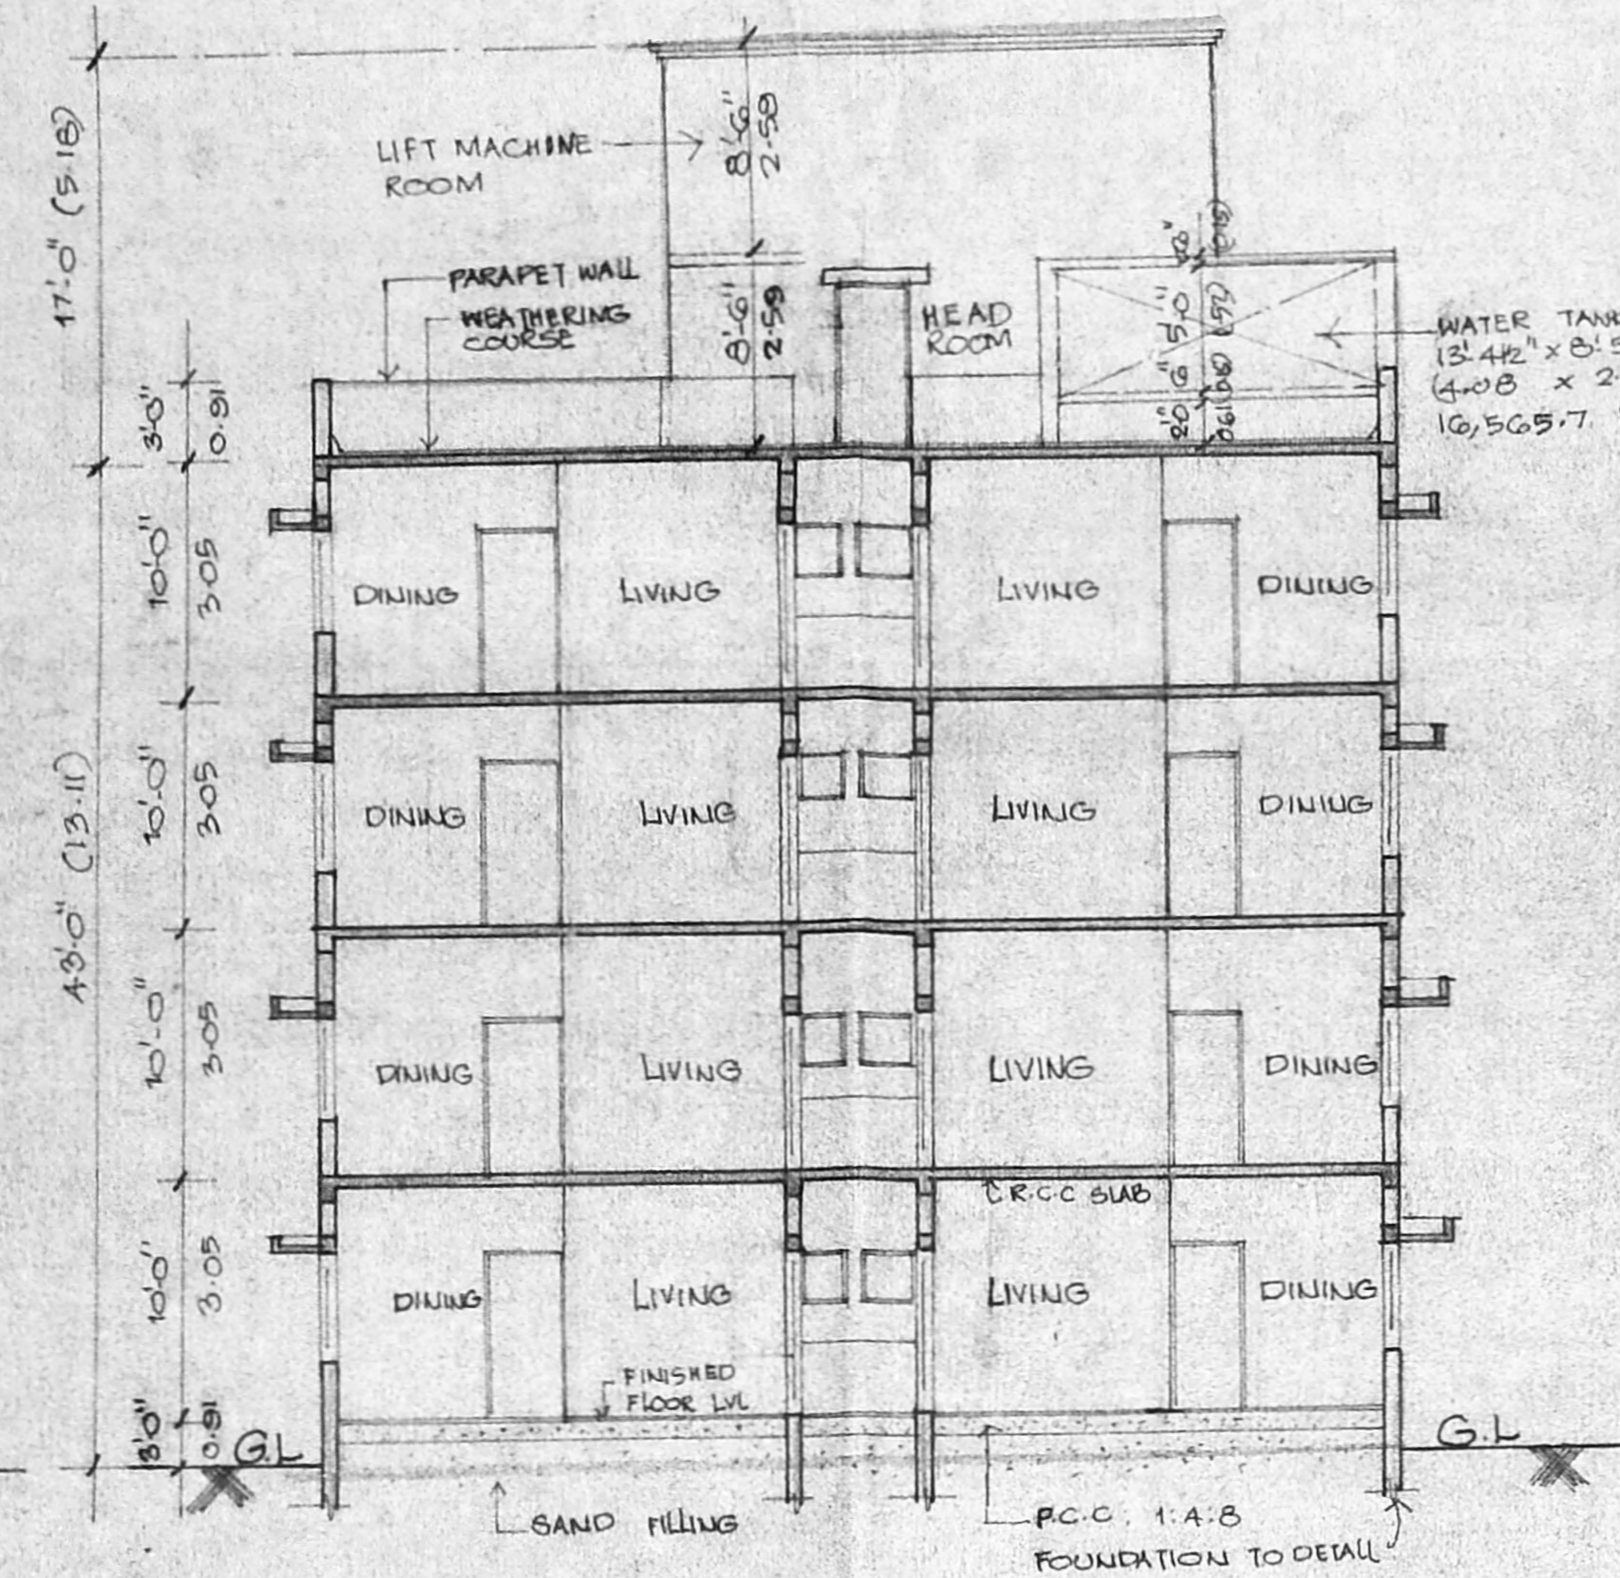


SECTION - XX

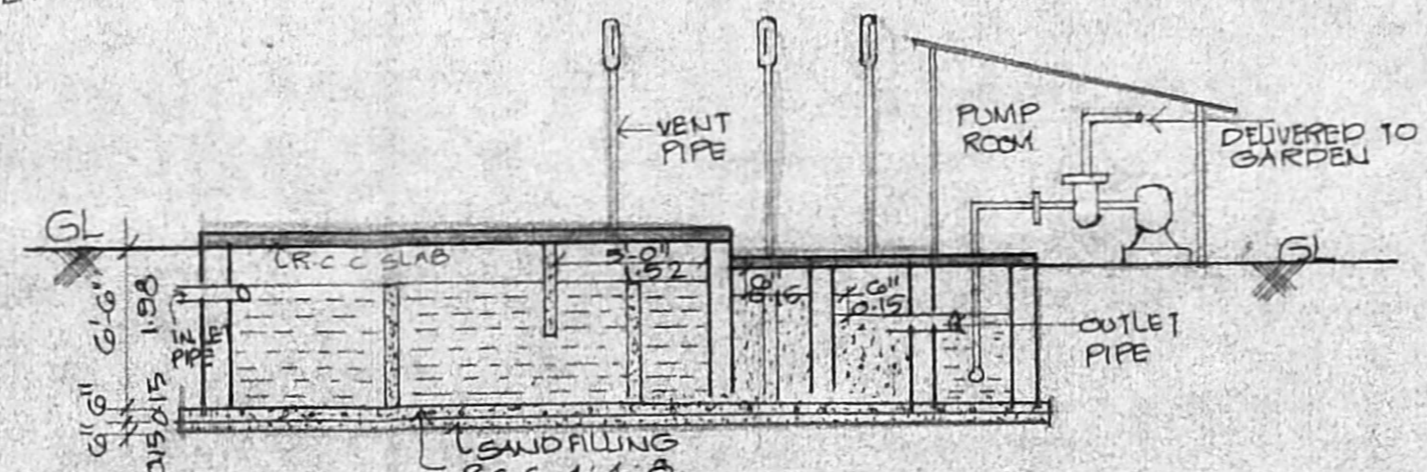

SECTION - AA

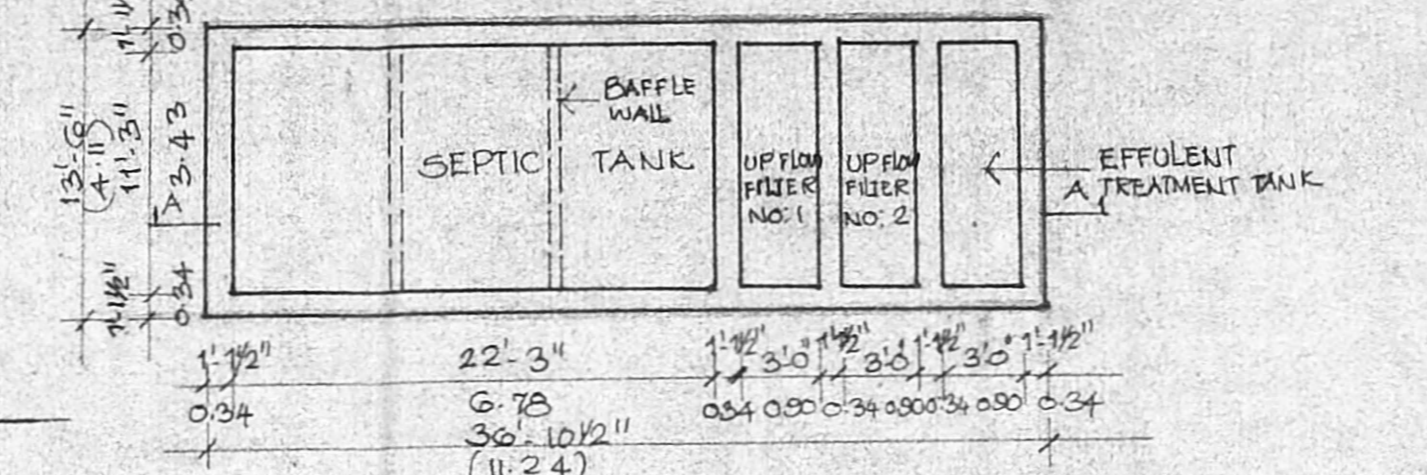


PLAN OF SEPTIC TANK

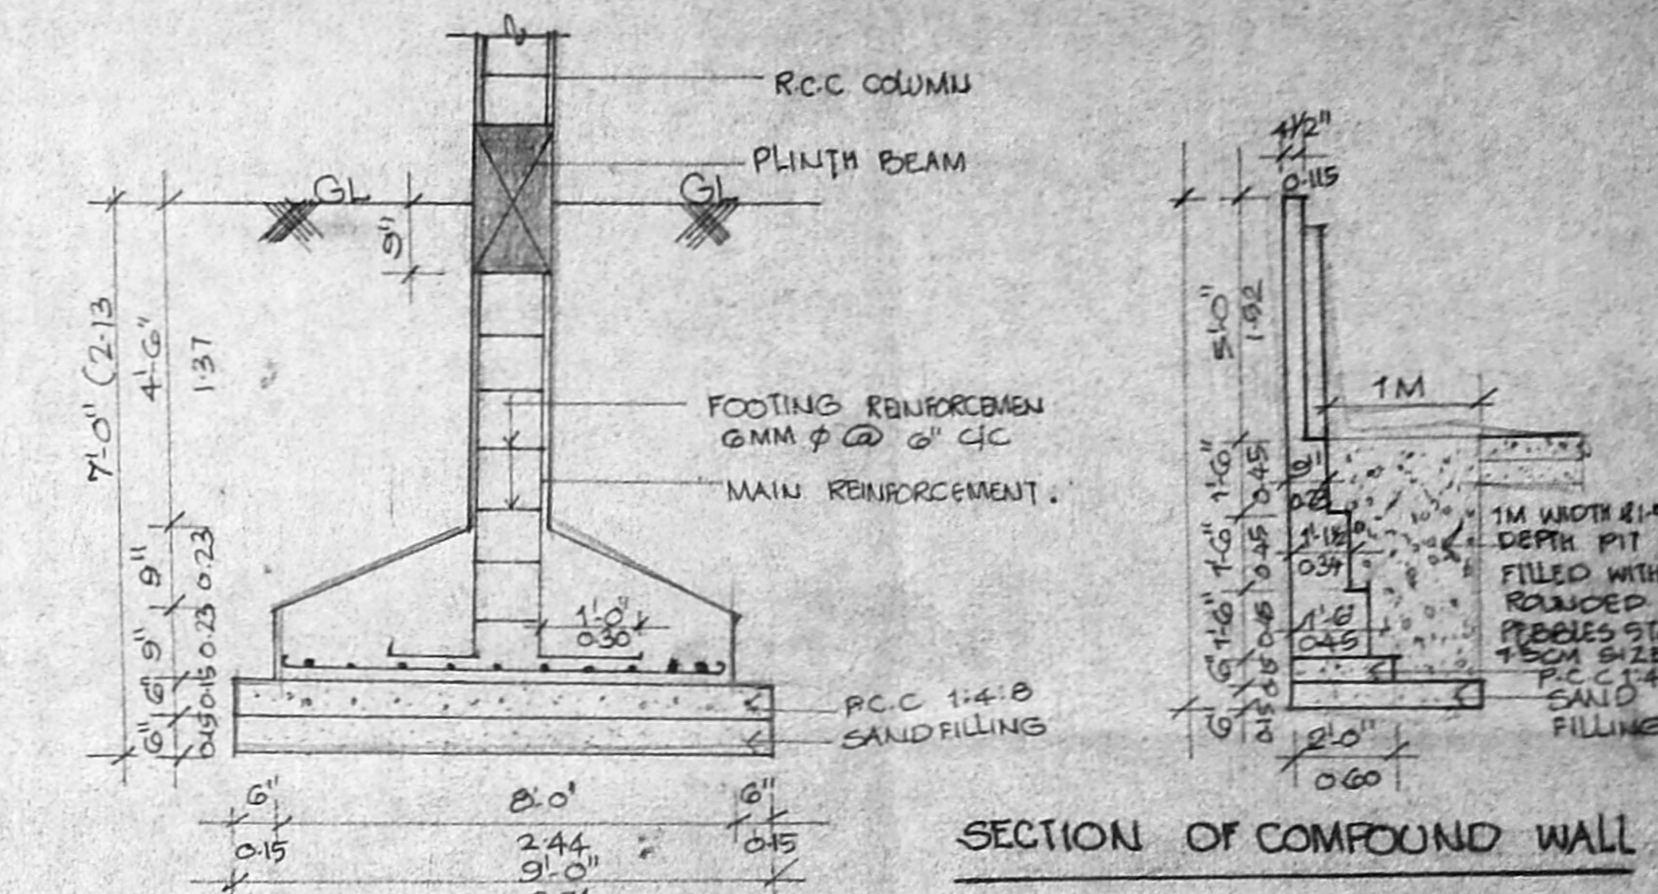


FOUNDATION DETAIL

SECTION OF COMPOUND WALL

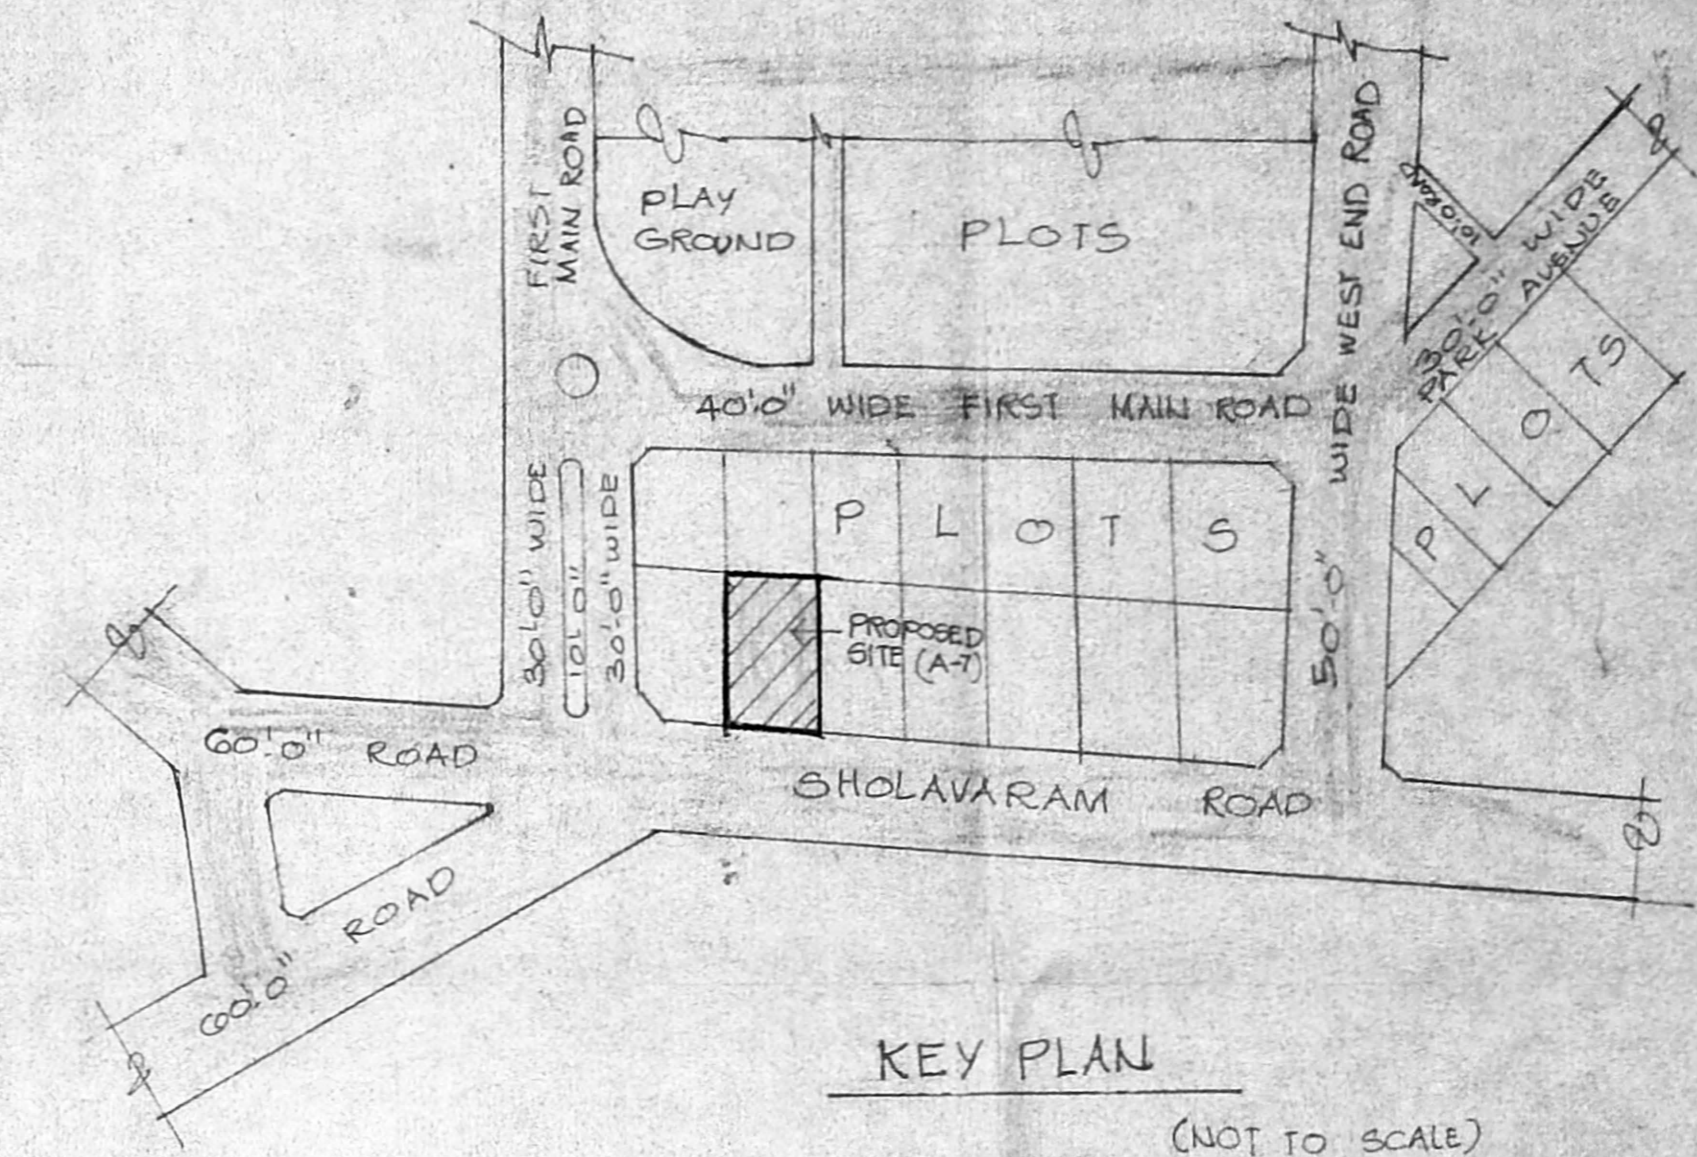


KEY PLAN


(NOT TO SCALE)

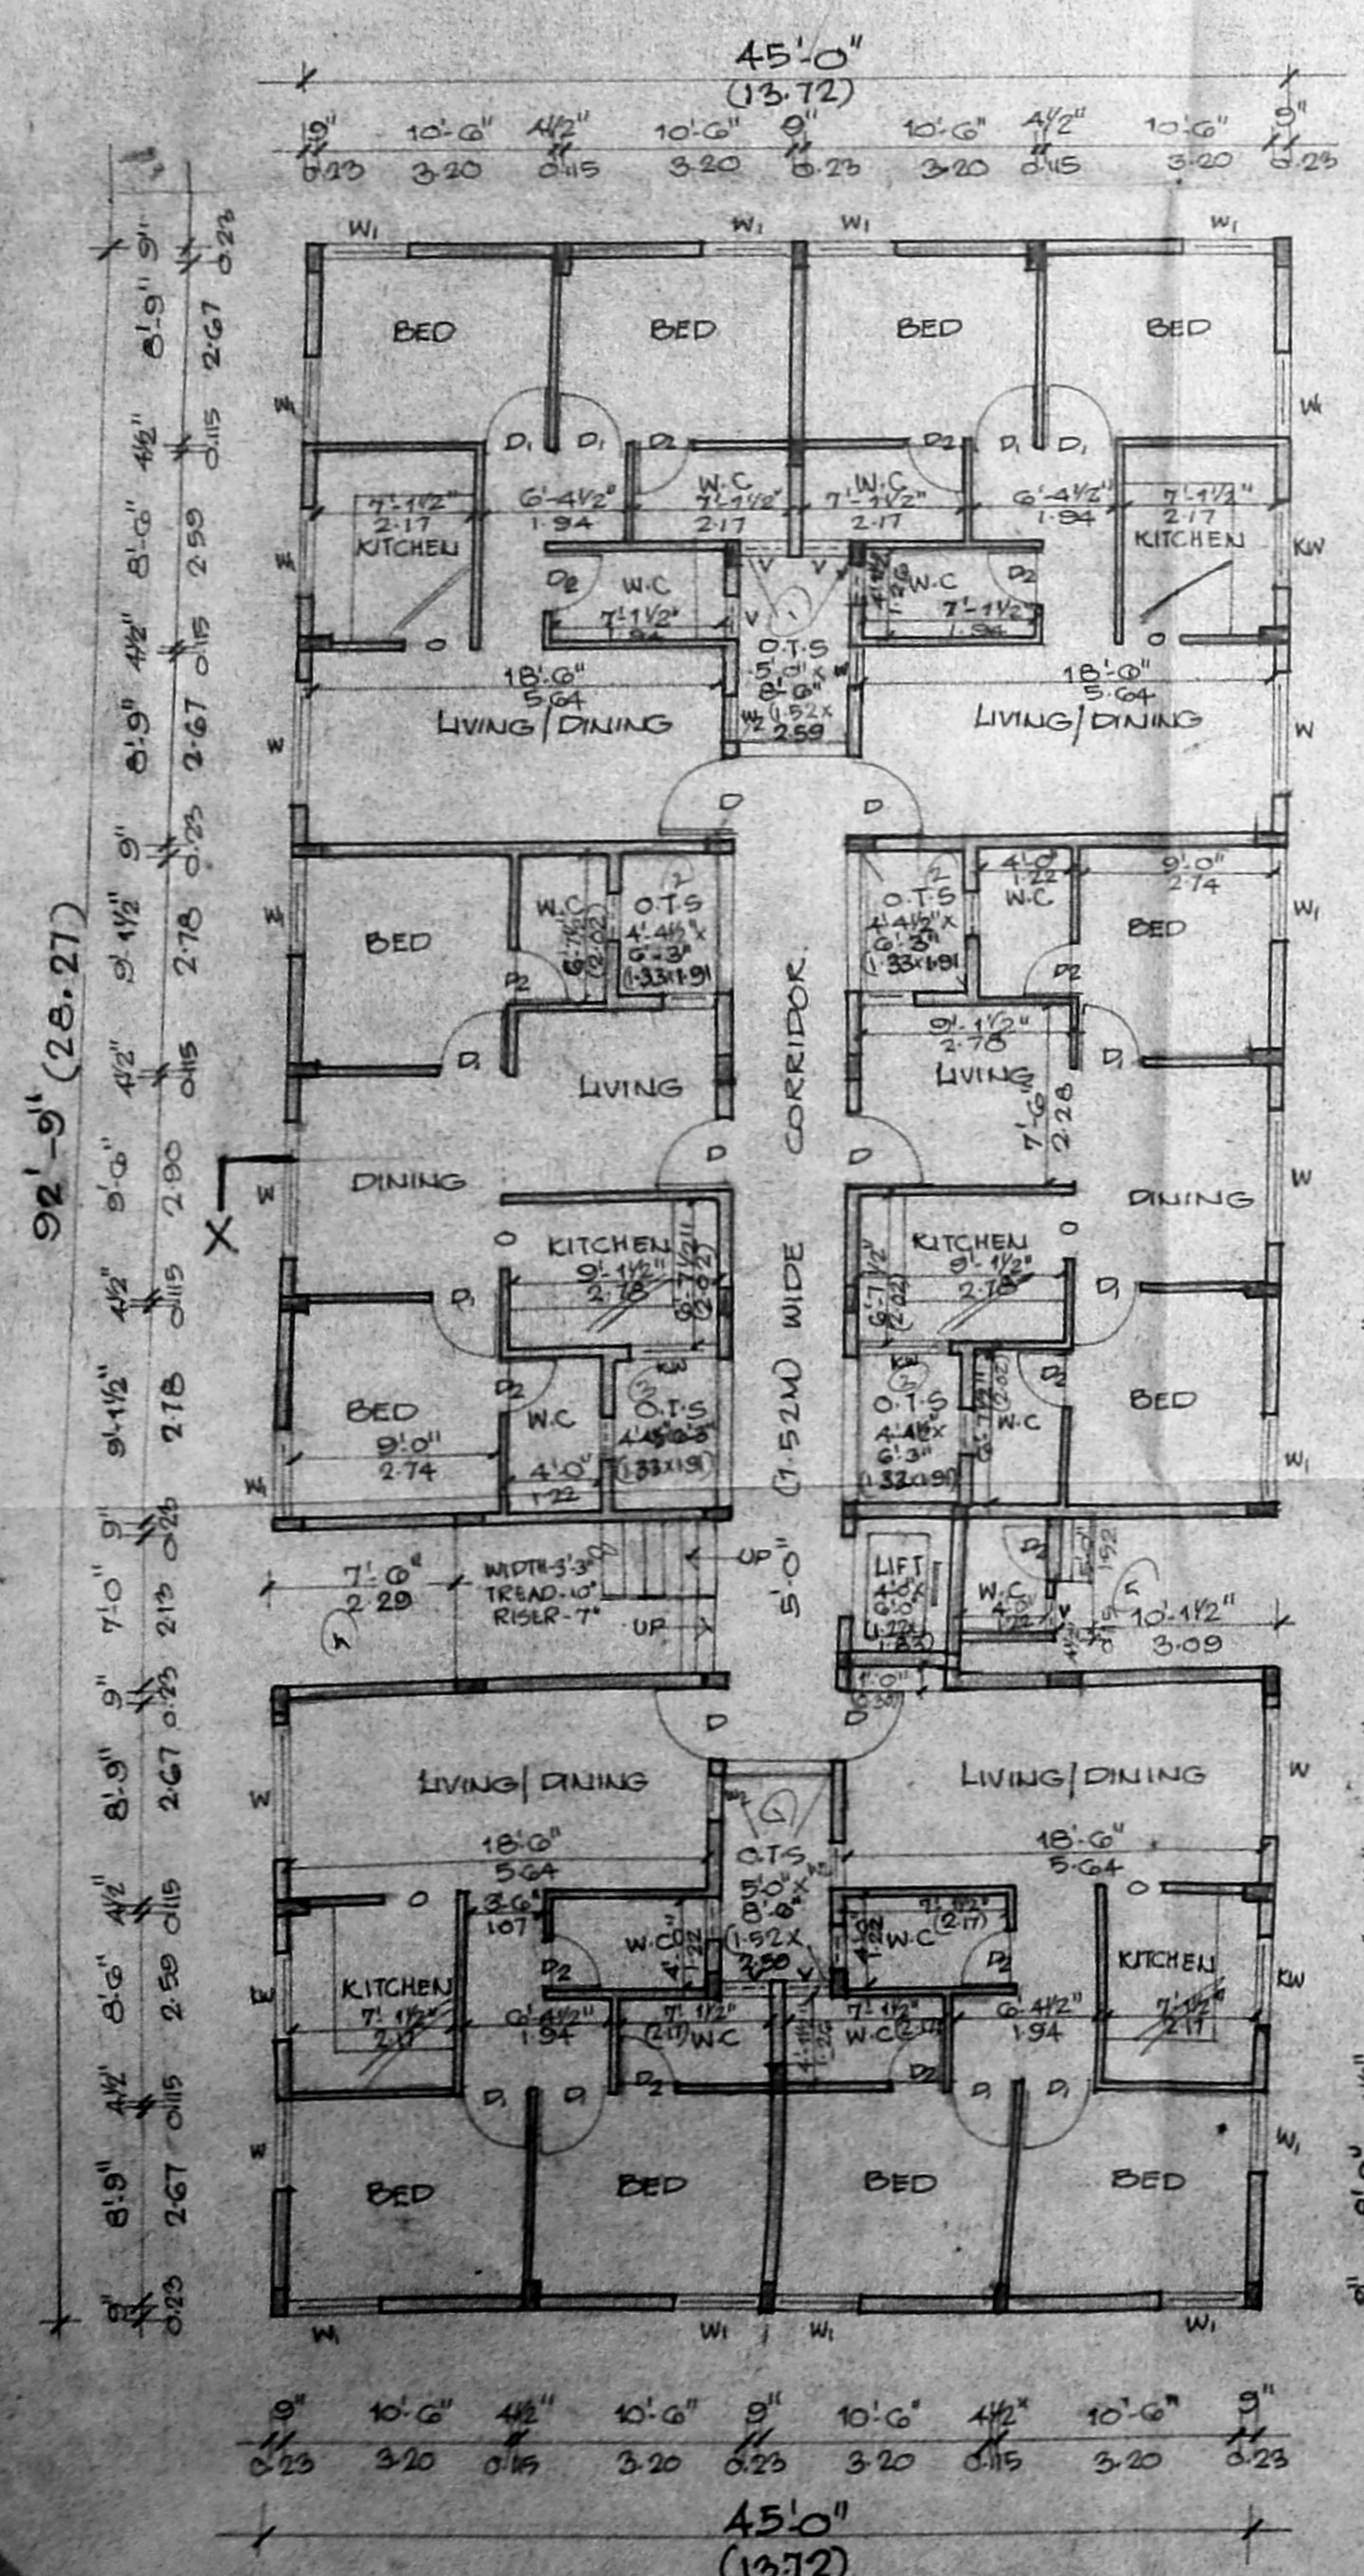


GROUND FLOOR PLAN

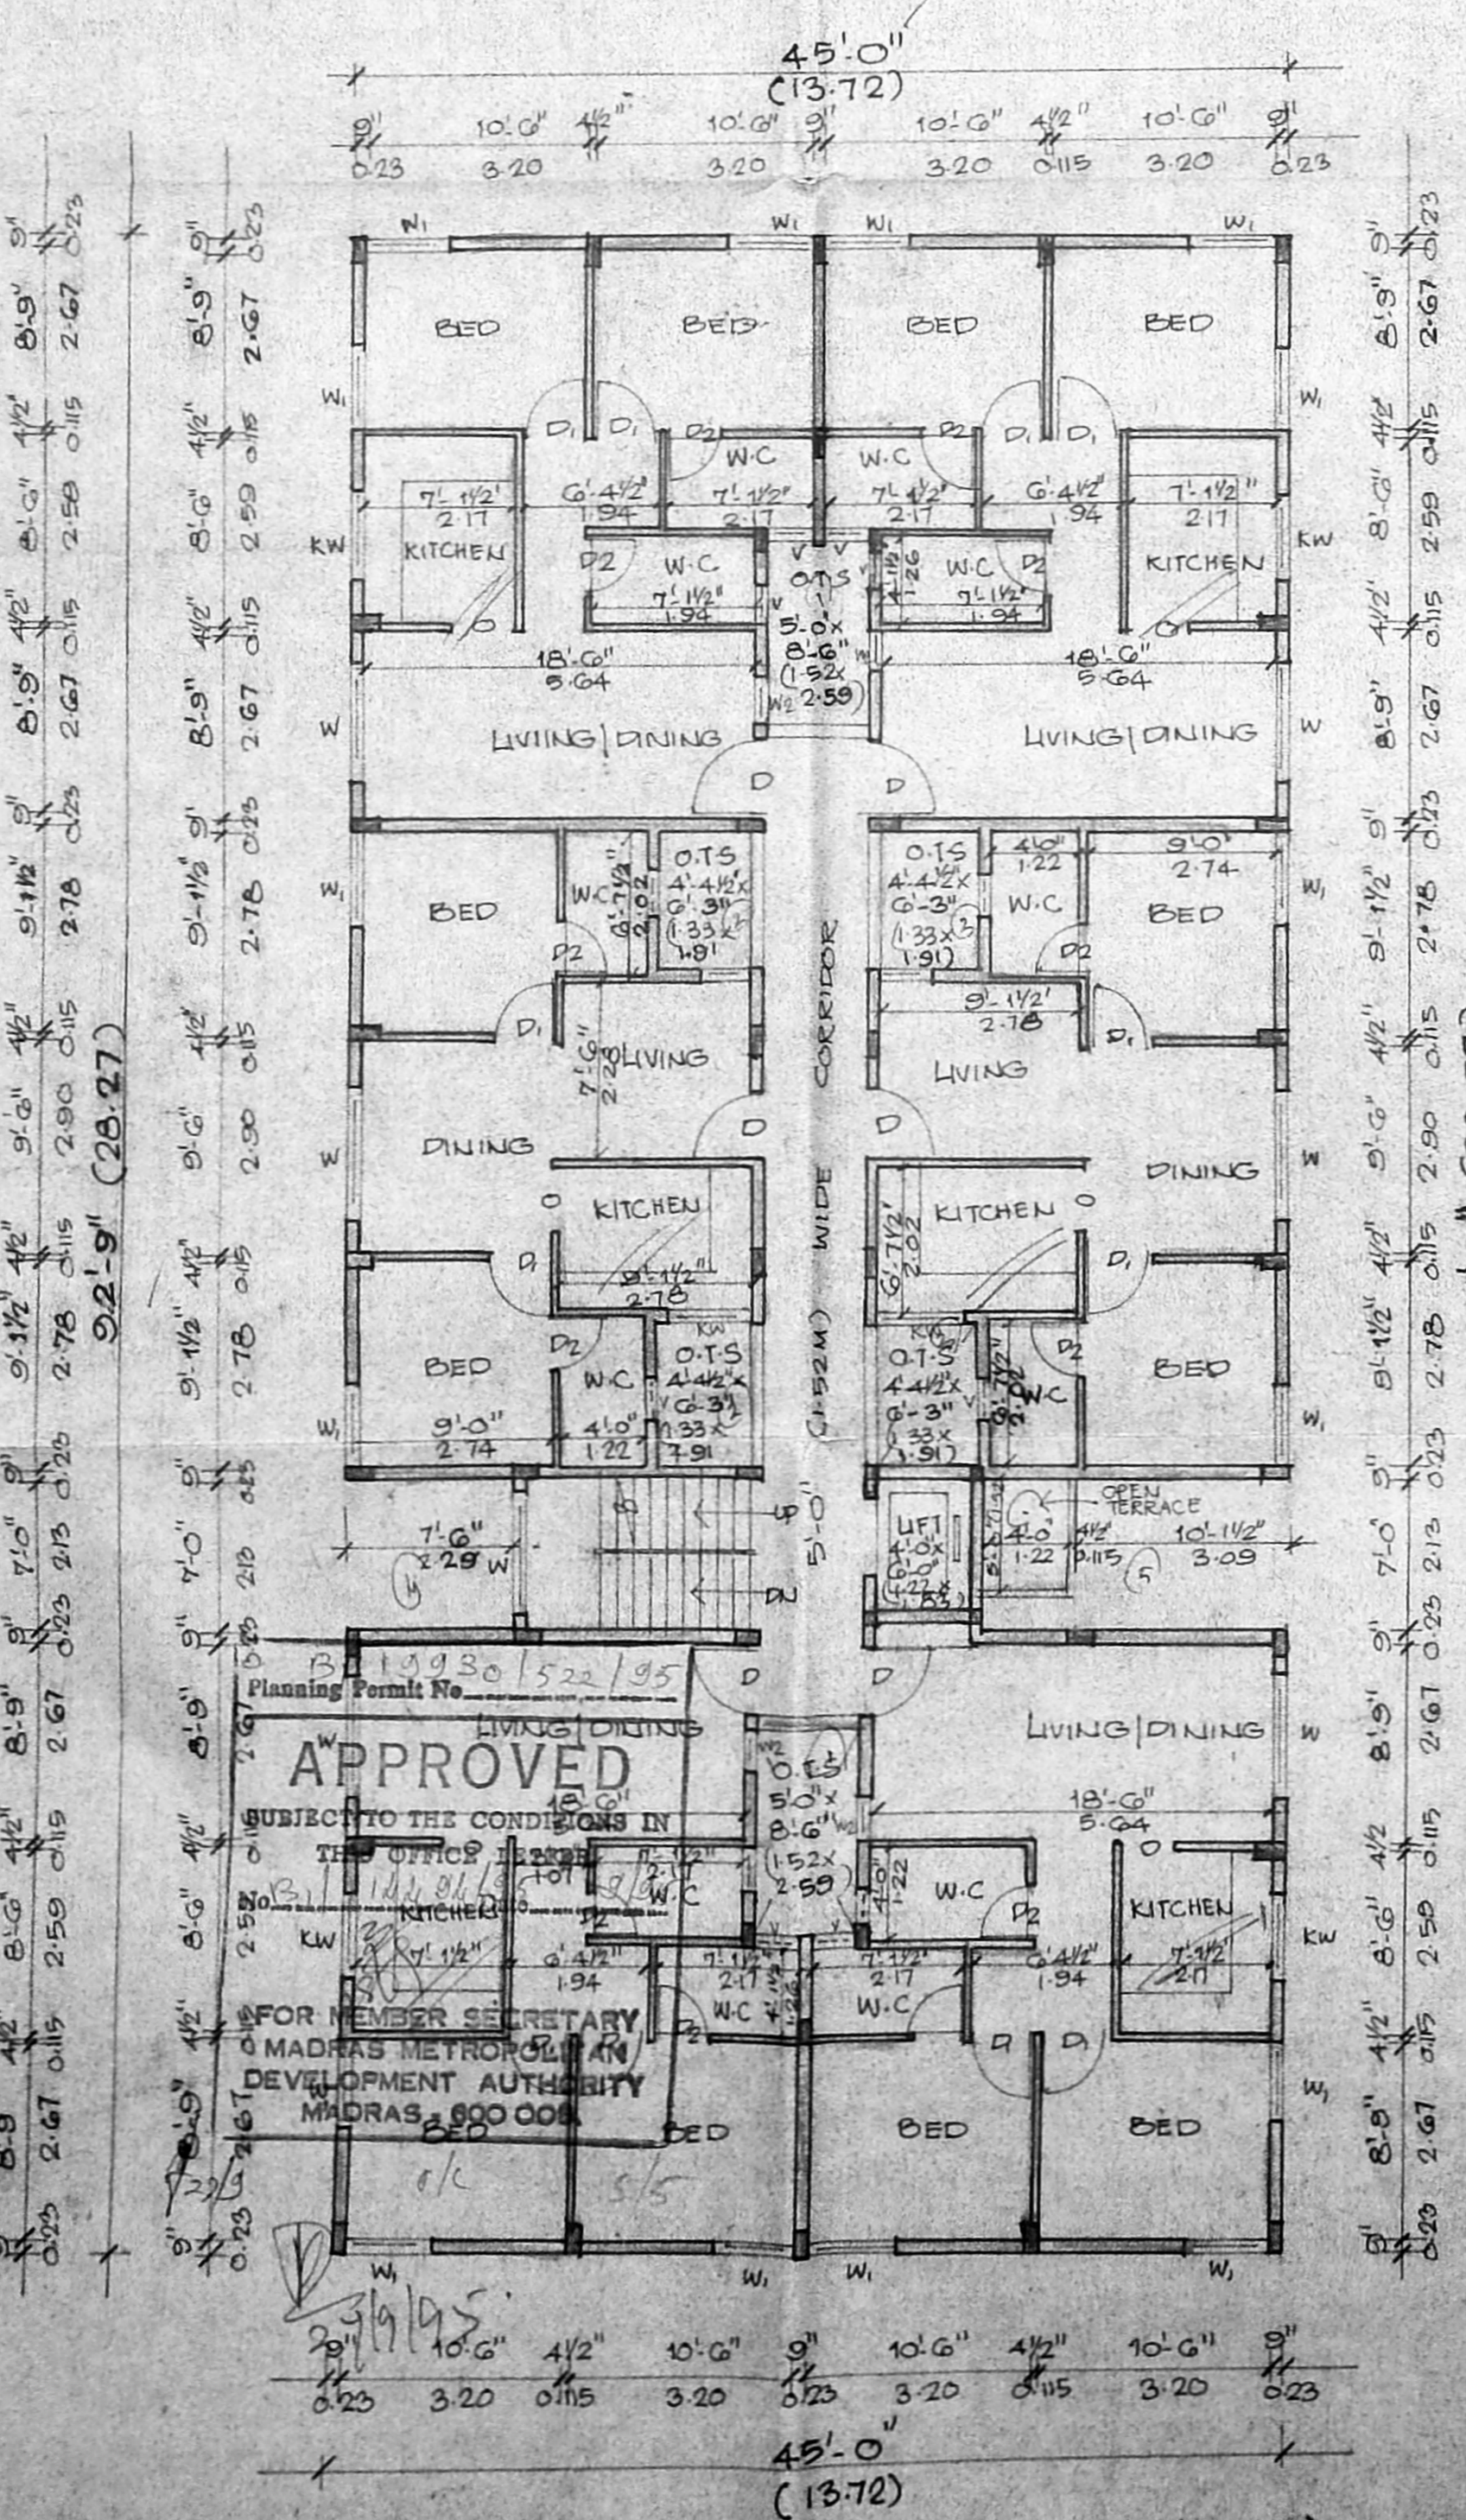

TYPICAL FLOOR PLAN (I, II, III)

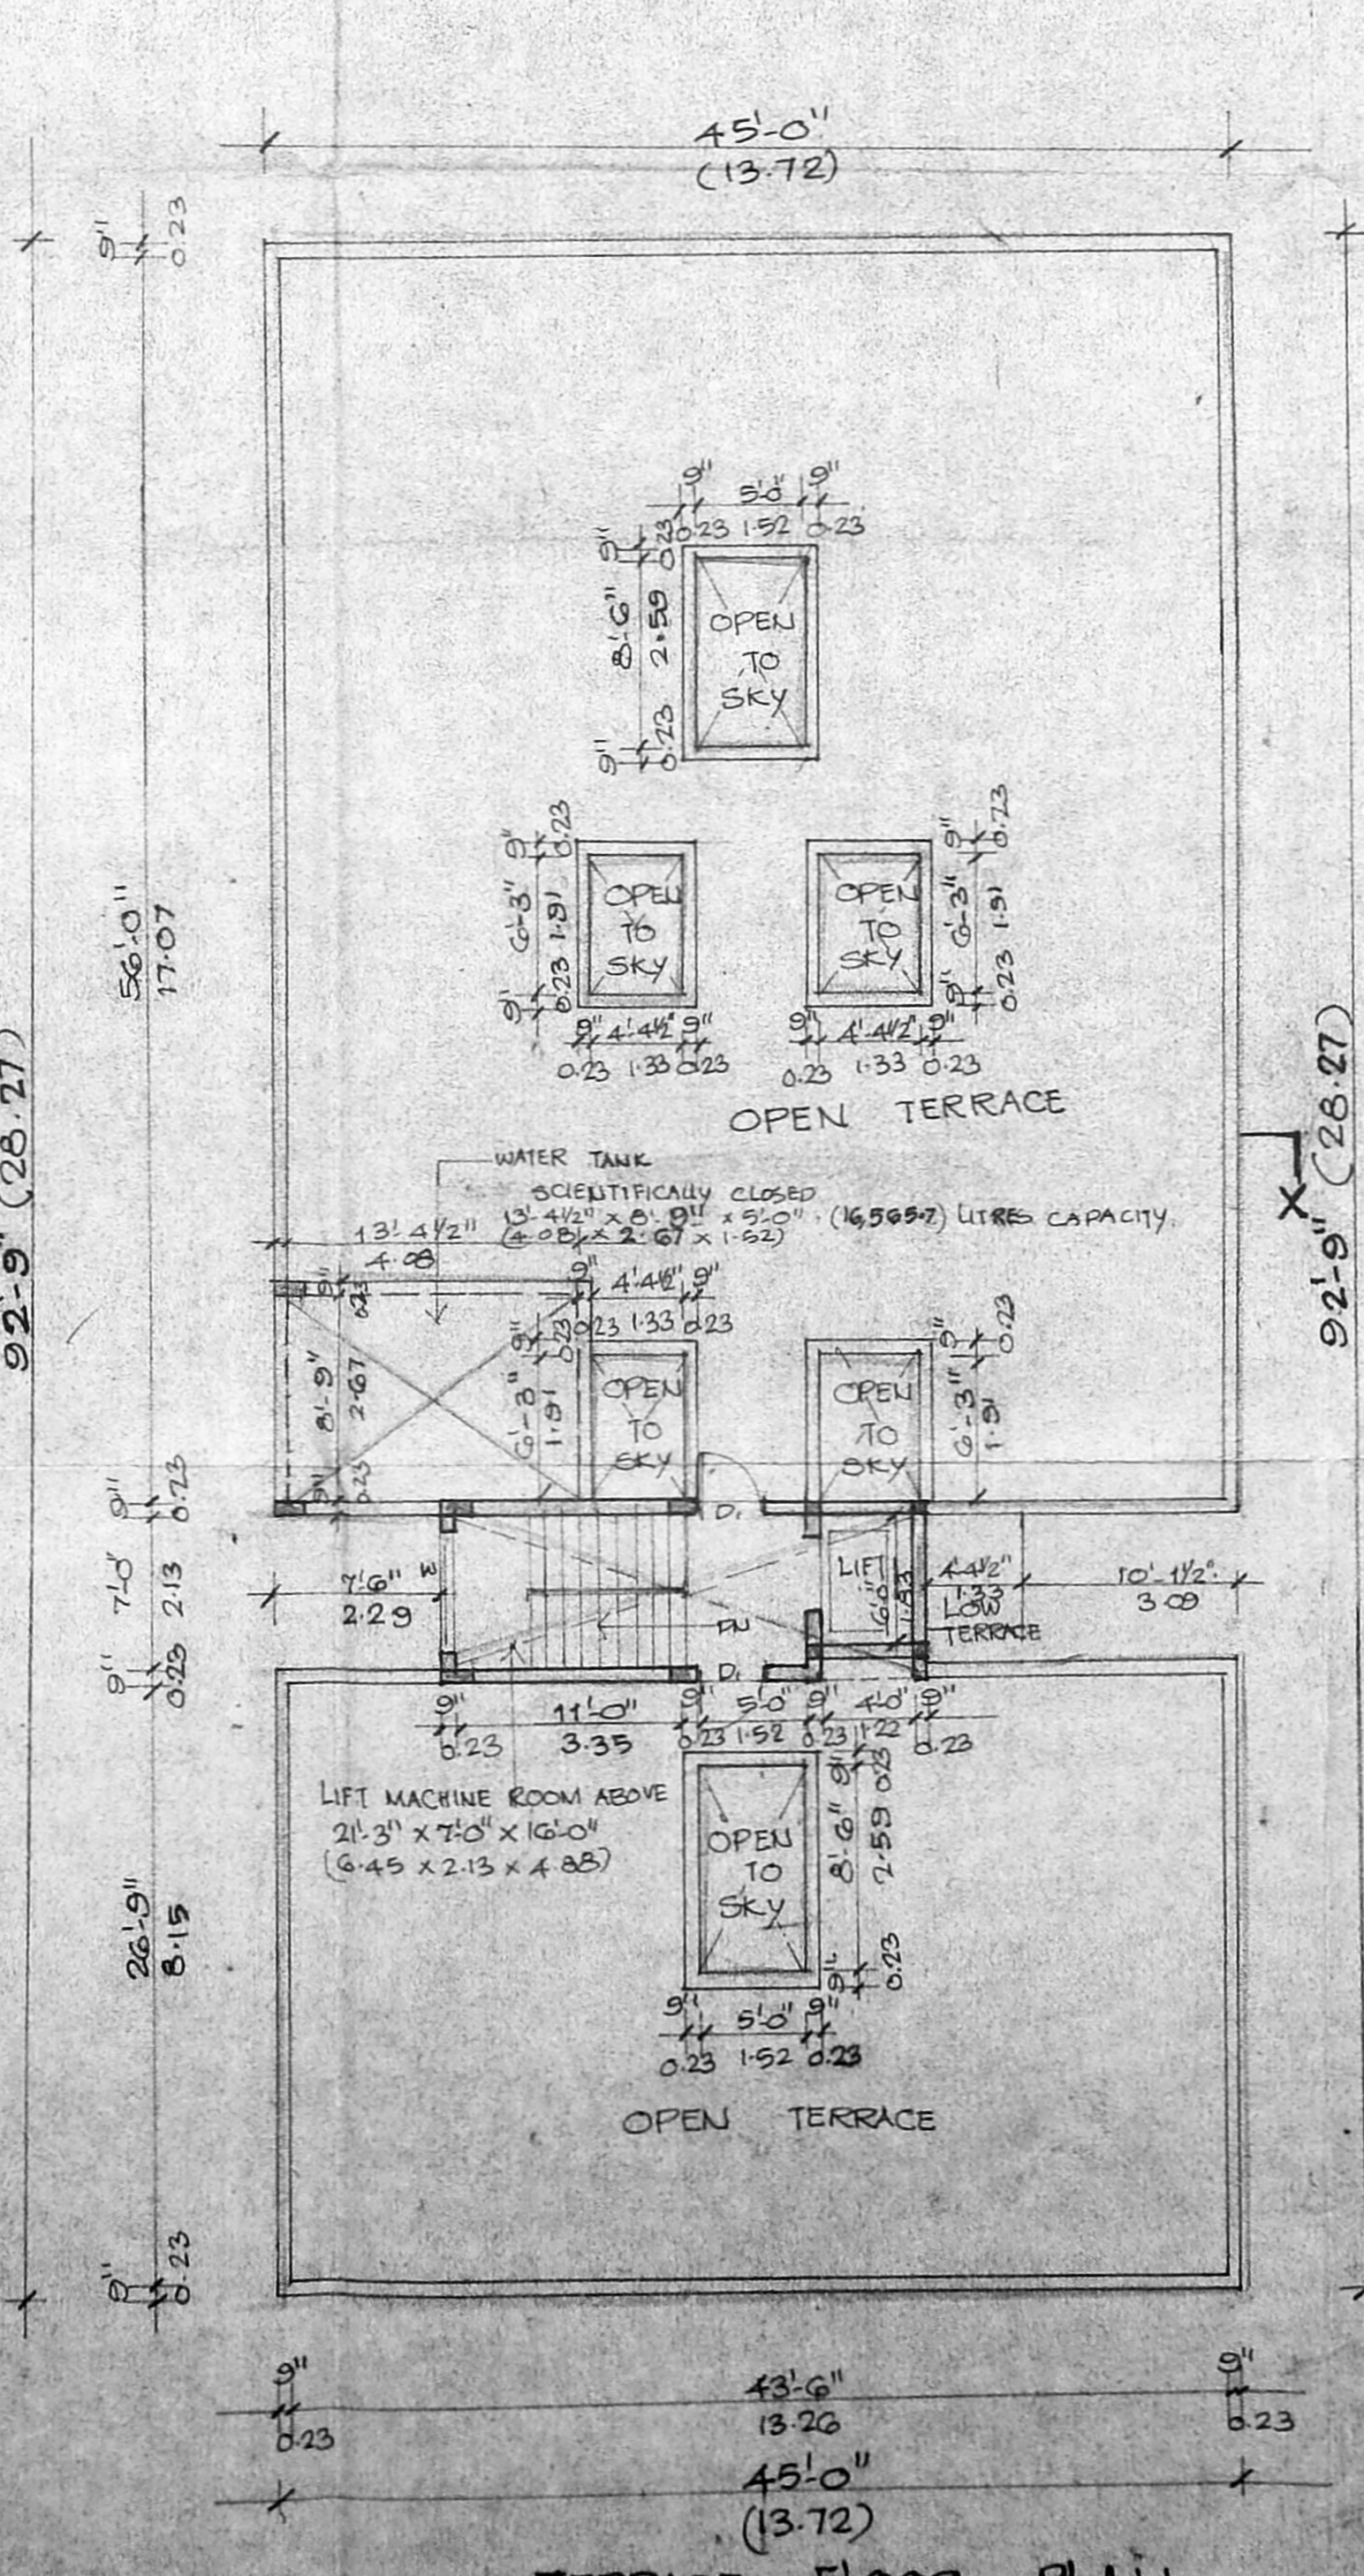

TERRACE FLOOR PLAN

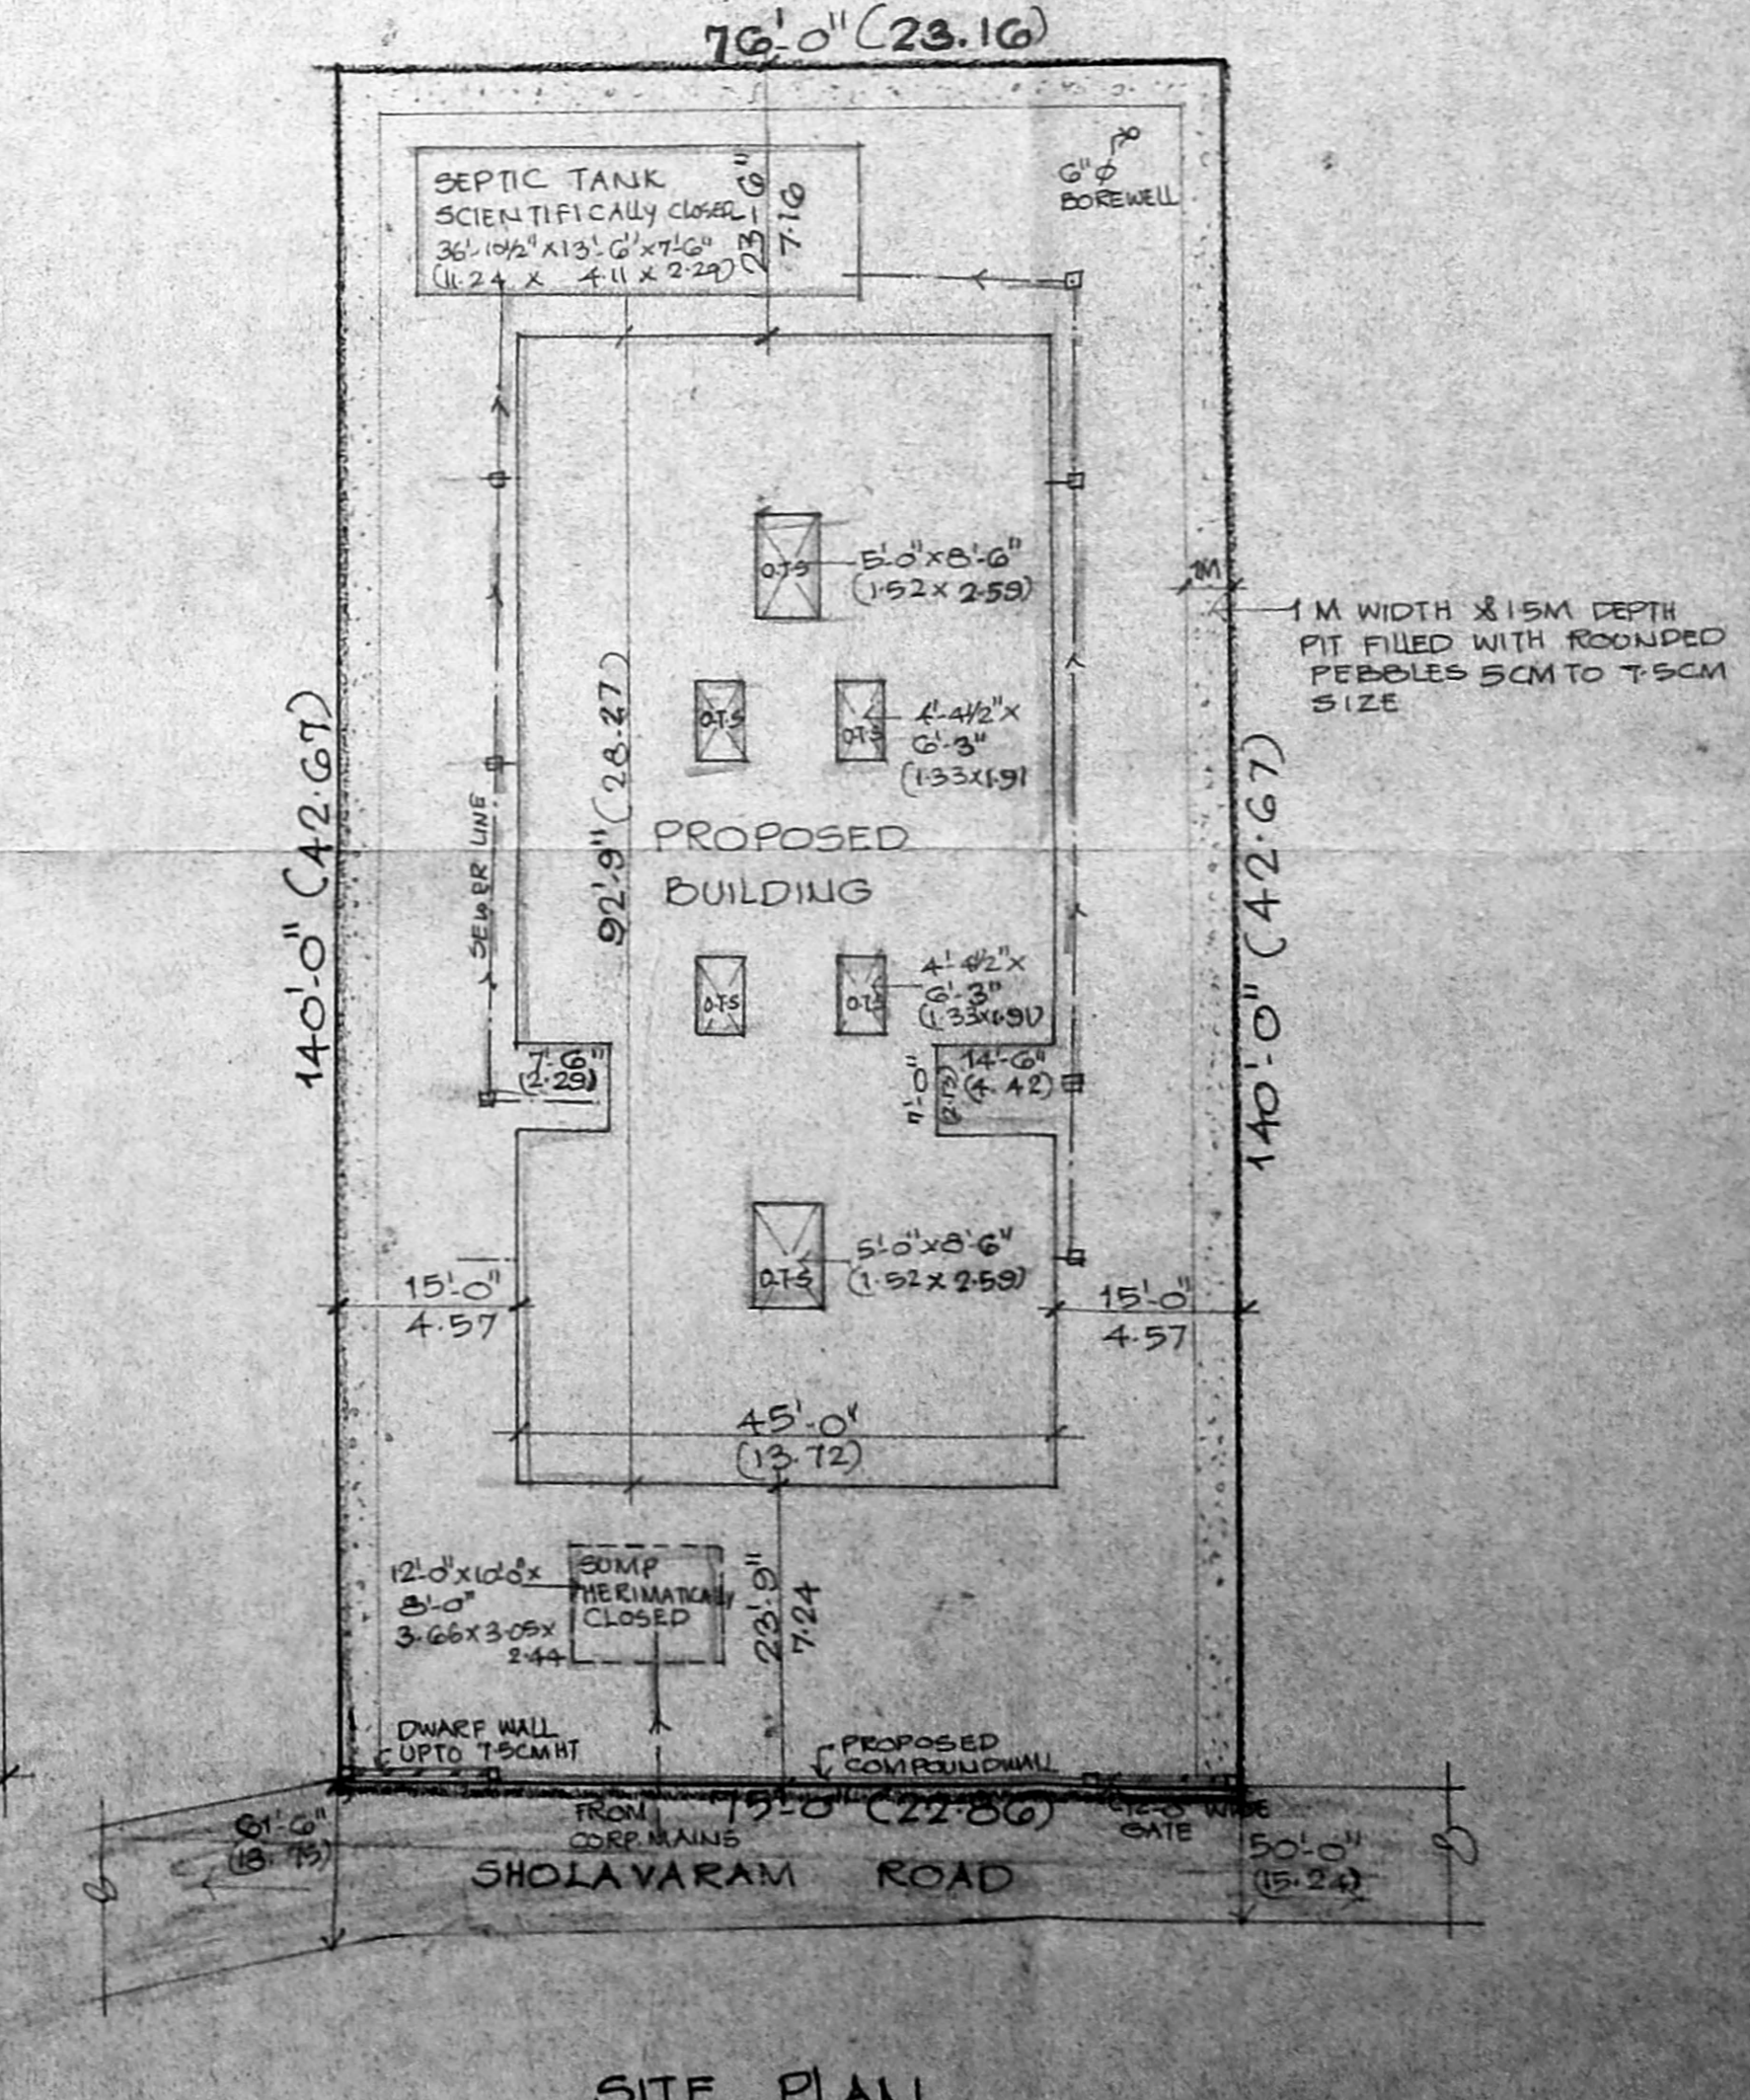

SITE PLAN

SCALE 1"=16'0" (1:200)

SCHEDULE OF JOINERY	
TYPE	DESCRIPTION
D	DOOR
D1	DOOR
D2	DOOR
W	WINDOW
W1	WINDOW
W2	WINDOW
V	VENTILATOR
KW	KITCHEN WINDOW
O	OPENING

- SPECIFICATIONS**
- RCC COLUMN FOOTING & FOUNDATION: BRICKWORK IN GROUND SUPERSTR. ROBE AND PARAPET WALL ARE TO BE IN C.M. 1:4. RCC IN C.C. 1:2:4 FOR ROOF SLAB, BEAM E.T.C.
 - FLOORING IN MOSAIC.
 - PLASTERING ARE IN C.M. 1:4.
 - TWO COATS OF PAINT OVER ONE COAT OF PRIMER.
 - TWO COATS OF COLOR WASH OVER ONE COAT OF WHITEWASH.
 - ALL WOODWORKS ARE IN COUNTRYWOOD.
 - WEATHERING COURSE LAYED IN G.I. WITH TWO COURSES OF FLAT TILES LAYED IN SLOPE.

AREA STATEMENT		
	SQ.FT	SQ.M
PLOT AREA	10,222.00	950.0
GROUND FLOOR AREA	3825.375	355.518
FIRST FLOOR AREA	3825.375	355.518
SECOND FLOOR AREA	3825.375	355.518
THIRD FLOOR AREA	3825.375	355.518
TOTAL AREA	15,301.500	1422.072

PLOT COVERAGE - 37.42%
F.S.I - 1.497

REVISED DRAWING OF PROPOSED RESIDENTIAL FLATS AT PLOT NO. A-7, THIRUVENGADAM NAGAR, AMBATTUR, MADRAS-53 OLD S.NO. 588/1. NEW S.NO. 588/3. AMBATTUR VILLAGE, SAIDAPET TALUK, CHENGAI M.G.R. DISTRICT.

SCALE	1"=8'-0" (1:60)	DATE	
JOB NO.	493	EXAMINER	
COLOUR INDEX			
PROPOSED			
ROAD			
BOUNDARY			
SEWAGE LINE			
NORTH			
↓			
OWNER'S SIGNATURE			

ARCHITECT: R. SATHYANARAYANA, ARCHT.
COUNCIL OF ARCHITECTURE
CANO. 8619835
R.O. ANNA NAGAR
MADRAS-600040.