



NORTH SIDE ELEVATION

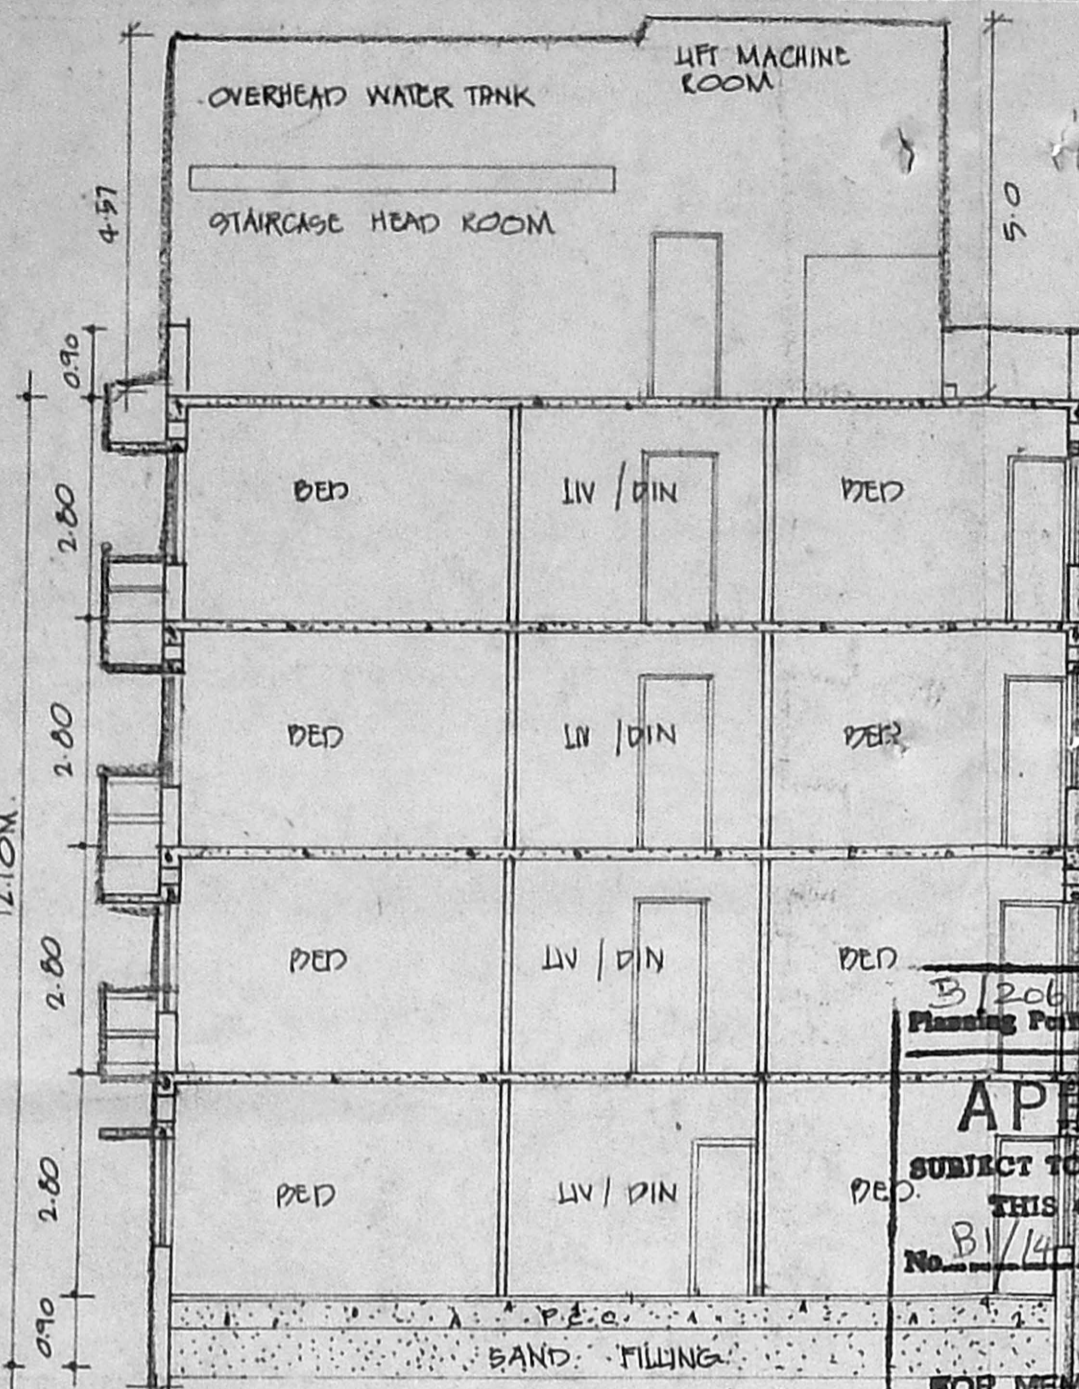


SECTION ON 'AA'

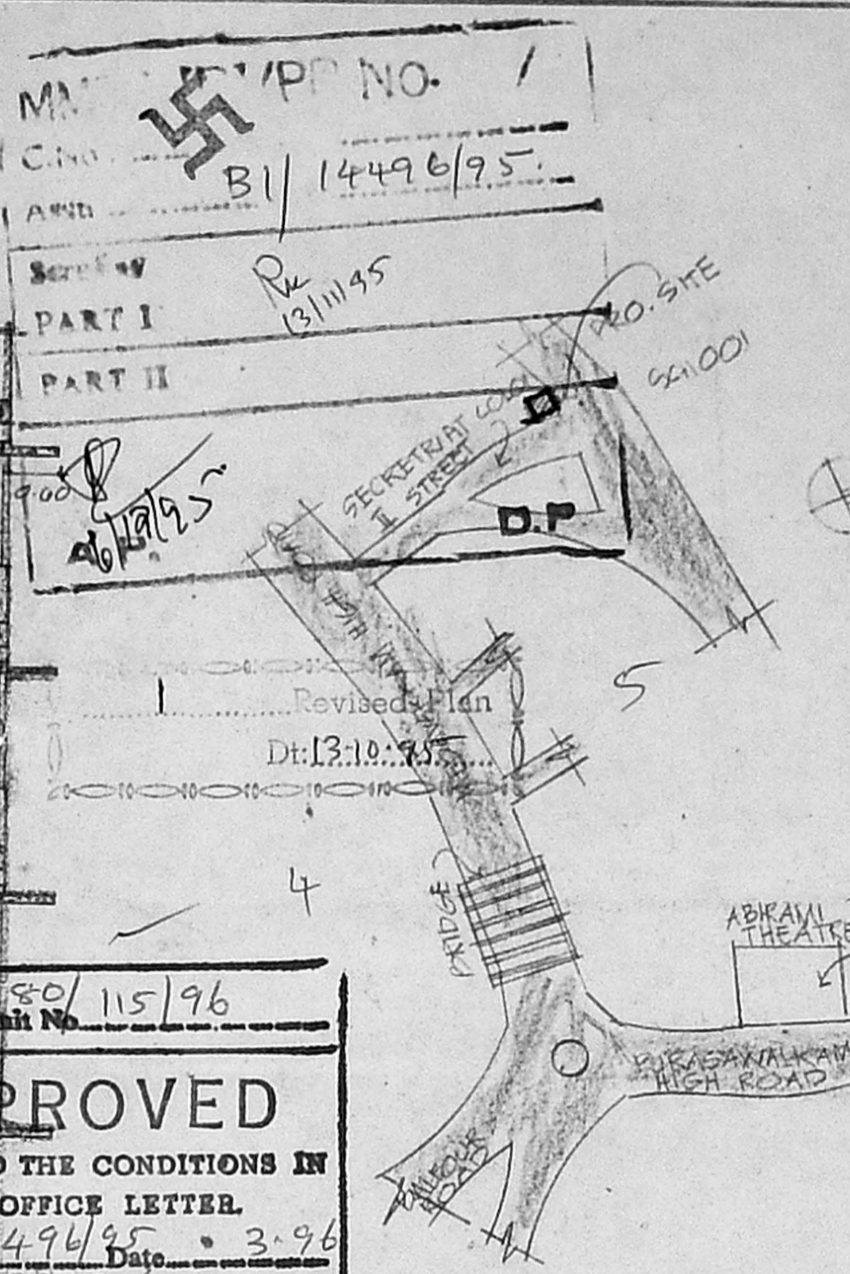


KEY PLAN. NOT TO SCALE.


APPROVED
 SUBJECT TO THE CONDITIONS IN THIS OFFICE LETTER.
 No. B/14494/95 Date: 3.96
 FOR MEMBER SECRETARY
 MADRAS METROPOLITAN
 DEVELOPMENT AUTHORITY
 MADRAS - 600 008.

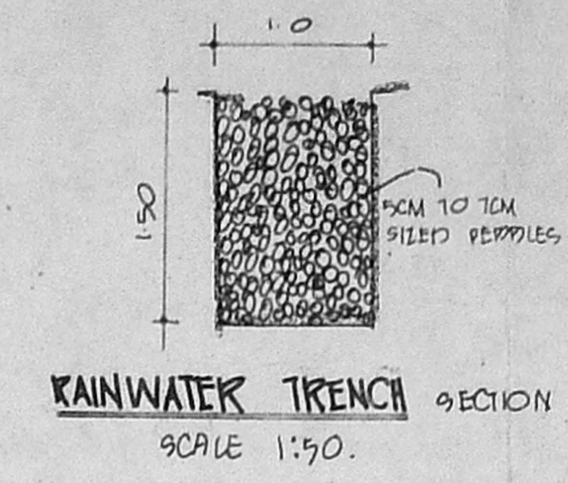

RAINWATER TRENCH SECTION SCALE 1:50.

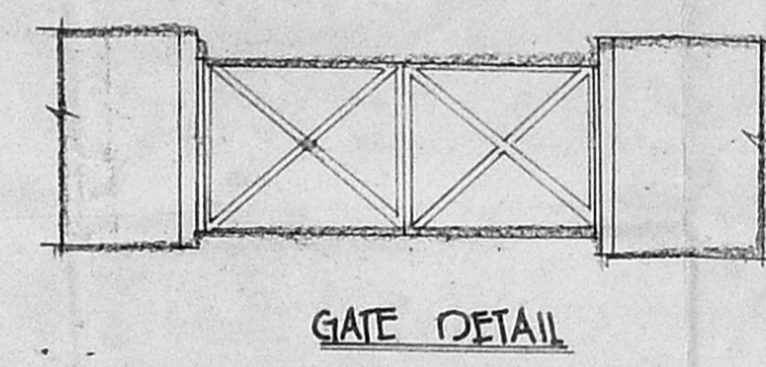

GATE DETAIL

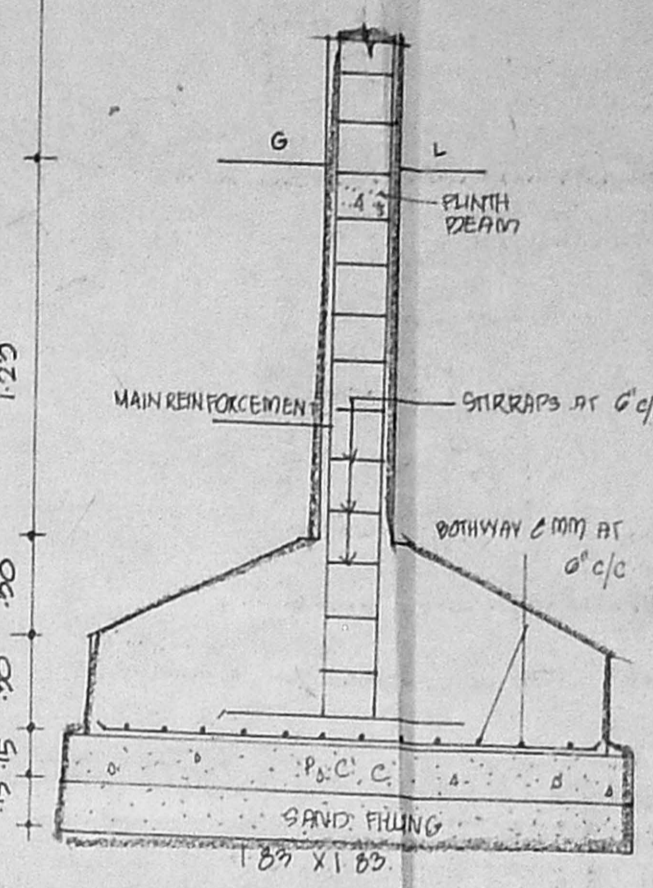

COLUMN FOUNDATION DETAIL

SCHEDULE OF JOINERIES

M.D	1.01 x 2.13	MAIN DOOR
D	0.90 x 2.13	DOOR
D1	0.86 x 2.13	DO
F.D	2.44 x 2.13	FRENCH DOOR
W	2.44 x 1.37	WINDOW
W1	1.89 x 1.97	DO
W2	1.89 x 1.07	DO
W3	1.22 x 1.97	DO
W4	1.22 x 1.07	DO
V	0.90 x 0.60	VENTILATOR WINDOW
W5	0.90 x 1.97	WINDOW

AREA STATEMENT

PLOT AREA	= 596.668 M ²
GROUND FLOOR AREA	= 98.30 M ²
FIRST FLOOR AREA	= 164.154 M ²
SECOND FLOOR AREA	= 164.154 M ²
THIRD FLOOR AREA	= 164.154 M ²
TOTAL	= 590.762 M ²
F.S.I. ACHIEVED	= 1.497 = 590.762
F.S.I. ALLOWED	= 1.507 = 594.702 M ²
PLOT COVERAGE	= 41.40%
CAR PARKING	= 55.14 M ²

SPECIFICATION

FOUNDATION USING P.C.C. 1:5:10. BELOW BRICK WORK.
 FLOORING MOSAIC FLOORING
 SUPER BLOCKWORK IN CM. 15 FOR R.C.C. 1:2:4
 STRUCTURE IN GUNSHADE, UNTELS, DEANLS ETC.
 ROOF R.C.C. WITH REQUIRING THICKNESS 1:2:4.
 WEATHERING BRICK JELLY LIME BELOW THE COURSE
 WEATHERING TILES
 FINISHES EXTERIOR AND INTERIOR BELOW JOINERIES WITH CEMENT PAINT
 BEST INDIAN TEAKWOOD.

PROPOSED APARTMENTS AT DOOR NO. 51, SECRETARIAT COLONY II STREET, PURASAWALKAM, MADRAS.

R.S. NO. 7180/177.
 DIVISION NO. = 5. PURASAWALKAM.
 BLOCK NO. - 55


COLOUR CODE REFERENCE

PROPOSED	—————
ROAD	—————
BOUNDARY	—————
SEWER LINE	—————
WATER LINE	—————


ALL DIMENSIONS ARE IN METRE
 SCALE 1:100.

OWNERS SIGNATURE
 architects
 ANJOU & FAIZAL.
 15, SECOND STREET,
 NANDANAM EXTN.
 MADRAS - 600 095.
 PHONE - 45 99 00


SIVA ANANDARAJAN.
 11 ARCA, COVA, ENGLAND) M.C.A. A-11-A
 (CORP. ARCHITECT, F.A. NO. 191, C.A. NO. 10769.

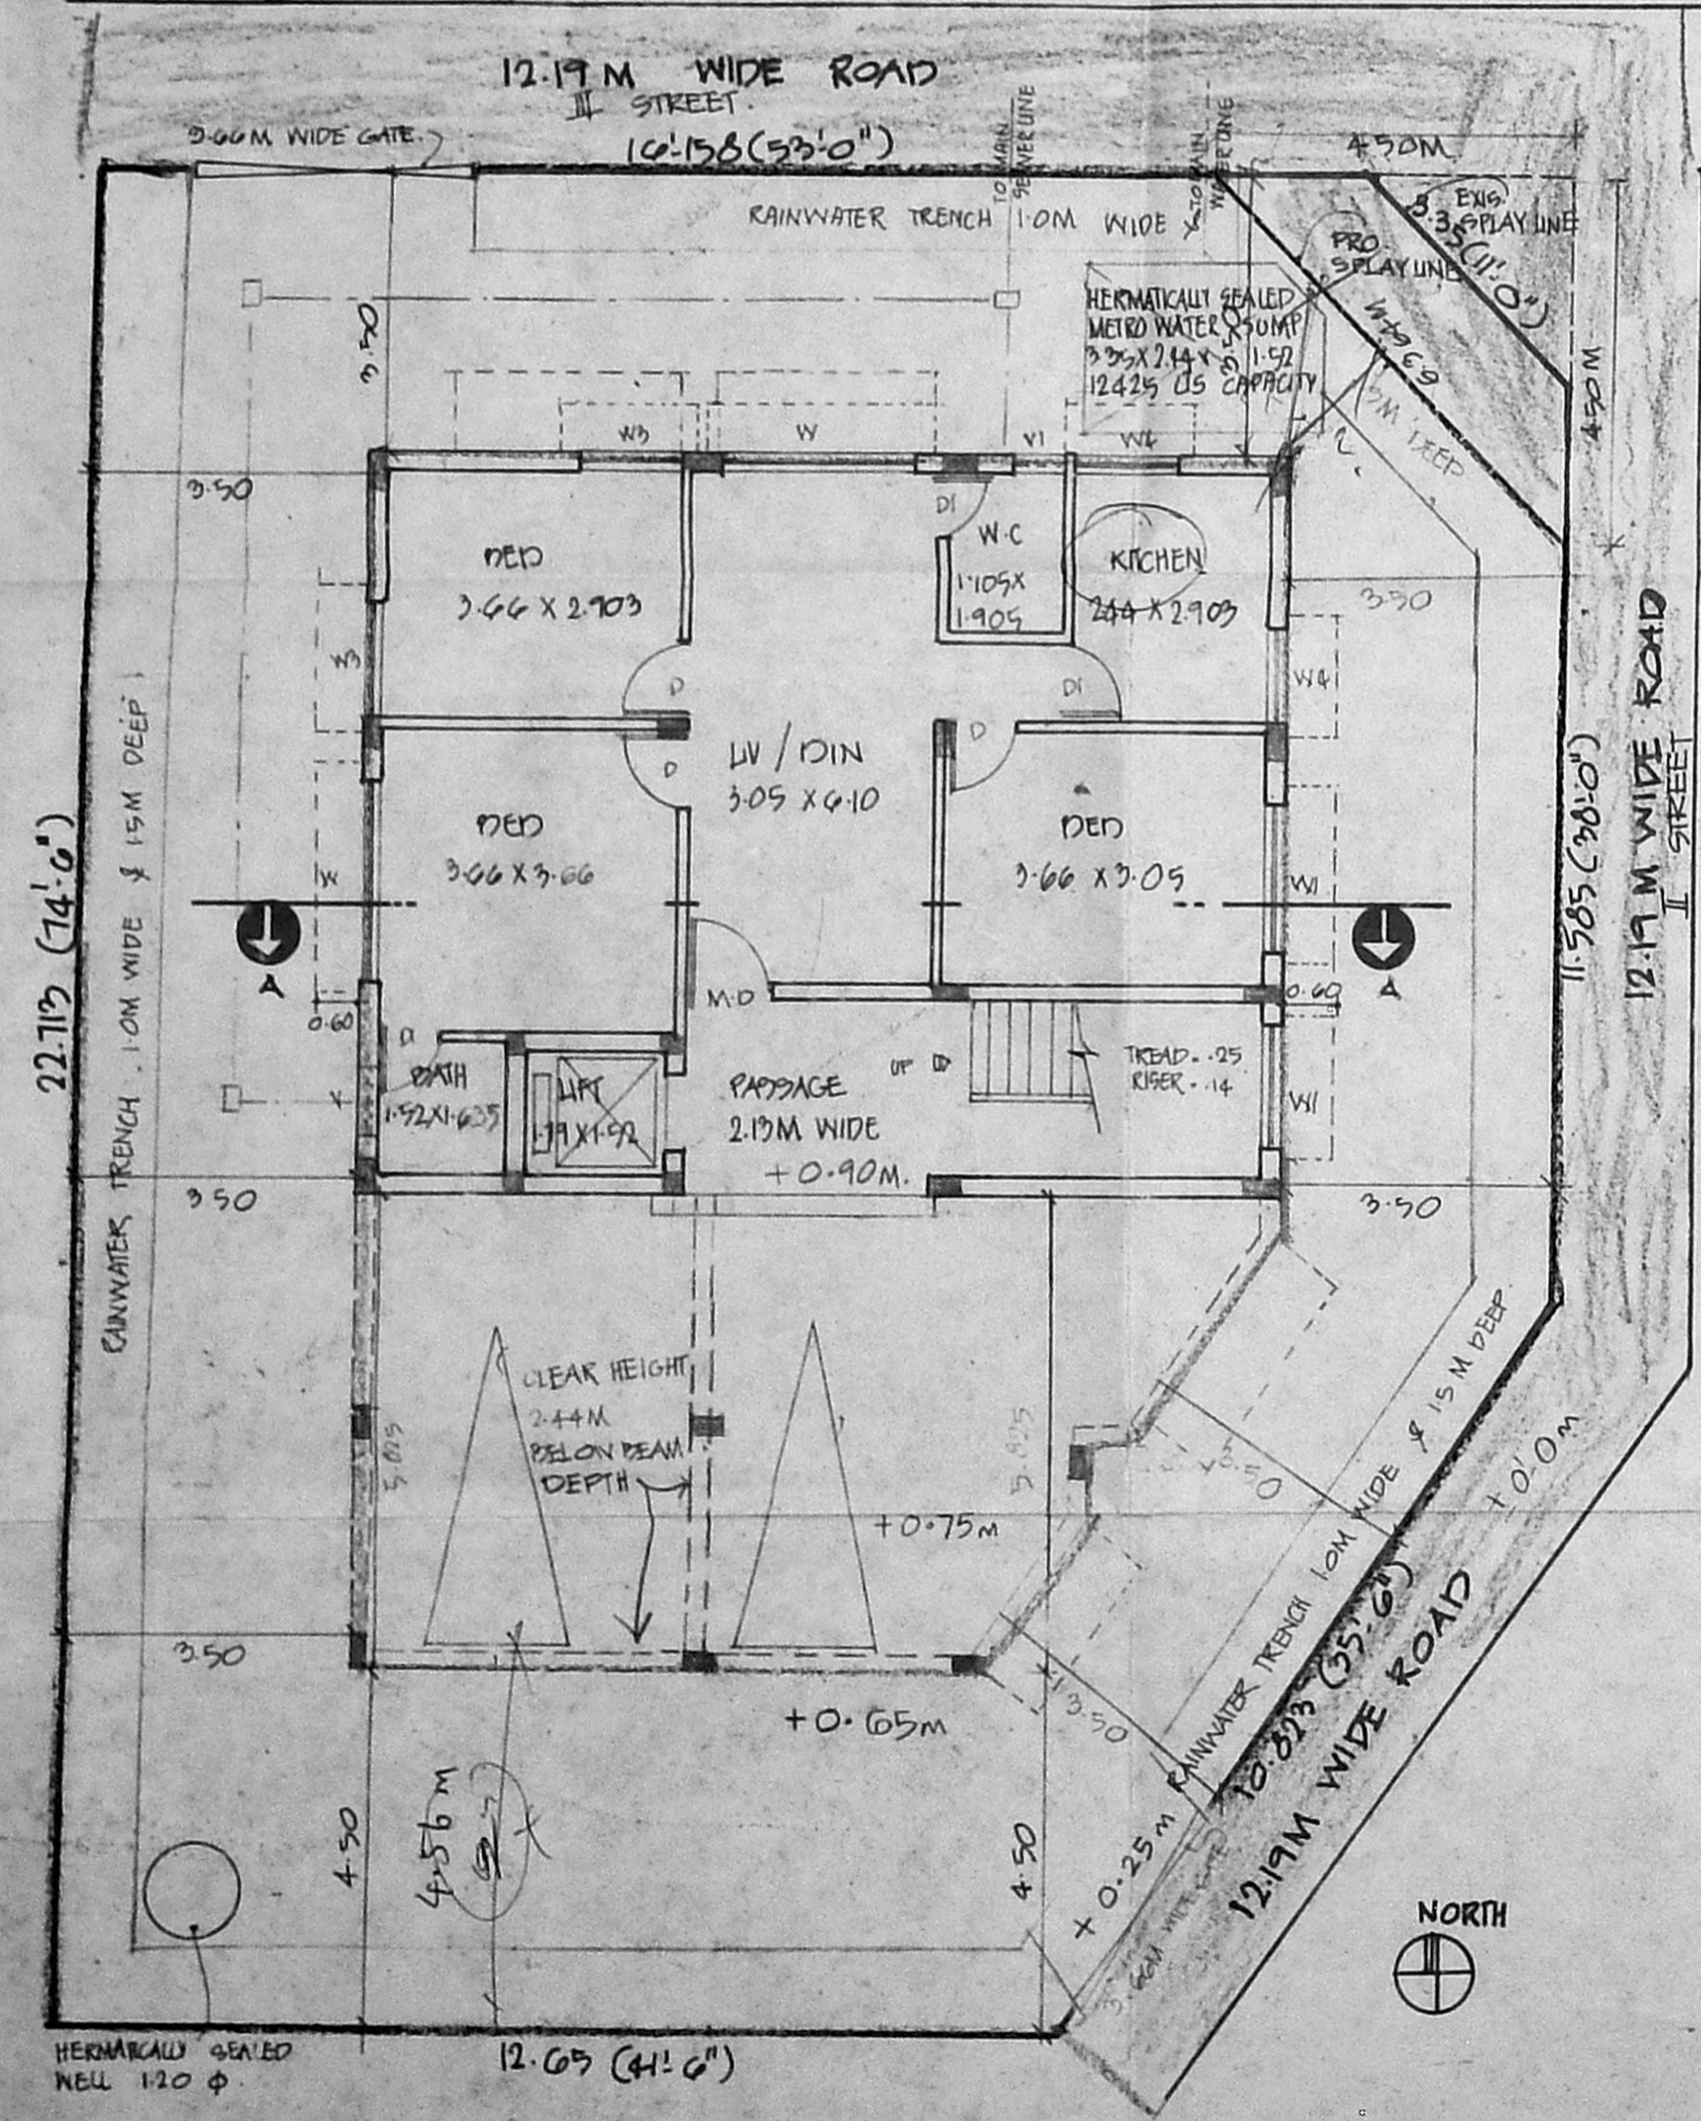


SITE CUM GROUND FLOOR PLAN.

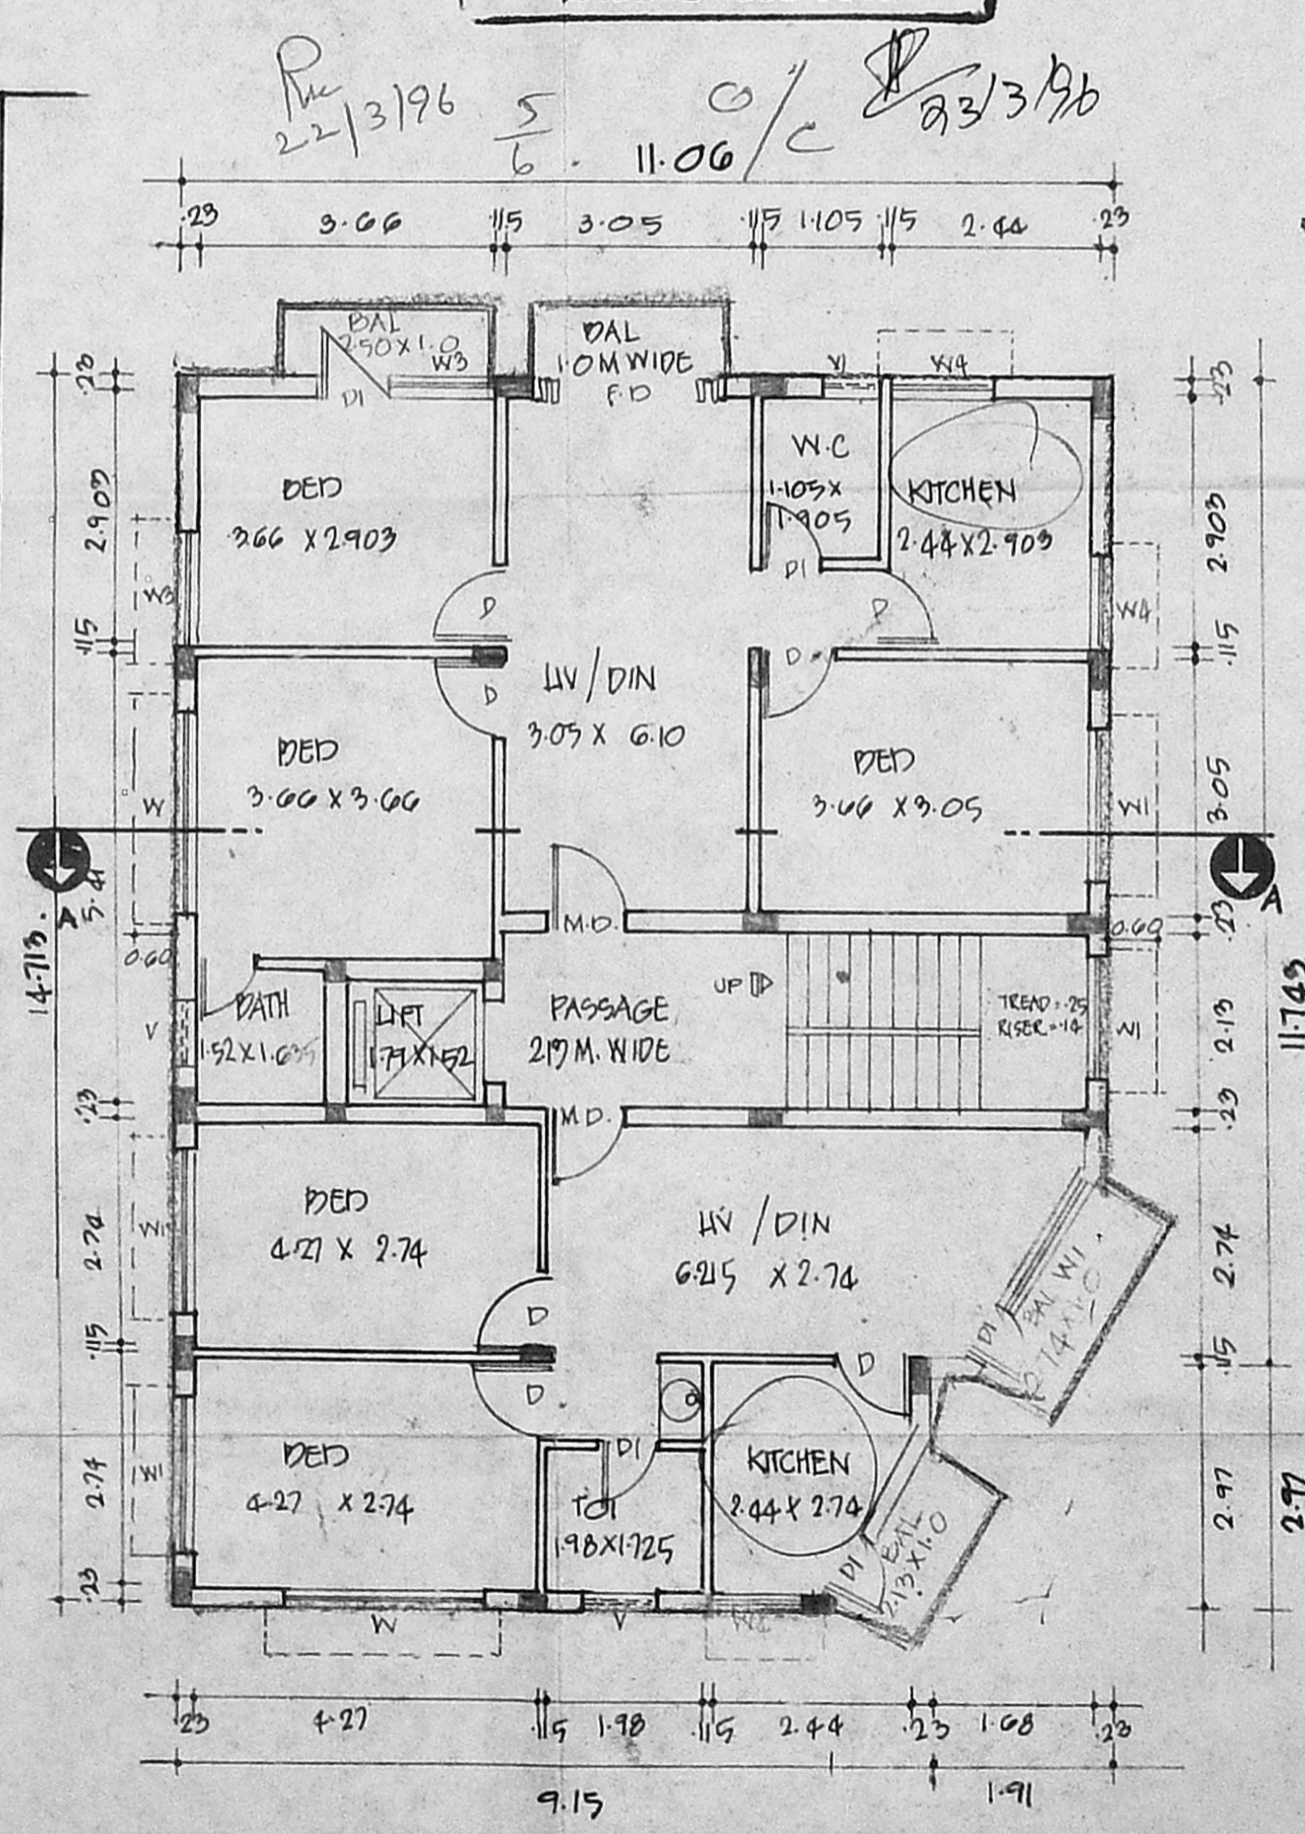


TYPICAL FLOOR PLAN
 (FIRST, SECOND & THIRD FLOOR PLAN).

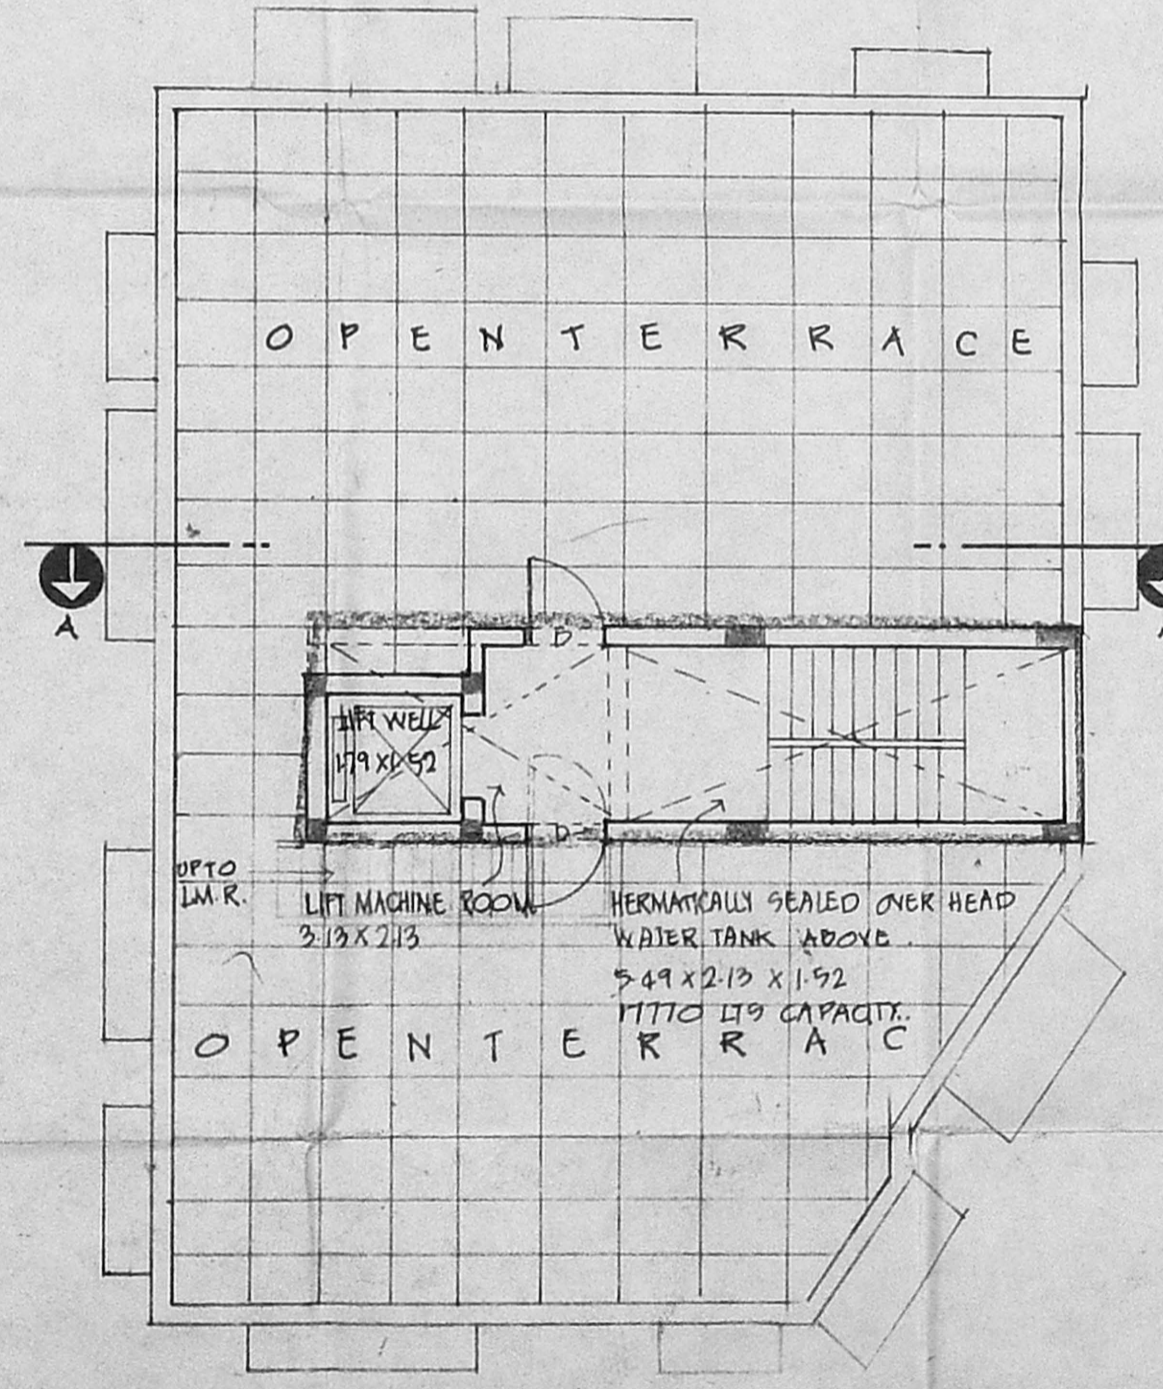

TERRACE FLOOR PLAN

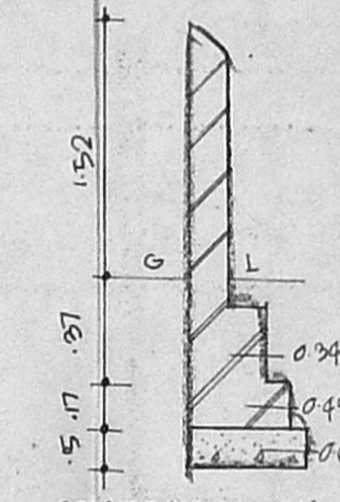

COMPOUND WALL DETAIL.

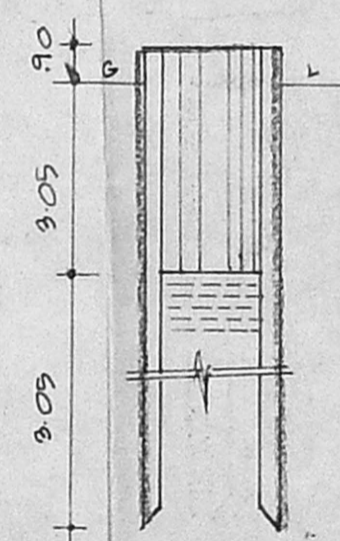

WELL DETAIL