

PROPOSED RESIDENTIAL FLATS AT DOOR NO. PLOT NO.1A STERLING AVENUE IN R.S.NO. 551/2, BLOCK NO.33, NUNGAMBAKKAM, MADRAS - 34.
 MC.DN.NO.
 SCALE 1:100 (1"=8'-0")

JOINERY
 D DOOR
 D1 DOOR
 D2 DOOR
 O OPENING
 W WINDOW
 W1 WINDOW
 W2 WINDOW
 V VENTILATOR
 V1 VENTILATOR
 O1 OPENING

1-1
 2-2
 3-3
 100-100

REFERENCE


PROPOSAL
 ROAD
 BOUNDARY
 OWNER
 (P.A HOLDER)

G. RAMA SUBRAMANIAM, P.E.
 M.I.E., P.V., C. ENG. (C)
 M. ASS. E.
 LICENSED SURVEYOR
 CLASS - I, NO. 197.
 2, MANIDEVAN ST.
 MADRAS - 39
 LICENSED SURVEYOR


AREA DETAILS

NO	DESCRIPTION	SQ. FT	SQ. M
1	PLOT EXTENT	4403.00	409.04
2	G.F. AREA	1607.59	149.35
3	F.F. AREA	1578.46	146.64
4	S.F. AREA	1578.46	146.64
5	T.F. AREA	1578.46	146.64
6	TOTAL AREA	6713.97	623.73
7	PLOT COVERAGE	37.13%	
8	F.S.I	1.49	
9	BASEMENT AREA	371.00	34.46


Revised Plan
 Dt. 20.9.95
 MMDA IB/PP NO.
 (G.No. 52/15928/95)
 Approved
 PART I
 PART II
 A.P.
 D.P.

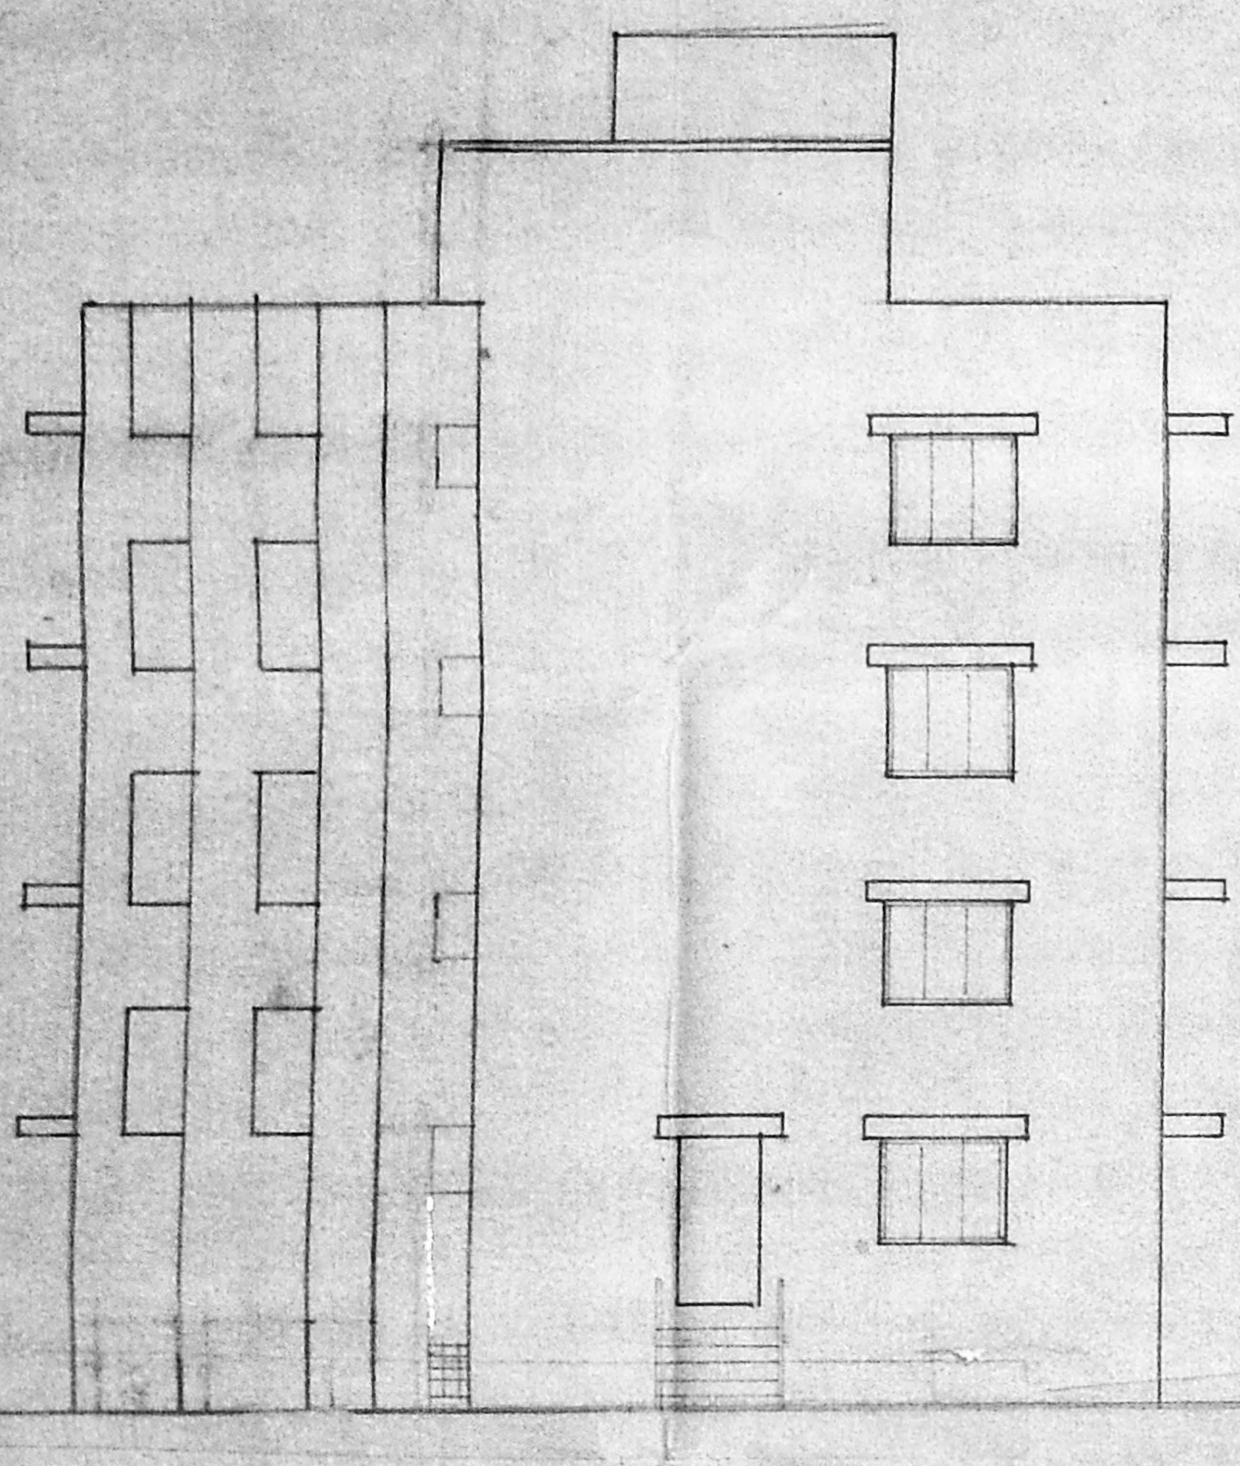


ELEVATION

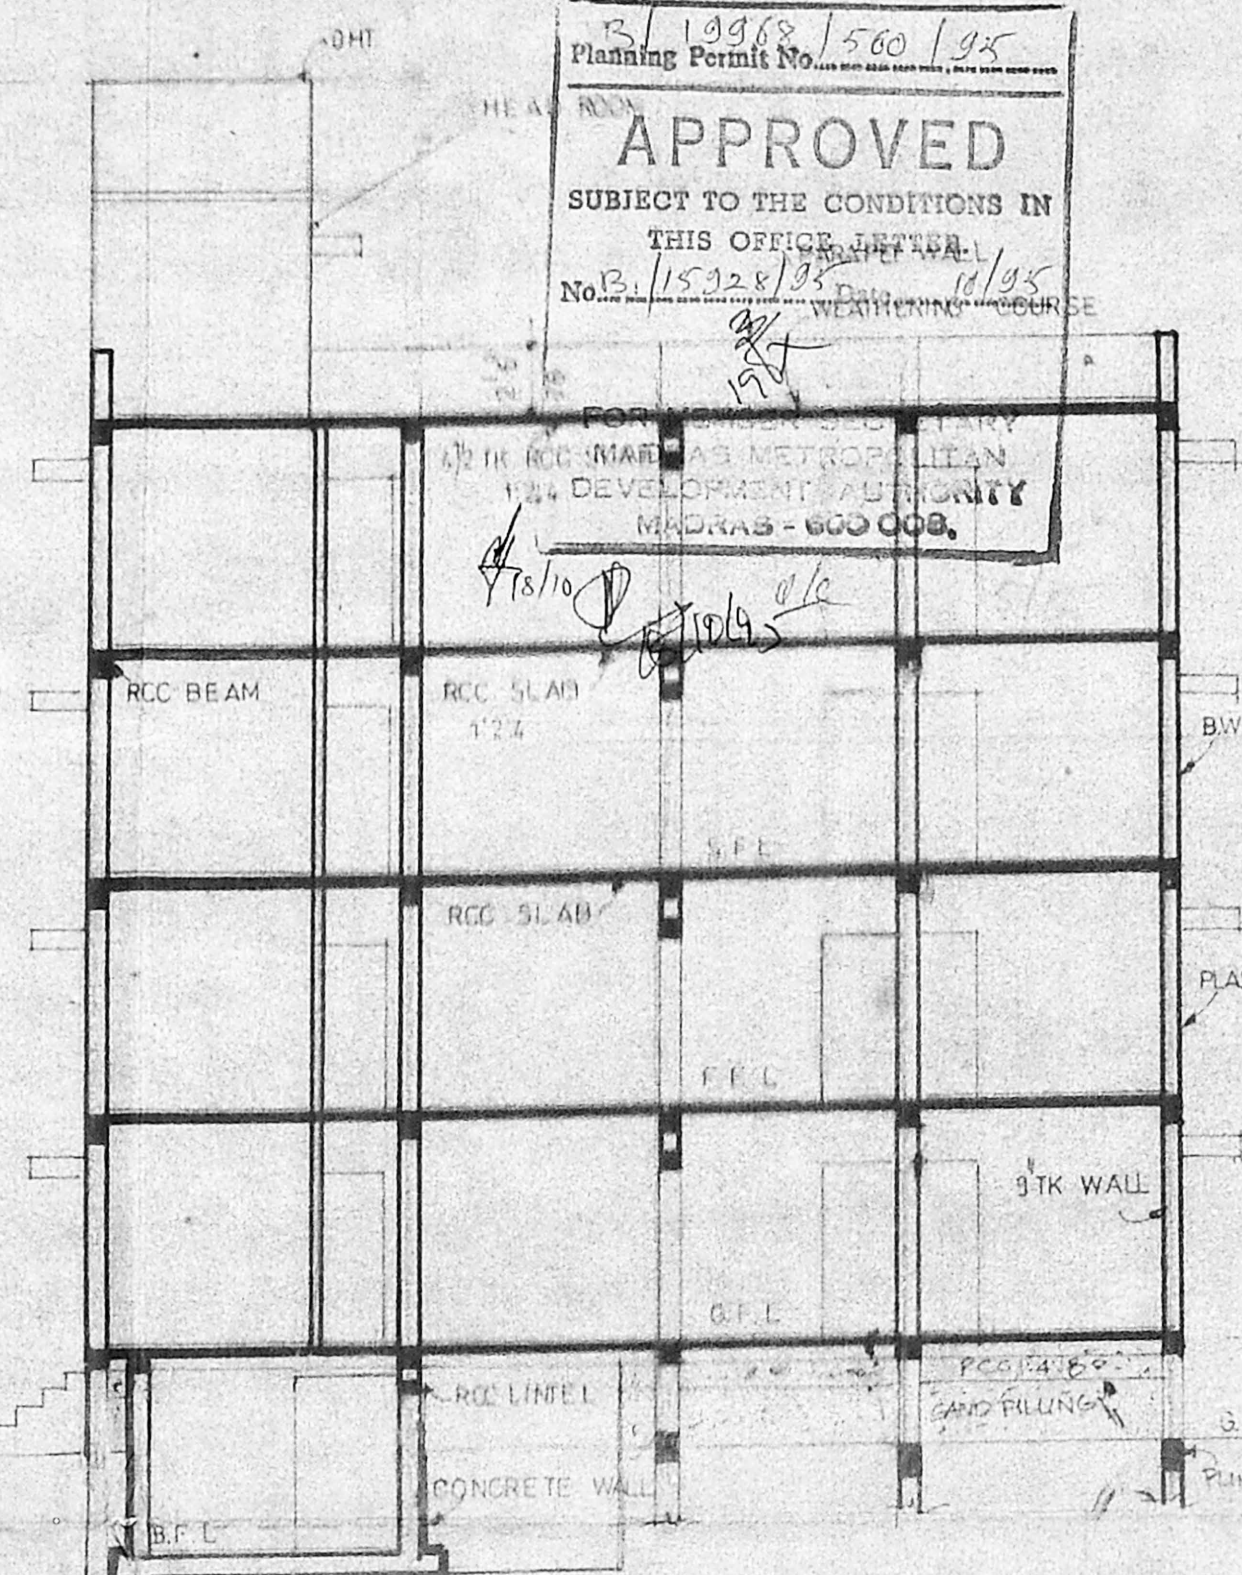


SECTION - AA

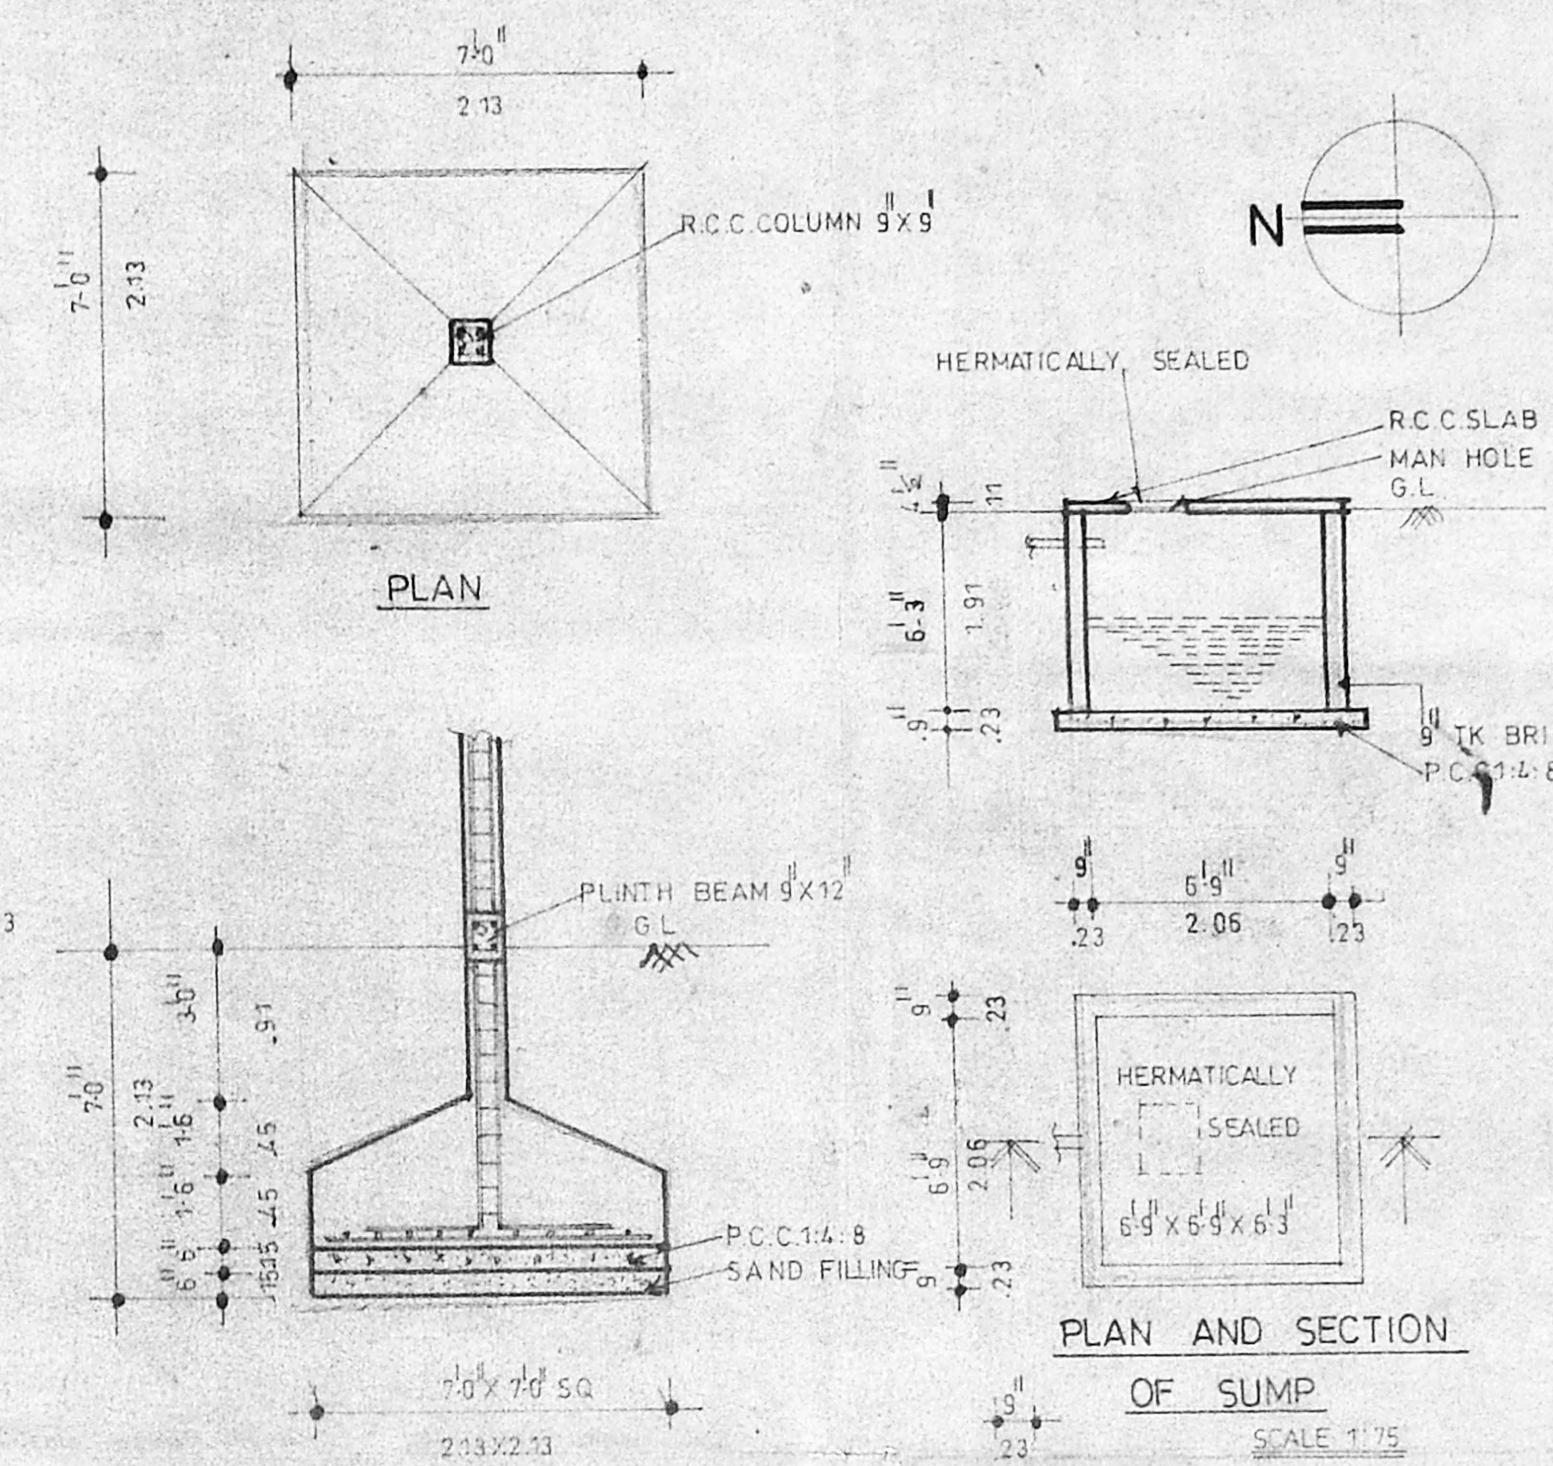


PLAN AND SECTION OF SUMP

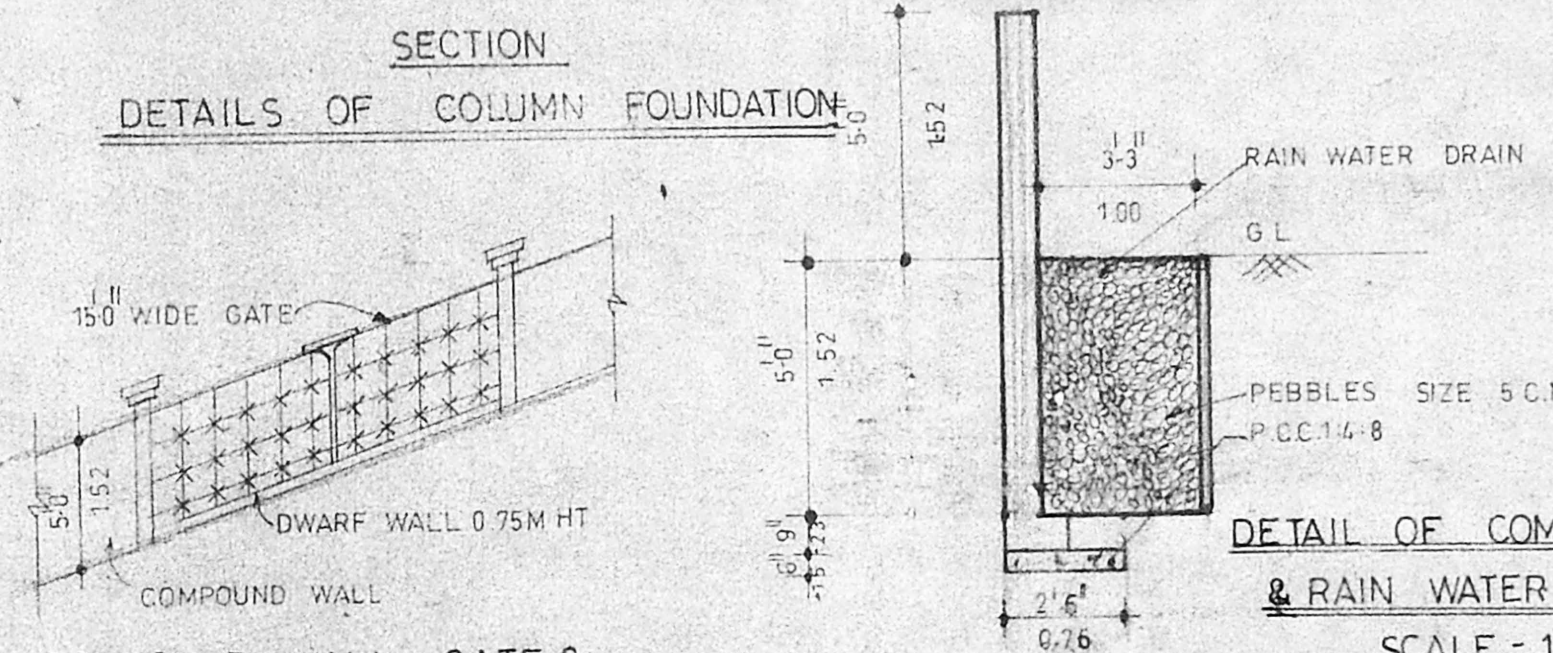


SECTION DETAILS OF COLUMN FOUNDATION

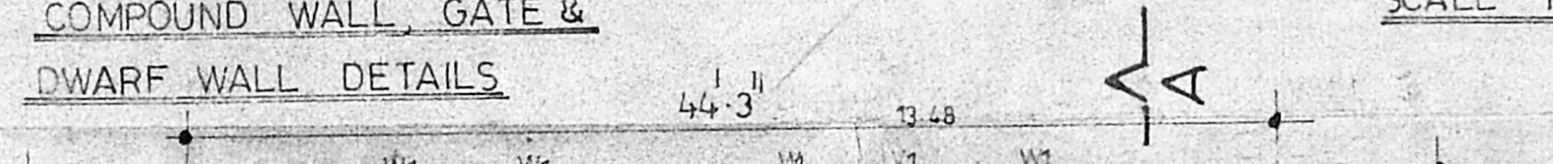

COMPOUND WALL GATE & DWARF WALL DETAILS

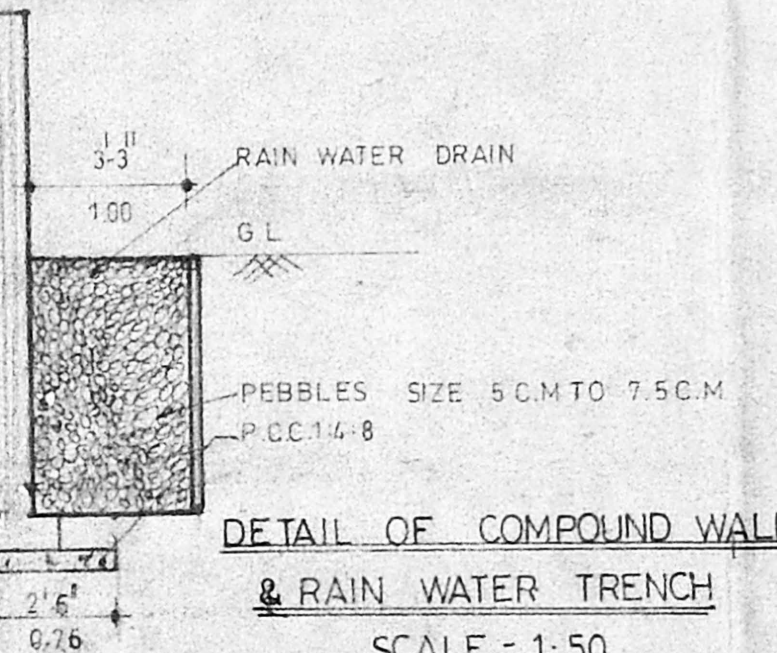


DETAIL OF COMPOUND WALL & RAIN WATER TRENCH

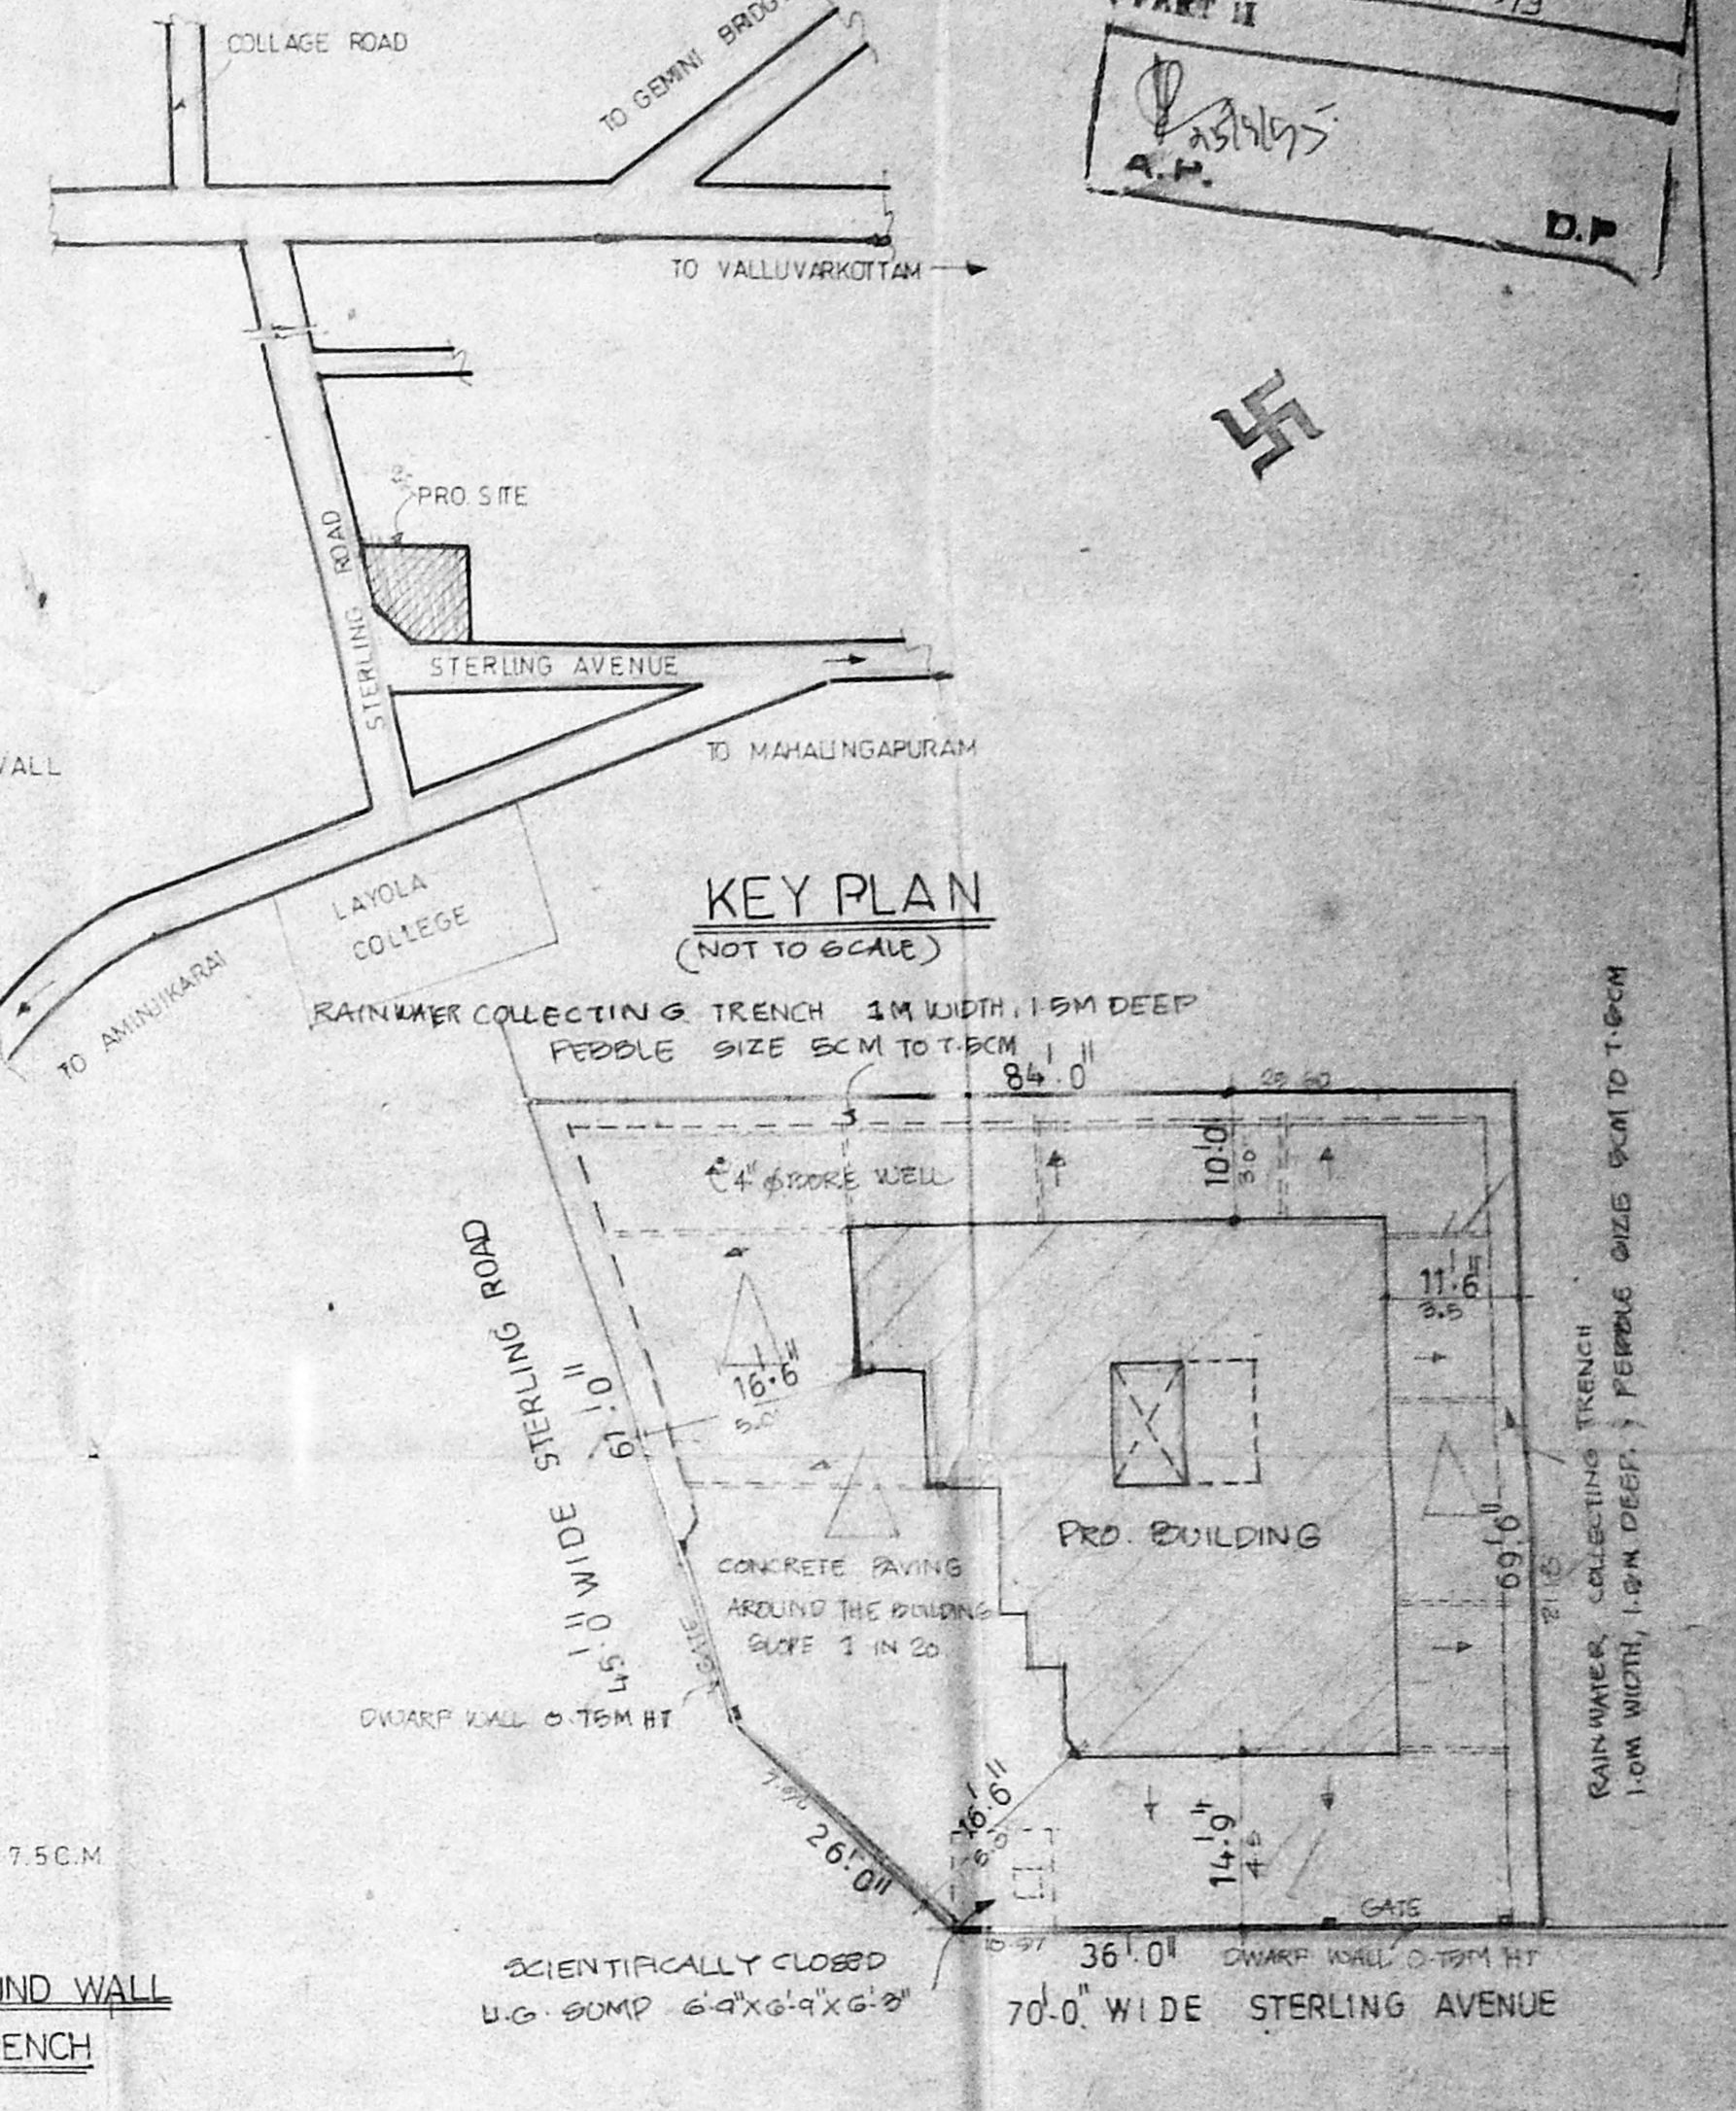


KEY PLAN (NOT TO SCALE)




SITE PLAN (SCALE 1:200)

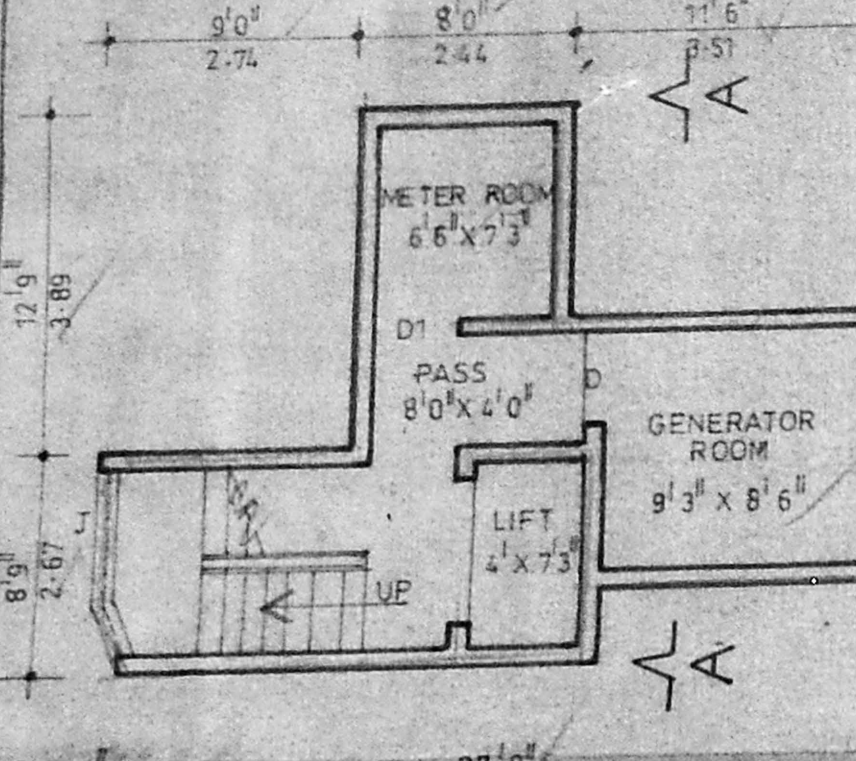


BASEMENT FLOOR PLAN

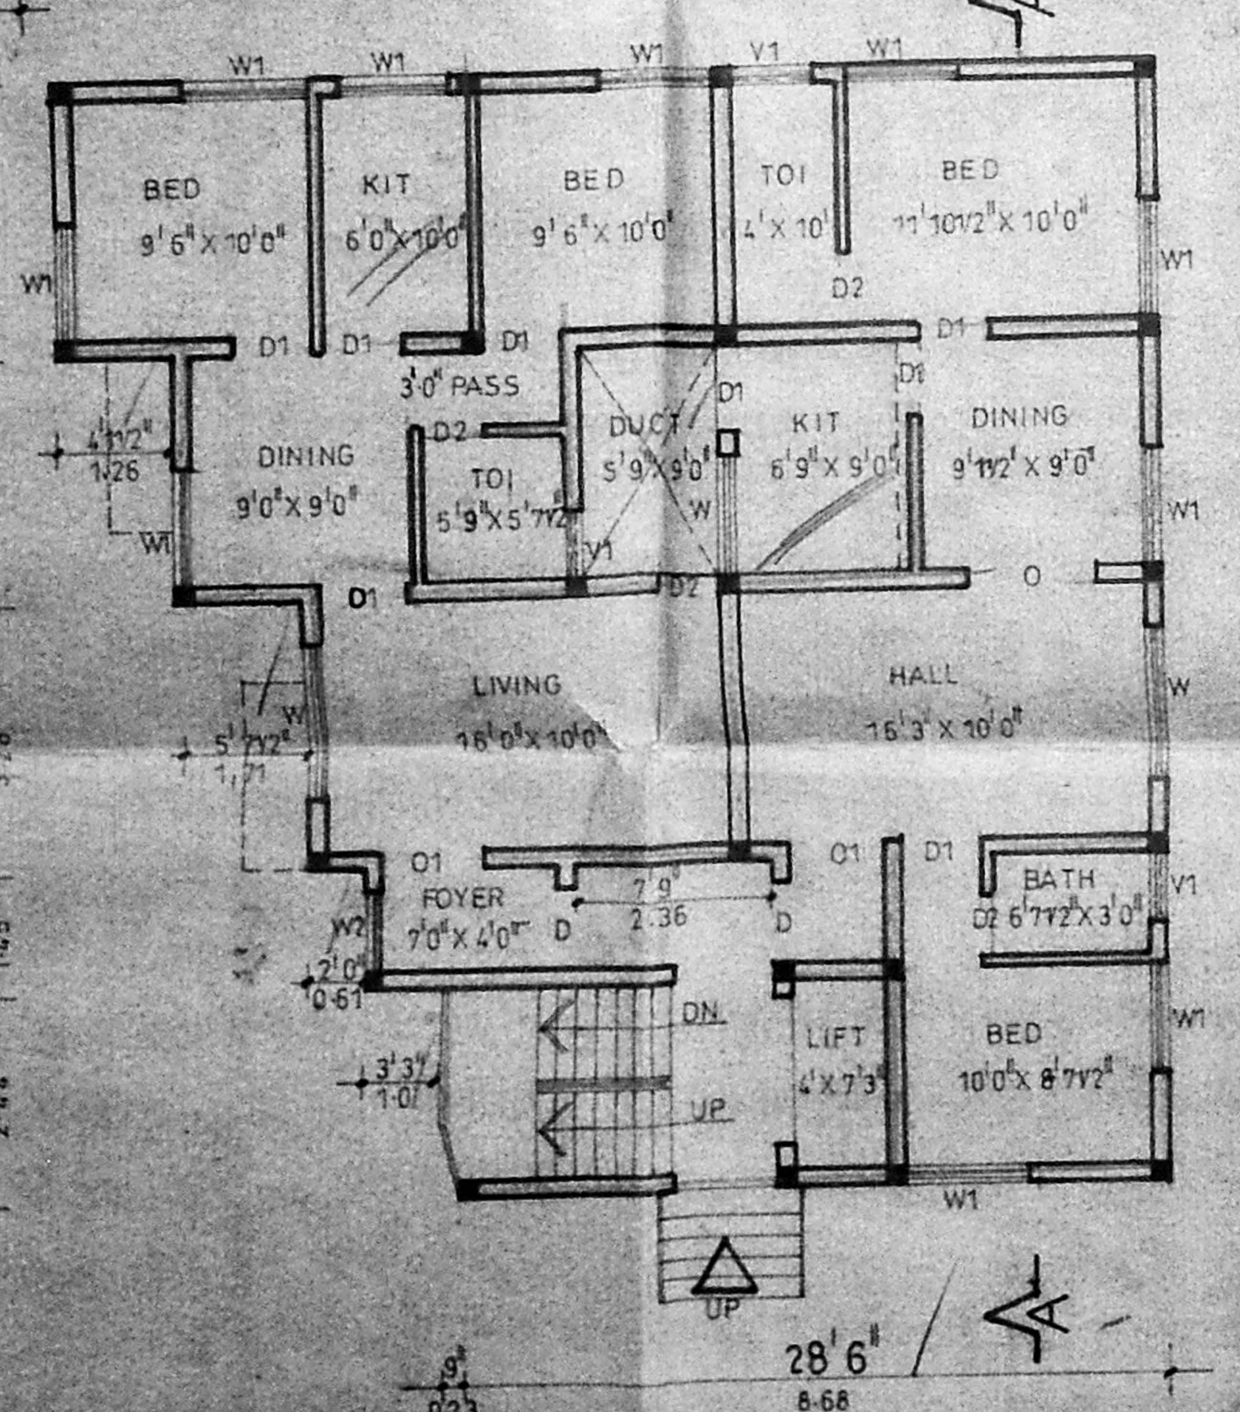


GROUND FLOOR PLAN

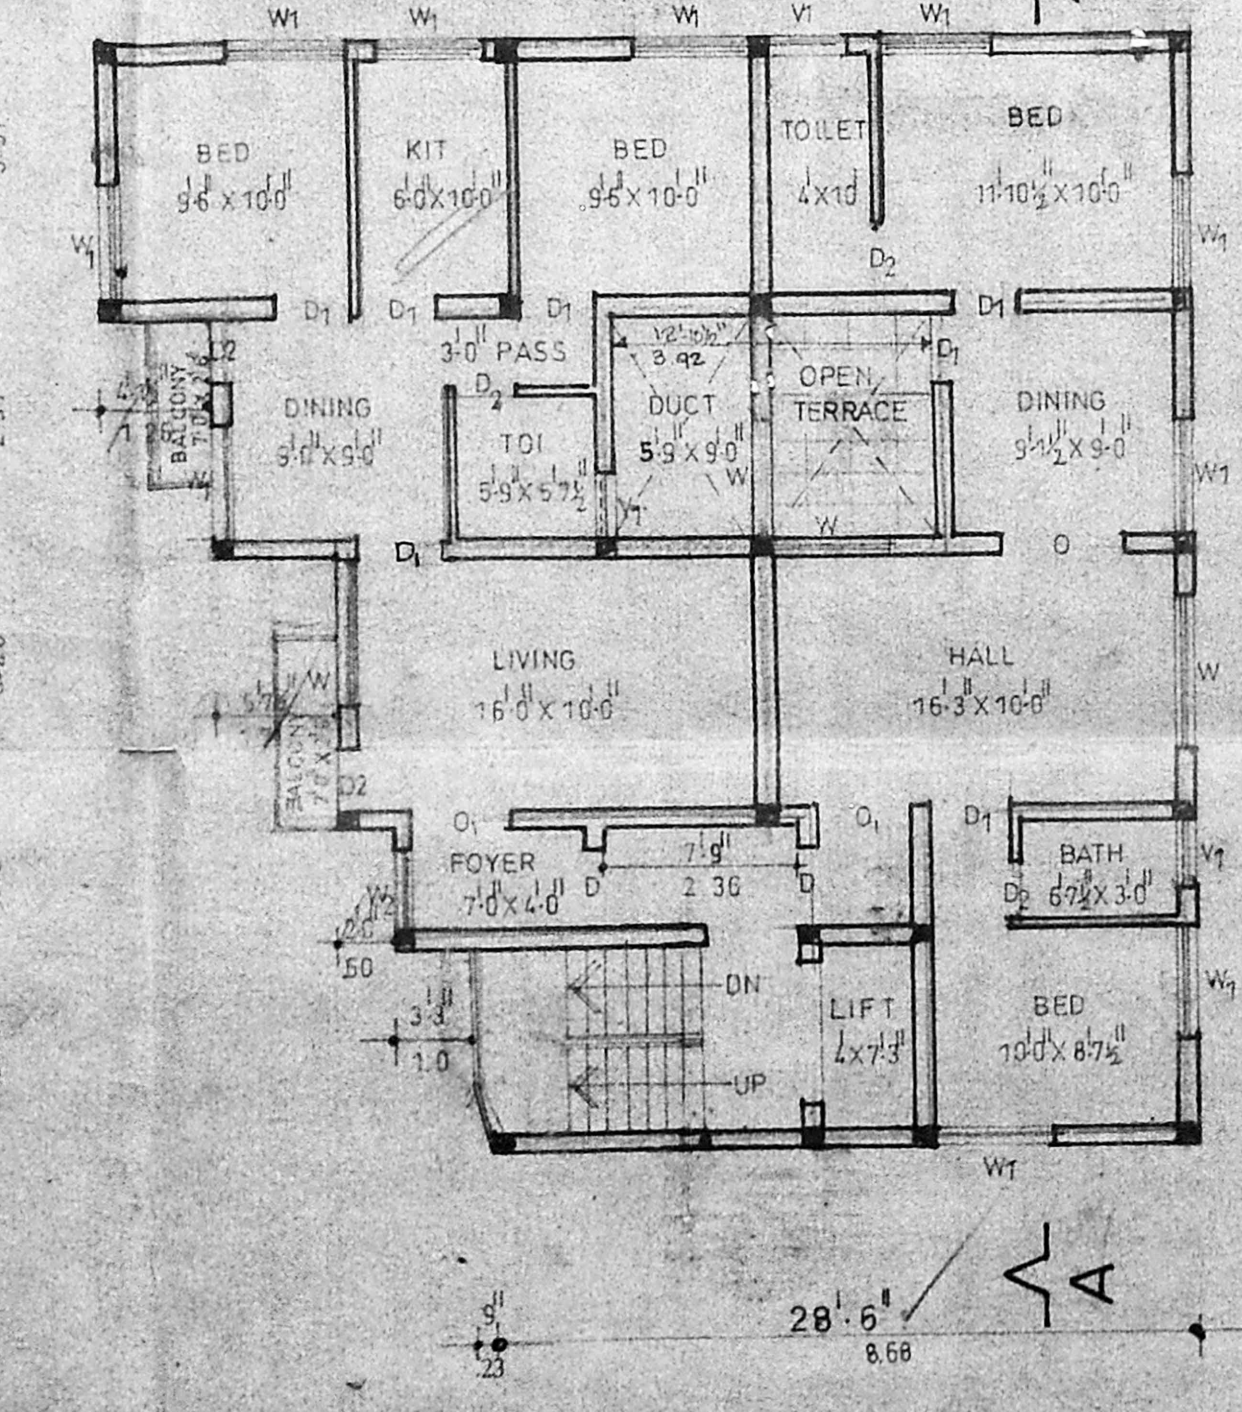

FIRST FLOOR PLAN

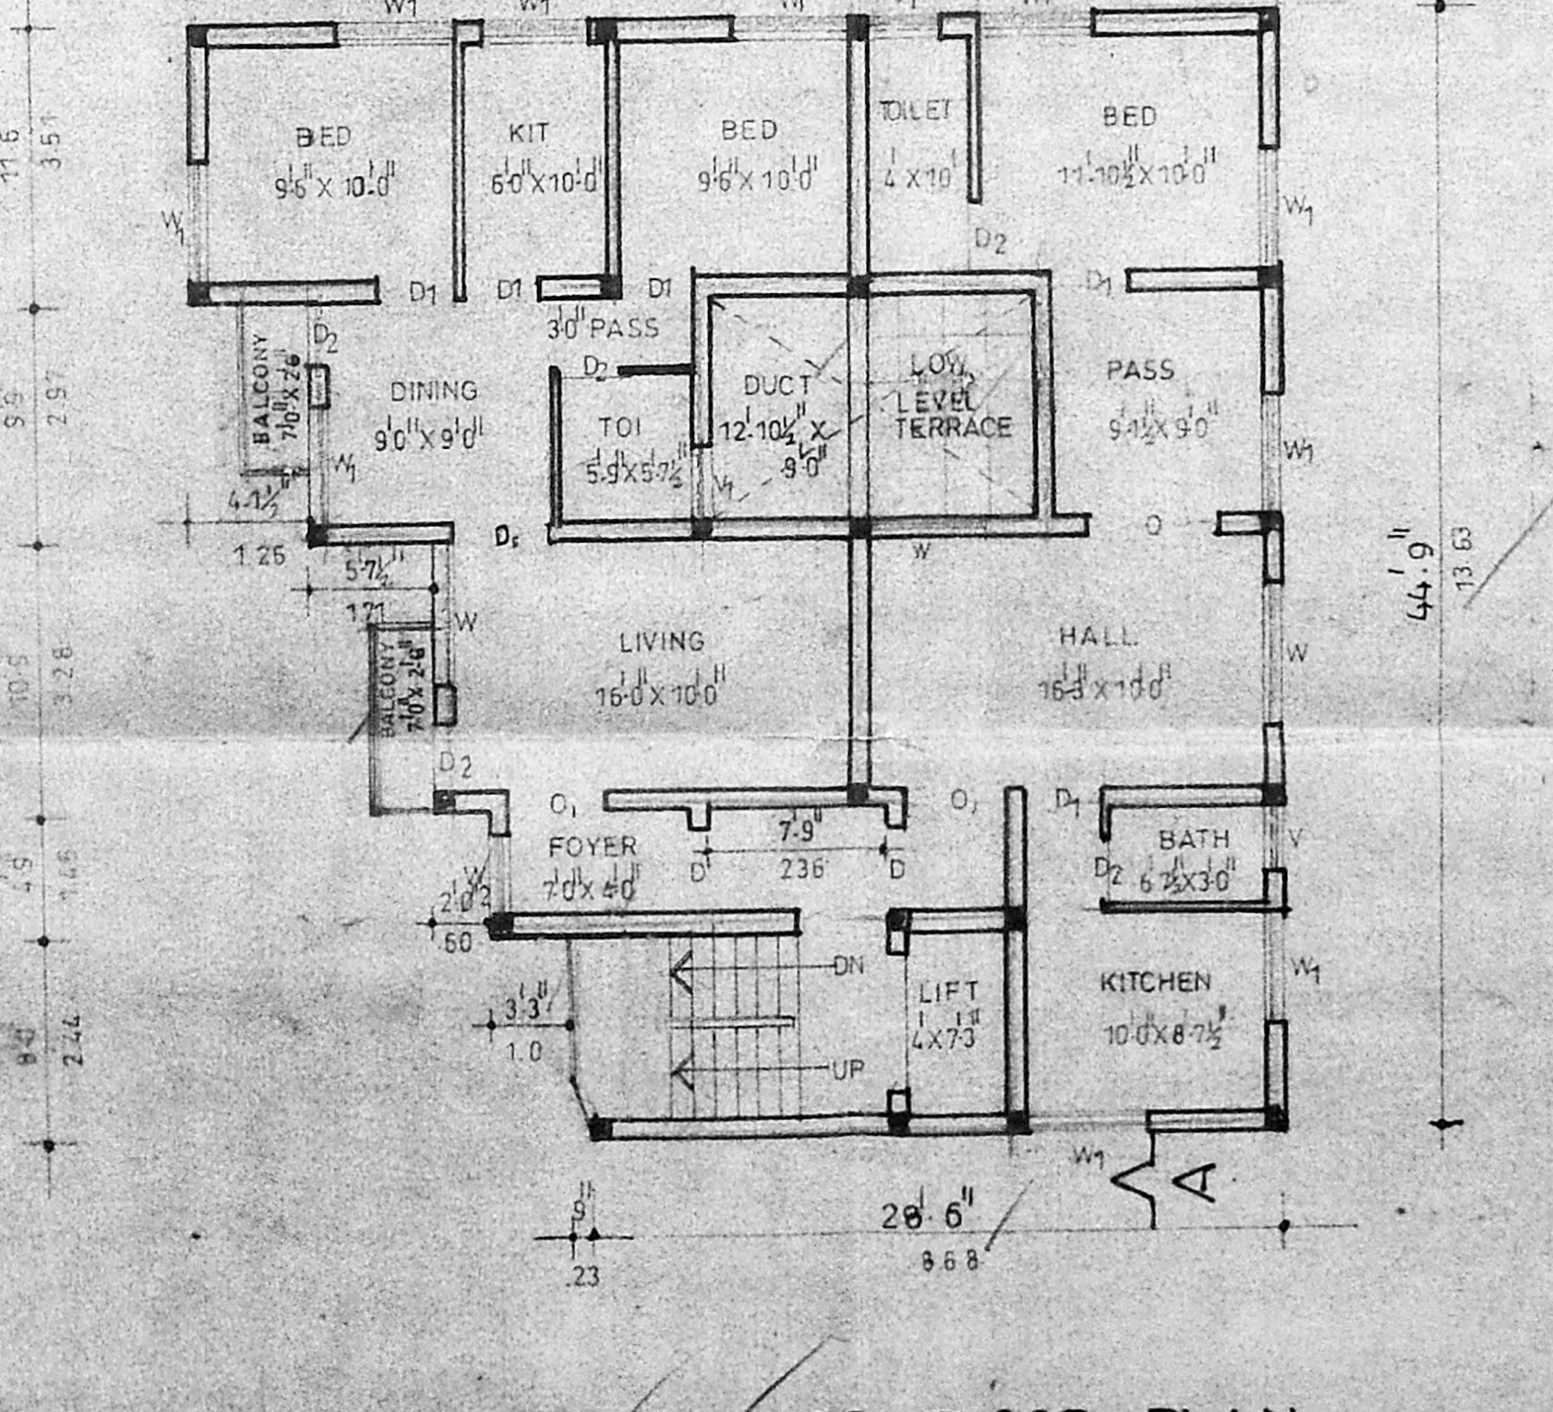

SECOND, THIRD FLOOR PLAN

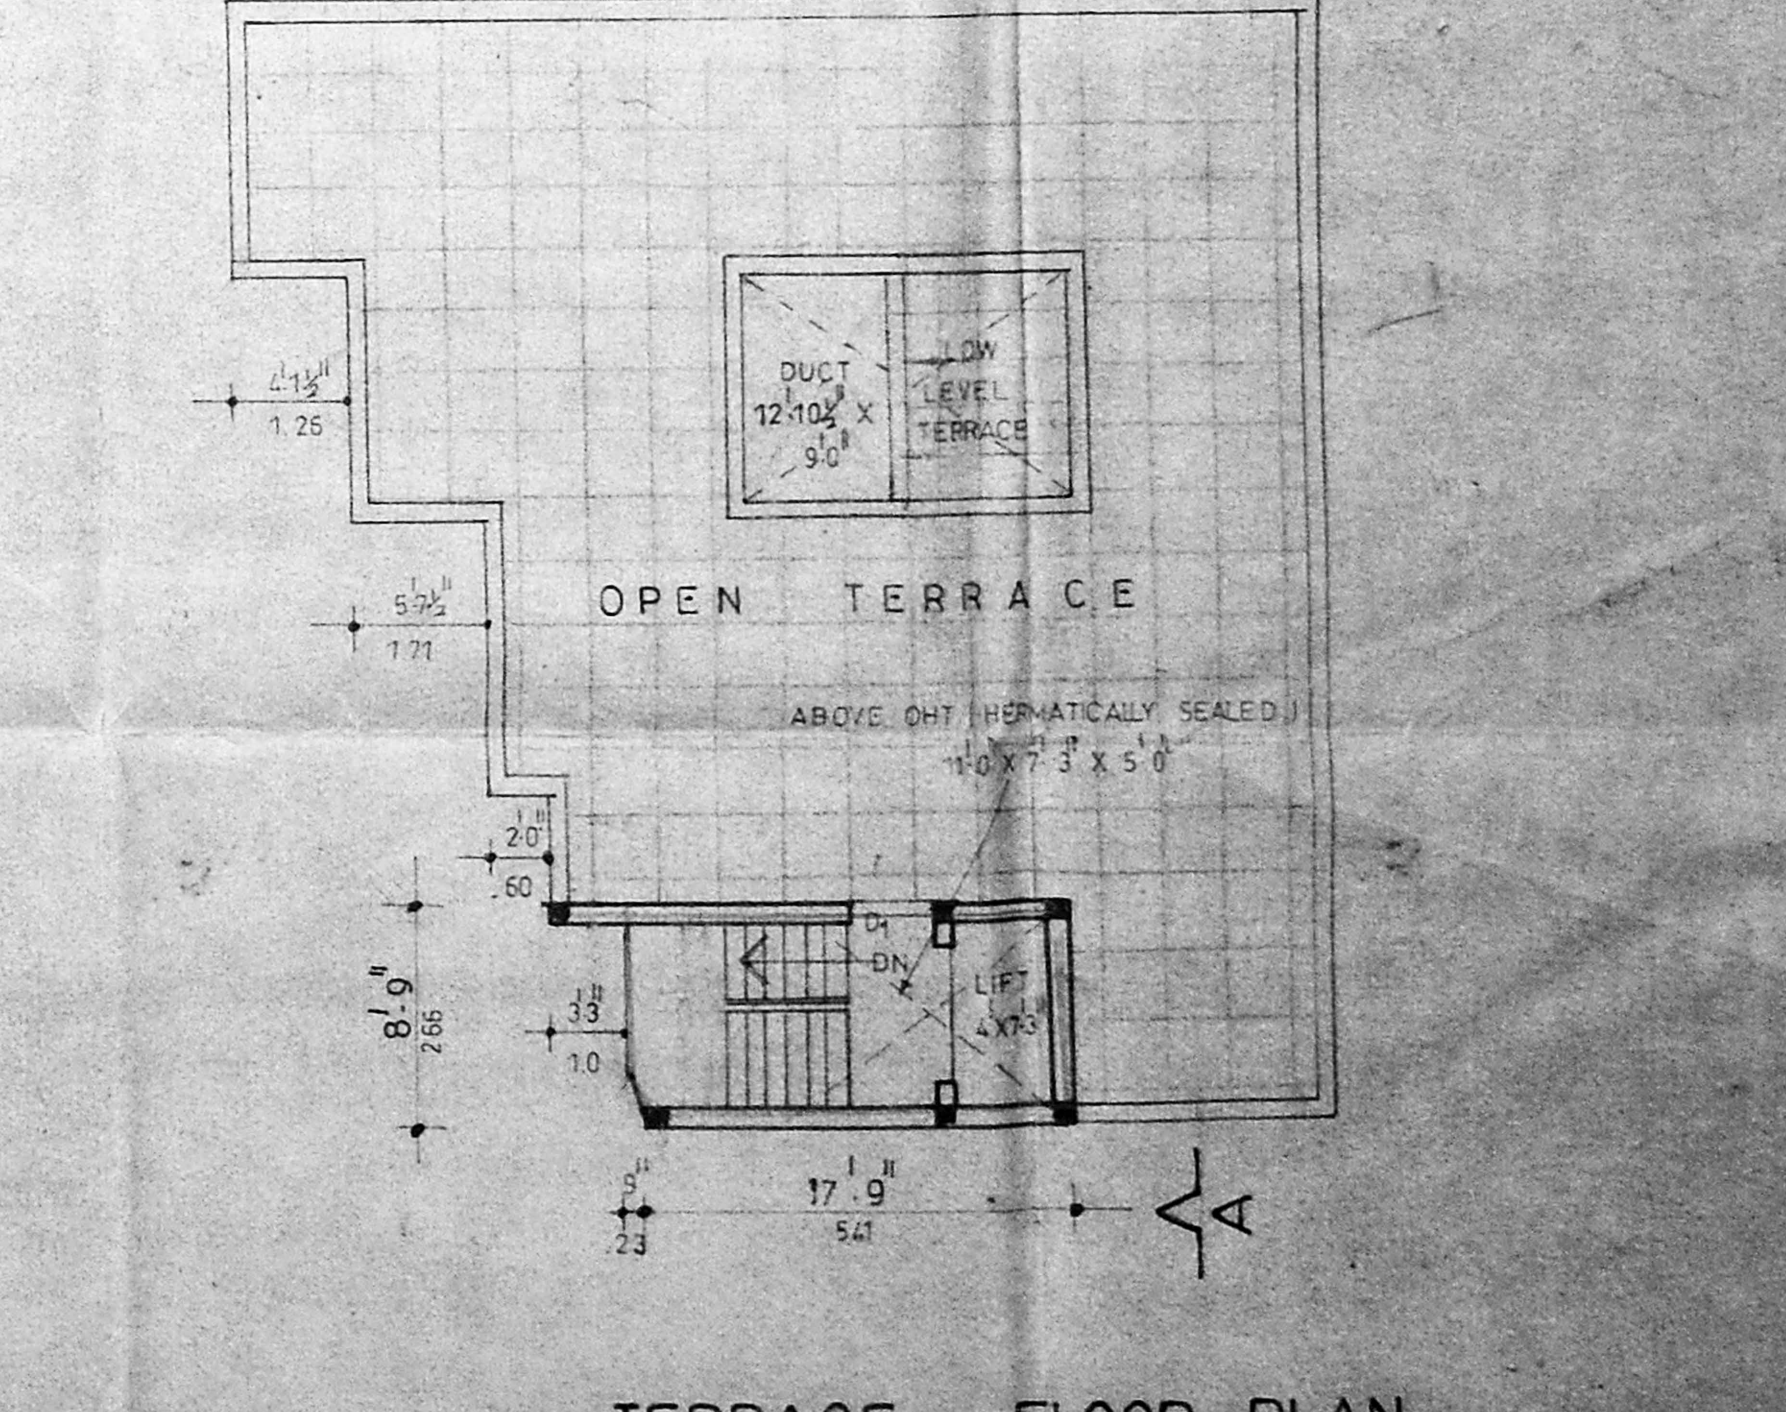

TERRACE FLOOR PLAN