



MMDA (B)/PP NO. 1
S.No. 21/16482/91
PART I 82
PART II 318/91
A.P. UP


B/2002/17/96
Planning Permit No. **APPROVED**
SUBJECT TO THE CONDITIONS IN THIS OFFICE LETTER.
B/16482/91 Date: 1-2-96
FOR MEMBER SECRETARY
MADRAS METROPOLITAN
DEVELOPMENT AUTHORITY
MADRAS - 600 008.

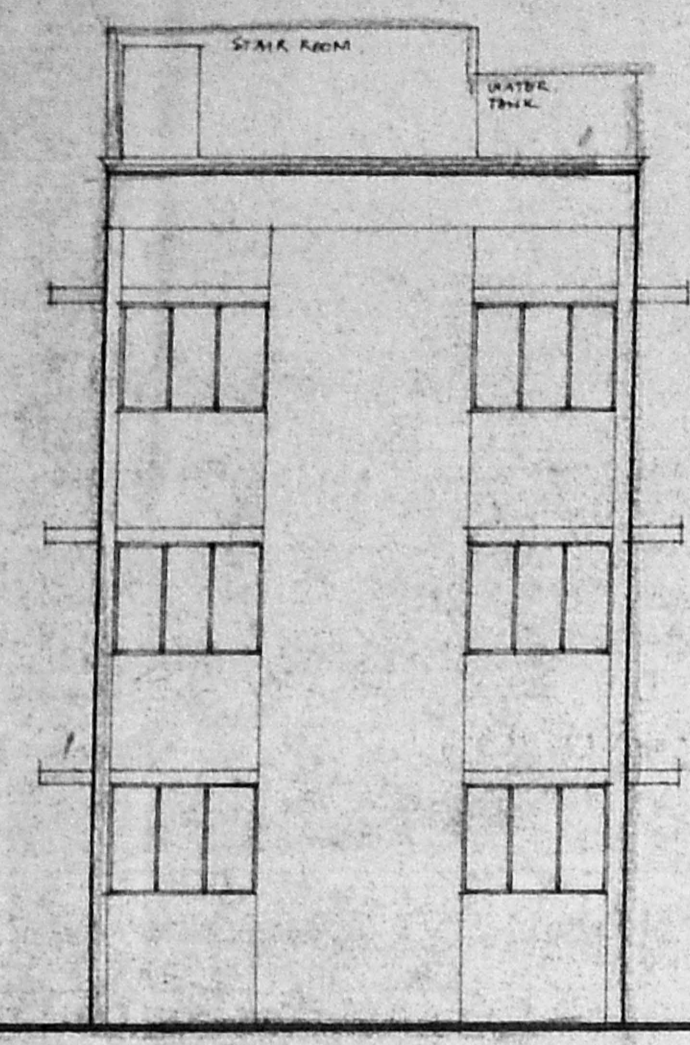


FRONT ELEVATION
SCALE 1/8" = 1'0" (1:100)

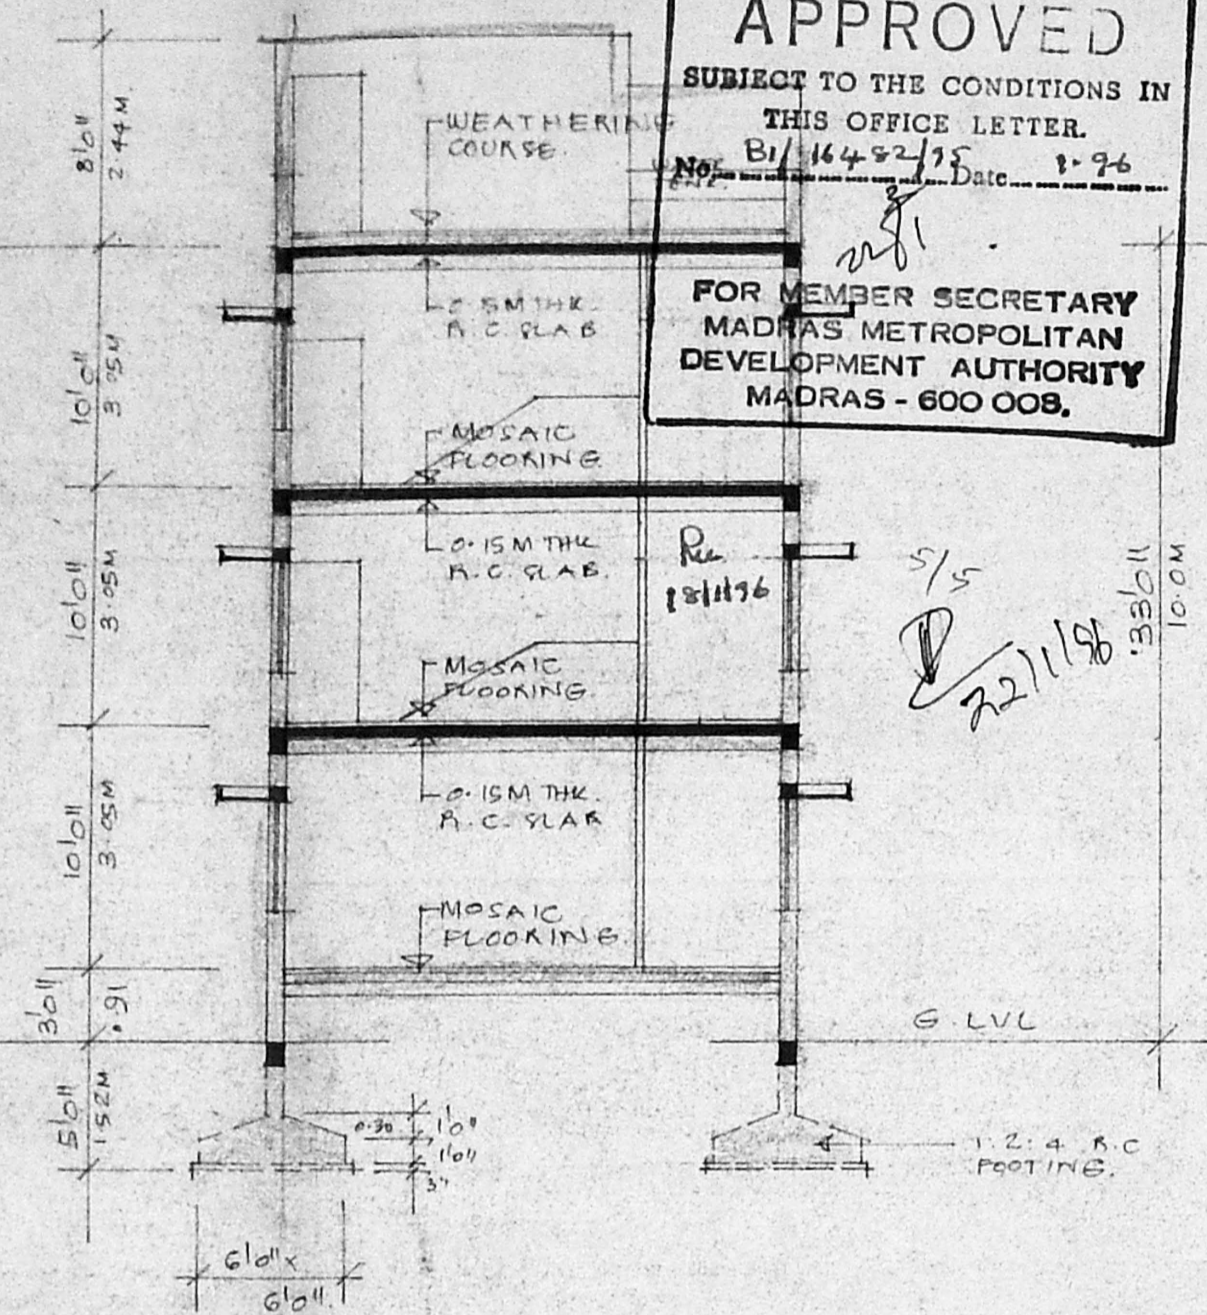


SECTION A-A
SCALE 1/8" = 1'0" (1:100)

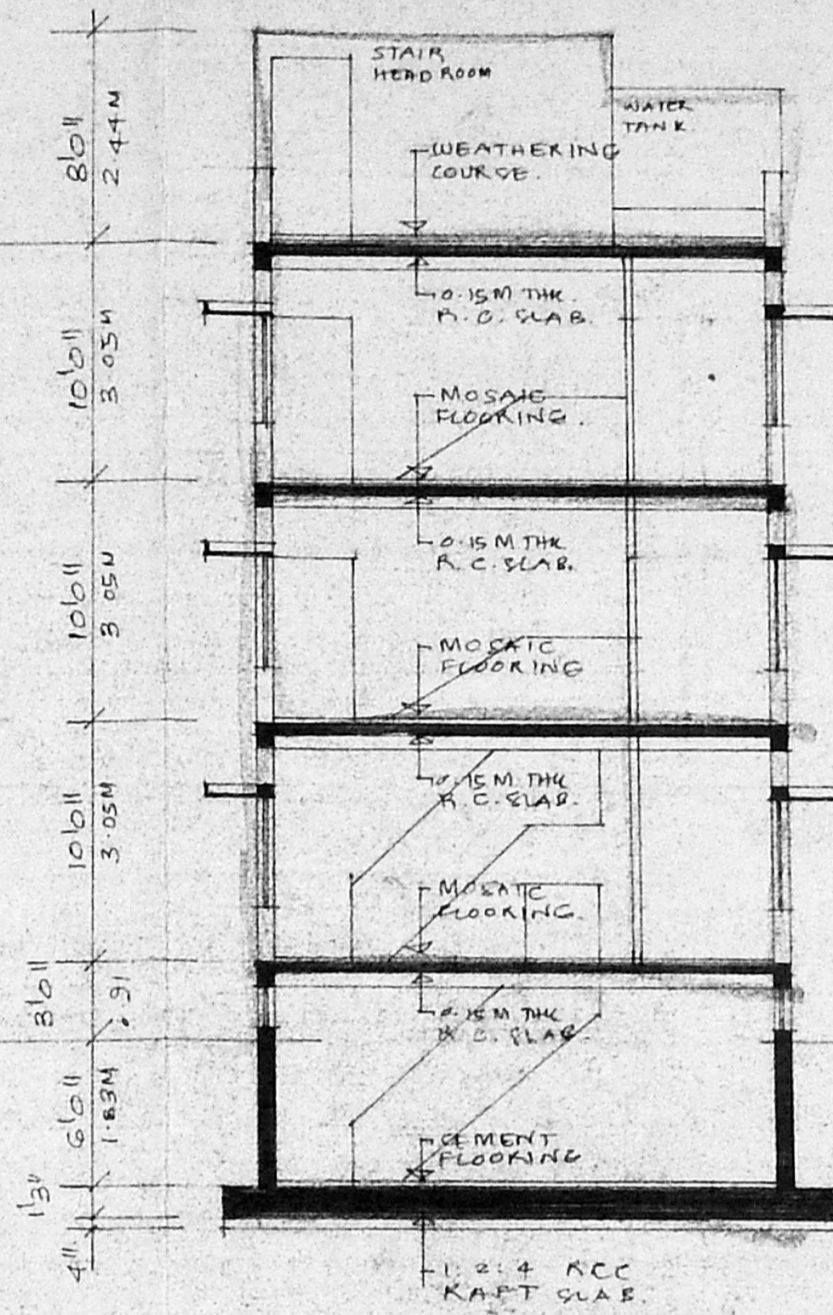


SECTION B-B
SCALE 1/8" = 1'0" (1:100)

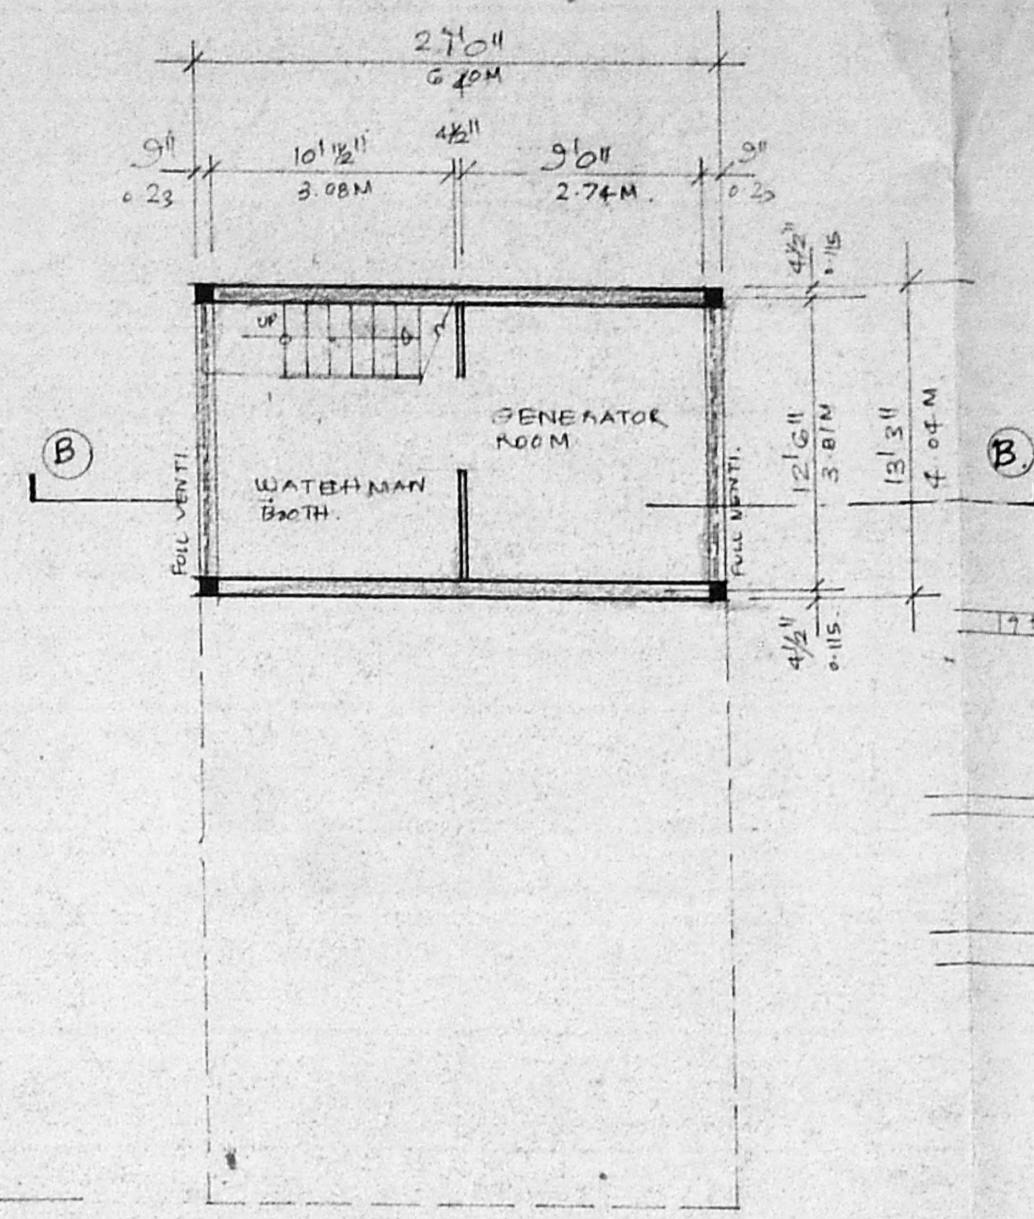


BASEMENT FLOOR PLAN
SCALE 1/8" = 1'0" (1:100)

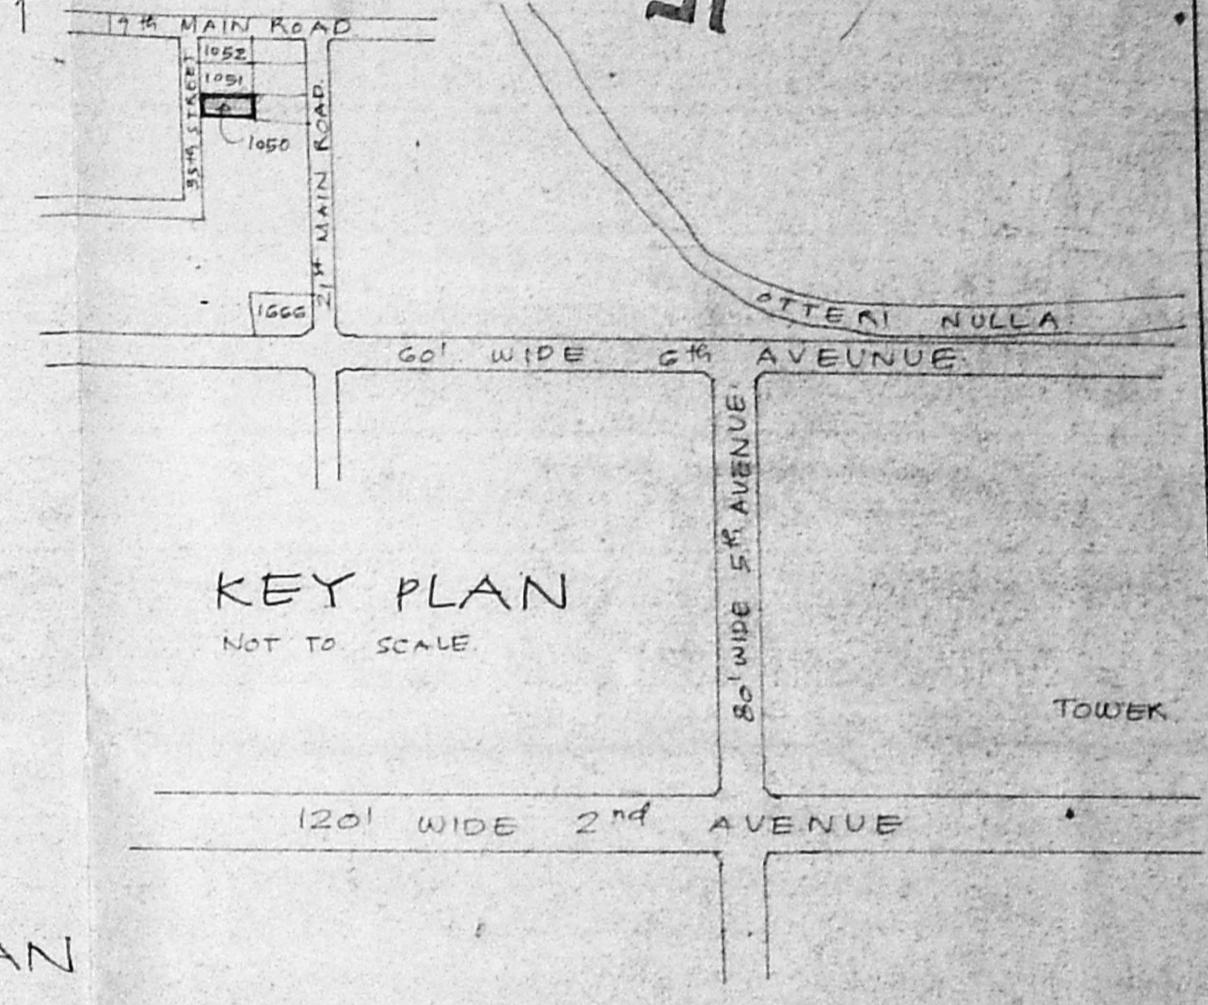


KEY PLAN
NOT TO SCALE

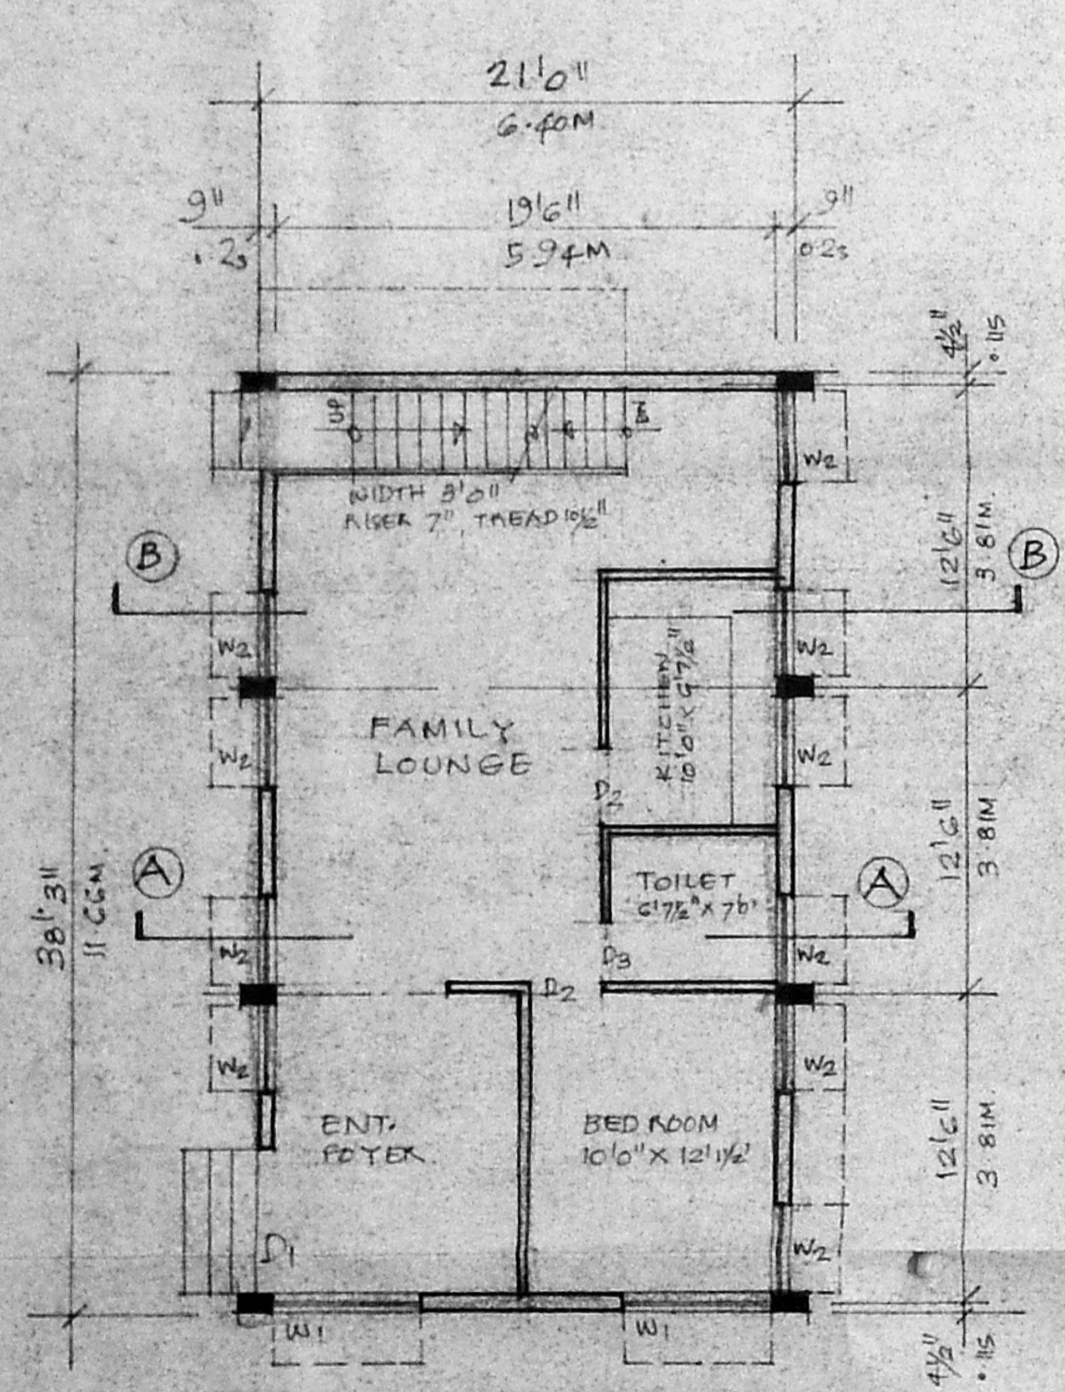


GROUND FLOOR PLAN
SCALE 1/8" = 1'0" (1:100)

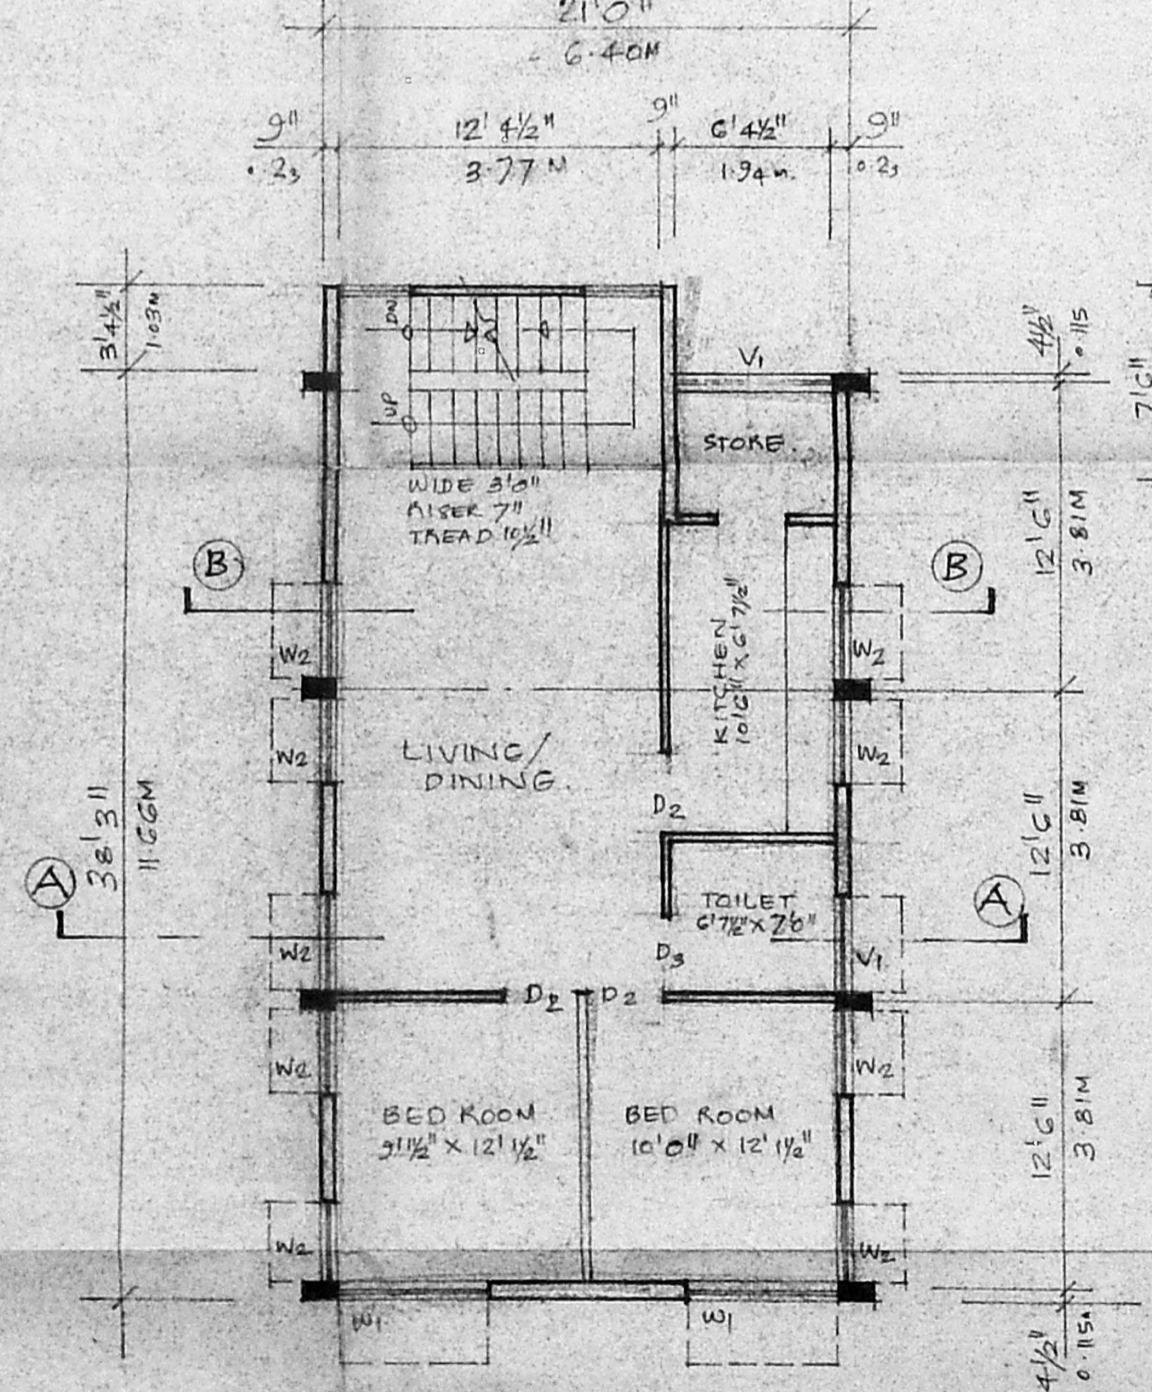

FIRST & SECOND FLOOR PLAN
SCALE 1/8" = 1'0" (1:100)

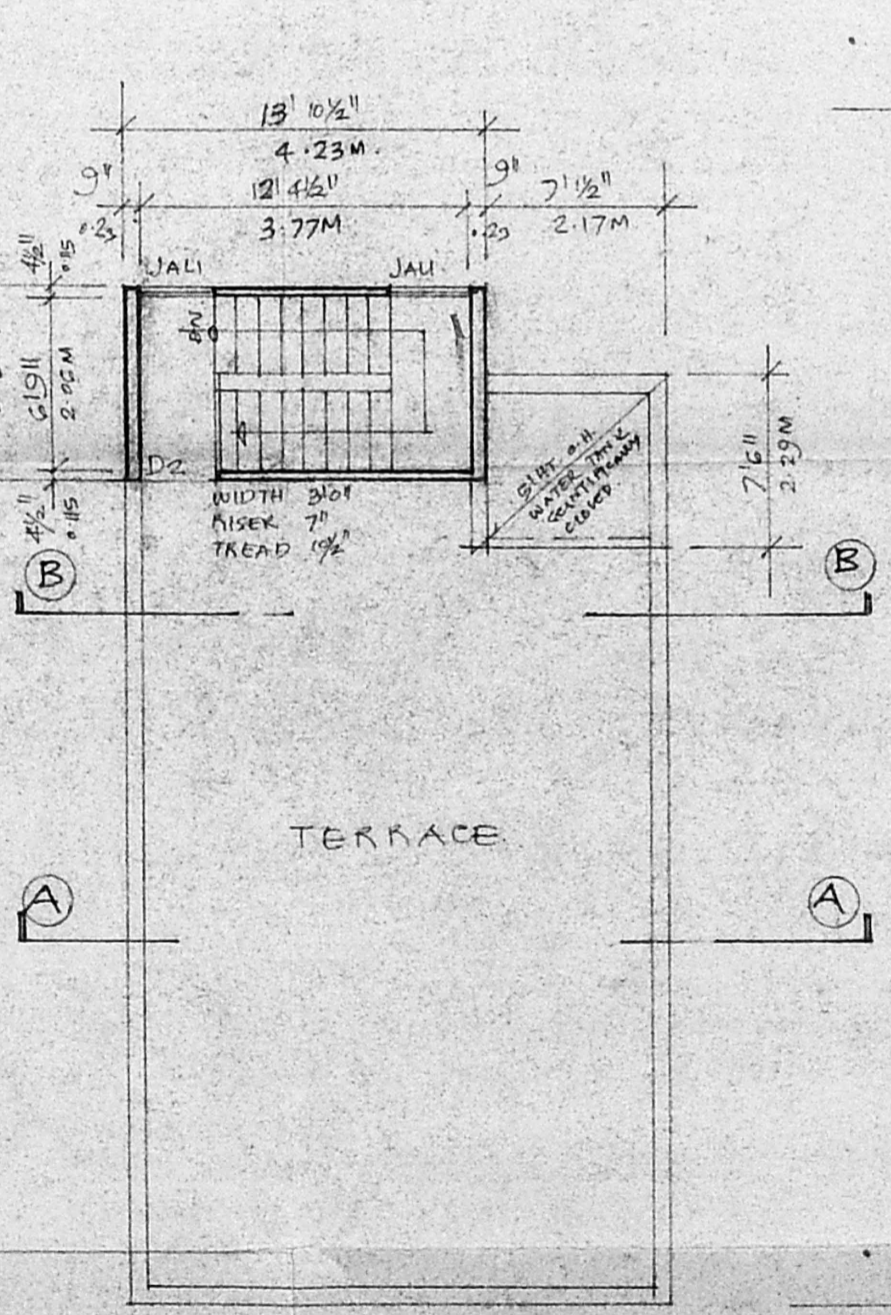

TERRACE FLOOR PLAN
SCALE 1/8" = 1'0" (1:100)

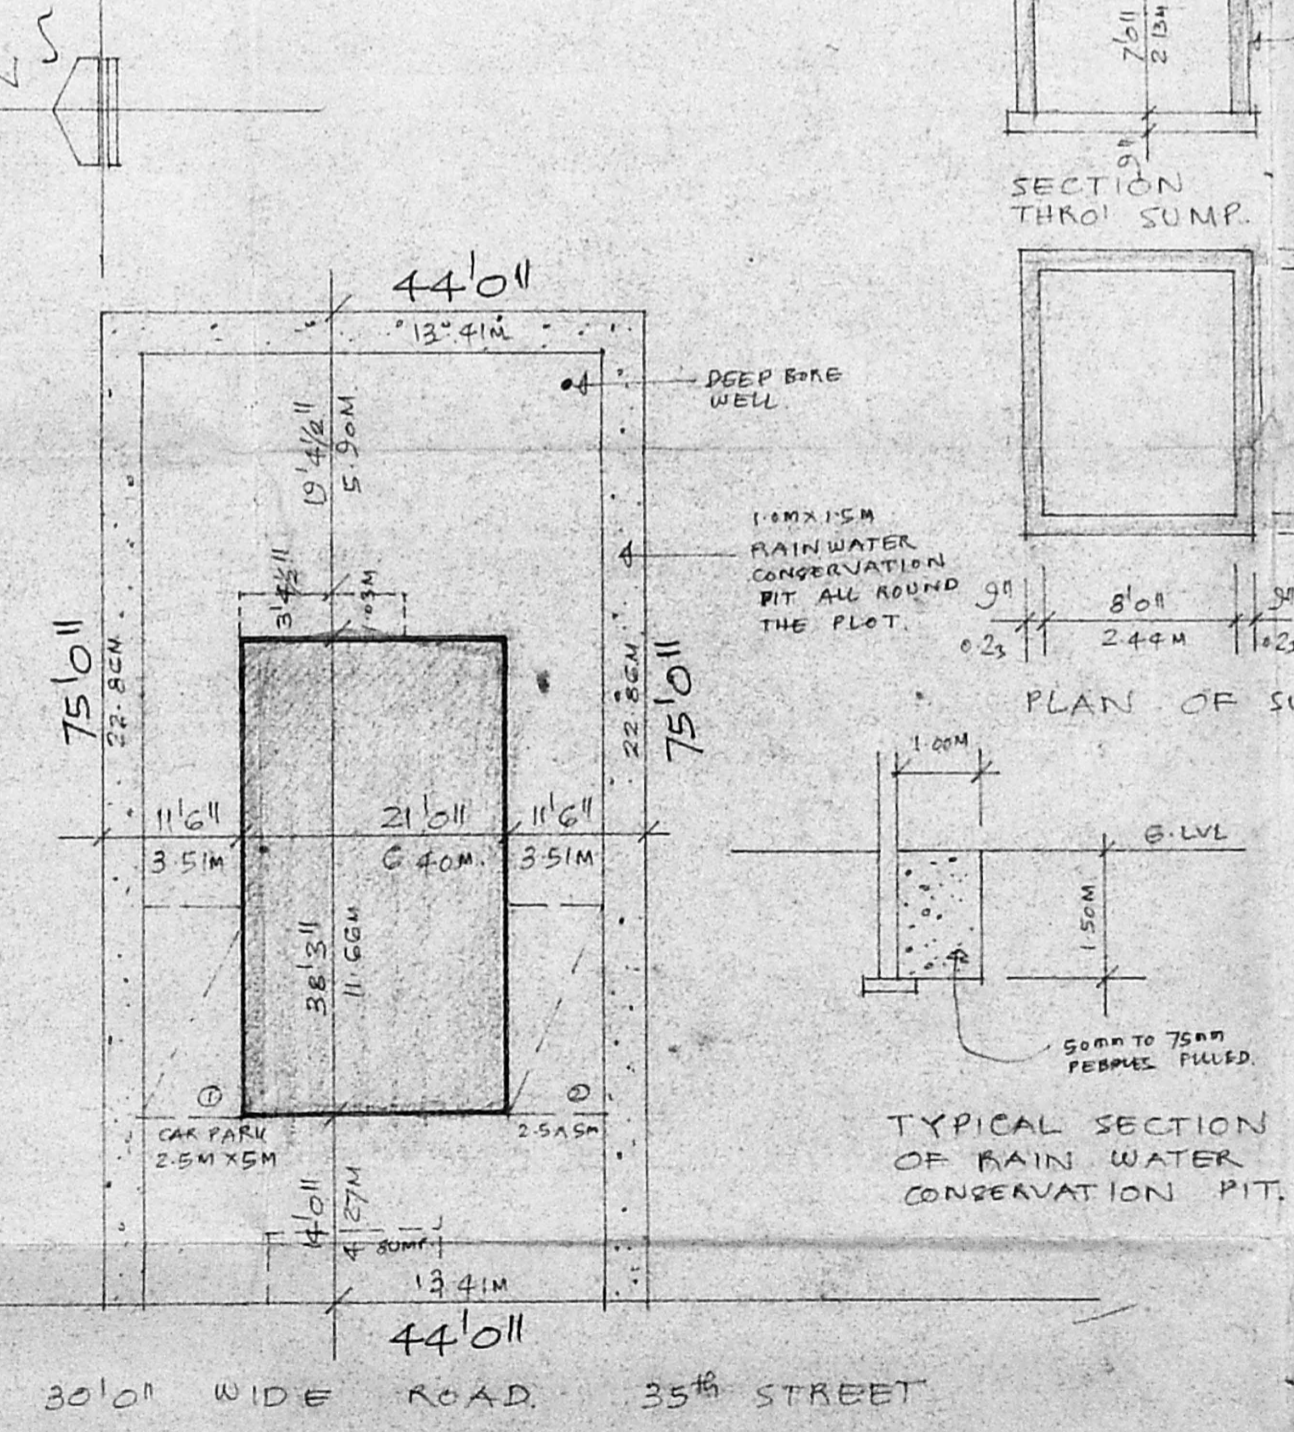

SITE PLAN
SCALE 1/16" = 1'0" (1:200)

SCHEDULE OF JOINERY

D1	6'0" x 7'6" T.W. FLUSH DOOR.
D2	2'6" x 7'6" T.W. PANELLED DOOR
W1	6'0" x 4'6" T.W. GLAZED WINDOW.
W2	3'6" x 4'6" T.W. GLAZED WINDOW.
V1	3'0" x 2'6" T.W. GLAZED VENTI.

GROUND FLOOR AREA : 3035 SFT 74.70 M²
FIRST FLOOR AREA : 844 SFT 78.49 M²
SECOND FLOOR AREA : 844 SFT 78.49 M²
TOTAL AREA : 2491 SFT 274.24 M²

PROPOSED RESIDENTIAL BUILDING FOR
Mrs. N. PADMAVATHY
AT PLOT NO 1050, R.S. NO 54 PC
OF VILLIVAKKAM VILLAGE,
ARIENAR ANNA NABAR
T.N.H.B. SCHEME.

S. Duraipandiam
S. DURAI PANDIAM,
I.L.S.E., F.I.V., F.I.T., Arch.
Engineer, Valuer, Industrial Consultant,
Architect, Textile Engineer,
Surveyor, Corporation of Madras.
36, Vinayakar Kilpaik Garden Colony, Extn.
Madras-600 010. Ph. No: 612633. Off: 826230.

SIGNATURE OF OWNER
SIGNATURE OF LICENSED SURVEYOR