




FRONT ELEVATION

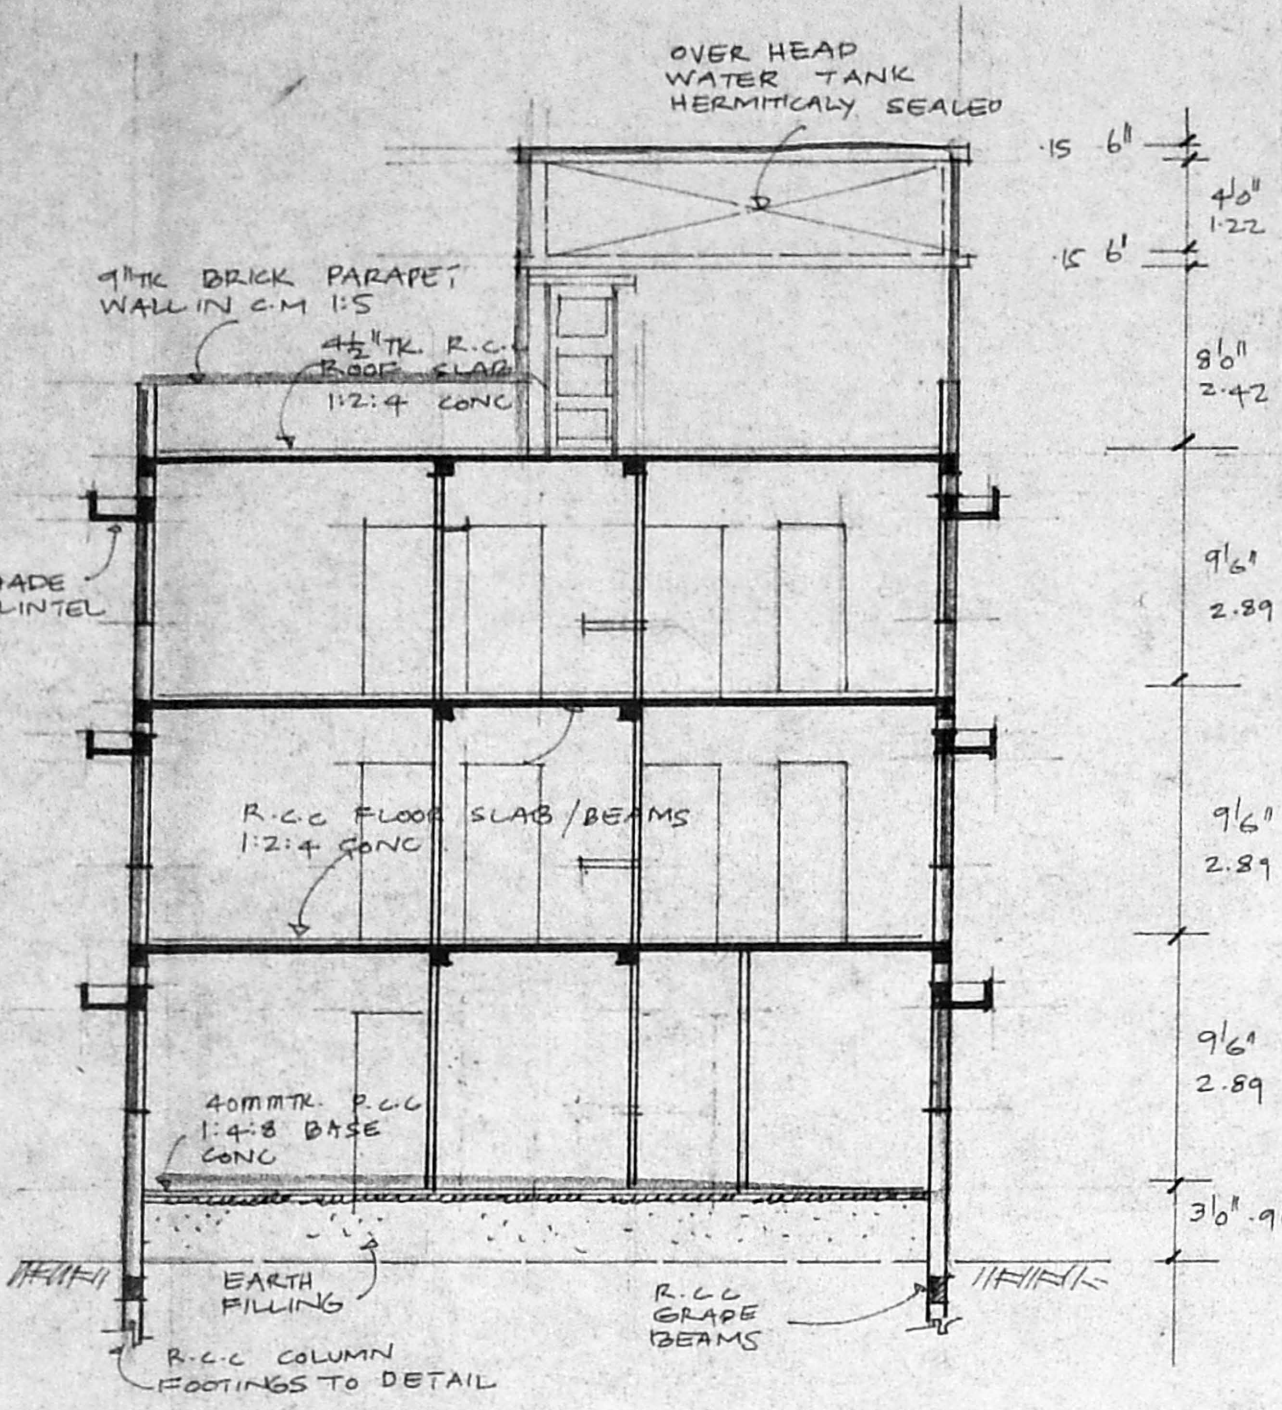

SECTION 'AA'

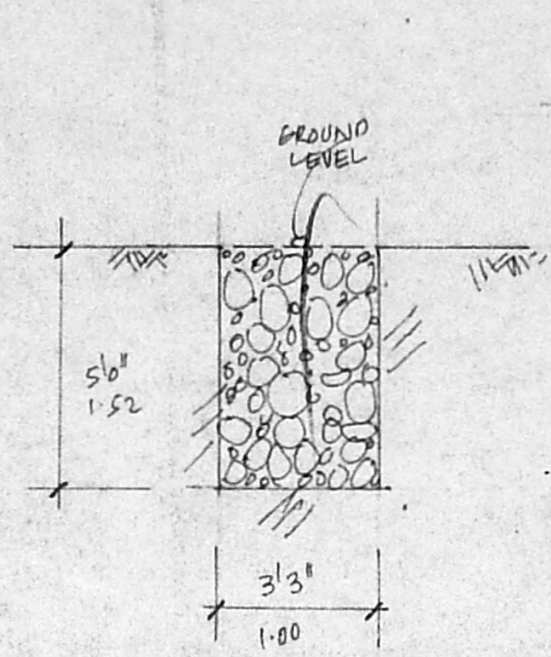


DETAILS OF PEBBLE BED

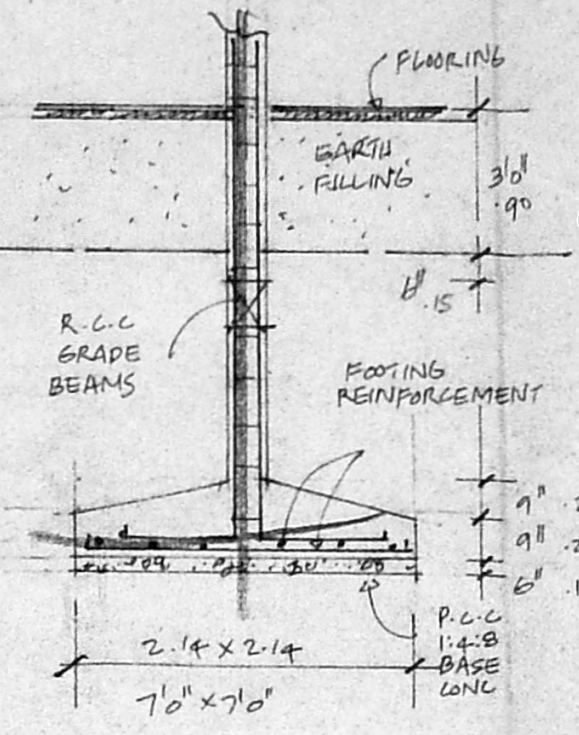



DETAILS OF FOUNDATION

B/19958/530/91
 Planning Permit No. **APPROVED**
 SUBJECT TO THE CONDITIONS IN THIS OFFICE LETTER.
 No. B/17026/91 Date: 10/8/91
 FOR MEMBER SECRETARY
 MADRAS METROPOLITAN
 DEVELOPMENT AUTHORITY
 MADRAS - 600 008.

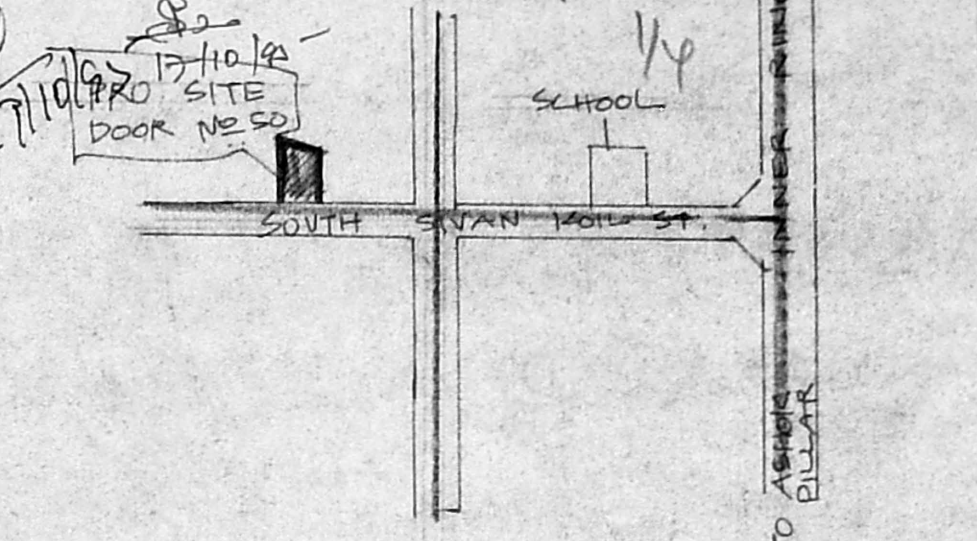


KEY PLAN


NOT TO SCALE

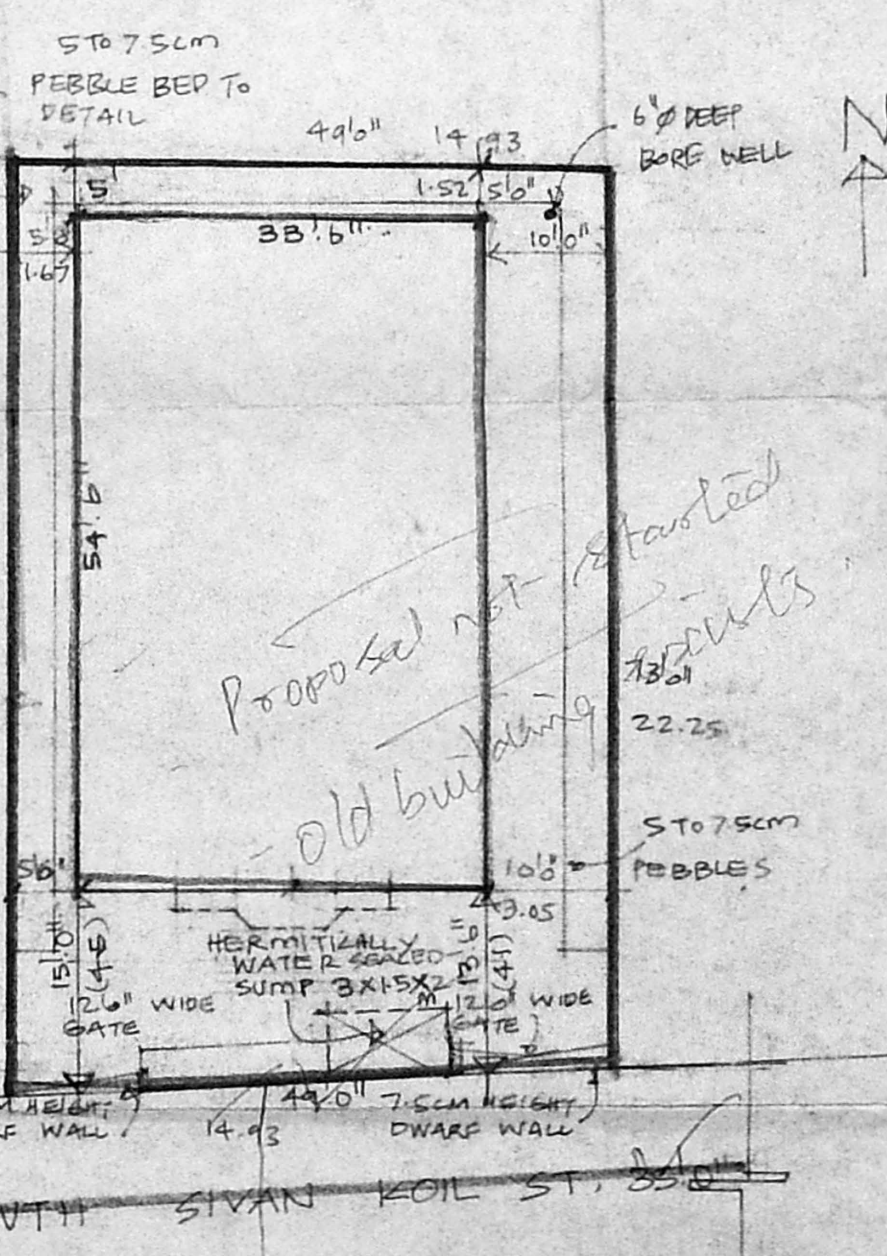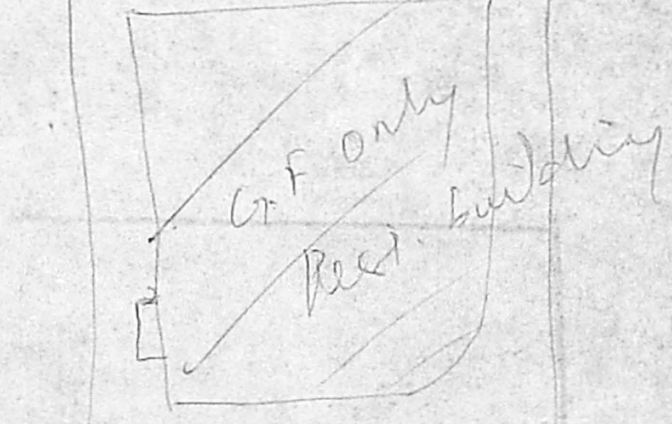


SITE PLAN
SCALE 1:200

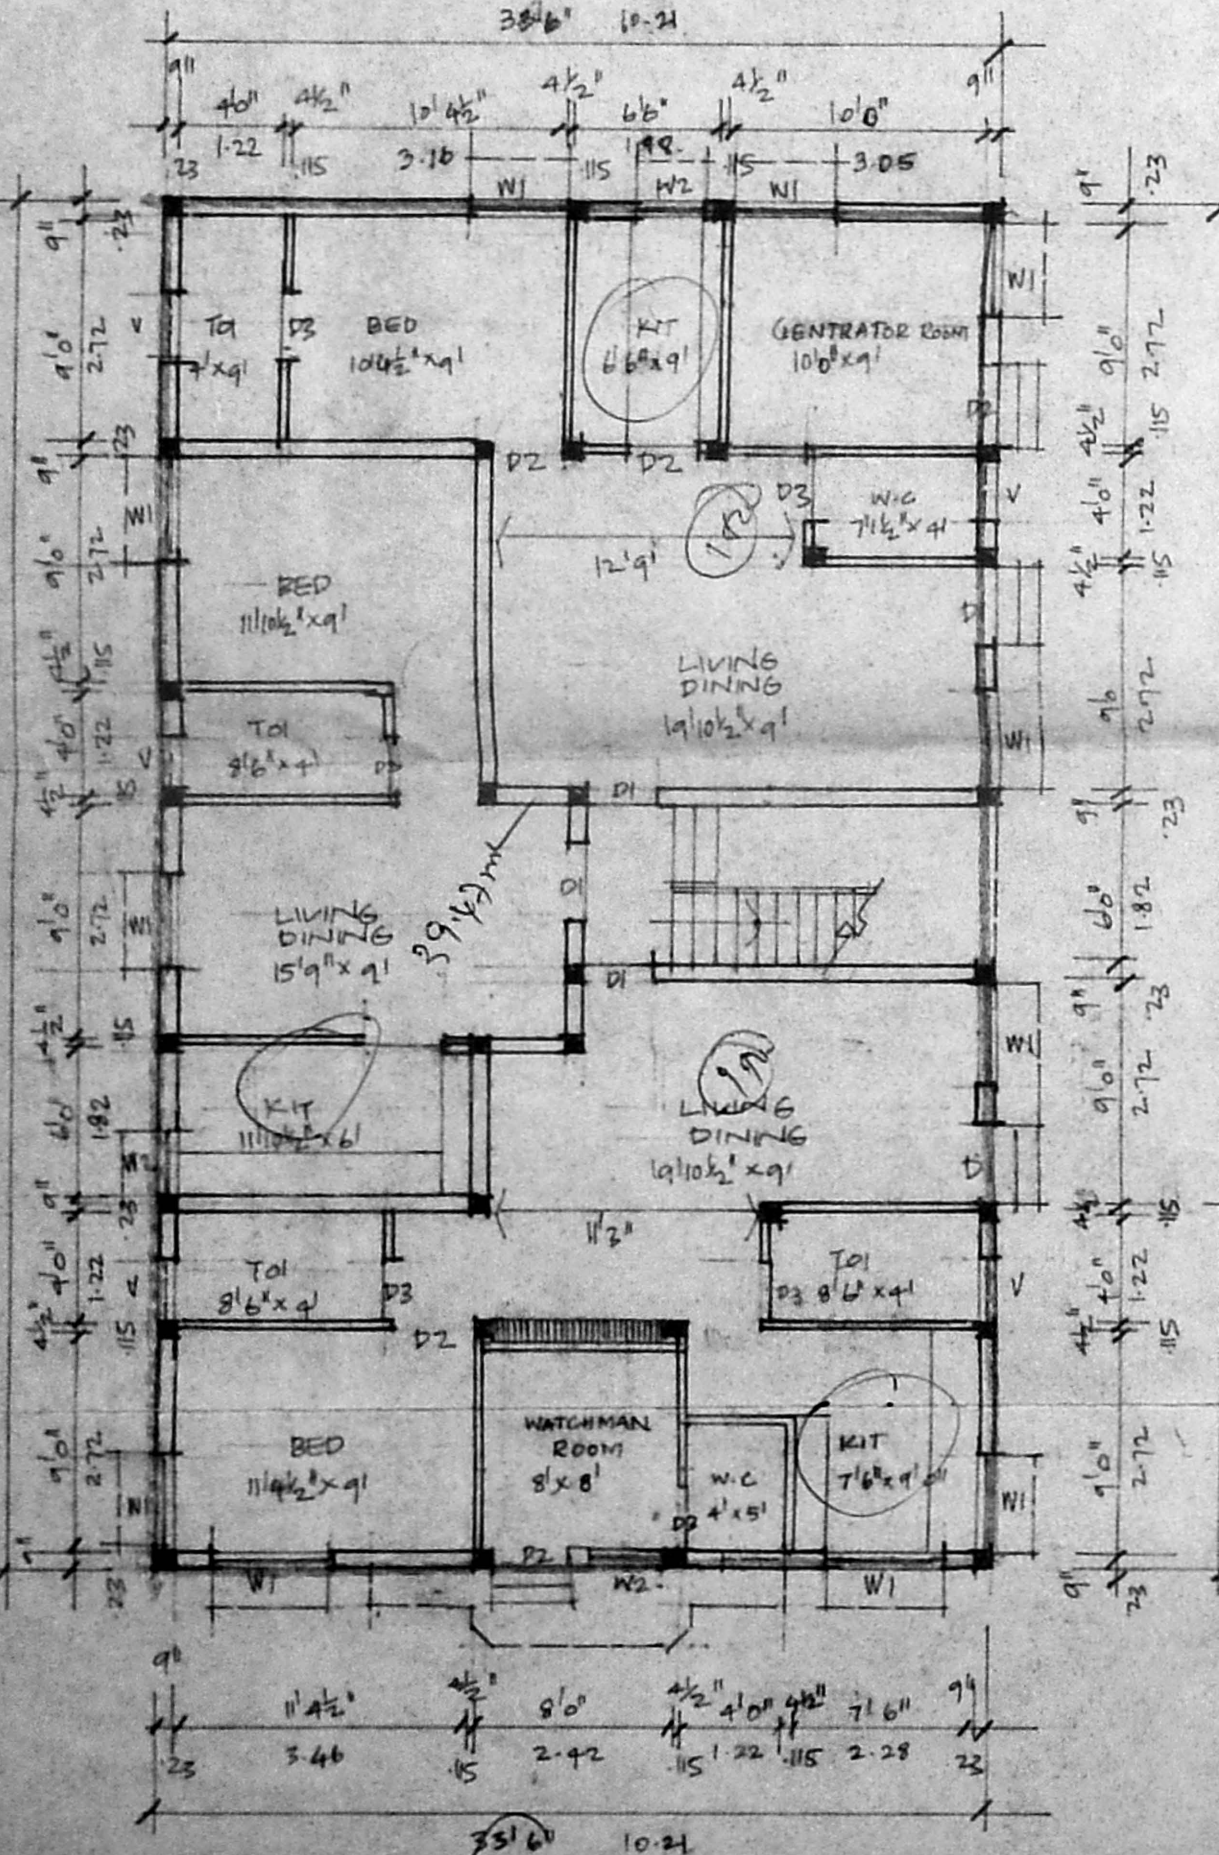

GROUND FLOOR PLAN

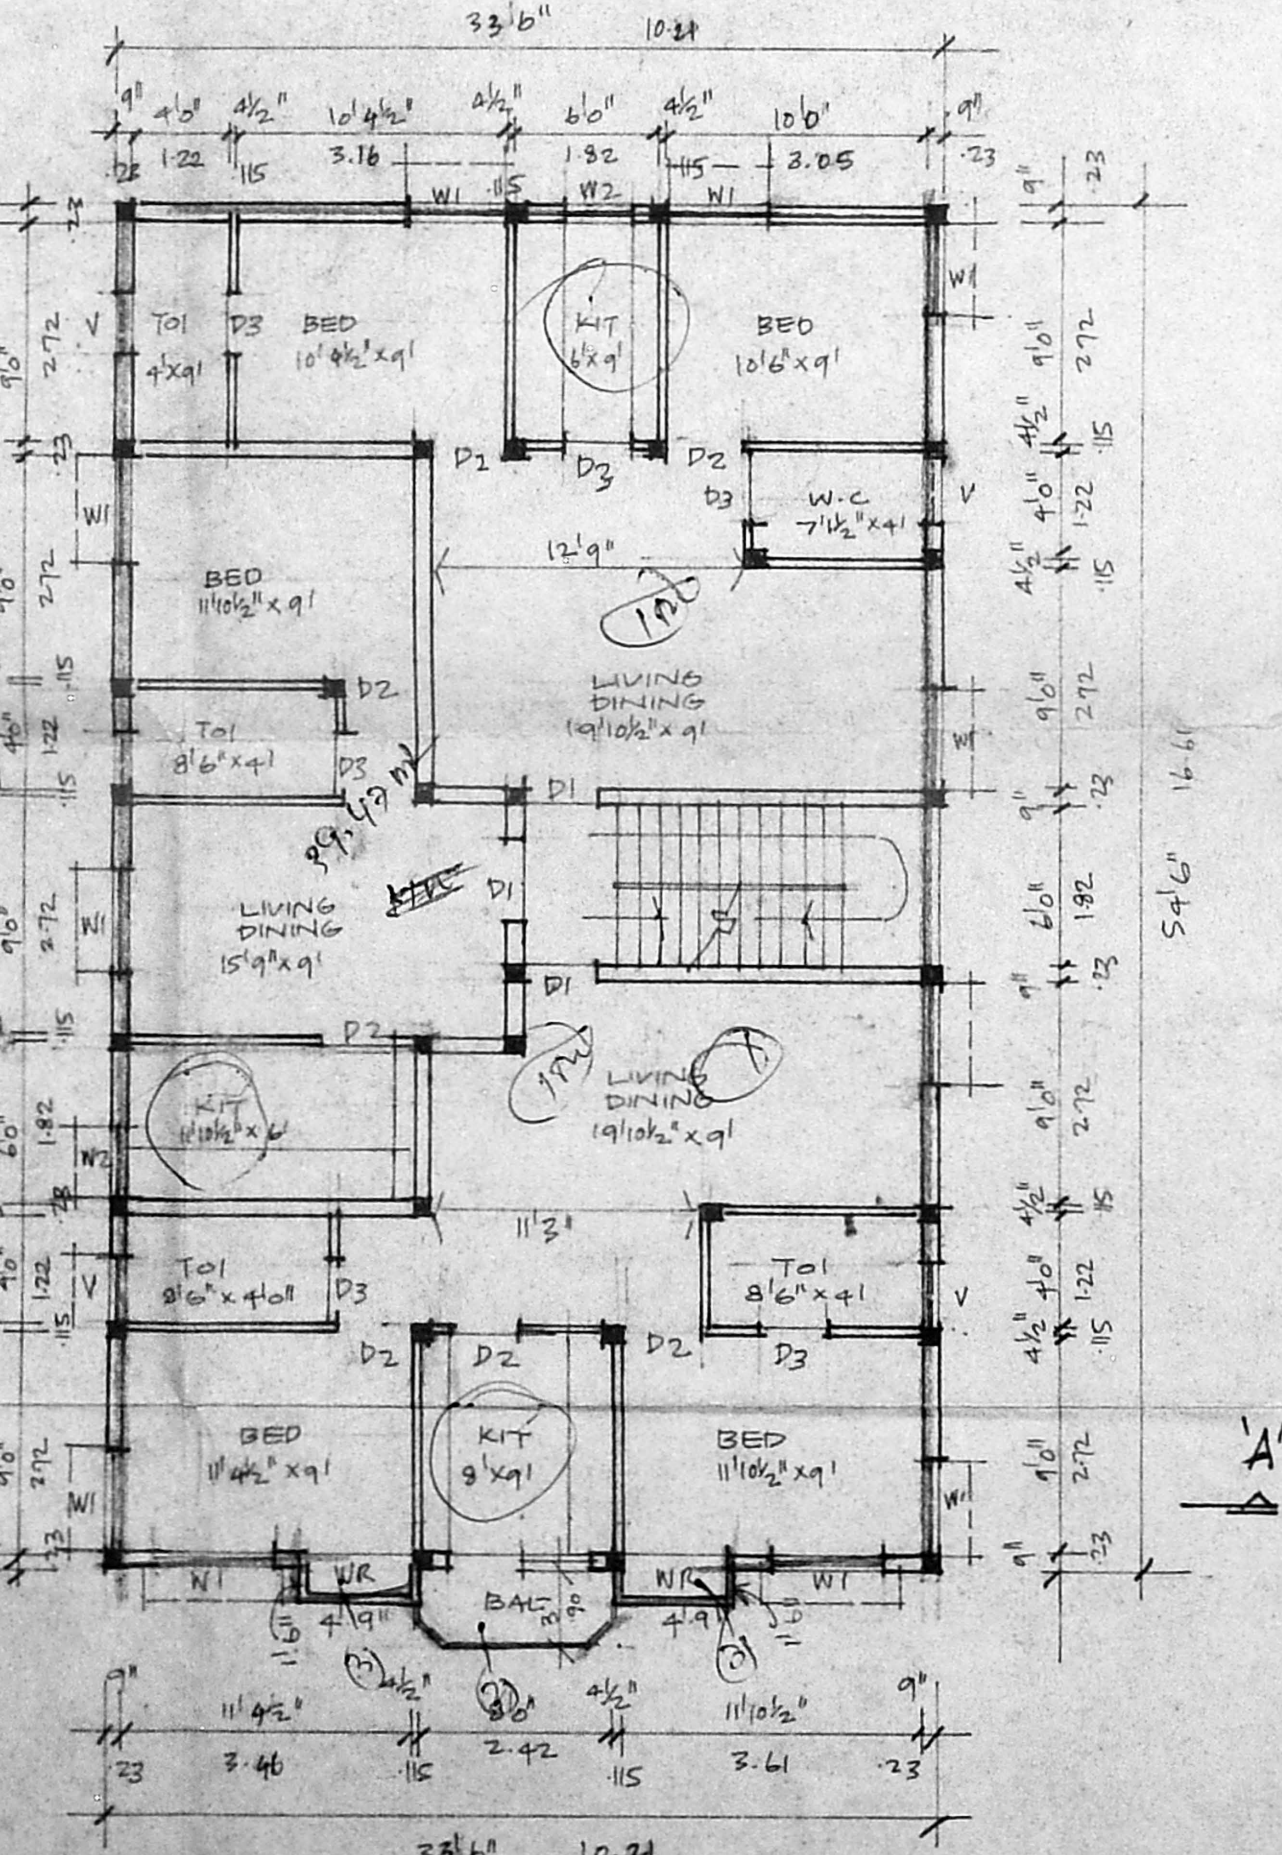

TYPICAL FIRST AND SECOND FLOOR PLANS

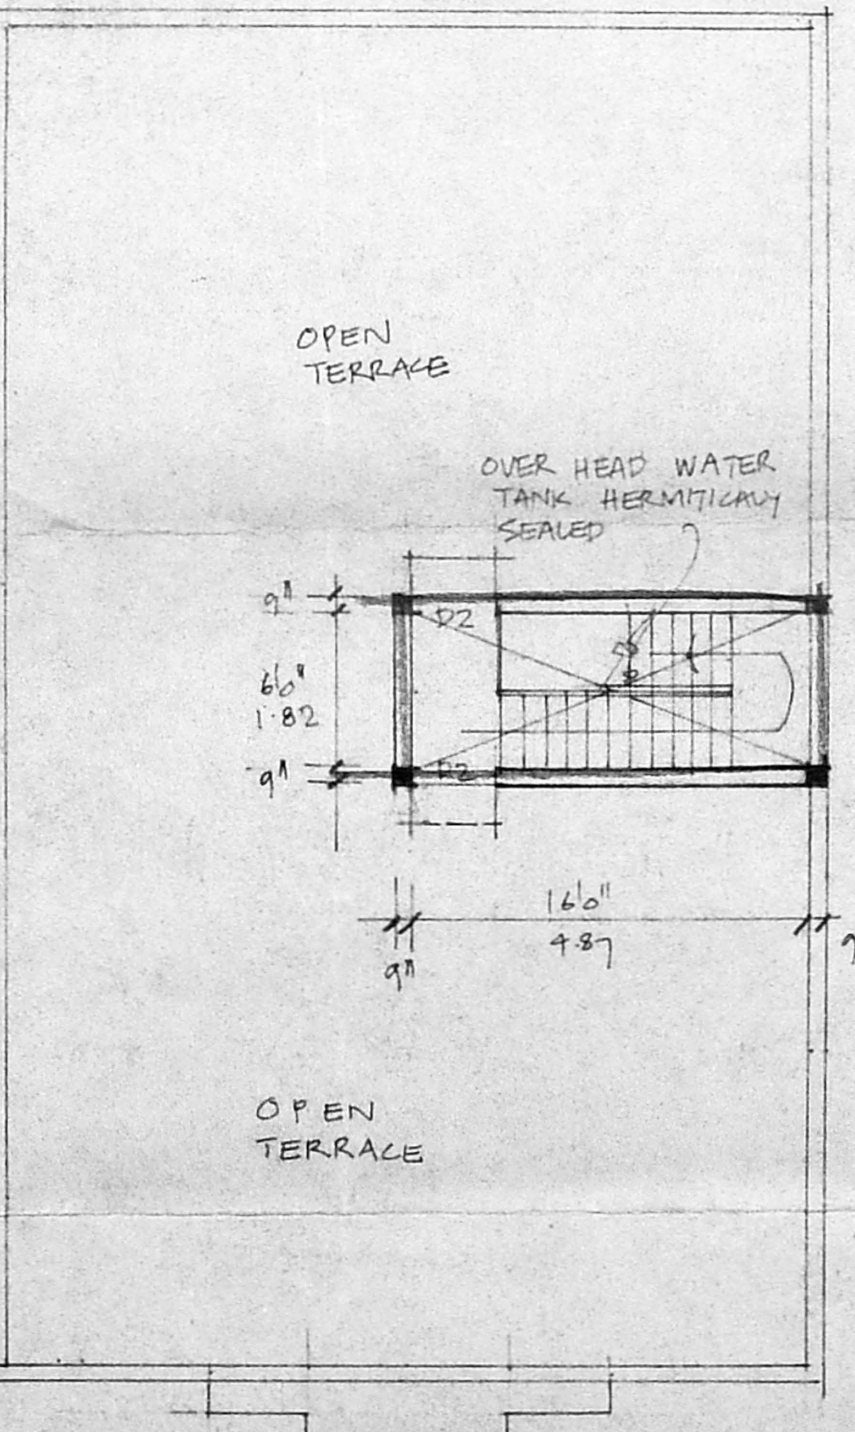

TERRACE PLAN

JOINERIES. Inspection plan

D1 DOOR	3'3" x 7'0"	1.00 x 2.14
D2 DOOR	3'0" x 7'0"	0.90 x 2.14
D3 DOOR	2'6" x 7'0"	0.75 x 2.14
W1 WINDOW	4'0" x 4'6"	1.22 x 1.22
W2 WINDOW	3'0" x 3'0"	0.90 x 0.90
V VENTILATOR	2'6" x 2'0"	0.75 x 0.60

MMDA B/PP NO. 1
 No. B/17026/91
 PART I
 PART II

AREA STATEMENT

TOTAL PLOT AREA:	336.98 m ²
PRO. GROUND FLOOR AREA:	154.67
PRO. FIRST FLOOR AREA:	174.61
PRO. SECOND FLOOR AREA:	174.61
TOTAL PLINTH AREA:	503.89 m ²

PLOT COVERAGE: 52%
 F.S.I. 1.44

COLOUR INDEX:



PRO FLATS IN DOOR NO 50 AT SOUTH SIVAN KOIL STREET T.S NO 21 BLOCK NO 3 KODABAKKAN VILLAGE VADAPALANI MADRAS

SCALE 1:100

OWNER: S. Durairam
 S. DURAIRAMIAH
 R.E. A.M.I.E., F.I.V., P.T. Arch.
 Registered Engineer, Valuer, Industrial Consultant,
 Licensed Architect, Temple Engineer,
 Licensed Surveyor, Corporation of Madras
 14, 'Sri Venkatesh' Kiligokk Garden Colony B
 Madras - 600 018. Ph. No: 42263 OFF. 521114
 LICENSED SURVEYOR