




ELEVATION

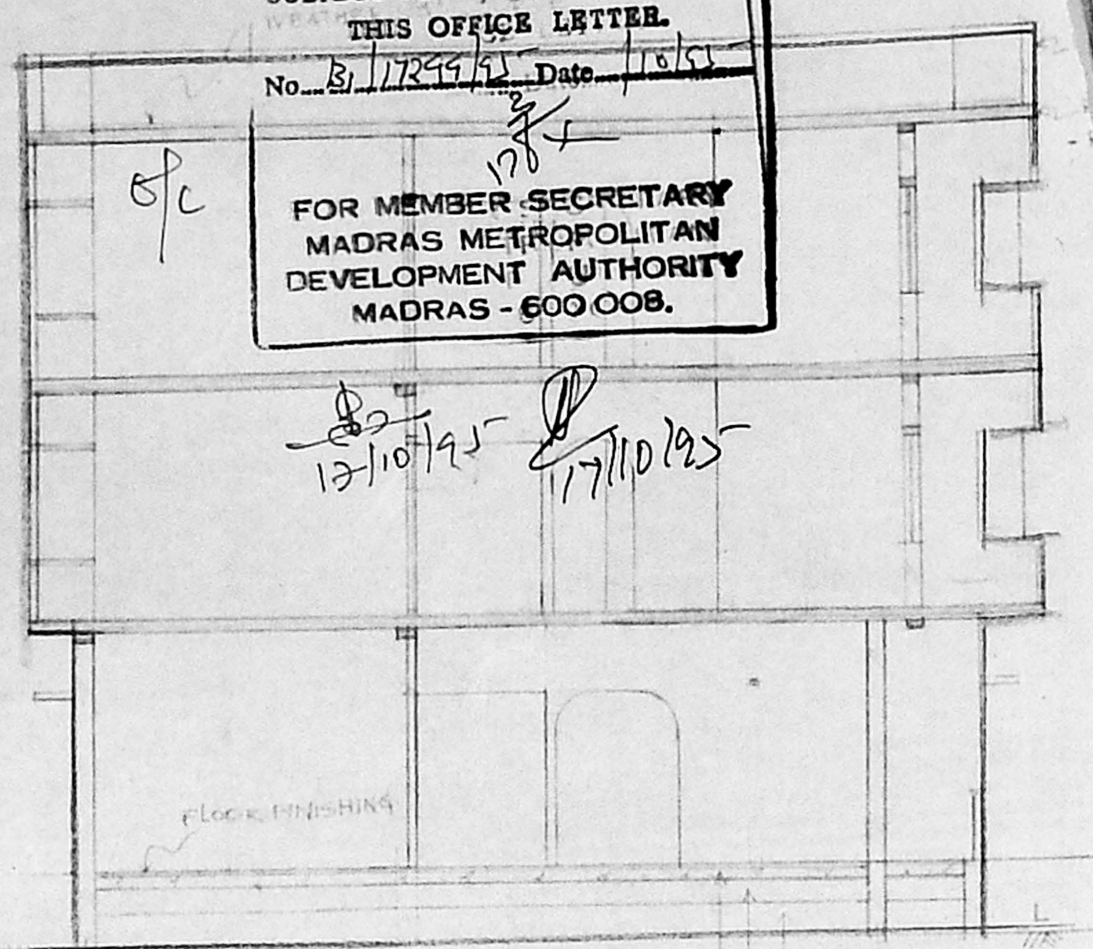


SECTION ON A-B

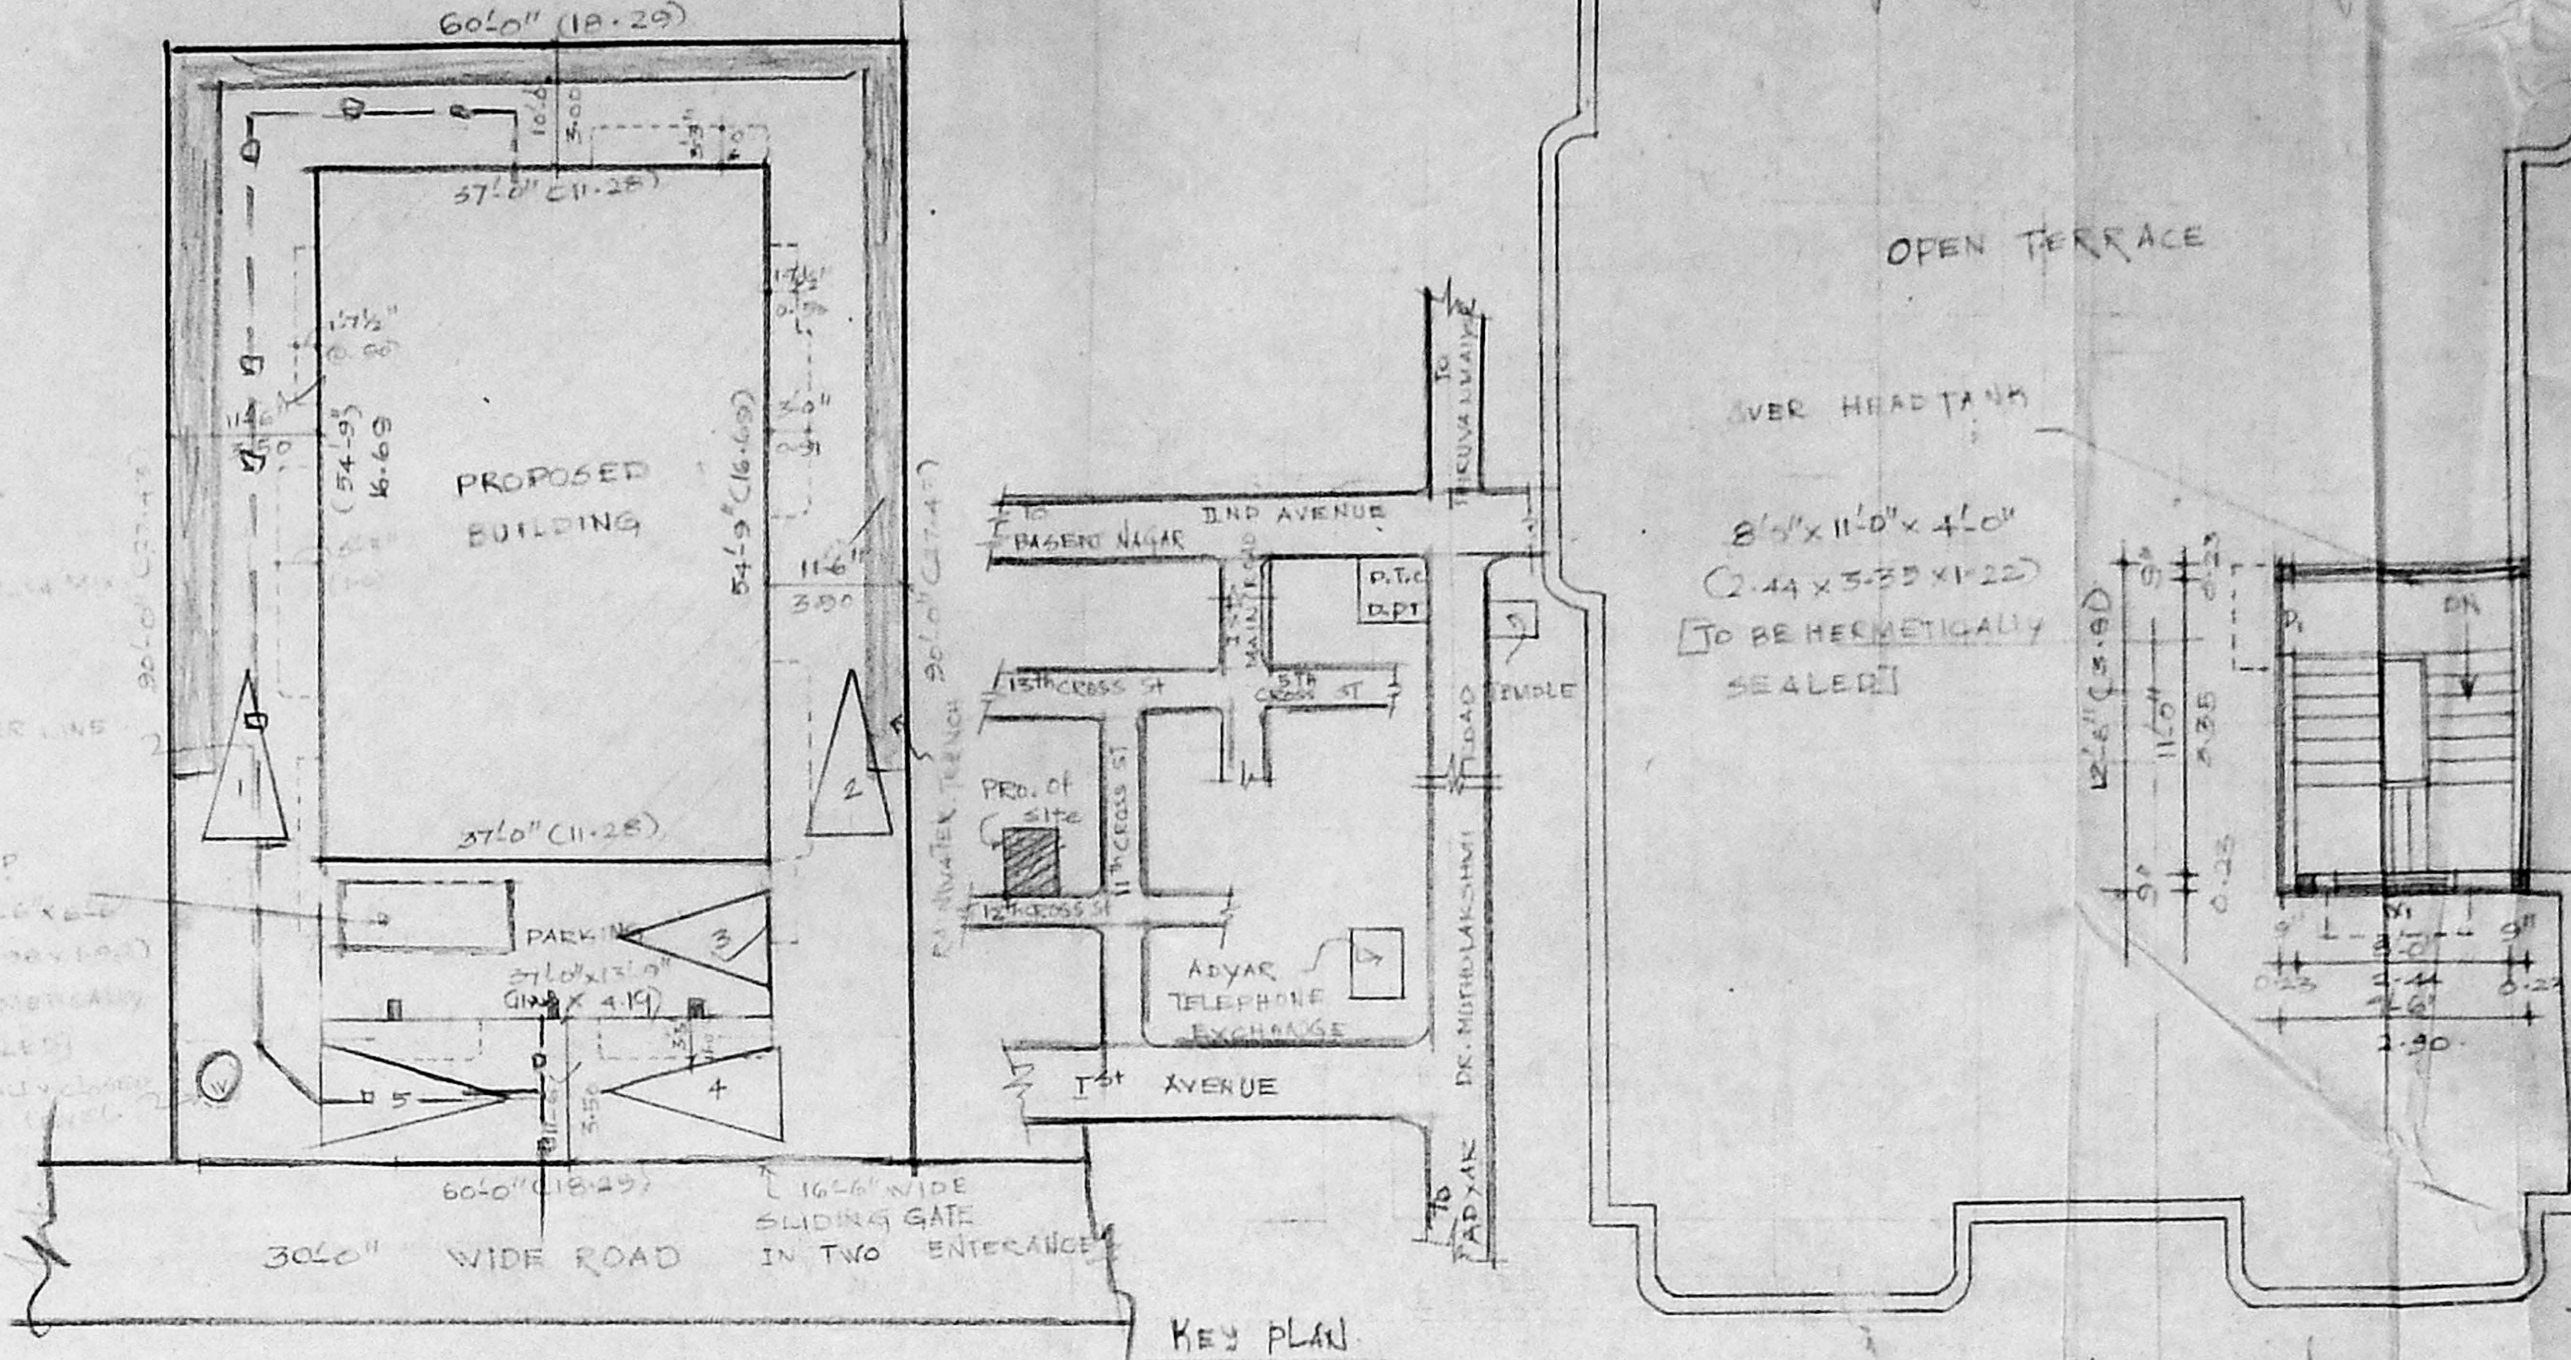


SITE PLAN SCALE: 1"=16'0"

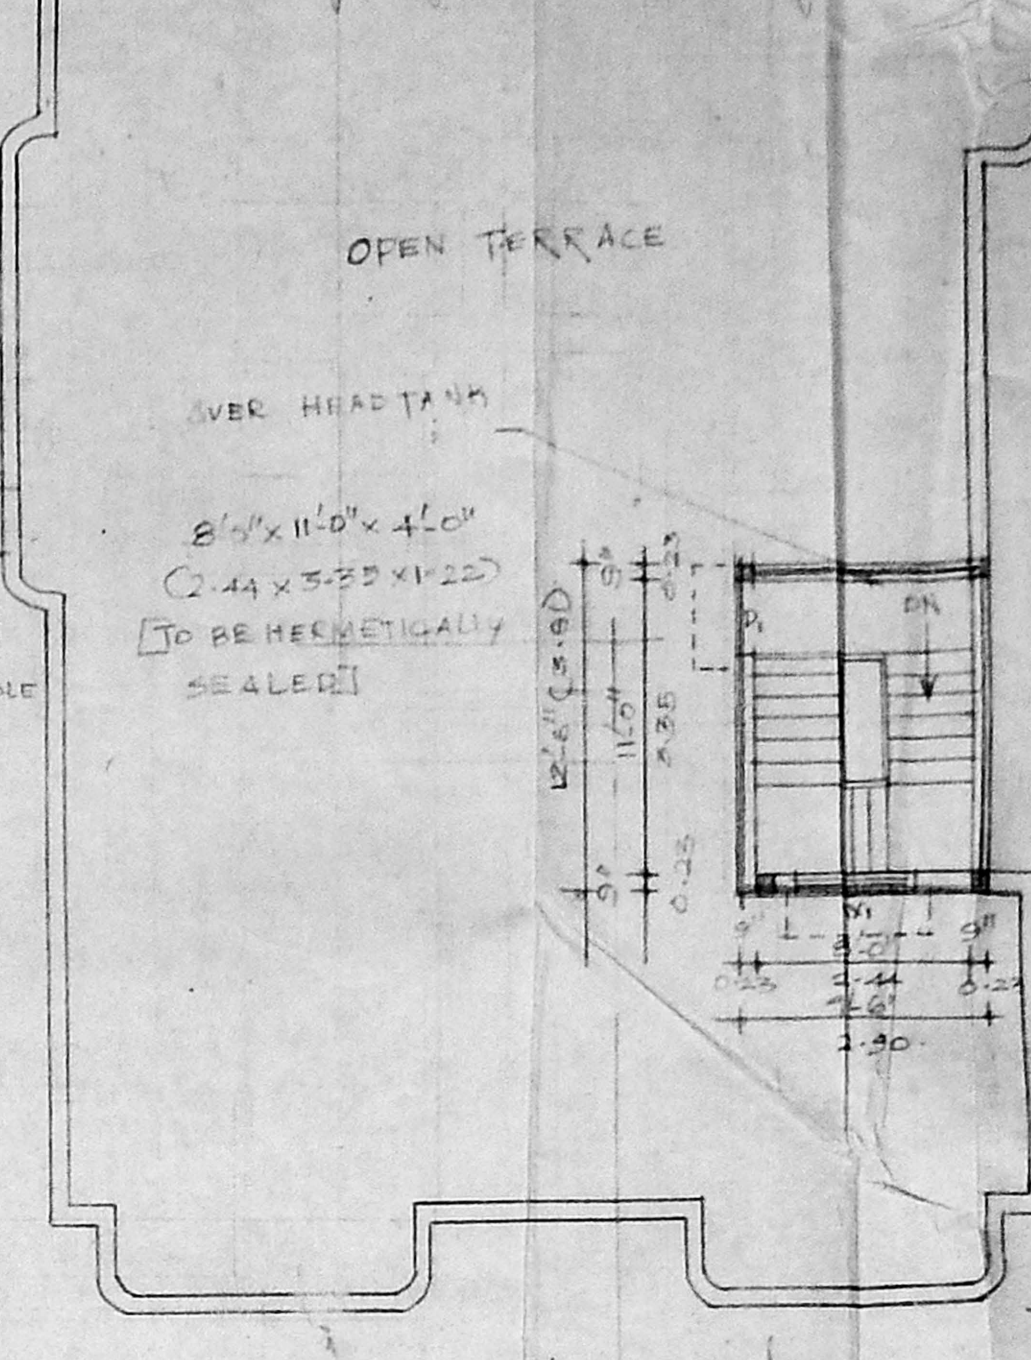


TERRACE FLOOR PLAN

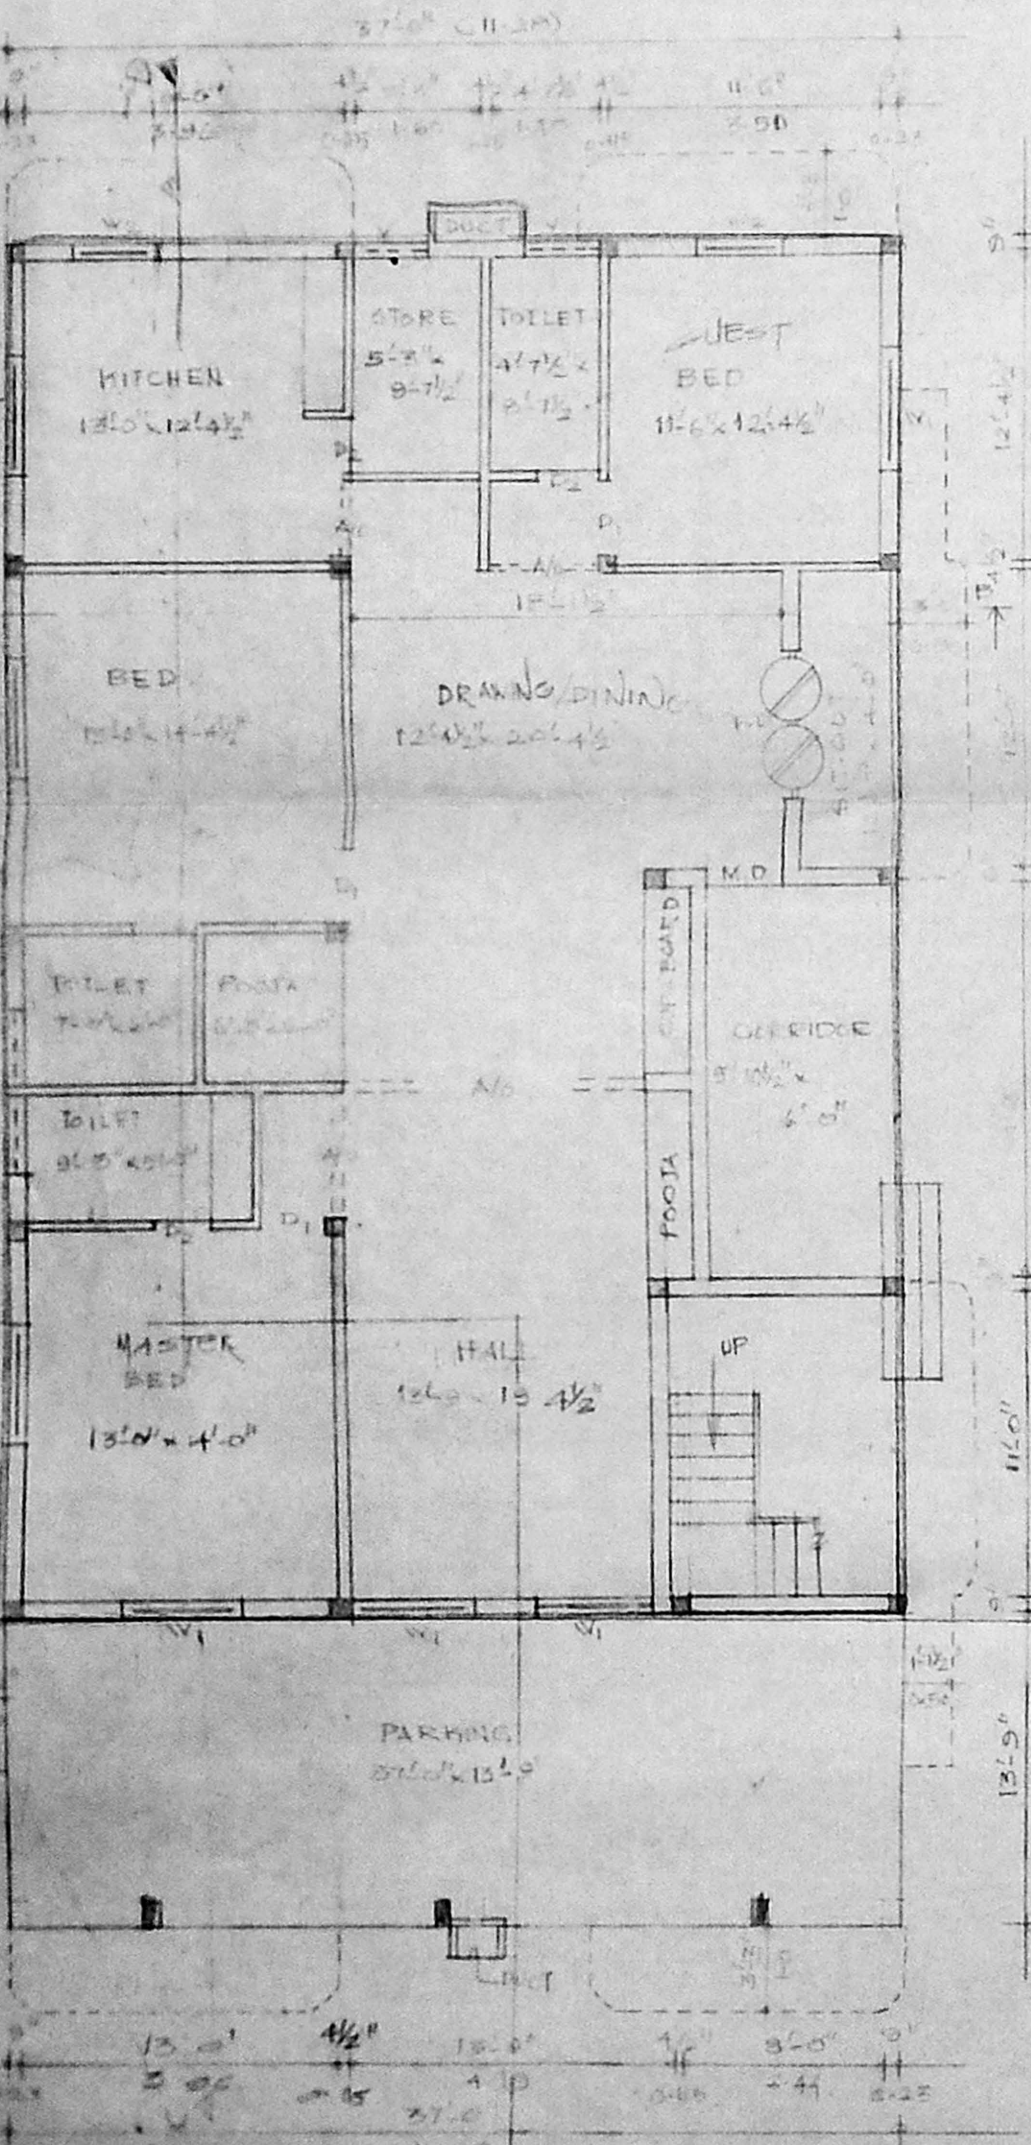


GROUND FLOOR PLAN

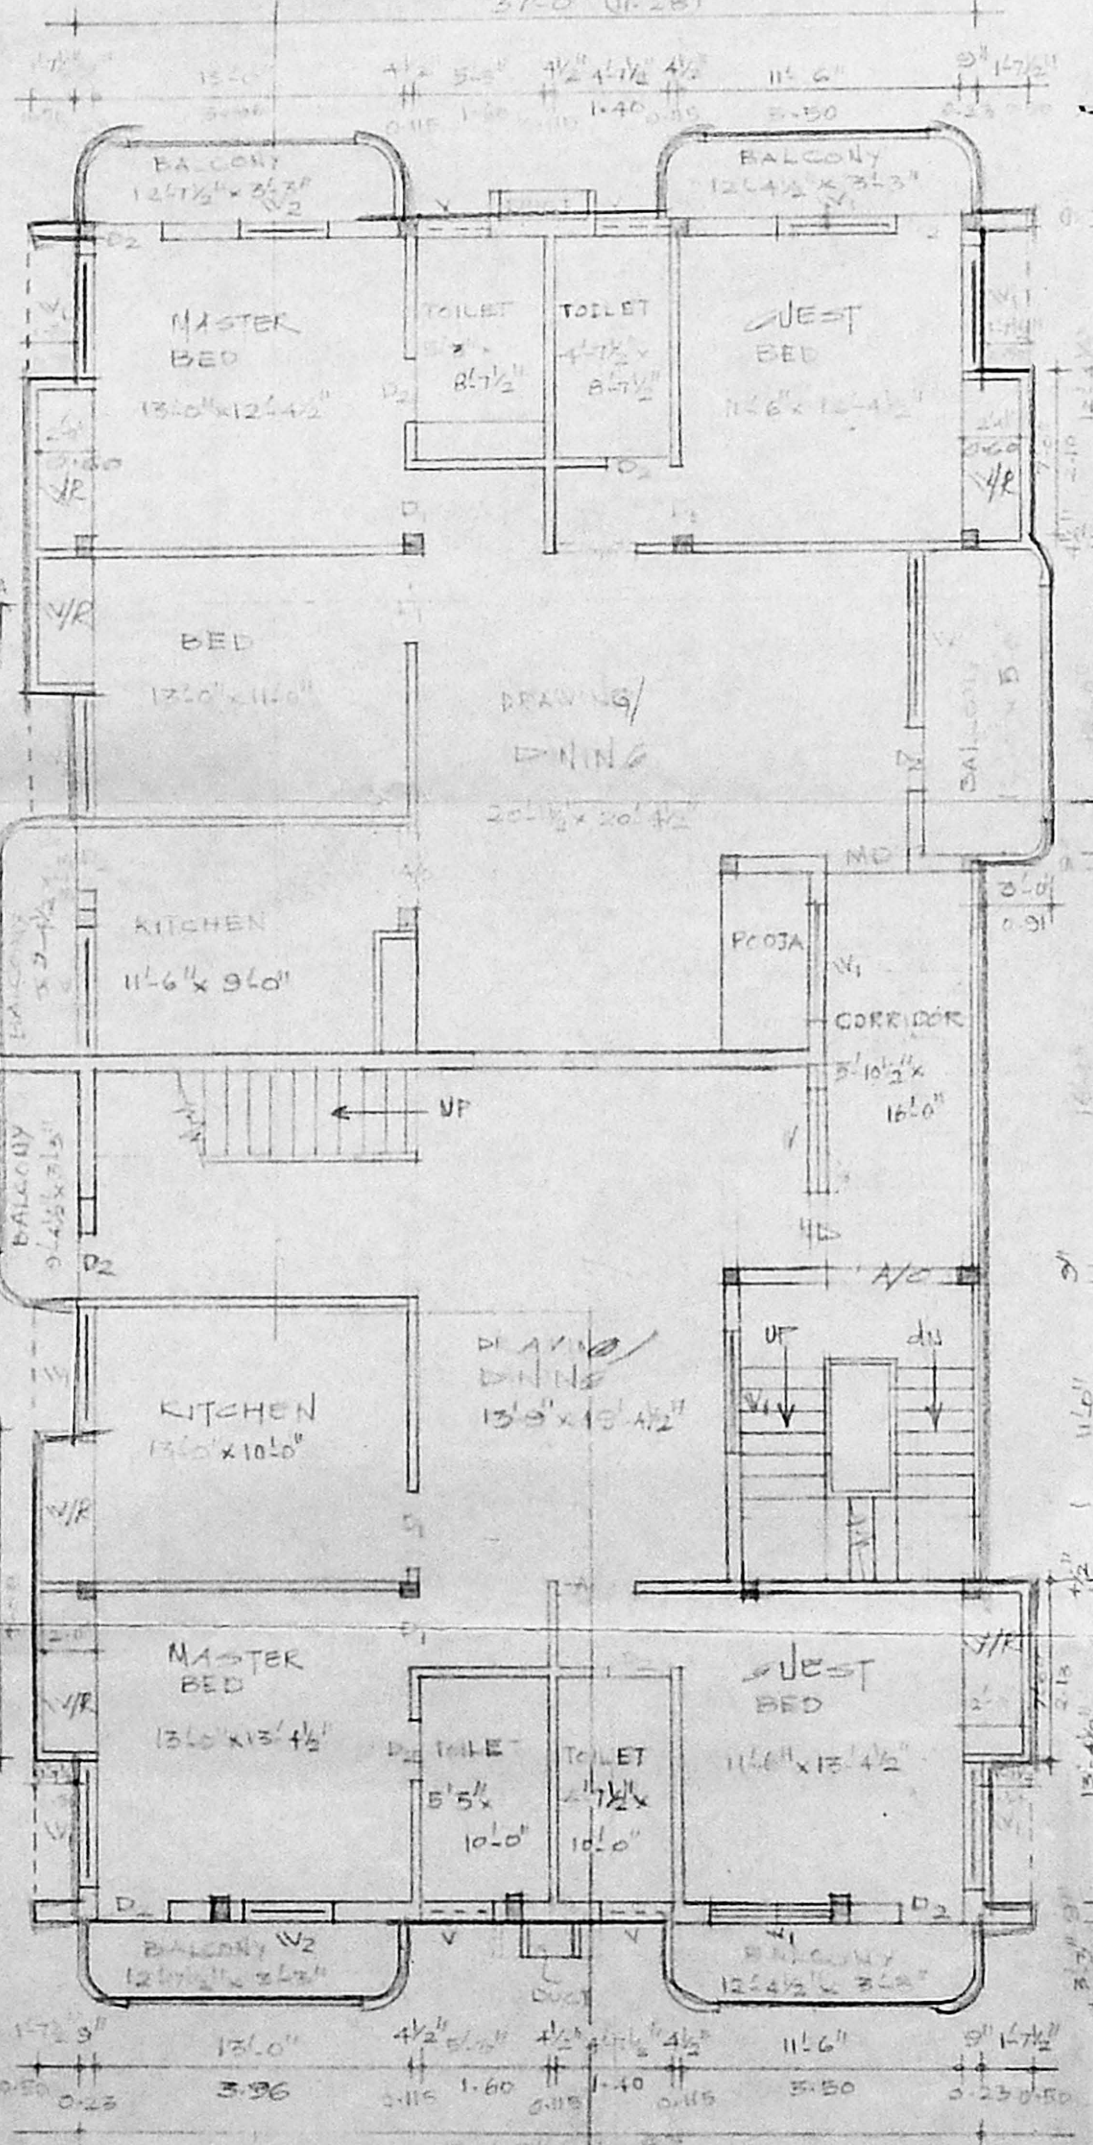


FIRST FLOOR PLAN

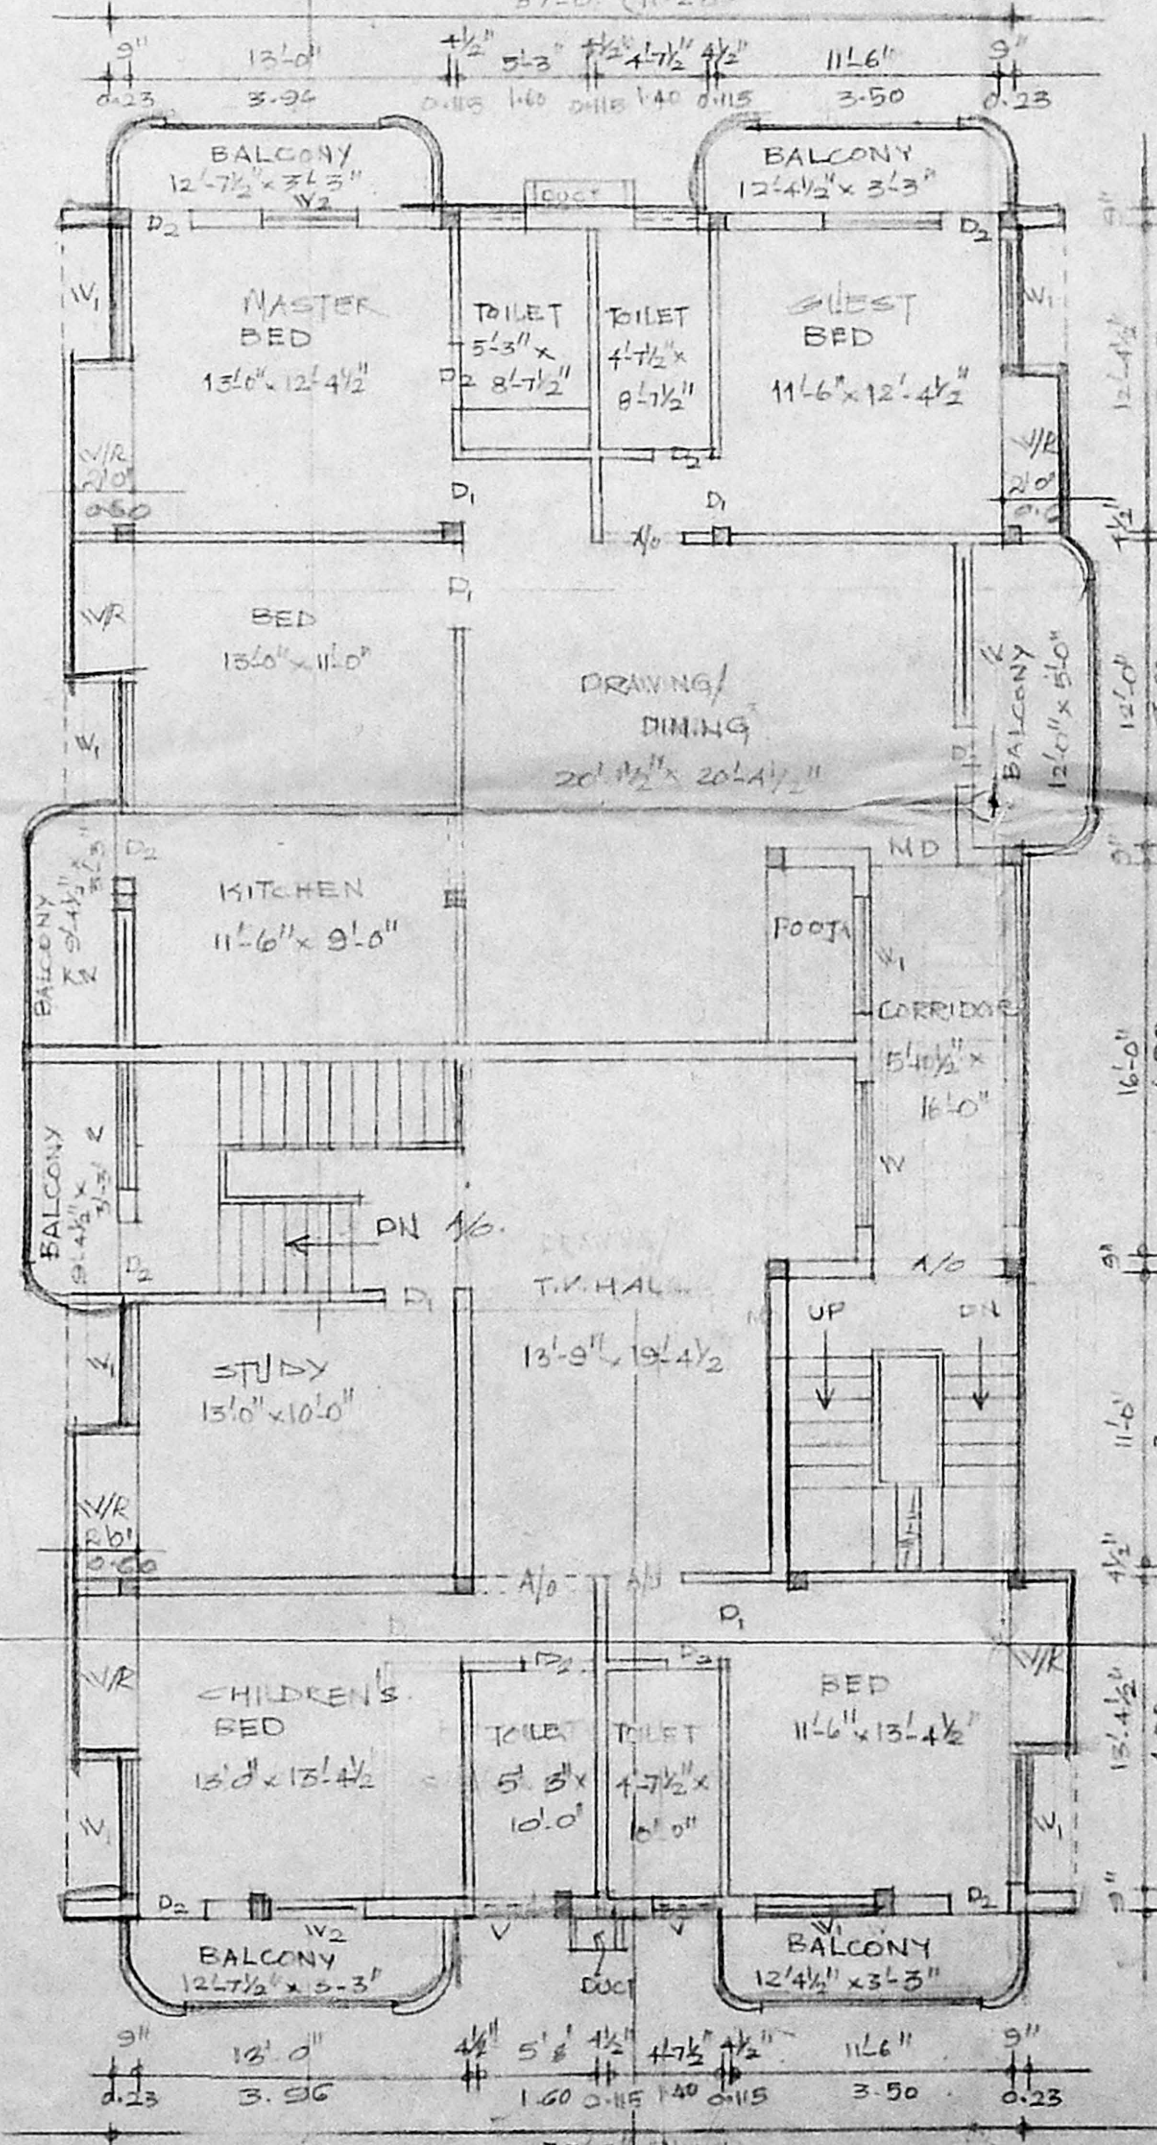


SECOND FLOOR PLAN

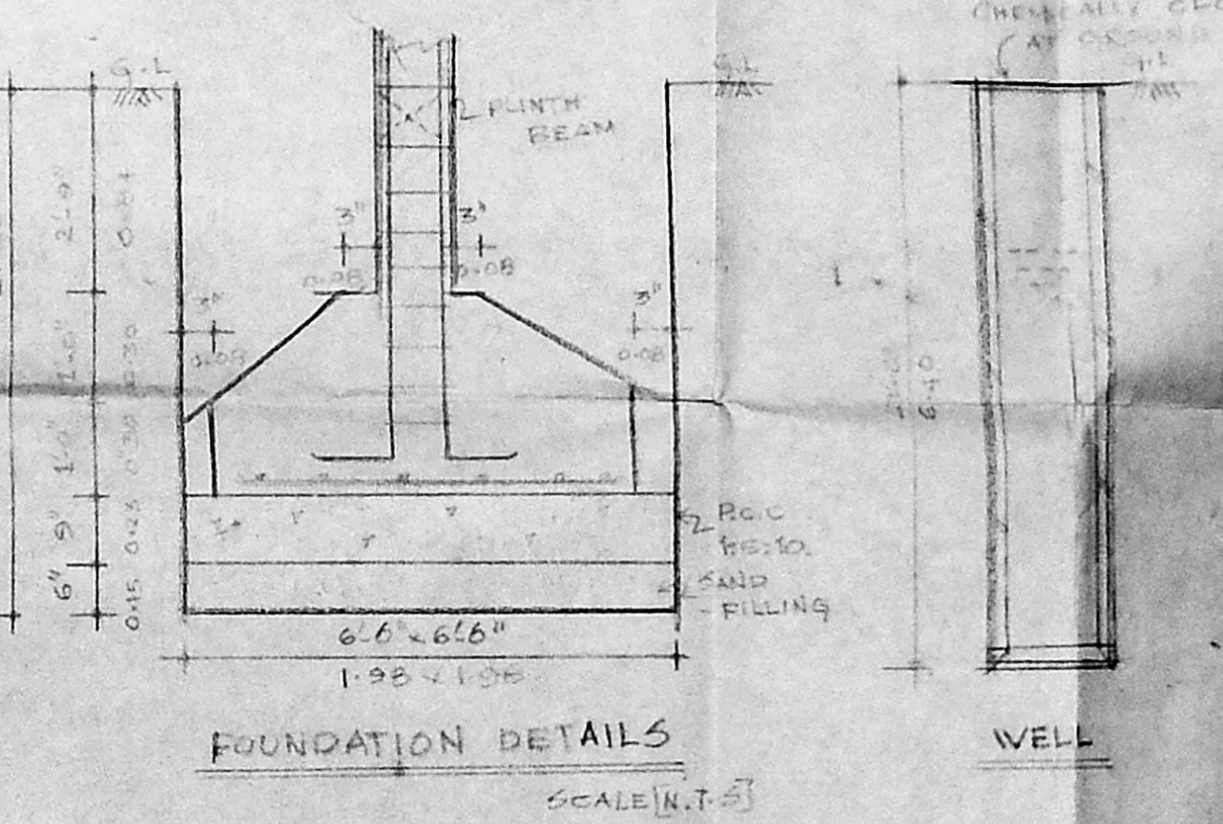


FOUNDATION DETAILS

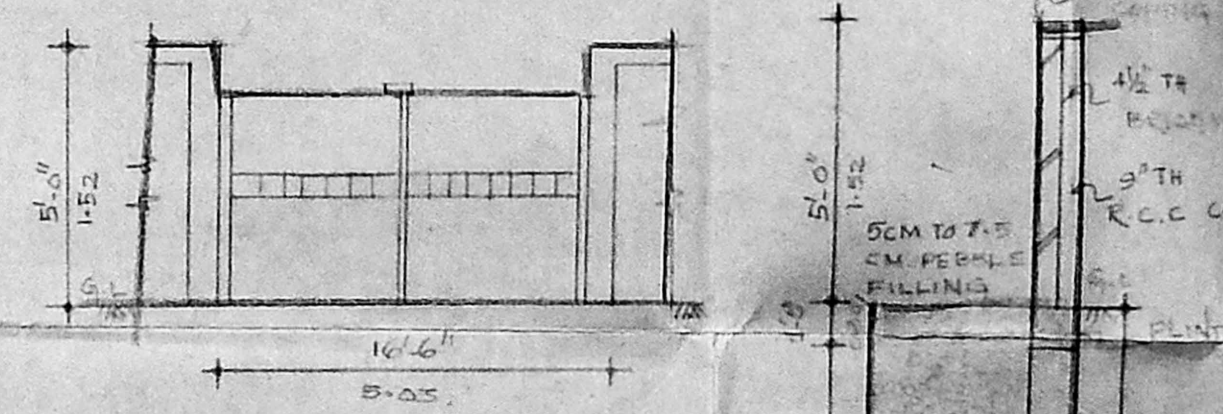

COMPOUND WALL DETAILS

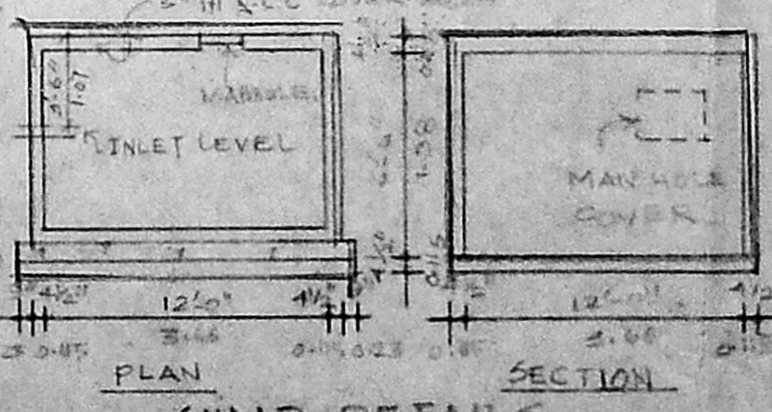

SUMP DETAILS

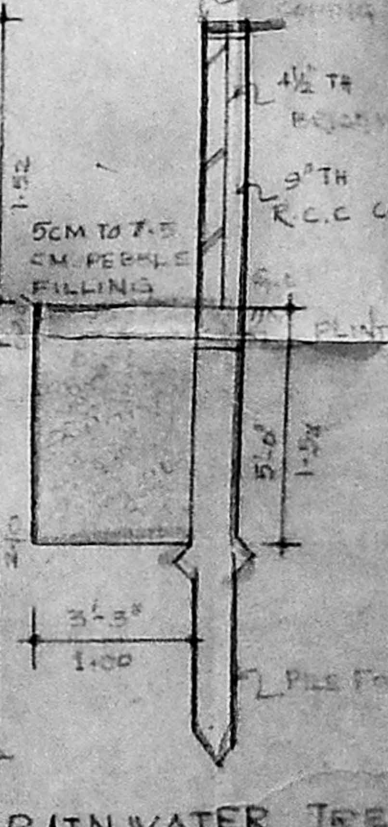

RAINWATER TRENCH

Revised Plan
 DE. 25/10/91
 PROPOSED BUILDING
 AT DOOR NO. 4, PLOT NO. B-140
 12th CROSS STREET, 3437th
 NAGAR, URUR VILLAGE, ADYAR
 OF OLD SURVEY NO. 98 PART
 RE SURVEY NO. 22 & BLOCK
 NO. 36 AT MADRAS 600020
 (M.M.A. B/PP NO. 1)
 (S.No. 2/1299/91)
 FOR M/S. N. SIVAM

PART I
 30/10/91
PART II
 FOR LATER TO BE PART COLUMN FOUNDATION
 SUPER STRUCTURE TO BE IN R.C.C. WITH
 ROOFING IN R.C.C. WITH
 PLASTER & M.U.P.
 FLOORING TO BE IN R.C.C. WITH
 WOODWORK TO BE IN R.C.C. WITH
 CRACK RESISTANT MORTAR
 MAIN DOOR TO BE IN R.C.C. WITH
 DOORS AND VENTILATORS TO BE
 MADE OF ALUMINUM
 WINDOWS TO BE MADE OF ALUMINUM
 WEATHERING TO BE IN R.C.C. WITH
 COULTERS TO BE IN R.C.C. WITH
 PLYWOOD

SCHEDULE OF JOINERY

V	VENTILATOR	30" x 20"	1.52 x 0.60
M.D	MAIN DOOR	3'3" x 7'0"	1.00 x 2.10
D1	DOOR	3'0" x 7'0"	0.90 x 2.10
D2	DOOR	2'6" x 7'0"	0.75 x 2.10
V1	WINDOW	7'0" x 4'6"	2.10 x 1.35
V2	WINDOW	5'0" x 4'6"	1.52 x 1.35
V3	WINDOW	3'6" x 4'6"	1.06 x 1.35
V4	WINDOW	3'0" x 3'0"	0.90 x 0.90
F.D	FRENCH DOOR	6'0" x 7'0"	1.83 x 2.10
V	VENTILATOR	3'0" x 2'6"	0.90 x 0.75
V	VENTILATOR	4'0" x 2'6"	1.22 x 0.60

AREA STATEMENT

PLOT AREA	5400.00	501.88
BASEMENT	260.10	22.50
NON-BUILD	300.00	27.89
F.S.F. AREA	2085.75	189.88
GROUND FLOOR	2074.51	188.88
SECOND FLOOR	297.24	27.14
TOTAL FLOOR AREA	2371.75	216.02
PLOT COVERAGE	58.83%	
F.S.I	1.143	
PARKING AREA	508.75	47.14

SCALE: 1"=8'0"
 DATE: 09/10/91
 DRAWN: N. SIVAM
 C.H.D.
 OWNER:
 LICENSED SURVEYOR:
 K. BALAKRISHNAN B.E.
 ENGINEER & CO. TRACTOR
 LICENSED SURVEYOR (CLASS-I)
 REGISTERED VALUER
 LICENCE No. 314 of 1983/84
 No. 1, Adyar, Madras-600020

ARCHITECTS:
 K.R. ASSOCIATES
 ARCHITECTS & ENGINEERS
 NO. 28, 3RD STREET, 5TH AVENUE
 ADYAR NAGAR
 MADRAS-600022
 Phone: 4824780

