


Sw


Revised Plan
Dt. 10.10.95

B/20020/612/95


Planning Permit No. _____
APPROVED
 SUBJECT TO THE CONDITIONS IN THIS OFFICE LETTER.
 No. P/17/95/95 Date: 11.95
 FOR MEMBER SECRETARY
 MADRAS METROPOLITAN
 DEVELOPMENT AUTHORITY
 MADRAS - 600 008.

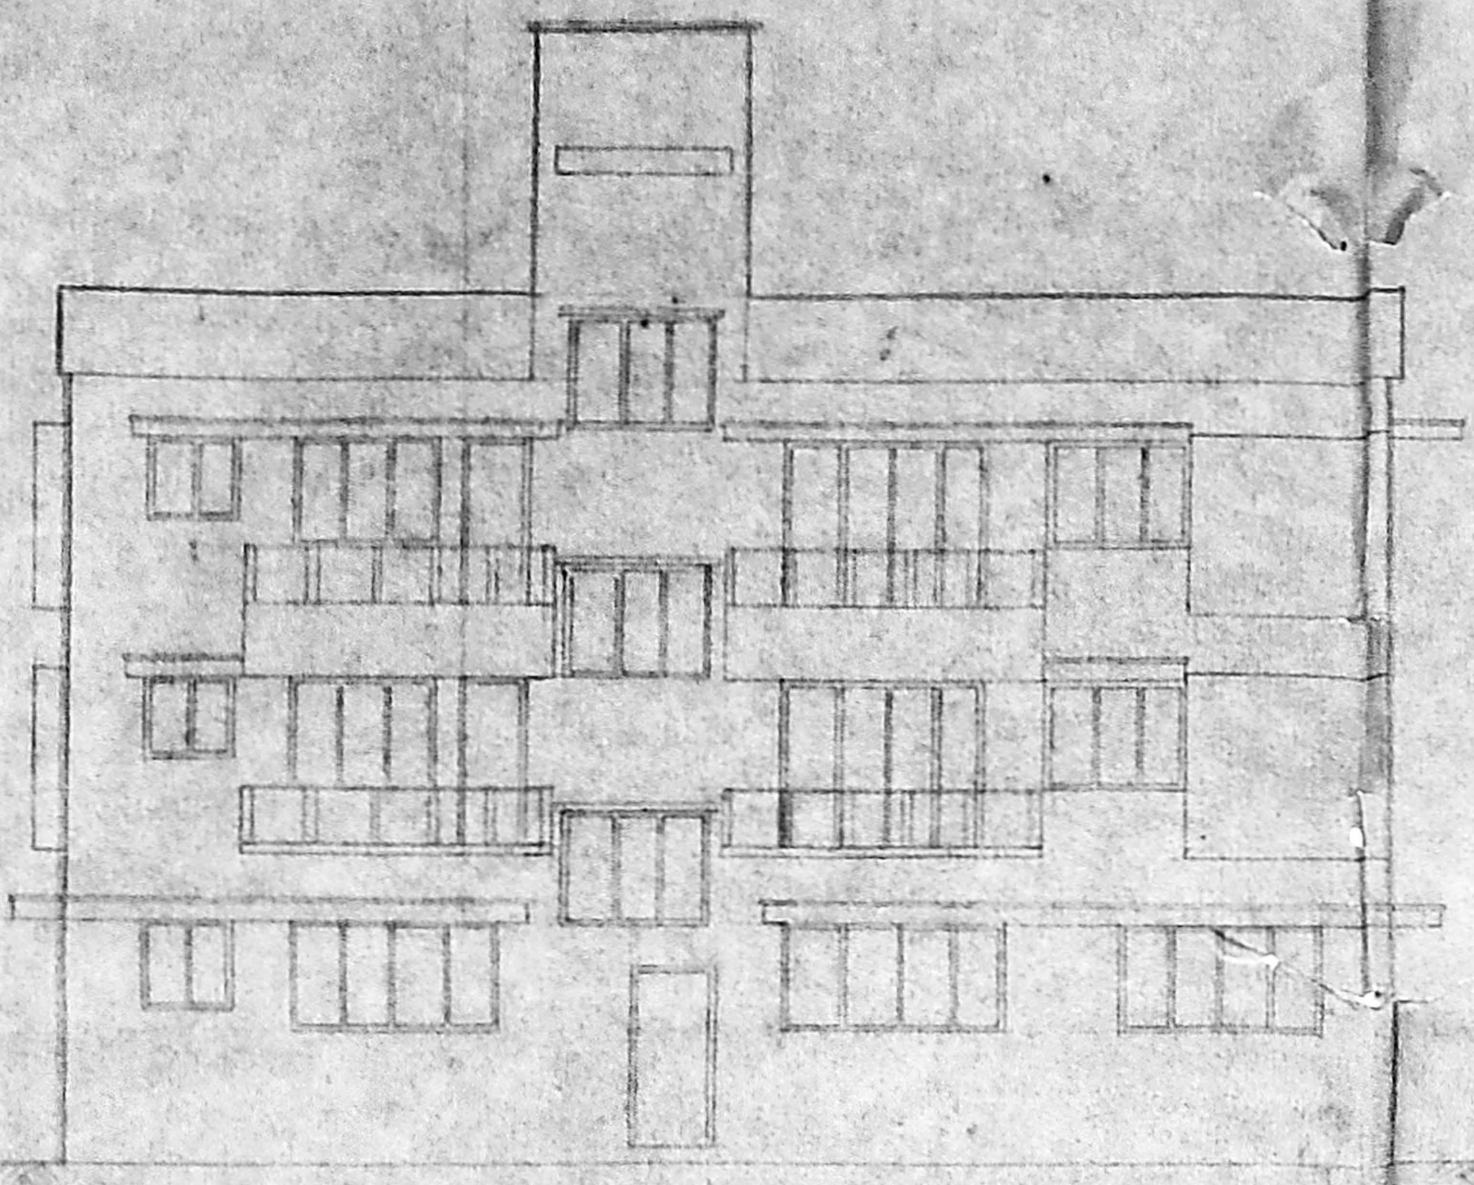


ELEVATION

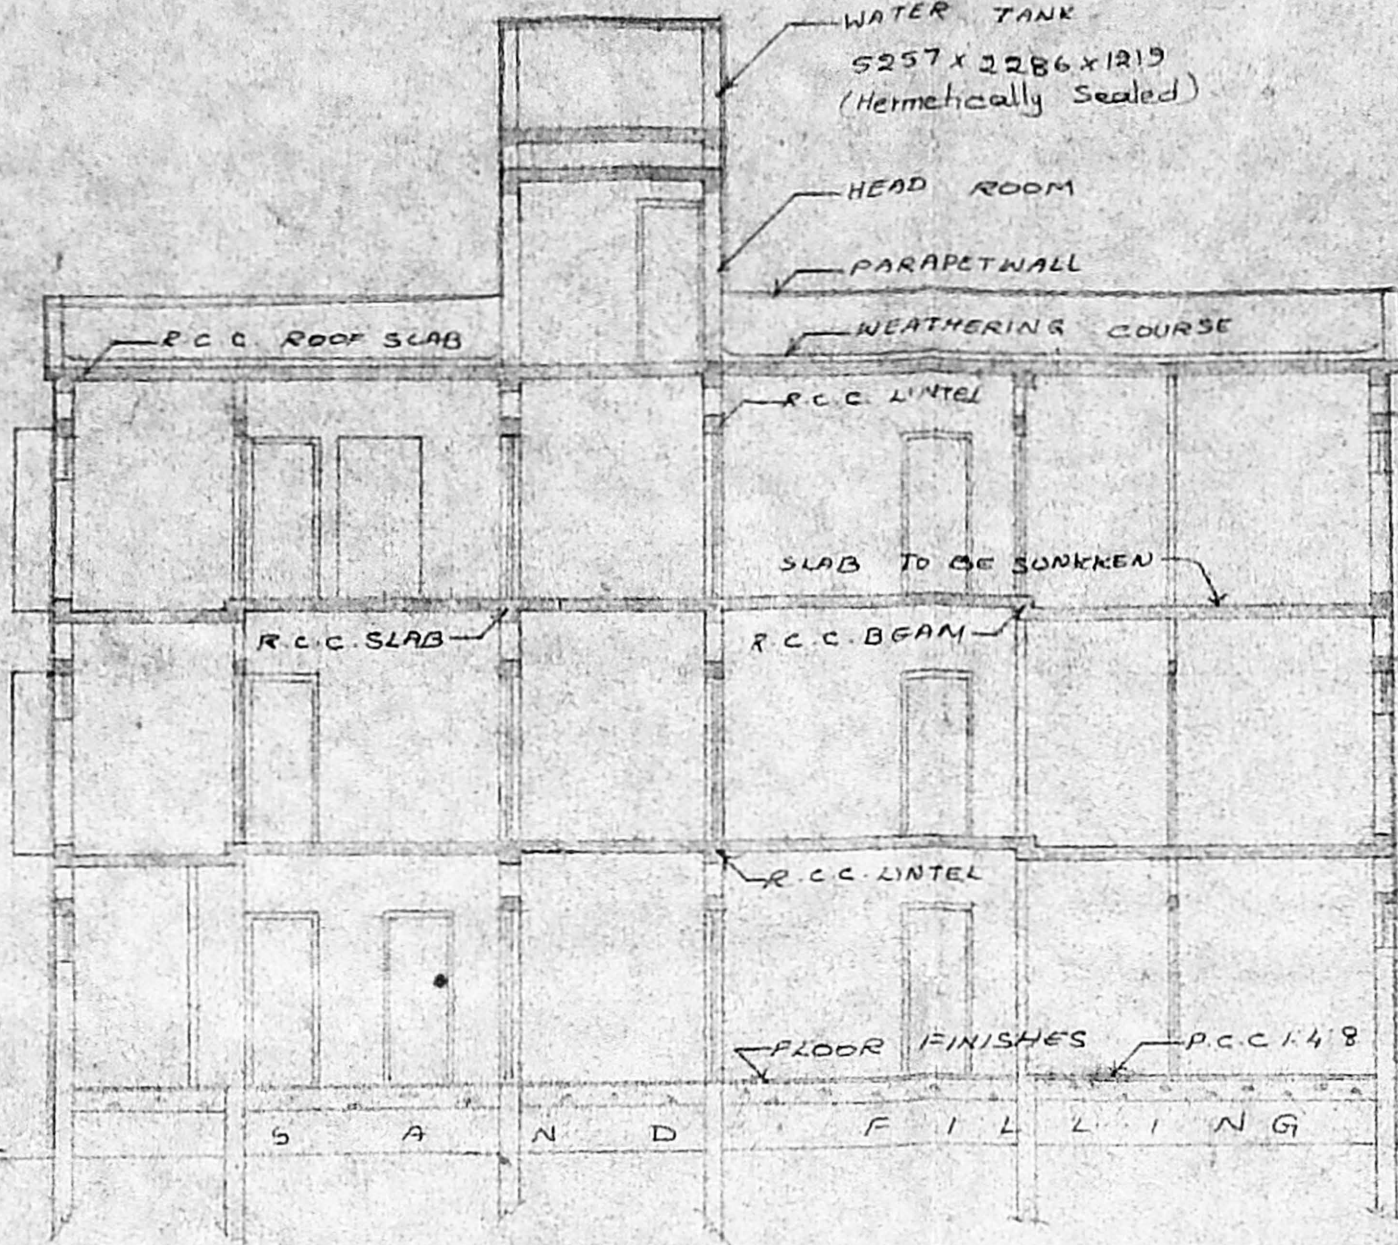


SECTION ON V.C

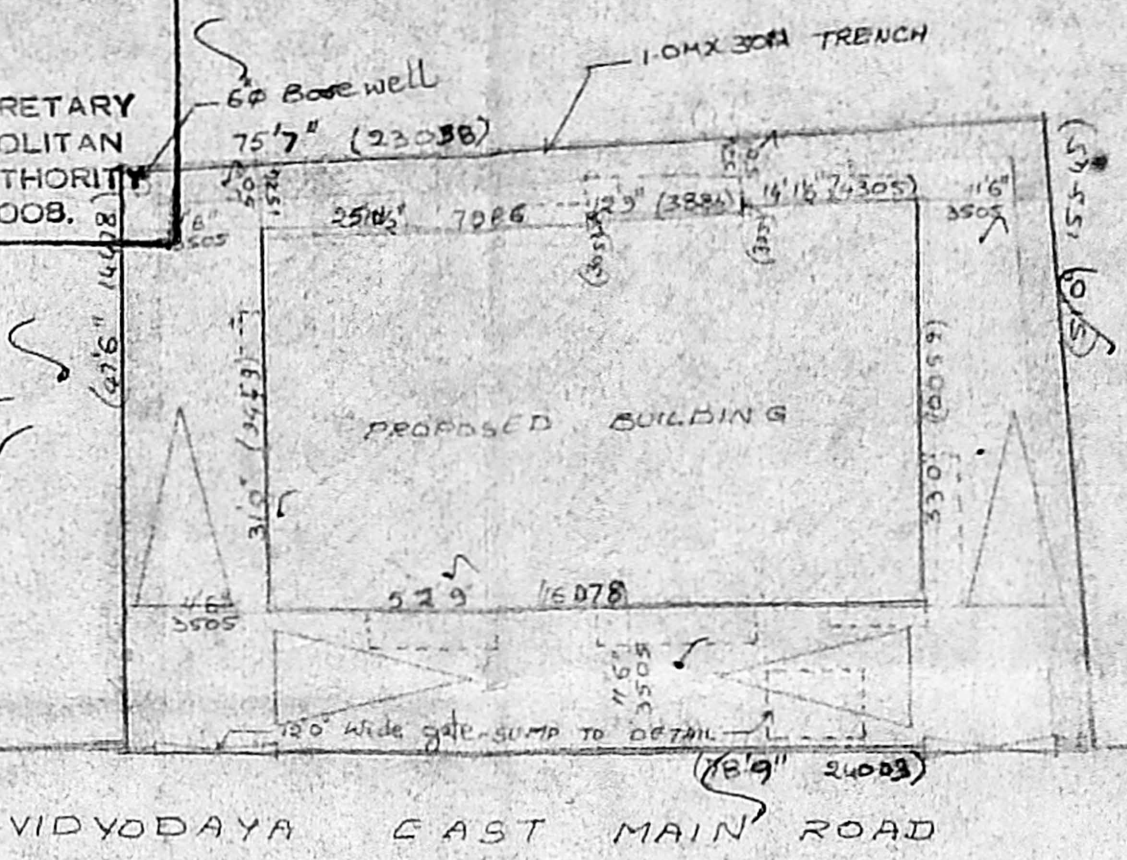

SITE PLAN (SCALE: 1"=160')

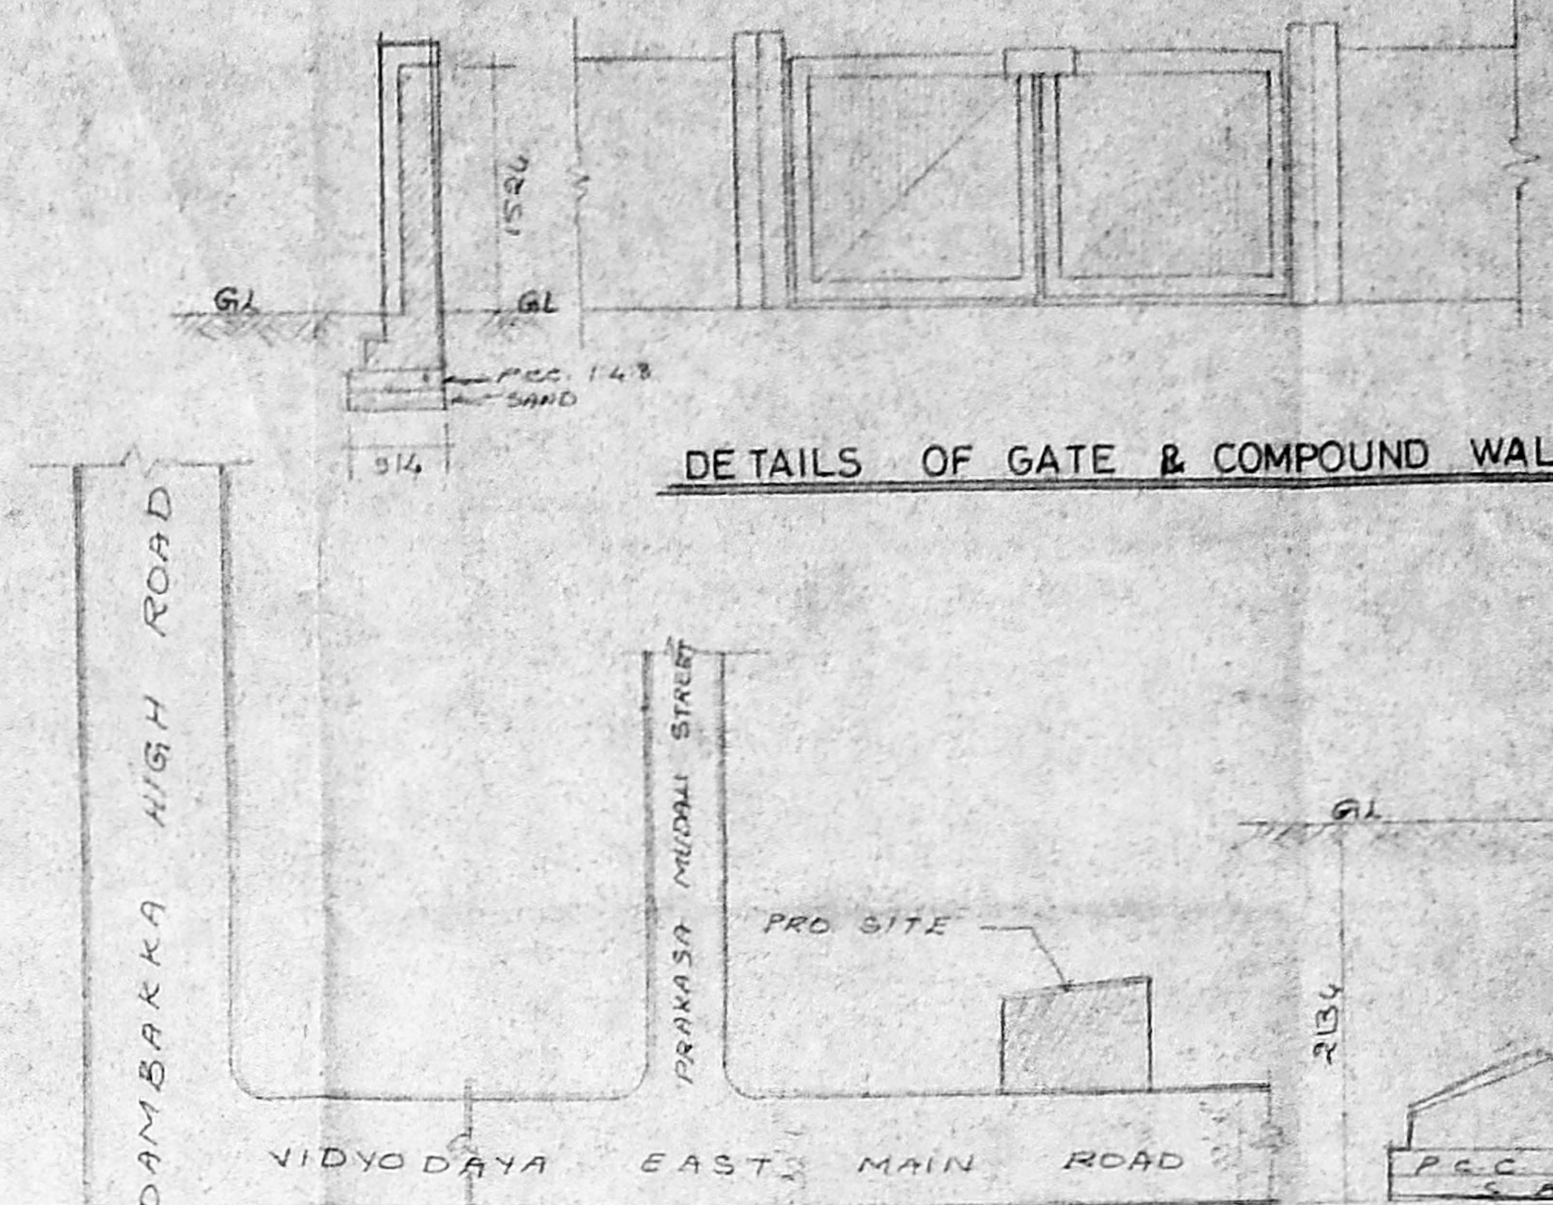

DETAILS OF GATE & COMPOUND WALL

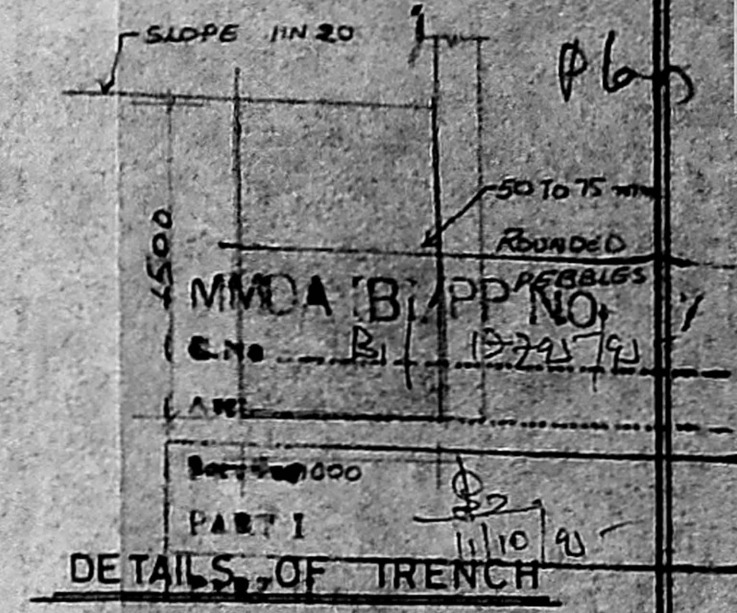


DETAILS OF TRENCH


KEY PLAN (NTS)

DETAILS OF FOUNDATION


DETAILS OF SUMP

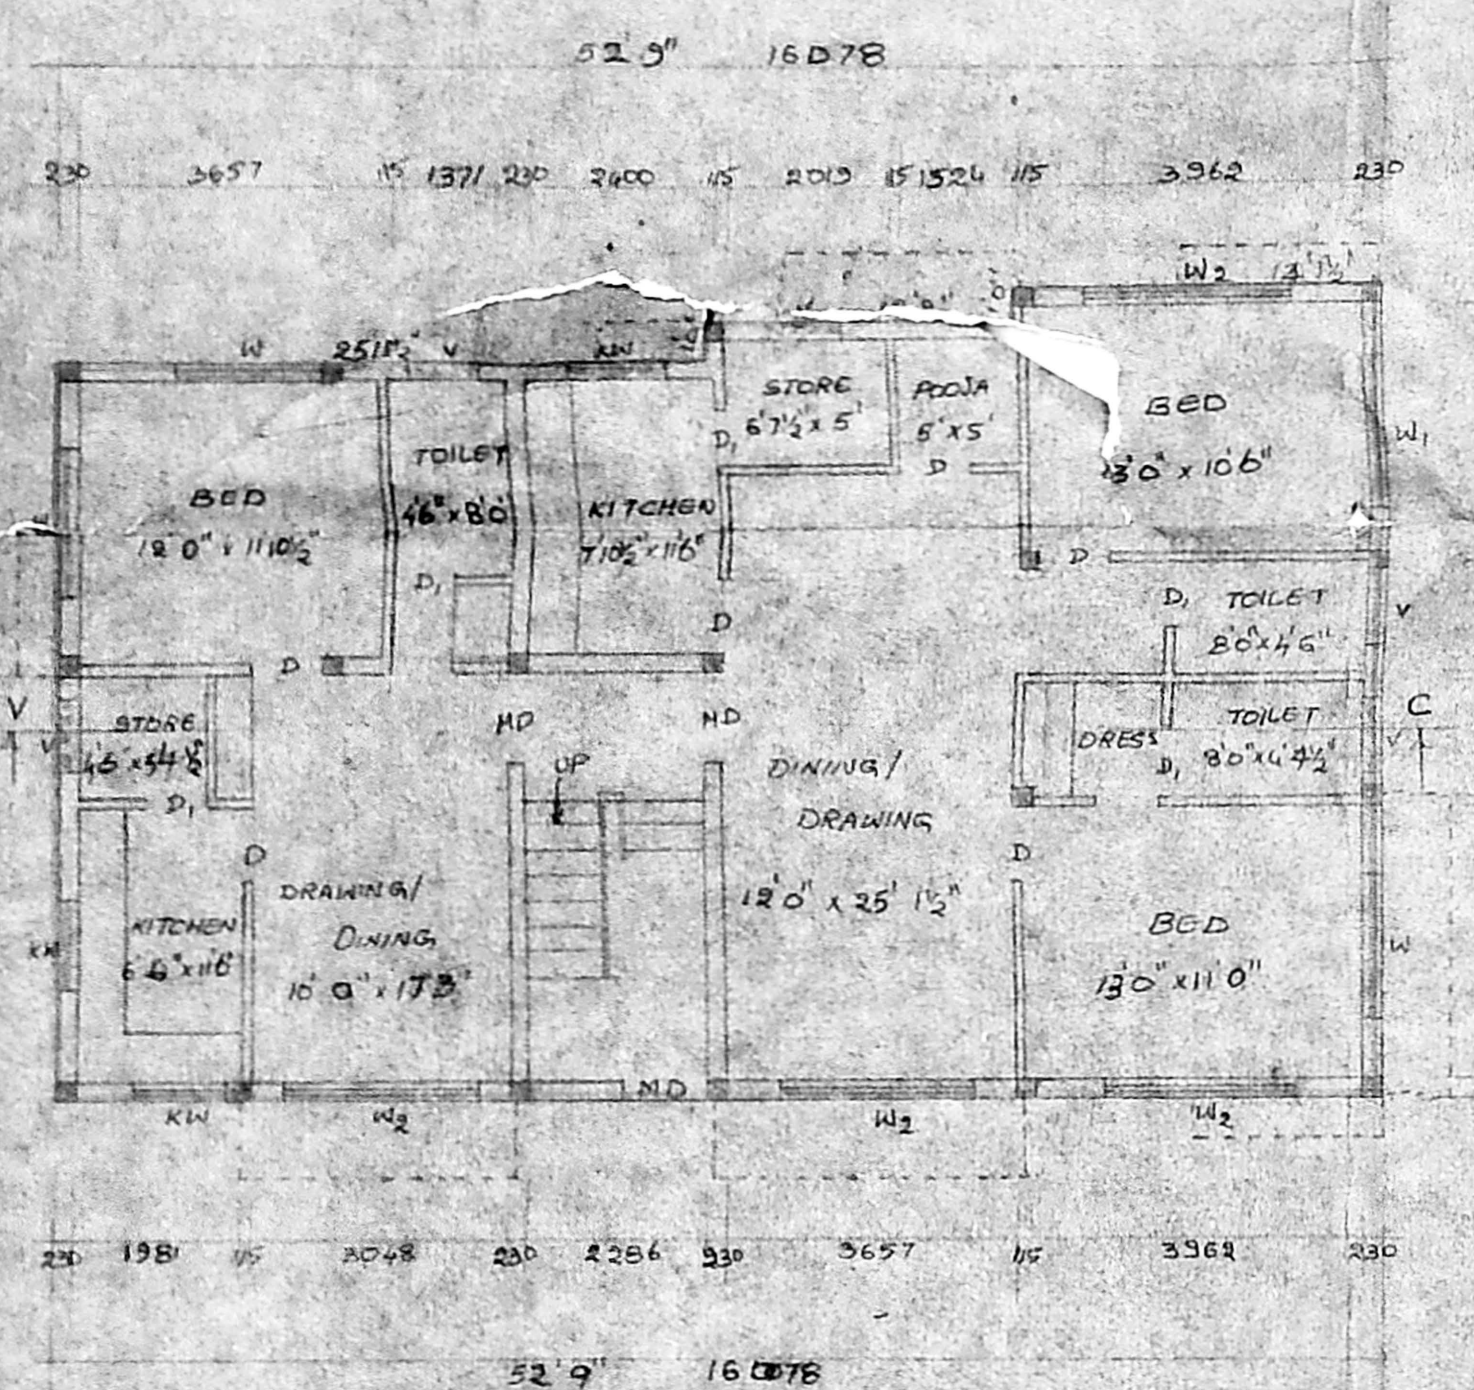


GROUND FLOOR PLAN

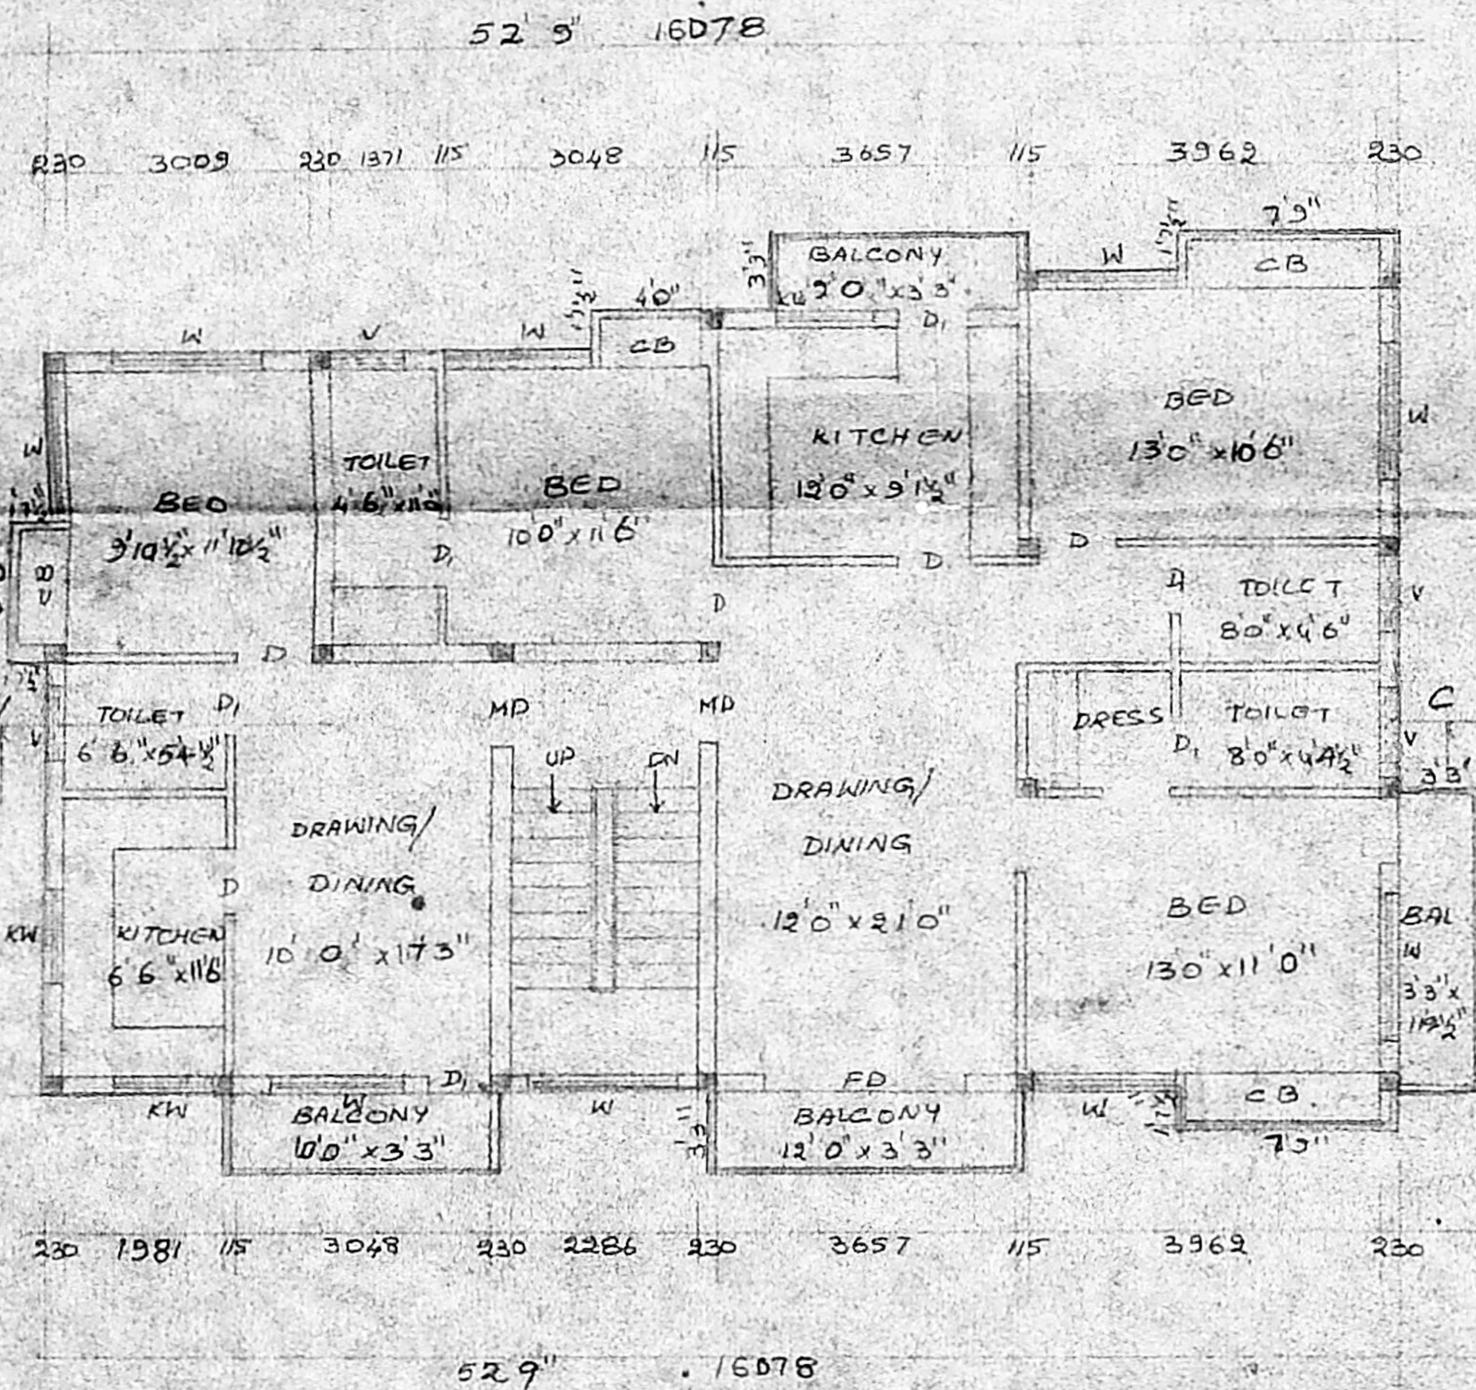

FIRST FLOOR PLAN

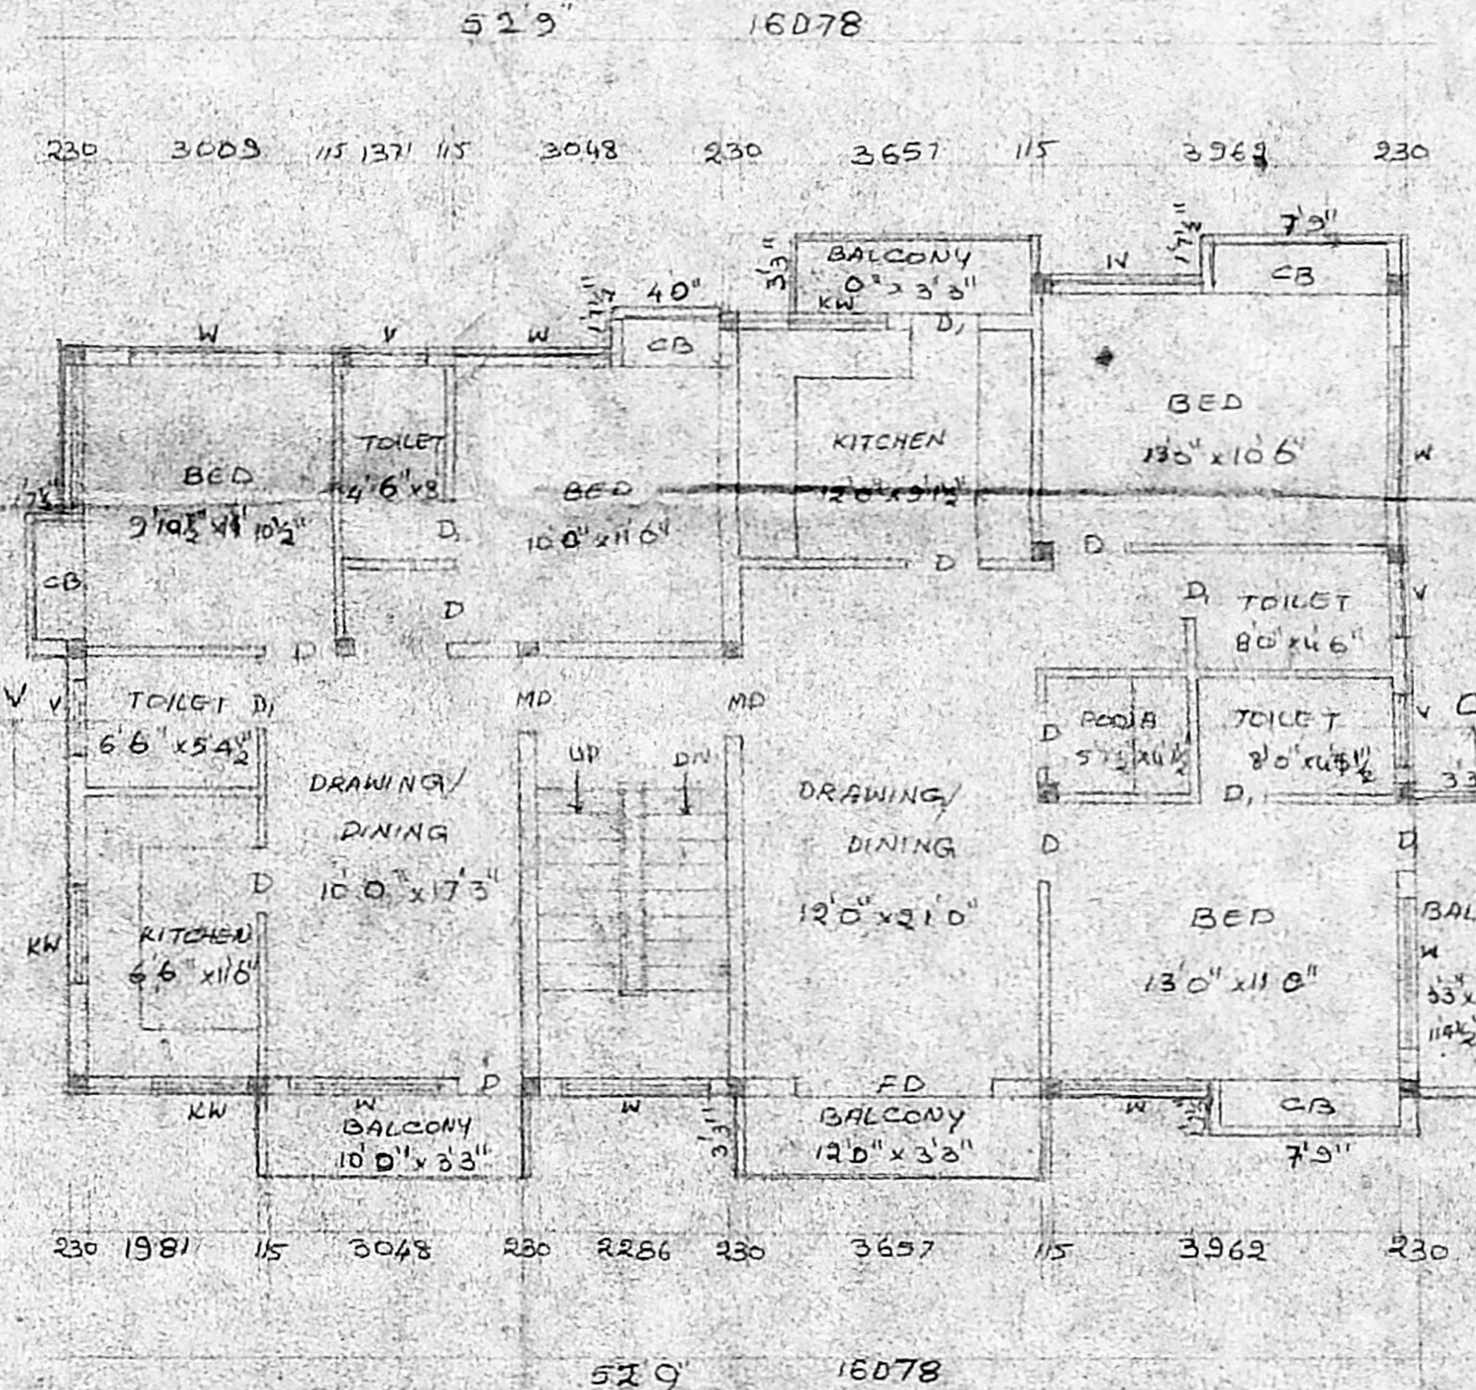

SECOND FLOOR PLAN

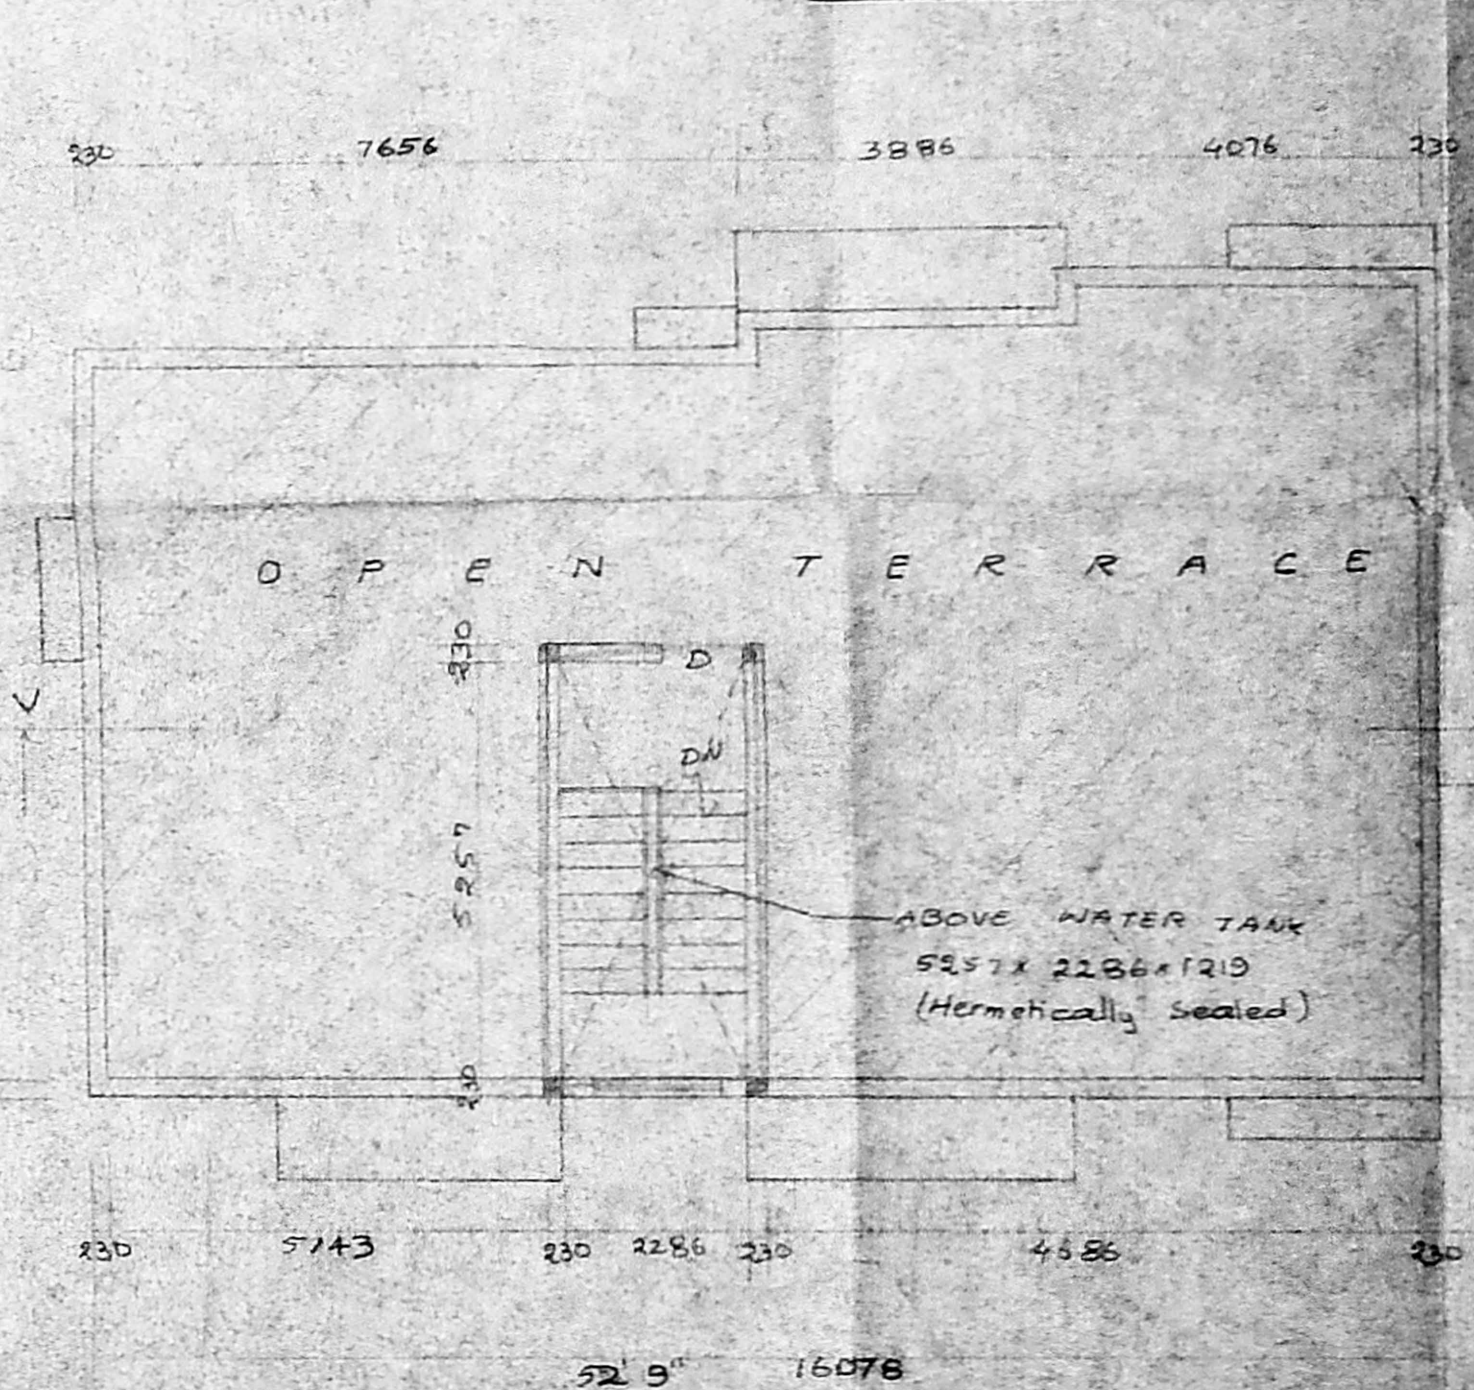

TERRACE FLOOR PLAN

PROPOSED RESIDENTIAL BUILDING AT
 DOOR No. 2, VIDYODAYA EAST
 MAIN ROAD, T. NAGAR, MADRAS-17,
 SURVEY No. 40, T.S. No. 8451 PRESENT, AND
 OLD T.S. No. 4815/2 PART, BLOCK No. 110.

SPECIFICATIONS
 FOUNDATION: R.C.C. 1:2:4 Footings over
 P.C.C. 1:4:8 A band.
 FLOORING: Mosaic tile flooring over P.C.C. & sand.
 S. STRUCTURE: Brick Masonry with C.M. 1:4
 ROOFING: R.C.C. 1:2:4 Red slab 5" thick.
 PLASTERING: With C.M. 1:3, 1" thick
 W. COURSE: Two layers of pressed tiles over
 brickwork with C.M. 1:3
 JOINERY: With Best Indian Teakwood.

JOINERY			
MD	MAIN DOOR	1067 x 2134	
D	DOOR	914 x 2134	
D	DOOR	762 x 2134	
W	WINDOW	1829 x 1372	
W	WINDOW	1819 x 1372	
W	WINDOW	2458 x 1372	
KW	KITCHEN WINDOW	1219 x 1067	
FD	FRENCH DOOR	1823 x 2134	
V	VENTILATOR	914 x 610	

AREA STATEMENT			
AS PER PATA LAND EXTENT	3650	0.22	329.22
LAND EXTENT	3608	23.5	335.32
GROUND FLOOR AREA	1676	155	78
FIRST FLOOR AREA	1865	173	33
SECOND FLOOR AREA	1865	173	33
TOTAL AREA	5406	502	44
F.S.I.	1.498	As per patta 5166/1.481/3650	
PLT COVERAGE	51.63%	As per patta 5166/1.481/3650	

INDEX	
PRO COLOUR SHOWN	
SITE COLOUR SHOWN	
ROAD COLOUR SHOWN	
SCALE:	1"=8'-0"
DATE:	24-7-95

OWNER
 K. Subramanyam

LICENSED SURVEYOR
 K. Subramanyam
 R.A. No. 296,
 CLASS I SURVEYOR,
 CORPORATION OF MADRAS.

ARCHITECTS
 SRINIVASA ENTERPRISES
 74, BAZULLAH ROAD,
 T. NAGAR, MADRAS - 17.
 PH: 8254952

For Mr ASHOK DAVEY
 (P.A. HOLDER)