




SECTION SS
SECTION OF SUMP
SCALE 1:100

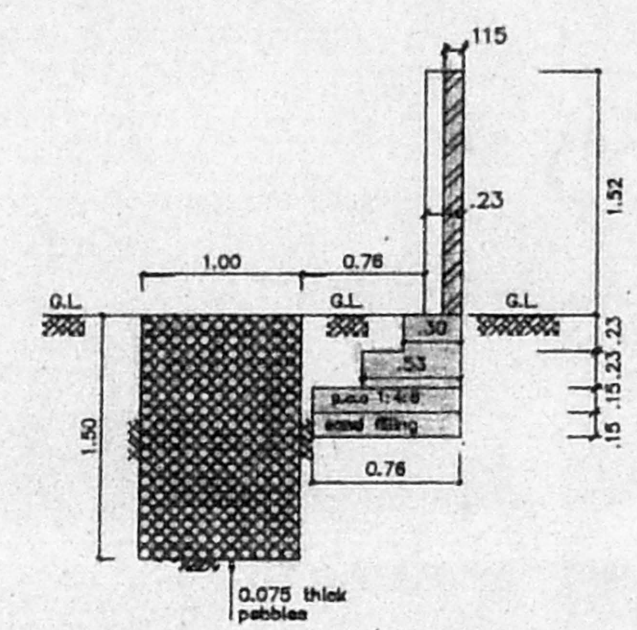


SECTION CC OF
COMPOUND WALL &
PERCOLATION PIT
SCALE 1:50

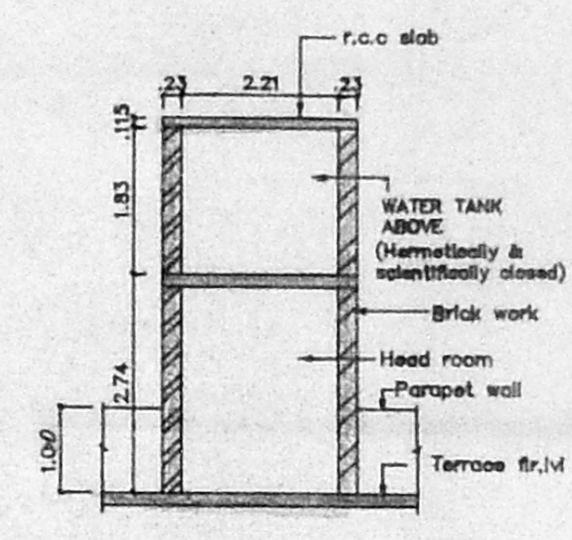


SECTION WW
SECTION OF WATER TANK
SCALE 1:100

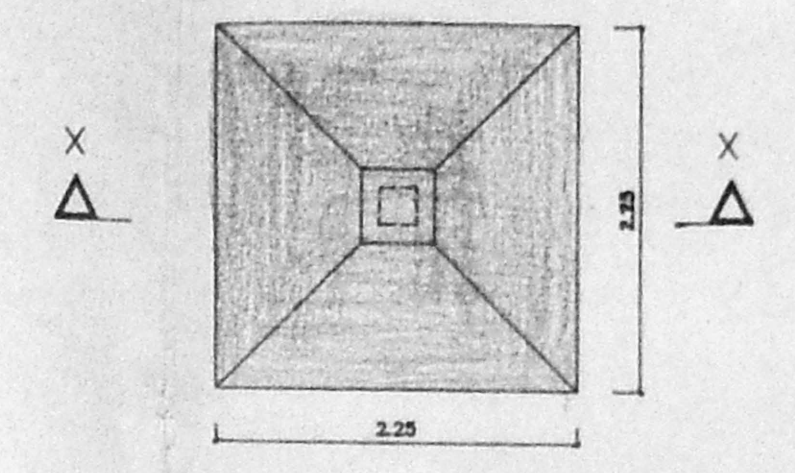

PLAN OF FOUNDATION
SCALE 1:50

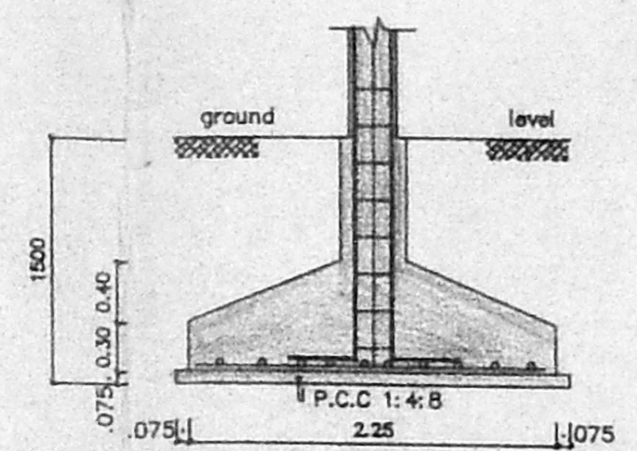


SECTION - XX

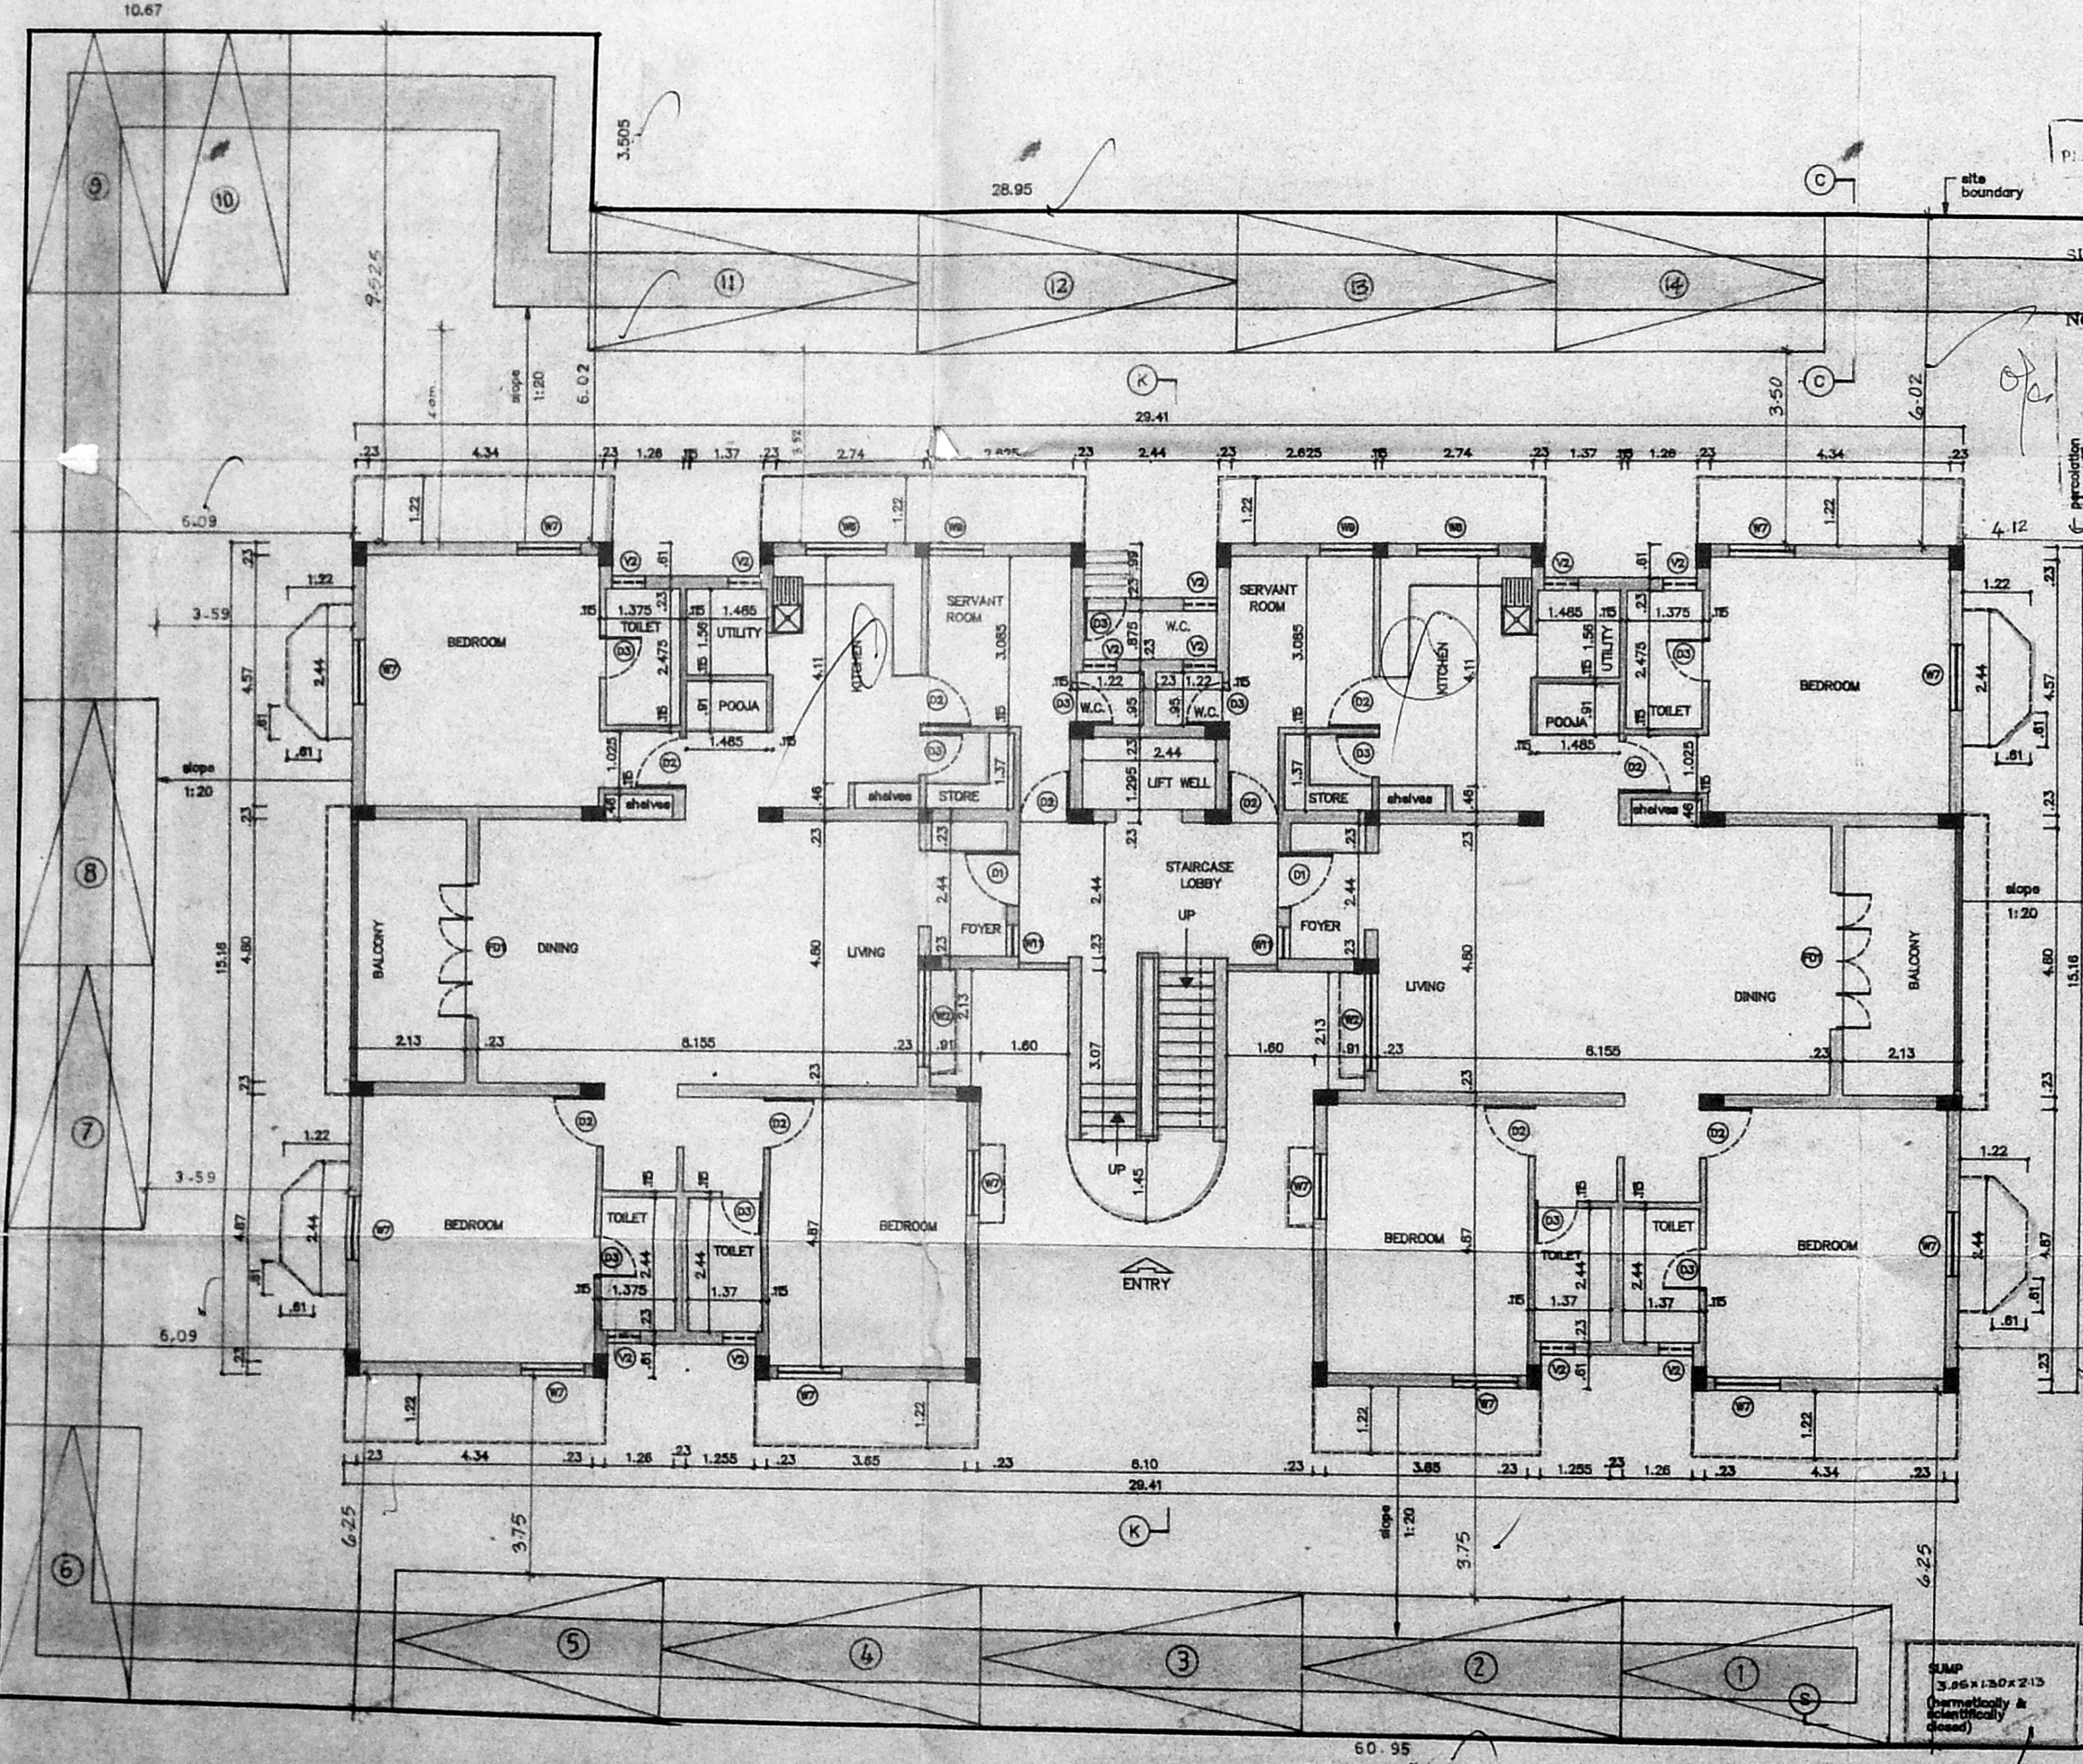

SITE CUM GROUND FLOOR PLAN

Planning Permit No. _____
APPROVED
SUBJECT TO THE CONDITIONS IN THIS OFFICE LETTER.
No. B/19905/497/A/B/95 Date 19/12/15
FOR MEMBER SECRETARY
MADRAS METROPOLITAN
DEVELOPMENT AUTHORITY
MADRAS - 600 008.

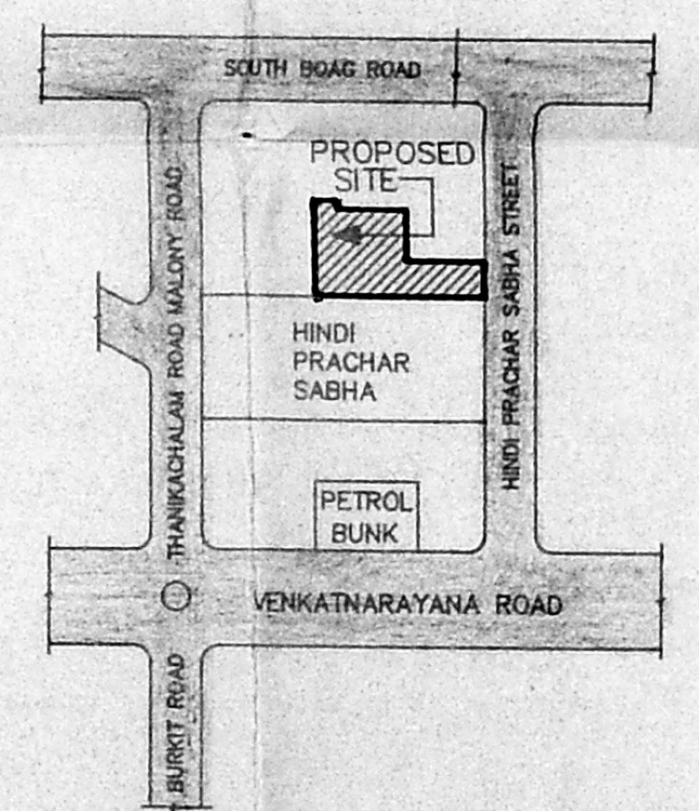

KEY PLAN
(NOT TO SCALE)

LEGEND		
CODE	SIZE	DESCRIPTION
FD1	2.74 x 2.18	COUNTRY WOOD FRAMED FRENCH DOOR (painted)
D1	1.00 x 2.18	TEAK WOOD FRAMED FLUSH DOOR
D2	0.91 x 2.18	TEAK WOOD FRAMED FLUSH DOOR
D3	0.76 x 2.18	TEAK WOOD FRAMED FLUSH DOOR
W2	1.775 x 1.930	ANODISED ALUMINIUM GLAZED WINDOW
W6	1.475 x 1.370	ANODISED ALUMINIUM GLAZED WINDOW
W7	1.175 x 1.370	ANODISED ALUMINIUM GLAZED WINDOW
W9	0.975 x 1.370	ANODISED ALUMINIUM GLAZED WINDOW
W11	0.575 x 1.370	ANODISED ALUMINIUM GLAZED WINDOW
V2	0.61 x 1.370	STEEL GLAZED VENTILATOR
O	2.21 x 1.37	OPENING

SPECIFICATION	
SL.NO	DESCRIPTION
1.	P.C.C. 1:4:8 IN FOUNDATION
2.	SAND FILLING IN FOUNDATION
3.	BRICK WORK IN C.M. 1:6
4.	R.C.C. WORK FOR SLABS, LINTELS & BEAMS Etc.,
5.	PLASTERING IN C.M. 1:5 EXTERNAL & 1:4 INTERNAL
6.	MOSAIC TILED FLOORING.
7.	WEATHERING COURSE OF BRICK JELLY LIME CONC.

AREA STATEMENT	
PLOT AREA	1191.02 m ²
BUILT UP AREA	1773.3485 m ²

COLOUR INDEX	
PROPOSED CONSTRUCTION	●
BOUNDARY OF SITE	●
ROAD	●

R.No	DATE	REVISIONS	INITIAL

1 820 182 M 08-08-84 1:100 0
DRG No: DATE SCALE REV FILE DRN.BY. CHD.
PROPOSED CONSTRUCTION OF FLATS
AT DOOR Nos : 27/1,2,3,4 & 5 / (old 3)
HINDI PRACHAR SABHA STREET,
T.NAGAR,
MADRAS - 600 017,
S.No : 6719 / 1 (part)
BLOCK No : 15,
TALUK : MAMBALAM - GUINDY
CORP.DIV. No : 114 (new) 122 (old)
ZONE No : 08 (new) VIII (old)

21.12.15
M. R. ...
M. R. ...

OWNER'S SIGNATURE
M. R. ...
M. R. ...


LICENSED SURVEYOR L.S. No : 308 94/95

SHEET No : 1/2


Sump size has been revised

B/19905/497 A/B/85


Planning Permit No. **APPROVED**
 SUBJECT TO THE CONDITIONS IN THIS OFFICE LETTER.
 No. B/19905/497 Date 09/12/85
 FOR MEMBER SECRETARY
 MADRAS METROPOLITAN
 DEVELOPMENT AUTHORITY
 MADRAS - 600 008.

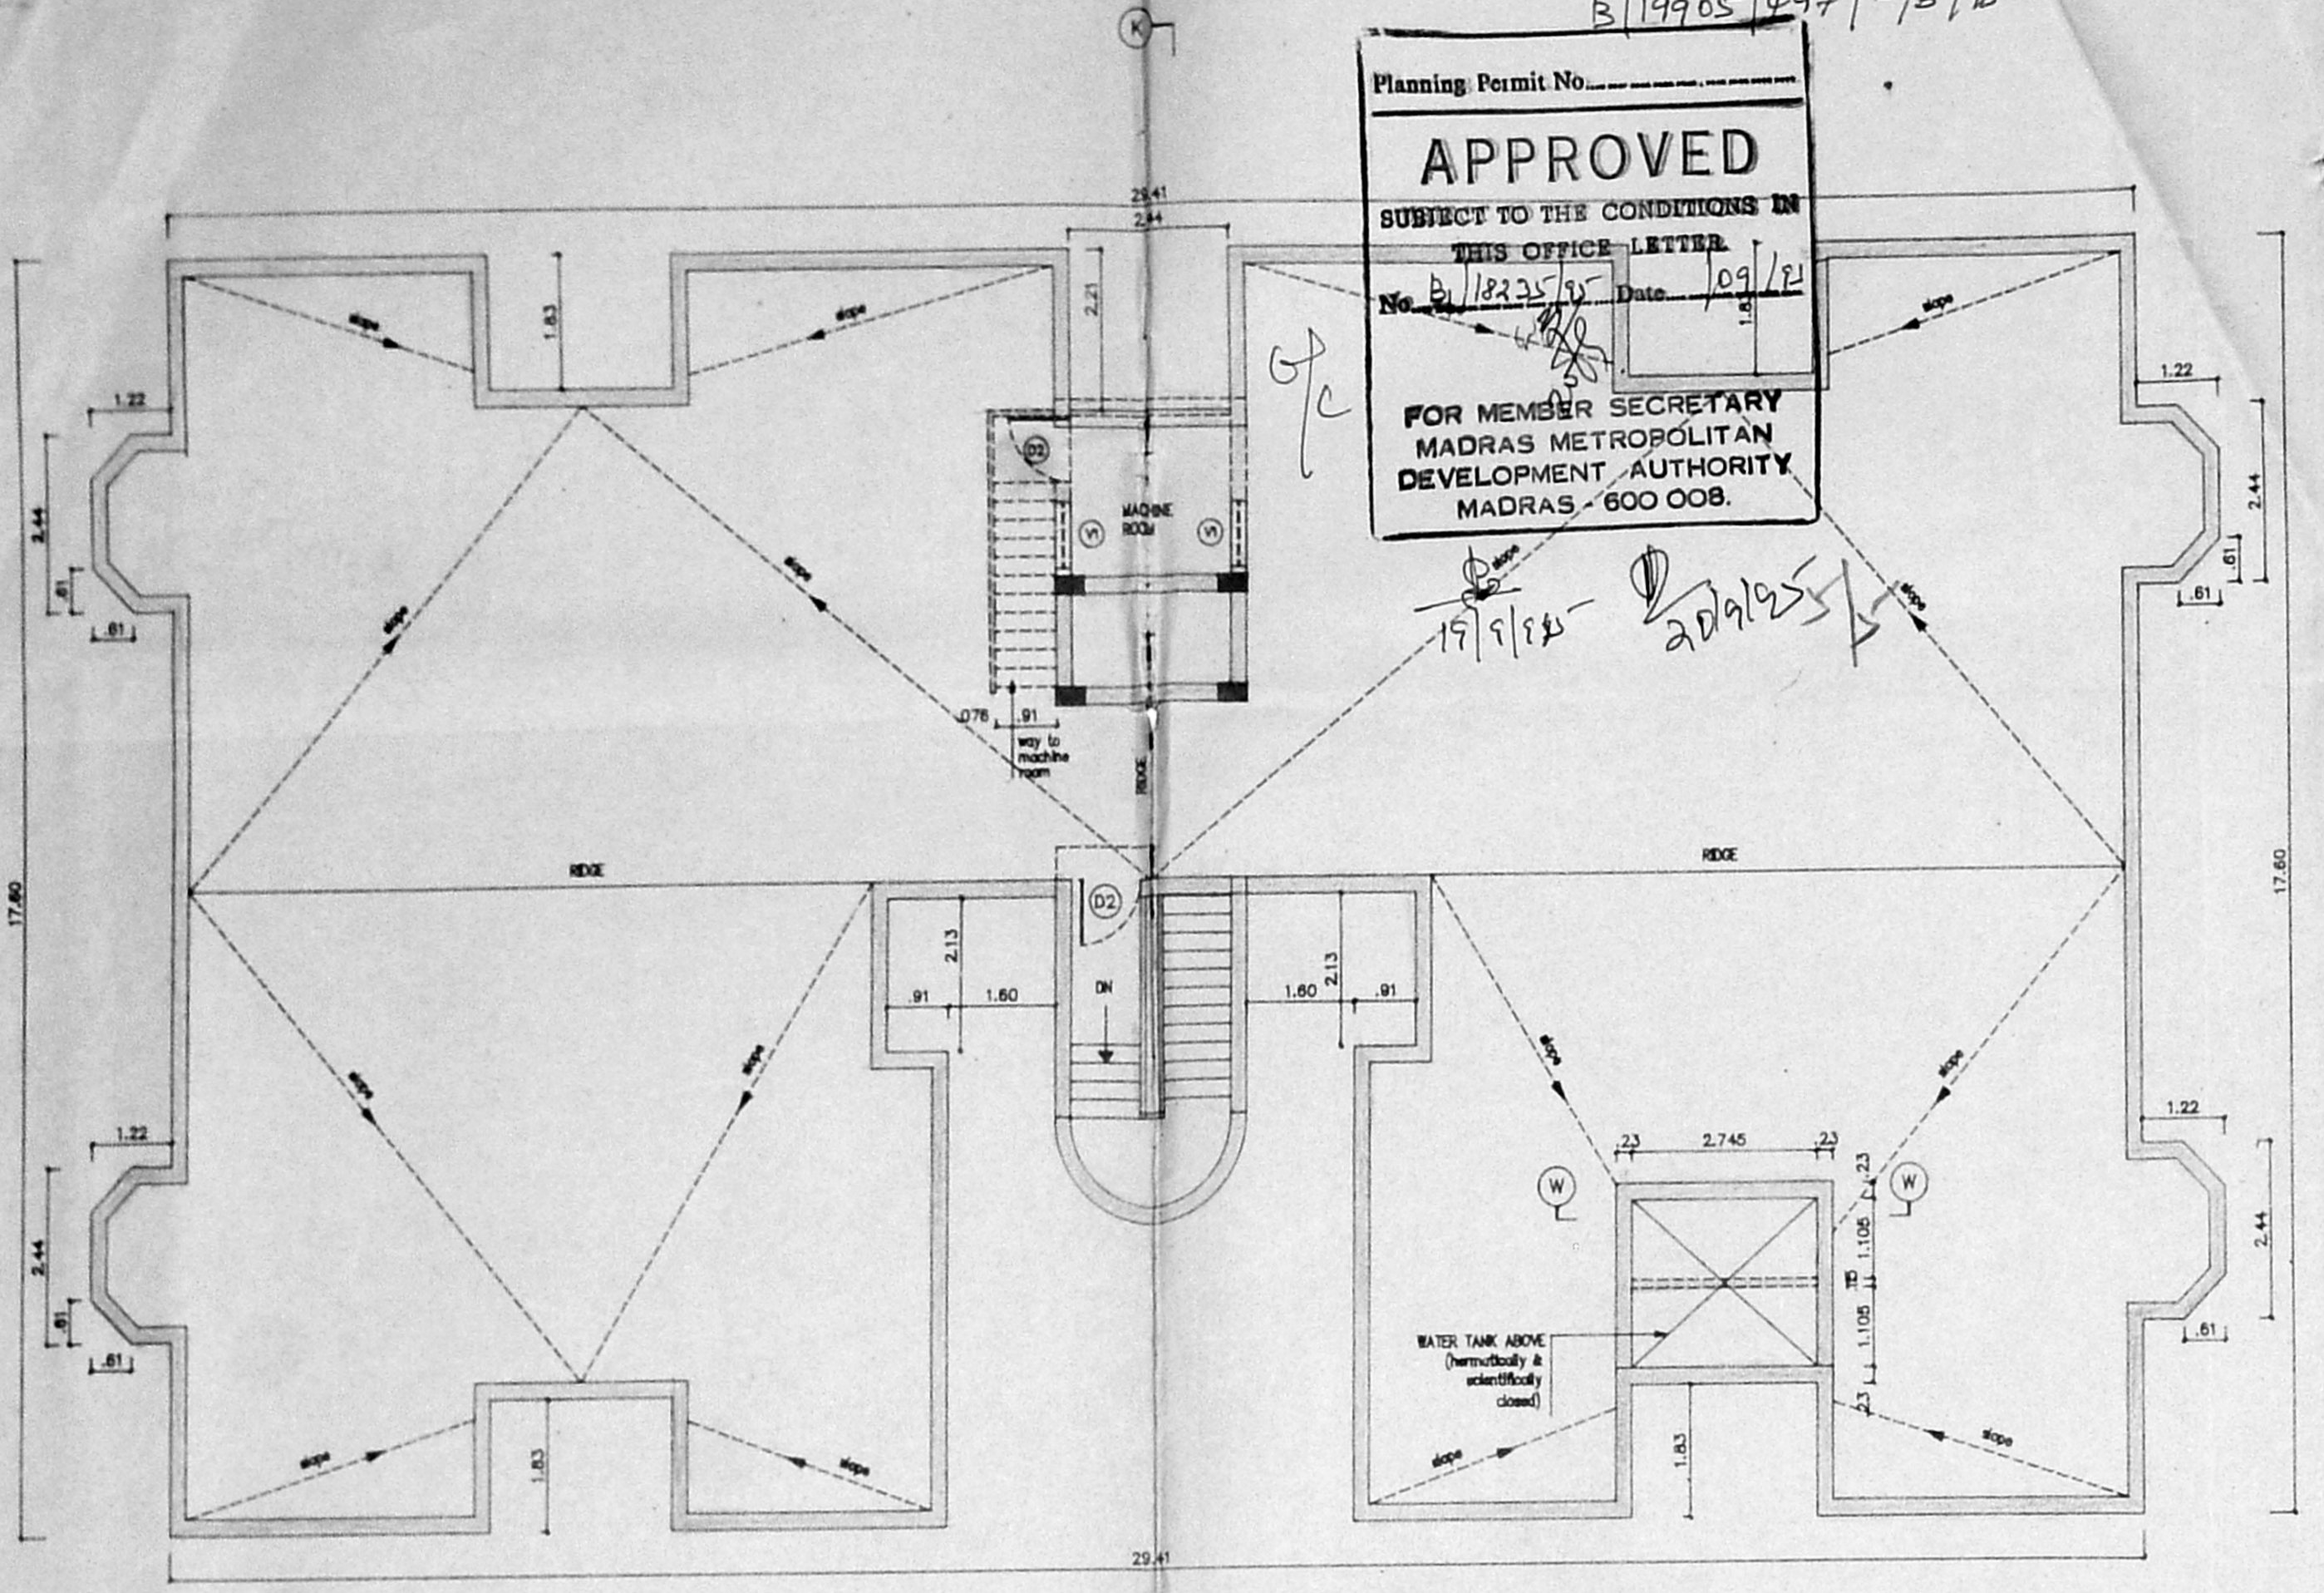


TERRACE FLOOR PLAN

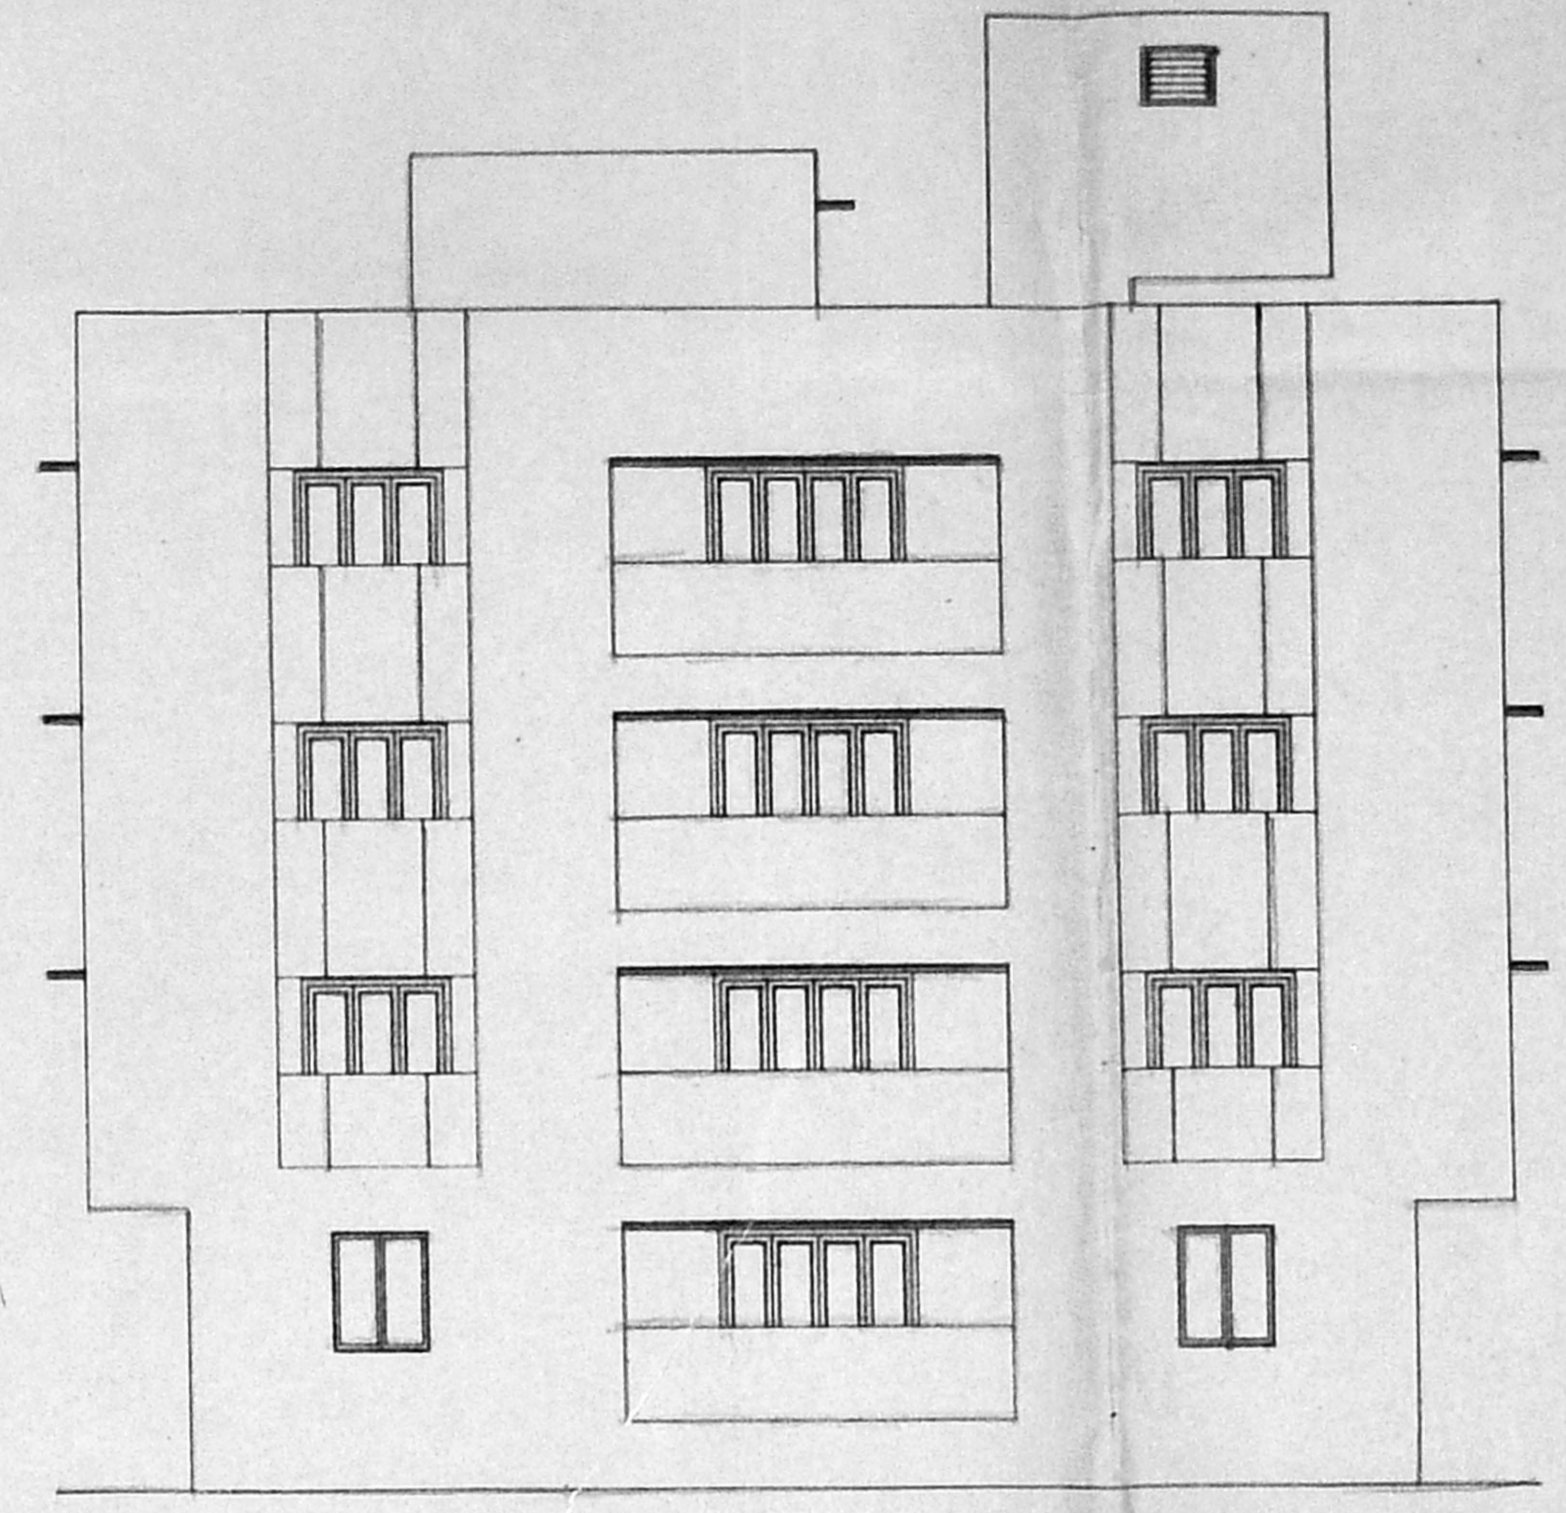

FRONT ELEVATION

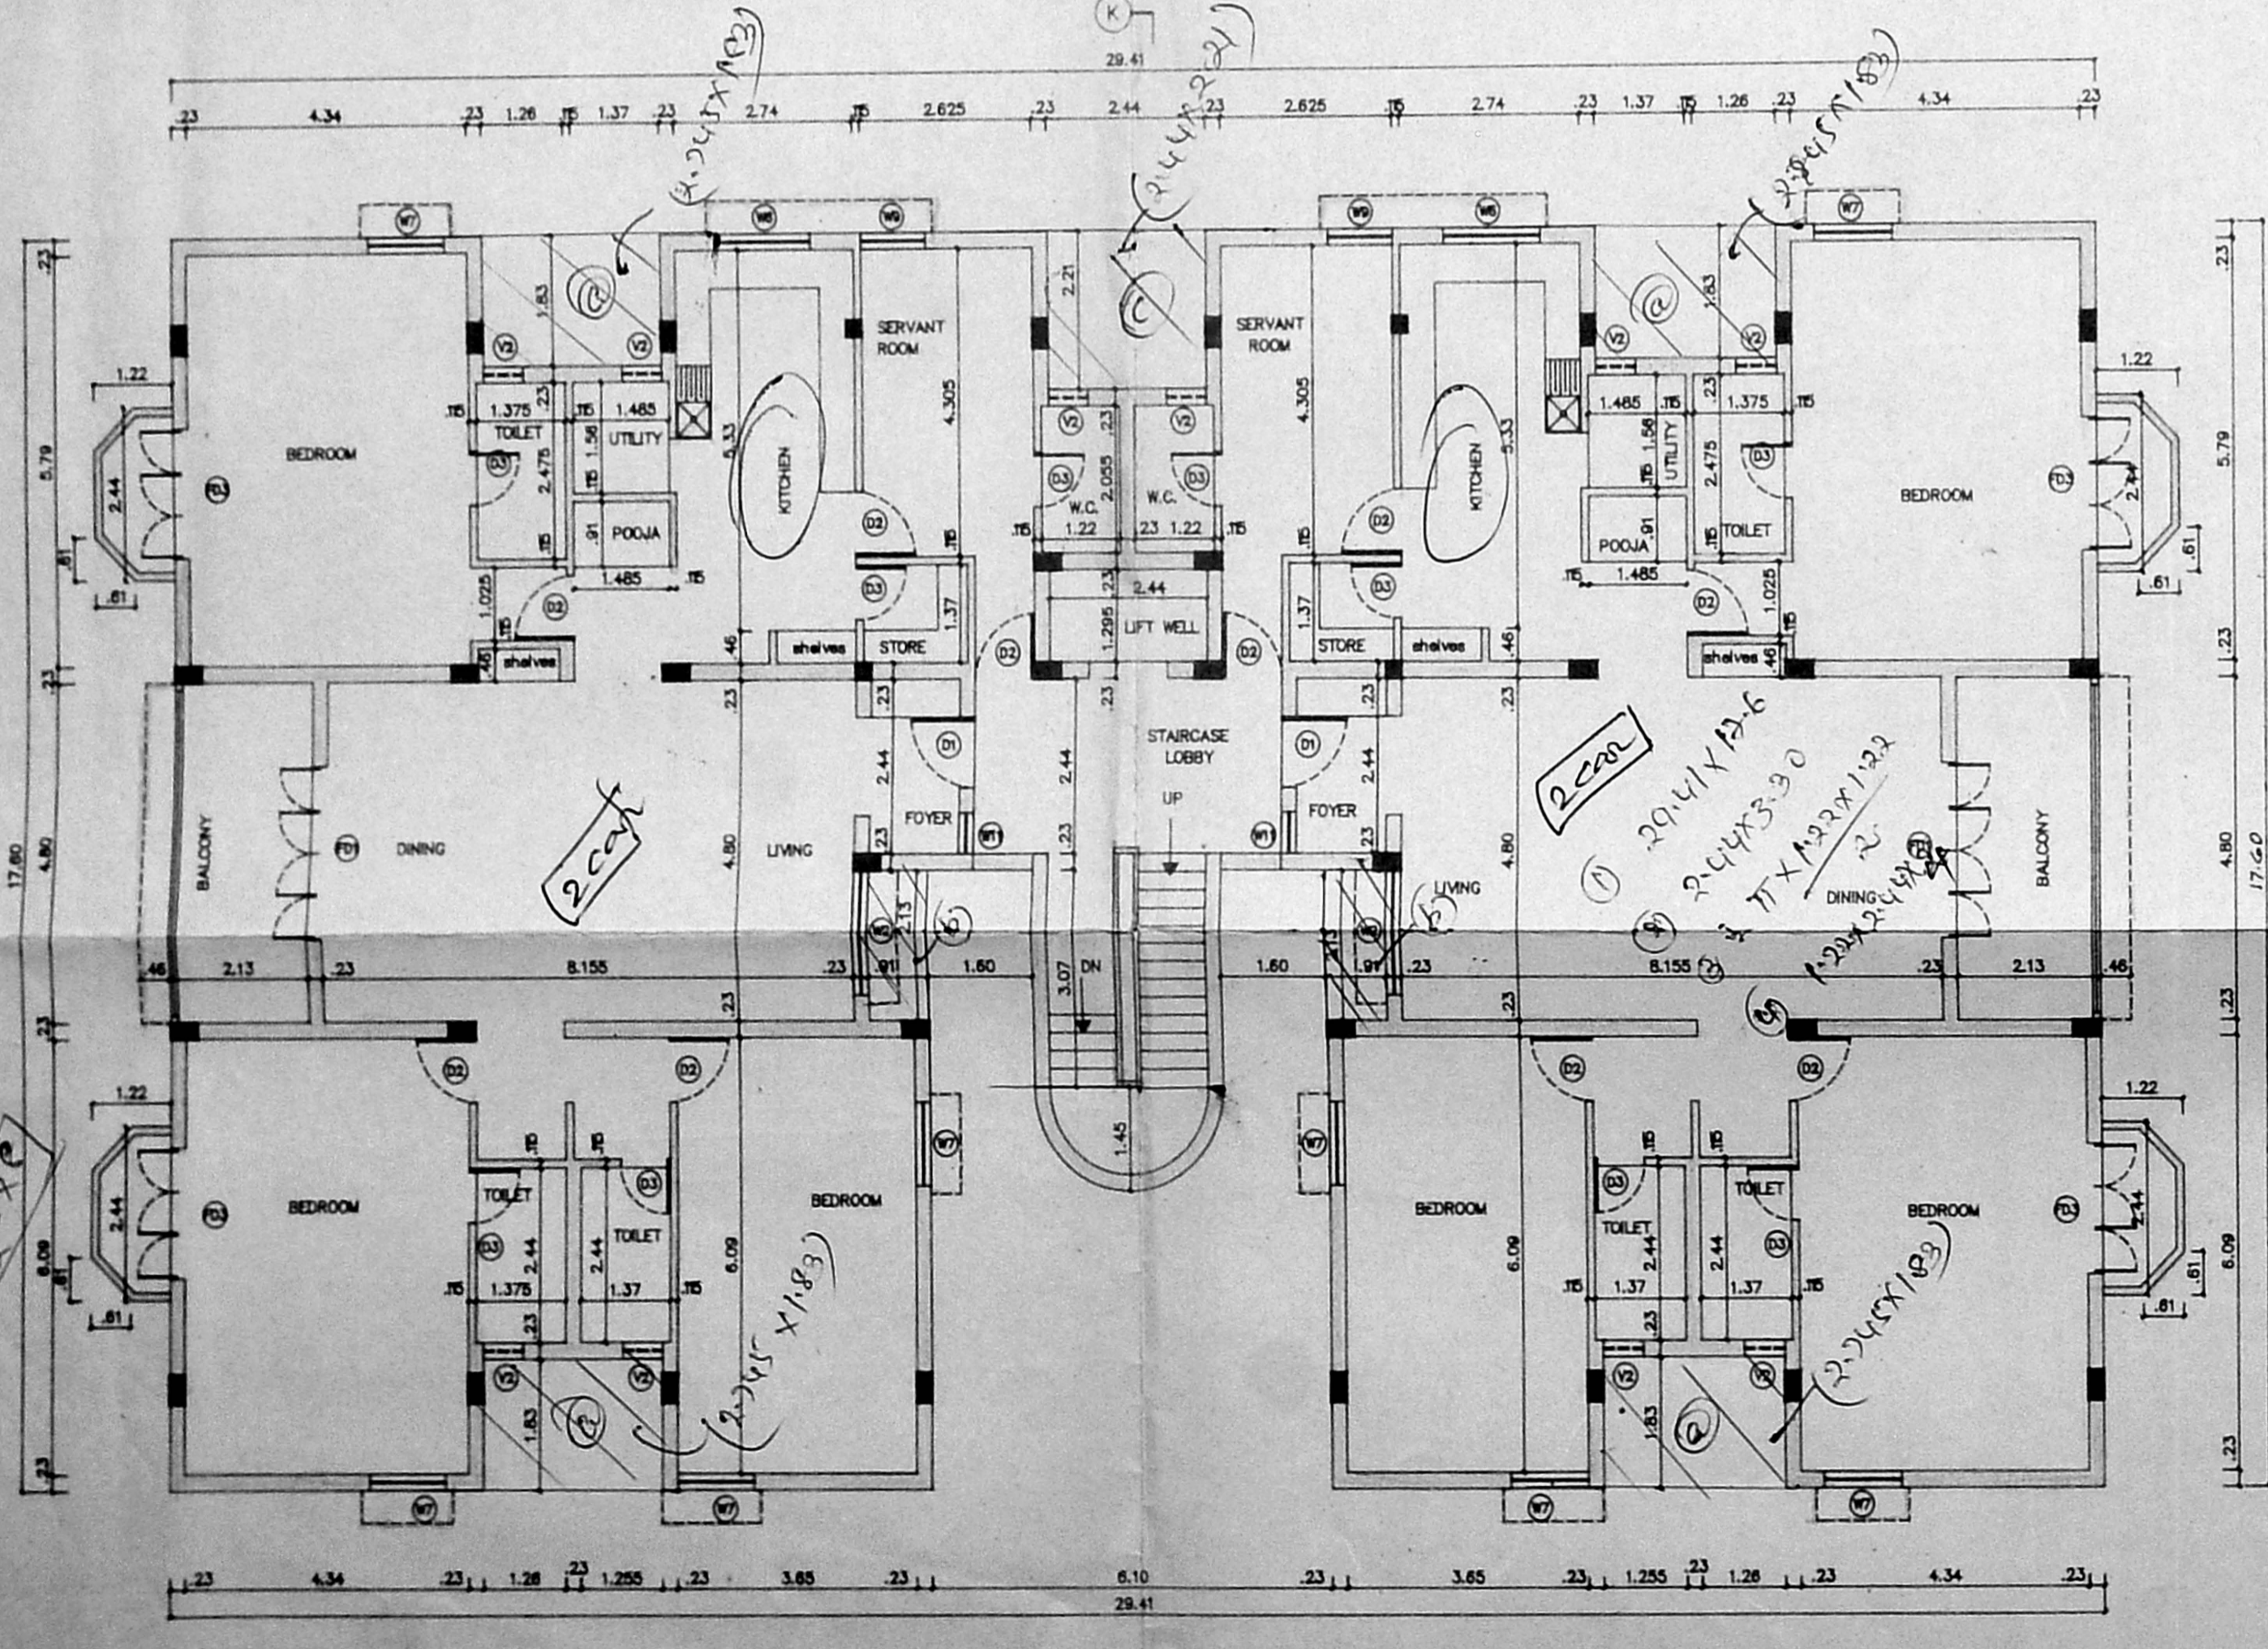

FIRST, SECOND & THIRD FLOOR PLAN

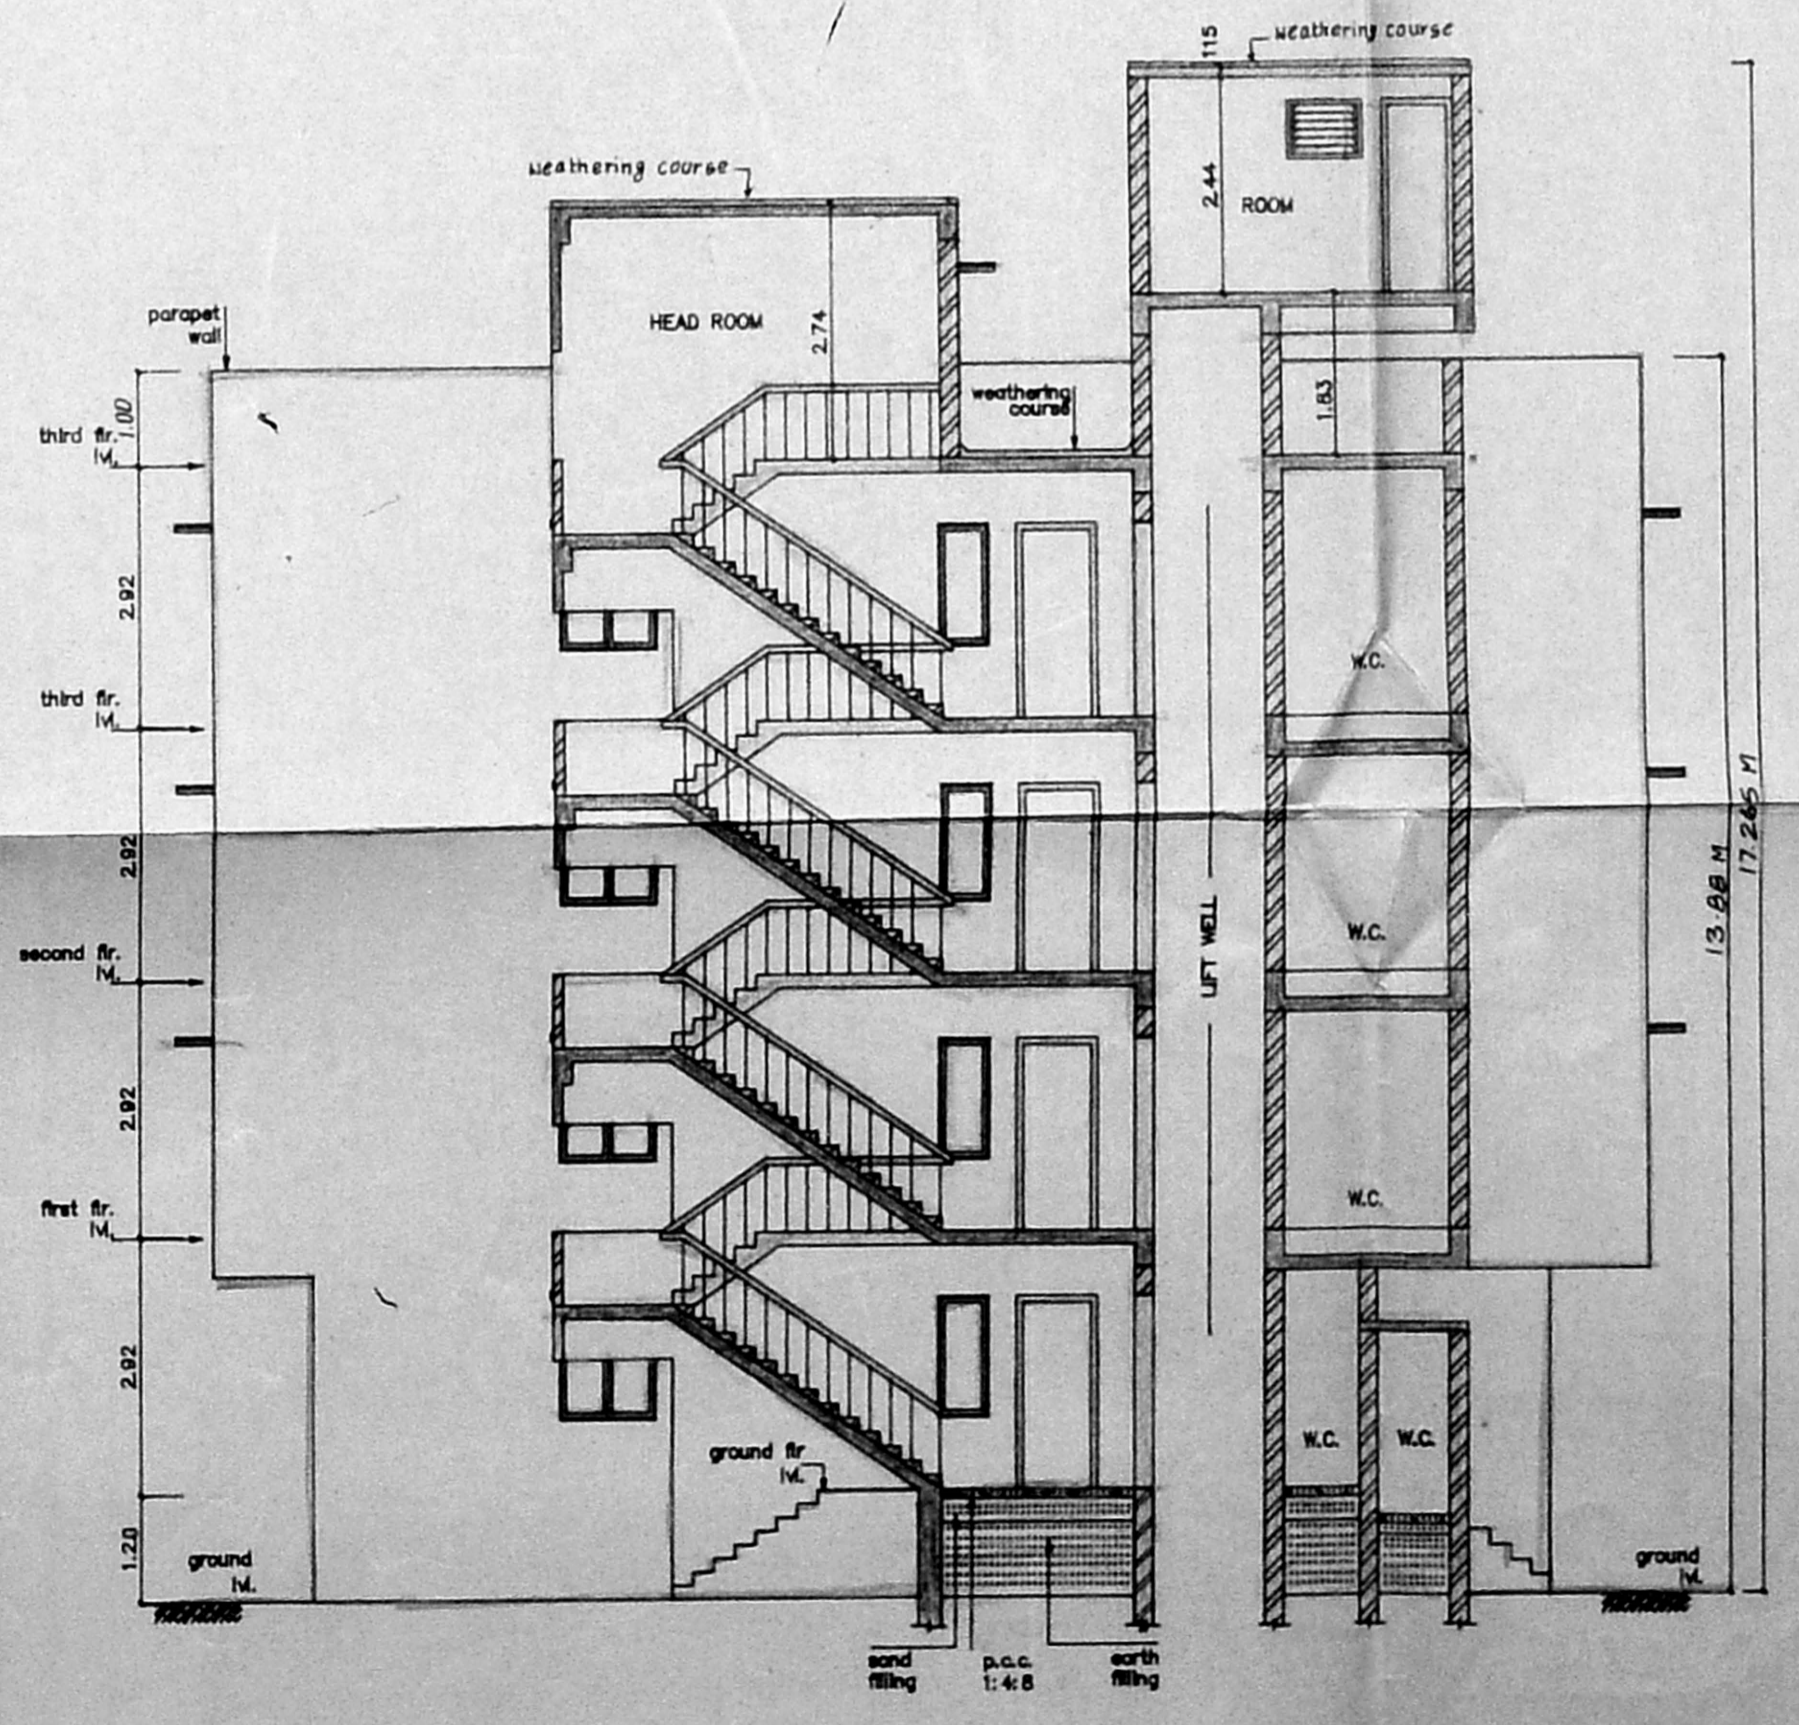

SECTION - KK

LEGEND		
CODE	SIZE	DESCRIPTION
FD1	2.74 x 2.18	COUNTRY WOOD FRAMED FRENCH DOOR
D1	1.00 x 2.18	TEAK WOOD FRAMED FLUSH DOOR
D2	0.91 x 2.18	TEAK WOOD FRAMED FLUSH DOOR
D3	0.76 x 2.18	TEAK WOOD FRAMED FLUSH DOOR
FD3	1.83 x 2.18	COUNTRY WOOD FRAMED FRENCH DOOR
W2	1.775 x 1.930	ANODISED ALUMINIUM GLAZED WINDOW
W6	1.475 x 0.875	ANODISED ALUMINIUM GLAZED WINDOW
W7	1.175 x 1.370	ANODISED ALUMINIUM GLAZED WINDOW
W8	0.975 x 1.370	ANODISED ALUMINIUM GLAZED WINDOW
W11	0.575 x 1.370	ANODISED ALUMINIUM GLAZED WINDOW
V2	0.61 x 0.94	STEEL GLAZED VENTILATOR
O	2.44 x 1.37	OPENING

SPECIFICATION	
SLNO	DESCRIPTION
1.	P.C.C. 1:4:8 IN FOUNDATION
2.	SAND FILLING IN FOUNDATION
3.	BRICK WORK IN CM. 1:6
4.	R.C.C. WORK FOR SLABS, LINTELS & BEAMS Etc.,
5.	PLASTERING IN CM. 1:5 EXTERNAL & 1:4 INTERNAL
6.	MOSAIC TILED FLOORING.
7.	WEATHERING COURSE OF BRICK JELLY LIME CONC.

COLOUR INDEX	
PROPOSED CONSTRUCTION	
BOUNDARY OF SITE	
ROAD	

R.No	DATE	REVISIONS	INITIAL

PROPOSED CONSTRUCTION OF FLATS
 AT DOOR Nos : 27/1,2,3,4 & 5 / (old 3)
 HINDI PRACHAR SABHA STREET,
 T.NAGAR,
 MADRAS - 600 017,
 S.No : 6719 / 1 (part)
 BLOCK No : 15,
 TALUK : MAMBALAM - GUINDY
 CORP.DIV. No : 114 (new) 122 (old)
 ZONE No : 08 (new) VIII (old)

OWNER'S SIGNATURE

 N. Rajan

PK. SUBRAMANIAN
 A.E. (M.E. Street),
 Chartered Civil Engineer
 Licensed Surveyor Class I

LICENSED SURVEYOR L.S. No : 306 94/95

