


**APPROVED**  
 SUBJECT TO THE CONDITIONS IN THIS OFFICE LETTER.  
 No. B/19022/165/3-74  
 Date: 15/3/76  
 FOR MEMBER SECRETARY  
 MADRAS METROPOLITAN  
 DEVELOPMENT AUTHORITY  
 MADRAS - 600 008.

MMDA B/PP NO. /  
 C.No. /  
 A.O. No. B/19022/165/3-74  
 PART I  
 PART II  
 A.P.  
 D.P.


Schedule of joinery			
TYPE	WIDTH	HEIGHT	DESCRIPTION
MD	3'6"	7'0"	WOODEN DOOR
D1	3'0"	7'0"	DO
D2	2'6"	7'0"	DO
D3	2'6"	7'0"	DO
W1	6'0"	4'6"	GLAZED WINDOW
W2	4'0"	4'6"	DO
W3	4'0"	4'6"	DO
W4	3'0"	4'6"	DO
V	2'0"	3'0"	GLAZED VENTILATOR

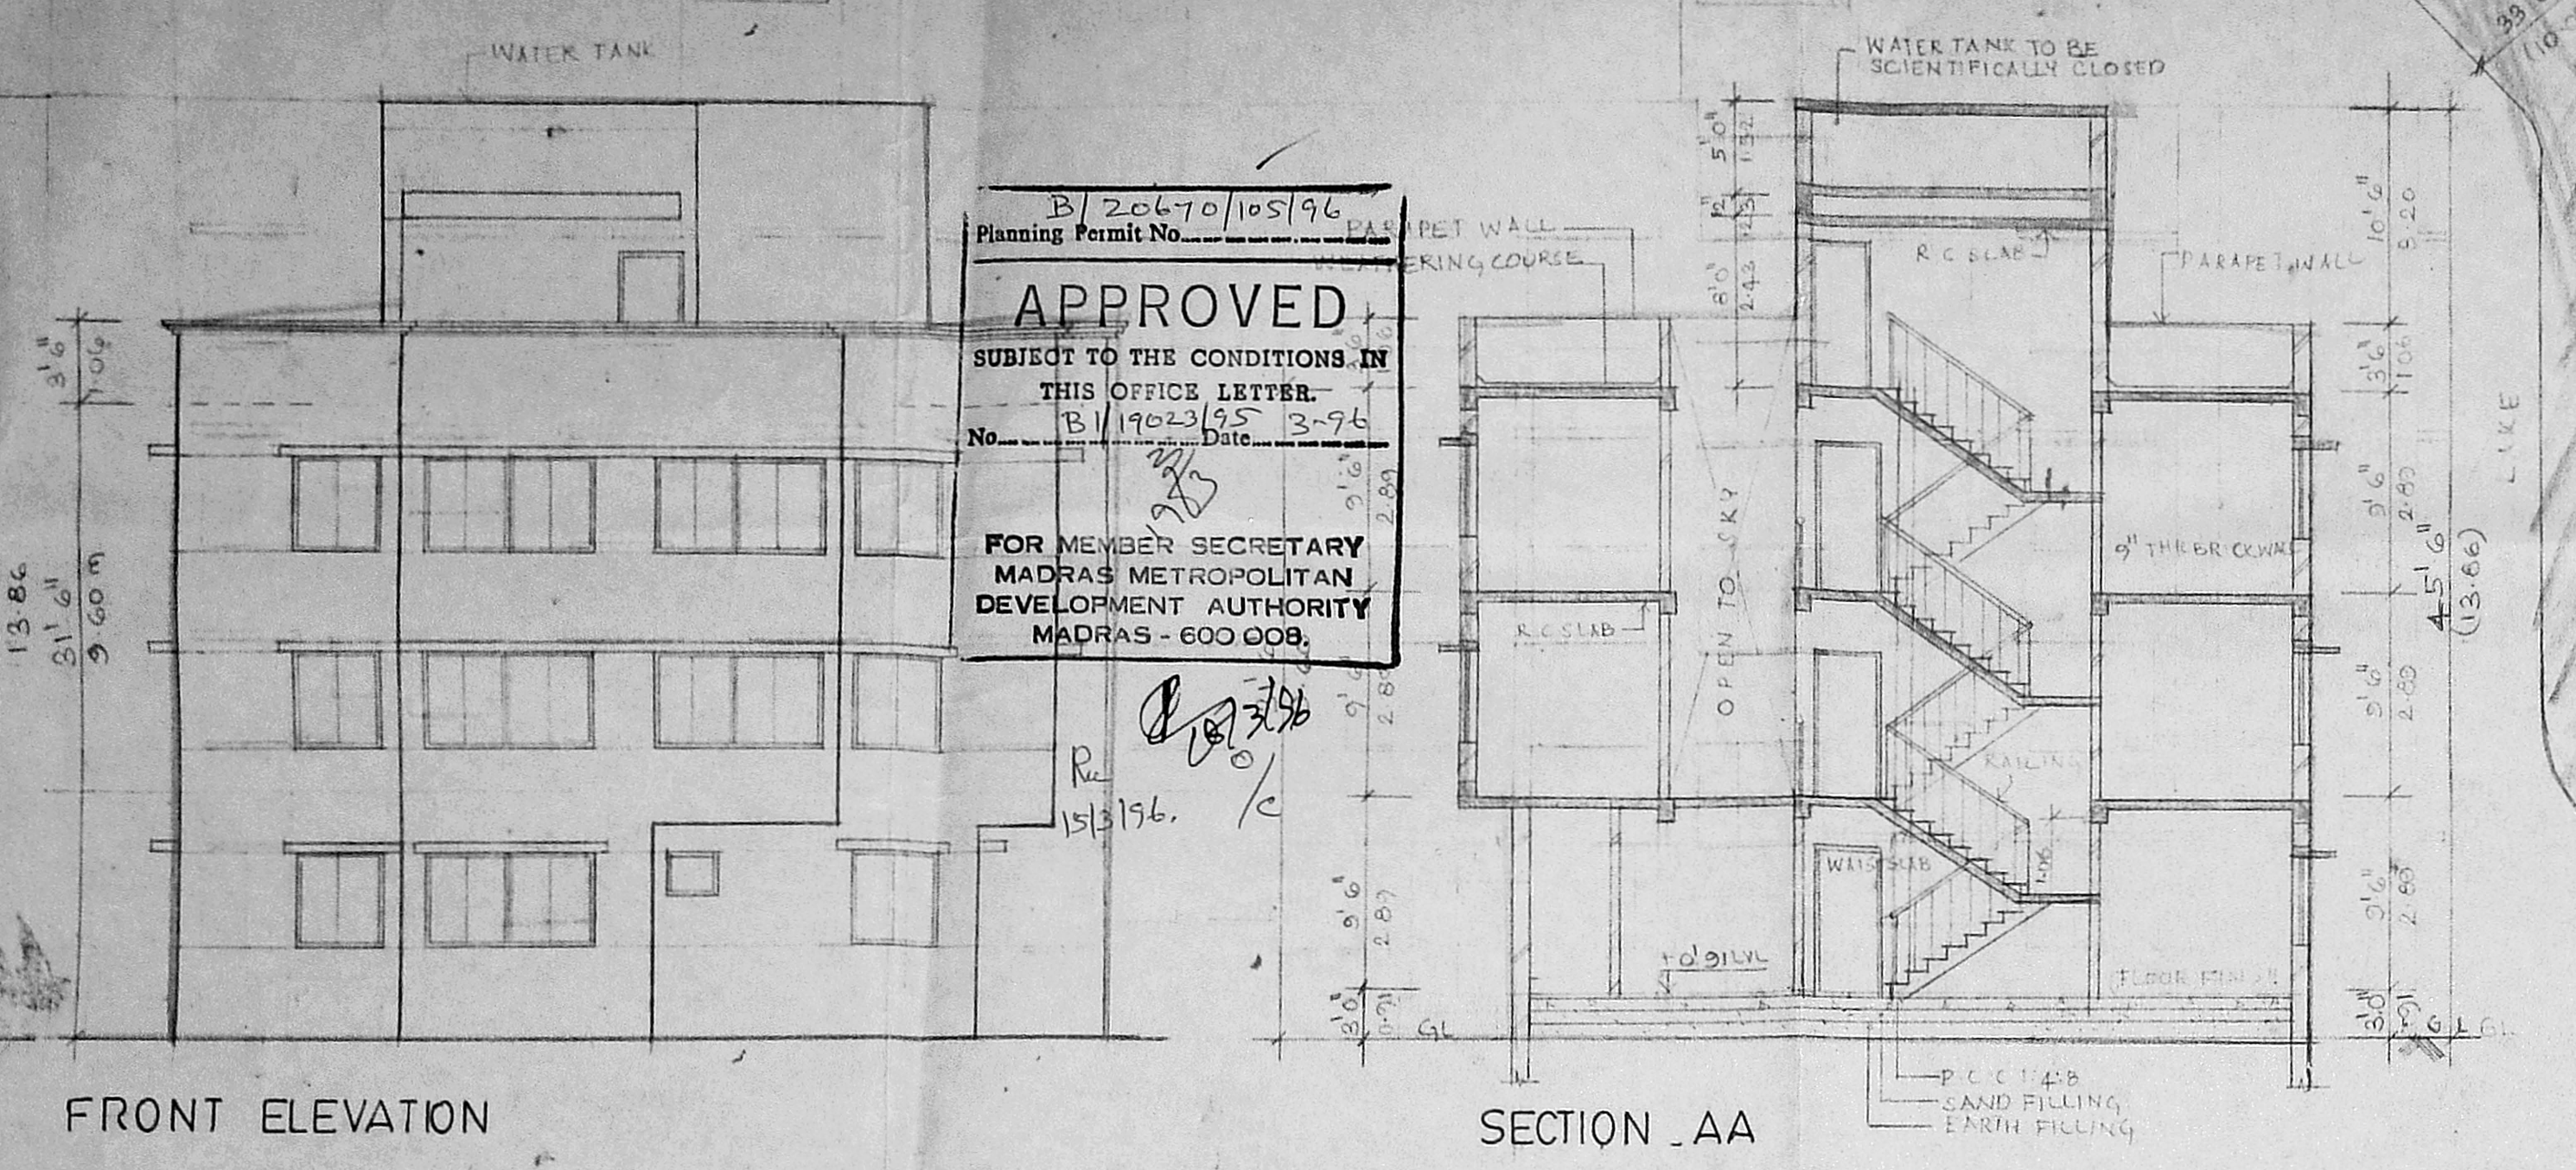


FRONT ELEVATION

SECTION AA


AS PER PATA  
 SCALE: 1" = 16' 0" (1:200)

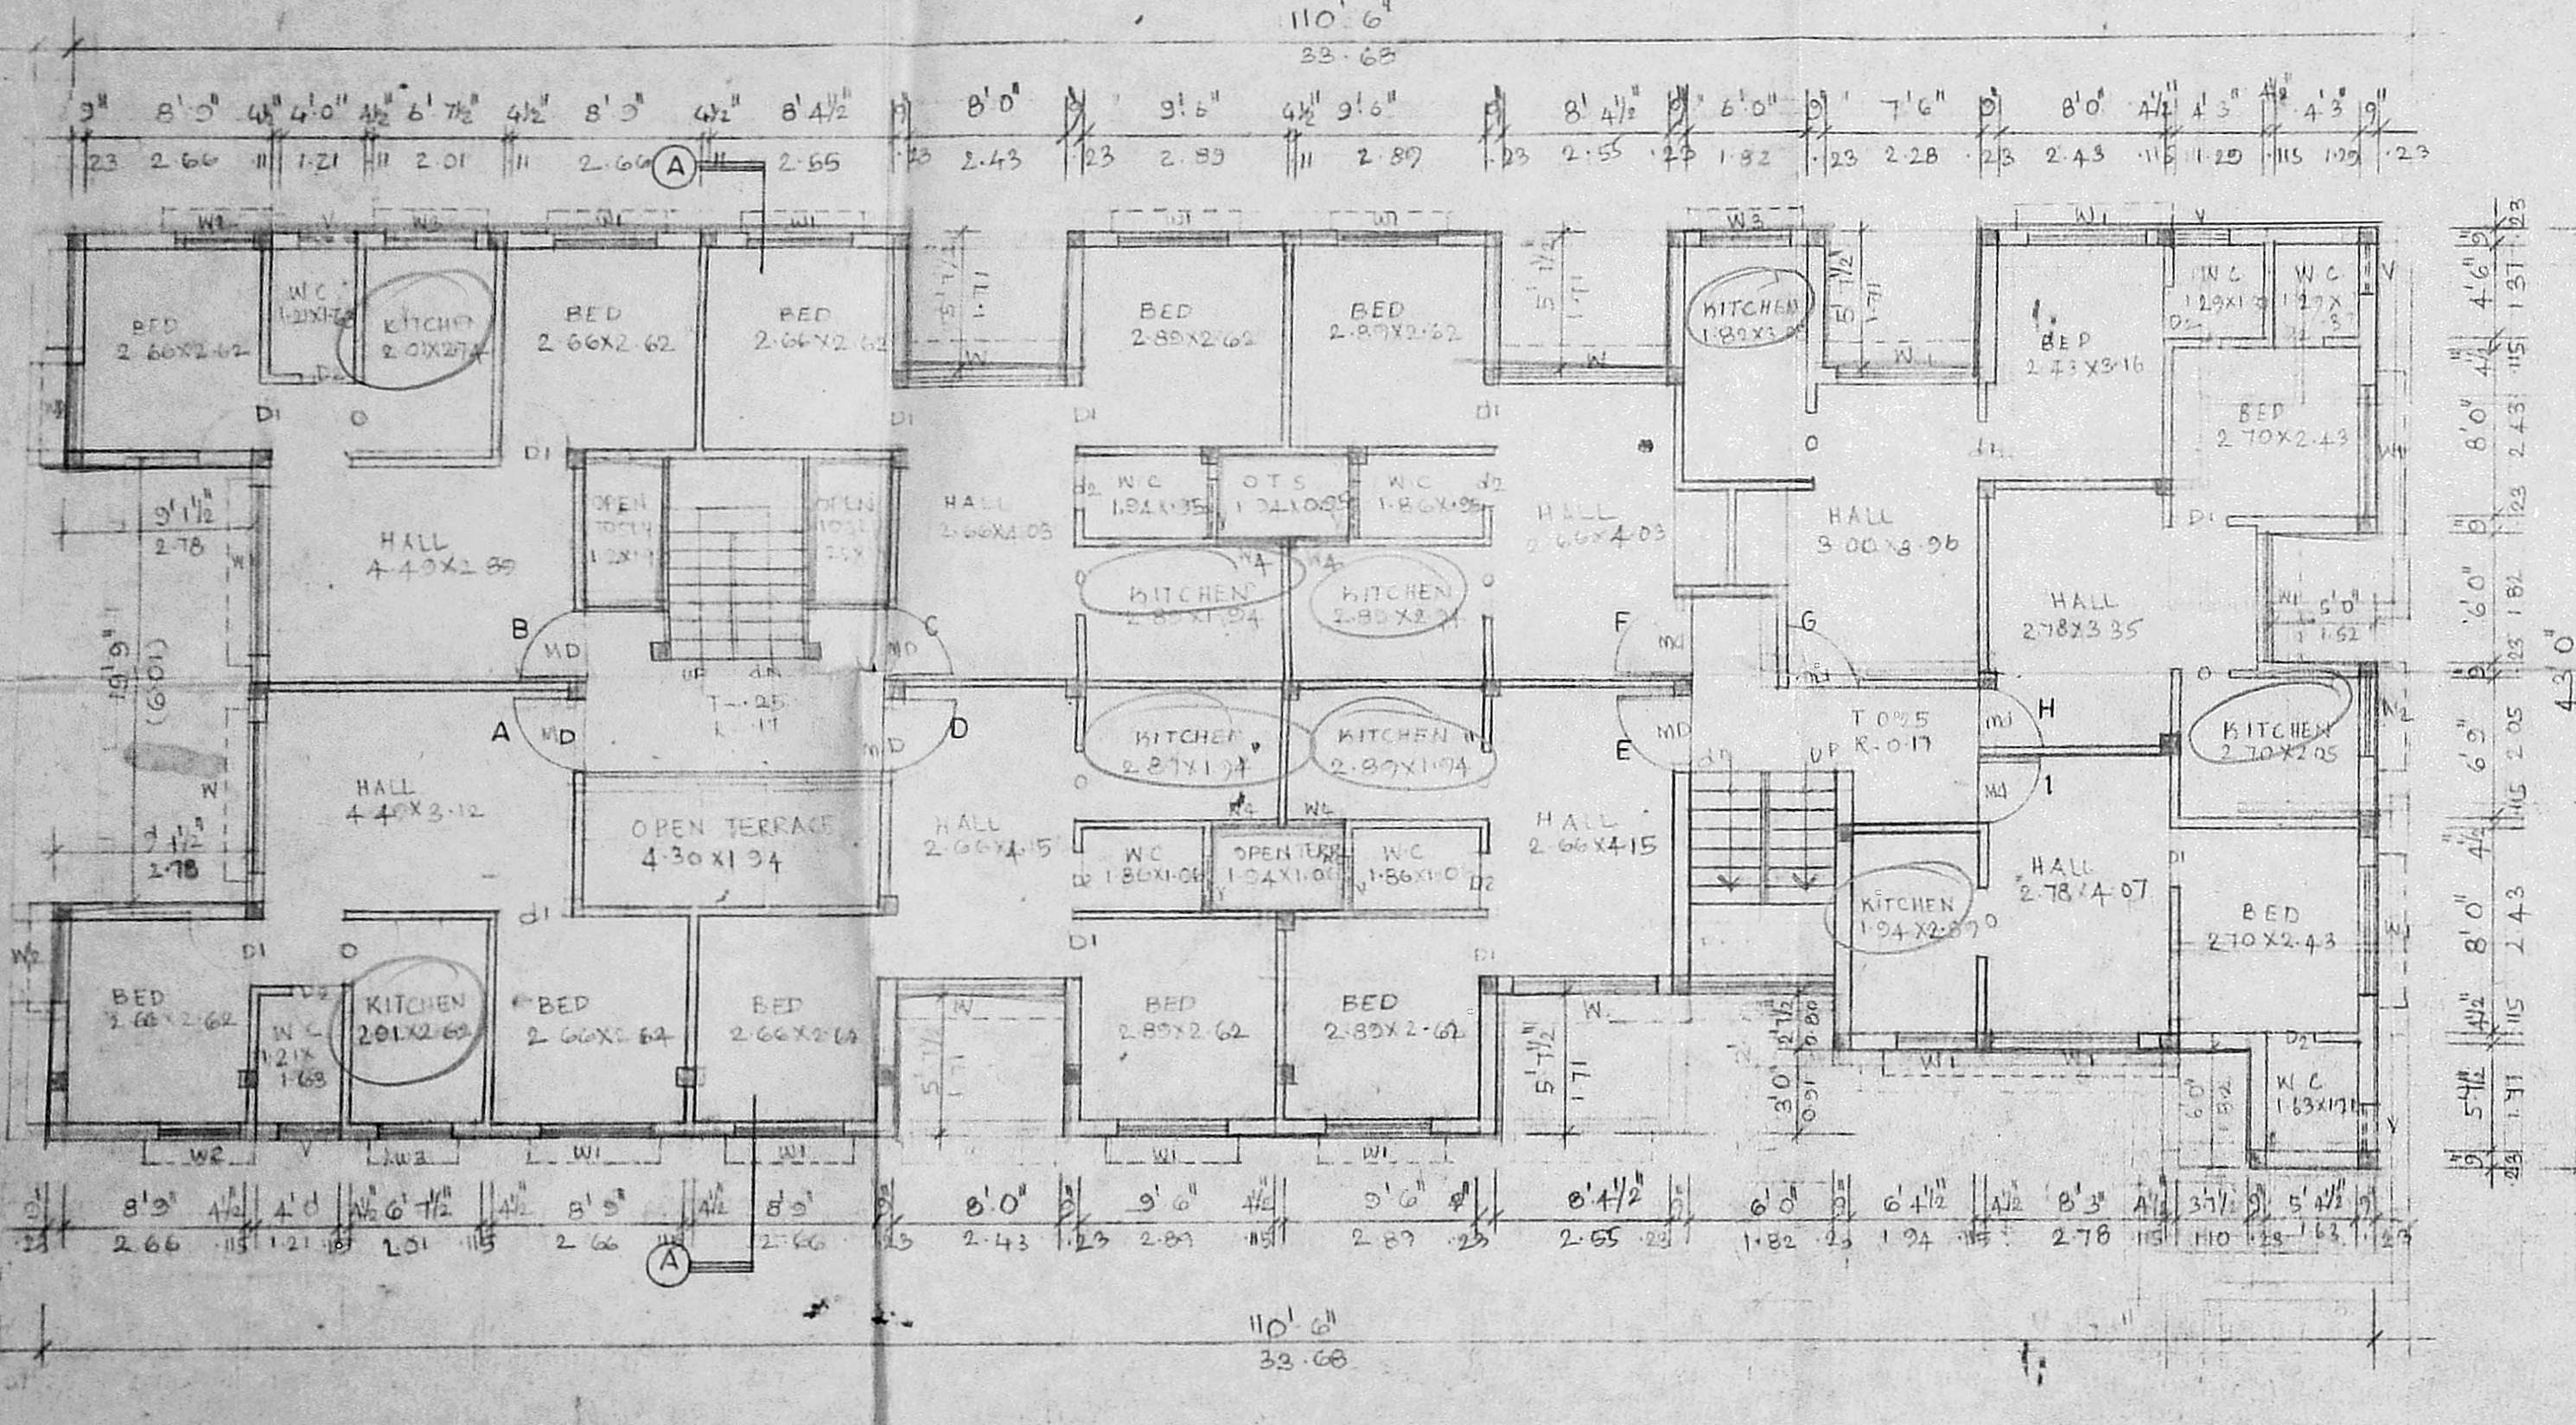


TYPICAL FLOOR PLAN (FIRST & SECOND FLOOR PLANS)  
 SCALE: 1" = 8' 0" (1:100)

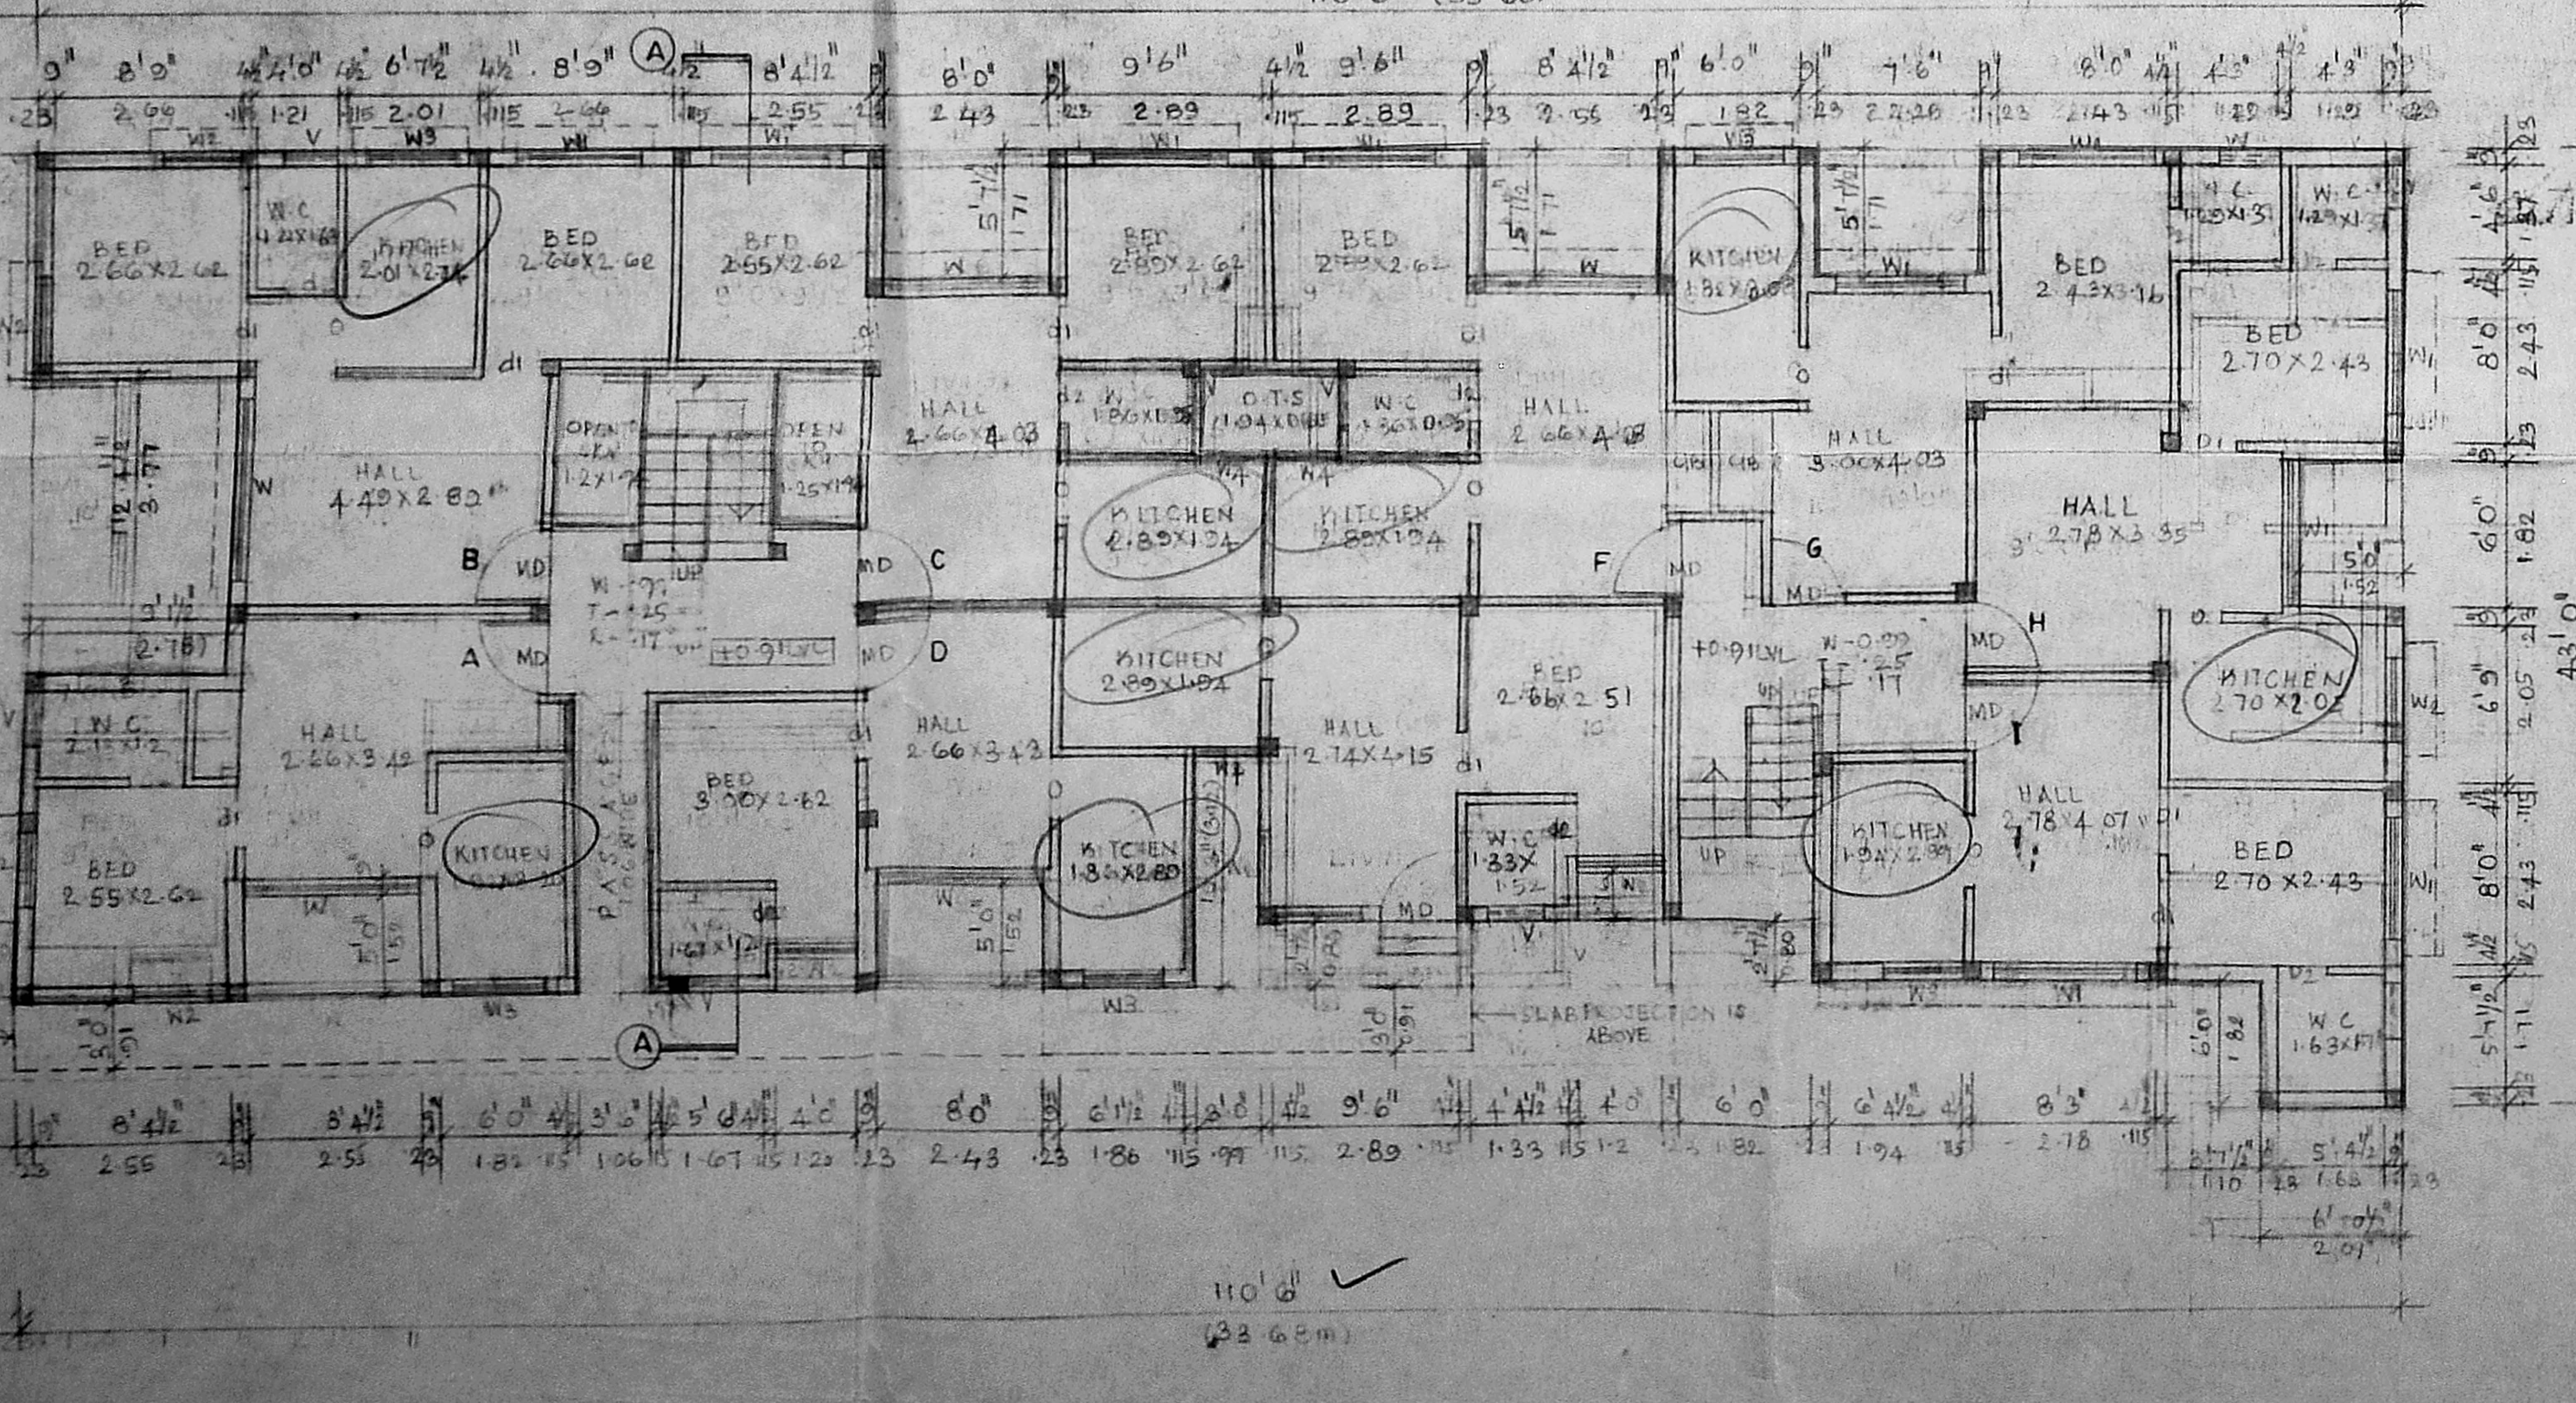

GROUND FLOOR PLAN  
 SCALE: 1" = 8' 0" (1:100)

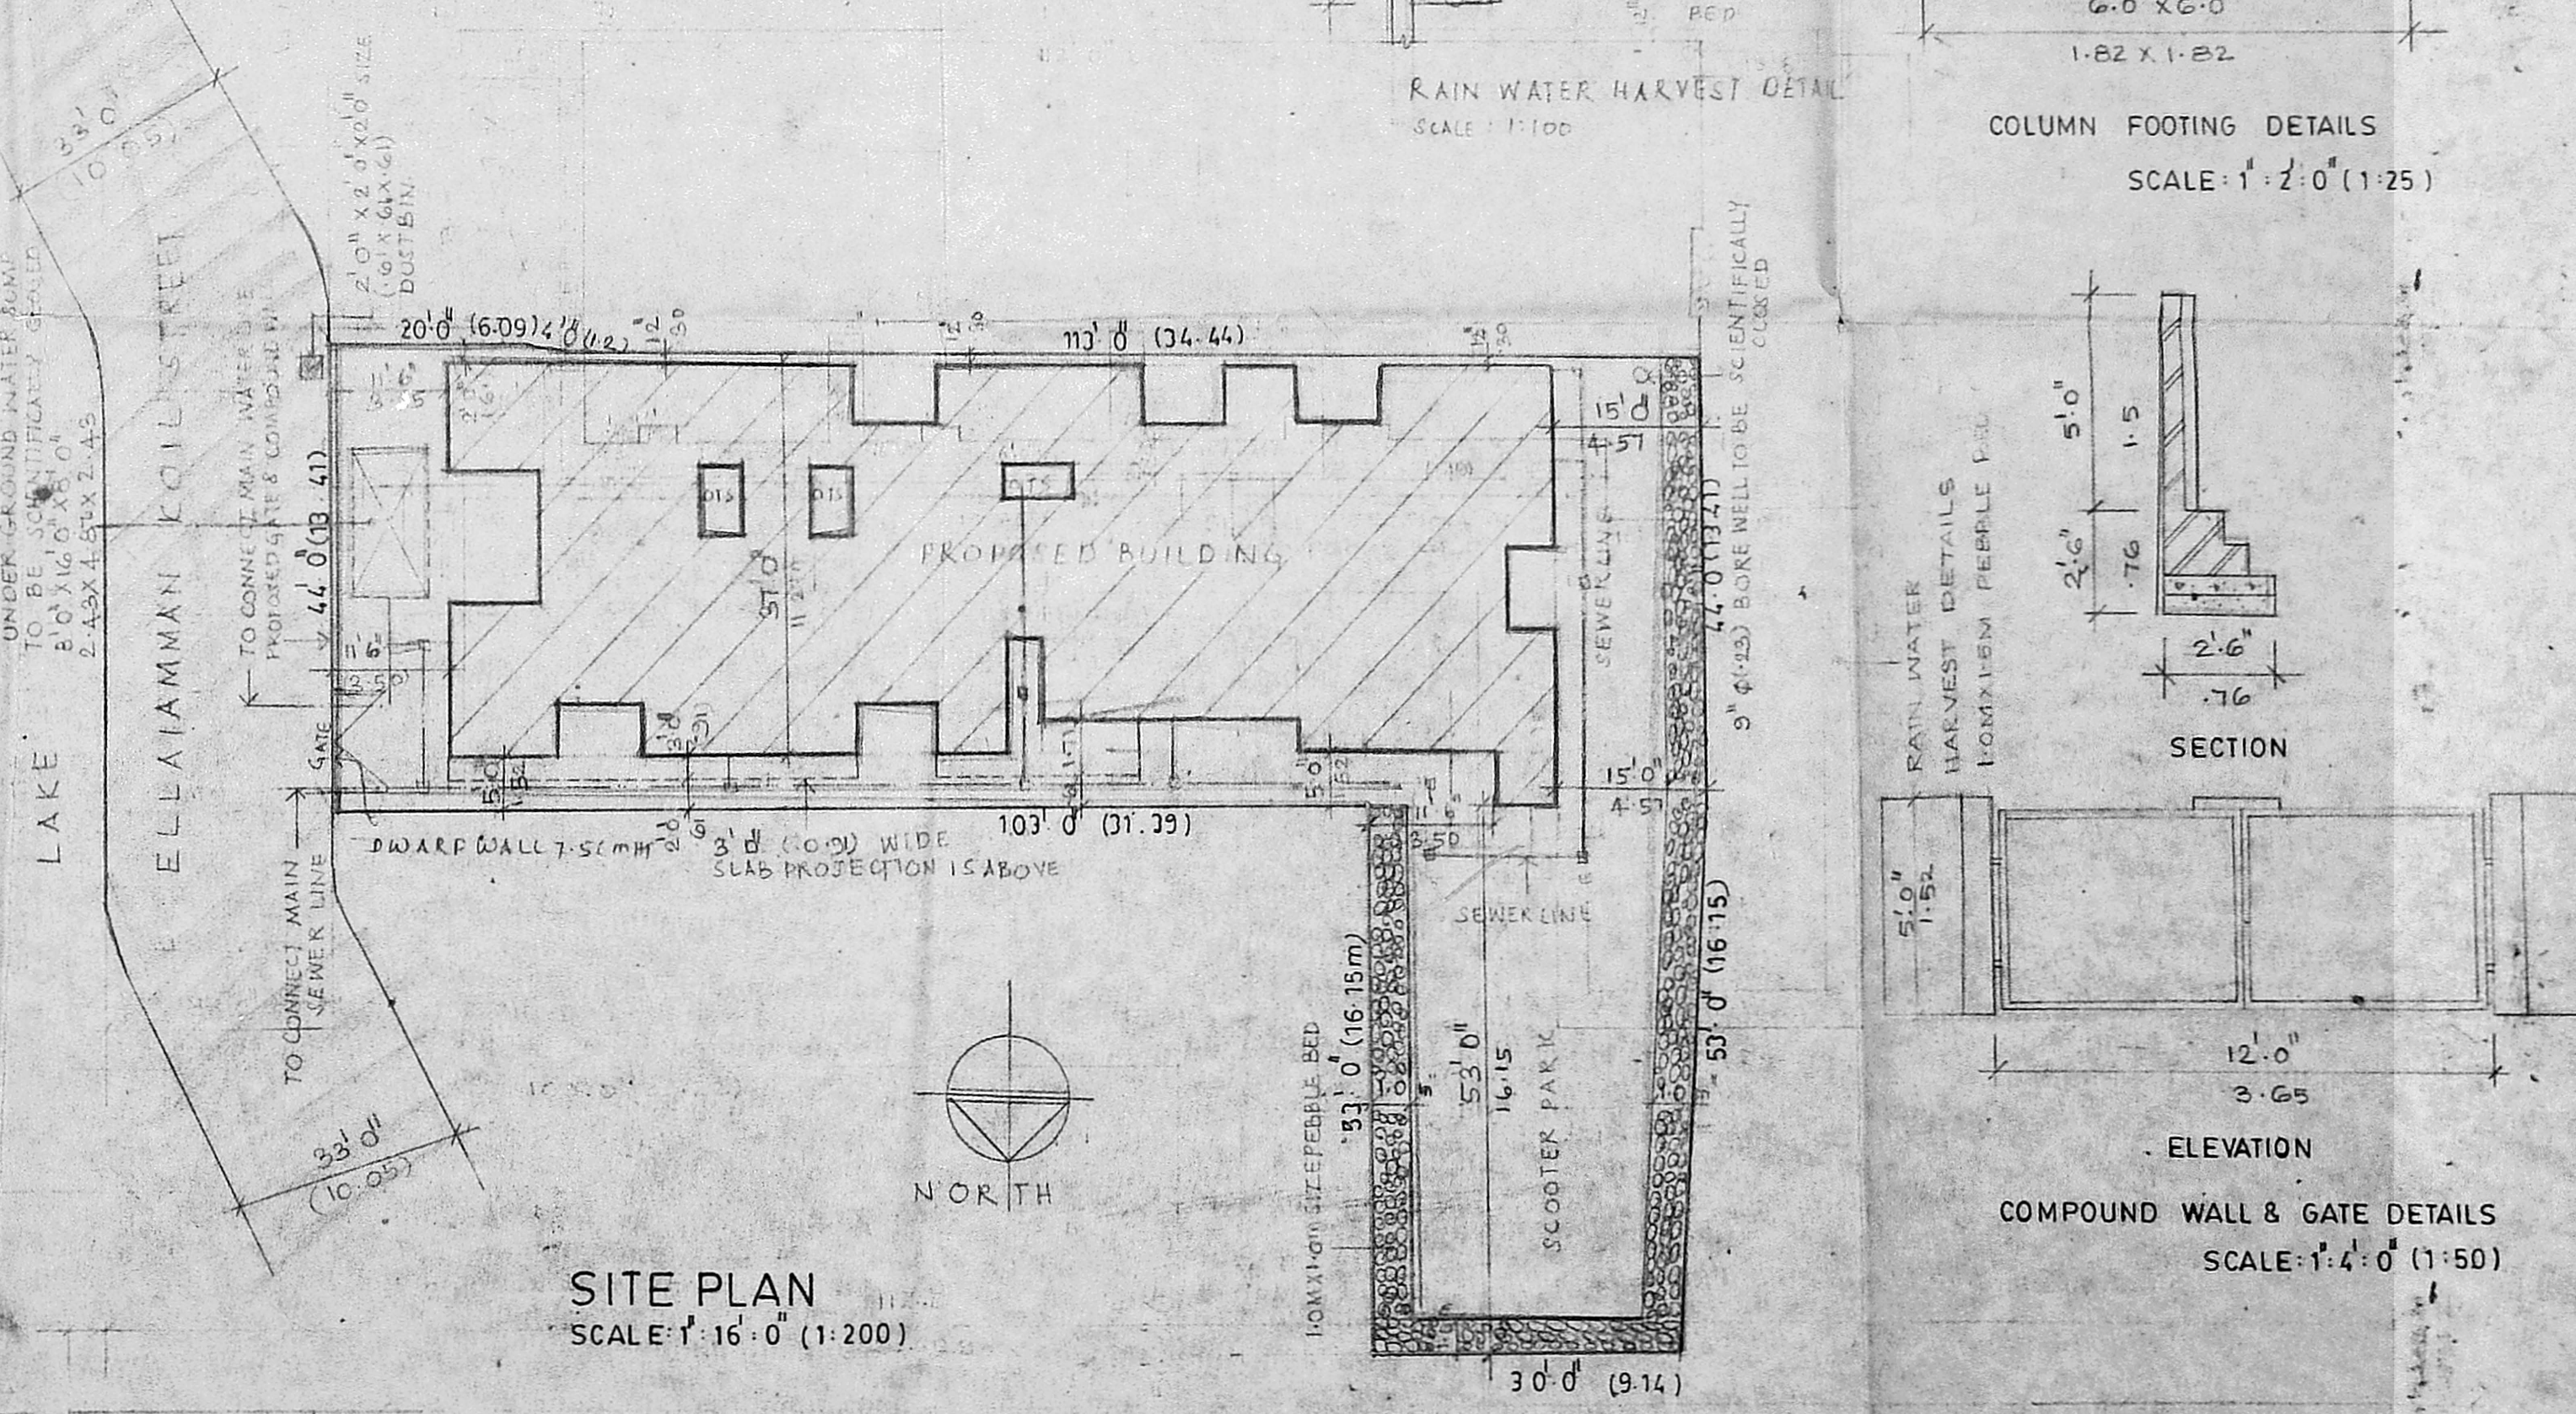


SITE PLAN  
 SCALE: 1" = 16' 0" (1:200)

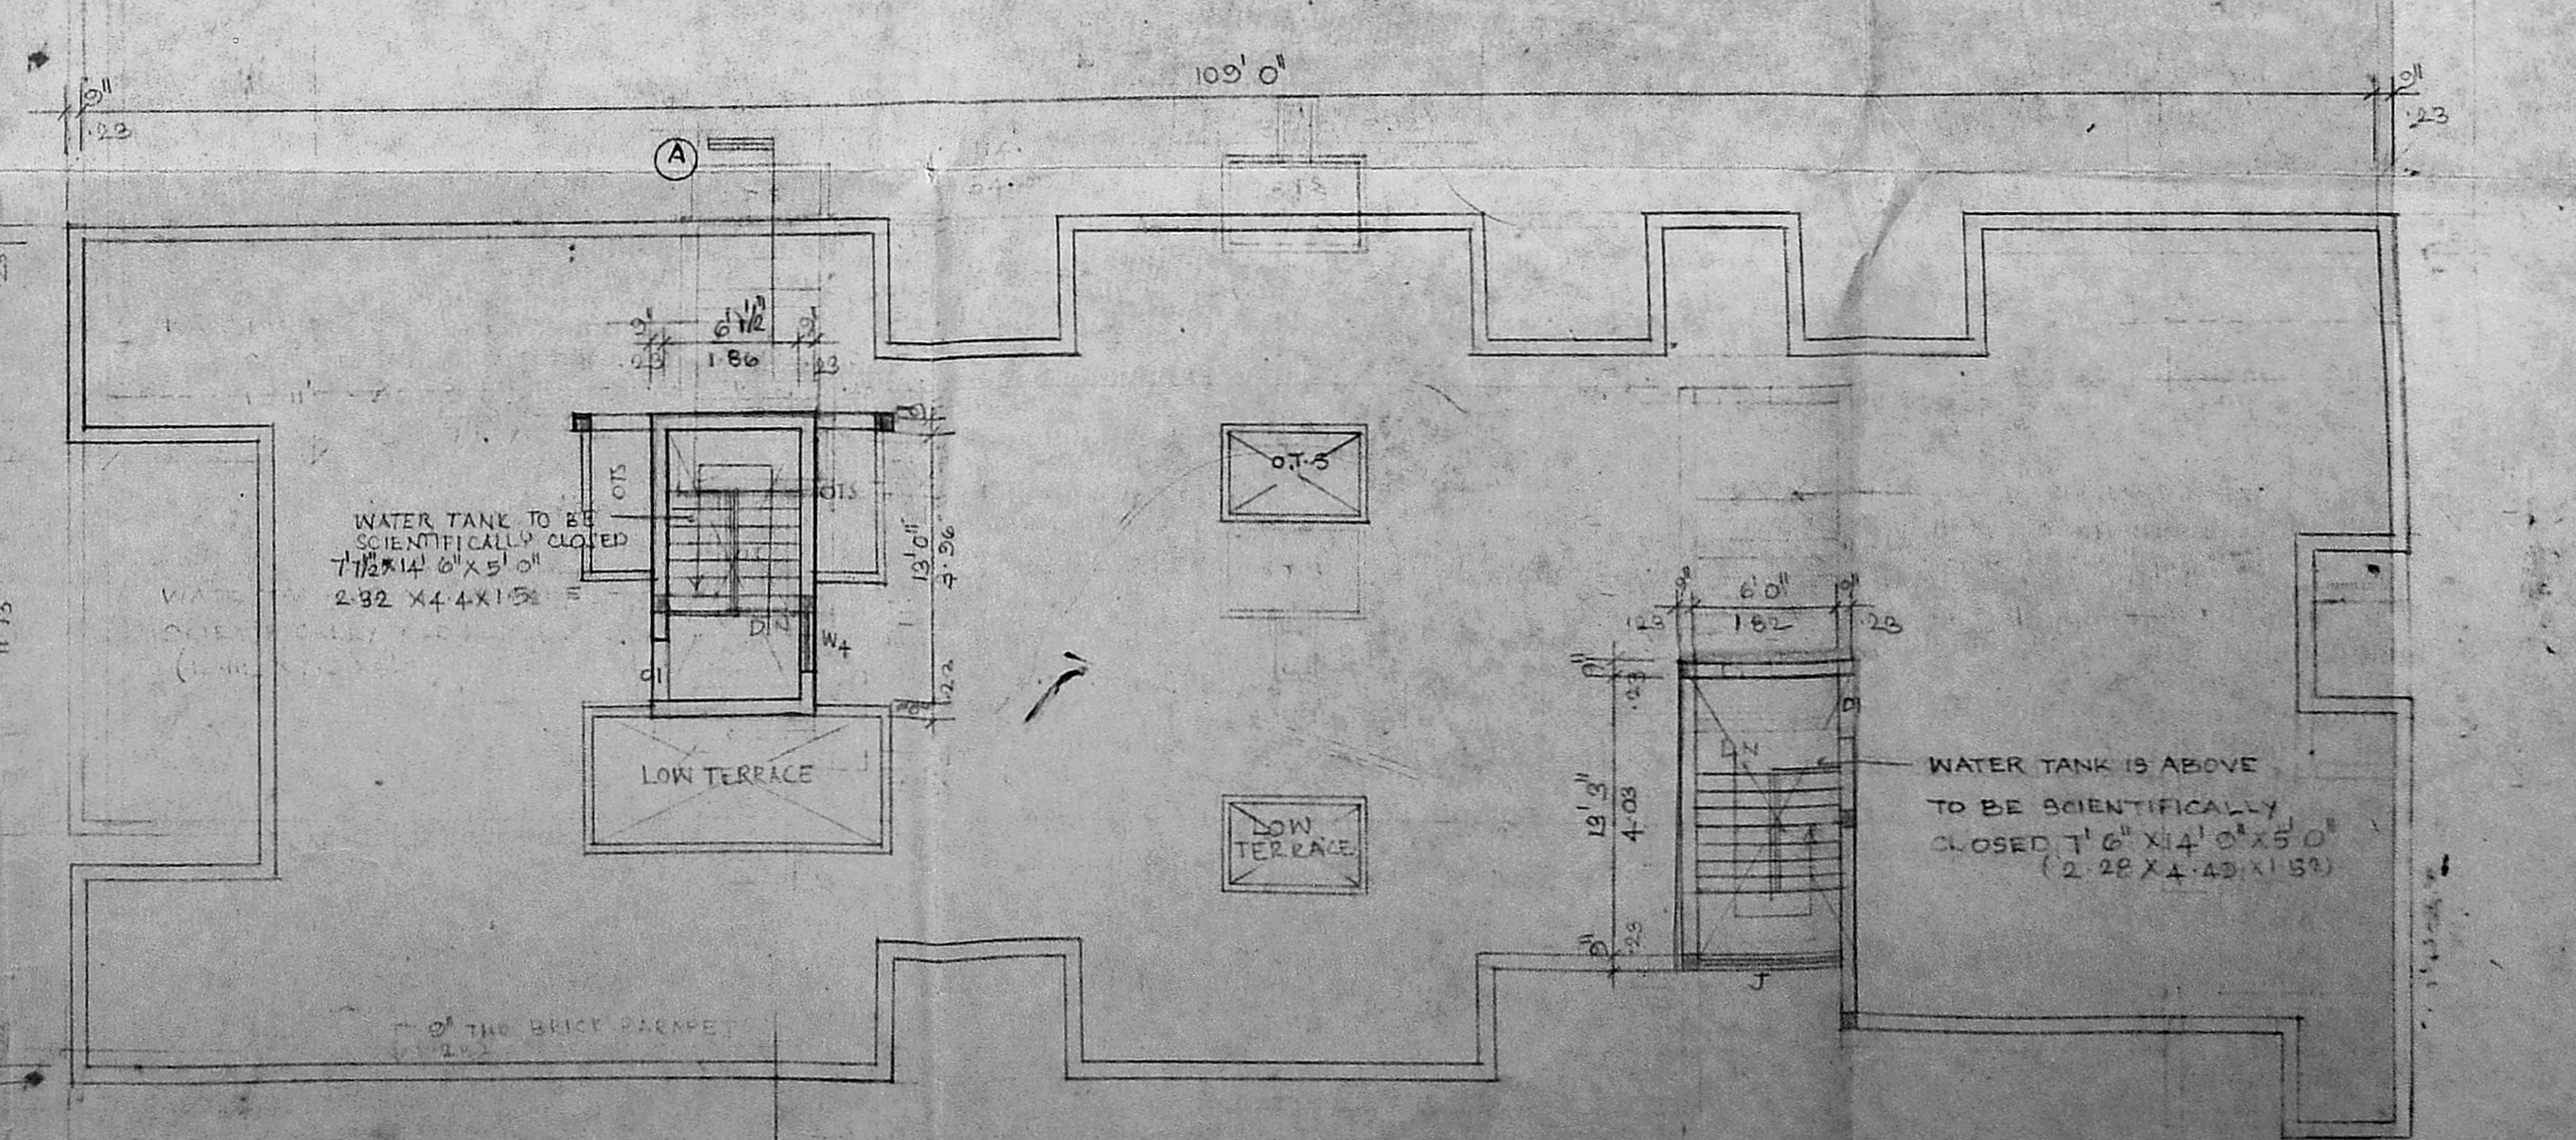


TERRACE FLOOR PLAN  
 SCALE: 1" = 8' 0" (1:100)

KEY PLAN  
 NOT TO SCALE

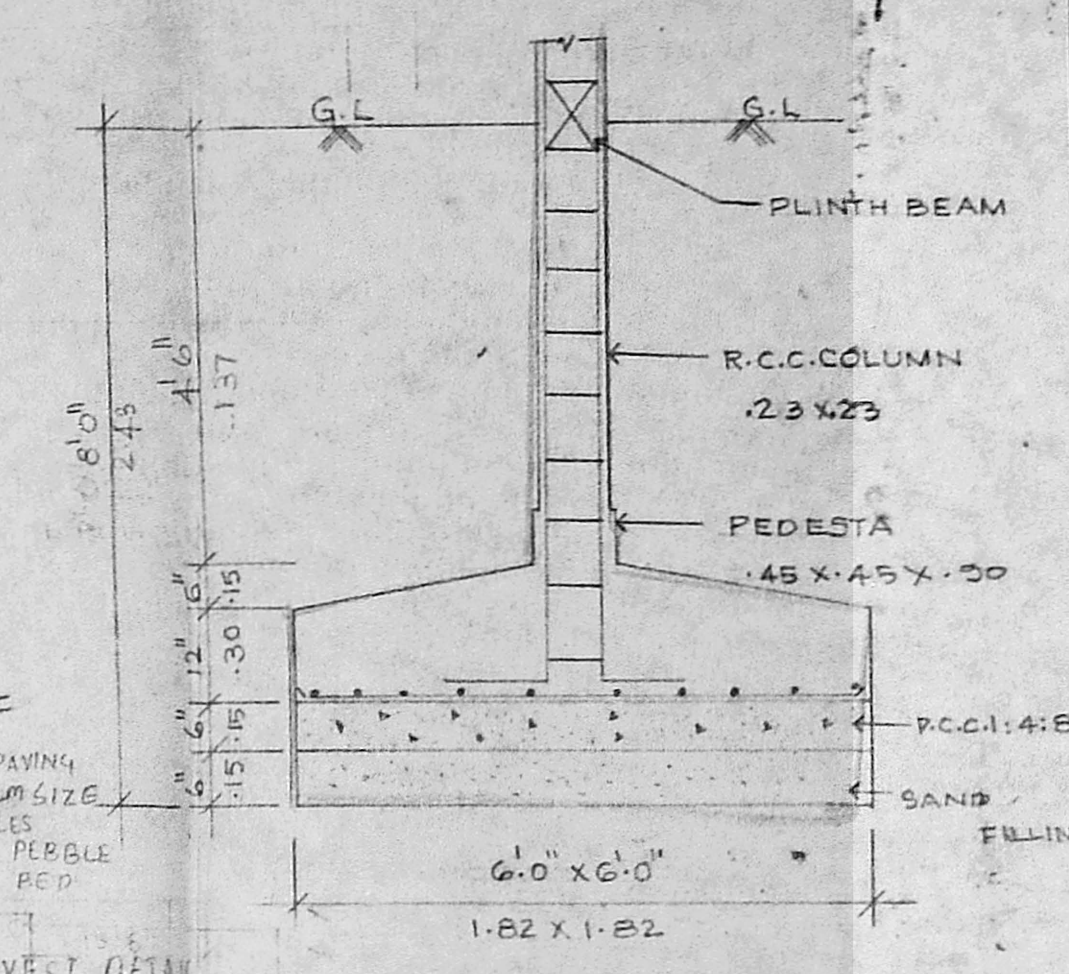

COLUMN FOOTING DETAILS  
 SCALE: 1" = 2' 0" (1:25)

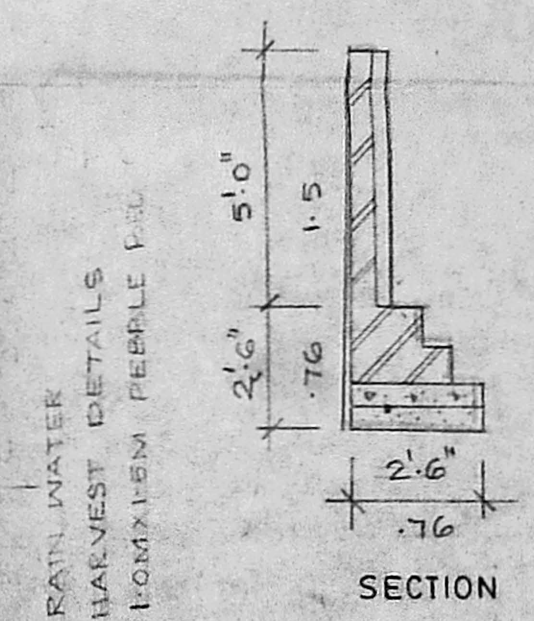

COMPOUND WALL & GATE DETAILS  
 SCALE: 1" = 4' 0" (1:50)

**Specifications:**

FOUNDATION: R.C.C. RAFT OVER A SAND FILLING AND R.C.C. 1:1:2

SUPER STRUCTURE: R.C.C. FRAME WORK WITH BRICK WORK IN C.M. 1:1:6

R.C.C. WORKS: R.C.C. ROOF SLAB, R.C.C. LINTELS, SUNSHADES AND BEAMS IN R.C.C. 1:2:4 WITH SUITABLE REINFORCEMENTS

FLOORING: CEMENT FLOORING

PLASTERING: PLASTERING IN C.M. 1:1:6 AND FINISHED WITH CEMENT PAINT

WEATHERING: BRICK JELLY LIME CONCRETE COURSE LAID IN SLOPE WITH CRUDE OIL FINISHED WITH TERRACE TILES. WELL TO BE HERMETICALLY SEALED AND SUMP AND O.H.T. TO BE SCIENTIFICALLY CLOSED

**AREA STATEMENT**

**COLOUR CODE REFERENCE**

[Symbol]	PROPOSED WORK
[Symbol]	EXISTING WORK
[Symbol]	EXISTING ROAD
[Symbol]	BOUNDARY LINE
[Symbol]	SEWER LINE
[Symbol]	WATER LINE

(P. A. HOLDER)  
 SIGNATURE OF OWNER

G. SELVARAJAN, B.S. Arch. (P. A.)  
 REGISTERED ARCHITECT No. 218  
 Corporation of Madras  
 1, Sarangapani Street  
 MADRAS-600 017.

SIGNATURE OF ARCHITECT  
 PROPOSED RESIDENTIAL FLATS AT  
 DOOR NO. 35, T.S. NO. 38/4, 39/1, 8 39/2,  
 BLOCK NO. 20, ELLAIAMMAN KOIL STREET,  
 WEST MAMBALAM, MADRAS.

(REVISED DRAWING)  
 FLOOR PLAN, SECTION, ELEVATION, JOB NO. DRG NO.  
 SITE PLAN, ETC.  
 SCALE: 1:100 DATE: DRAWN:

SELVARAJAN & ASSOCIATES  
 NO. 1, SARANGAPANI ST, T-NAGAR, MADRAS-17

GE-9  
 ME-9  
 SF-9  
 T.F-9  
 27