

Planning Permit No. B/19644/436/91


APPROVED

SUBJECT TO THE CONDITIONS IN THIS OFFICE LETTER.


No. B/19644/436/91 Date 08/91

5 TO 7.5 CM PEBBLE BED TO DETAIL


FOR MEMBER SECRETARY, MADRAS METROPOLITAN DEVELOPMENT AUTHORITY, MADRAS - 600 008.

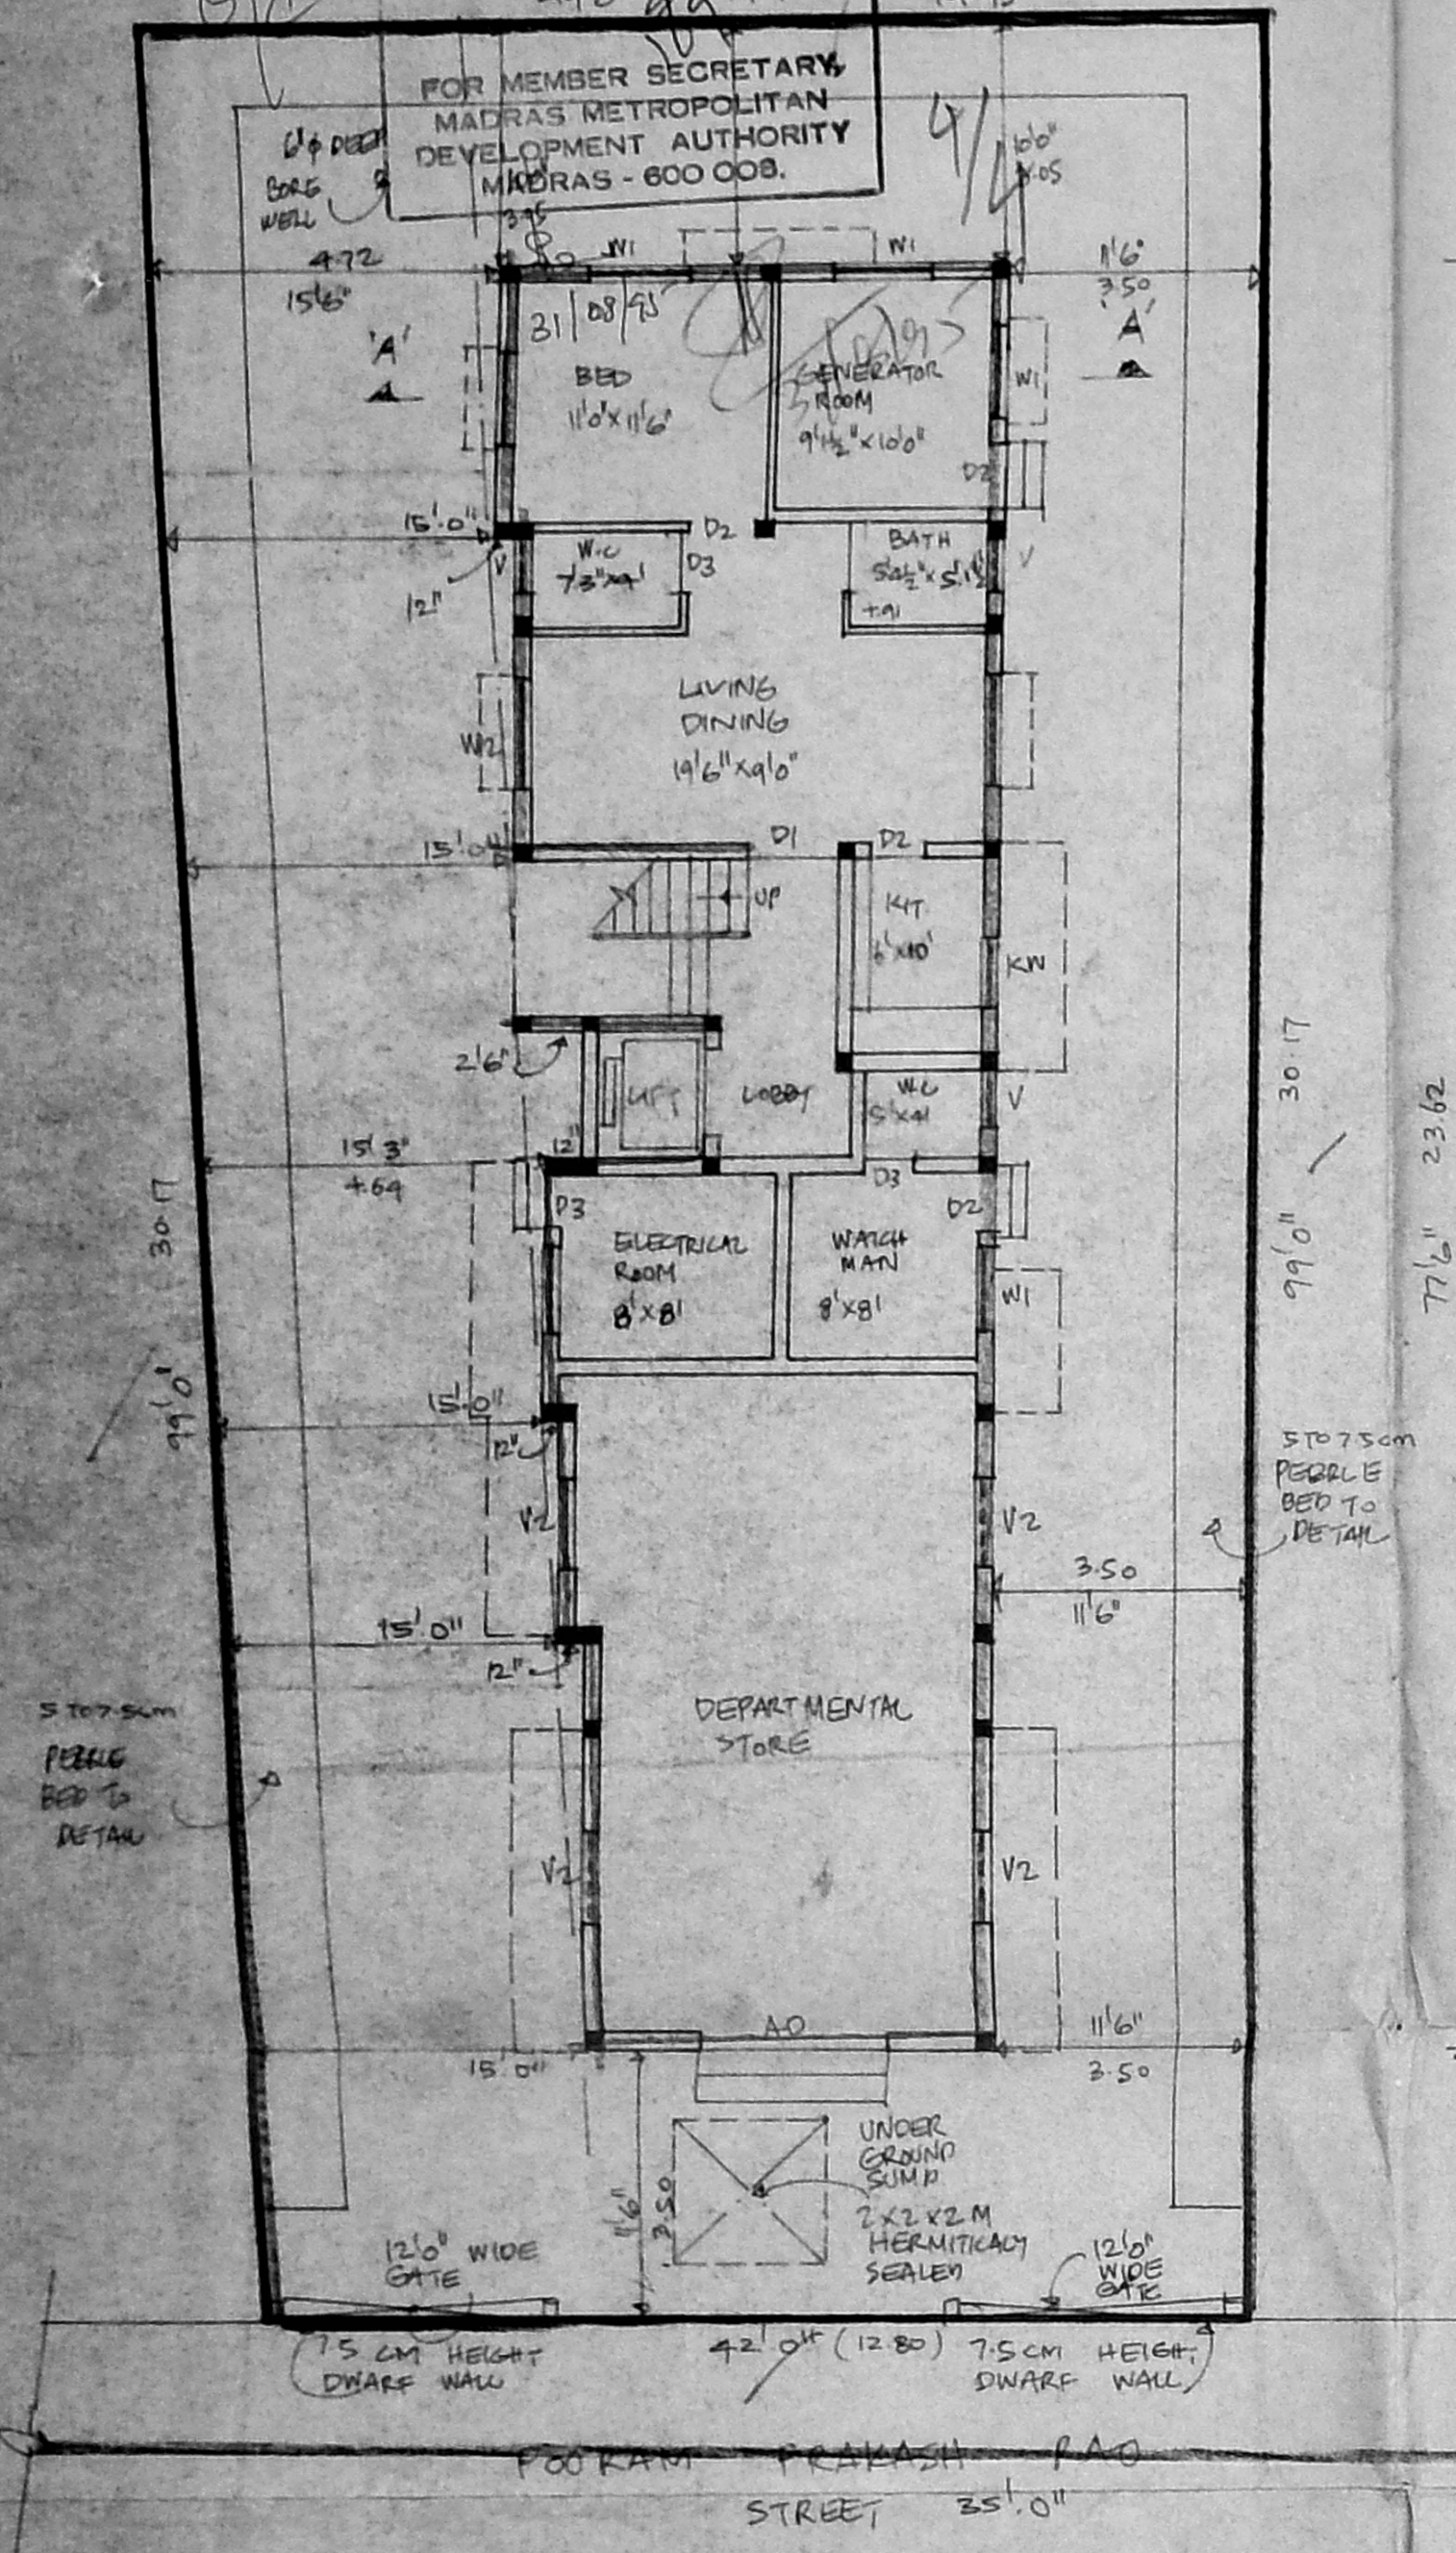


GROUND FLOOR PLAN SITE PLAN

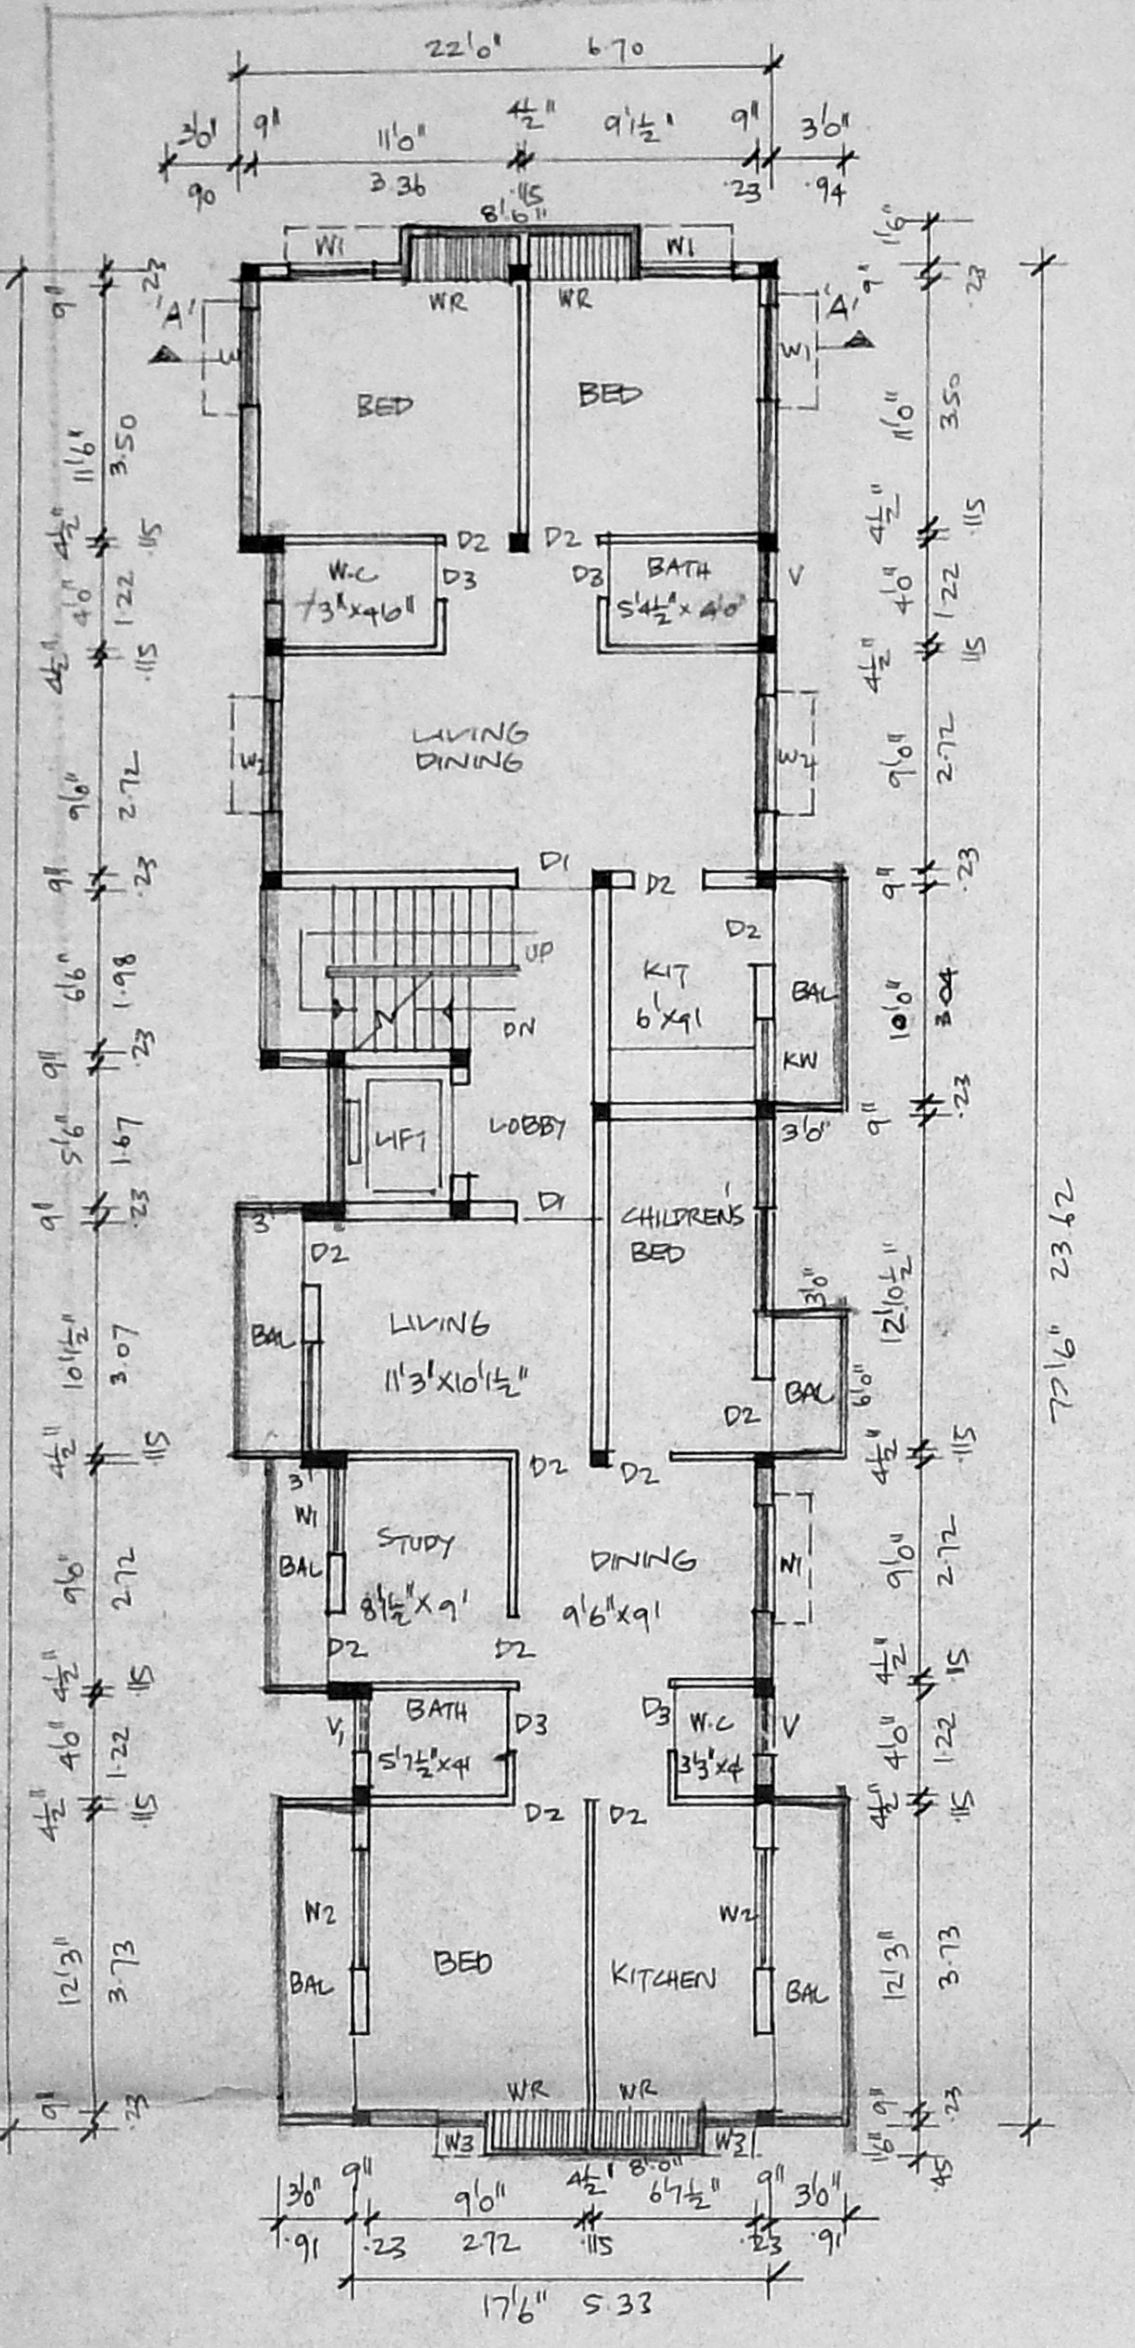


TYPICAL FLOOR PLANS FOR 1ST, 2ND AND 3RD FLOORS

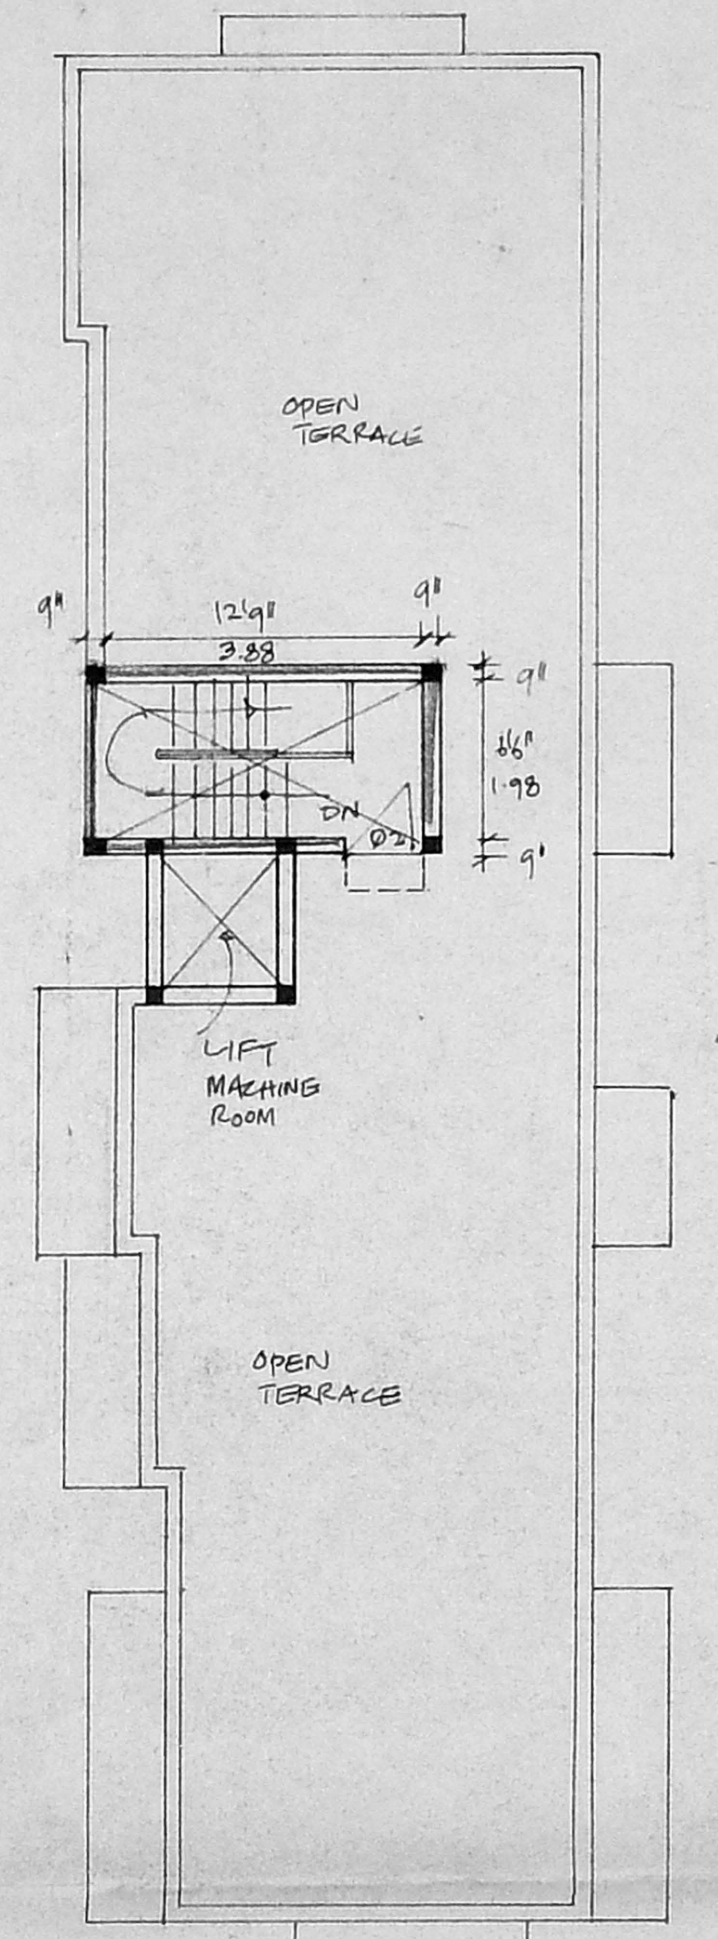


TERRACE PLAN

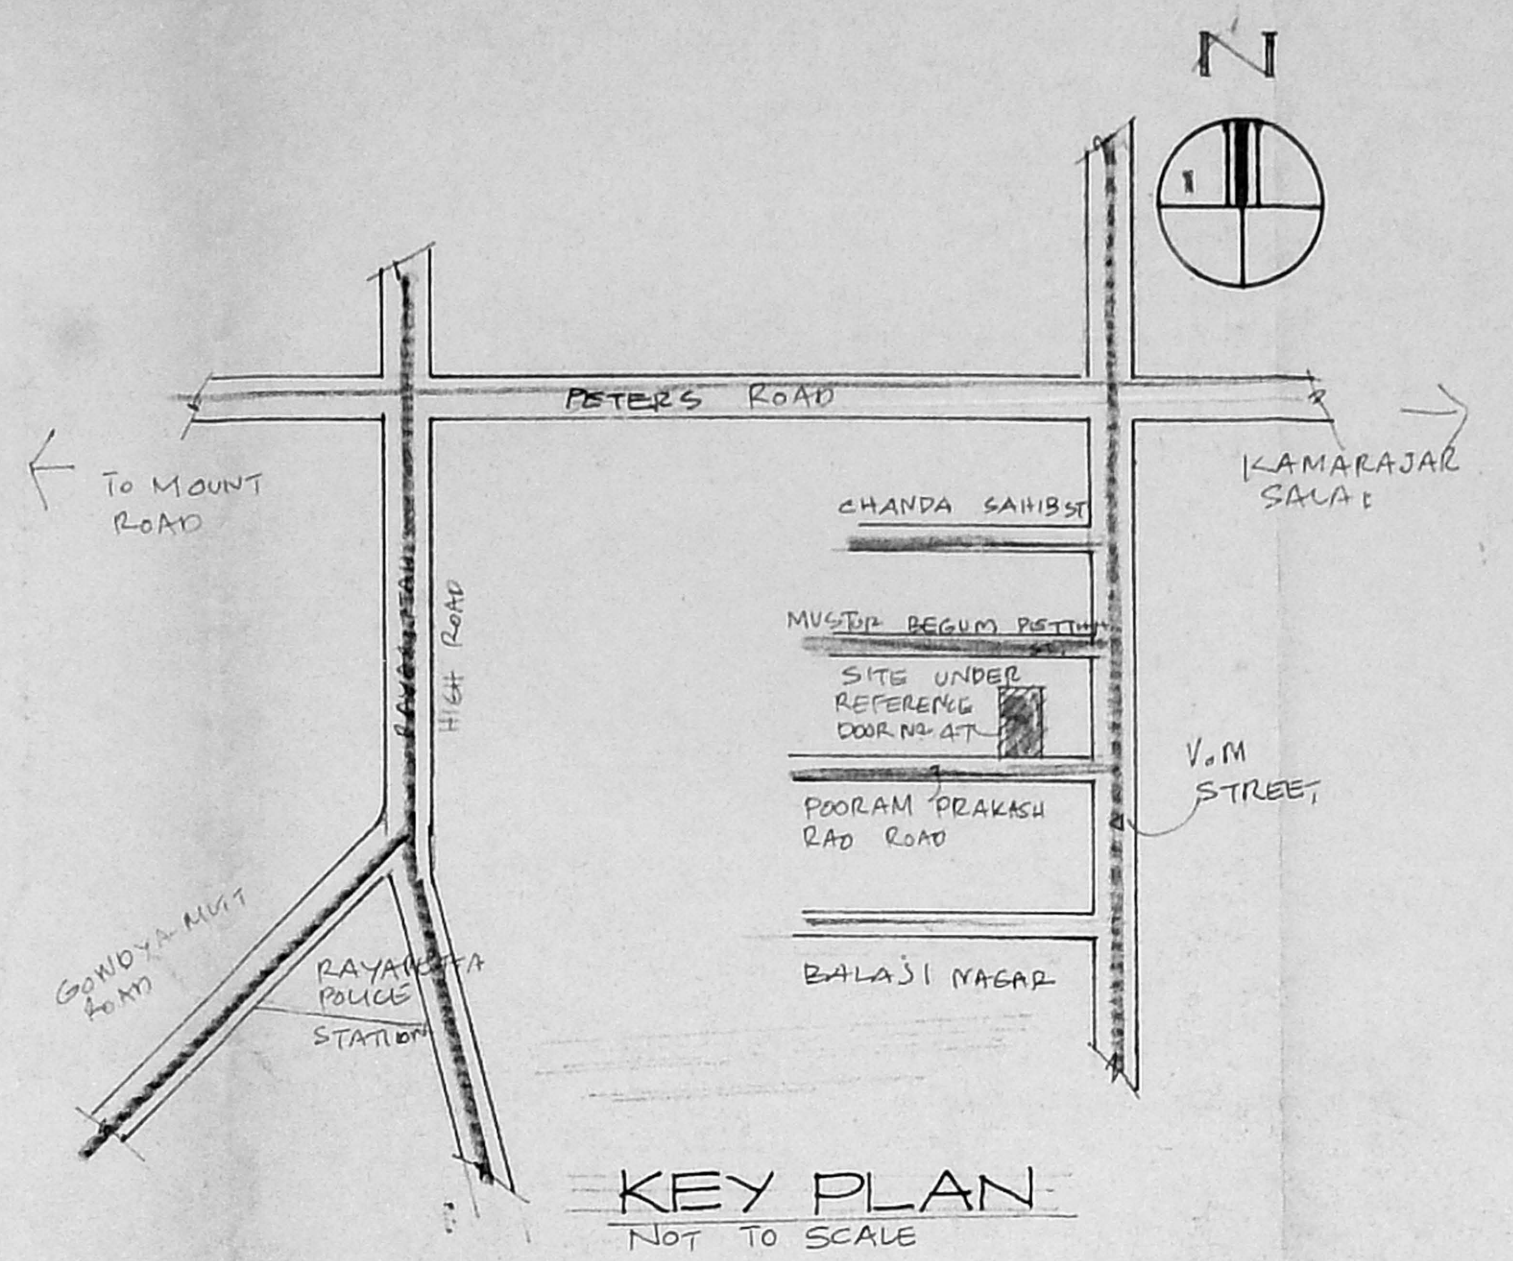


KEY PLAN NOT TO SCALE

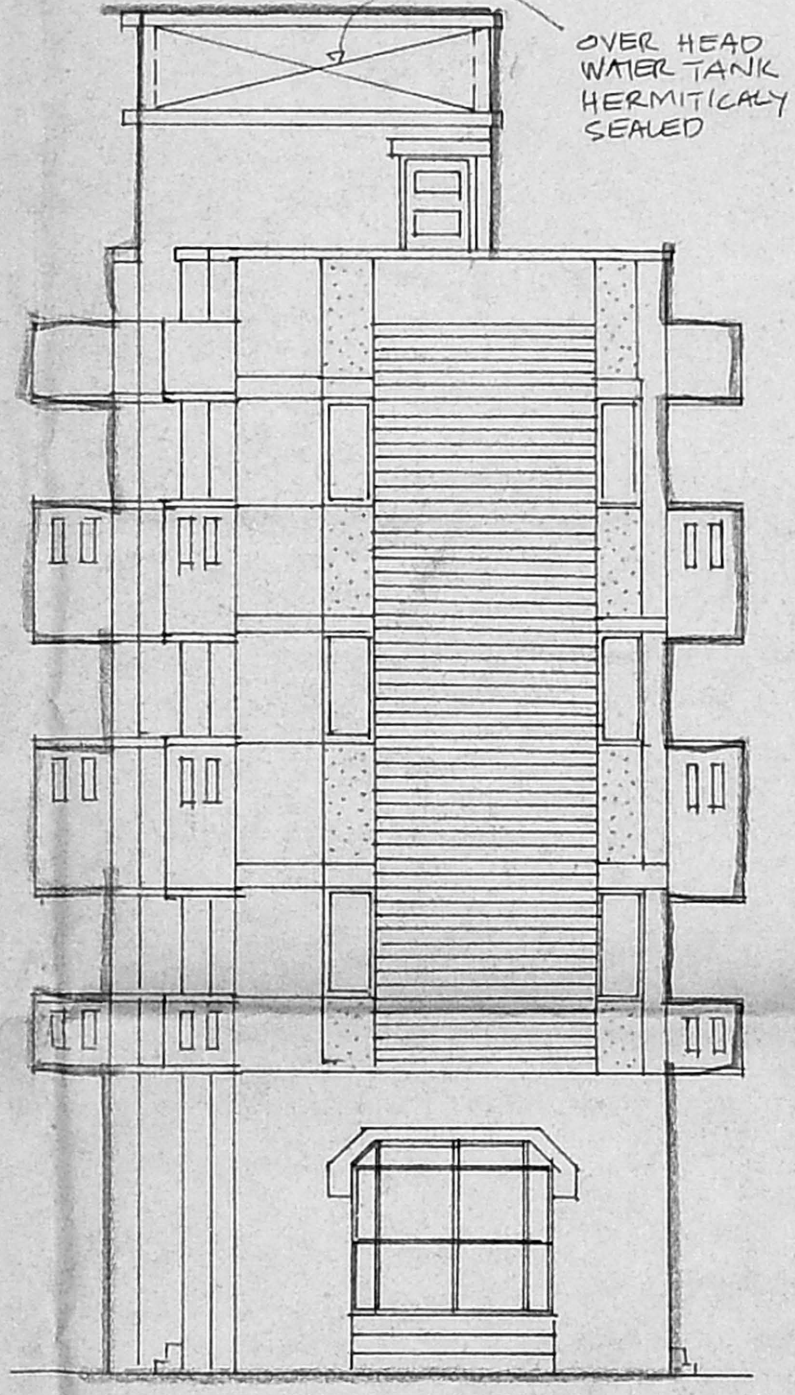

FRONT ELEVATION

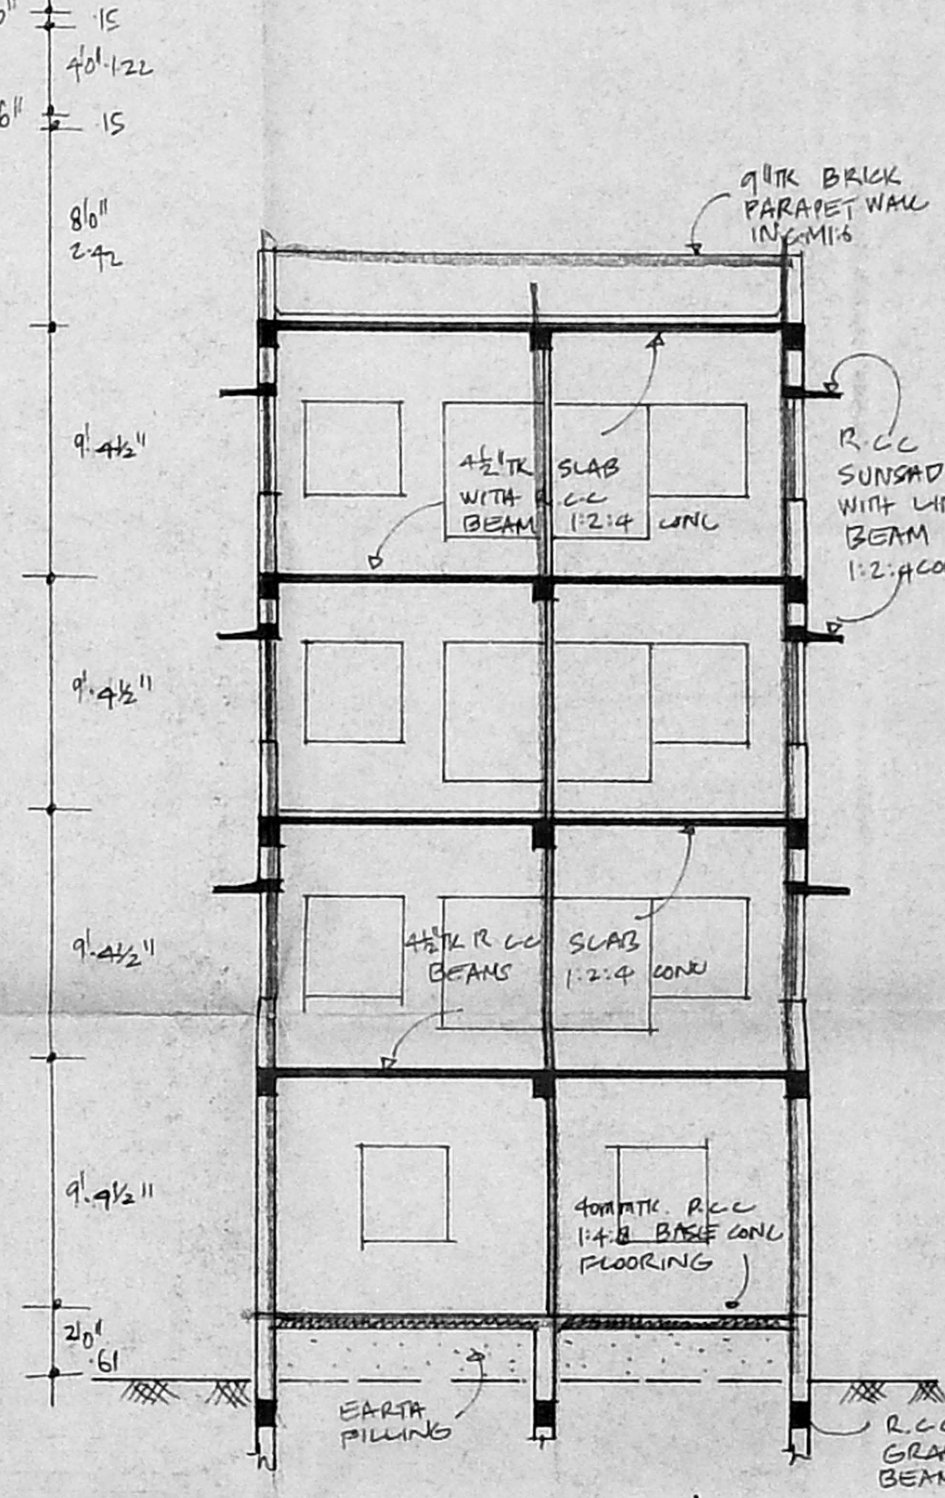

SECTION 'AA'

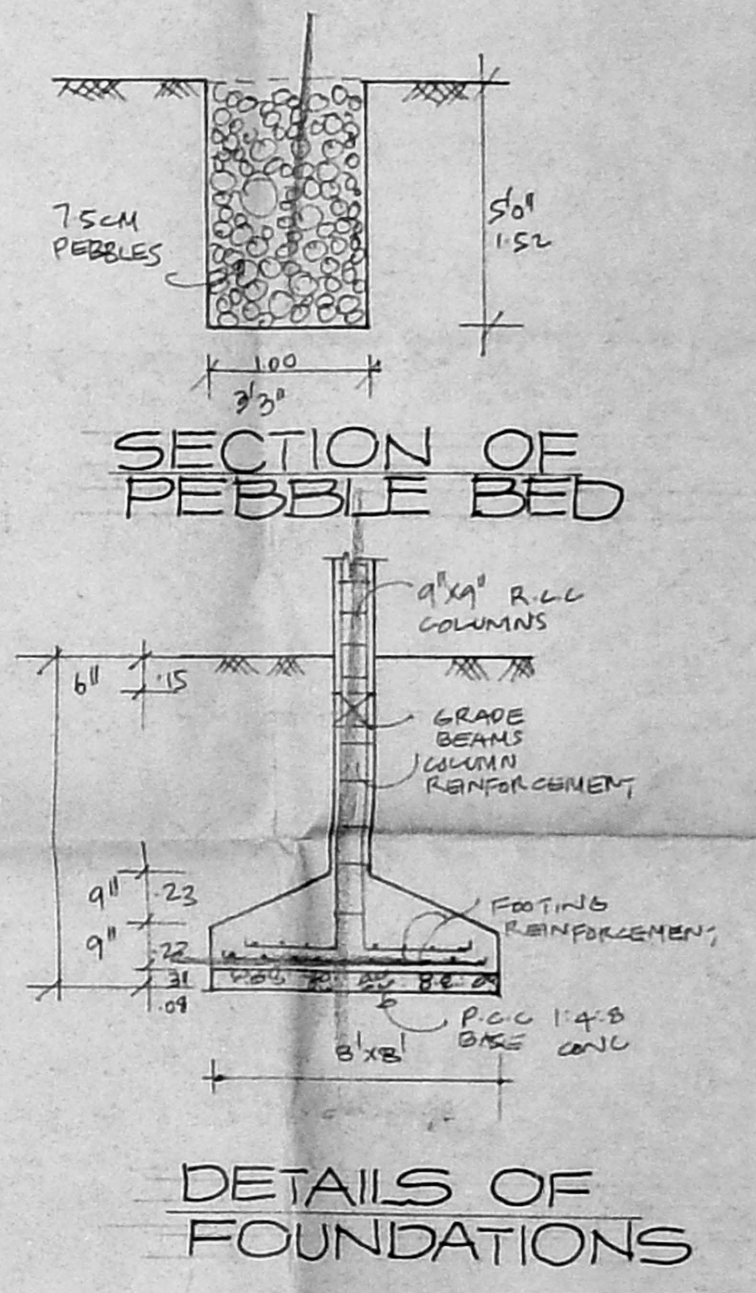

DETAILS OF FOUNDATIONS

JOINERIES

Revised Plan

D1	DOOR	3'0" x 7'0"	0.90 x 2.14
D2	DOOR	3'0" x 7'0"	0.90 x 2.14
D3	DOOR	2'6" x 7'0"	0.75 x 2.14
W1	WINDOW	4'0" x 4'0"	1.22 x 1.22
W2	WINDOW	5'0" x 4'0"	1.52 x 1.22
W3	WINDOW	2'0" x 4'0"	0.60 x 1.22
V1	VENTILATOR	4'0" x 2'0"	1.22 x 0.60
V2	VENTILATOR	2'6" x 2'0"	0.75 x 0.60
KW	KITCHEN WINDOW	3'0" x 3'0"	0.90 x 0.90

MMDA B/PP NO. B/19644/436/91

AREA STATEMENT

TOTAL PLOT AREA	613.39 M ²
PRO. GROUND FLOOR AREA	121.00 M ² + 22 M ²
PRO. FIRST FLOOR AREA	184.00 M ²
PRO. SECOND FLOOR AREA	184.00 M ²
PRO. THIRD FLOOR AREA	184.00 M ²
TOTAL	613.00 M ²
PLOT COVERAGE	40%
F.S.I.	1.49

COLOUR INDEX

PROPOSED:	[Symbol]
ROAD:	[Symbol]
BOUNDARIES:	[Symbol]

PROPOSED CONSTRUCTION AT DOOR NO. 47 R.S.NO. 629/46 BLOCK NO.11 POORAM PRAKASH RAO STREET MYLAPORE MADRAS

SCALE: 1:100

R. Ganesan
R. Palanisami
R. B. Srinivasan
R. Chakraborty
OWNER: G. Mithali

S. Durairam
S. DURAIRAM
S.E., A.M.I.E., F.I.V., F.I.L. Arch.
Chartered Engineer, Valuer, Industrial Consultant
Registered Architect, License Engineer & Licensed Surveyor, Corporation of Madras.
14, 'Sri Vinayak' Kilpauk Garden Colony Bk. 11, Madras-600 010. Ph. No: 612683. Off: 82673.1

LICENSED SURVEYOR: