



PROPOSED RESIDENTIAL BUILDING  
 FOR MR. P. RAGUNATHAN  
 AT NO 30 ORMES ROAD, KILPAUK,  
 MADRAS-10. D.S. NO 148/4, BLOCK NO II  
 EGMORE - NUNGAMBAKKAM TALUK.

SCHEDULE OF JOINERY


D <sub>1</sub>	3'6" x 7'6"	T.W. FLUSH DOOR
D <sub>2</sub>	3'6" x 7'6"	T.W. FLUSH DOOR
D <sub>3</sub>	2'6" x 7'6"	T.W. PANELED DOOR
D <sub>4</sub>	2'6" x 7'6"	T.W. PANELED DOOR
W <sub>1</sub>	8'6" x 4'6"	T.W. GLAZED WINDOW
W <sub>2</sub>	8'6" x 4'6"	T.W. GLAZED WINDOW
W <sub>3</sub>	4'6" x 4'6"	T.W. GLAZED WINDOW
V <sub>1</sub>	2'6" x 3'6"	A.C. JAMB

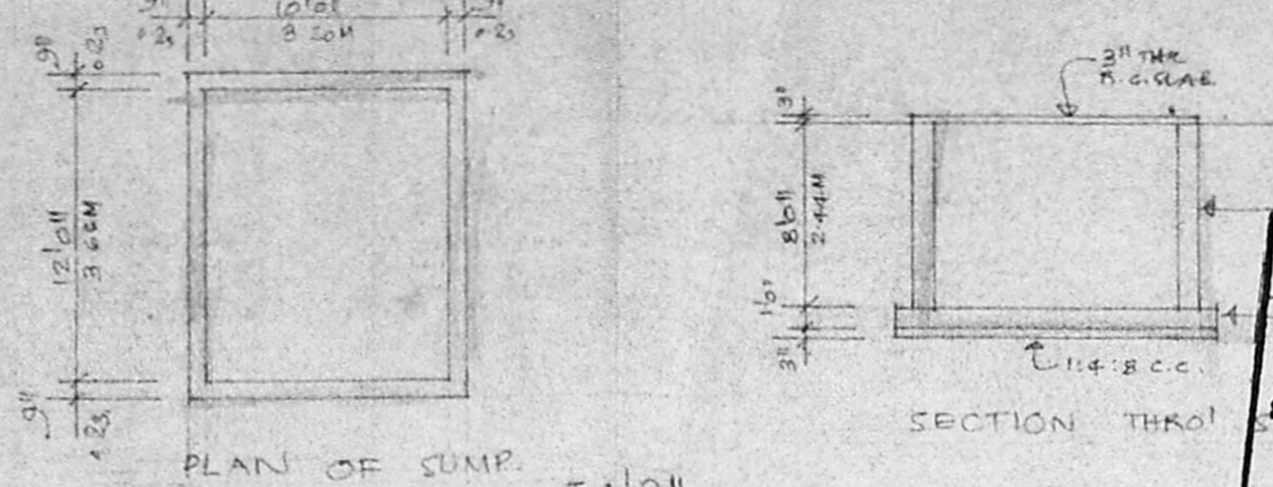


Planning Permit No. B/19652/44/91  
**APPROVED**  
 SUBJECT TO THE CONDITIONS IN THIS OFFICE LETTER.  
 No. B/19570/41 Date: 29/1/54  
 FOR MEMBER SECRETARY  
 MADRAS METROPOLITAN DEVELOPMENT AUTHORITY  
 MADRAS - 600 008.

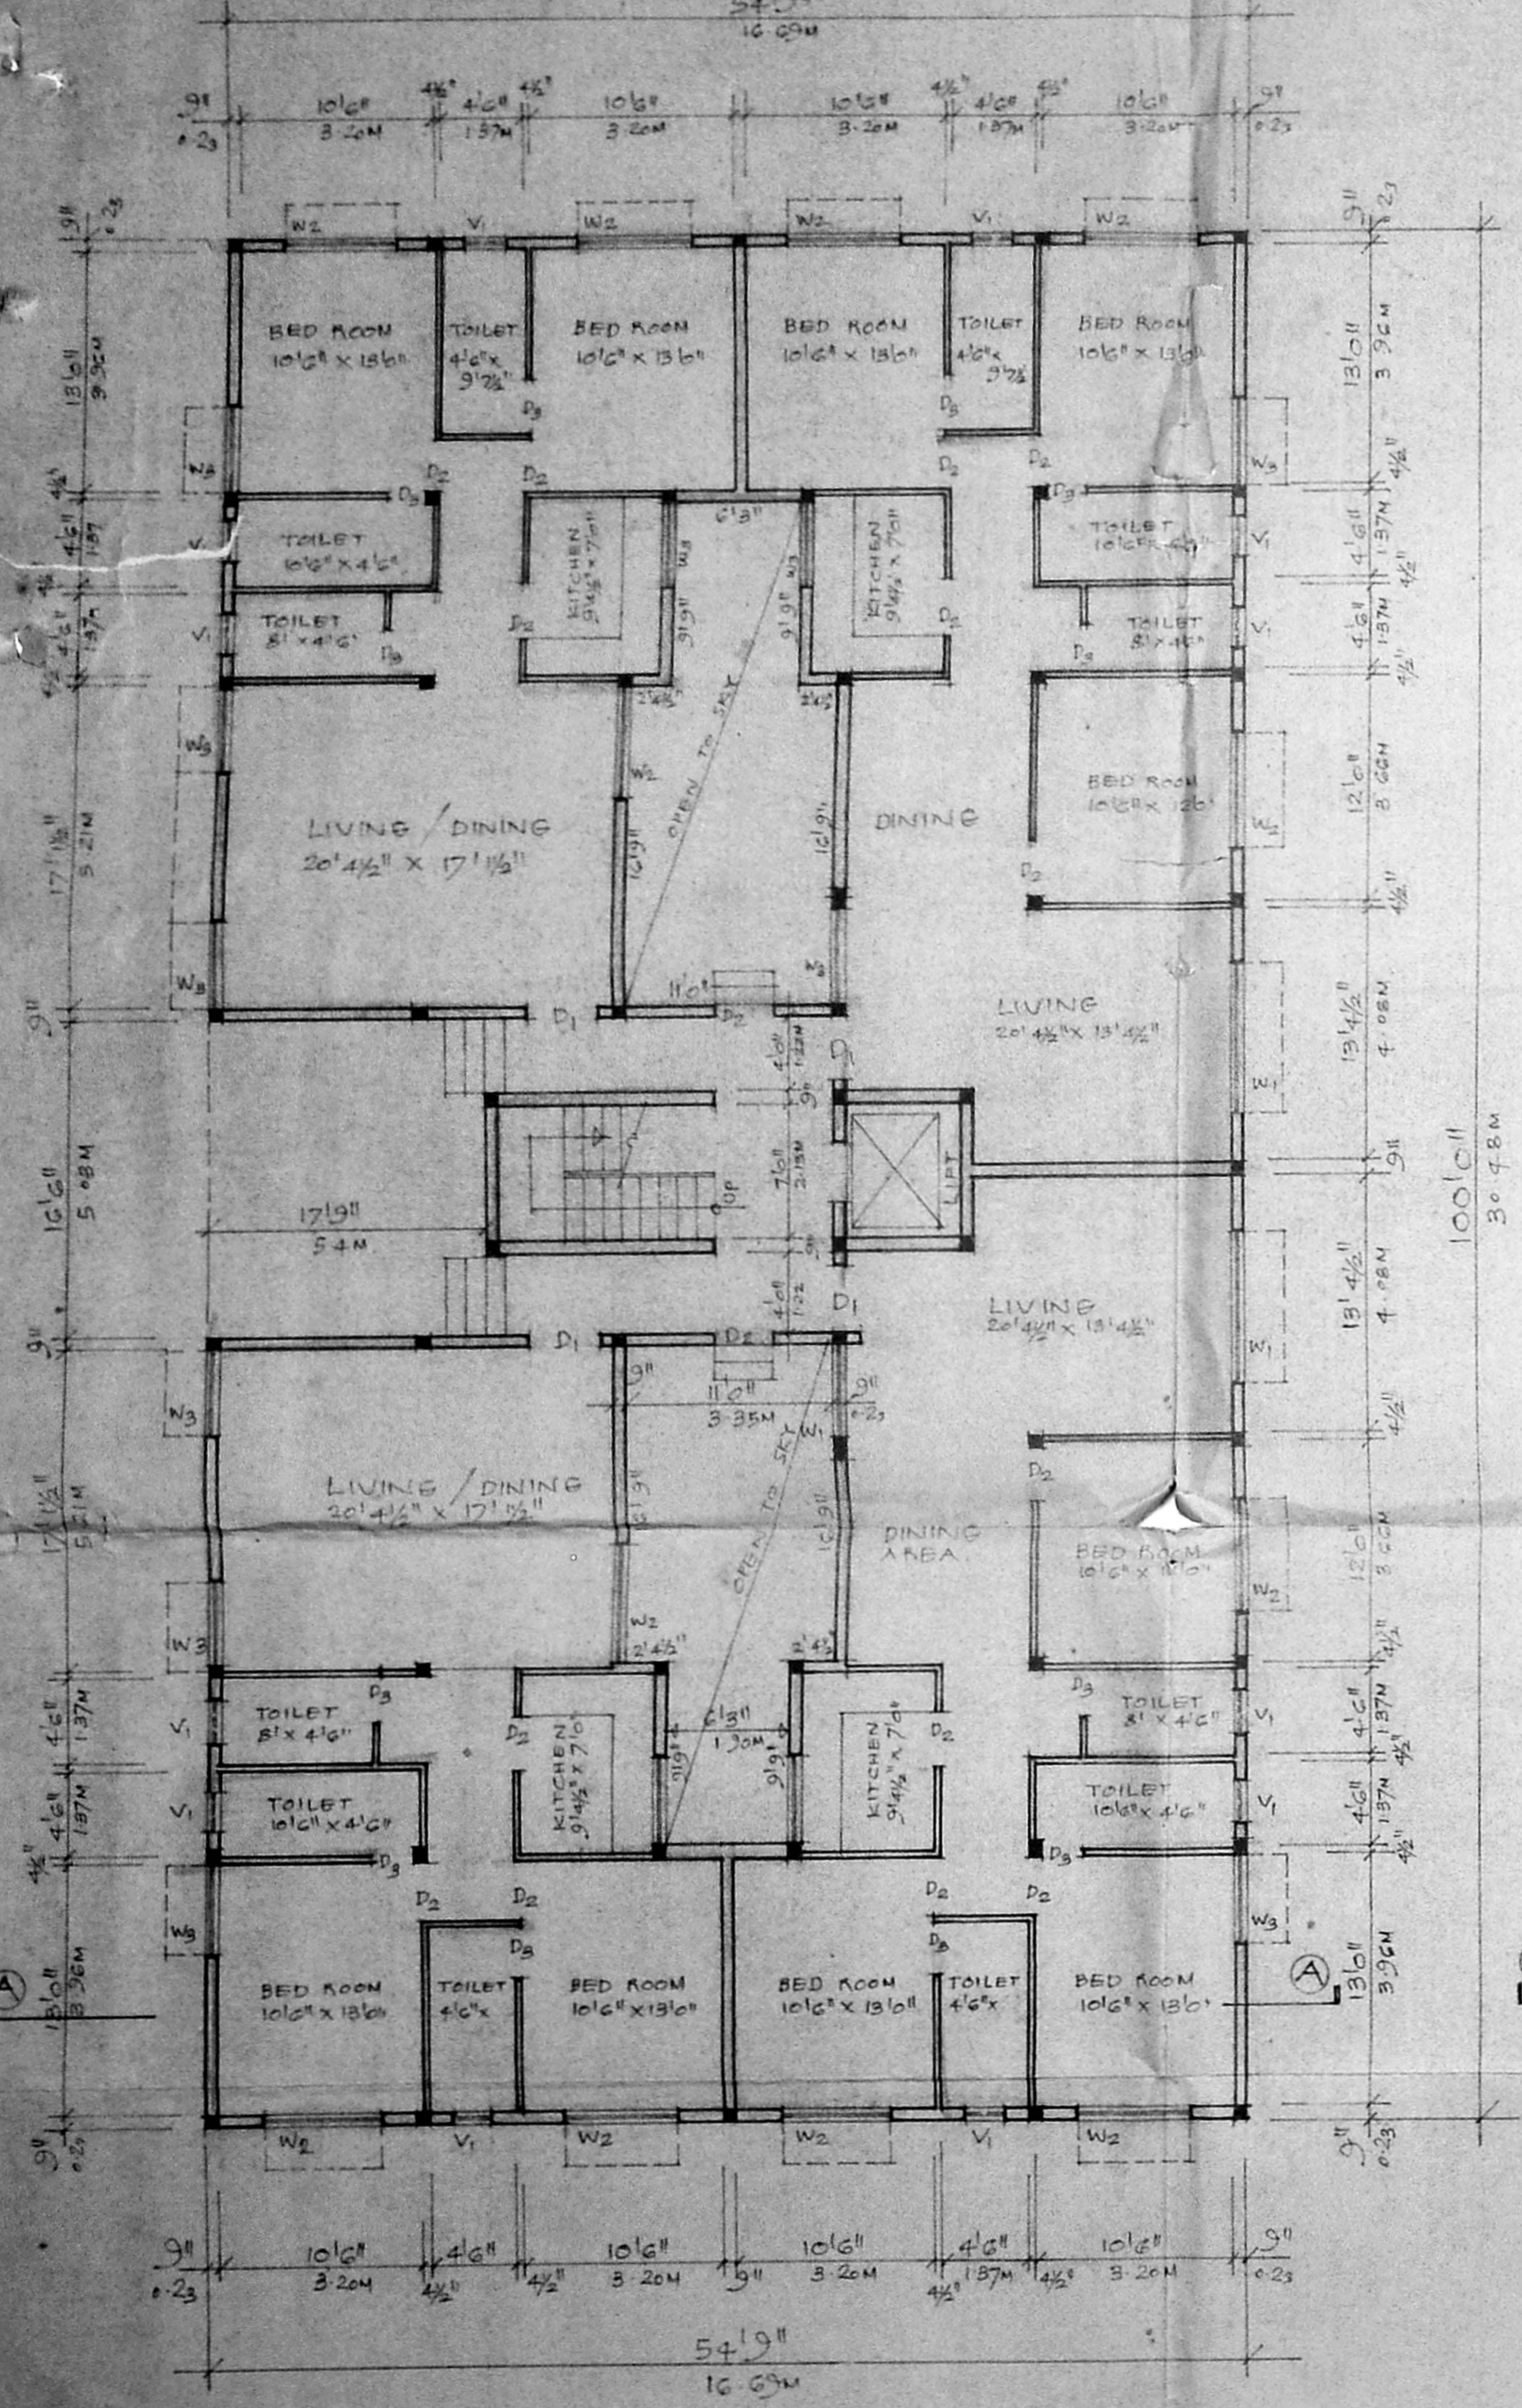


GROUND FLOOR PLAN  
 SCALE 1/8" = 1'0" (1:100)

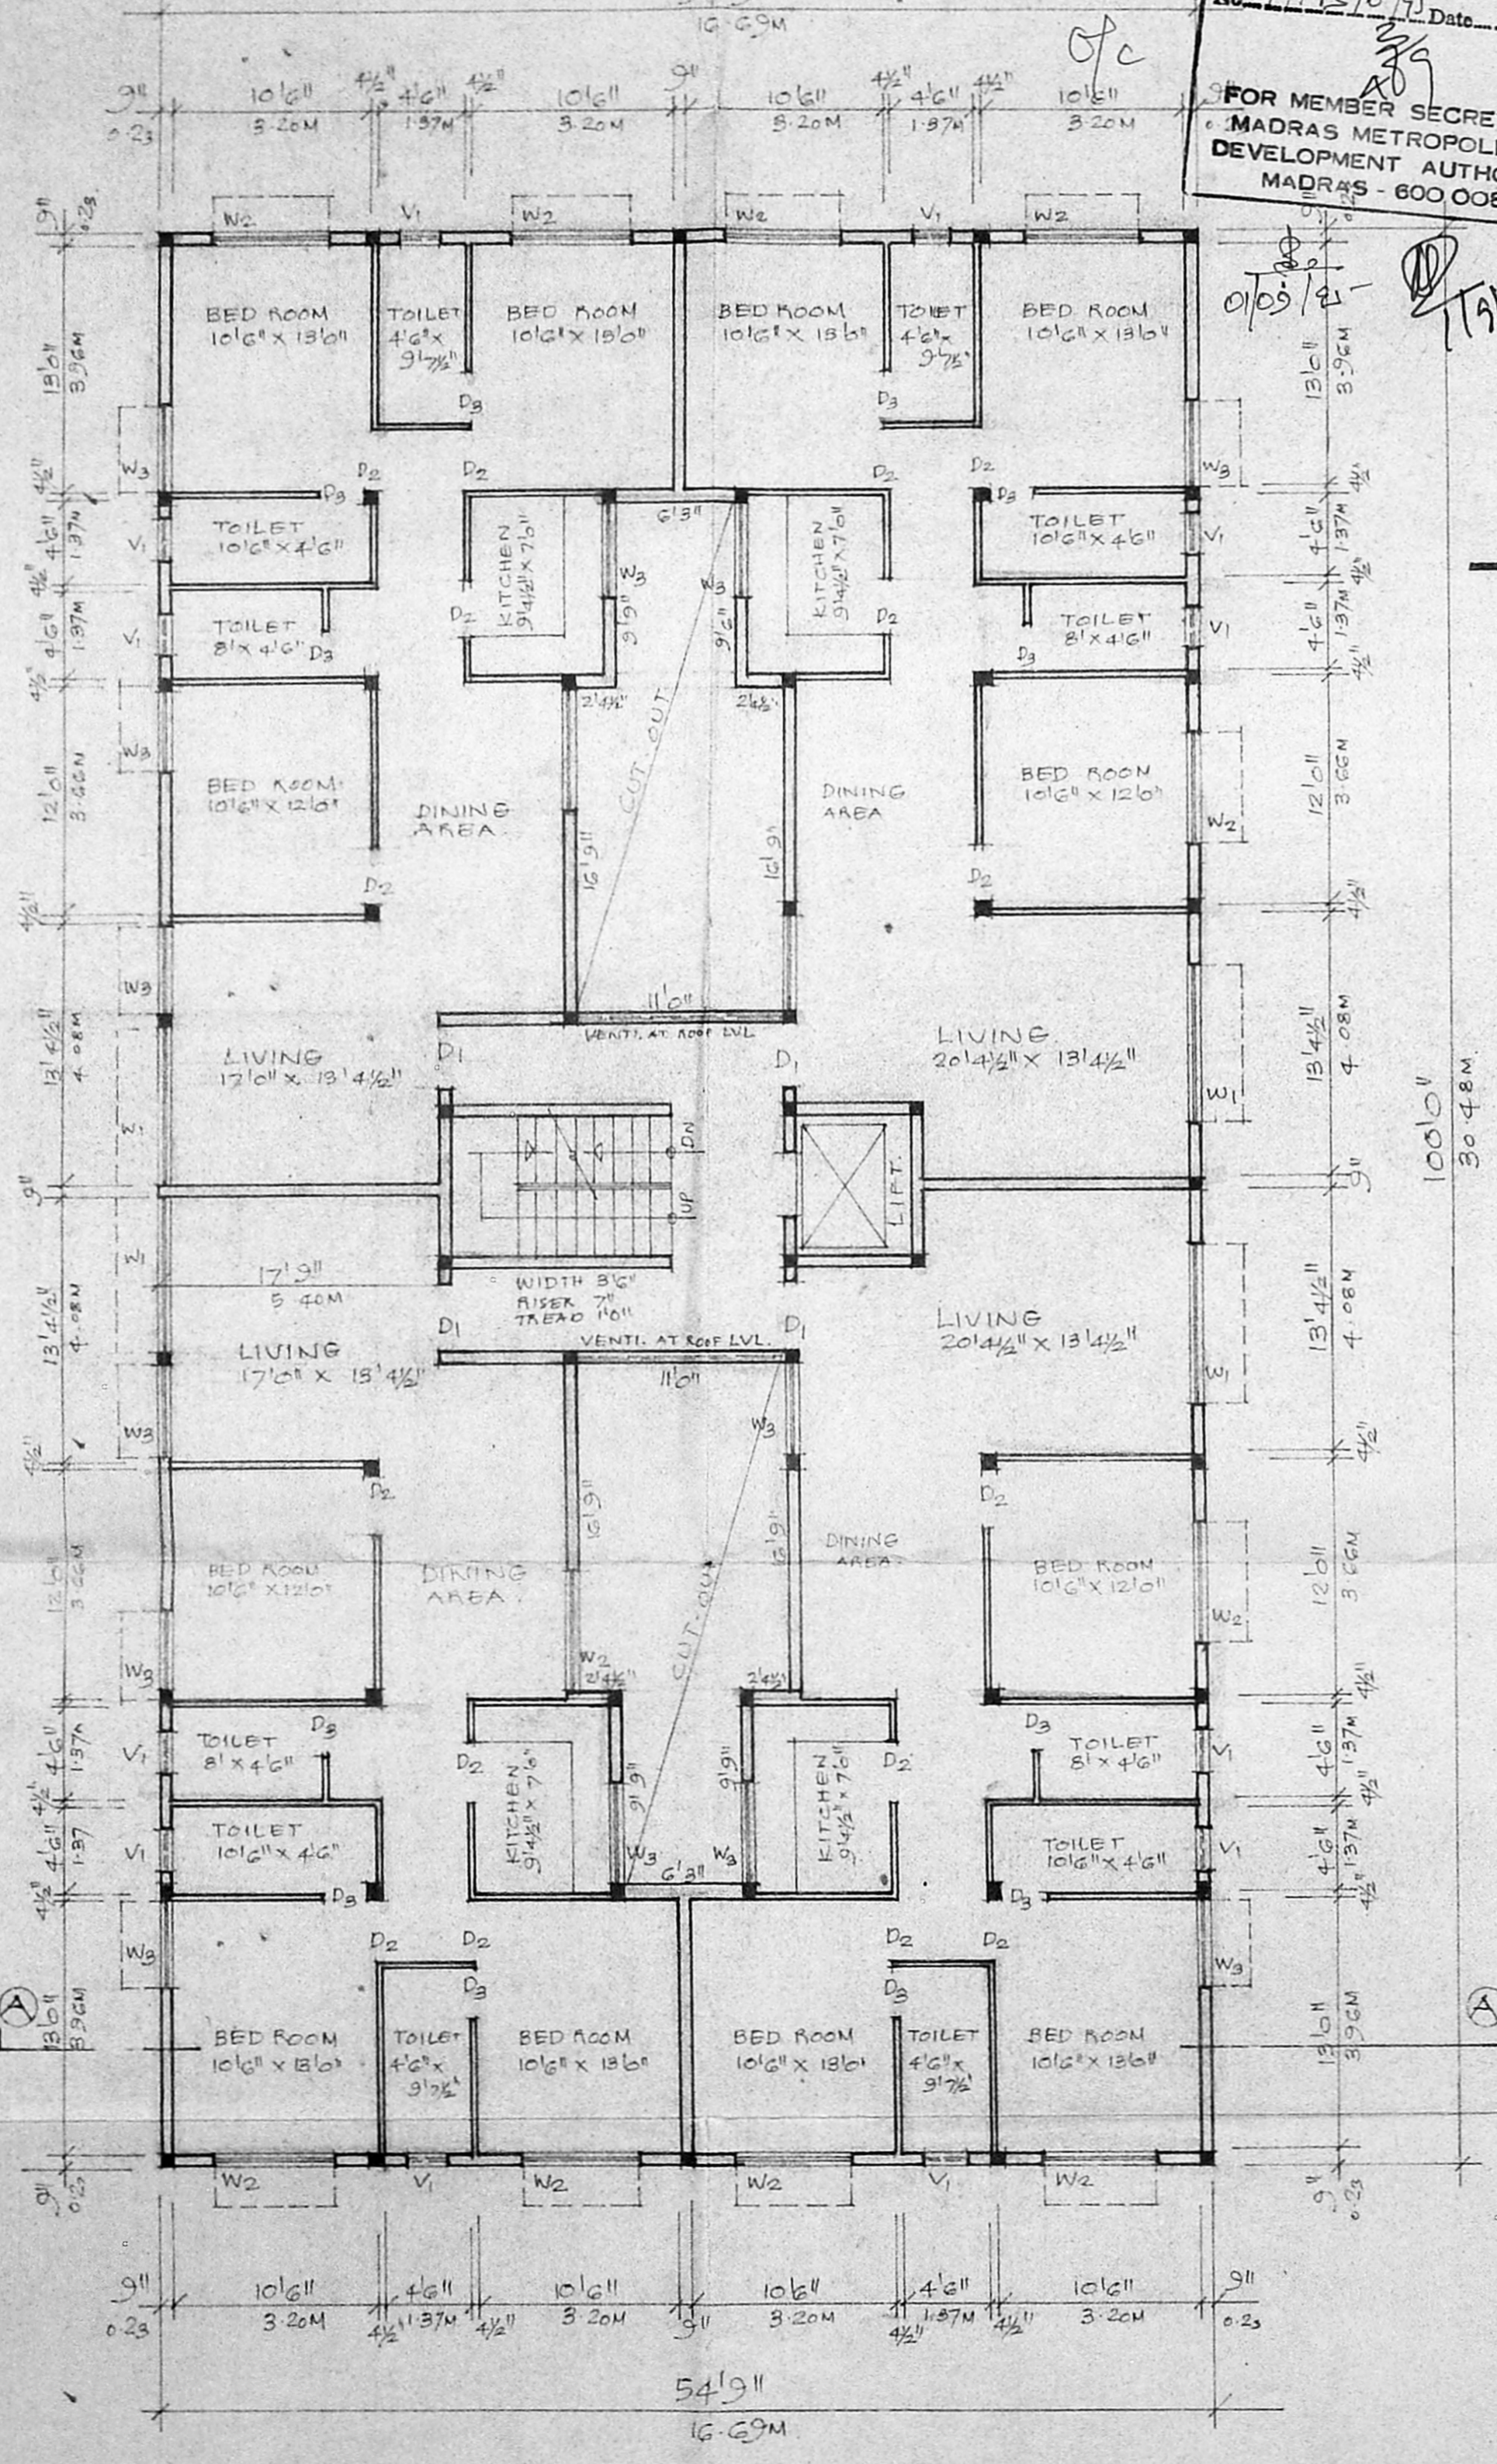


TYPICAL FLOOR PLAN (FIRST, SECOND & THIRD)  
 SCALE 1/8" = 1'0" (1:100)

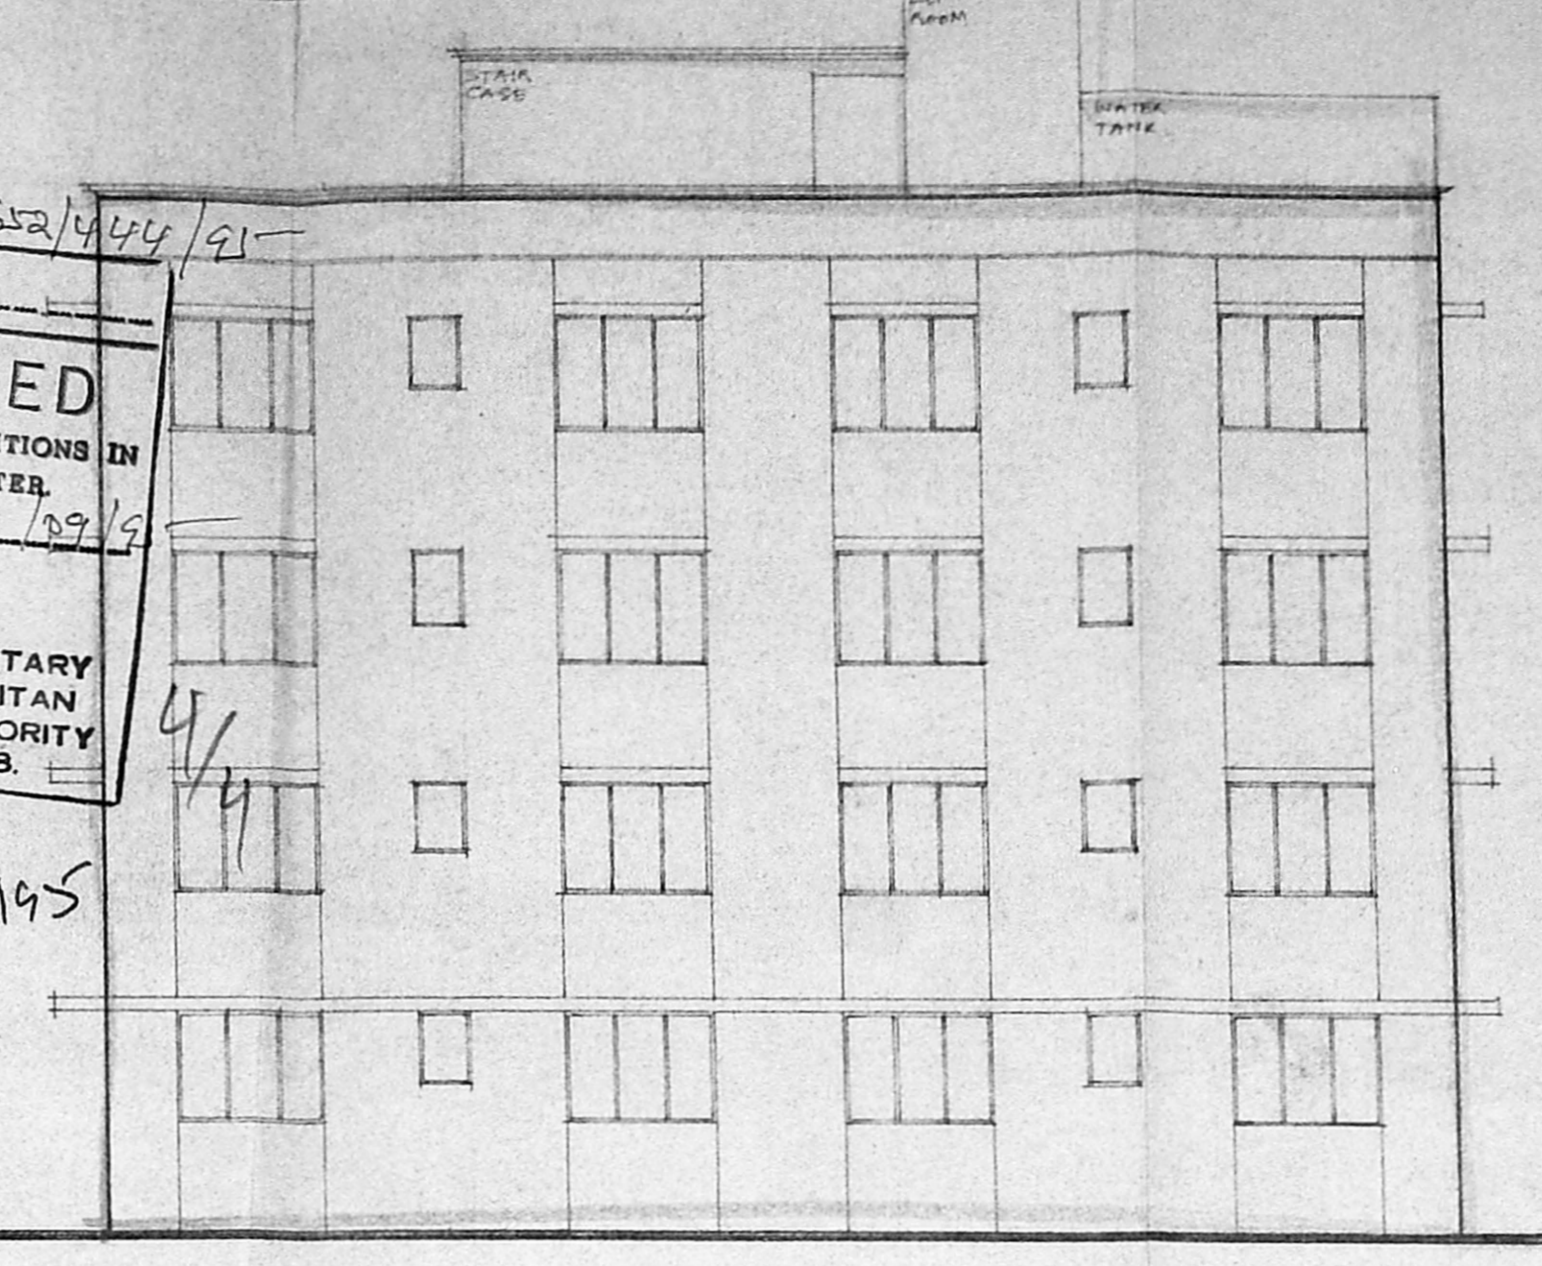


FRONT ELEVATION  
 SCALE 1/8" = 1'0" (1:100)

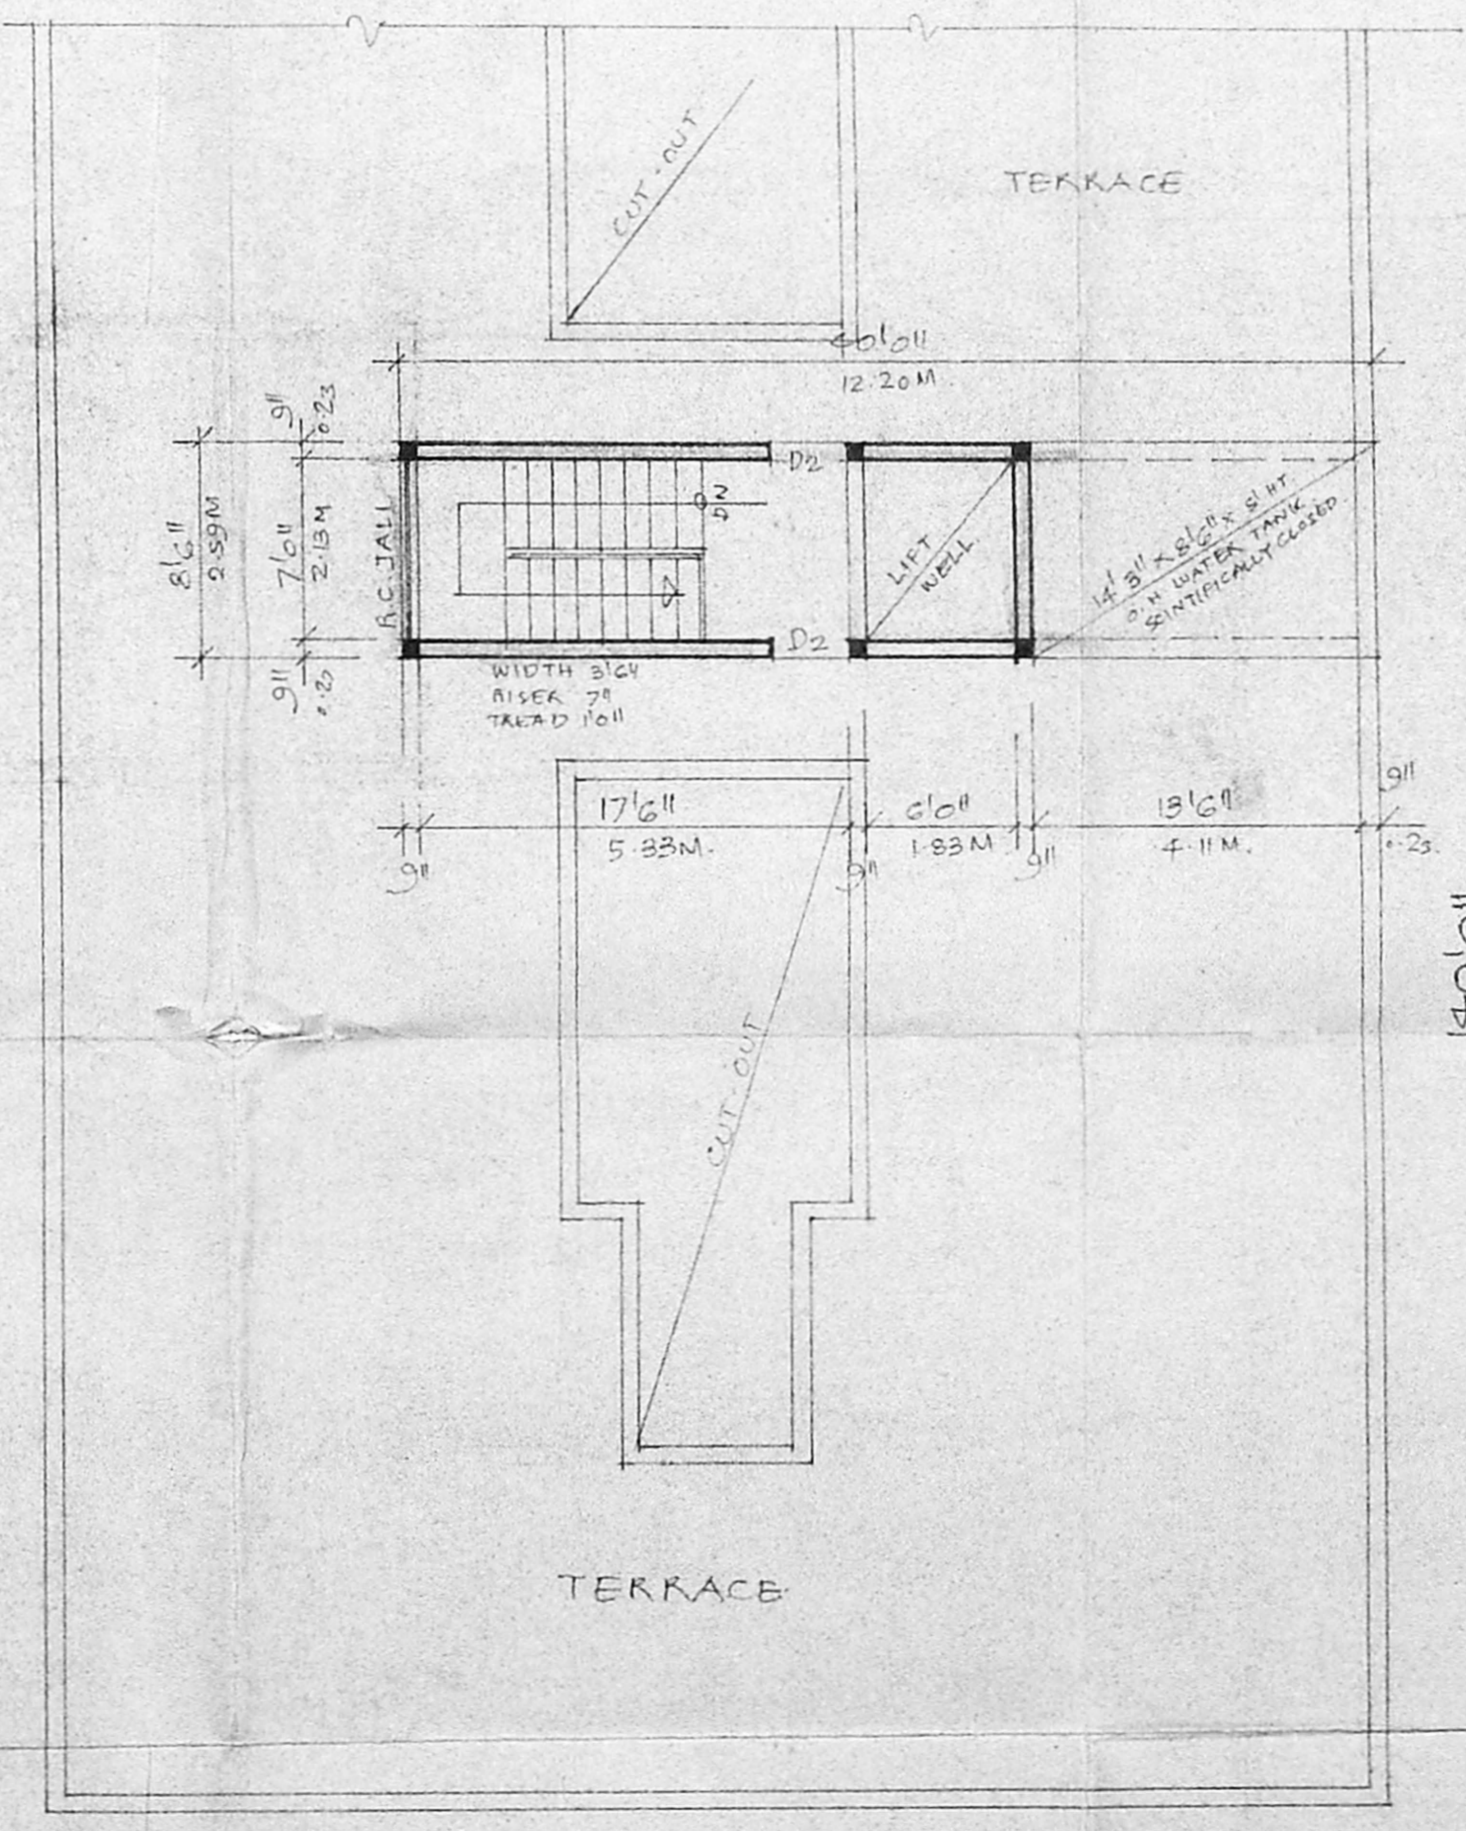

TERRACE FLOOR PLAN  
 SCALE 1/8" = 1'0" (1:100)

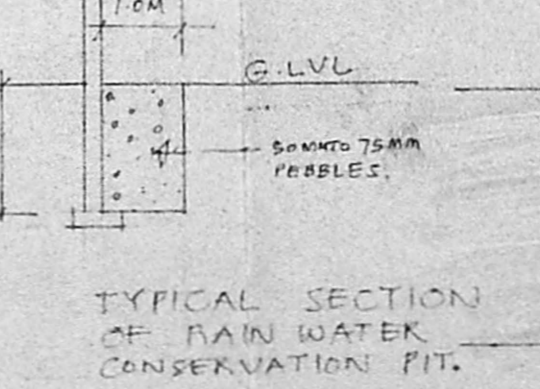

TYPICAL SECTION OF RAIN WATER CONSERVATION PIT.

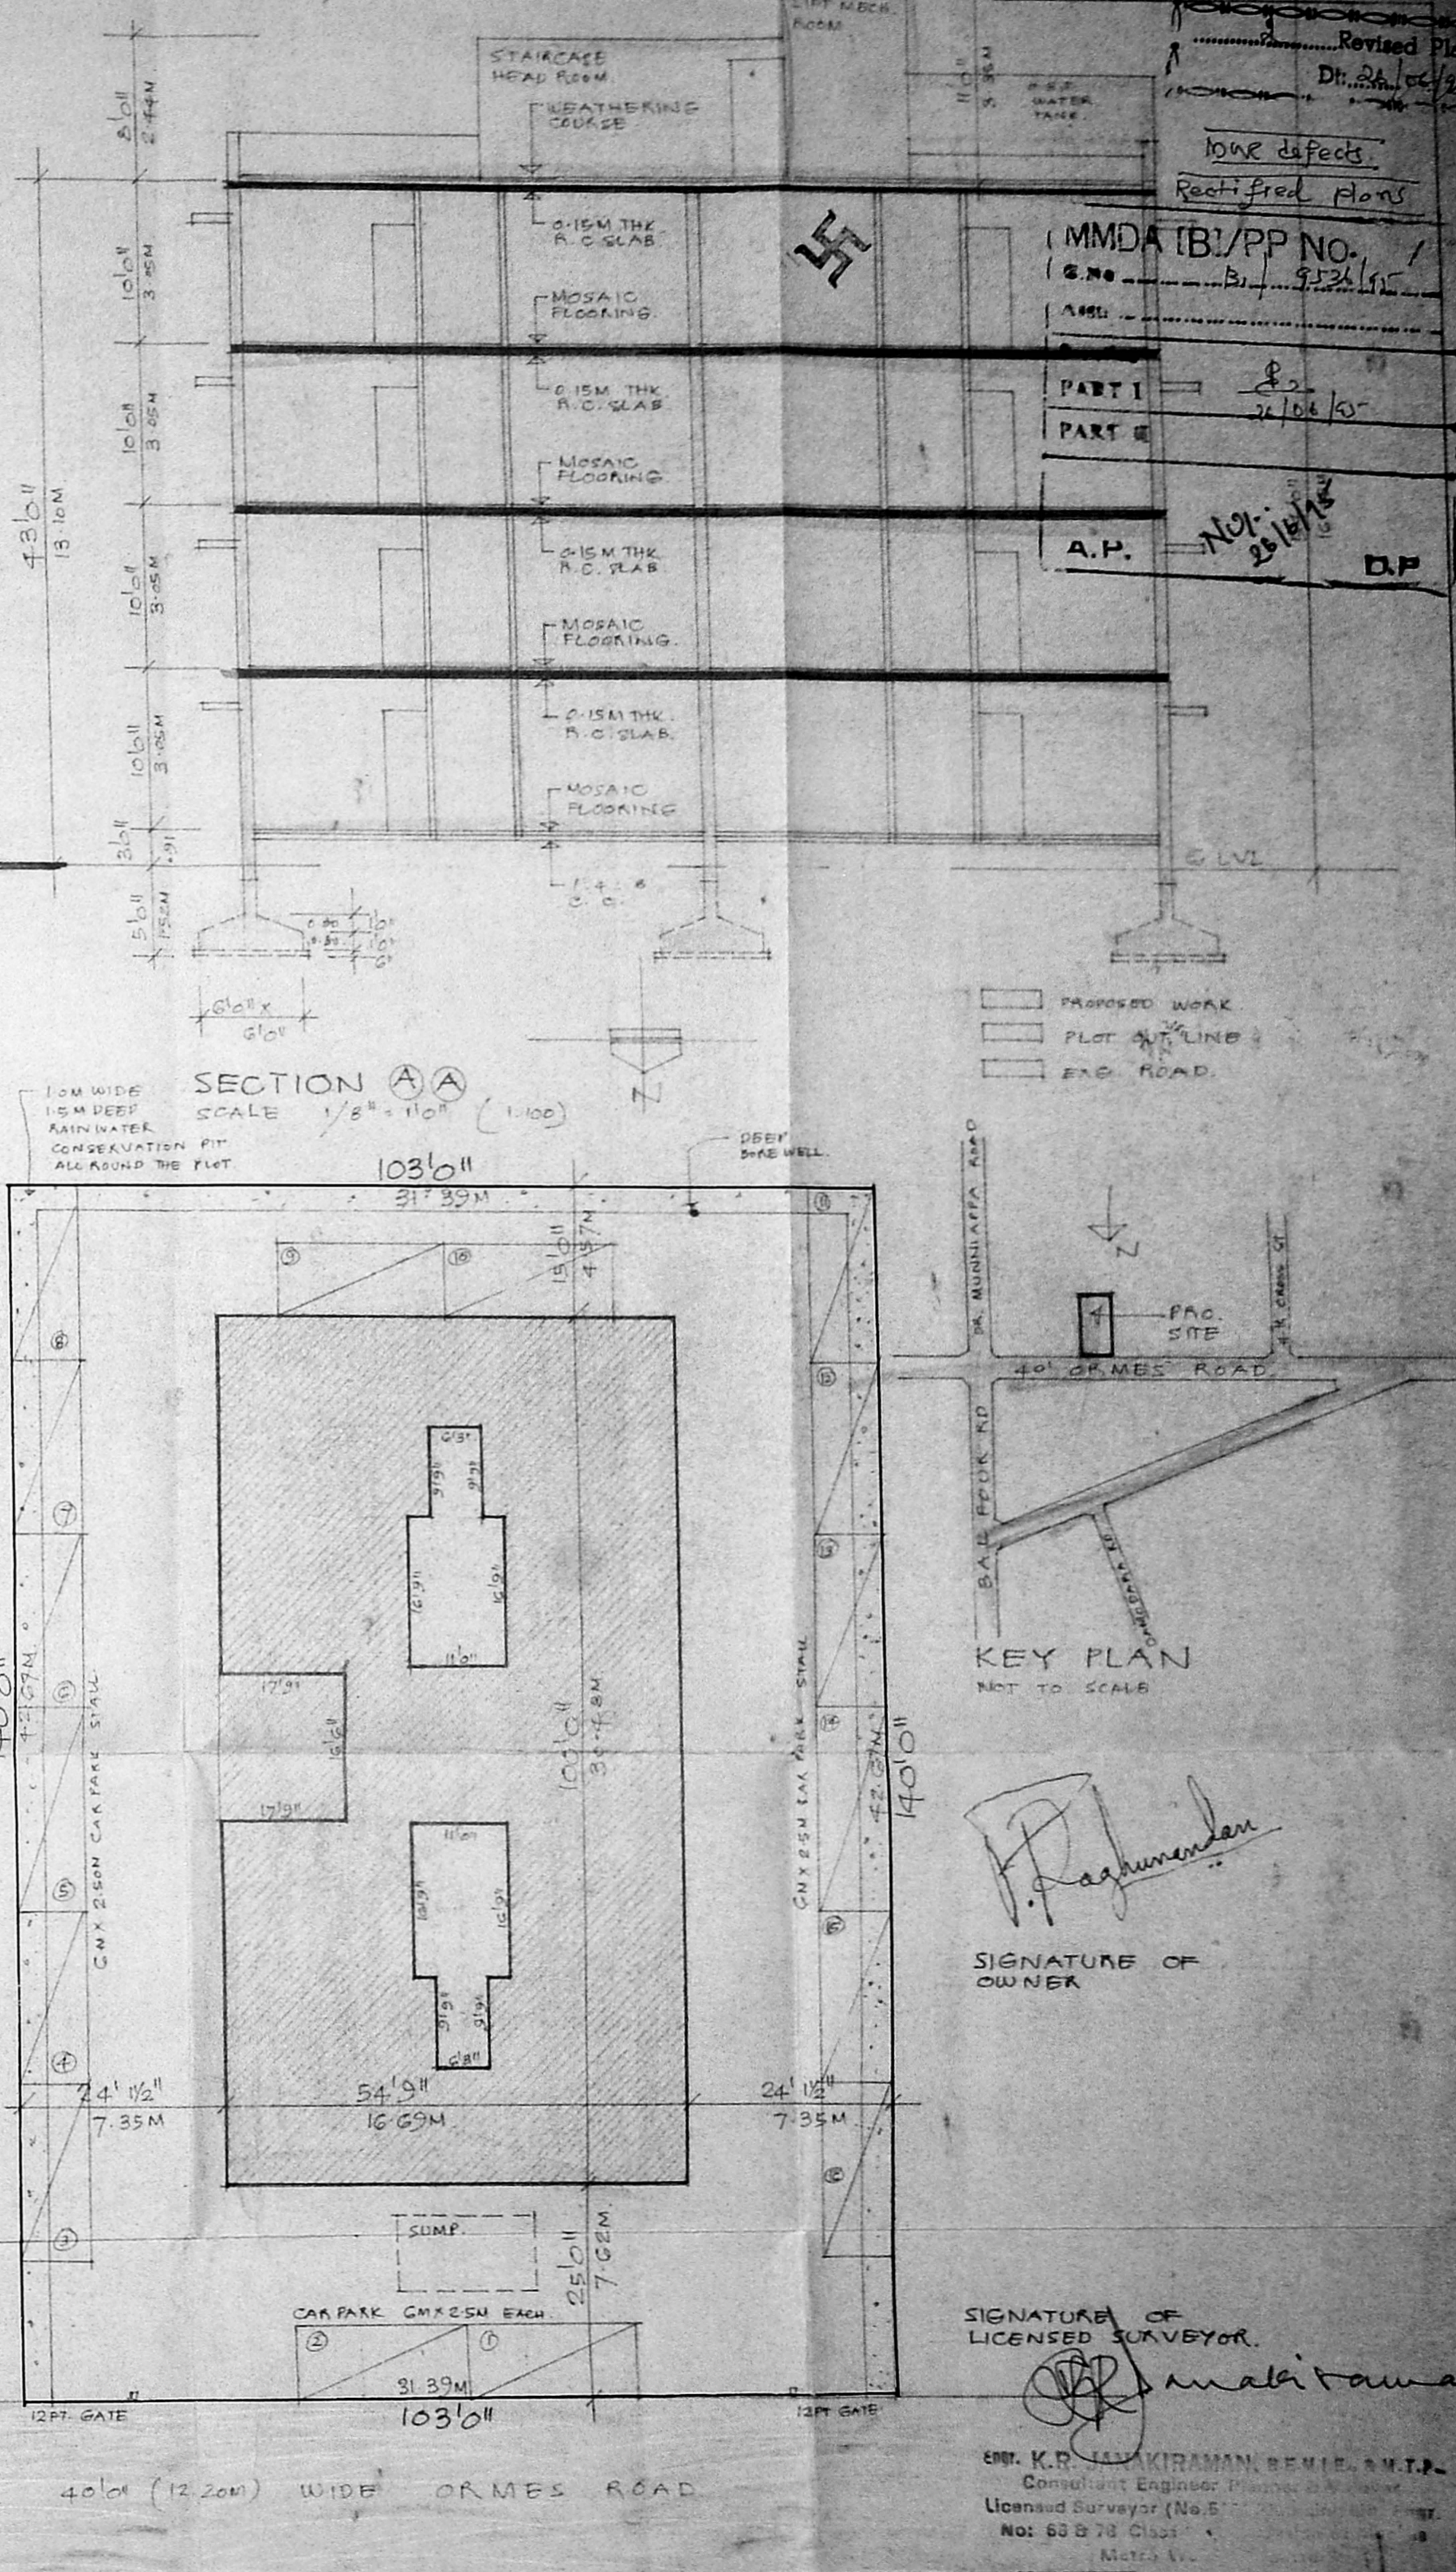

SITE PLAN  
 NOT TO SCALE

Revised Plan  
 Dr. S. S. S. S. S.  
 None defects  
 Rectified Plans  
 MMDA (B/PP NO. 16. No. B/1952/41)  
 PART I  
 PART II  
 A.P. No. 20/1954  
 DP

KEY PLAN  
 NOT TO SCALE

SIGNATURE OF OWNER  
*P. Ragunathan*

SIGNATURE OF LICENSED SURVEYOR  
*S. S. S. S. S.*

EMP. K.P. KIRANAN, B.E., M.T.E.  
 Civil and Structural Engineer  
 Licensed Surveyor (No. 577)  
 No. 63 B 73 Class 1  
 Madras  
 18, Lake View Road  
 (Phone: 41002)