




FRONT ELEVATION
SCALE: 1" = 8' 0"

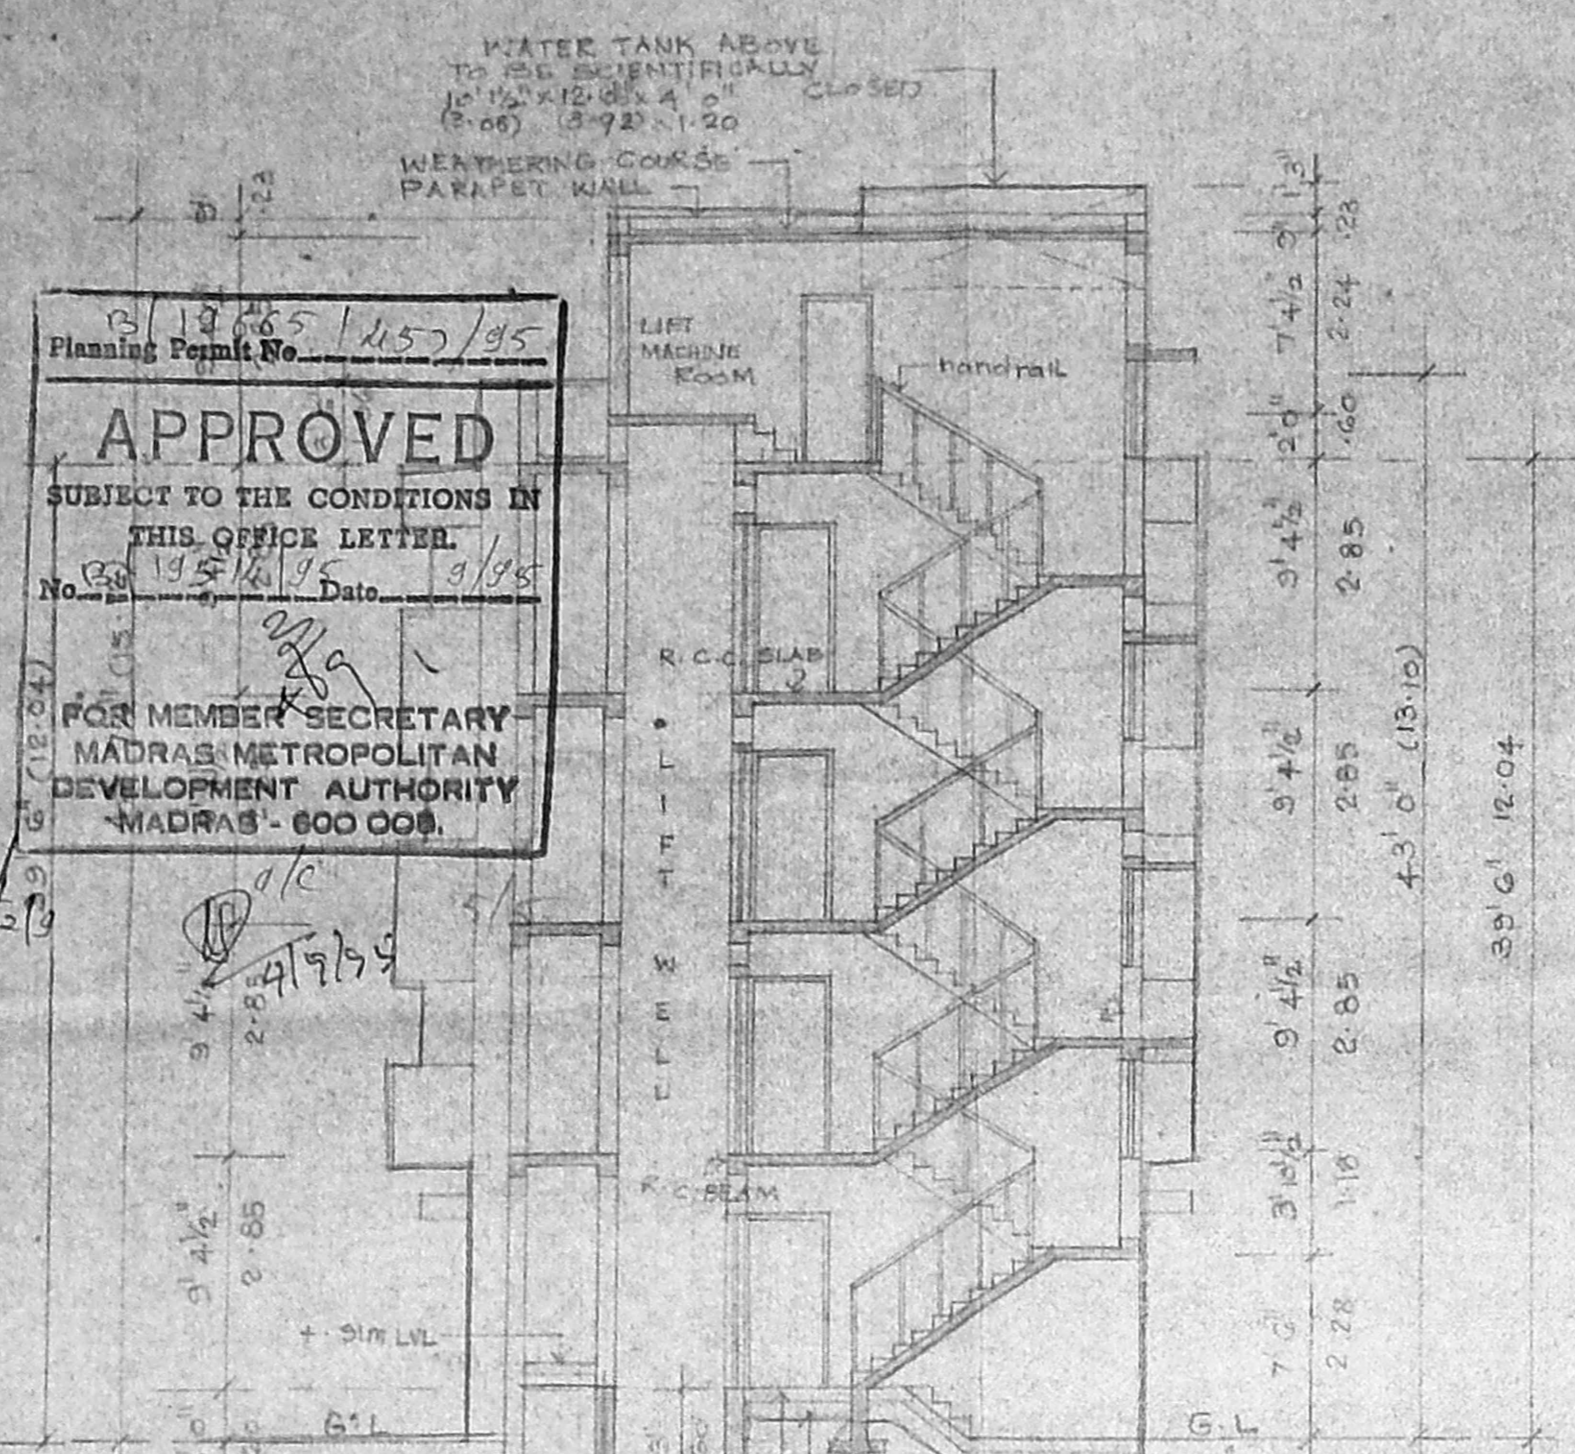


SECTION 'D-D'
SCALE: 1" = 8' 0"

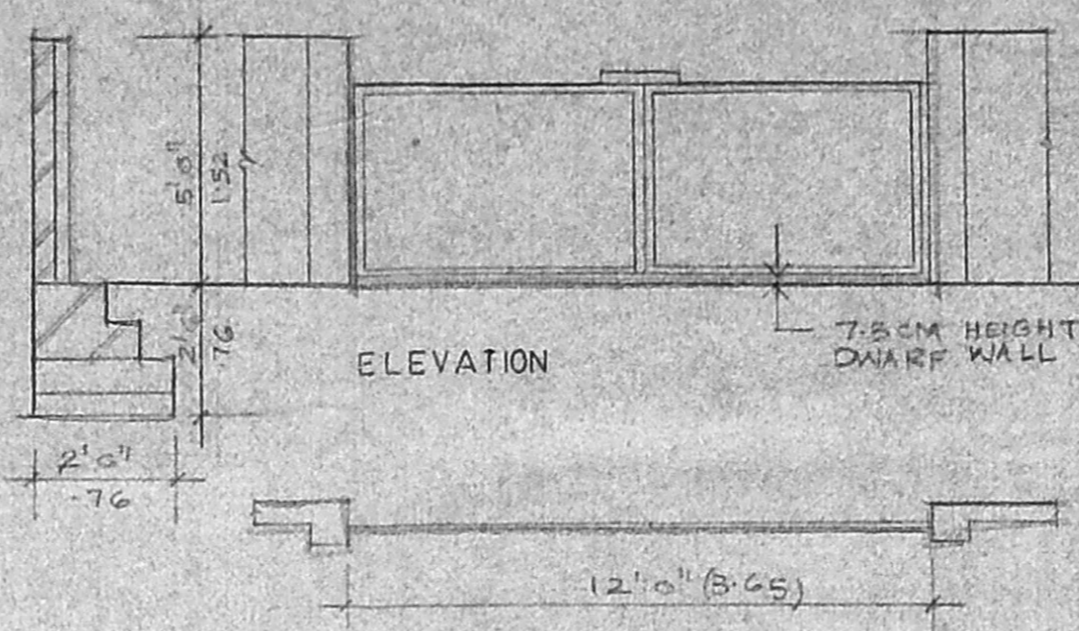


PLAN
COMPOUND WALL & GATE DETAILS
SCALE: 1" = 8' 0"

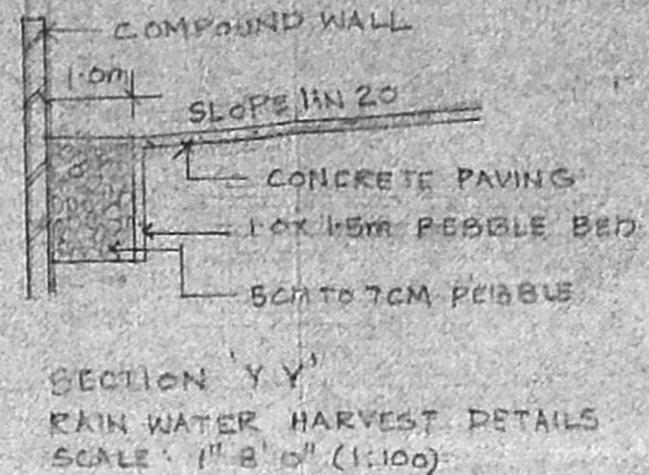


SECTION 'Y-Y'
RAIN WATER HARVEST DETAILS
SCALE: 1" = 8' 0" (1:100)

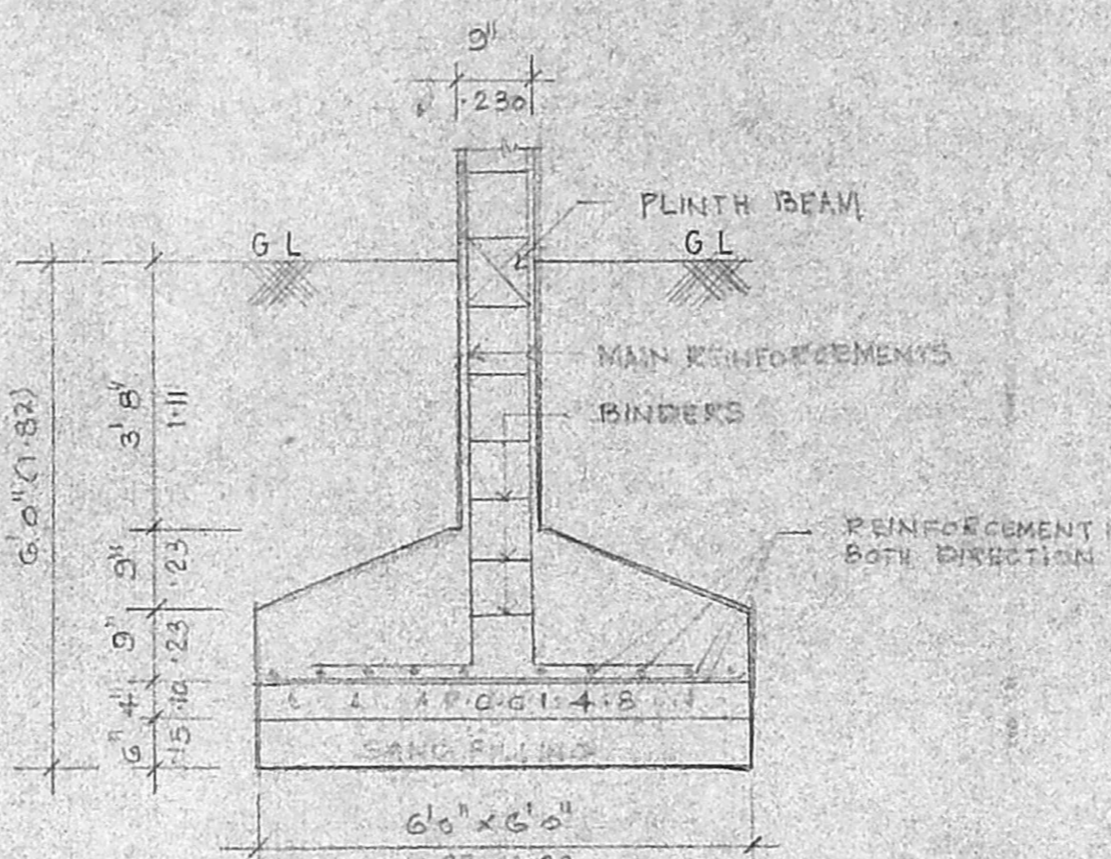


COLUMN FOOTING DETAILS
SCALE: 1" = 2' 0"

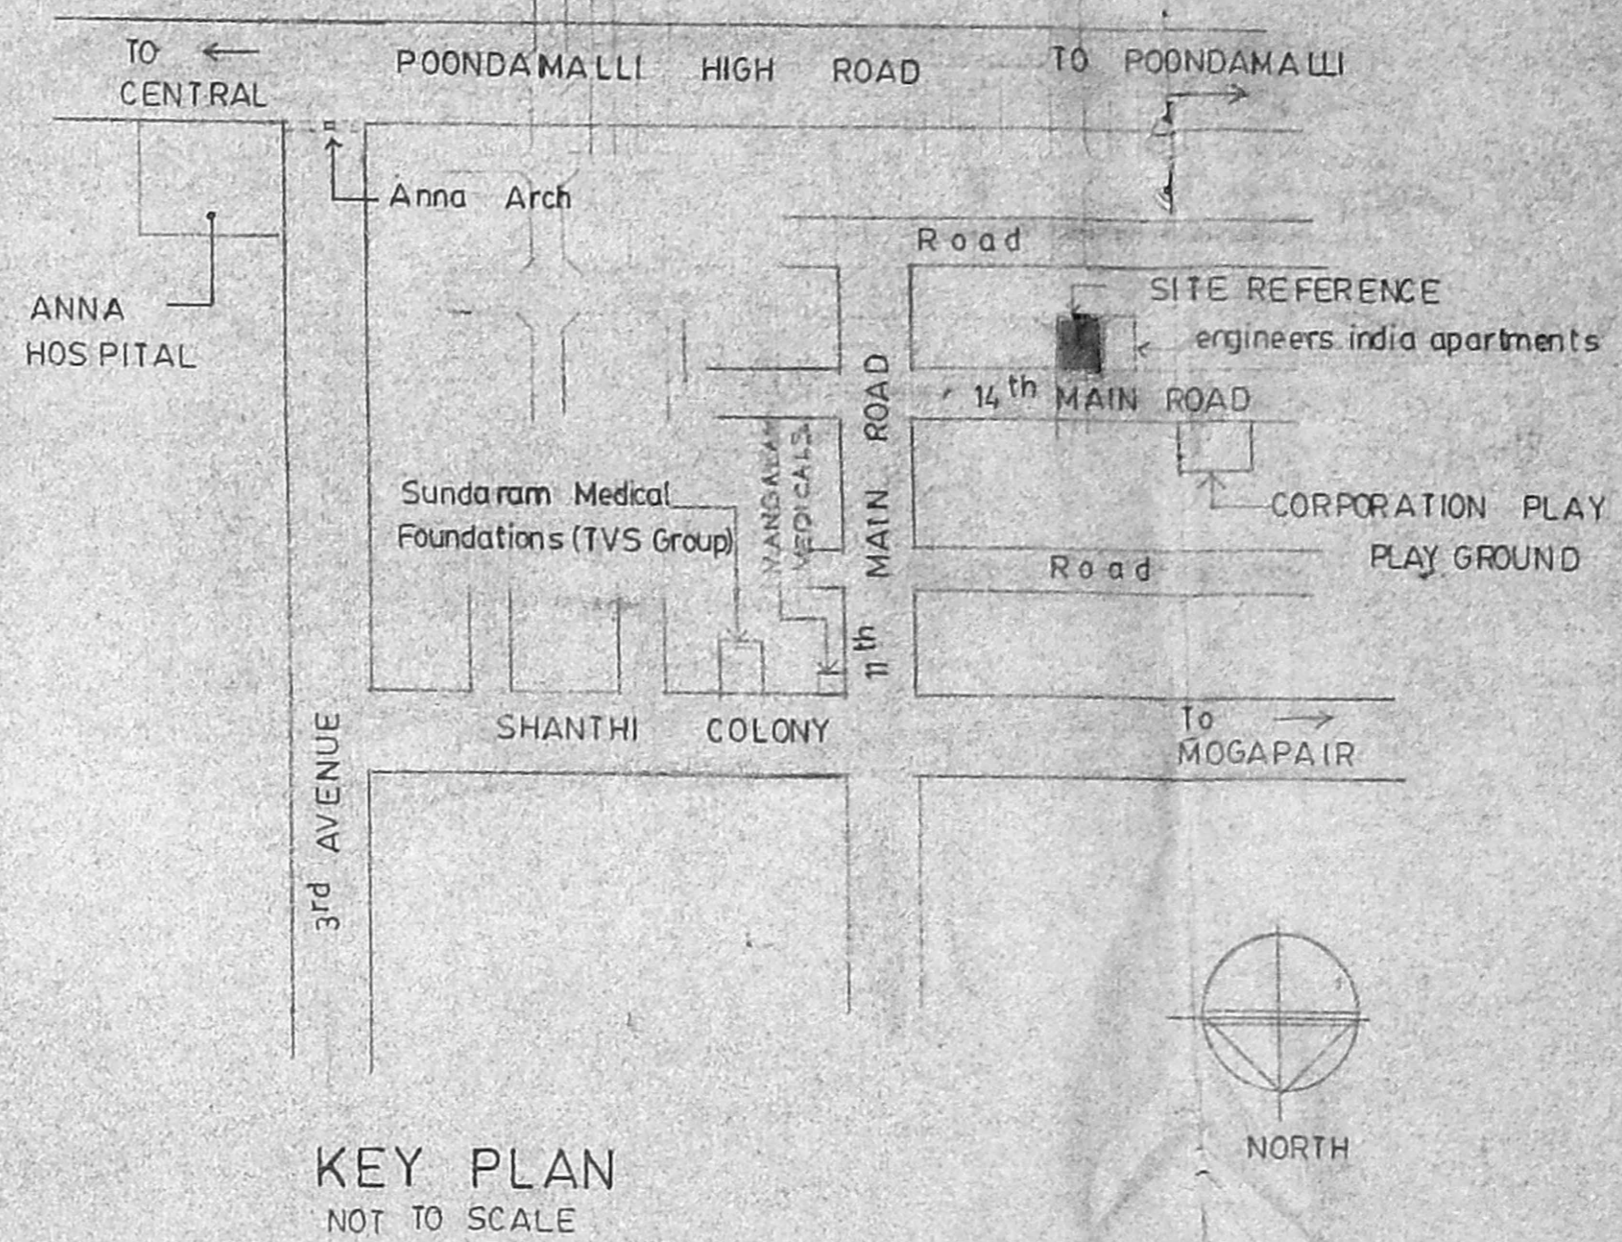


KEY PLAN
NOT TO SCALE

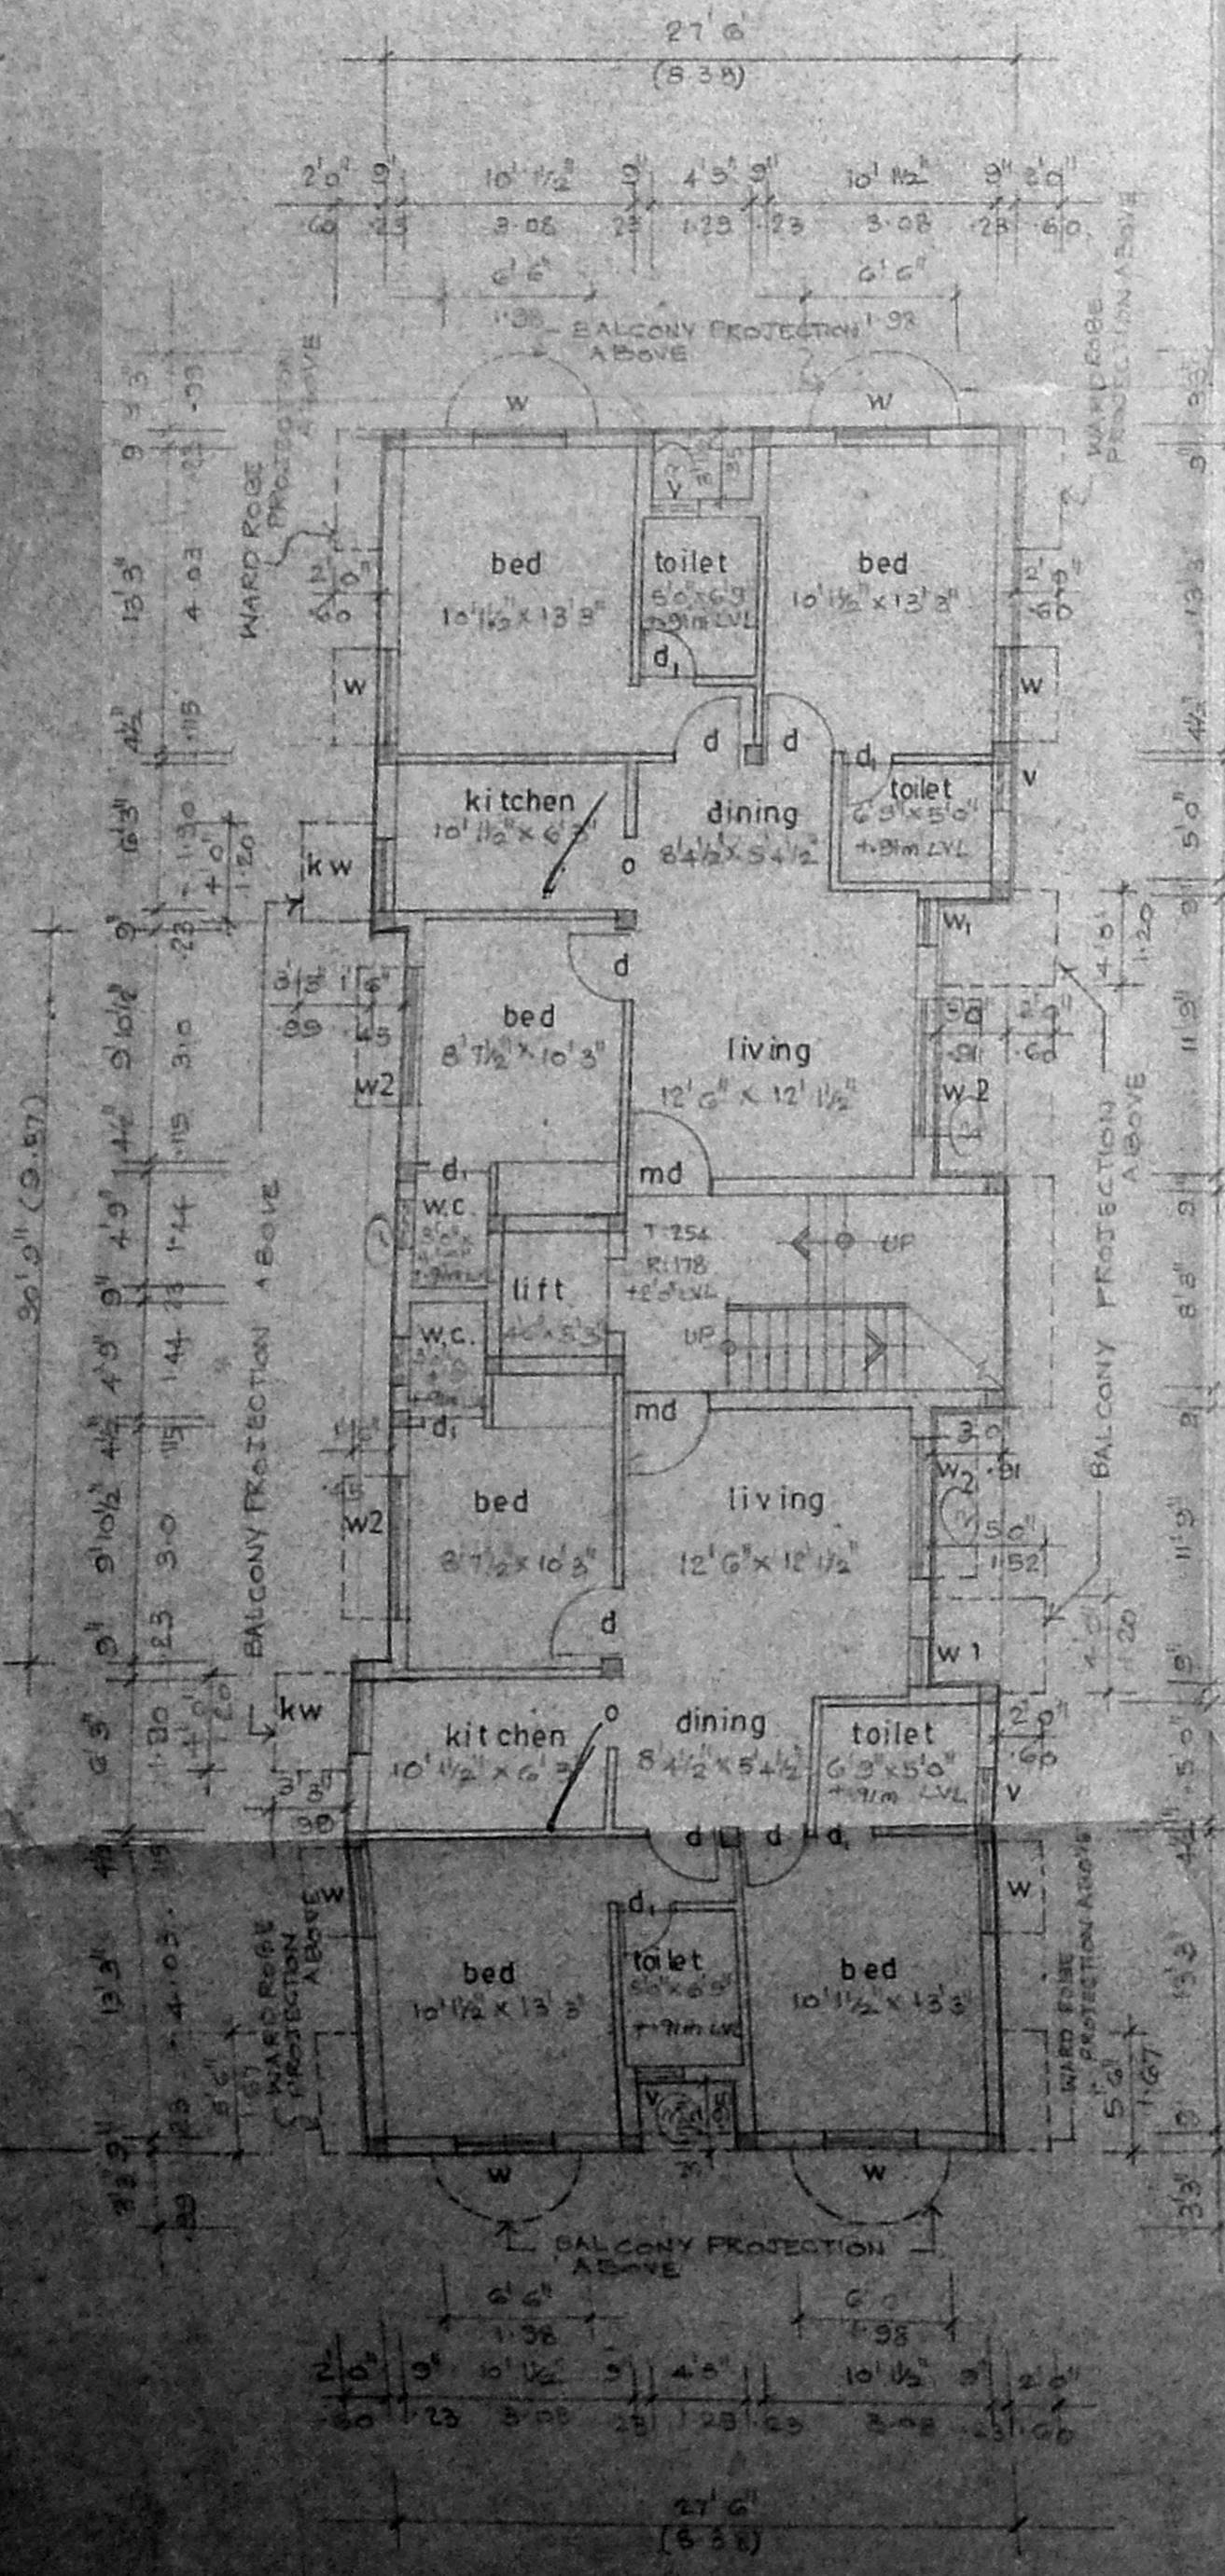


GROUND FLOOR PLAN
SCALE: 1" = 8' 0"

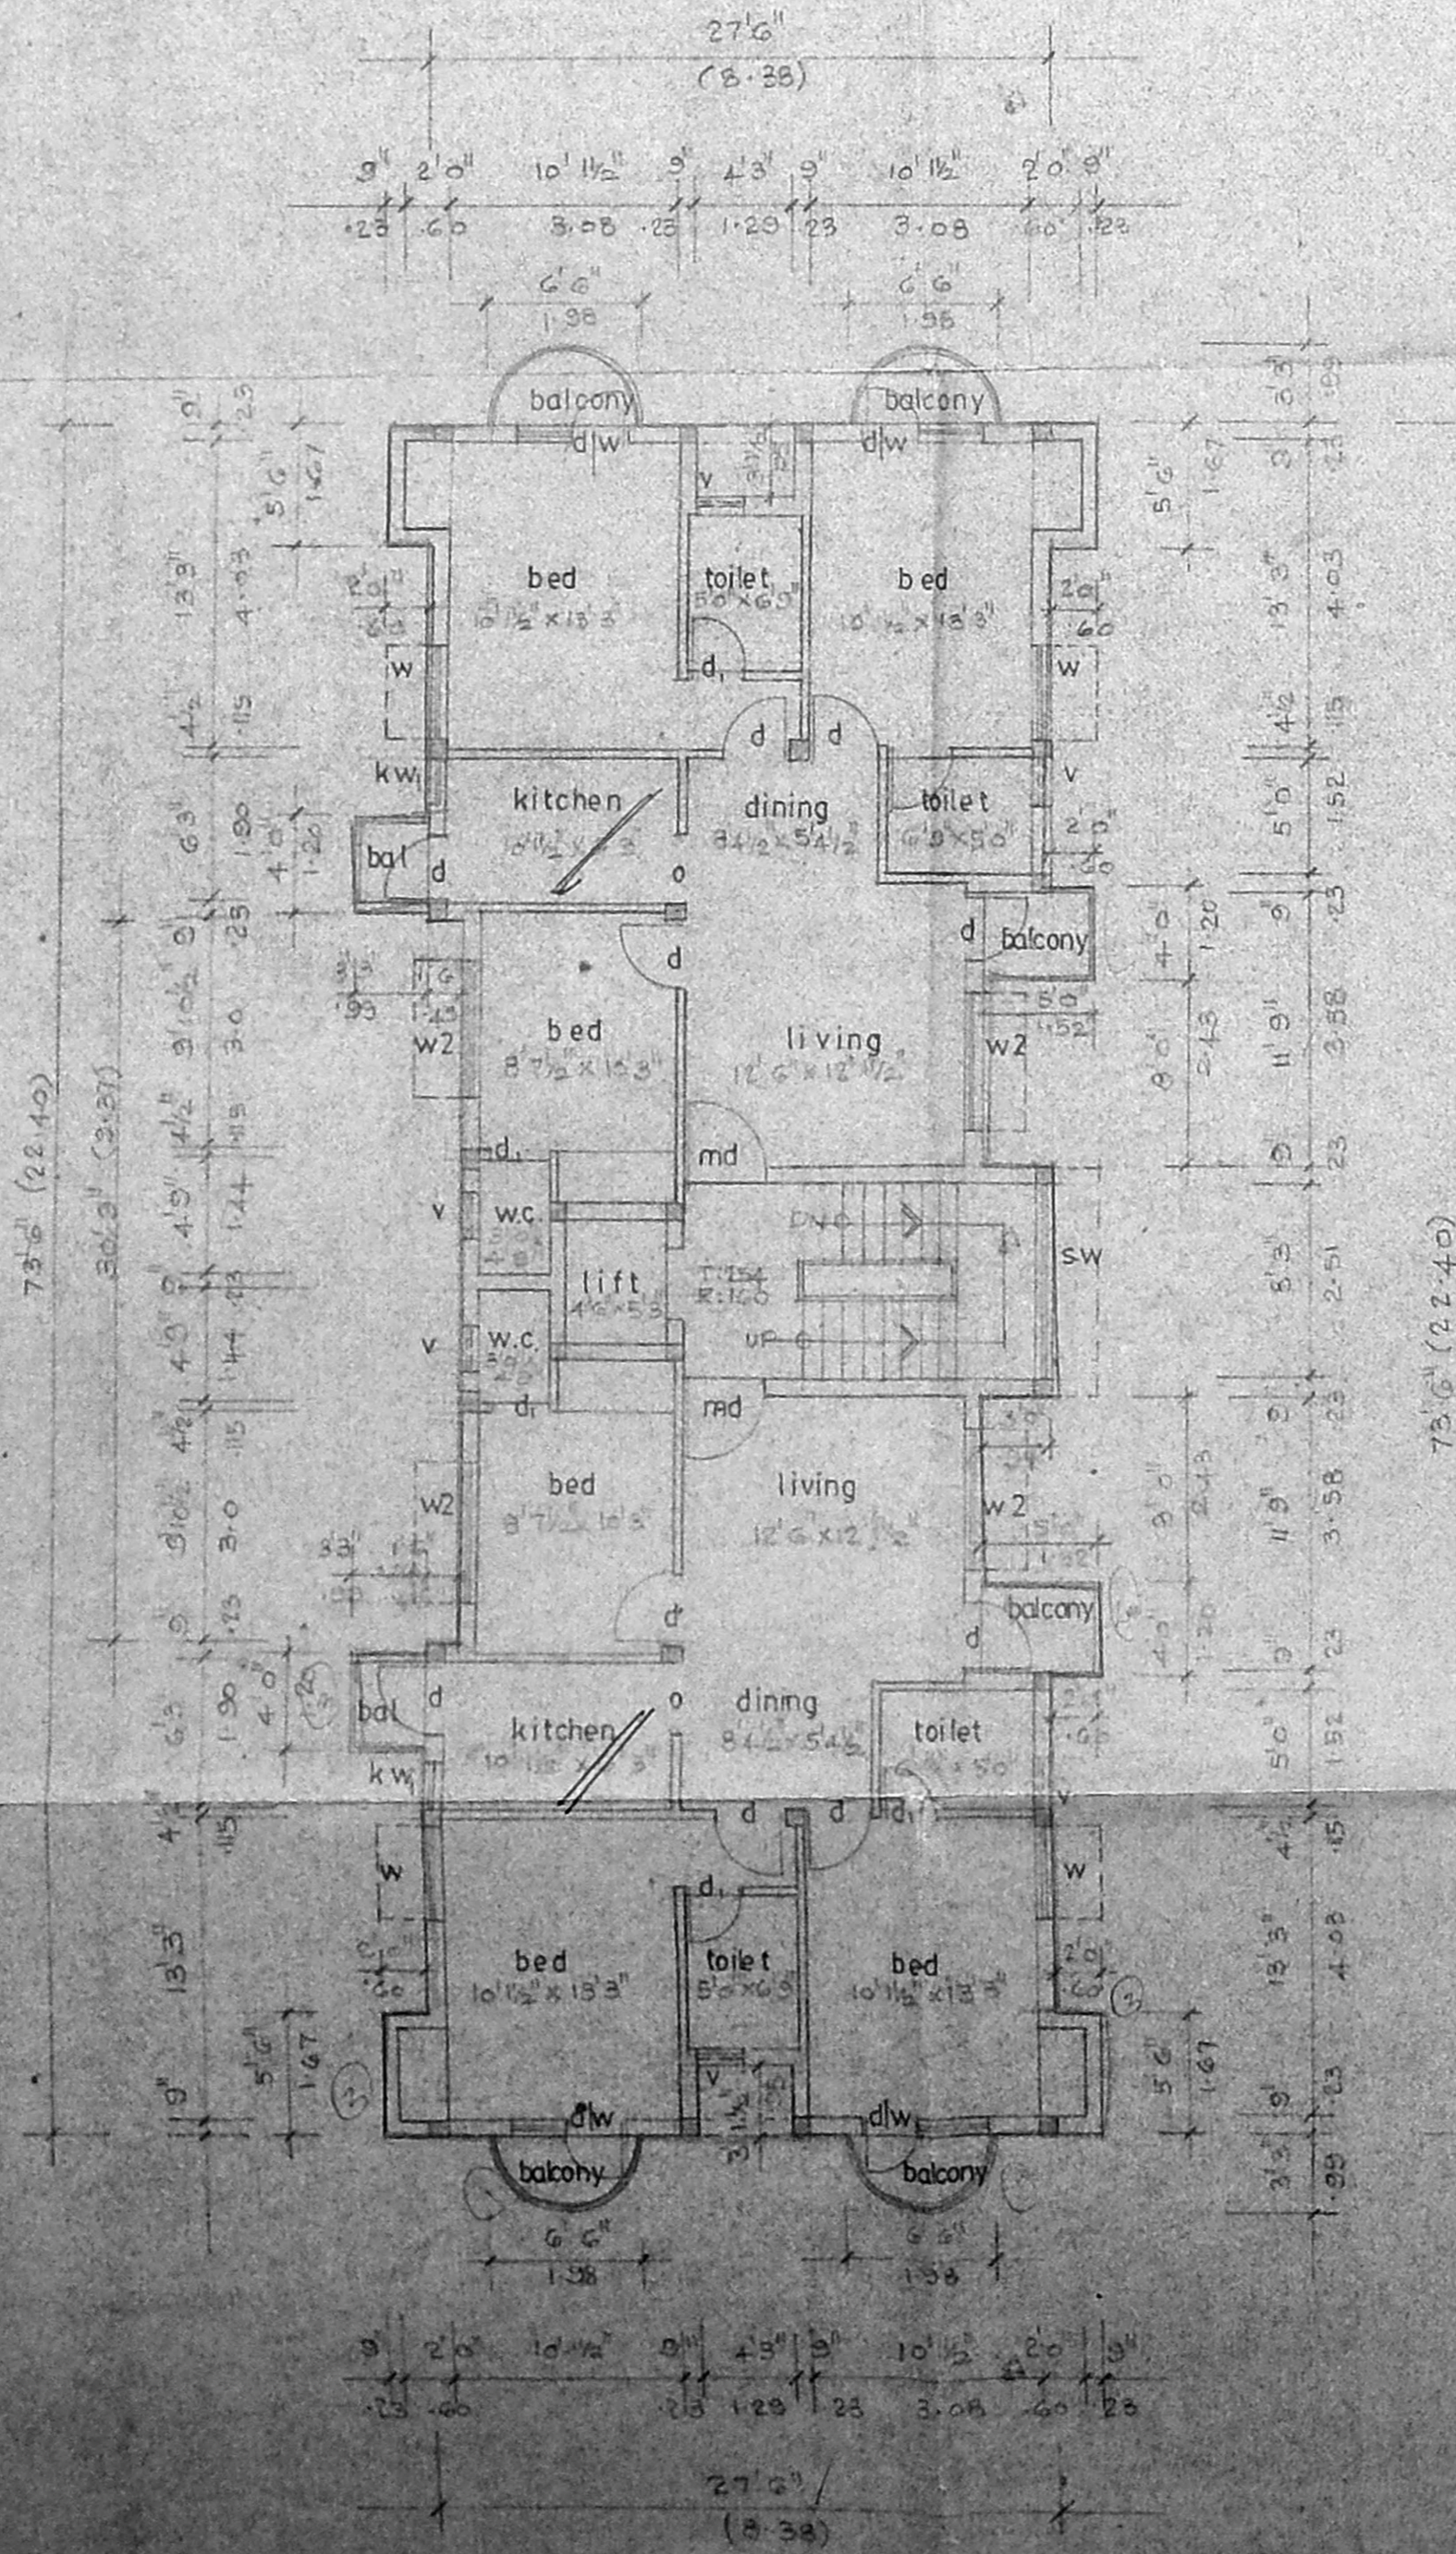

TYPICAL FLOOR PLAN
(FIRST SECOND & THIRD FLOOR)
SCALE: 1" = 8' 0"

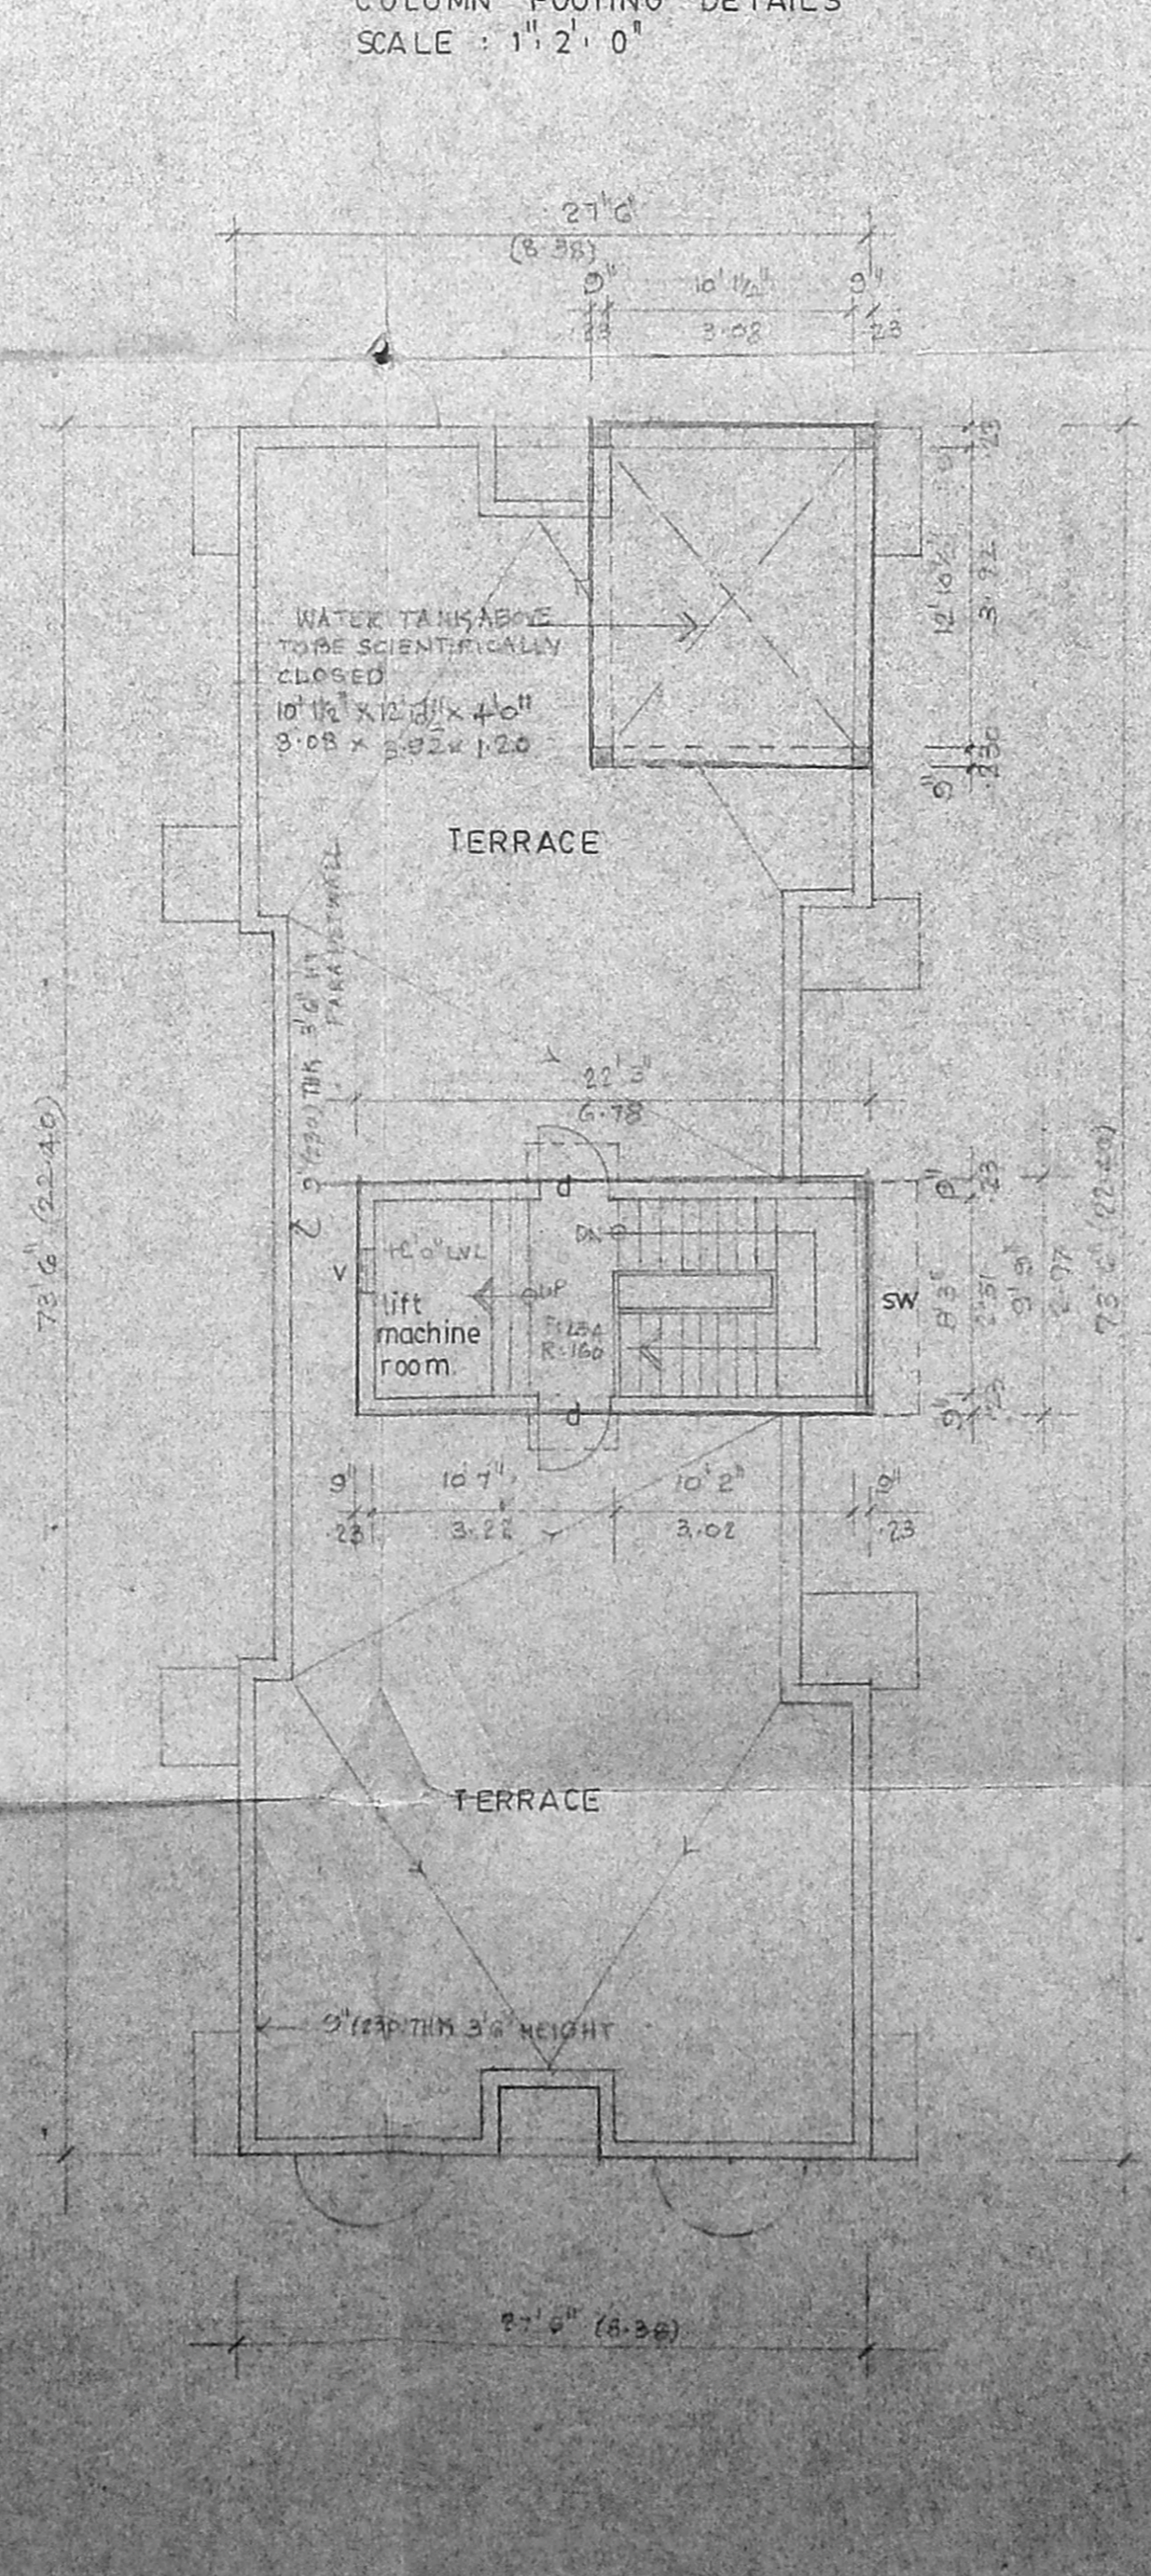

TERRACE FLOOR PLAN
SCALE: 1" = 8' 0"

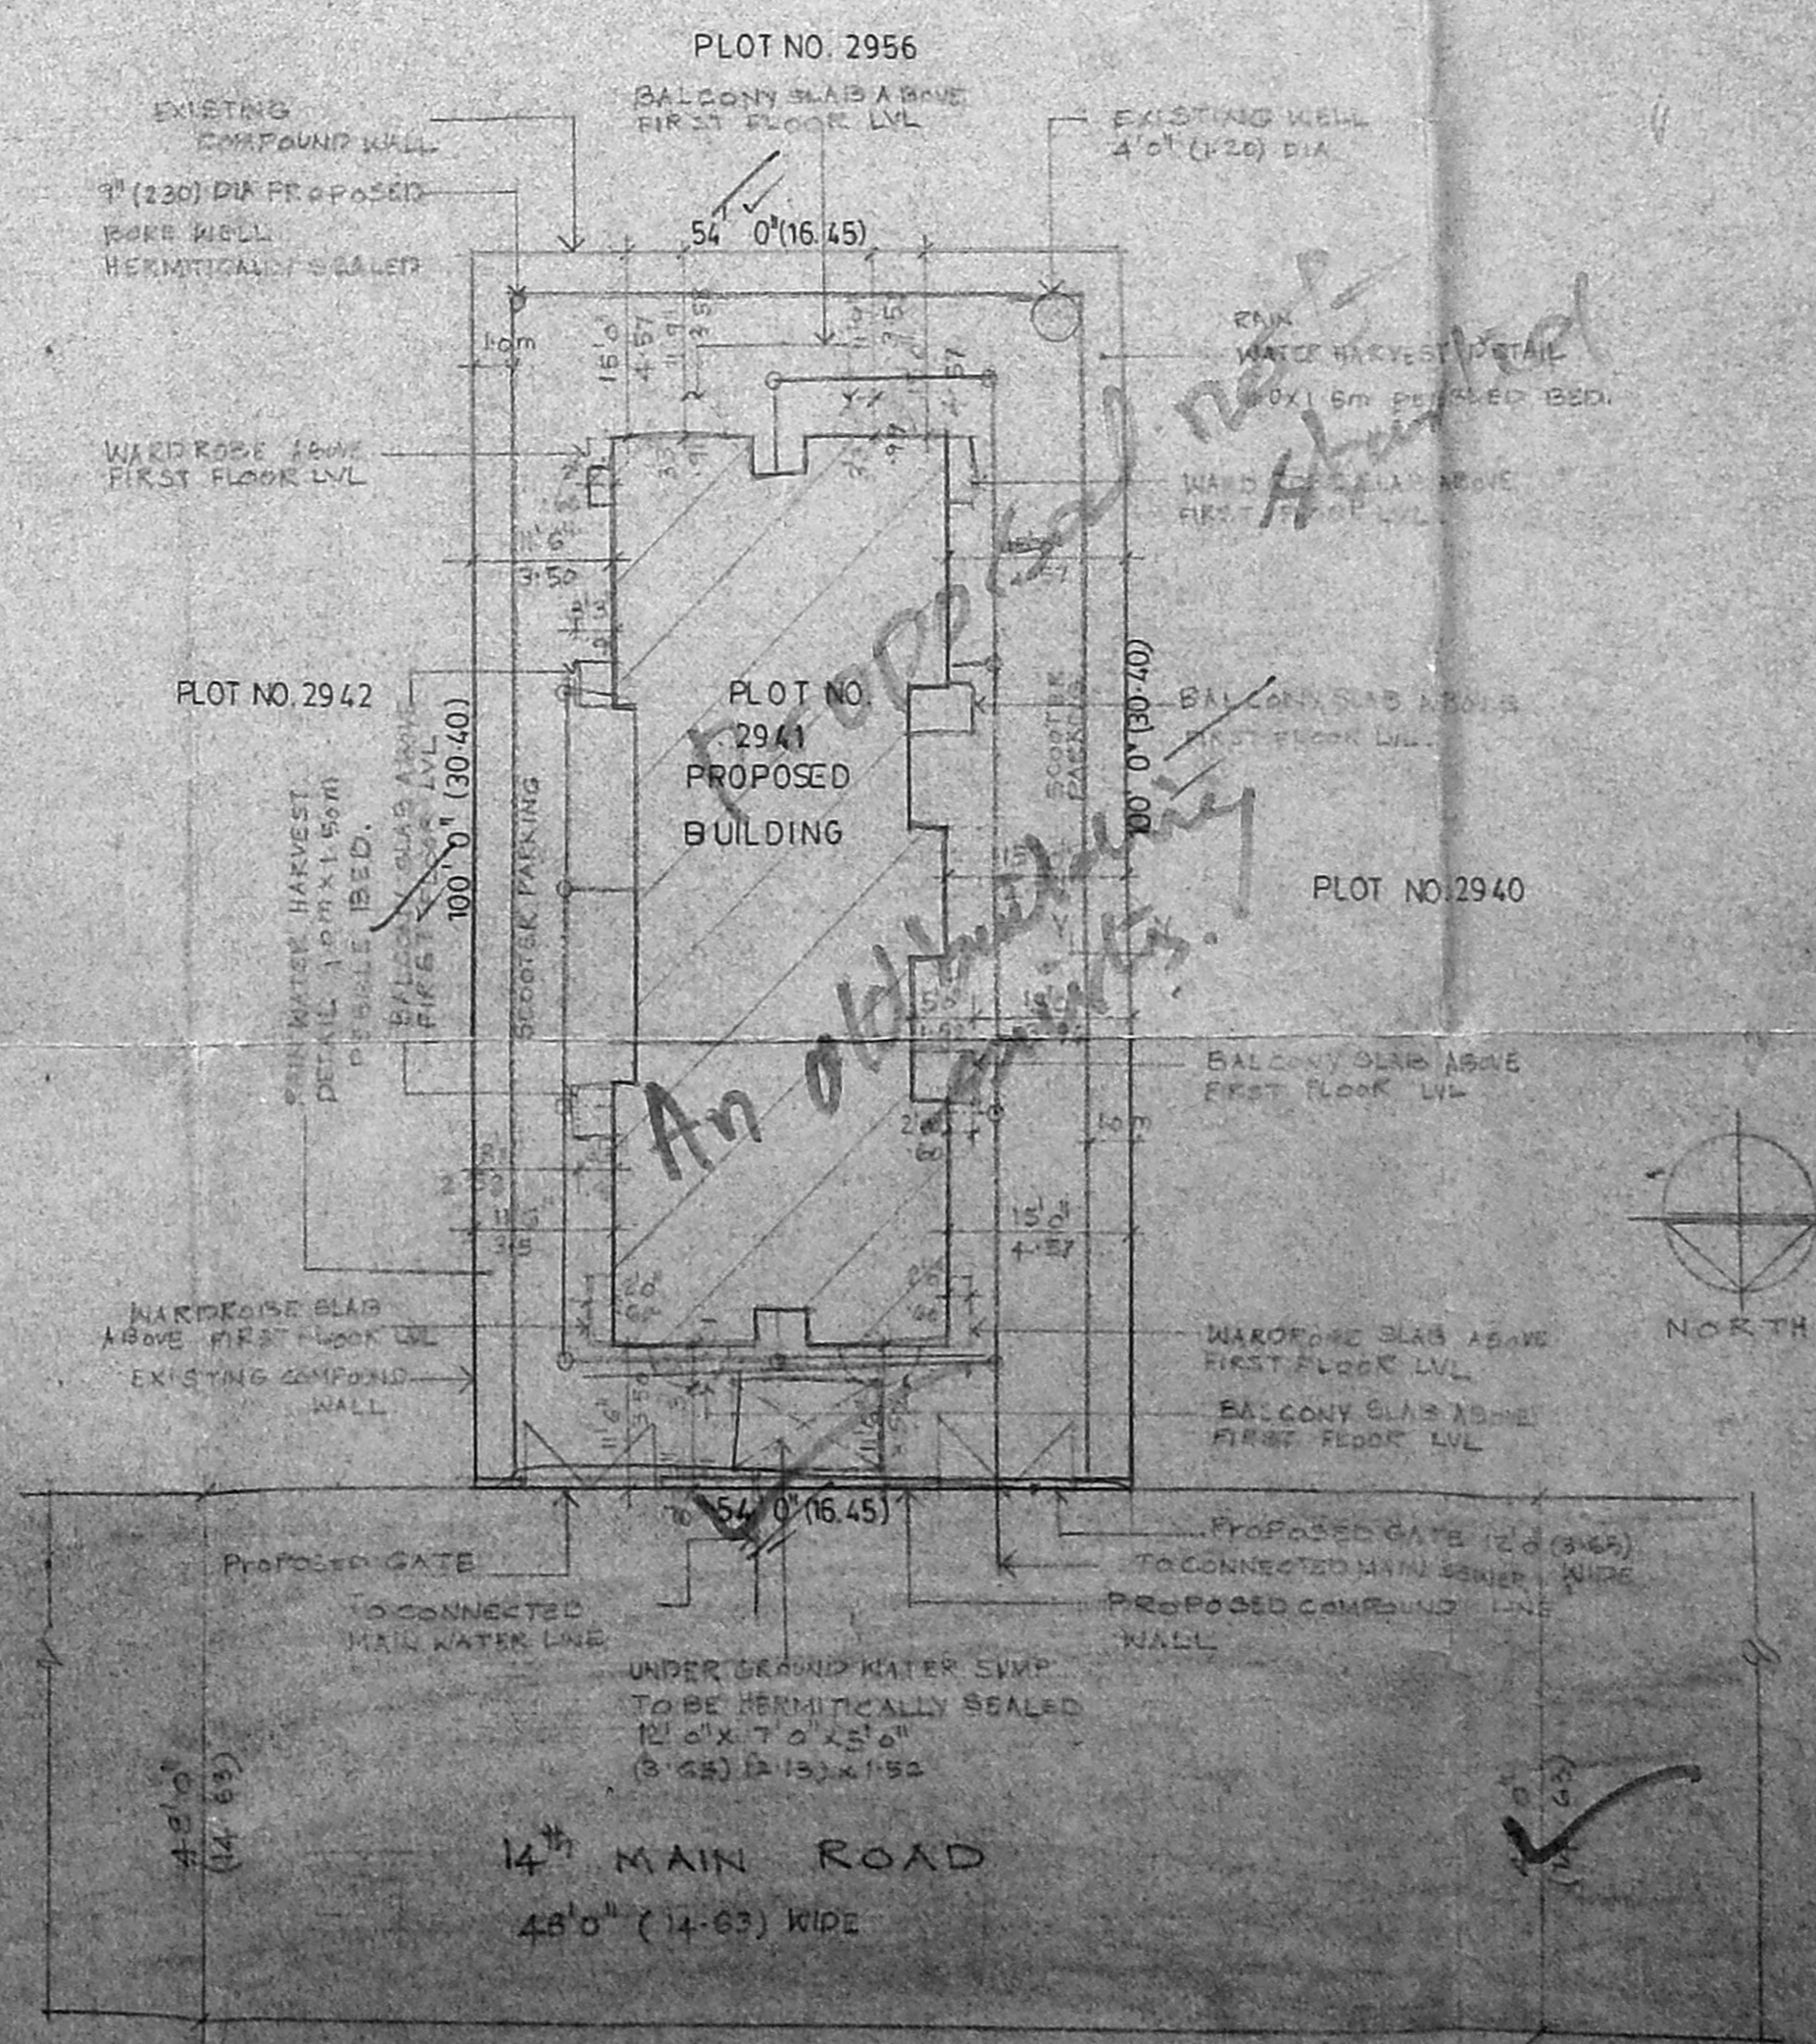

SITE PLAN
SCALE: 1" = 16' 0"

SCHEDULE OF JOINERY				
TYPE	WIDTH	HEIGHT	DESCRIPTION	
md	3' 6"	7' 0"	main door	
d	2' 0"	7' 0"	FLUSH door	
di	2' 0"	7' 0"	door	
w	2' 0"	4' 0"	WATER TANK ABOVE TO BE SCIENTIFICALLY CLOSED	
w1	2' 0"	4' 0"	WATER TANK ABOVE TO BE SCIENTIFICALLY CLOSED	
w2	2' 0"	4' 0"	WATER TANK ABOVE TO BE SCIENTIFICALLY CLOSED	
dhw	3' 0"	7' 0"	DOWN HUNG WINDOW	
kw	3' 0"	7' 0"	UPPER WINDOW	
kw1	2' 0"	7' 0"	UPPER WINDOW	
o	2' 0"	7' 0"	OPENING	
v	2' 0"	2' 0"	VENTILATOR	
sw	8' 3"	4' 0"	SLIDING WINDOW	

SPECIFICATIONS

FOUNDATION: COLUMN FOOTING FOUNDATION OVER A LAYER OF 14.8 CM SAND FILLING

SUPER STRUCTURE: R.C.C. FRAME WORK WITH BRICK WORK WORKING

R.C.C. WORKS: R.C.C. ROOF SLABS, R.C.C. LINTELS, SUNSHADES AND BEAMS IN R.C.C. 12.5% WITH SUITABLE REINFOR CEMENTS.

FLOORING: CEMENT FLOORING

PLASTERING: PLASTERING IN CM 1:6 AND FINISHED WITH CEMENT PAINT

WEATHERING COURSE: BRICK TOLL LINE CONCRETE LIND IN SLOPE WITH CRUDE OIL FINISHED WITH TERRAZZO TILES.

NOTES: WELL TO BE HERMETICALLY SEALED AND SUMP AND D.H.T TO BE SCIENTIFICALLY CLOSED.

COLOUR CODE REFERENCE

	PROPOSED WORK
	EXISTING WORK
	EXISTING ROAD
	BOUNDARY LINE
	SEWER LINE
	WATER LINE

SIGNATURE OWNER

Selvarajan

SIGNATURE ARCHITECT:

Selvarajan

SELVARAJAN & ASSOCIATES
REGISTERED ARCHITECTS
CORPORATE OFFICE
1, SARANGAPANI STREET
MADRAS-600 017.

SIGNATURE OF ARCHITECT:

PROPOSED FLATS AT PLOT NO. 2941, 14TH MAIN ROAD
S.Y. NO. 118 & 119 / 126 PT & 127 PT OF MADUAKARAI
SUB-DISTRICT OF ANNA NAGAR DISTRICT OF MADRAS.

FLOOR PLANS, ELEVATION, SECTION & SITE PLAN, KEY PLAN ETC.

SCALE: VARIED DATE: DRAWN: ARCHITECTS:

SELVARAJAN & ASSOCIATES,
1, SARANGAPANI ST, MADRAS - 17