

SCHEDULE OF JOUWER

TYPE	DESCRIPTION	QTY	UNIT
R/S	BOUNDED SHOTTER	10286	X240
Y	VENTILATOR	80	X60
D	DOOR	80	X210

AP. B.P.

PLINTH AREA:




1. PLINTH AREA SHOPS = 472.78 M²
2. EX GODOWN = 115.0 M²
3. BUILT UP AREA = 587.80 M²
4. PLOT AREA = 3351.10 M²
5. PLOT COVERAGE = 17.57%

- NOTE:**
1. FENCING AROUND EXISTING GODOWN MARKED.
 2. GAP BETWEEN BLOCK 'A' AND 'B' REMOVED IN SITE PLAN.
 3. IN SITE PLAN TOILET BLDG. REMOVED.
 4. NEW TRACKING CREATED WITH ABOVE POINTS IN PLAN ALSO FOR MMDA CONSIDERATIONS.
 5. RISER ITEM TRACK 25 CM LANDING WIDTH 120 CM.


THIS DRG REVISED AS PER LR NO. 4811/84 B.O. DATE 20.7.96 FROM S.O. T.V.S. M.S.S. J.A.R.G.H. A.E.E (G) CE (C)

JOB NO. 10/94 B₂


TRACED	GOVERNMENT OF TAMILNADU CO-OPERATIVE DEPARTMENT CONSTRUCTION WING
CHECKED	OFFICE OF THE CHIEF ENGINEER (CW) NO. 48, L.B. ROAD, T.N.M.P. SHOPPING COMPLEX, ADYAR, MADRAS-20
DATE	PROPOSED CONSTRUCTION OF SHOPPING COMPLEX FOR T.U.C. AT PERIAR NAGAR.
DRAWN	S.M. JAROH A.E.E (G)
SCALE	1:100

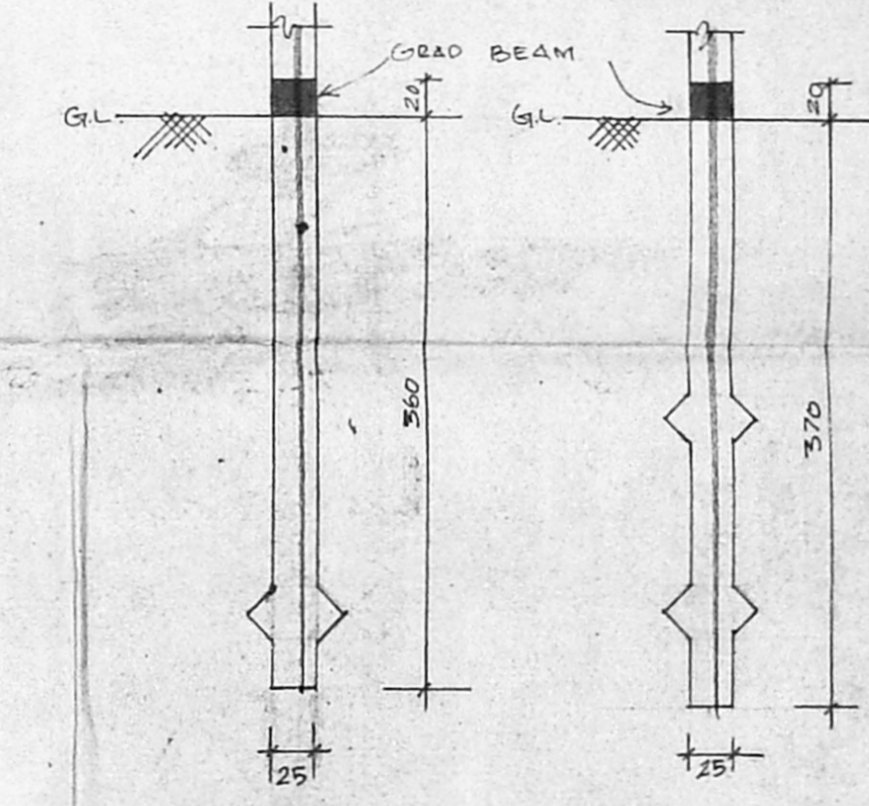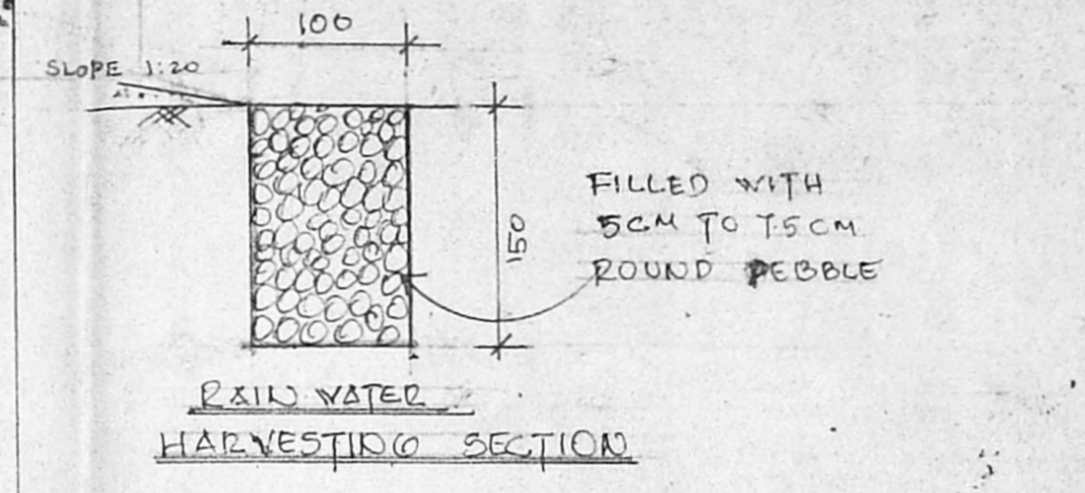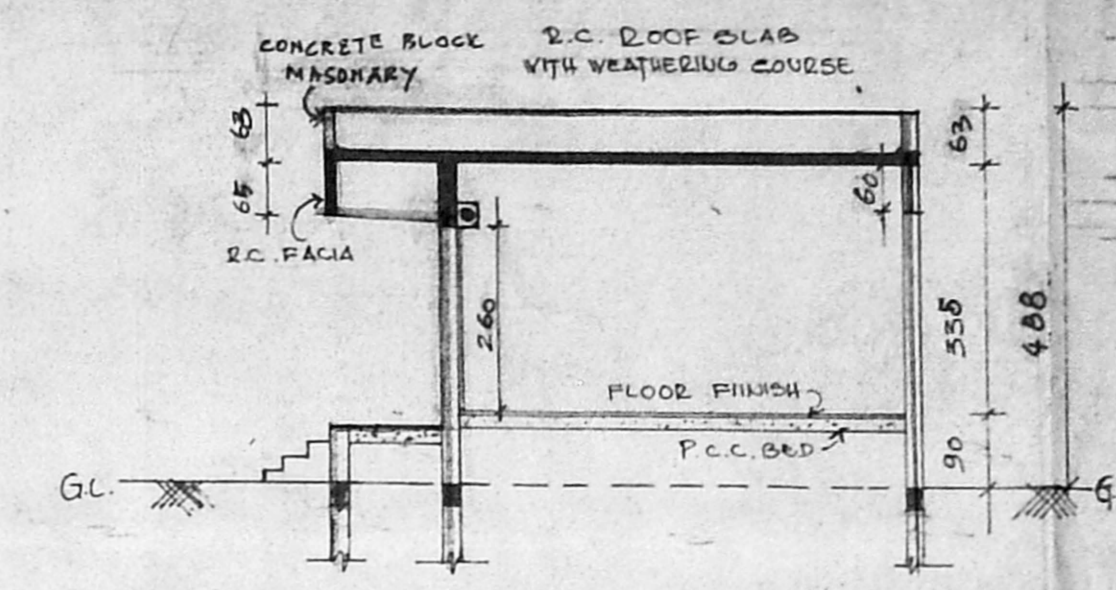


DETAIL OF FOUNDATION UNDERREMOVED PILE - 1.80M C/C
SCALE: 1:50

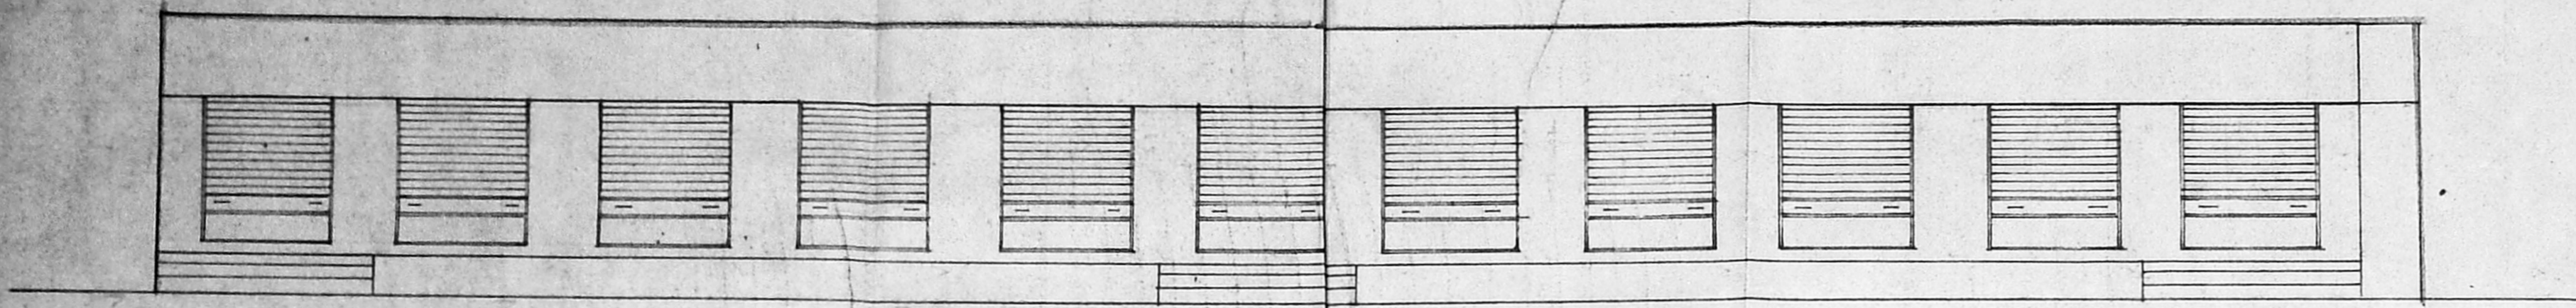

ELEVATION

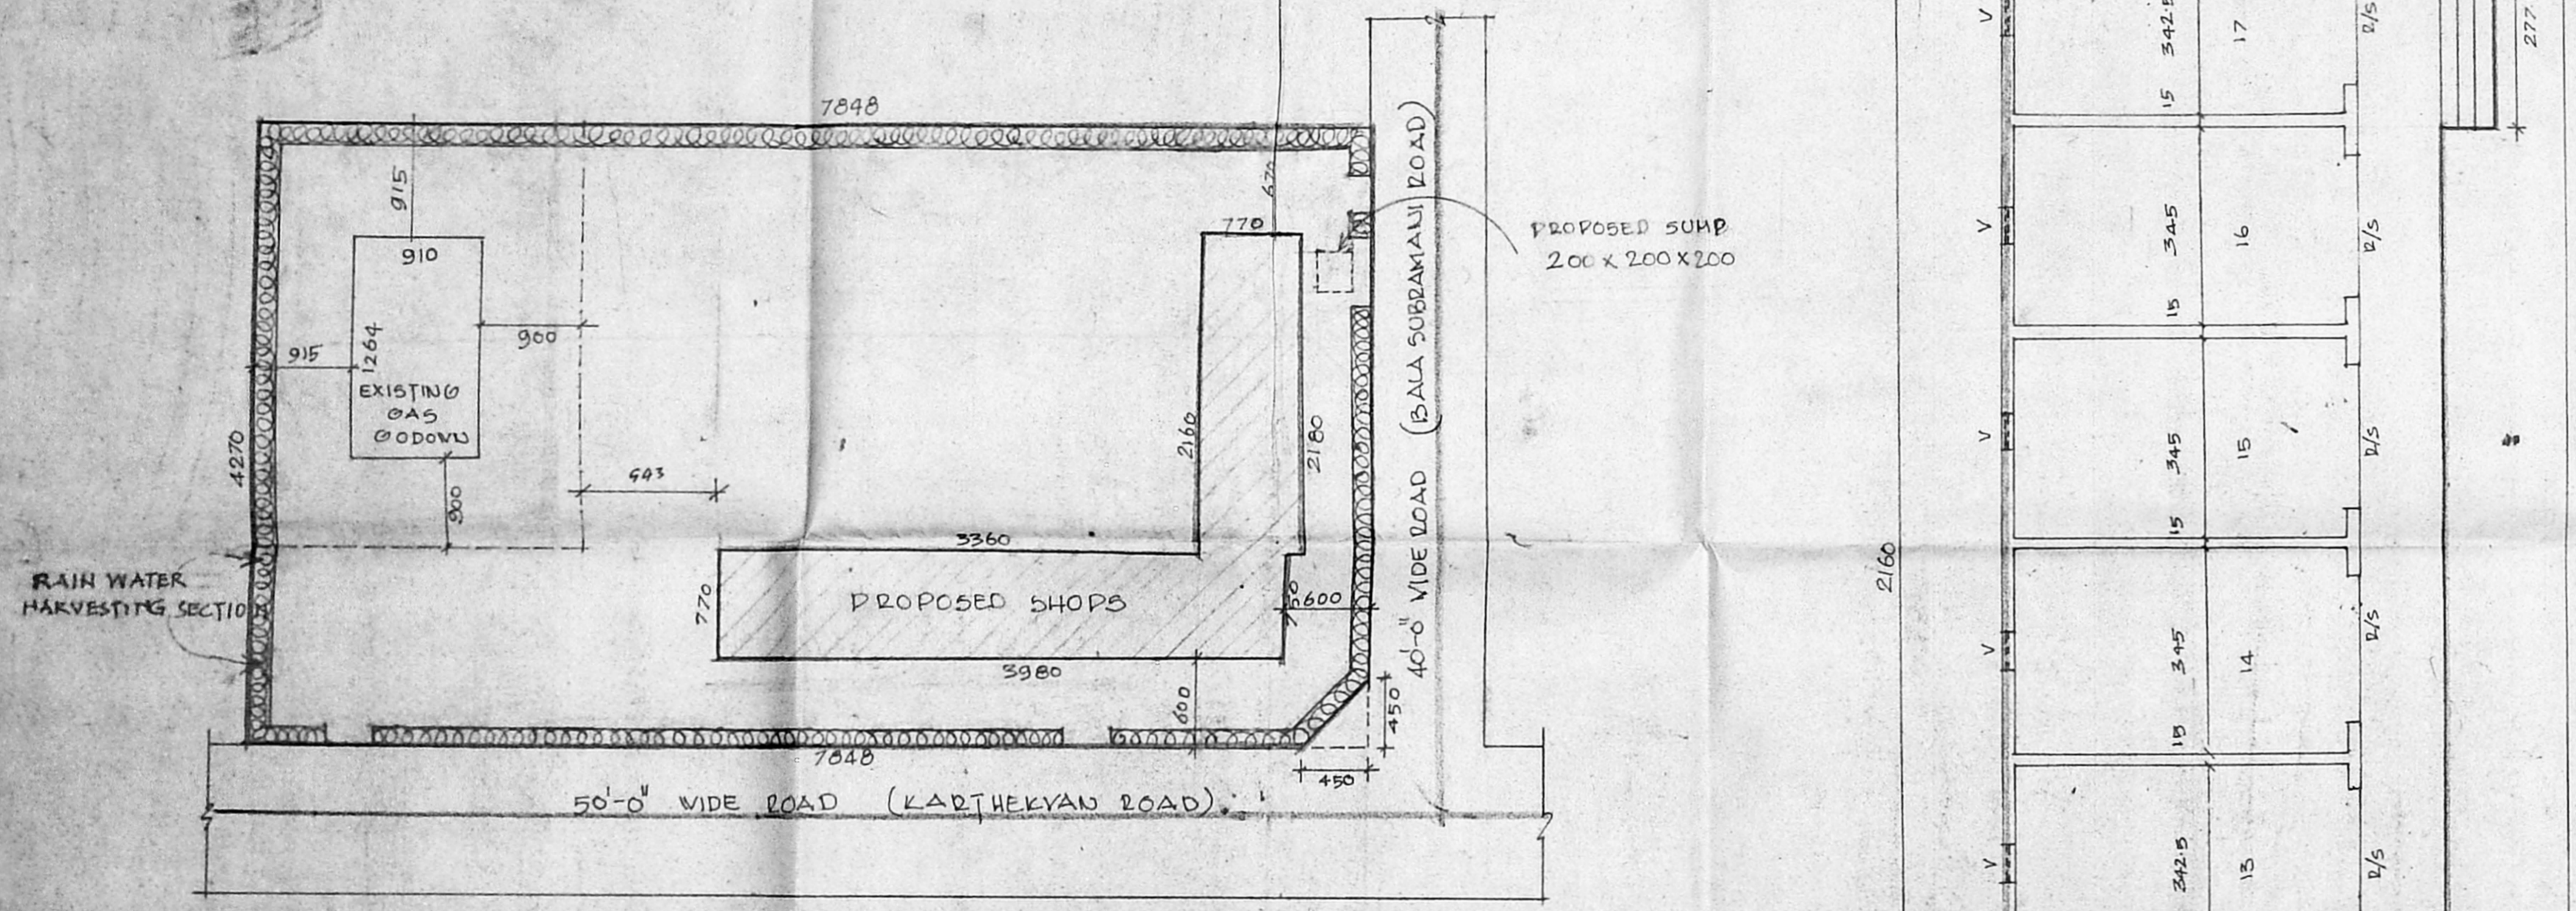

SITE PLAN SCALE 1:400

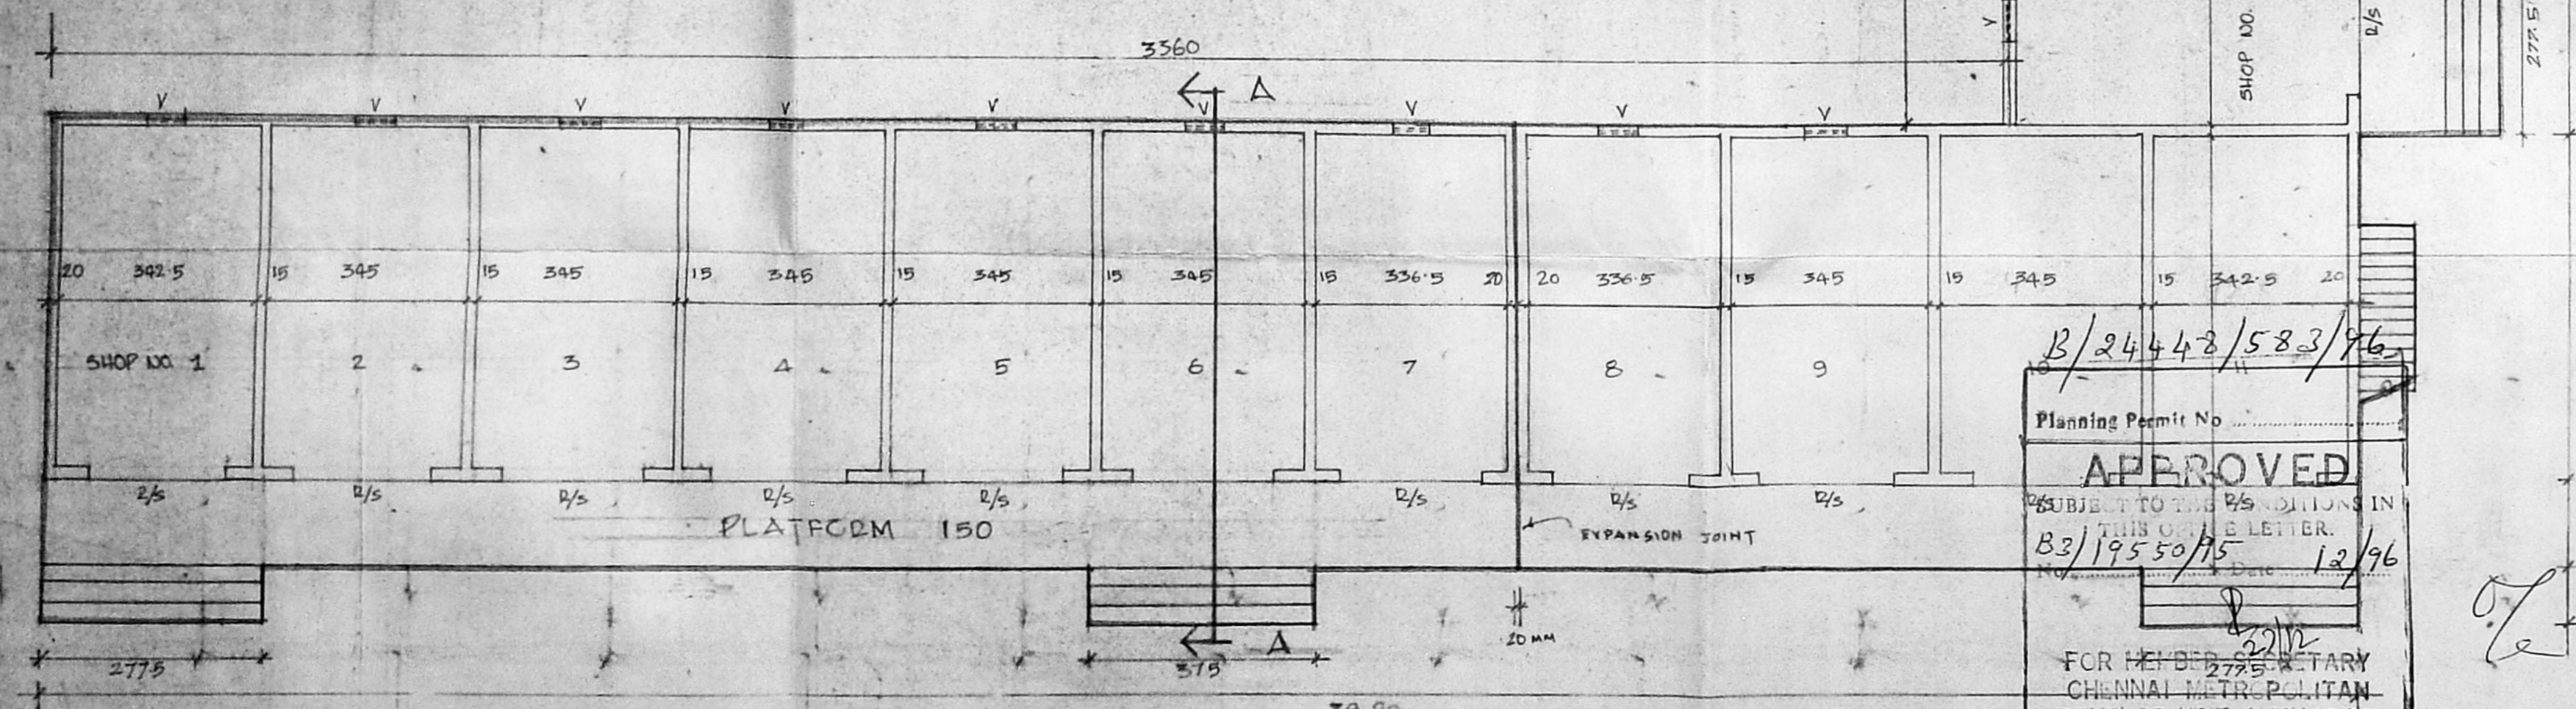

PLAN

B/24442/583/96
Planning Permit No. APPROVED
SUBJECT TO THE BS CONDITIONS IN THIS CASE LETTER. 83/19550/95 12/96
FOR MEMBER SECRETARY
CHENNAI METROPOLITAN
DEVELOPMENT AUTHORITY
CHENNAI-600 008.

NOTE OF THE TRIPLIKANE URBAN CO-OPERATIVE SOCIETY LTD., Deputy Registrar (P. D. S.)

27/12/96