

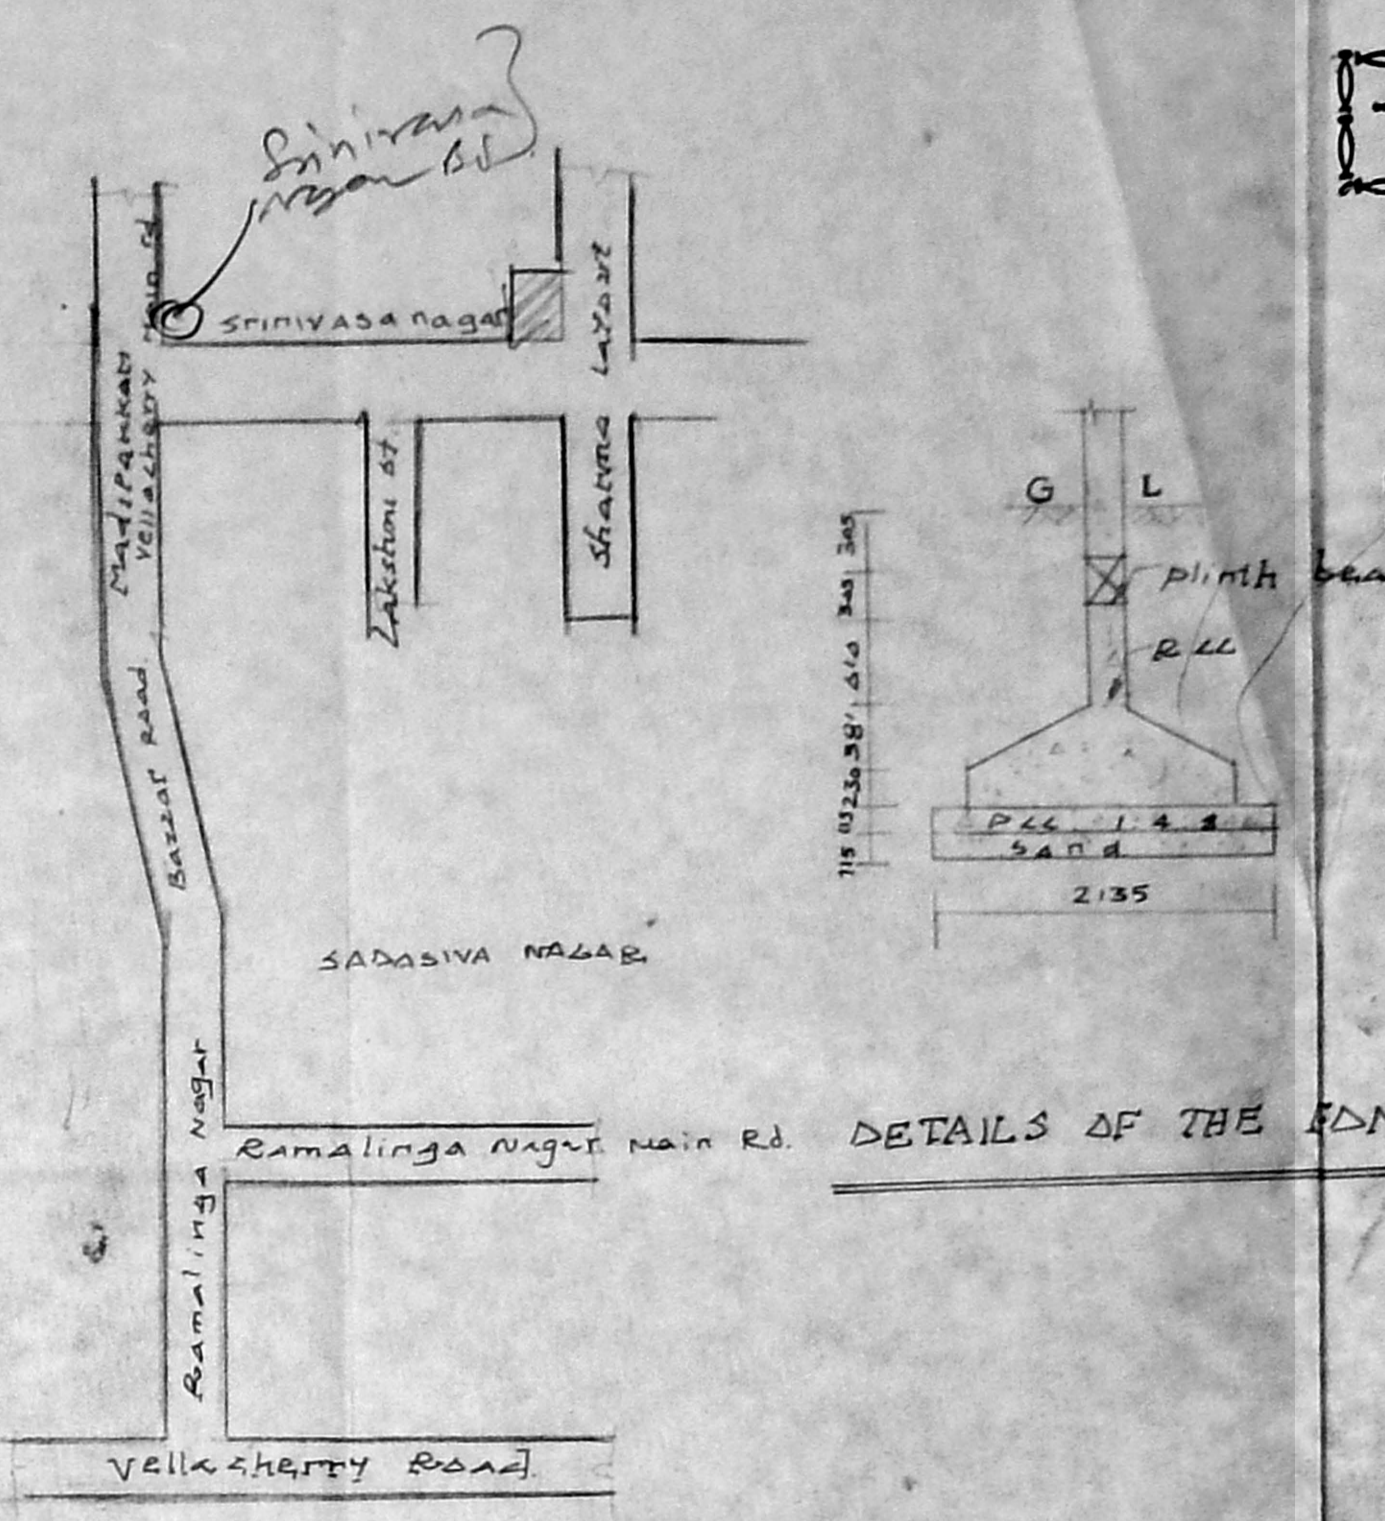


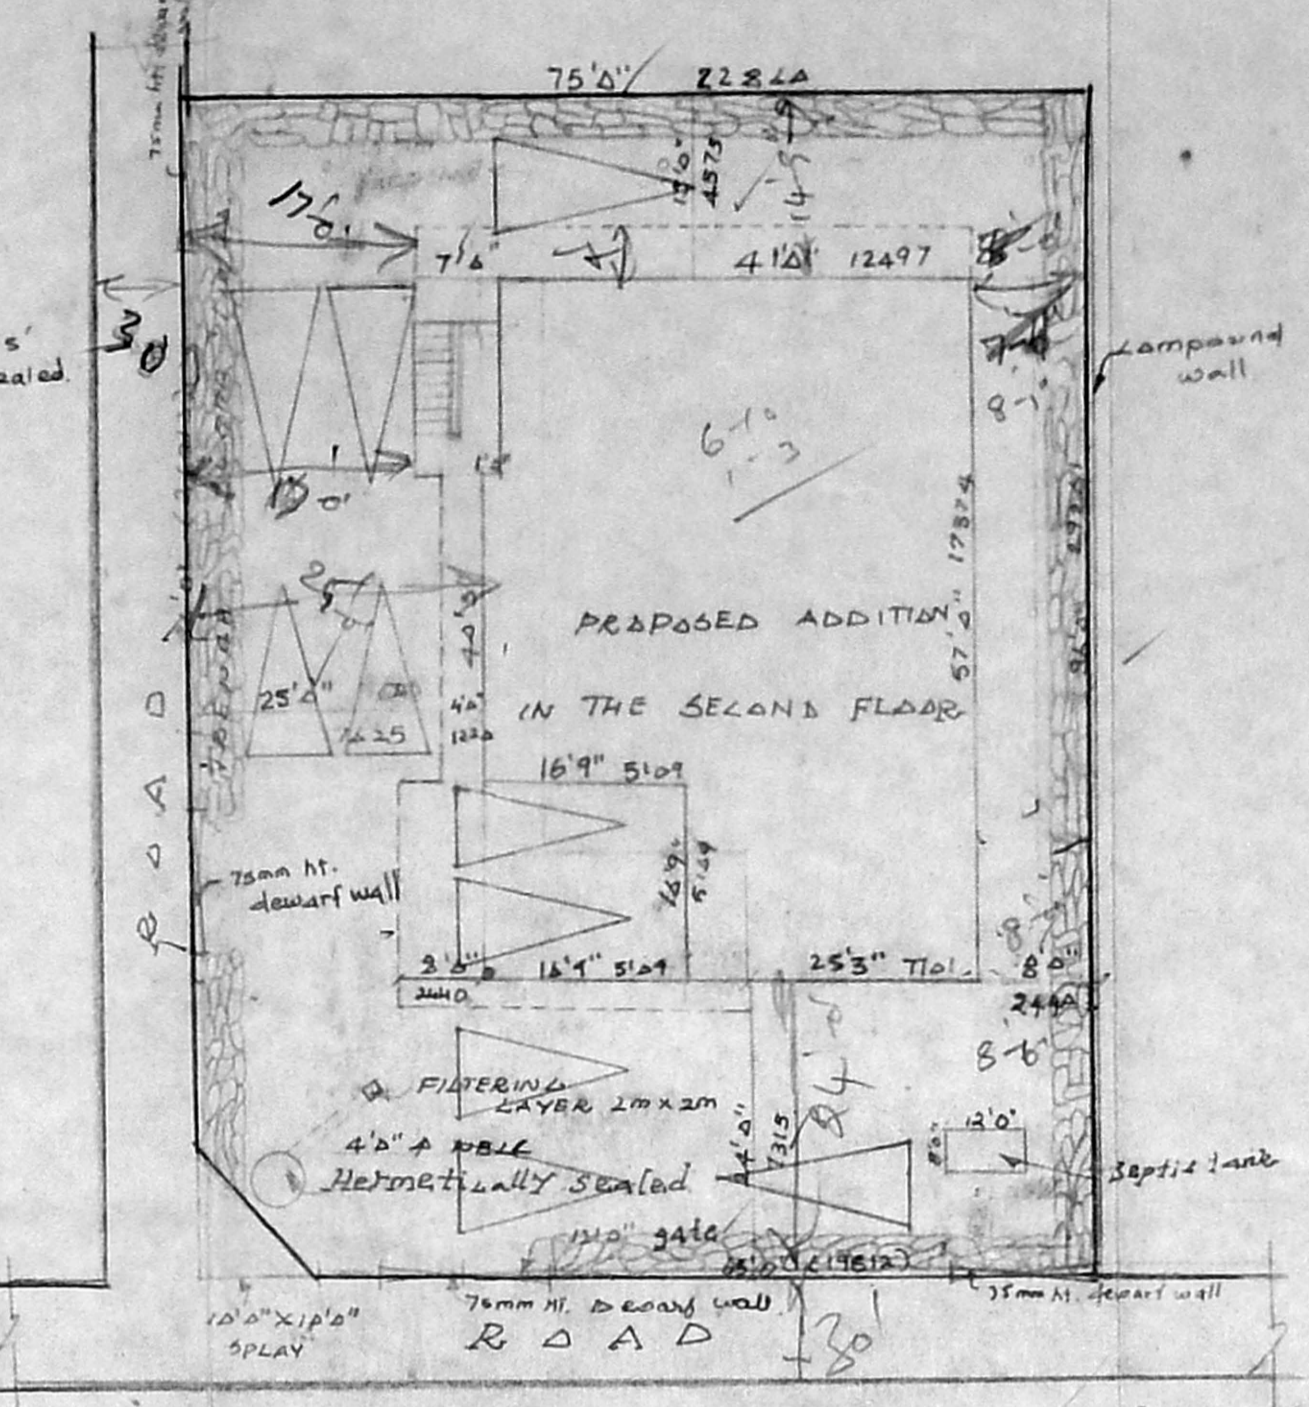

31/207/28/211/98
 Planning Permit No.
APPROVED
 SUBJECT TO THE CONDITIONS IN THIS OFFICE LETTER.
 21/202/98/211/98
 Date: 21/2/98
 FOR MEMBER SECRETARY
 MADRAS METROPOLITAN
 DEVELOPMENT AUTHORITY
 MADRAS - 600 088.

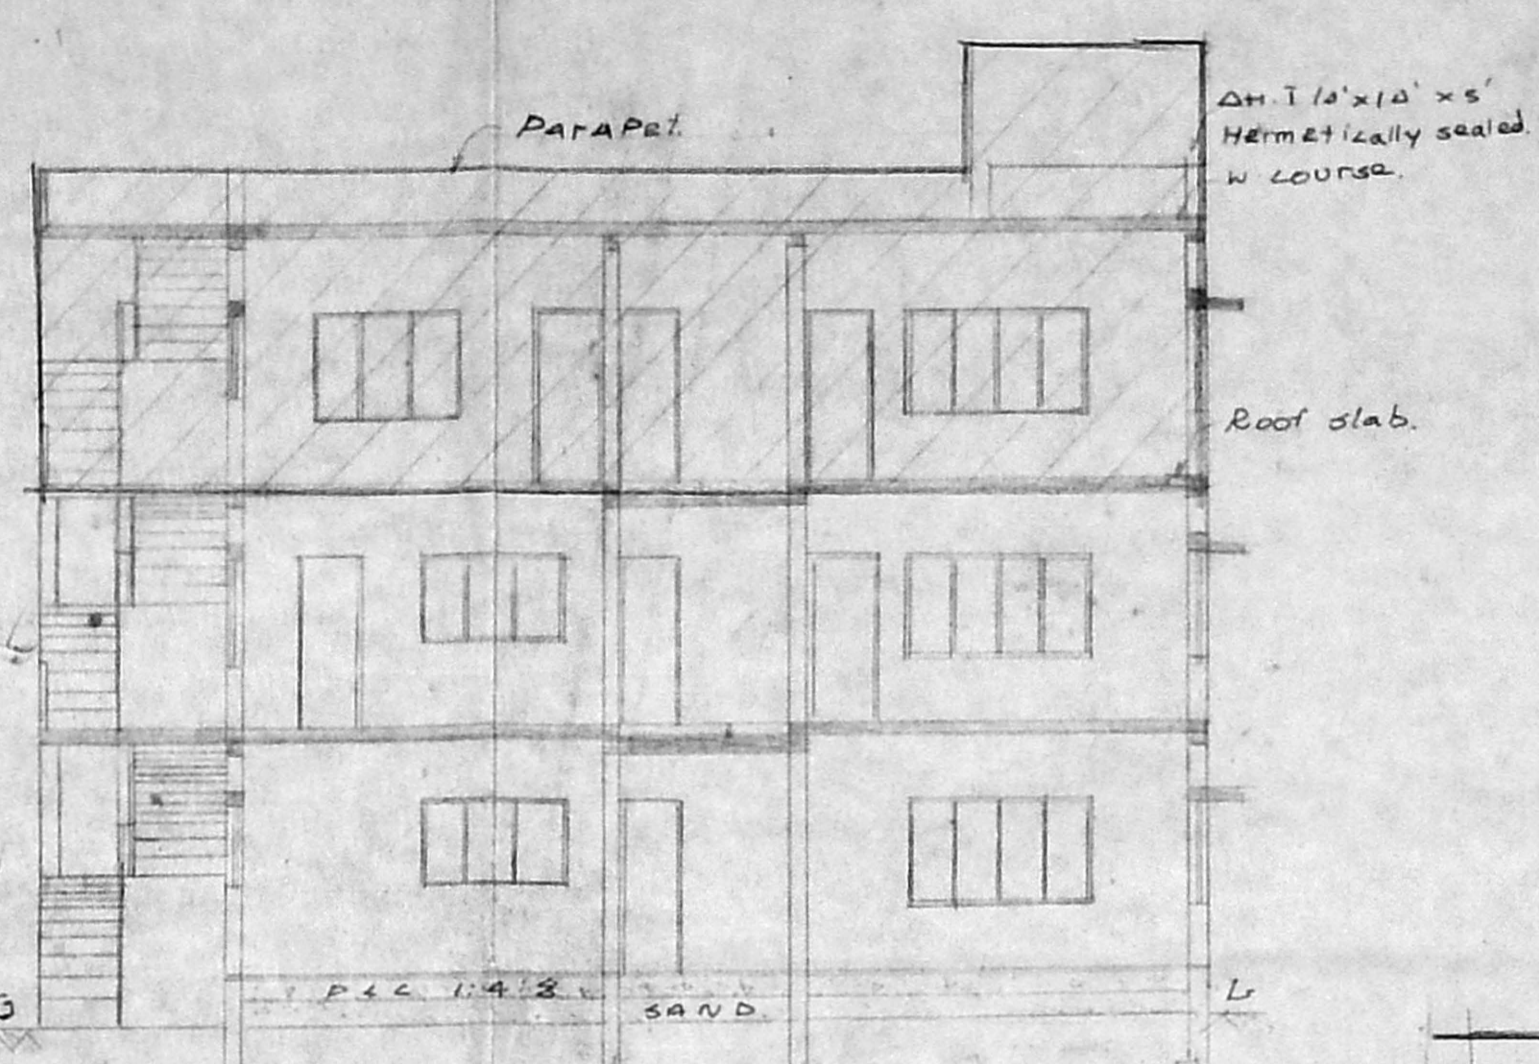


PLAN SHOWING THE PROPOSED
 Revised Plan
 DELETED
 AT PLOT NO 11A, 12 PT
 SRINIVASA NAGAR LAYOUT R-3 NO
 218/2B, 1A, PT, OF MADIPAKKAM
 R.P.A. NO 135/91, DATED ON: 2/6/94.
 MMDA/TB/PP NO: 10/100/94
 (C.No. 20/2/42/95)
 FOR MR. S. SUBRAMANIAM
 PART I
 PART II
 FOUNDATION: RCC COLUMN FDN OVER
 SAND
 P.C.C. 1:4:8 WITH SAND.
 P.C.C. 1:4:8 OVER
 SAND
 STRUCTURE: BRICK WORK IN CM 1:4
 ROOF: RCC 1:2:4 SCAB.
 WEATHERING: BRICK LIND WITH CM
 LOOSE
 OVER TWO LAYERS OF
 PRESSED TILES.
 JOINERY
 M.D. MAIN DOOR 1467 x 2135
 D. DOOR 915 x 2135
 D. DOOR 763 x 2135
 D.D. BRILL DOOR 915 x 2135
 F.D. REFRIG. DOOR 1230 x 2135
 W. WINDOW 2440 x 1375
 W. WINDOW 1230 x 1375
 W. WINDOW 1220 x 1375
 K.T. KIT. WINDOW 1230 x 1463
 V. VENTILATOR 915 x 210

PLAN
 DETAILS AT THE SEPTIC TANK
 ELEVATION
 41'0" / 12525


SECTION AB
 41'0" / 12525

SITE PLAN SCALE 1" = 12'0"
 72505 4'0"


KEY PLAN (N.T.S)
 7244

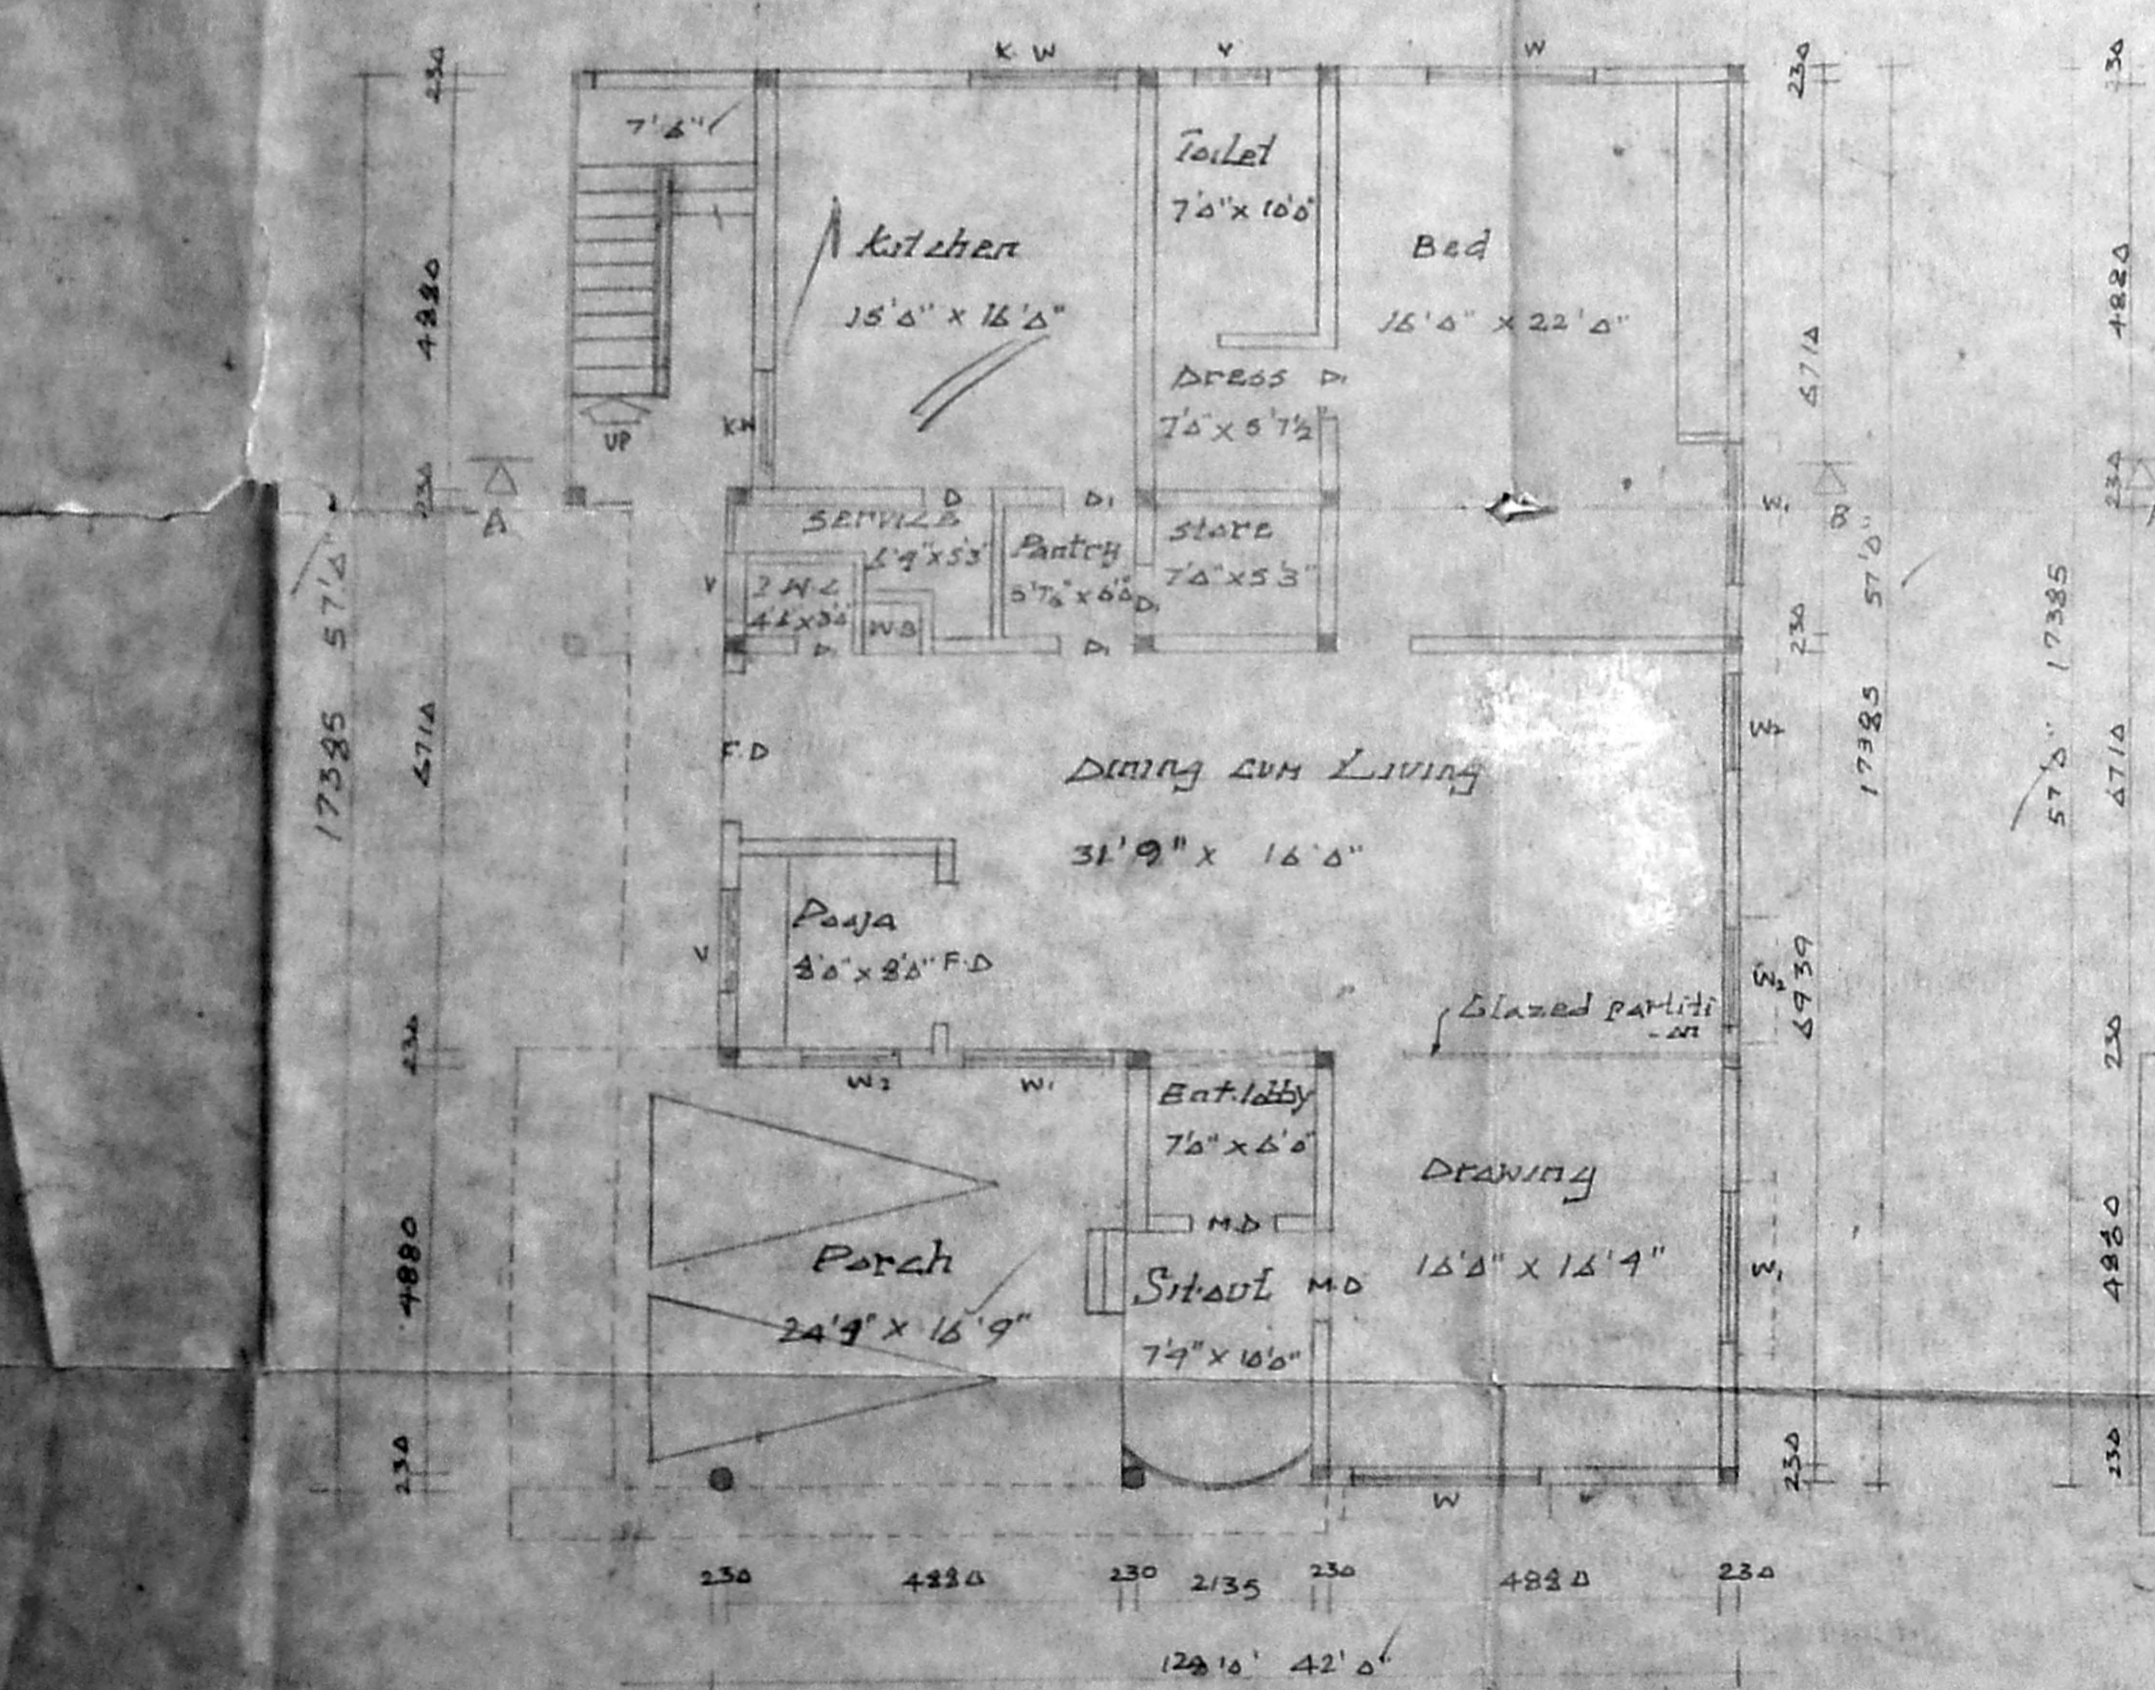


EX GROUND FLOOR PLAN

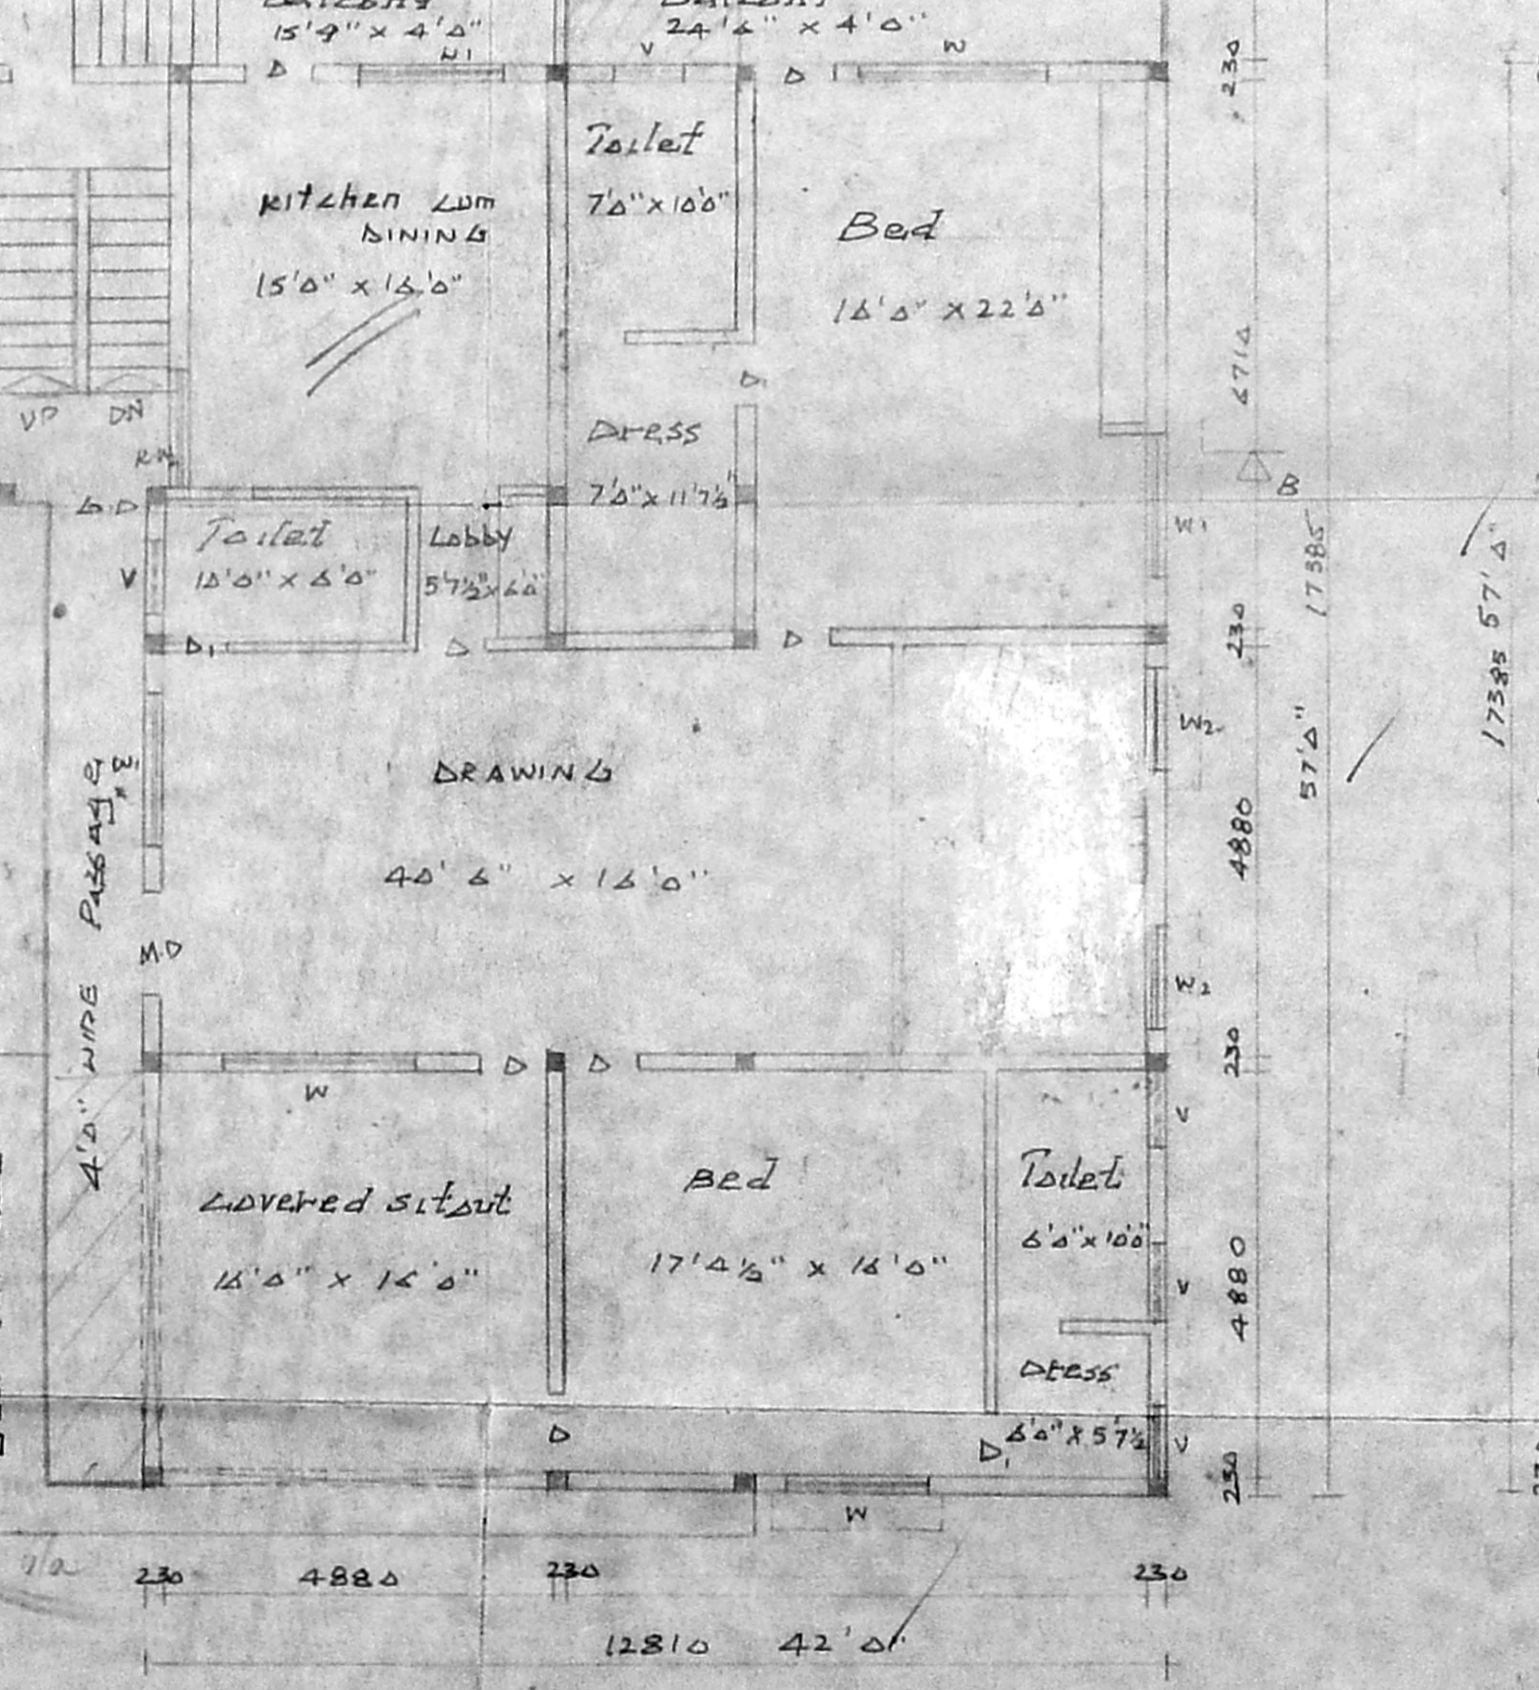


EX FIRST FLOOR PLAN

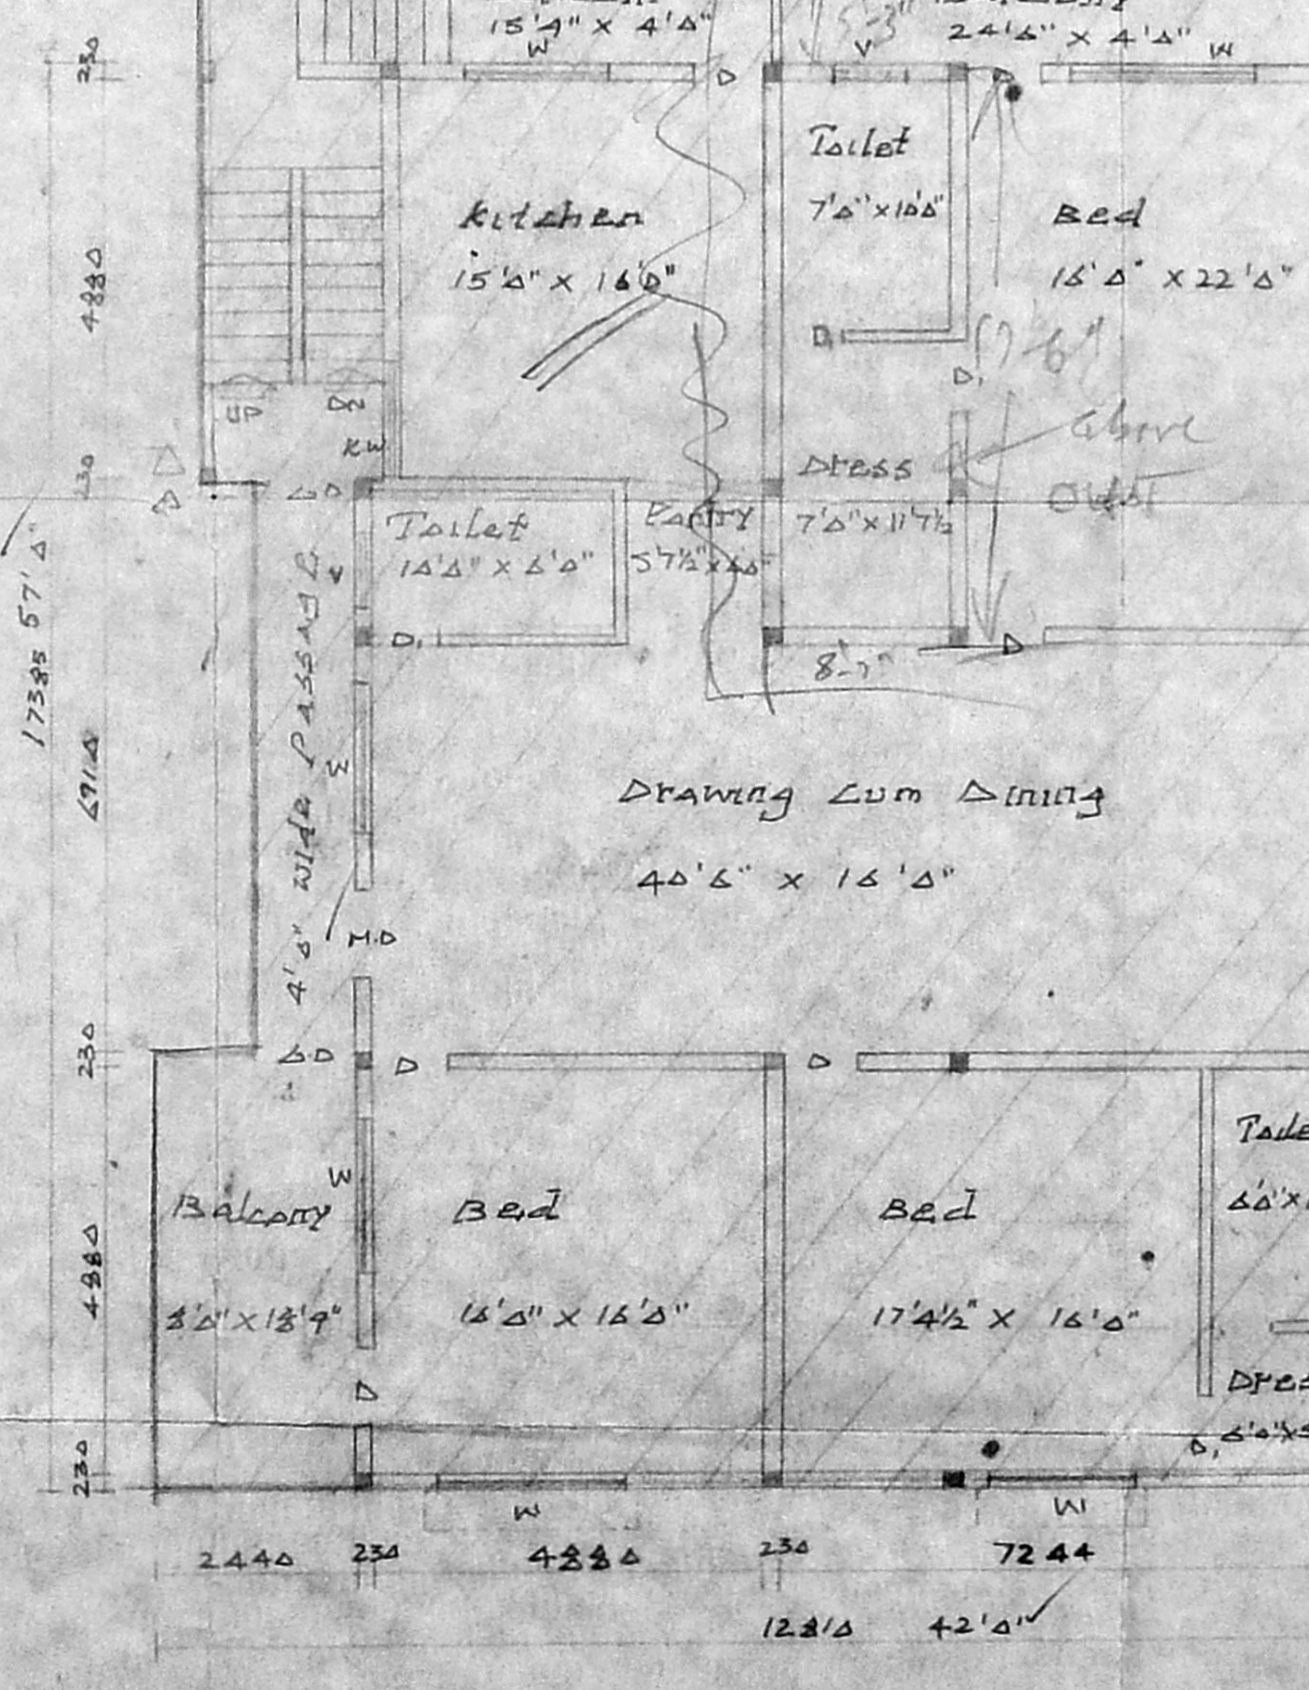


PRO. SECOND FLOOR PLAN

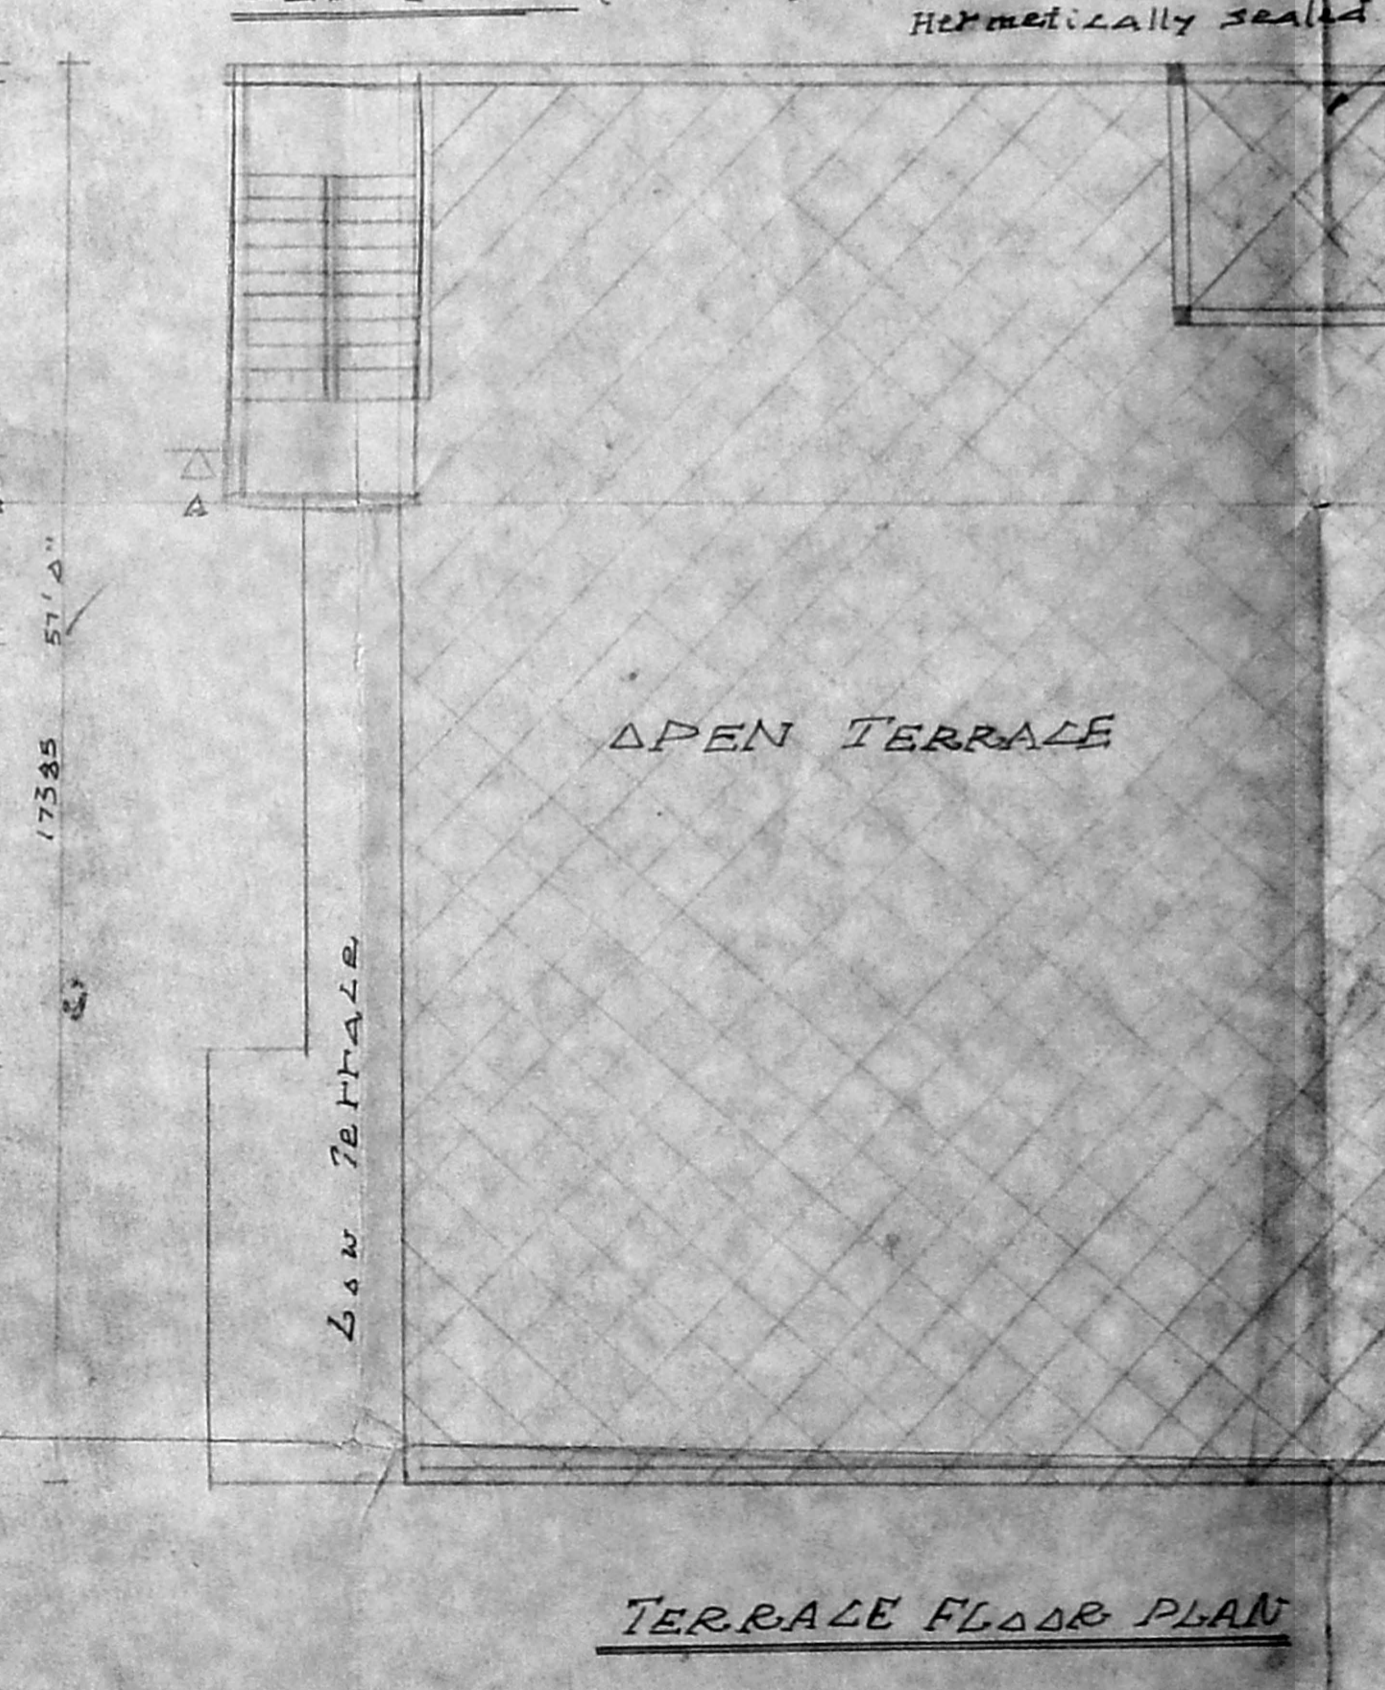

TERRACE FLOOR PLAN

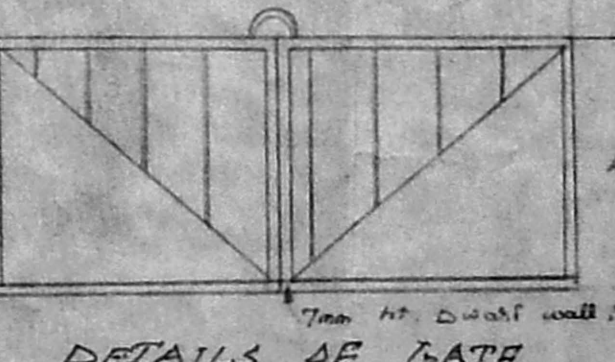

DETAILS OF GATE

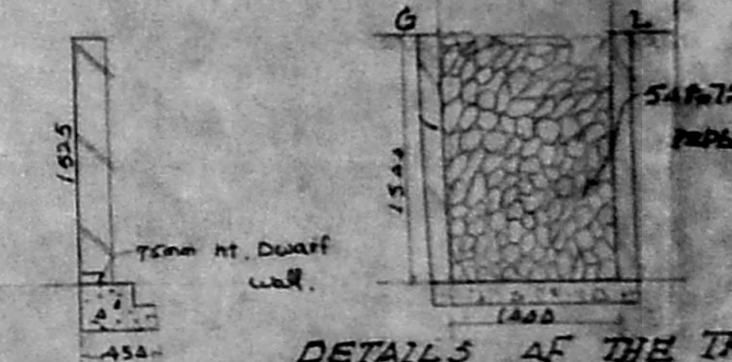

DETAILS OF THE TRENCH

AREA STATEMENT

LAND EXTENT :	7150 SQFT	654.5m
GROUND FLOOR :	2228 SQFT	207.5m
FIRST FLOOR :	2940 SQFT	272.5m
SECOND FLOOR :	2914 SQFT	271.5m
TOTAL :	7982 SQFT	742.5m
PLINTH COVERAGE :	41%	
F.S.I.	1.12	

K. SUNDARAJAN
 K. SUBRAMANIAM
 R.A. NO 296
 CAR. OF MADRAS
 LICENCED SURVEYOR

OWNER	PROPOSED	EXISTING
	ROAD	ROAD
	SITE	SITE
	SCALE 1" = 12'0"	DATE: 09.08.99

ARCHITECTS,
 SRINIVASA ENTERPRISES,
 77, BAZULLAH ROAD,
 T. NAGAR, MADRAS. 17.
 PH: 8134962.