




Planning Permit No. 20926/95
APPROVED
 SUBJECT TO THE CONDITIONS IN THIS OFFICE LETTER.
 No. 01/20926/95 Date: 11/98
 FOR MEMBER SECRETARY
 MADRAS METROPOLITAN
 DEVELOPMENT AUTHORITY
 MADRAS - 600 008.

Revised Plan
 Dt. 4-12-95




MMDA IB/PP NO. 1
 C.No. - 8/1 20926/95

AREA STATEMENT
 PART I

BASEMENT	101.00 - 23.07 - 100.00
GROUND FLOOR AREA	442.73
FIRST FLOOR AREA	410.50
SECOND FLOOR AREA	1/3 - 909.50
THIRD FLOOR AREA	312.91
	1467.36 M ²

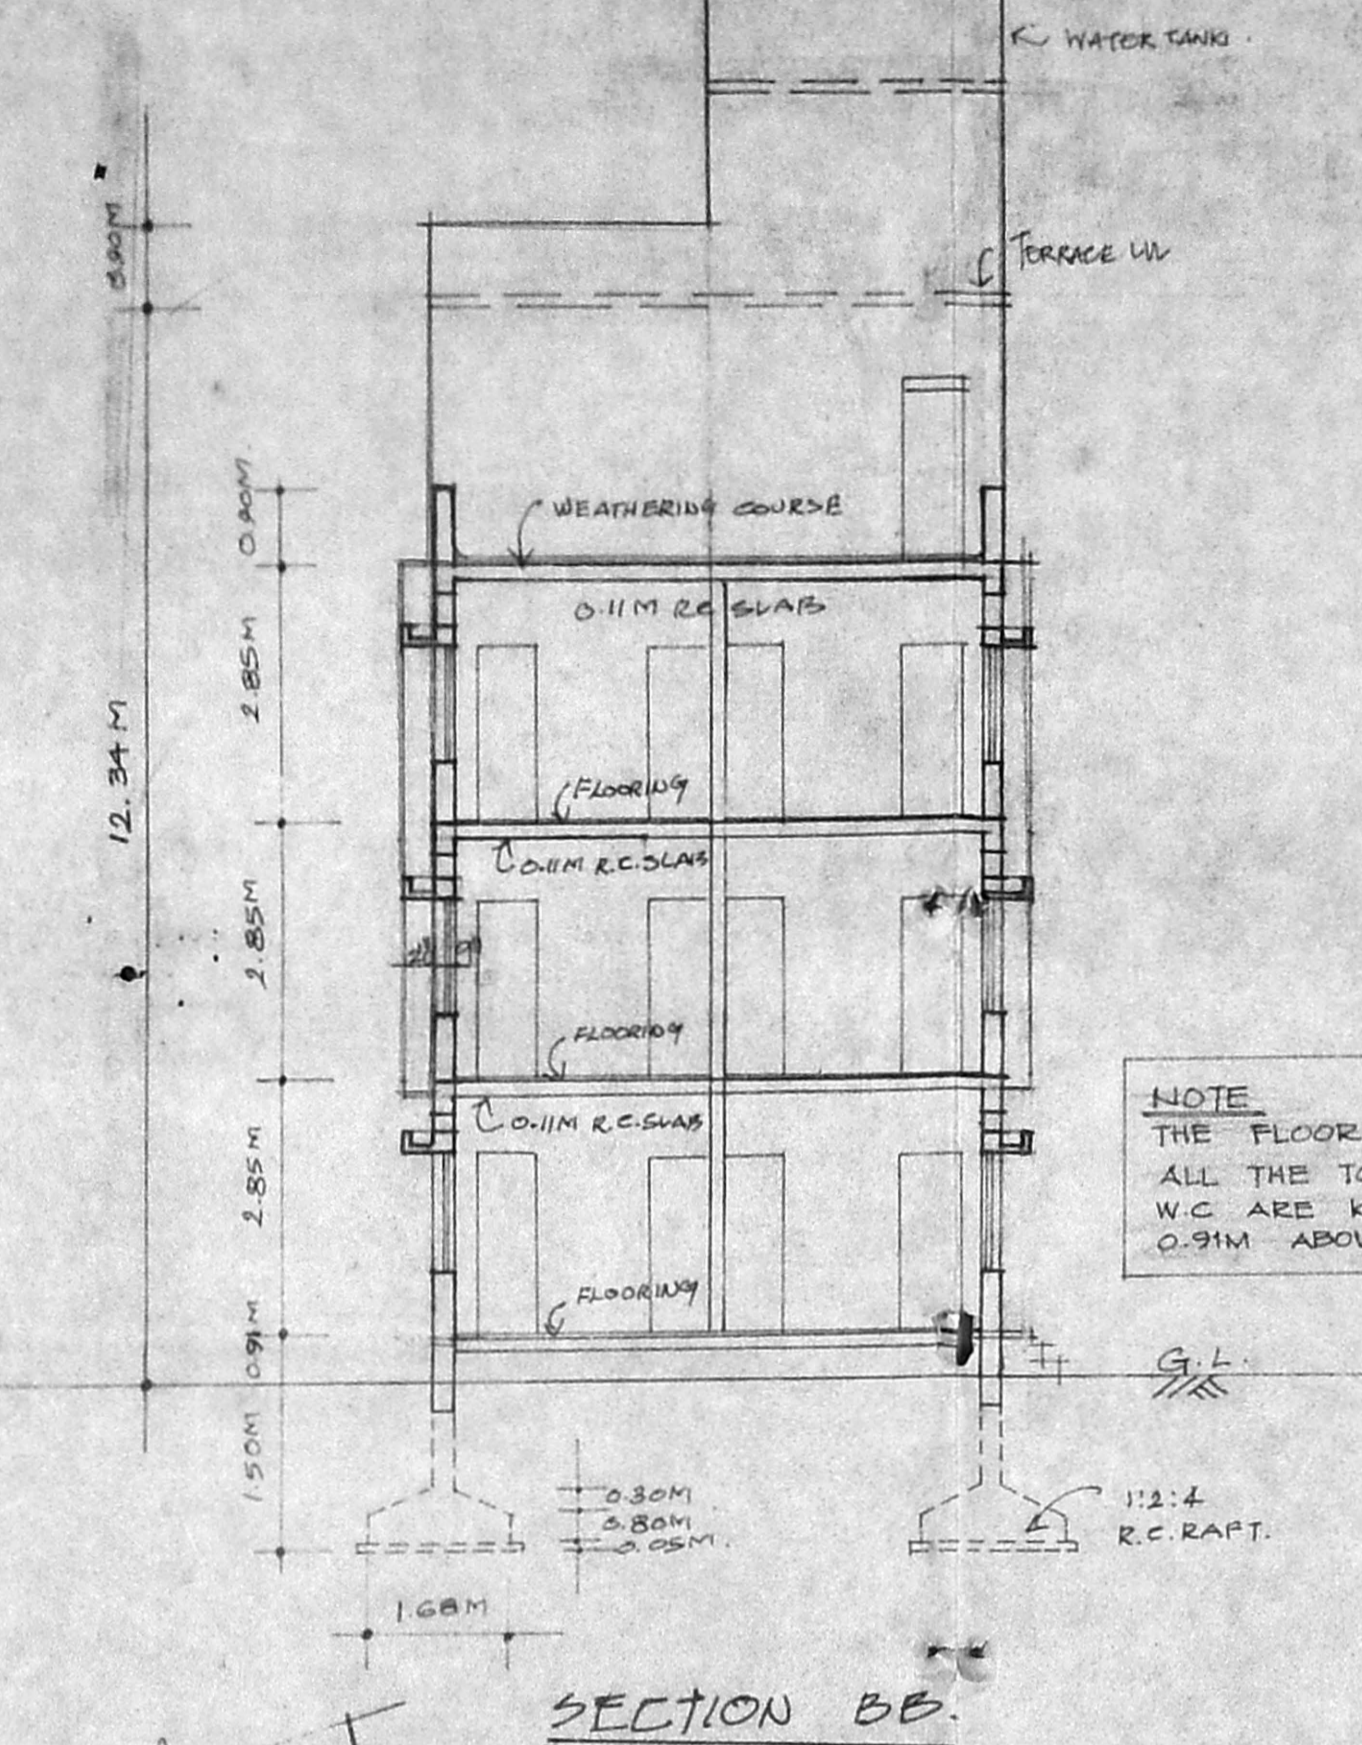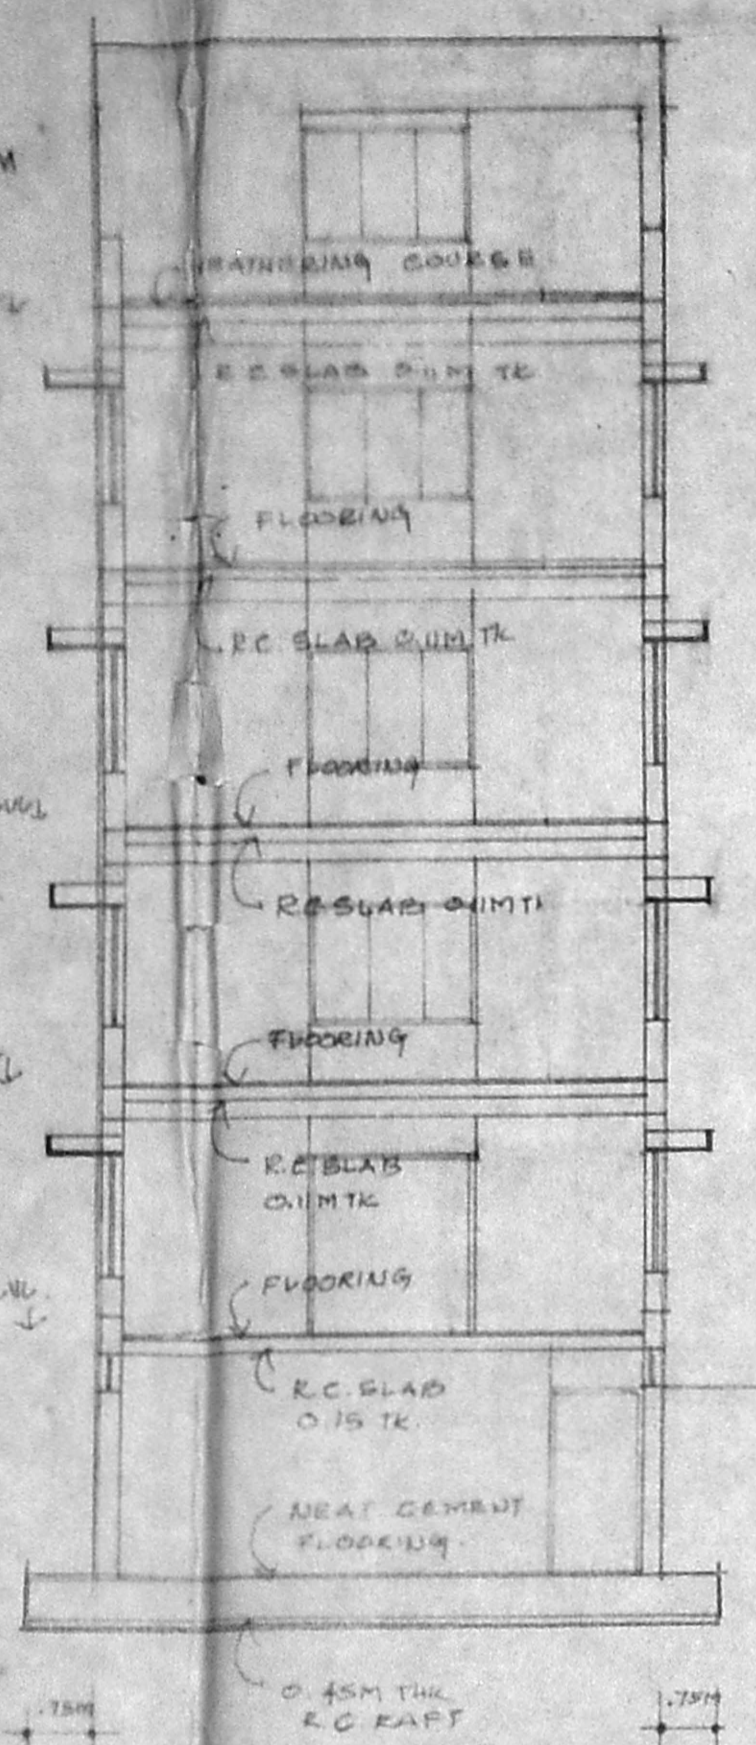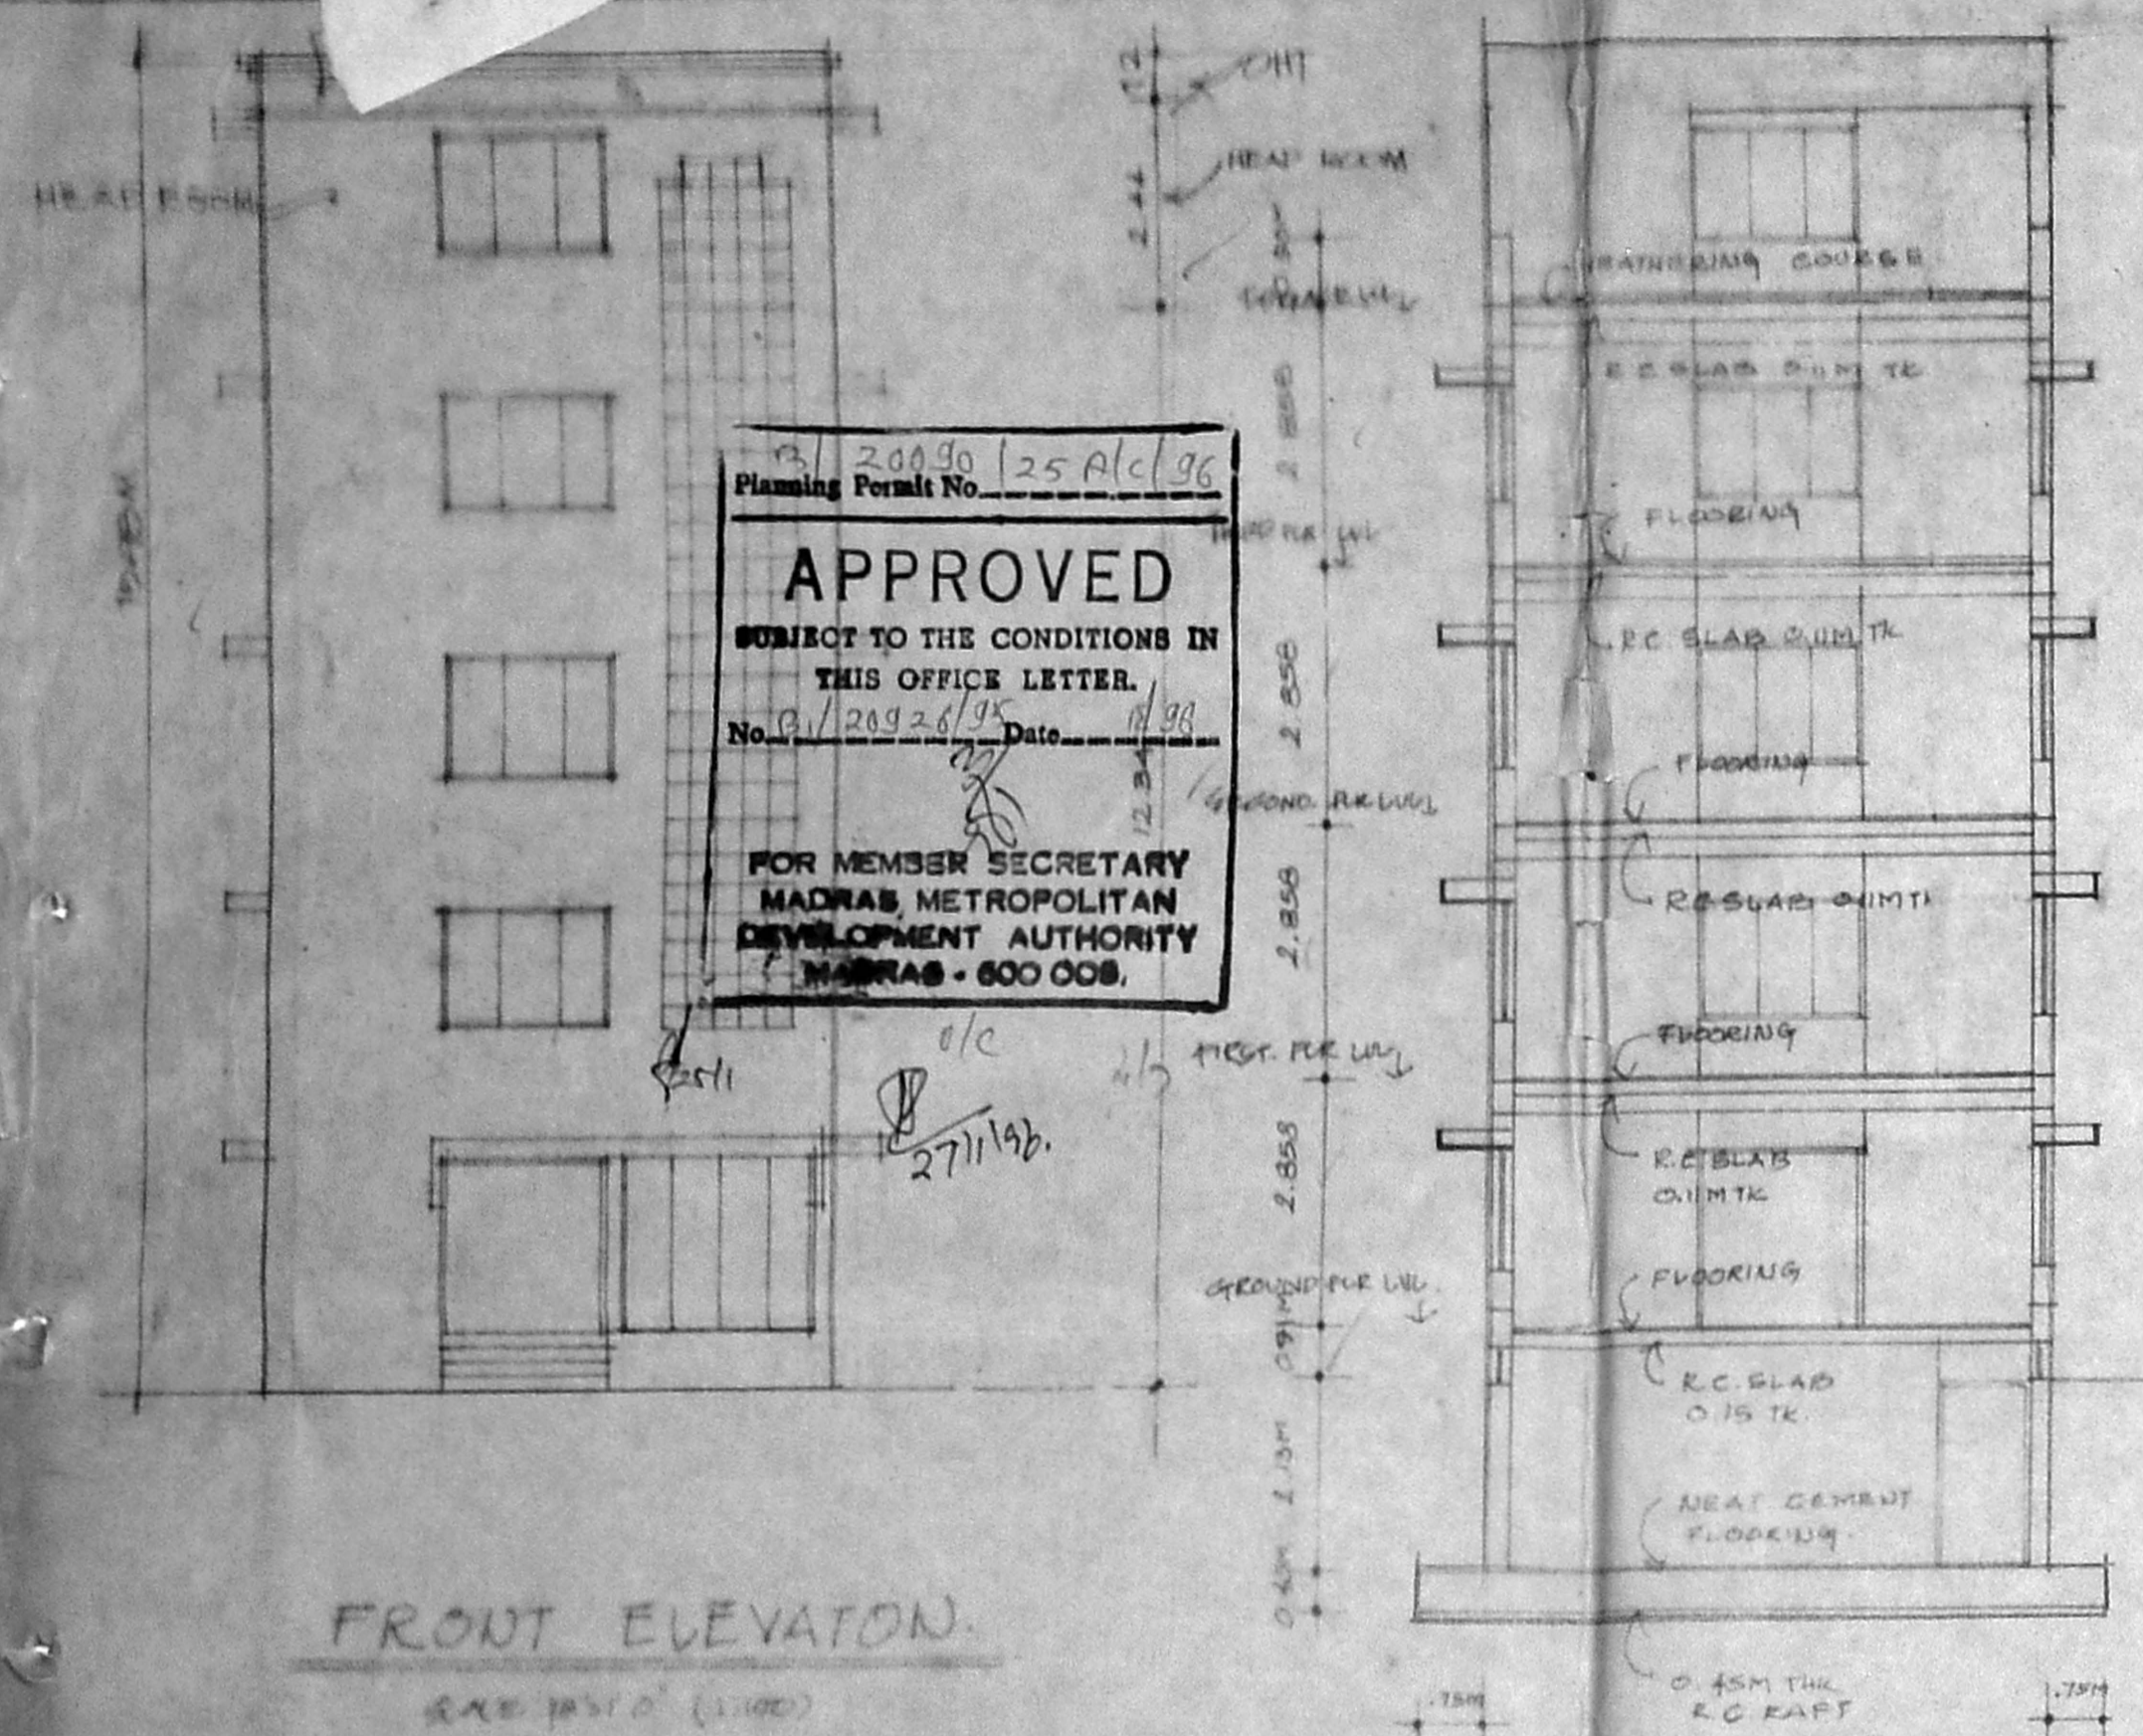




NOTE
 THE FLOOR LVL OF ALL THE TOILETS & W.C ARE KEPT AT 0.91M ABOVE G.L.

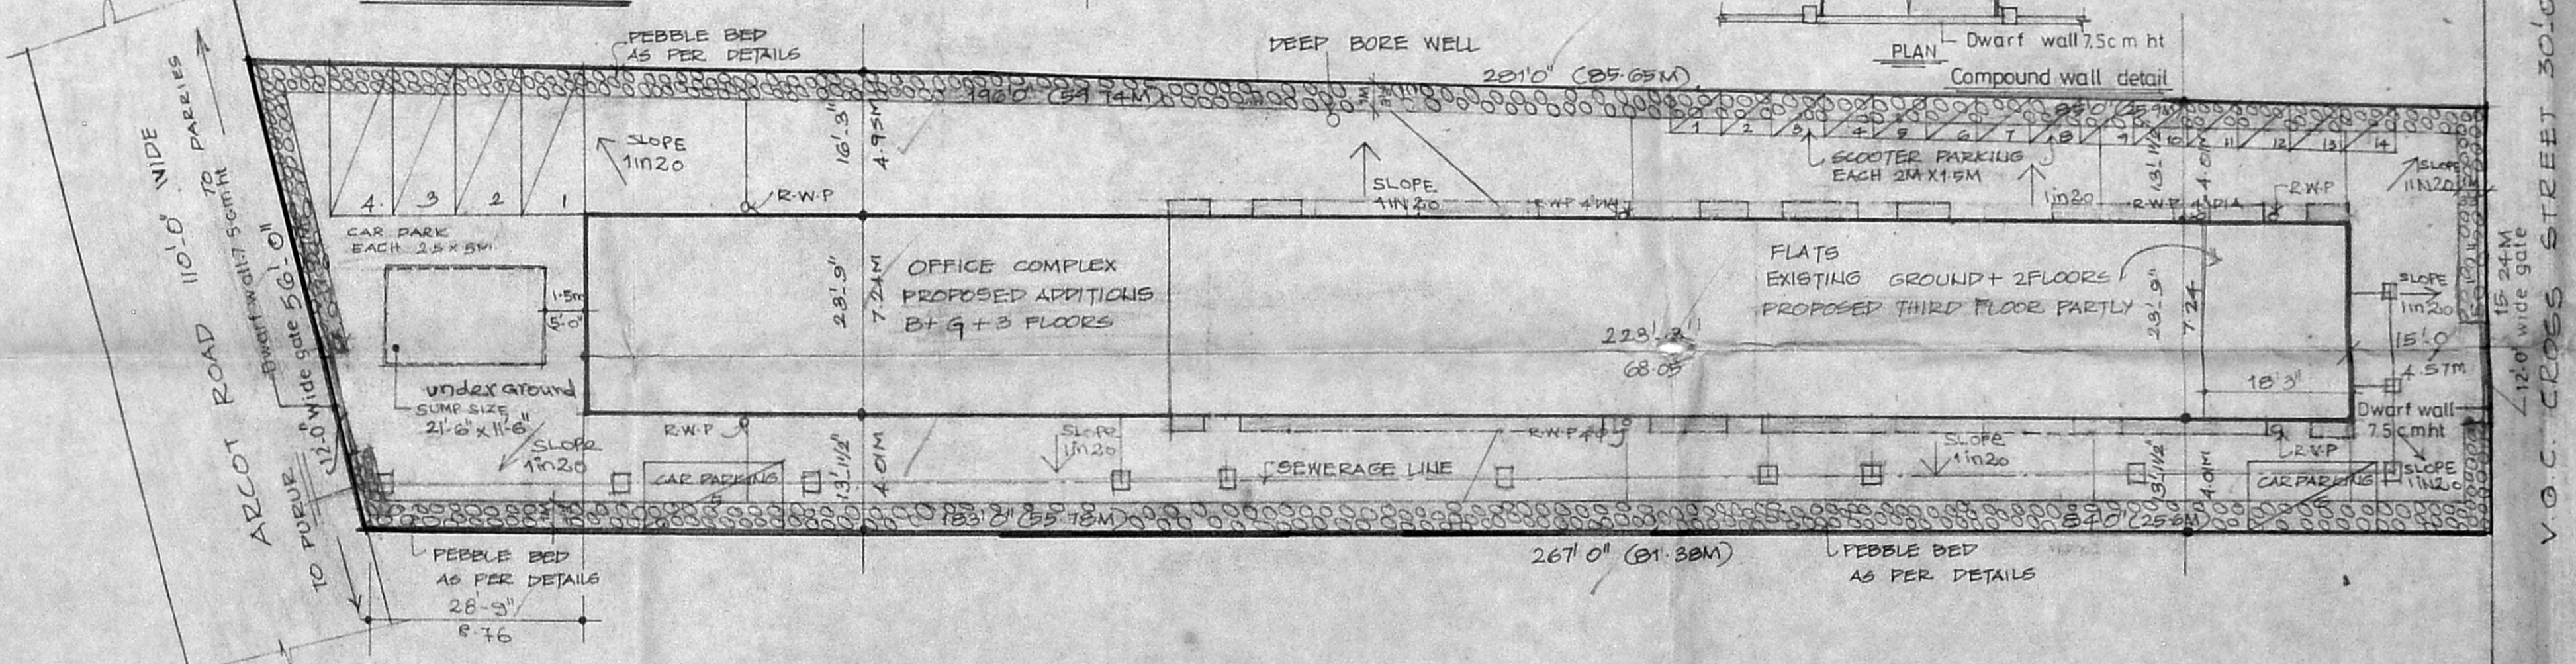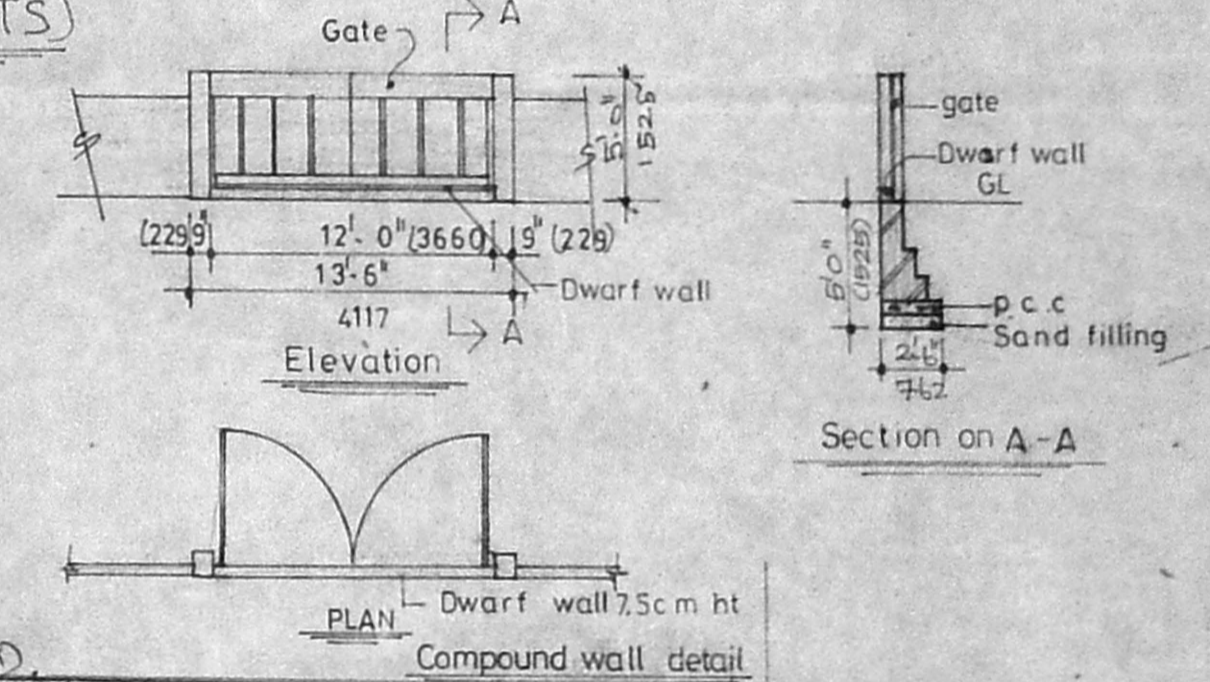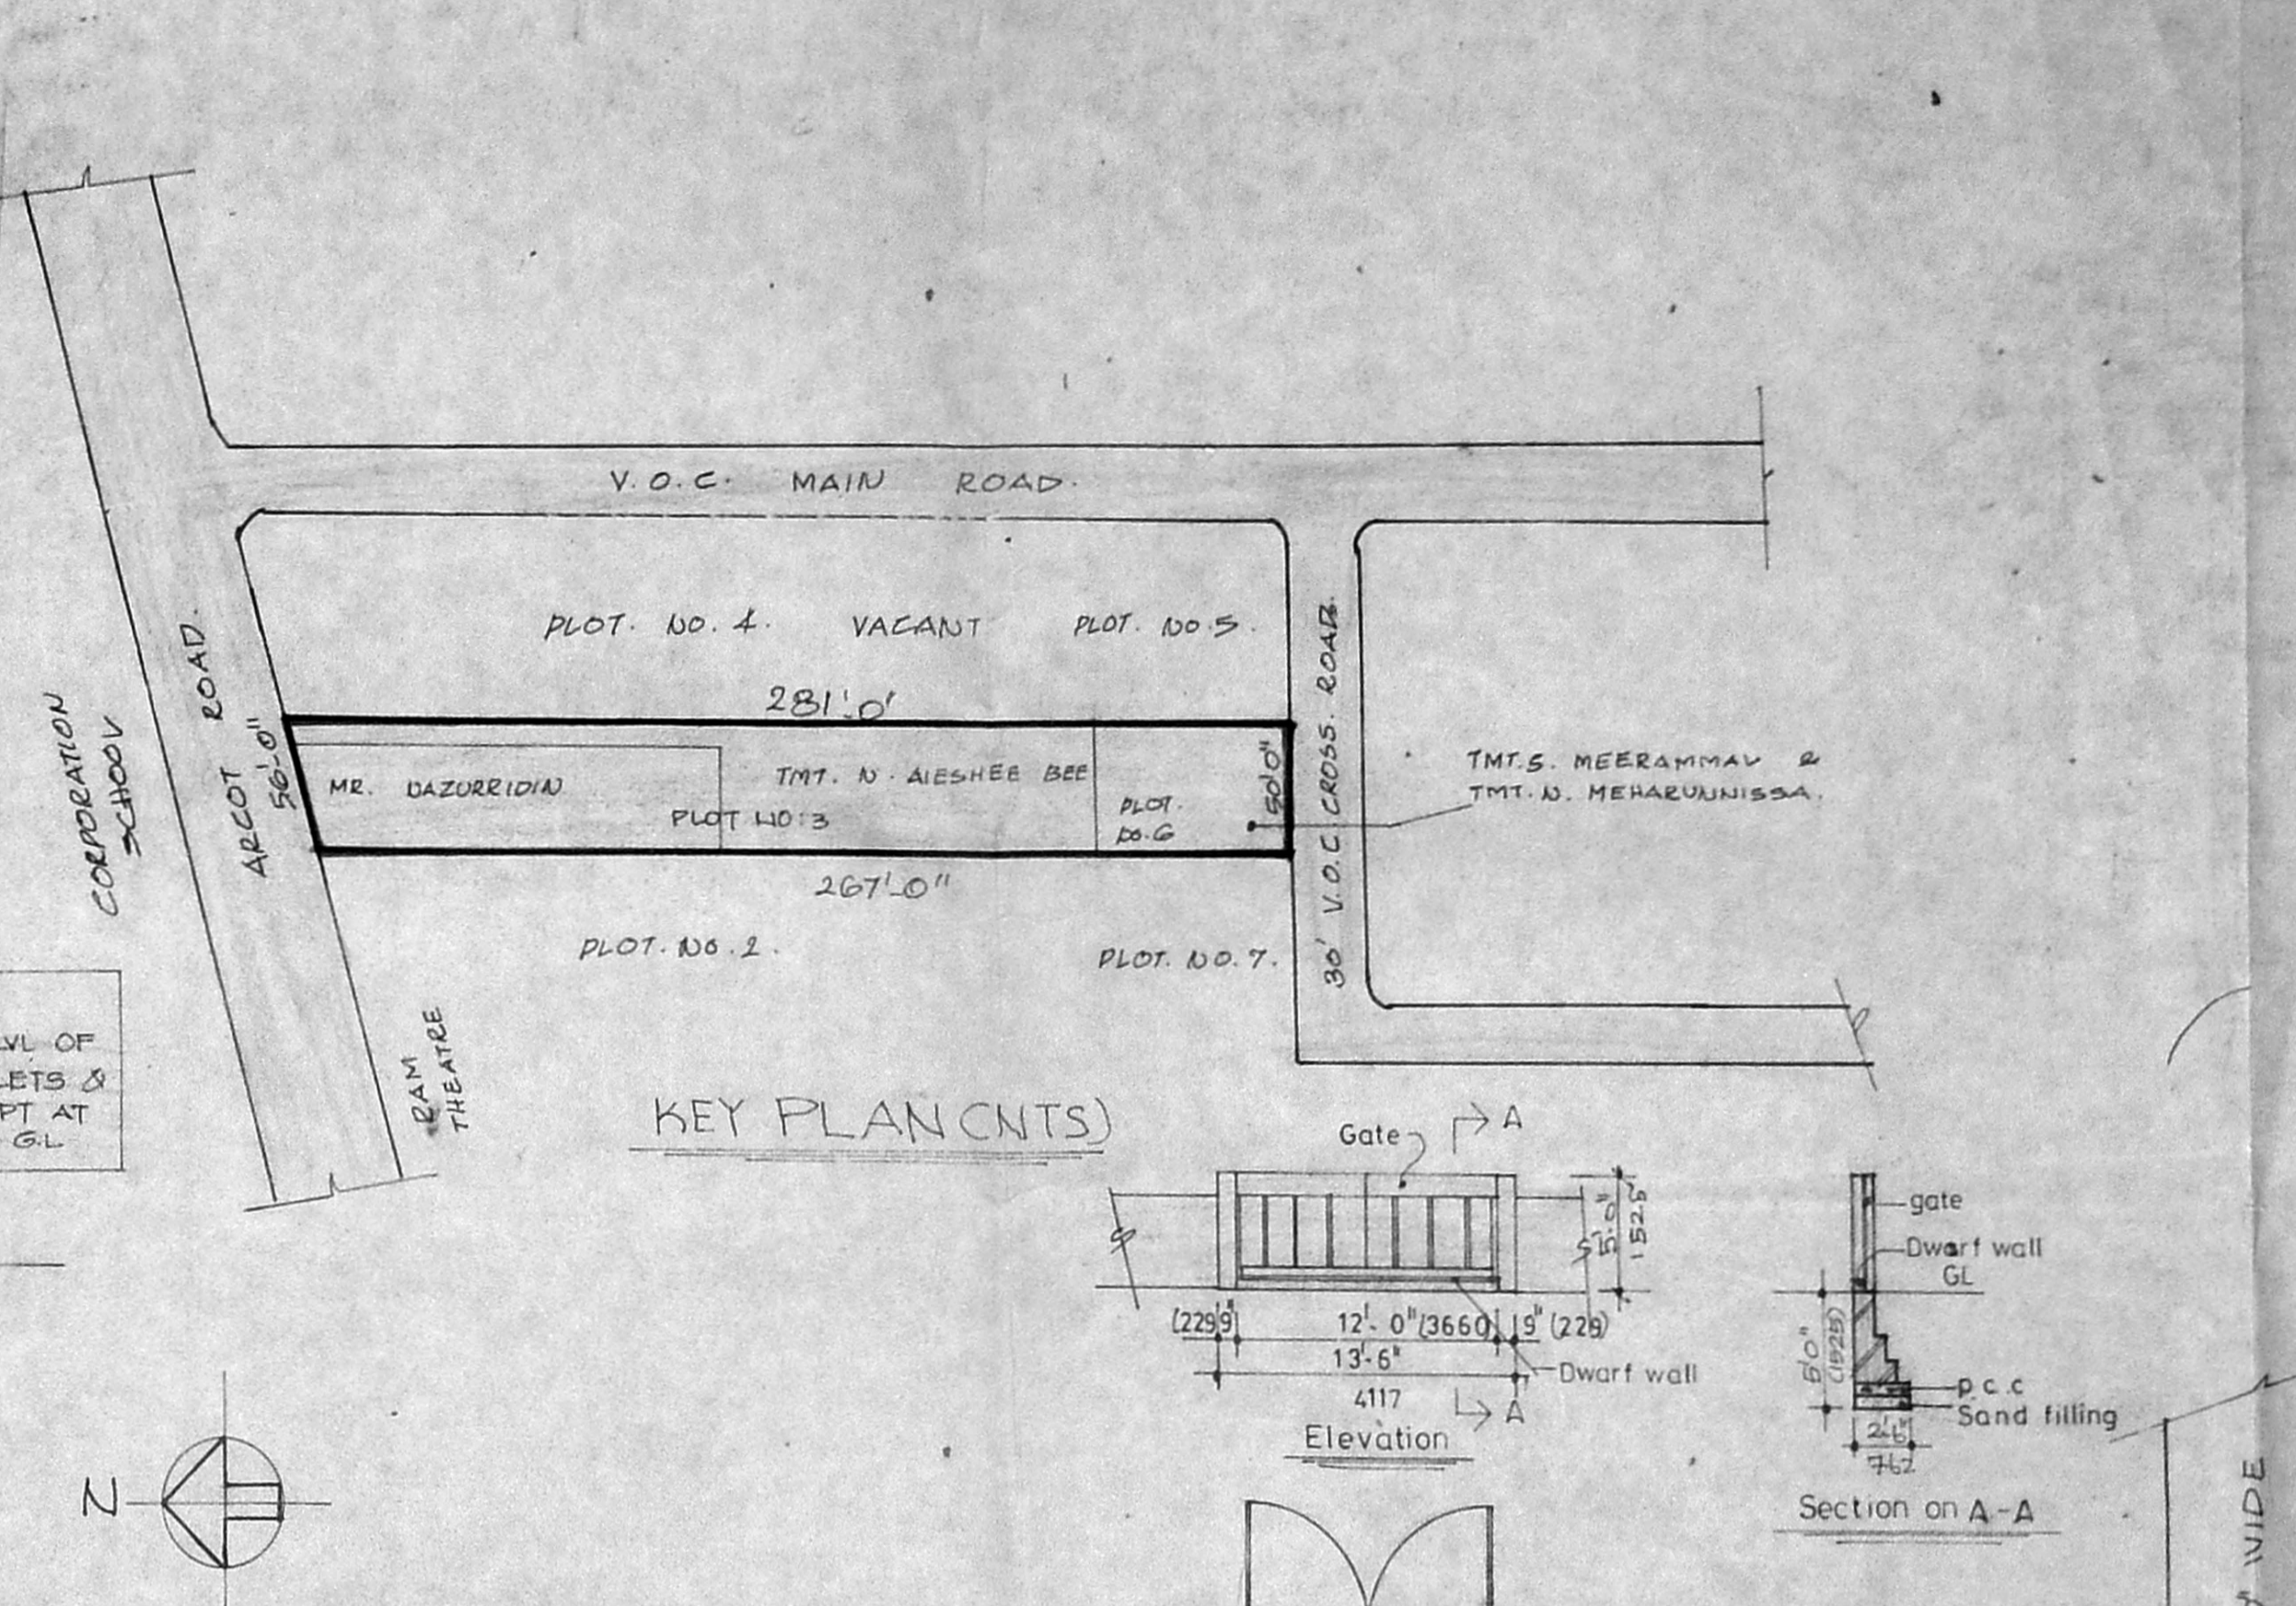

- 1) S.M.L.
- 2) U.P.
- 3) L.P.C. (M.M.P.A.M.)
- 4) S.M.L.

F.S.I. CALCULATION

PLOT EXTENT	- 1326.11 M ²
PLINTH AREA	- 492.77 M ²
TOTAL BUILTUP AREA	- 1963.36 M ²
PLOT COVERAGE	- 37.16%
F.S.I.	- 1.48
CAR PARKING	- 6
SCOOTER PARKING	- 14

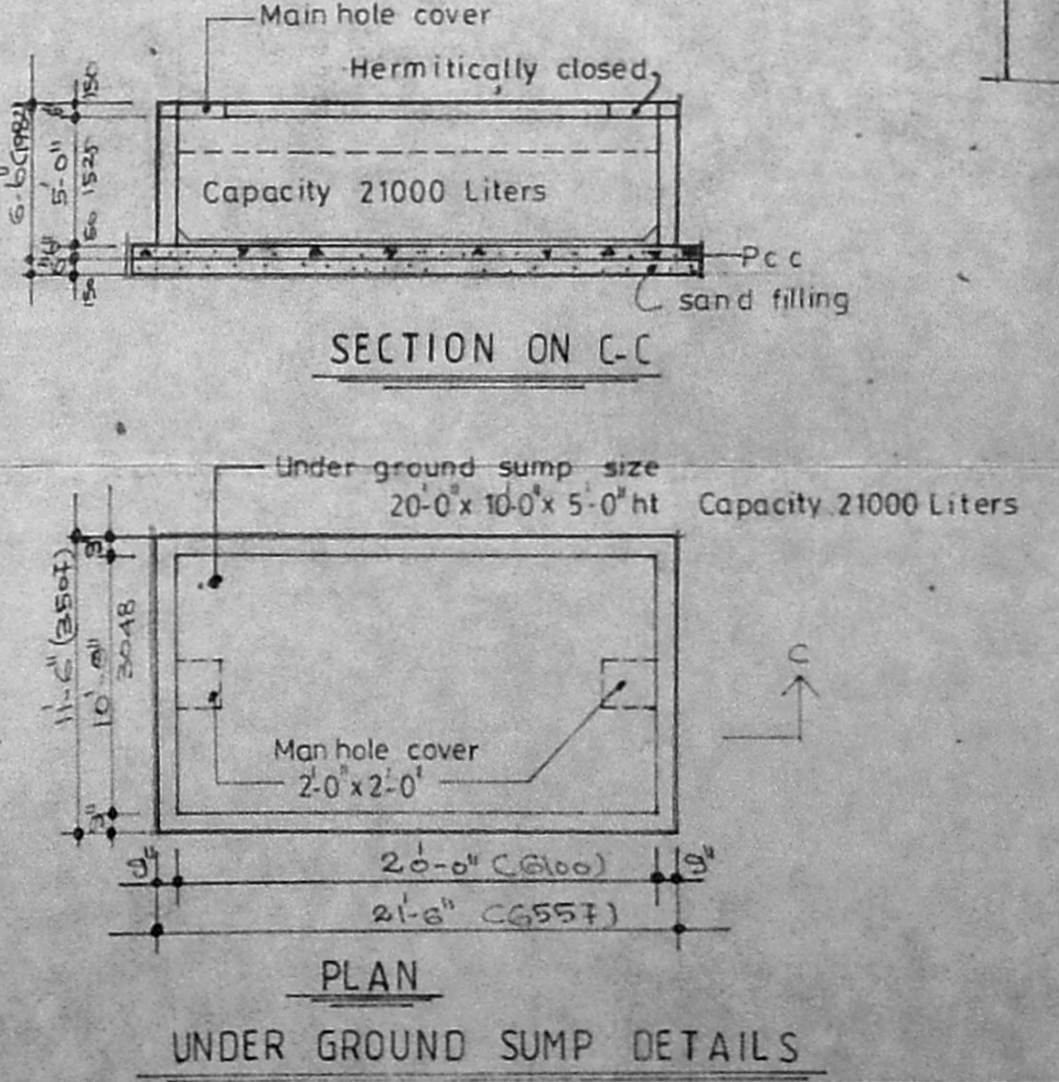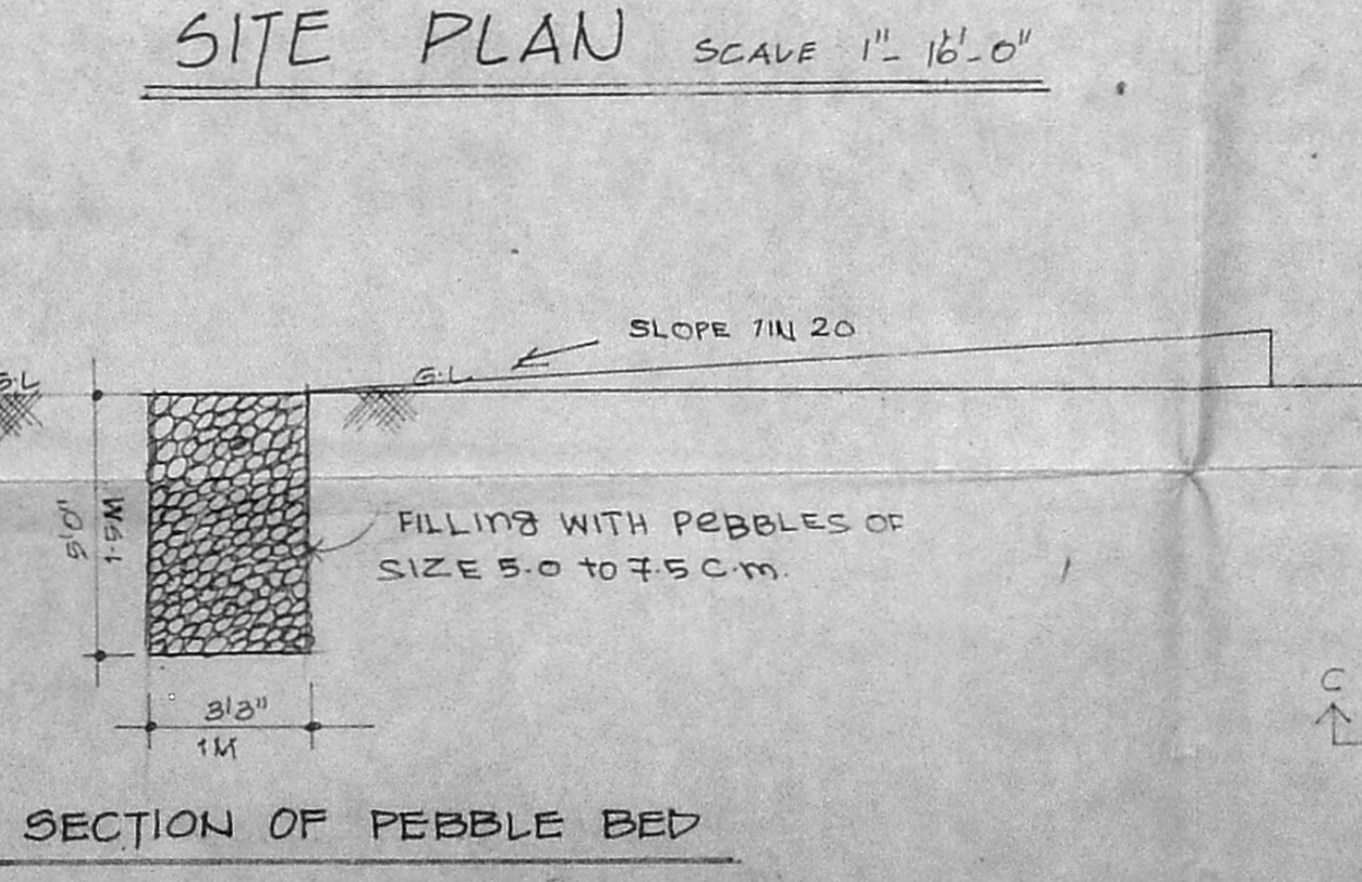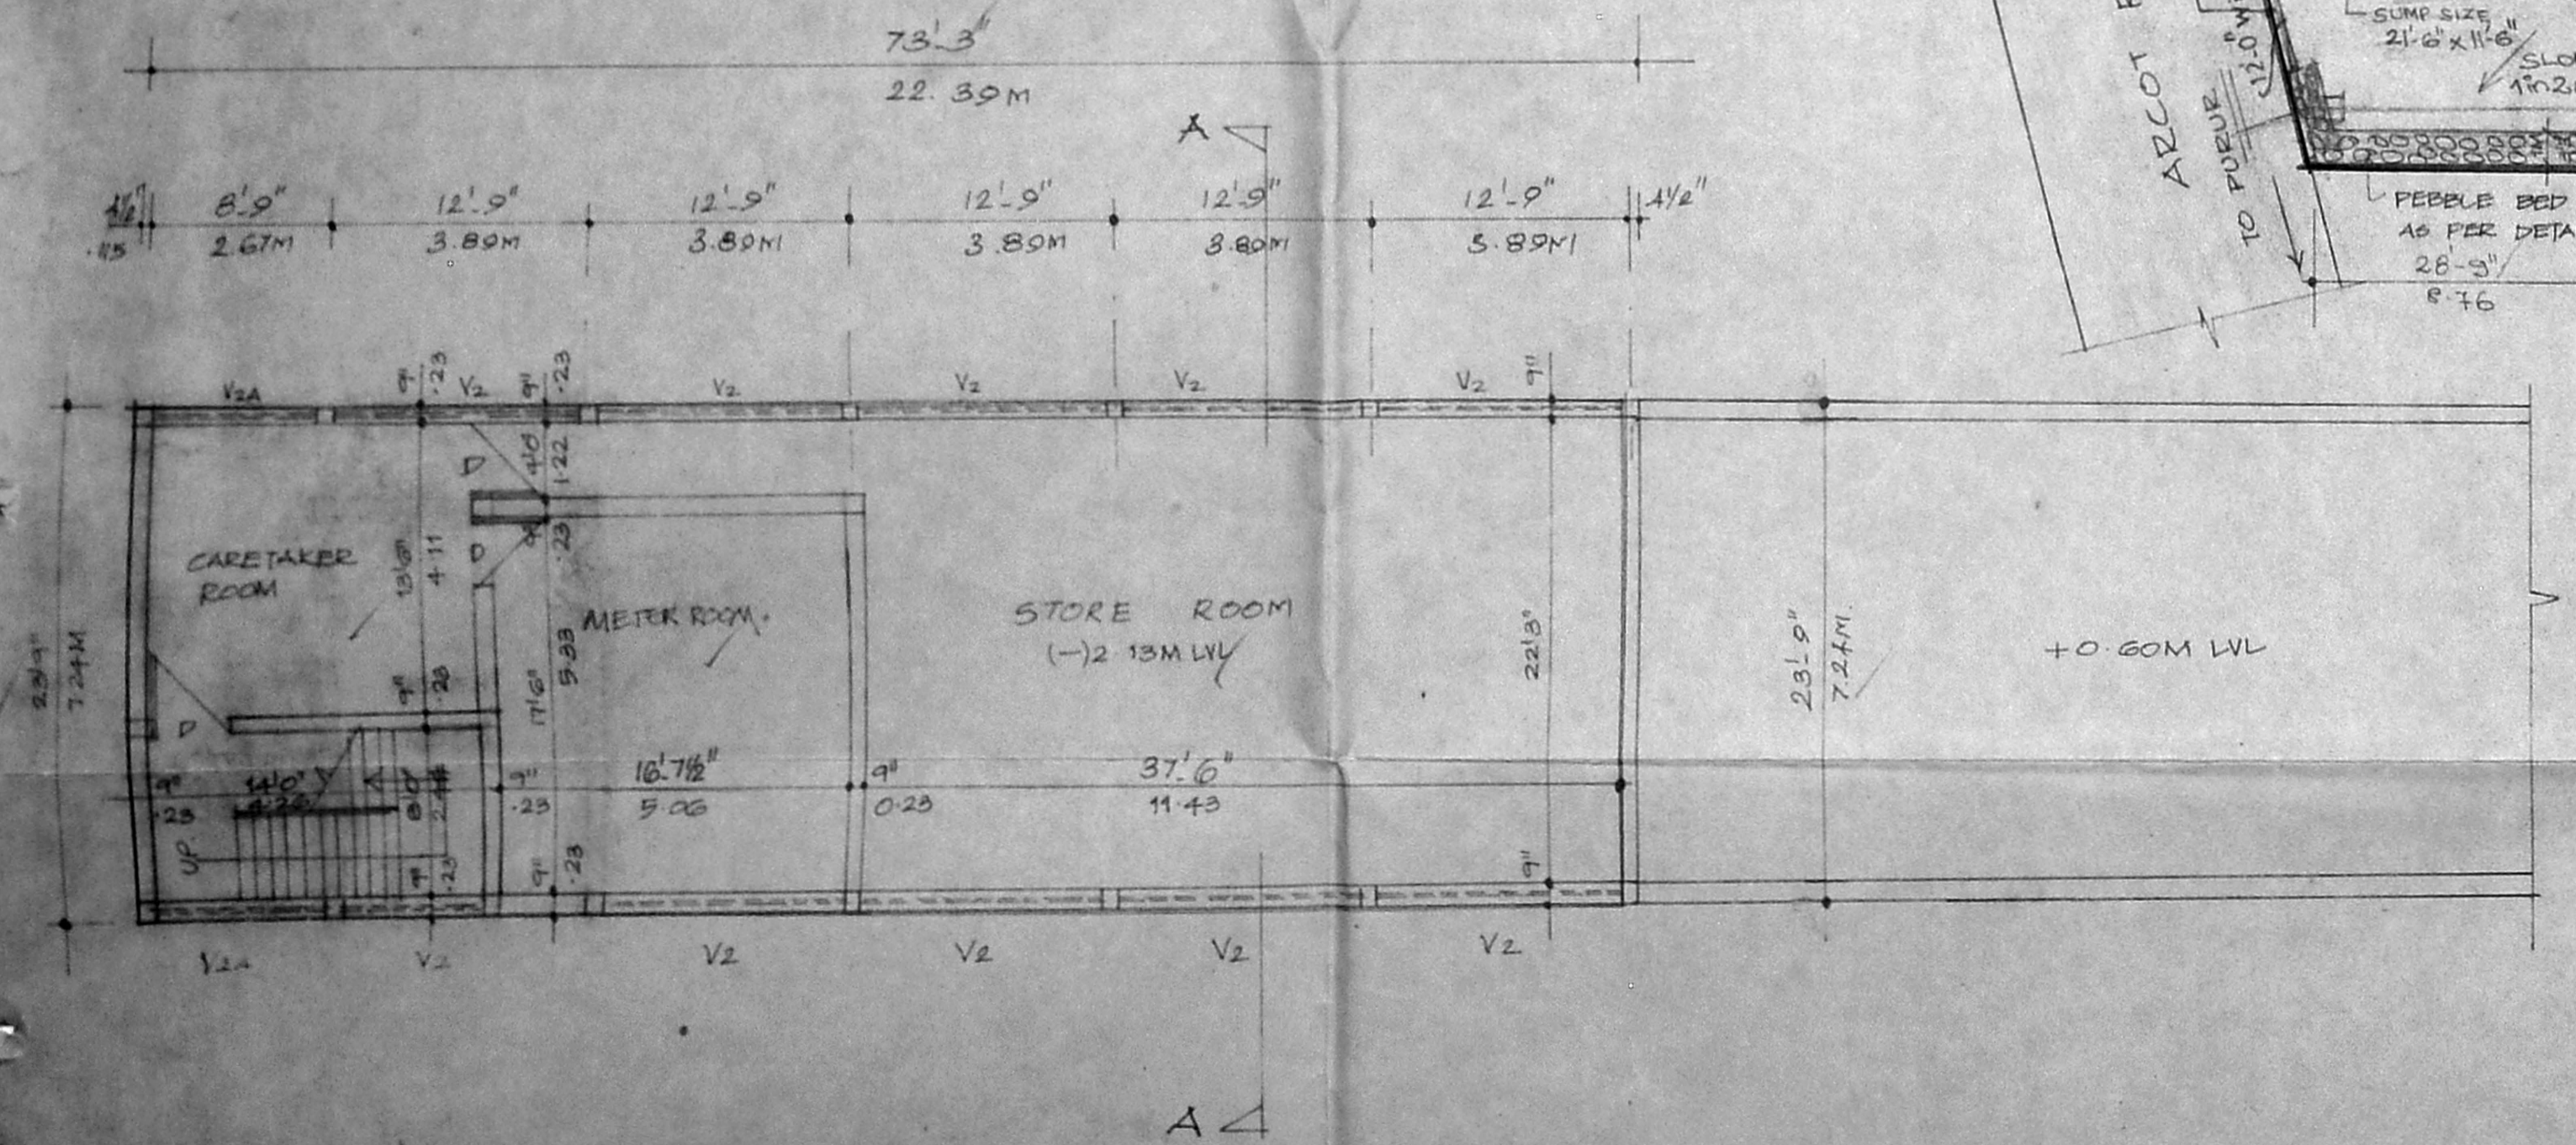


PROPOSED BOUNDARY
 EXISTING ROAD


PROPOSED ADDITIONS TO THE EXIST BLDG AT R.S. NO: 182, T.S. NO. 4 & 7, BLOCK NO. 12 NO 78 & 79 ARLOT ROAD KODAMBAKKAM, MADRAS. DIV. NO: 130. L.A NO: 35 OF 1958. PLOT NO: 8 AND 6. ORIGINAL PLAN SANCTIONED IN P.P.A. NO. 8/4163/91 DTP 2-8-91 AND P.A. NO 164/92 DM: 8-9-92.

AUTAF & ASSOCIATES.
 ARCHITECTS & ENGINEERS.
 75, 3RD EAST ST. THIRUVANMIYUR MADRAS. 41.
 REG NO. CA/76/1670

B. 200 90/125 c/c/96
APPROVED
 SUBJECT TO THE CONDITIONS IN THIS OFFICE LETTER.
 No. 2092/195 Date 1/30/95
 FOR MEMBER SECRETARY
 MADRAS METROPOLITAN
 DEVELOPMENT AUTHORITY
 MADRAS - 600 008.

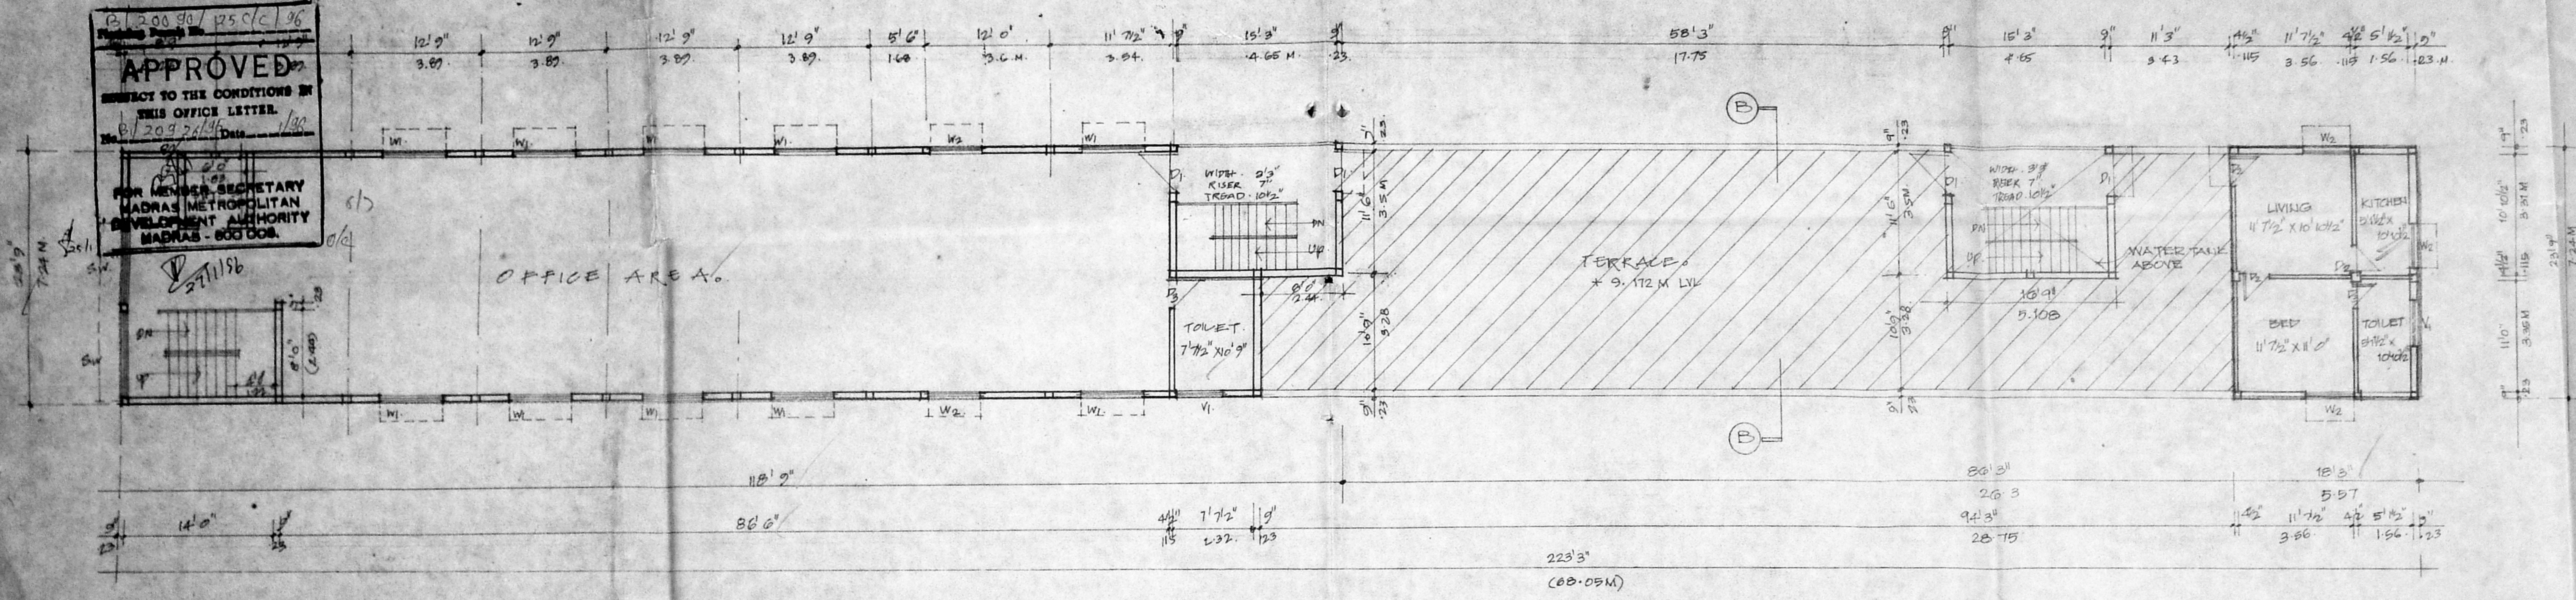

THIRD FLOOR PLAN. (PRO.)
 SCALE: 1/8" = 1'-0" (1:100)

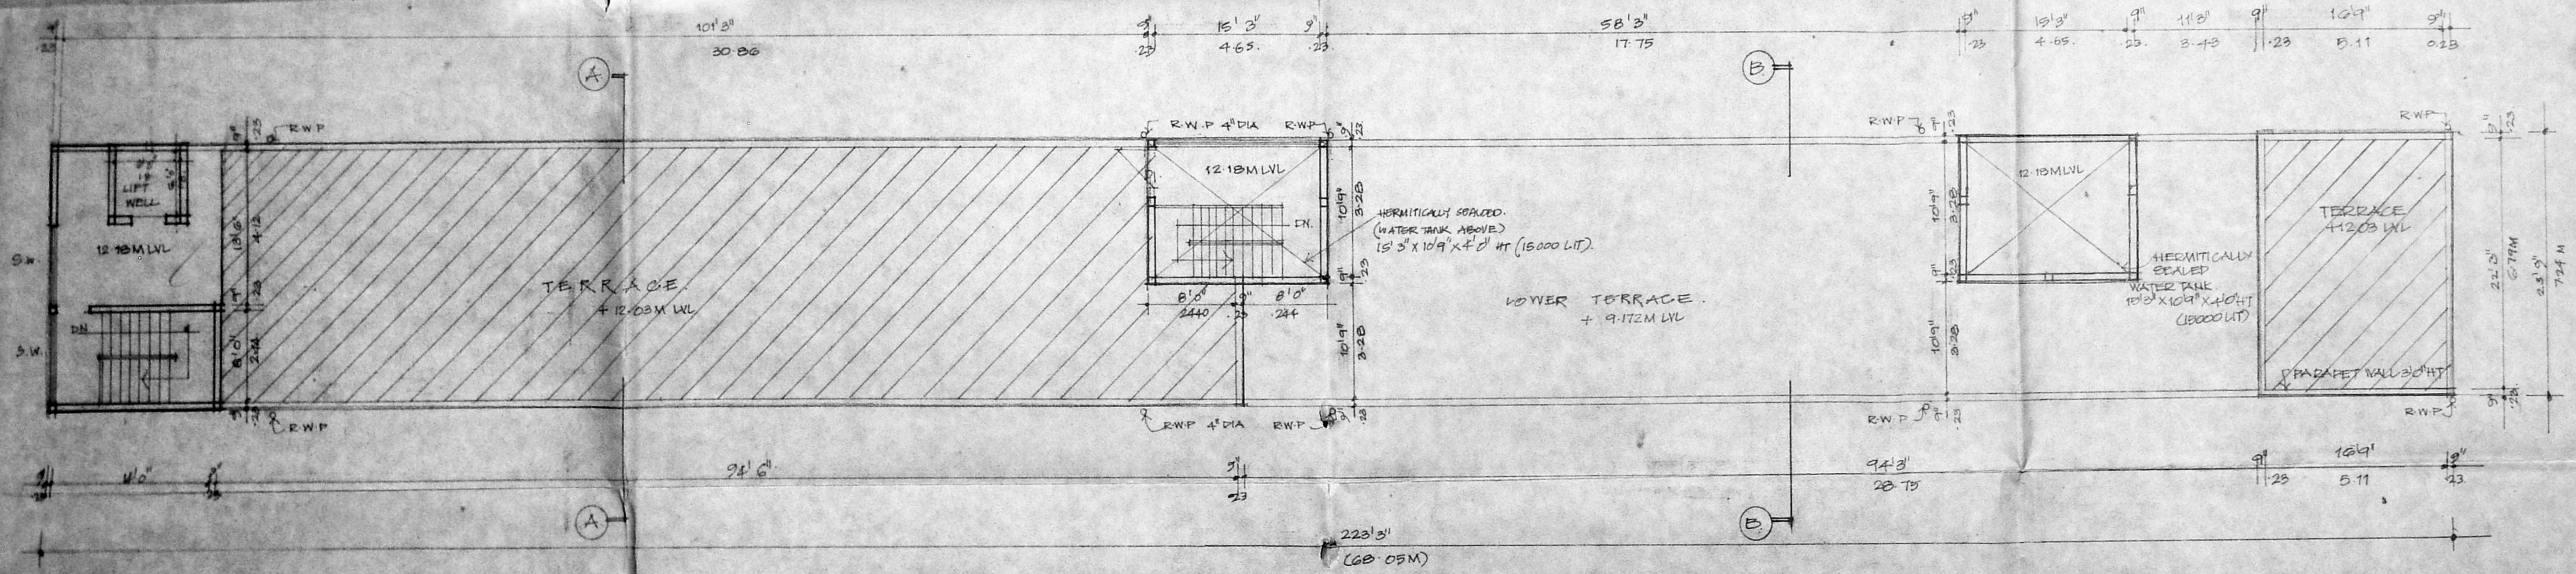

TERRACE FLOOR PLAN.
 SCALE: (1:100) 1/8" = 1'-0"

GENERAL JOINERY

Revised Plan	(10' X 13' M)	- T.W. FLUSH DOOR
1	(0.9' X 2' 10")	- T.W. FLUSH DOOR
2	(0.9' X 2' 10")	- T.W. PANELLED DOOR
3	(10' X 13' M)	- T.W. GLAZ. WINDOW
4	(0.9' X 2' 10")	- T.W. GLAZ. WINDOW
5	(10' X 13' M)	- T.W. GLAZ. VENTILATOR
6	(4'0" X 7'10")	- T.W. PANELLED DOOR

MMDA 1B/PP NO. 130
 (CINO - 81 2032/195)
PART I
PART II

A.P. **D.P.**
 3/3

SIGNATURE OF OWNER

PROPOSED ADDITIONS TO THE
 EXIST BLDG AT R.S. NO 1 & 2,
 T.S. NO 4 & 7, BLOCK NO 12, NO. 78 & 79,
 ARCOT ROAD, KODAMBAKKAM, MADRAS.
 DIV. NO: 130.
 L.A. NO: 35 OF 1958.
 PLOT NO: 8 AND G.
 ORIGINAL PLAN SANCTIONED IN P.P.A. NO: B/445
 (31: DIST 2-8-91. AND P.NO: 164/92. CH B-3-92)

EXISTING		SHEET NO.
PROPOSED		2 OF 3

ALTAF AND ASSOCIATES.
 ARCHITECTS & ENGINEERS
 73, THIRD EAST ST.
 THIRUVANMIYUR, MADRAS - 41.

Altaf
 REG NO. CA 176/1970