



FRONT ELEVATION

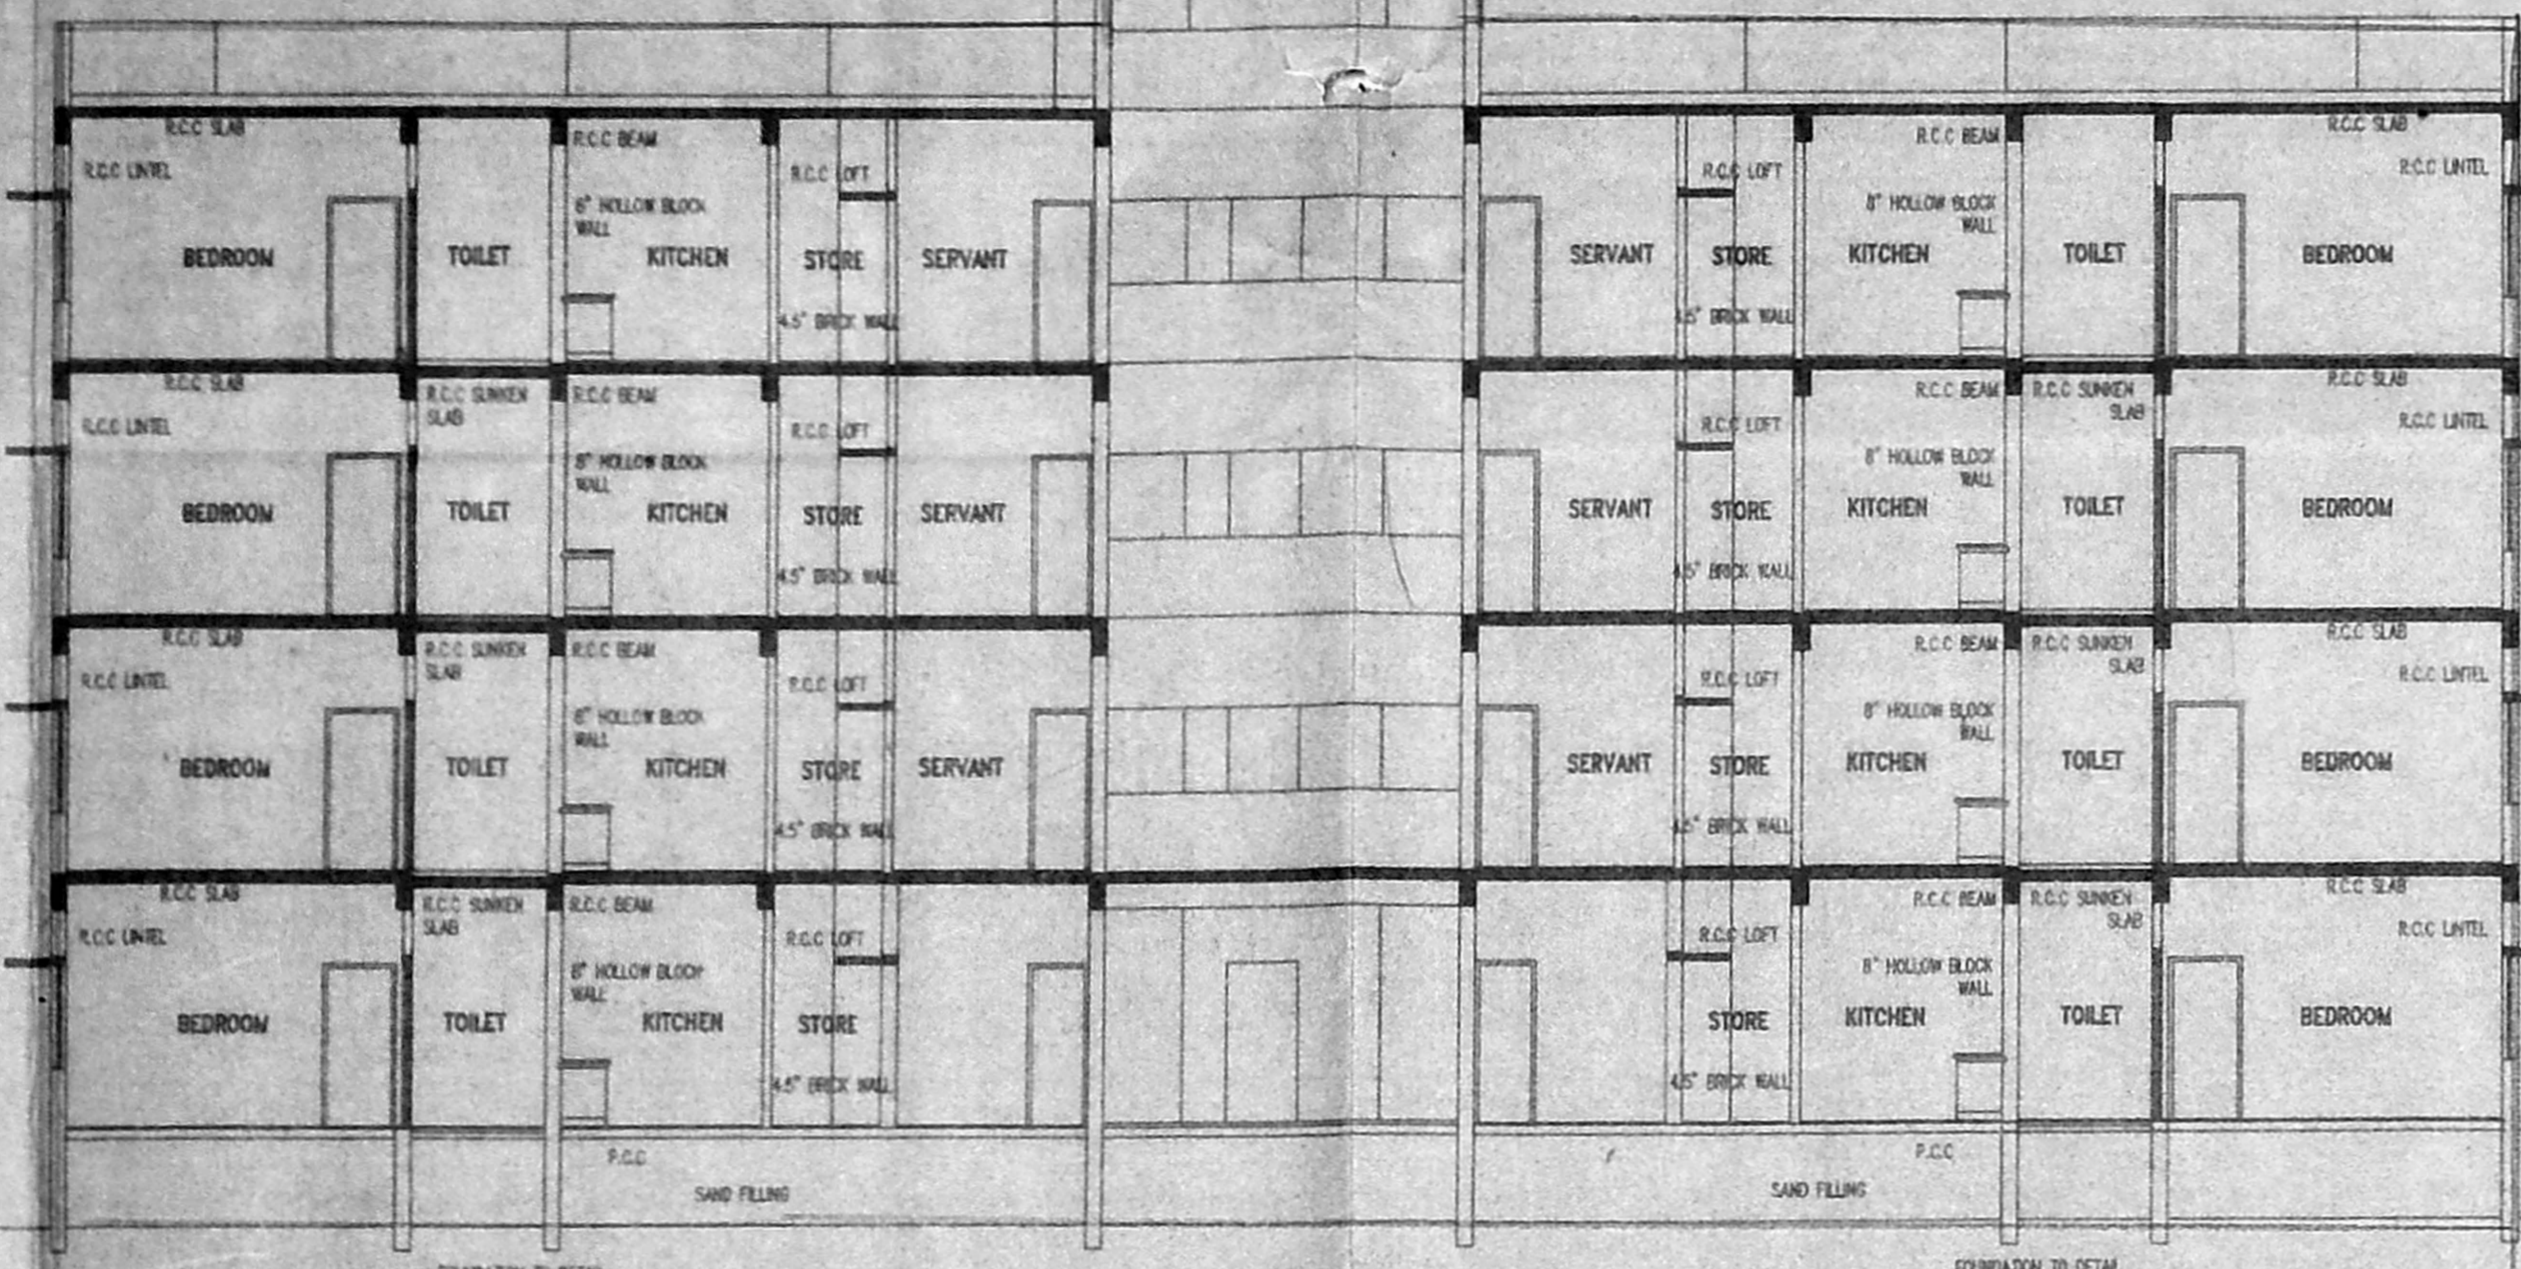


SECTION A - A

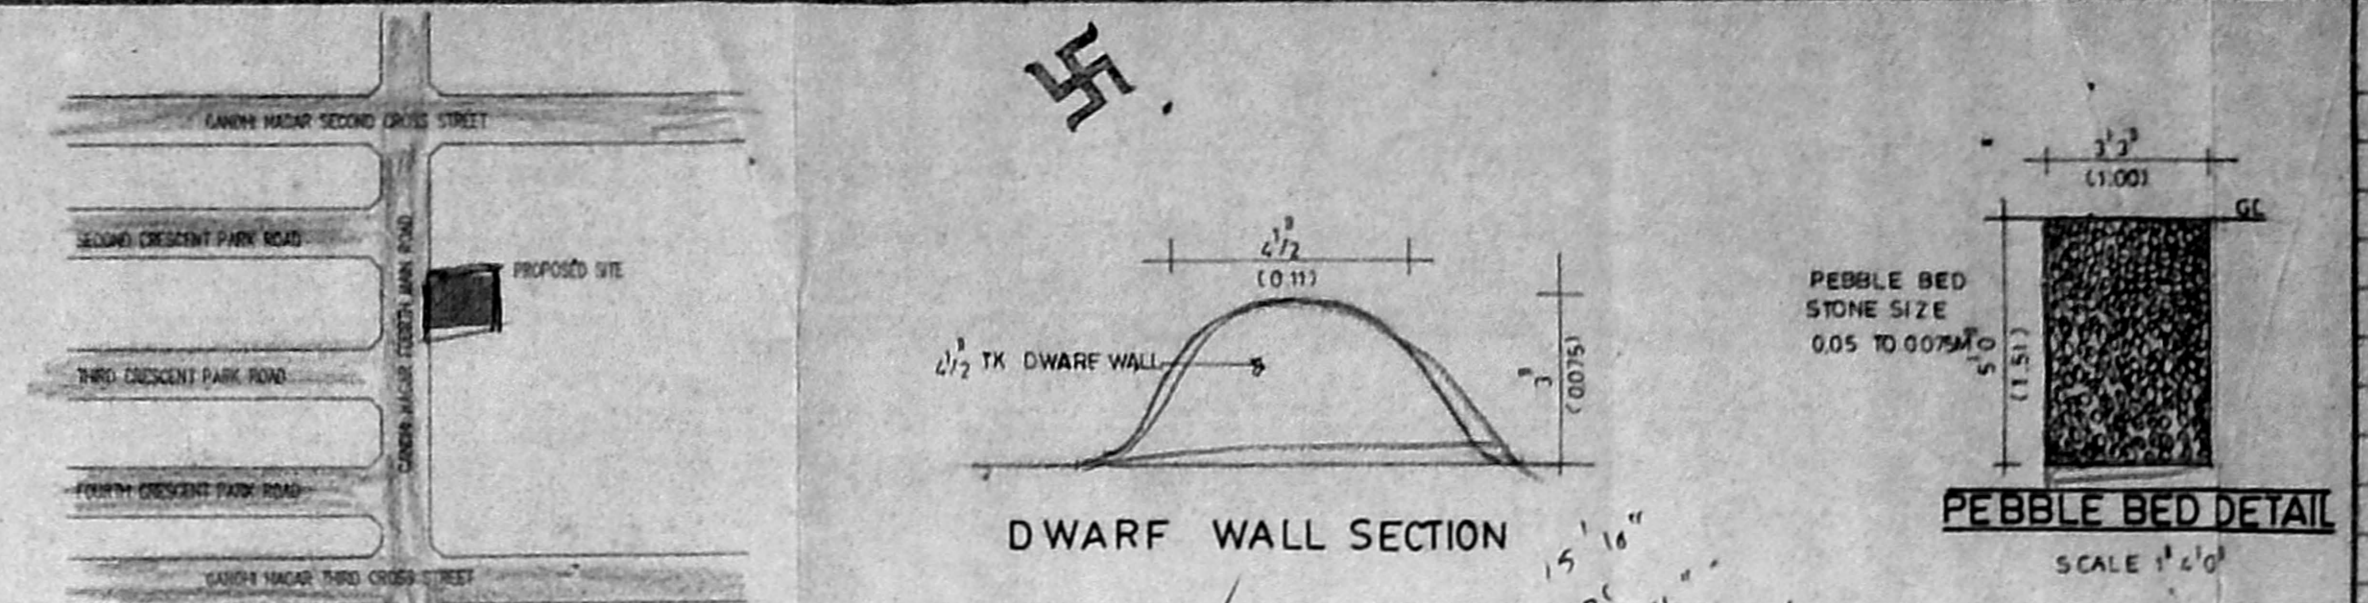

DWARF WALL SECTION

PEBBLE BED DETAIL

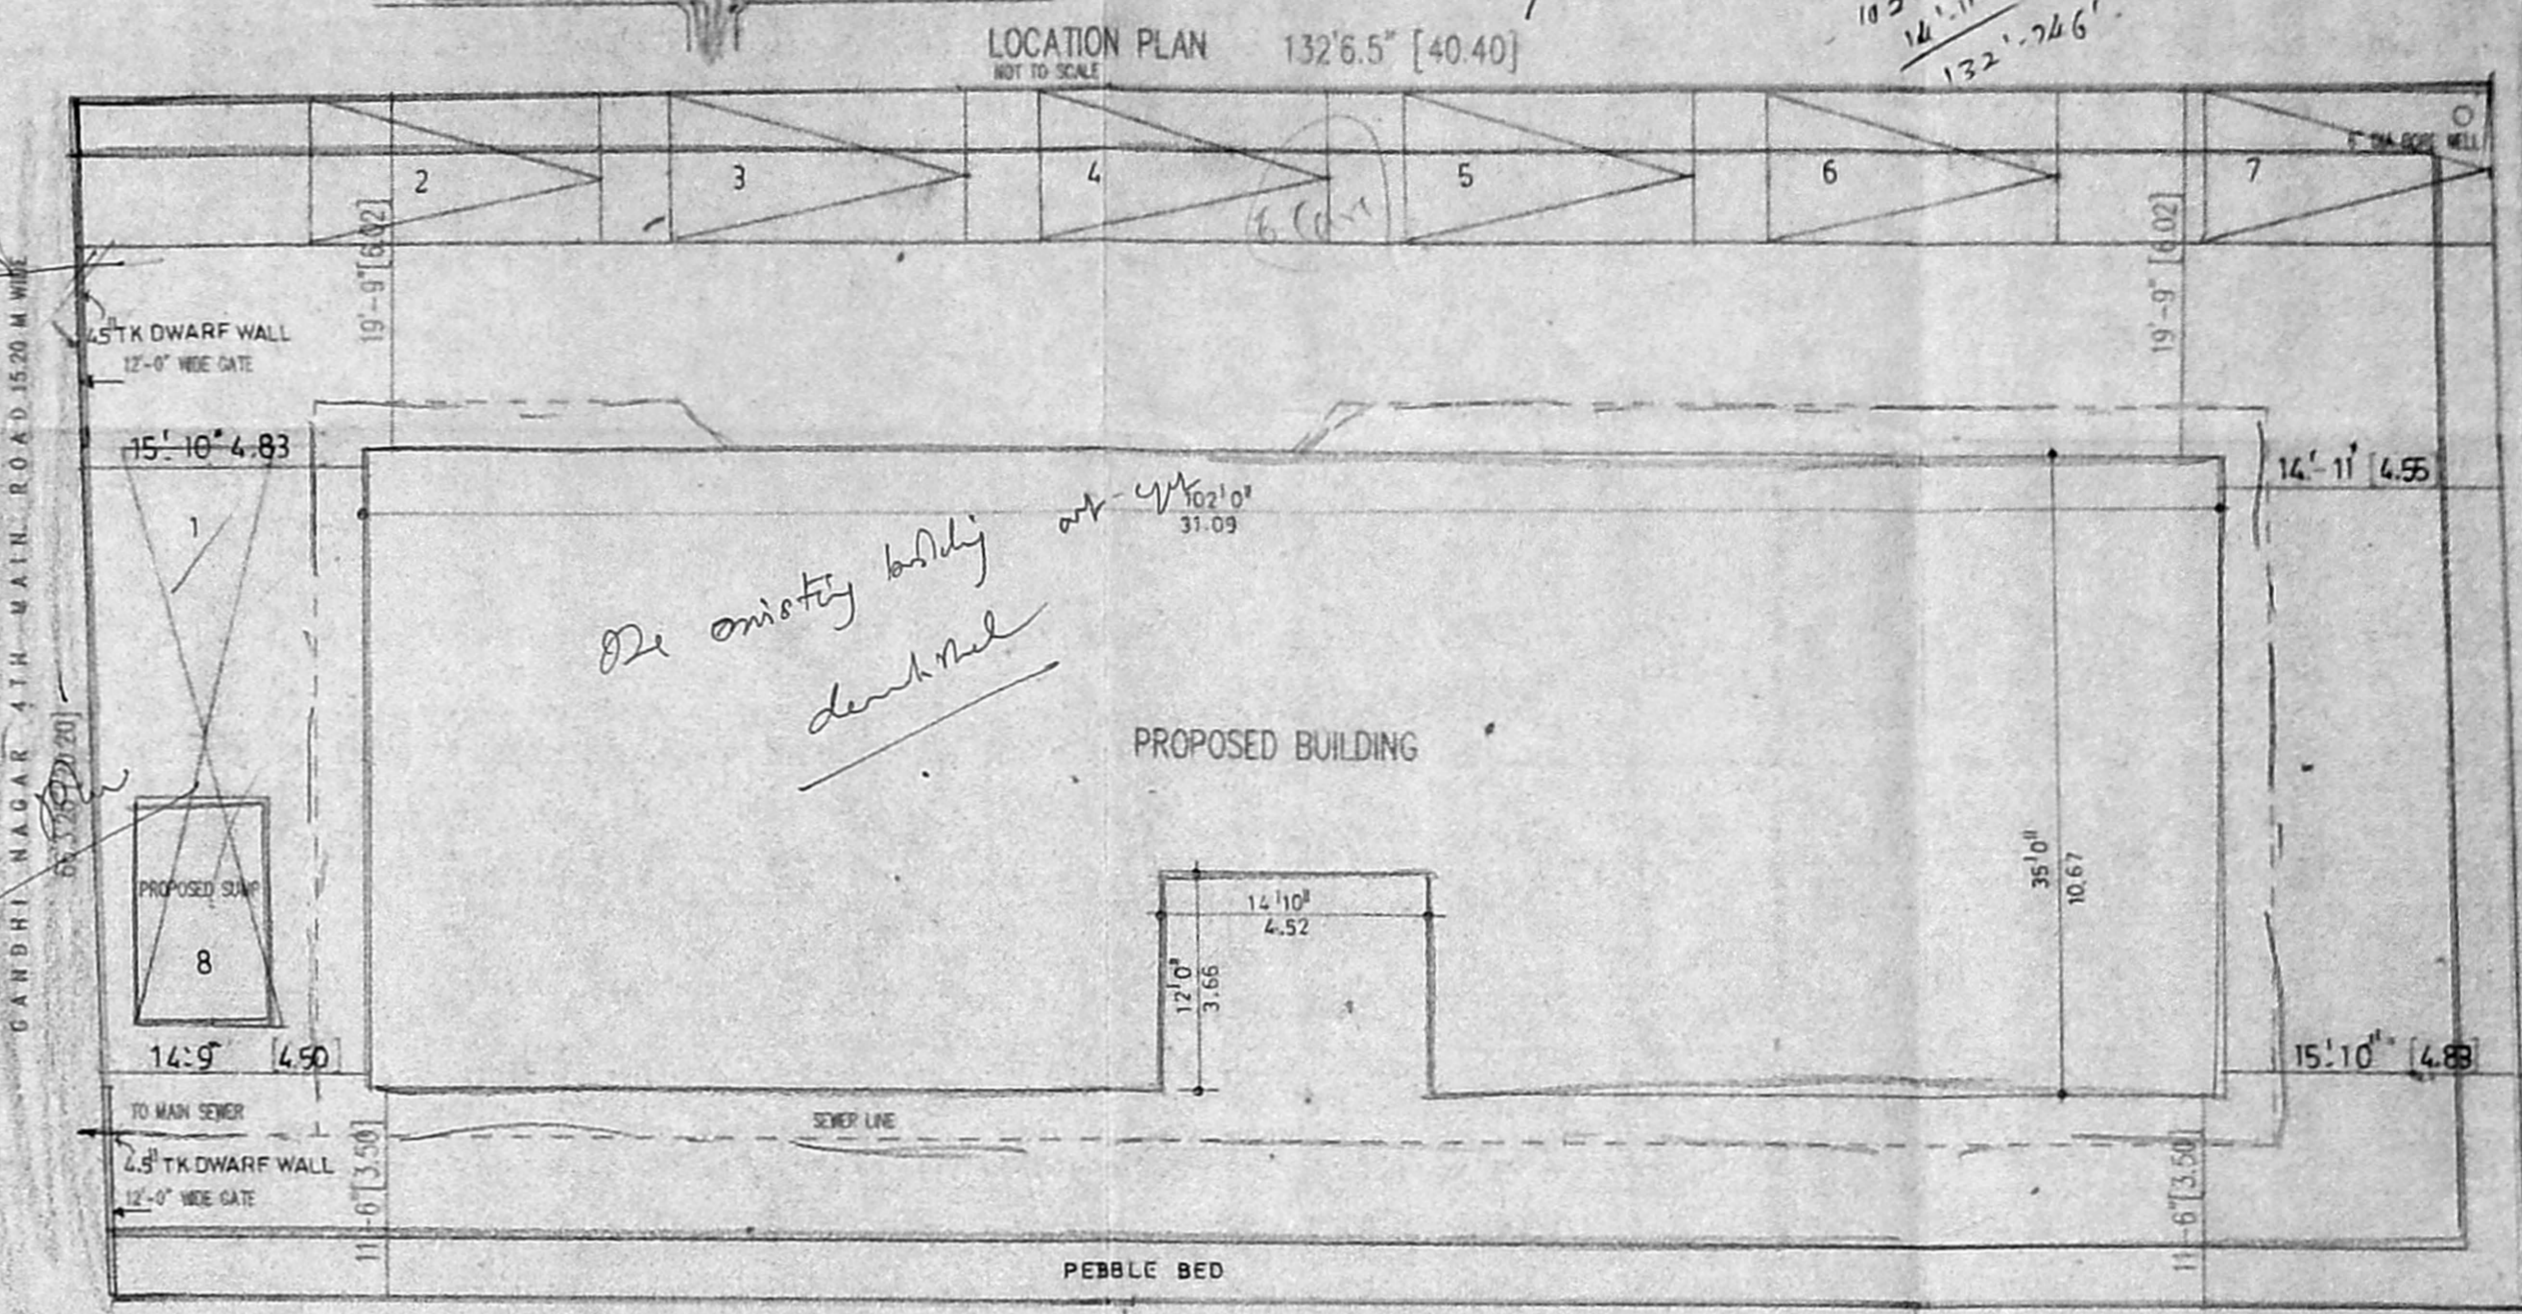

LOCATION PLAN

SITE PLAN

SCHEDULE OF JOINERY		
TYPE	DESCRIPTION	SIZE
MD	MAIN DOOR	7'0" x 7'0"
ED	ENTRANCE DOOR	5'0" x 7'0"
D	DOOR	3'0" x 7'0"
W1	WINDOW	3'0" x 7'0"
W2	WINDOW	3'0" x 7'0"
AREA STATEMENT		
PLOT AREA	- 8712.00	809.34
ALL FSI	- 13068.00	1214.08
BUILT UP AREA		
GROUND	- 3130.43	290.93
FIRST	- 3400.66	315.92
SECOND	- 3400.66	315.92
THIRD	- 3130.16	290.79
TOTAL	- 13061.91	1213.93
NON FSI AREA	- 203.99	18.95

COLOR INDICATION	
PROPOSED ROAD	(Symbol)
PLOT BOUNDARY	(Symbol)
SEWER LINE	(Symbol)

OWNER'S SIGNATURE


V.S. NATARAJ, ARCHT. & ENGRG.
 ARCHITECT, LICENSED SURVEYOR
 C.No. 1, No. 355
 128, T.T.K. ROAD,
 ALWARPET, MADRAS-600 018
 TEL NO - 457465

nataraj & venkat
 Architects
 128 T.T.K Road
 Alwarpet,
 Madras - 18.
 Tel. 4937 465.


PROPOSED APARTMENT AT
 NO - 29, 4-TH MAIN ROAD
 GANDHI NAGAR, ADYAR
 MADRAS - 20
 TS NO - 7 AND OLD S NO - 9
 BLOCK NO - 37 (PLOT NO 308)
 KOTTUR VILLAGE, ADYAR.

DRAWING TITLE
 CORPORATION DRAWING.


DRAWN	K.C. KUMAR	CHECKED	
SCALE	1" = 8' - 0"	DATE	

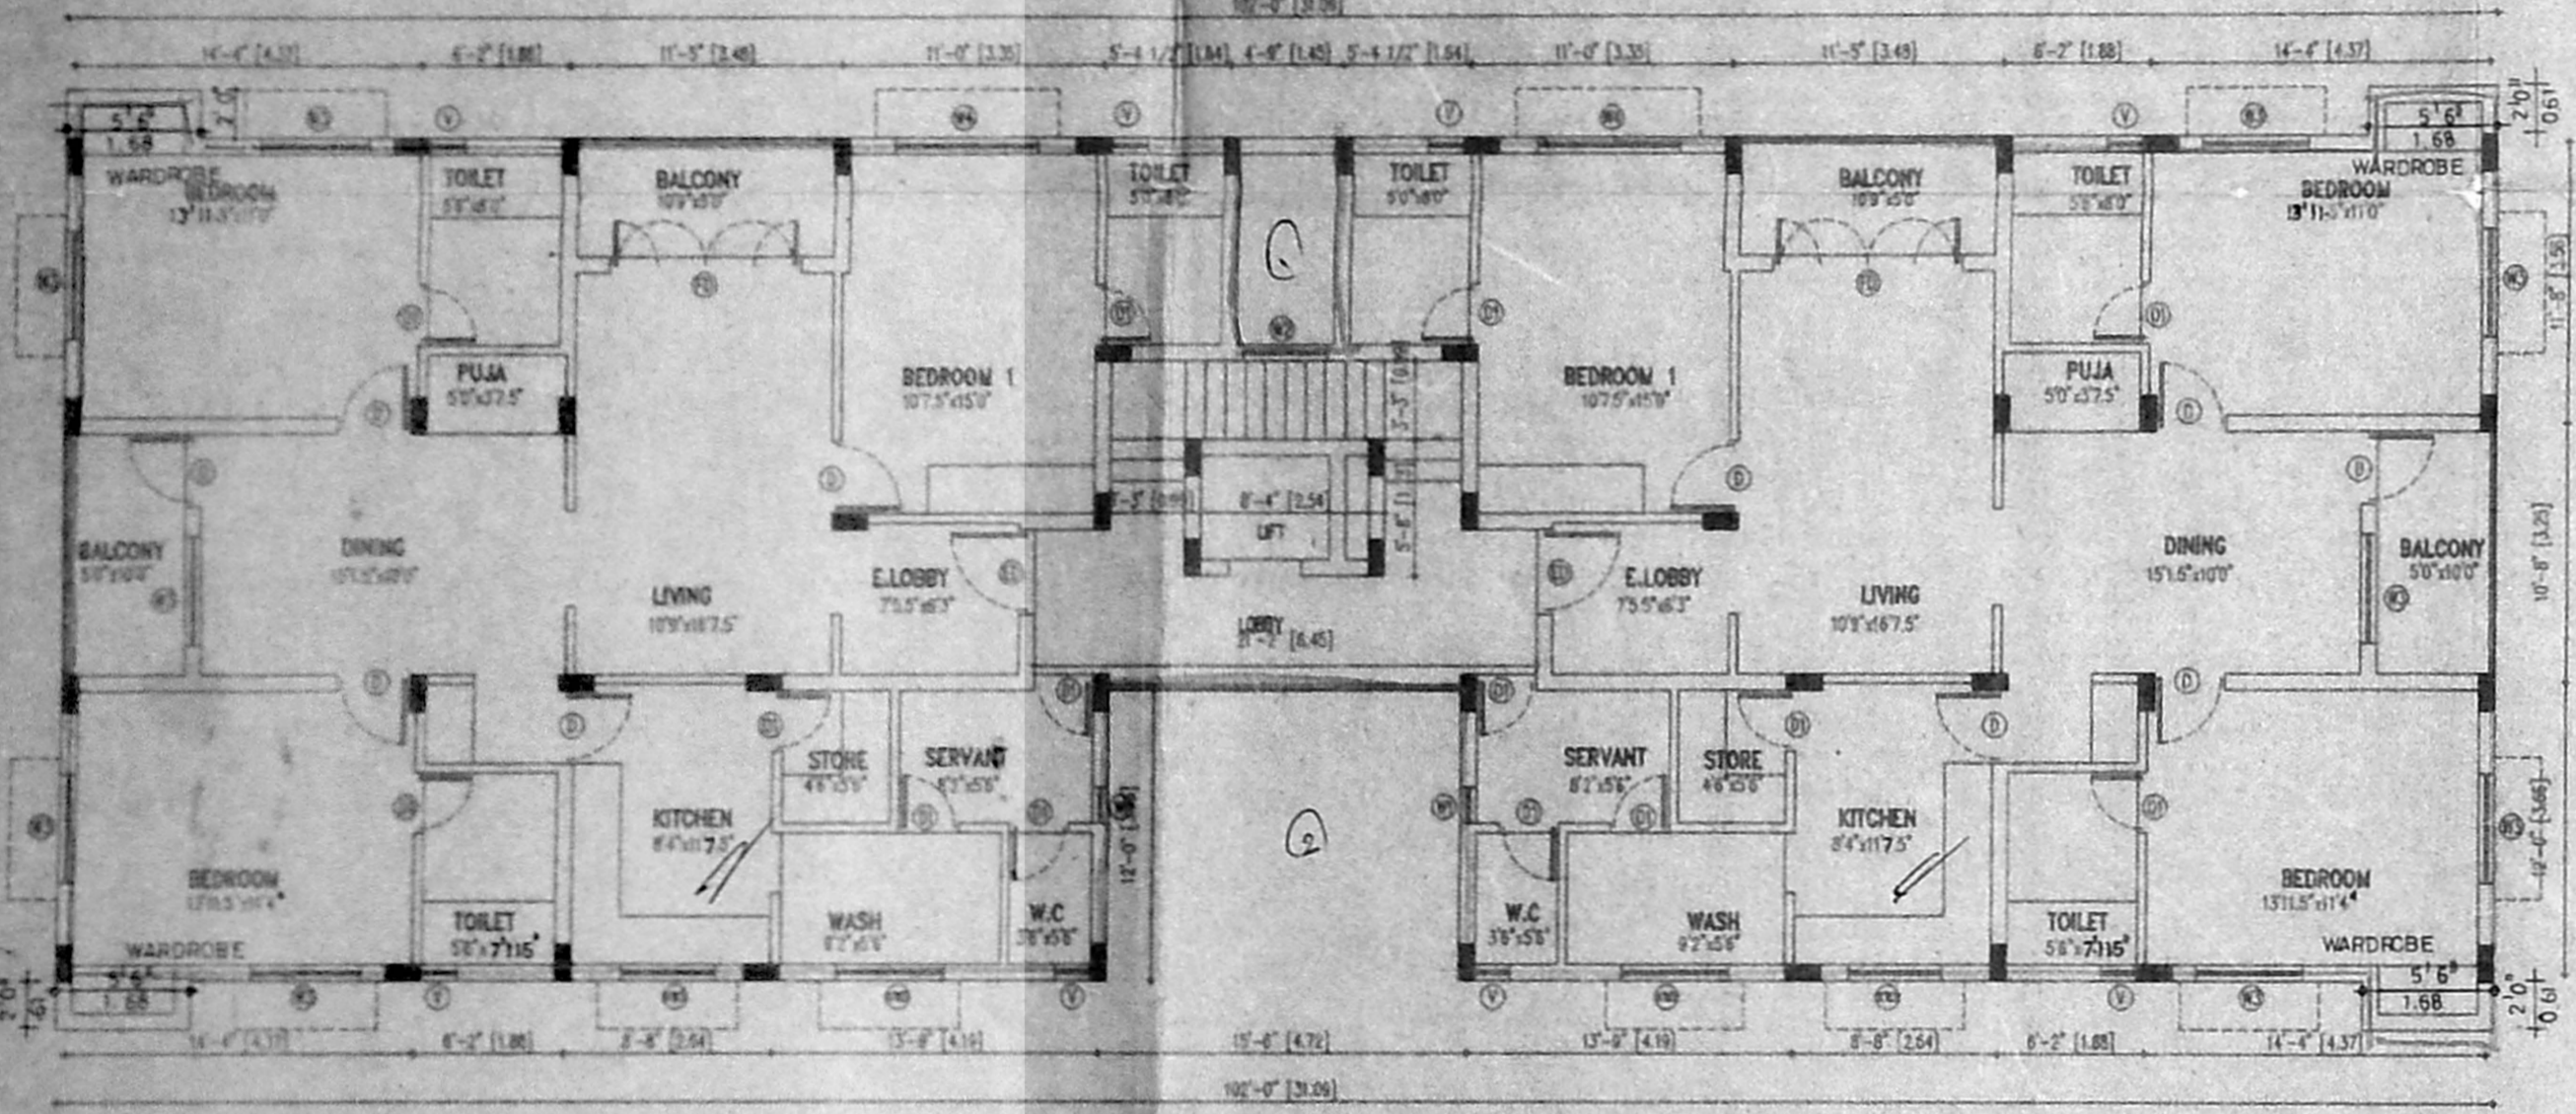


FIRST & SECOND FLOOR PLAN

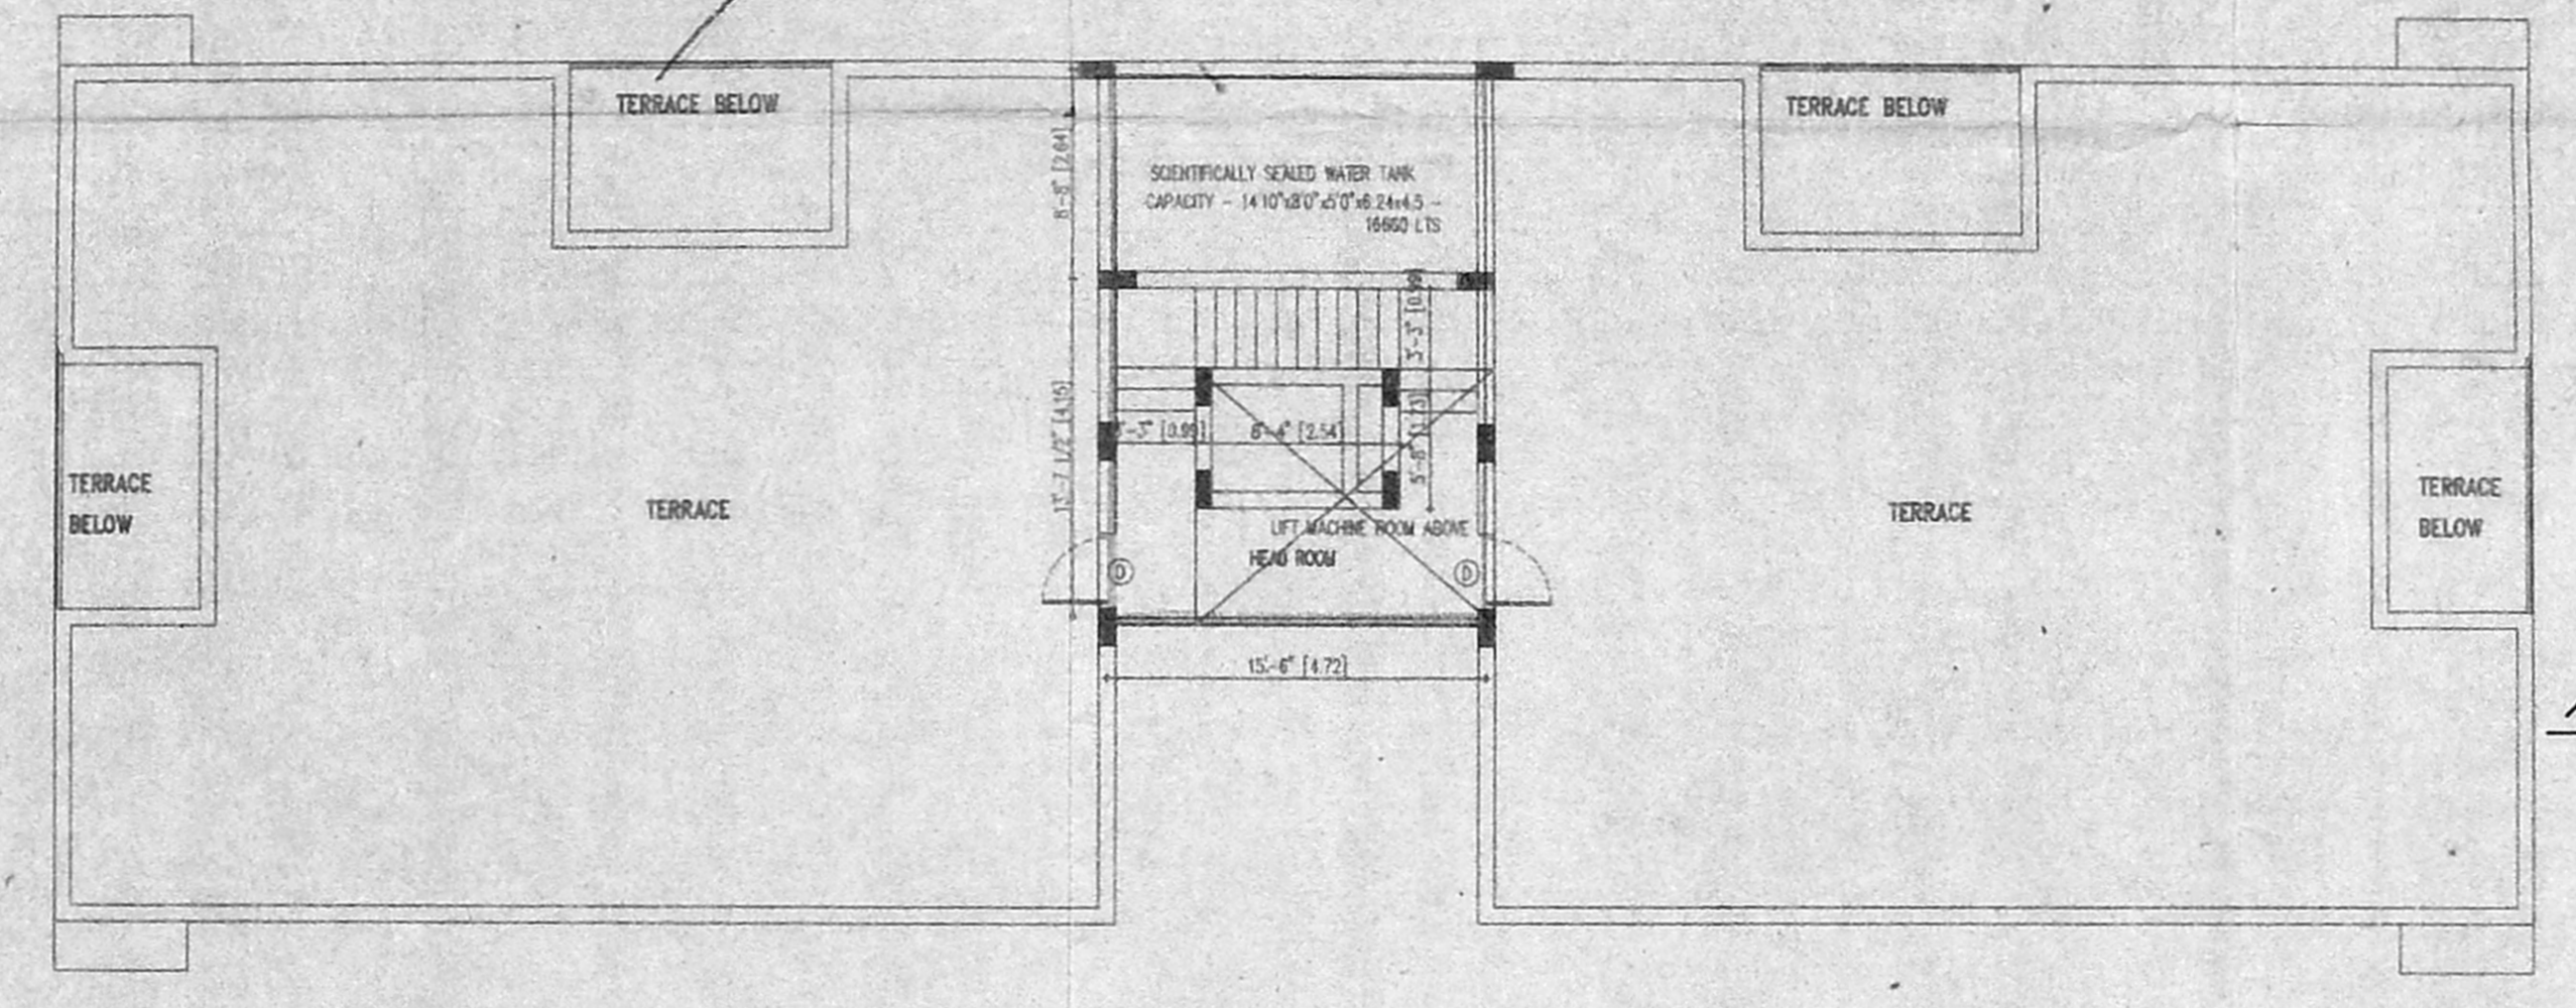


TERRACE PLAN

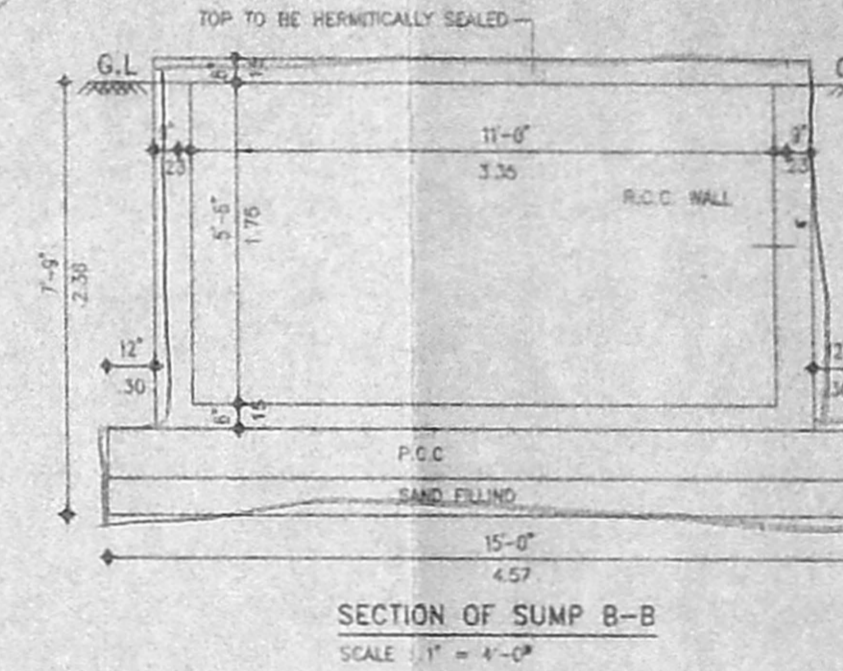


SECTION OF SUMP B-B

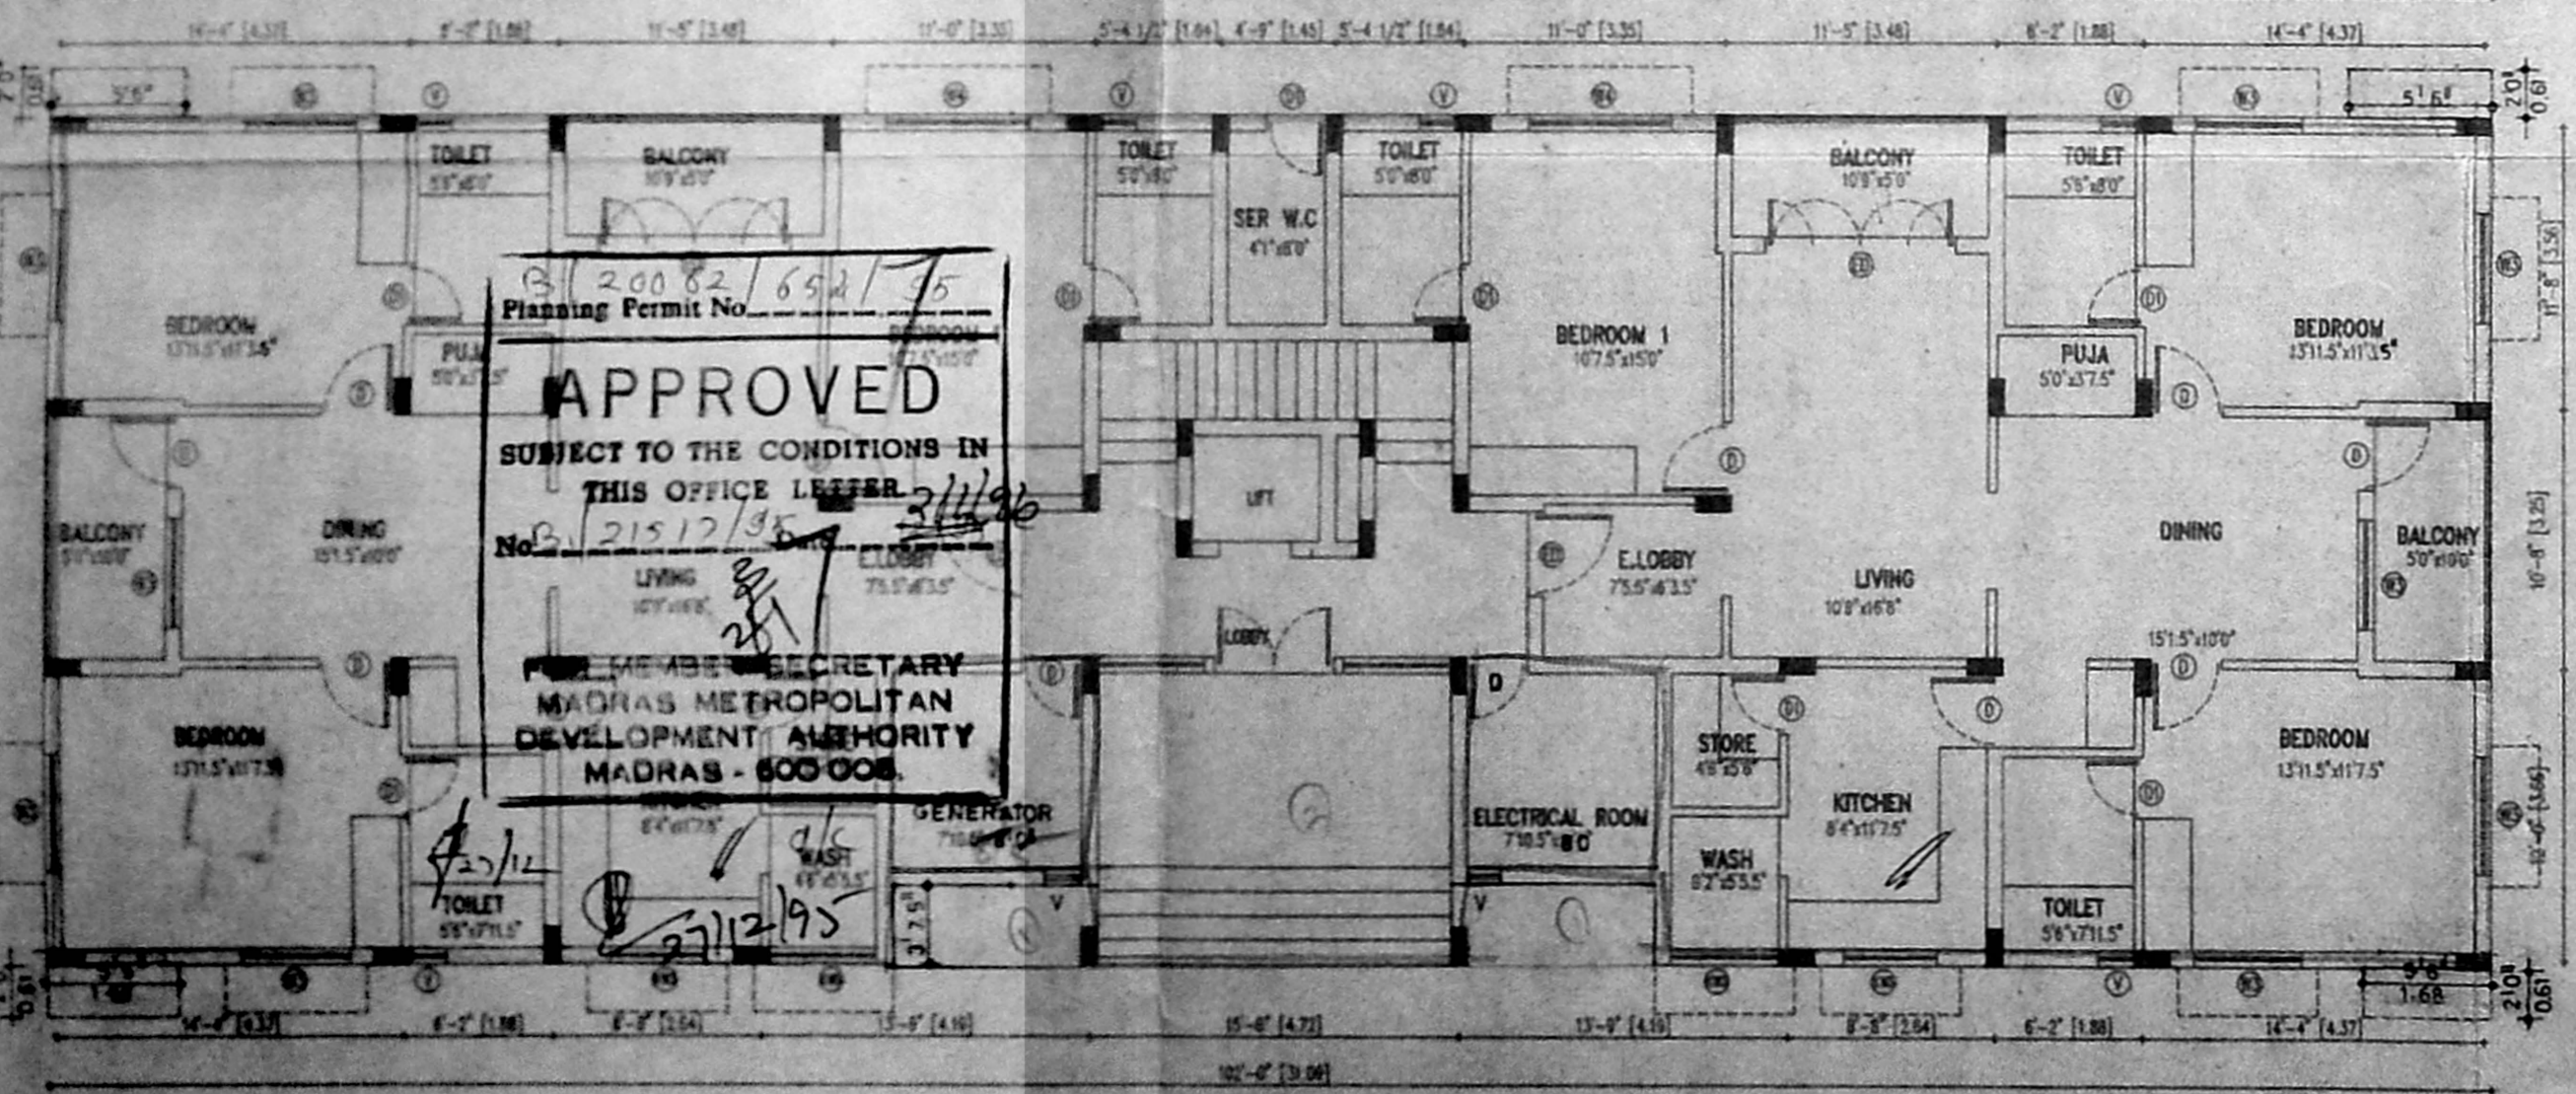


GROUND FLOOR PLAN

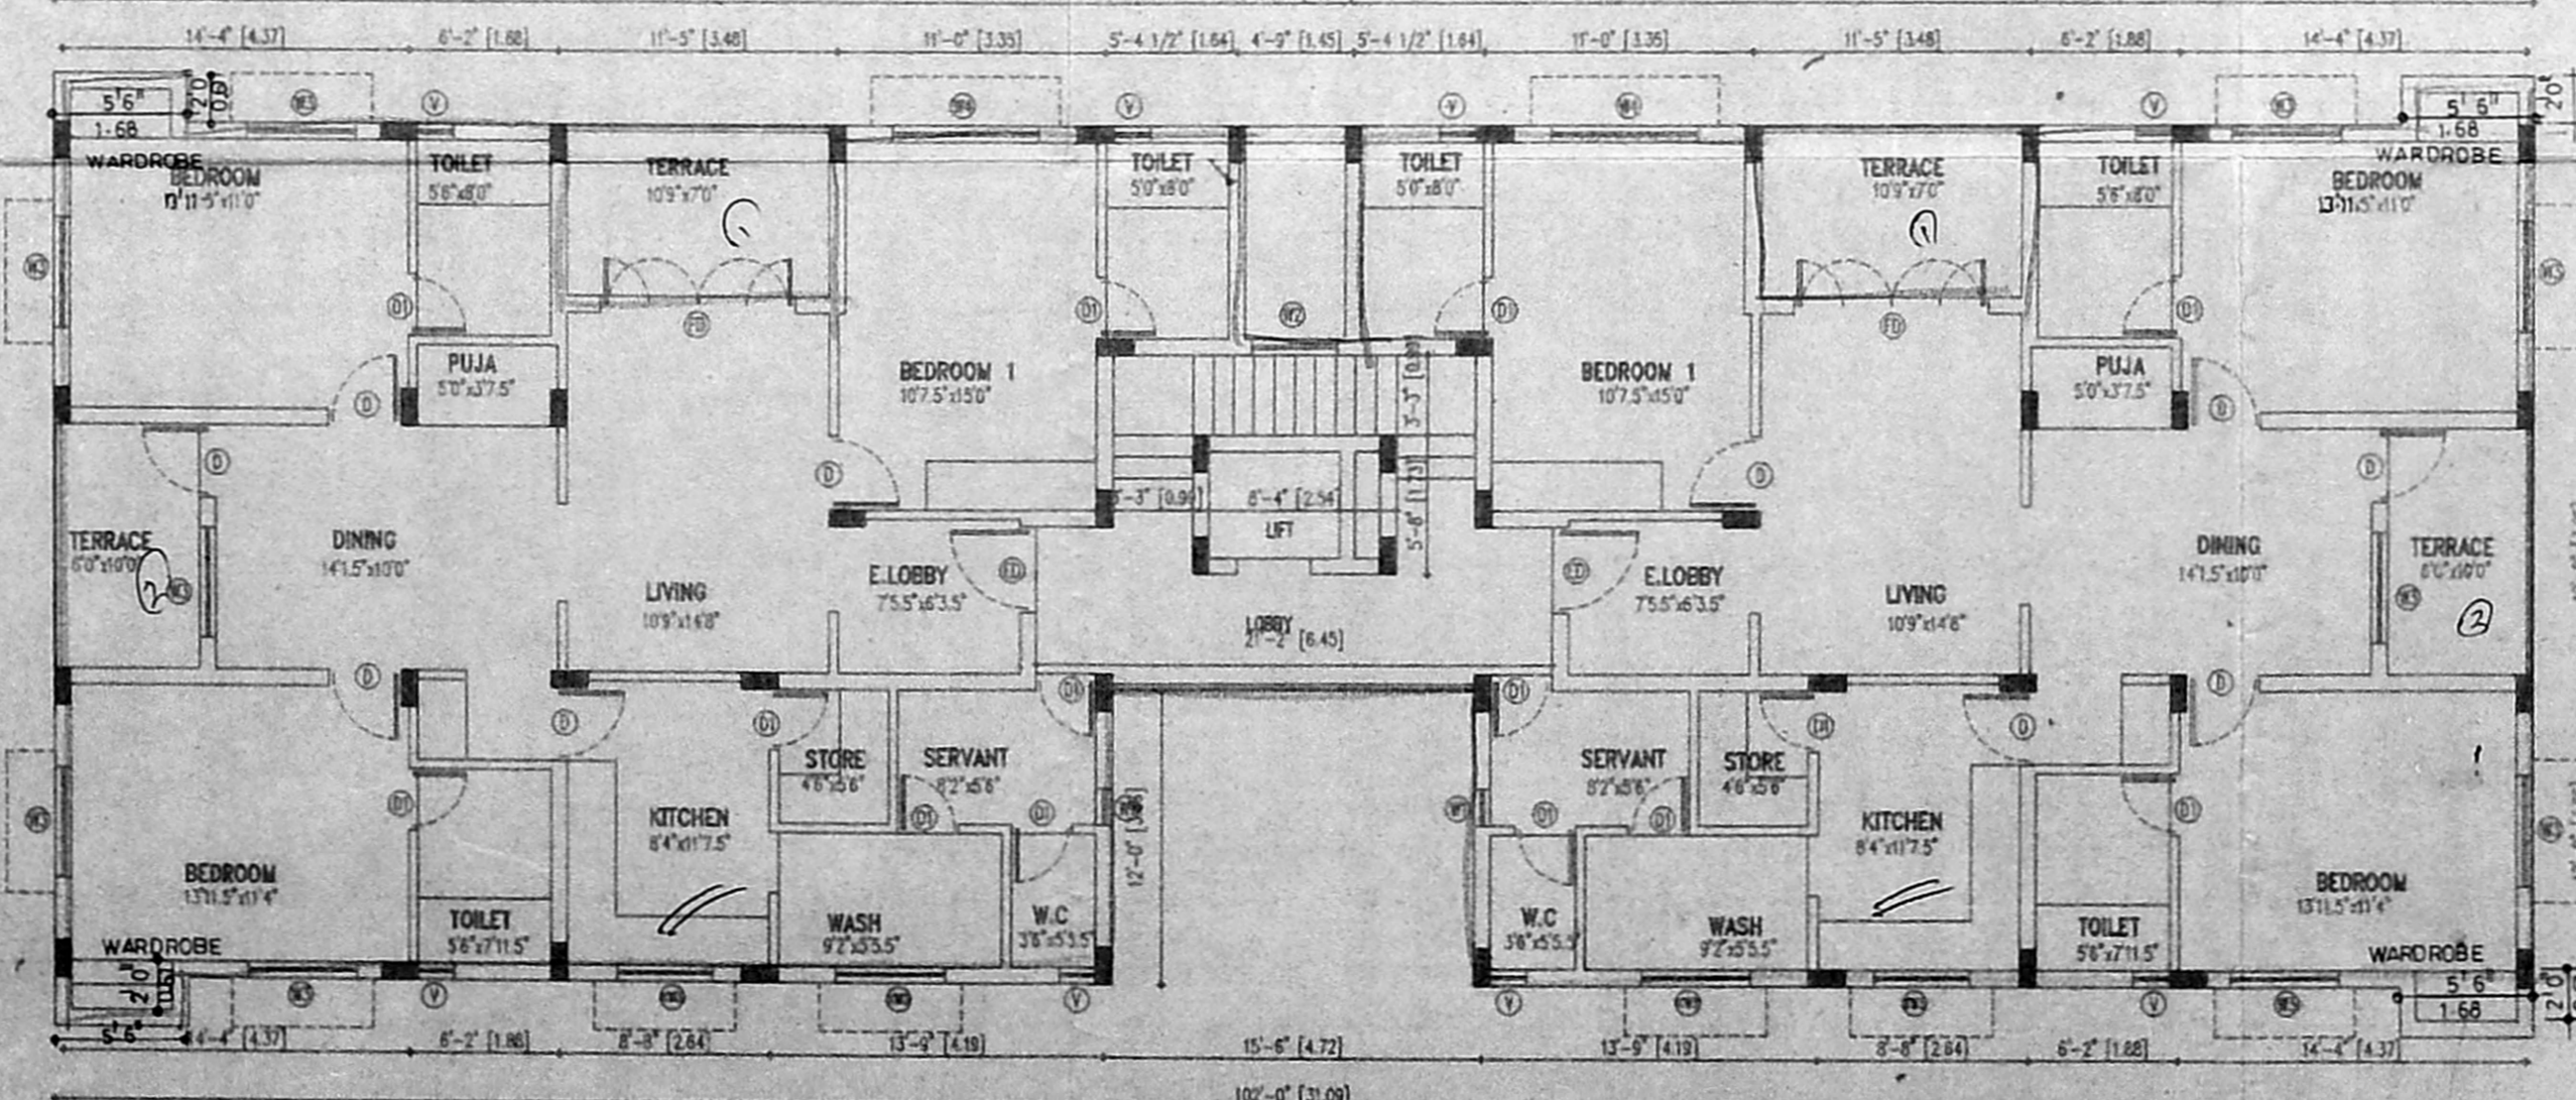

THIRD FLOOR PLAN

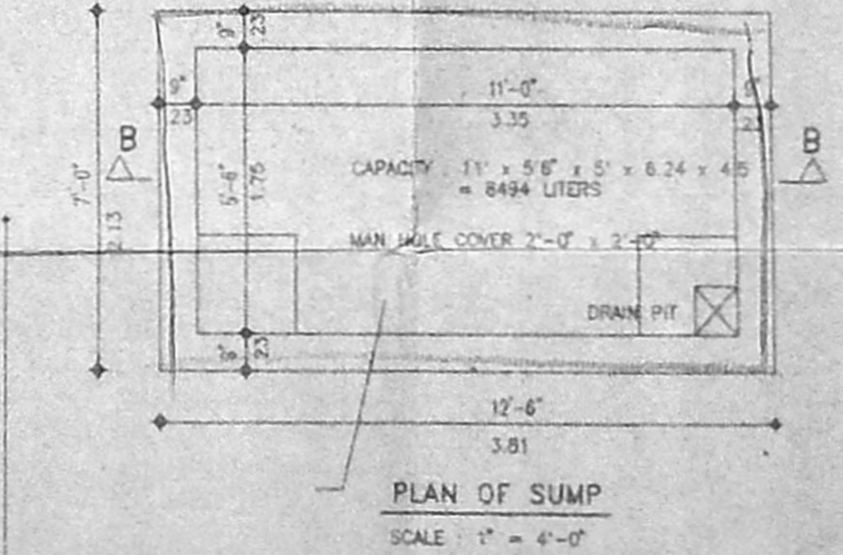

PLAN OF SUMP

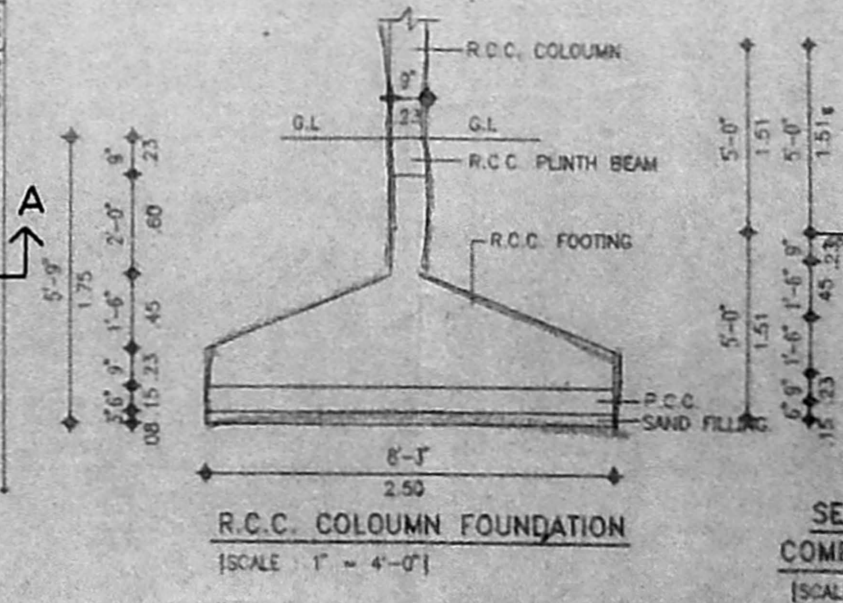

R.C.C. COLUMN FOUNDATION

SECTION OF COMPOUND WALL