




ELEVATION

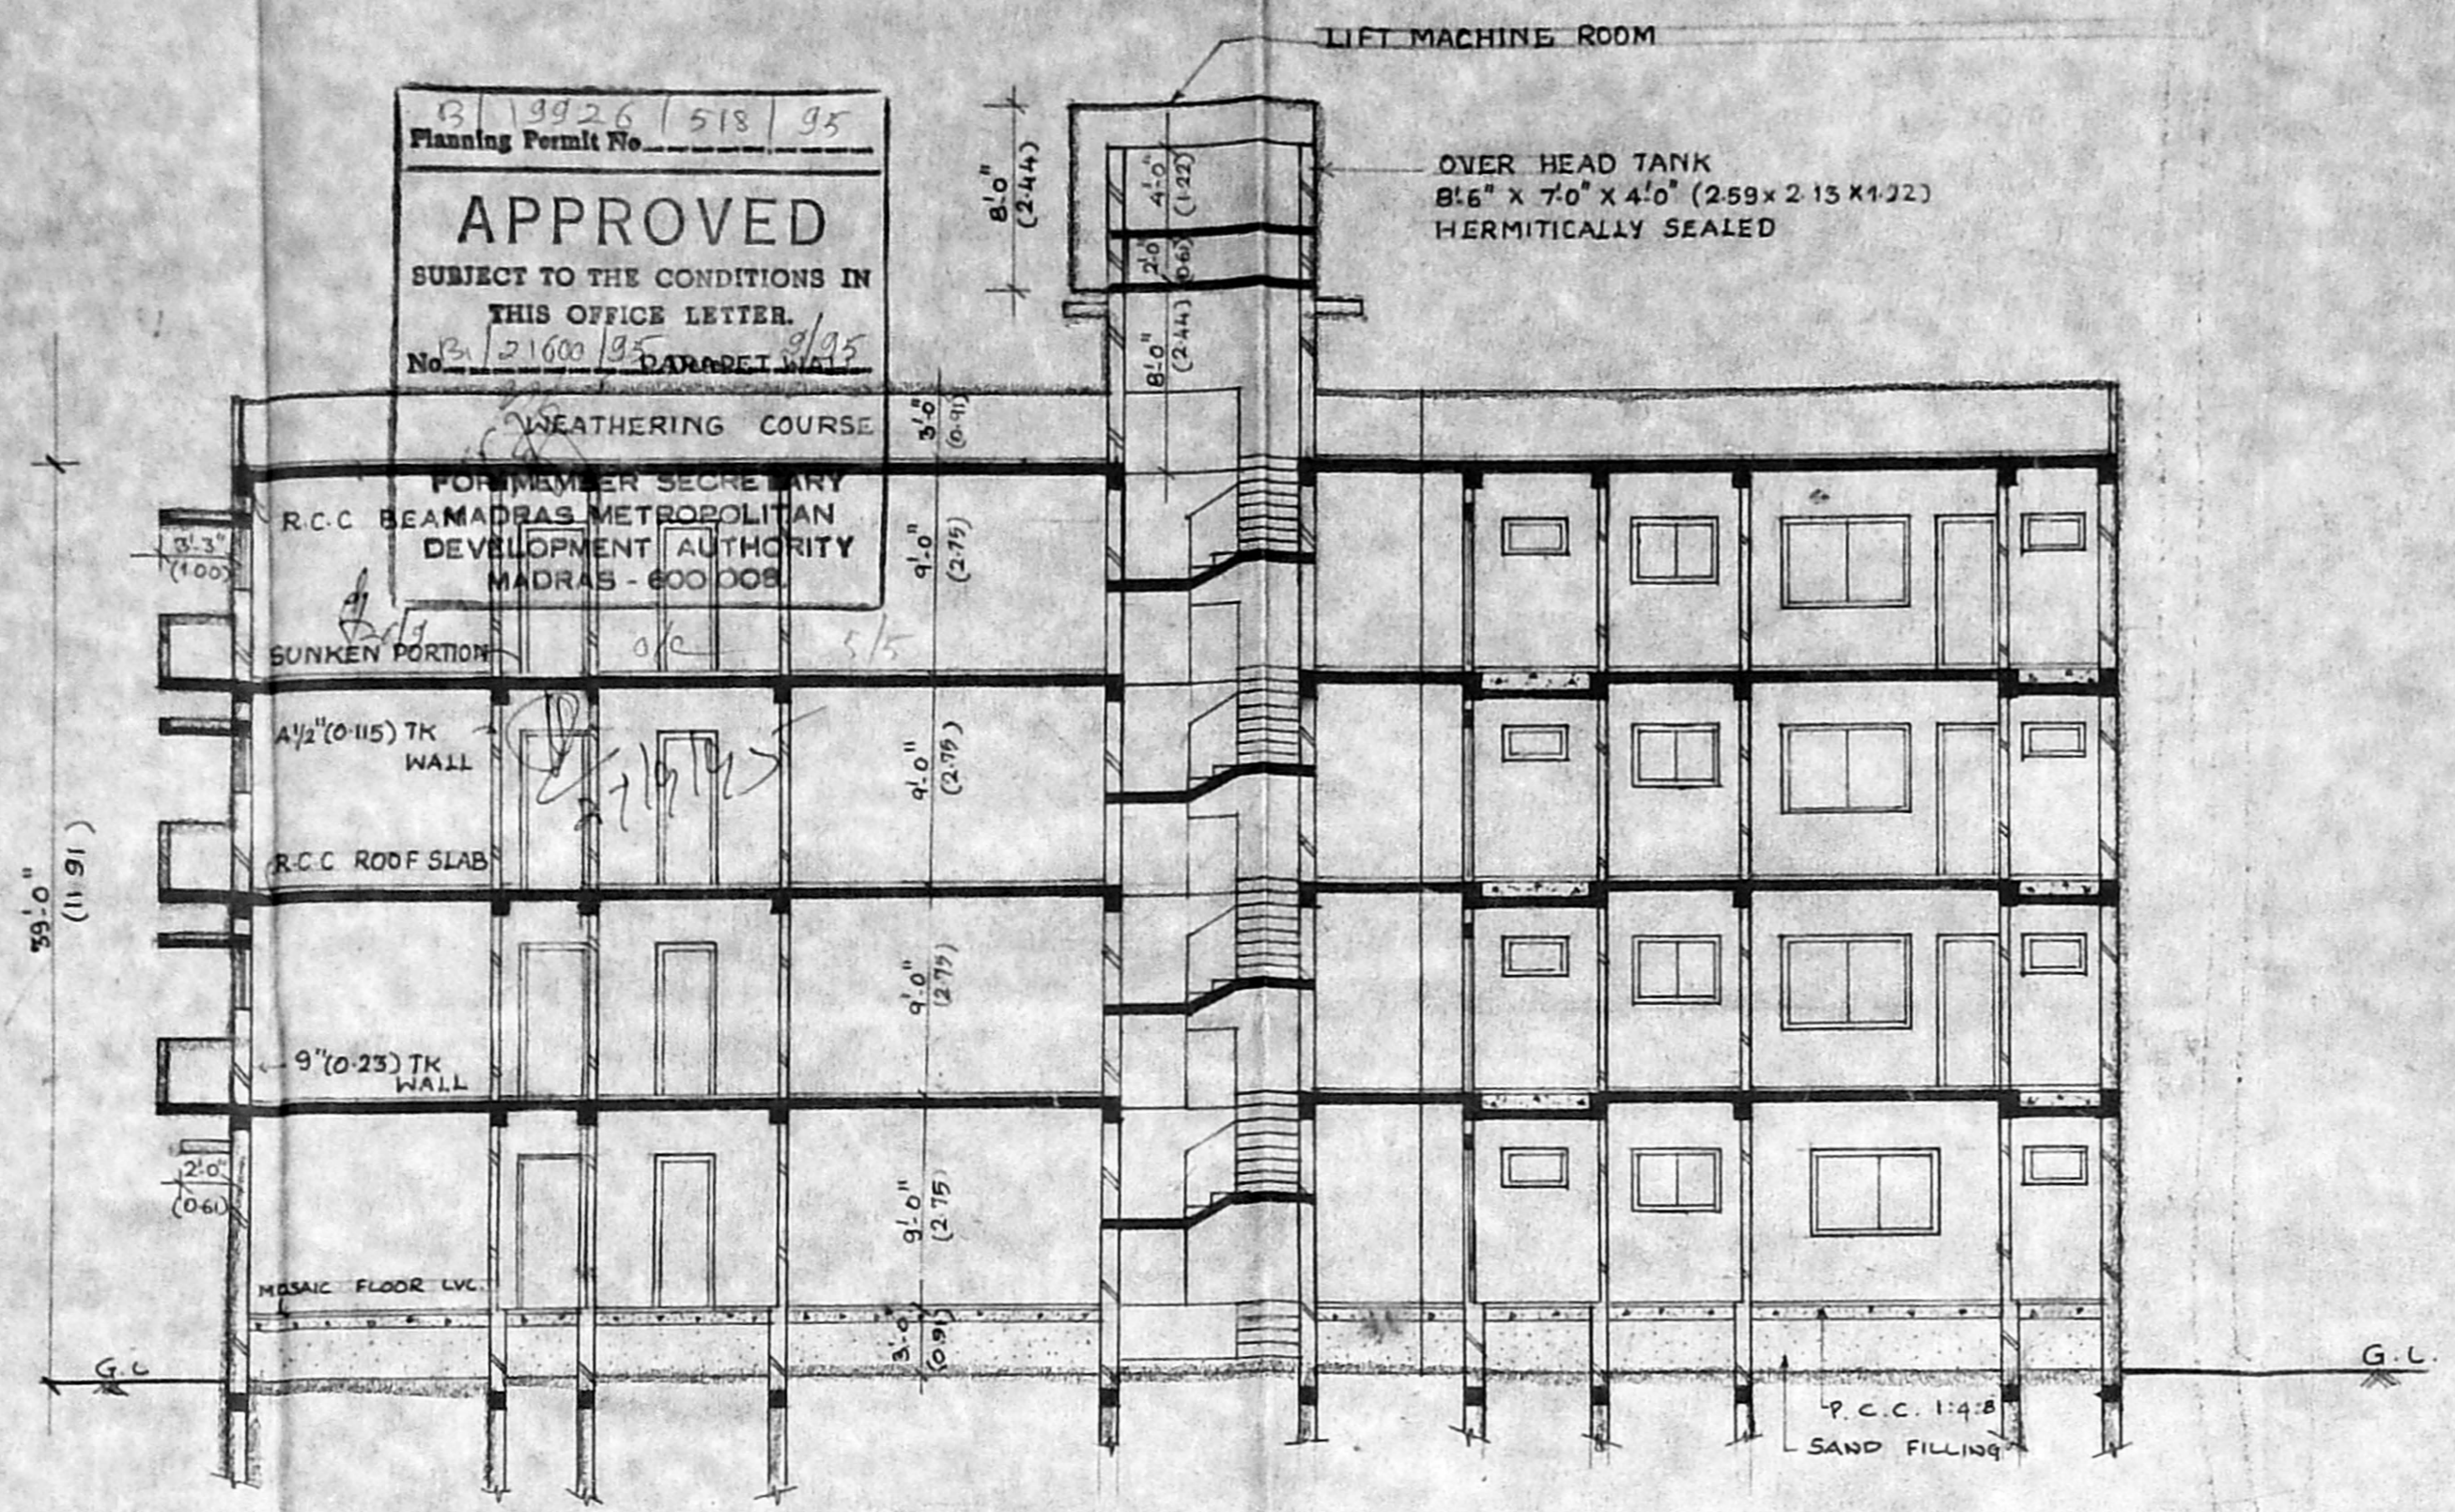

SECTION ON AB

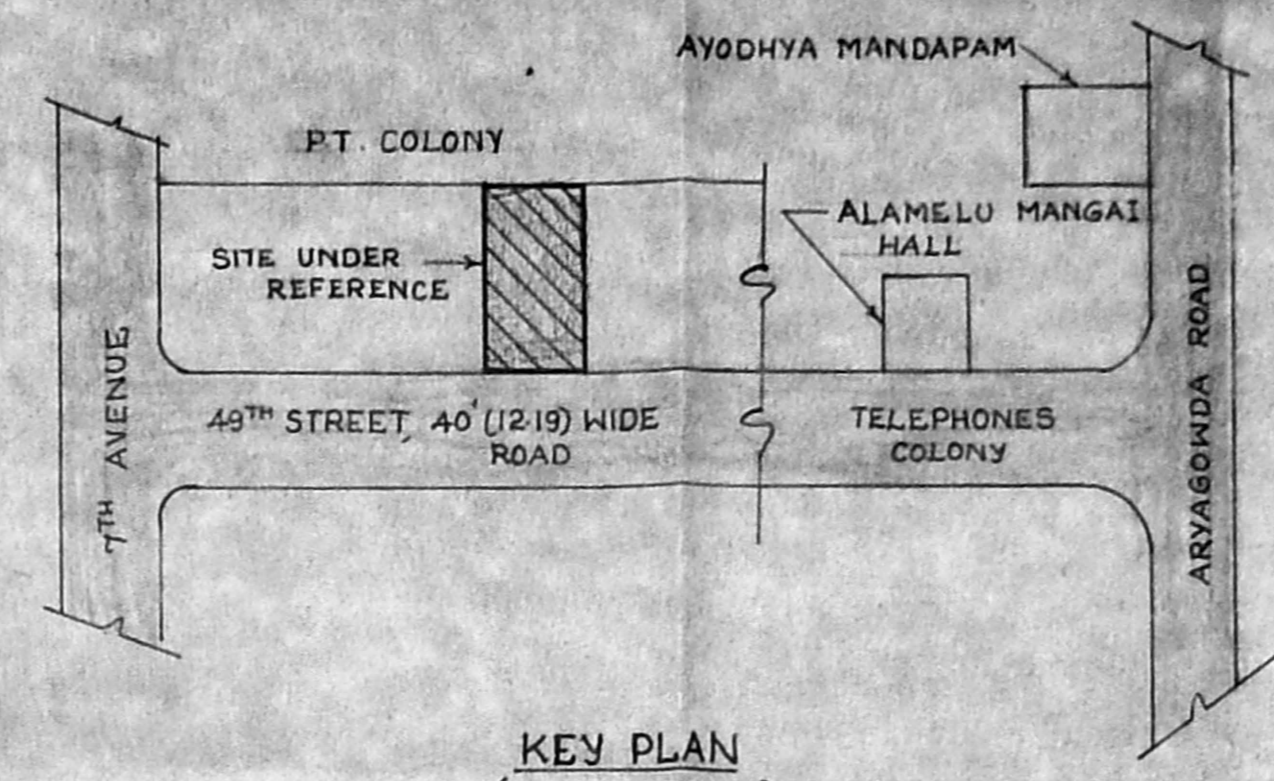


KEY PLAN (NOT TO SCALE)

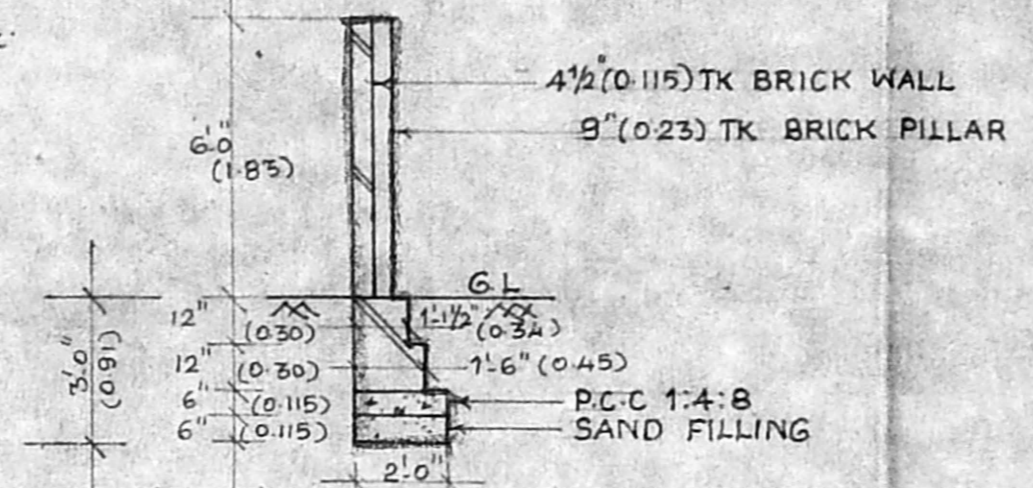


COMPOUND WALL DETAIL

SCALE: 1" = 4'-0" (1:50)

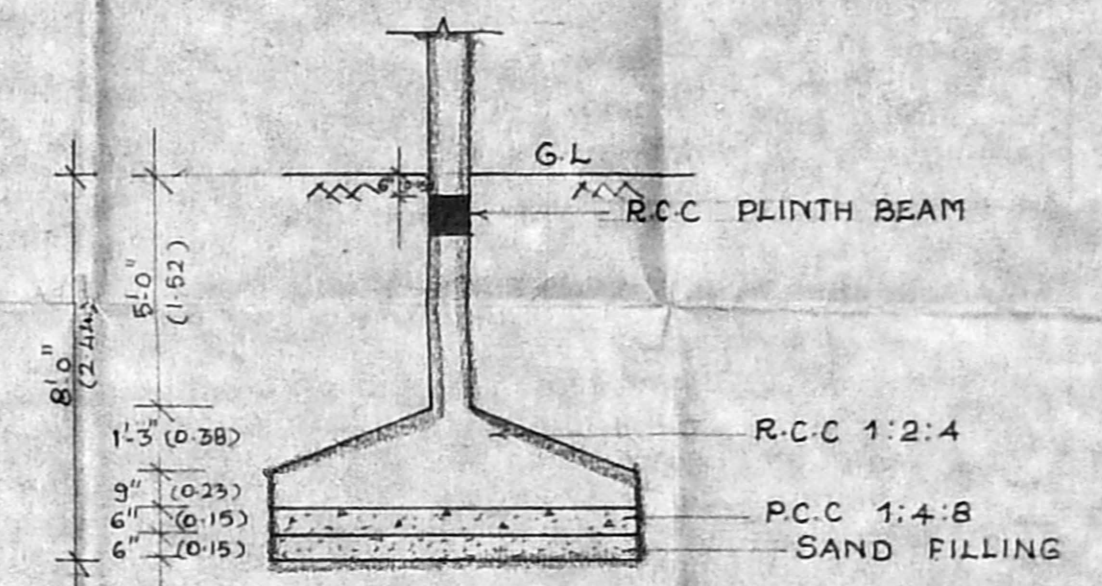


COLUMN FOUNDATION DETAIL

SCALE: 1" = 4'-0" (1:50)

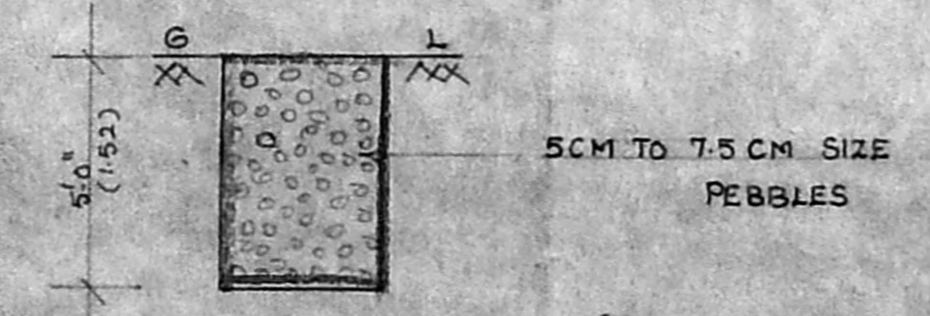


PEBBLE BED DETAIL


SCALE: 1" = 4'-0" (1:50)

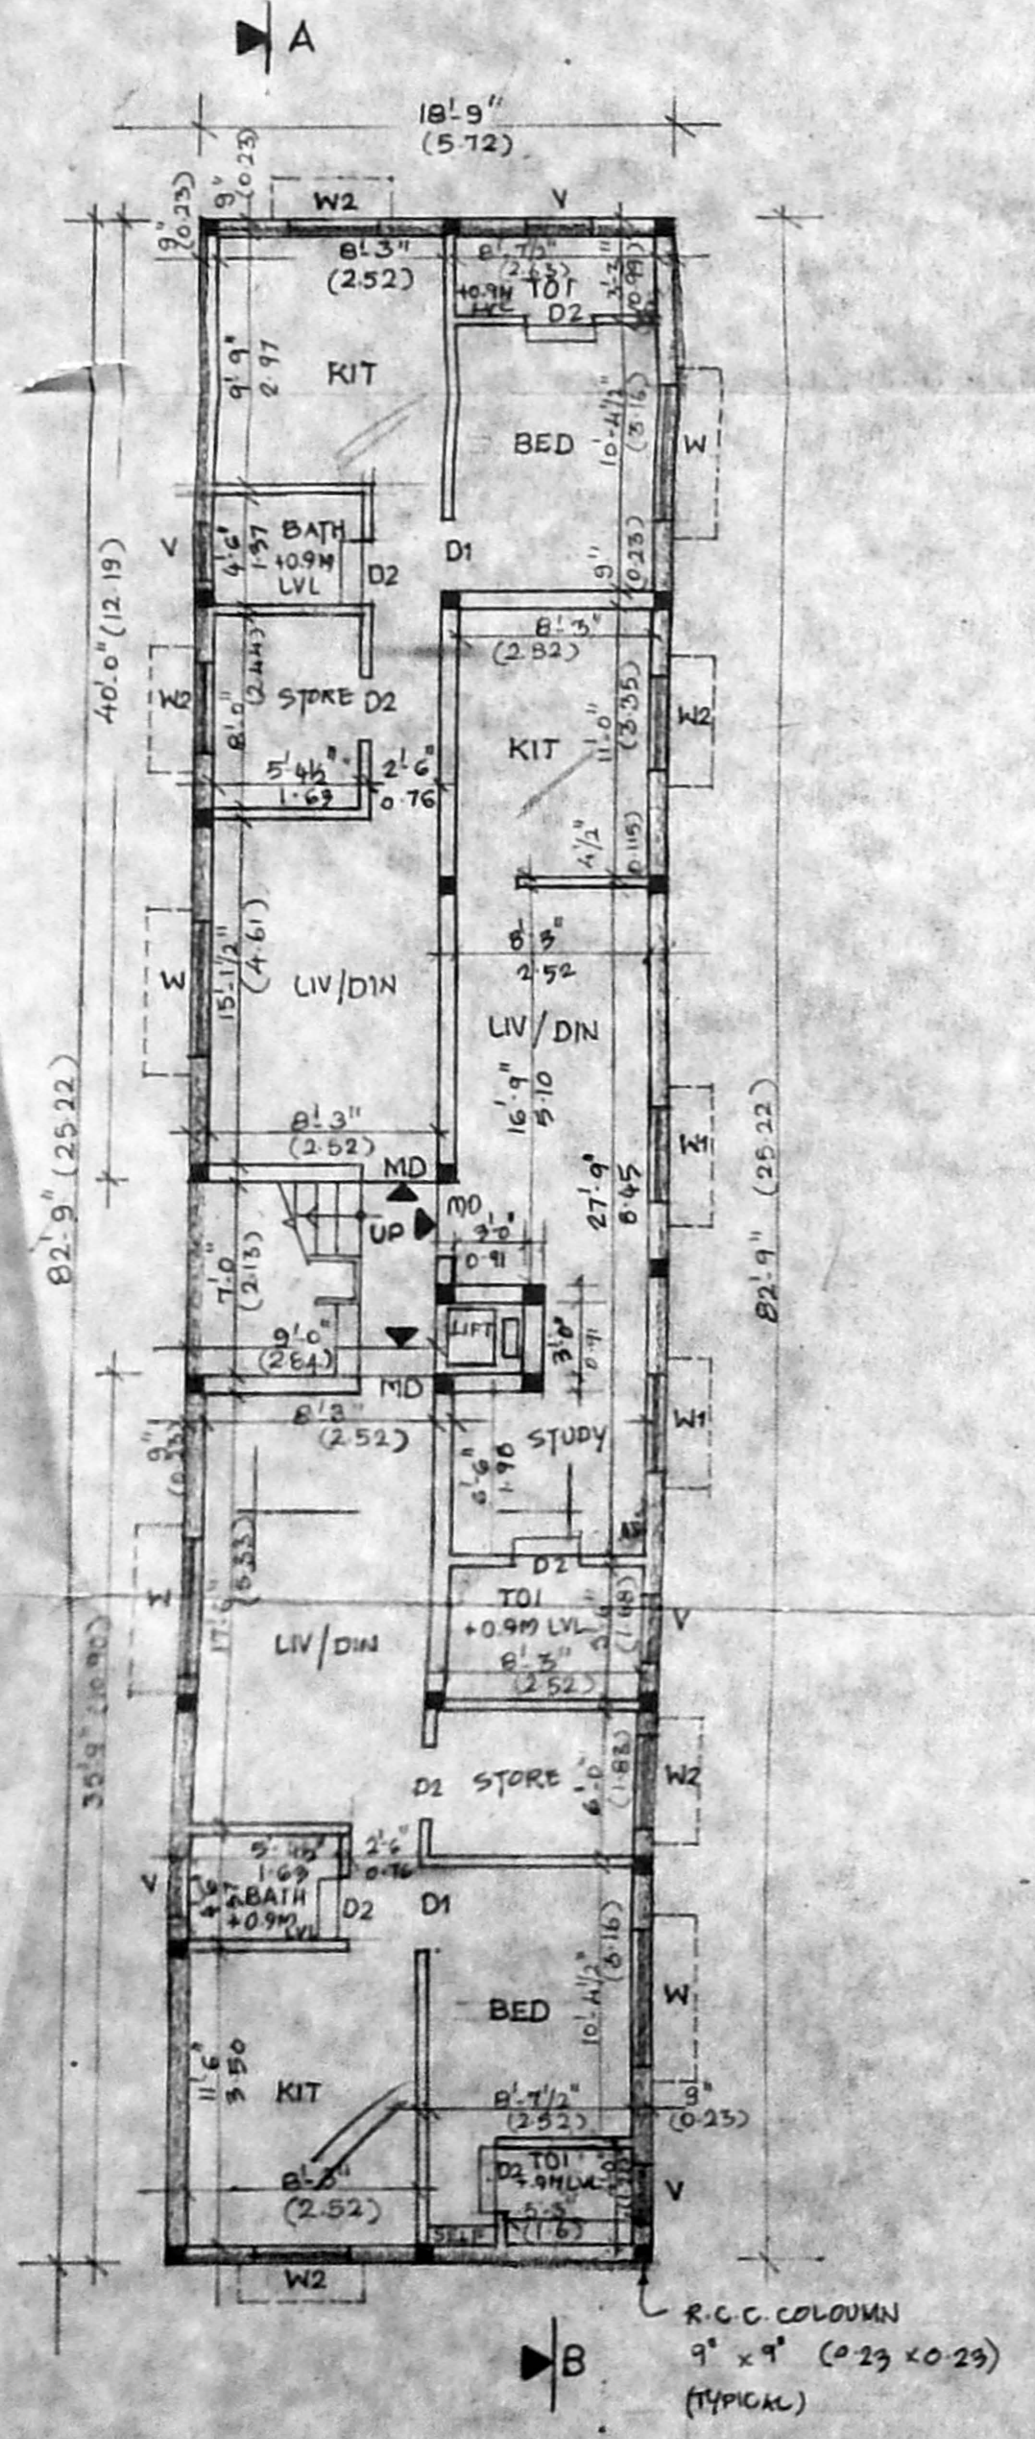


GROUND FLOOR PLAN

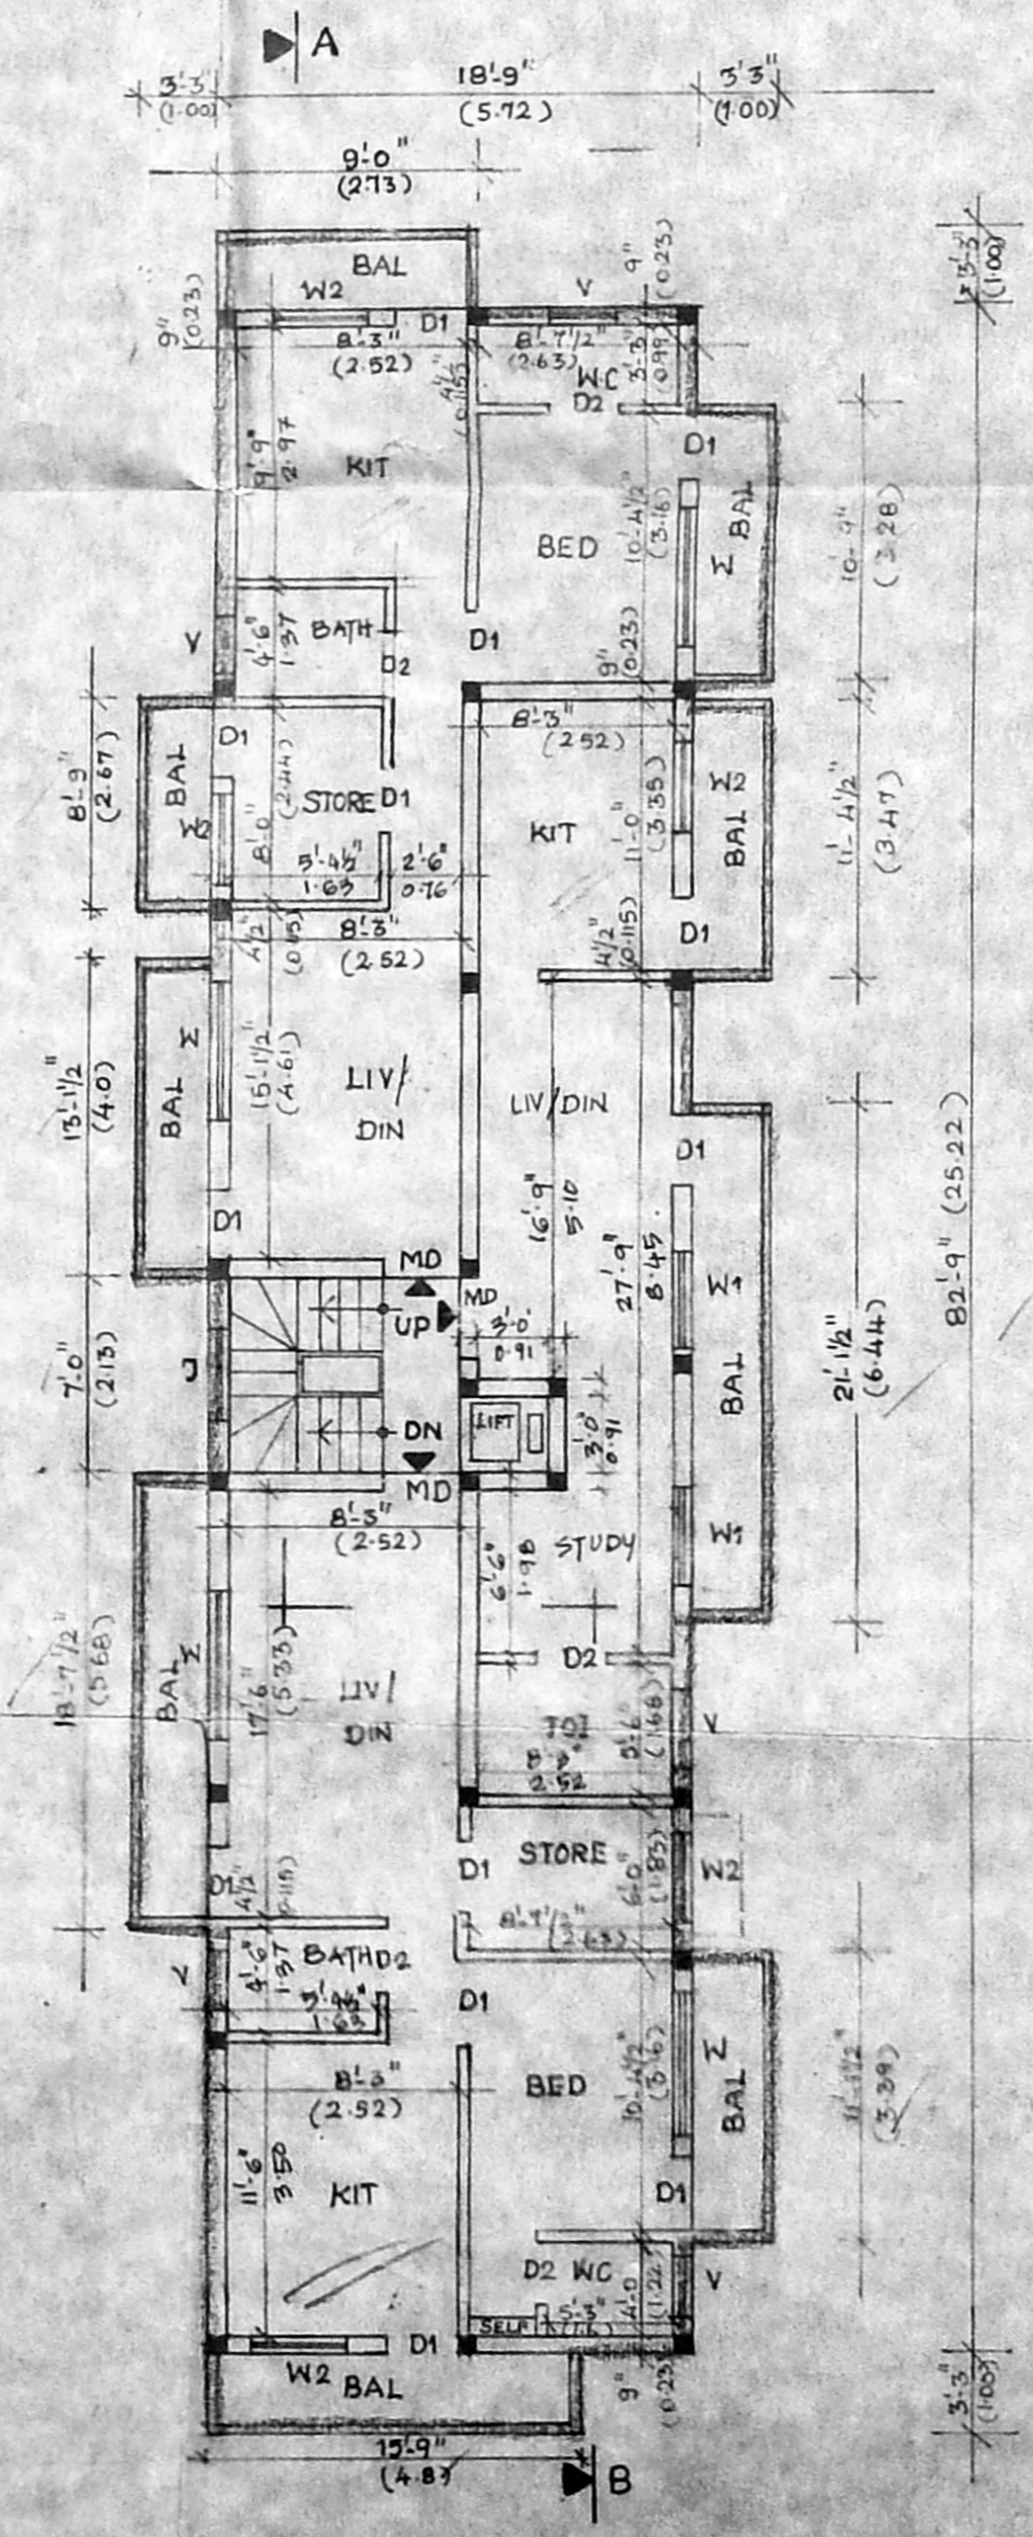

TYPICAL FLOOR PLAN (FIRST, SECOND & THIRD FLOOR PLAN)

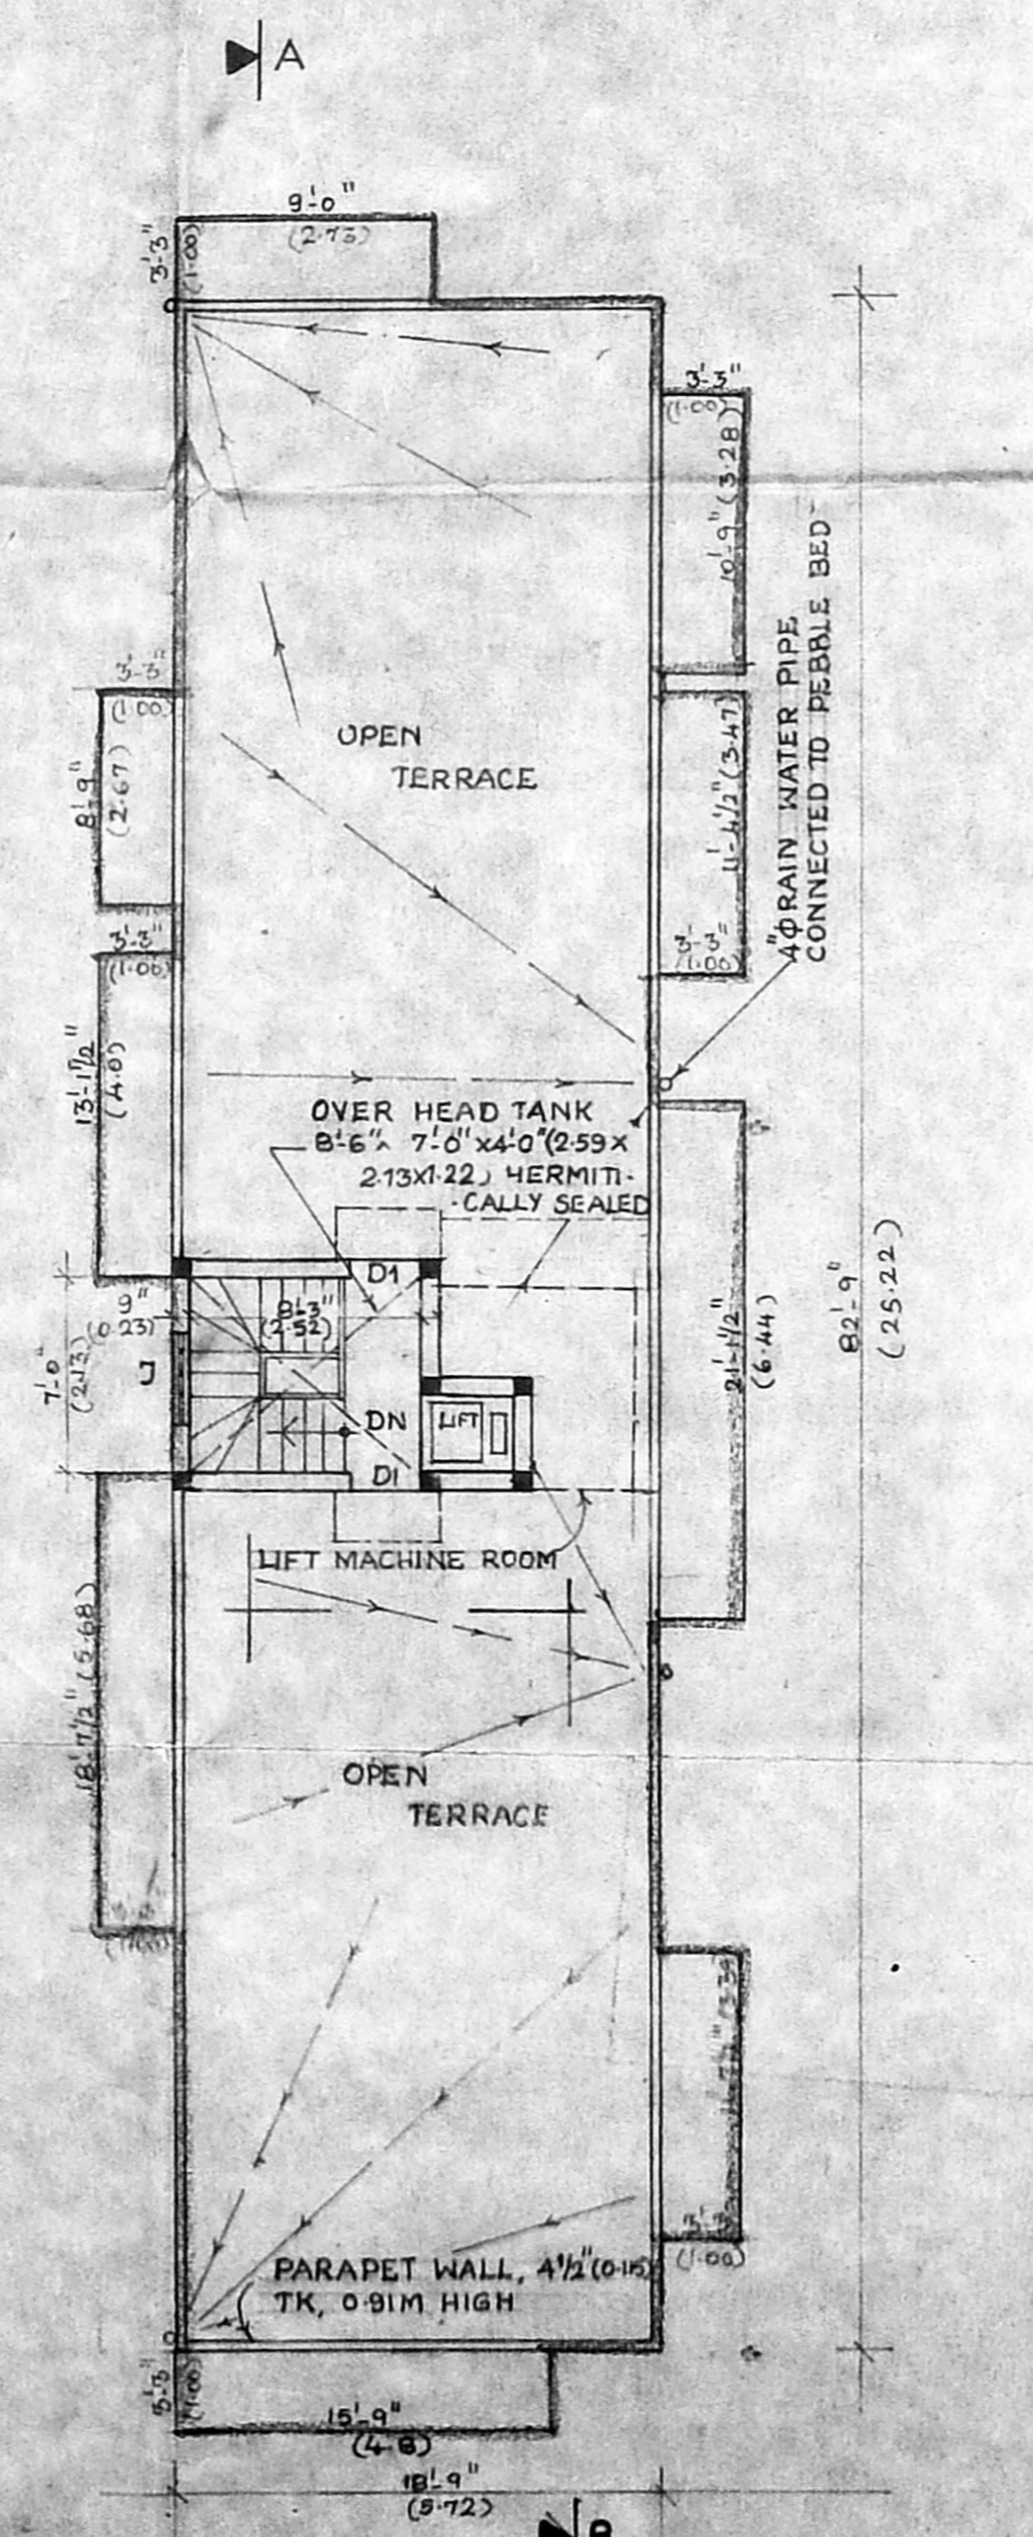

TERRACE FLOOR PLAN

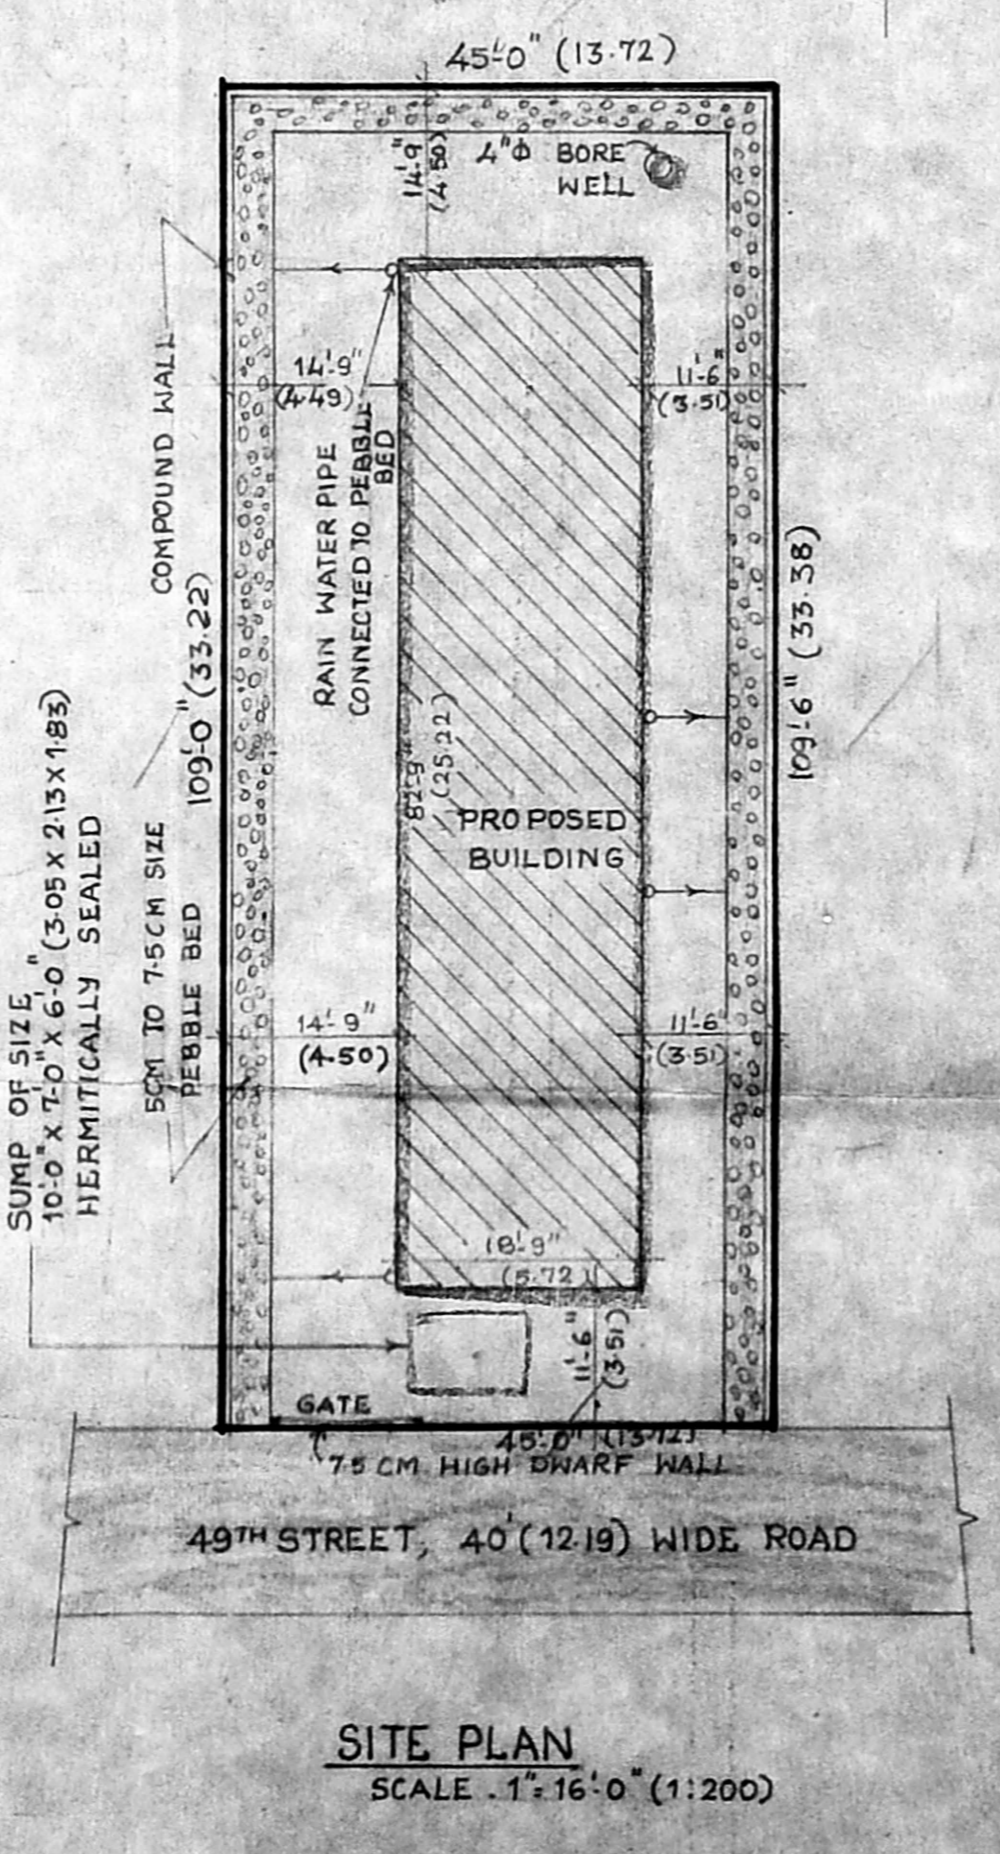

SITE PLAN

SCALE: 1" = 16'-0" (1:200)

COLOUR INDEX

PROPOSED	RED
ROAD	GREEN
BOUNDARY	BLACK

SCHEDULE OF JOINERY

MD MAIN DOOR	3'-3" x 7'-0"	100 x 213
D1 DOOR	3'-0" x 7'-0"	091 x 213
D2 DOOR	3'-0" x 7'-0"	076 x 213
W WINDOW	2'-0" x 2'-0"	183 x 122
W1 WINDOW	4'-0" x 4'-0"	122 x 122
W2 WINDOW	4'-0" x 3'-0"	122 x 091
V VENTILATOR	3'-0" x 1'-6"	091 x 045
J JALLY	4'-0" x 1'-0"	122 x 122

SPECIFICATIONS

FOUNDATION WITH R.C.C. COLUMN, 8"x8"x8" (244x244x244) TIE BEAM, LINTEL, BEAMS, COLUMN, SUNSHADE ROOF SLAB WITH R.C.C. 1:2:4 SUPER STRUCTURE WITH BRICKWORK IN C.M FLOORING WITH MOSAIC TILES PLASTERING WITH CM 1:5, 12MM THK CEILING PLASTERING WITH CM 1:3 WHITE AND COLOUR WASH TWO COATS.

AREA STATEMENT

	SQ FT	SQ M
PLOT AREA	4916.00	456.71
GROUND FLOOR	1551.56	144.15
FIRST FLOOR	1940.35	180.26
SECOND FLOOR	1940.35	180.26
THIRD FLOOR	1940.35	180.26
TOTAL AREA -	7372.61	684.94

E.S.I. 1.499  
PLOT COVERAGE - 31.56%

PLAN SHOWING THE PROPOSED RESIDENTIAL BUILDING AT PLOT No-745, 49TH STREET, 7TH AVENUE, ASHOK NAGAR, MADRAS, R.S.No-183, T.S.No-57, BLOCK No-47, DIVISION No-115, KODAMBAKKAM PUDUR PART-1.

SCALE: 1" = 8'-0" (1:100)

OWNER / POWER AGENT

LICENSED SURVEYOR

K. Narasimhan  
K. NARASIMHAN  
CLASS II  
LICENSED SURVEYOR  
No. 1234  
Puducherry