



B/23550/285/96 A/B
 Planning Permit No. _____
APPROVED
 SUBJECT TO THE CONDITIONS IN
 THIS PLAN
 15.0M P.U. 2336/95 7.96
 FOR MEVVAKURU VILLAGE
 MADRAS METROPOLITAN
 DEVELOPMENT AUTHORITY
 MADRAS - 600 008.

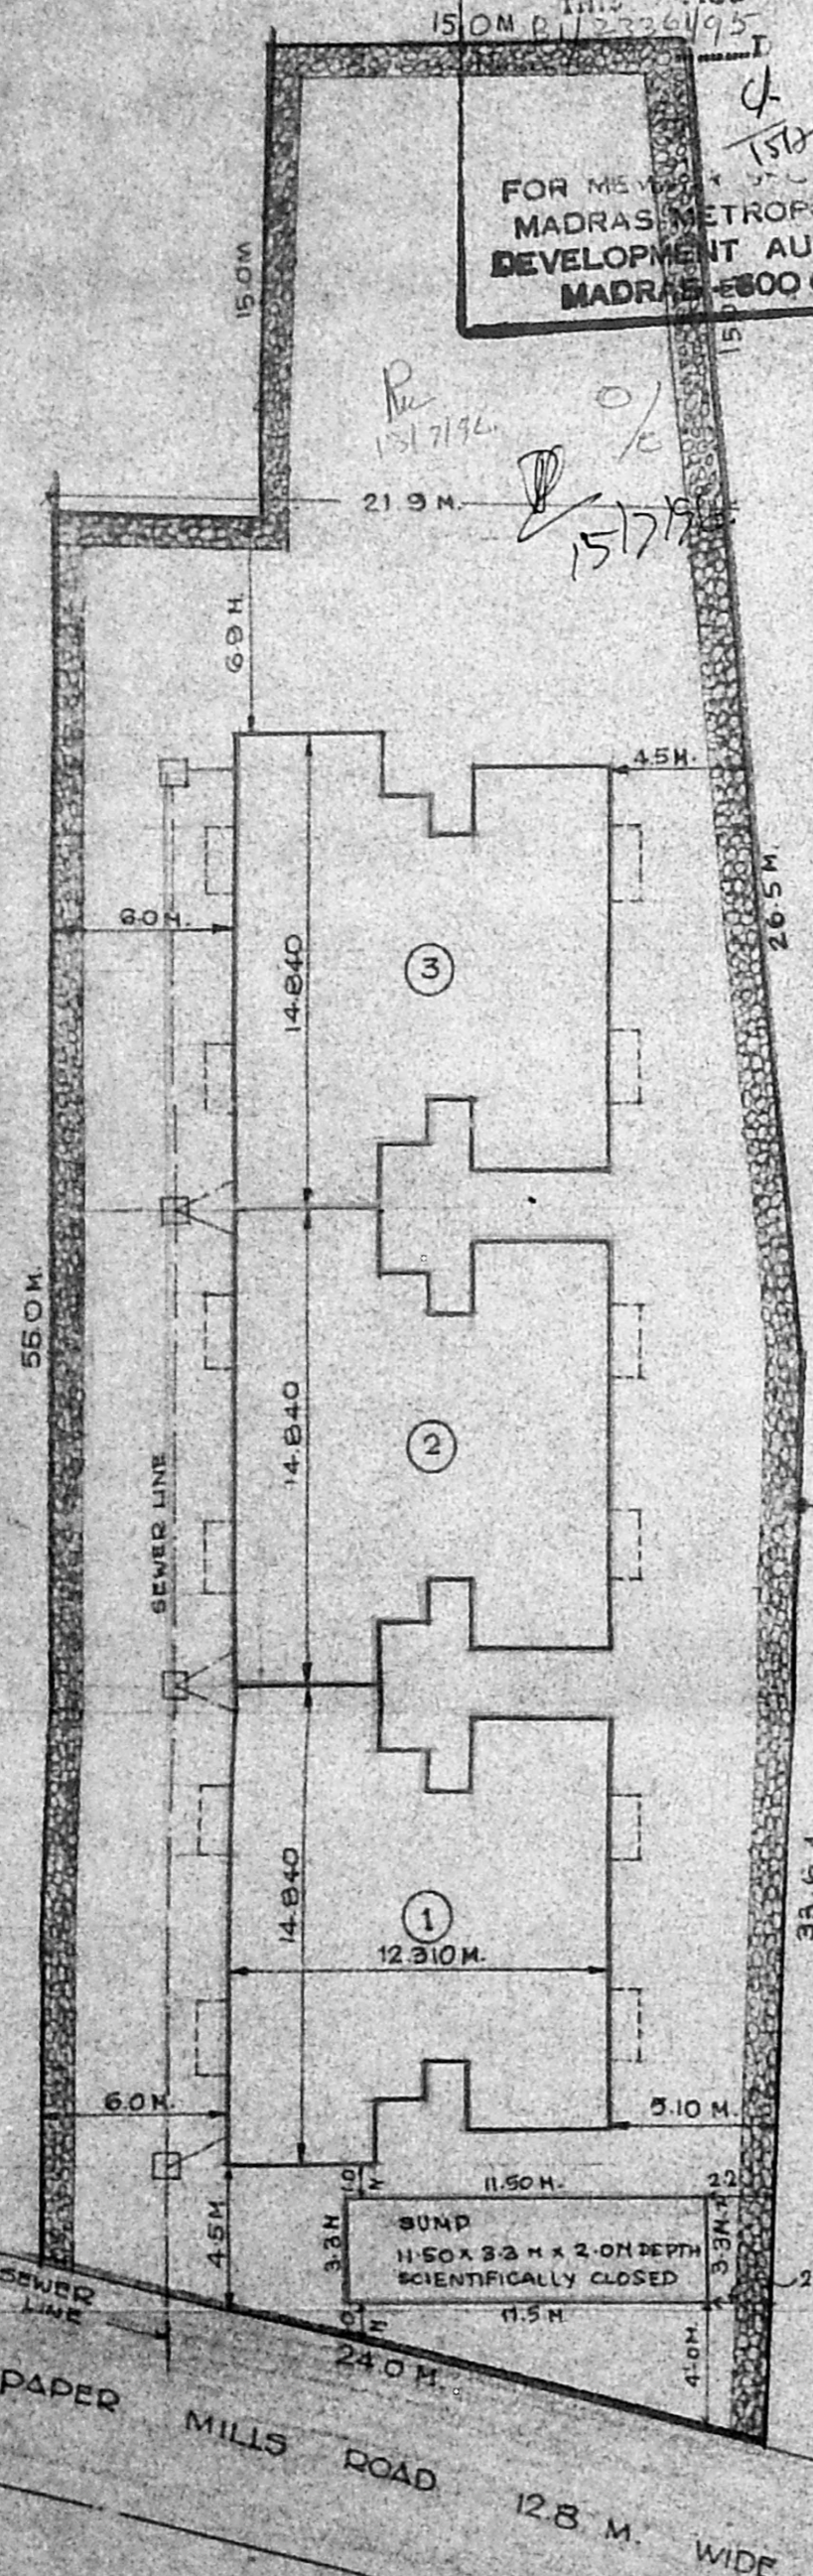

1. SUMP LOCATION INTRODUCED DT. 21.11.95
 REVISIONS :

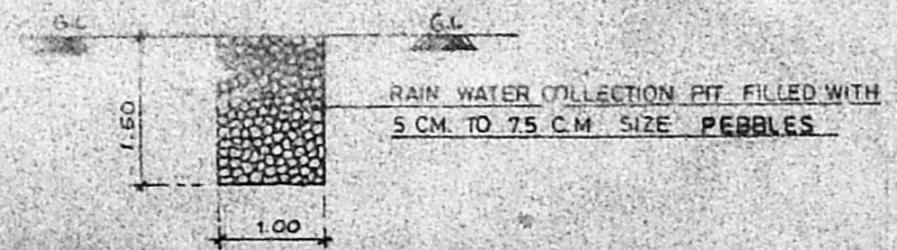

CROSS SECTION OF
 RAIN WATER COLLECTION PIT


NOTE
 PROPOSED PC/H.C. QRS. 16 IN 1... BLOCK NOS. ①, ② & ③ 48 NOS.
 SITE AREA - 1485.00 M²
 PLOT COVERAGE - 32.80%
 F.S.I - 1.34

LEGEND

 SITE BOUNDRY
 ROAD
 PROPOSED BUILDING

hemi
 SUPERINTENDING ENGINEER,
 TAMILNADU POLICE HOUSING CORPORATION LTD.
 Class I Licensed Building Surveyor
 Corporation of Madras - No: 394.


o/c Mr
 Revised Plan
 Dt: 9.4.96.

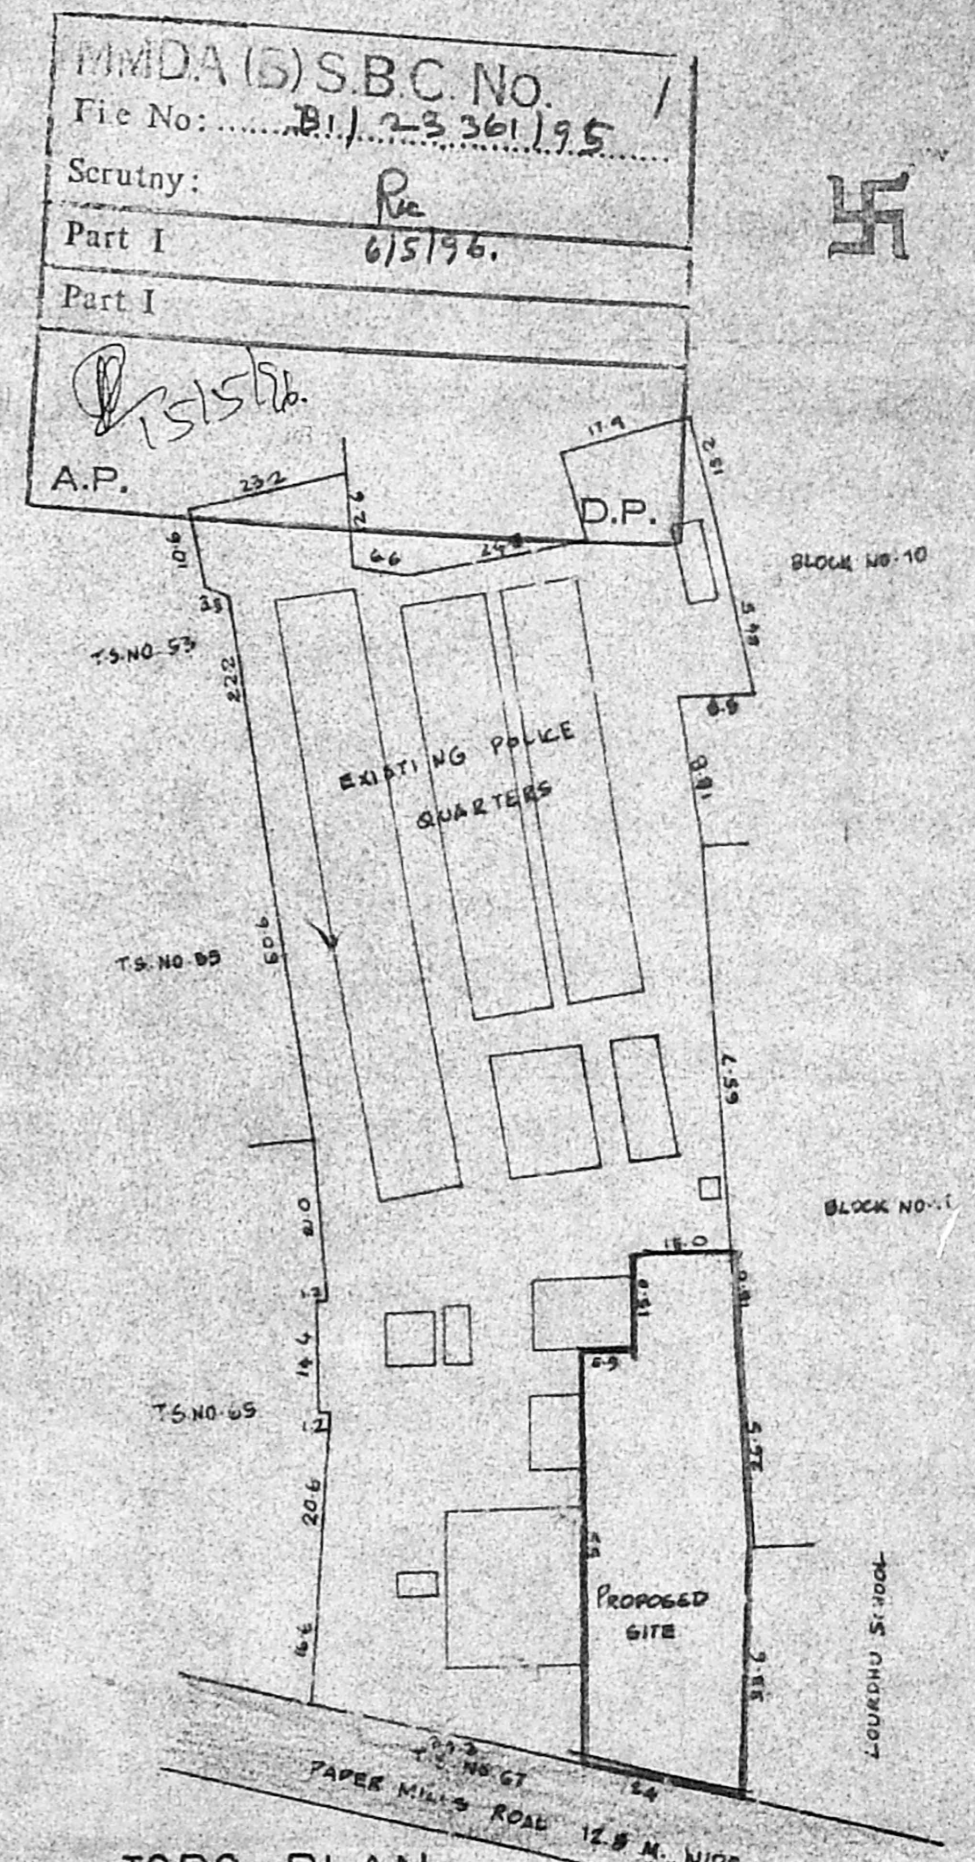


TOPO PLAN
 (NOT TO SCALE)

<i>M. S. Balaji</i> ASSISTANT DRAUGHTSMAN	PROPOSED POLICE QRS. IN T.S.NO. 66, BLOCK NO.9 SIRUVALLUR VILLAGE SEMBIYAM
<i>V. S. Srinivasan</i> ASSISTANT ARCHITECT	
<i>S. Srinivasan</i> ASSISTANT EXECUTIVE ENGINEER	PURASAVALKKAM, PERAMBUR TALUK, MADRAS. PHASE - 3
<i>S. Srinivasan</i> CHIEF ENGINEER	NORTH SCALE 1:250 L.O 10B/96


TAMIL NADU POLICE
 HOUSING CORPORATION
 NO.1, WHITES ROAD MADRAS - 14.

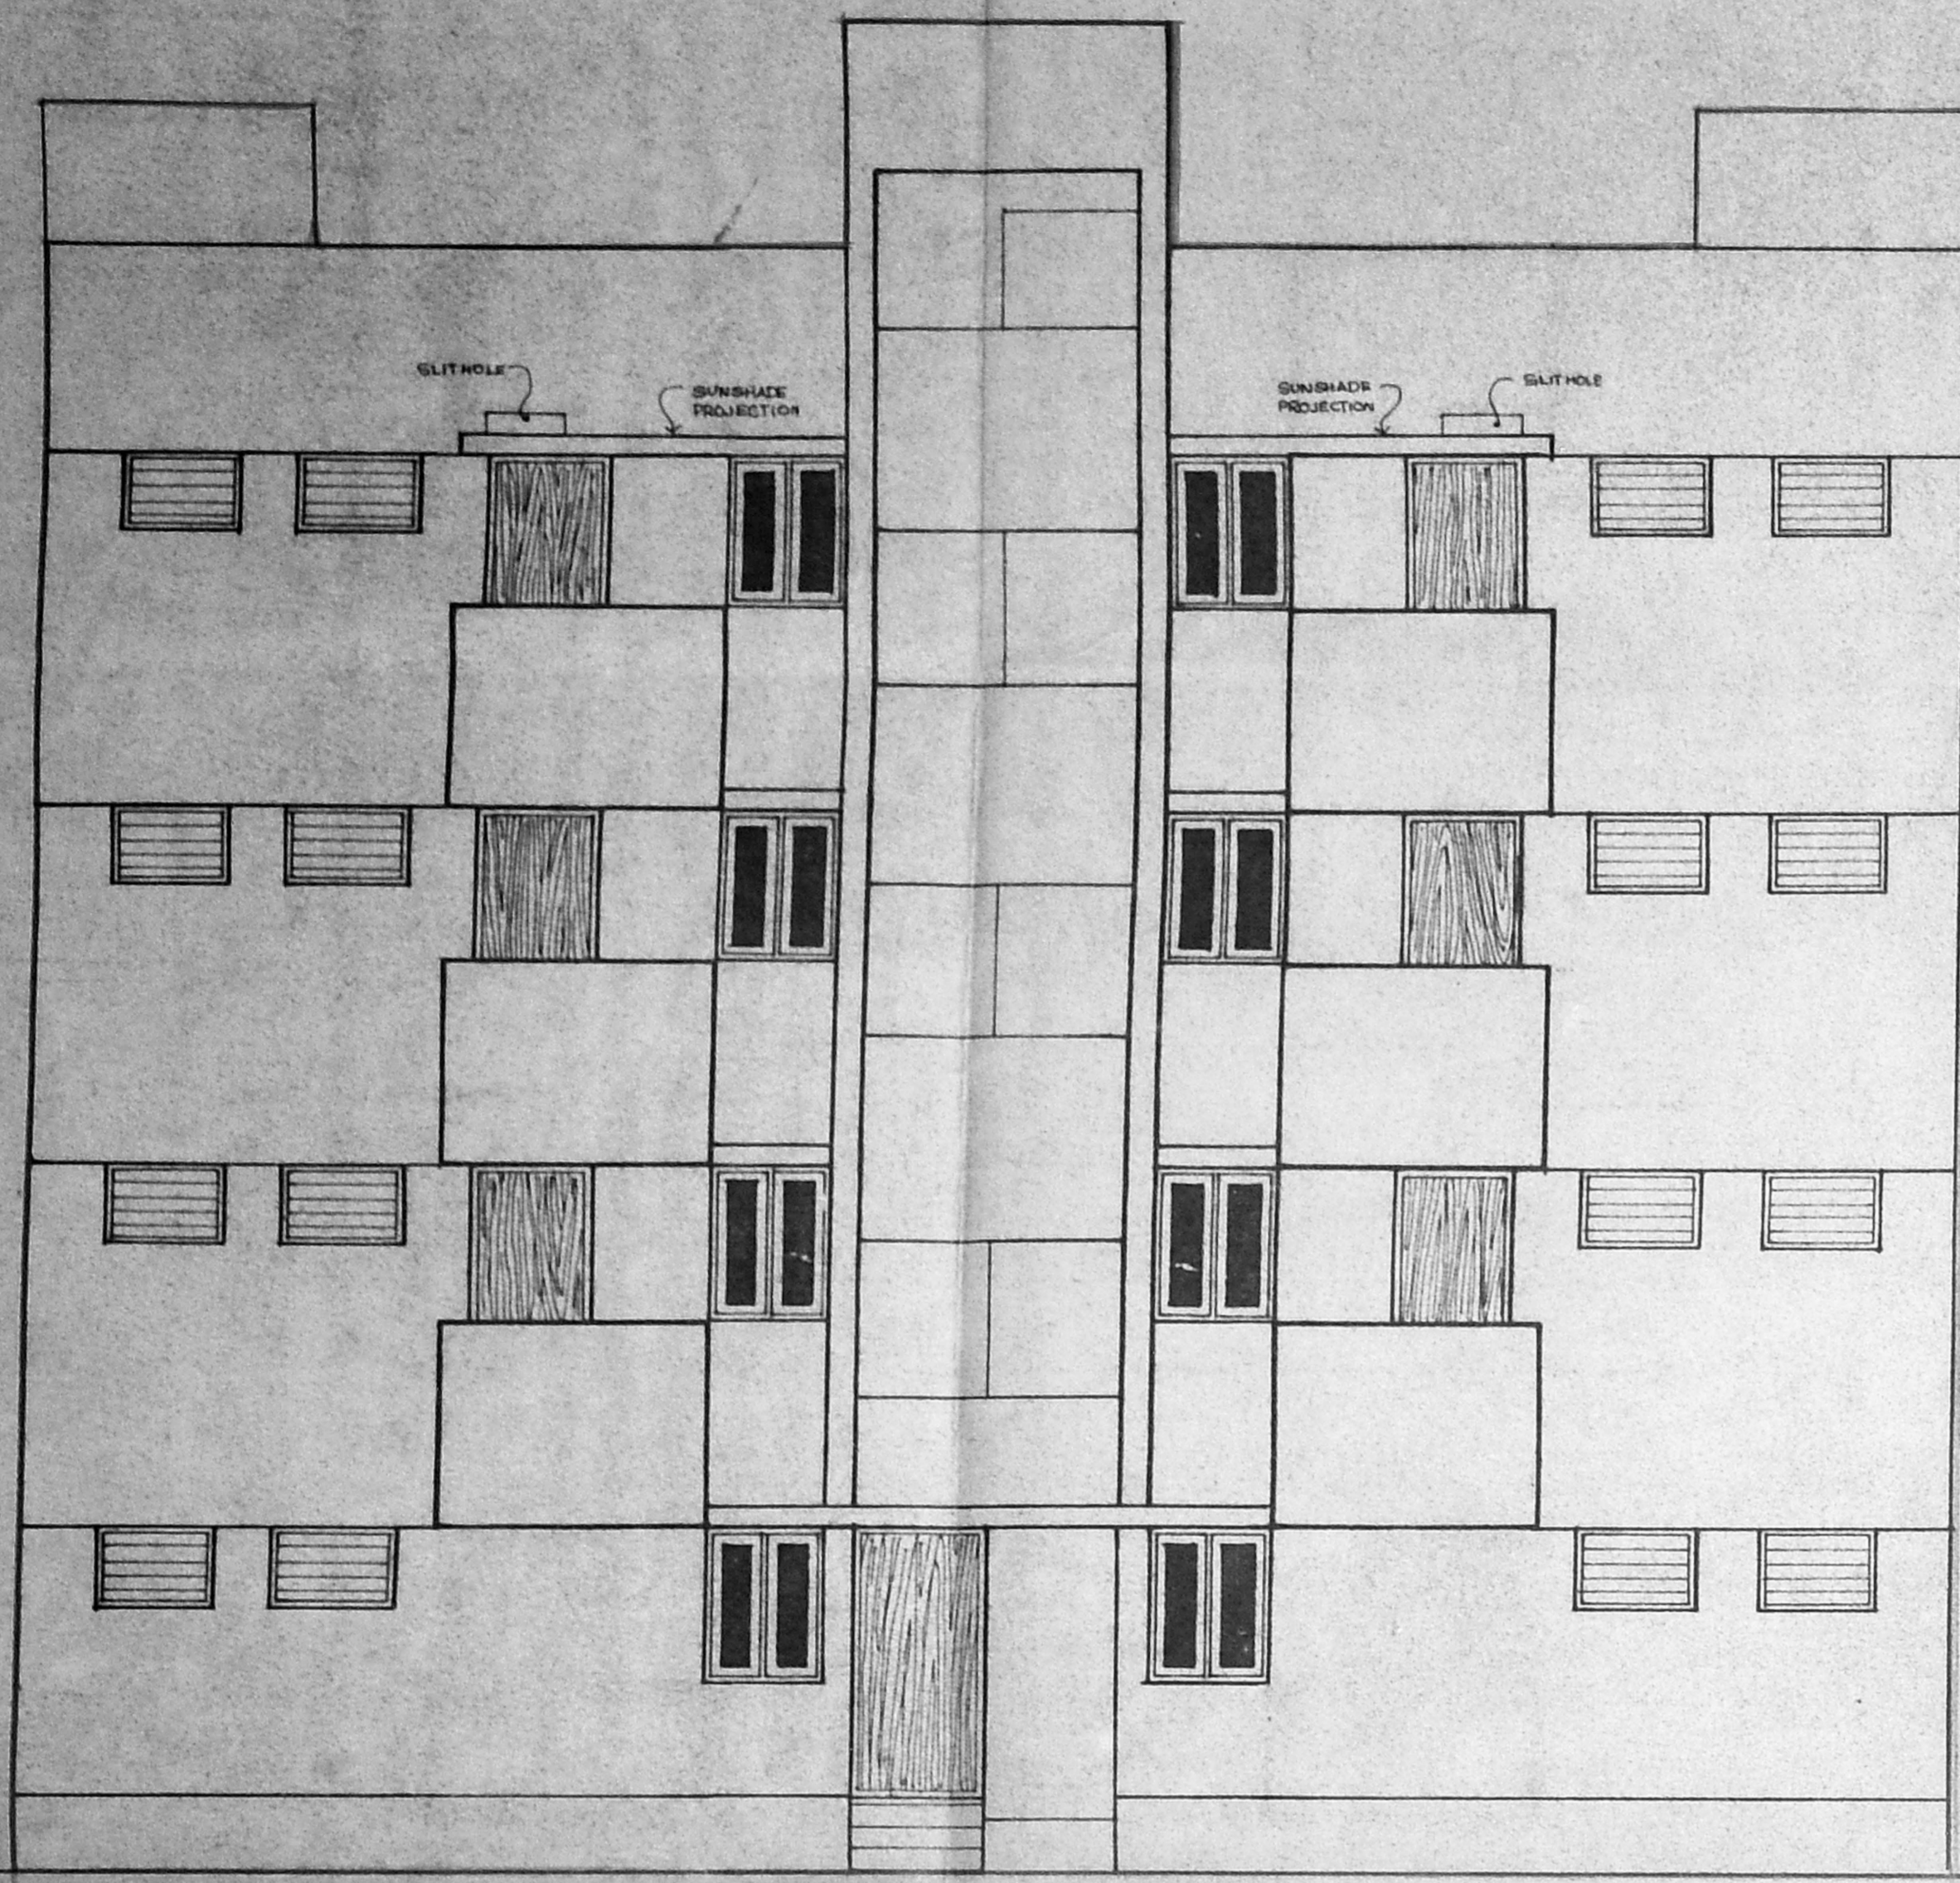


FRONT ELEVATION

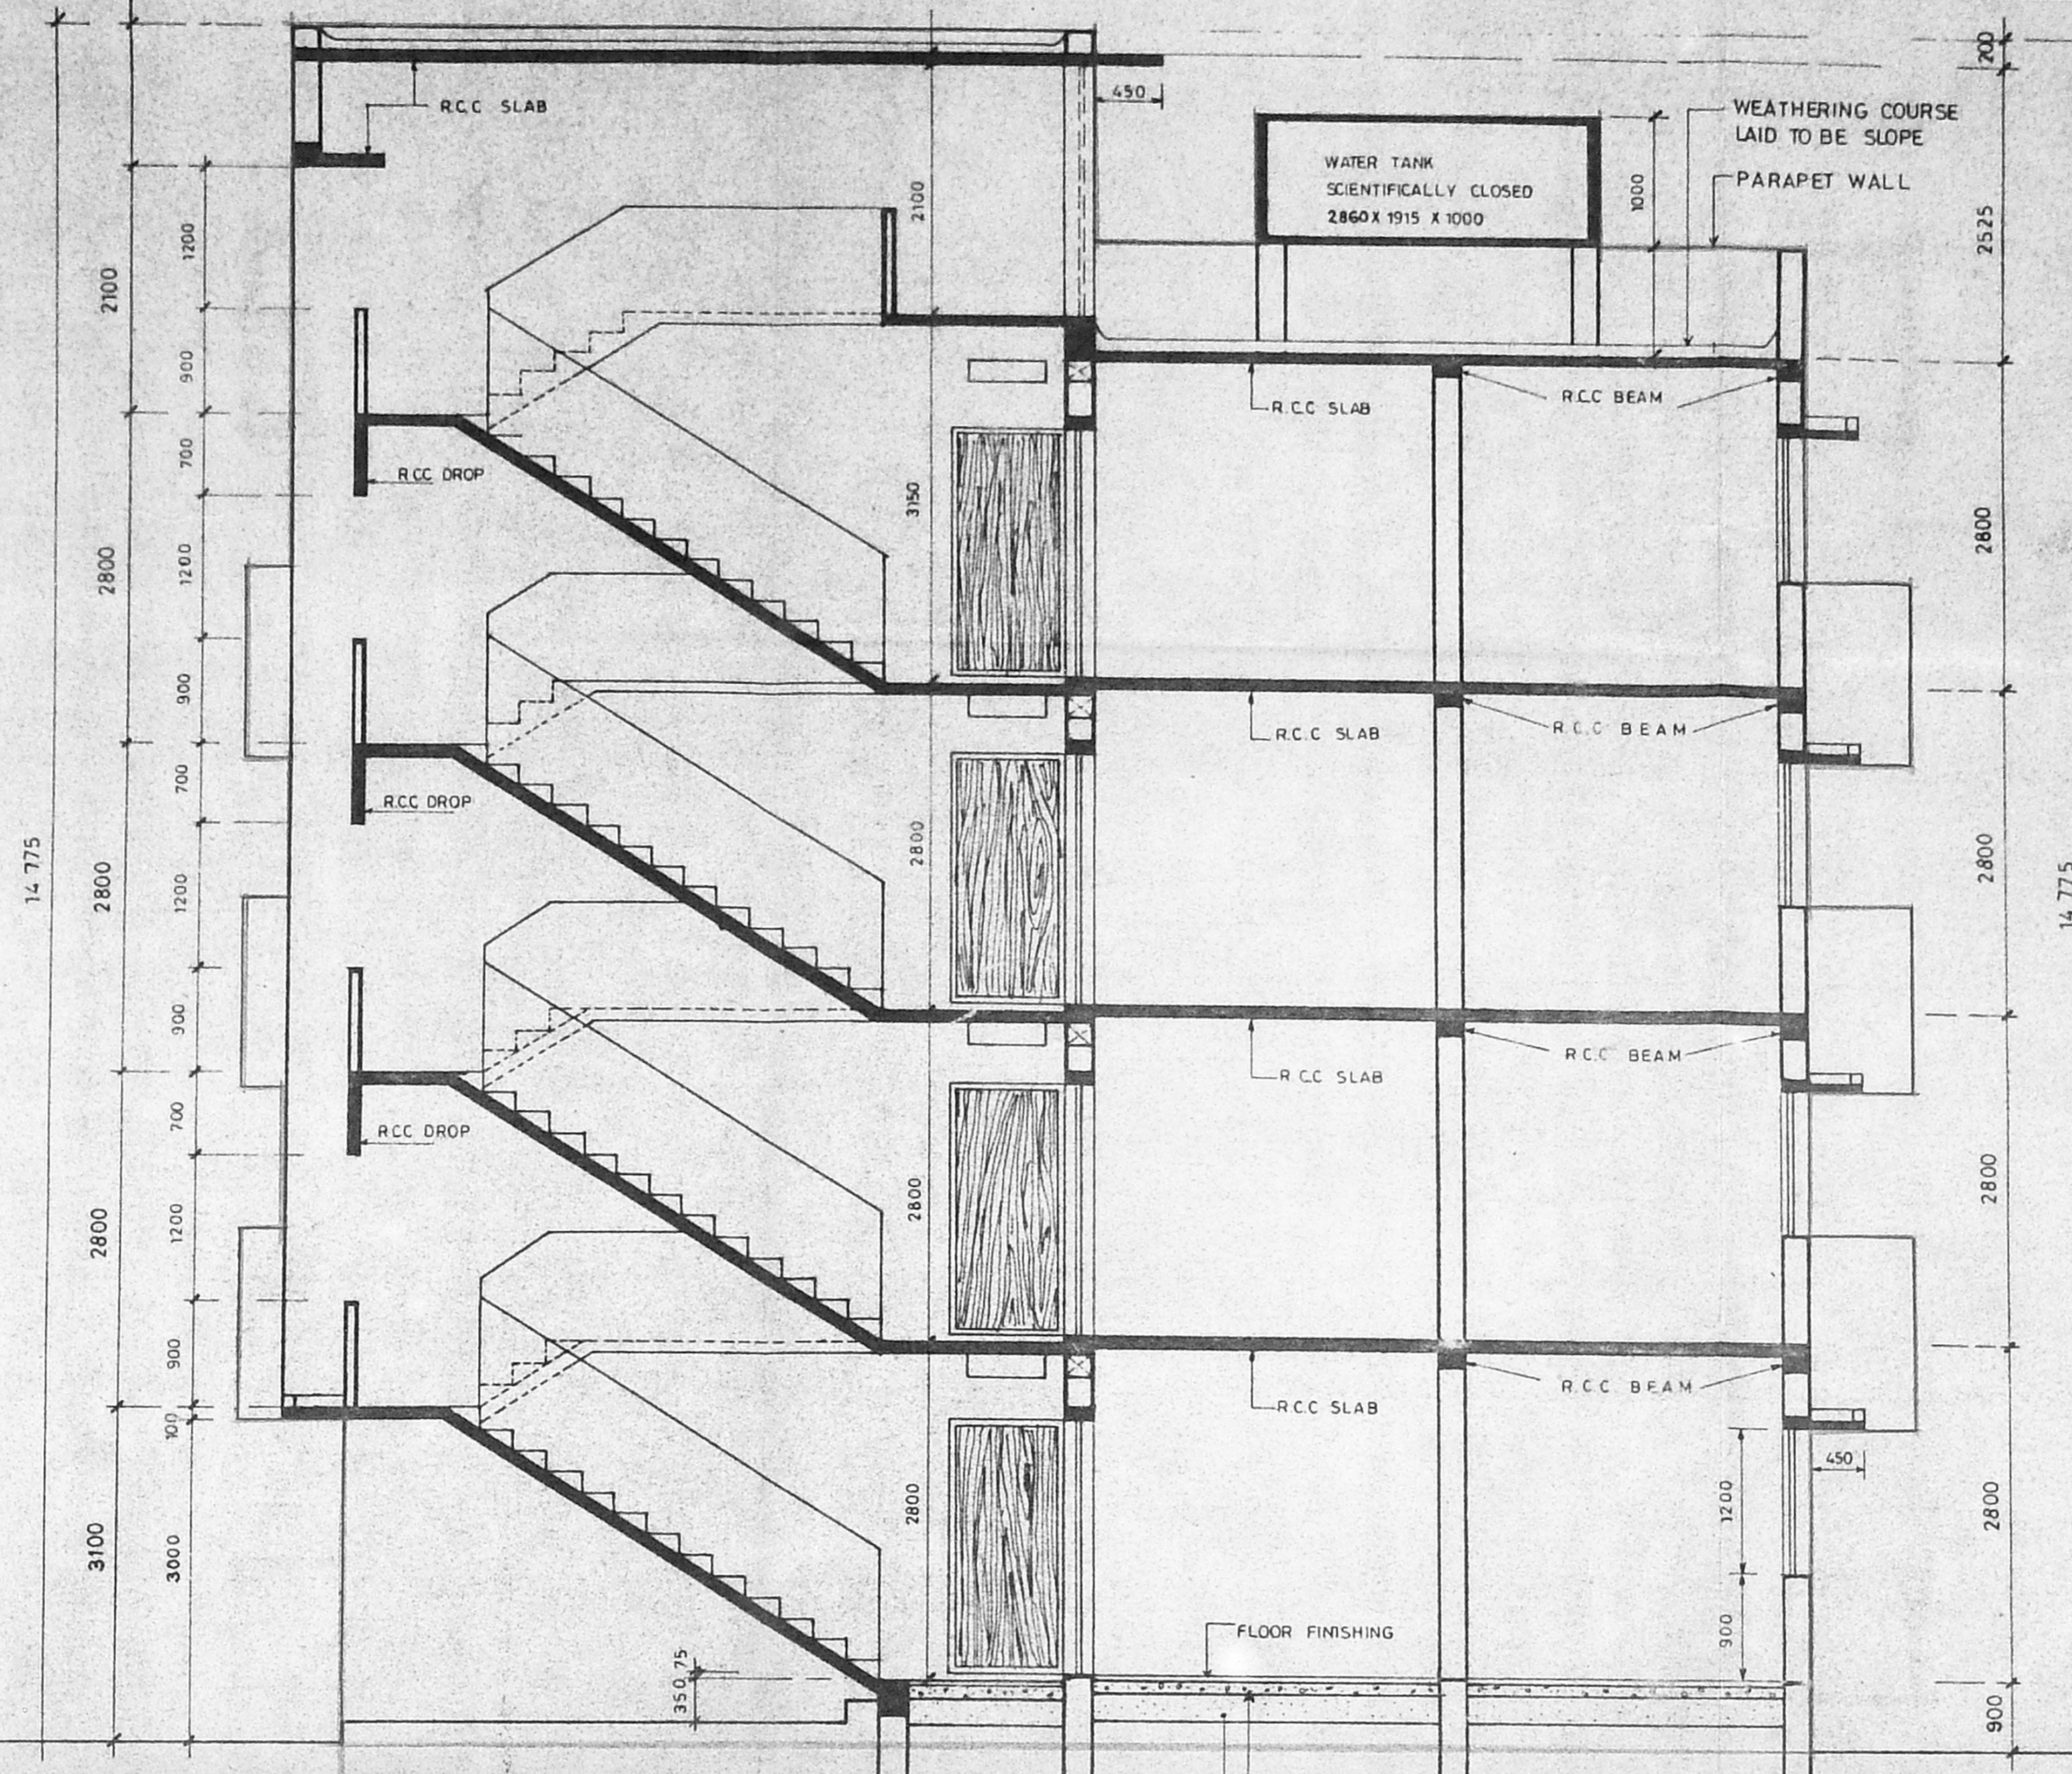


SECTION - A A

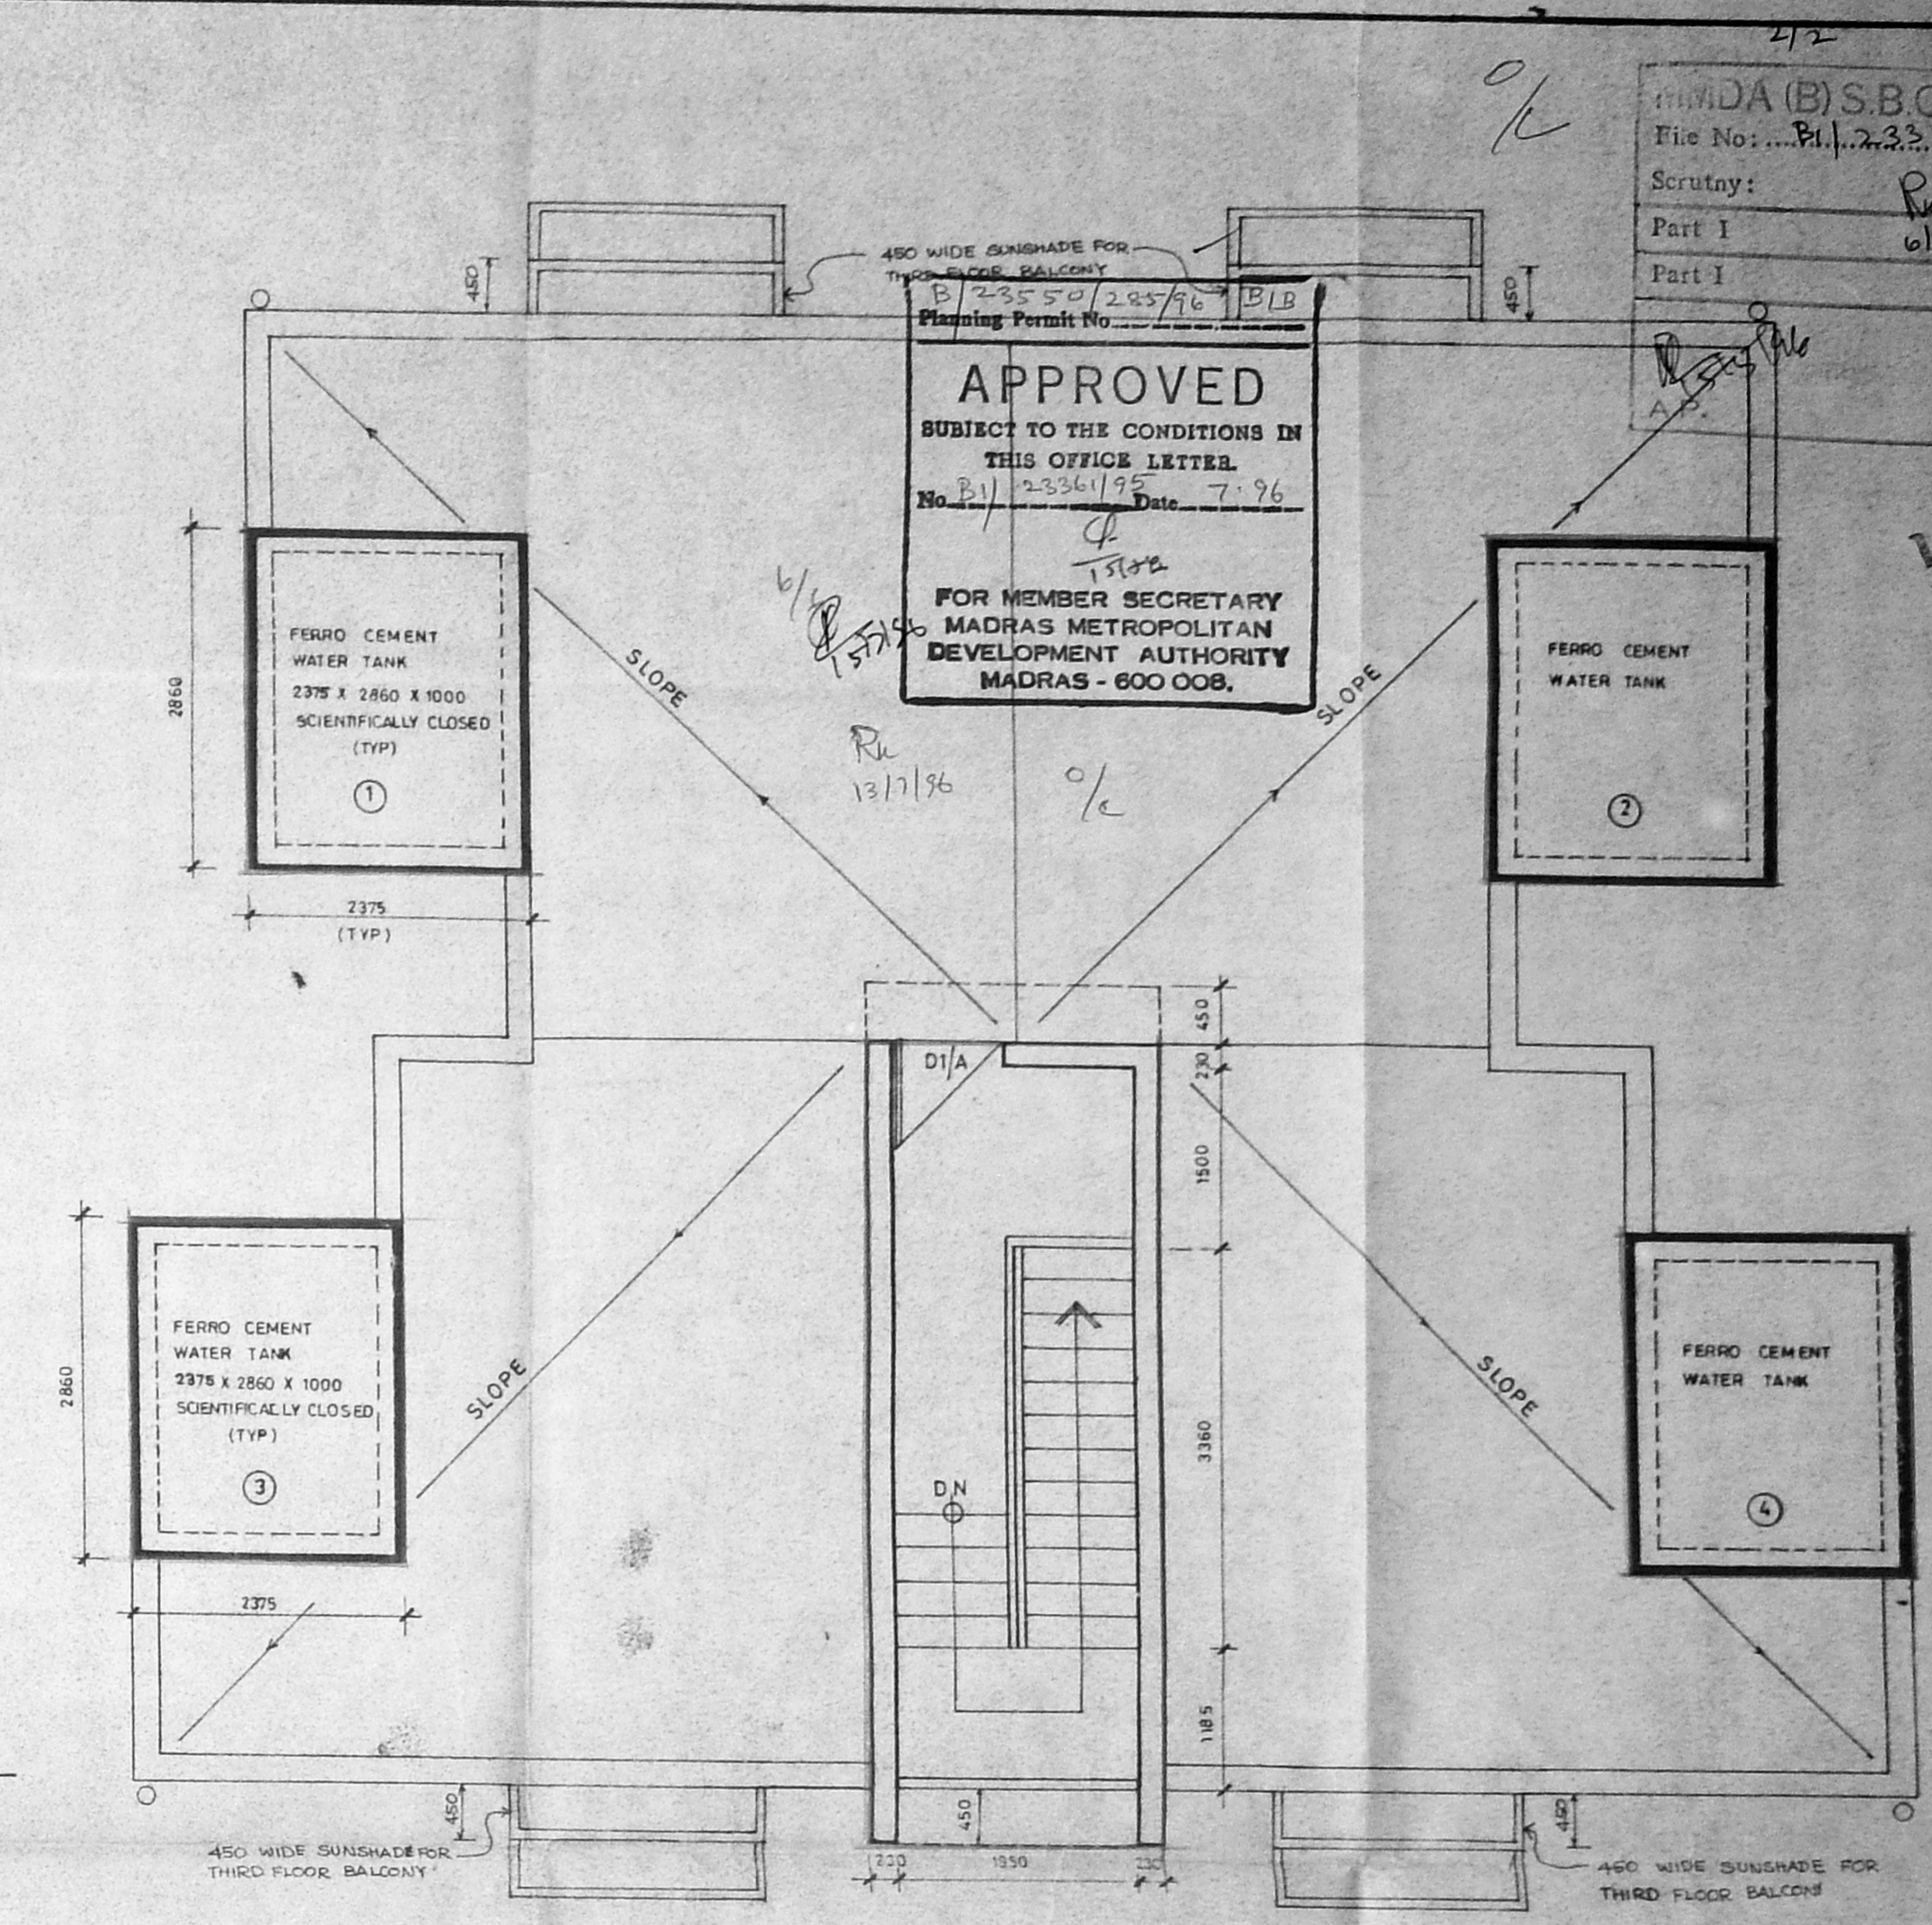


TERRACE FLOOR PLAN

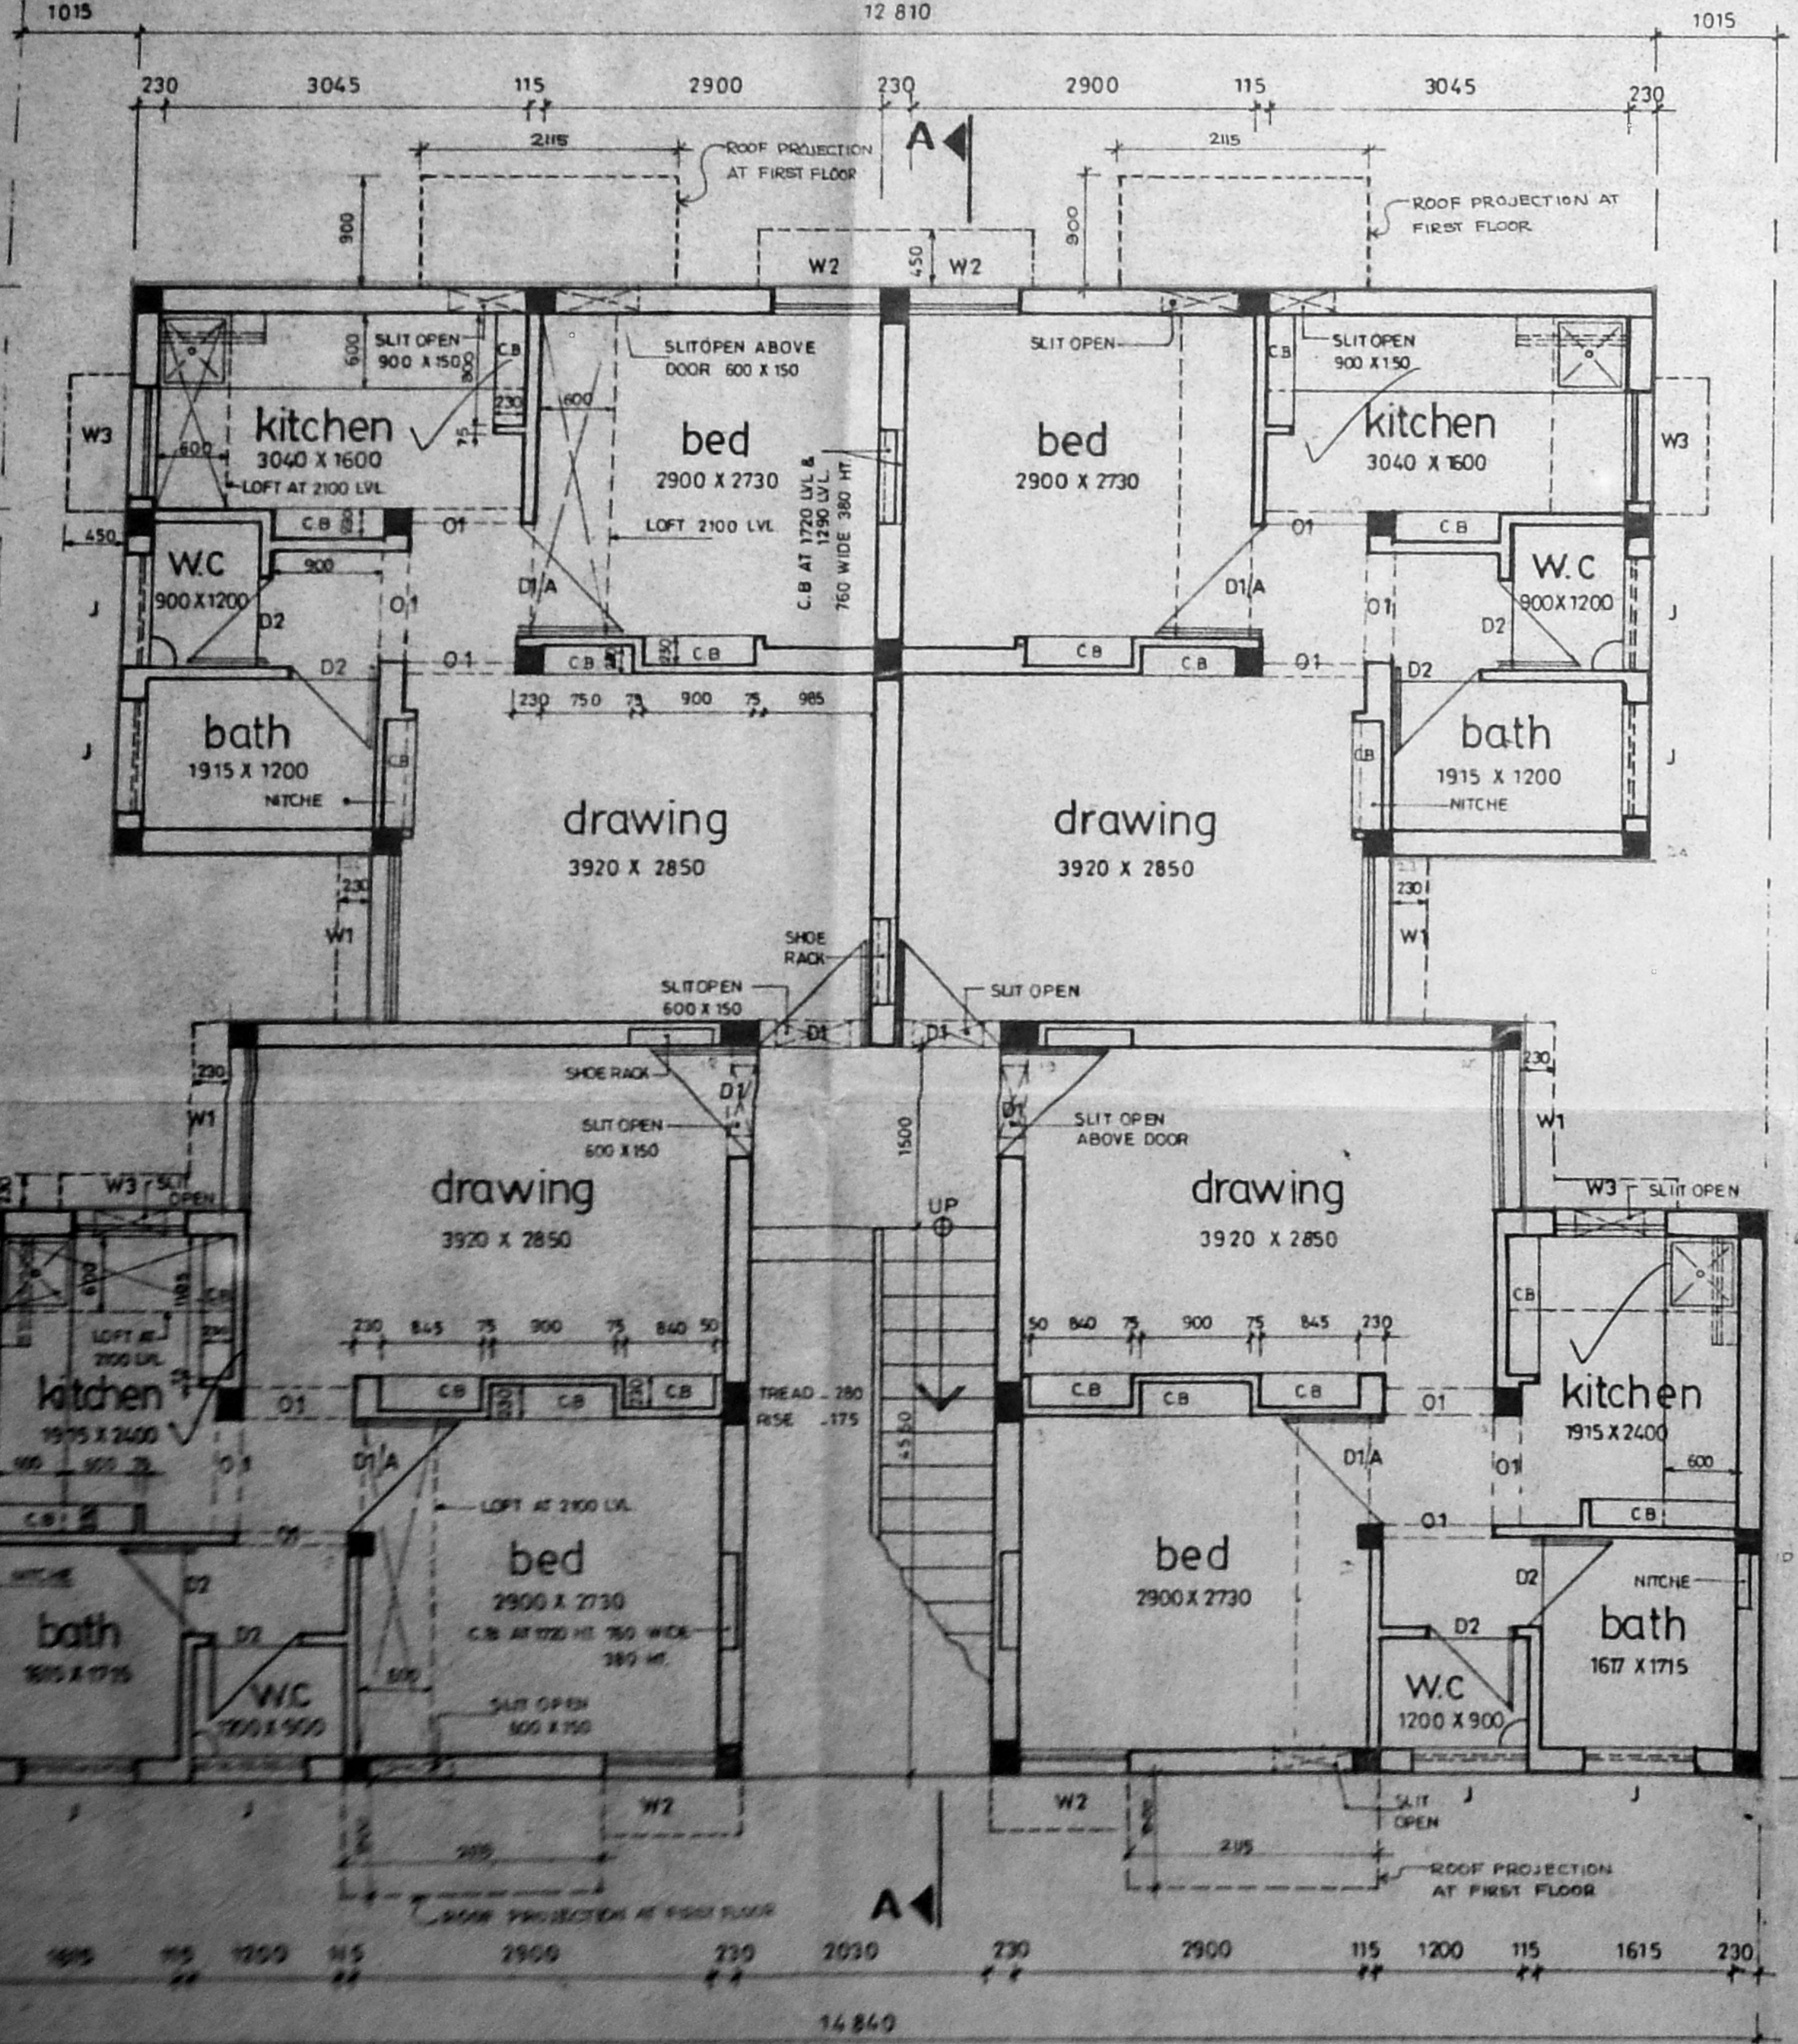

GROUND FLOOR PLAN

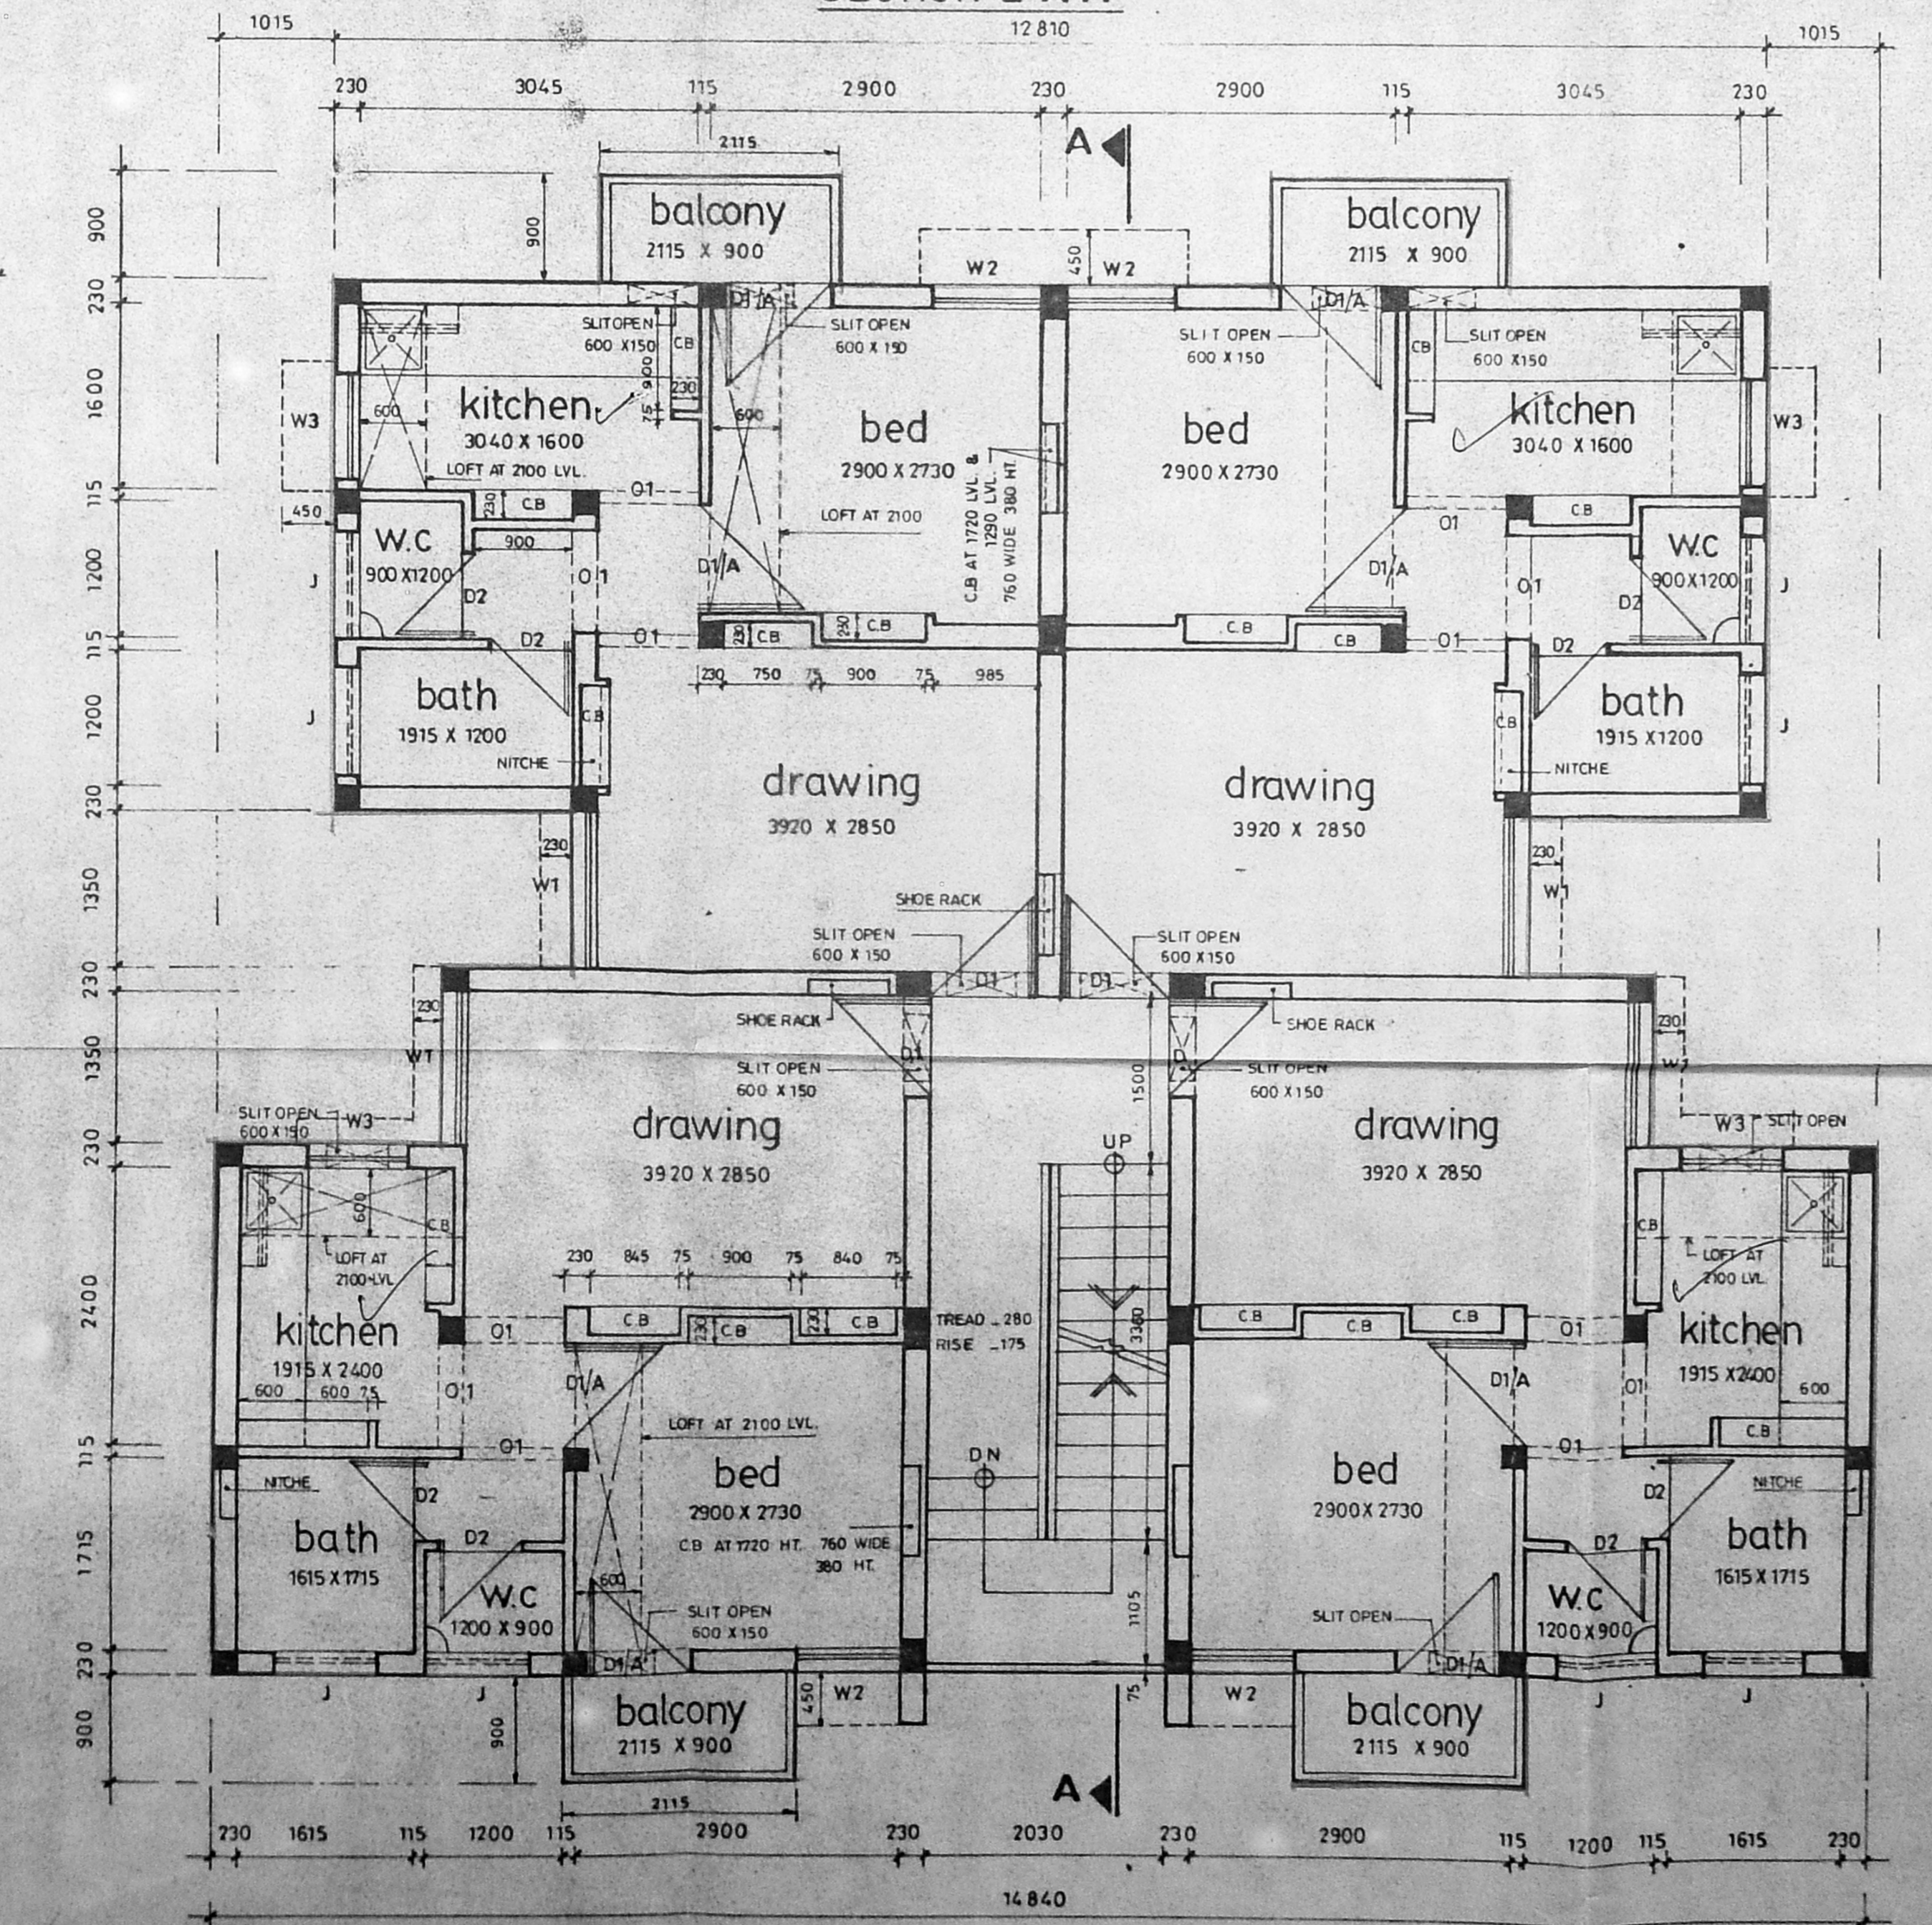

TYPICAL FLOOR PLAN

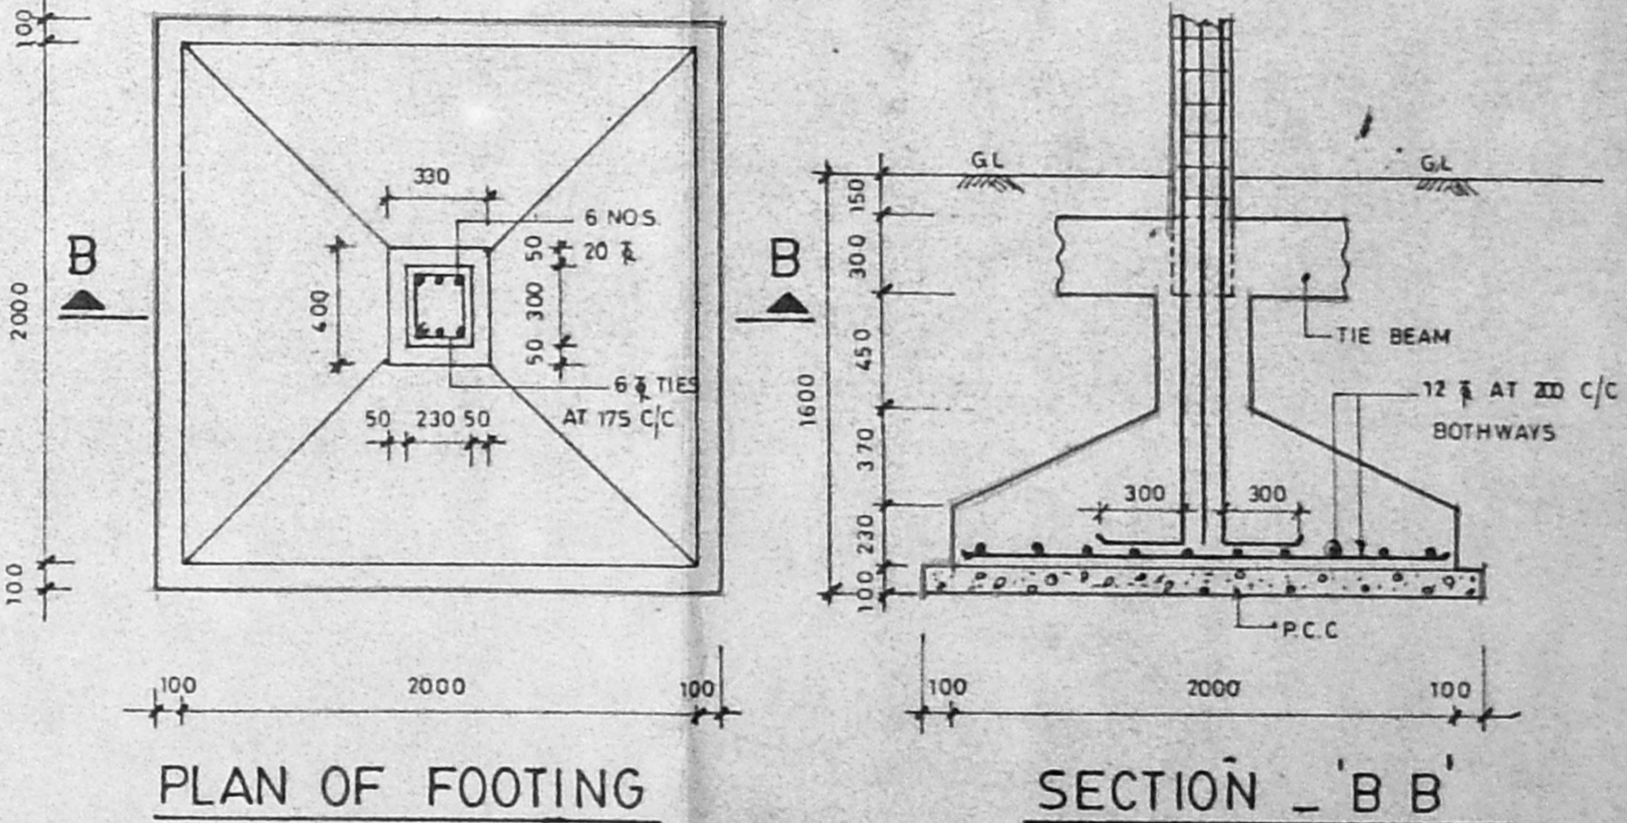

PLAN OF FOOTING

SECTION - B B

FOUNDATION DETAILS

SCHEDULE OF JOINERY

D1	MAIN DOOR	900 X 2100	T.W. PANELLED SHUTTERS
D1A	DOOR	900 X 2100	RCC FRAME/MARINE PLYWOOD
D2	DOOR	700 X 2100	DO -
W1	WINDOW	1350 X 1200	STEEL GLAZED WINDOW
W2	WINDOW	900 X 1200	DO -
W3	WINDOW	900 X 1050	DO -
J	JALLY	900 X 600	
O1	OPENING	900 X 2100	

AREA STATEMENT

PLINTH AREA	
GROUND FLOOR	159.90 M ² OR 1702.50 SQ.FT.
FIRST FLOOR	167.50 M ² " 1802.30 "
SECOND FLOOR	167.50 M ² " 1802.30 "
THIRD FLOOR	167.50 M ² " 1802.30 "
PER UNIT INCLUDING STAIRS	41.975 M ² OR 450.00 SQ.FT.
PER UNIT EXCLUDING STAIRS	38.805 M ² OR 417.50 SQ.FT.

SPECIFICATIONS

- FOUNDATION AND BASEMENT : RCC COLUMN WITH BRICK WORK IN CM 1:5
- SUPER STRUCTURE : BRICK WORK IN CM 1:5
- ROOF : RCC SLAB WITH SUITABLE REINFORCEMENTS AND PROTECTED WITH WEATHERING COURSE
- JOINERY : TEAK WOOD/STEEL/CEMENT PARTICLE BOARD
- FLOORING : CEMENT FINISHING
- FINISHING : COLOUR WASHING FOR WALL AND ENAMEL PAINT FOR JOINERY

PROPOSED POLICE
 QUARTERS IN T.S.NO.66
 BLOCK NO-9
 SIRUVALUR VILLAGE
 SEMBIYAM (16m)
 PURASAWALKKAM, PERABUR TALUK
 MADRAS - PHASE - 3

1:50
 SCALE: 05/95

S.D

SUPERINTENDING ENGINEER,
 TAMILNADU POLICE HOUSING CORPORATION LTD.
 Class I Licensed Building Surveyor
 Corporation of Madras - No. 334

TAMIL NADU POLICE
 HOUSING CORPORATION