




FRONT ELEVATION

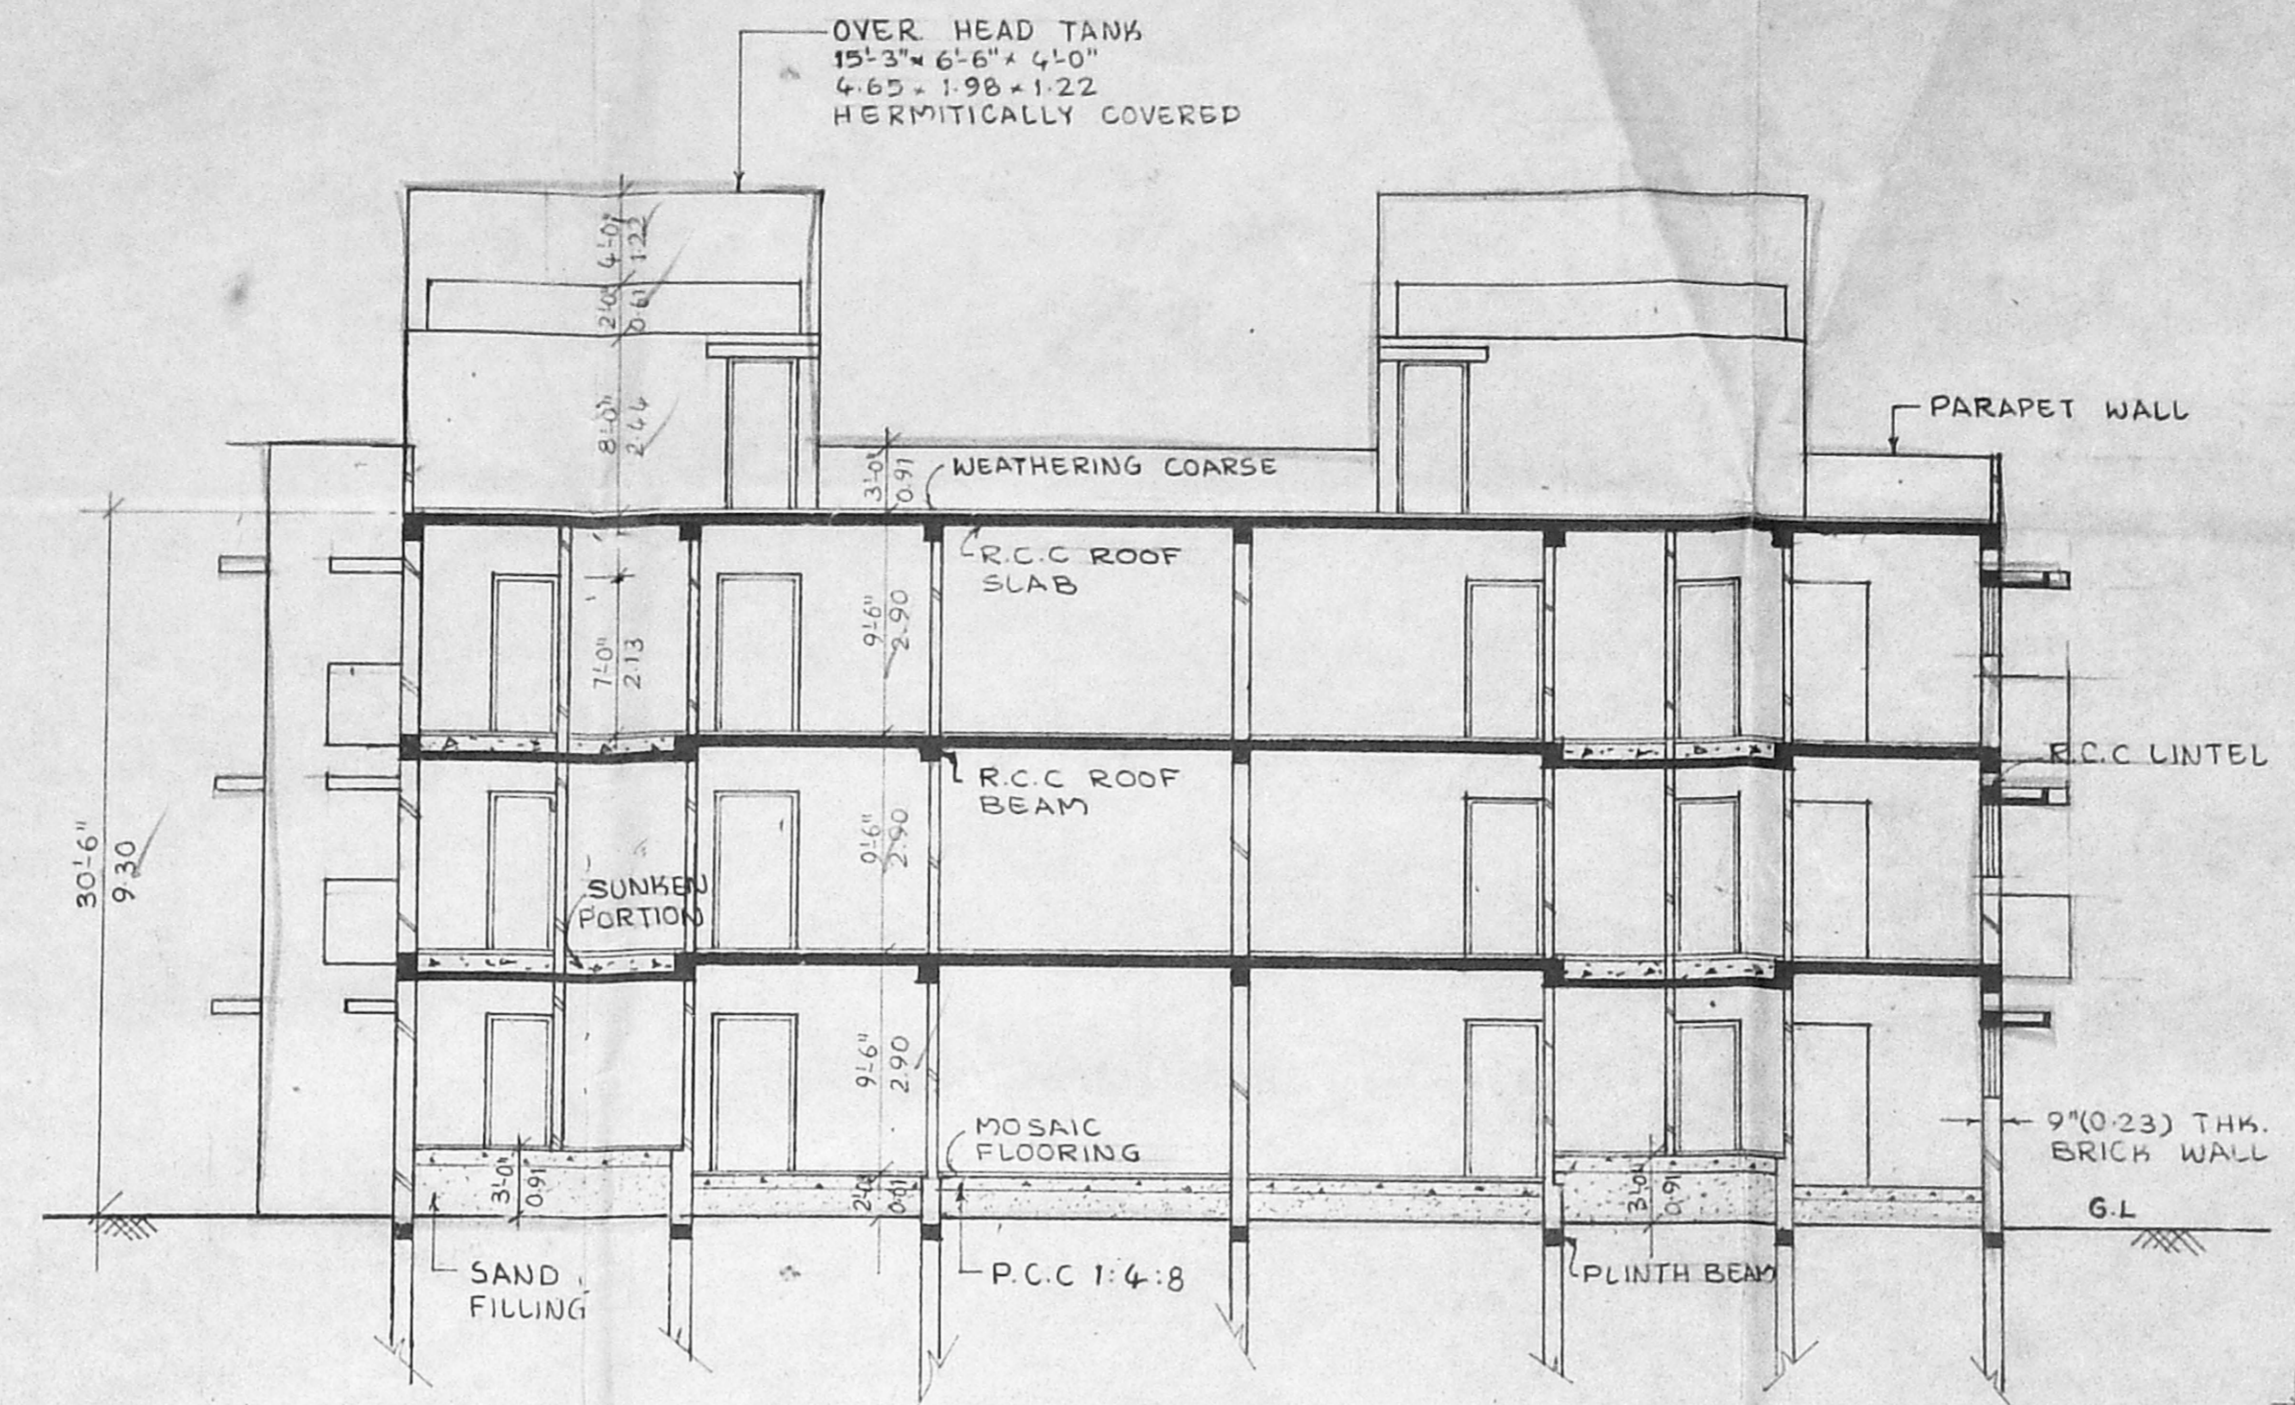


SECTION-XX'

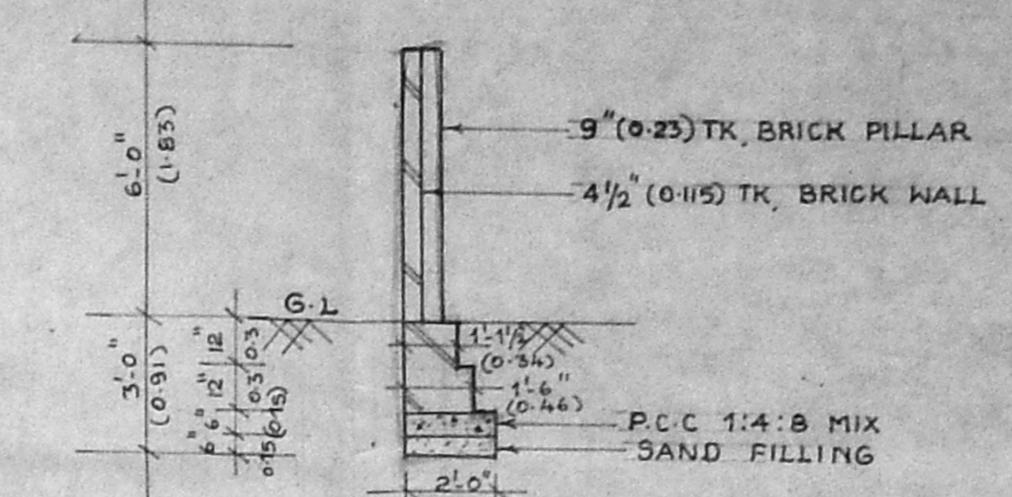


DETAIL OF COMPOUND WALL
SCALE: 1" = 4'-0" (1:50)

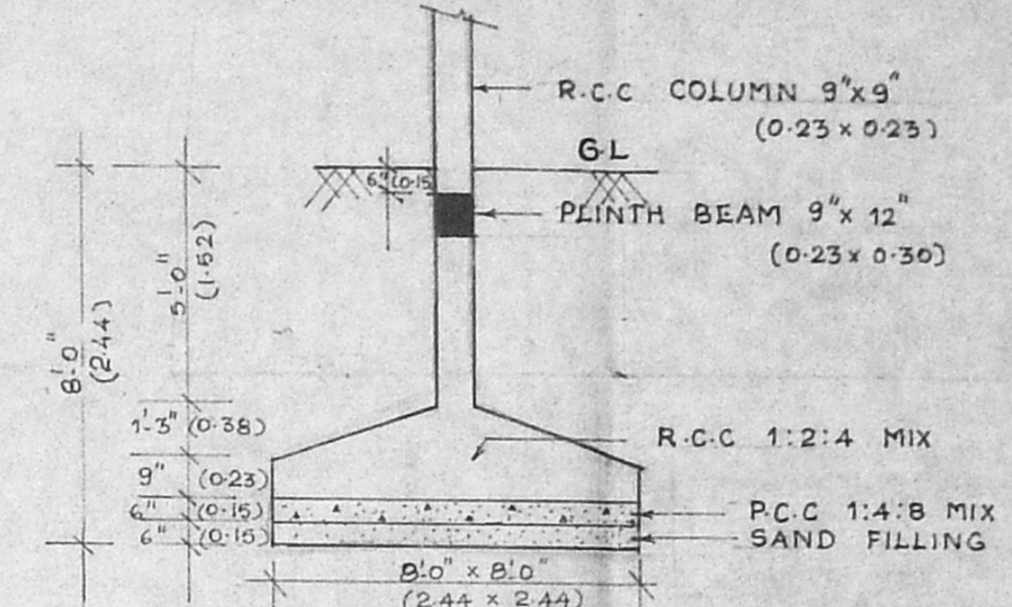


COLUMN FOUNDATION DETAIL
SCALE: 1" = 4'-0" (1:50)

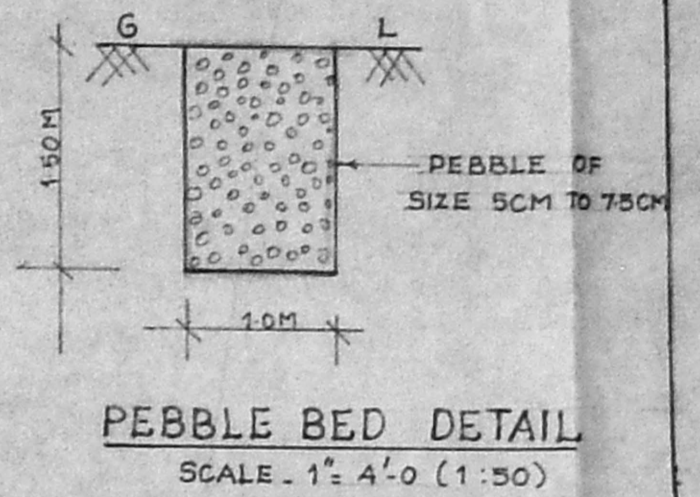


PEBBLE BED DETAIL
SCALE: 1" = 4'-0" (1:50)

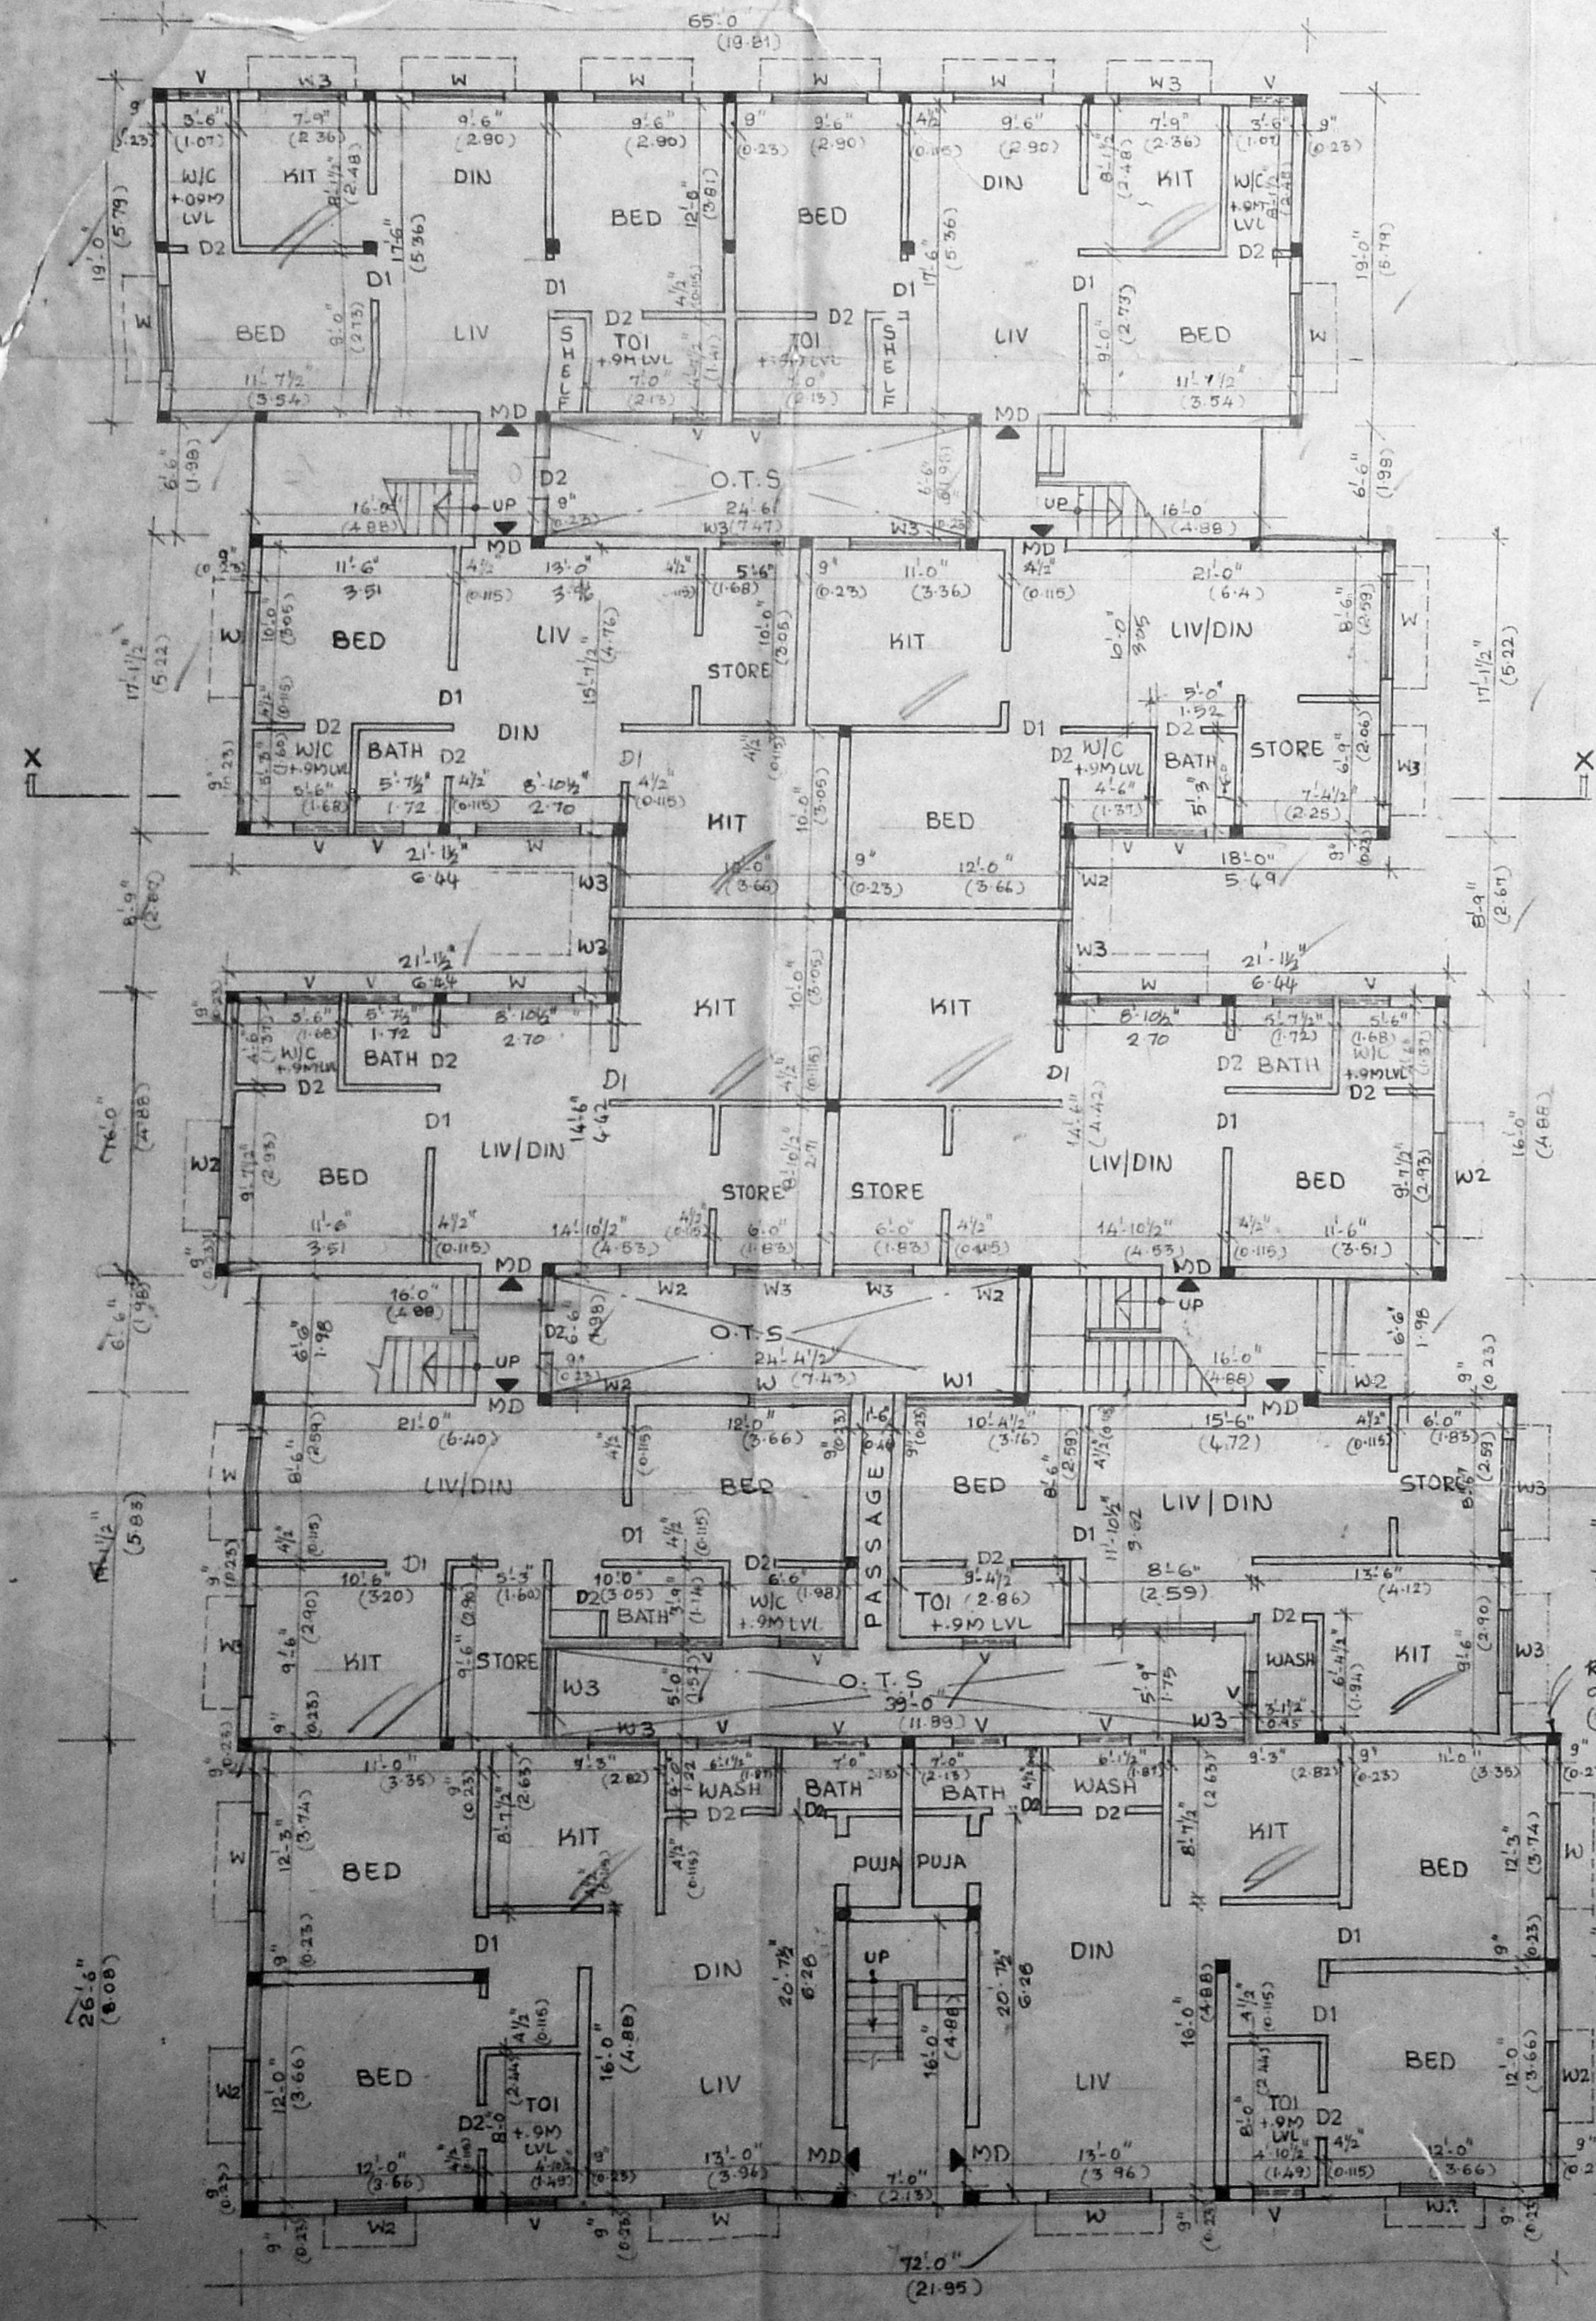

GROUND FLOOR PLAN

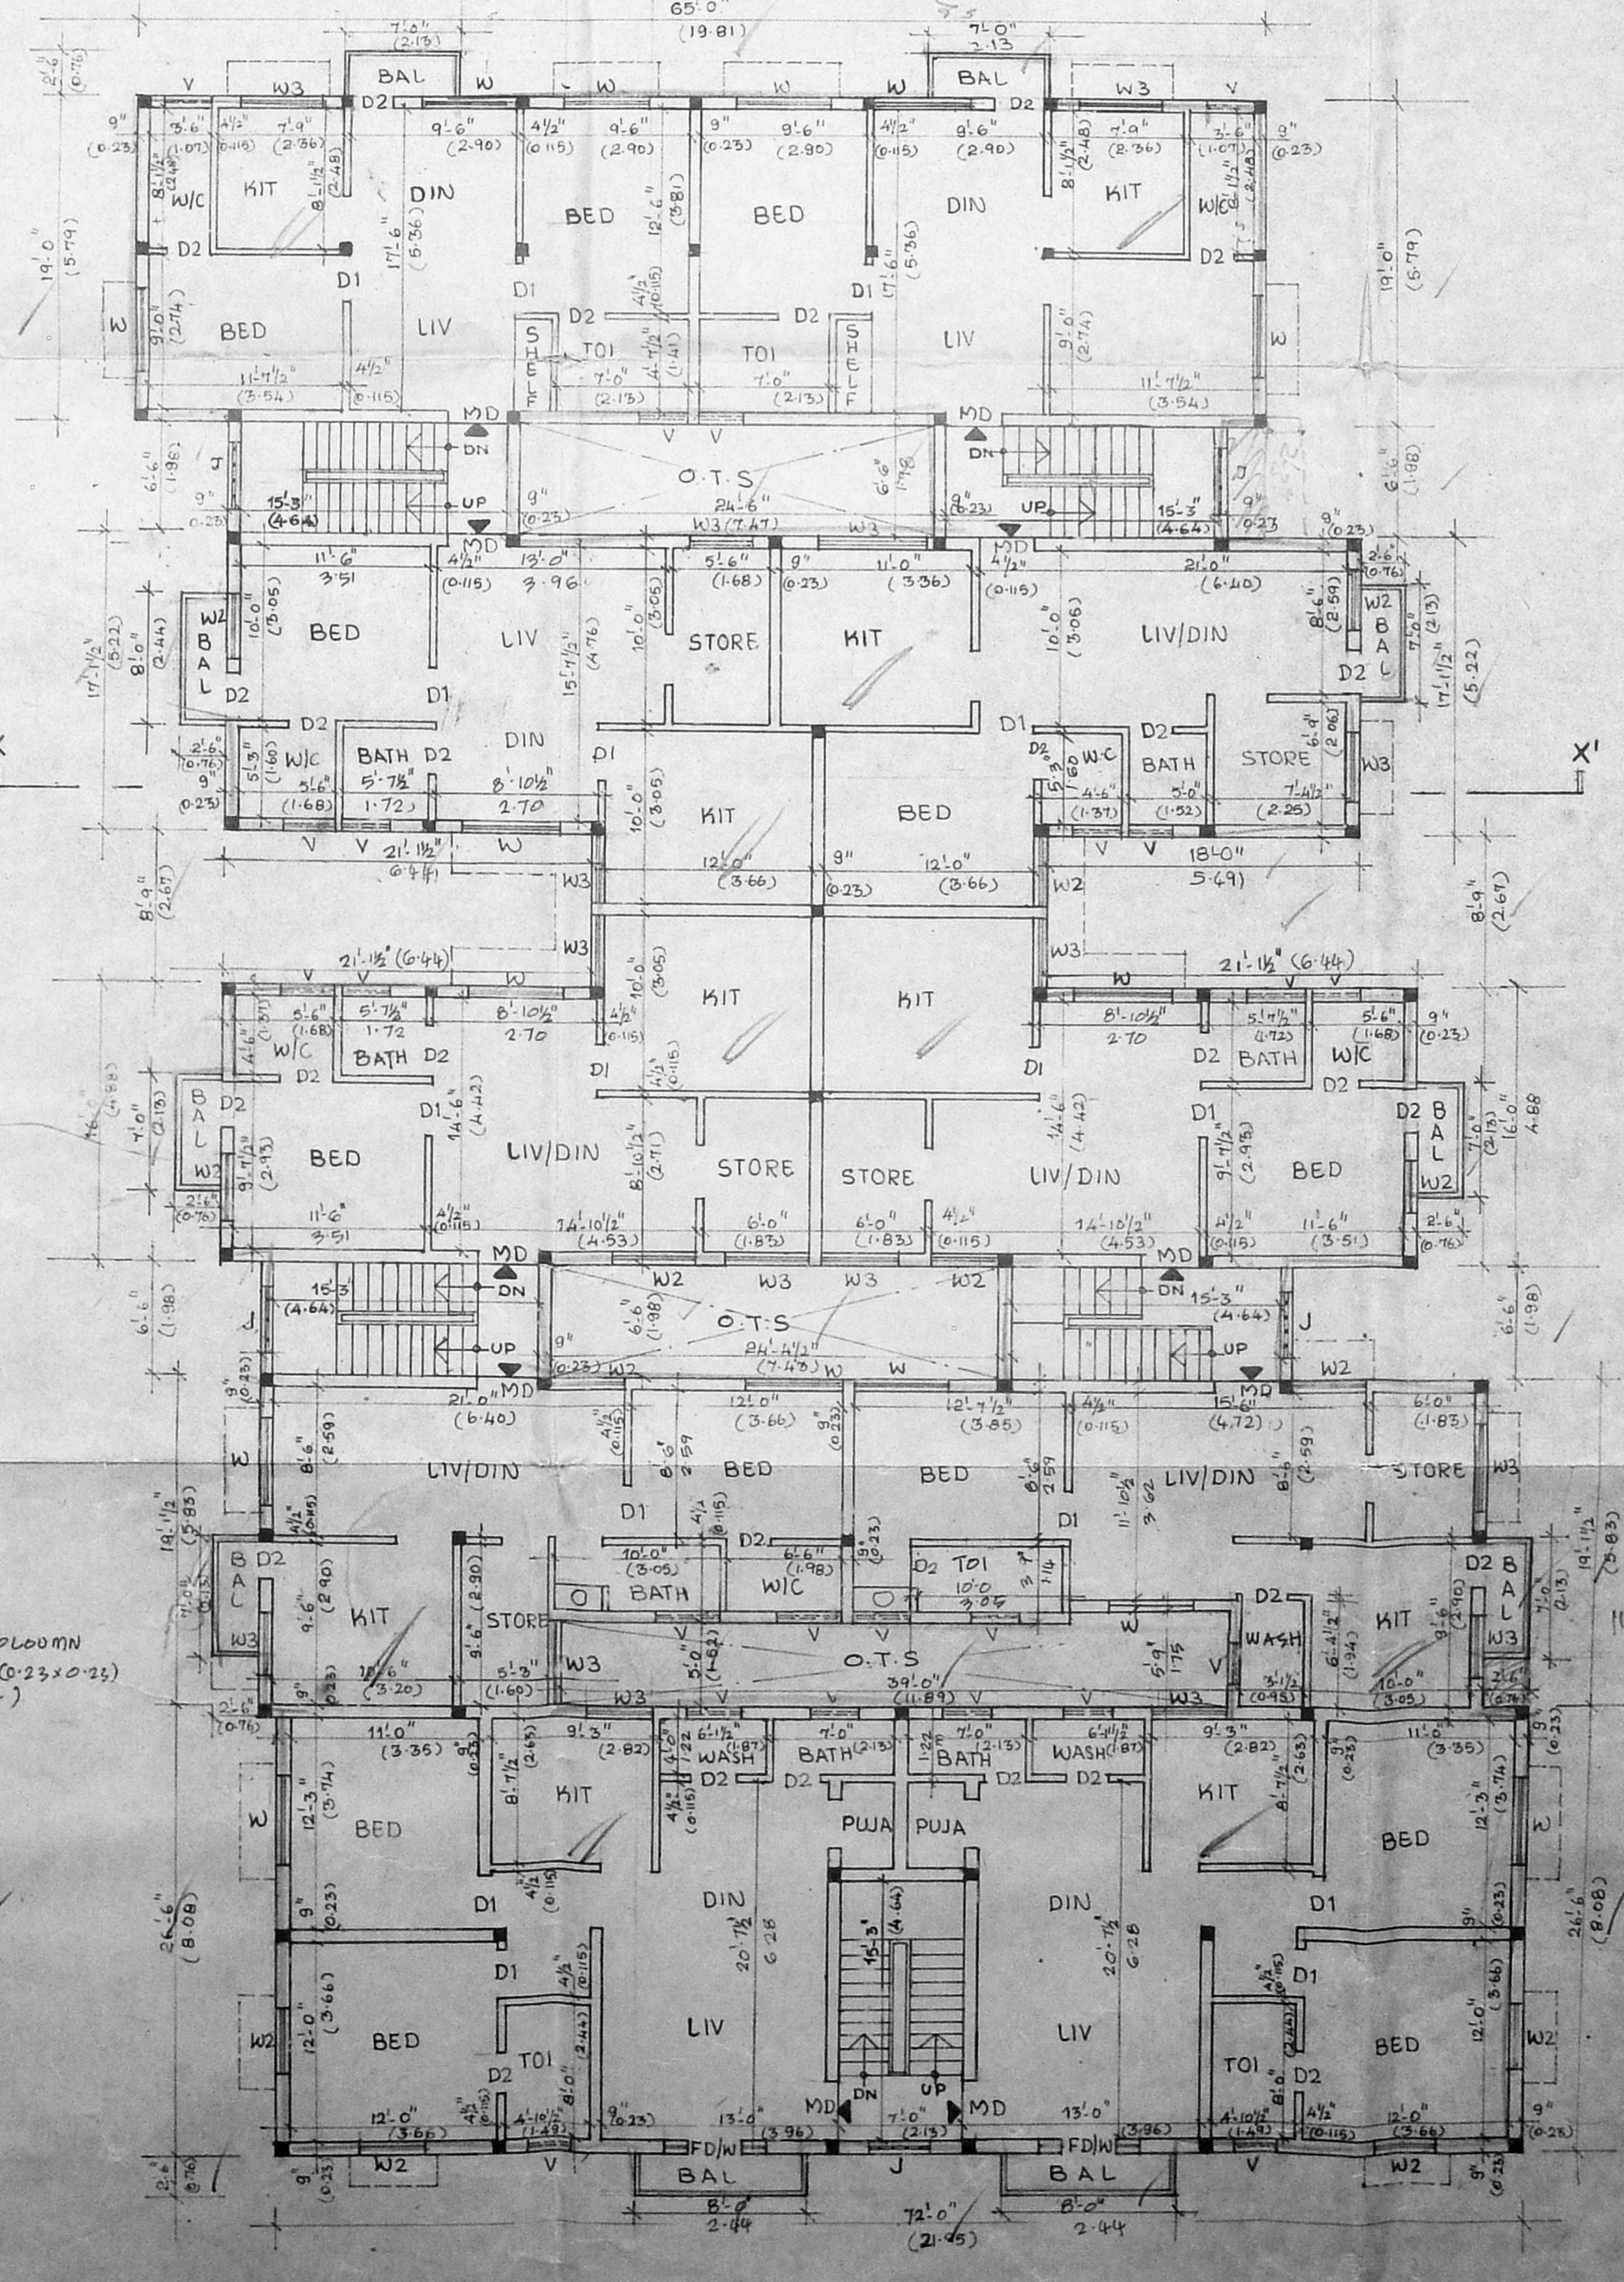

TYPICAL FLOOR PLAN
FIRST & SECOND FLOOR PLAN

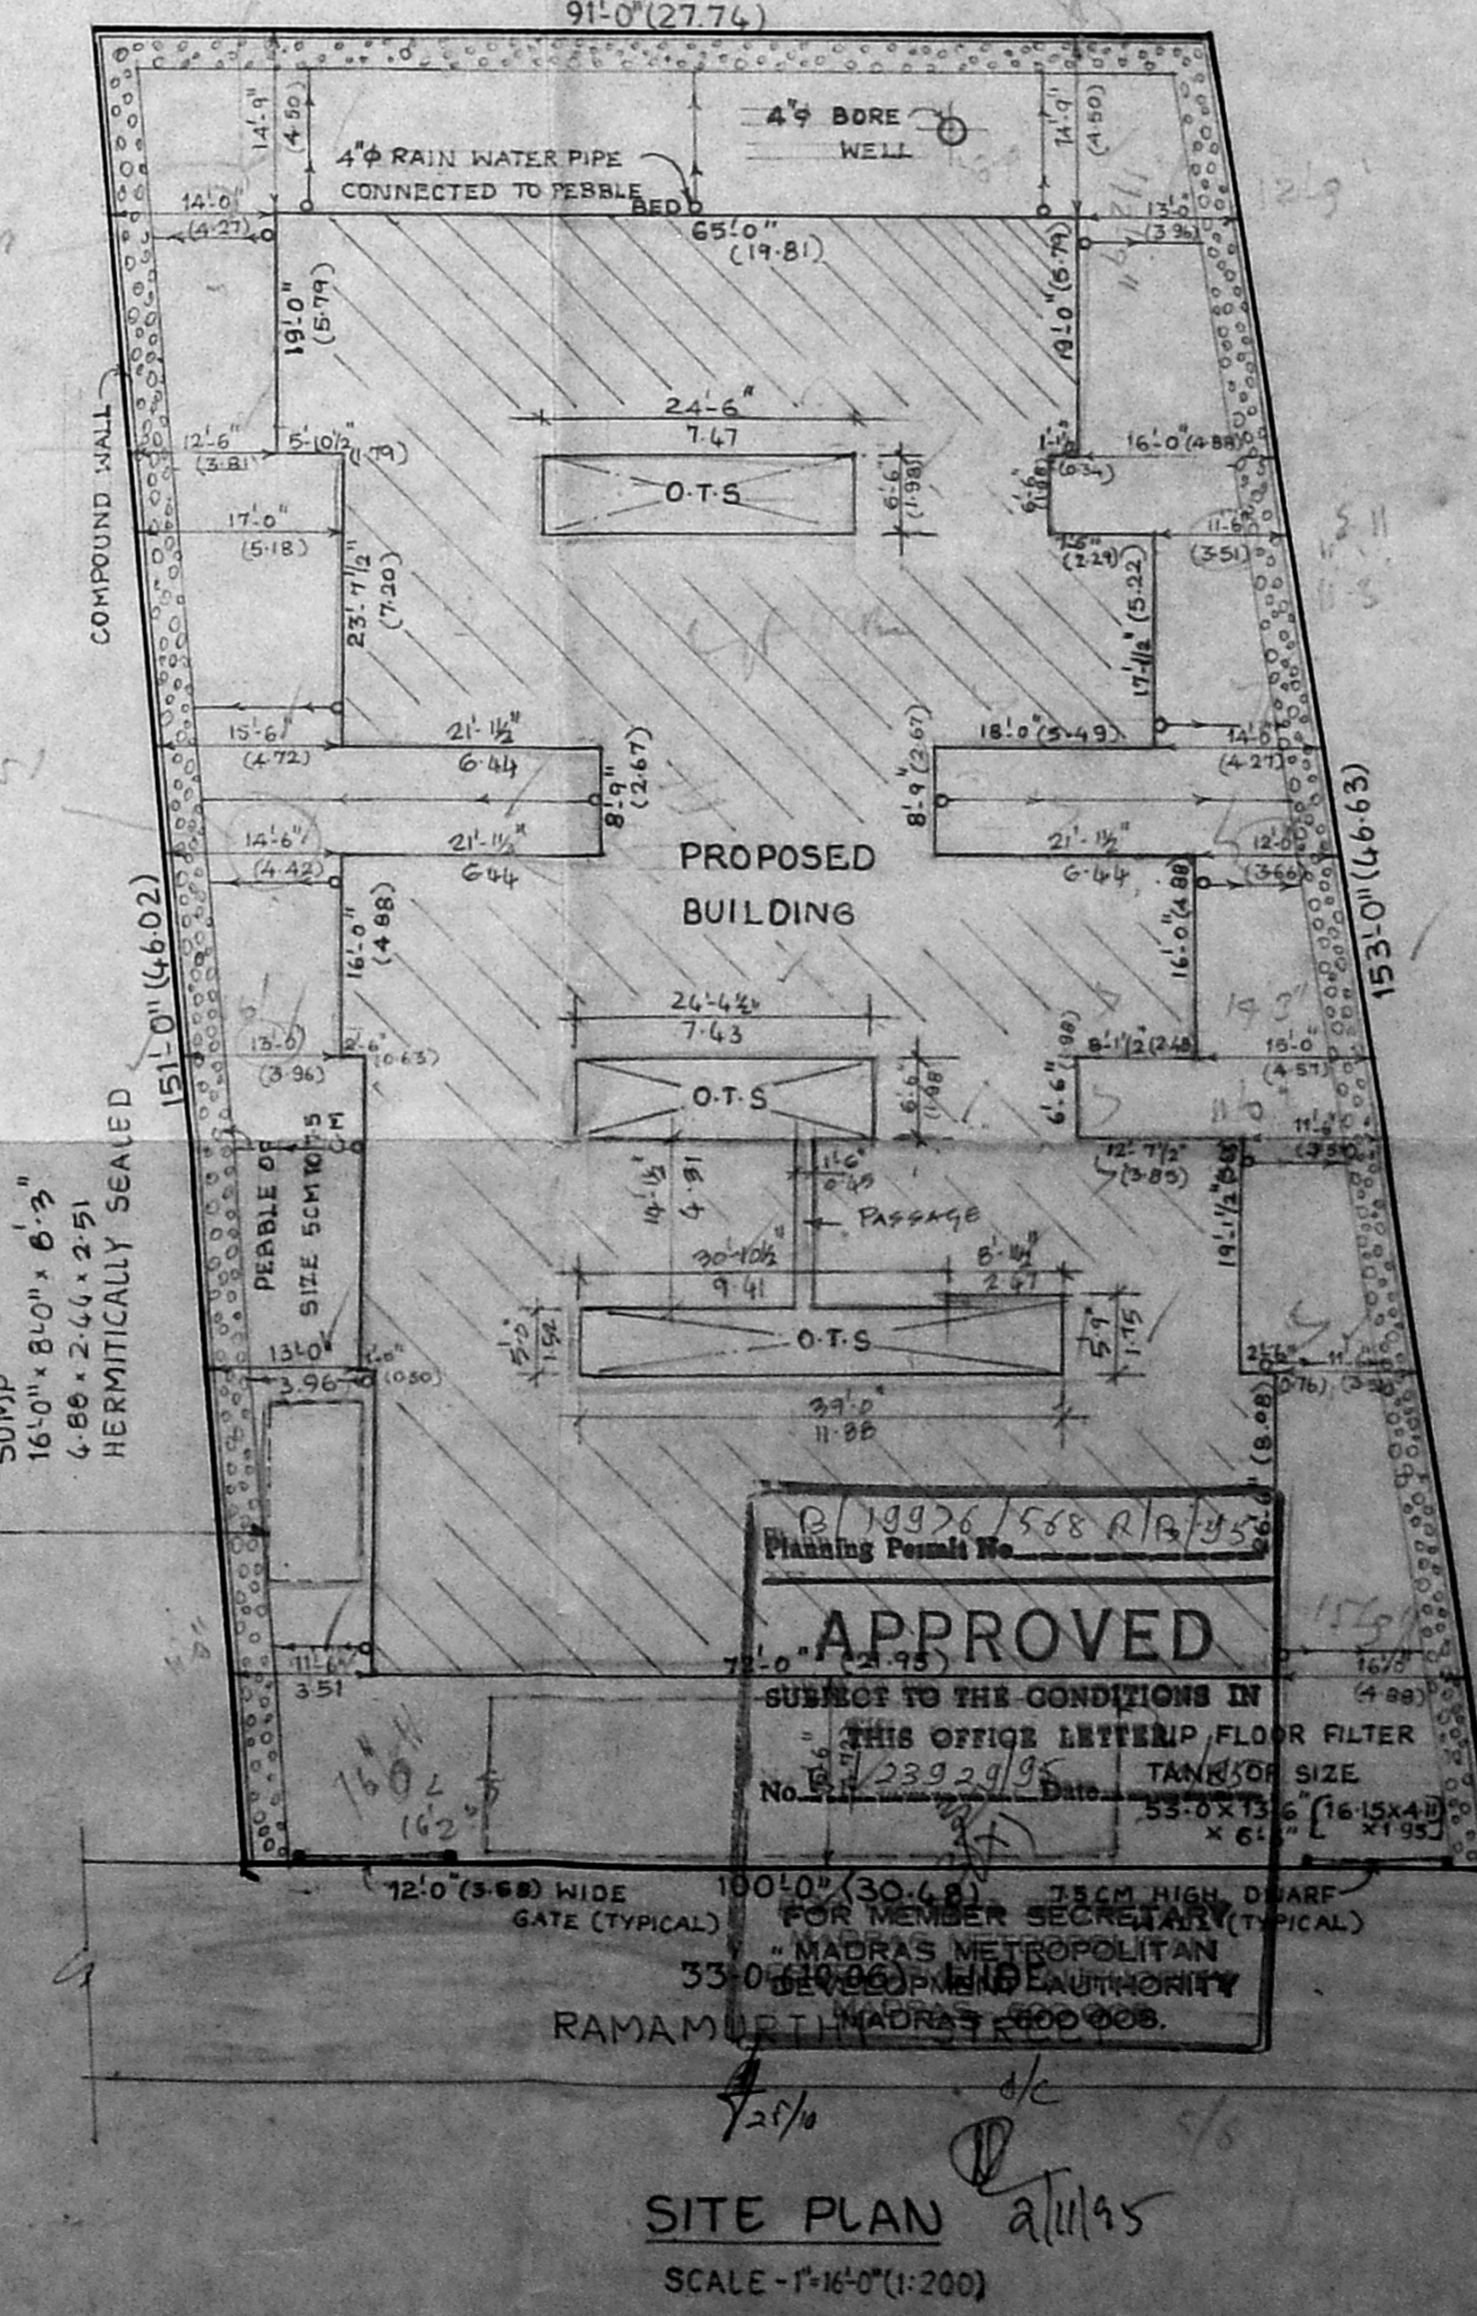

SITE PLAN
SCALE: 1" = 8'-0" (1:100)

APPROVED
SUBJECT TO THE CONDITIONS IN THIS OFFICE ENTIRE FLOOR FILTER
NO. 1232/95
TANK/SI SIZE 33'0" X 15'6" (10.06 X 4.73)
RAMAMURTHY MADRAS 600 008.

COLOUR INDEX

PROPOSED	RED
ROAD	GREEN
BOUNDARY	BLACK

SCHEDULE OF JOINERY

MD MAIN DOOR	3'-3" x 7'-0"	1.00 x 2.13
D1 DOOR	3'-0" x 7'-0"	0.91 x 2.13
D2 "	2'-6" x 7'-0"	0.76 x 2.13
FD/F FRENCH DOOR		
W WINDOW	6'-0" x 7'-0"	1.83 x 2.13
W1 "	6'-0" x 4'-0"	1.83 x 1.22
W2 "	5'-0" x 4'-0"	1.52 x 1.22
W3 "	4'-0" x 4'-0"	1.22 x 1.22
V VENTILATOR	3'-0" x 1'-6"	0.91 x 0.45
J JALY	4'-0" x 4'-0"	1.22 x 1.22

SPECIFICATIONS

COLUMN FOUNDATION
P.C.C 1:4:8 MIX.
R.C.C 1:2:4 MIX.
MOSAIC FLOORING IN C.M 1:3 MIX.
PLASTERING IN C.M 1:3 MIX.
CEILING PLASTERING IN C.M 1:3 MIX.
TWO COATS OF COLOUR WASH ON ONE COAT OF WHITE WASH.
TWO COATS OF PAINTING ON ONE COAT OF PRIMER FOR WOOD WORKS.
WEATHERING COARSE WITH BRICK 'JELLY WITH FLAT TILES.

AREA STATEMENT


	SG. FT	SQ. M.
PLOT AREA	14576.00	1354.15
GROUND FLOOR	7150.00	664.26
FIRST FLOOR	7356.19	683.41
SECOND FLOOR	7356.19	683.41
TOTAL AREA	21862.38	2031.08

F.S.I - 1.499
PLOT COVERAGE - 49.05%


PLAN SHOWING THE PROPOSED RESIDENTIAL BUILDING AT PLOT NO: 16 DOOR NO: 7, RAMAMURTHY STREET, ASNAPURAM, CHROMPET, CHENGLEPET, DISTRICT. NEW R.S. NO: 7/1A1A983

SCALE: 1" = 8'-0" (1:100)
N.S. RAO
OWNER / POWER AGENT


LICENSED SURVEYOR
I.H. RAMDAS M.E. F.I.V.
CHARTERED ENGINEER OF CIVIL ENGINEERING
CORPORATION OF MADRAS
GOVT. REGD. VALUE 01/20/91
18, FLAT 1016, RAMACHANDRA ST. TUNGAR, MADRAS-600 017.
PH. 8281333, 8281062

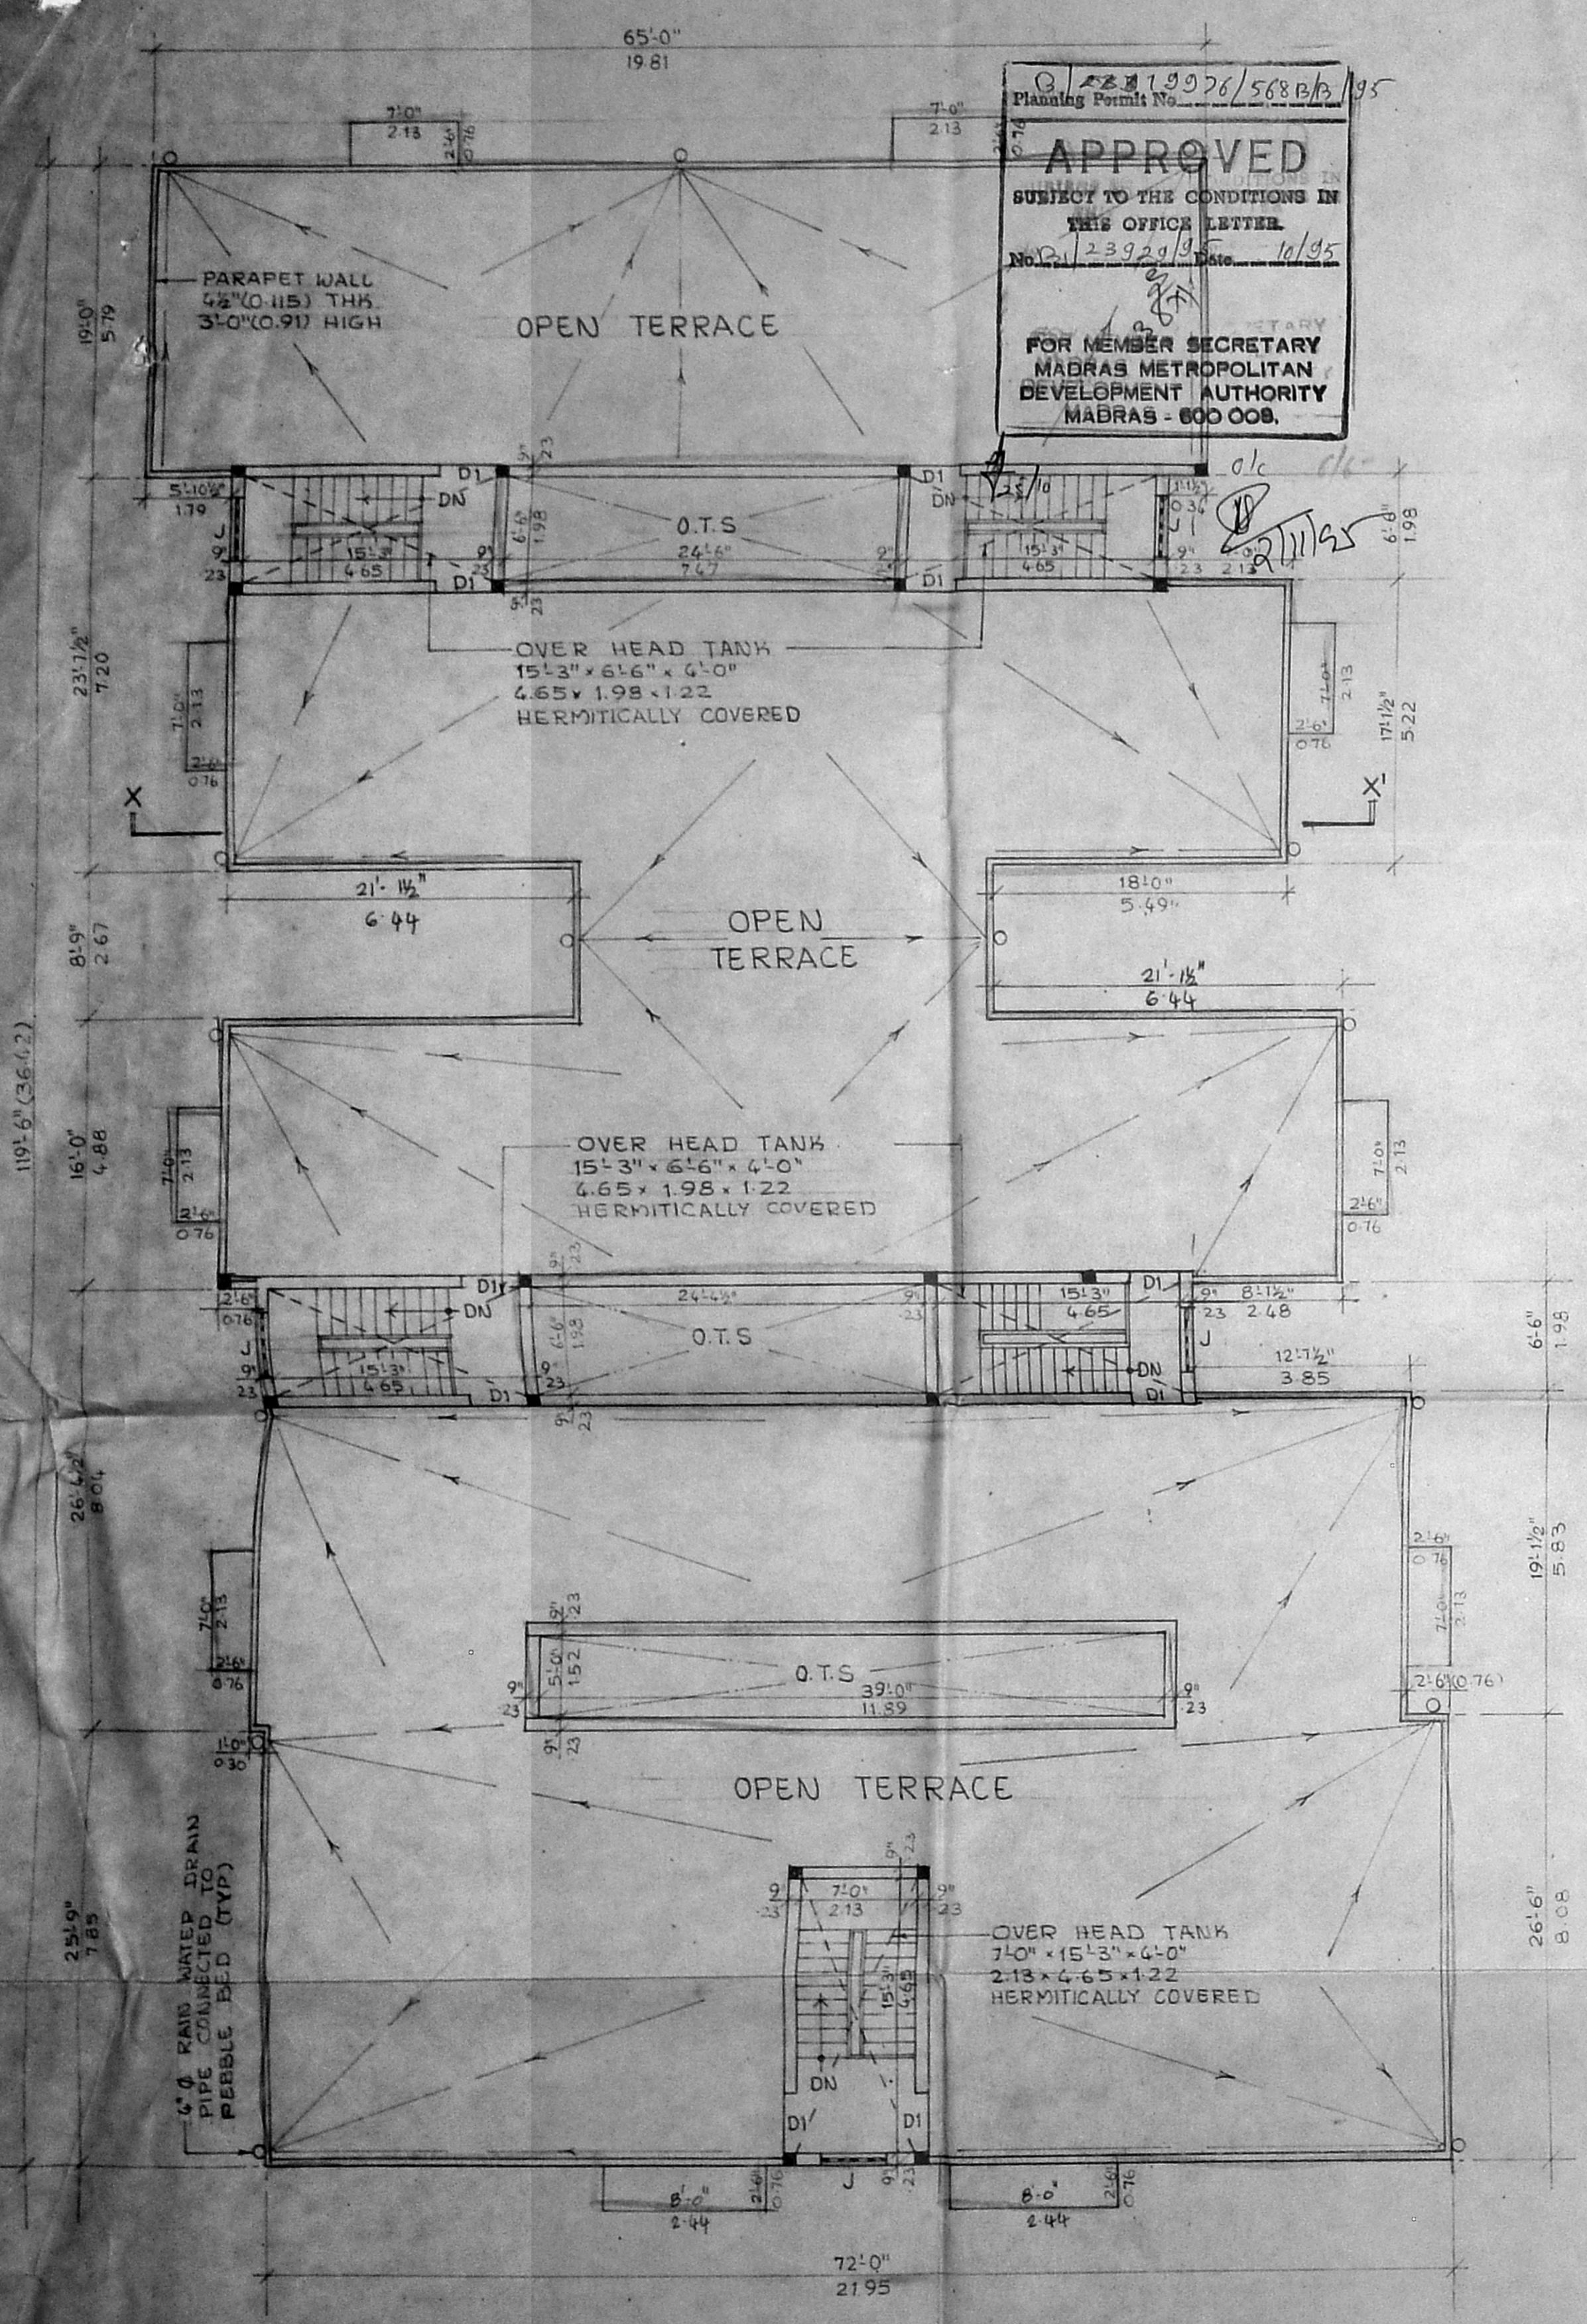

TERRACE FLOOR PLAN

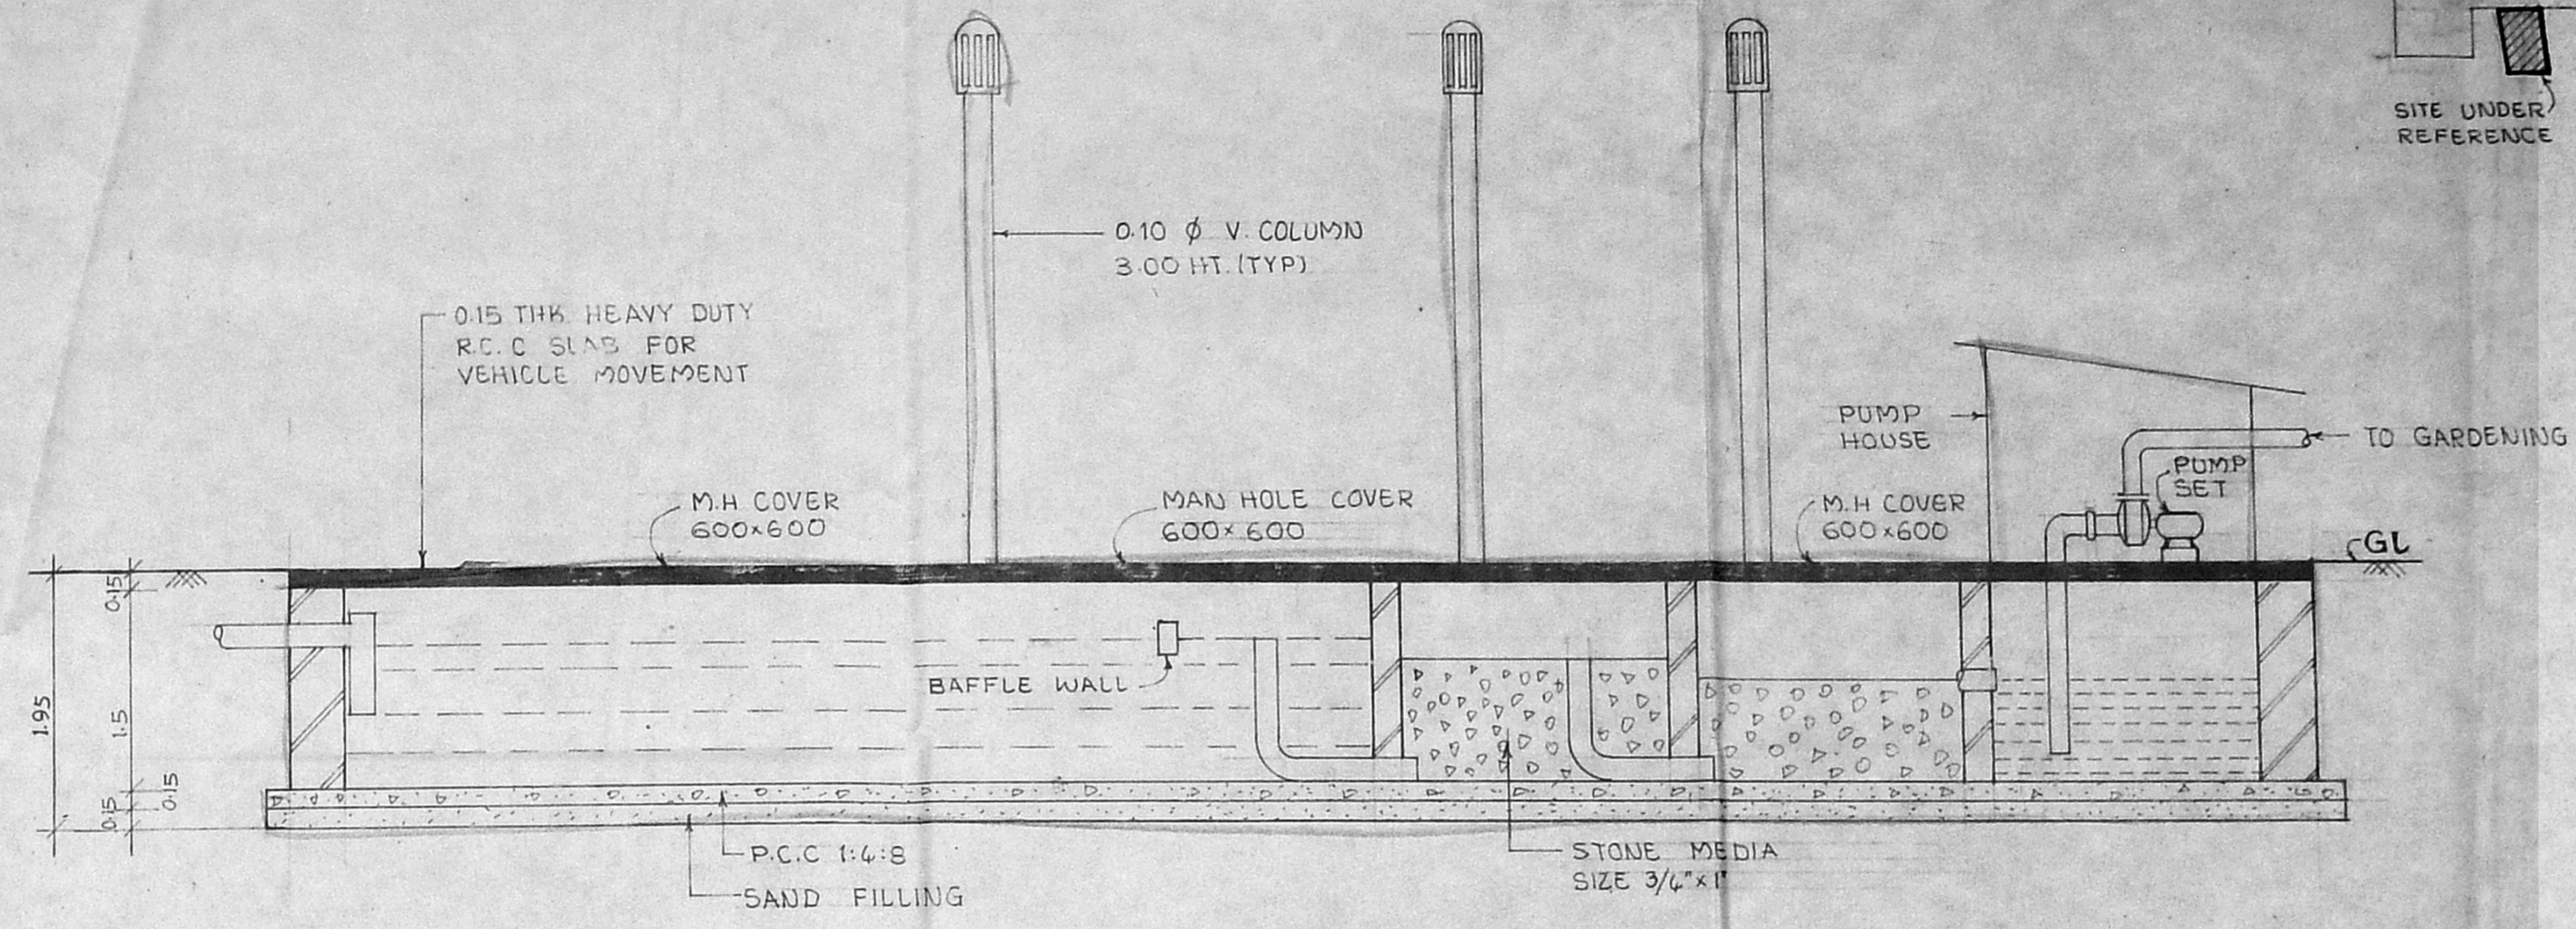


SECTION-AB

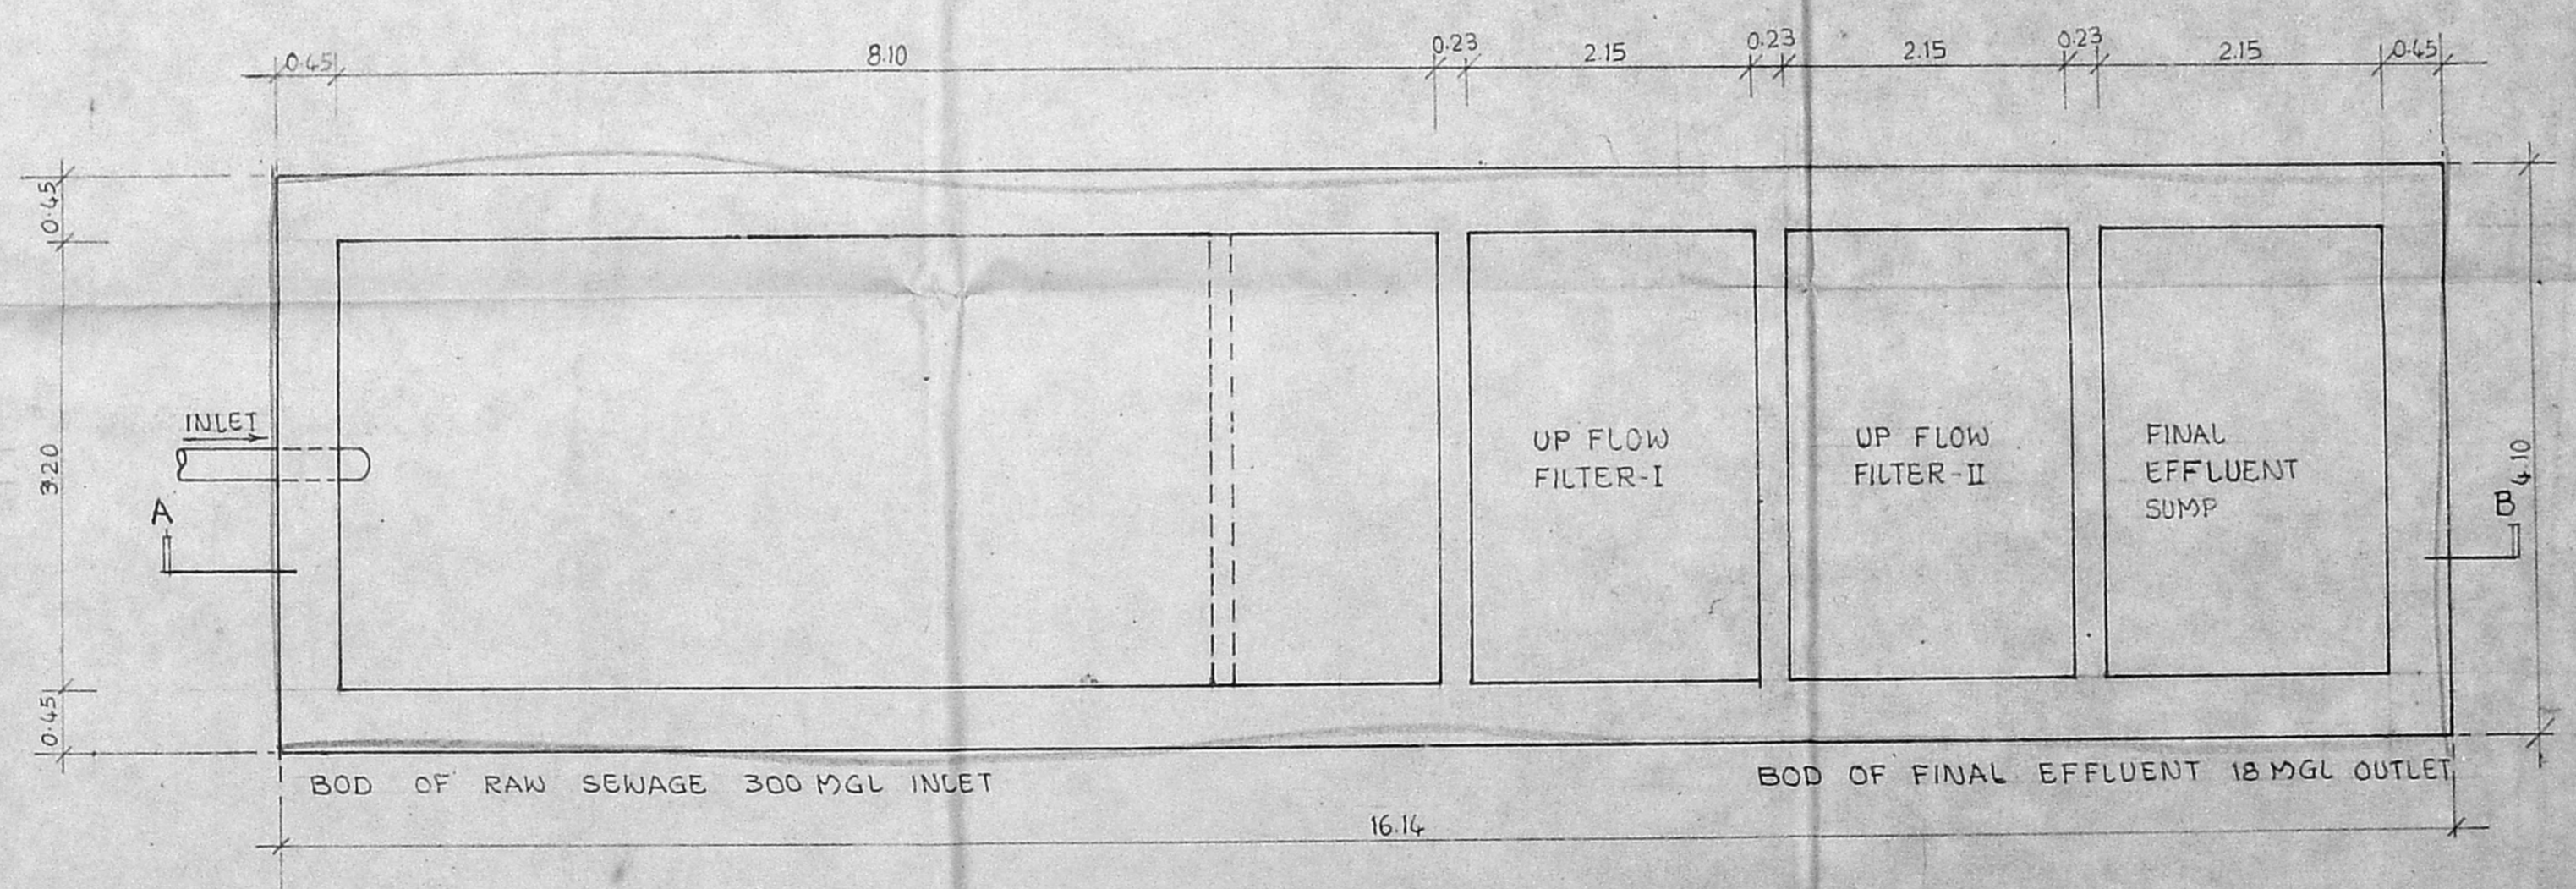

PLAN

DETAIL OF UP FLOOR FILTER TANK.
SCALE - 1"=4'-0" (1:50)

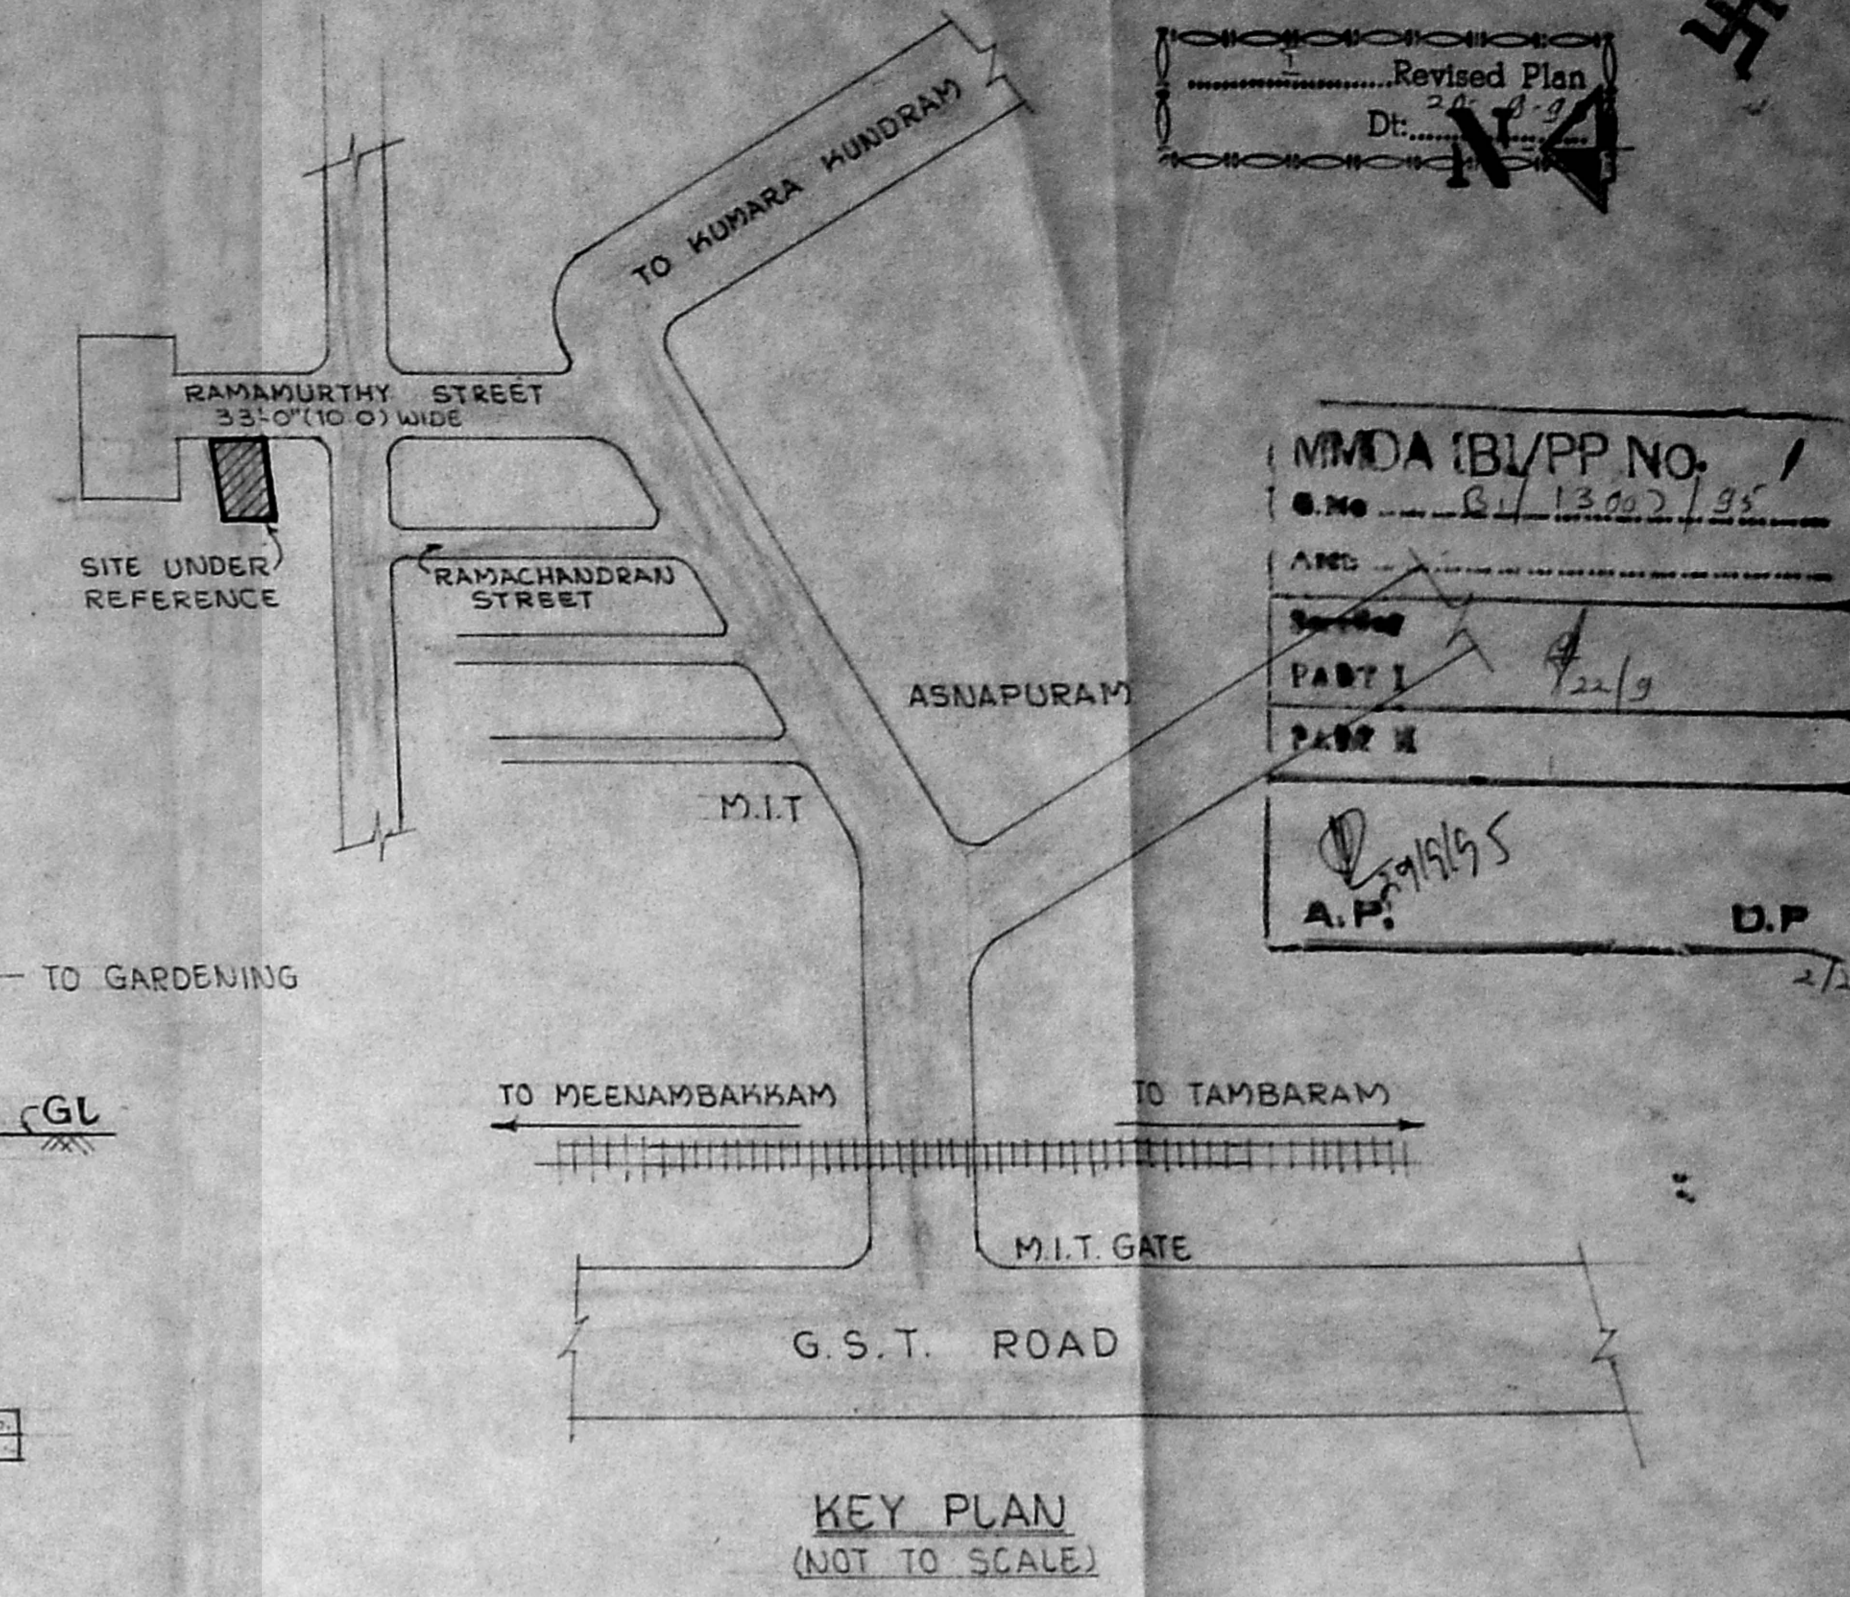

COLOUR INDEX

PROPOSED	RED	
ROAD	GREEN	
BOUNDARY	BLACK	

PLAN SHOWING THE PROPOSED RESIDENTIAL BUILDING AT PLOT NO : 16. DOOR NO : 7 RAMAMURTHY STREET, ASNAPURAM, CHROMPET CHENGLEPET DISTRICT NEW R.S. No : 7/1A/1A 3B3

SCALE - 1"=8'-0" (1:100)

N. S. Reddy Venkatesh
K. Srinivasan
OWNER/POWER AGENT

LICENSED SURVEYOR

T.K. RAMDAS M.E., F.I.V.,
CHARTED ENGINEER DT 27-10-87
M 29308/B DT 9-1-81
LICENSED SURVEYOR CLASS-I No 54
CORPORATION OF MADRAS
GOVT. REGD. VALUER C-1/210/91
18, FLAT No.16, RAMACHANDRA ST.,
T. NAGAR, MADRAS-600 017.
PH. No 8281333, 8281062.