



Planning Permit No. B/20658/93/98

**APPROVED**

SUBJECT TO THE CONDITIONS IN THIS OFFICE LETTER.

No. B/20658/93/98

FOR MEMBER SECRETARY

C. MADRAS METROPOLITAN DEVELOPMENT AUTHORITY

MADRAS - 600 008.


Handwritten notes and signatures over the permit stamp.

SCHEDULE OF JOINERY			
R.S	- 8'0" X 7'0"	2438	X 2133
D	- 3'0" X 7'0"	914	X 2133
D1	- 2'6" X 7'0"	762	X 2133
W	- 6'0" X 4'6"	1828	X 1371
W1	- 5'0" X 4'6"	1524	X 1371
W2	- 4'0" X 3'0"	1215	X 1371
V	- 2'6" X 2'0"	762	X 1371
J	- 6'6" X 5'0"	1981	X 1371




**AREA STATEMENT**


MMDA (B) PPN	2247 SFT	208	80SQM
GROUND FLOOR	54.6 SFT	50.72	SQM
FIRST FLOOR AREA	606 SFT	56.29	"
SECOND FLOOR AREA	606 SFT	56.29	"
<b>PART I</b>	<b>TOTAL AREA</b>	<b>1758 SFT</b>	<b>163.32 "</b>
<b>PART II</b>	<b>HEAD ROOM AREA</b>	<b>127.00 SFT</b>	<b>11.80 SQM</b>
PROPOSED F.S.I. - 0.78			
PROPOSED PLOT COVERAGE - 24%			
A.P.		D.P.	

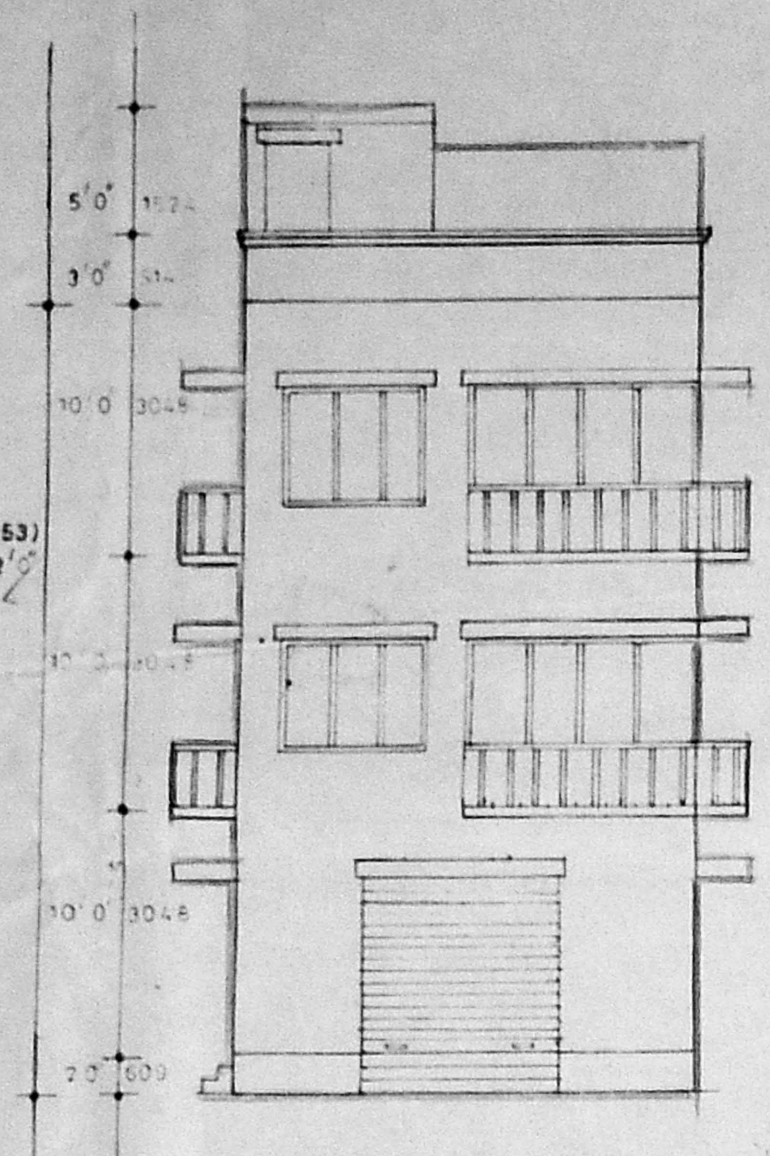


**ELEVATION**

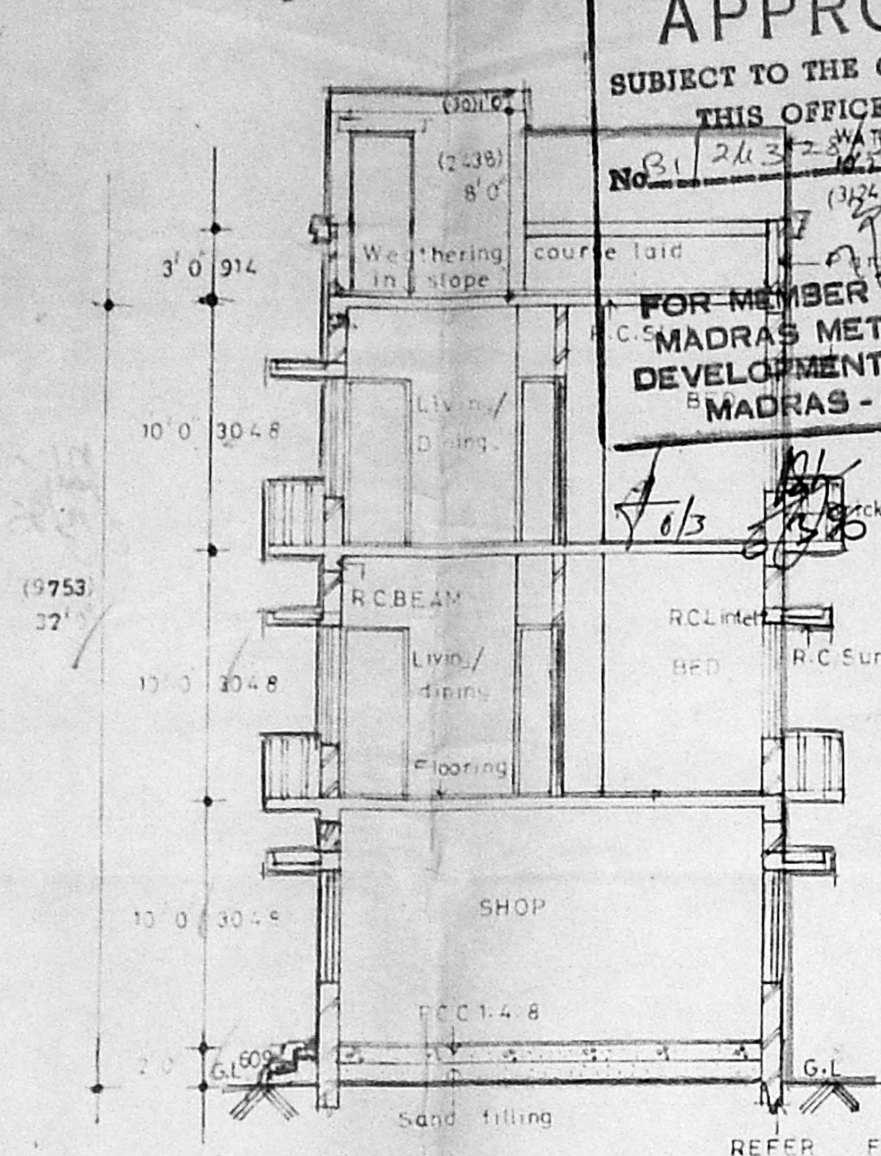


**SECTION 'XX'**

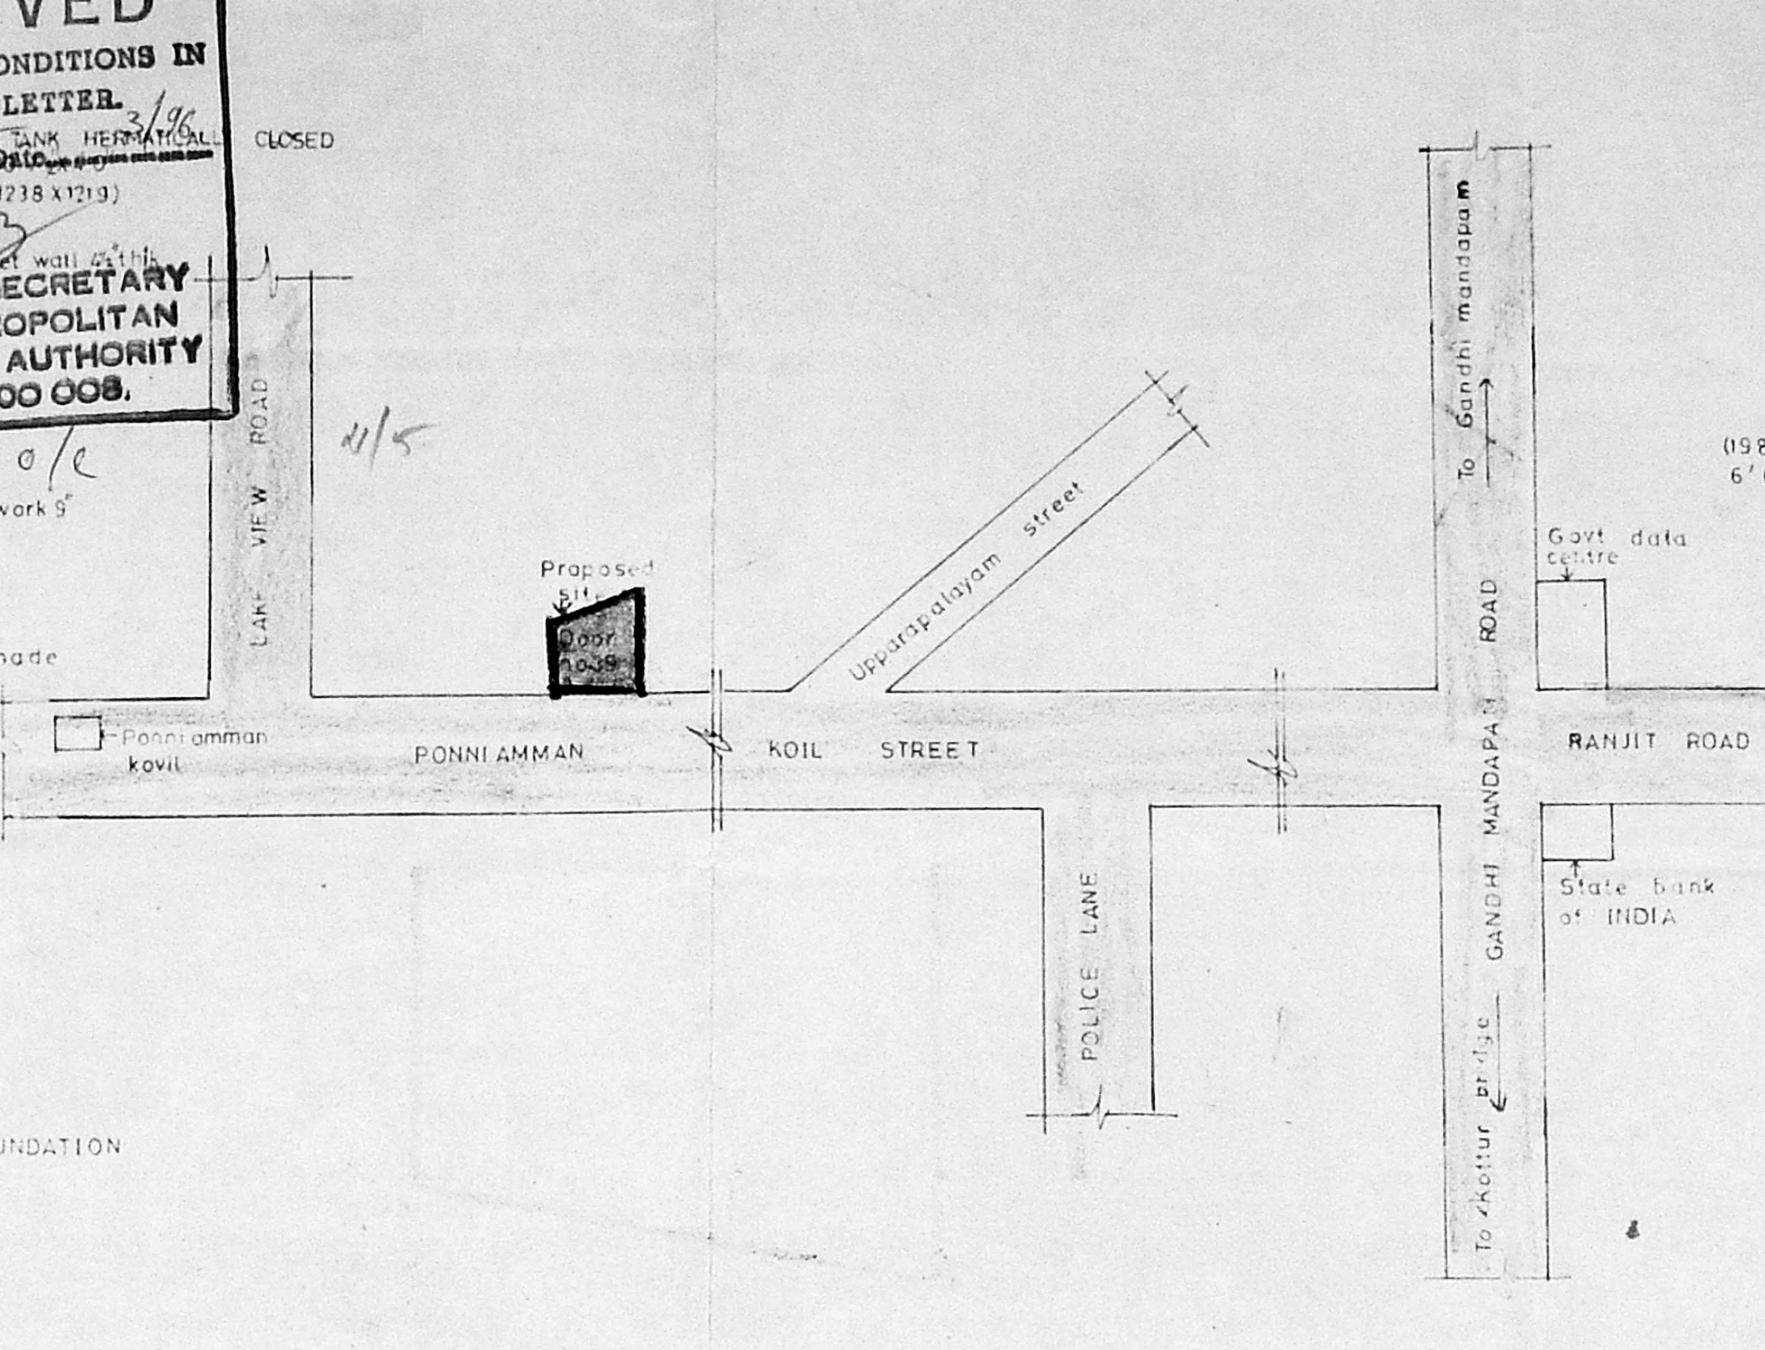

**TOPO PLAN**

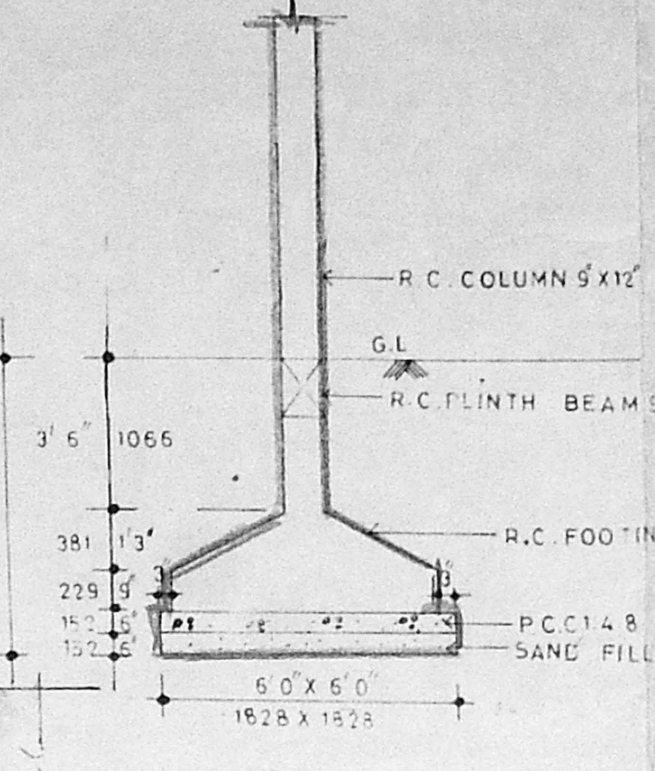

**Column foundation detail**

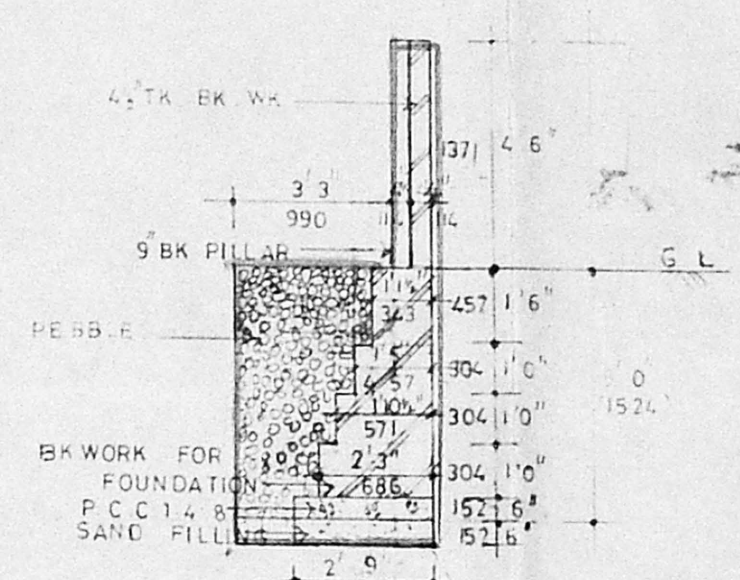

**Conservation of Rainwater Pebbles bed with Compound wall detail**


**COLOUR INDEX:**

- PROPOSED
- PLOT BOUNDARY
- ROAD


R VENKATACHALAPATHY, B.E., CONSULTING ENGINEER, CORPORATION LICENSED SURVEYOR, CL 1 NO 110, PLOT NO 1166, 36M STREET, ANNA NAGAR, MADRAS 40

LICENSED SURVEYOR  
*C.L. Prasad Reddy*  
*C. Raghuram Reddy*  
OWNERS SIGN


Proposed building for Mr. C.L Prasad reddy & C. Raghuram reddy at Plot no.3 Door no. 39 Ponni amman koil street. Upparapalayam, Kottur. Madras-85 in T.S.no.156/5 Part block no.17 DIV no 138 Mambalam, Guindy taluk. MADRAS - dt. ADYAR VILLAGE PLANS, ELEVATION SECTION COMPOUND WALL DETAIL, COLUMN FOUNDATION & WELL DETAIL

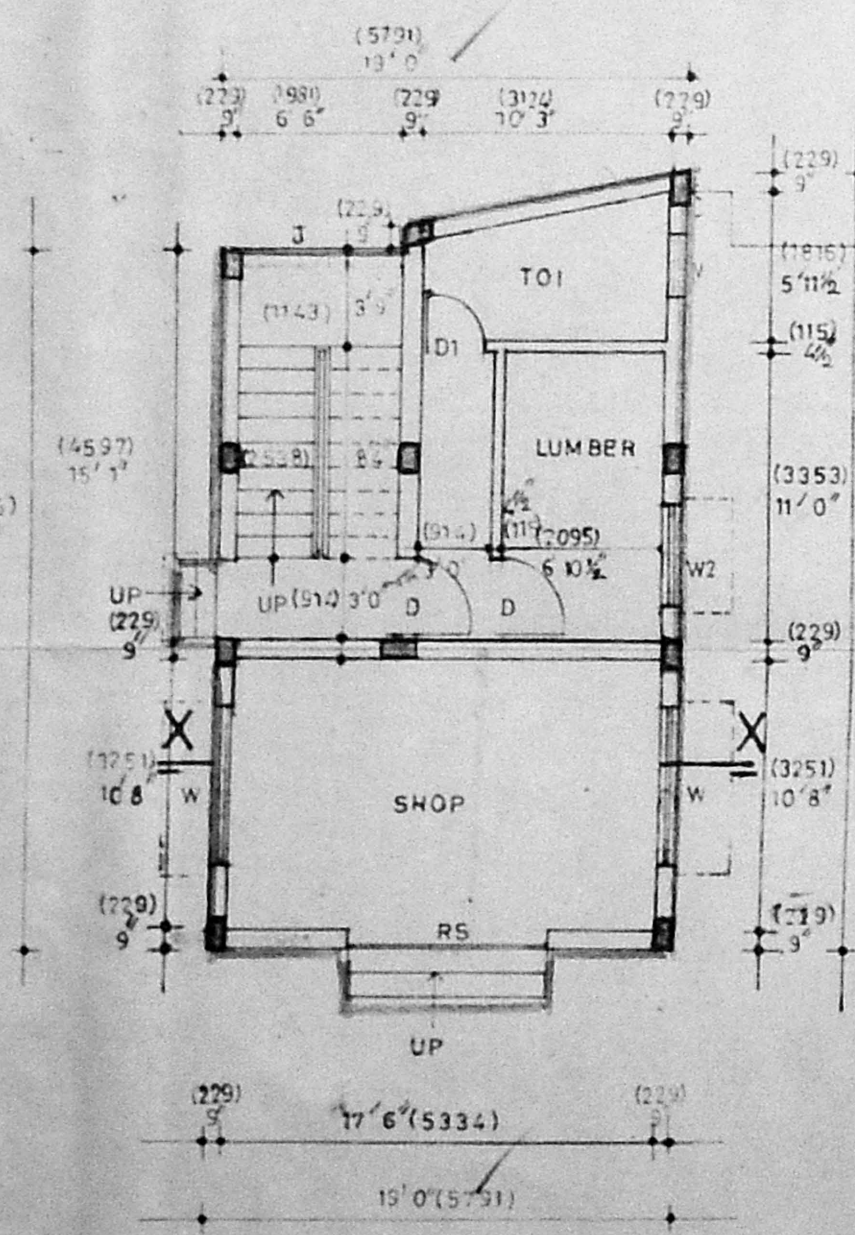


**GROUND FLOOR PLAN**

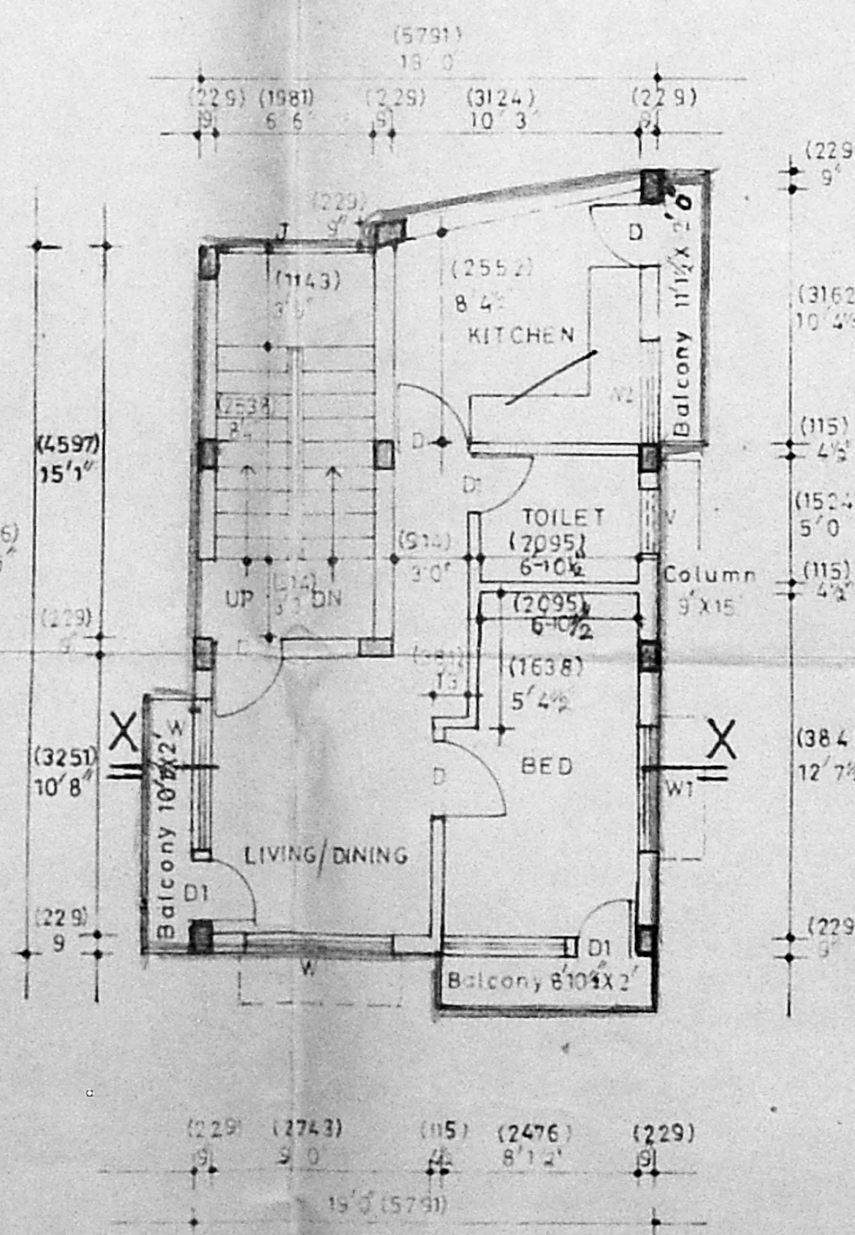


**TYPICAL FLOOR PLAN (I & II)**

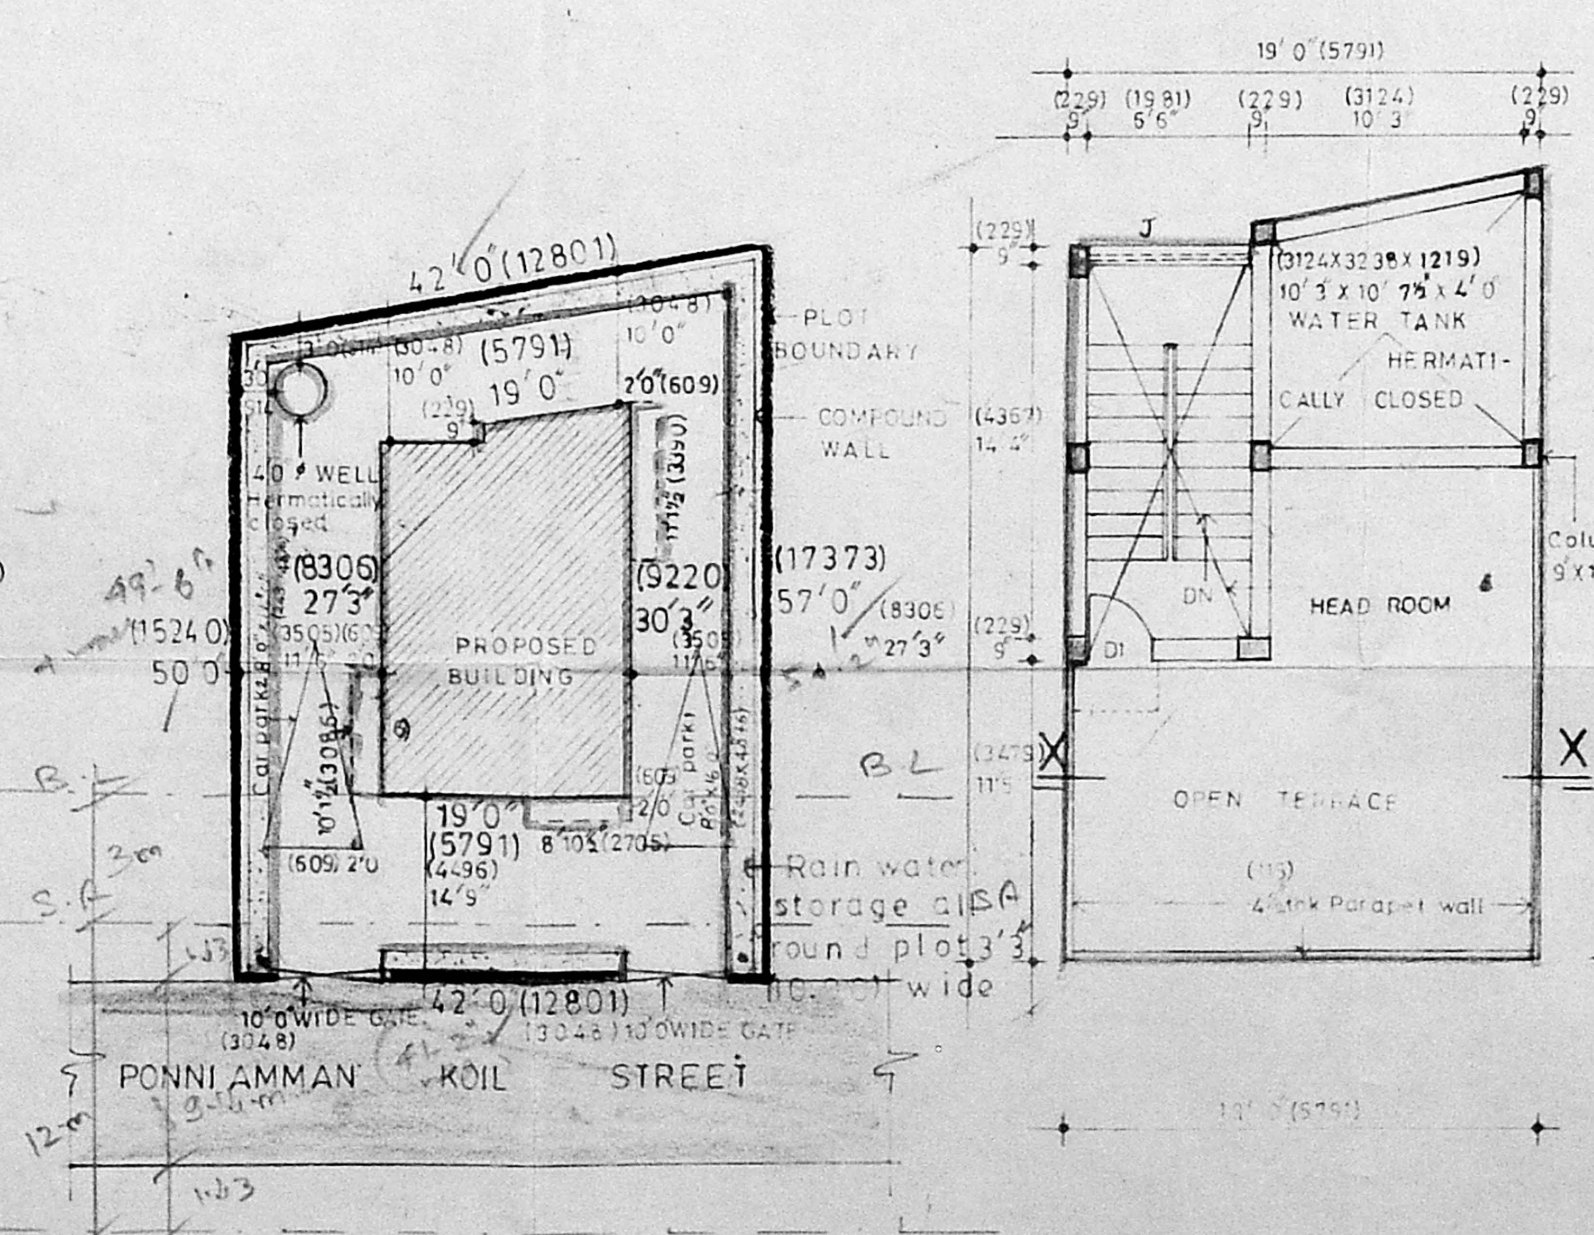

**SITE PLAN**

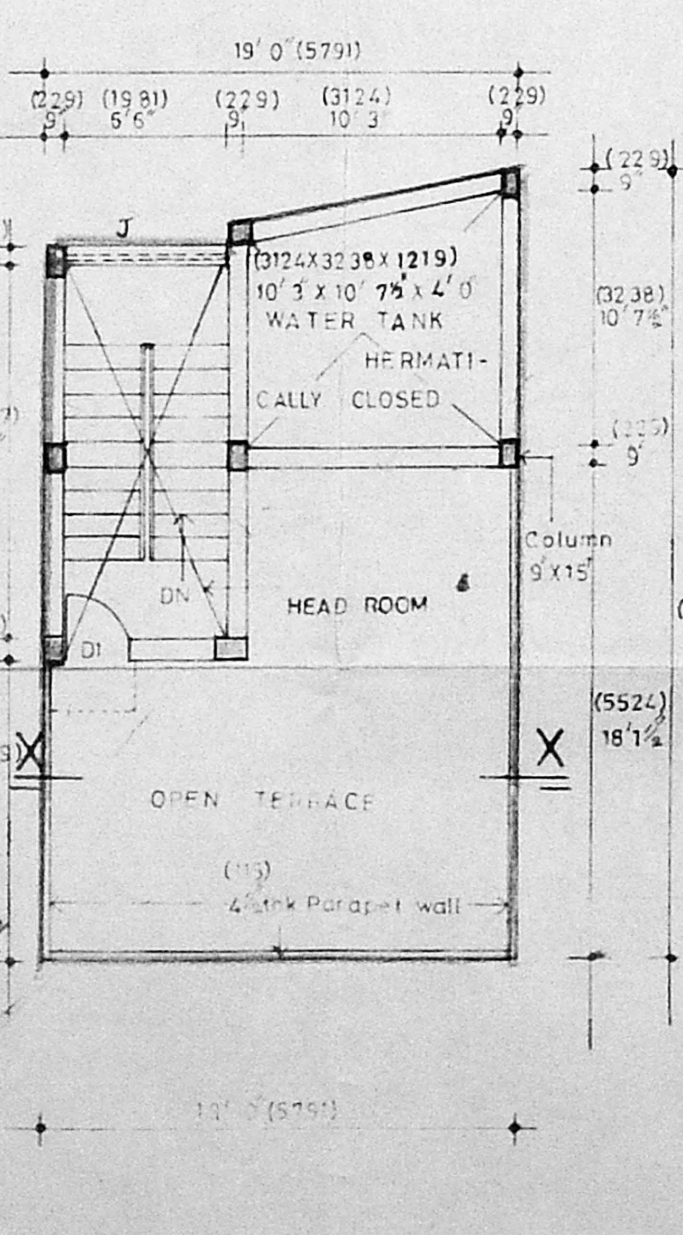

**TERRACE PLAN**

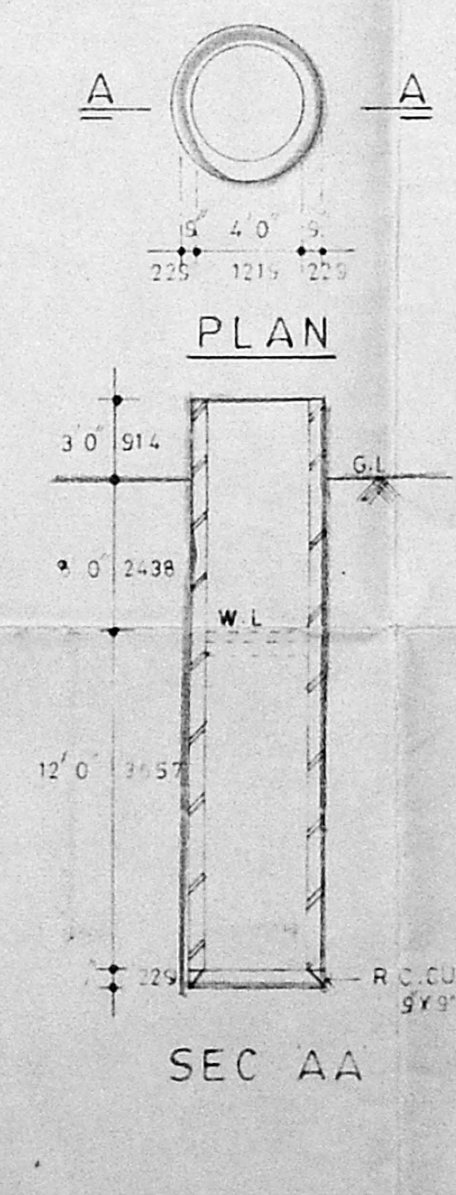

**WELL DETAIL**

SCALE: 0'1-80  
SCALE: 0'1-400  
DATE: 27-7-95  
DRG NO:

DRAWN: R.M. CHD. JOB NO: 128/95

**MOHAN ASSOCIATES**  
ARCHITECTS & ENGINEERS  
22, FIRST AVENUE, INDRA NAGAR  
ADYAR, MADRAS - 600020  
PH: 417090  
FAX: 91-44-4916059