




TYPICAL FLOOR PLAN (FIRST FLOOR)

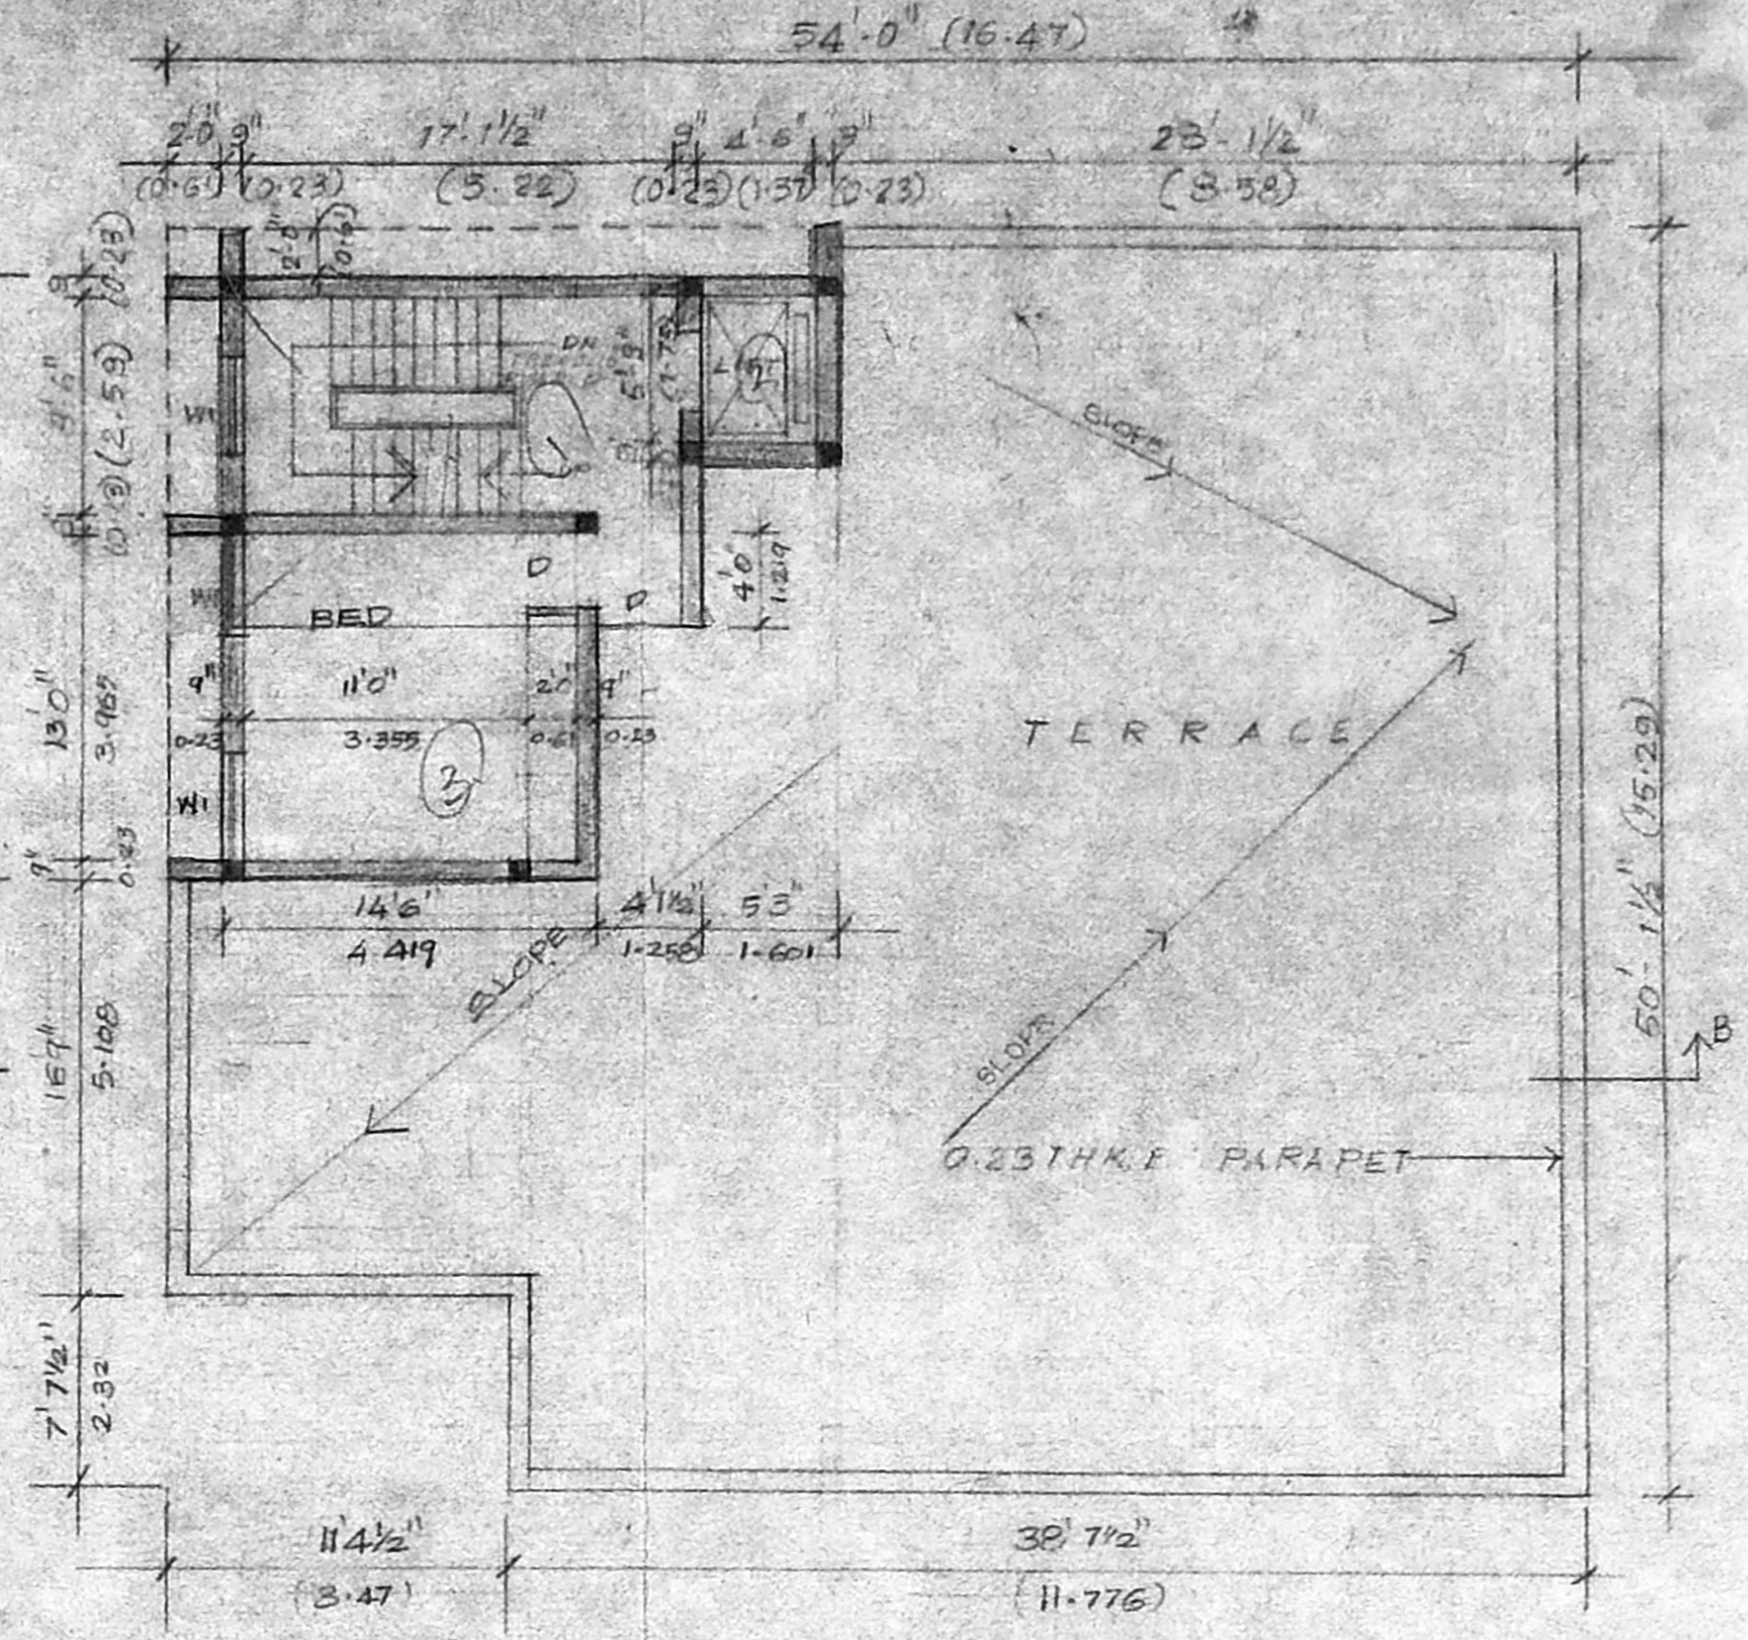

THIRD FLOOR PLAN

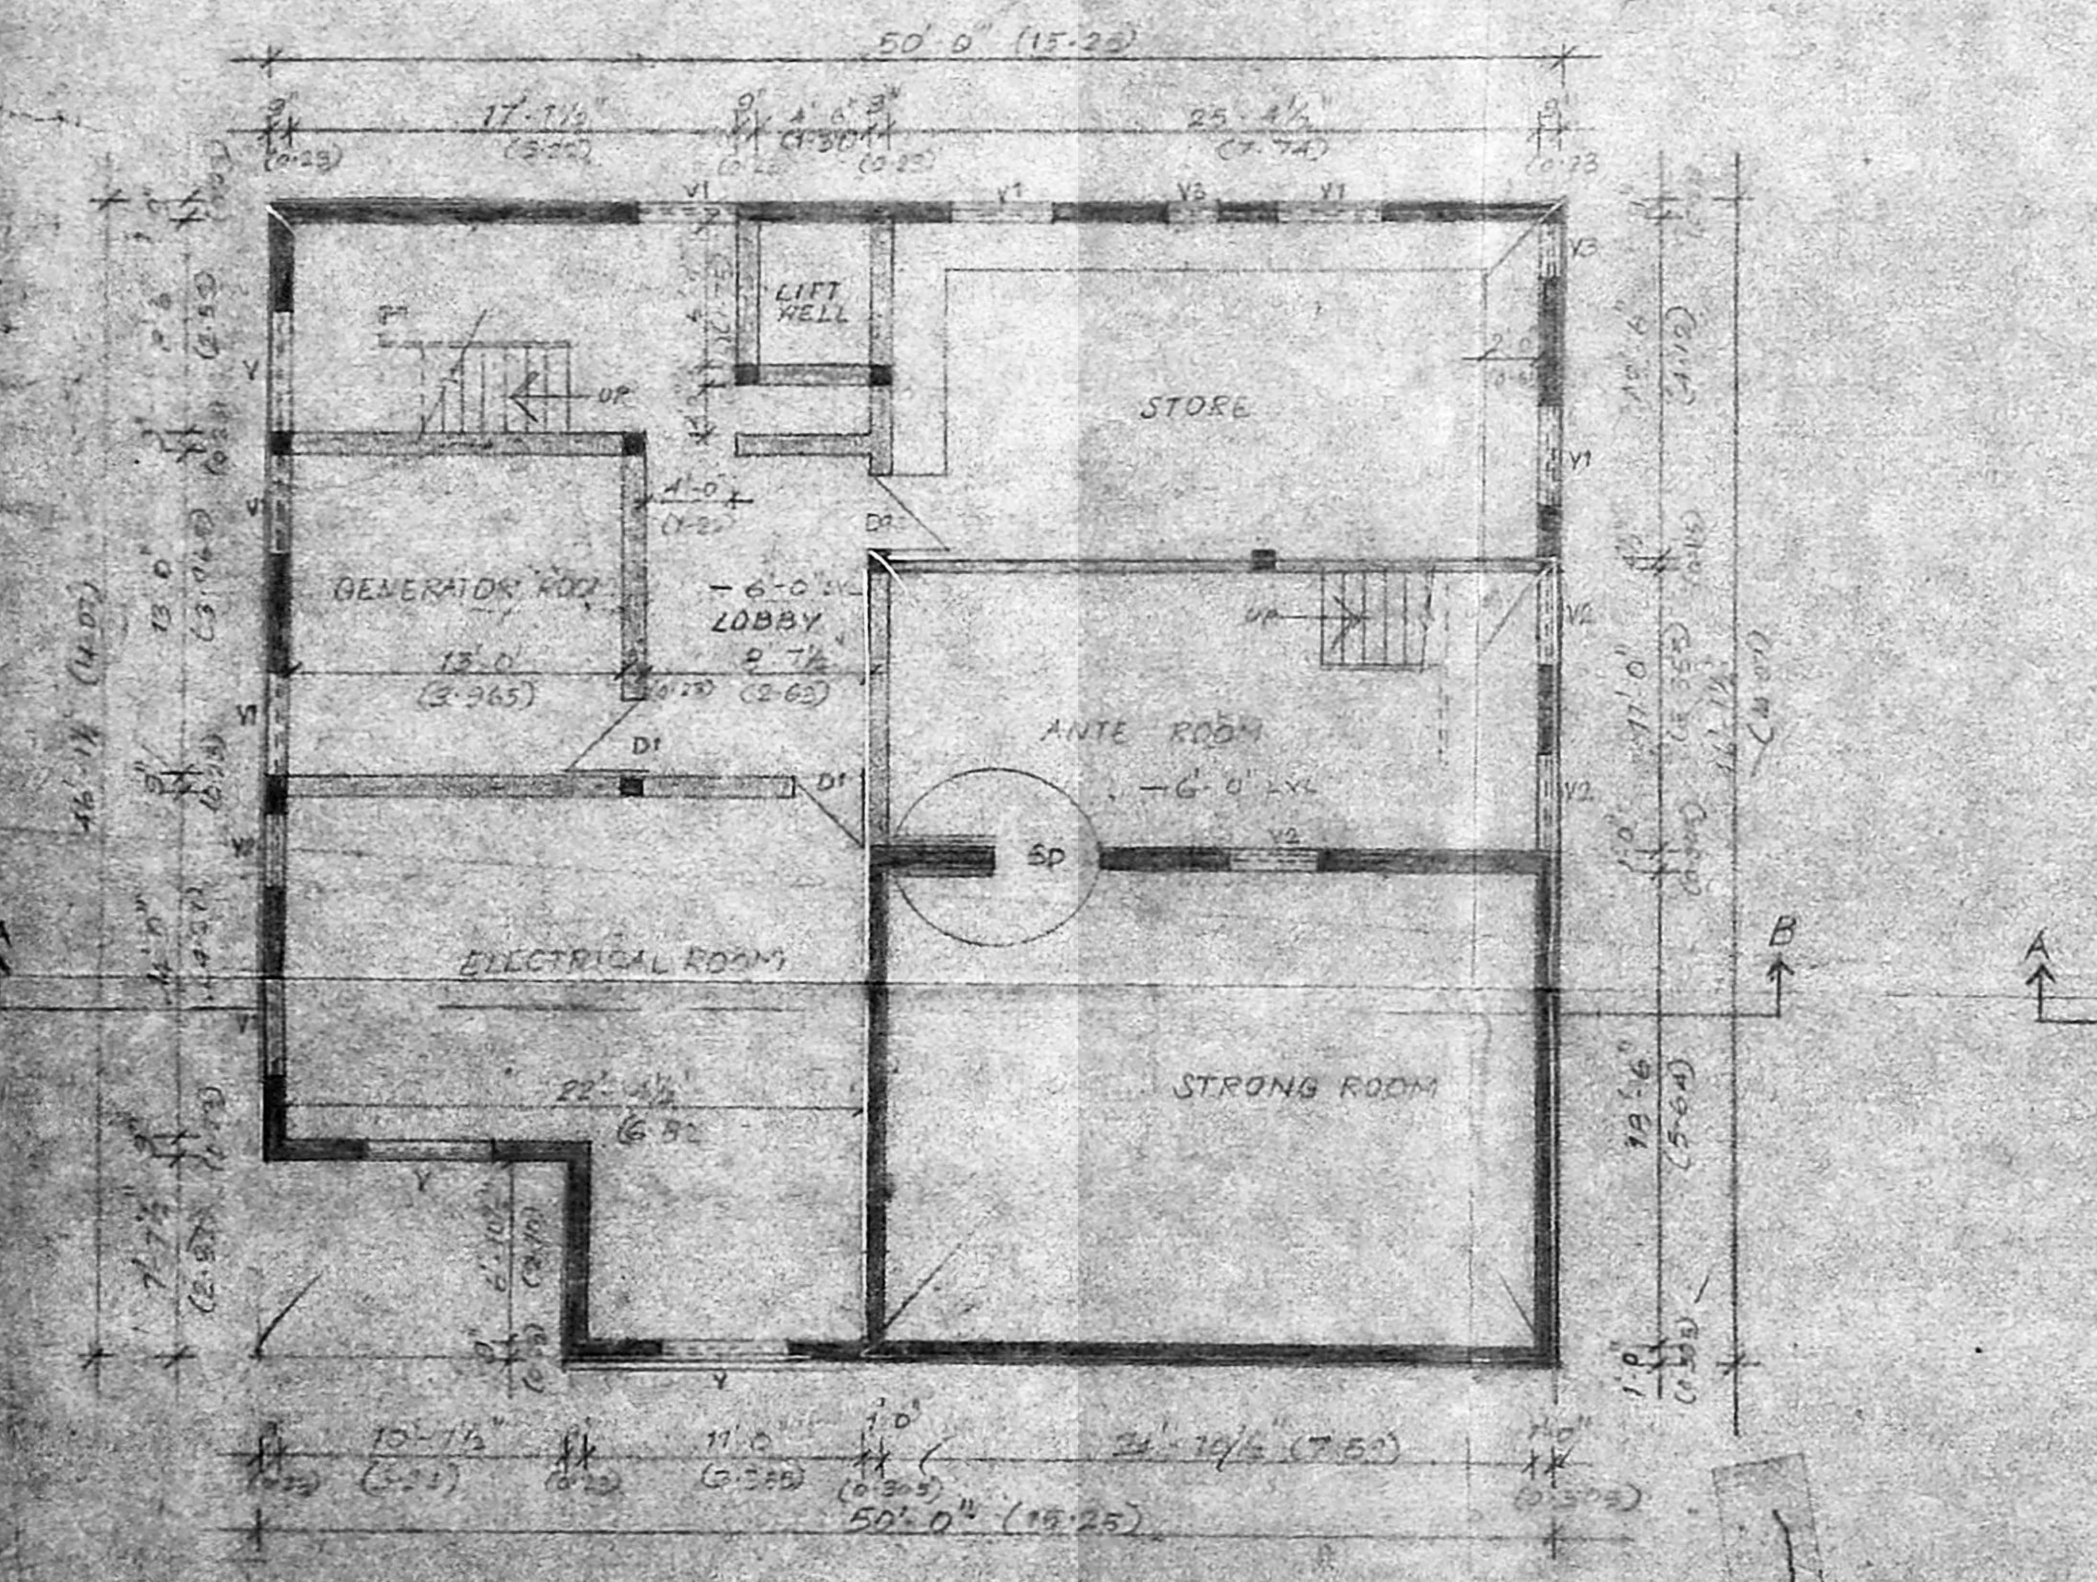

BASEMENT FLOOR PLAN

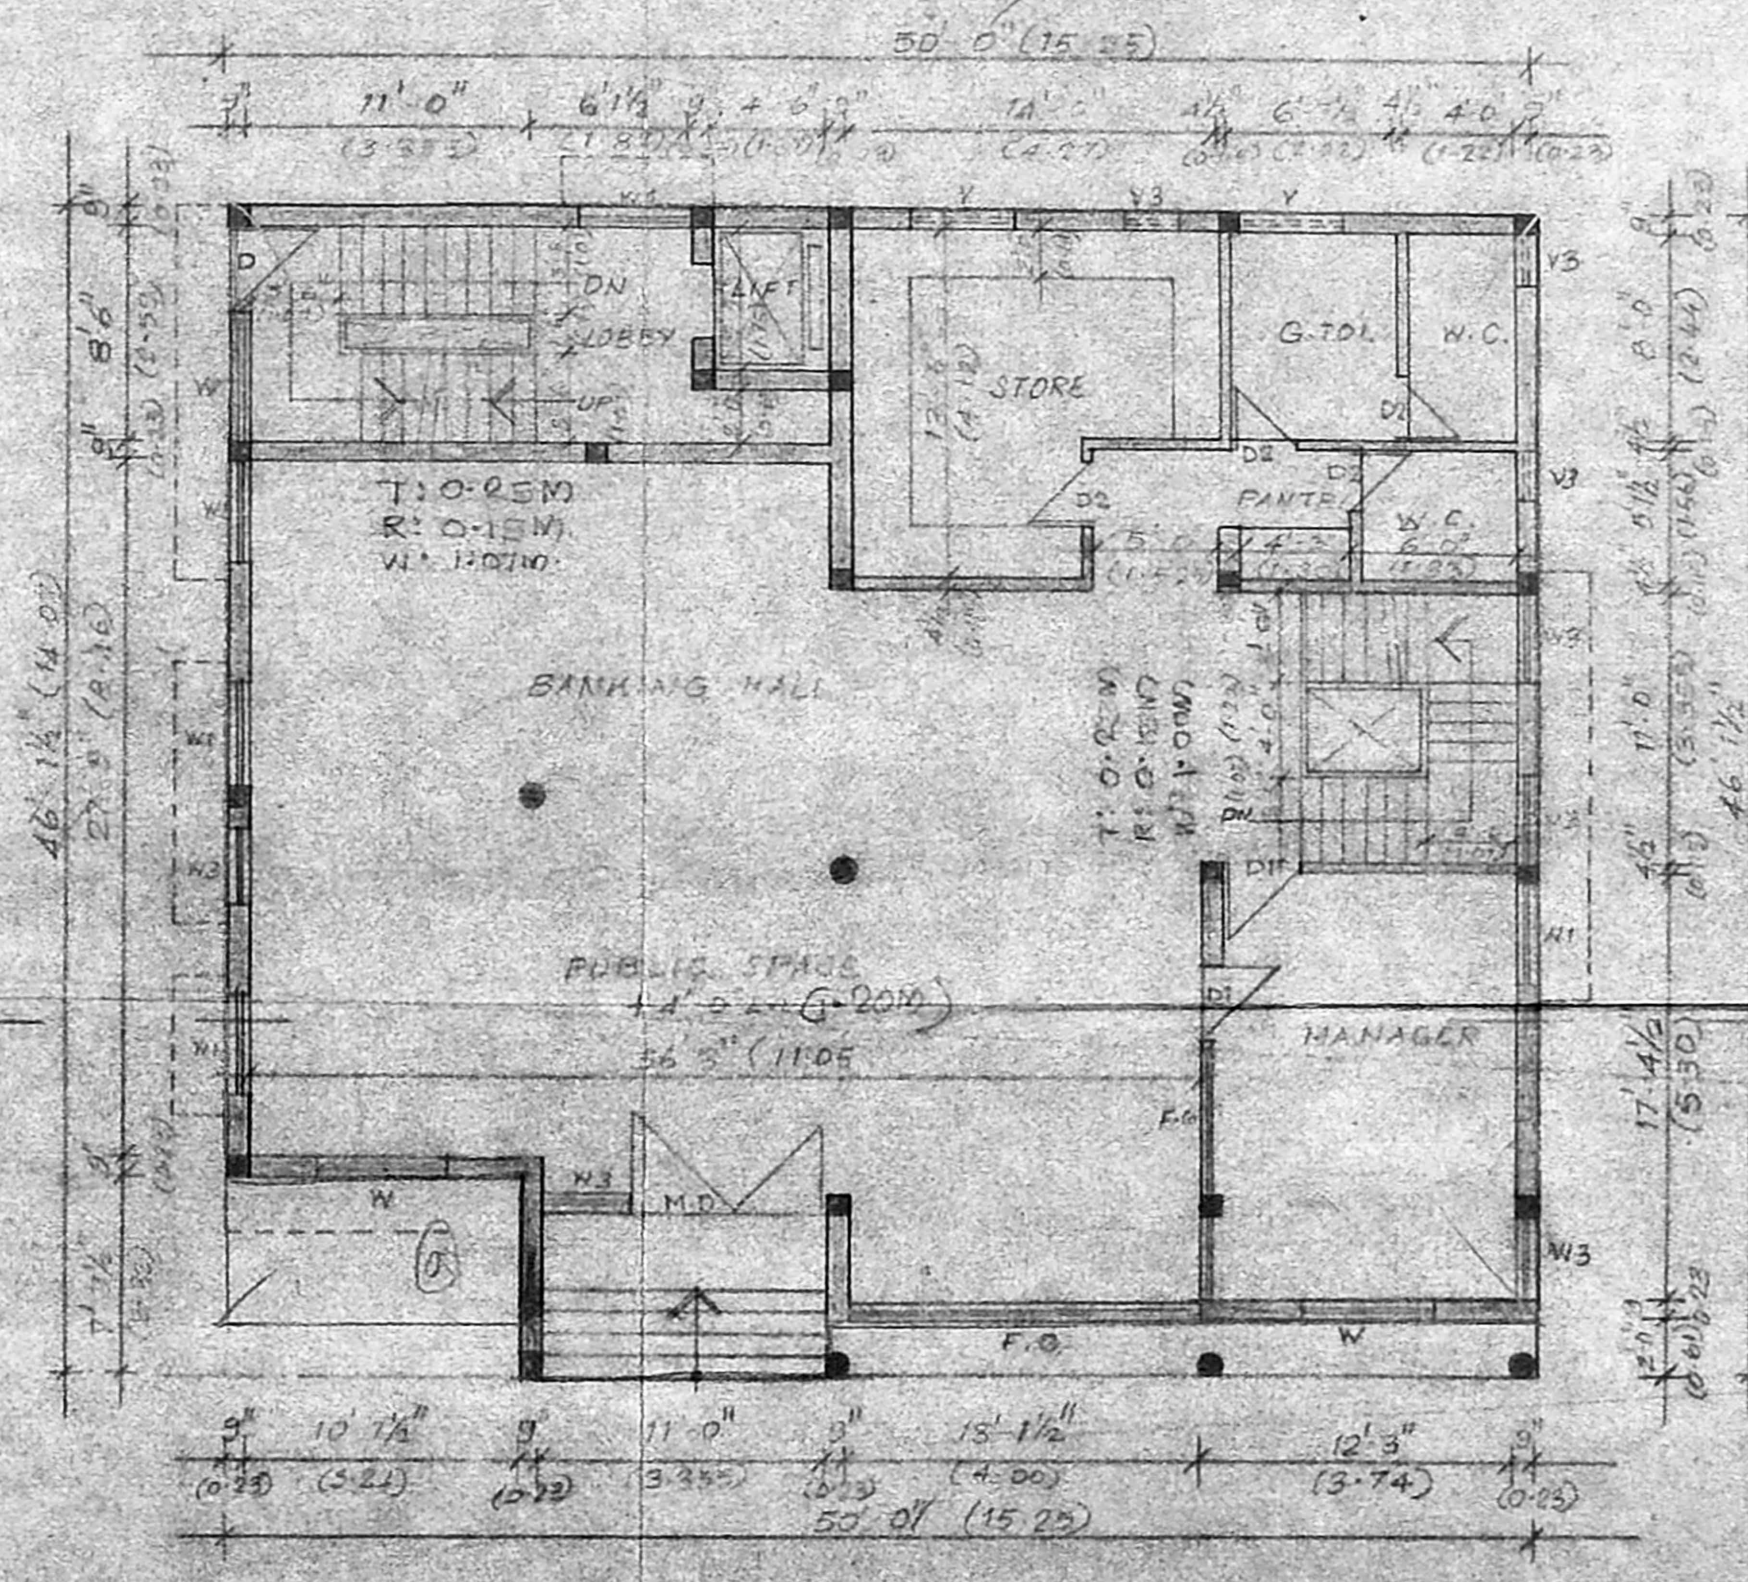

GROUND FLOOR PLAN

SCHEDULE OF JOINERY

TYPE	WIDTH	HEIGHT	DESCRIPTION
MD	2.25		MMDA TBL/PP NO. 1
SD	1.20		CNO TDB / 25/1/95
D	1.05		DOOR
D2	0.76		DOOR WITH MANGLED DOOR
D3	1.20		DOOR 1
W	1.80		WINDOW
W1	1.20		WINDOW
W2	1.34		WINDOW
W3	1.05	1.31M	WINDOW
W4	0.610M	1.31M	WINDOW
KW	1.20M	1.00M	WINDOW
V	1.515M	0.610M	T.W. SLITTED VENTILATOR
V1	1.20M	0.610M	WINDOW
V2	1.12M	0.610M	WINDOW
V3	0.61M	0.610M	WINDOW

AREA STATEMENT UNDER F.S.I.

	34 FT	50 M
PLOT AREA	6130.00	563.71
BASEMENT FLOOR AREA	1,473.00	133.36
GROUND FLOOR AREA	2180.00	202.50
FIRST FLOOR AREA	2220.00	206.00
SECOND FLOOR AREA	2220.00	206.00
THIRD FLOOR AREA	440.00	40.84
TOTAL BUILT-UP AREA	9033.00	836.75

PLOT COVERAGE 76.81%

F.T.S. 1:1.47
 NON FSI AREA IN BASEMENT FLOOR 247.00 SQ FT
 23.0 SQ M

COLOR CODE REFERENCE

PROPOSED WORK SHOWN IN RED

M.V. Suresh Reddy
 P. K. Kala Reddy

SIGNATURE OF OWNER
 S. A. KHARCHE P. A. DIPL. ARCH. (O.D.) P. A. A. F. I. C. E.

SIGNATURE OF LICENCED SURVEYOR NO. 72

PROPOSED BANK CUM RESIDENTIAL BUILDING AT PLOT NO 64A&64B, GANDHIMANDAPAM ROAD, ADYAR VILLAGE, MADRAS. T.S. NO: 2 PART OF BLOCK NO: 14 & T.S. NO: 6 PART OF BLOCK NO: 16

FLOOR PLANS	JOB NO. DRG 77
	SCALE 1:80
	DATE 1.11.95
KHARCHE & ASSOCIATES ARCHITECTS & INTERIOR DESIGNERS 11, VICTORIA CRESCENT ROAD, MS-103	

SPECIFICATIONS

Revised Plan
 DE 102/96
 No. 12/24/95

FOUNDATION: R.C.C. PART OF THE SUPER STRUCTURE TO THE INTERNAL & EXTERNAL WALLS IN CITY FOR WHICH FOUNDATION SHALL BE

R.C.C. AND

FLOORING: TERRAZZO FLOORING

WALLS: KLEATHER

NOTE: SCIENTIFICALLY CLOSED.

A.P. D.P.

B/20662/97A/B/96
 Planning Permit No.




APPROVED
 SUBJECT TO THE CONDITIONS IN THIS OFFICE LETTER.
 No. B/24452/95 Date: 3/96

FOR MEMBER SECRETARY
 MADRAS METROPOLITAN
 DEVELOPMENT AUTHORITY
 MADRAS - 600 008.

SCIENTIFICALLY CLOSED O.A. TANK



SCIENTIFICALLY CLOSED O.A. TANK

ELEVATION OF GATE & COMPOUND WALL
 SCALE: 1/50

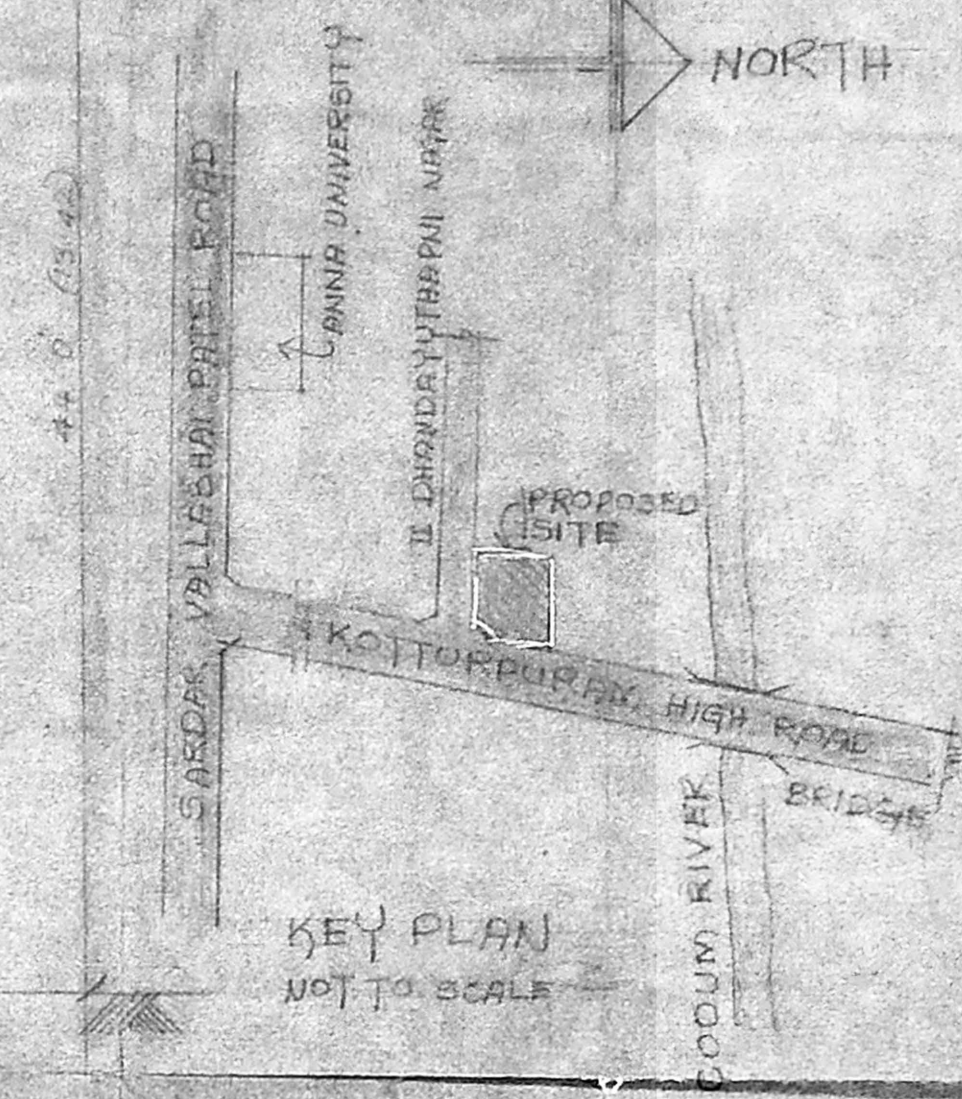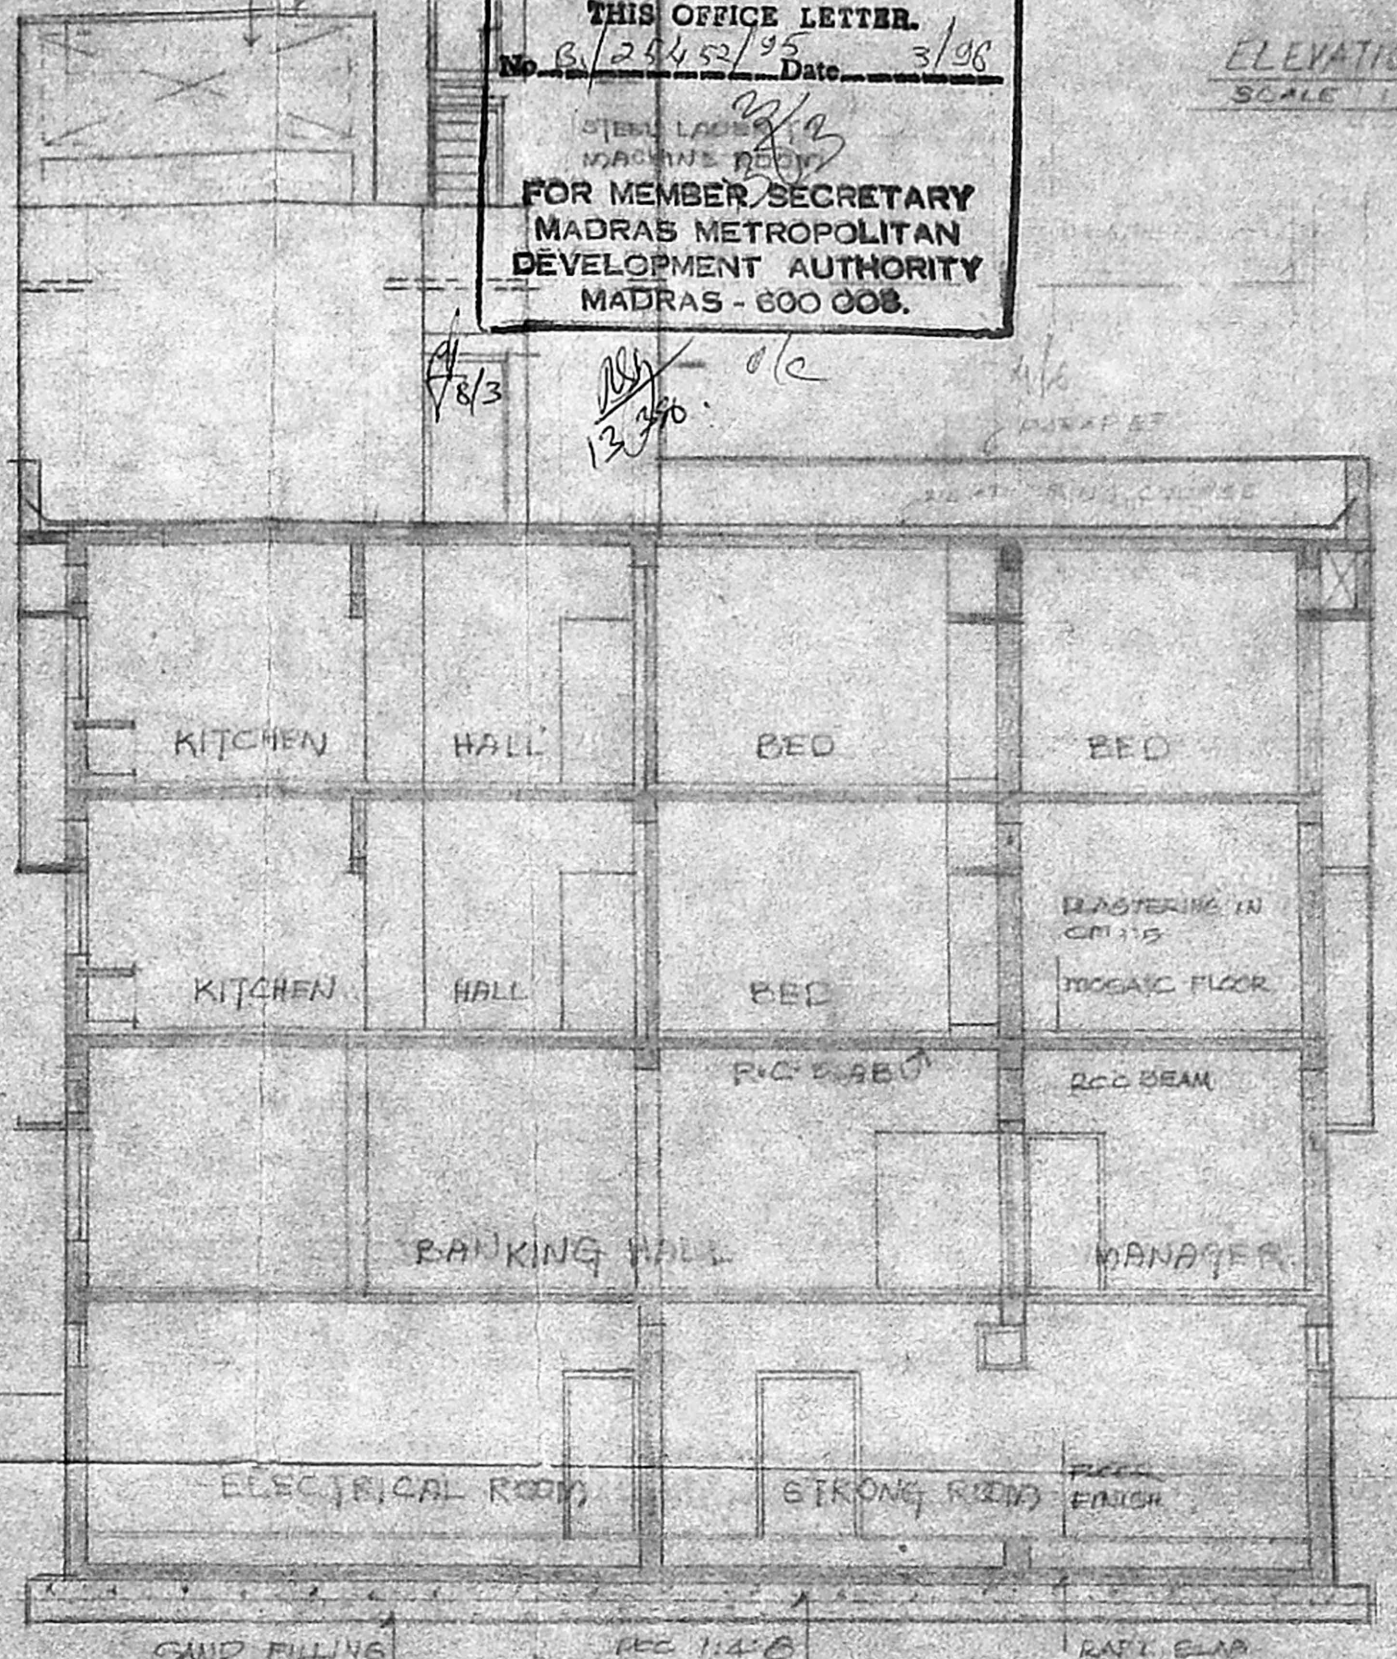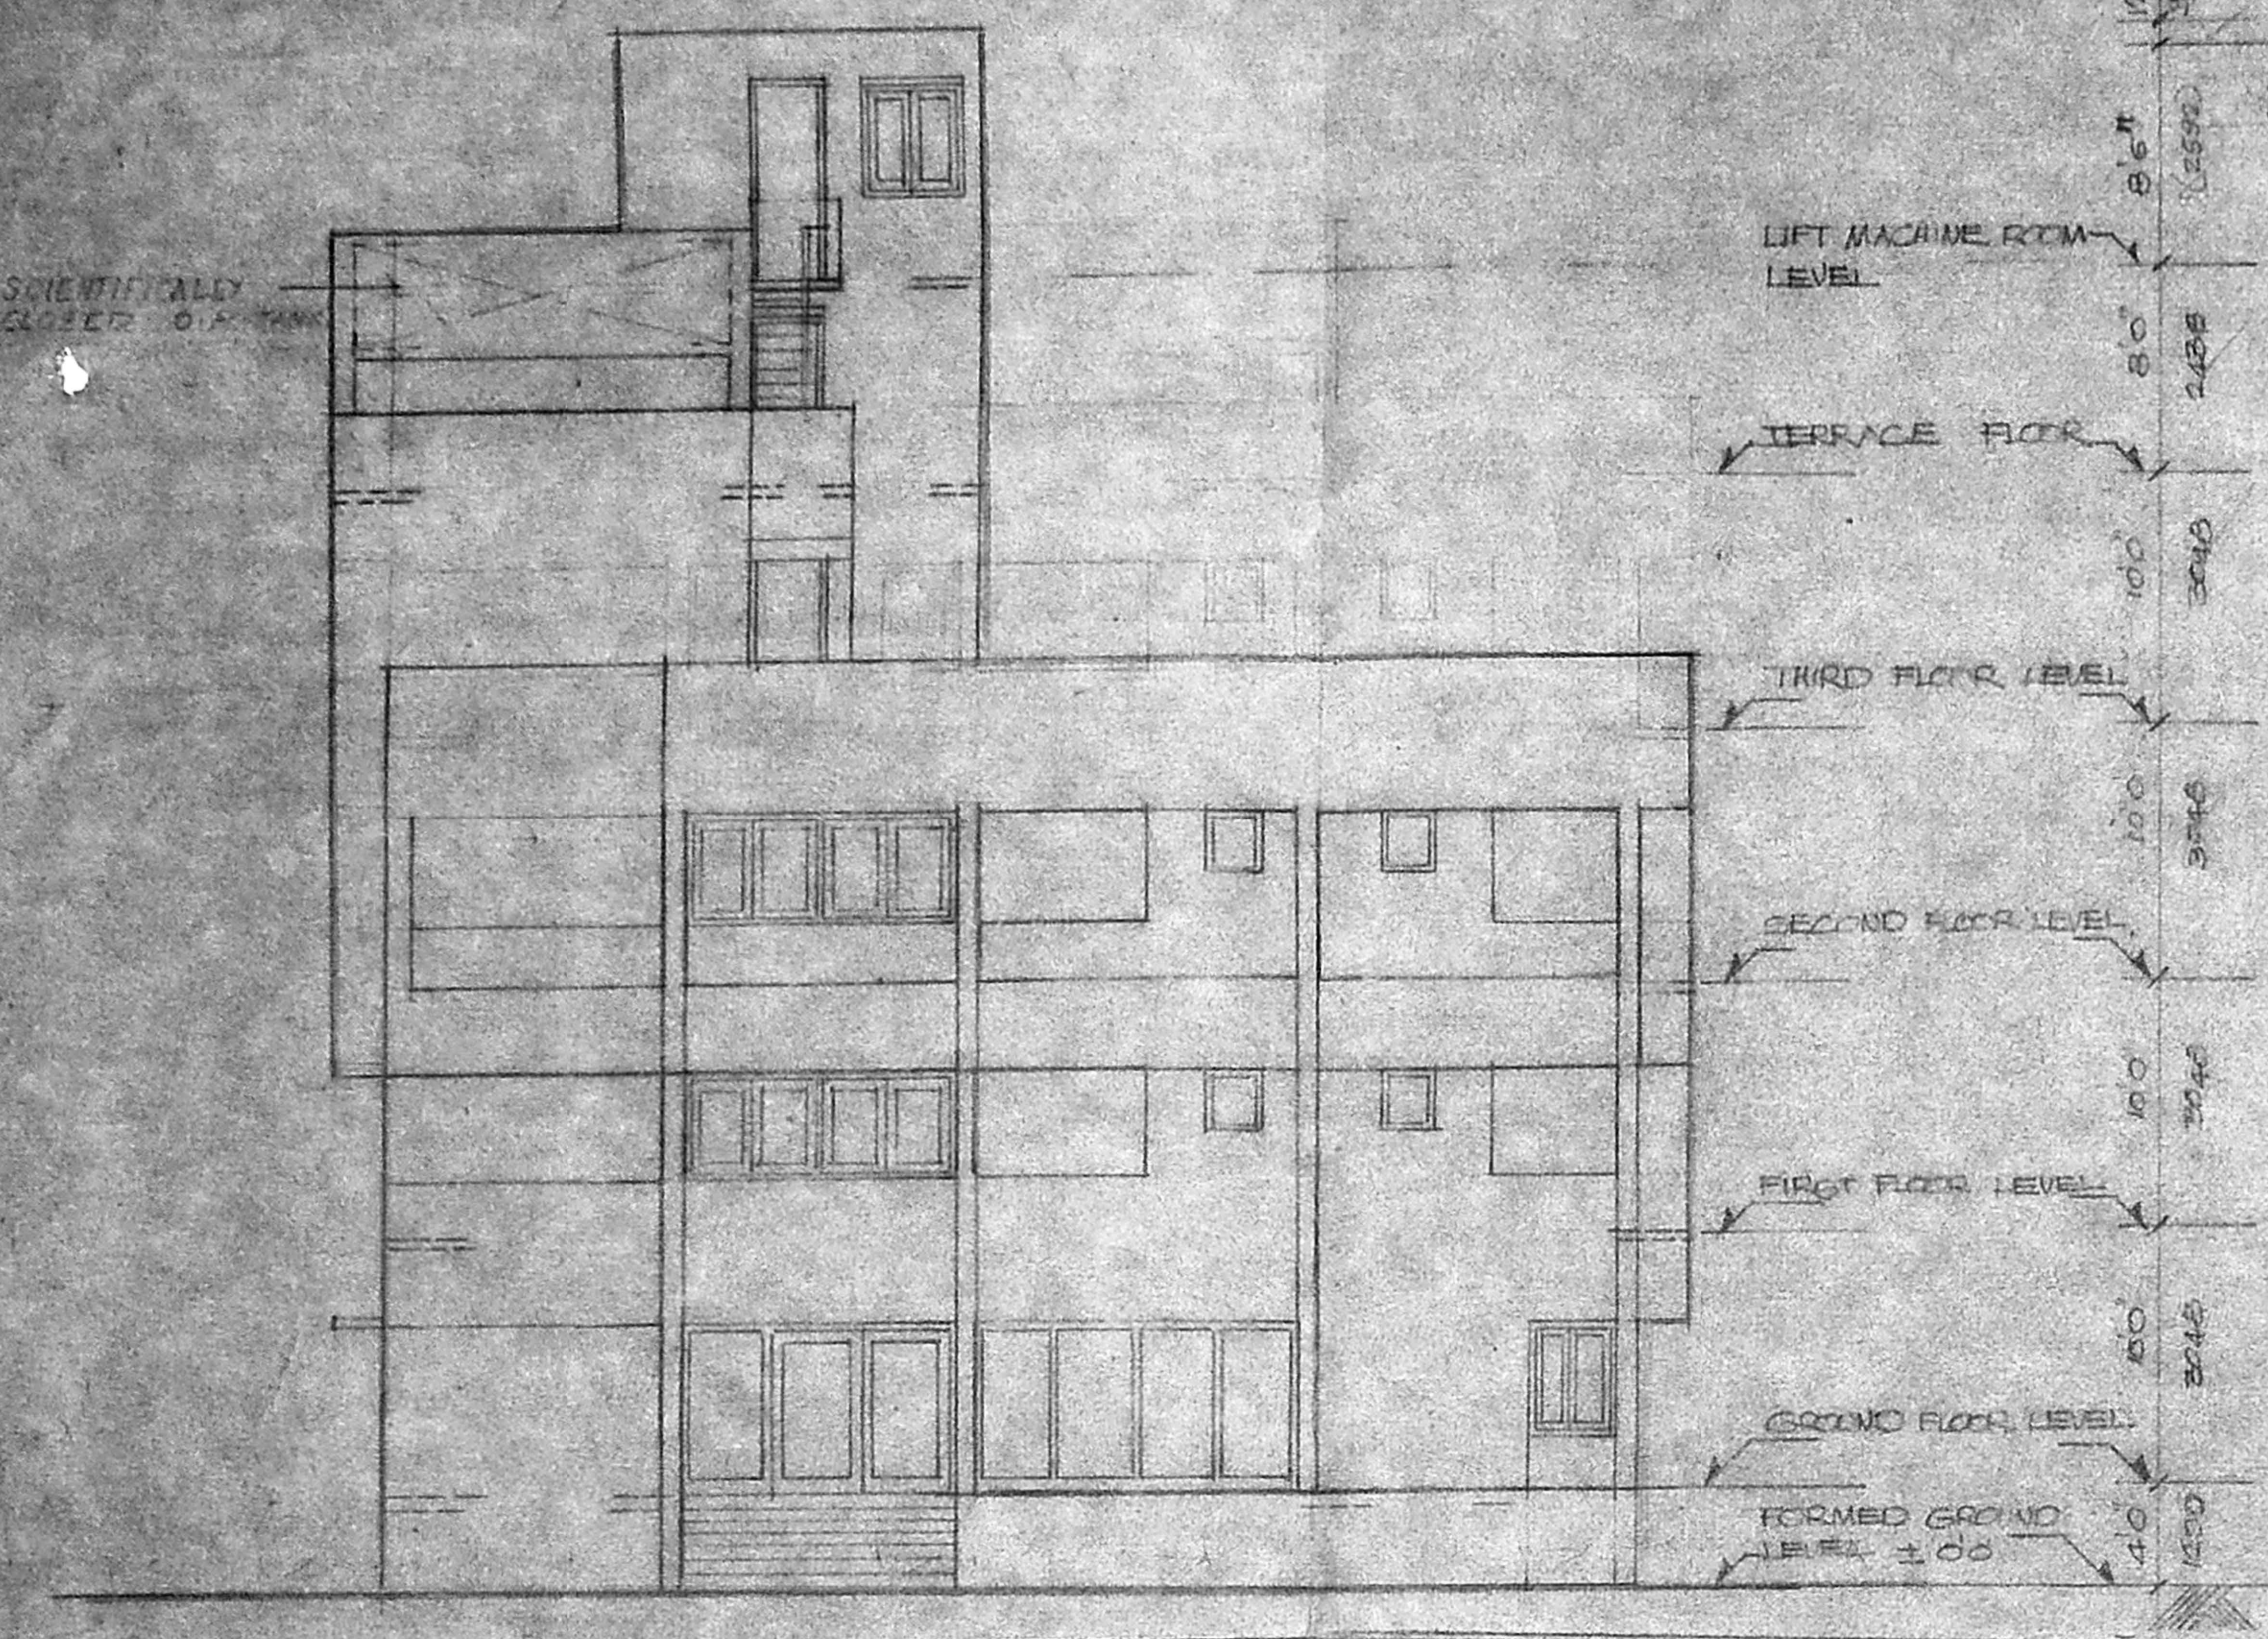

FRONT ELEVATION

SECTION A-B

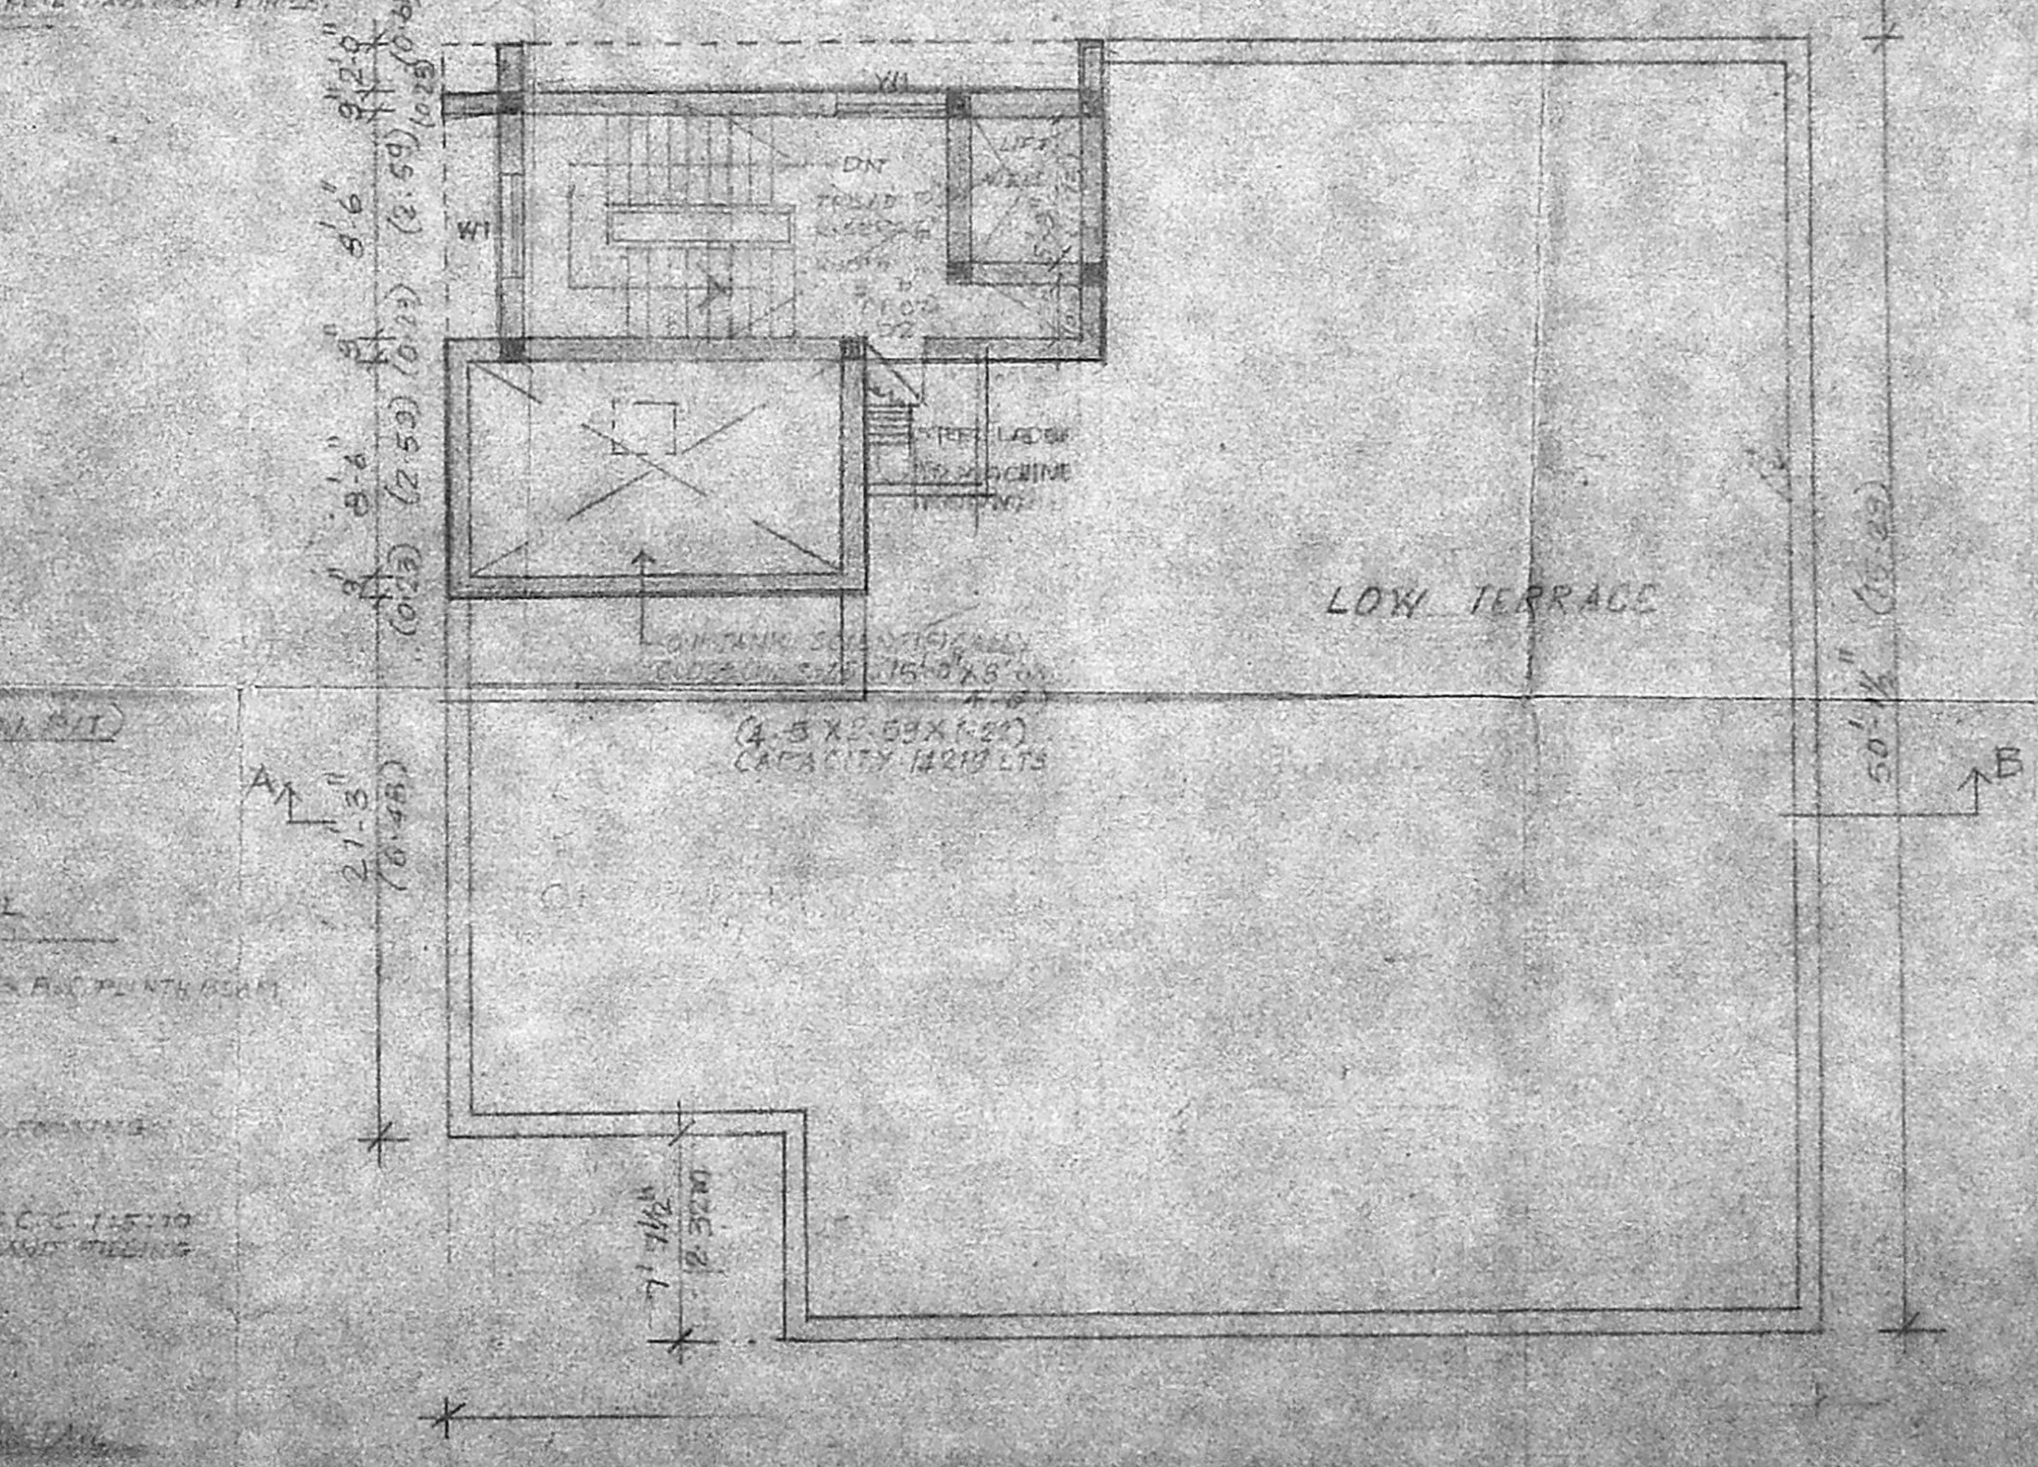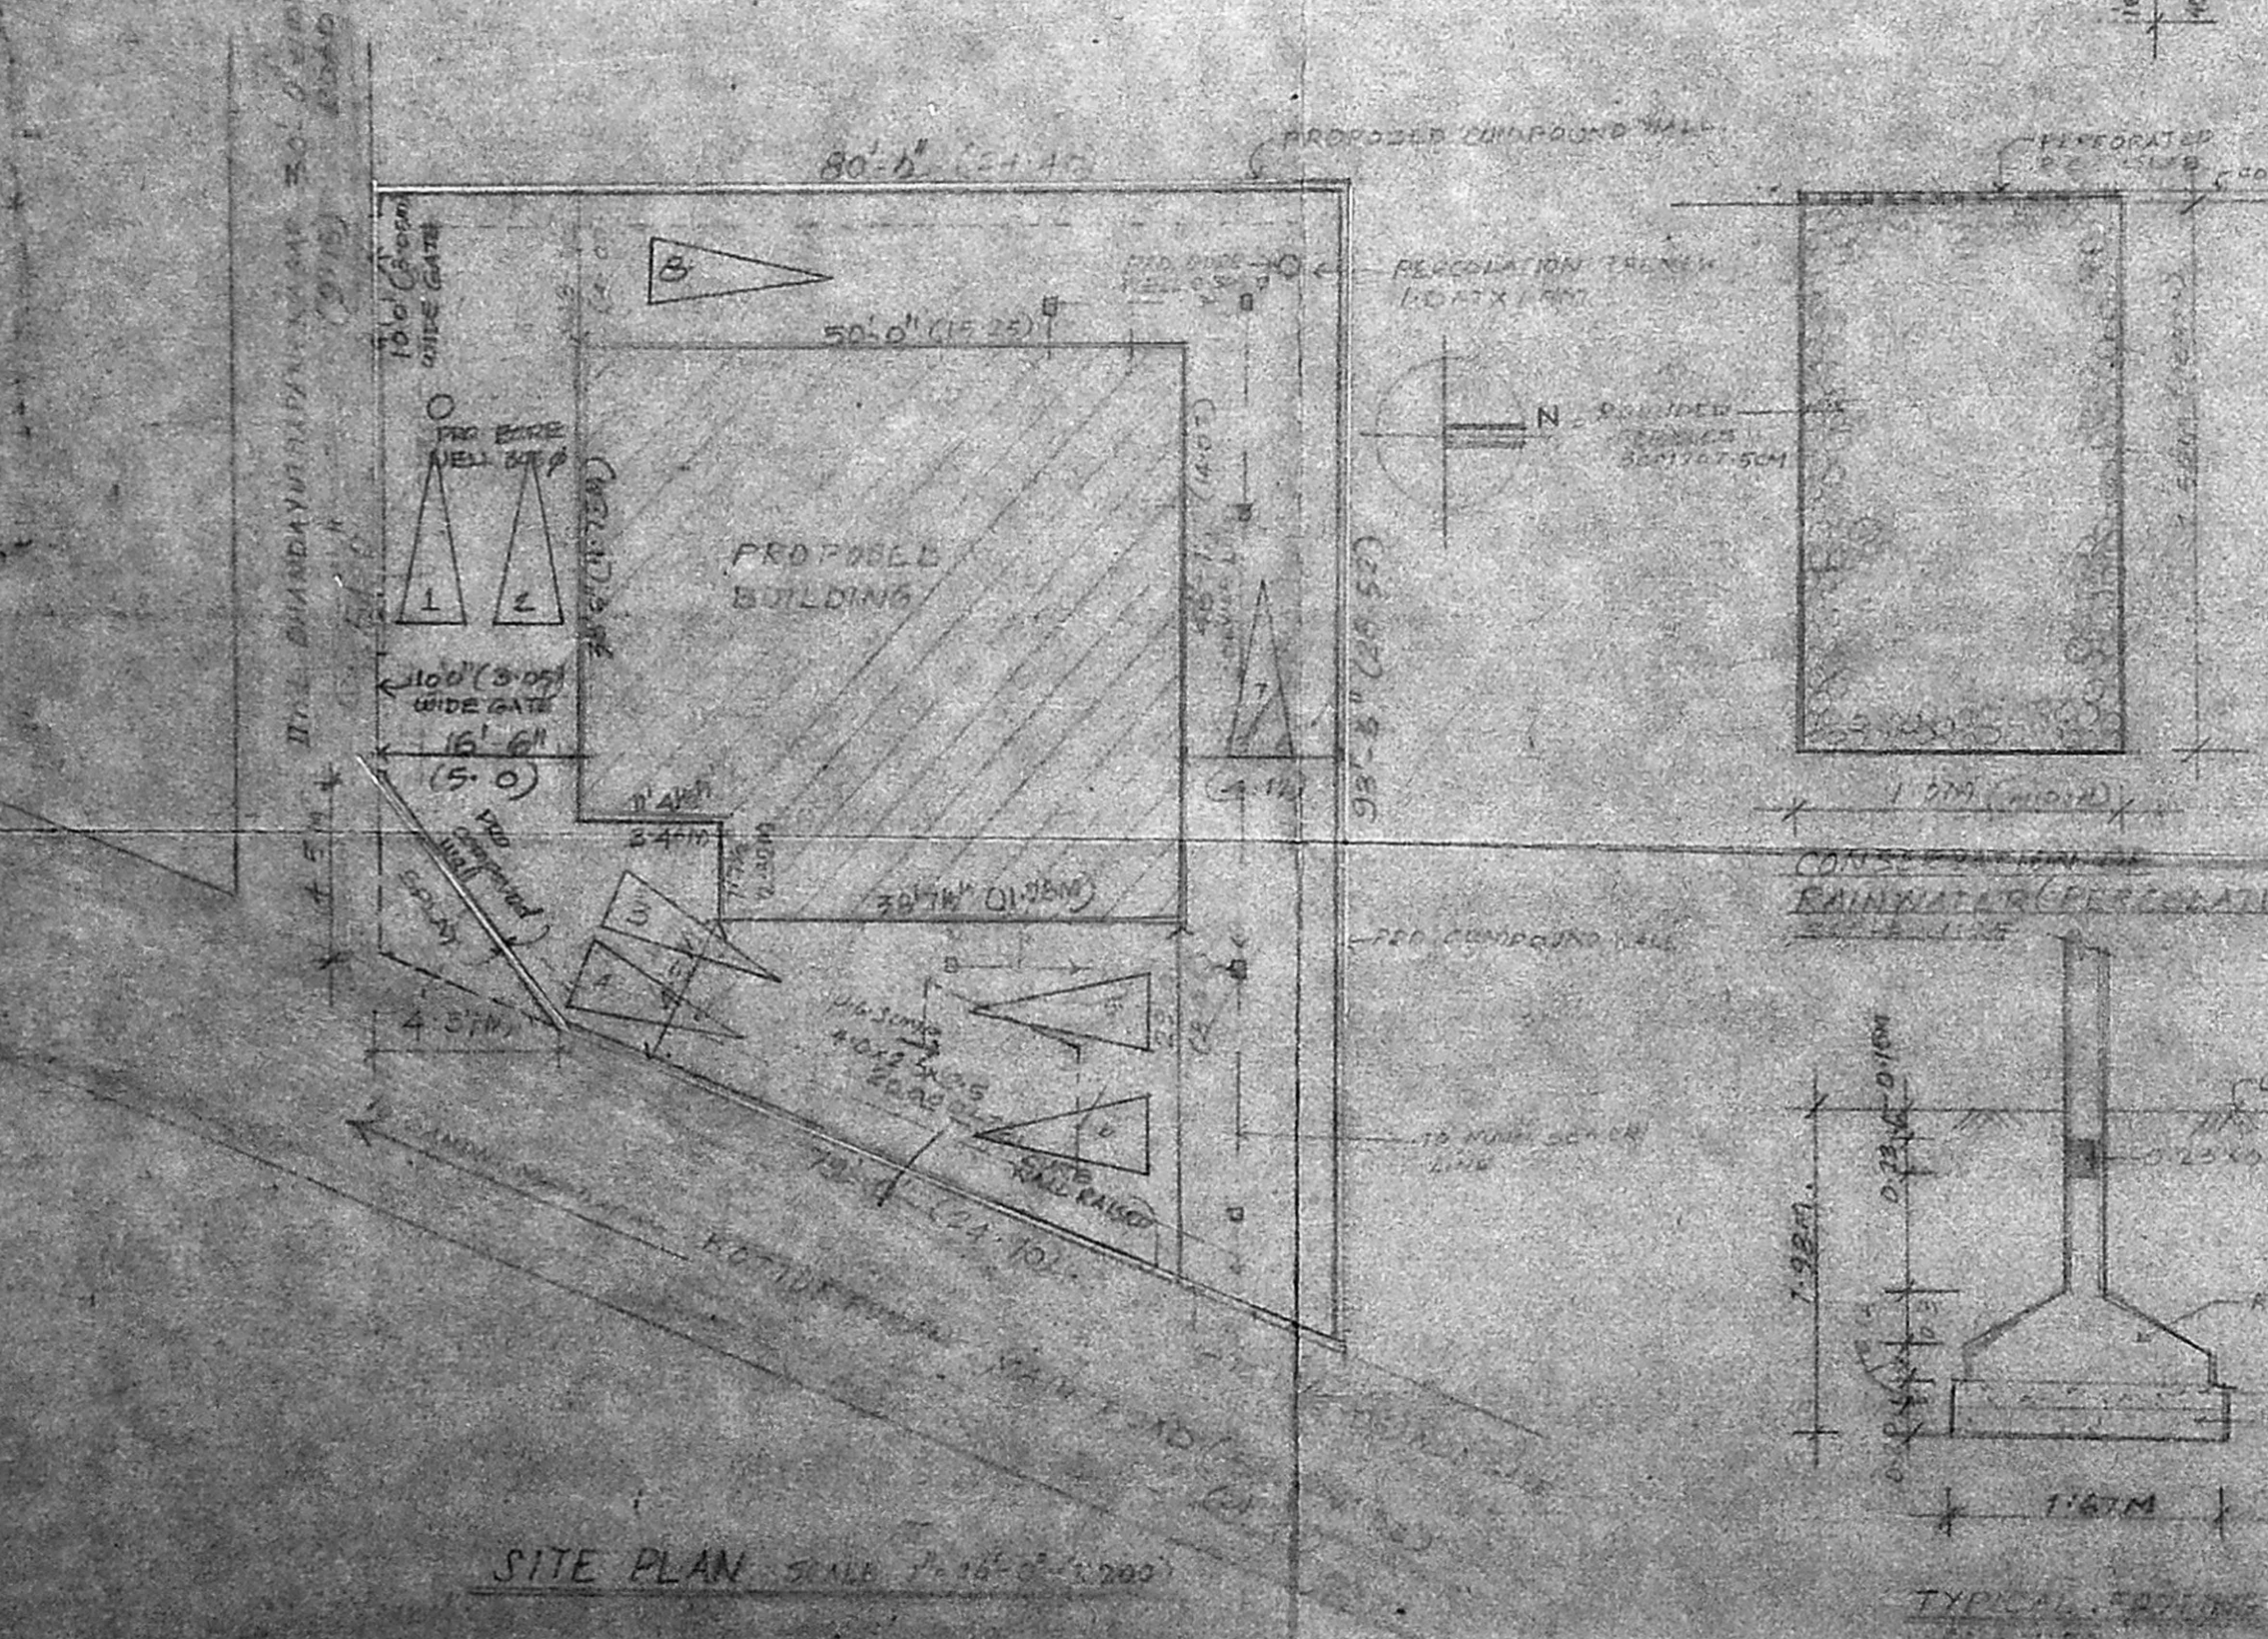

COLOR CODE REFERENCE

PROPOSED WORK SHOWN IN THE EXISTING PLAN IS SHOWN IN BOUNDARY LINE

20' SET BACK LINE

1x M.V. Suresh Reddy
 2x H. Kala Reddy

SIGNATURE OF OWNER
 S.A. PHARHE

SIGNATURE OF LICENSED SURVEYOR

PROPOSED BANK CUM RESIDENTIAL BUILDING AT PLOT NO 64A & 64B, GANDHIMANDAPAM ROAD, ADYAR VILLAGE, MADRAS, T.S. NO. 2 PART OF BLOCK NO. 16 & T.S. NO. 6, PART OF BLOCK NO. 16

SCALE: 1/500

DATE

KHARVE & ASSOCIATES