



FRONT ELEVATION

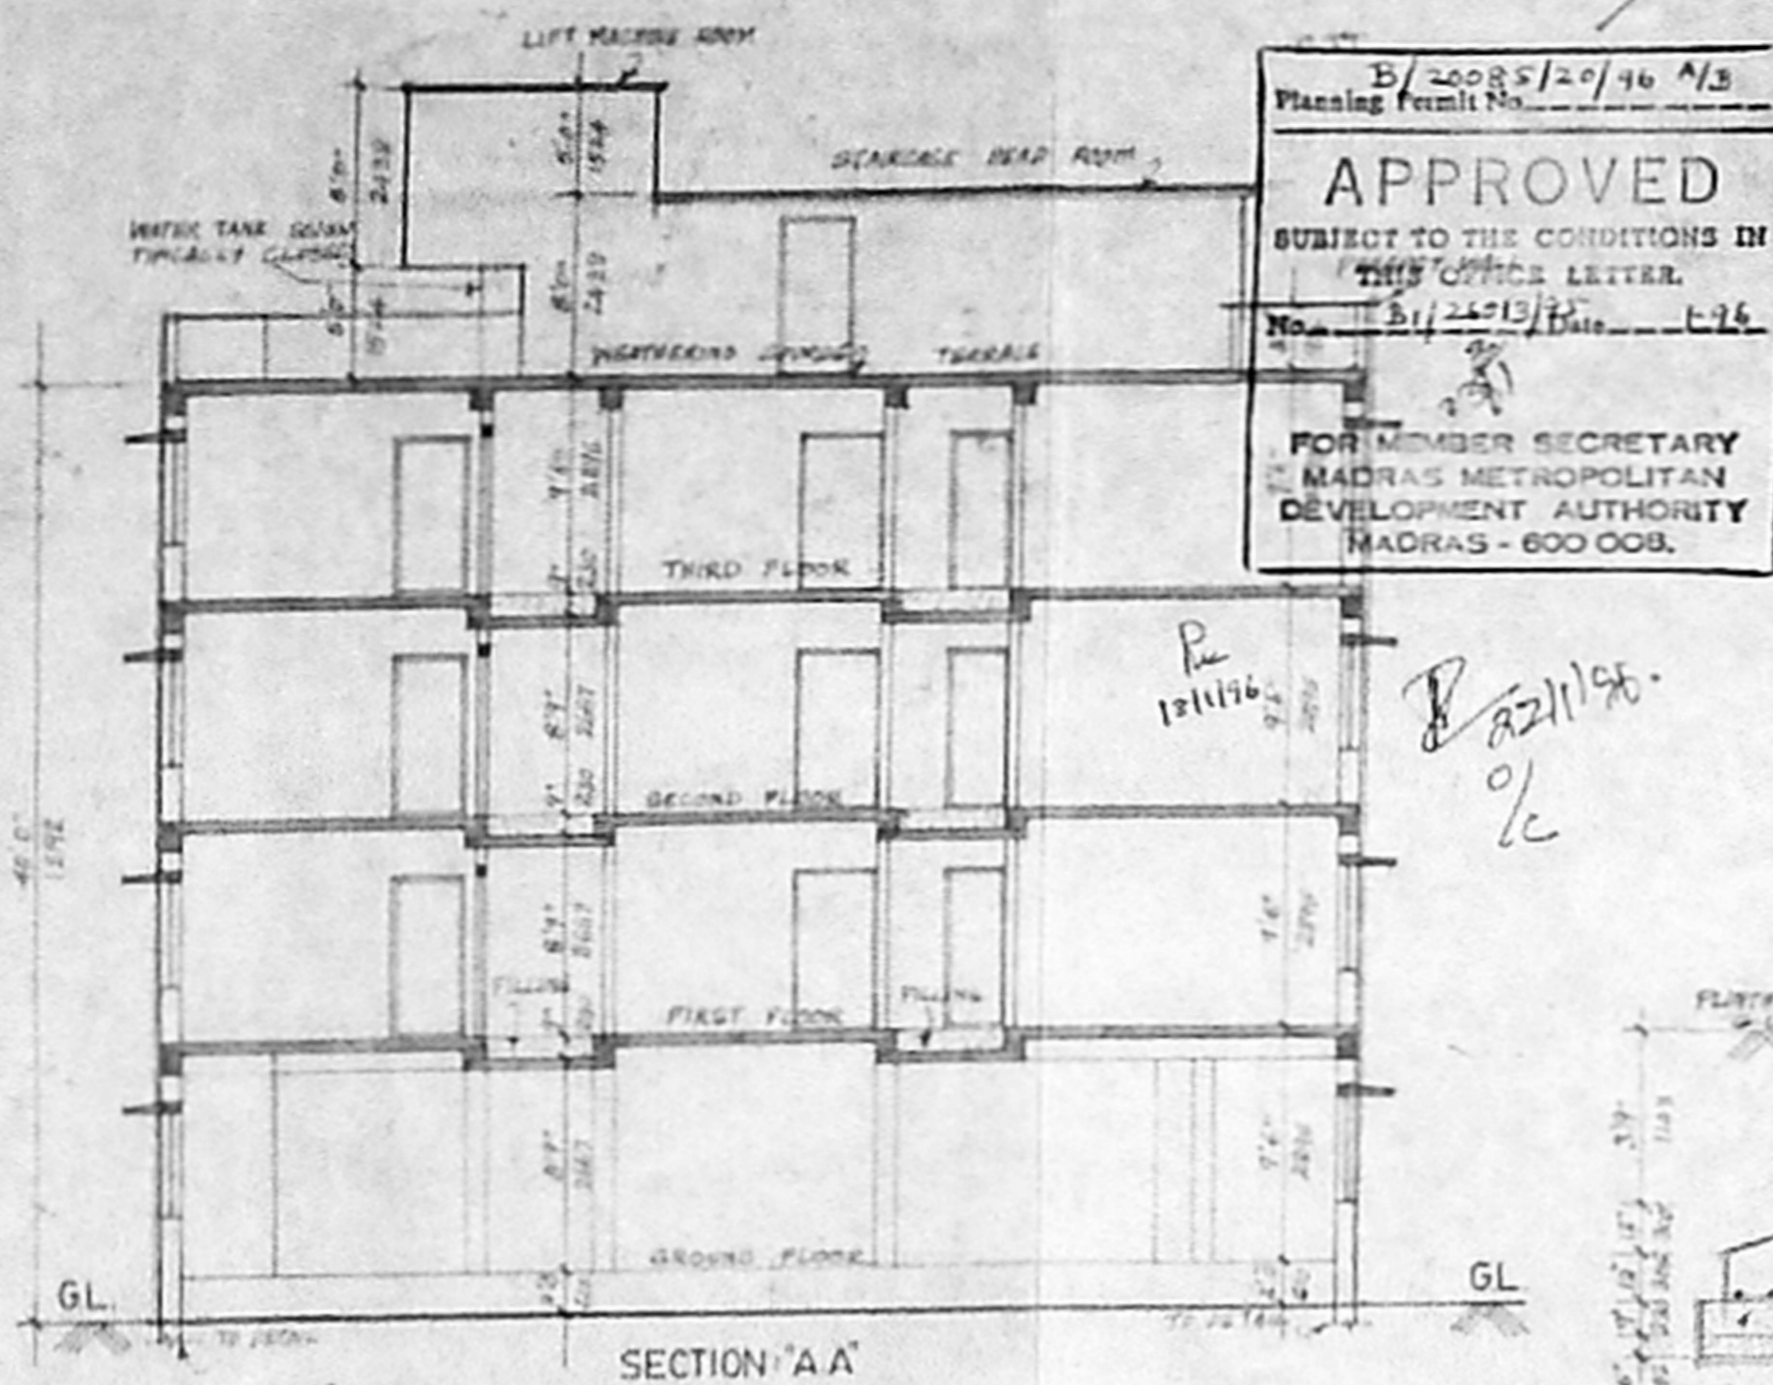

SECTION 'A-A'

B/20085/20/96 A/B  
 Planning Permit No.  
**APPROVED**  
 SUBJECT TO THE CONDITIONS IN  
 THIS COVER LETTER.  
 No. B/24013/Date: 1-9-6  
 FOR MEMBER SECRETARY  
 MADRAS METROPOLITAN  
 DEVELOPMENT AUTHORITY  
 MADRAS - 600 008.

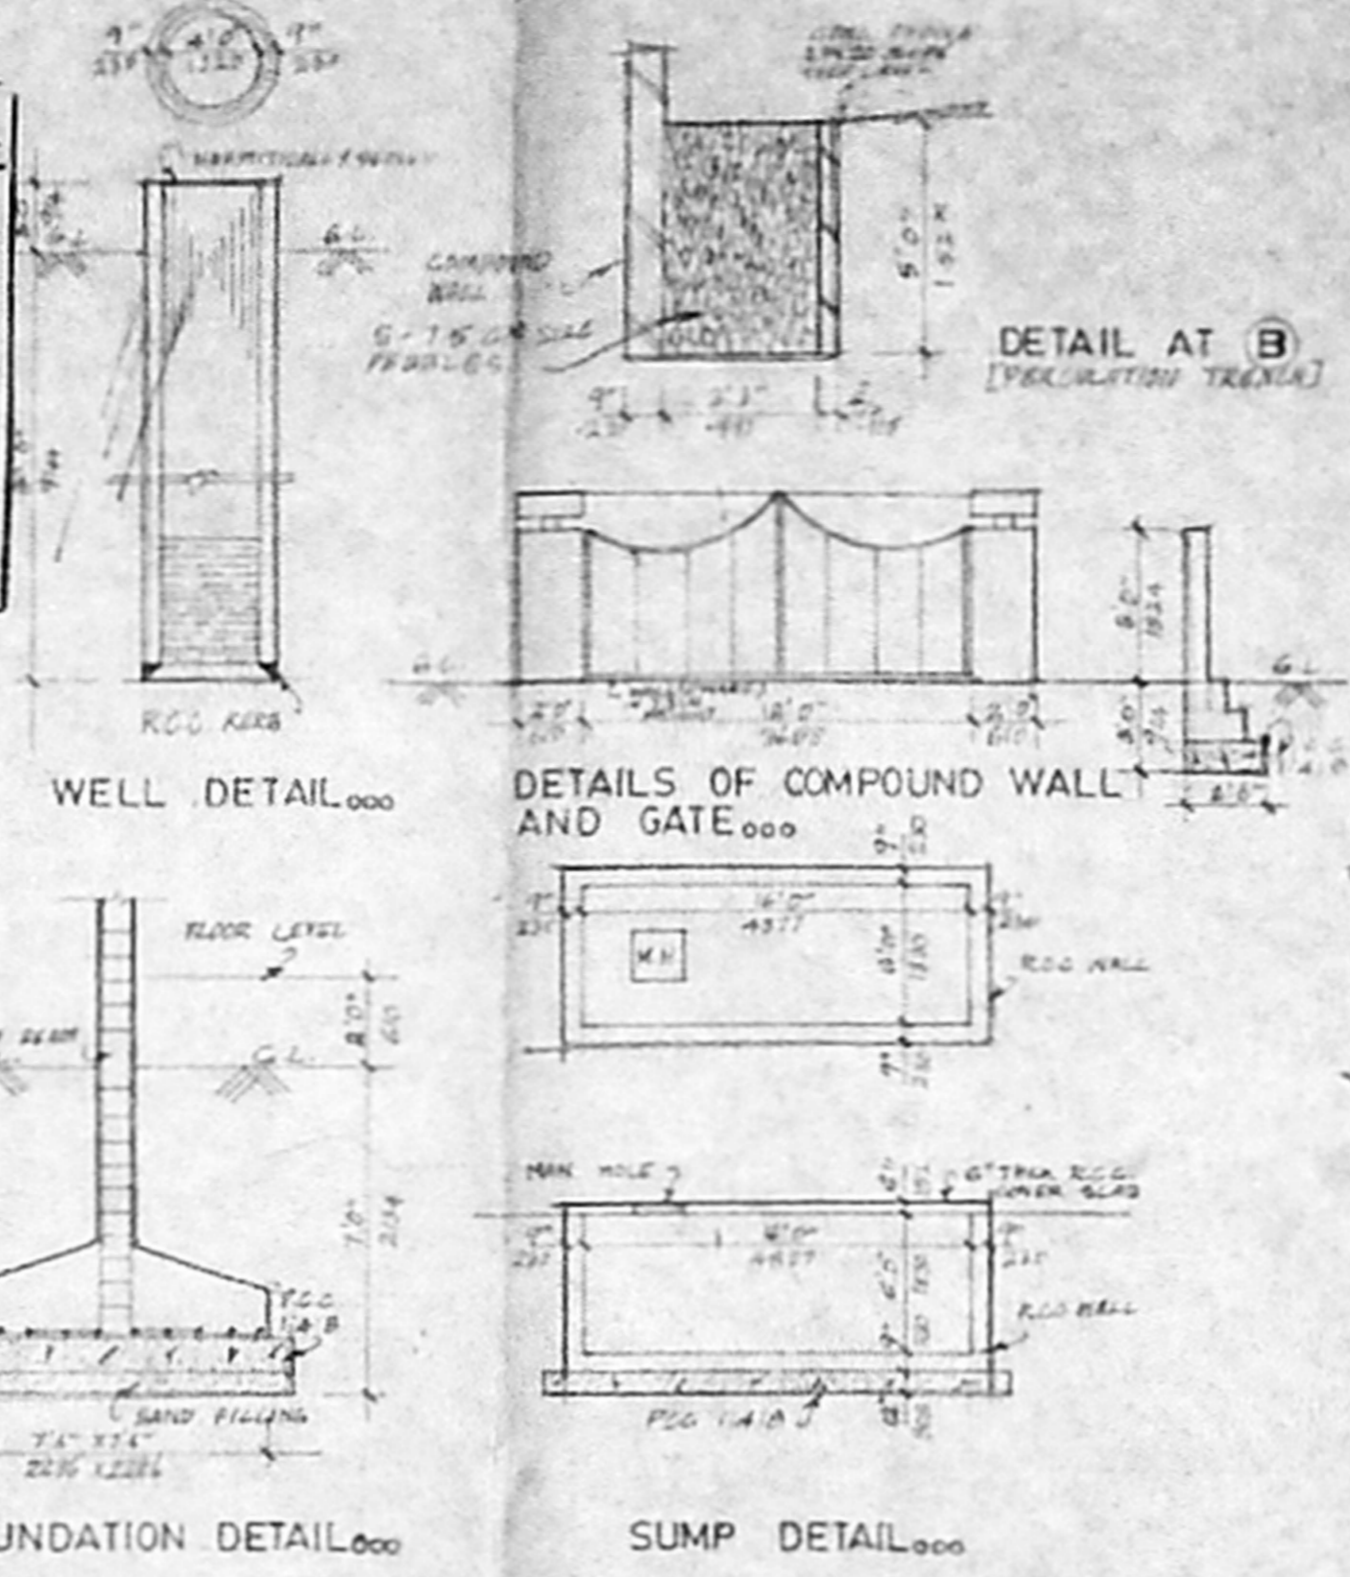


WELL DETAIL

DETAILS OF COMPOUND WALL AND GATE

FOUNDATION DETAIL

SUMP DETAIL

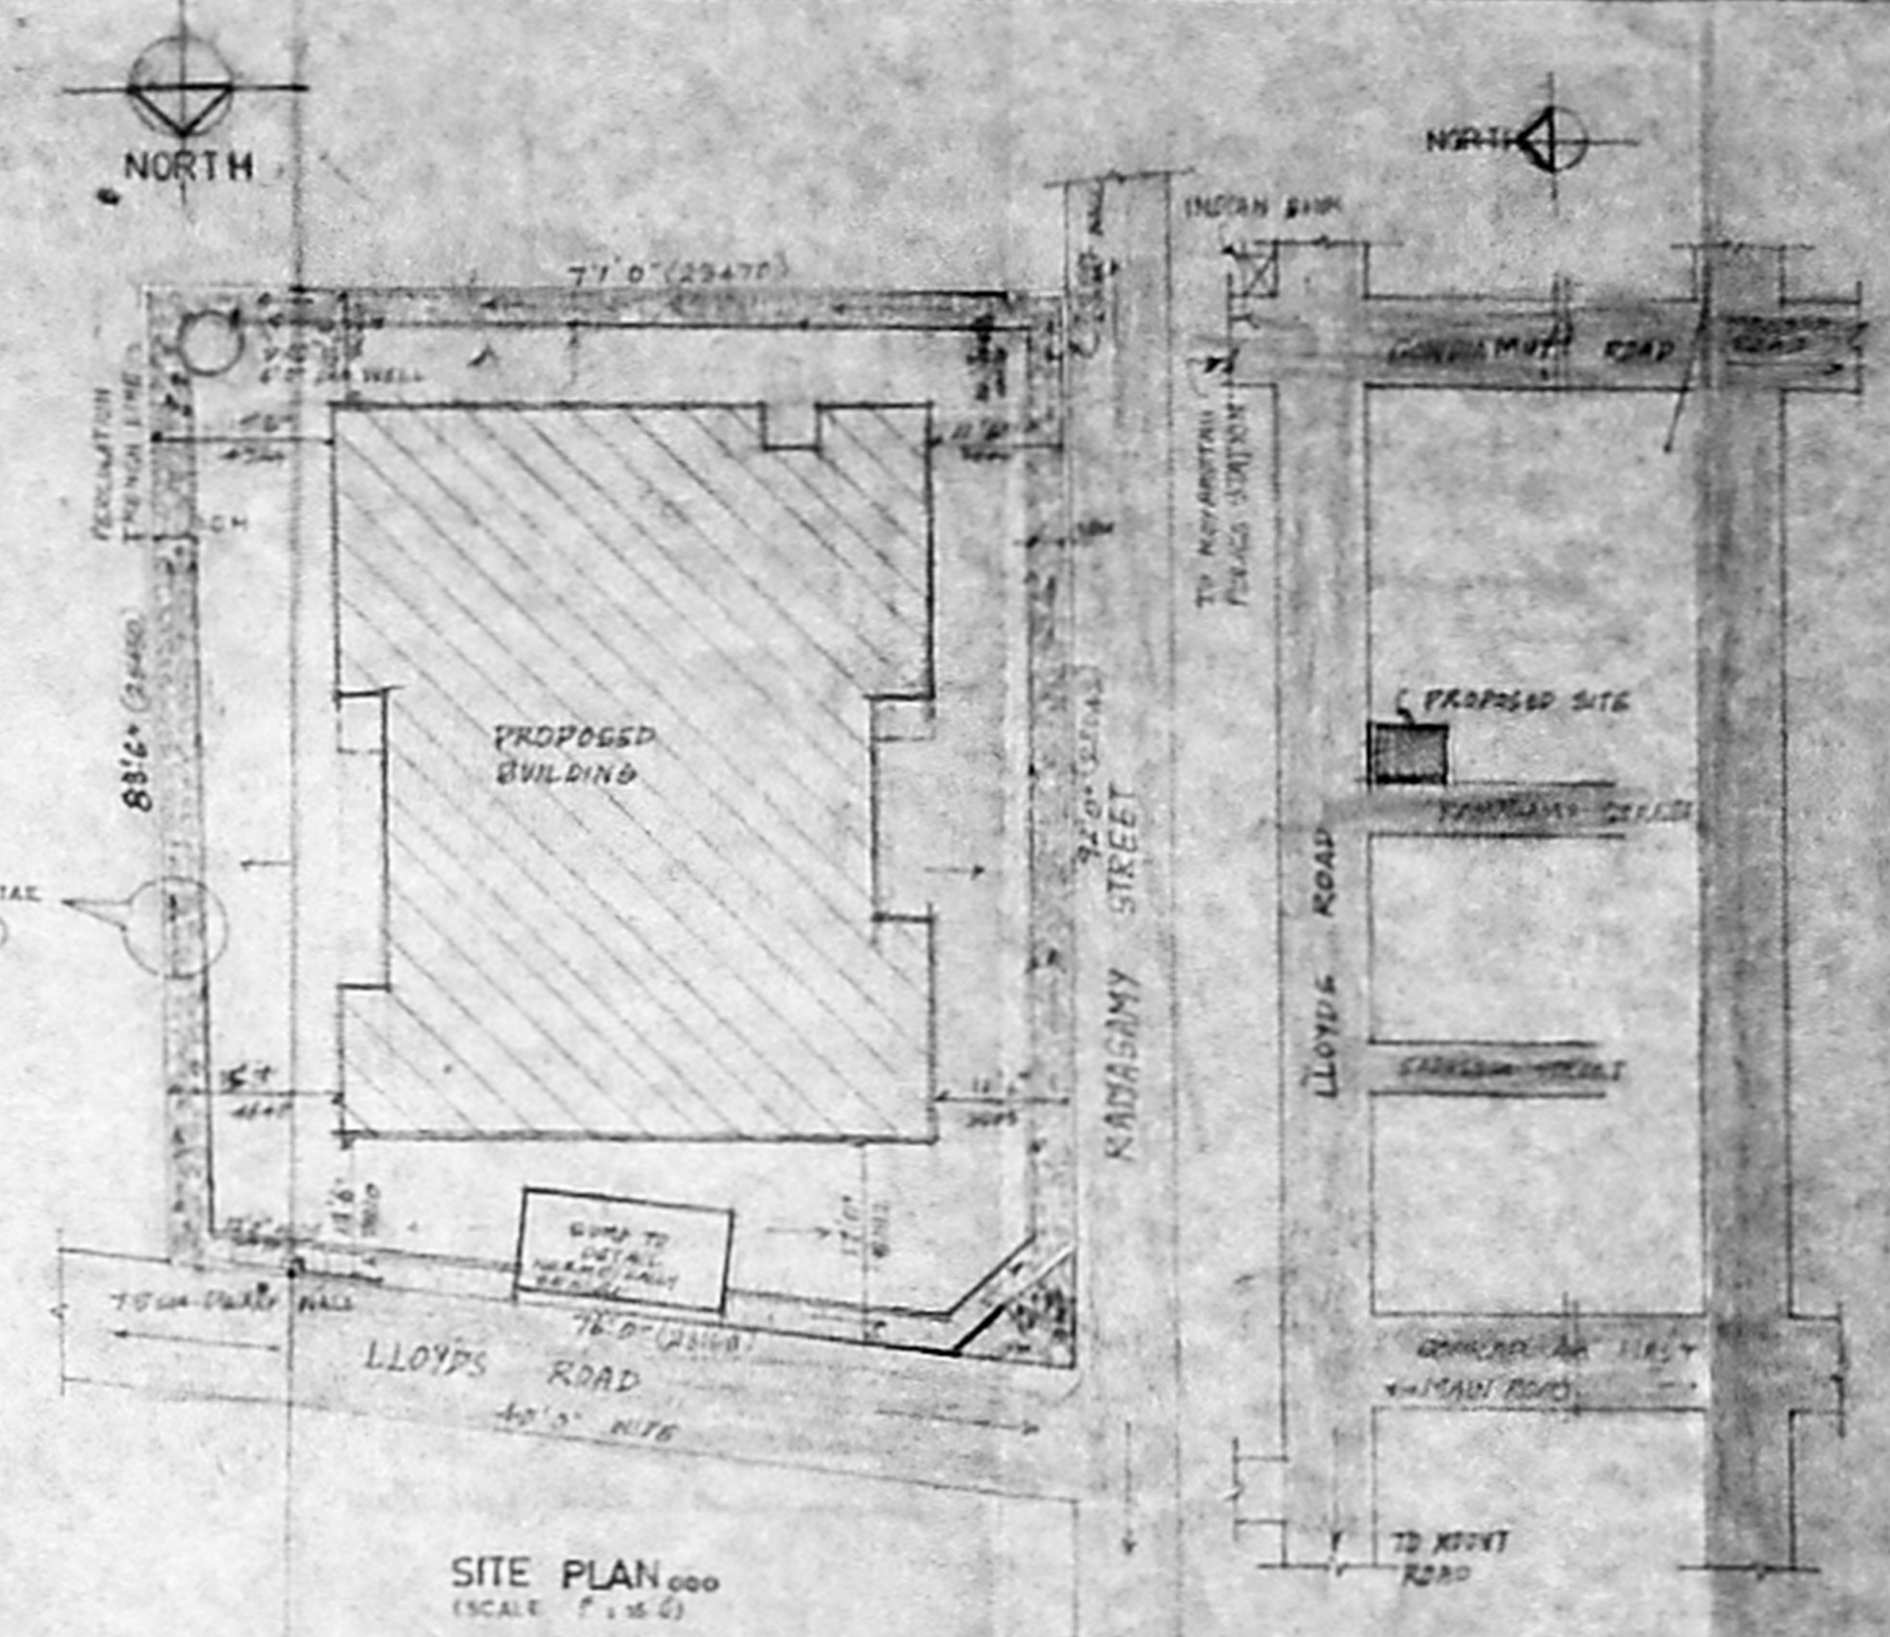

SITE PLAN

KEY PLAN

PROPOSED RESIDENTIAL FLATS  
 AT NO. 162, LLOYDS ROAD,  
 ROYAPETTAH, MADRAS - 600 014.  
 BLOCK NO. 4, R.G. NO. 84/22  
 FOR MR. P. JAYACHANDRAN  
 MR. P. RADHAKRISHNAN  
 MR. P. BALAKRISHNAN

AREA DETAILS

PLANNED FLOOR AREA	12300 SQ. FT.
PLANNED SITE AREA	12300 SQ. FT.
PLANNED ROAD AREA	12300 SQ. FT.
PLANNED OPEN SPACE	12300 SQ. FT.
PLANNED TOTAL AREA	12300 SQ. FT.
PLANNED ROAD WIDTH	12300 SQ. FT.
PLANNED ROAD LENGTH	12300 SQ. FT.
PLANNED ROAD AREA	12300 SQ. FT.
PLANNED ROAD WIDTH	12300 SQ. FT.
PLANNED ROAD LENGTH	12300 SQ. FT.
PLANNED ROAD AREA	12300 SQ. FT.

SPECIFICATIONS:  
 ALL WALLS, CEILING AND FLOORING TO BE IN ACCORDANCE WITH THE SPECIFICATIONS OF THE M.P.A. AND THE M.P.A. SHALL BE RESPONSIBLE FOR THE SUPPLY OF ALL MATERIALS AND LABOUR.  
 ALL WALLS AND CEILING TO BE PLASTERED WITH CM 1:3 MIX.  
 ALL FLOORS TO BE PLASTERED WITH CM 1:3 MIX.  
 ALL ROOFING TO BE IN ACCORDANCE WITH THE SPECIFICATIONS OF THE M.P.A. AND THE M.P.A. SHALL BE RESPONSIBLE FOR THE SUPPLY OF ALL MATERIALS AND LABOUR.  
 ALL ROOFING TO BE IN ACCORDANCE WITH THE SPECIFICATIONS OF THE M.P.A. AND THE M.P.A. SHALL BE RESPONSIBLE FOR THE SUPPLY OF ALL MATERIALS AND LABOUR.

SCHEDULE OF JOINERY


WOOD ENTRANCE DOOR	30" X 70"
WOOD WINDOW	30" X 40"
WOOD DOOR	30" X 70"
WOOD WINDOW	30" X 40"
WOOD WINDOW	30" X 40"
COLOUR INDEX


PROPOSED BUILDING	---
SITE BOUNDARY LINE	---
EXISTING ROAD	---

SCALE 1"=50'  
 DATE 8-9-64  
 DLT. A. KRISHNAN  
 OWNER  
 E. KRISHNA REDDY  
 (TRUSTEE AGENT)


LICENSED SURVEYOR  
 KR. JAYARAMAN  
 No. 10, ...  
 MADRAS - 600 008.

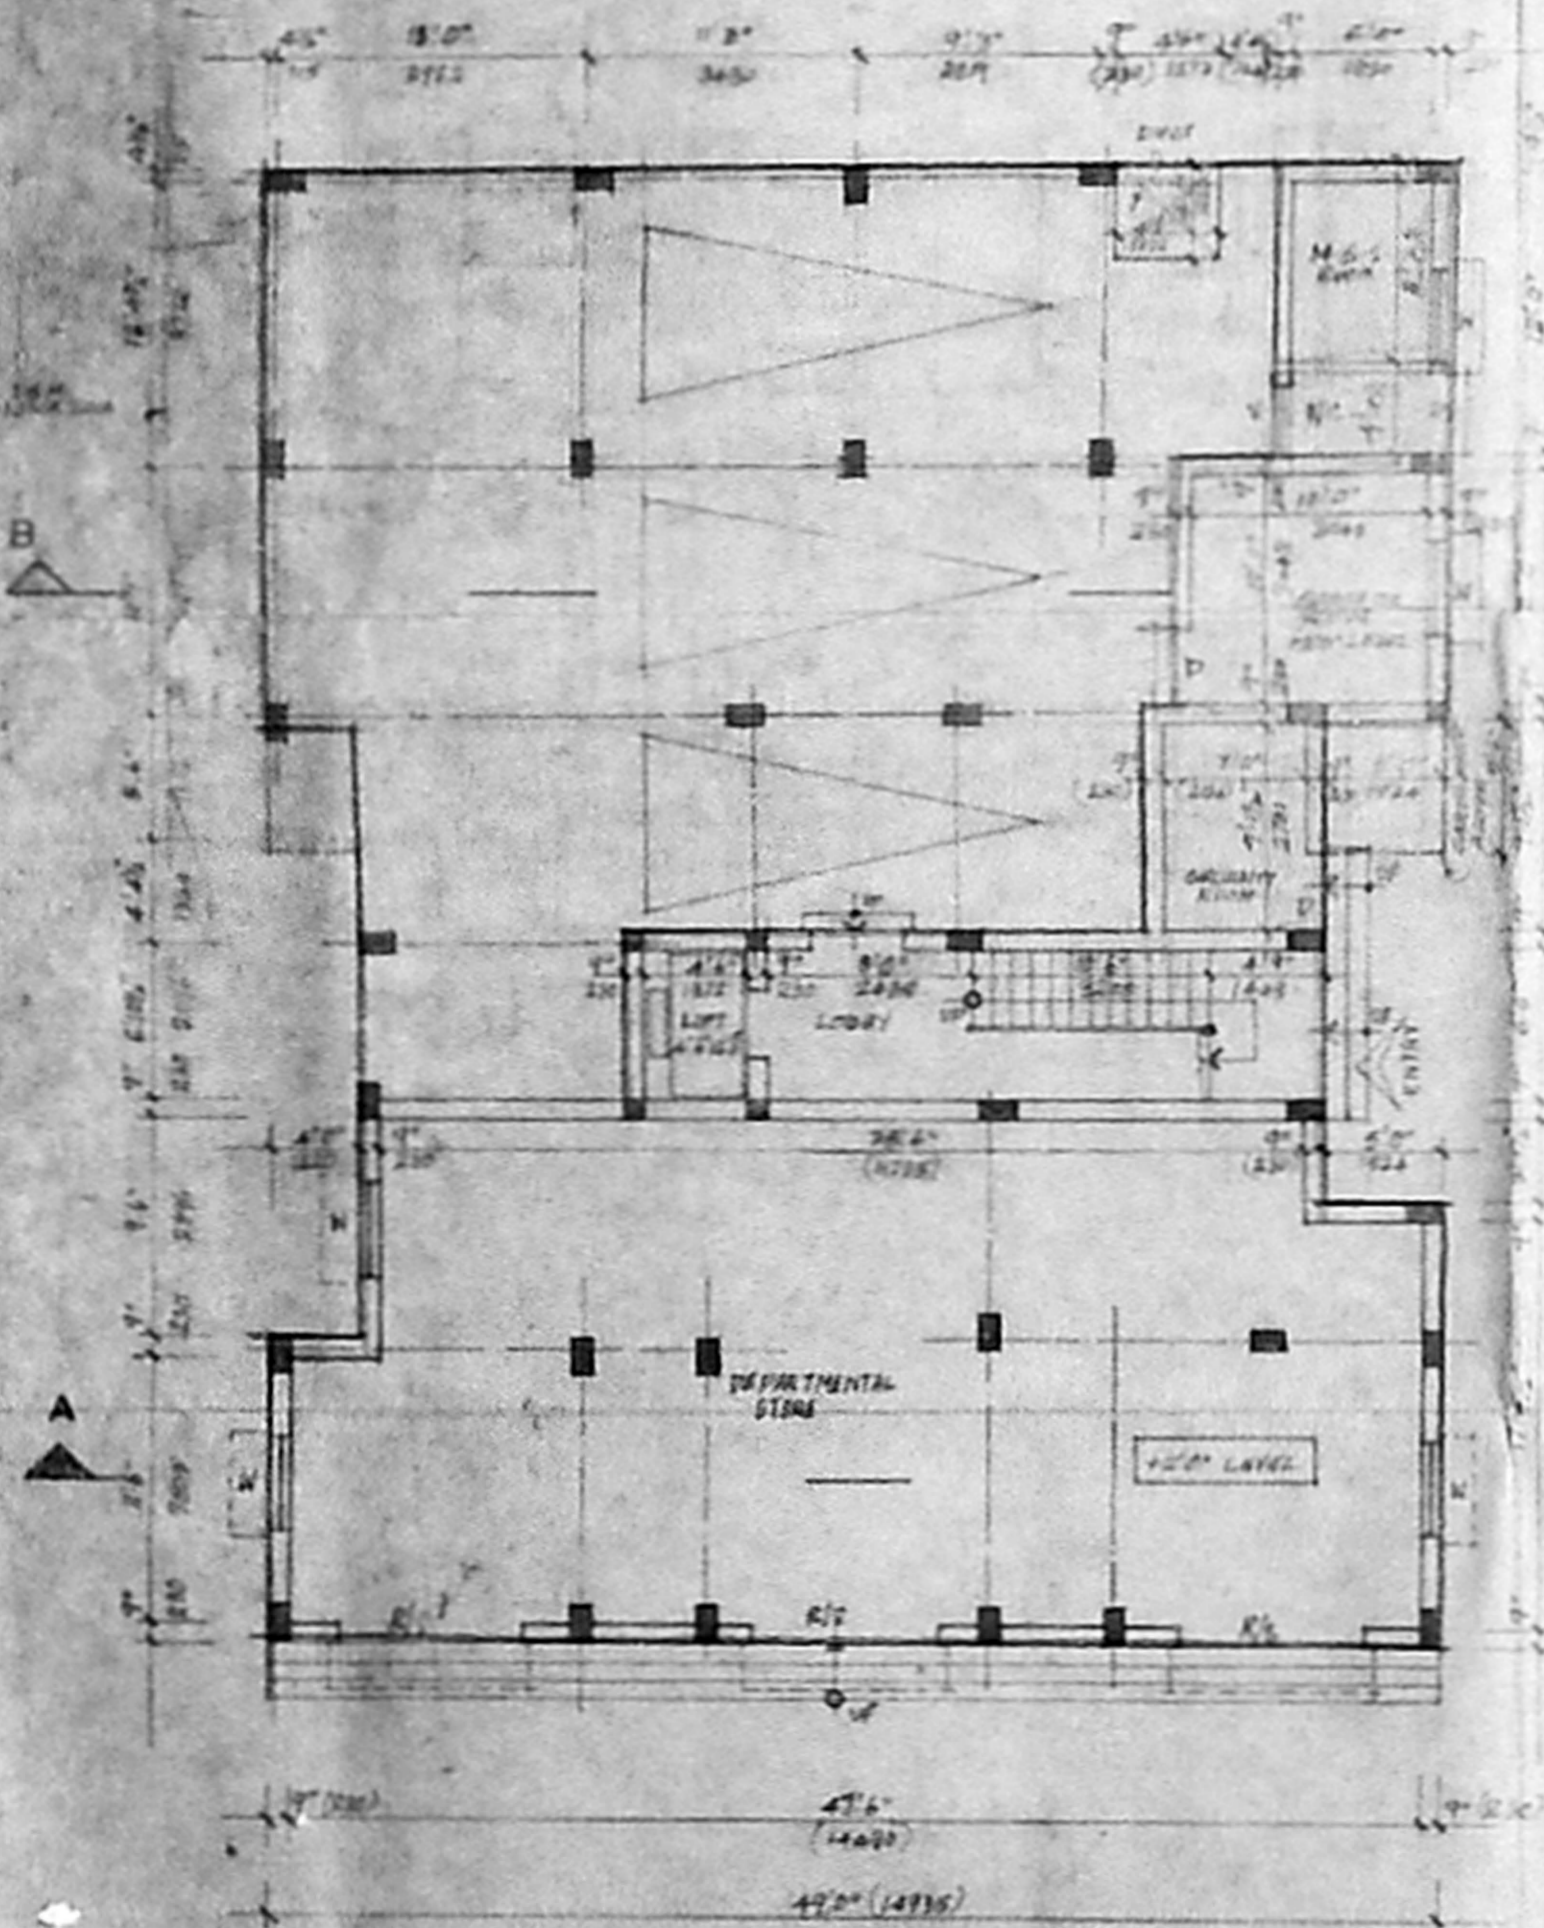


GROUND FLOOR PLAN

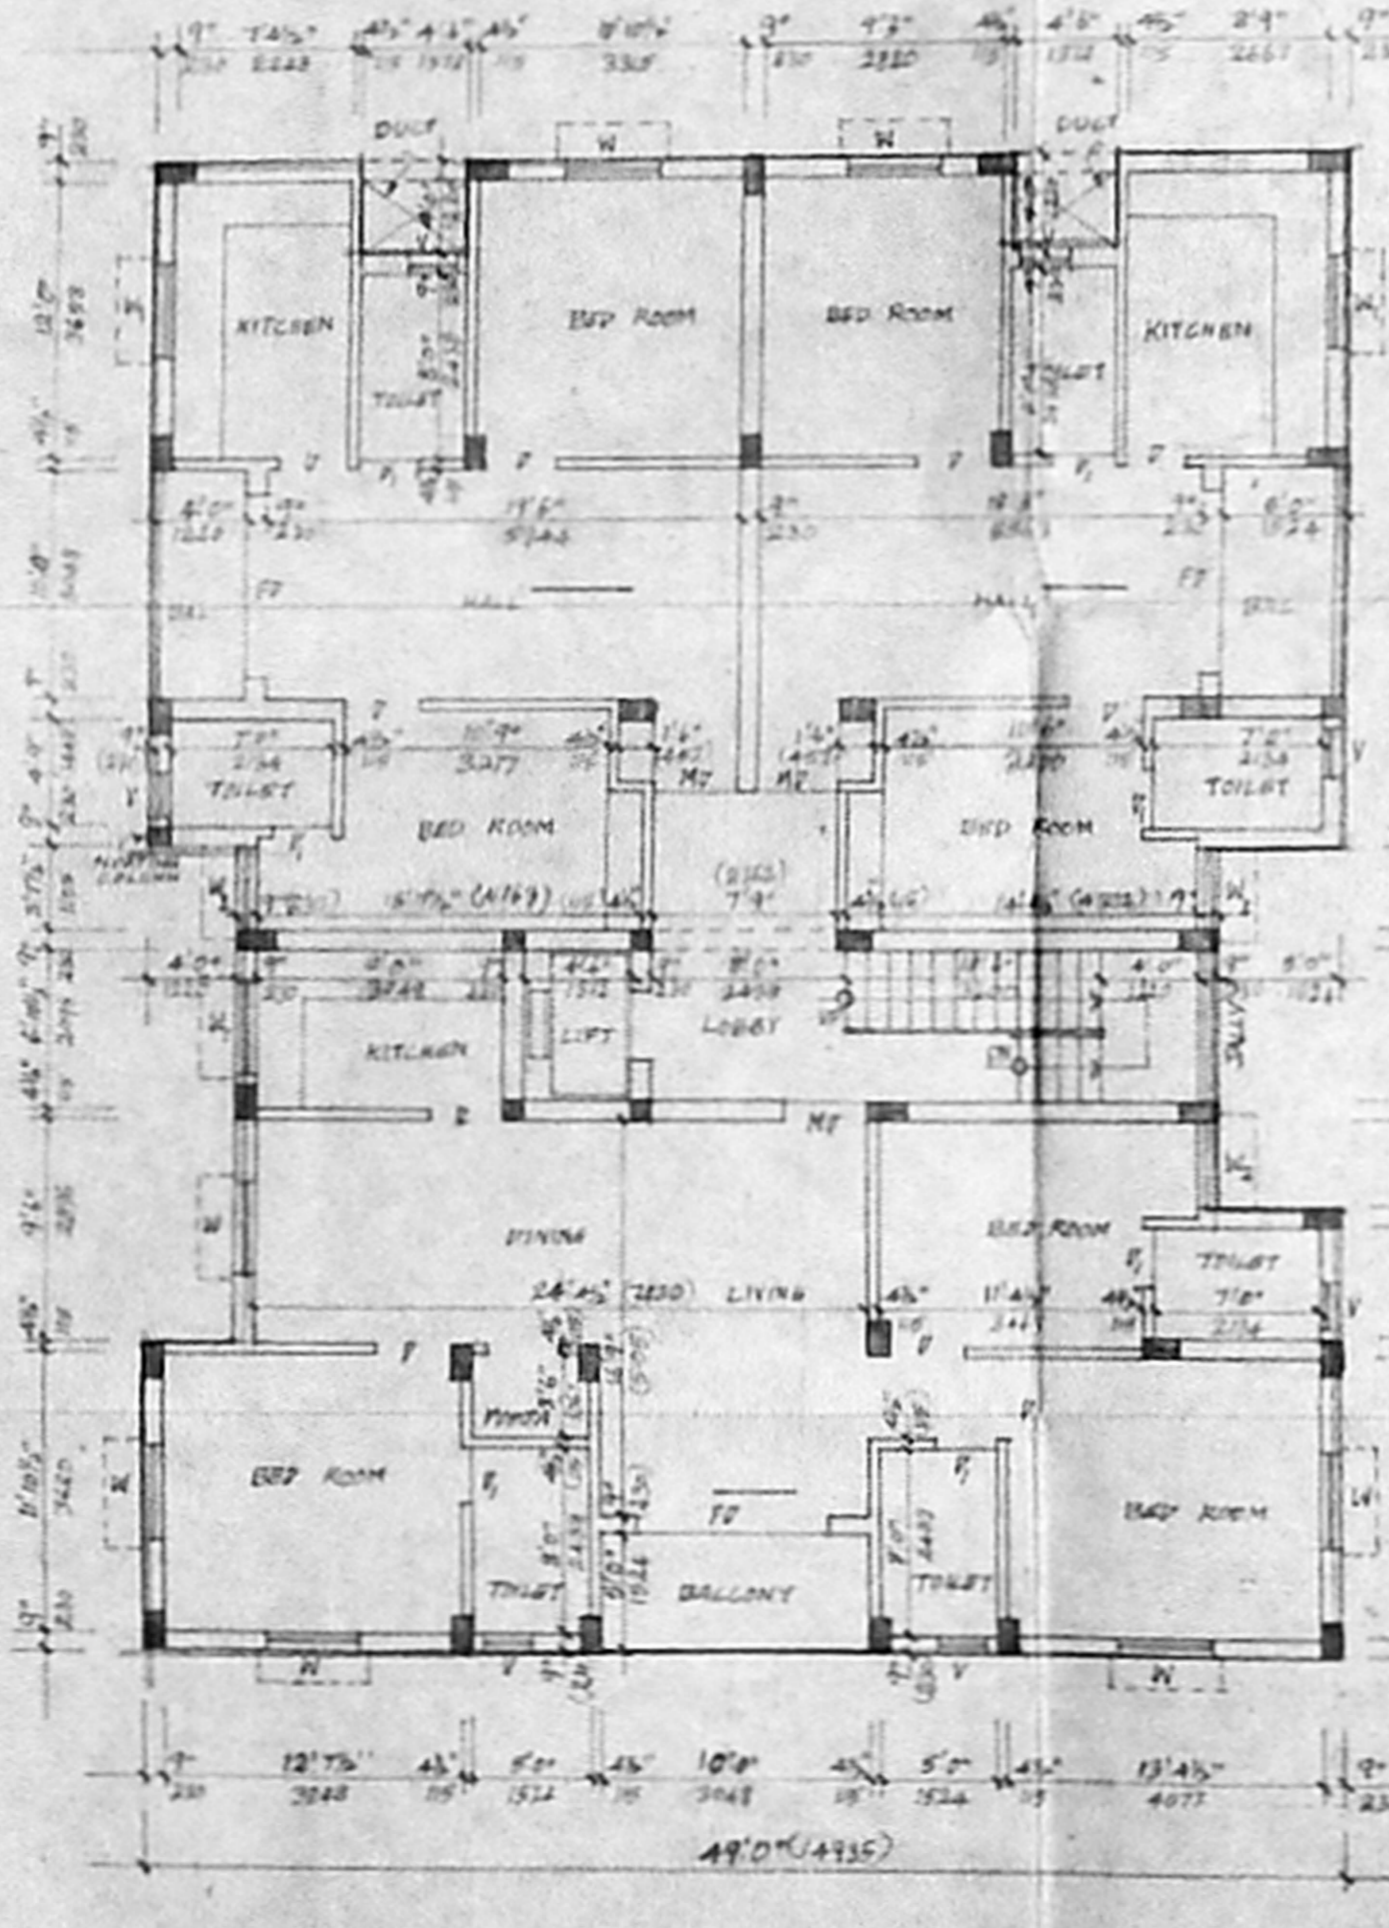

FIRST & SECOND FLOOR PLAN

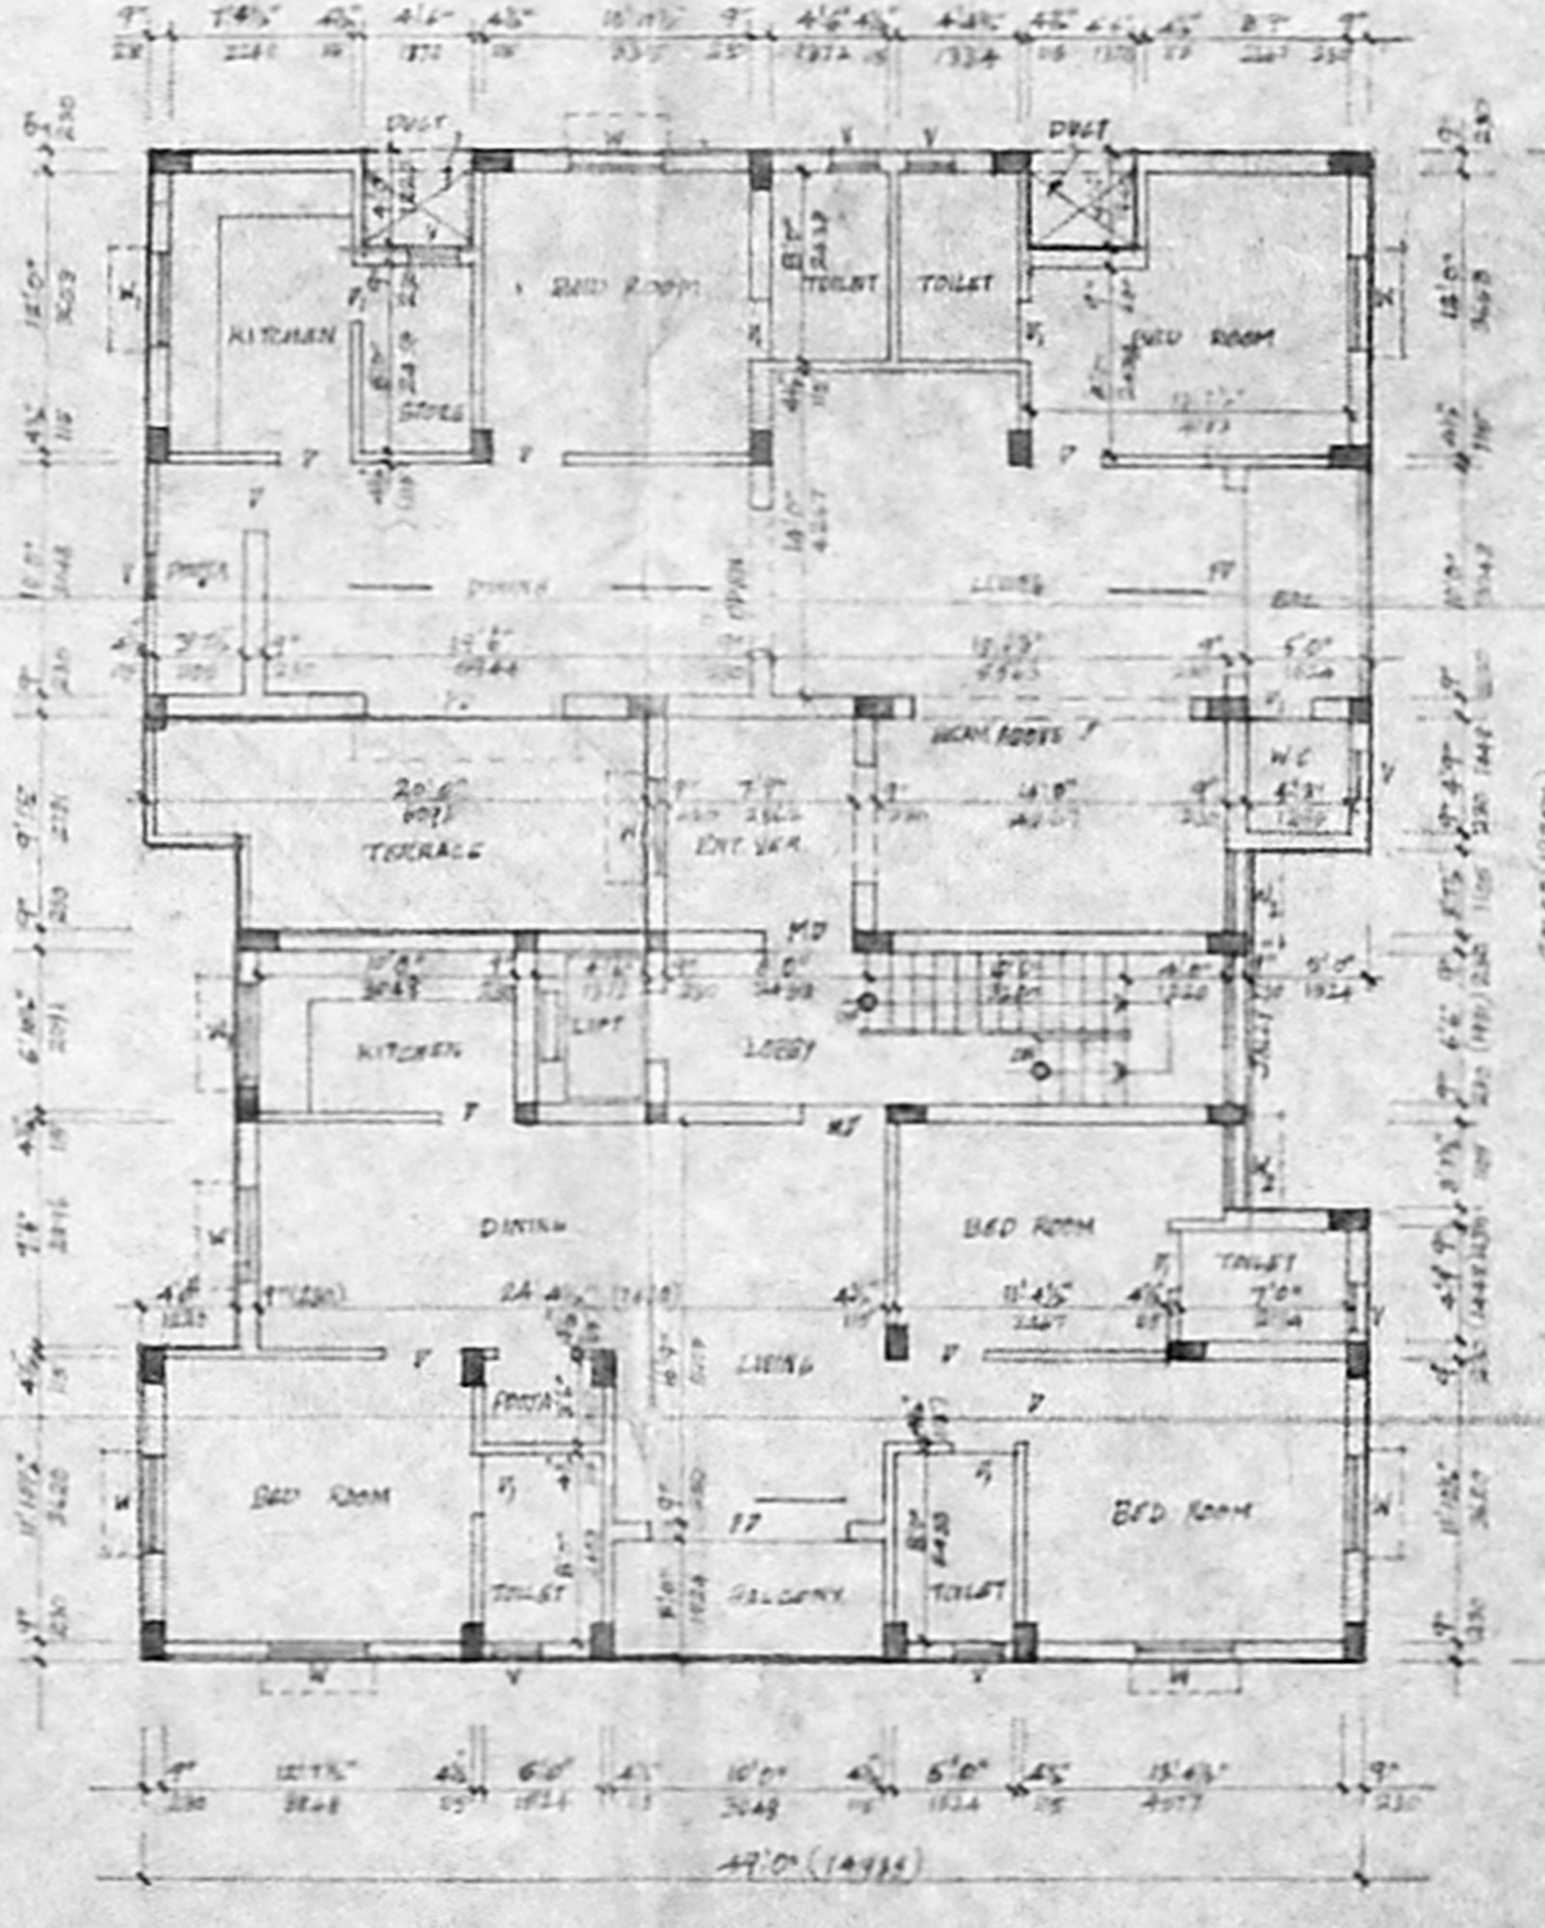

THIRD FLOOR PLAN

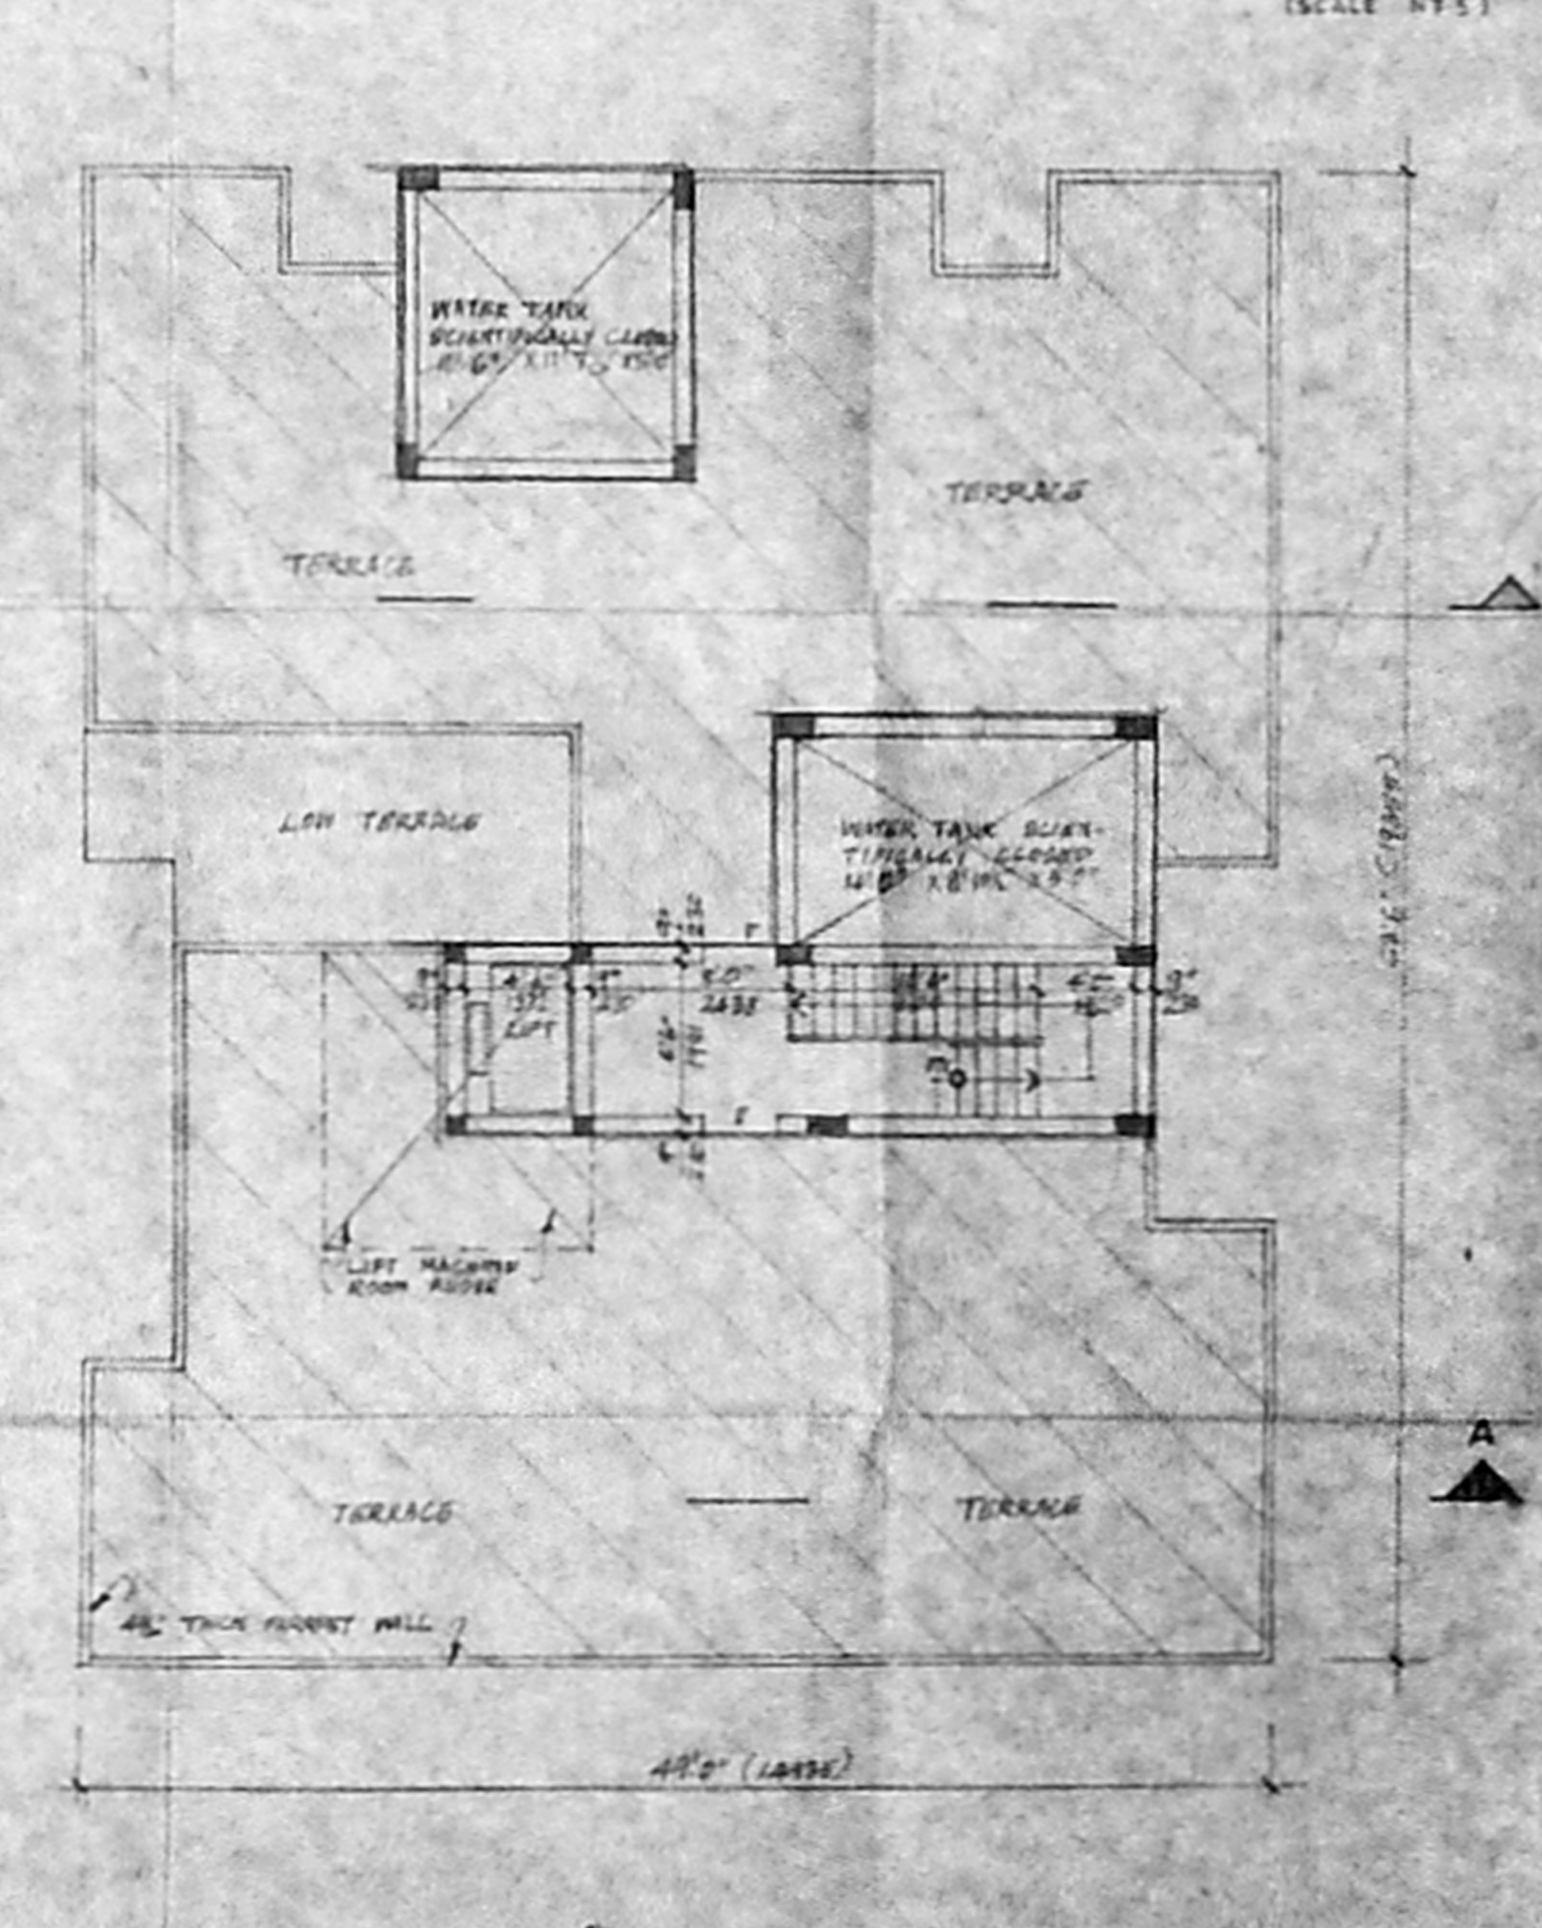

TERRACE FLOOR PLAN

