




1000 SOUTH SIDE ELEVATION.

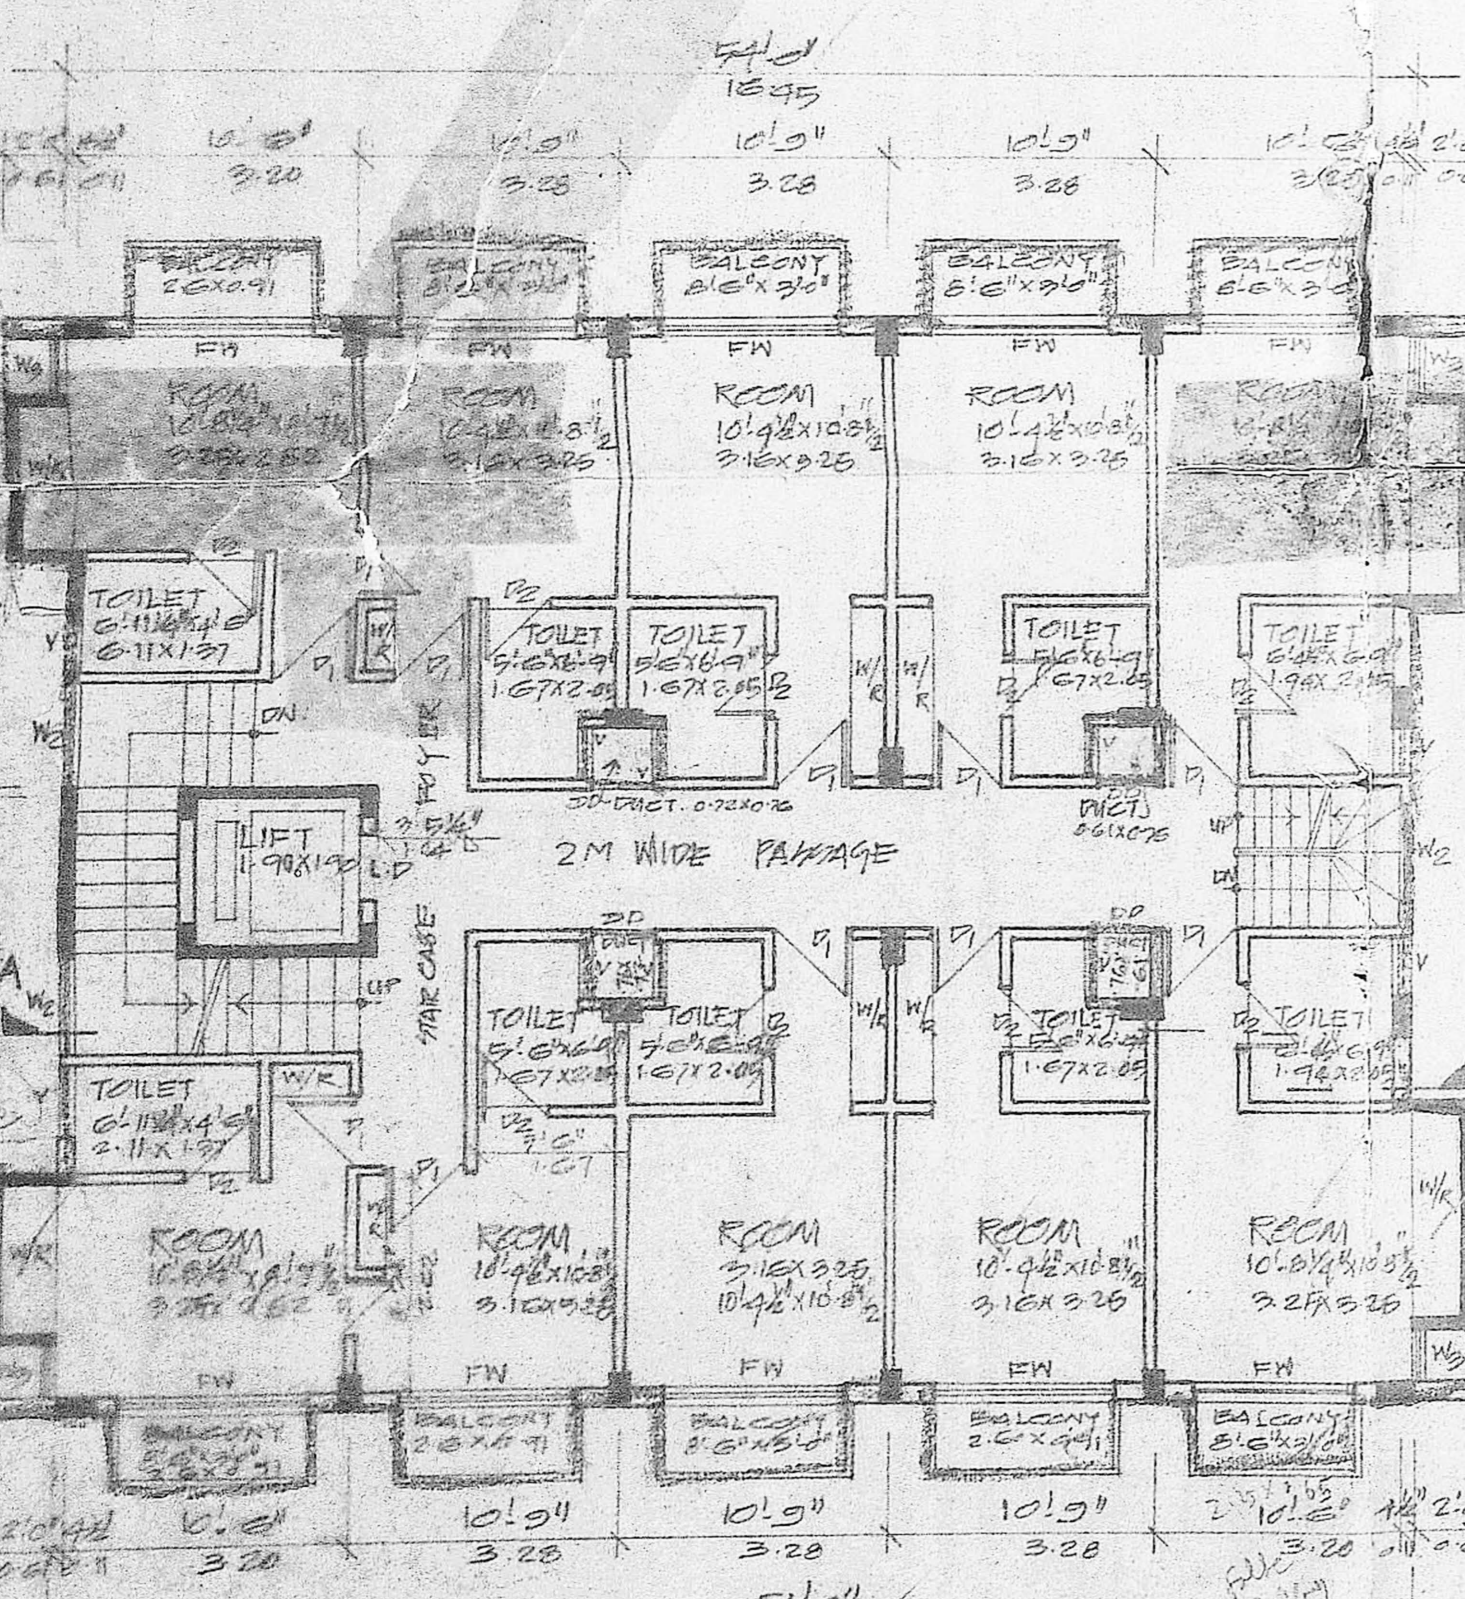


TYPICAL FLOOR PLAN (FIRST, SECOND, THIRD)

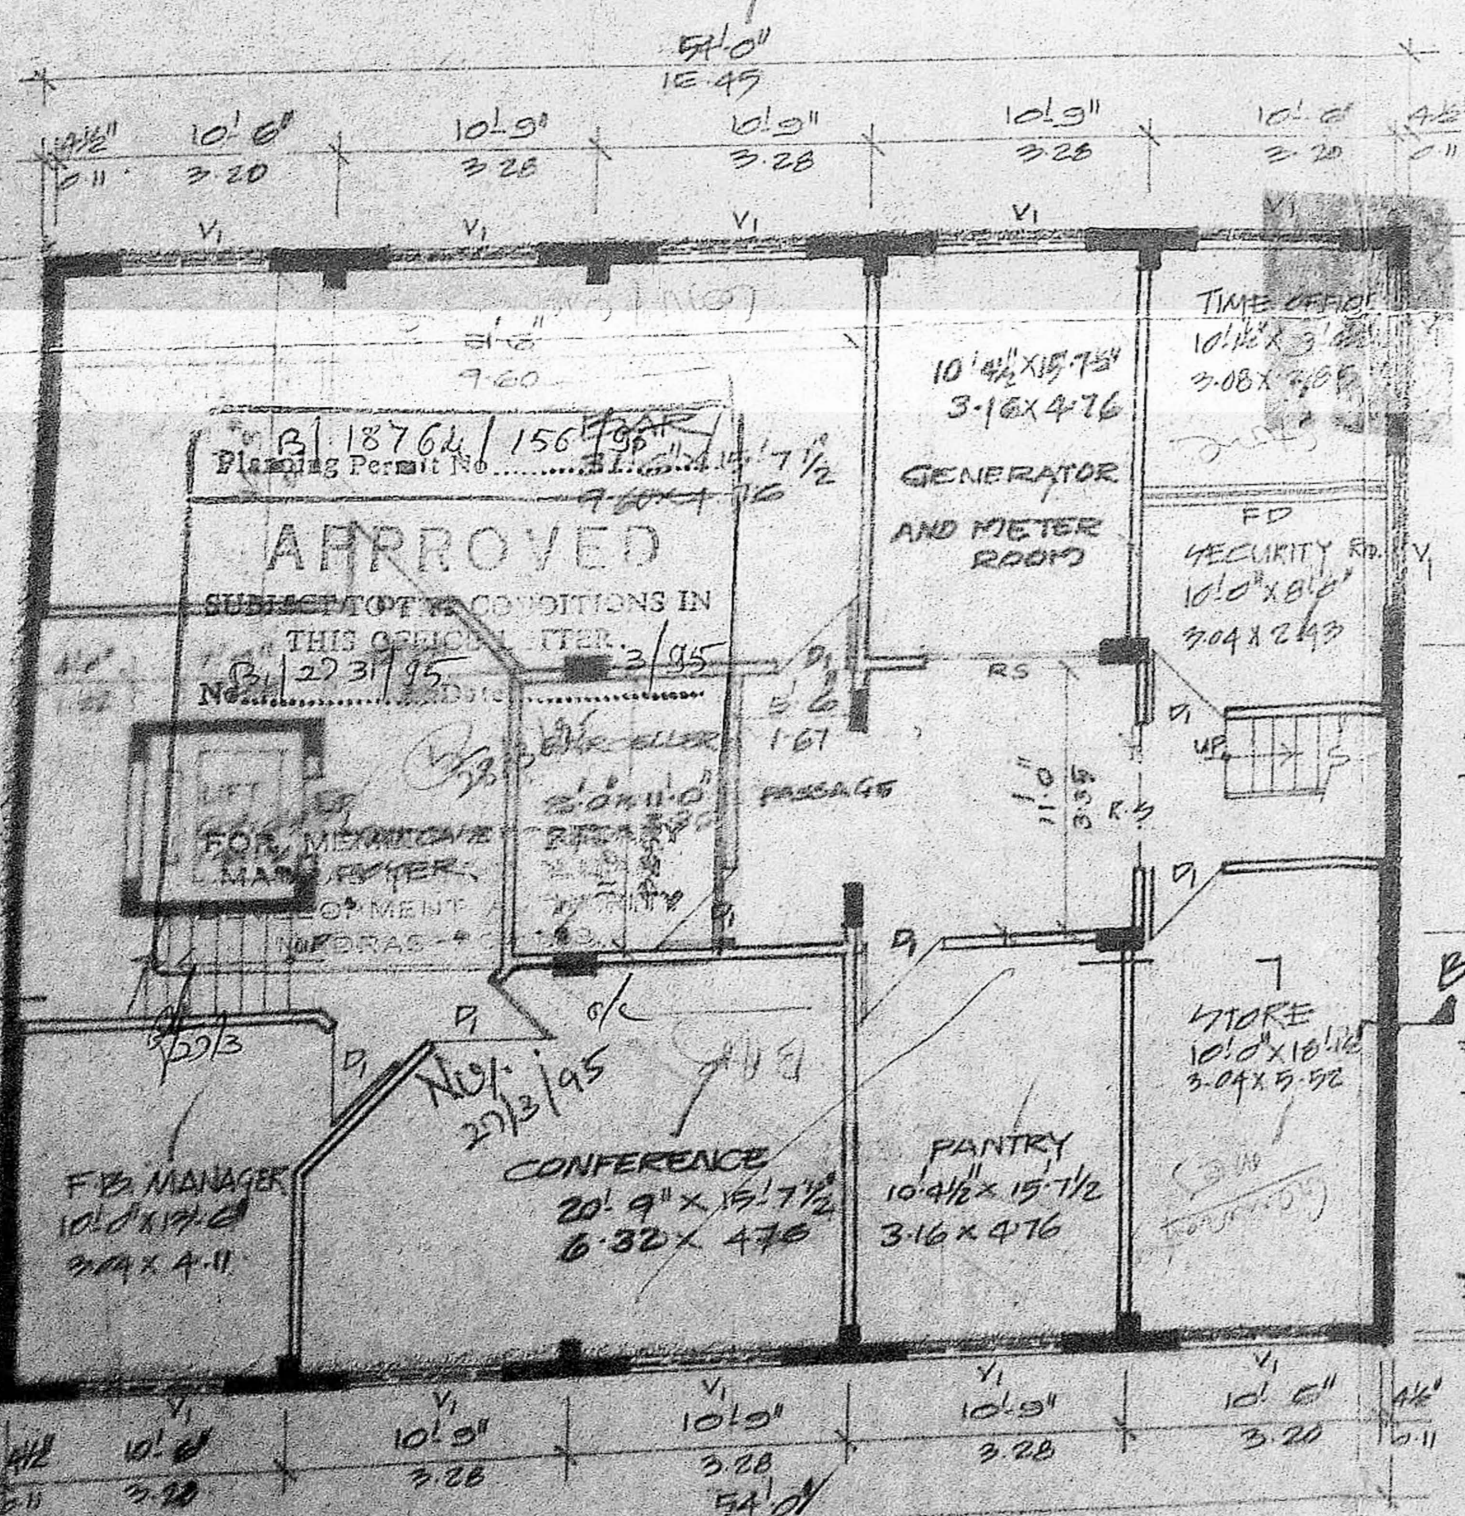


GROUND FLOOR PLAN

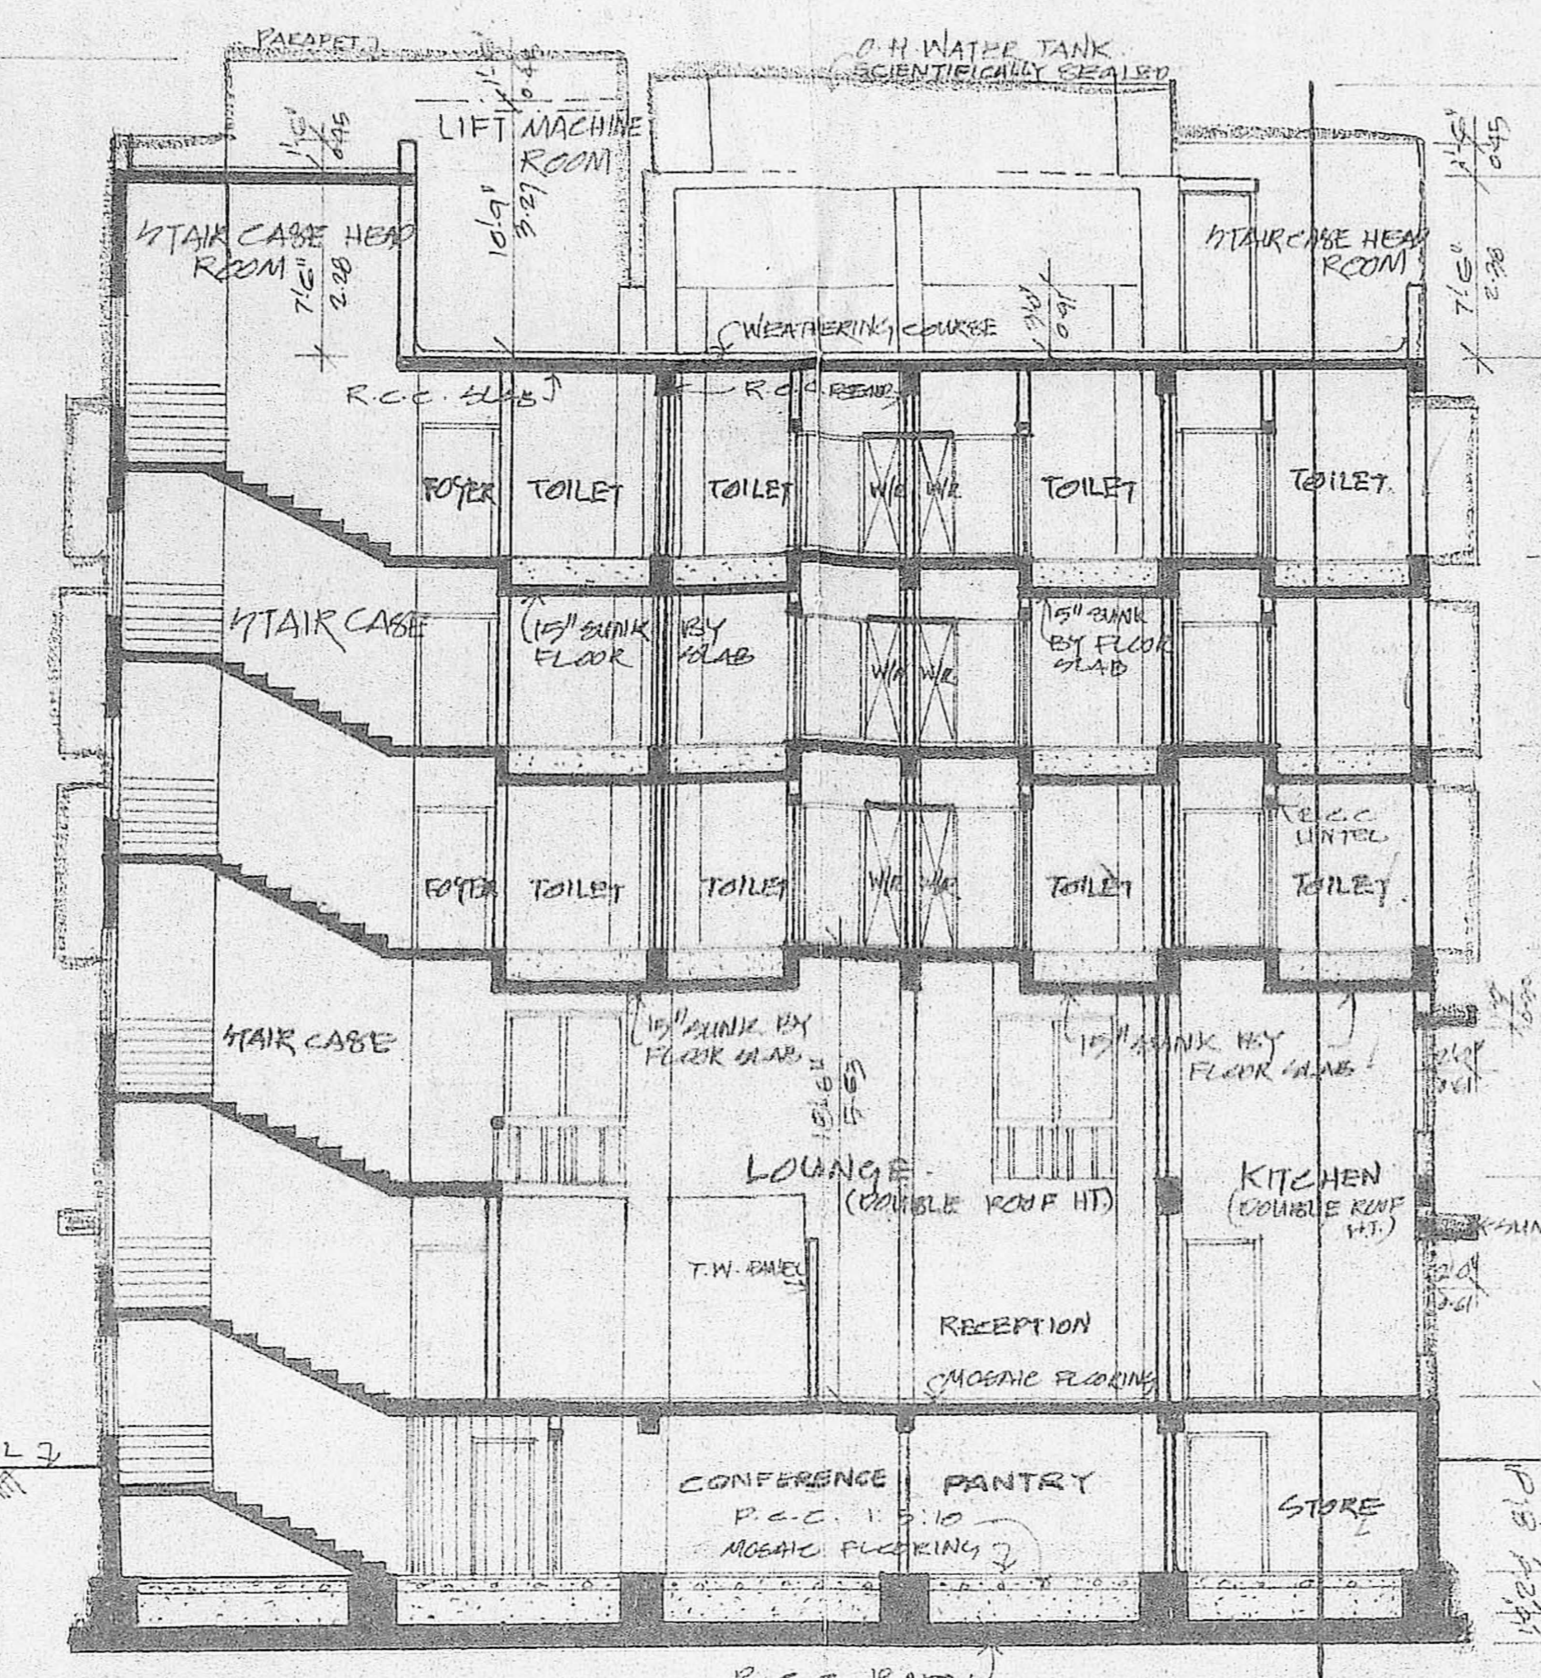


SECTION ON 'A B'

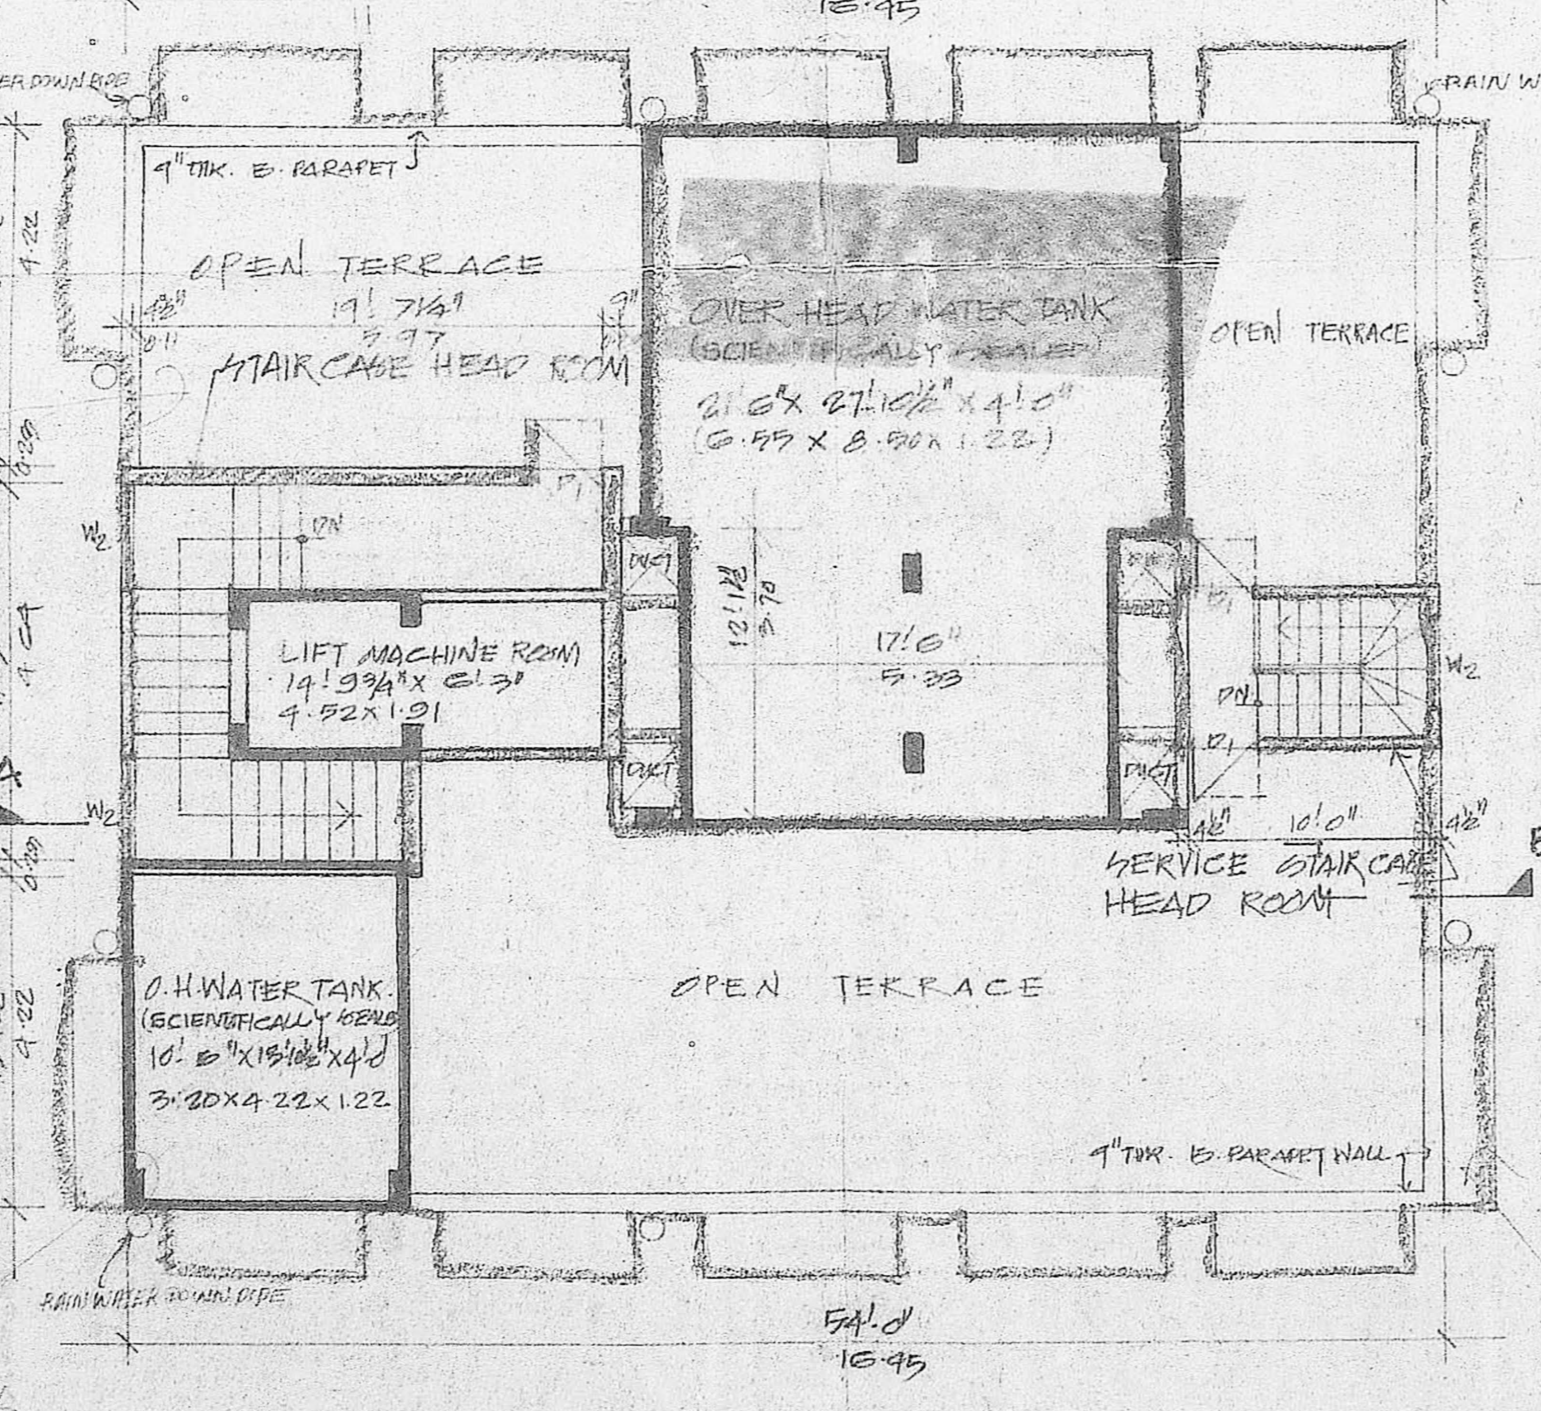


TERRACE FLOOR PLAN.

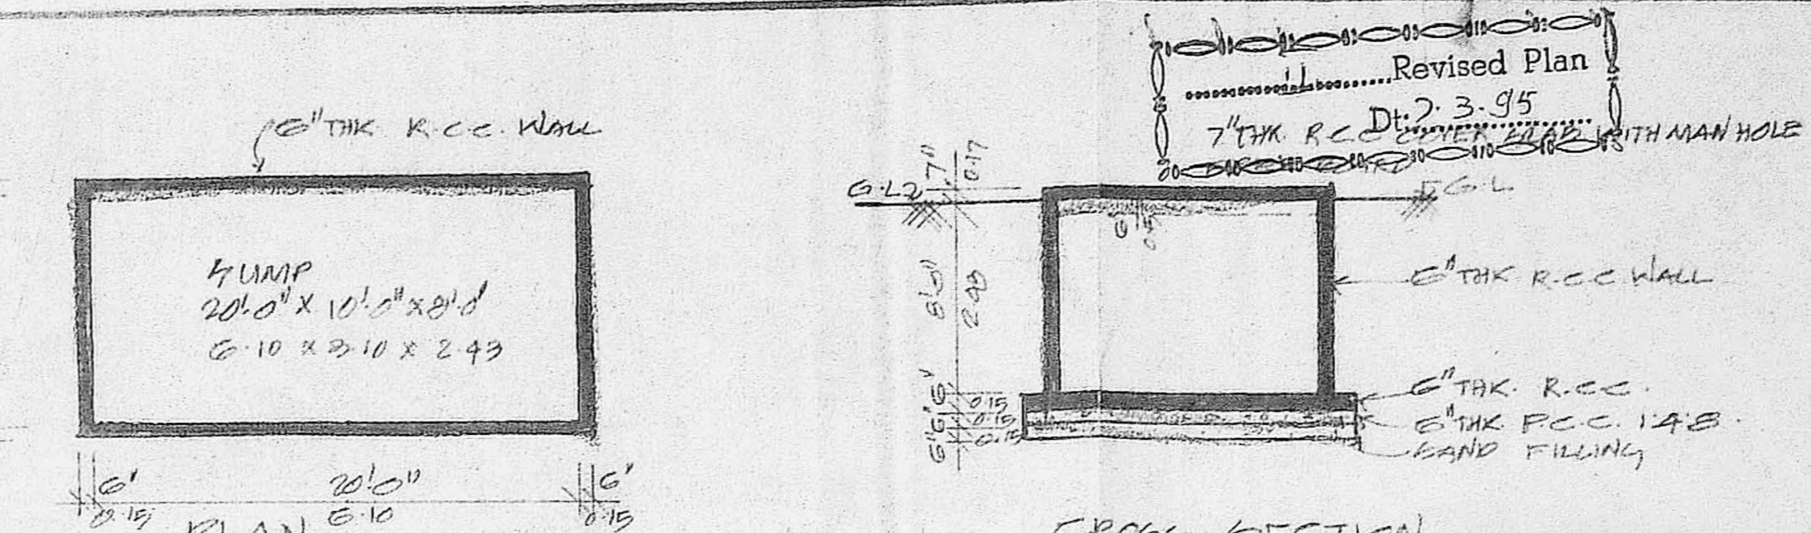


U.G. SUMP DETAILS (HERMETICALLY SEALED)

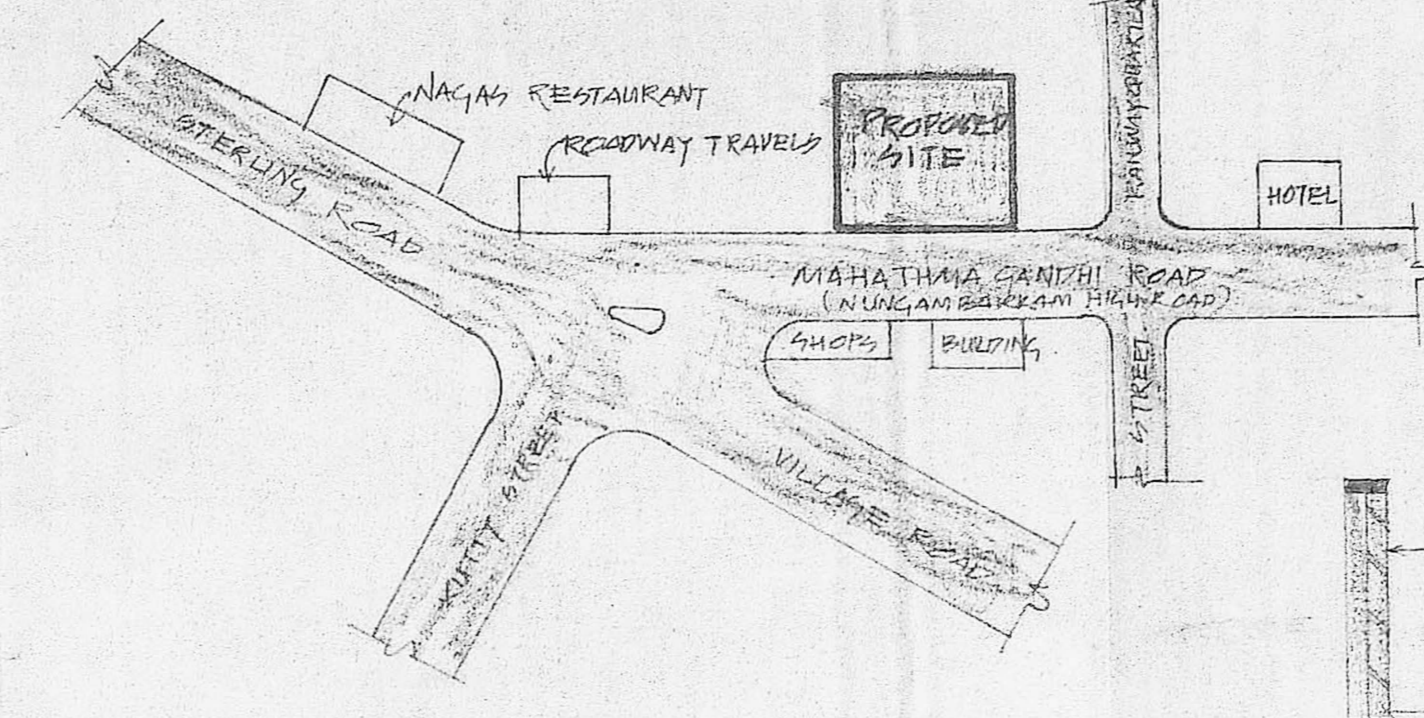


KEY PLAN NOT TO SCALE.

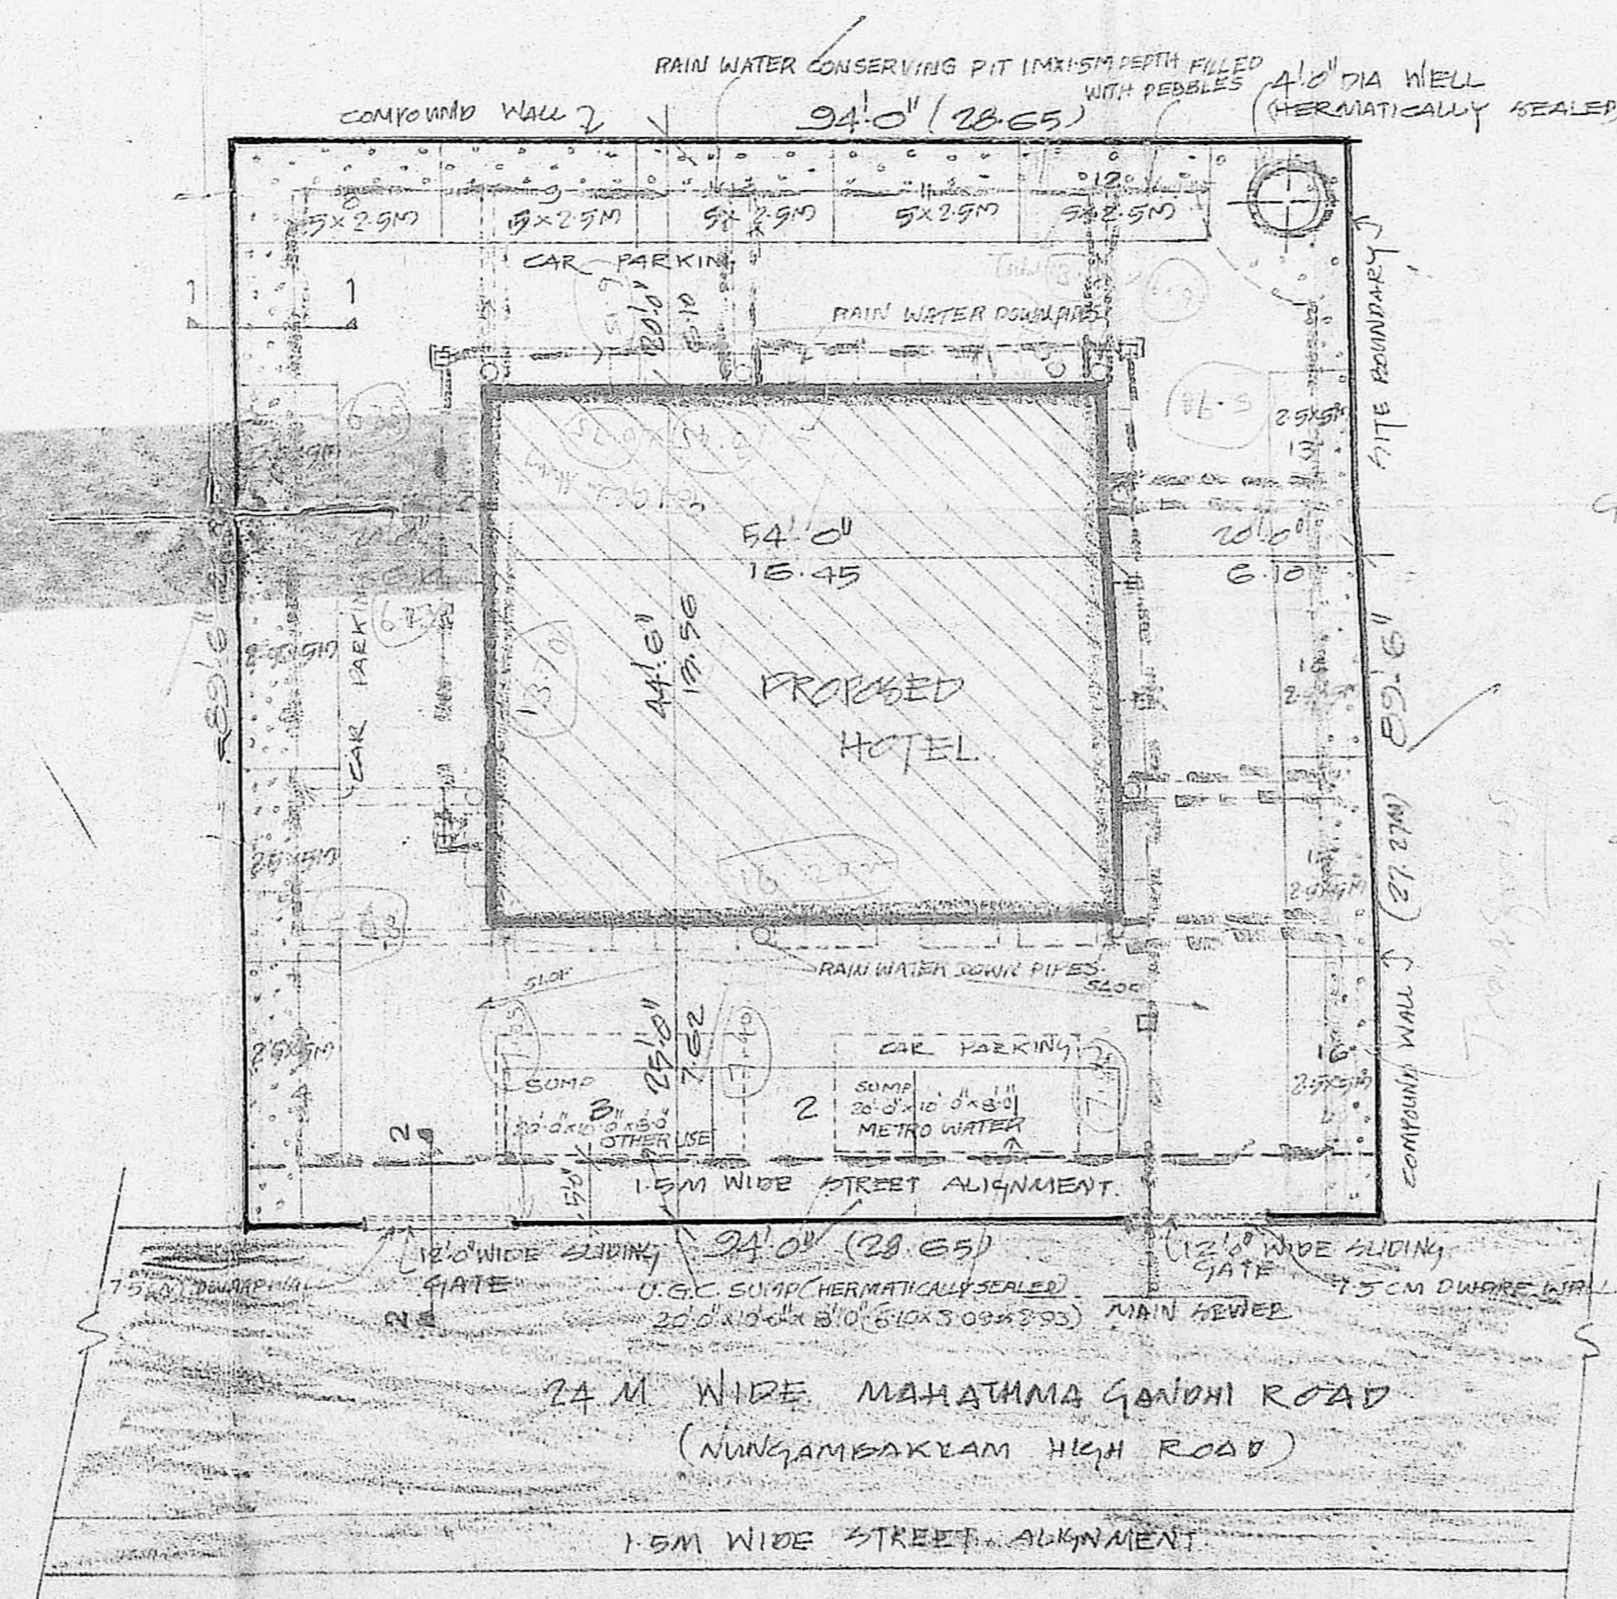


SITE PLAN SCALE: 1/8"=1'-0" (1:200)

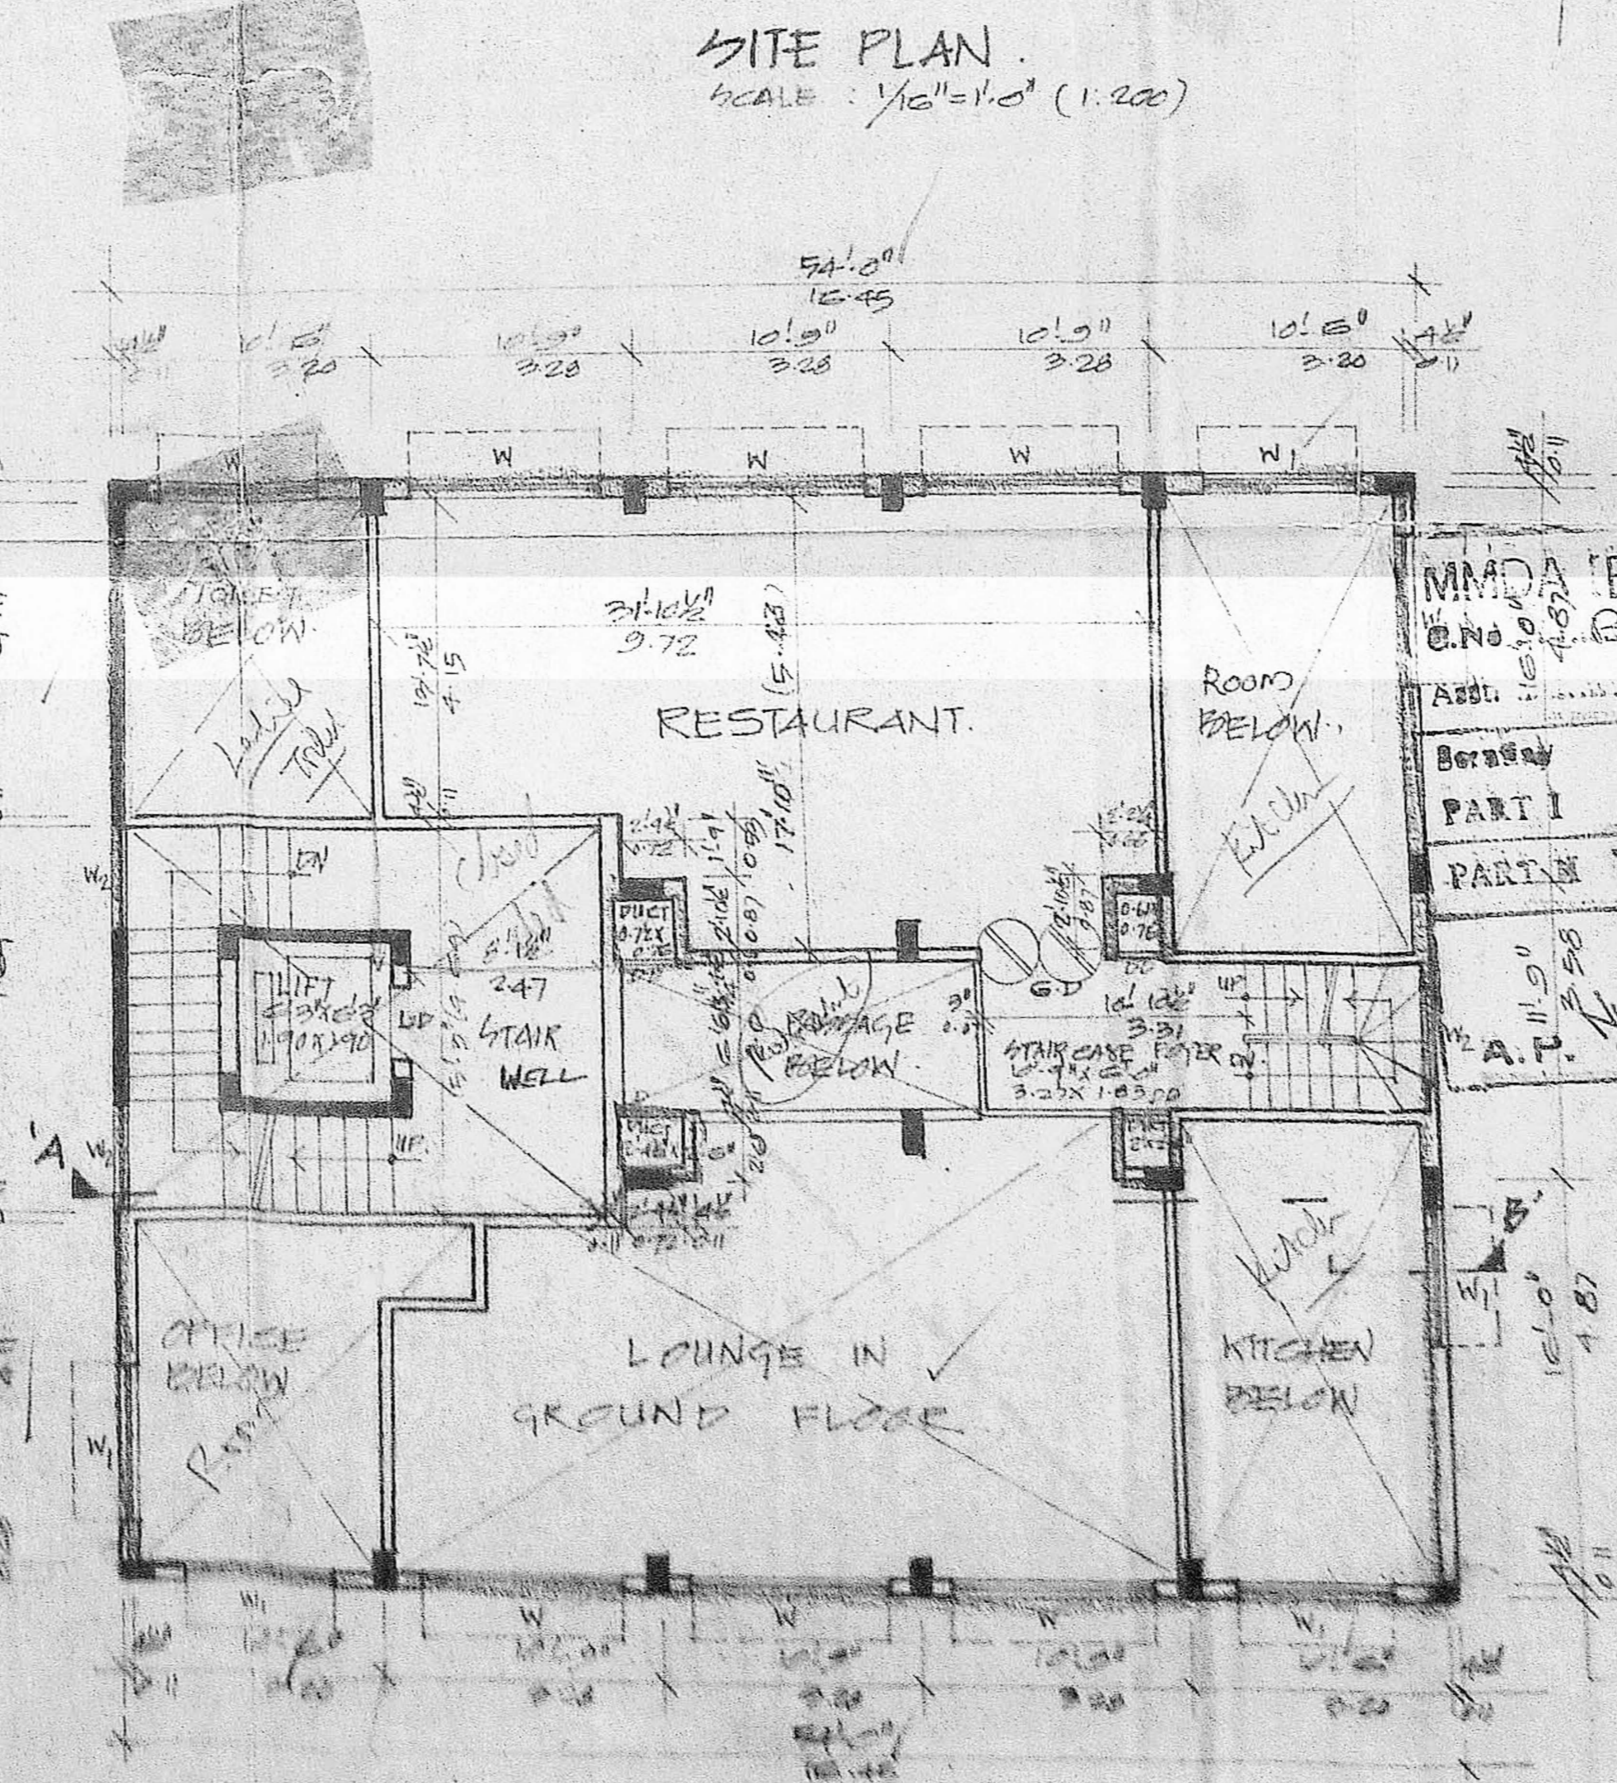


MEZZ. FLOOR PLAN

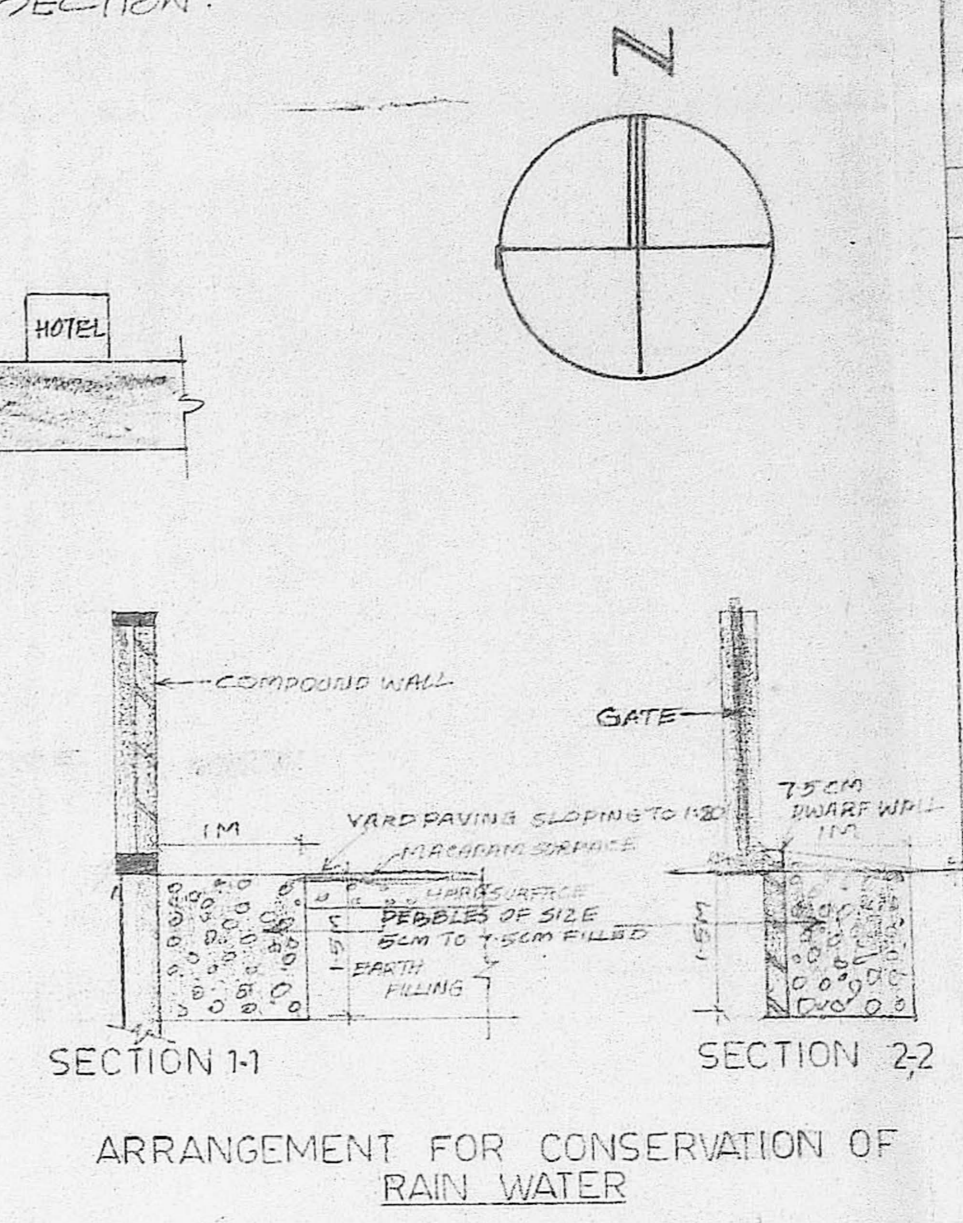

ARRANGEMENT FOR CONSERVATION OF RAIN WATER

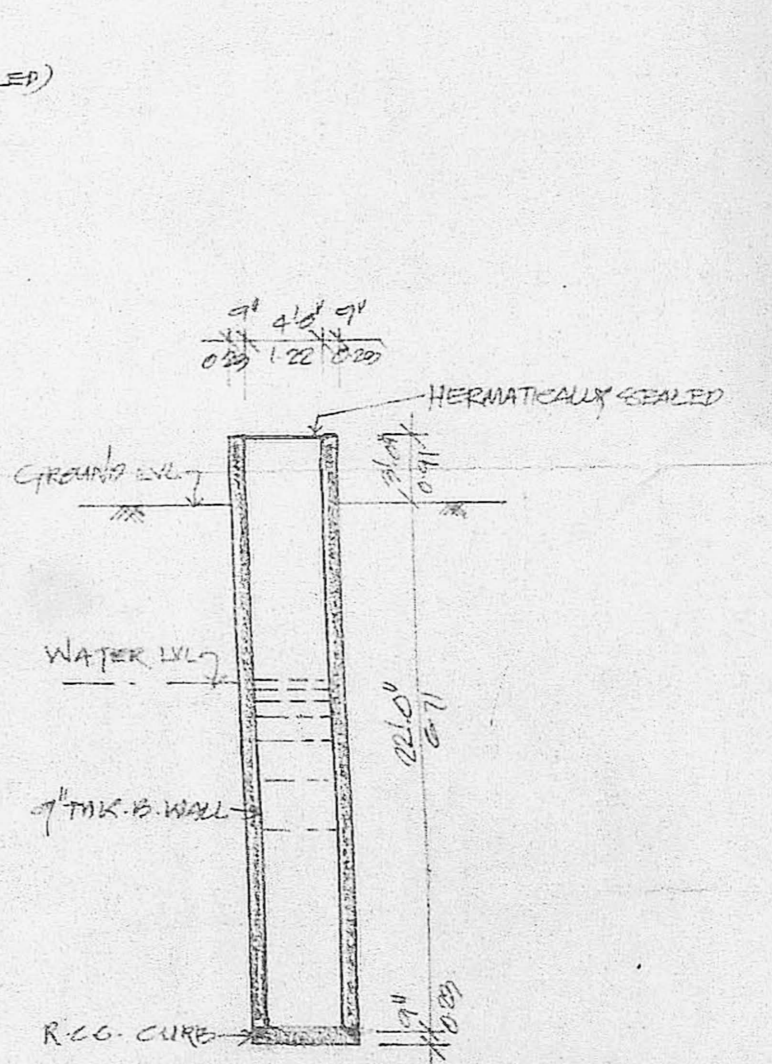

WELL DETAILS (HERMETICALLY SEALED)

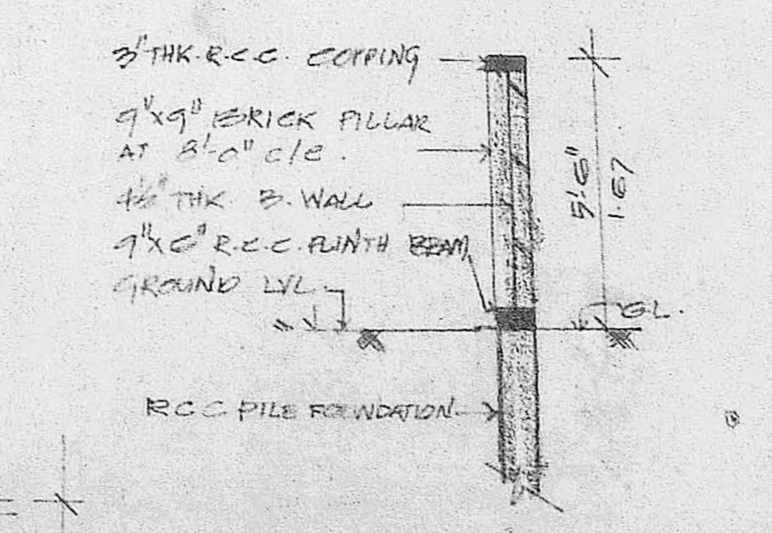

FOUNDATION DETAILS OF R.C.C. COLUMN.

SCHEDULE OF JOINERY

D	T.W. FRAMED DOOR	6'0" X 7'0"	1.80 X 2.13
E	"	6'0" X 7'0"	2.41 X 2.13
F	G.D. GLAZED DOOR	2'0" X 7'0"	1.76 X 2.13
G	F.D. FOLDING DOOR	10'0" X 7'0"	2.44 X 2.13
H	L.D. LIFT DOOR	6'0" X 7'0"	1.22 X 2.20
I	W. T.W. FRAMED GLAZED WINDOW	6'0" X 4'0"	2.09 X 1.72
J	"	6'0" X 4'0"	1.85 X 1.52
K	"	4'0" X 4'0"	1.02 X 1.22
L	"	2'0" X 5'0"	0.61 X 1.52
M	"	2'0" X 5'0"	0.61 X 1.52
N	V. VENTILATOR	2'0" X 2'0"	0.61 X 0.61
O	V. VENTILATOR	2'0" X 2'0"	0.61 X 0.61
P	V. VENTILATOR	2'0" X 2'0"	0.61 X 0.61
Q	V. VENTILATOR	2'0" X 2'0"	0.61 X 0.61
R	V. VENTILATOR	2'0" X 2'0"	0.61 X 0.61
S	V. VENTILATOR	2'0" X 2'0"	0.61 X 0.61
T	V. VENTILATOR	2'0" X 2'0"	0.61 X 0.61

SPECIFICATIONS

FOUNDATION: R.C.C. RAFT FOUNDATION.
 ROOF SLAB: R.C.C. ROOF SLAB IN 1:2:4 MIX TOP FINISHED WITH WEATHERING CONCRETE USING FLAT TILES IN 1:2:4 MIX.
 SUPER STRUCTURE: BRICK WORK IN CEEMENT MORTAR 1:3 PLASTERING. R.C.C. MEMBER WITH C.M. 1:3 AND ALL WALL ARE PLASTERED IN C.M. 1:4.
 FLOORING: FLOORING WITH 15/10 AND FINISHED WITH MOPING TILES.
 WOOD WORK: ALL DOORS, WINDOWS & VENTILATORS ARE MADE BY FINE TEAK WOOD.
 ALL TOILETS: MACHINICALLY VENTILATED.

COLOUR INDEX

- PROPOSED
- ROAD
- SITE BOUNDARY
- SEWER LINE

AREA STATEMENT

PLOT AREA	8413.005 SFT 781.5677 M ²
BASEMENT FLOOR	2403.005 SFT 223.2387 M ²
GROUND FLOOR	2403.005 SFT 223.2387 M ²
MEZZ FLOOR	700.895 SFT 64.7052 M ²
FIRST FLOOR	2159.50 SFT 200.3576 M ²
SECOND FLOOR	2159.50 SFT 200.3576 M ²
THIRD FLOOR	2159.50 SFT 200.3576 M ²
TERRACE FLOOR	300.074 SFT 27.8236 M ²
TOTAL AREA COVERED UNDER P.S. 1	13785.357 SFT 1260.1632 M ²
PLOT COVERAGE	35%

PROPOSED LODGING GUM BOARDING FOR
 MRS. K. SHOBANA AT DOOR NO. 72,
 MAHATMA GANDHI ROAD
 (NUNGAMBAKKAM HIGH ROAD)
 MADRAS. (T 5 NO 102/6, BLOCK NO 18)

SCALE: 1/8"=1'-0" (1:200) DATE: 2-3-74 ISSUED ON: 2-3-74
 DRAWN: P.N.G. SHEET NO. CHECKED ON: 2-3-74

ARCHITECTS AND LICENSED SURVEYOR



SIGNATURE OF OWNER

K. Shobana

AUTHORITY DRAWING FOR APPROVAL