



FRONT ELEVATION

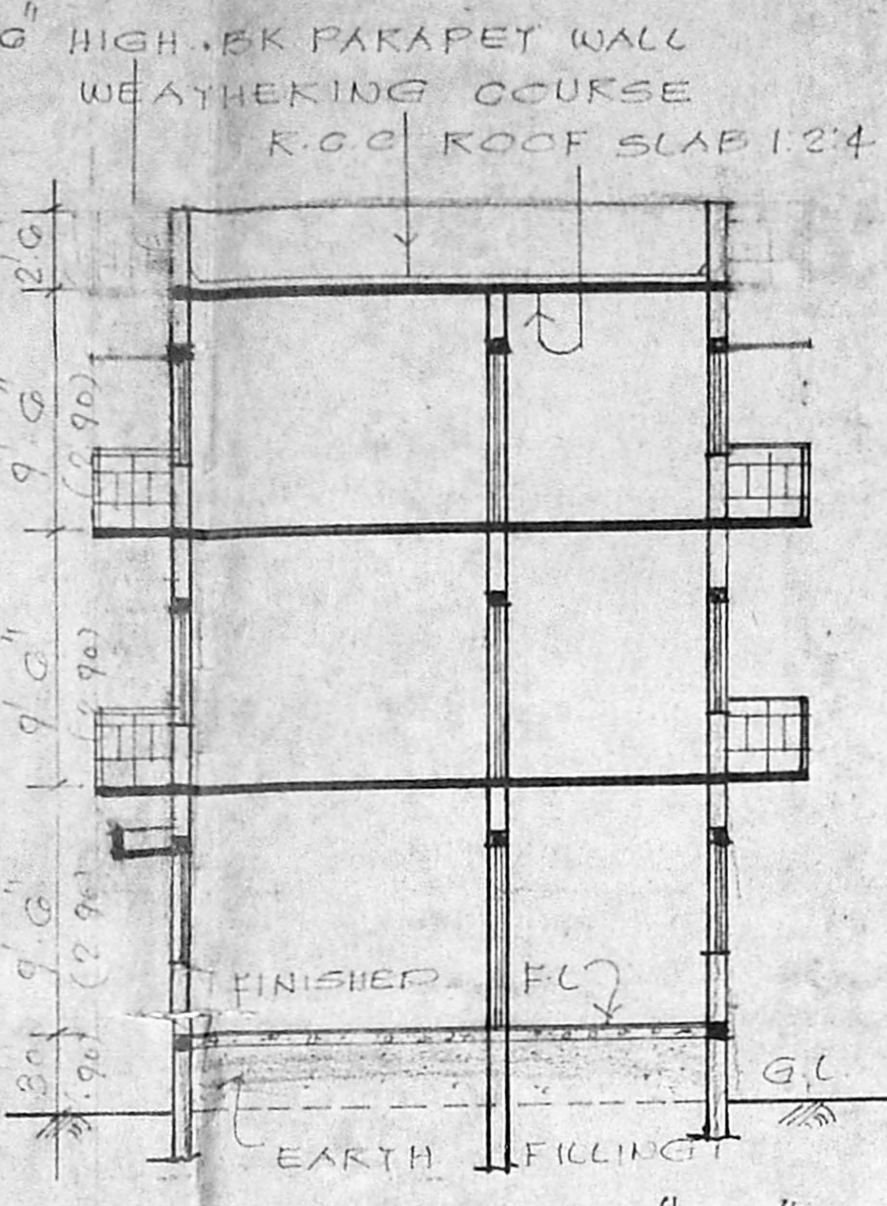

SECTION ON "XY"

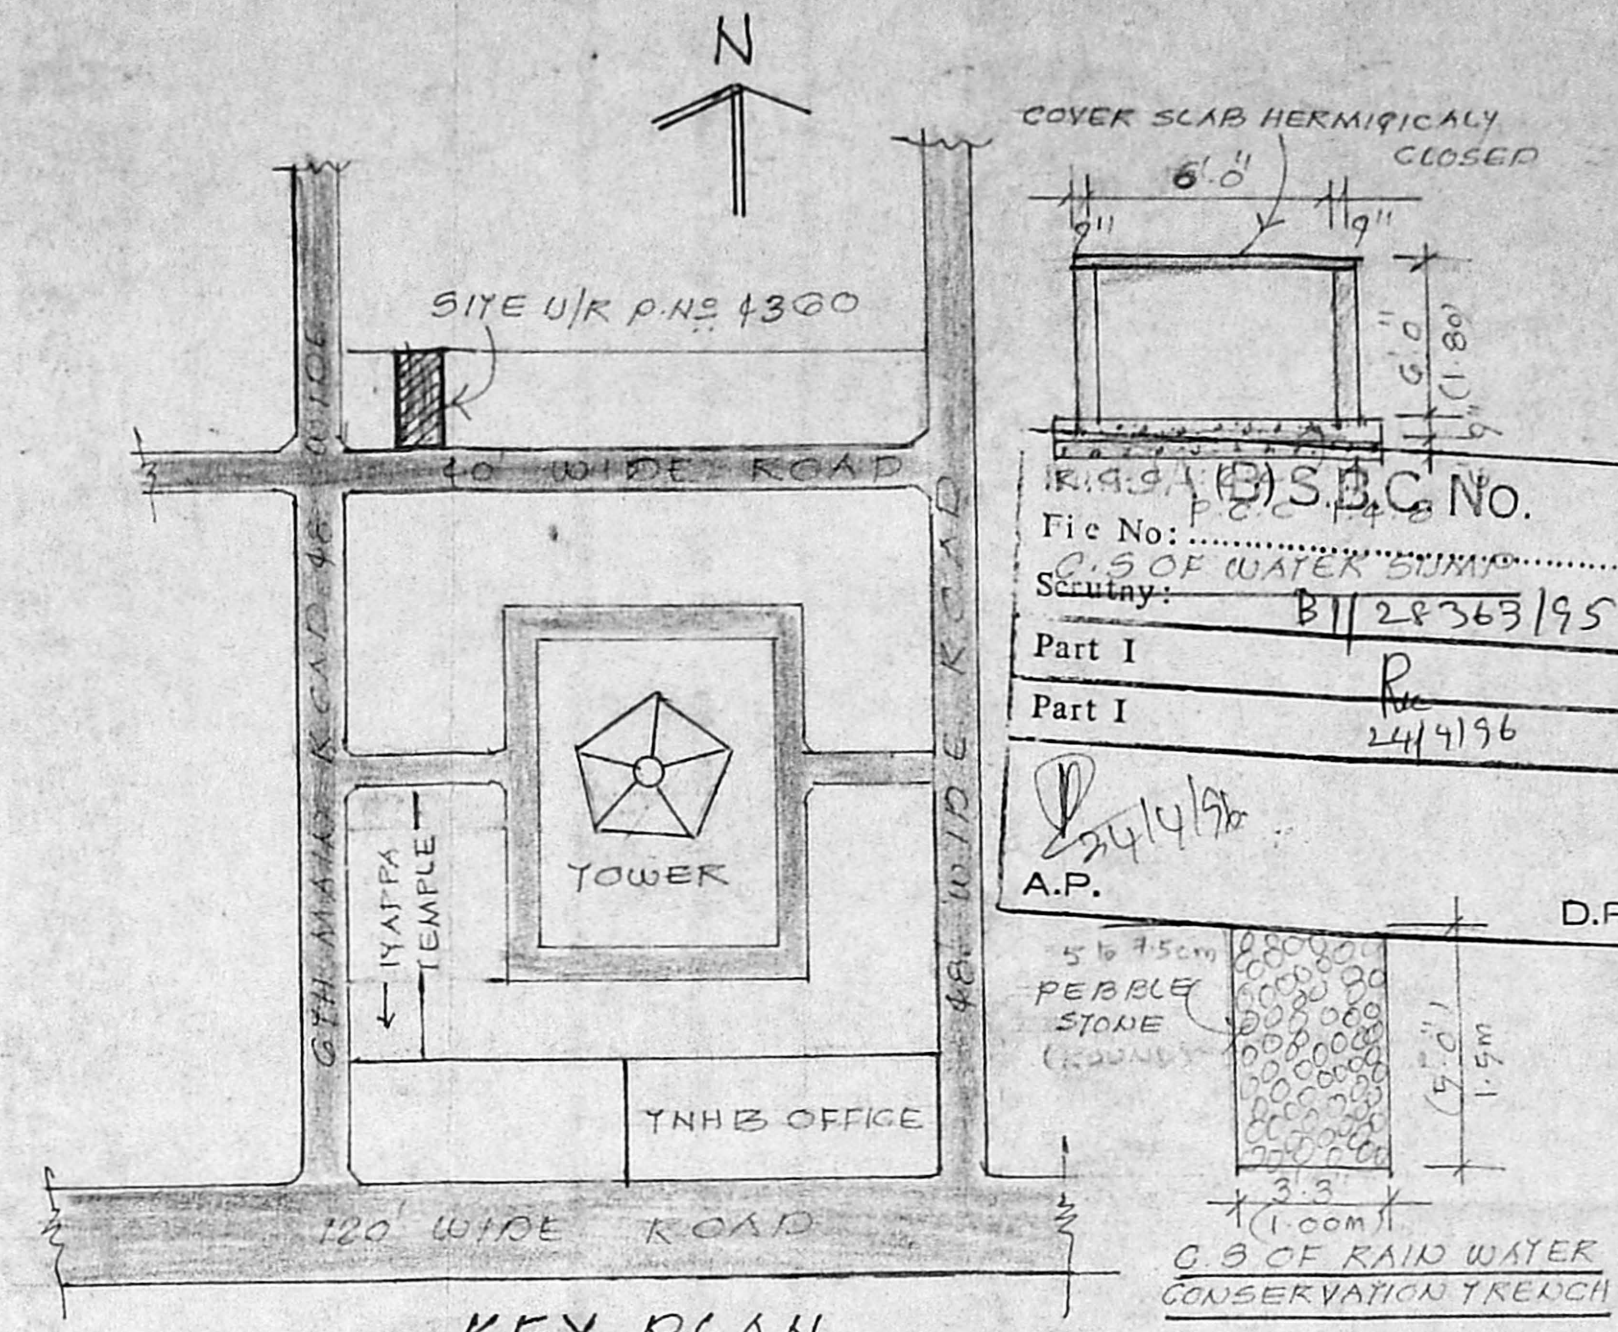


KEY PLAN

PLAN SHOWING THE PROPOSED CONSTRUCTION OF RESIDENTIAL BUILDING IN PLOT NO 4360 (T.S. NO 591 B. NO 2) OF MULLAM VILLAGE ARIGNAR ANNA NAGAR MADRAS.


DOOR No. X 20, ANNA NAGAR, MADRAS  
 R.I.G. (B) S.B.C. No.  
 File No: P.C.C. 4360  
 Secretary: B/28363/95  
 Part I  
 Part I  
 24/4/96  
 A.P.  
 D.P.  
 Revised Plan  
 Dt: 19/4/96

SCHEDULE OF JOINERY:


D 3'3" x 7'0"	(1.00m x 2.10)	DOOR
D 3'0" x 7'0"	(0.90 x 2.10)	DOOR
D 2'6" x 7'0"	(0.75 x 2.10)	DOOR
W 4'0" x 4'6"	(1.20 x 1.35)	WINDOW
W 3'0" x 4'6"	(0.90 x 1.35)	WINDOW
W 3'0" x 3'6"	(0.90 x 1.05)	WINDOW
V 3'0" x 2'0"	(0.90 x 0.60)	VENTILATOR

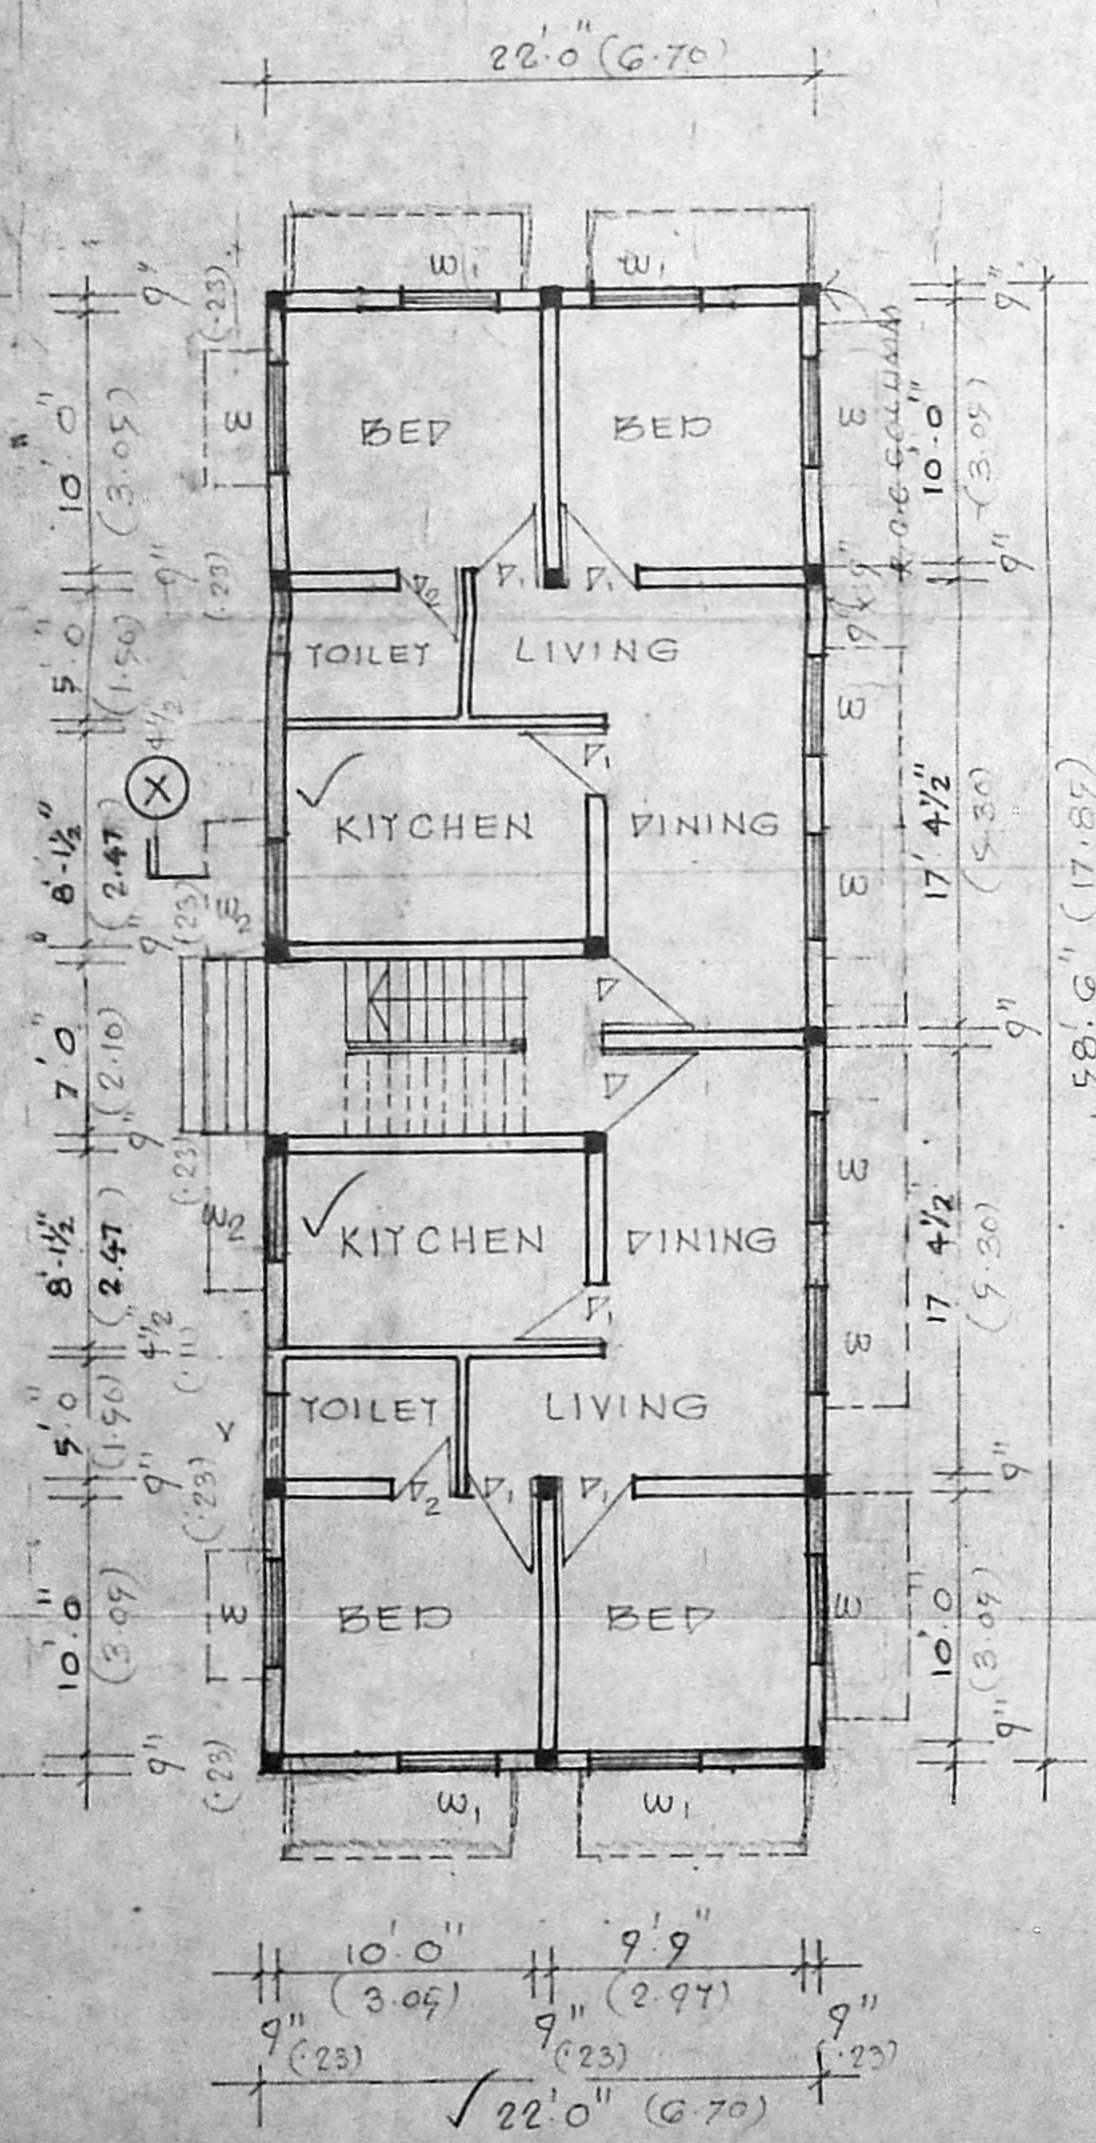


GROUND FLOOR PLAN  
 SCALE: 1" = 8'0" (1:100)

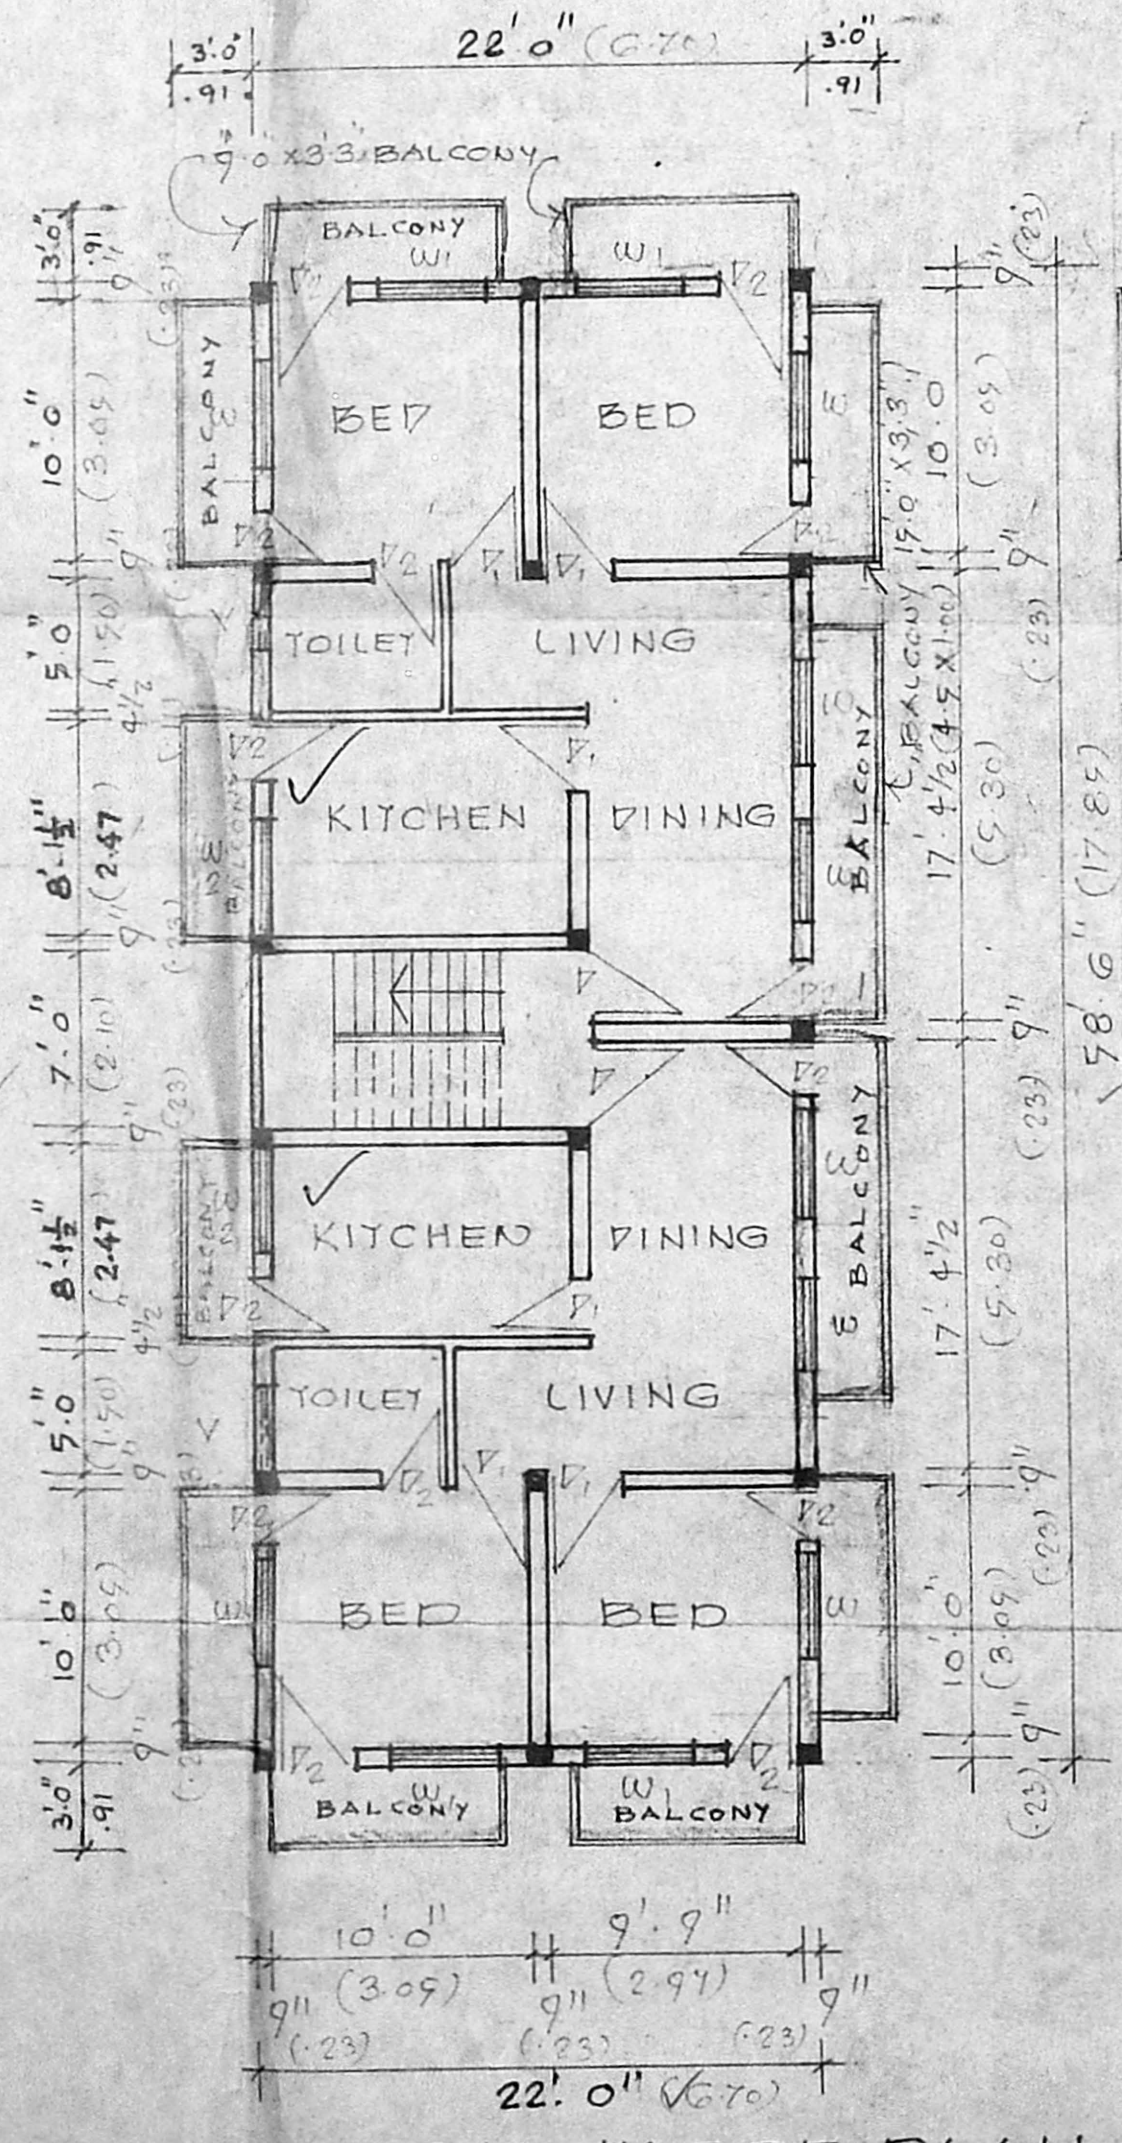

TYPICAL FLOOR PLAN  
 (FIRST FLOOR & SECOND FLOOR)

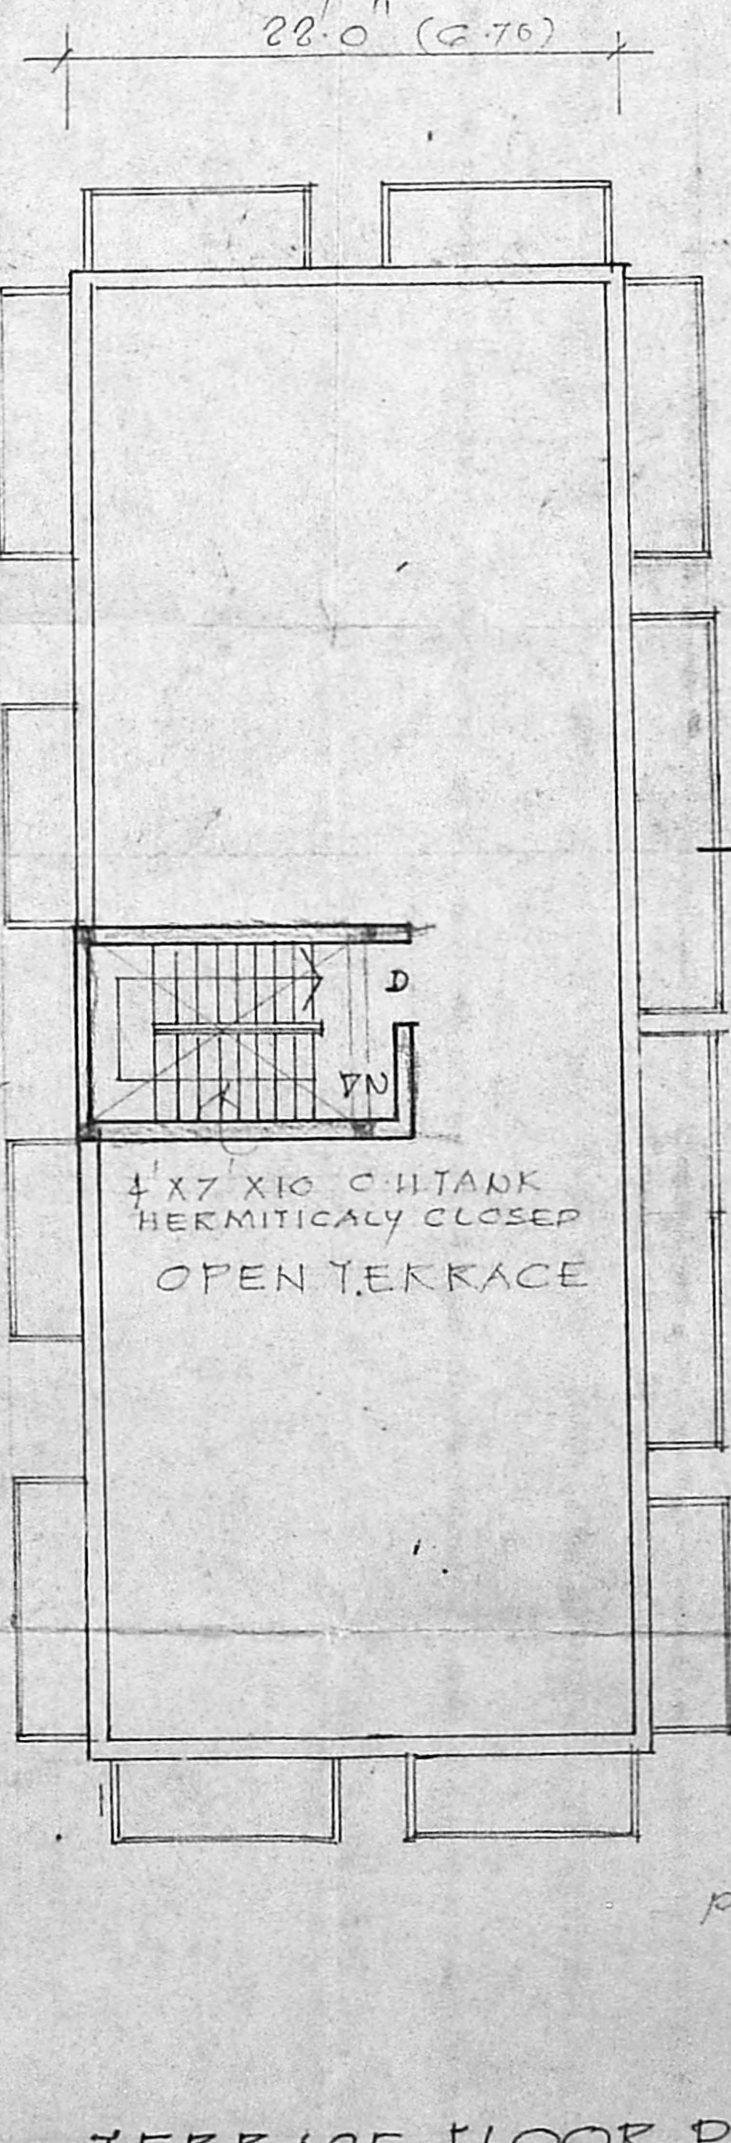

TERRACE FLOOR PLAN

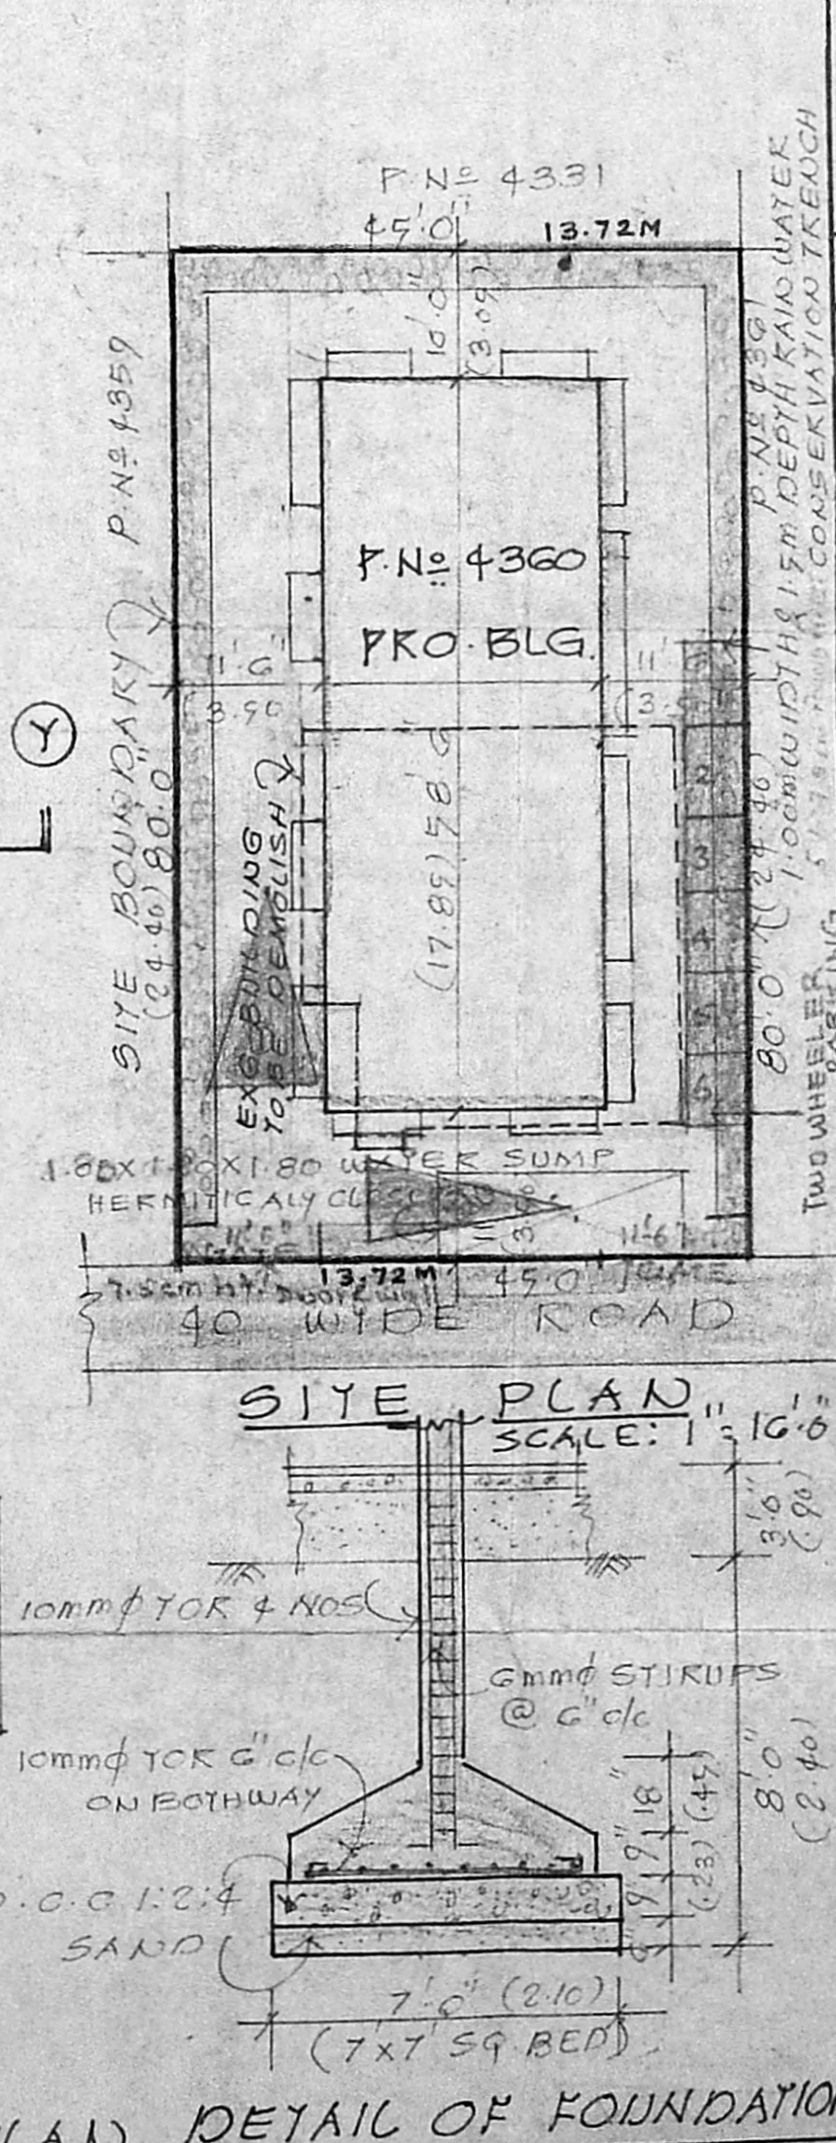

DETAIL OF FOUNDATION

REFERENCE:

SITE BOUNDARY:	—
EXG ROADS:	—
PROPOSALS:	—
PLOT AREA:	3600.59 FT <sup>2</sup>
GROUND FLOOR:	1287.59 FT <sup>2</sup> (119.61M <sup>2</sup> )
FIRST FLOOR:	1543 " (143.34M <sup>2</sup> )
SECOND FLOOR:	1543 " (143.34M <sup>2</sup> )
COVERAGE:	42.86%
F.S.I.:	1.21
DEMOLITION:	—

OWNER  
 V. S. Bhaskar

V. S. BHASKAR, B.E., M.T.P.,  
 Consulting Engineer & Contractor  
 Licensed Surveyor No: 482 (Class - I)  
 Corporation of Madras  
 267, Mint Street, Madras - 3  
 Phone: 562239.

LICENSED SURVEYOR