

APPROVED  
 SUBJECT TO THE CONDITIONS OF  
 THIS OFFICE LETTER  
 No. 1255/17 Dtd. 11/11/74  
 FOR MEMBER SECRETARY,  
 MADRAS METROPOLITAN  
 DEVELOPMENT AUTHORITY,  
 MADRAS 600 006




FRONT ELEVATION

SECTION AA

BASEMENT FLOOR :

SITE PLAN

TOPO PLAN

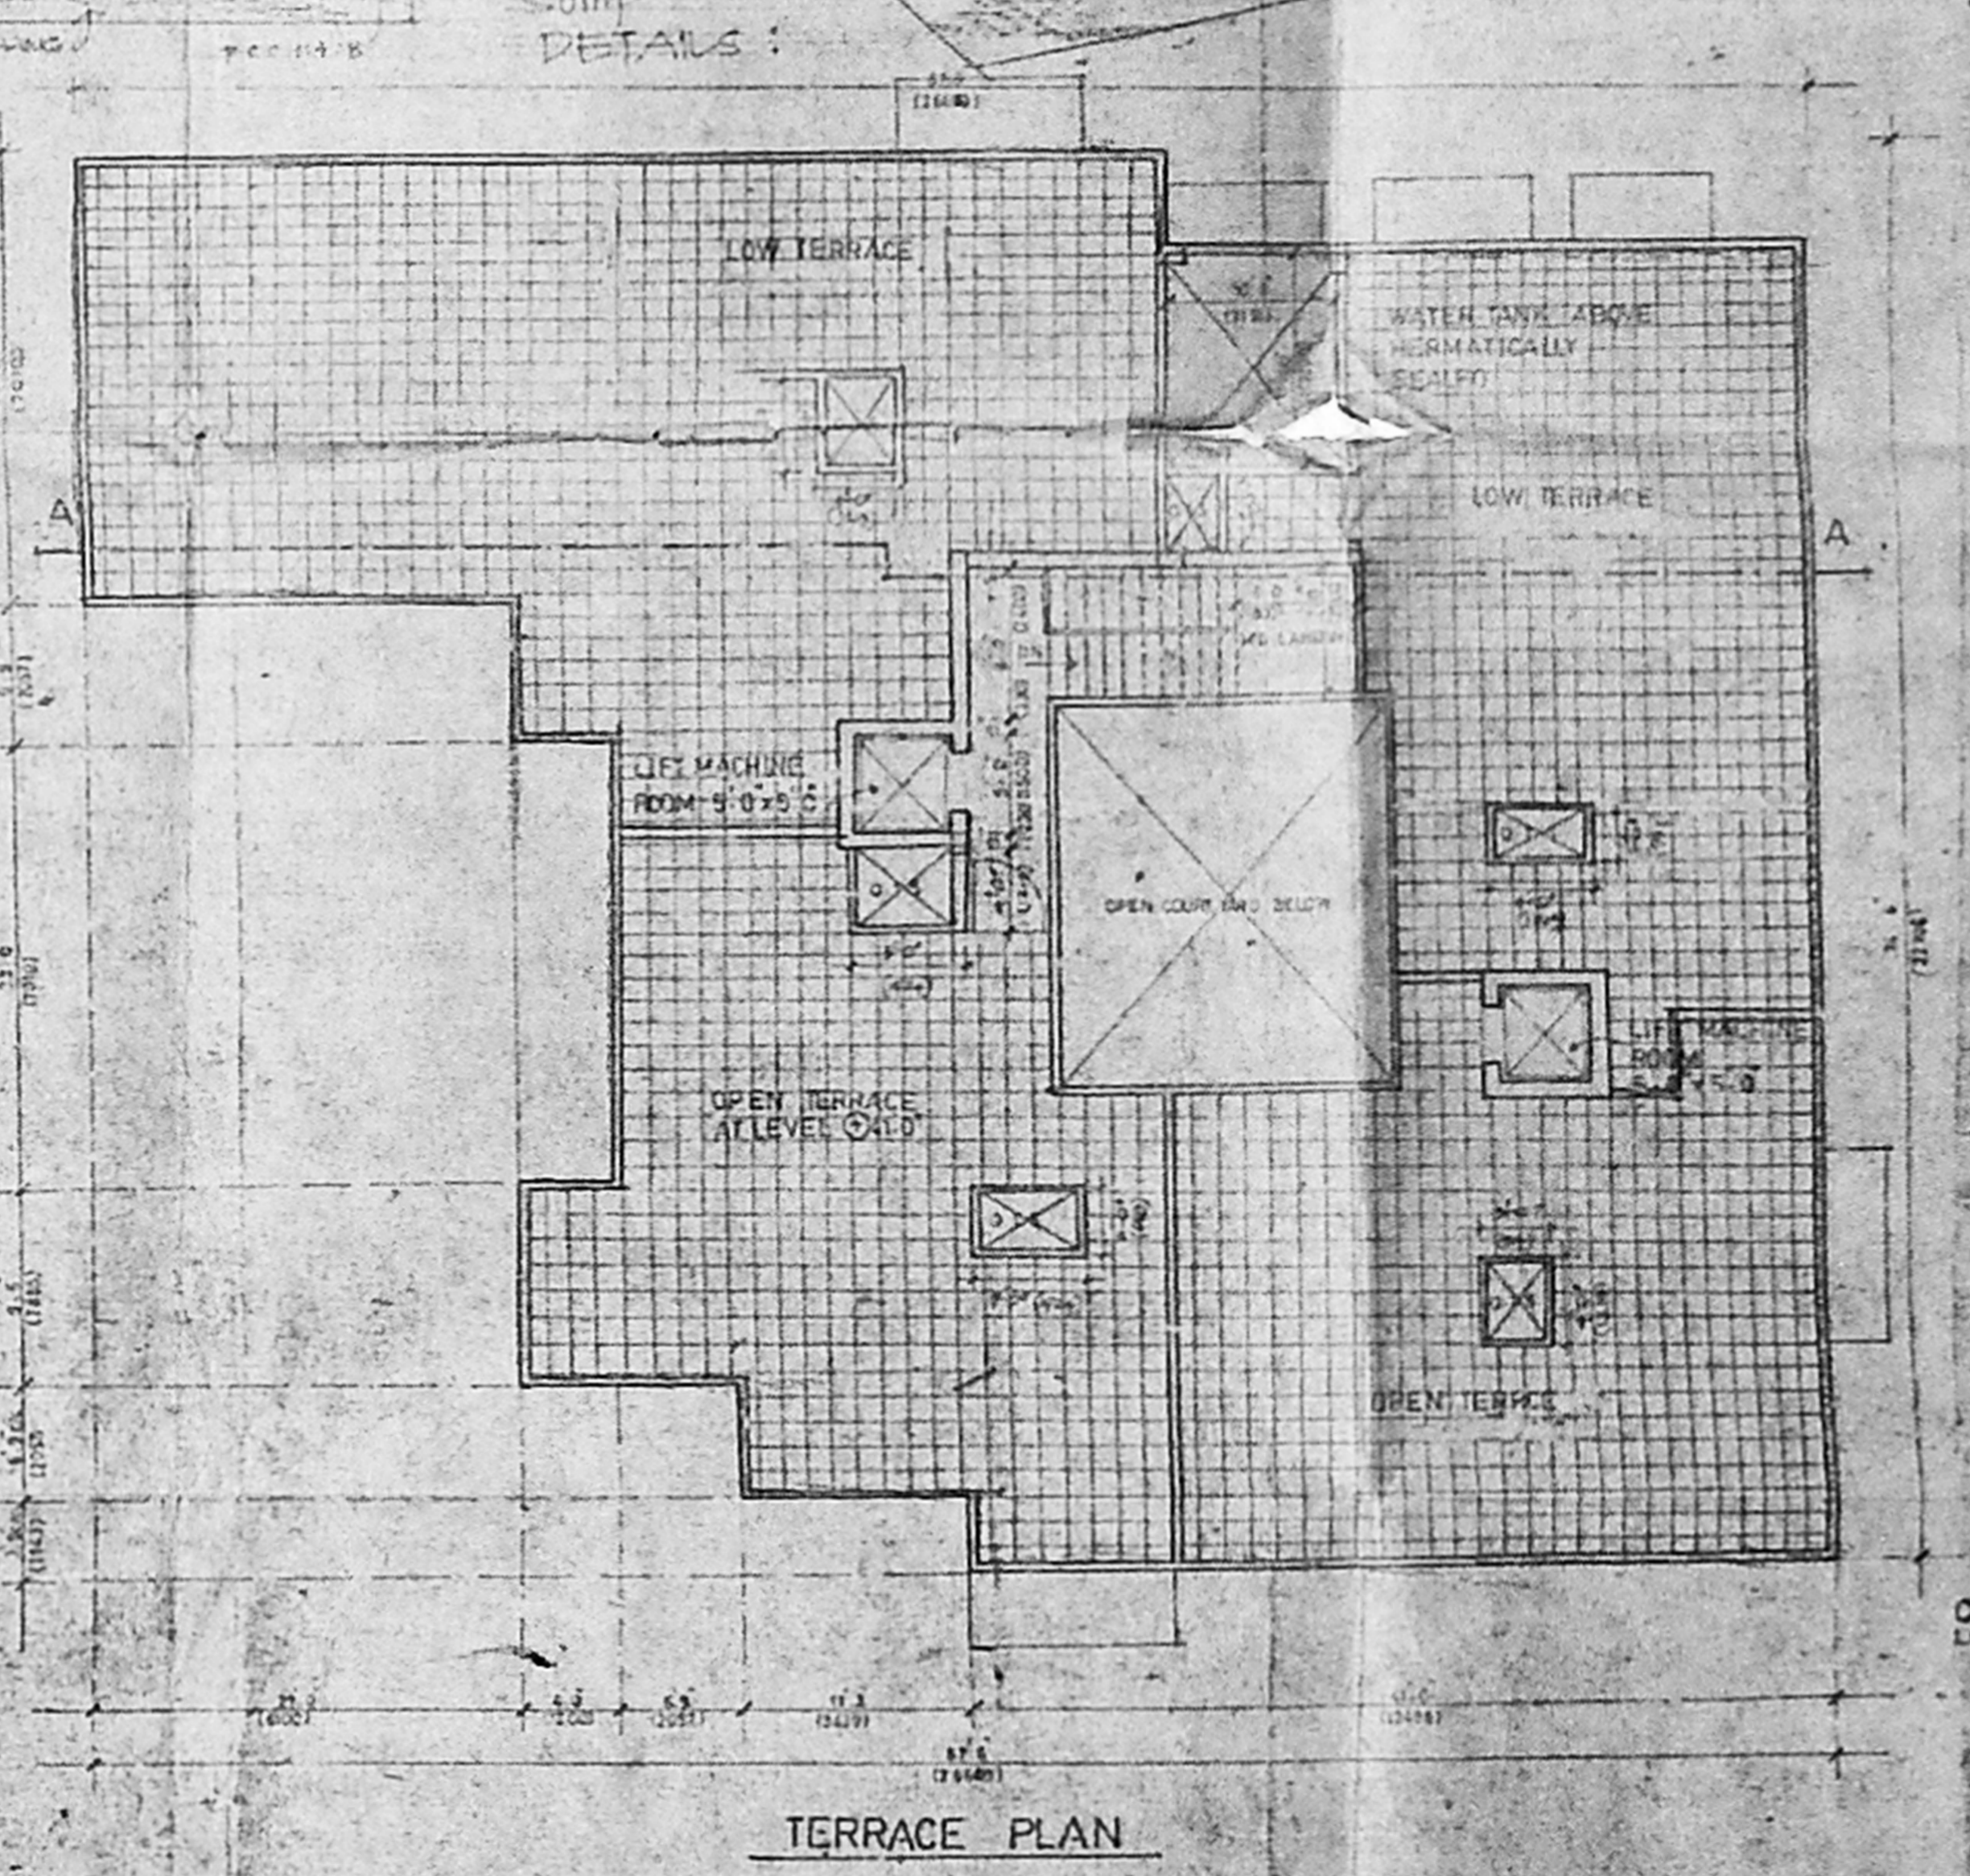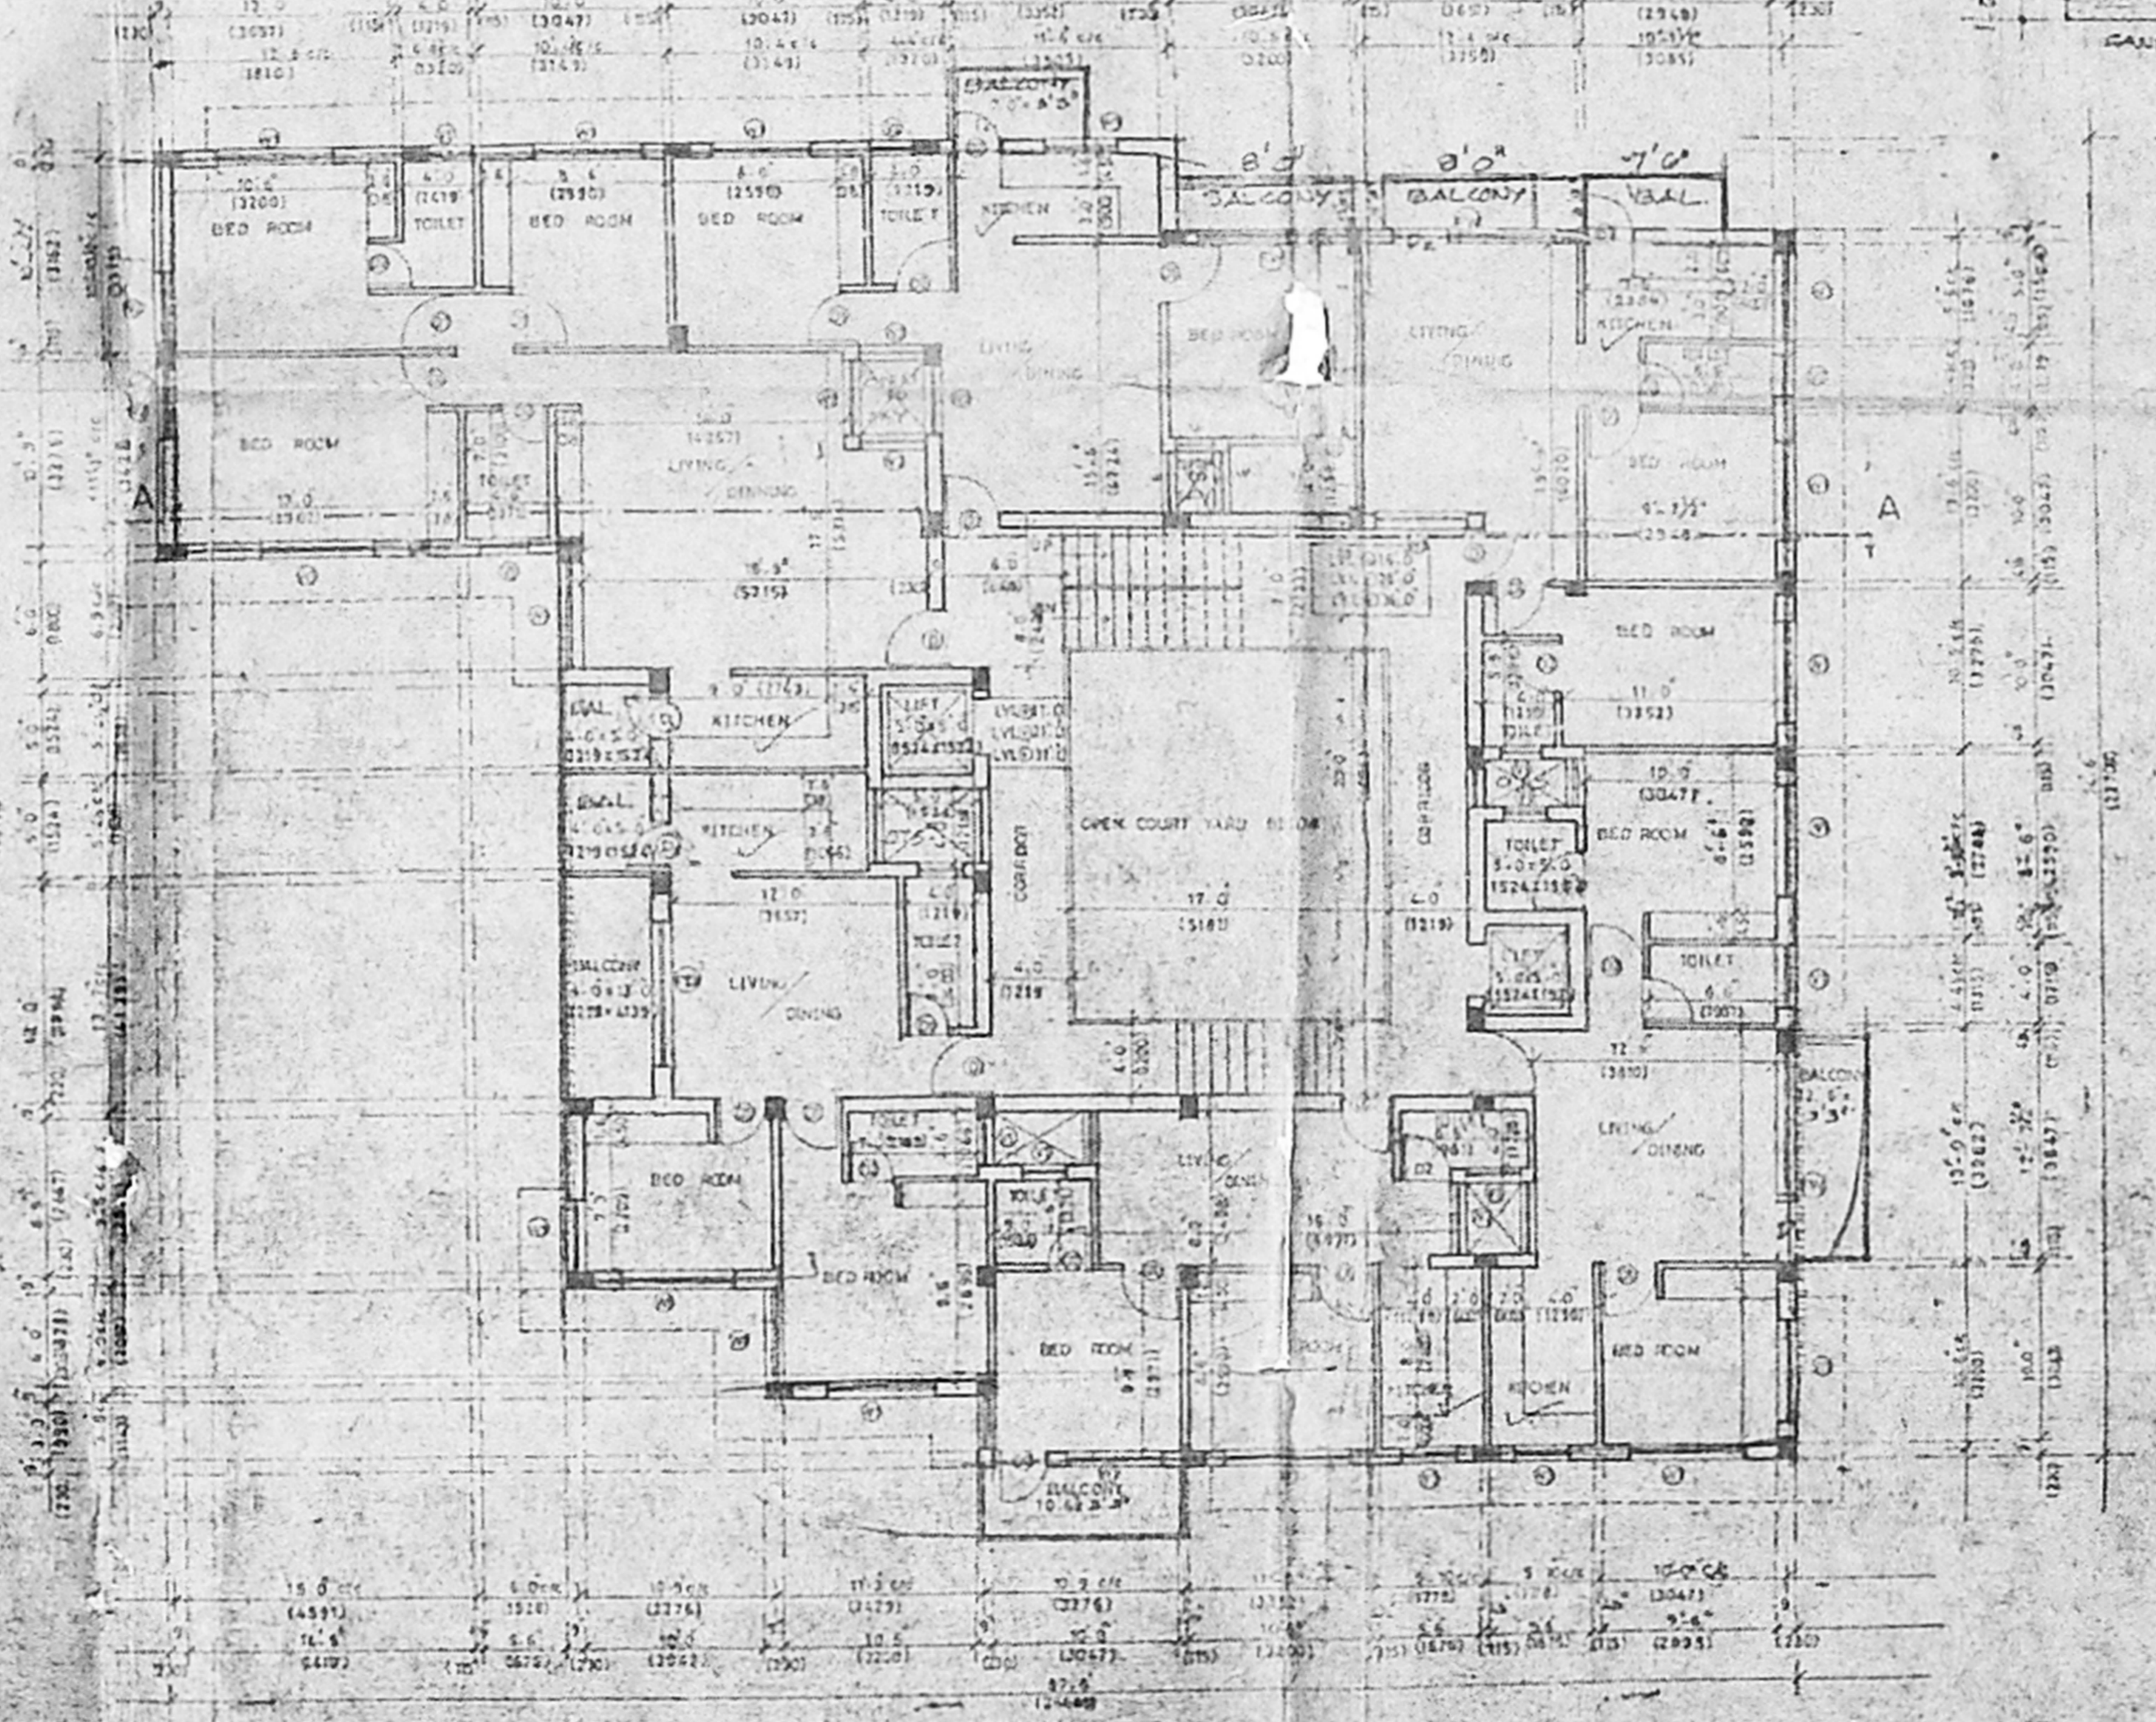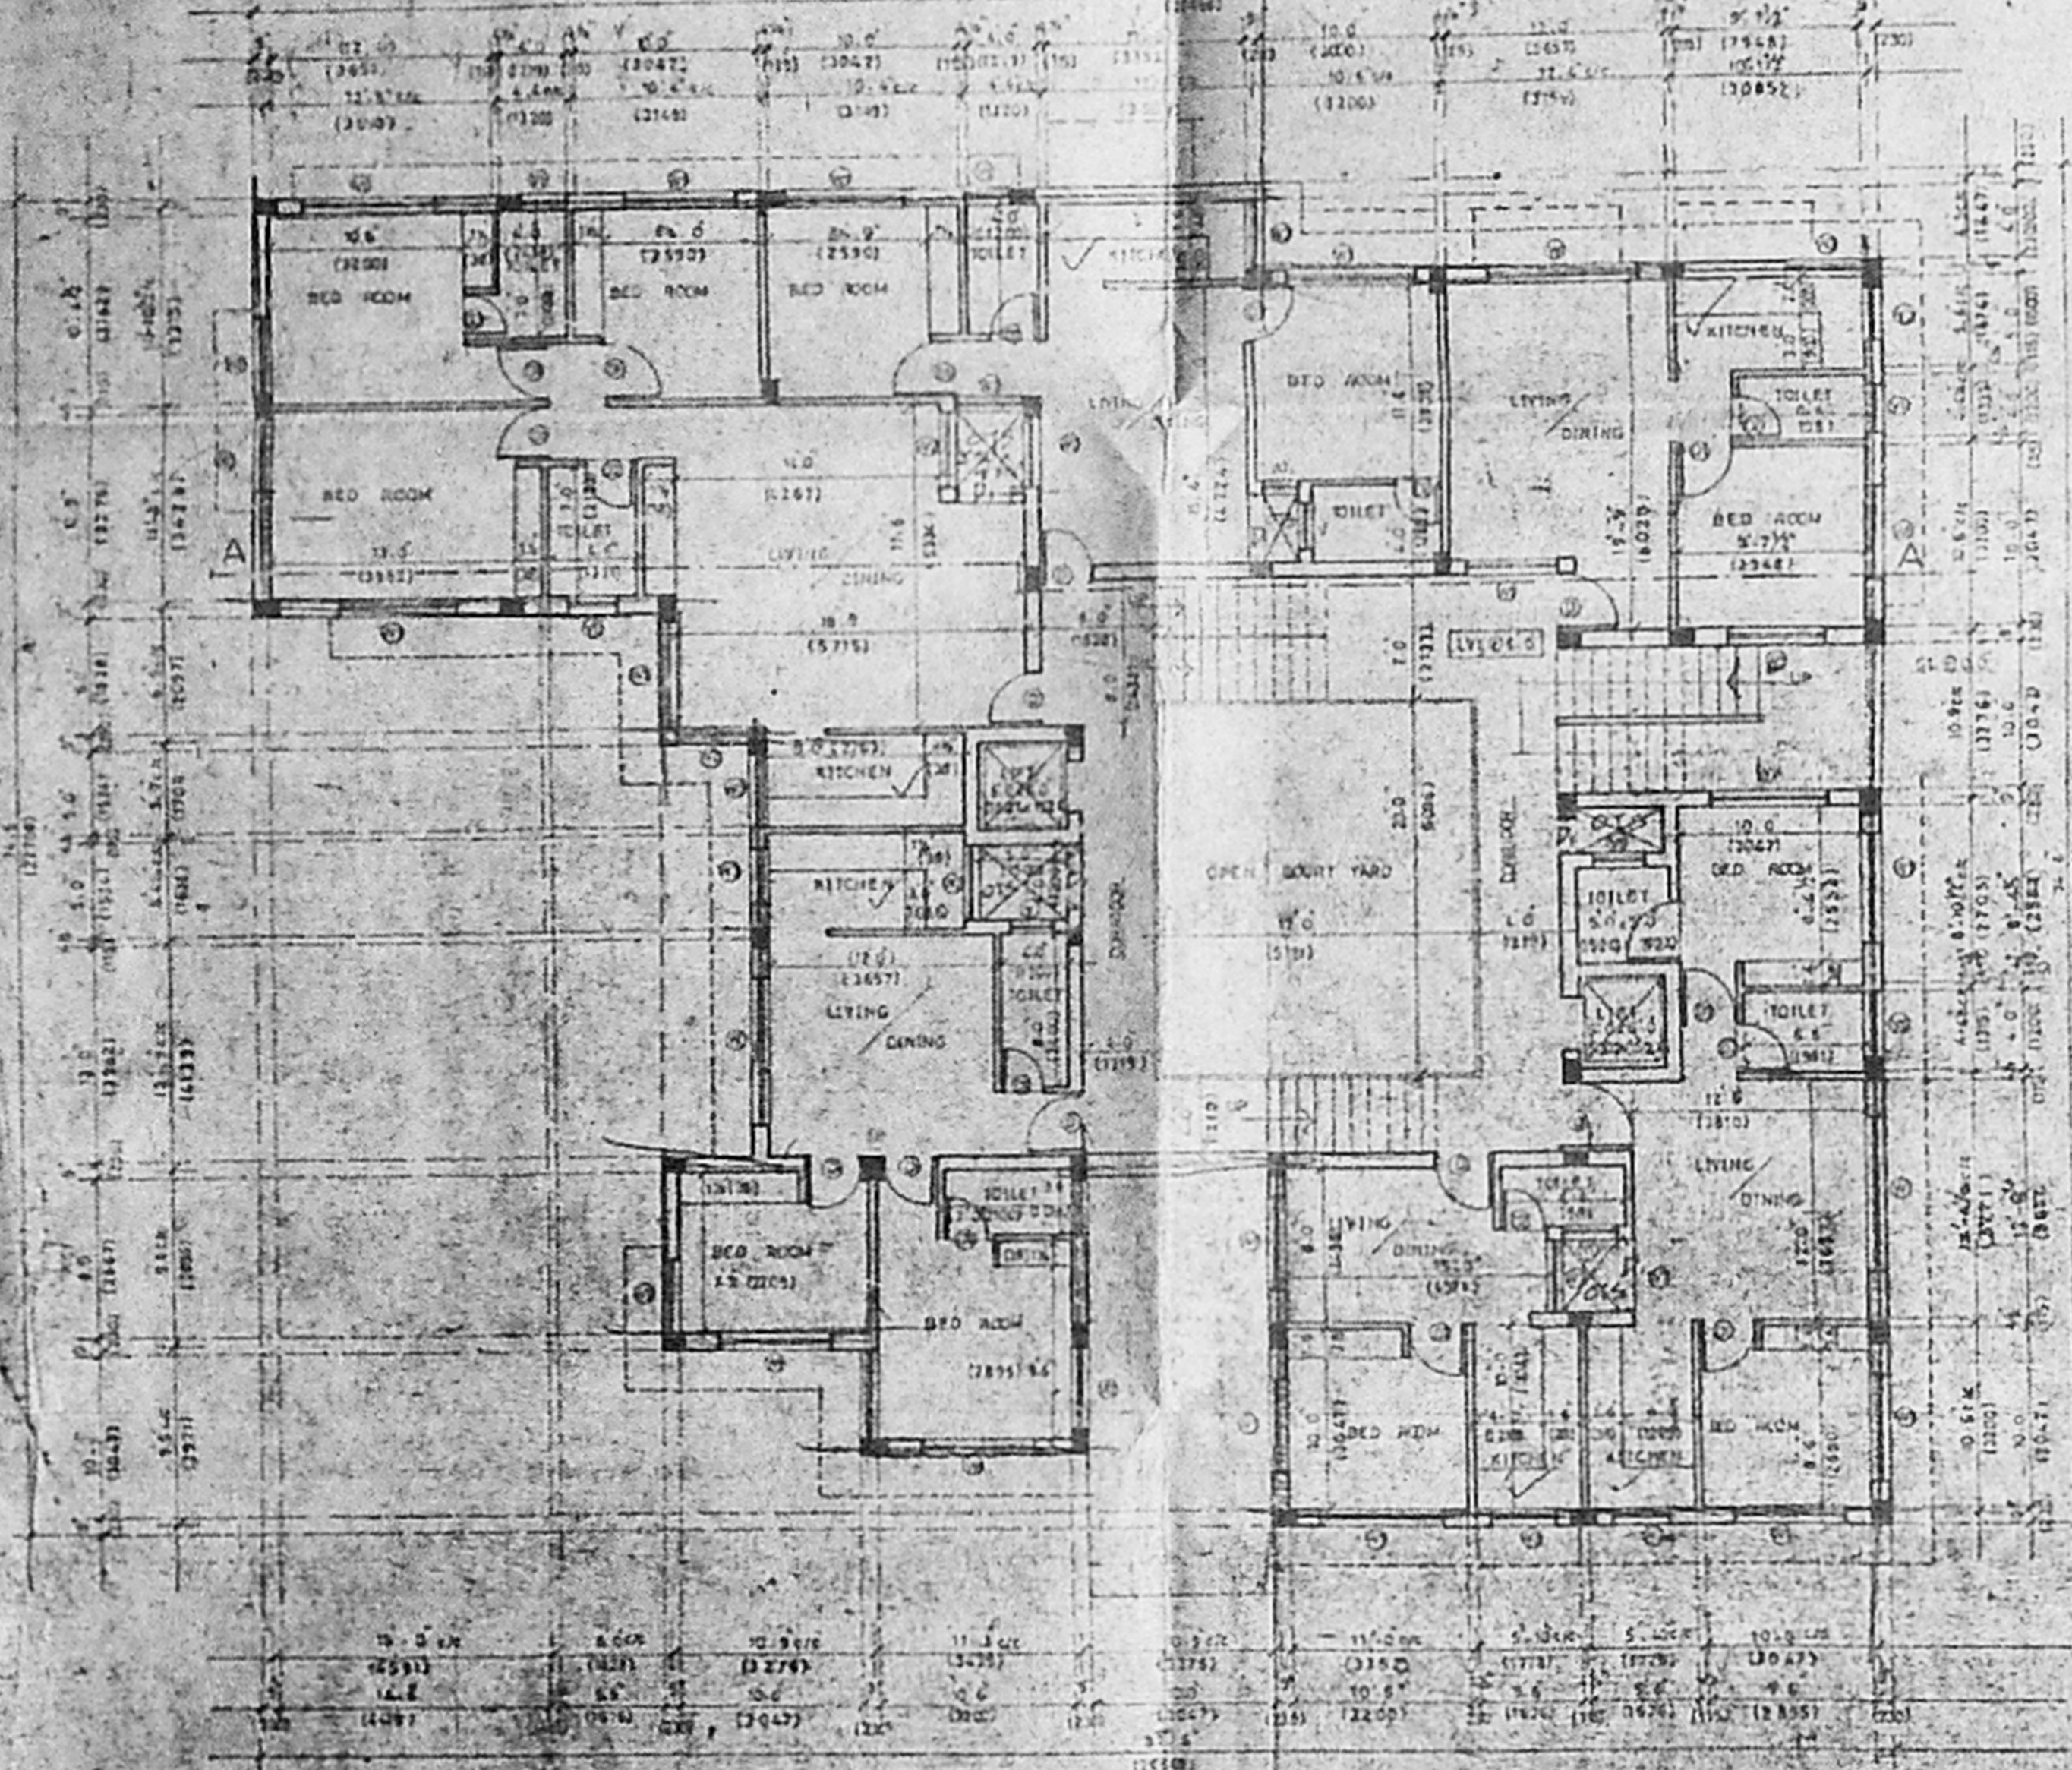

GROUND FLOOR PLAN

TYPICAL FLOOR PLAN

TERRACE PLAN

SECTION CC

PLAN

TITLE		SCHEDULE OF JOINERY				AREA STATEMENT		SPECIFICATION		NOTE		OWNER/POWER AGENT	
NO	TYPE	SIZE	DESCRIPTION	NO	SIZE	SIZE	DESCRIPTION	1	2	3	4	5	6
PROPOSED RESIDENTIAL FLATS AT TS NO 18, 21													
DOOR													
NO.15, BLOCK NO. 2, L.D.G ROAD, LITTLE MOUNT, VENKATAPURAM VILLAGE, GUNDI, SAIDPET TALUK, CHENGI ANNA DISTRICT.													
1	1	1.10 x 1.80	COUNTRY WOOD PANELLED DOOR	7	0.9	0.9	COUNTRY WOOD GLAZED WINDOW	1	1	1	1	1	1
2	1	1.10 x 1.80	COUNTRY WOOD PANELLED DOOR	1	1.70	1.70	COUNTRY WOOD GLAZED WINDOW	1	1	1	1	1	1
3	1	1.10 x 1.80	COUNTRY WOOD PANELLED DOOR	1	1.70	1.70	UPPERED GLAZED VENTILATOR	1	1	1	1	1	1
4	1	1.10 x 1.80	COUNTRY WOOD GLAZED WINDOW	1	1.70	1.70	UPPERED GLAZED VENTILATOR	1	1	1	1	1	1
5	1	1.10 x 1.80	COUNTRY WOOD GLAZED WINDOW	1	1.70	1.70	UPPERED GLAZED VENTILATOR	1	1	1	1	1	1
6	1	1.10 x 1.80	COUNTRY WOOD GLAZED WINDOW	1	1.70	1.70	UPPERED GLAZED VENTILATOR	1	1	1	1	1	1
PLOT AREA - 11279 sq ft (1048 sq m)								1. FOUNDATION		BRICK ALLY LIVE CONCRETE 1:2:4		SCALE 1/4" = 1'-0"	
BASEMENT FLOOR AREA (G.F. + 1)								2. SUPER STRUCTURE		FINISHED WITH ONE COURSE OF PRESSED TILES SET IN CEMENT MORTAR 1:3			
GROUND FLOOR AREA - 4750 sq ft (442 sq m)								3. WALL		PRECAST CONCRETE BLOCK PANEL		DATE 28.7.74	
FIRST FLOOR AREA - 4800 sq ft (447 sq m)								4. ROOF FINISH		11.5" MIN. THICK FOR OUTSIDE WALL AND 100 MM THICK FOR THE INSIDE WALL		DRAWN DEVA	
SECOND FLOOR AREA - 4800 sq ft (447 sq m)								5. DECK AND TERRACE		COUNTRY WOOD PANELLED DOOR, COUNTRY WOOD GLAZED WINDOW AND COUNTRY WOOD VENTILATOR		CHECKED B.S.V	
THIRD FLOOR AREA - 2220 sq ft (207 sq m)								6. FLOOR FINISH		1. POLYMER		DO NOT SCALE THE DRAWING	
TOTAL BUILT UP AREA - 14150 sq ft (1318 sq m)								7. PLOT COVERAGE - 33.53%		8. PLOT COVERED AREA - 4750 sq ft (442 sq m)		DIMENSIONS IN BRACKET ARE IN METERS	

B/20741/176/B/B/95  
 Planning Permit No.


**APPROVED**

SUBJECT TO THE CONDITIONS IN THIS OFFICE LETTER.

No. B/28514/95 Date: 4-96

FOR MEMBER SECRETARY  
 MADRAS METROPOLITAN  
 DEVELOPMENT AUTHORITY  
 MADRAS - 600 008.

Swastika symbol  
 %

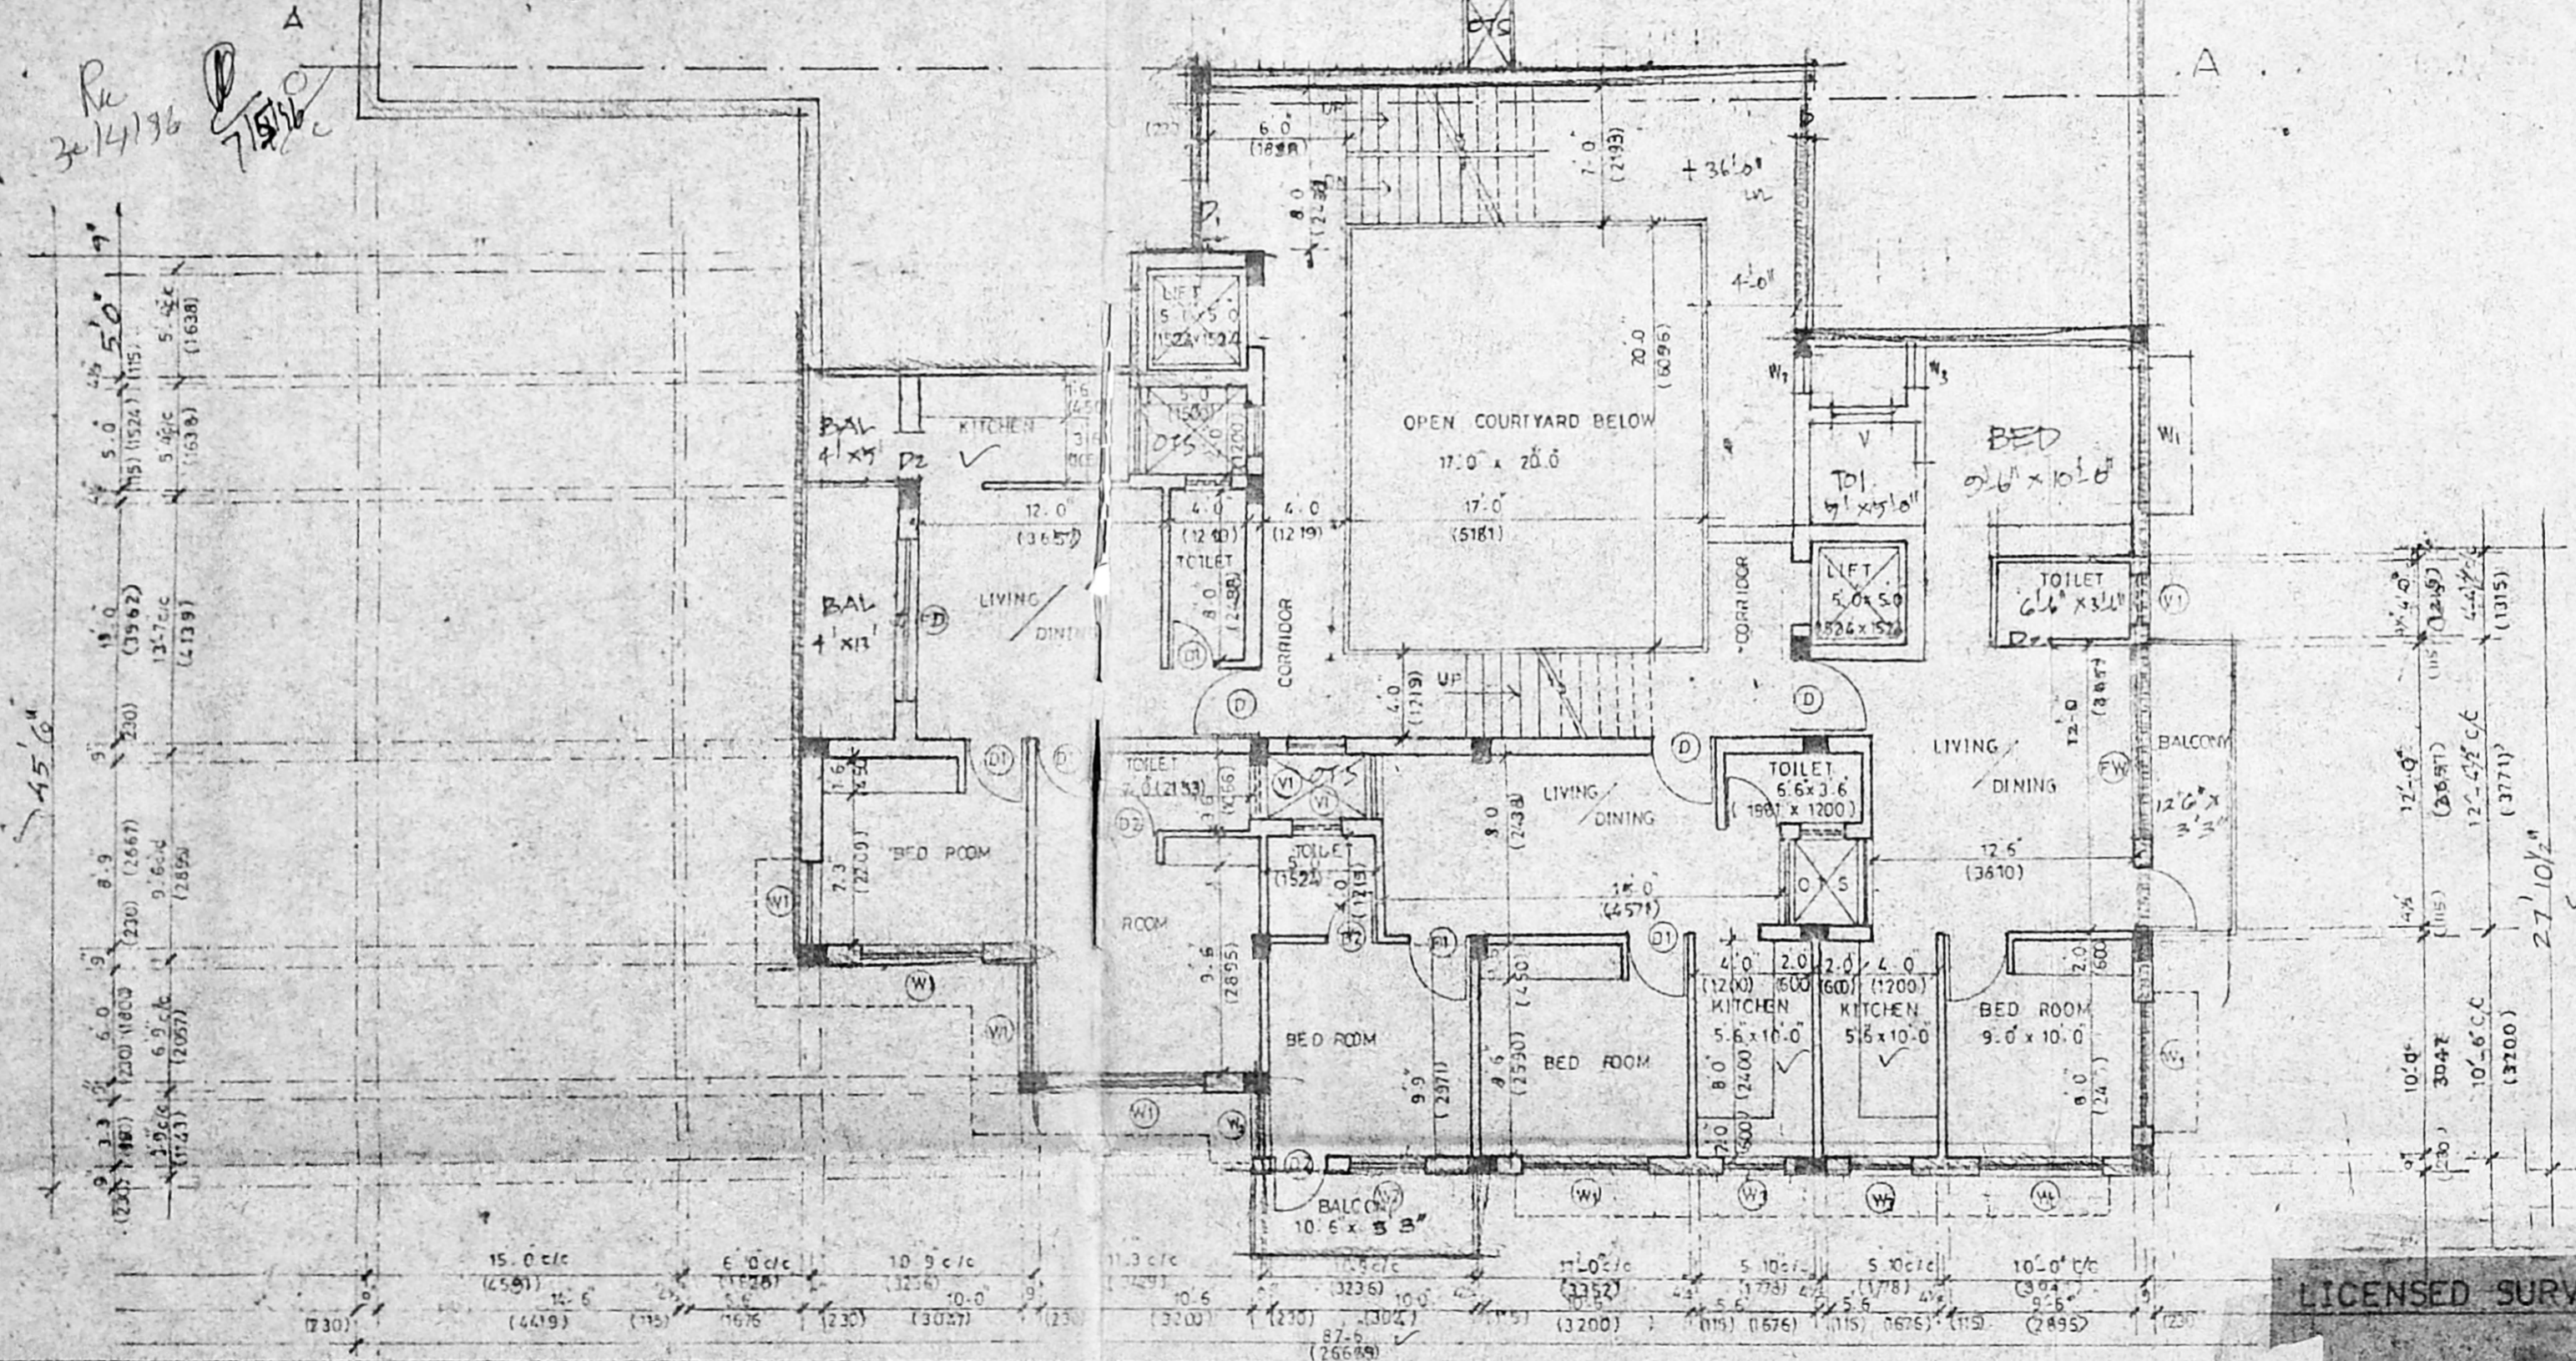

PROPOSED RESIDENTIAL FLATS AT TS NO 16.21,  
 AT DOOR NO 15  
 BLOCK NO.2 L.D.G ROAD, LITTLE MOUNT,  
 VENKATAPURAM VILLAGE, GUINDY,  
 SAIDAPET TALUK. CHENGAI ANNA DISTRICT

DRAWN DEVA	DIRECTION	NOTE
CHECKED B.S.V	N 	PROPOSED
SCALE 1:8.0		SEWER LINE
DATE 28.7.96		SITE BOUNDARY
<b>THIRD FLOOR PLAN</b>		ROAD
ALL DIMENSIONS 'IN BRACKET ARE 'MM'		

OWNER / POWER AGENT

LICENSED SURVEYOR

*[Signature]*

MR. K.R. JANAKIRAMAN, B.E., M.B.E., M.T.P.  
 Consultant Engineer, Planner & Valuer  
 Licensee Surveyor (No. 519) Plumbing Lic. Engr.  
 No. 58 & 78 Class I Corporation of Madras  
 Metro Water, Ambattur  
 12, Lake View Road, Kottur, Madras.