



ELEVATION


APPROVED
 SUBJECT TO THE CONDITIONS IN
 THIS OFFICE LETTER.
 FOR MEMBER SECRETARY
 MADRAS METROPOLITAN
 DEVELOPMENT AUTHORITY
 MADRAS - 600 008.

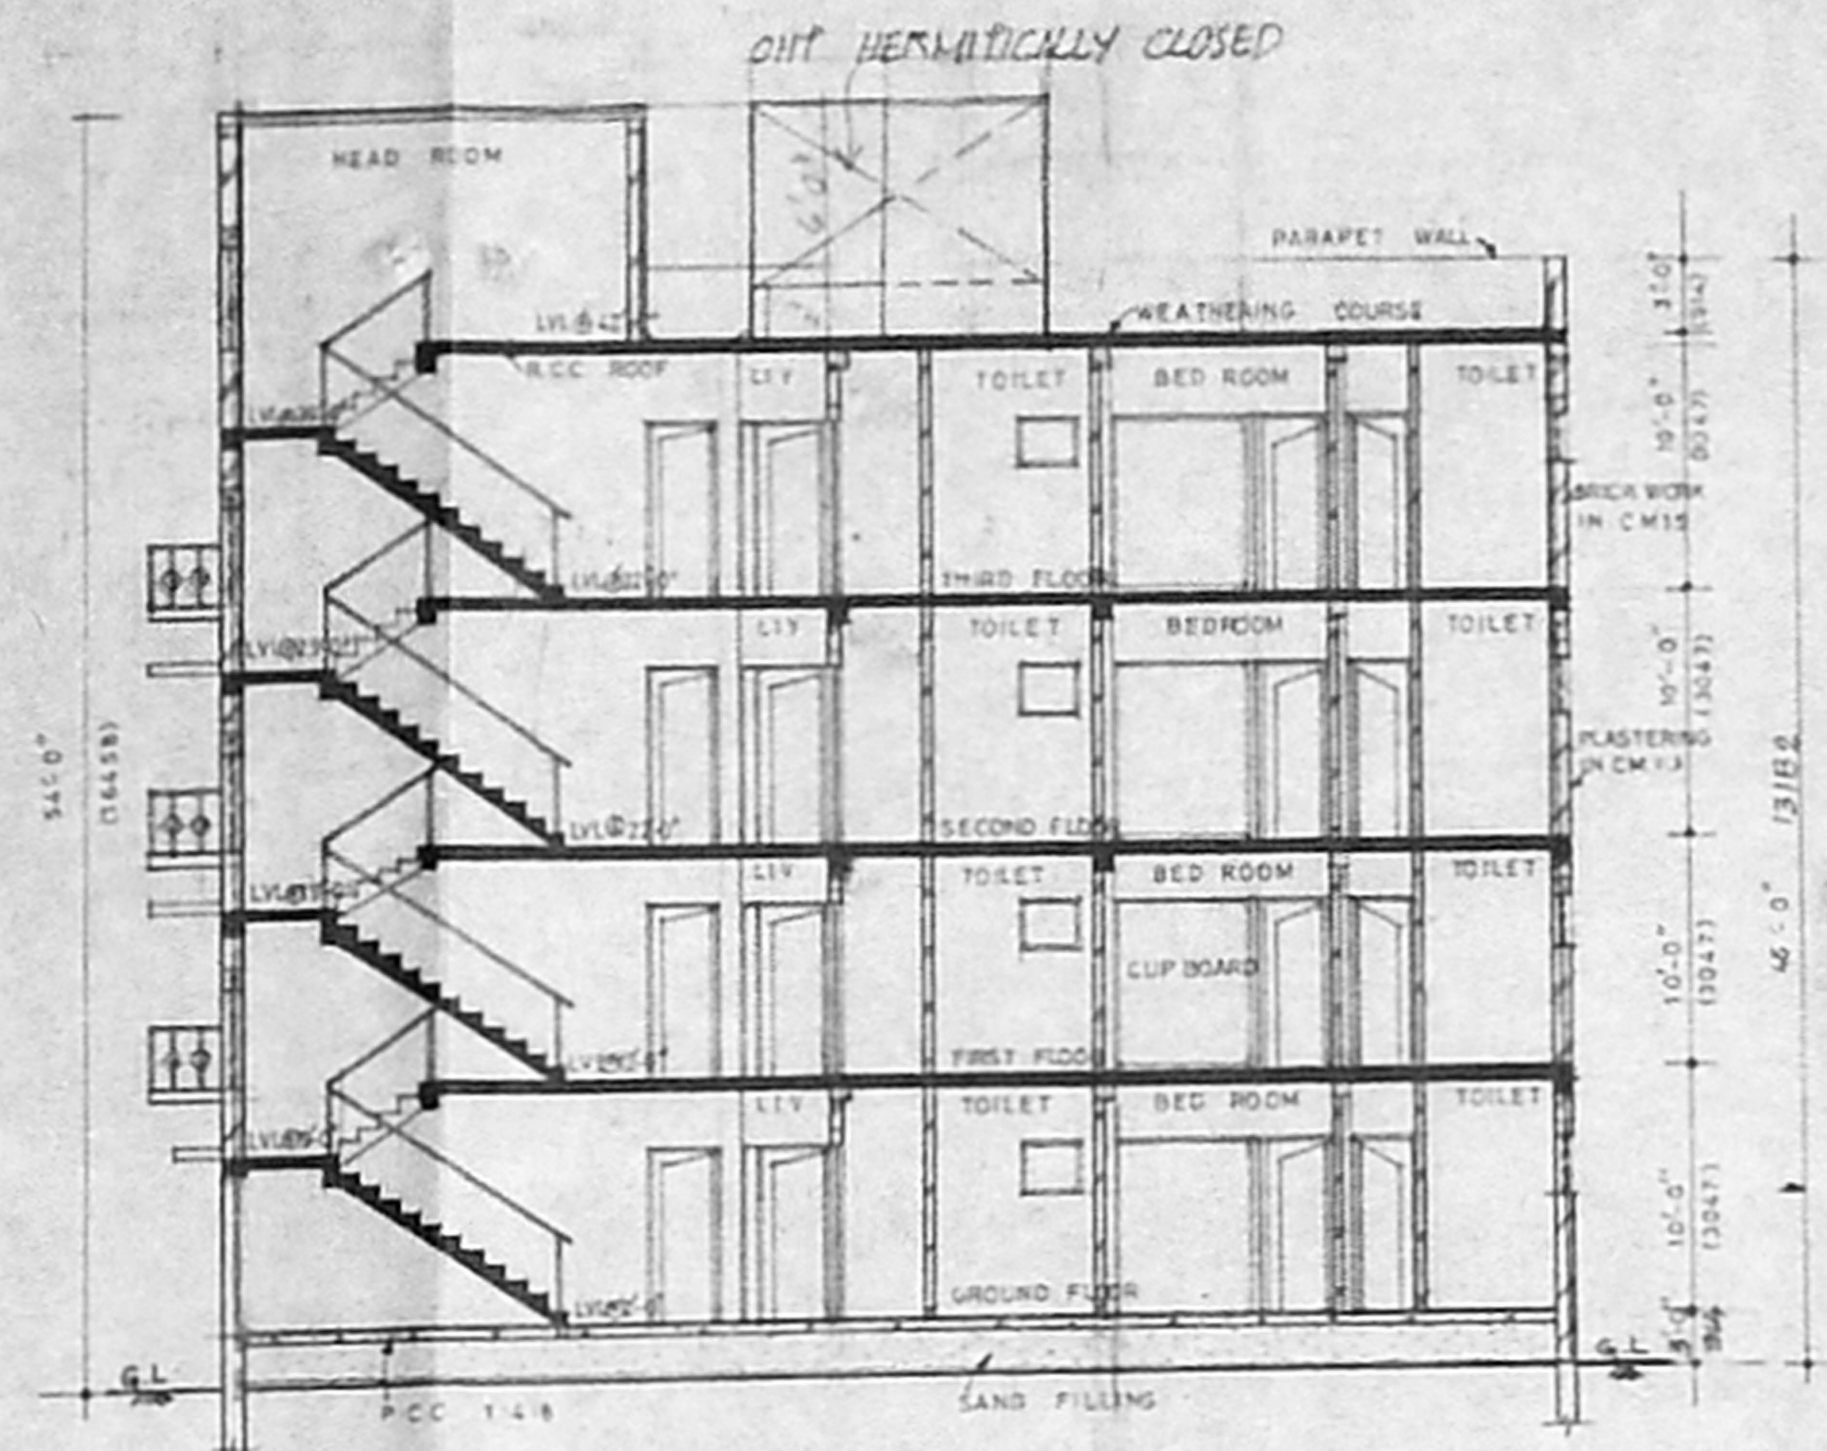


SECTION-AA

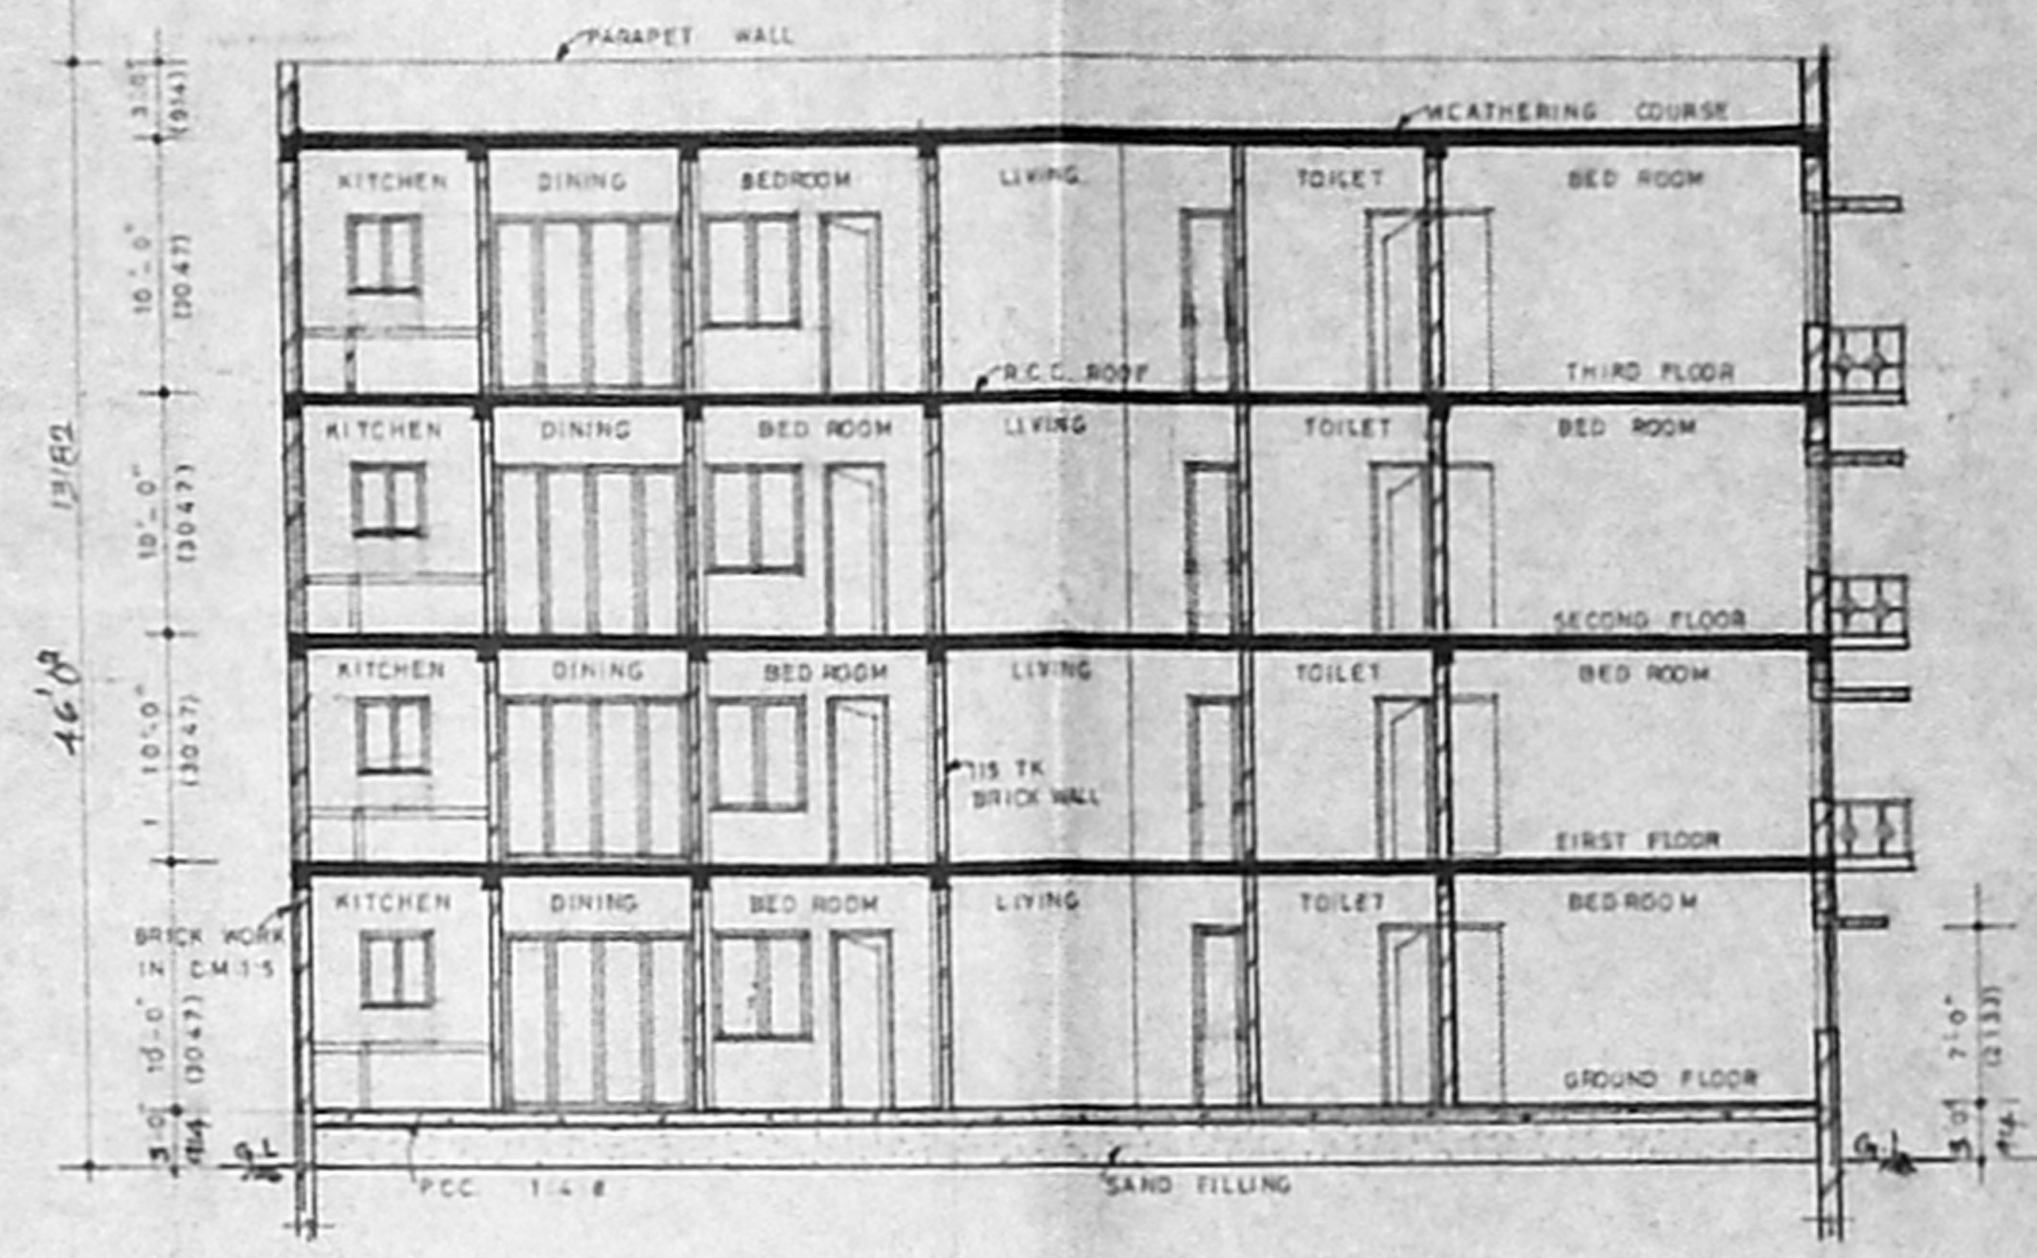


SECTION-BB

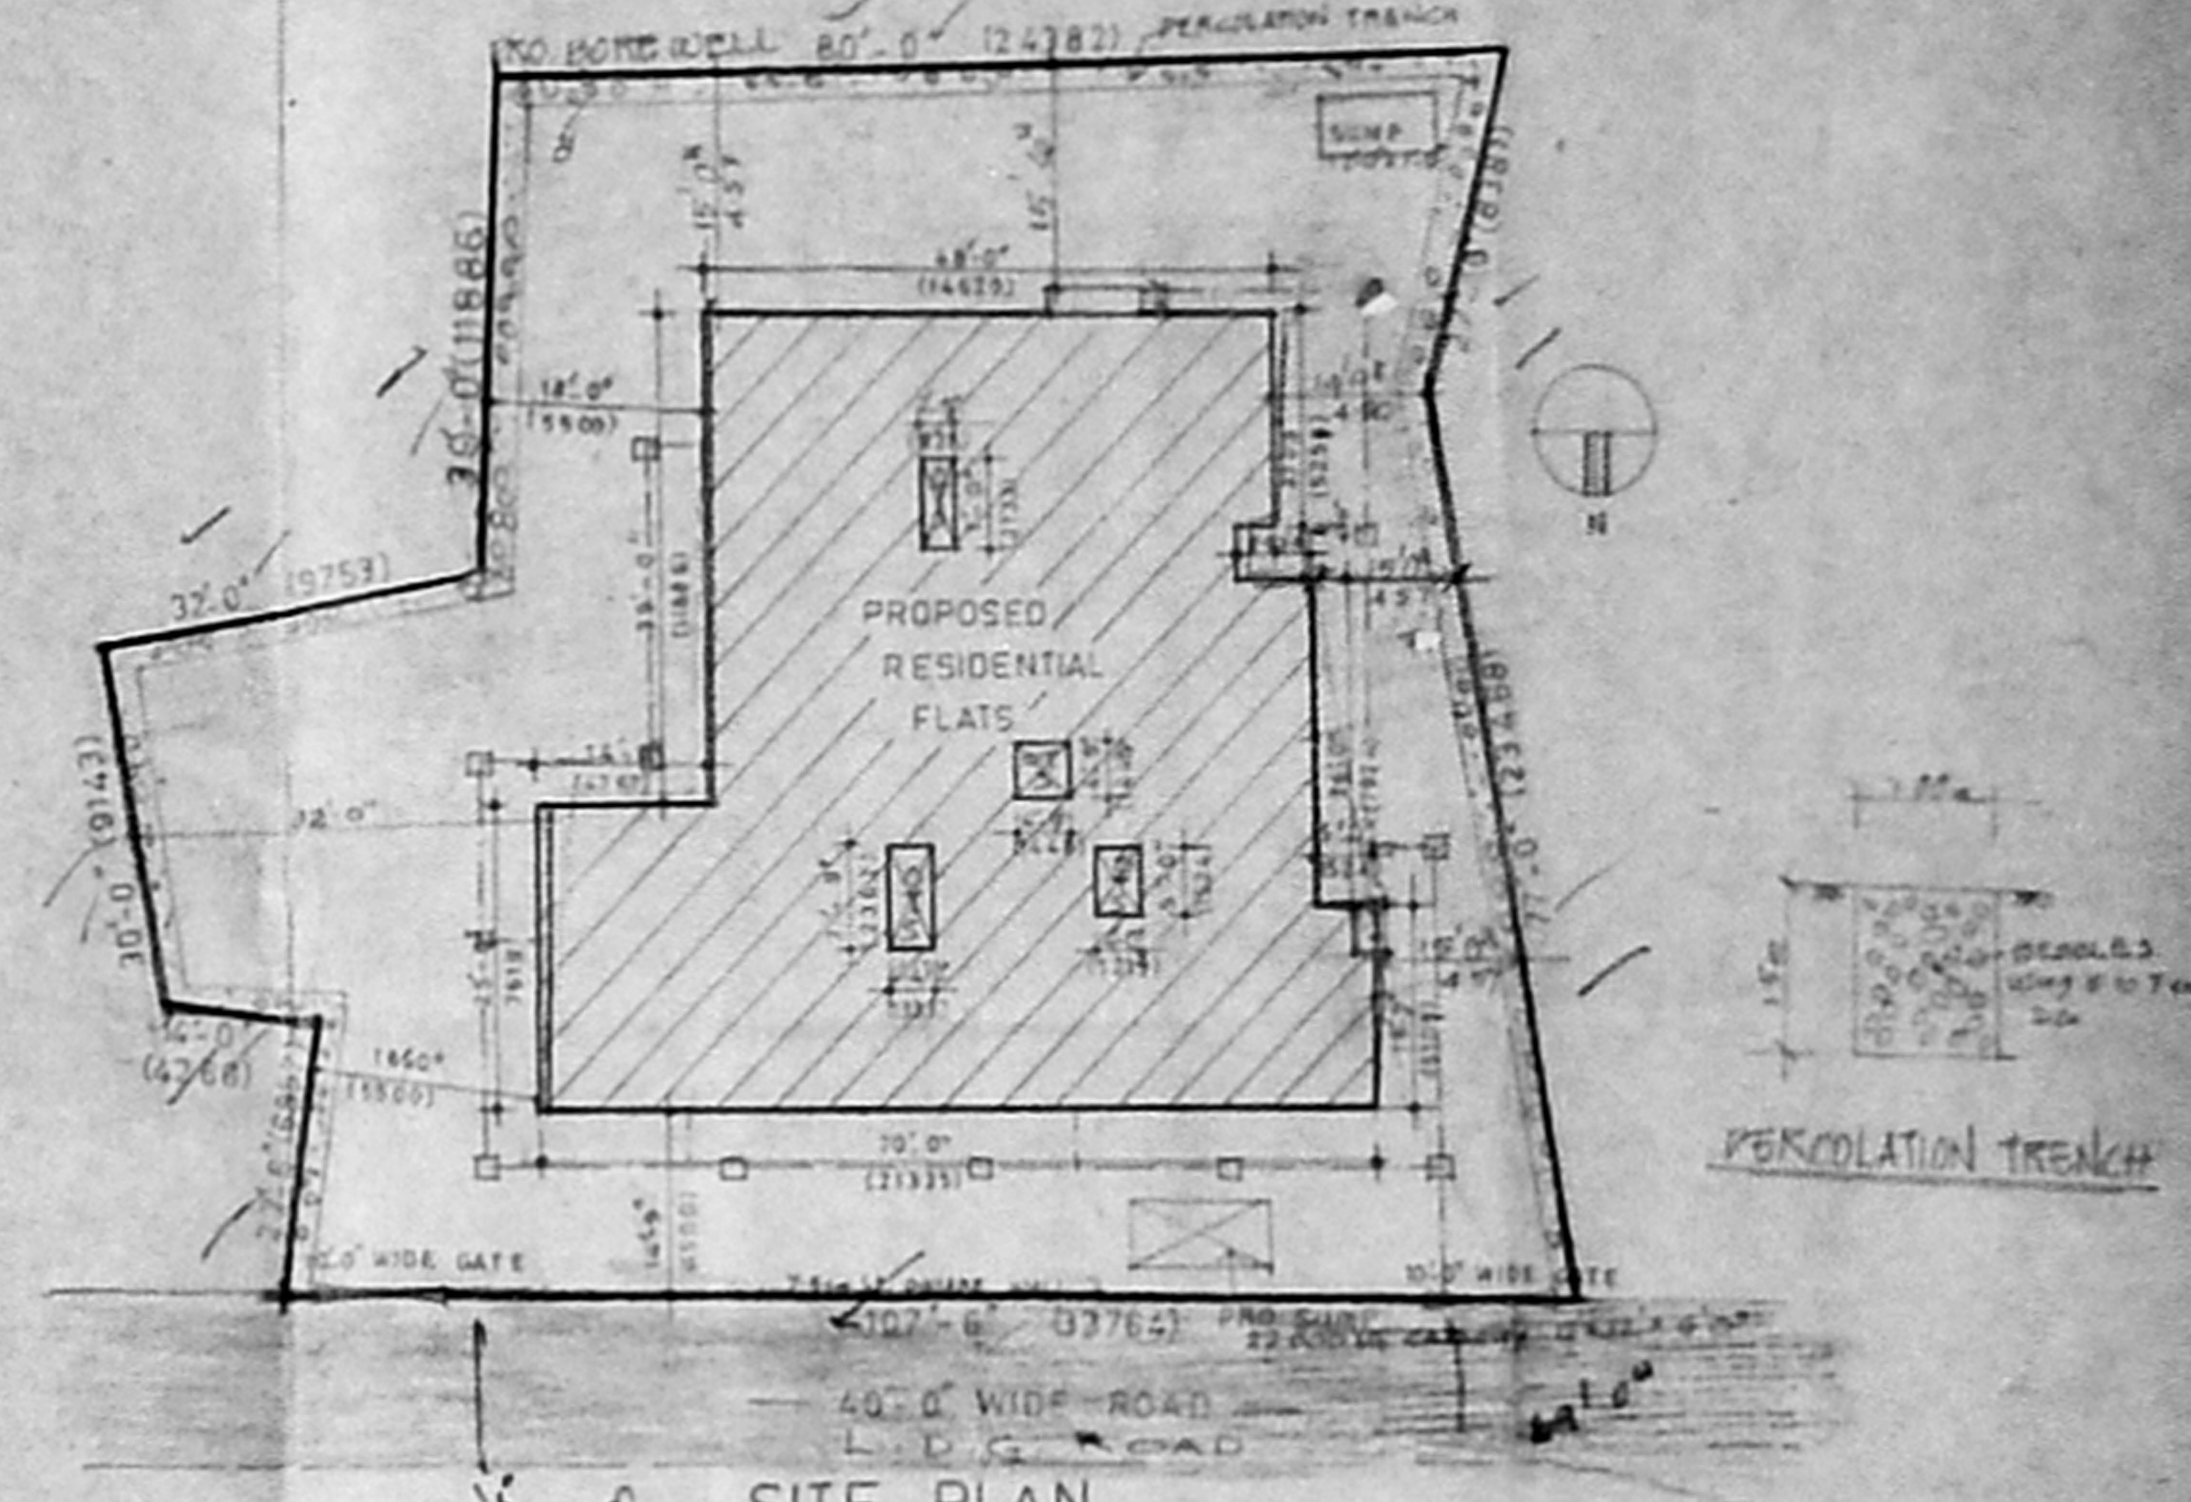


SITE PLAN
 SCALE - 1/8" = 1'-0"

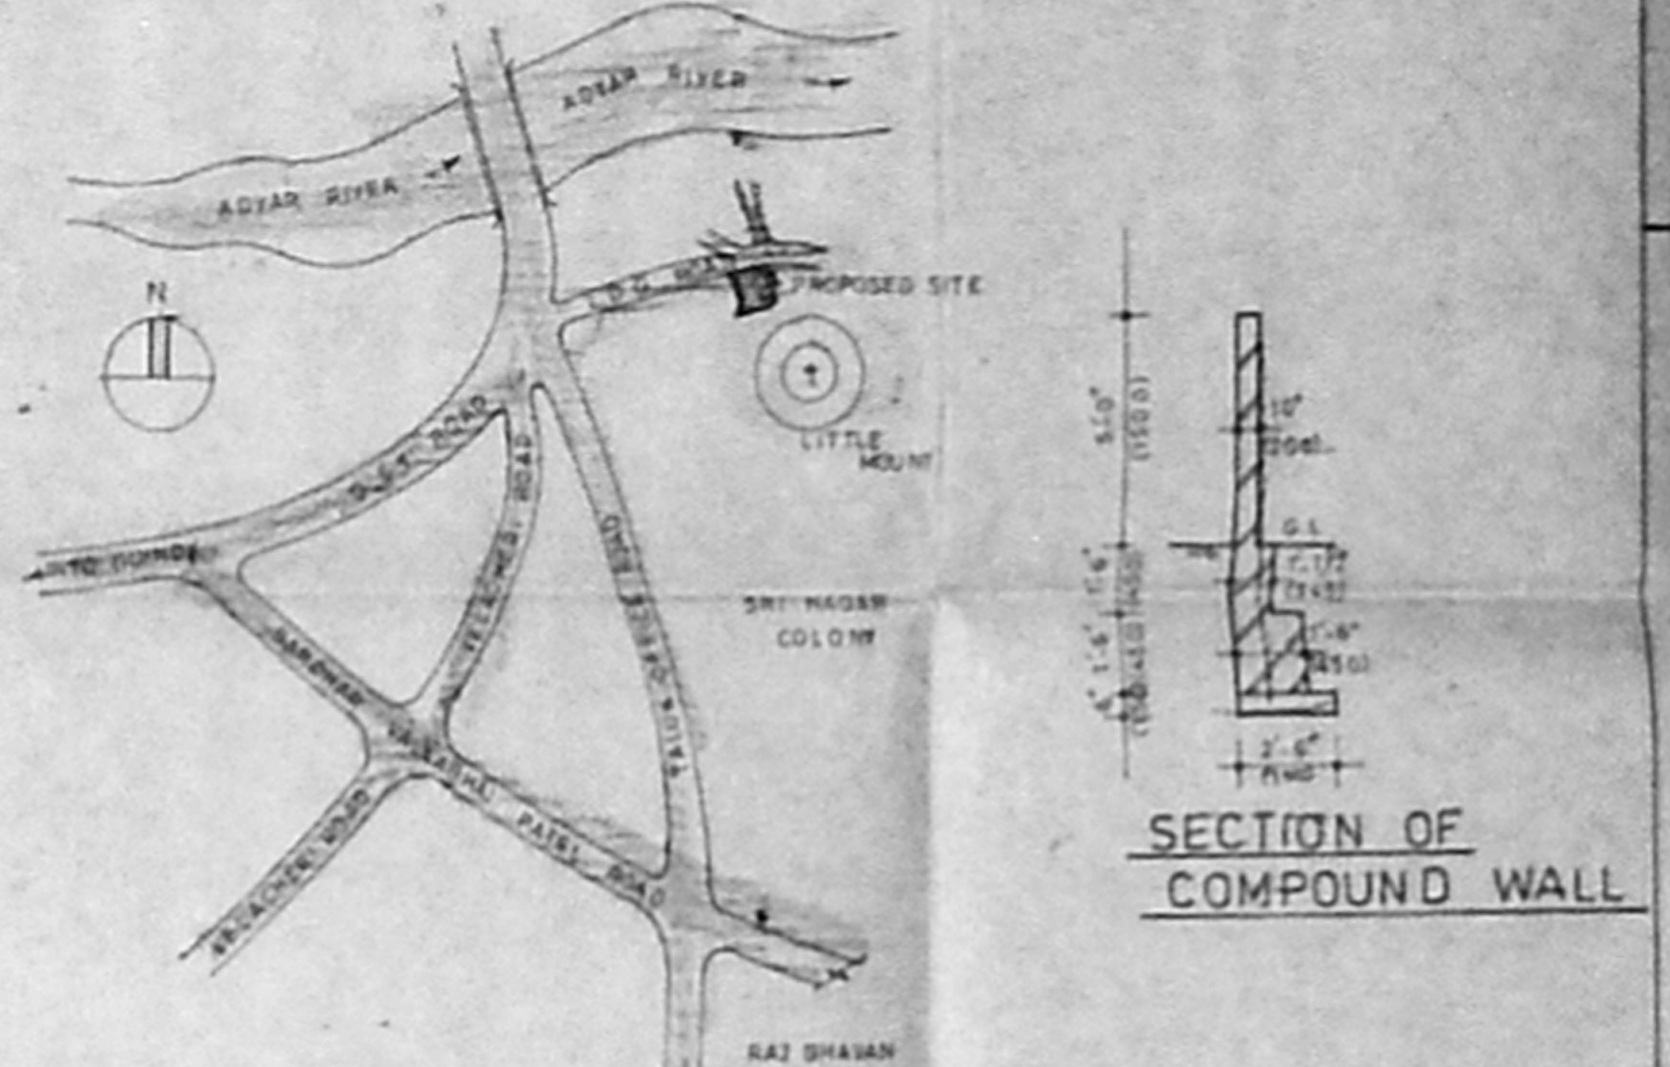


SECTION OF COMPOUND WALL

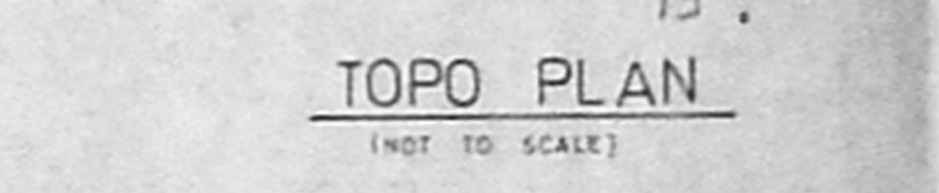


TOPO PLAN
 (NOT TO SCALE)

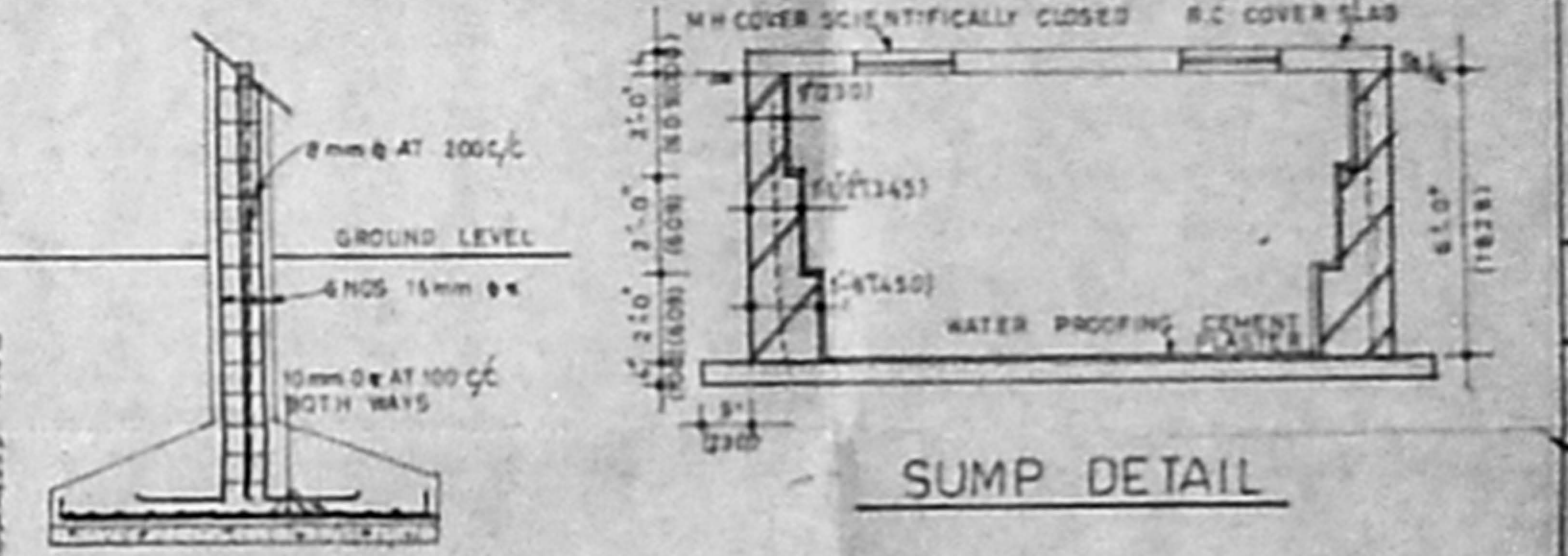


SUMP DETAIL

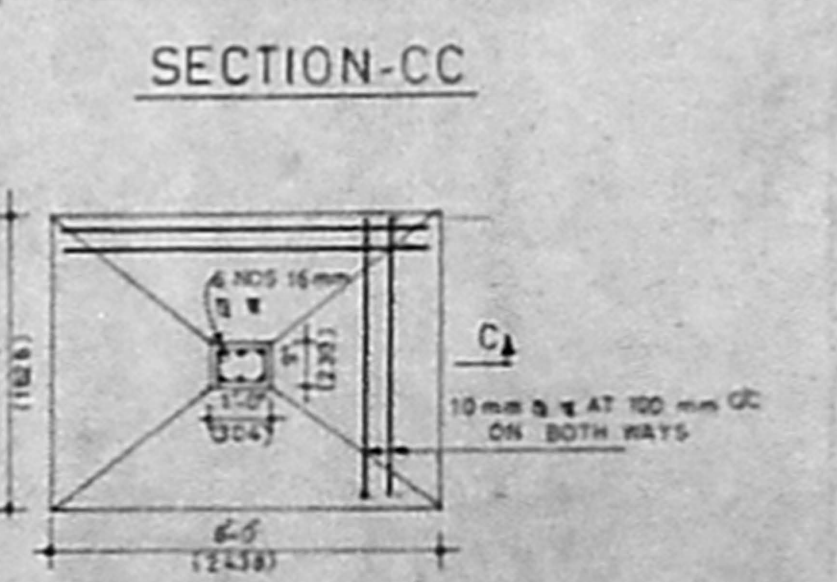


COLUMN FOOTING DETAIL
 PLAN
 (NOT TO SCALE)

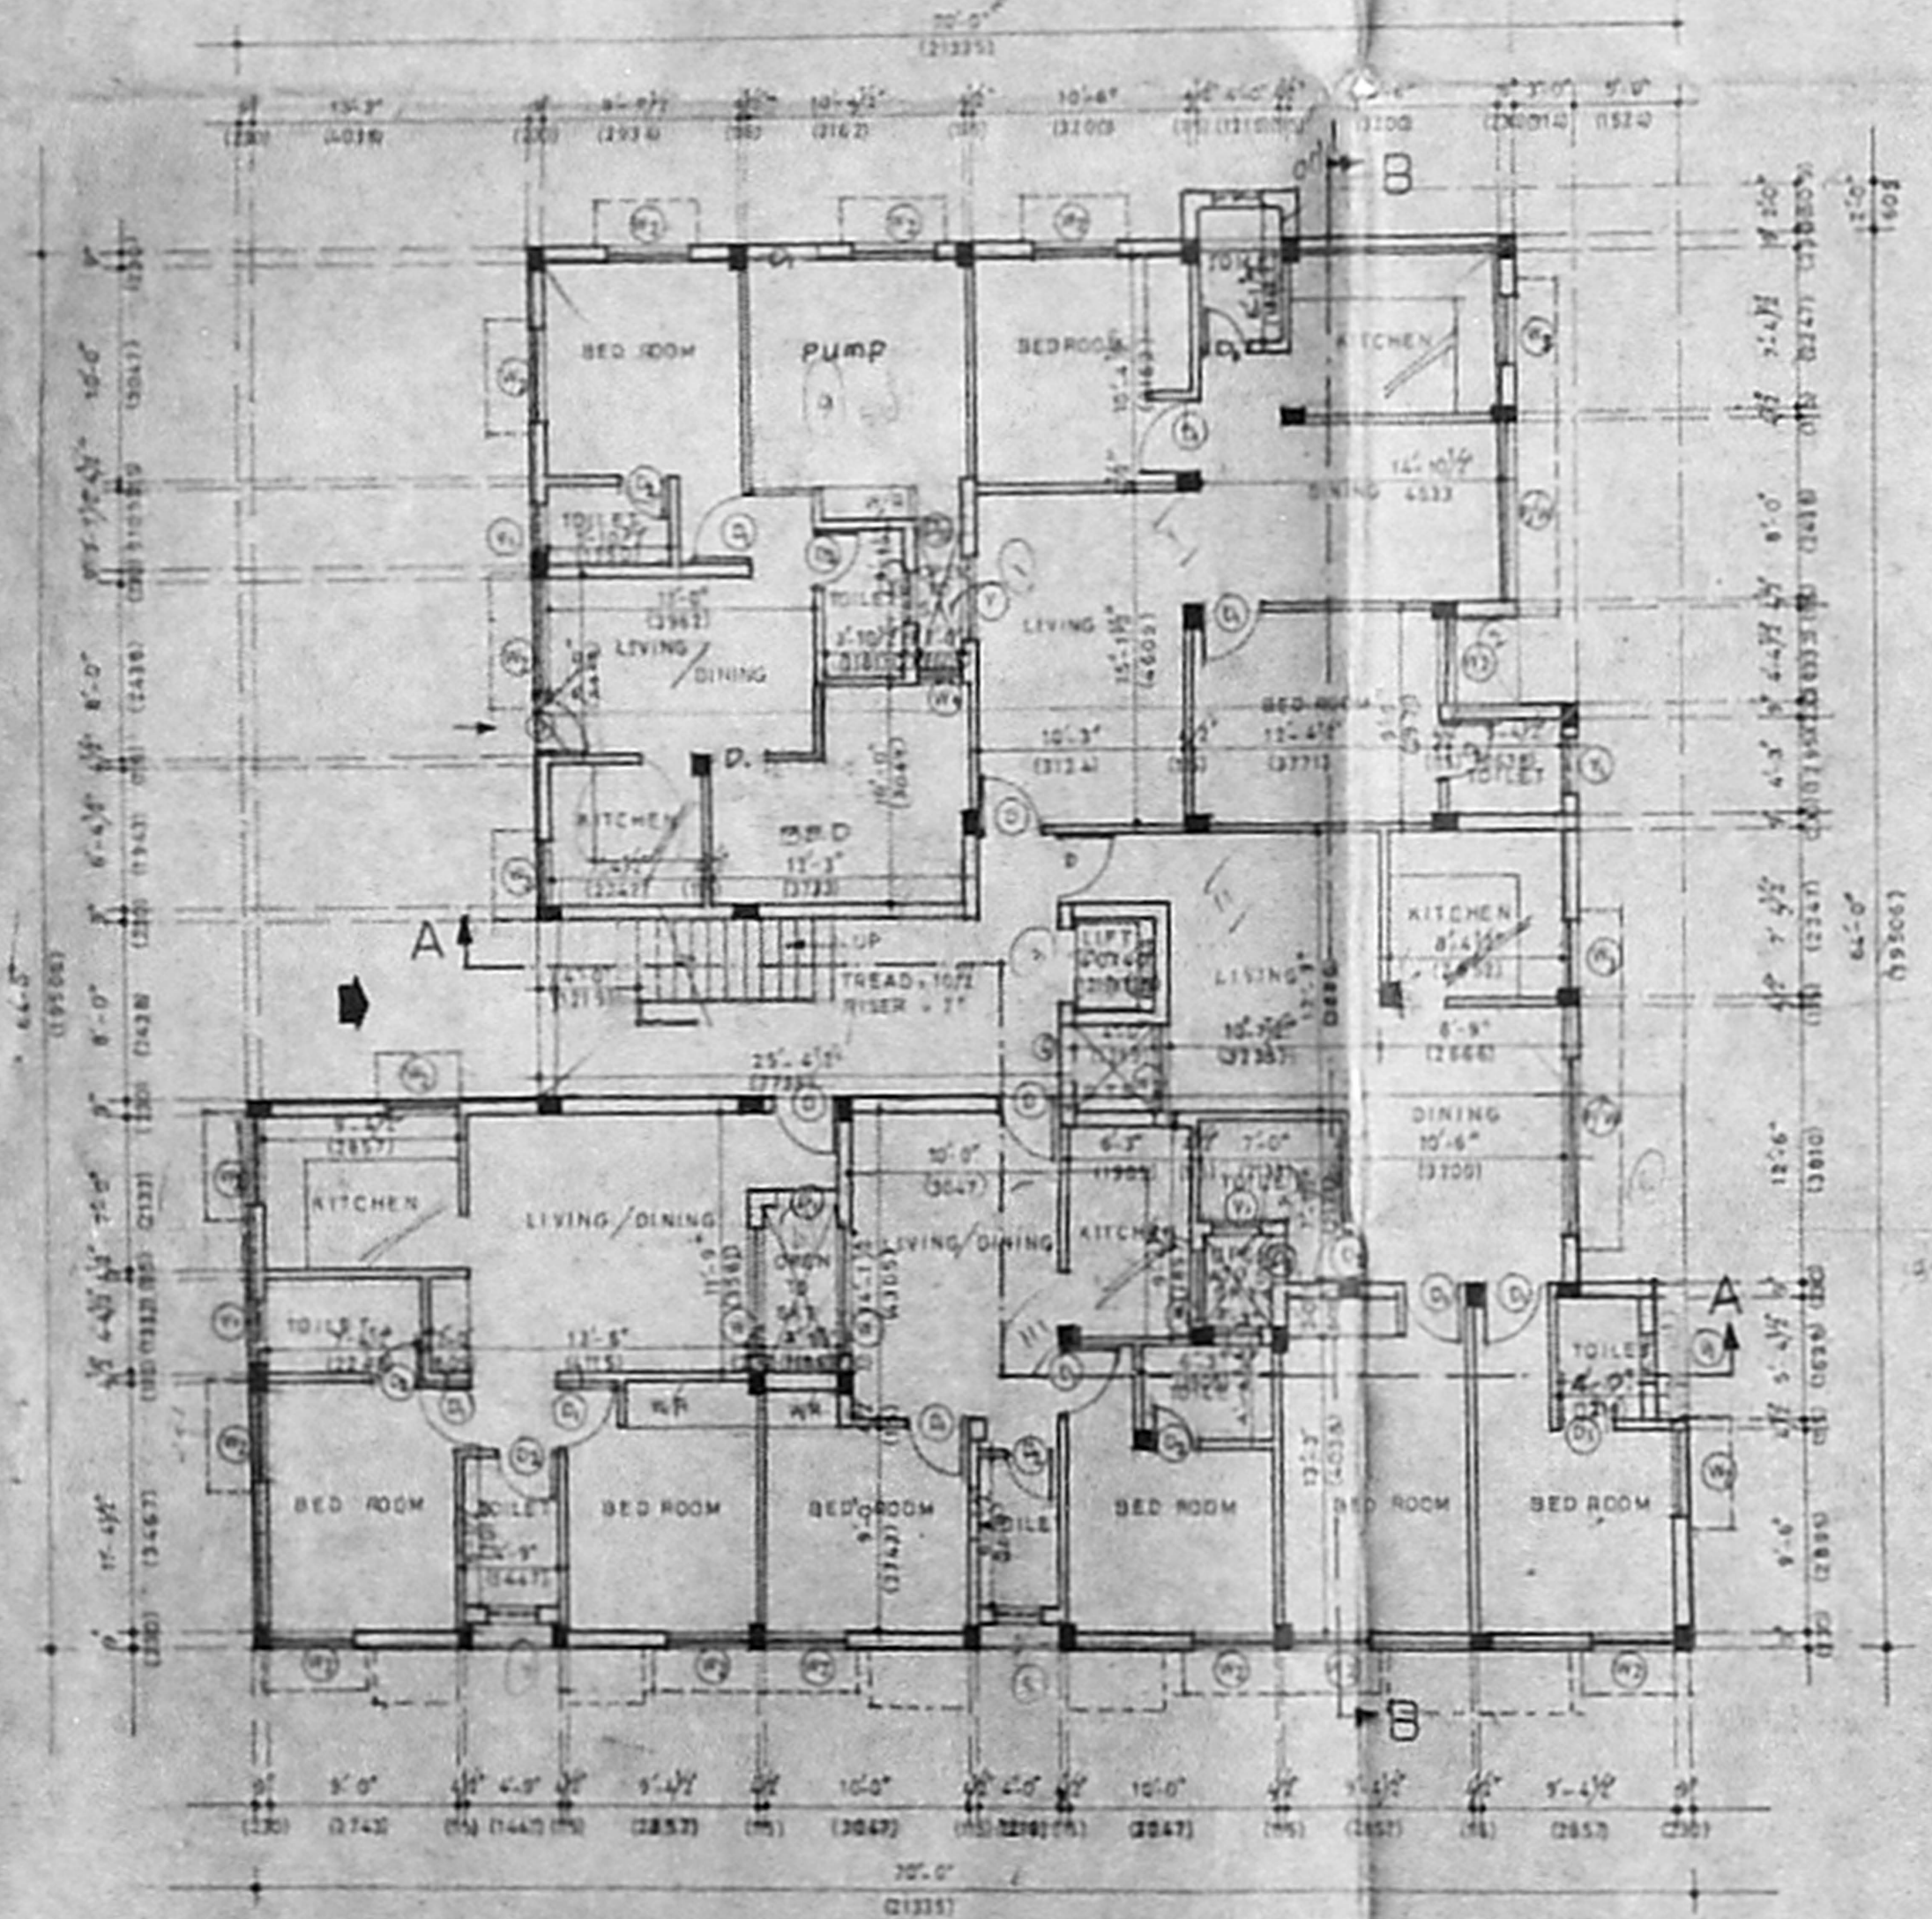

GROUND FLOOR PLAN

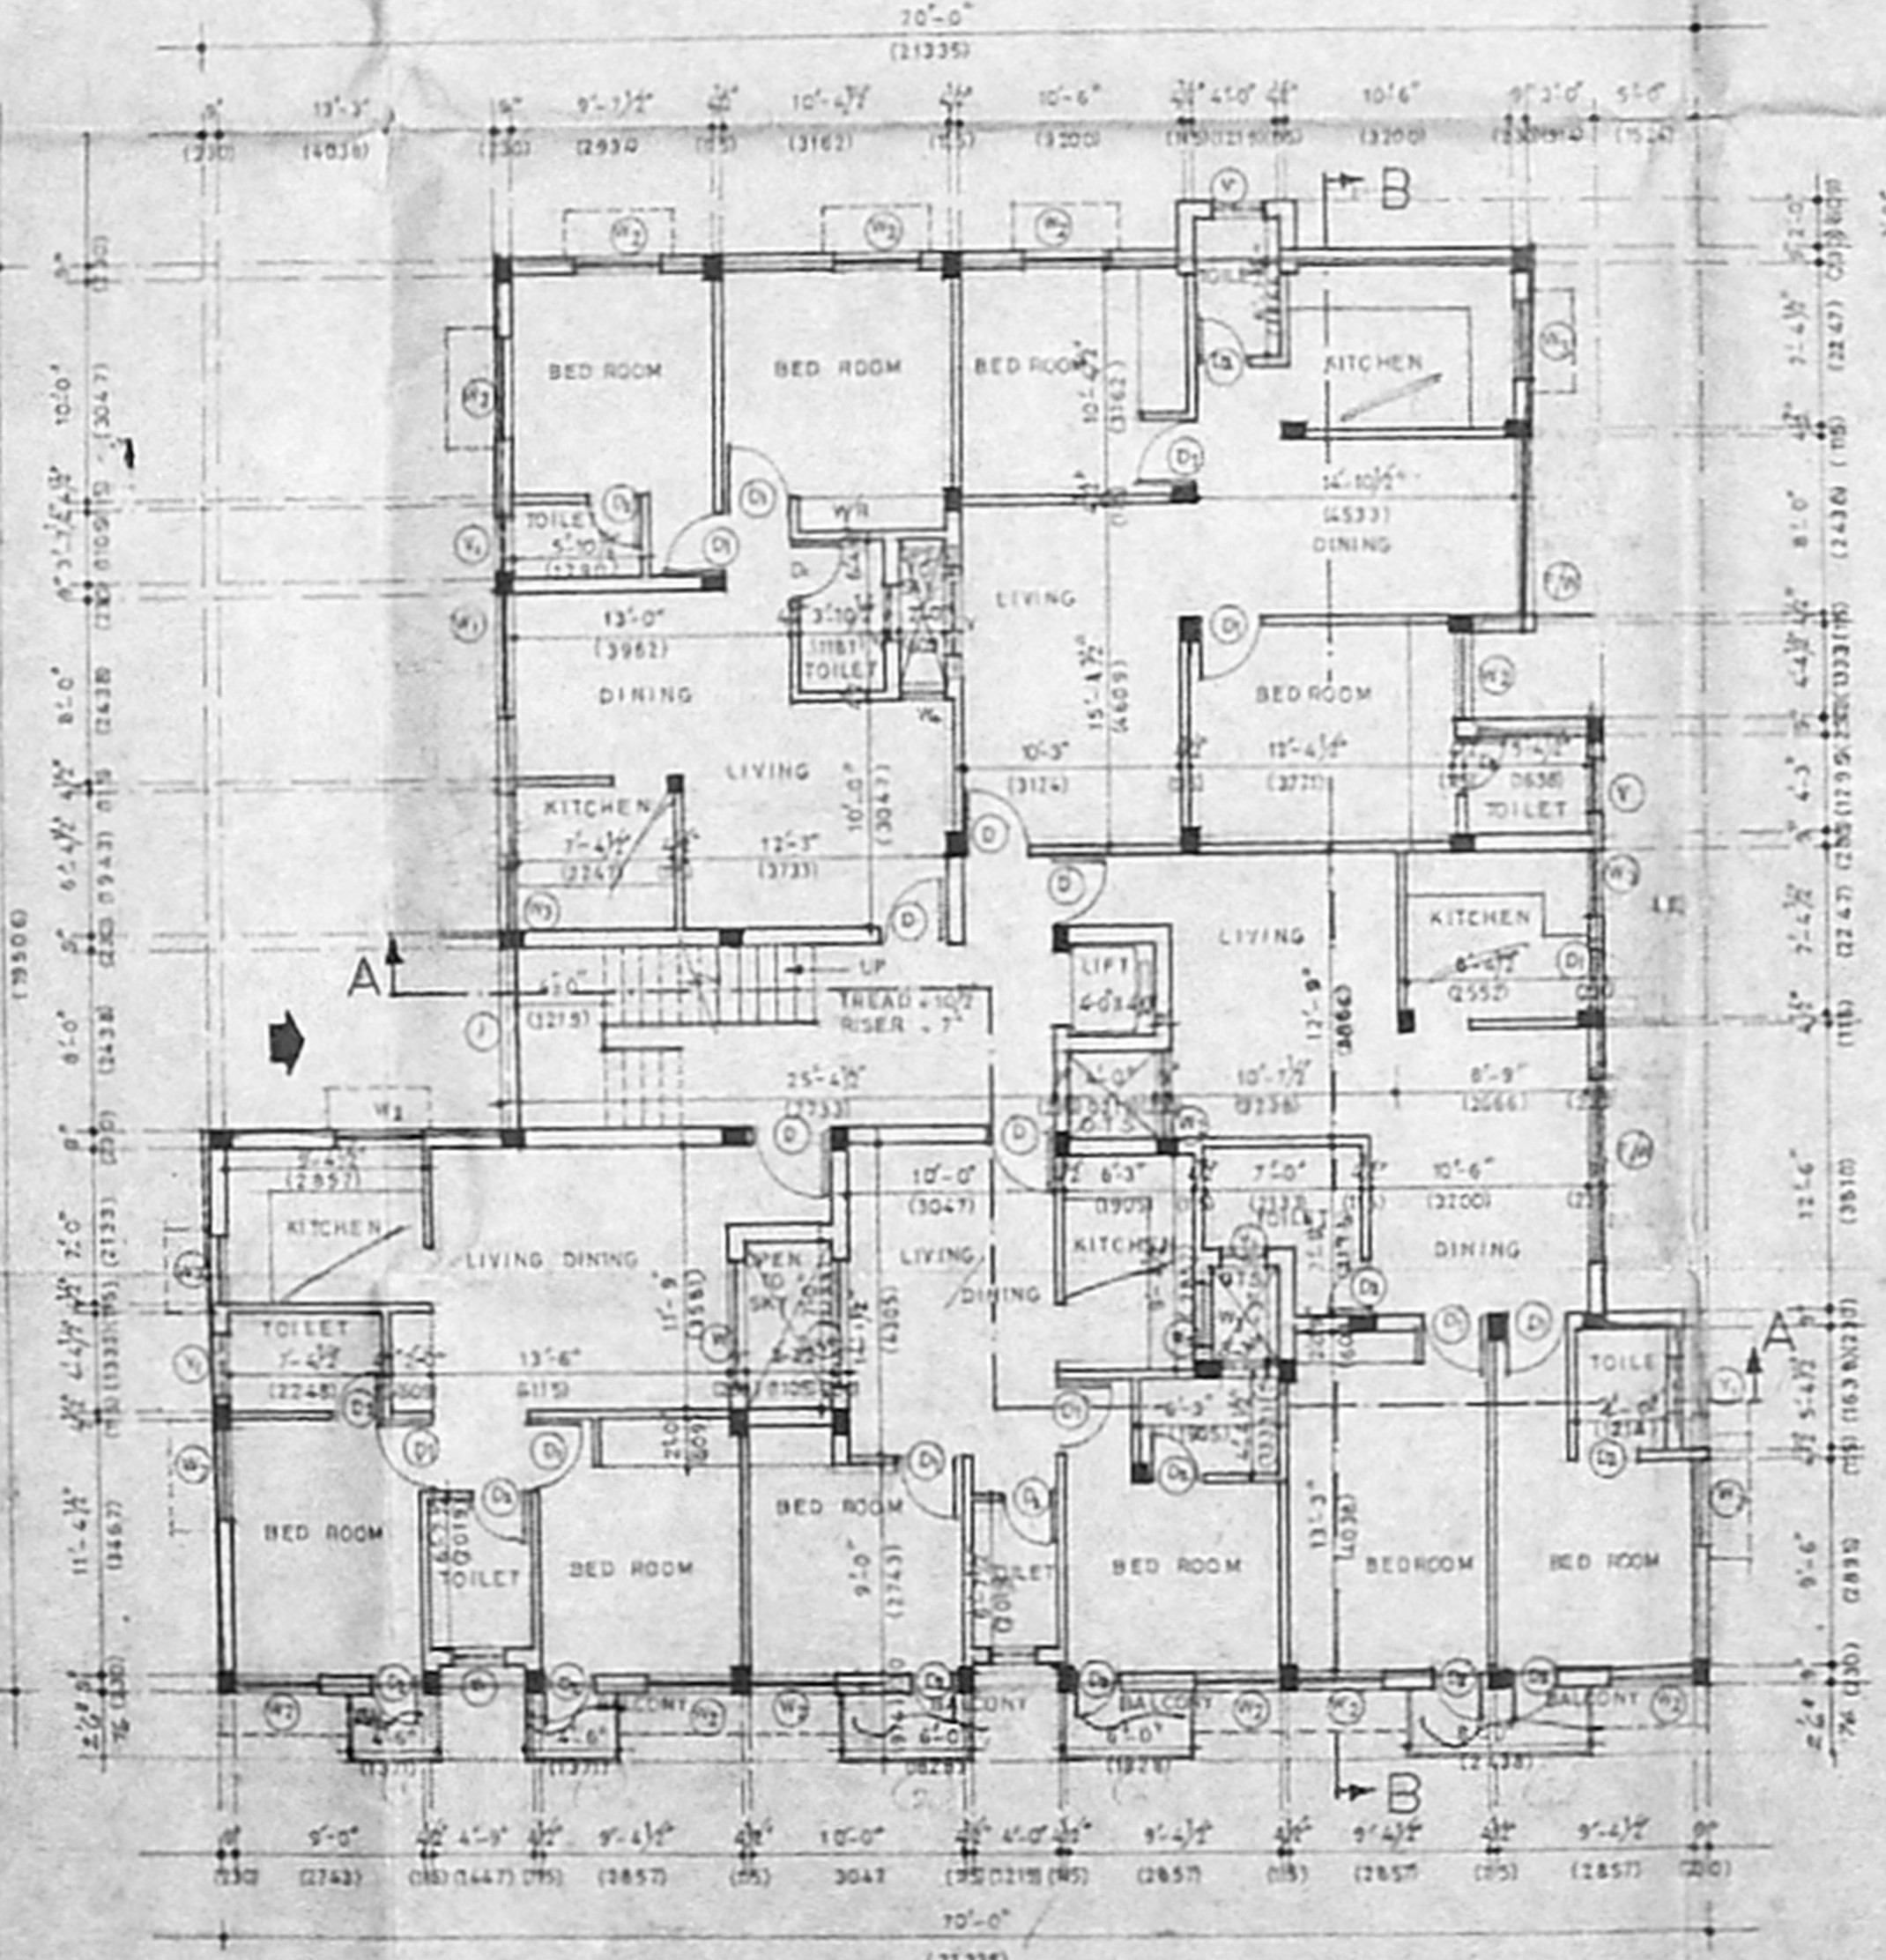

TYPICAL FLOOR PLAN
 I, II & THIRD FLOOR

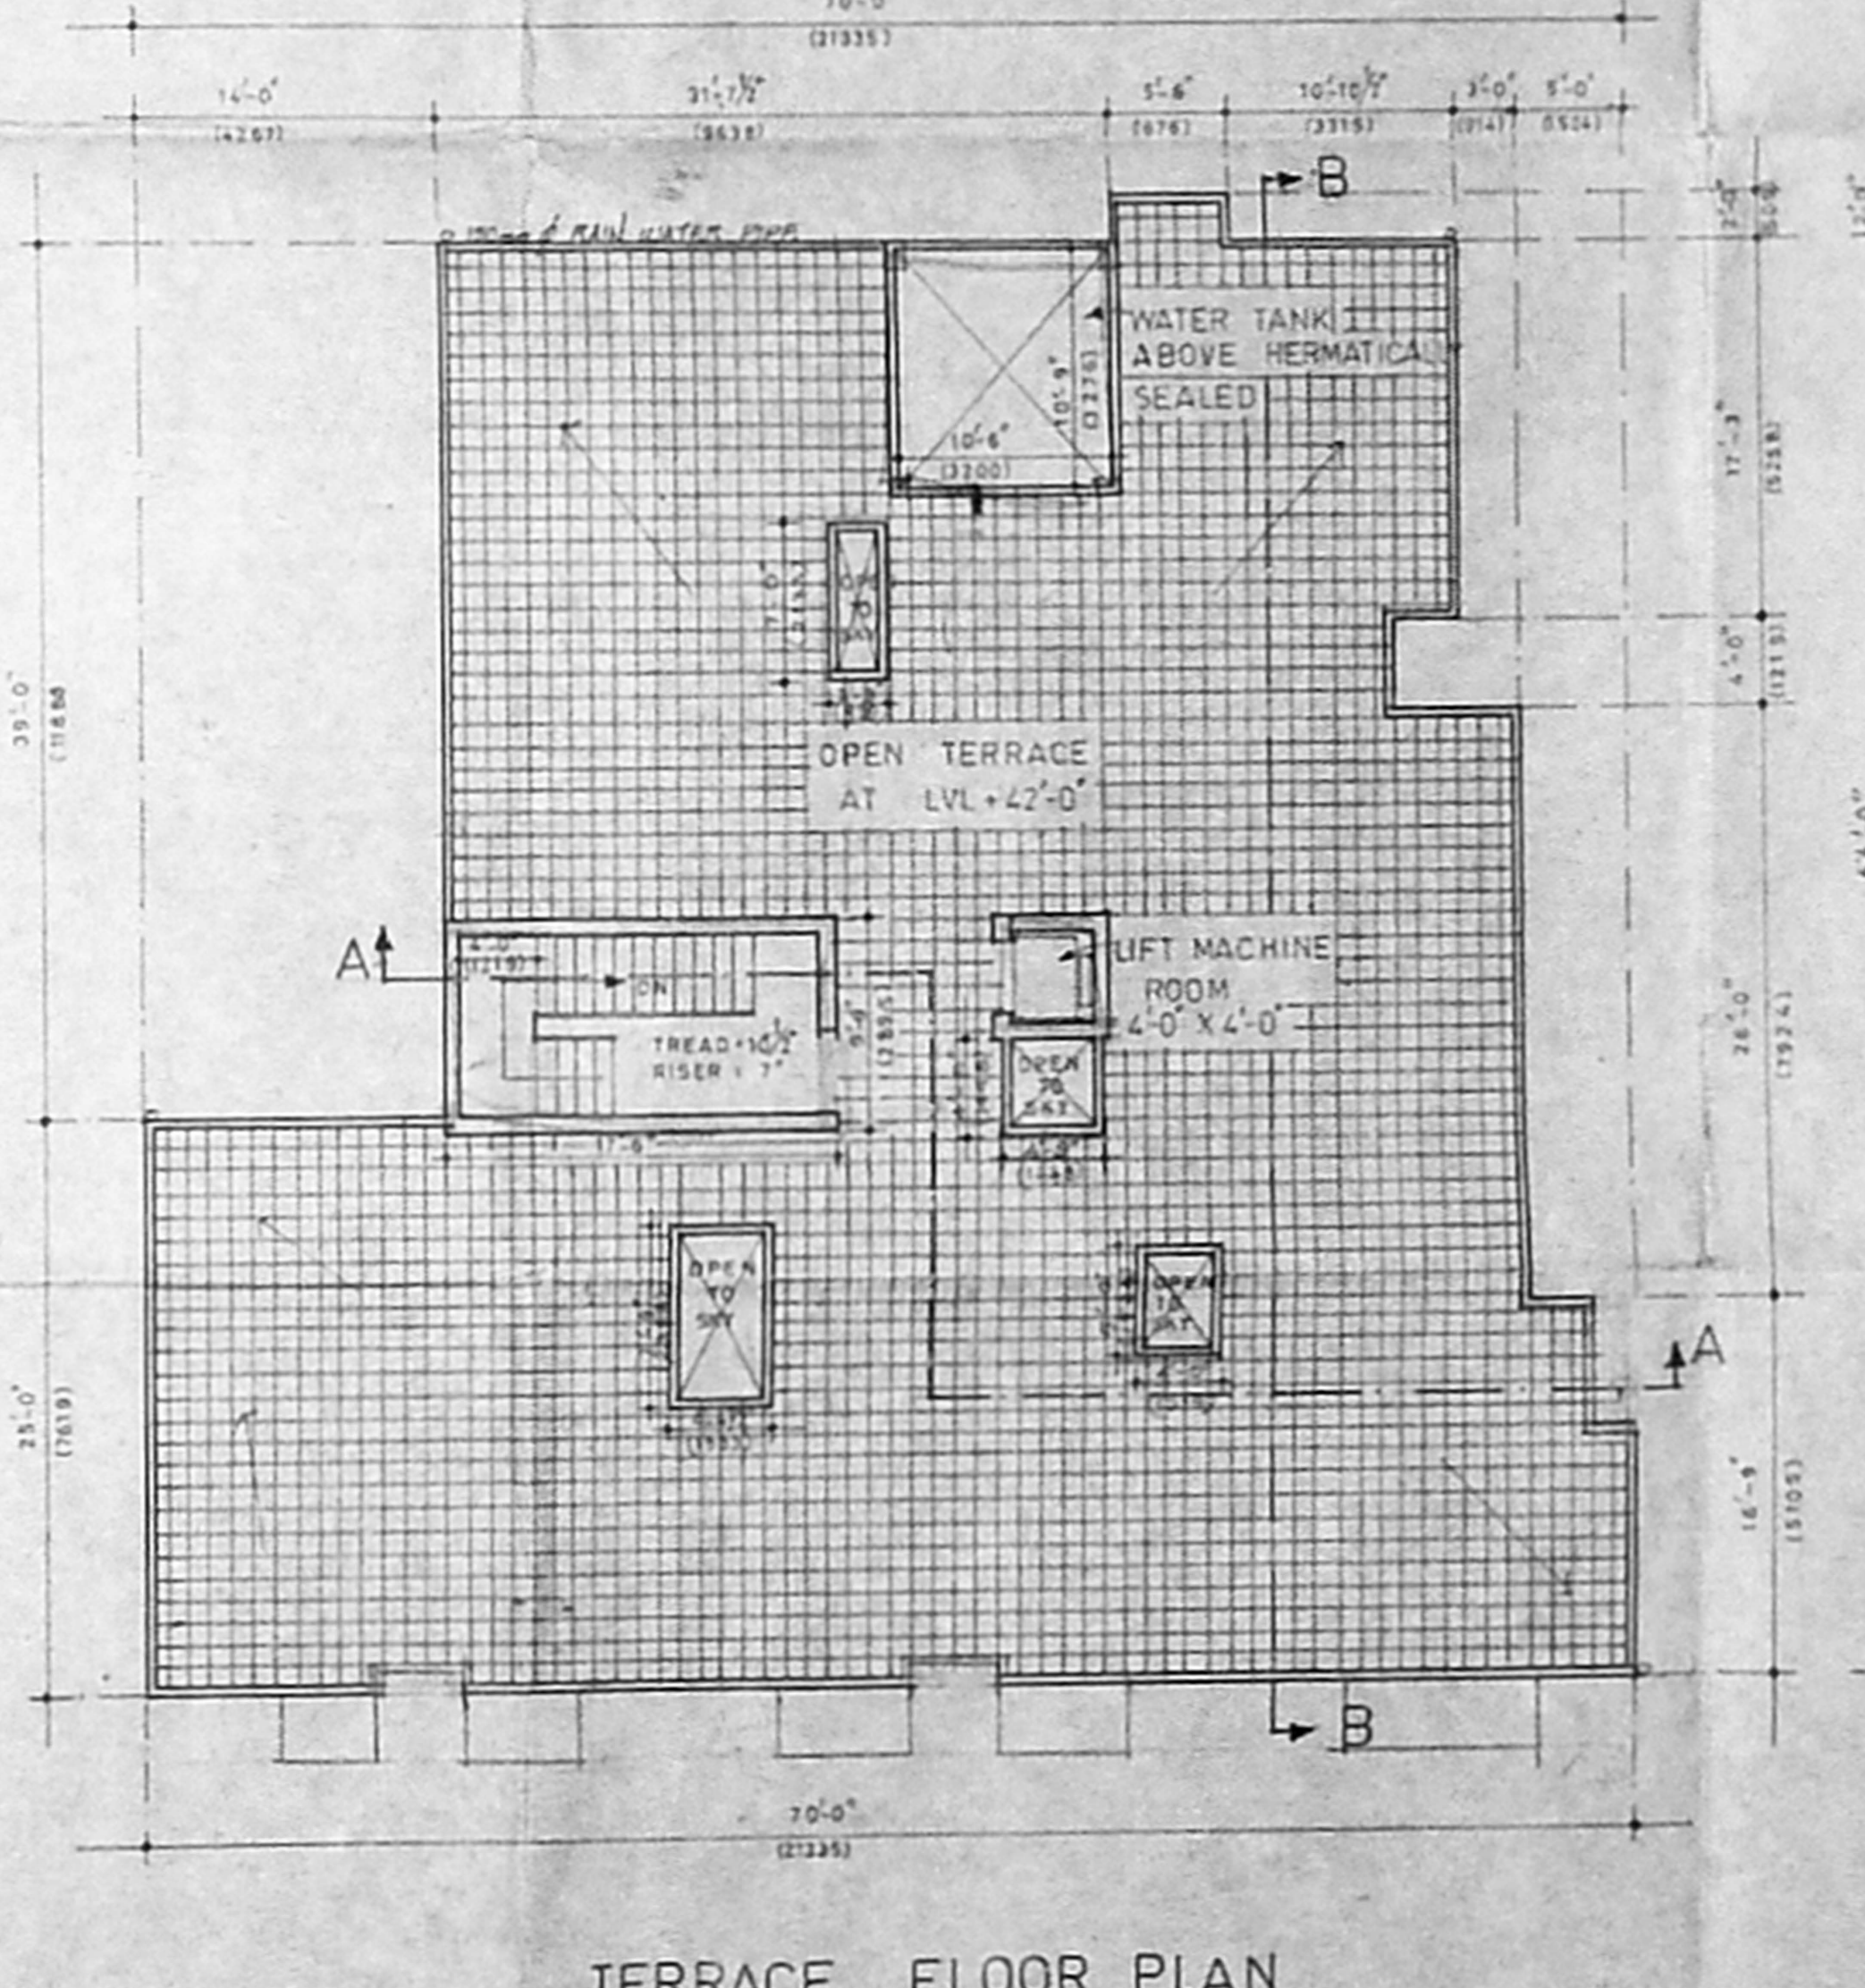

TERRACE FLOOR PLAN

TITLE: PROPOSED RESIDENTIAL FLATS
 DOOR NO 101, S.NO 15/A BLOCK NO 3
 LD G ROAD, LITTLE MOUNT,
 VENKATAPURAM VILLAGE, GUNDIRY,
 SAIDAPET TALUK, CHENGAI ANNA
 DISTRICT.

SCHEDULE OF JOINERY

NO	TYPE	SIZE	PART	DESCRIPTION
1	D	3'-0" x 7'-0"	1000	COUNTRY WOOD PANELLED DOOR
2	D	3'-0" x 7'-0"	1000	COUNTRY WOOD PANELLED DOOR
3	D	3'-0" x 7'-0"	1000	COUNTRY WOOD PANELLED DOOR
4	M	6'-0" x 4'-6"	1000	COUNTRY WOOD GLAZED WINDOW
5	M	6'-0" x 4'-6"	1000	COUNTRY WOOD GLAZED WINDOW
6	M	6'-0" x 4'-6"	1000	COUNTRY WOOD GLAZED WINDOW
7	M	6'-0" x 4'-6"	1000	COUNTRY WOOD GLAZED WINDOW
8	M	6'-0" x 4'-6"	1000	COUNTRY WOOD GLAZED WINDOW
9	M	6'-0" x 4'-6"	1000	COUNTRY WOOD GLAZED WINDOW
10	V	4'-0" x 1'-6"	1000	LOWEDED GLAZED VENTILATOR
11	V	4'-0" x 1'-6"	1000	LOWEDED GLAZED VENTILATOR

AREA STATEMENT:

PLOT AREA	- 9583 SQ FT (880.70 SQ M)
GROUND FLOOR AREA	- 3366 SQ FT (312.86 SQ M)
FIRST FLOOR AREA	- 3401 SQ FT (315.39 SQ M)
SECOND FLOOR AREA	- 3503 SQ FT (325.34 SQ M)
THIRD FLOOR AREA	- 3503 SQ FT (325.34 SQ M)
TOTAL BUILT UP AREA	- 13773 SQ FT (1272.26 SQ M)
PLOT COVERAGE	- 35.14 % F.S.I - 1.45

SPECIFICATION:

- FOUNDATION - ISOLATED SPREAD FOOTING IN R.C.C.
- SUPERSTRUCTURE - FRAMED STRUCTURE WITH R.C.C. COLUMN AND BEAMS IN R.C.C.
- WALL - PRECAST CONCRETE BRICK PAVIL WALL 200MM THICK FOR OUTSIDE WALL AND 100MM THICK FOR INSIDE WALL
- DOORS AND WINDOWS - COUNTRY WOOD PANELLED DOOR COUNTRY WOOD GLAZED WINDOW AND COUNTRY WOOD GLAZED VENTILATOR
- FLOOR FINISH - GREY MOSAIC FLOORING
- ROOF FINISH - 100MM JALLY LIME CONCRETE TO A FINISHED WITH ONE COURSE OF PRECAST TILES SET IN CEMENT MORTAR 1:3
- PLASTERING - PLASTERING IN CEMENT MORTAR 1:3 FOR CEILING DOWN THICK 2 CM FOR THE INTERNAL AND EXTERNAL WALL 2 CM AND 20MM THICK RESPECTIBLY
- FINISHING - WHITE WASHING FOR CEILING GEMENT PAINTING FOR WALLS, ENAMEL PAINTING FOR DOOR WINDOWS, VENTILATORS AND STEEL
- RAIN WATER CONSERVATION - PERMITS THROUGH OF 100MM WIDE AND DEEP ALONG THE PLOT BOUNDARY WILL BE PROVIDED AS PER MWSA SPECIFICATION

NOTE:

- PROPOSED BUILDING
- SEWER LINE
- SITE BOUNDARY
- ROAD

SCALE - 1/8" = 1'-0"
 DATE - 20.08.74
 CHECKED - B.S.S.

OWNER/POWER/AGENT

LICENSED SURVEYOR
 S. DURAIRAMAN
 S. ANISALAN
 S. ANISALAN