




FRONT ELEVATION

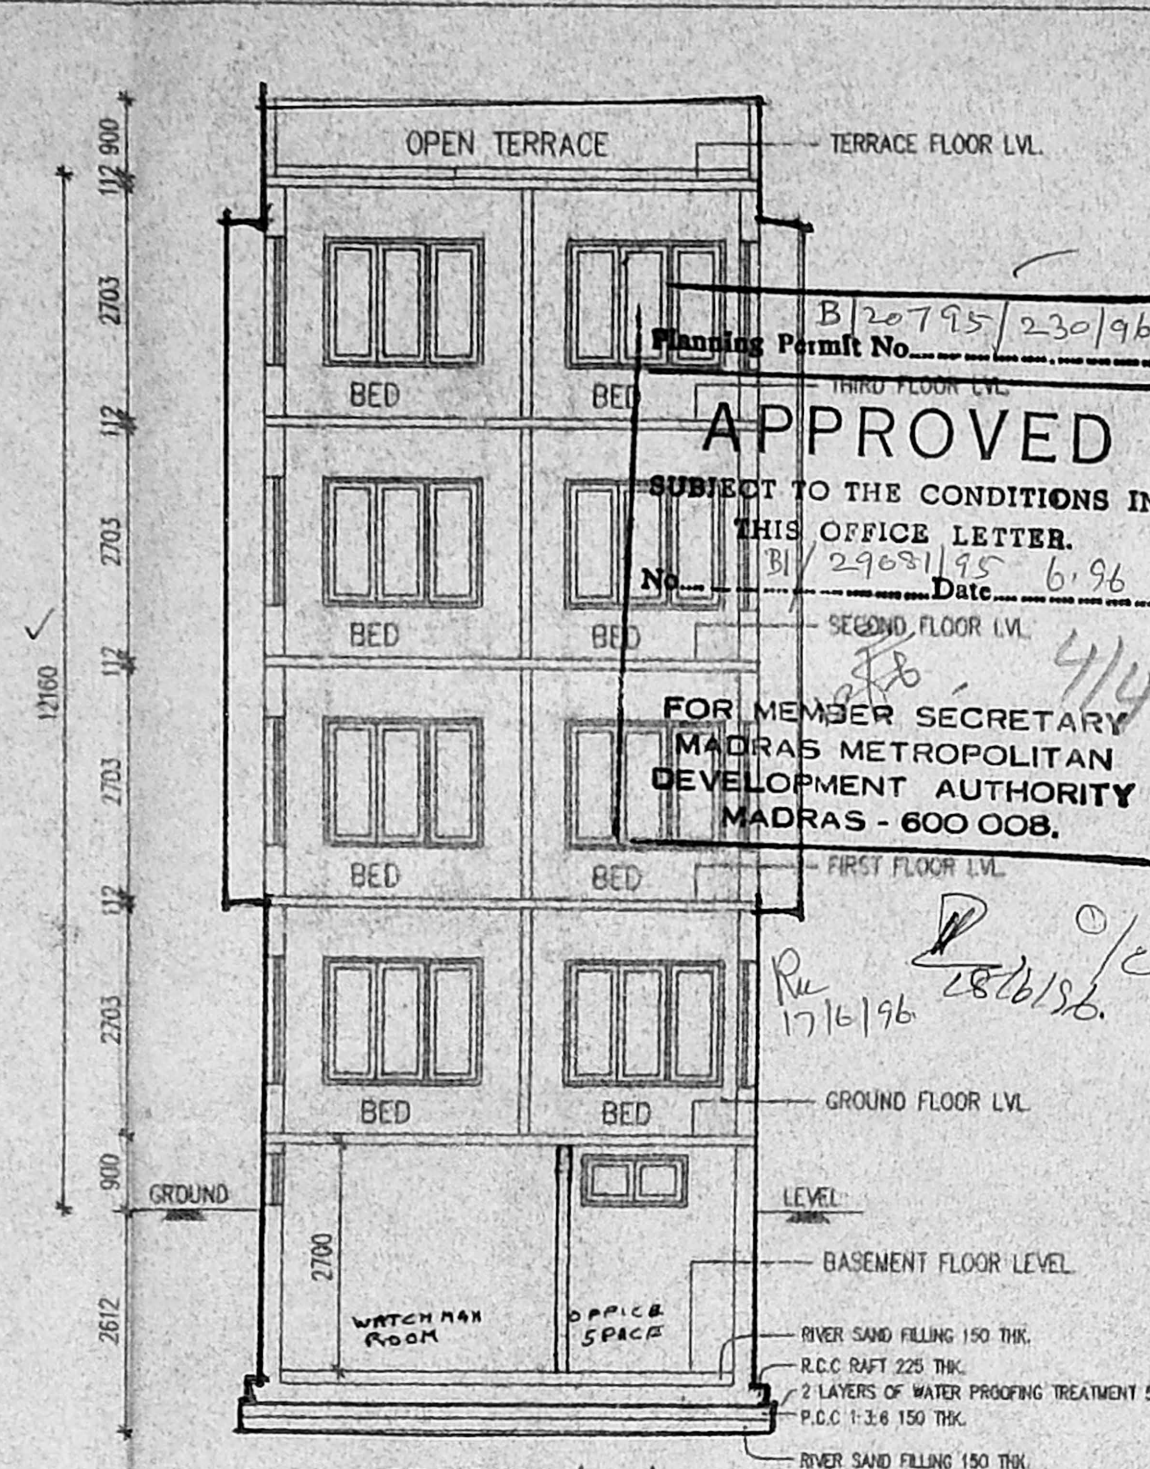


SECTION 'AA'

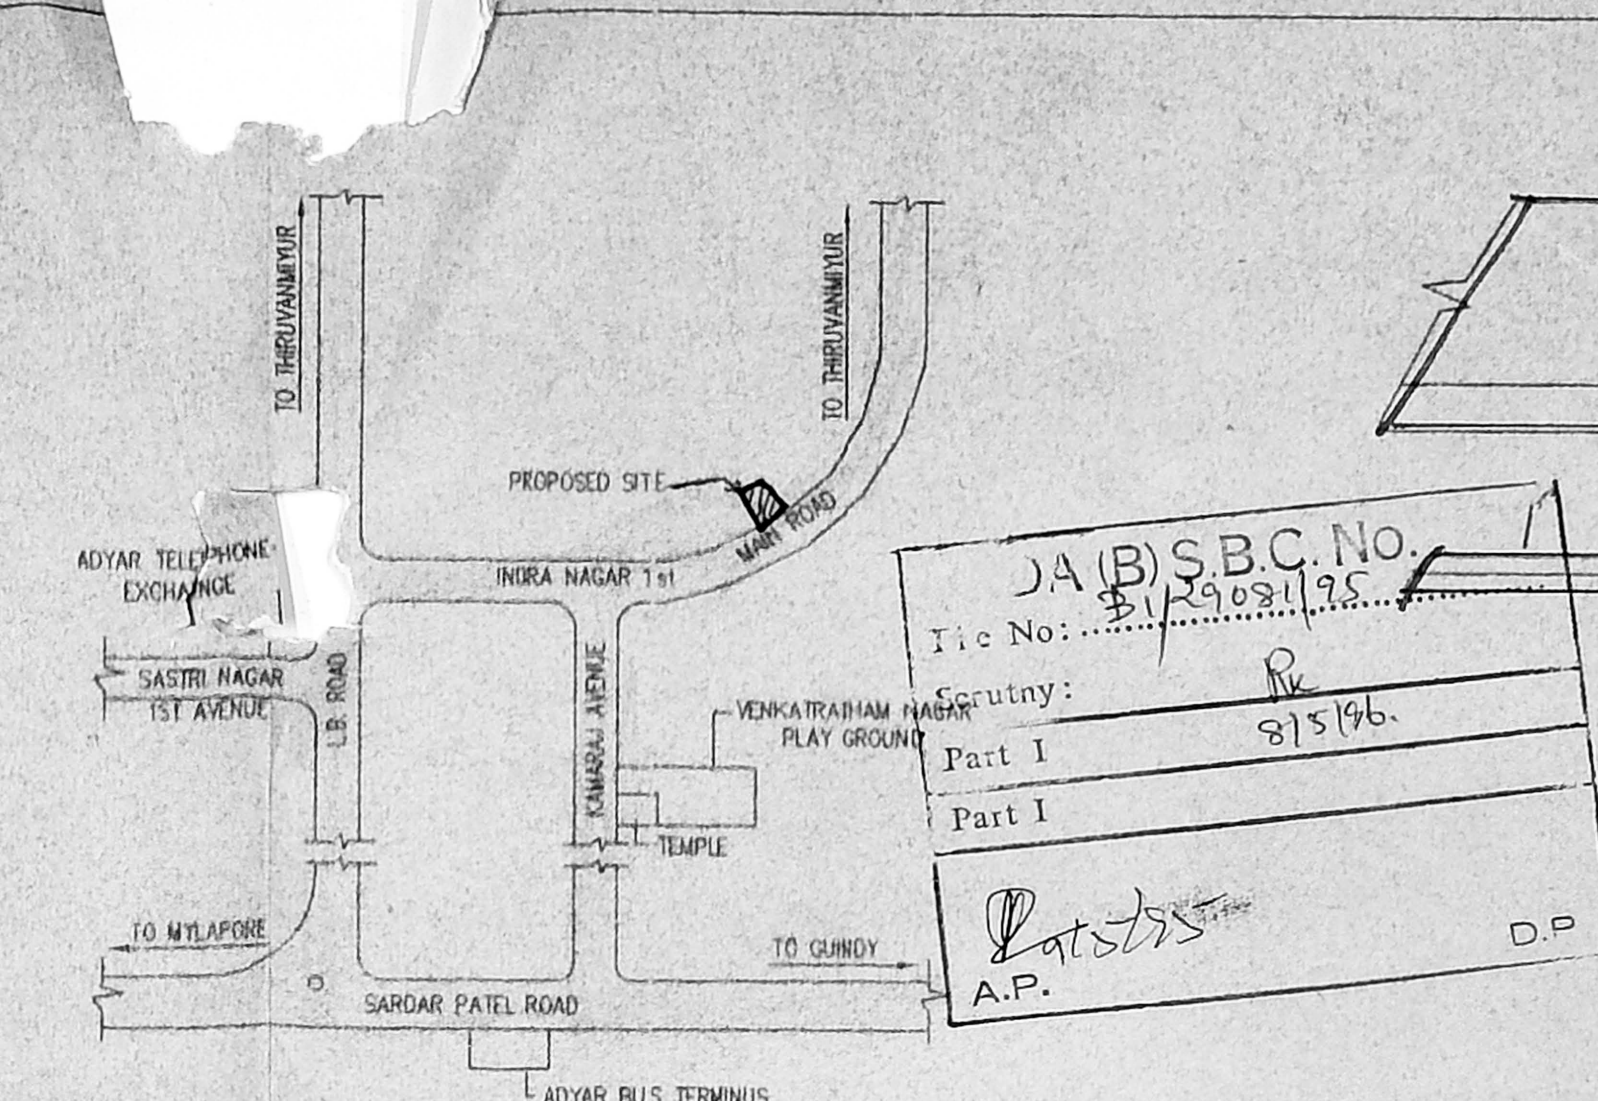

TOPO PLAN
[NOT TO SCALE]

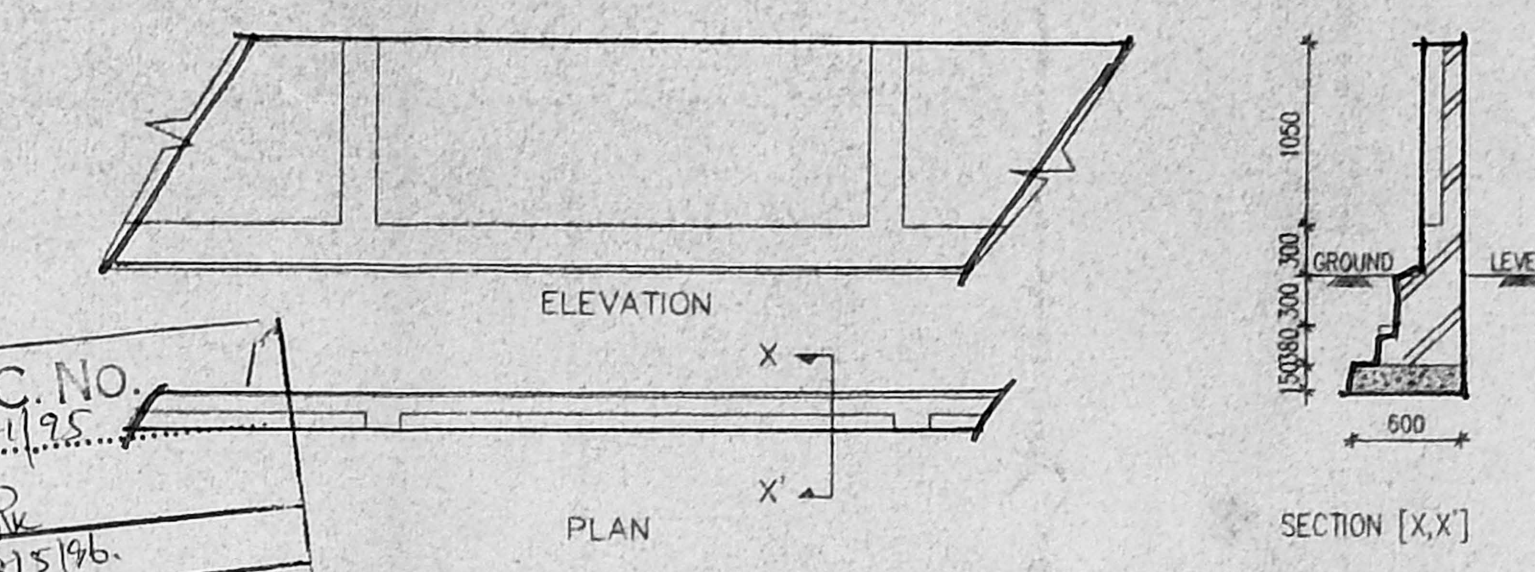

COMPOUND WALL DETAIL
[SCALE: 1:50]

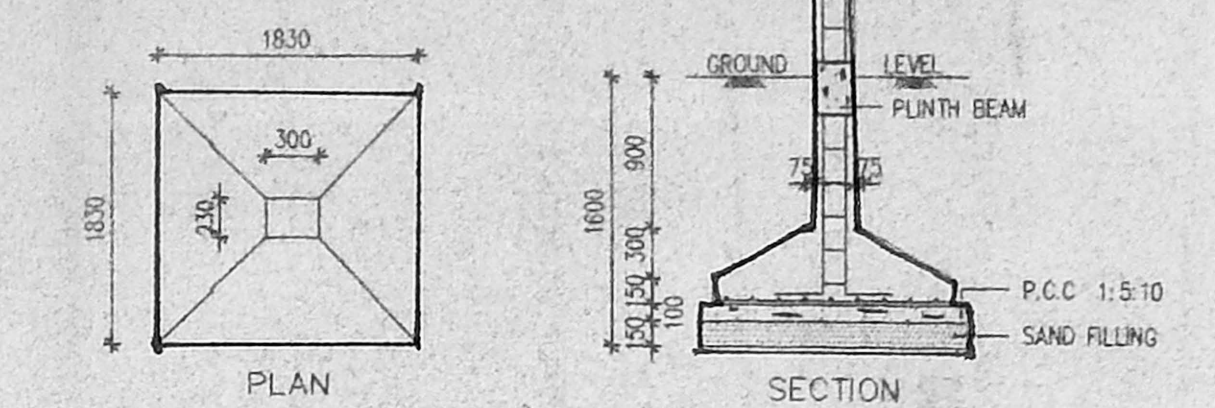

FOUNDATION DETAIL
[SCALE: 1:50]

SCHEDULE OF JOINERY:

TYPE	DETAIL	WIDTH	HEIGHT
D	C.W. PANELLED DOOR	975	2100
D1	Revised Plan	900	2100
D2	DO	900	2100
W	C.W. GLAZED WINDOW	1200	1200
W1	DO	1200	1200
W2	DO	1200	1050
BW	BAY WINDOW	2180	1050
V	C.W. GLAZED VENTILATOR	1200	900
V1	C.W. GLAZED VENTILATOR	600	900

SPECIFICATIONS:

FOUNDATION	R.C.C. COLUMN FOOTINGS
BRICK WORK	C.M 1:6 FOR SUPER STRUCTURE
PLASTERING	C.M 1:5 FOR WALLS & 1:3 FOR CEILING
FLOORING	MOSAIC FLOORING
CEMENT PAINT	2 COAT FOR WALLS & 1 EXTRA COAT FOR CEILING
R.C.C.	1:2:4 FOR SLABS & UNITS
WOOD WORK	ALL WOOD WORKS IN BEST QUALITY TIMBER
WEATHERING COURSE	BULLY LIME MORTAR OVER ROOF SLAB ONE LAYER OF COUNTRY TILES

COLOR INDEX:

PROPOSED	[Color swatch]
ROAD	[Color swatch]
BOUNDARY	[Color swatch]

AREA STATEMENT

	SQ. M
TOTAL SITE EXTENT	441.91
BASEMENT FLOOR	77.570
GROUND FLOOR	139.246
FIRST FLOOR	155.720
SECOND FLOOR	155.720
THIRD FLOOR	155.720
TOTAL BUILT UP AREA	683.976
deduction:	
Electrical, generator & watch man room	23.00
TOTAL AREA	660.976
GROUND COVERAGE:	35.25 %
F.S.I	1.495

PROPOSED BUILDING AT
S.NO: 4 PART PLOT NO: 328/W
DOOR NO: 12, 1st MAIN ROAD, INDRANAGAR
BLOCK NO: 13, T.S. NO: 26
KALIKUNDRAM VILLAGE,
INDRANAGAR, MADRAS.


PRY-CORP

SCALE	1:100
DATE	04/11/95
DRAWN	D. Elumalai


OWNERS SIGNATURE
Myaraya

ARCHITECT
W. ANAND
COUNCIL REG. NO: CA/88/11631


2, 4TH CROSS STREET, SEETHAMA COLONY,
ALWARPET, MADRAS - 600 018.
TEL \ FAX : 91 44 453070

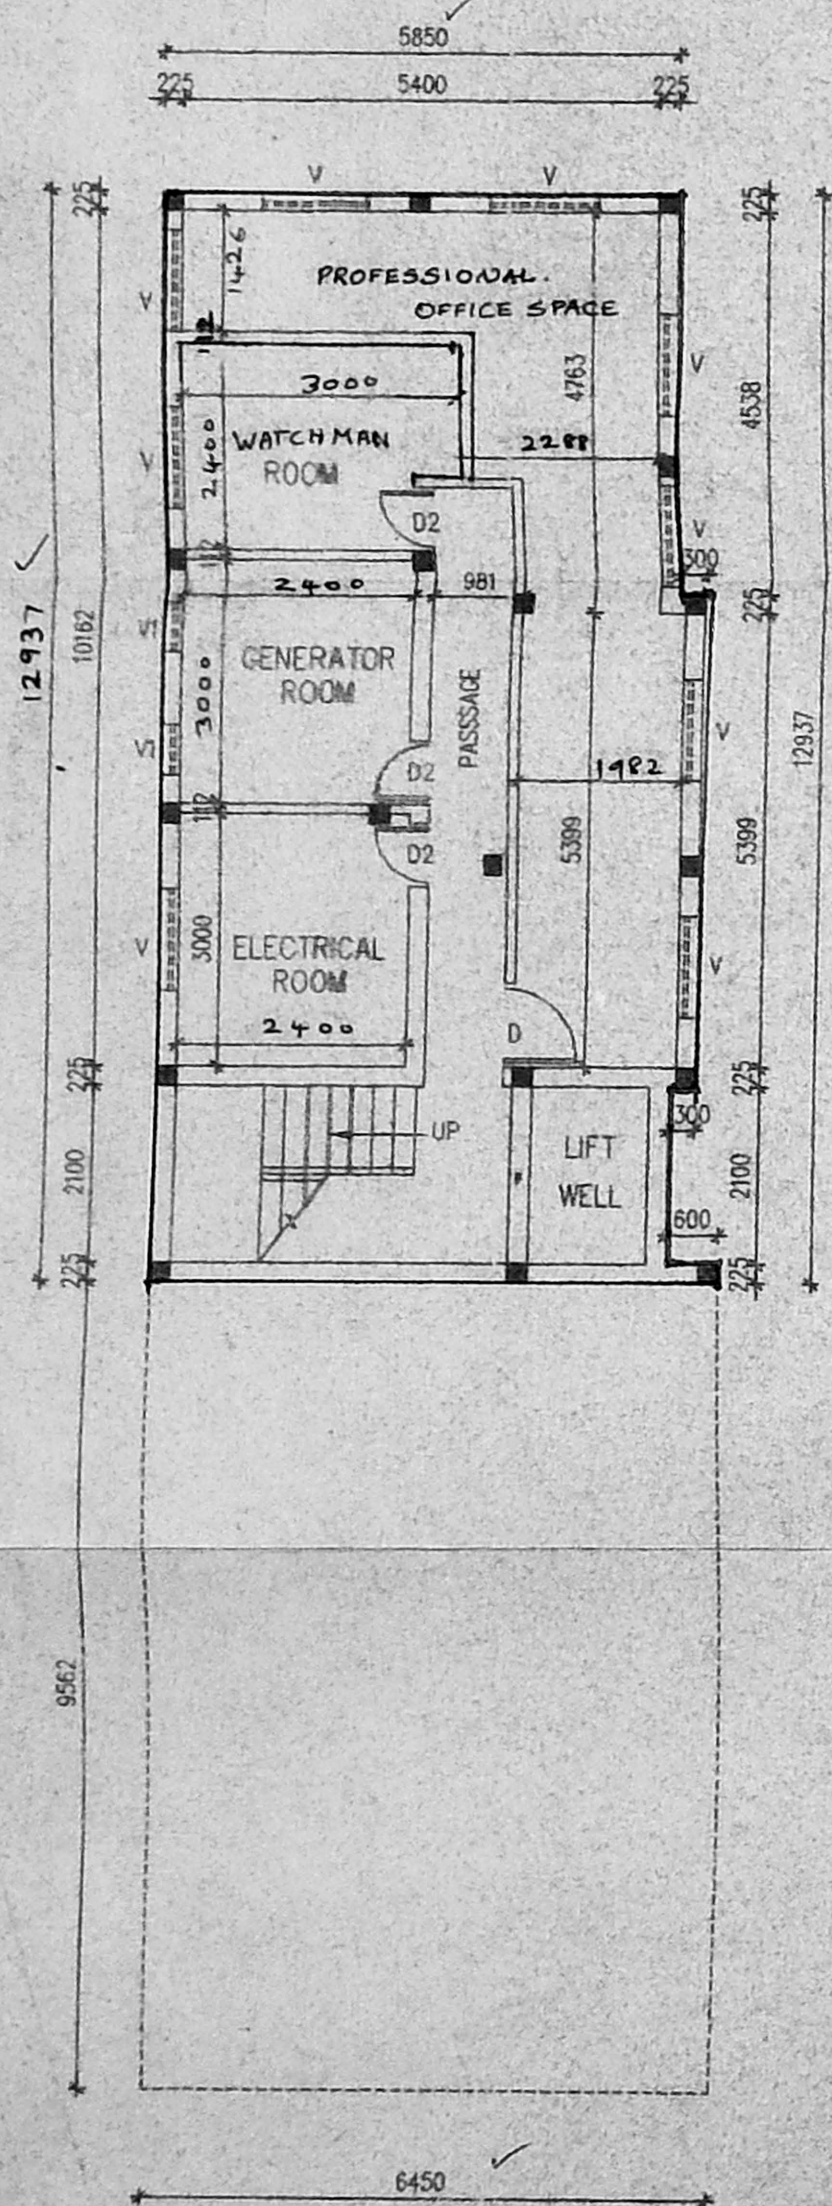


BASEMENT FLOOR PLAN

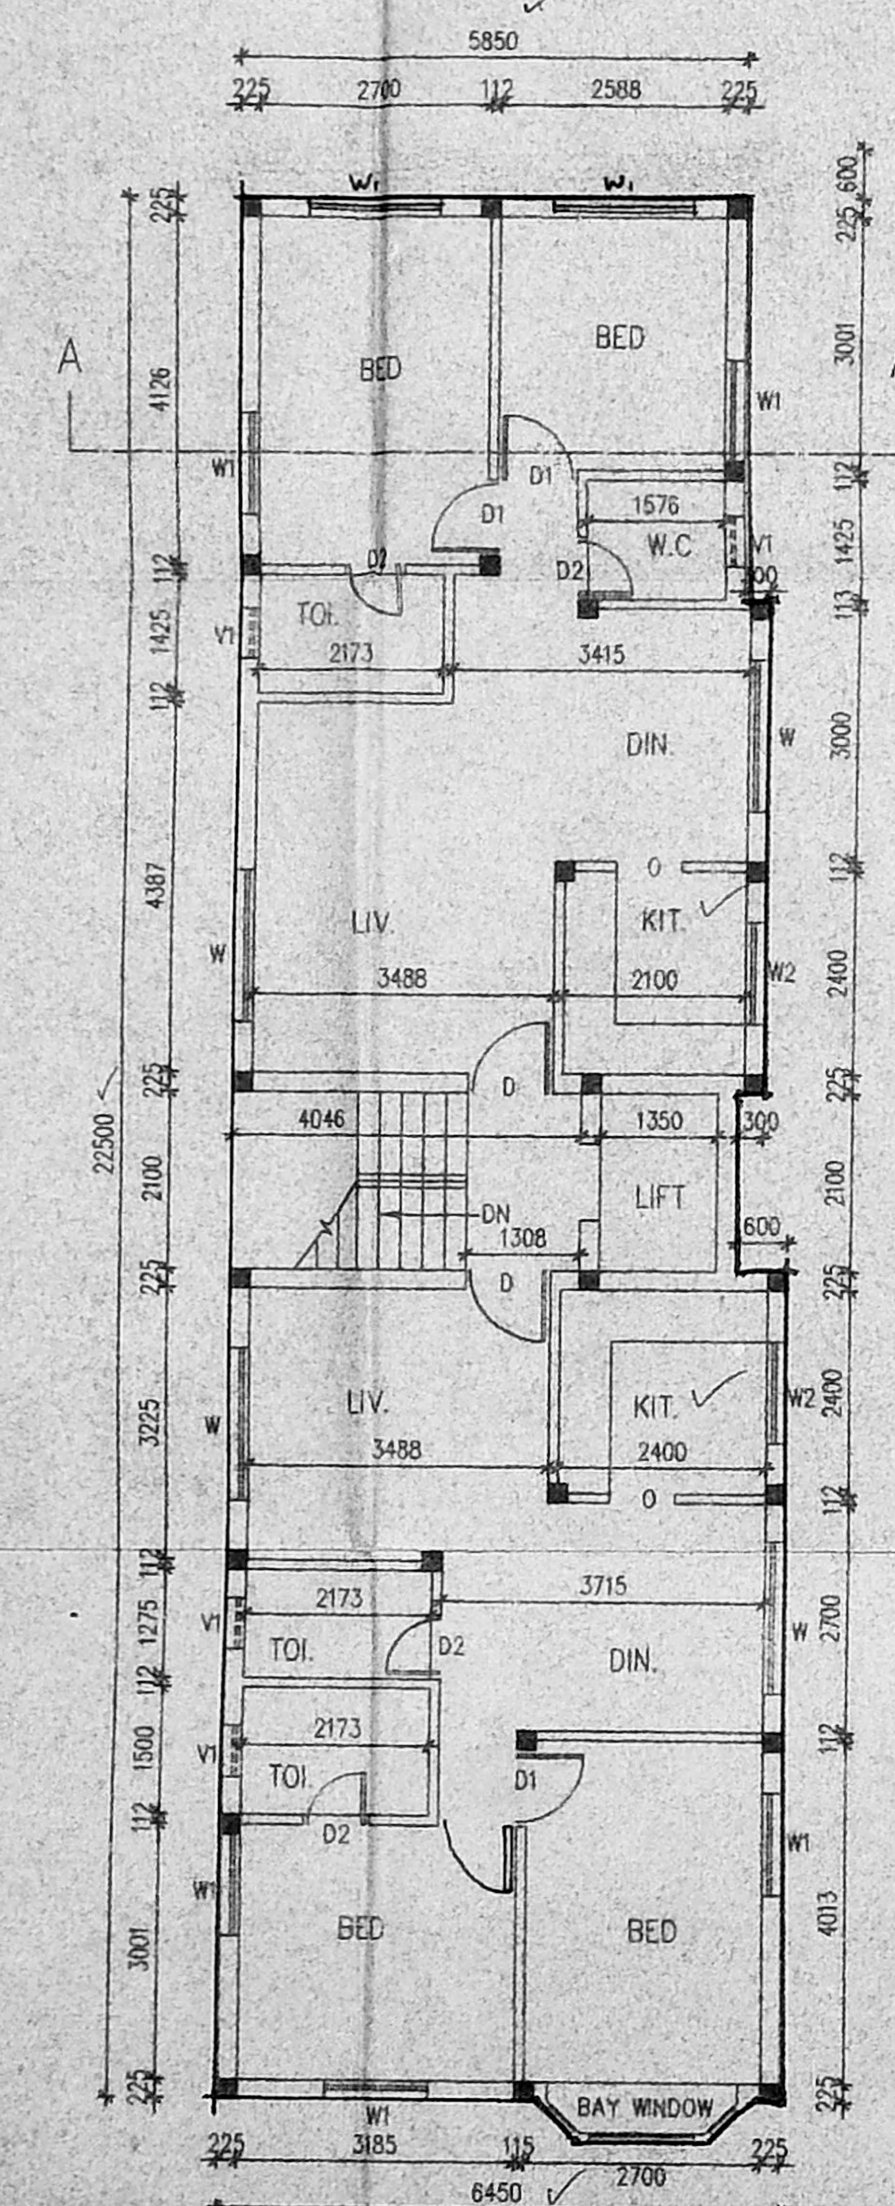


GROUND FLOOR PLAN

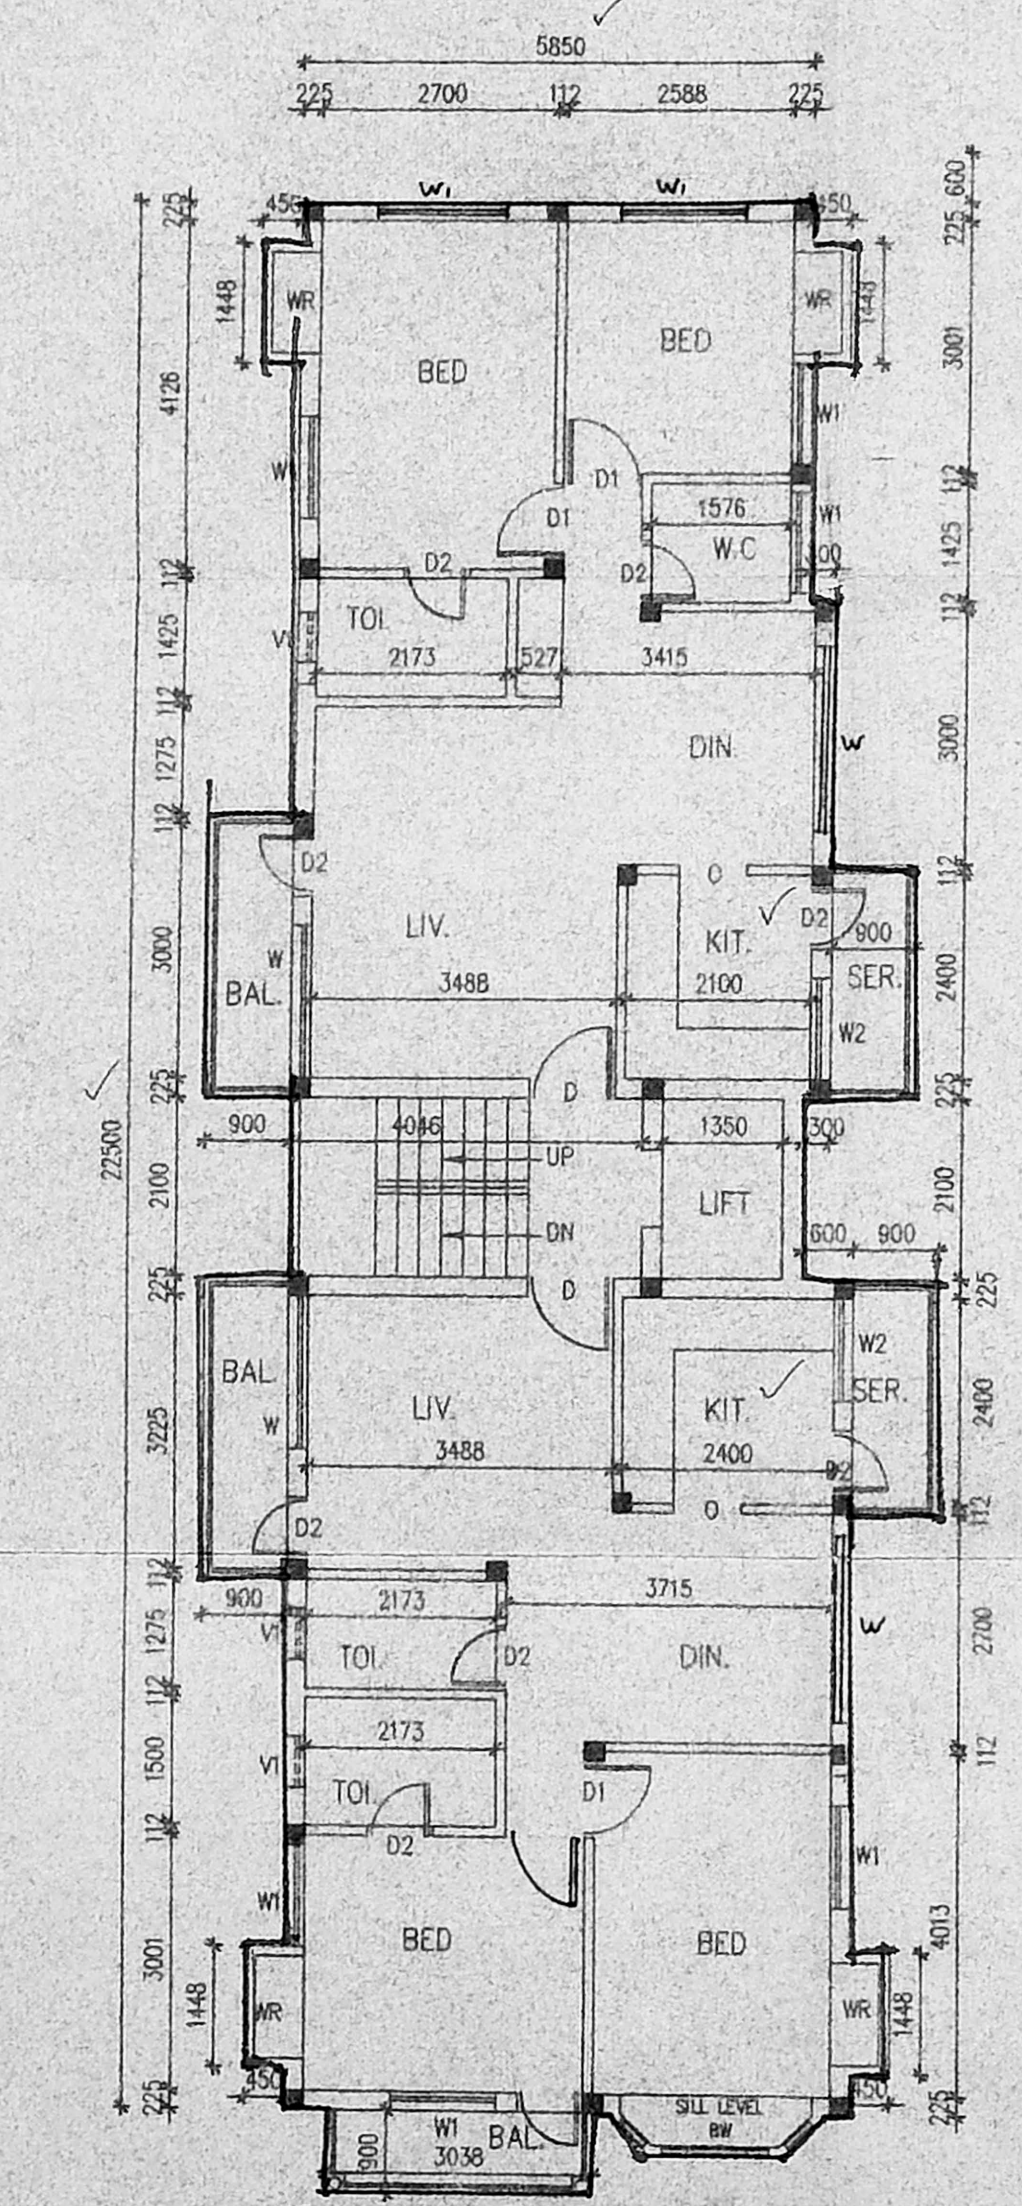

FIRST, SECOND & THIRD FLOOR PLAN

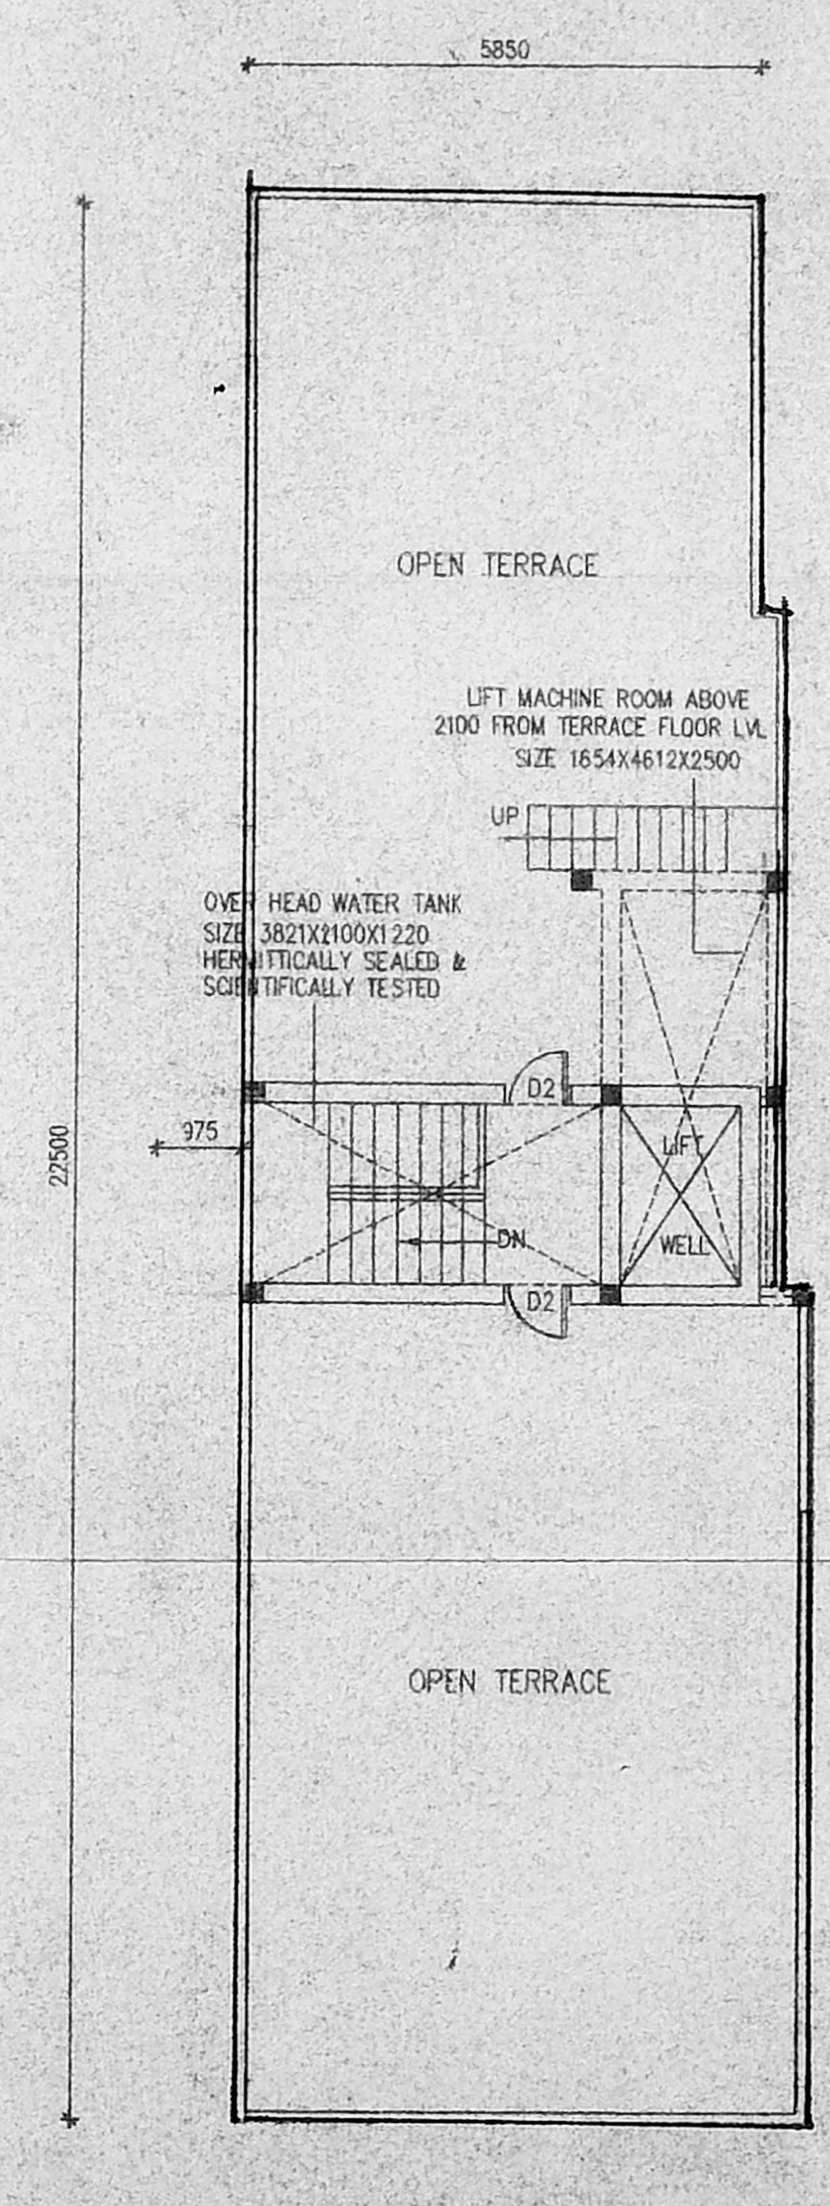

TERRACE FLOOR PLAN

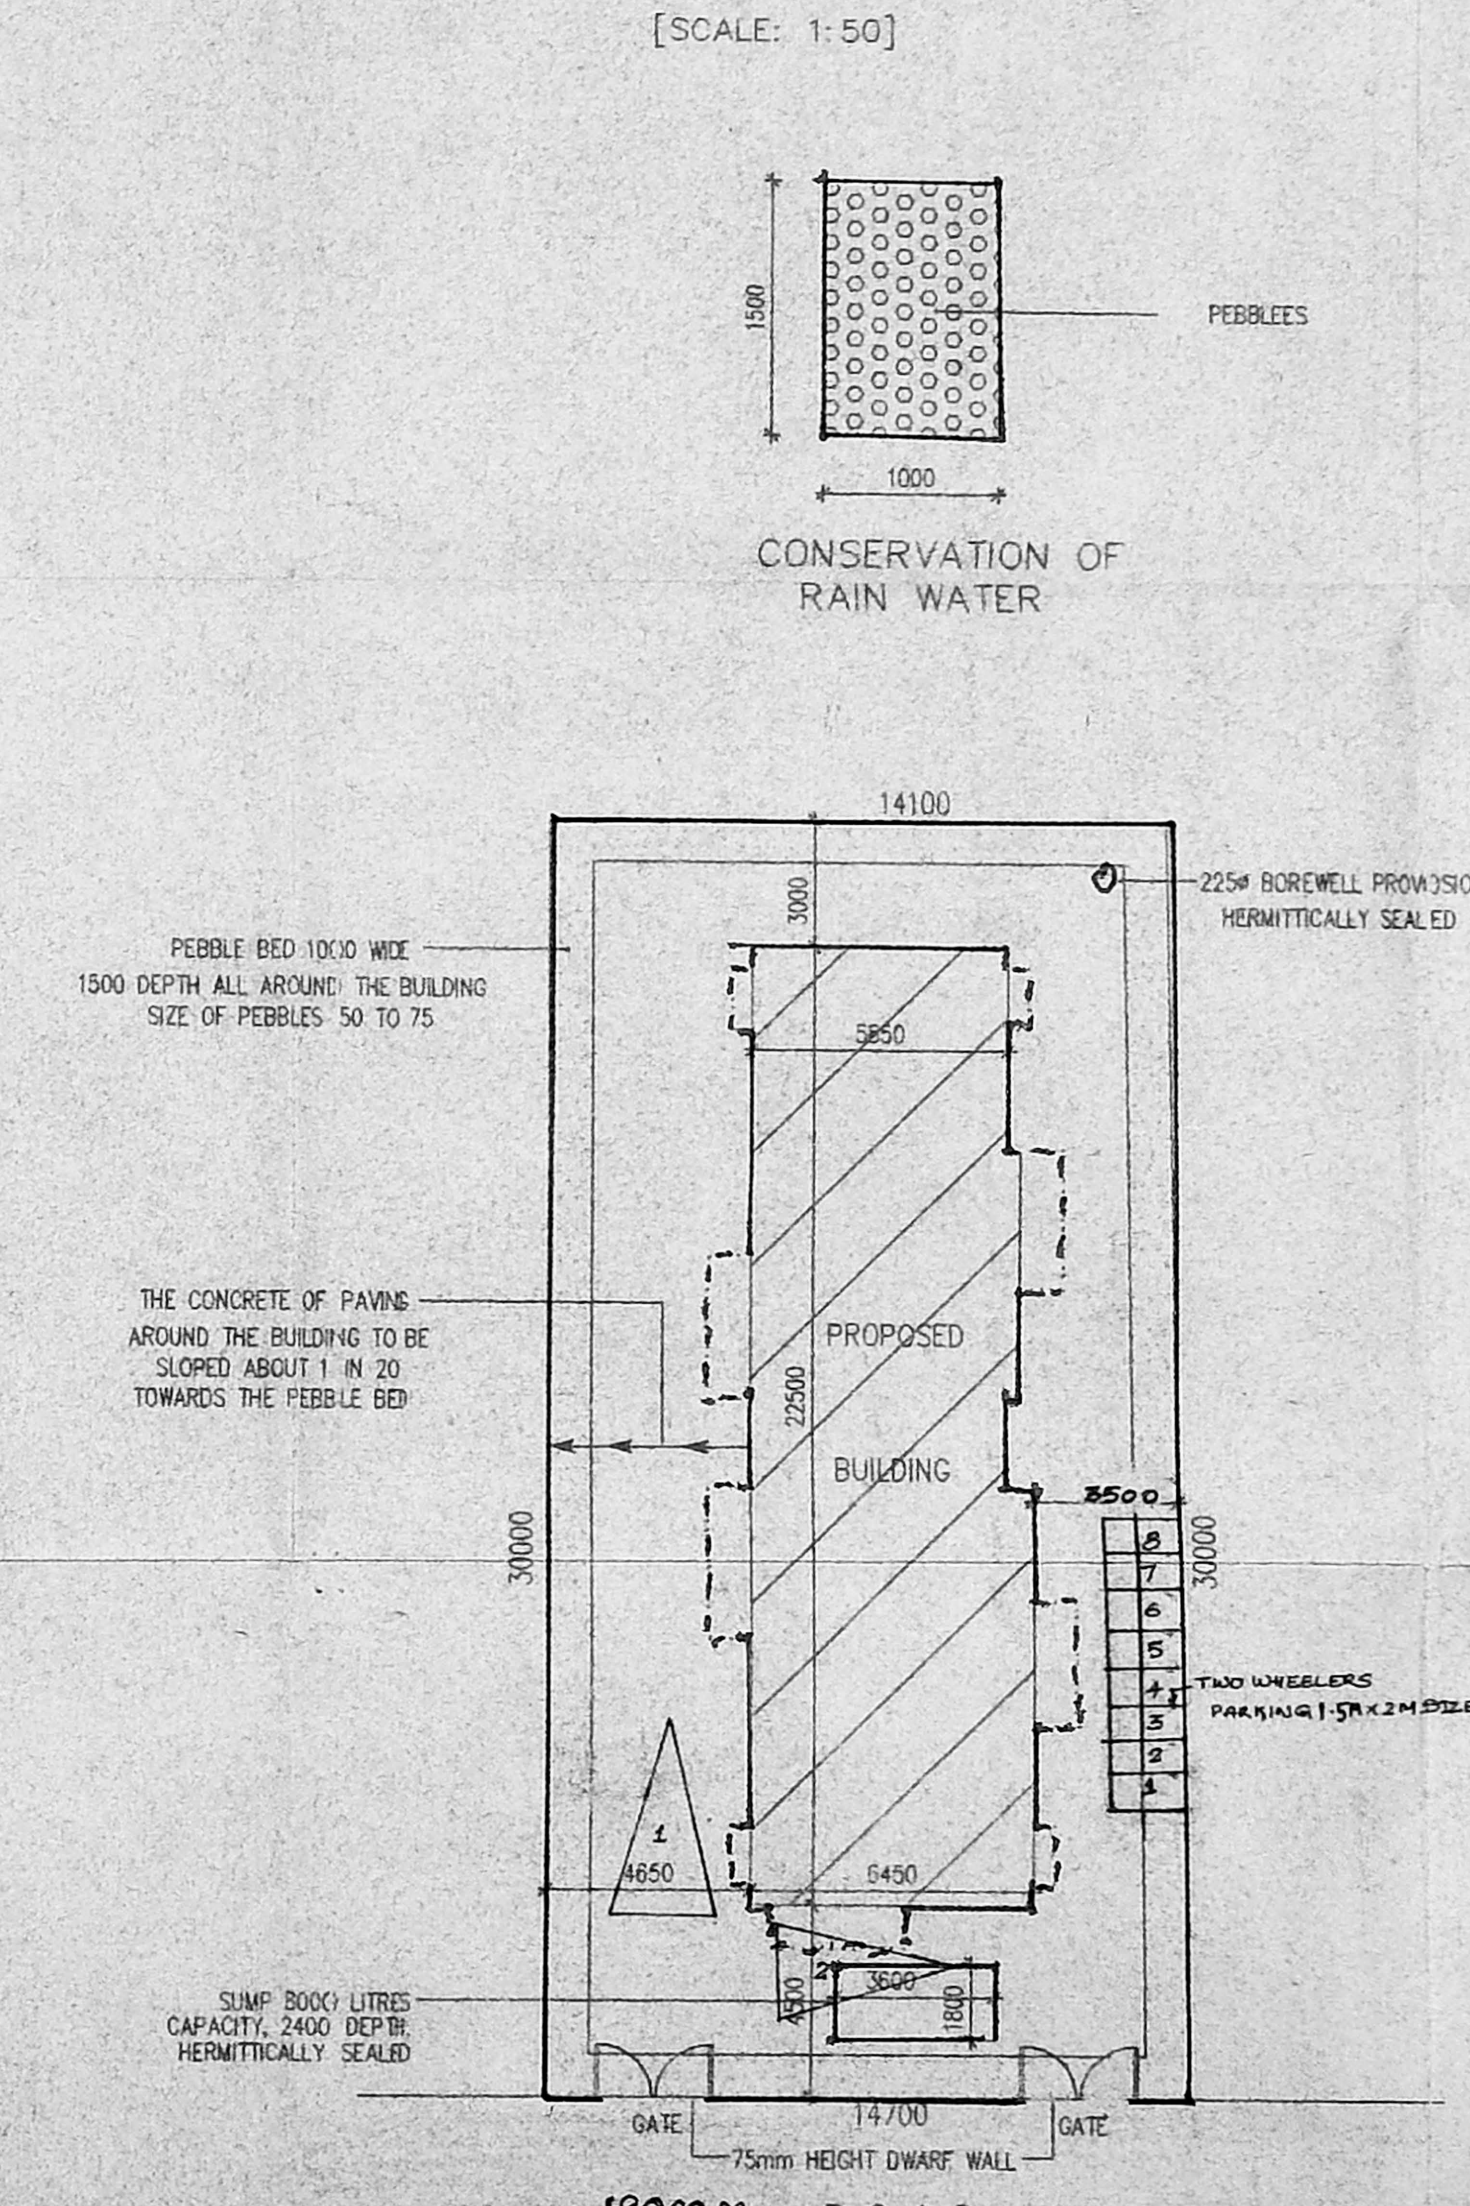

SITE PLAN
[SCALE: 1:200]