



SOUTH SIDE ELEVATION


Planning Permit No. B/23/39/135/136
APPROVED
 SUBJECT TO THE CONDITIONS IN THIS OFFICE LETTER
 No. B/23/39/135/136 Date 1/3/73
 FOR MEMBER SECRETARY
 MADRAS METROPOLITAN
 DEVELOPMENT AUTHORITY
 MADRAS - 600 008.

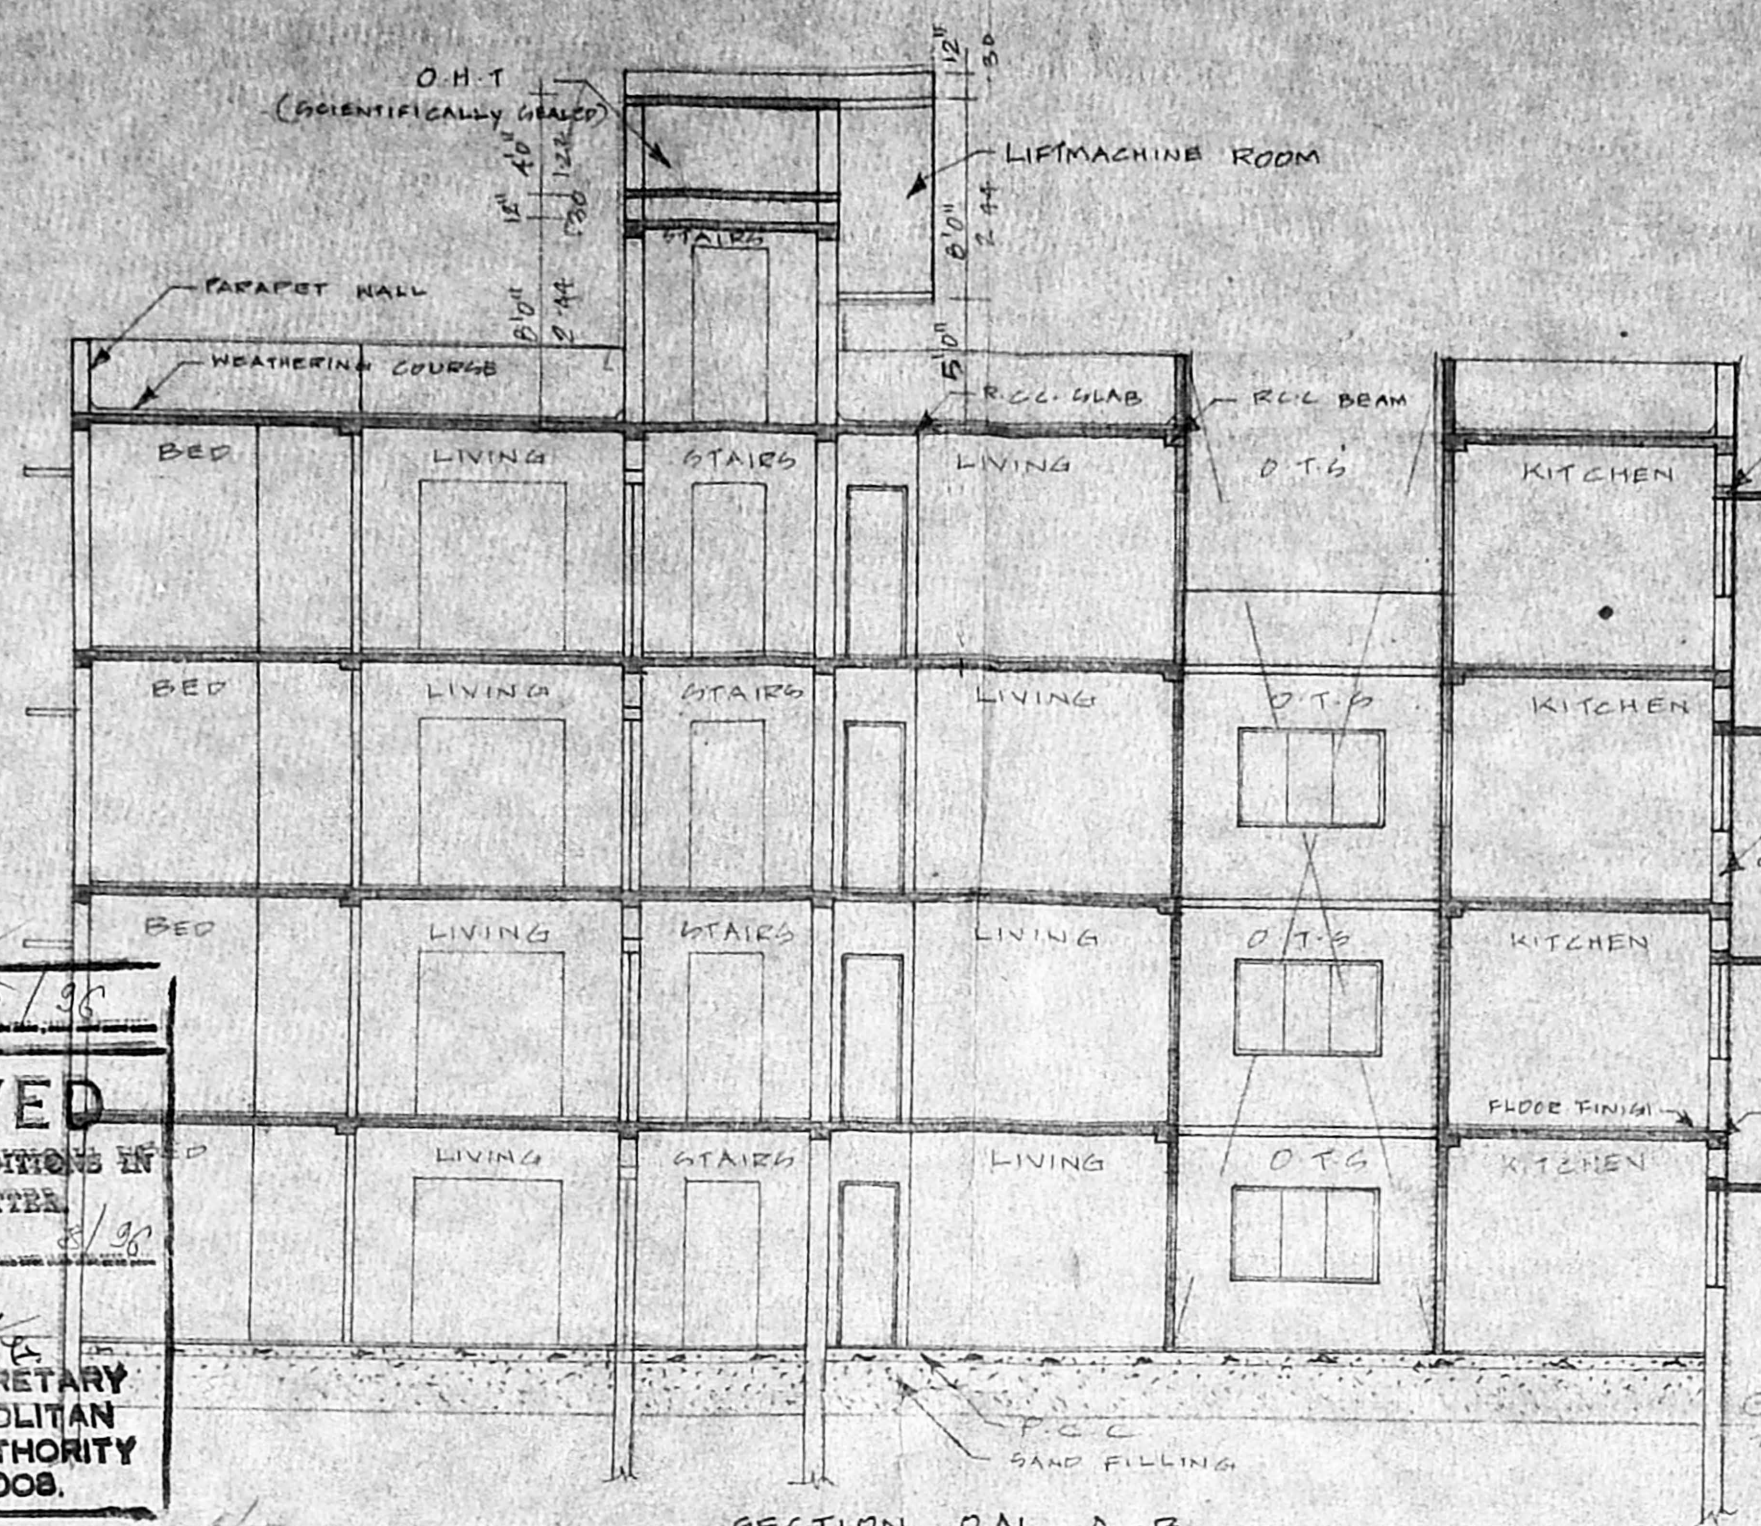

SECTION ON - A - B

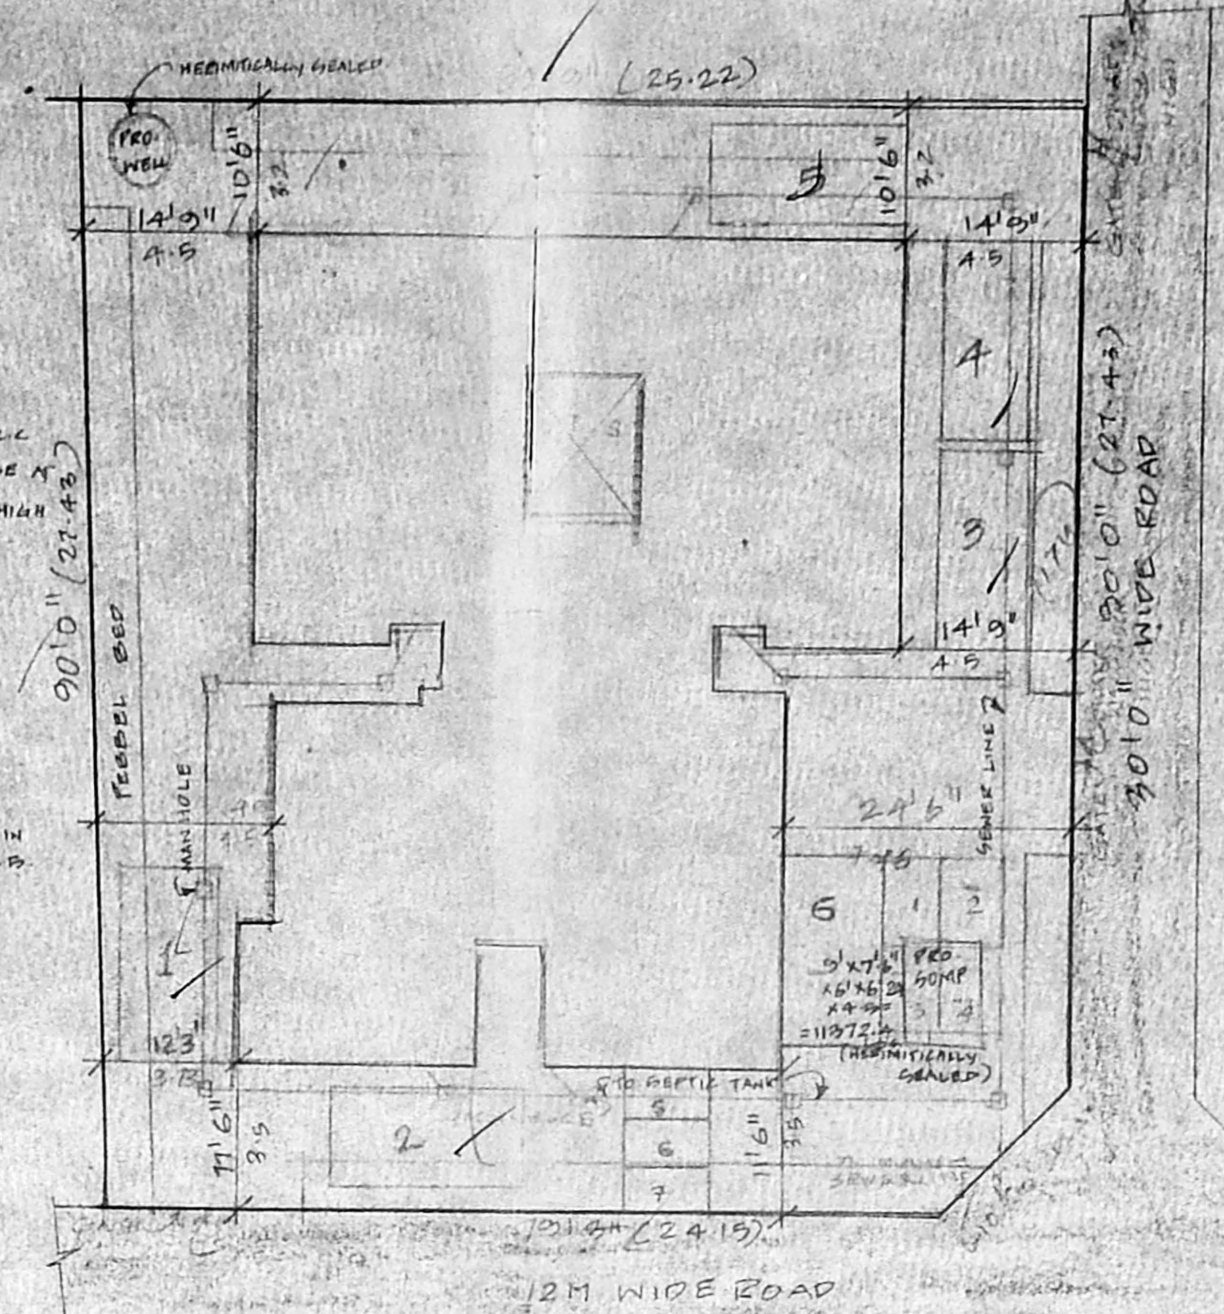

SITE PLAN (SCALE 1:200)

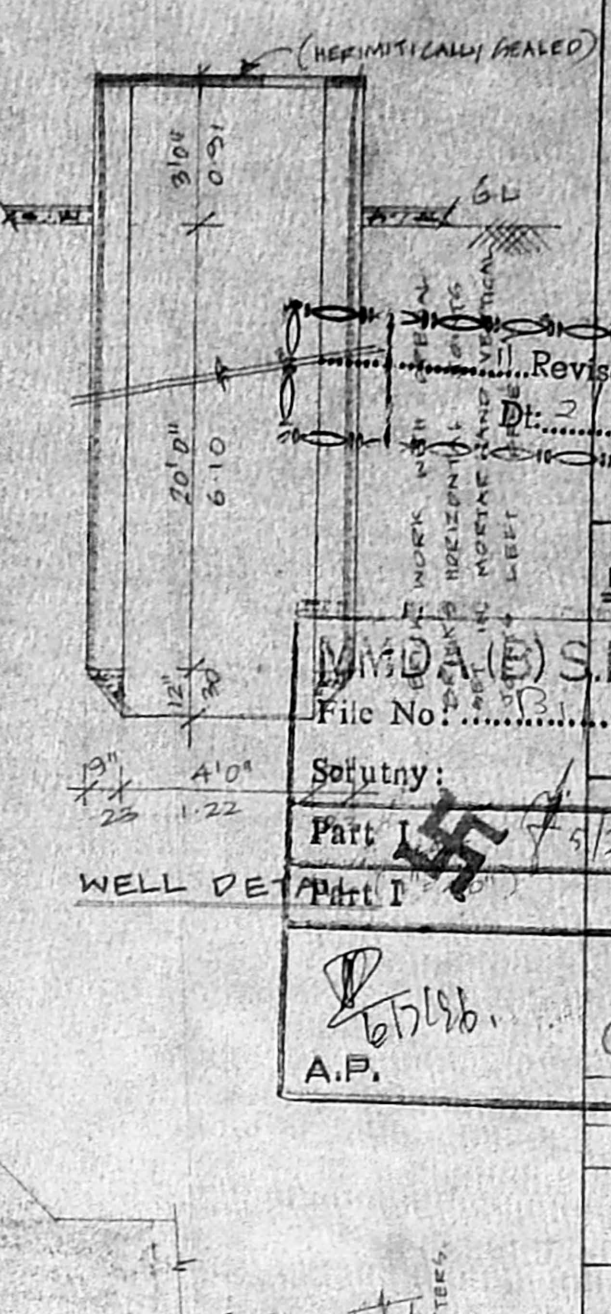

WELL DETAIL

PROPOSED G+3
 APARTMENTS AT NO. 25 & 26
 NEW MAHABALPURAM ROAD,
 GREENVAGA PURAM,
 THIRUVANMIYUR VILLAGE NO:
 MADRAS - 41
 DE. NO. - 220
 SECTION NO. 155

NOTE: EXG. SANCTION FILE NO. B/4935/93
 YOUR ADVICE LT. DATED 11.15.73

MDA (S) S.C. No. 29085/95
 File No. B/23/39/135/136

Soil type:	AREA STATEMENT
Part I	PLAT 1
Part II	PLAT 2
Part III	PLAT 3
Part IV	PLAT 4
Part V	PLAT 5
Part VI	PLAT 6
Part VII	PLAT 7
Part VIII	PLAT 8
Part IX	PLAT 9
Part X	PLAT 10
Part XI	PLAT 11
Part XII	PLAT 12
Part XIII	PLAT 13
Part XIV	PLAT 14
Part XV	PLAT 15
Part XVI	PLAT 16
Part XVII	PLAT 17
Part XVIII	PLAT 18
Part XIX	PLAT 19
Part XX	PLAT 20
Part XXI	PLAT 21
Part XXII	PLAT 22
Part XXIII	PLAT 23
Part XXIV	PLAT 24
Part XXV	PLAT 25
Part XXVI	PLAT 26
Part XXVII	PLAT 27
Part XXVIII	PLAT 28
Part XXIX	PLAT 29
Part XXX	PLAT 30

PLAT 1	7296.00	677.79
PLAT 2	15074.00	1016.63
PLAT 3	2745.71	255.07
PLAT 4	5985.12	558.83
PLAT 5	2186.31	203.11
PLAT 6	10915.14	1014.01
PLAT 7	1449	22.93
PLAT 8	1449	22.93
SCALE 1"=20' (OR) 1:100


COLOUR INDEX

PROPOSED	[Symbol]
EXISTING ROAD	[Symbol]
SITE BOUNDARY	[Symbol]


SCHEDULE OF JOINERY

ENTRANCE DOOR	6'6" x 7'0"
DOOR	3'0" x 7'0"
DOOR	2'6" x 7'0"
DOOR CUM WINDOW	6'6" x 7'0"
DOOR CUM WINDOW	5'6" x 7'0"
WINDOW	6'0" x 4'0"
WINDOW	4'0" x 4'0"
VENTILATOR	2'0" x 2'6"
VENTILATOR	1'0" x 3'0"
VENTILATOR	9'2" x 3'0"
OPENING	3'0" x 7'0"
OPENING	6'0" x 7'0"


T. G. KRISHNAMURTHY RAO
 CIVIL ENGINEER
 CLASS I LICENSED SURVEYER NO. 370
 CORPORATION OF MADRAS
 61-A SOUTH AVENUE,
 111/2, LAKE VIEW ROAD, MADRAS-600035
 LICENCED SURVEYOR.

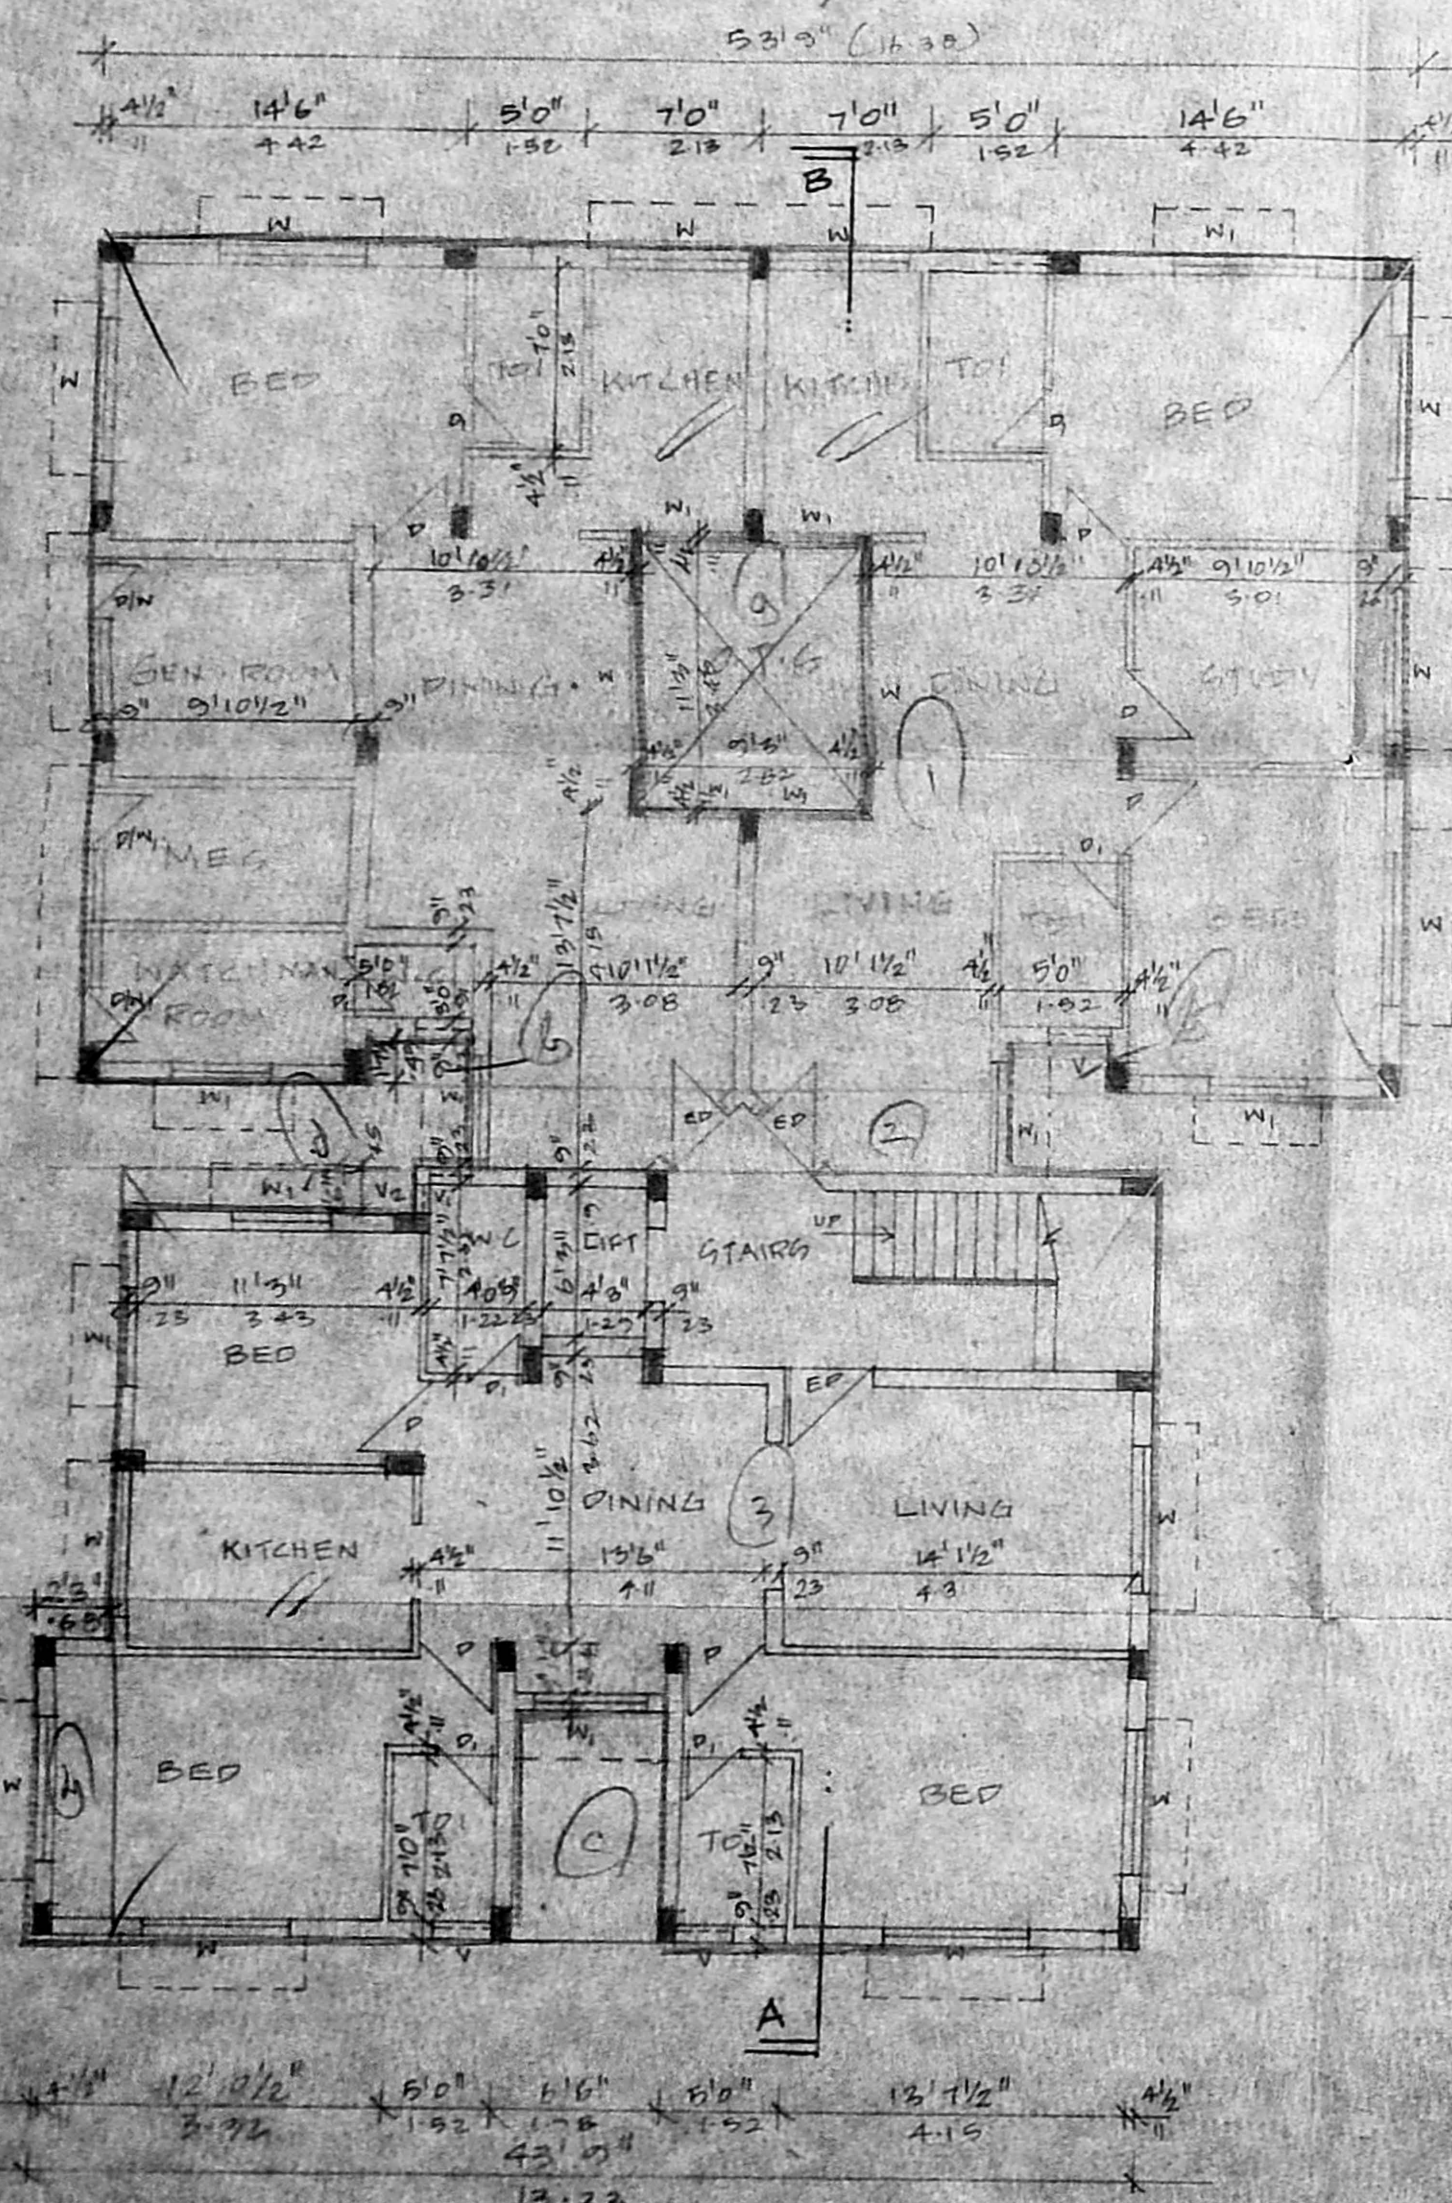


GROUND FLOOR PLAN

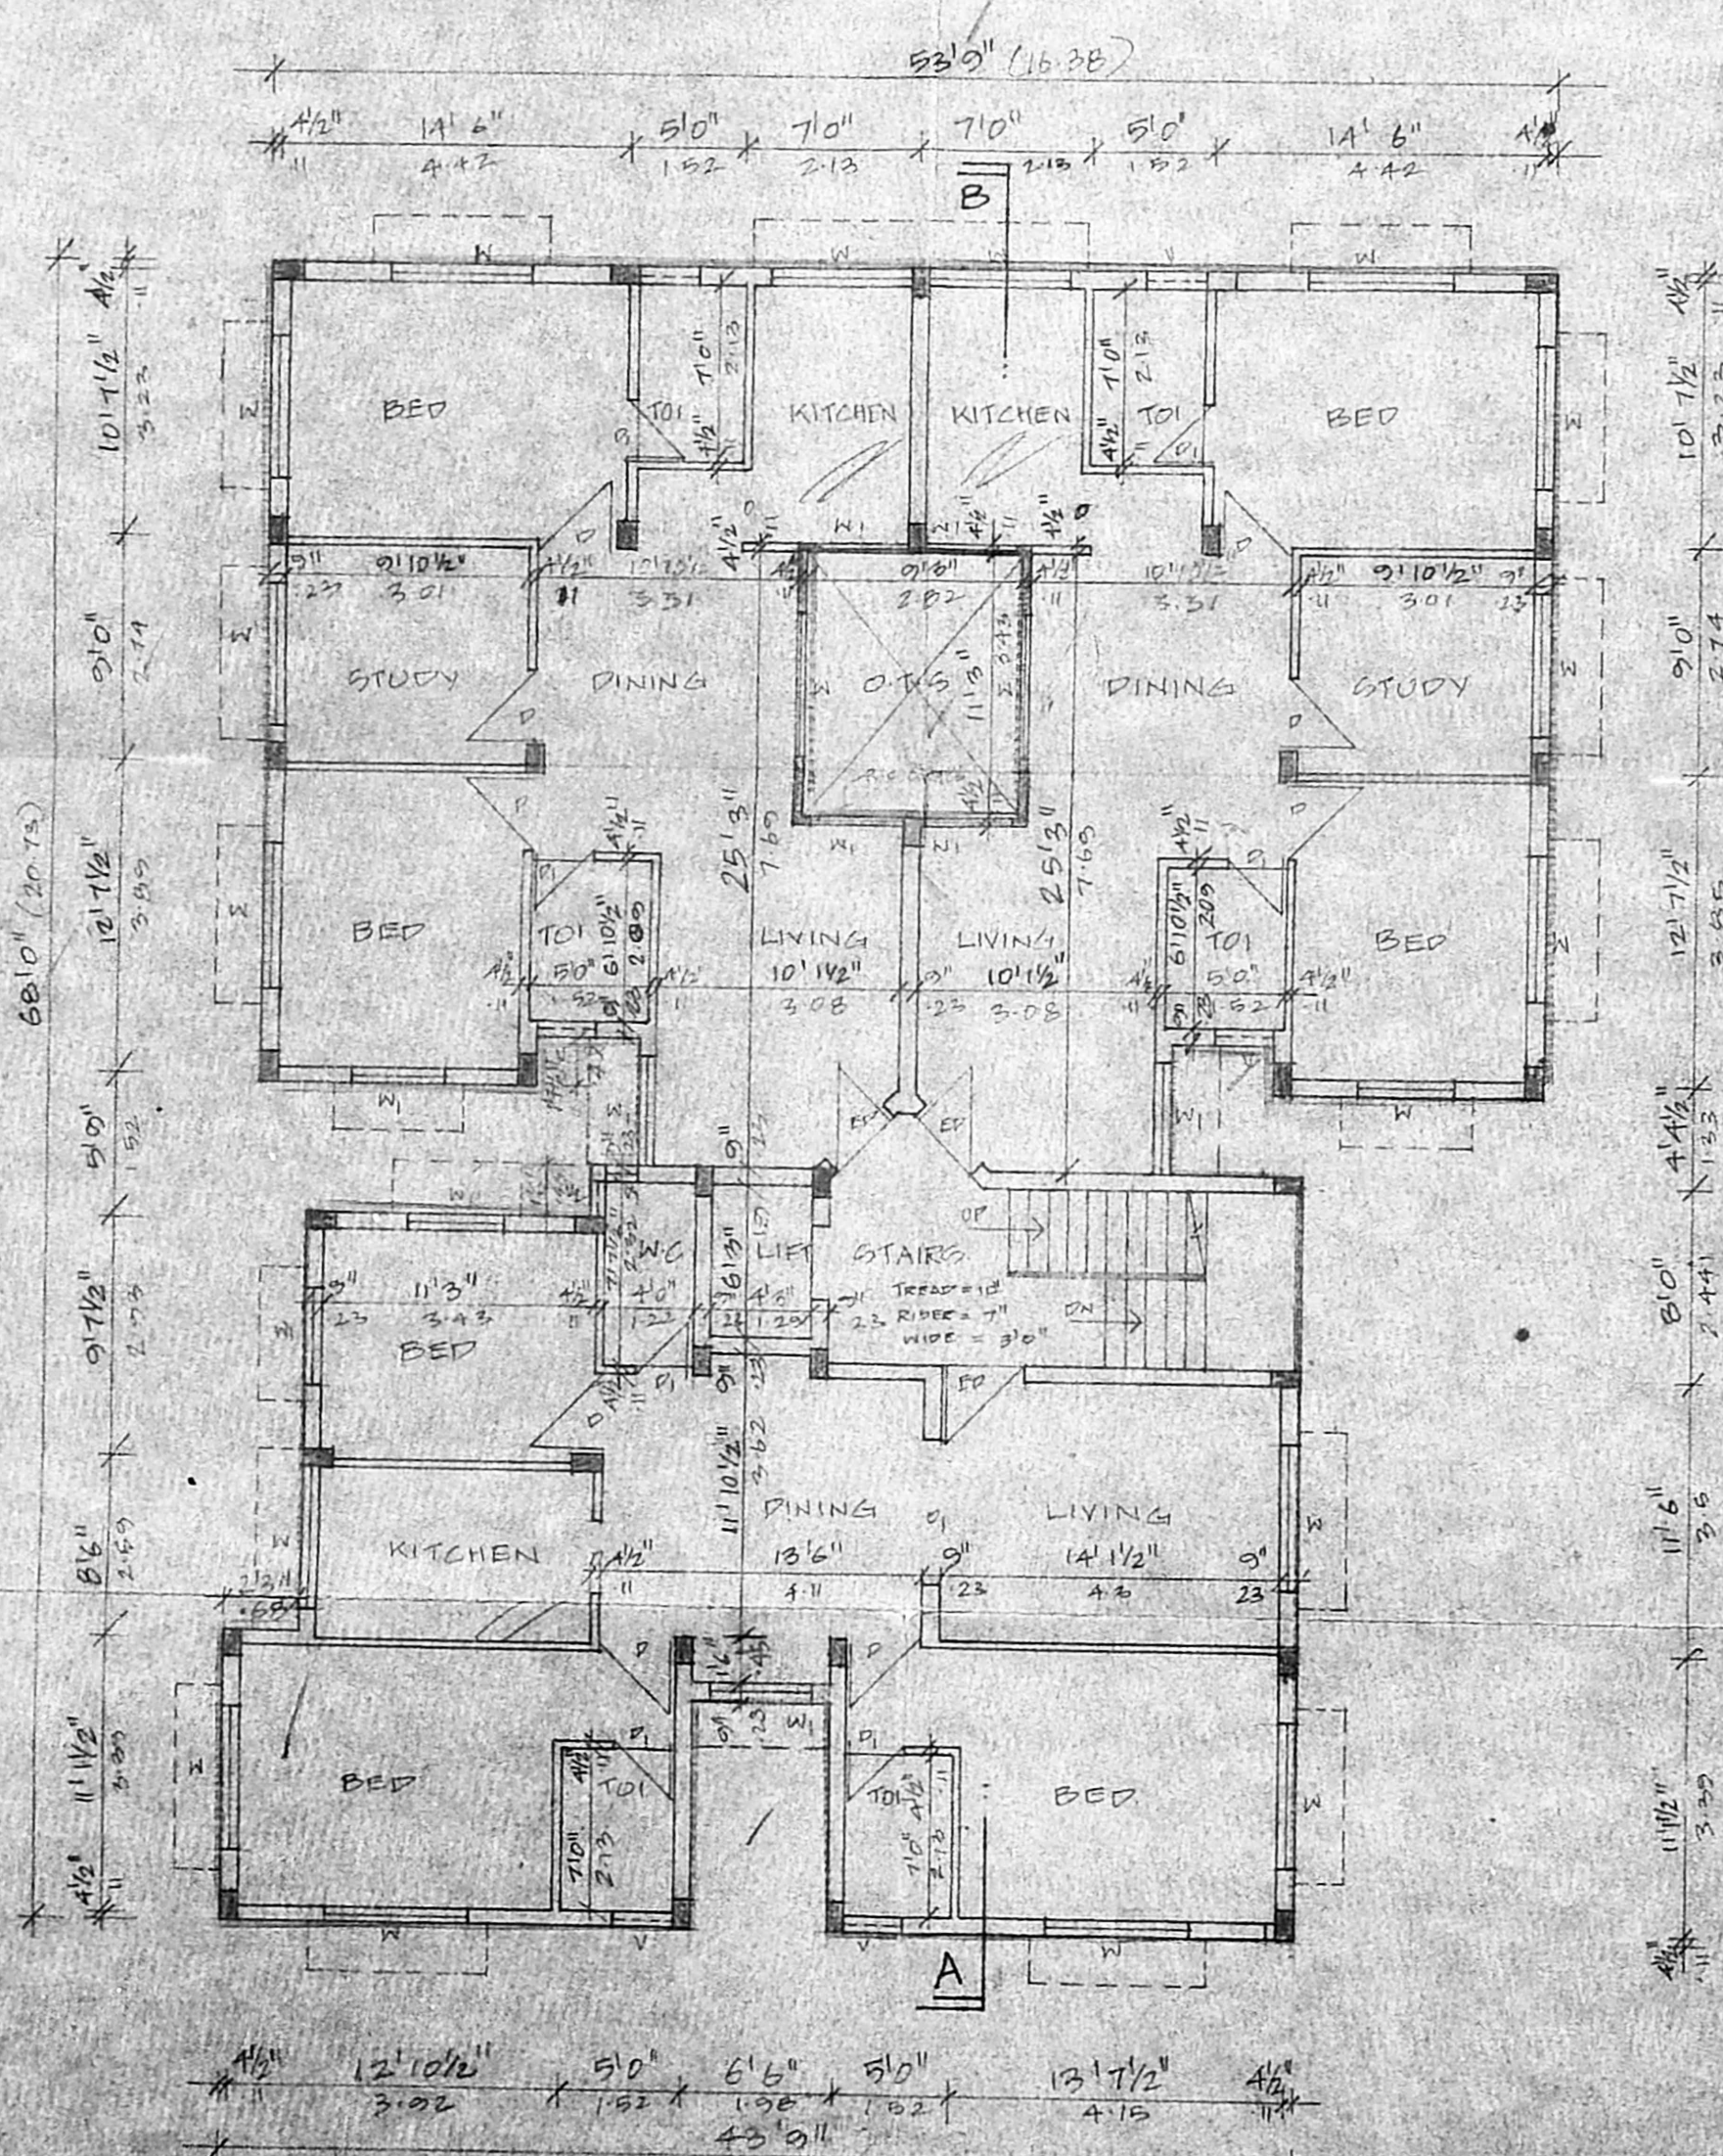


TYPICAL FLOOR PLAN (1st & 2nd)

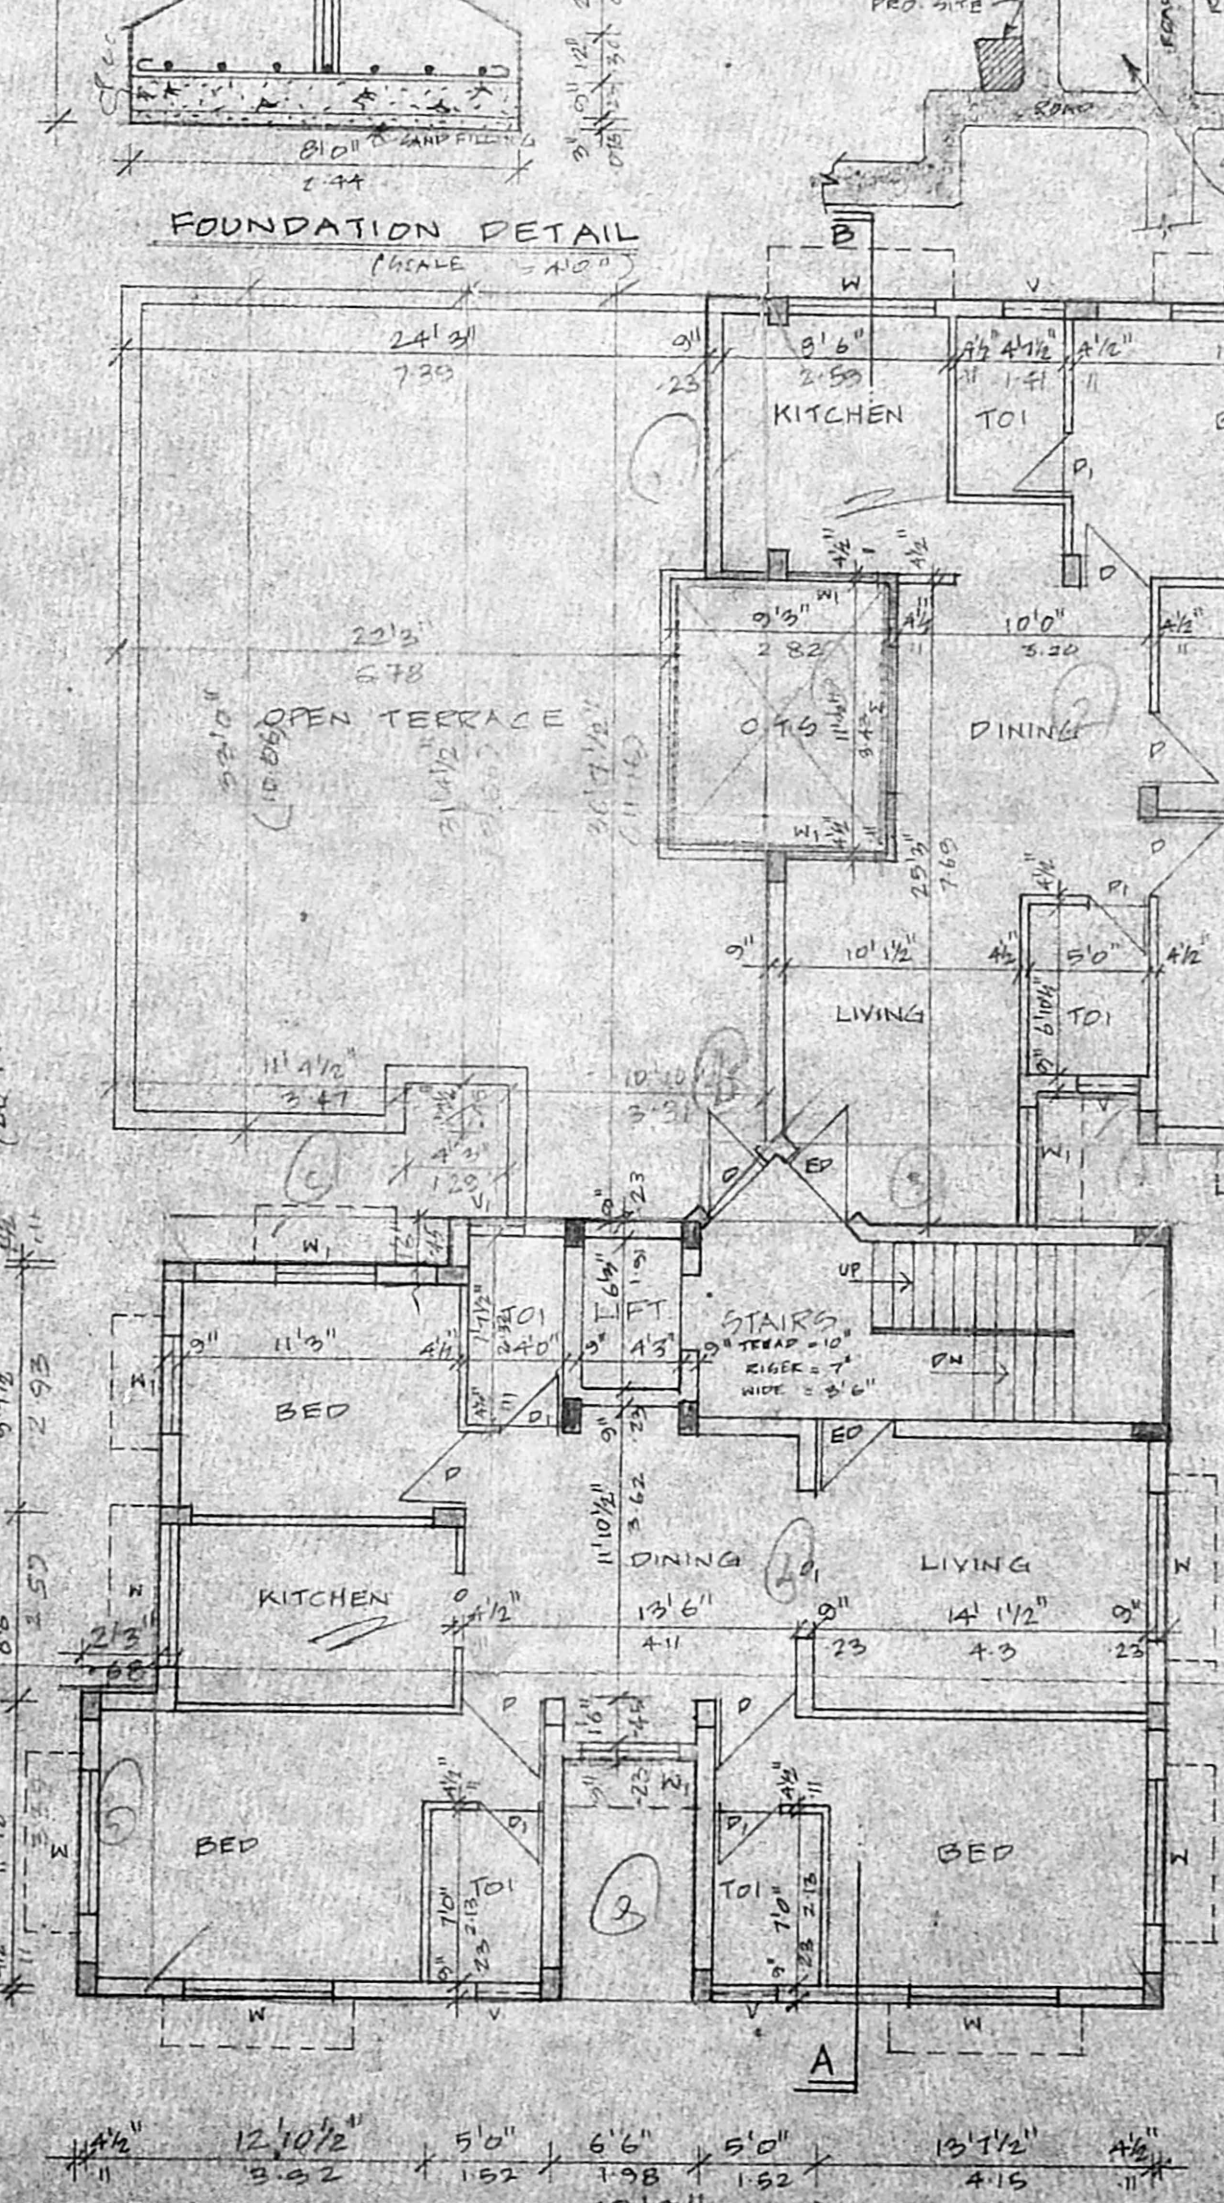

THIRD FLOOR PLAN

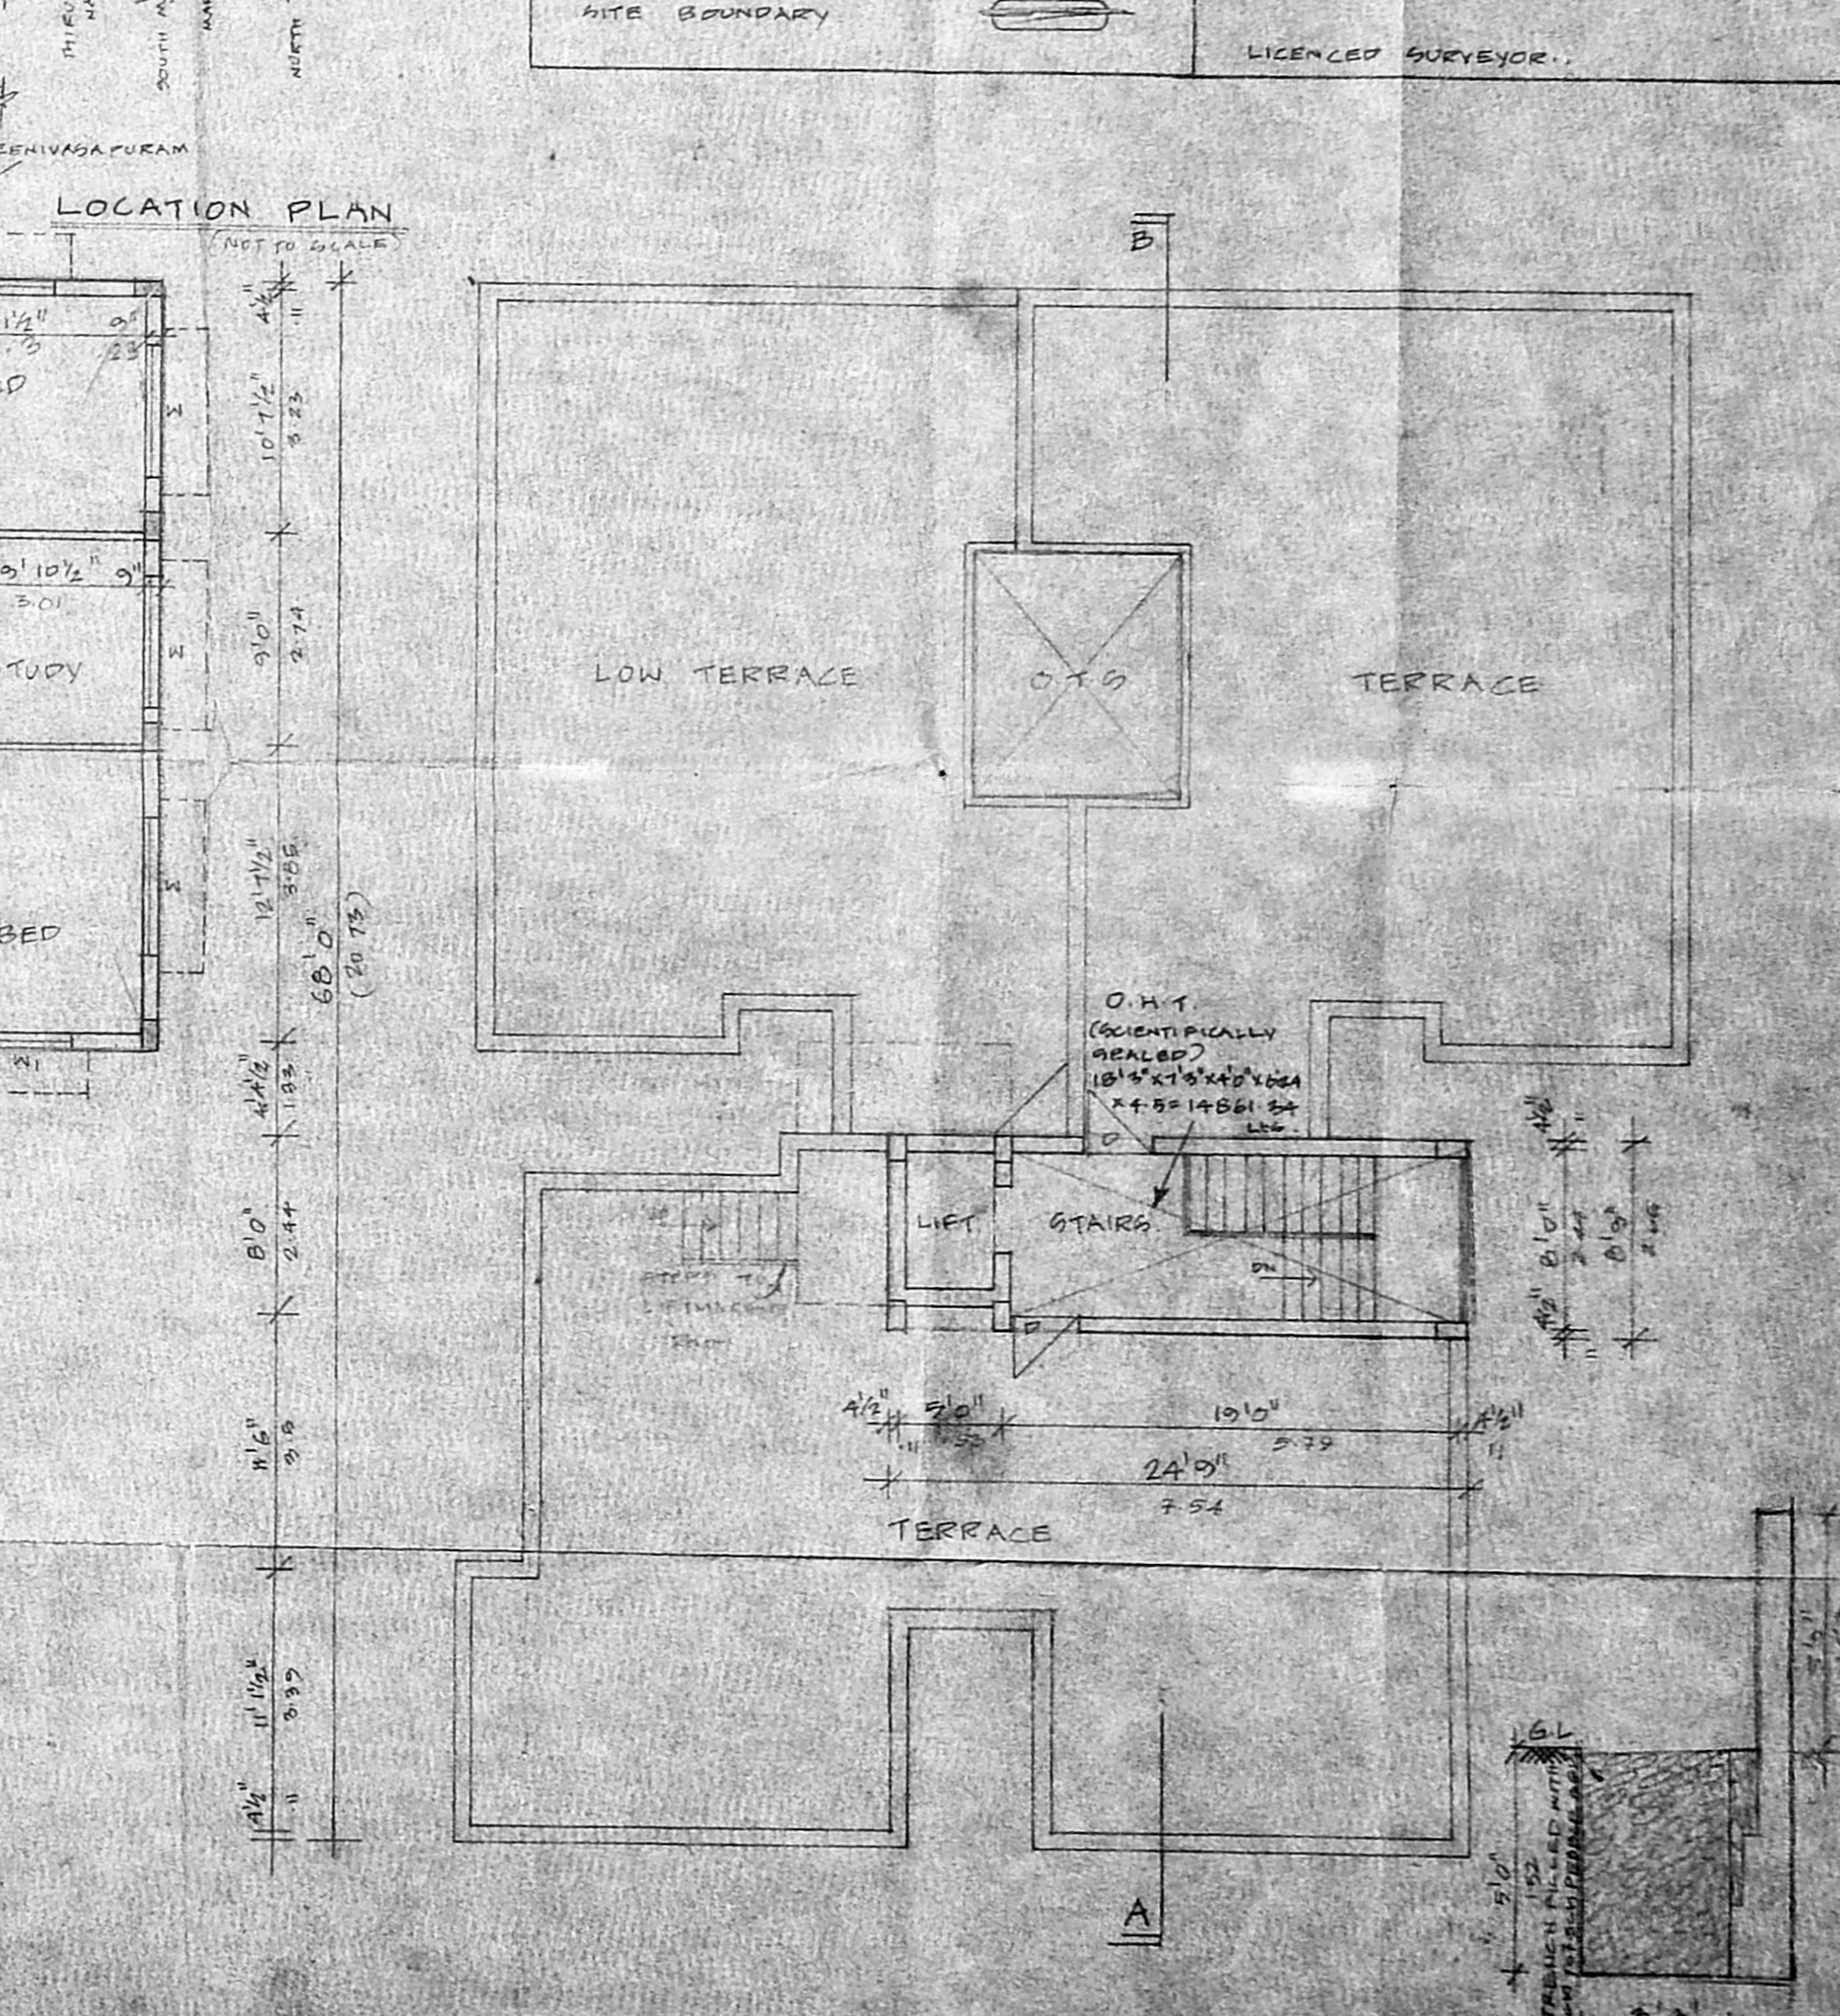

TERRACE FLOOR PLAN

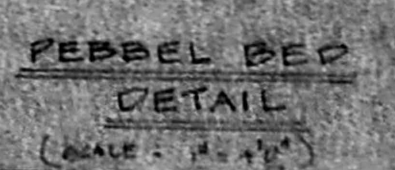

FEBBLE BED DETAIL (SCALE: 1:10)