



FRONT ELEVATION

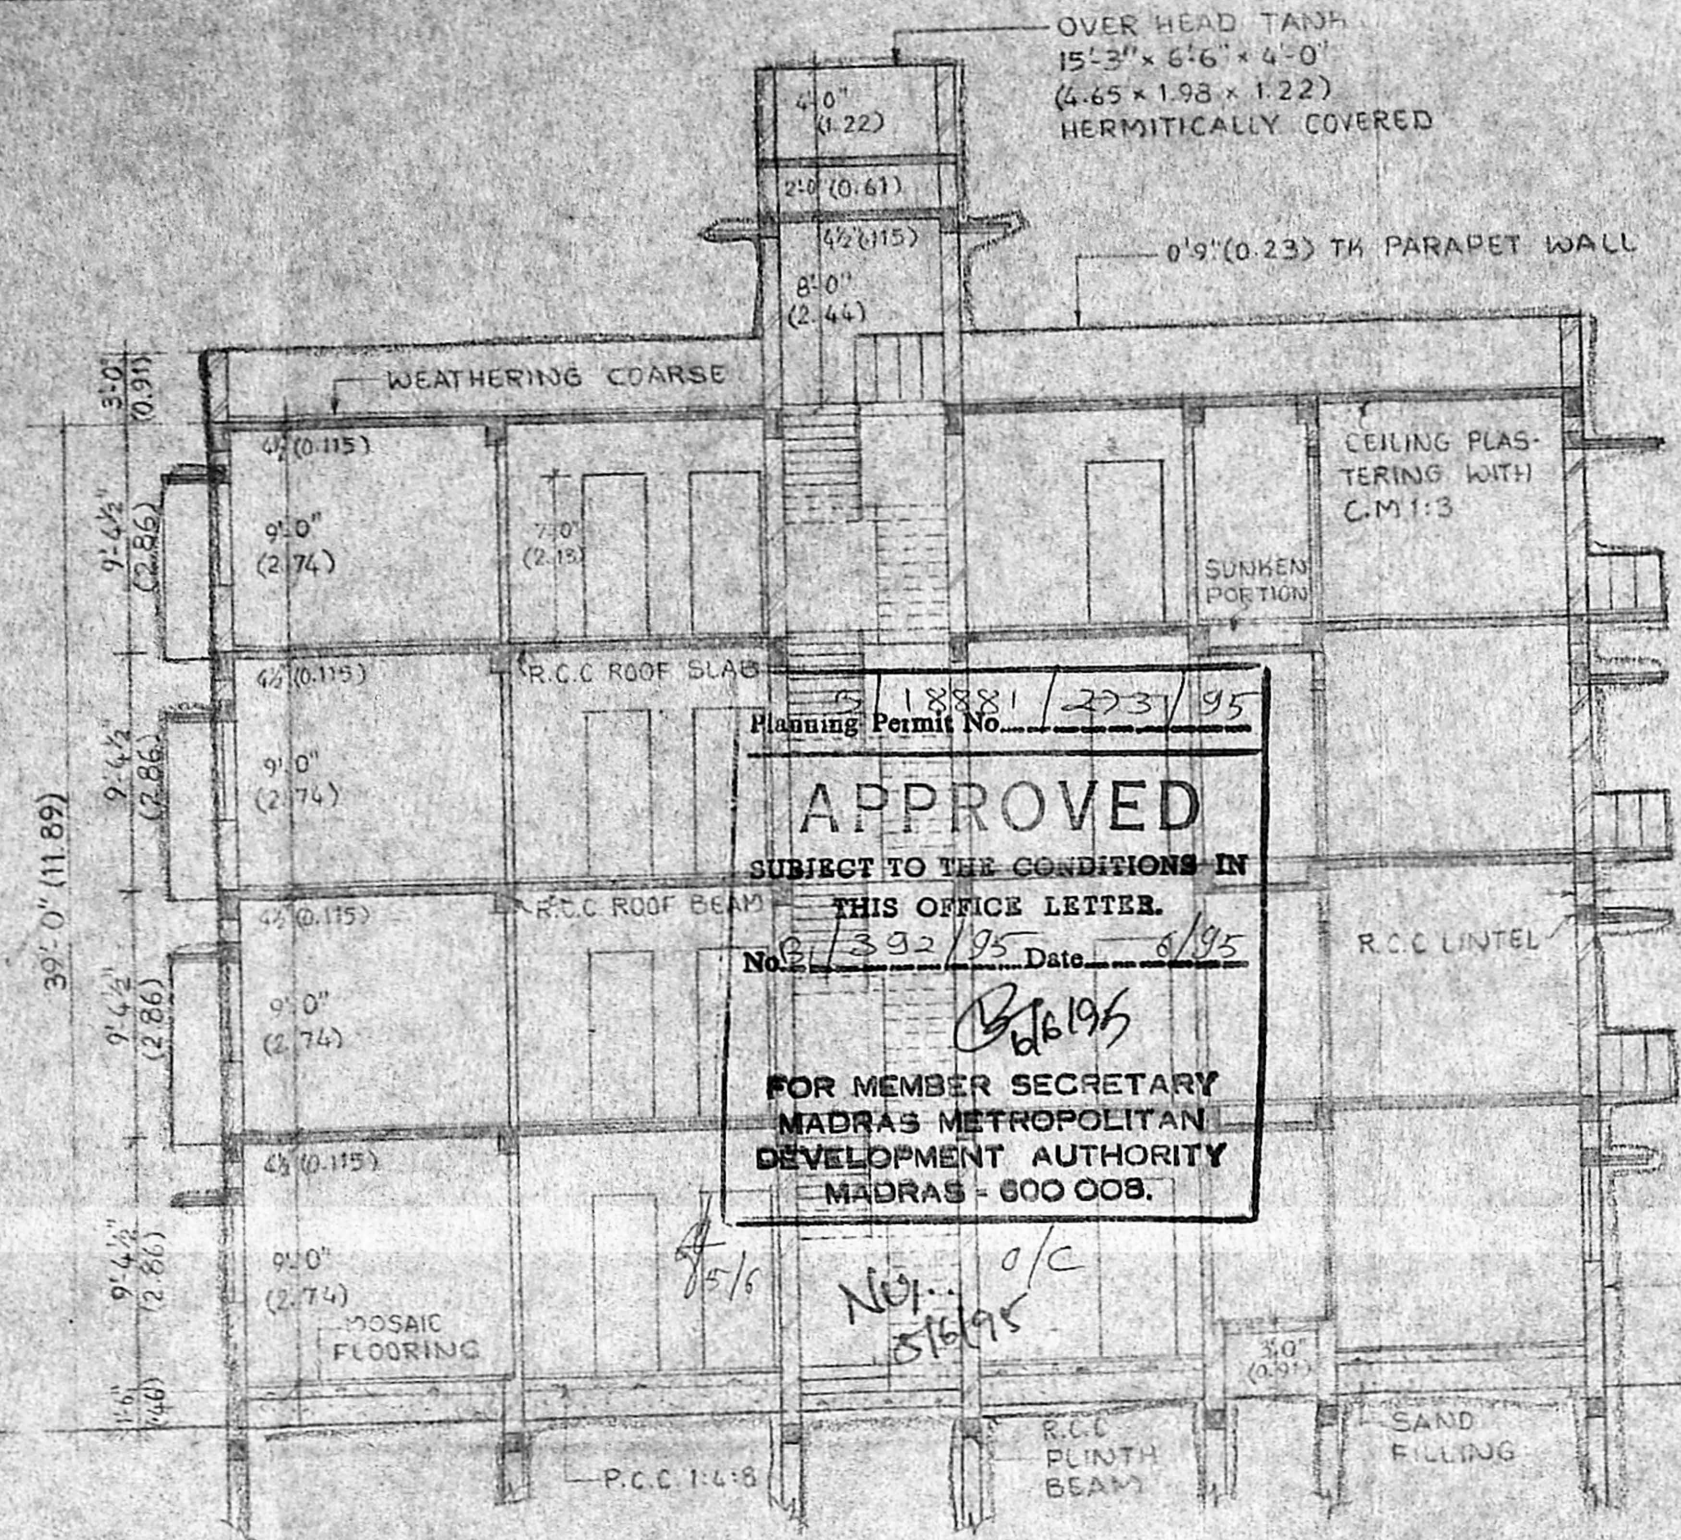


SECTION-AB

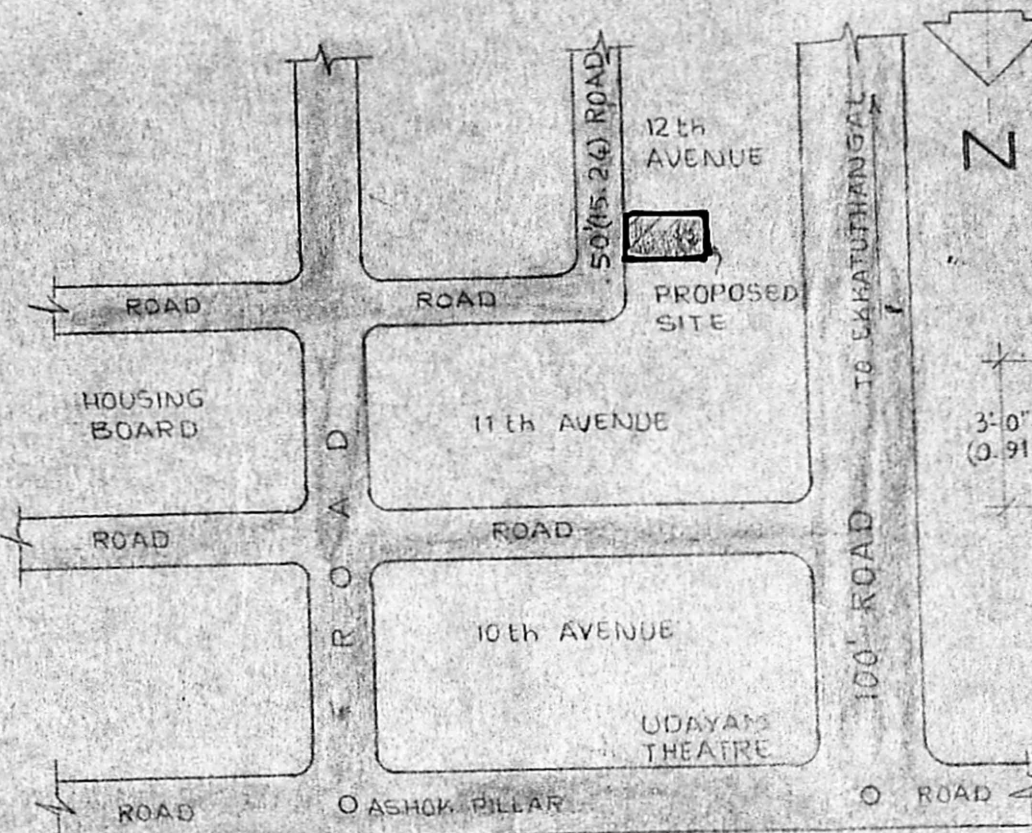


KEY PLAN (NOT TO SCALE)

SECTION-XX COMPOUND WALL DETAIL

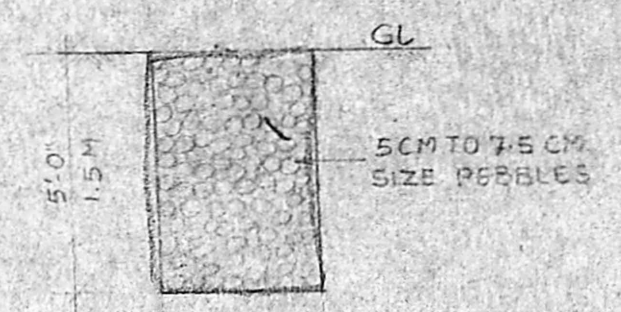

SECTION-AA SECTION ON PEBBLE BED

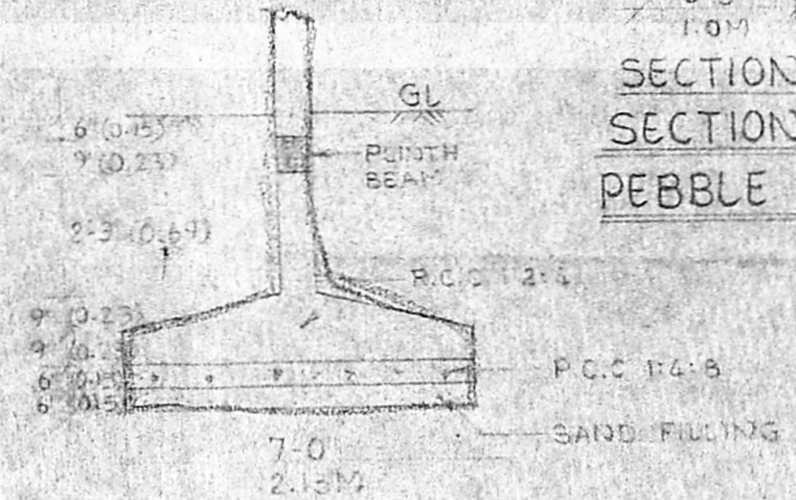

COLUMN FOUNDATION DETAIL.

PROPOSED ROAD BOUNDARY

COLOUR INDEX

RED GREEN BLACK

SCHEDULE OF JOINERY

	FT	M
MD MAIN DOOR	1.00 x 2.13	
D1 DOOR	0.91 x 2.13	
D2 DOOR	0.76 x 2.13	
W WINDOW	1.83 x 1.22	
W1 WINDOW	1.22 x 1.22	
W2 WINDOW	1.22 x 0.91	
V VENTILATOR	0.61 x 0.61	
J JALLY	1.22 x 1.22	
FDW FRENCH DOOR	1.83 x 2.13	

SPECIFICATIONS

FOUNDATION WITH R.C.C. COLUMN 7' x 7' x 4' (2.13 x 2.13 x 1.22) TIE BEAM, LINTEL, BEAM, COLUMN, WALL, ROOF AND ROOF WITH R.C.C. 1:2:4 SUPER STRUCTURE WITH BRICK WORK IN CM 1:6 FLOORING WITH MOSAIC TILES PLASTERING WITH C.M 1:5, 12MM THICK FOR WALLS & CEILING. WHITE & COLOUR WASH TWO COATS.

AREA STATEMENT

	SFT	SQ.M
PLOT AREA	4000.00	371.61
GROUND FLOOR	1298.33	120.62
FIRST FLOOR	1542.07	143.26
SECOND FLOOR	1542.07	143.26
THIRD FLOOR	1542.07	143.26
TOTAL	5924.59	550.40
F.S.T PLOT COVERAGE	1.481	32.5%


PLAN SHOWING THE PROPOSED BUILDING AT PLOT No 43, 12th AVENUE, ASHOK NAGAR, MADRAS-83 DIVISION No 122, T.S. No 15

SCALE - 1" = 8'-0" (1:100)


N. S. Radhakrishnan
OWNER / POWER AGENT

LICENSED SURVEYOR


T.K. RAMDAS M.I.E., F.I.V.
CHARTERED ENGINEER DT. 27.10.87
M 29308/B DT 9.1.81
LICENSED SURVEYOR CLASS-I No. 54
CORPORATION OF MADRAS
GOVT. REGD VALUER C-1/210/91
1B, FLAT No 16, RAMACHANDRA ST.
T. NAGAR, MADRAS - 600 017.
PH. No 8281333, 8281062.

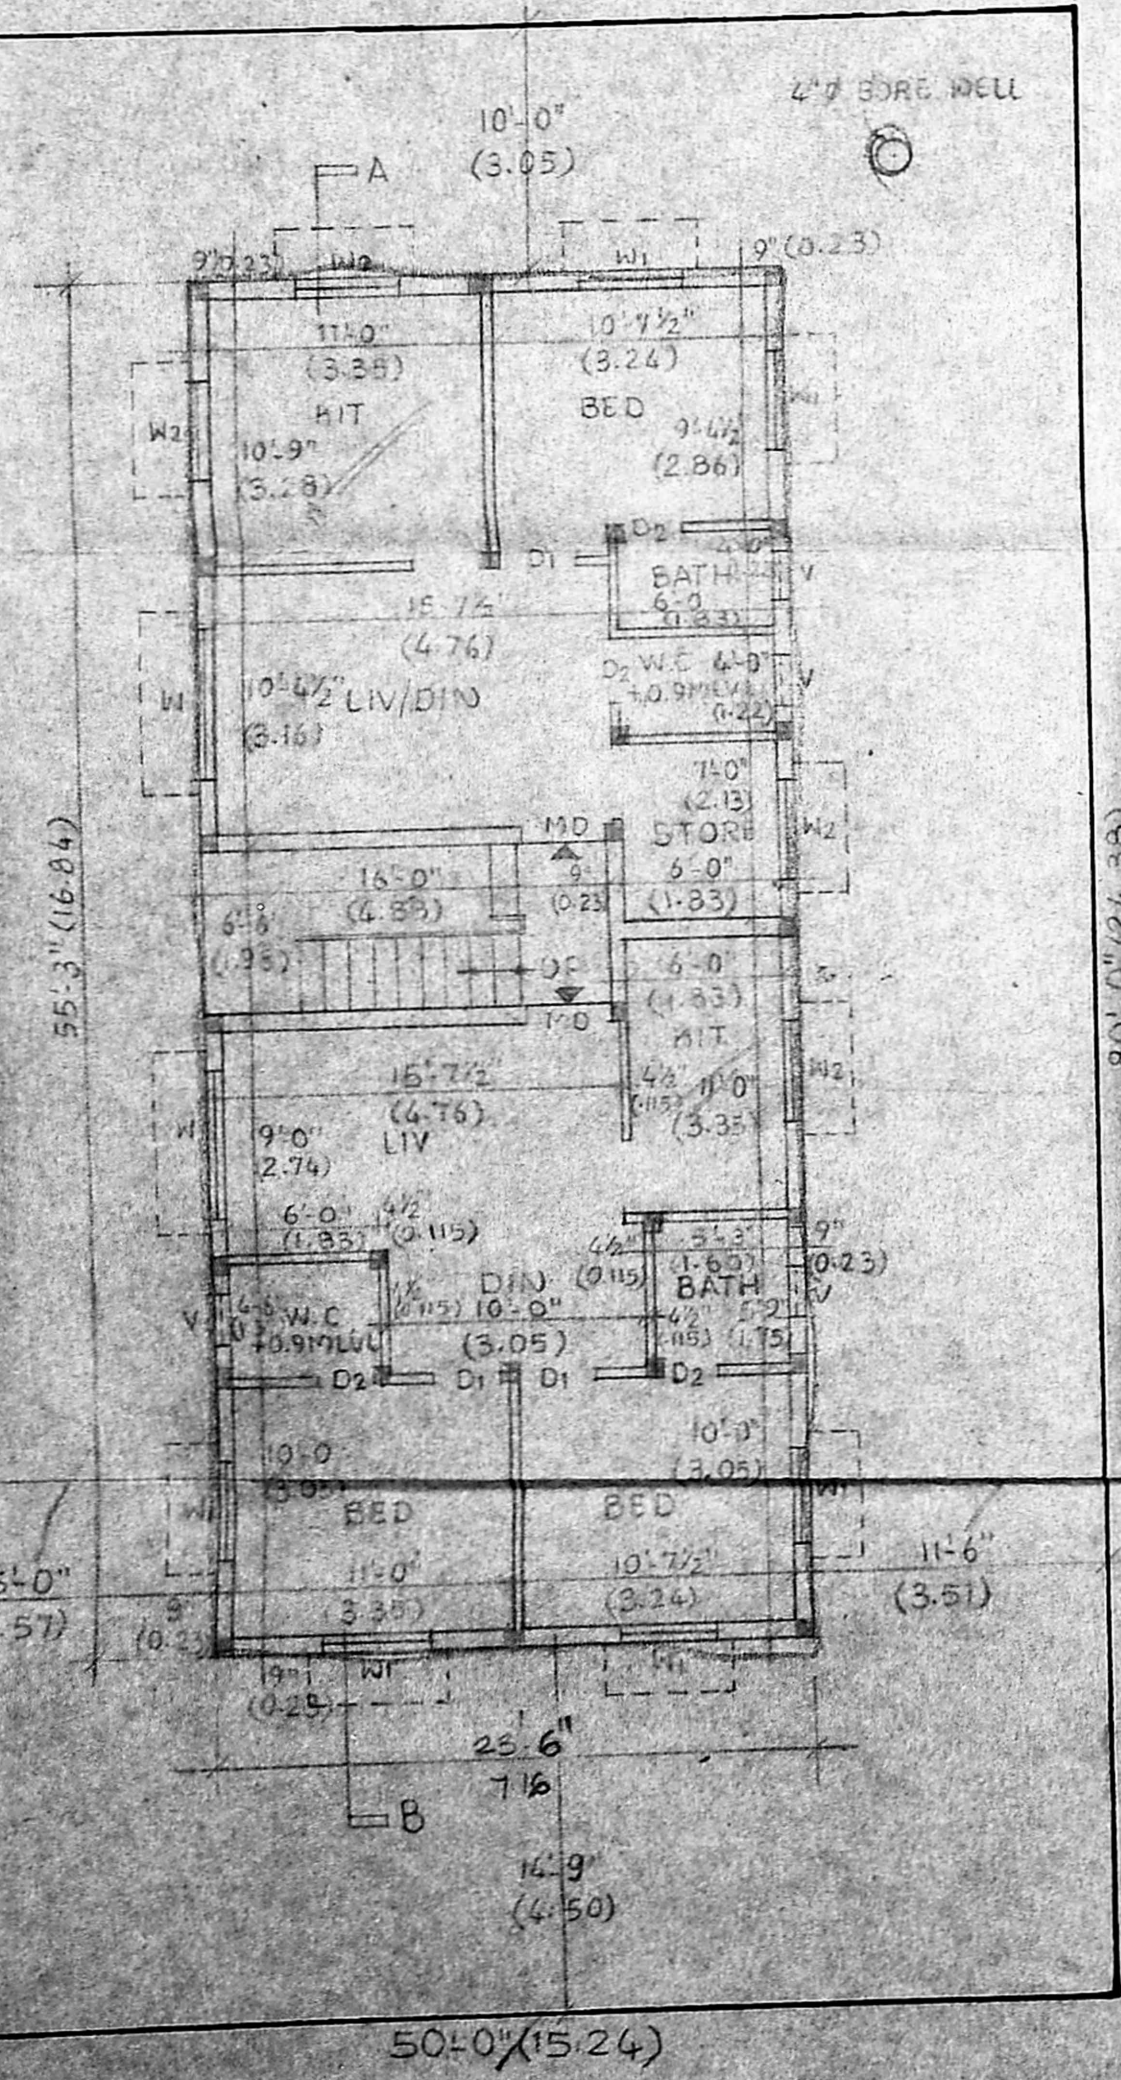


GROUND FLOOR PLAN

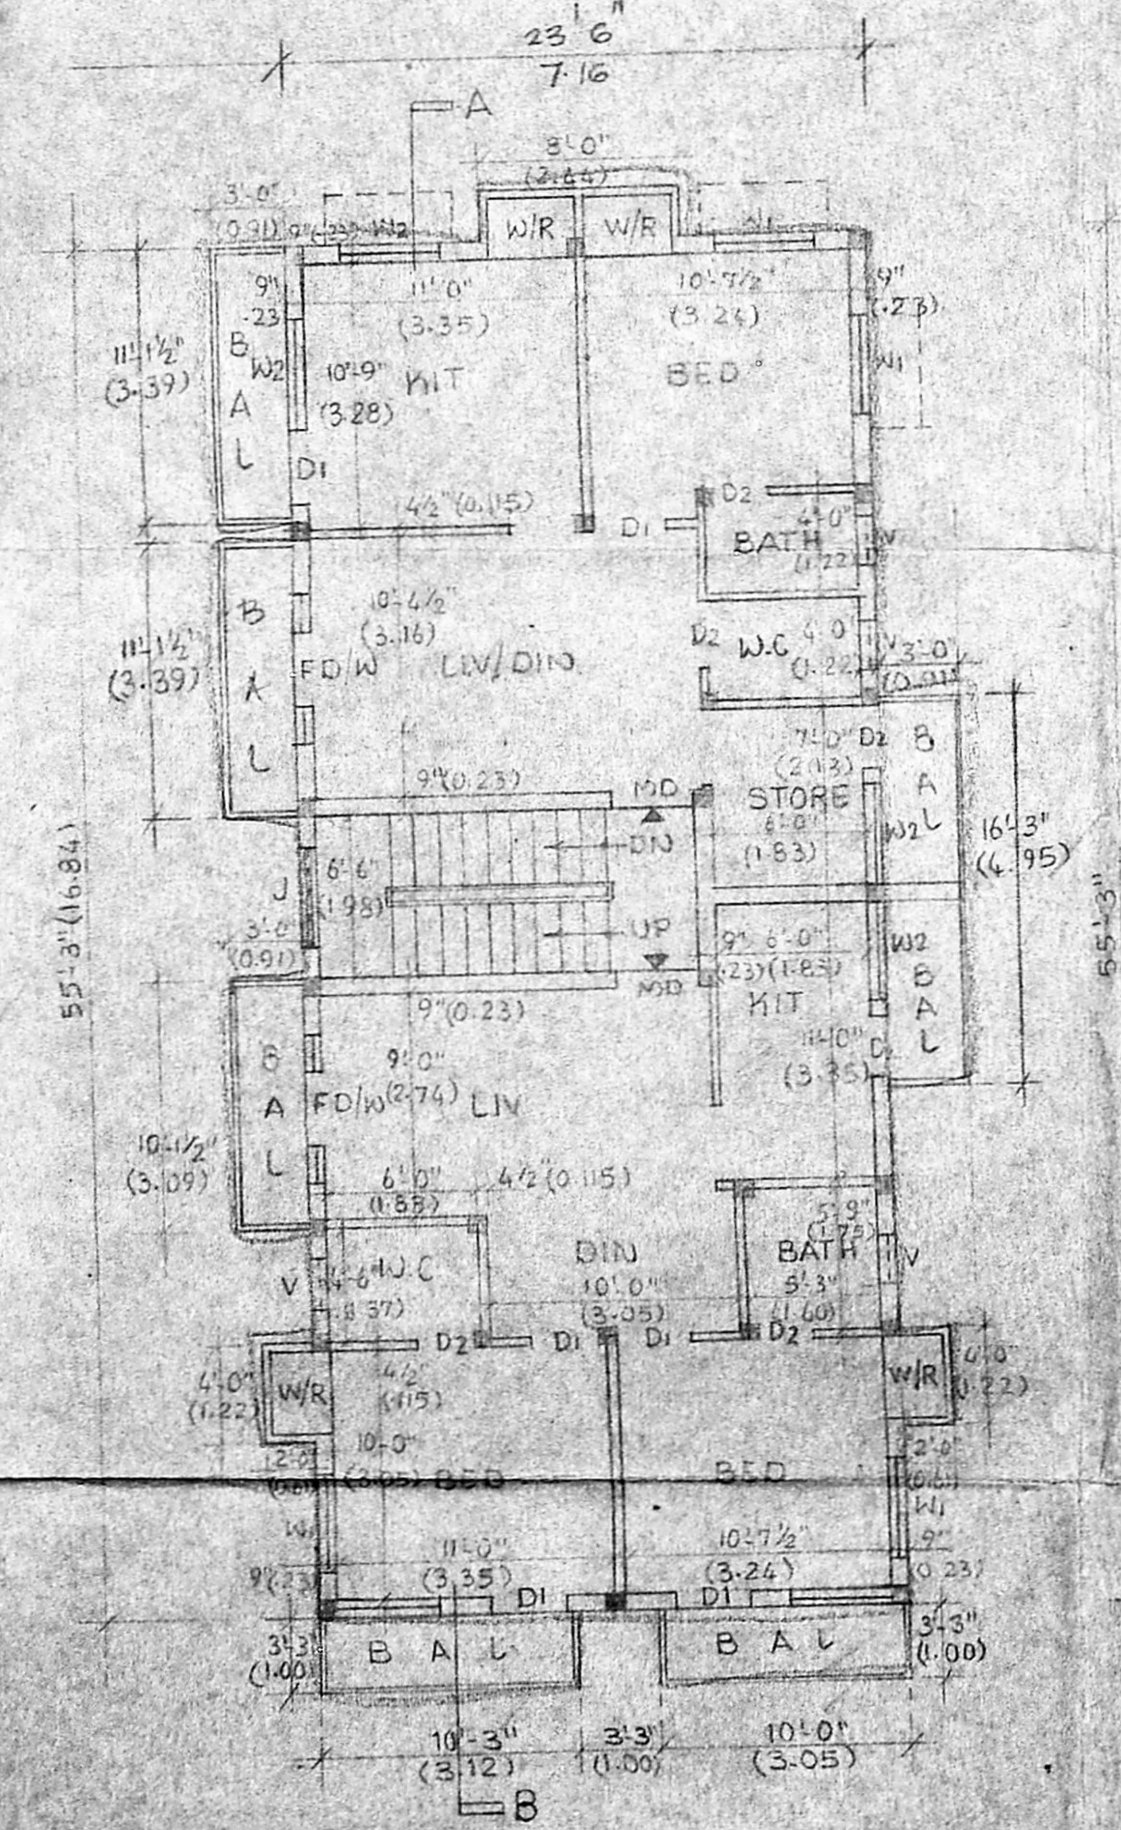

TYPICAL FLOOR PLAN
FIRST, SECOND & THIRD FLOOR PLAN

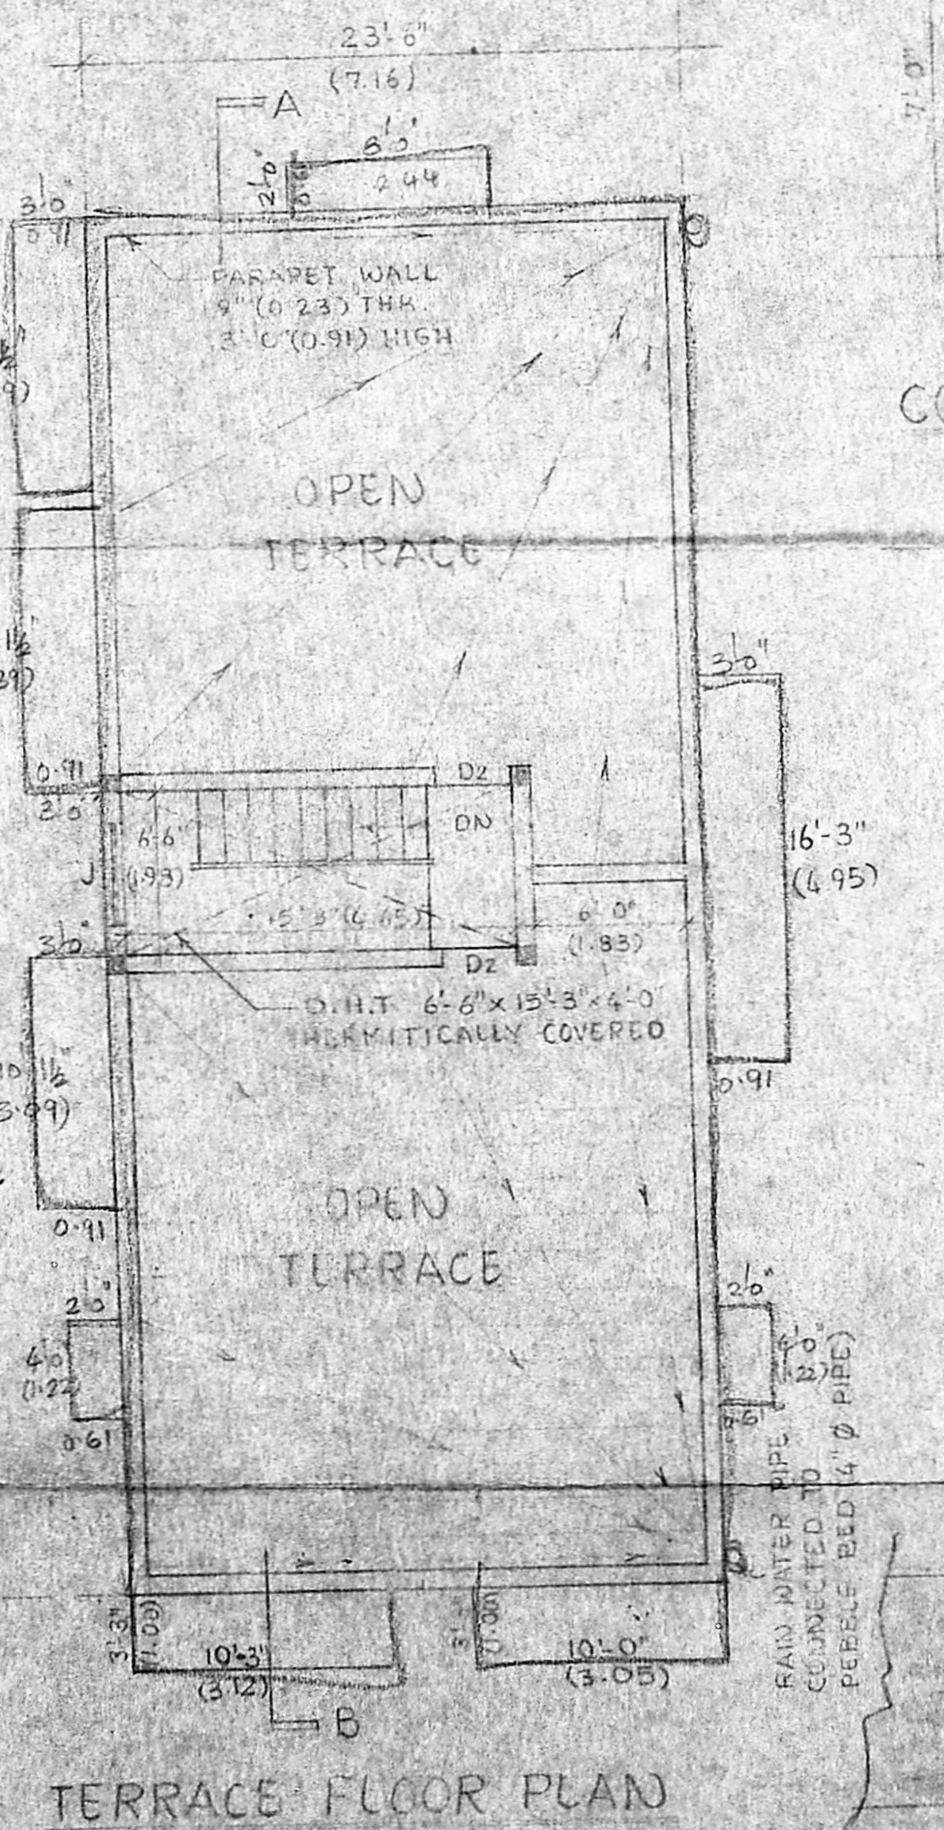

TERRACE FLOOR PLAN

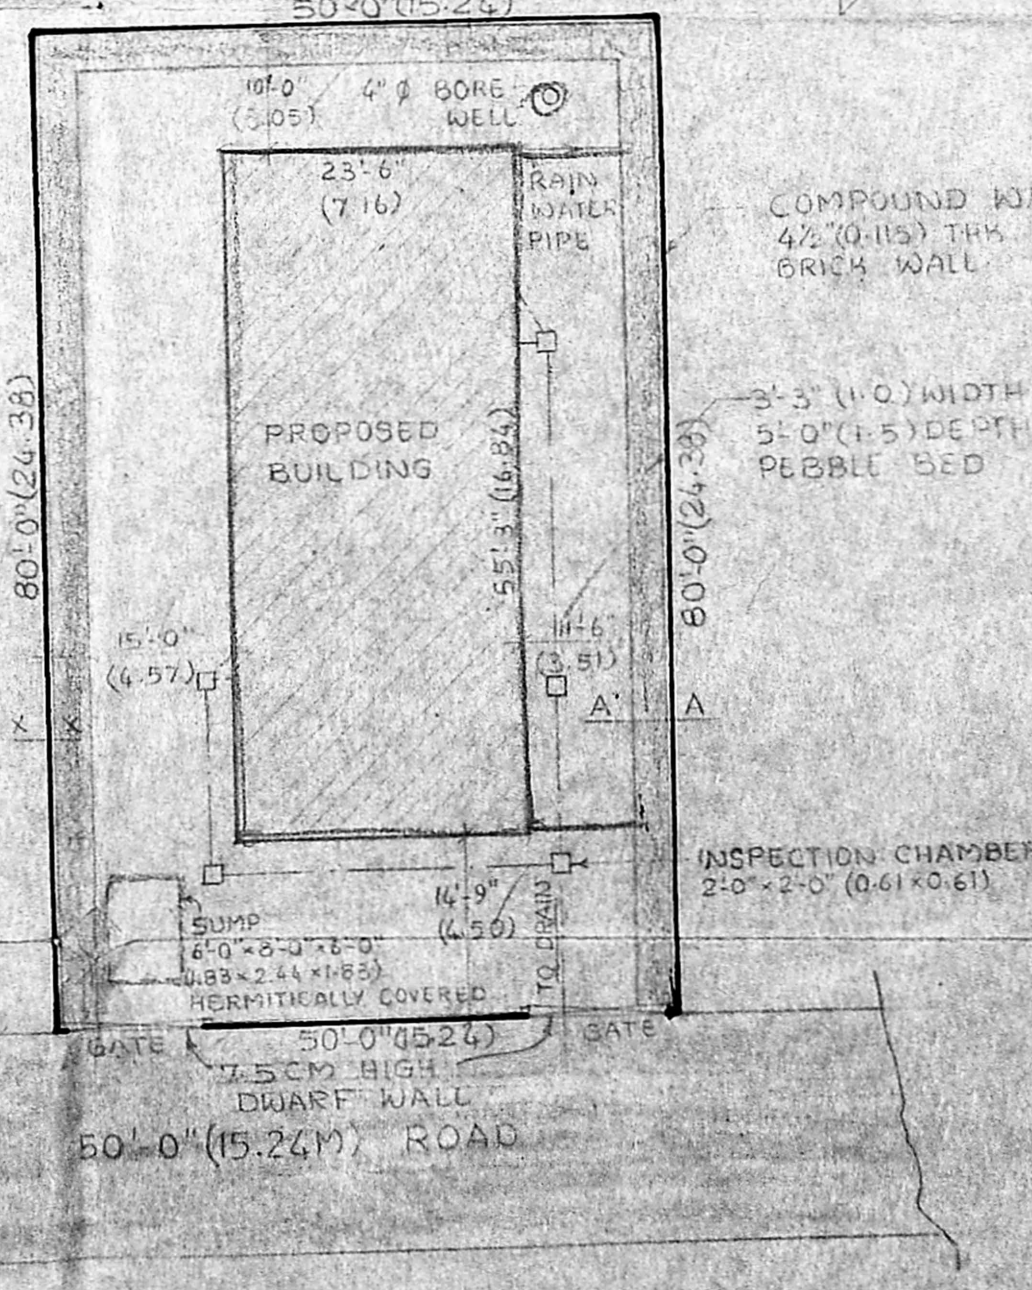

SITE PLAN
SCALE - 1" = 16'-0" (1:200)