




ROAD SIDE ELEVATION.

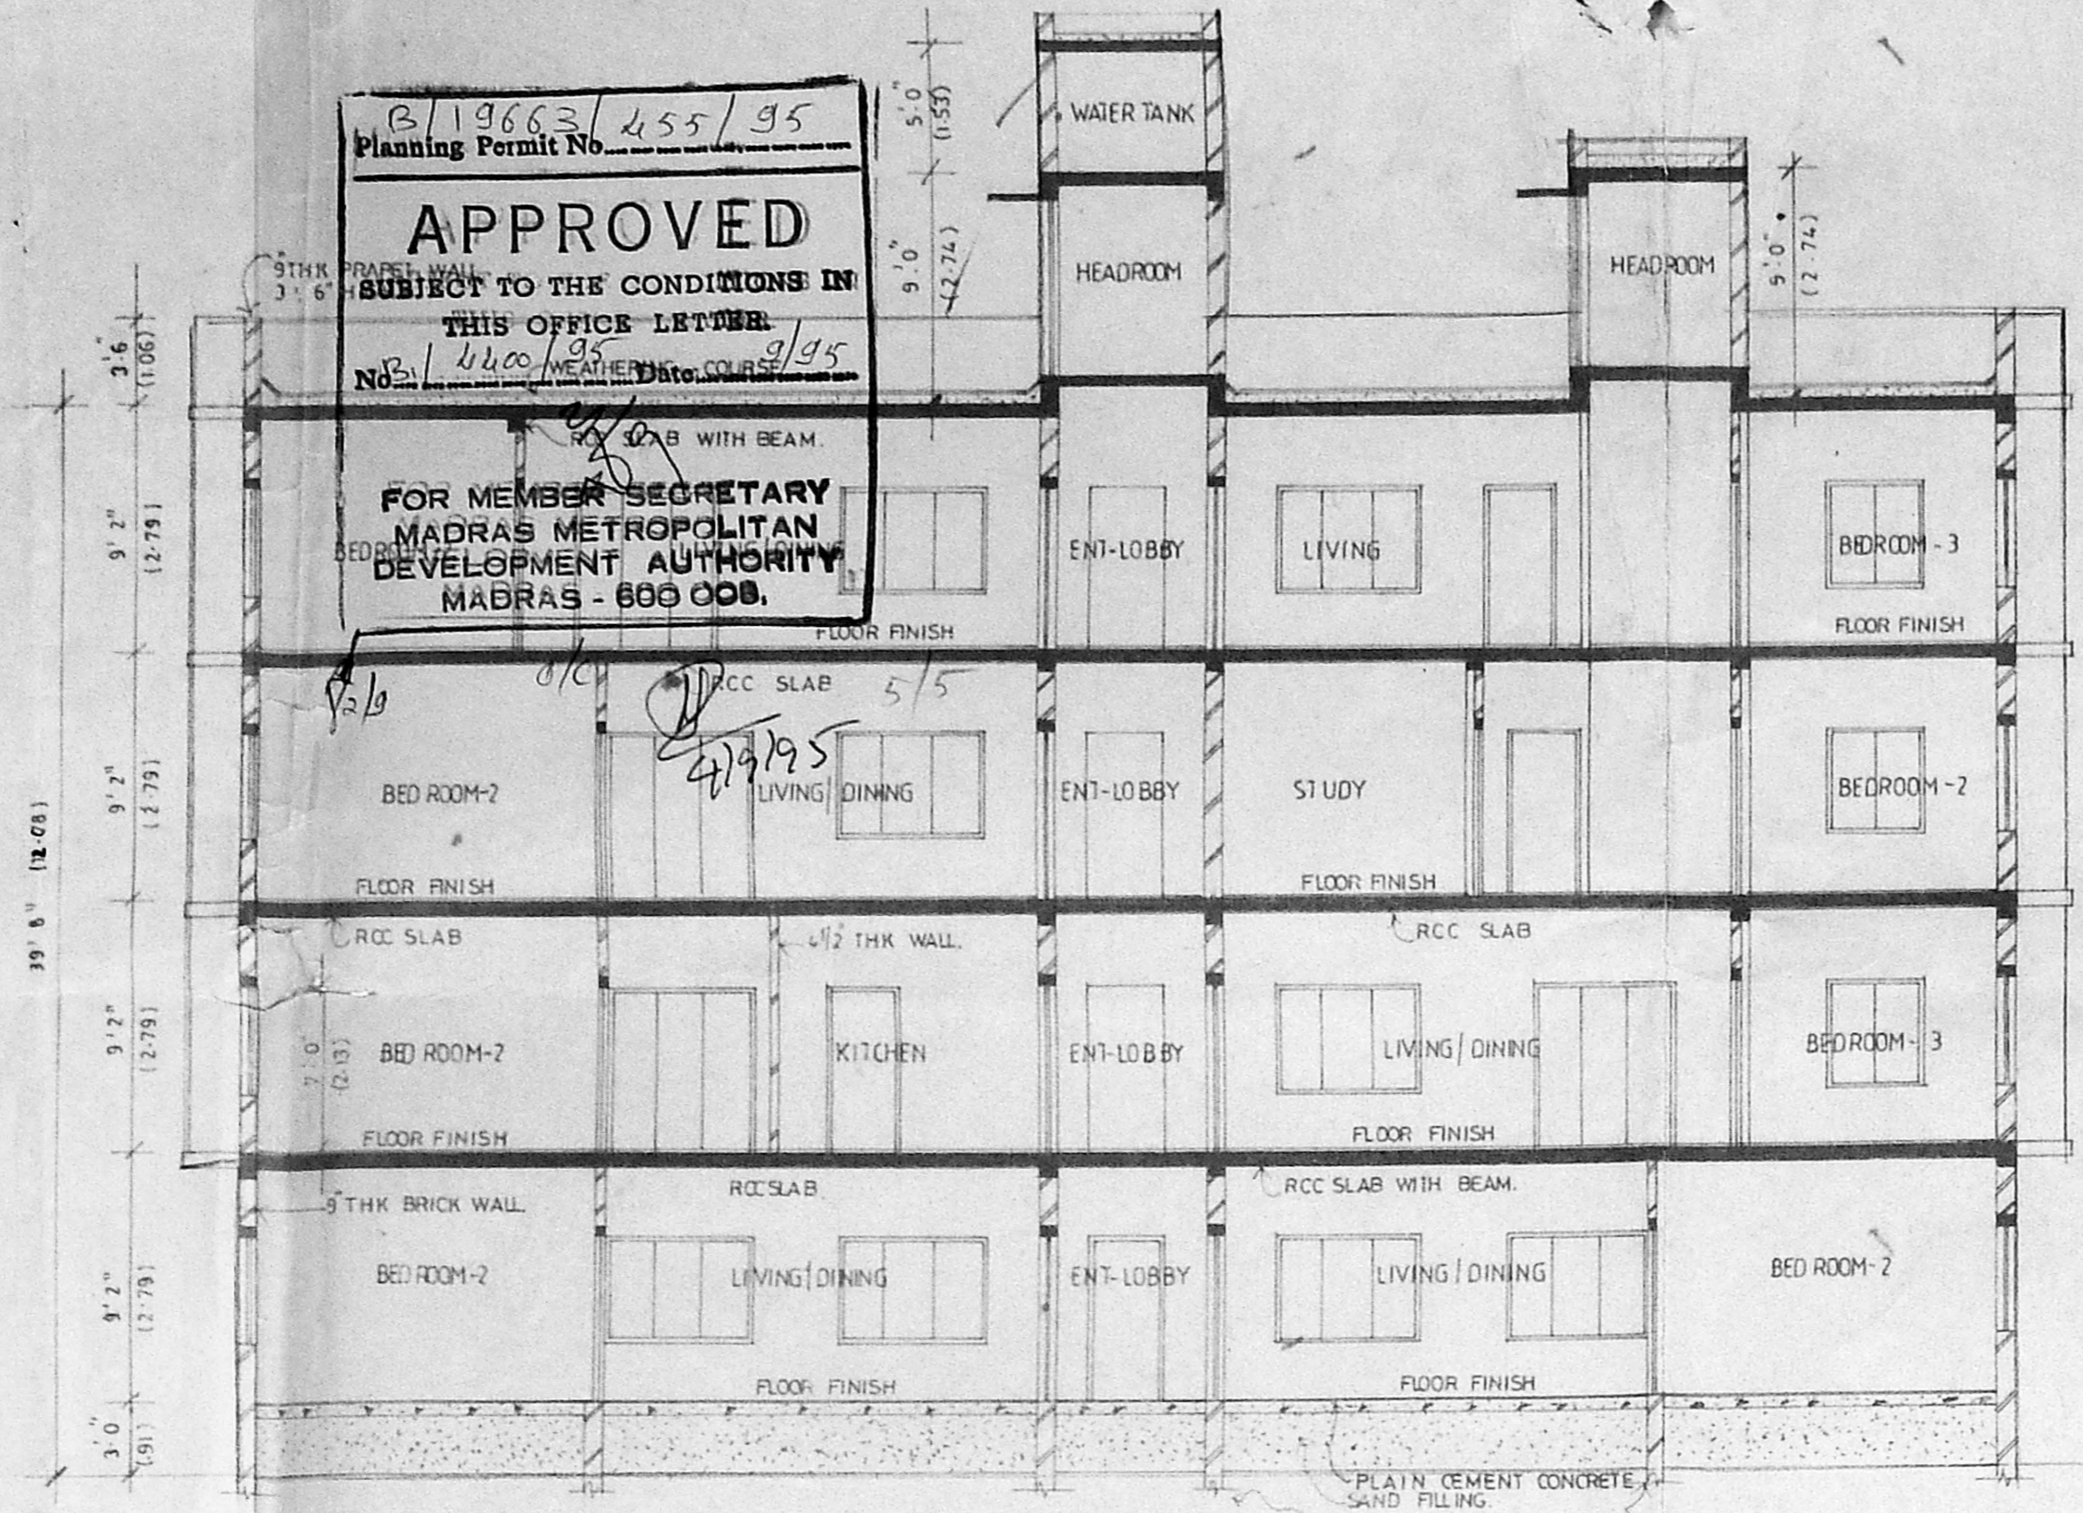


SECTION ON 'AA'.

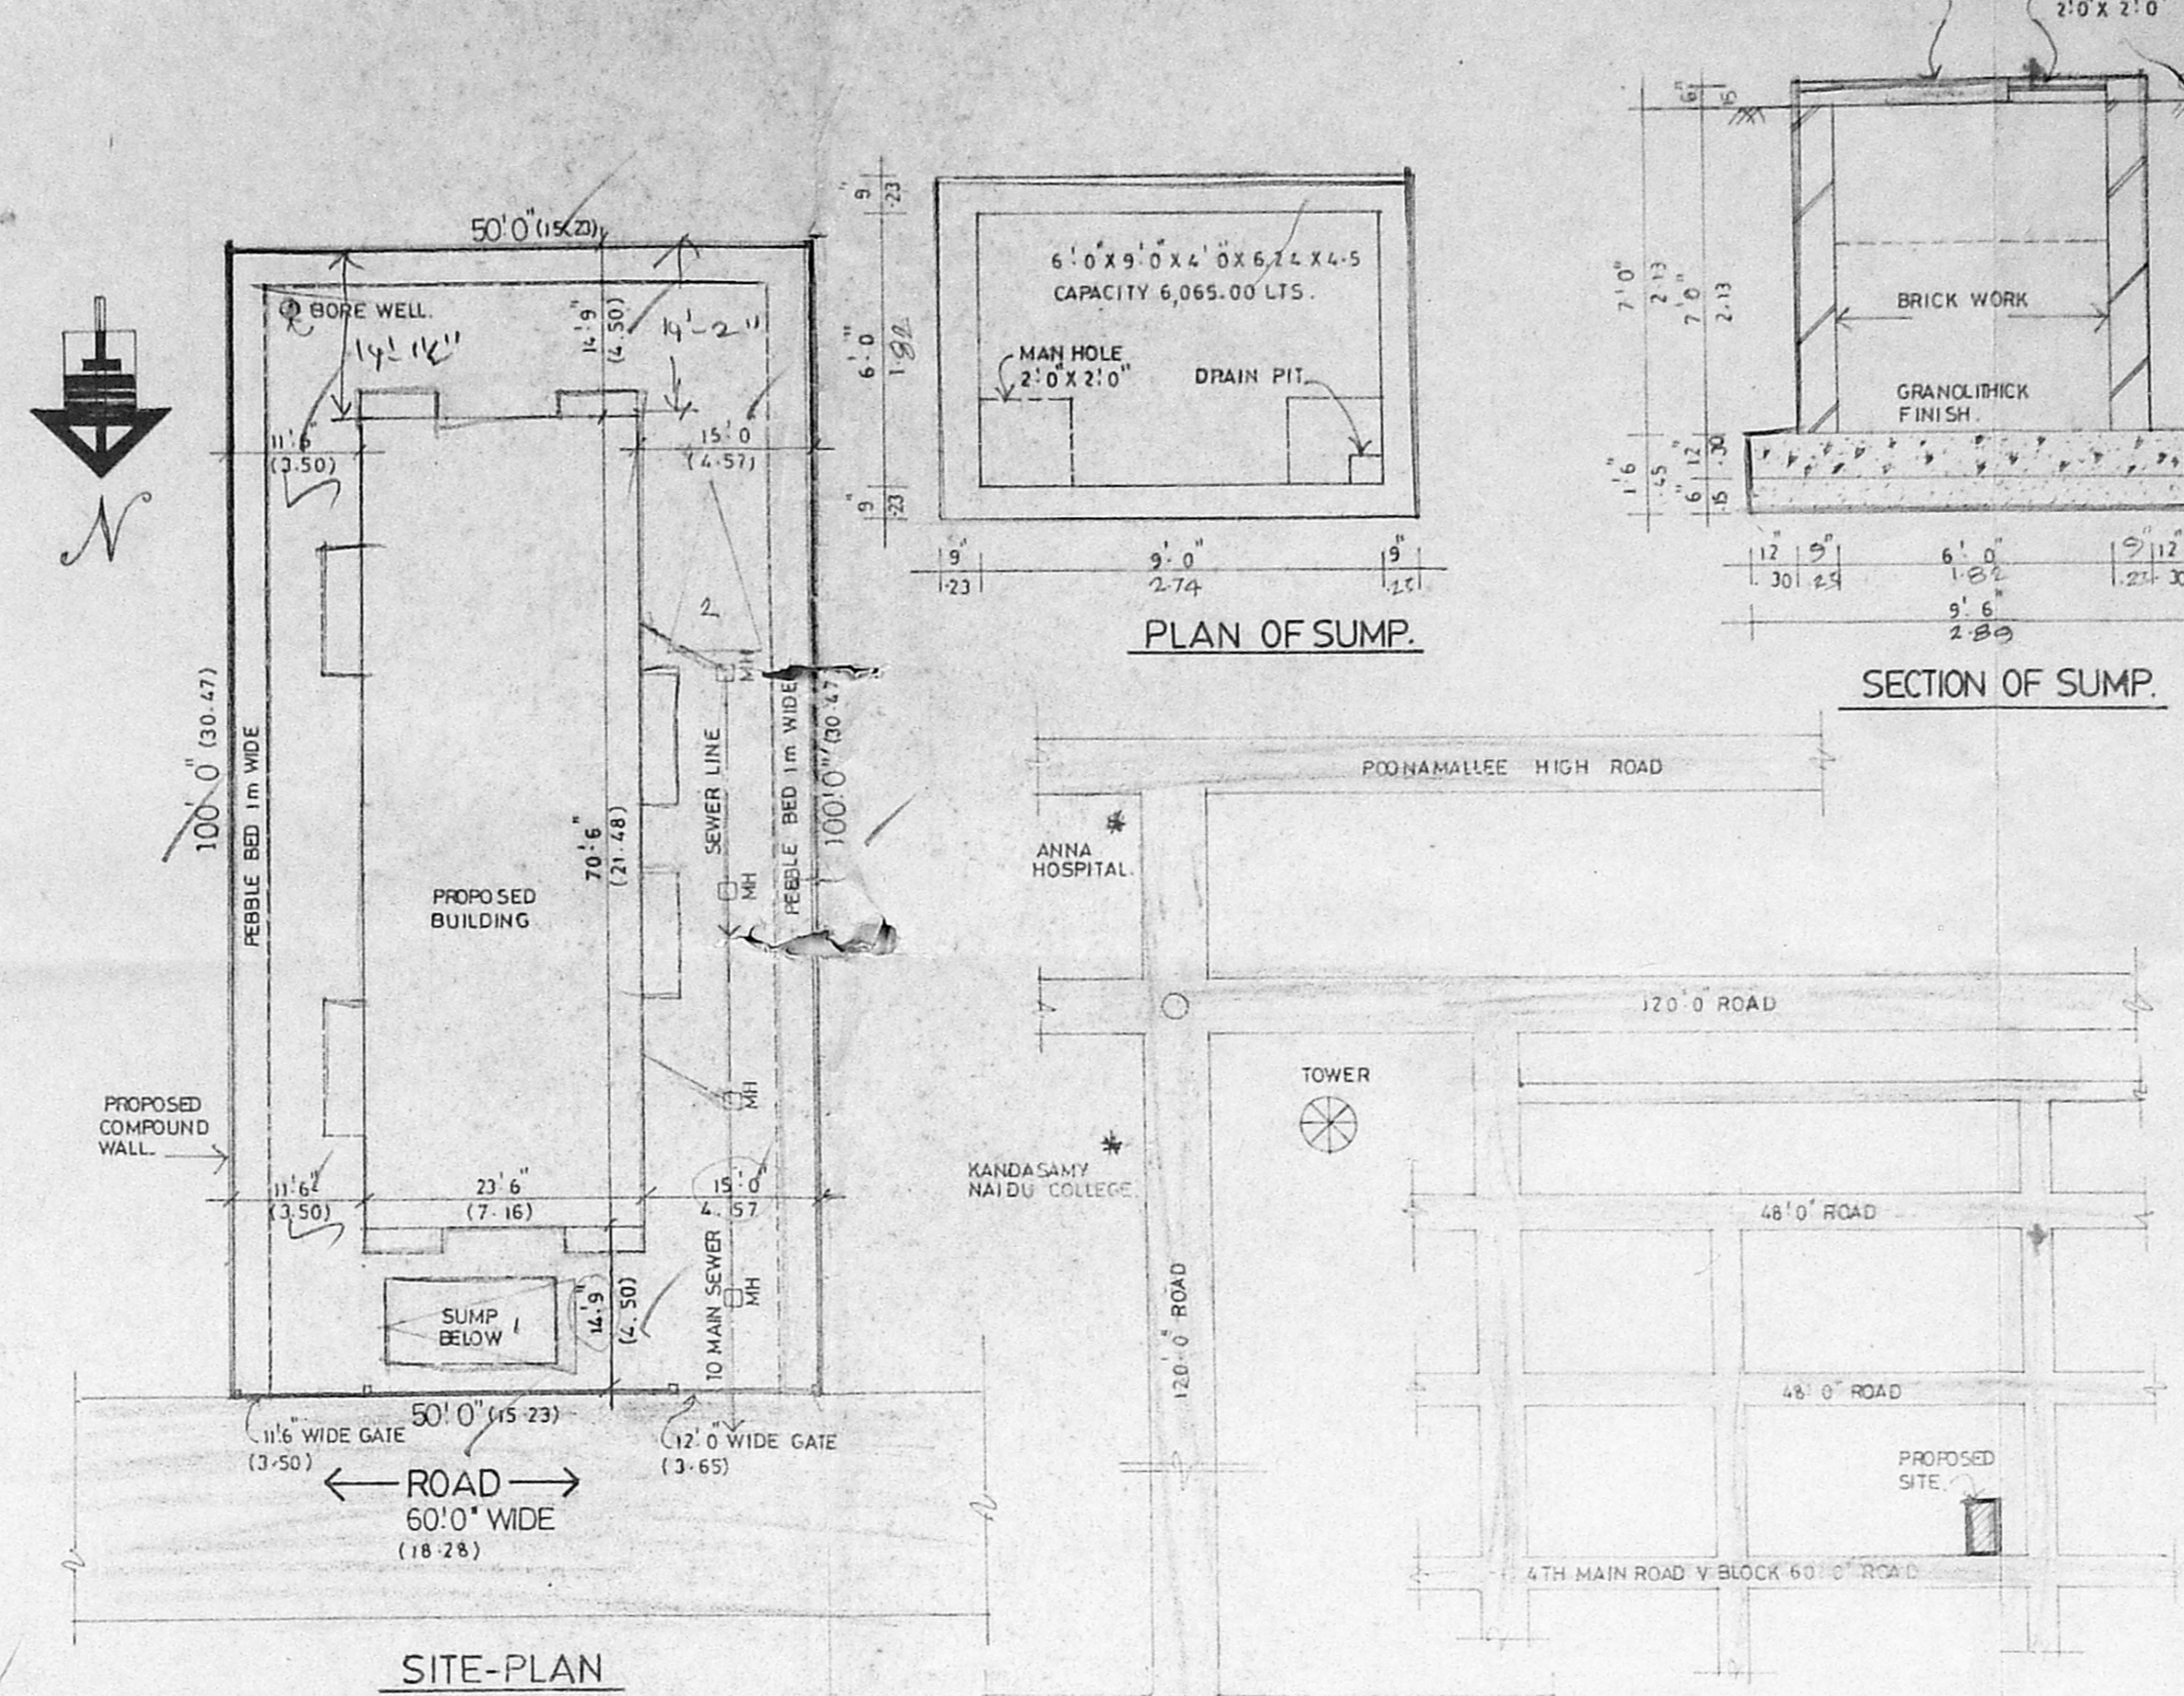

SITE-PLAN  
SCALE: 1/8" = 1'-0"

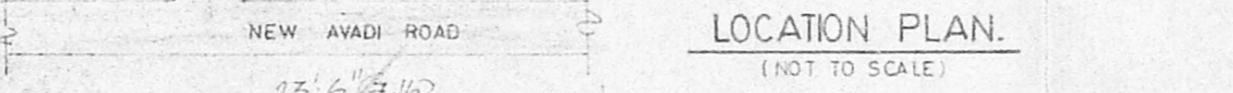

LOCATION PLAN  
(NOT TO SCALE)

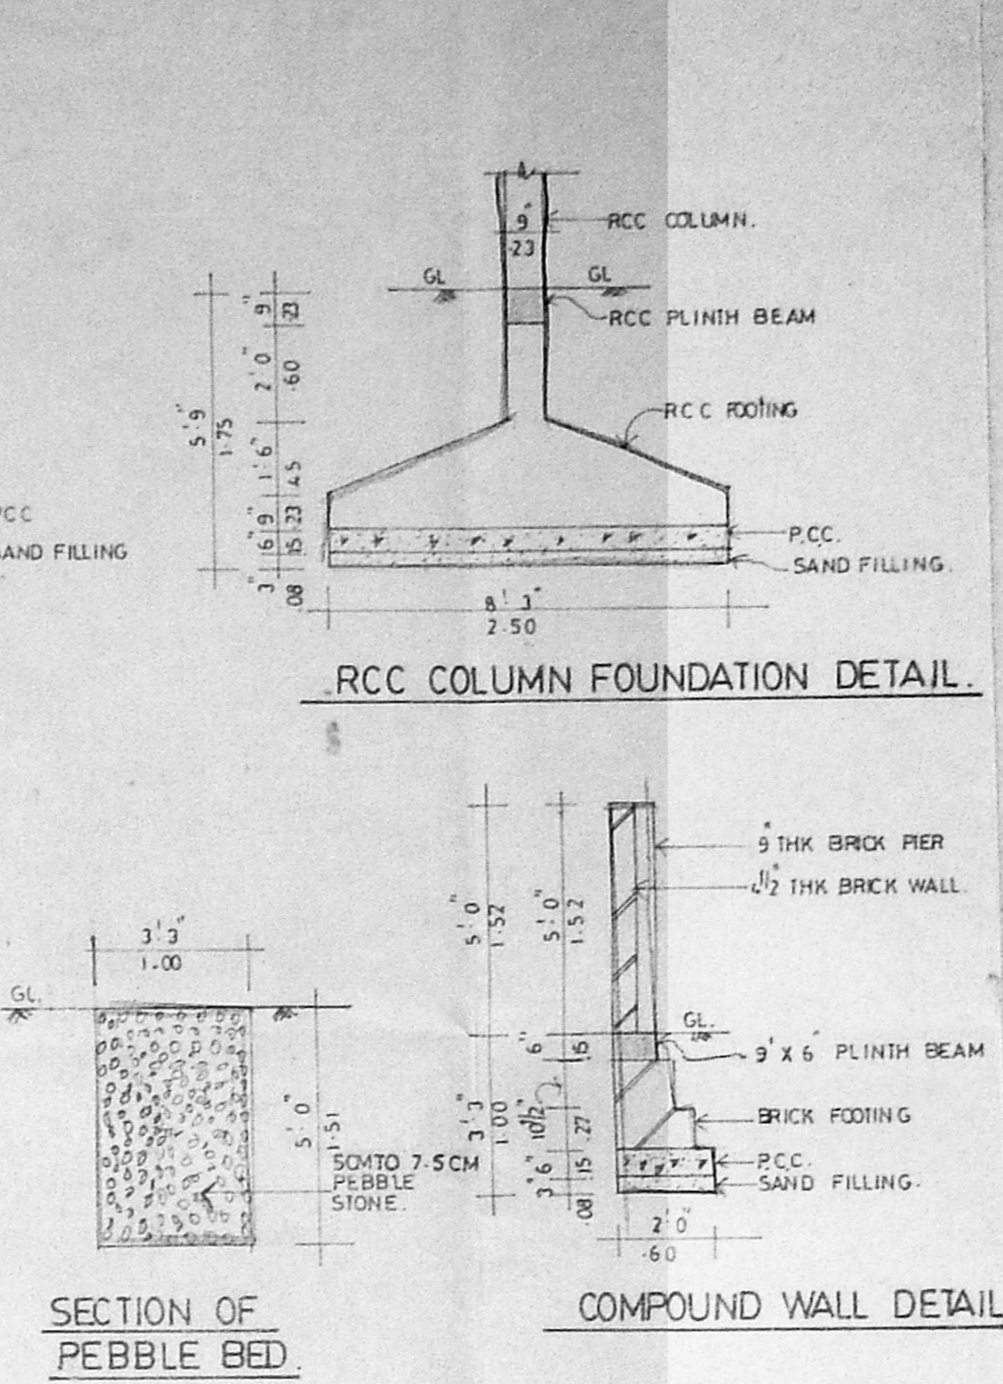

SECTION OF PEBBLE BED.

COMPOUND WALL DETAIL.

**SCHEDULE OF JOINERY**

TYPE	DESCRIPTION	SIZE	NO.
ED	ENTRANCE DOOR	3'6" x 7'0"	
FD	FRENCH DOOR	6'0" x 7'0"	
D	DOOR	3'0" x 7'0"	
DI	DOOR	3'0" x 7'0"	
W	WINDOW	6'0" x 4'0"	
W1	WINDOW	6'0" x 4'0"	
W2	WINDOW	6'0" x 4'0"	
V	VENTILATOR	2'0" x 3'0"	
FD1	FRENCH DOOR	6'0" x 7'0"	

**AREA STATEMENT.**

	SQ. FT.	SQ. MT.
PLOT AREA	5000.00	464.68
ALLOWABLE F.S.I AT 15	7500.00	697.02
GROUND FLOOR AREA	1056.75	153.97
FIRST FLOOR AREA	1058.93	154.85
SECOND FLOOR AREA	1848.93	171.83
THIRD FLOOR AREA	1848.93	171.83
TOTAL AREA	7203.54	669.46

F.S.I ACHIEVED - 1.440  
 PLOT COVERAGE - 36.97%  
 NUMBER OF CAR REQUIRED - 72  
 NUMBER OF PROVIDED - 72

**COLOR INDICATION.**

- PROPOSE ROAD
- ACCESS ROAD
- PLOT BOUNDARY
- SEWER LINE


OWNER'S SIGNATURE

V.S. NATARAJ  
 V. S. NATARAJ & VENKAT ARCHITECTS  
 128, T.T.K. ROAD, ALWARPET, MADRAS-600 018  
 TEL NO: 457465


LICENSED SURVEYOR  
**nataraj & venkat**  
 Architects  
 128, T.T.K. Road  
 Alwarpet Madras-18  
 Tel: 4 99 74 65  
 JOB TITLE  
 PROPOSED APARTMENT AT PLOT NO:4037  
 T.S. NO: 412 BLOCK NO: 2  
 MULLAM VILLAGE ARIGNAR ANNA NAGAR  
 MADRAS-DISTRICT MADRAS-40.

DRAWING TITLE  
 CORPORATION DRAWING.


DRAWN M Ram DATE 18.10.94  
 SCALE 1/8" = 1'-0" CHECKED

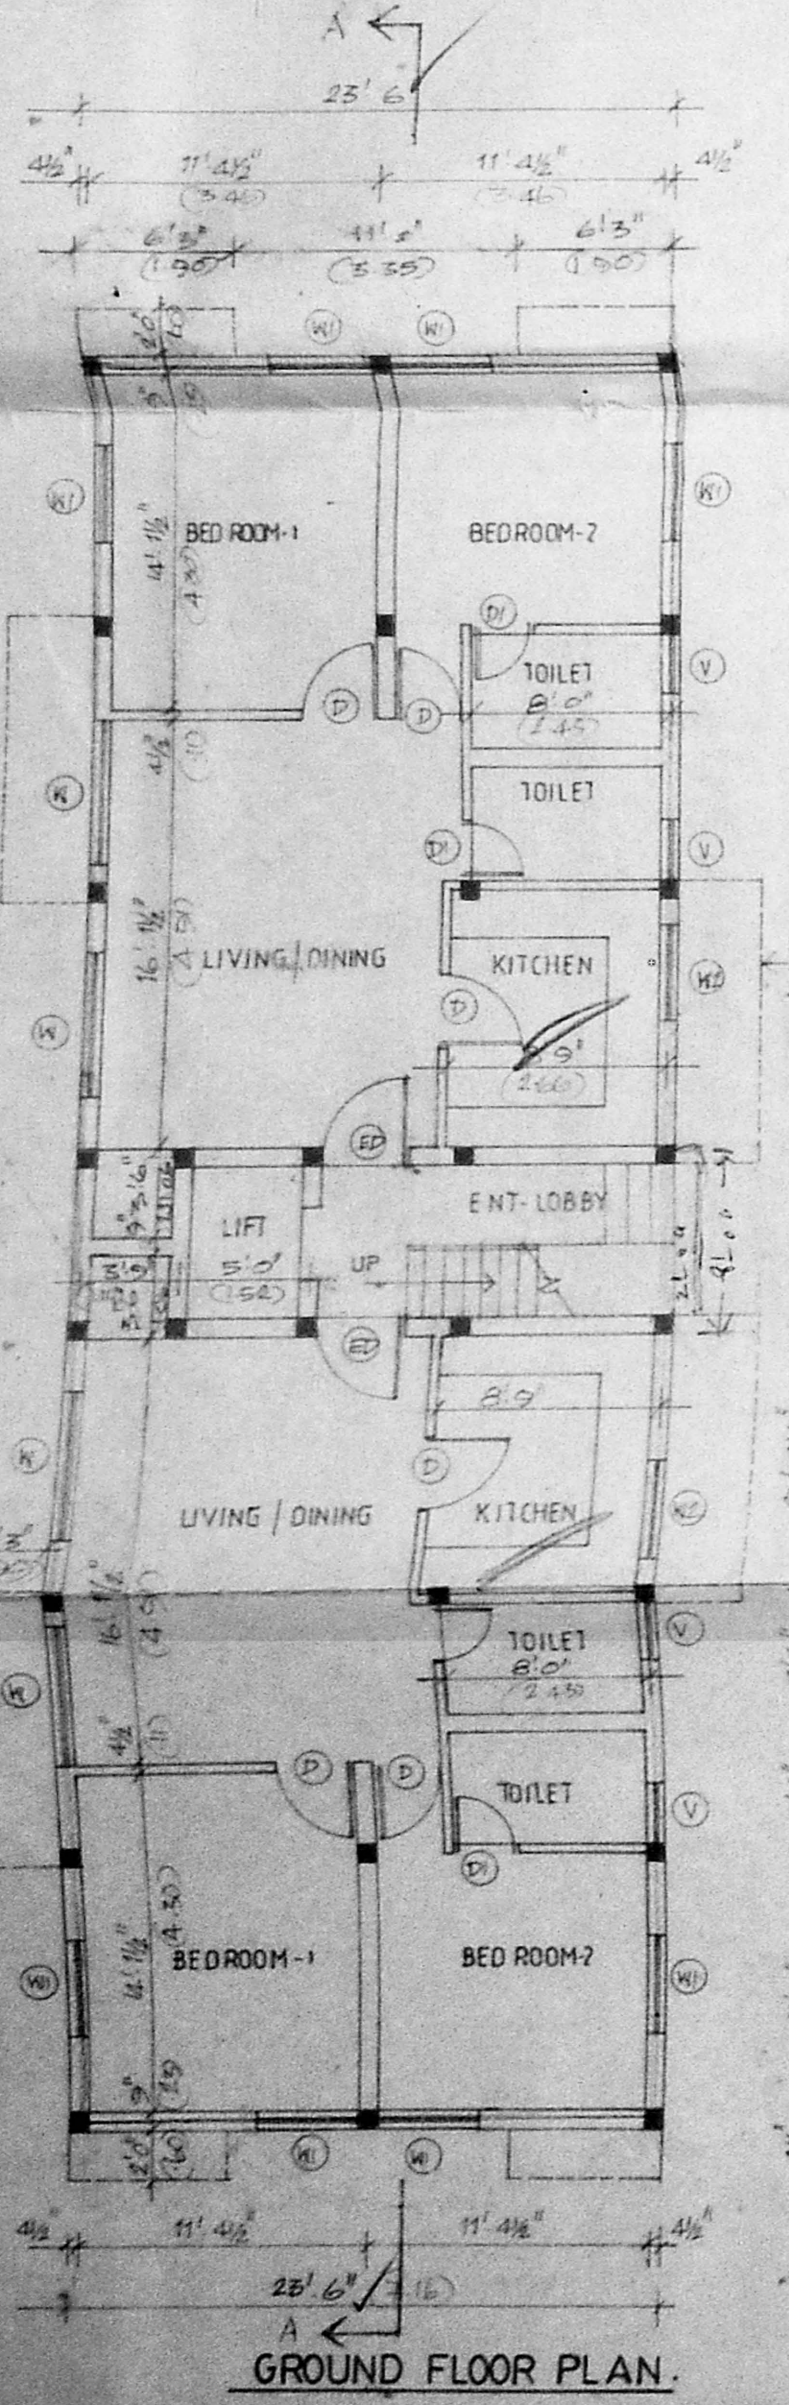


GROUND FLOOR PLAN.

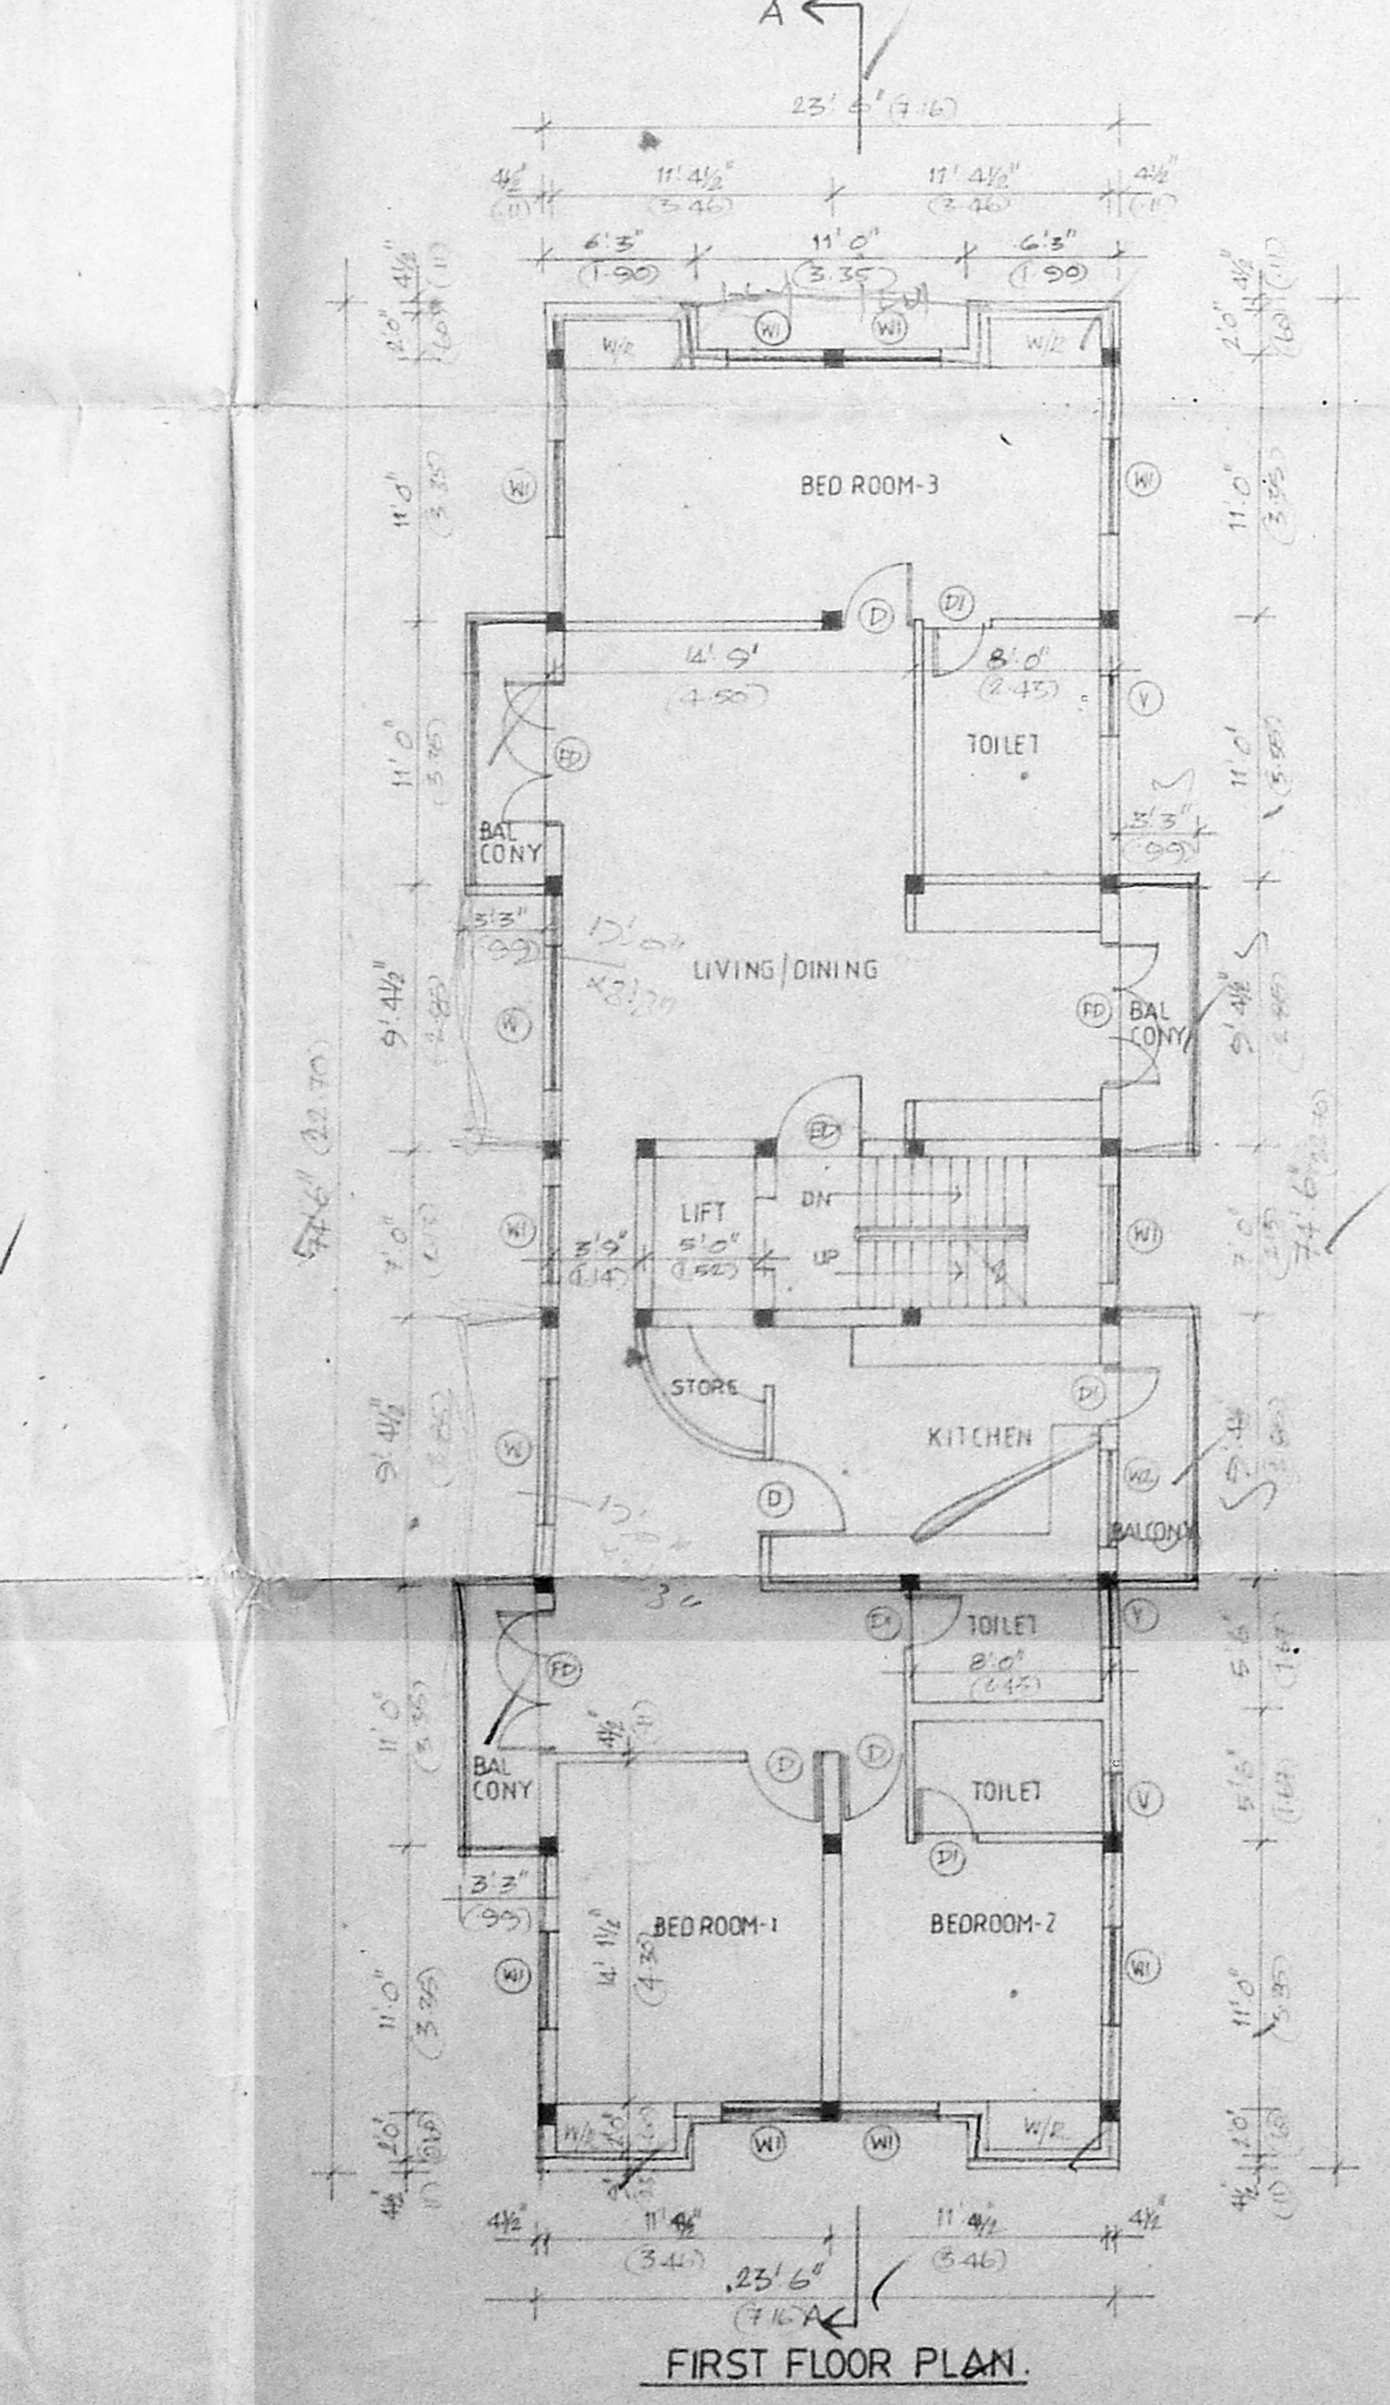


FIRST FLOOR PLAN.

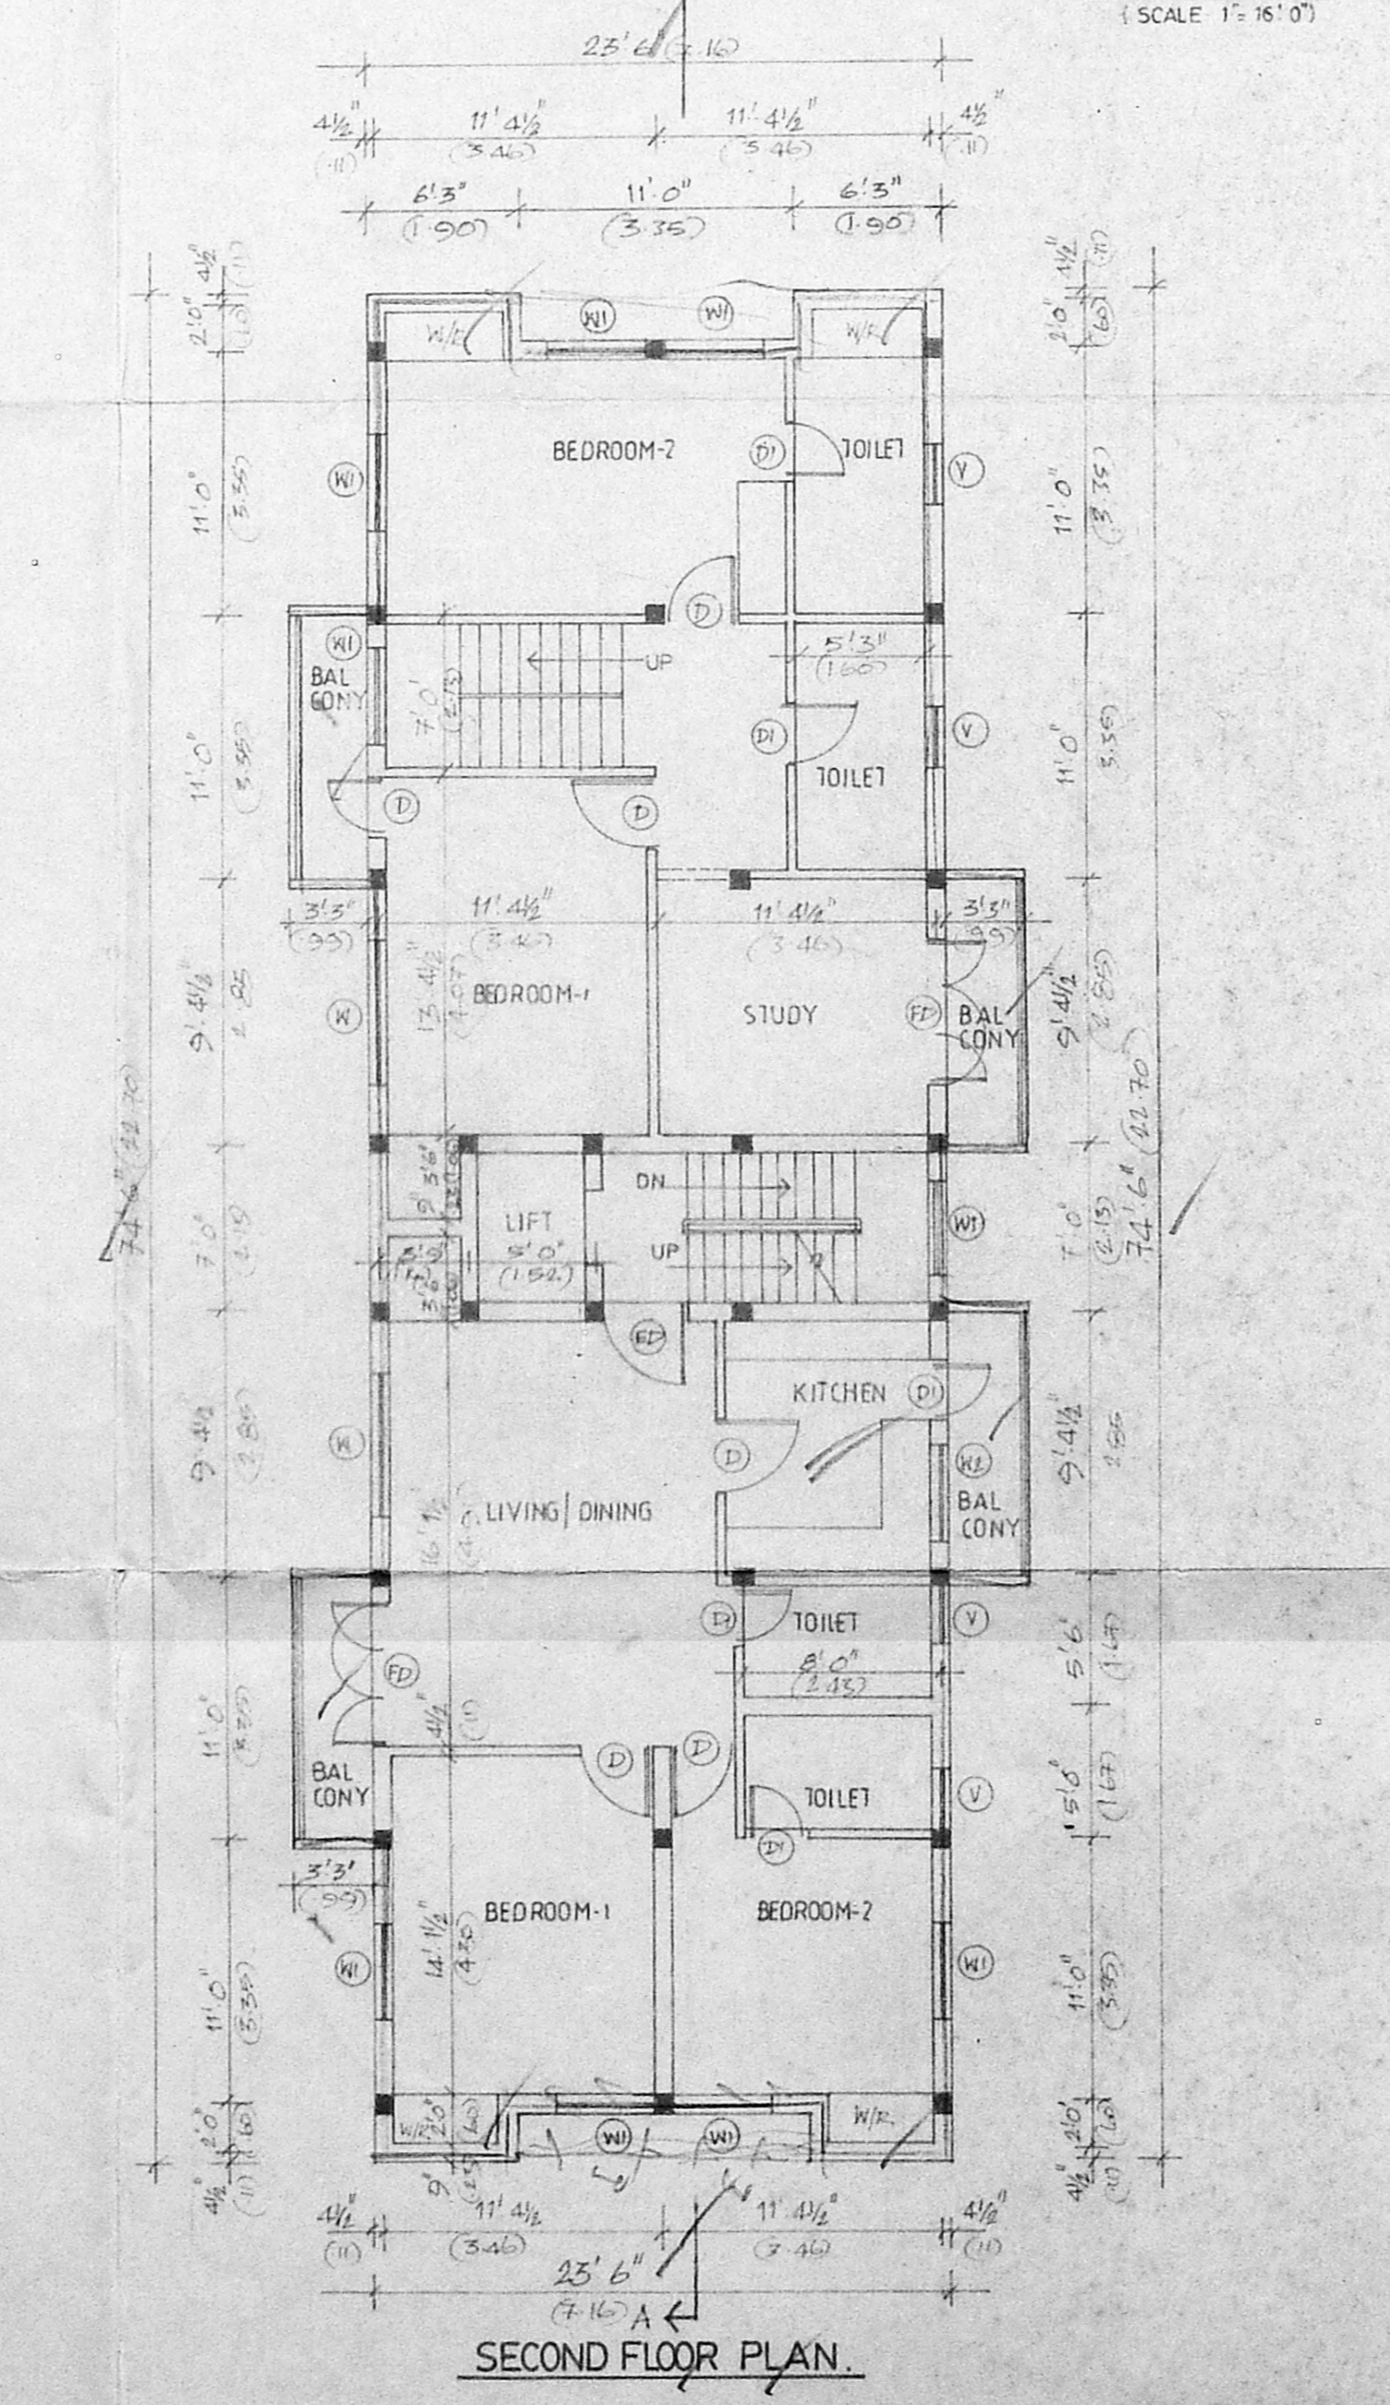

SECOND FLOOR PLAN.

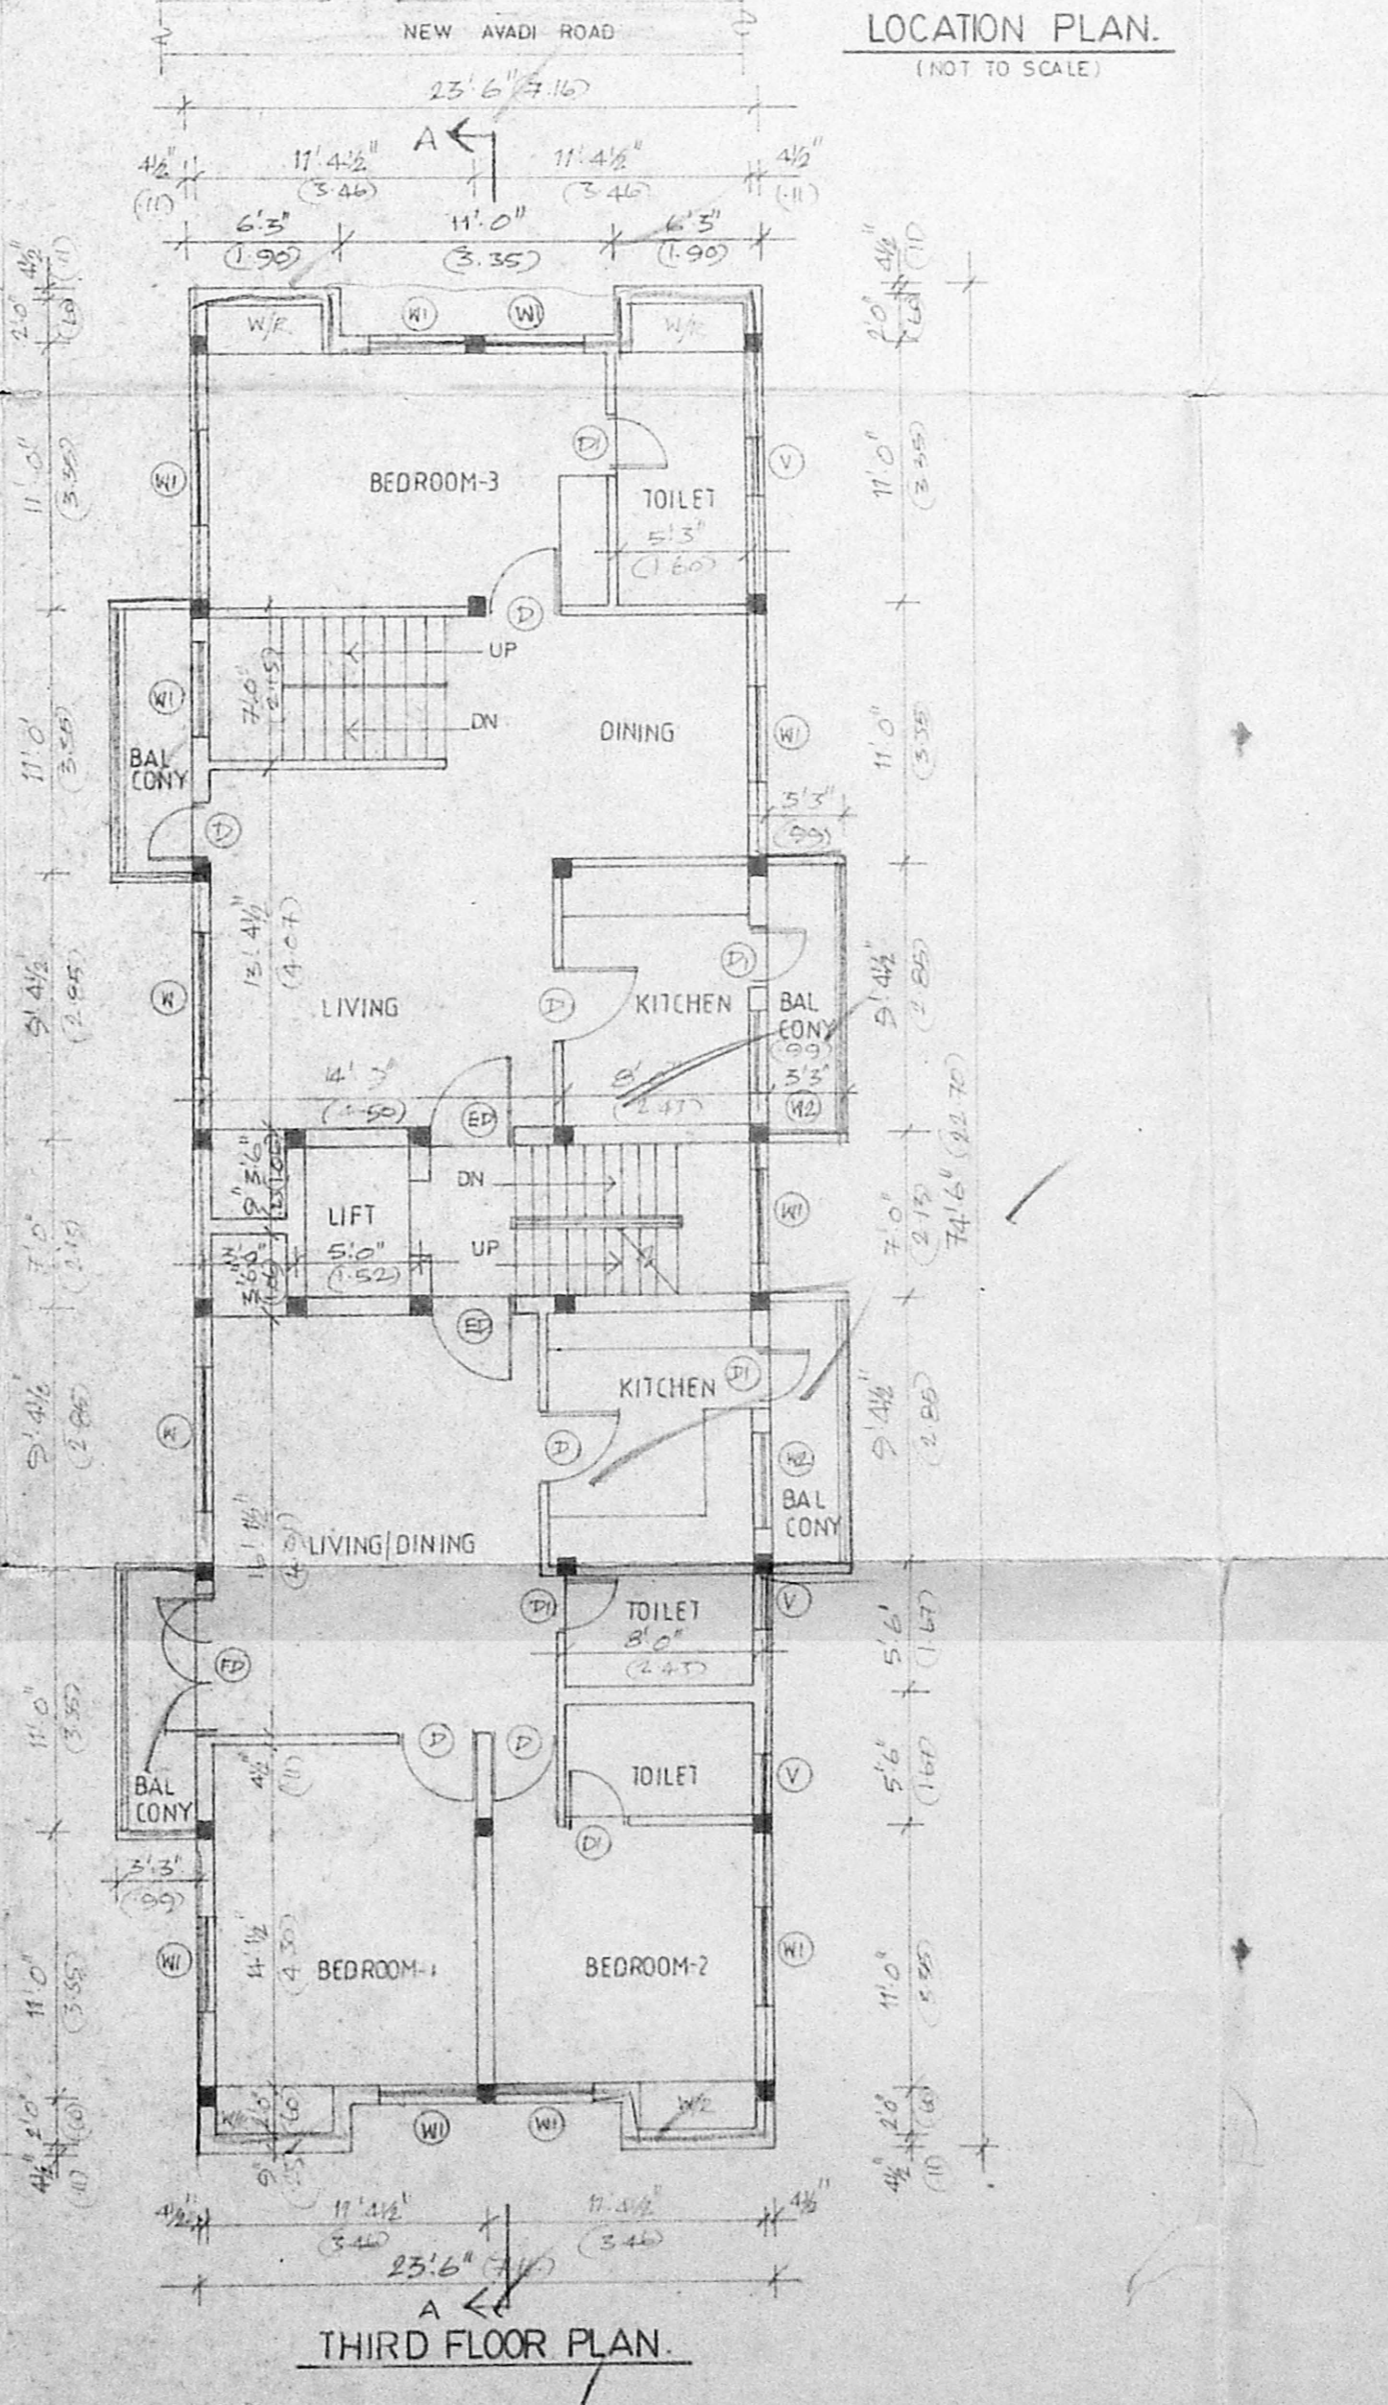

THIRD FLOOR PLAN.

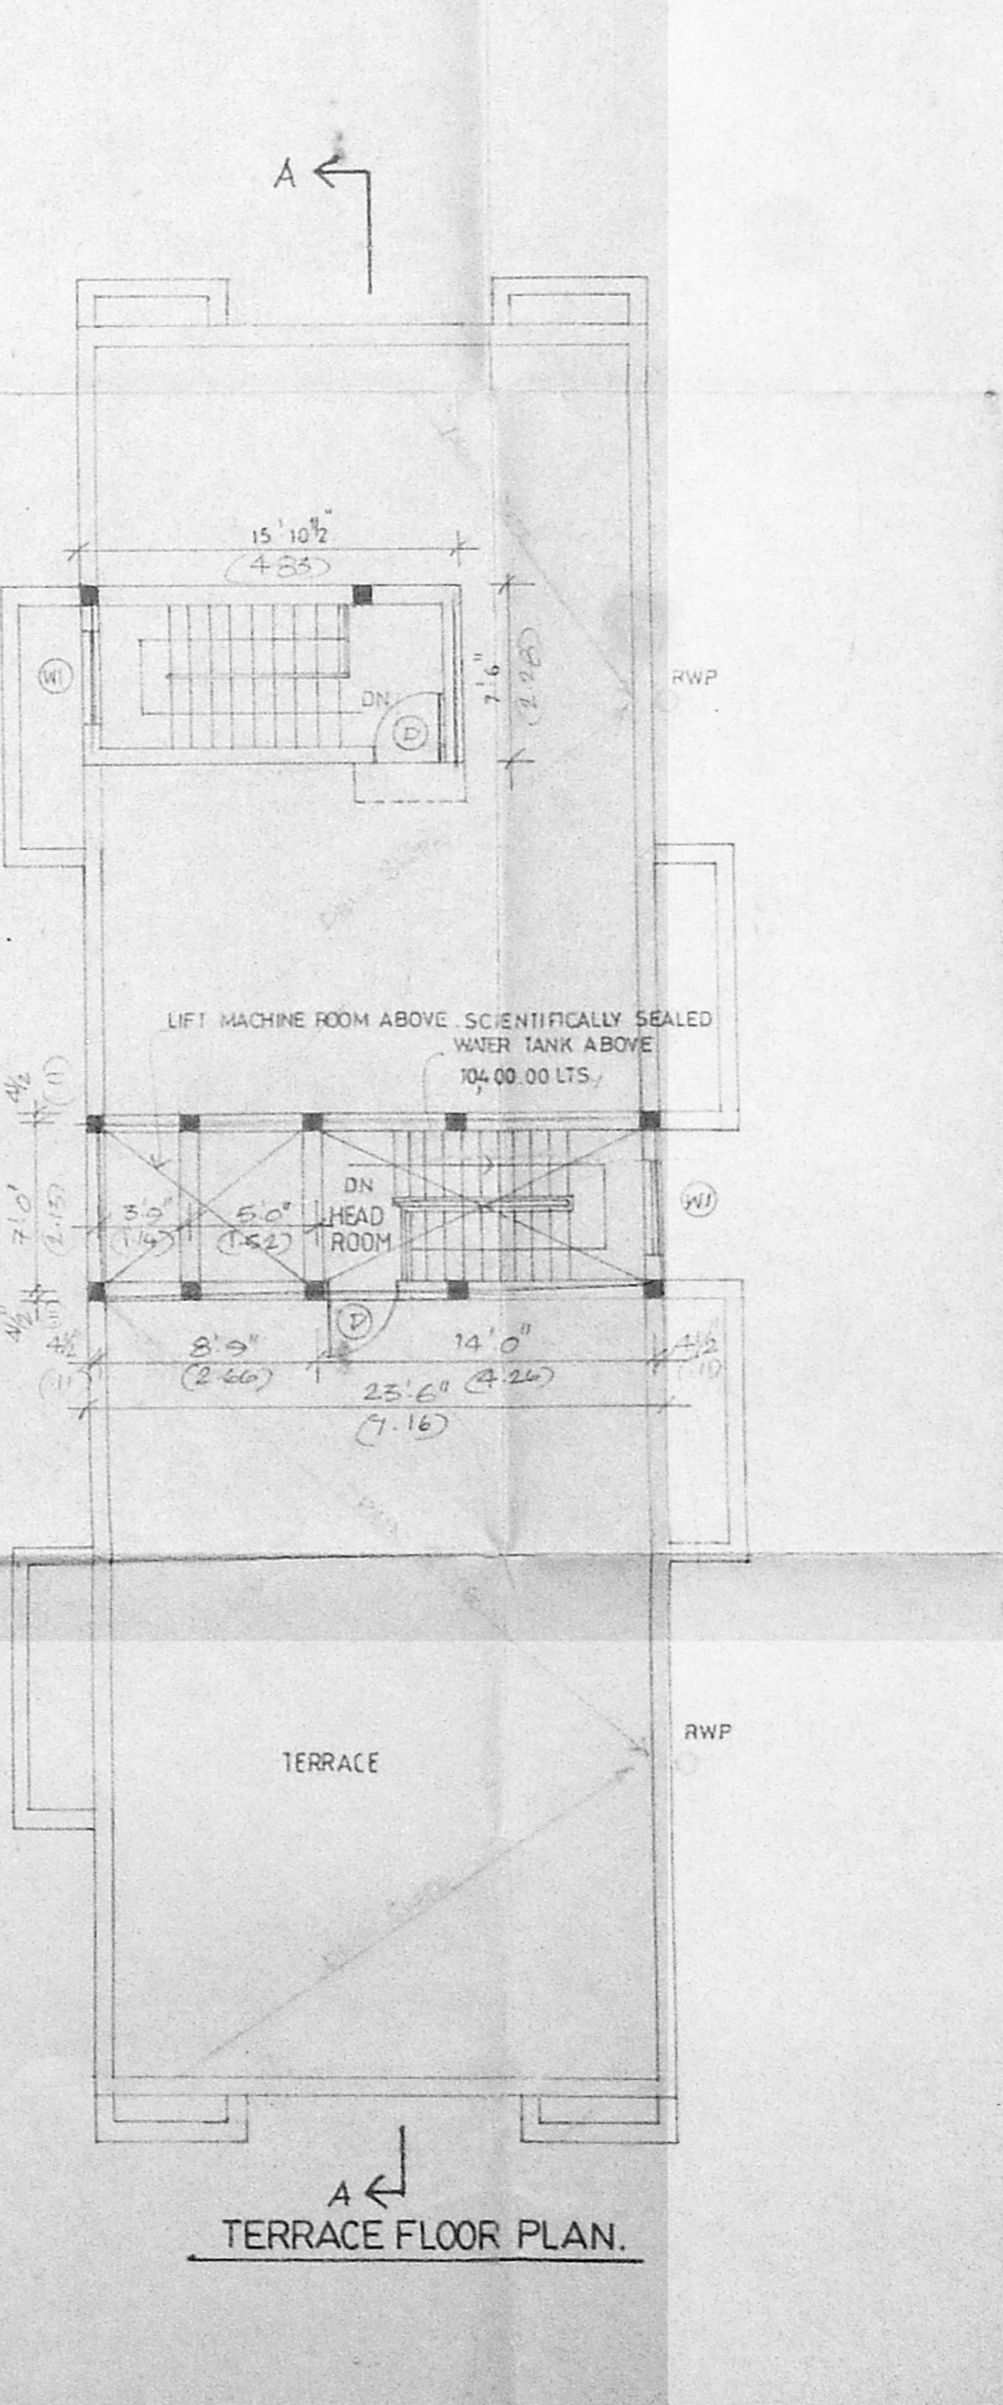

TERRACE FLOOR PLAN.