




FRONT ELEVATION

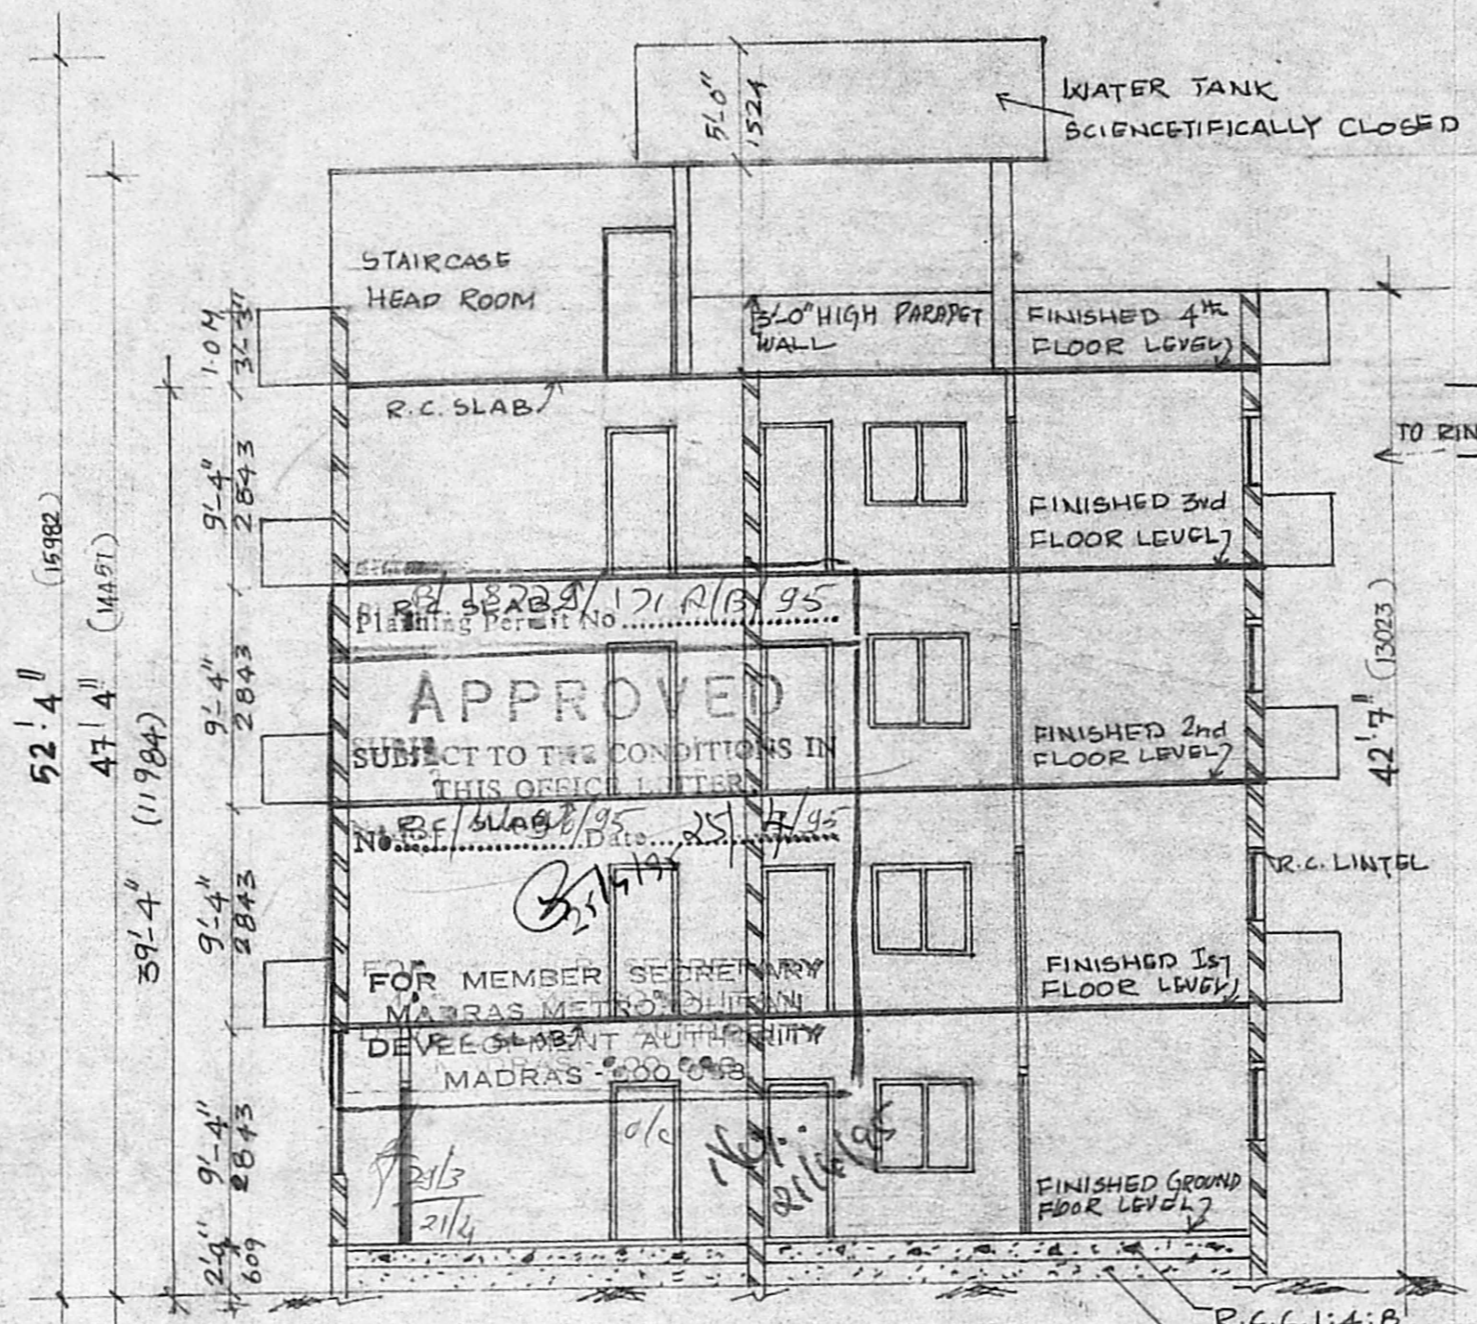


SECTION 'A-A'

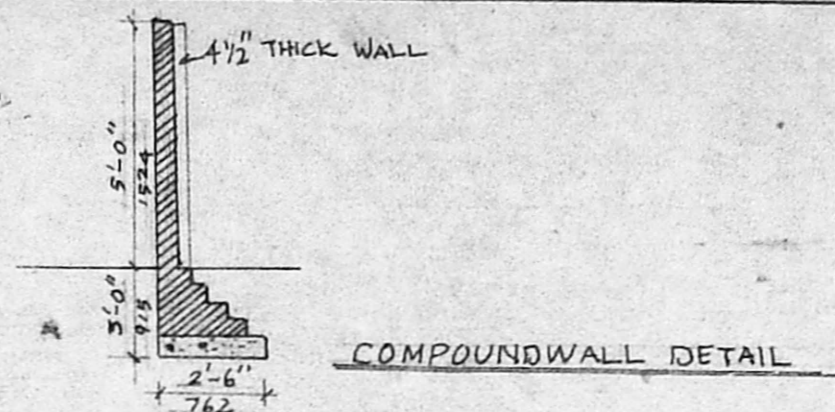


COMPOUNDWALL DETAIL

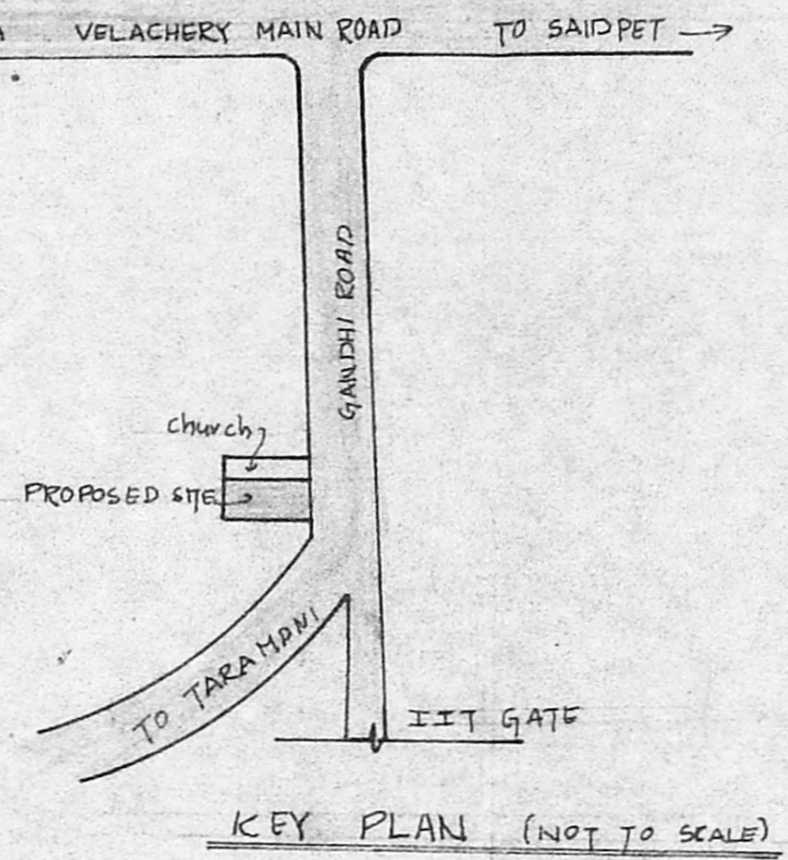


KEY PLAN (NOT TO SCALE)

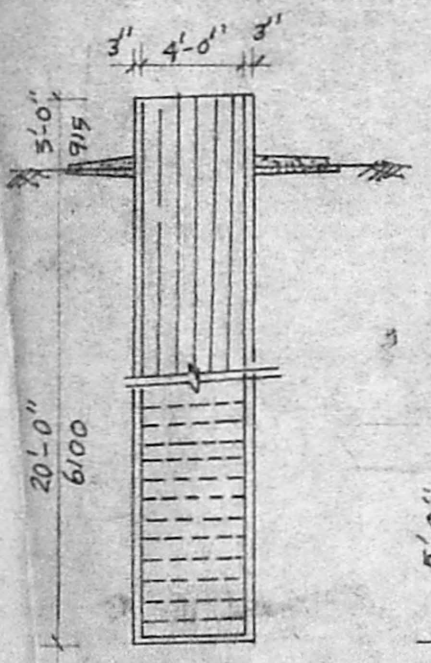

WELL DETAIL

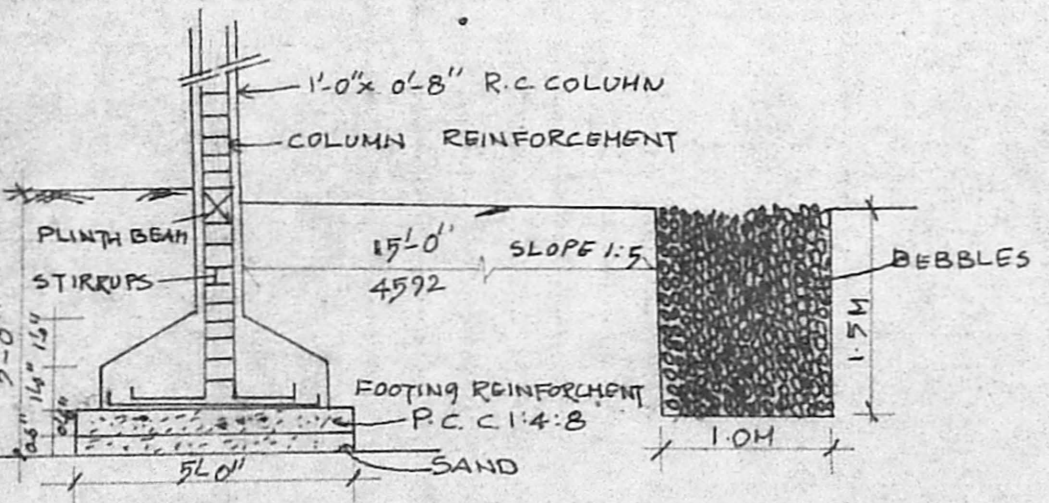

COLUMN FOOTING DETAIL

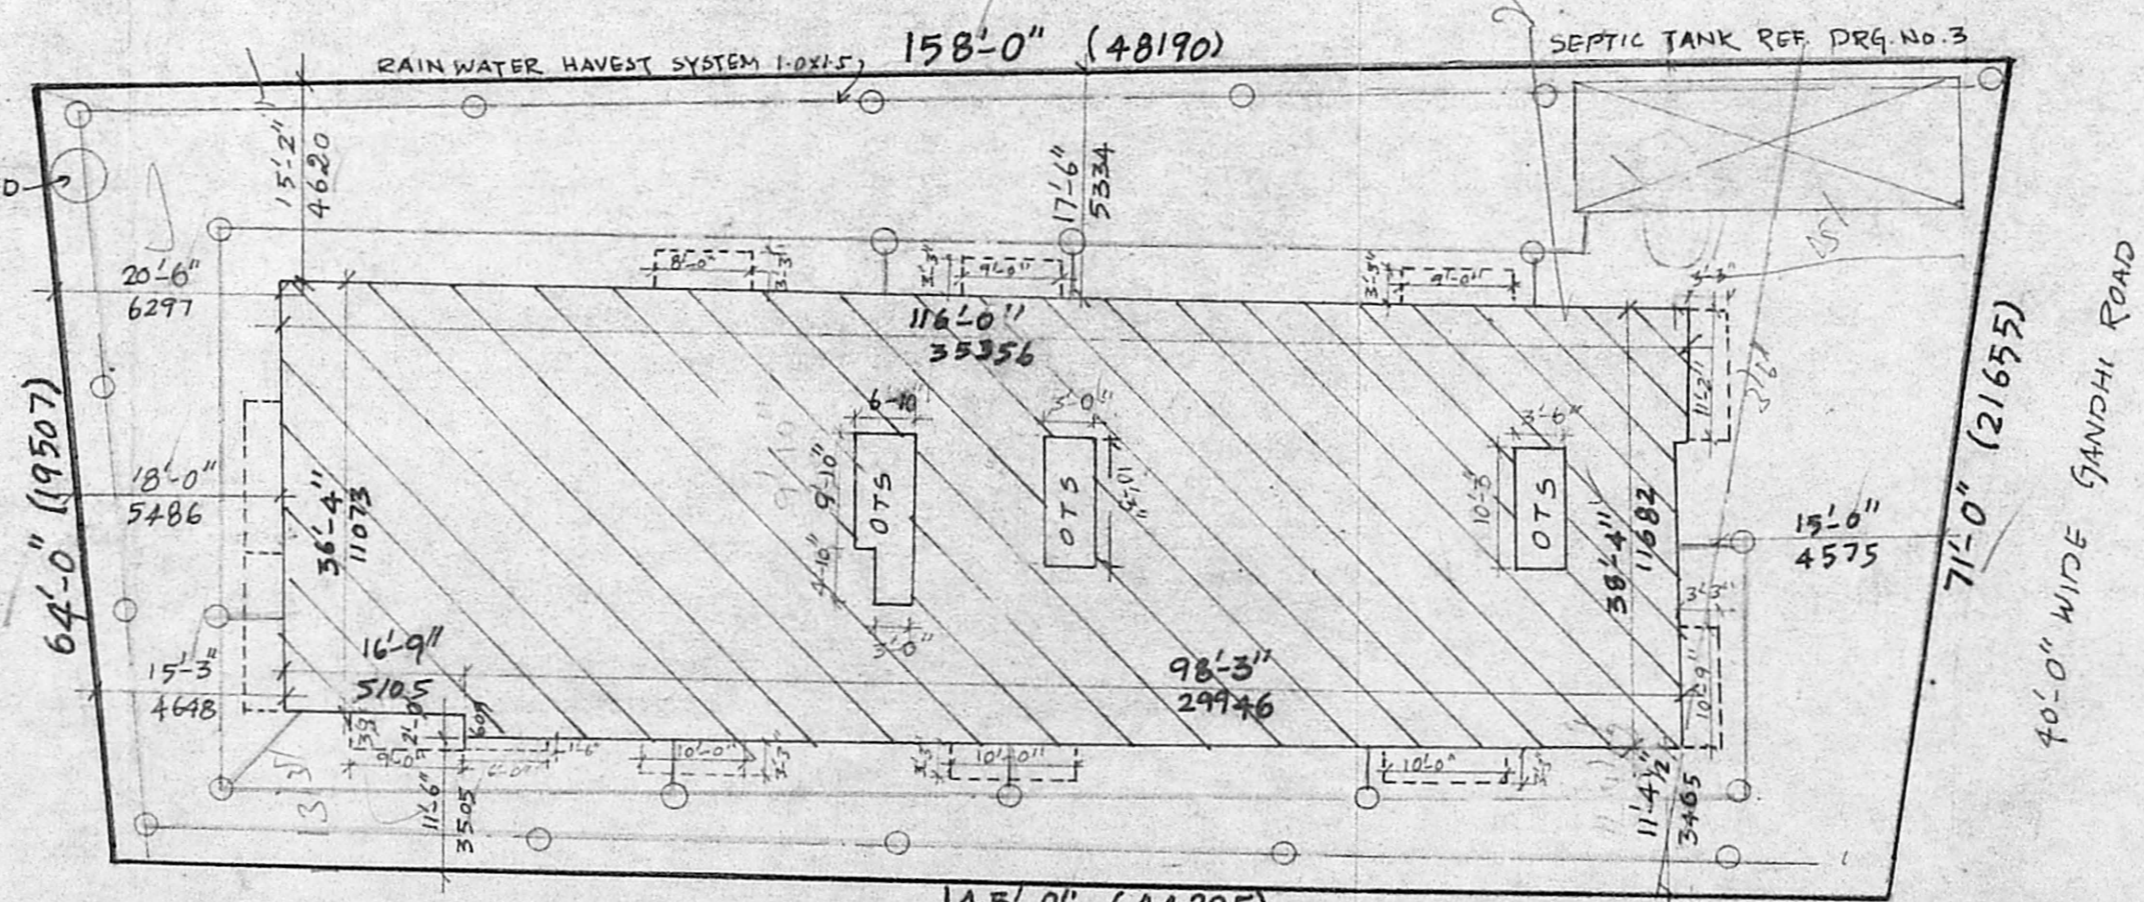

SITE PLAN SCALE 1'-0":0'-16" (1:200)

- SPECIFICATIONS:-**
1. R.C. COLUMN FOOTING IN FOUNDATIONS
  2. COLUMNS ARE CONNECTED WITH CAPPING BEAMS
  3. MOSAIC FLOORING
  4. BRICK WORK IN BASEMENT AND SUPERSTRUCTURE IN C.M. 1:5
  5. WALLS ARE PLASTERED WITH C.M. 1:5
  6. WALLS ARE PAINTED WITH CEMENT PAINT
  7. JOINERY IN COUNTRY WOOD
  8. LINTLES ARE LAID OVER WINDOWS
  9. ROOF SLAB COVERED BY R.C. SLAB
  10. ALL R.C. WORK IN C.C. 1:2:4
  11. WEATHERING COURSE ARE LAID WITH PROPER SLOPE

REVISED PLAN TO THE SANCTIONED PLAN VIDE MMDA P.P. NO. B/16741/308/A/B/93 AND CORPORATION C.E/B.A/ NO. /404/93 Dt. 5.10.93 TO THE RESIDENTIAL FLATS AT S.NO. 138 2A OF NO.137, GANDHI ROAD, VELACHERY, MADRAS.

CONSULTANT :- S. THIRUVENGADAM, A-20, ANNA NAGAR, MADRAS-40

COLOUR CODE REFERENCE  
 PROPOSED ROAD  
 PLOT BOUNDARY

SCALE 1'-0":0'-8" (1:100)  
 DATE :  
 DRN. :  
 CHD. :

OWNER'S SIGNATURE

S. Thiruvengadam, M.E., M.I. STRUCT. E.  
 CLASS I, U.S. No. 137,  
 A-20, ANNA NAGAR EAST,  
 MADRAS-600 102.  
 LICEN. No. 163252-226444 FOR

DRG. No. 2.

REVISED PLAN TO THE SANCTIONED PLAN VIDE M.M.B.A PP NO. B/16741/3087A/B/93 AND CORPORATION CE/B.A.NO.404/93 DT.5.10.93 TO THE RESIDENTIAL FLATS AT S.NO.138/2A OF NO137, GANDHI ROAD, VELACHERY, MADRAS.

Revised Plan  
Dt. 23.2.95

SCHEDULE OF JOINERY

TYPE	SIZE	DESCRIPTION
DW	6'-0" X 6'-6"	DOOR WINDOW
D1	3'-0" X 6'-6"	T.W. PANELLED DOOR
D2	2'-6" X 6'-6"	-DO-
FW1	6'-0" X 6'-0"	FRENCH WINDOW
FW2	4'-6" X 6'-0"	-DO-
W1	4'-0" X 4'-6"	TW GLAZED WINDOW
W2	3'-0" X 4'-0"	-DO-
W3	3'-0" X 3'-6"	-DO-
V1	1'-6" X 3'-0"	T W GLAZED VETILATOR
O1	2'-6" X 6'-6"	OPEN
O2	4'-0" X 6'-6"	-DO-

COLOUR INDEX

PROPOSED	
ROAD	
PLOT BOUNDARY	

AREA STATEMENT

GROUND FLOOR	4237.76 SFT	393.26 M <sup>2</sup>
FIRST FLOOR	4615.10 SFT	428.28 M <sup>2</sup>
SECOND FLOOR	4615.10 SFT	428.28 M <sup>2</sup>
THIRD FLOOR	991.55 SFT	92.01 M <sup>2</sup>
PLOT	10226 SFT	949.99 M <sup>2</sup>
TOTAL	14459.51 SFT	1341.83 M <sup>2</sup>
FSI		1.41

SCALE:	1" = 8' OR 1:100
DATE:	
DRN:	
CHD:	

AAKASH CONSTRUCTIONS  
PLOT NO. 138/2A  
OWNER'S SIGNATURE

Dr. Thiruvengadam, M.E., M.I. STRUCT. E.  
CLASS. L.S. NO. 137  
400, ANNA NAGAR EAST,  
CHENNAI-600 102  
PH: 628252, 6284142

LINCENCED SURVEYOR

DRG NO 1

13/18/95/1018/95  
Planning Permit No.  
**APPROVED**  
SUBJECT TO THE CONDITIONS IN THIS OFFICIAL LETTER  
No. 13/18/95/1018/95  
FOR THE DEVELOPMENT OF THE PROJECT

