




ROAD SIDE ELEVATION.

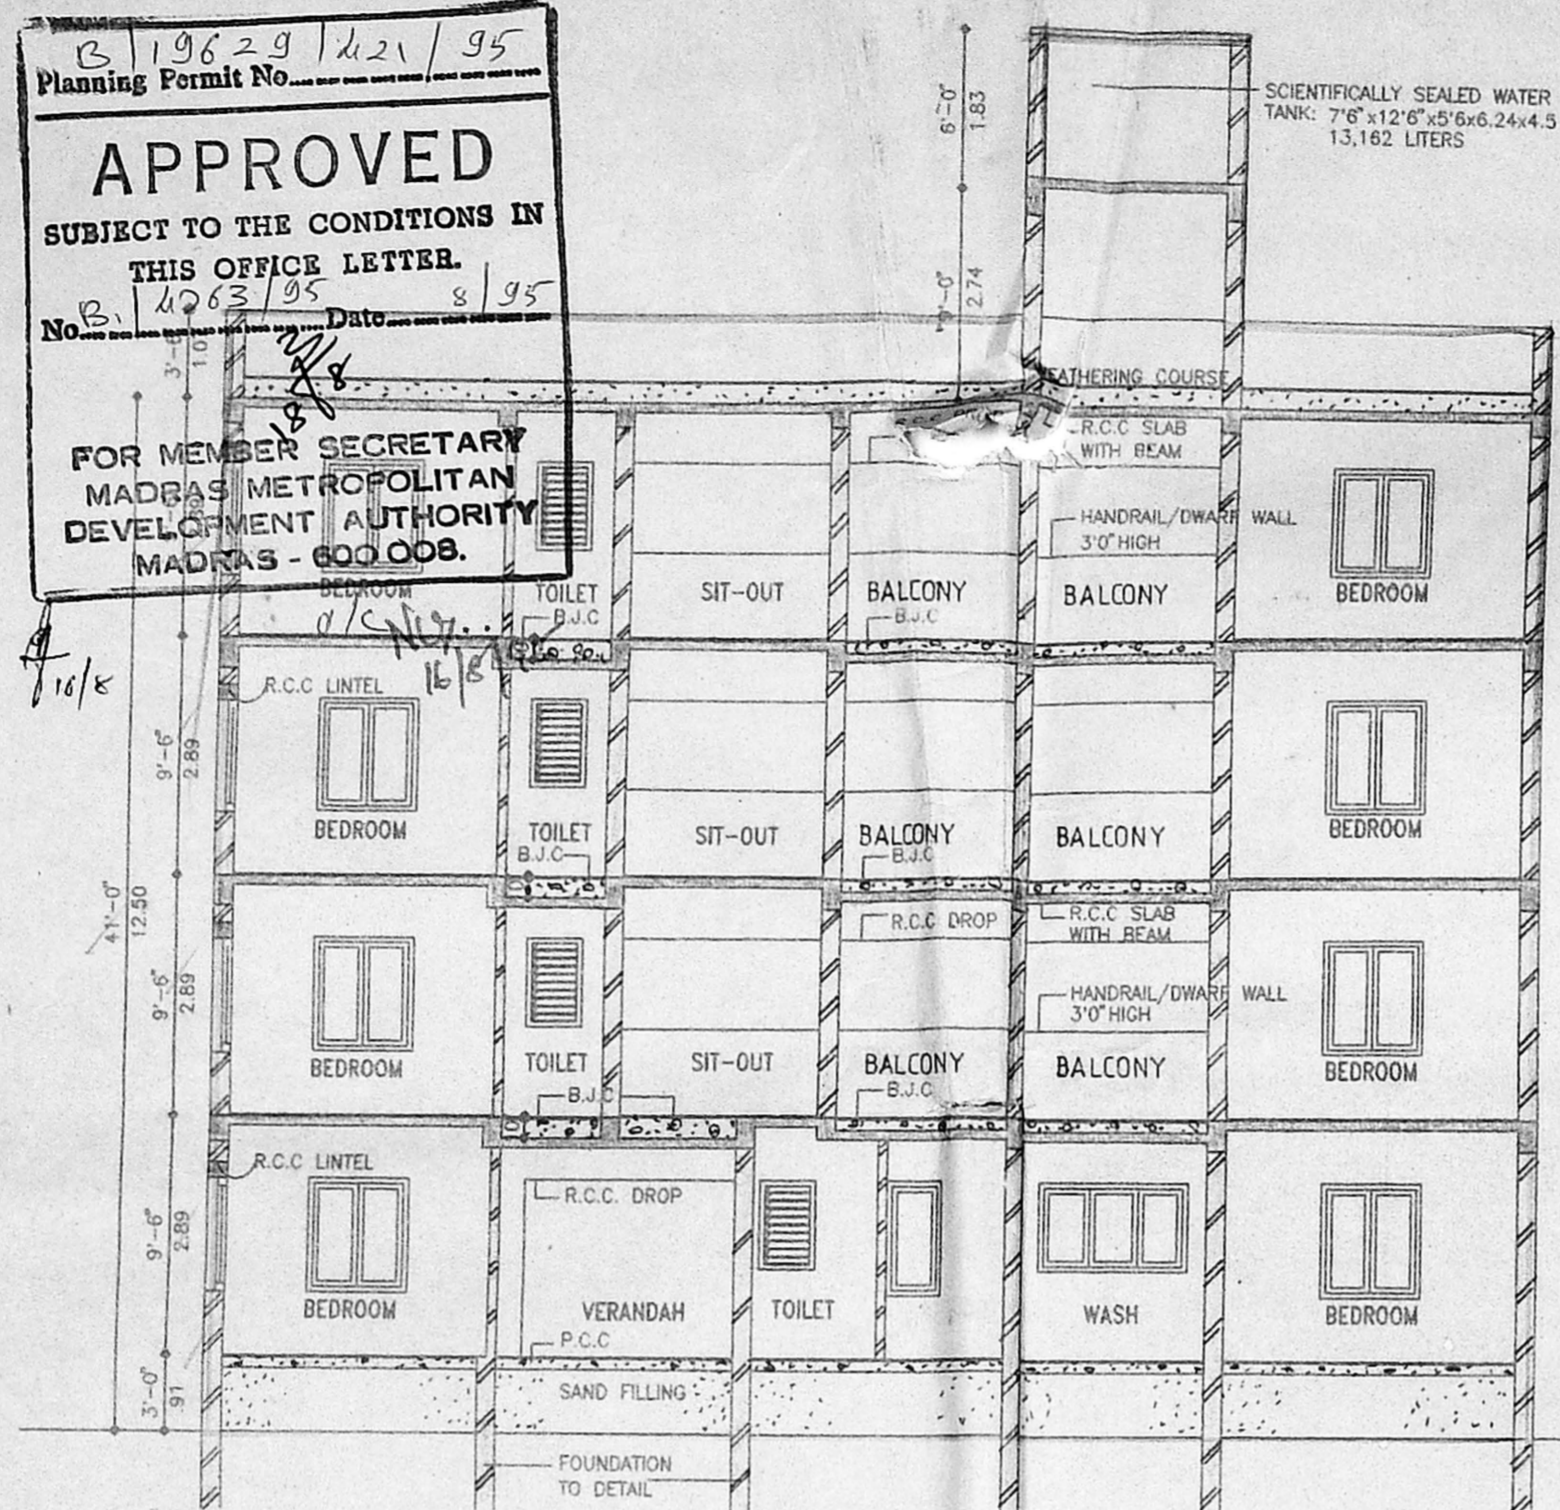


SECTION ON-XX.

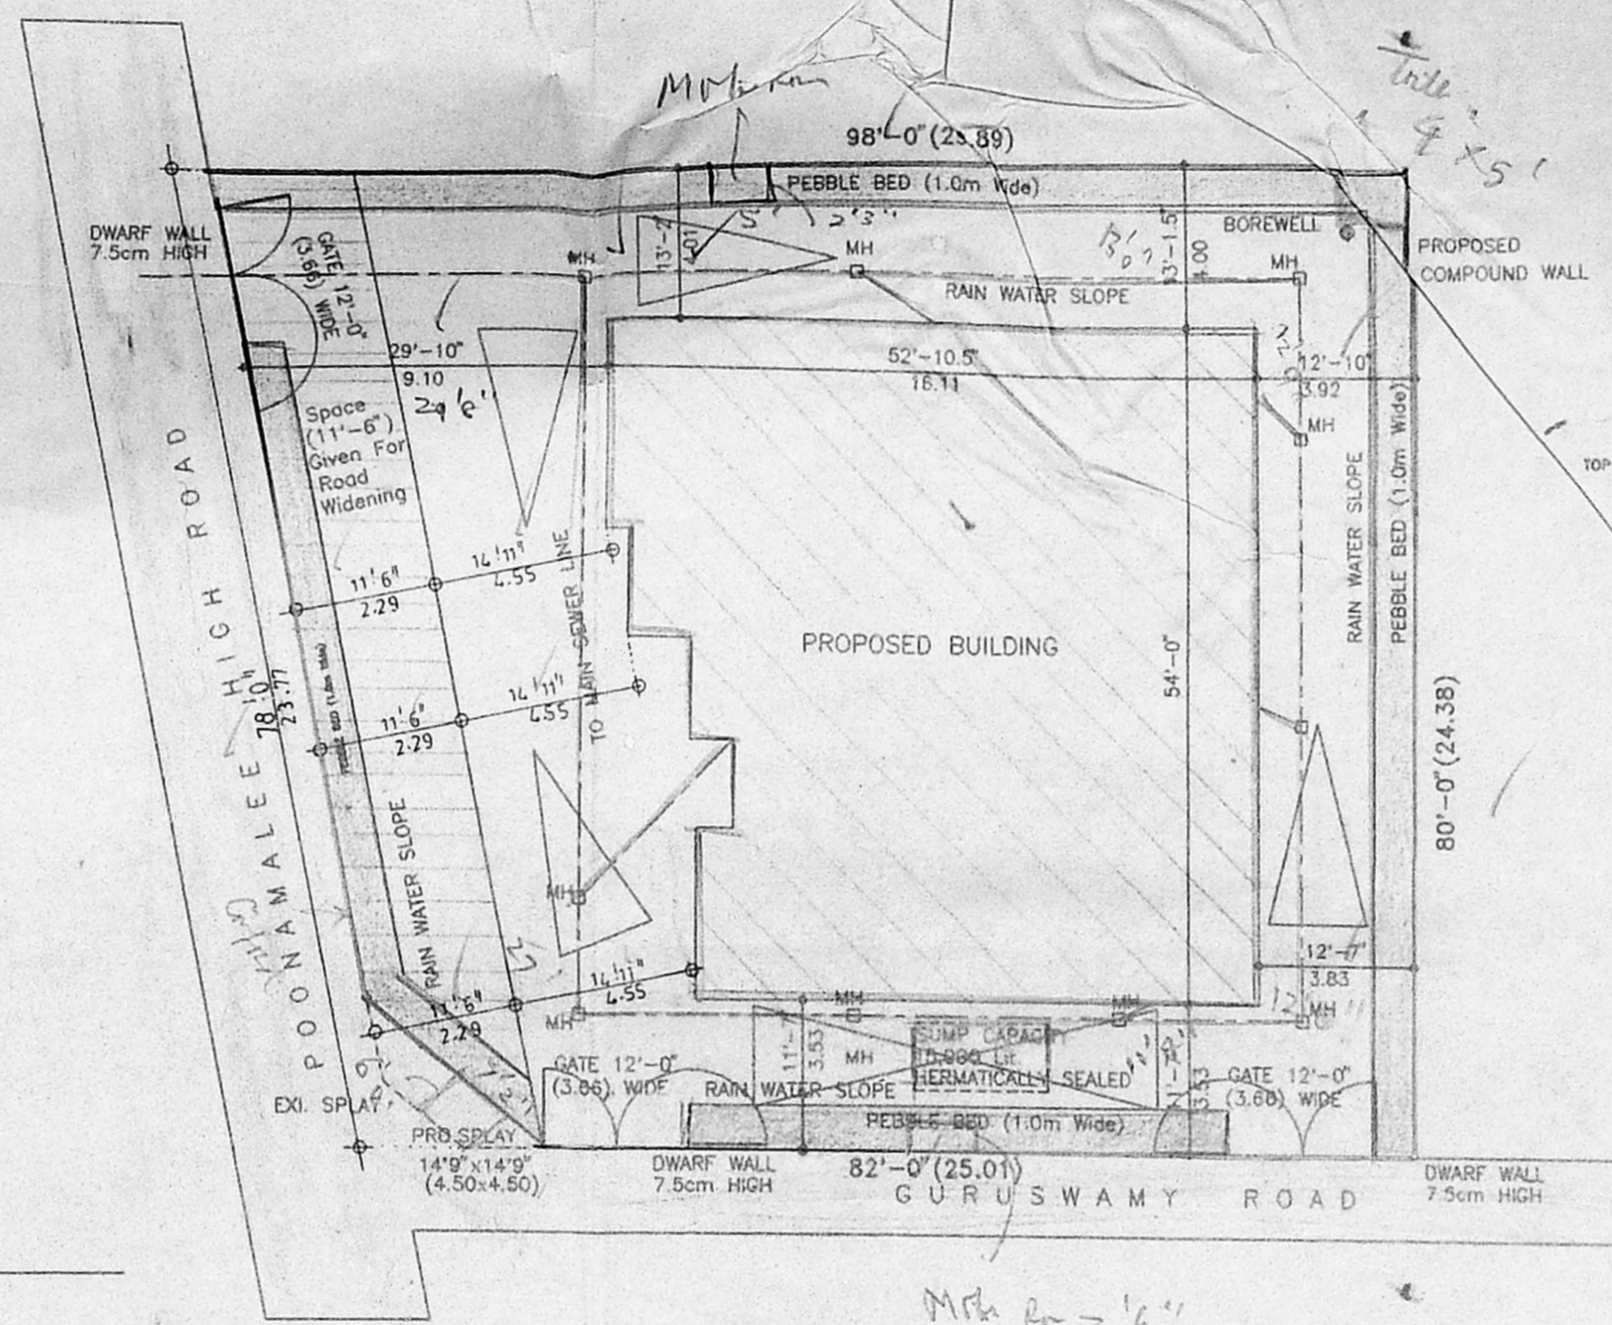


SITE PLAN.
SCALE 1"=40'

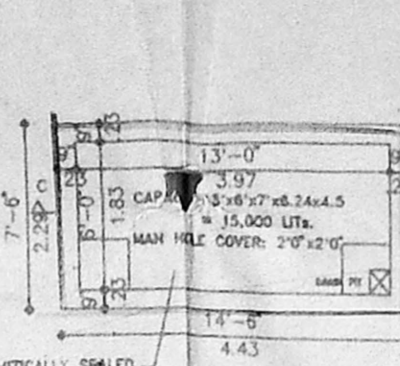


SUMP DETAIL
SCALE 1"=40'

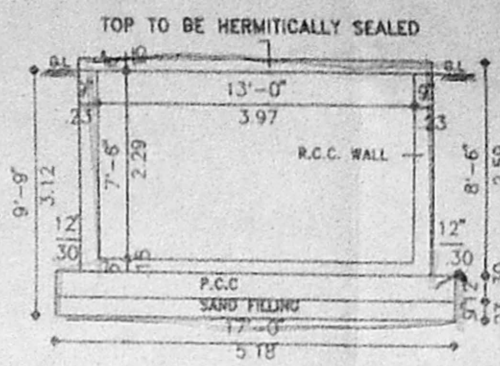


SECTION ON CC
SCALE 1"=40'

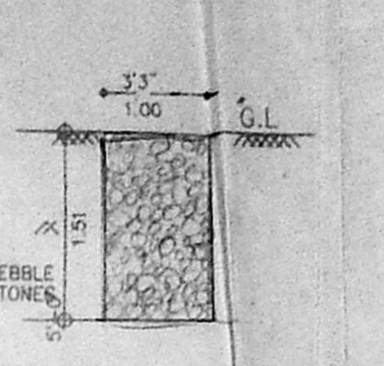


PEBBLE BED
DETAIL SCALE 1"=40'

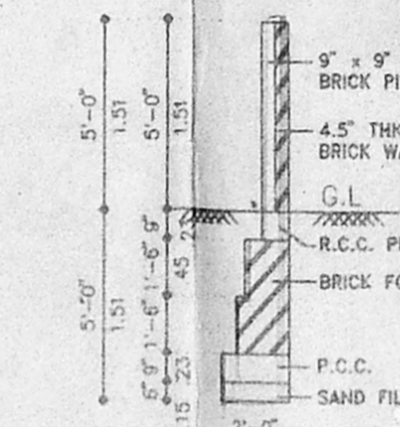


COMPOUND WALL DETAIL
SCALE 1"=40'

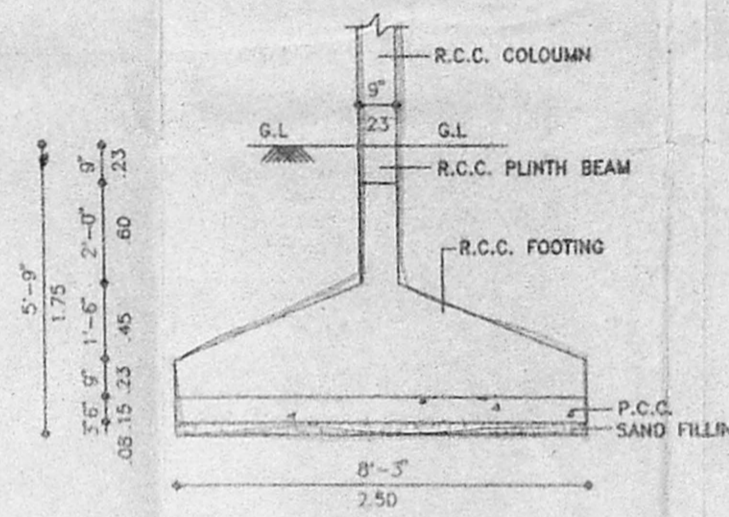


FOUNDATION DETAIL
SCALE 1"=40'

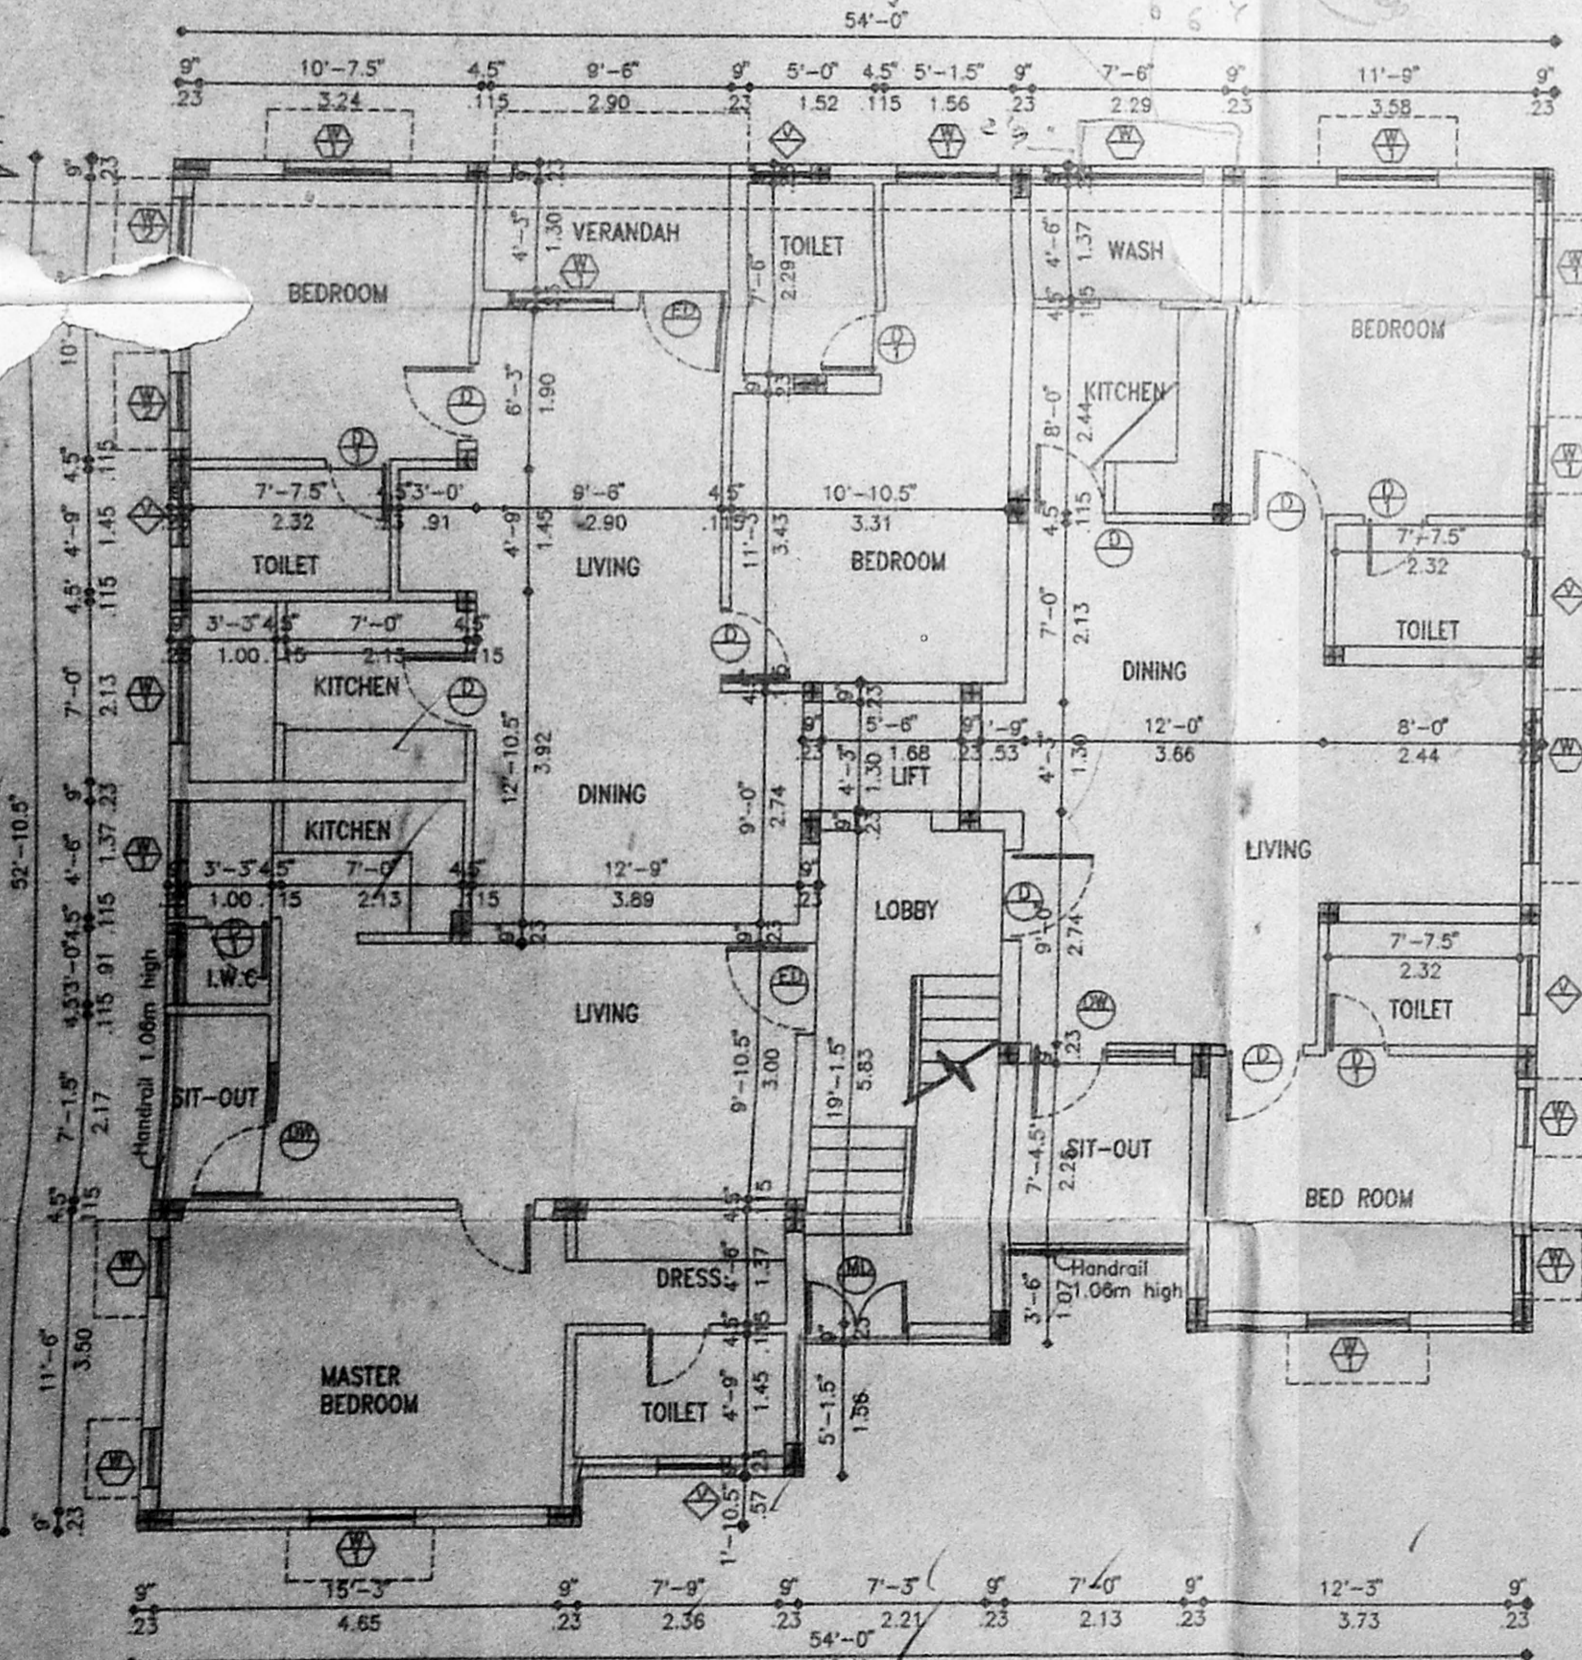


GROUND FLOOR PLAN.

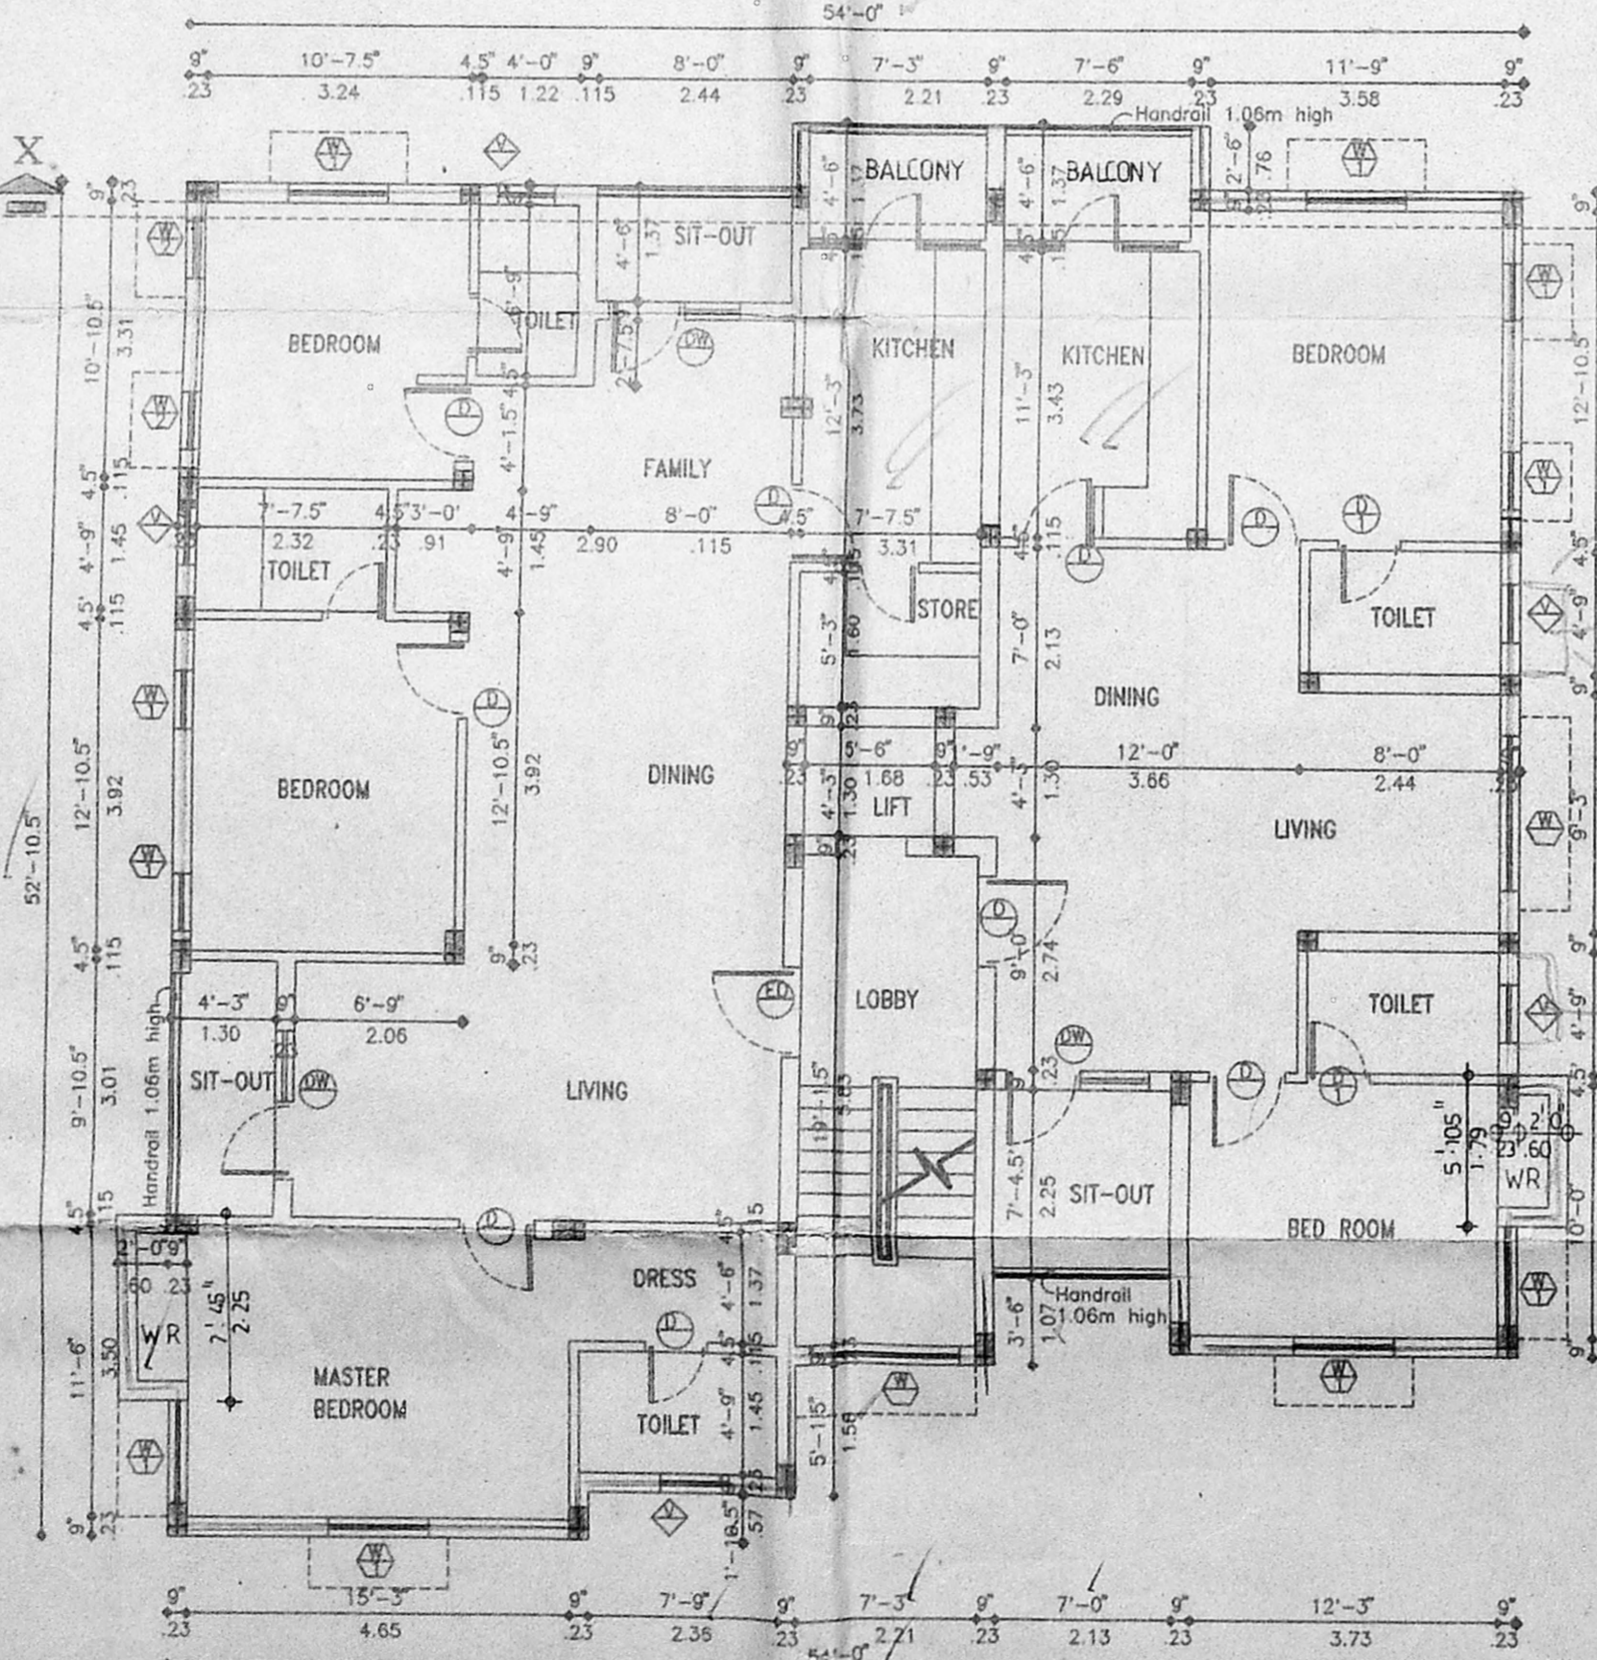

TYPICAL FLOOR PLAN. (1st, 2nd & 3rd)

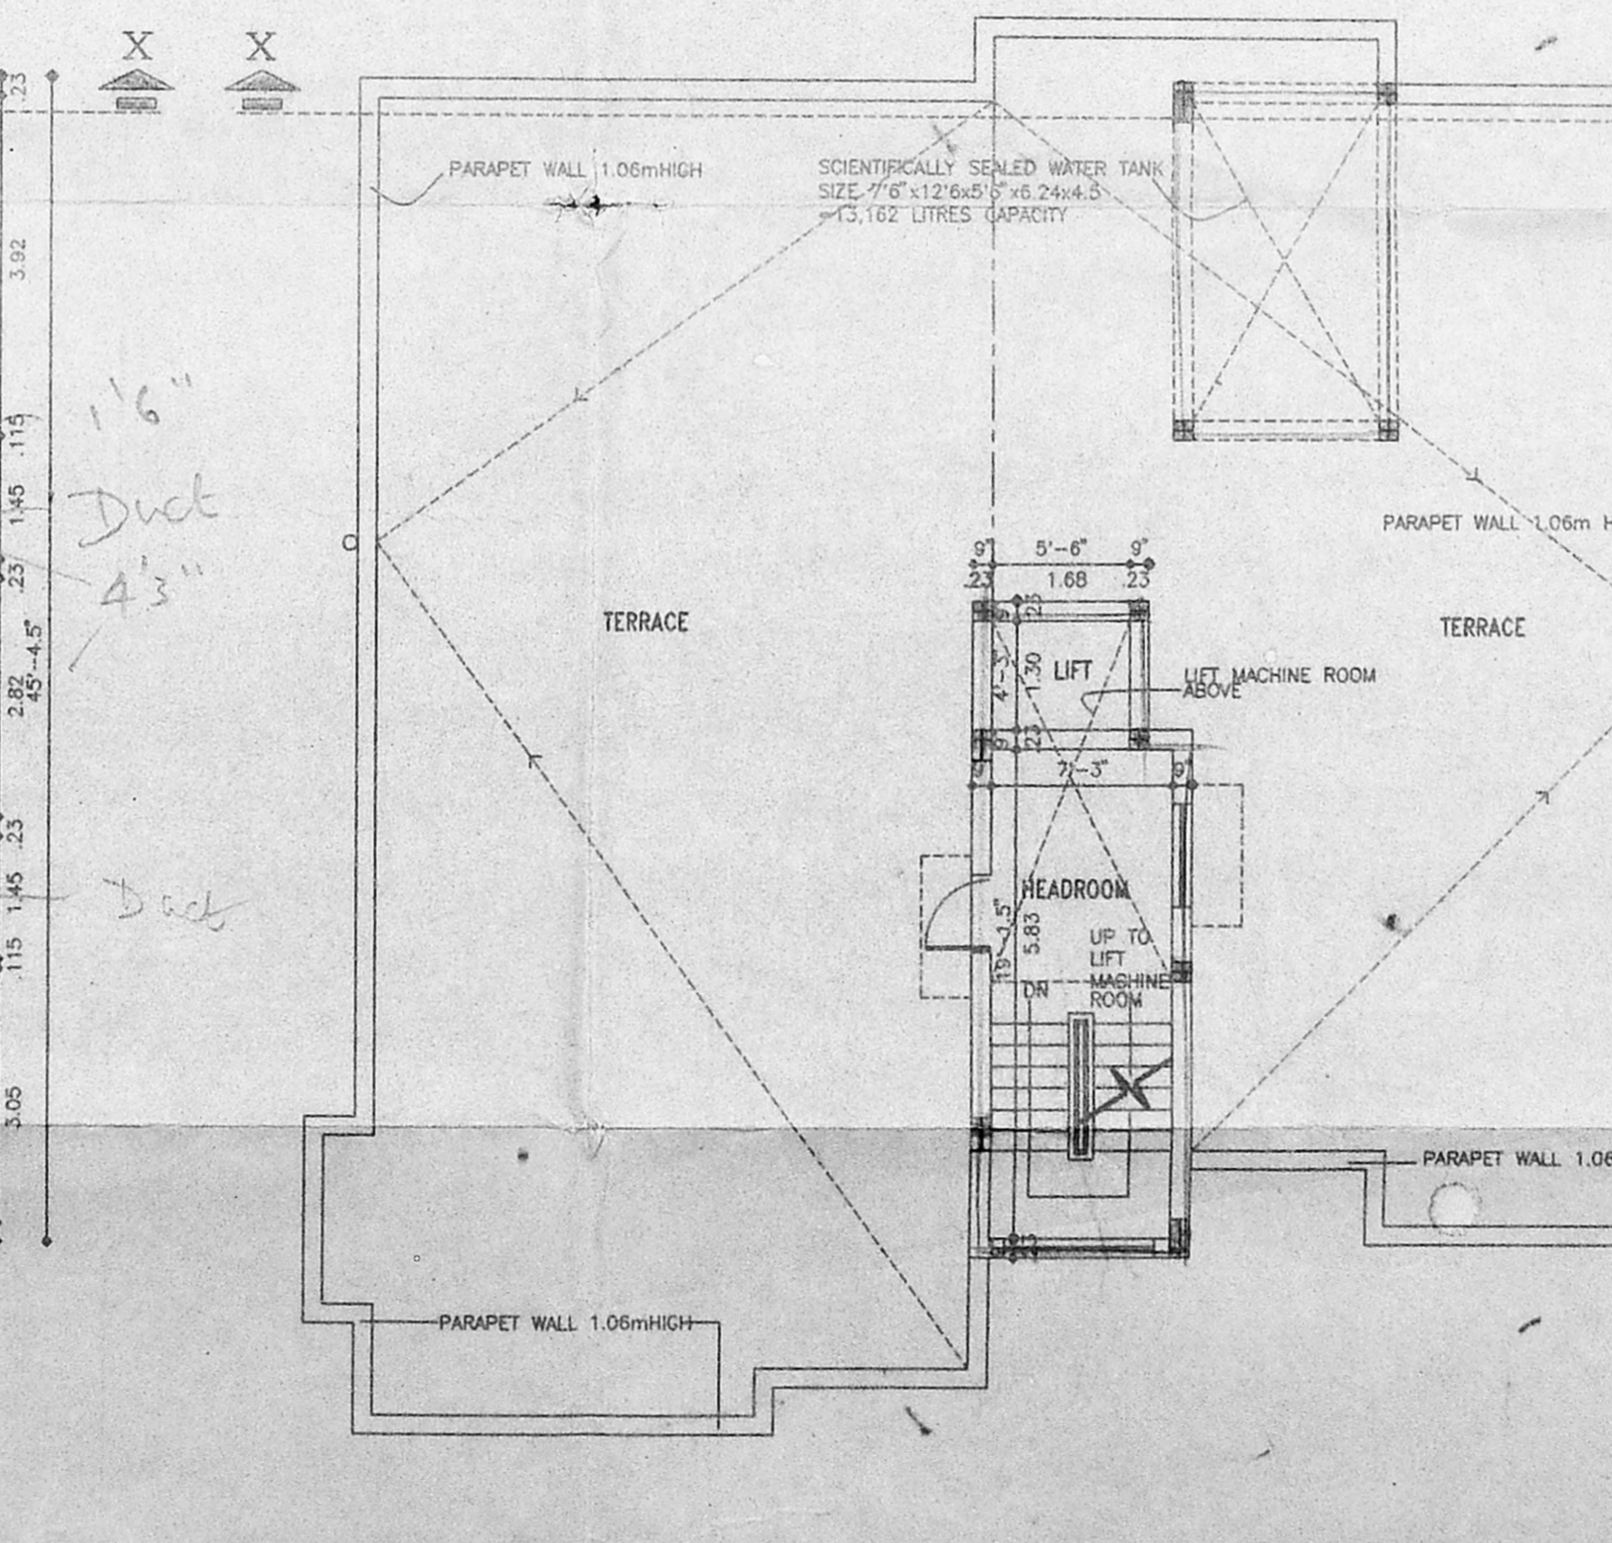

TERRACE FLOOR PLAN.

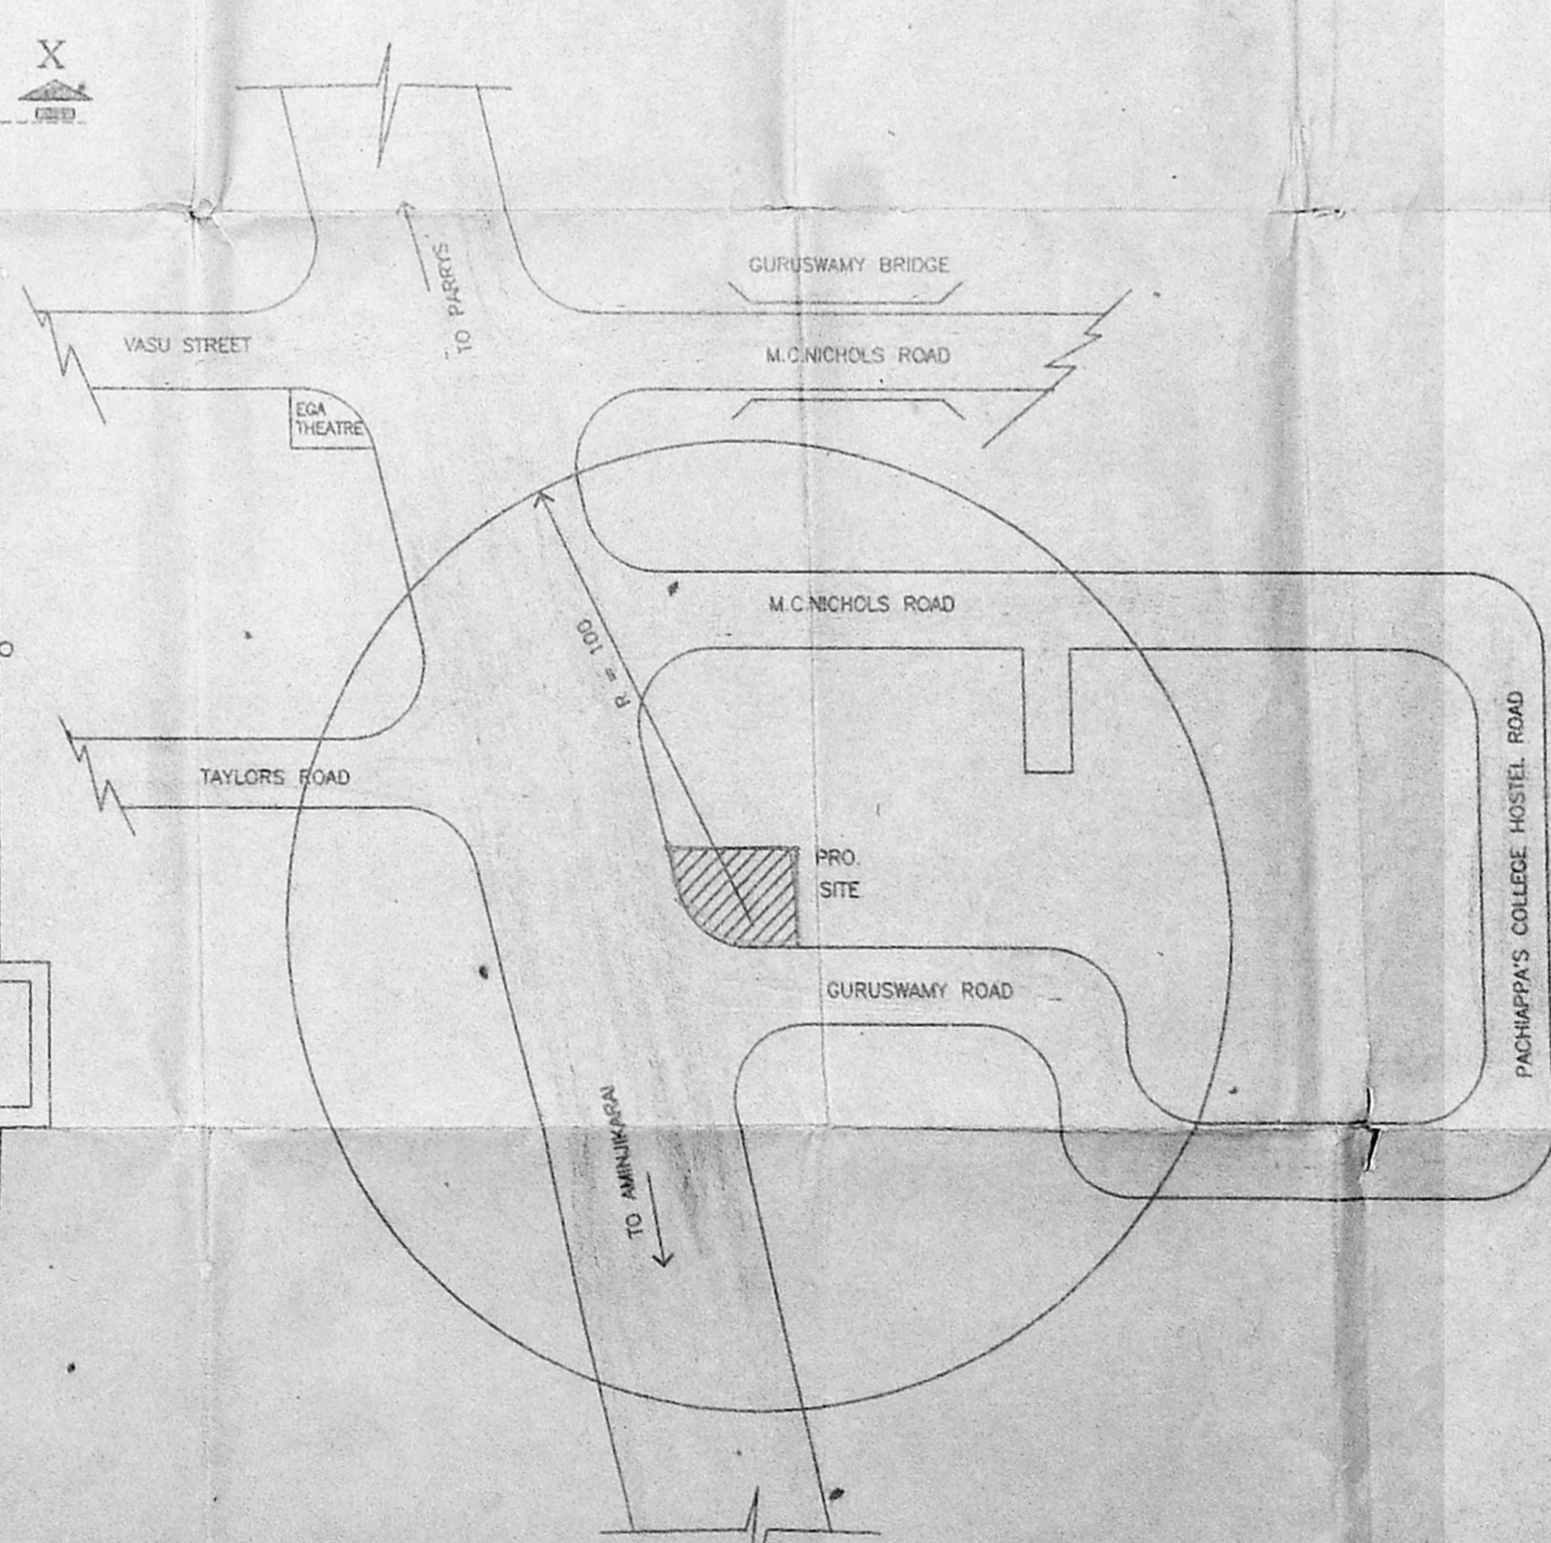

LOCATION PLAN.

19828/21/95
Planning Permit No.
APPROVED
SUBJECT TO THE CONDITIONS IN
THIS OFFICE LETTER.
No. 4063/95 Date 8/95
FOR MEMBER SECRETARY
MADRAS METROPOLITAN
DEVELOPMENT AUTHORITY
MADRAS - 600 008.

TYPE	DESCRIPTION	REVISION	NO.
ED	MAIN DOOR	Revised Plan	1
MD	ENTRANCE DOOR		1
D	DOOR		1
D1	DOOR		1
DW	DOOR CUM WINDOW		1
W	WINDOW		1
W1	WINDOW		1
W2	WINDOW		1
KW	KITCHEN WINDOW		1
KW1	KITCHEN WINDOW		1
V	VENTILATOR		1



Area Statement:	Sq. Ft.	Sq. M.
GROUND FLOOR AREA	2606.69	242.26
FIRST FLOOR AREA	2675.69	248.67
SECOND FLOOR AREA	2675.69	248.67
THIRD FLOOR AREA	2675.69	248.67
TOTAL AREA	10633.76	988.27
PLOT AREA	7100.00	659.85
ALLOWABLE F.S.I. AT 1.5	10650.00	989.77

NUMBER CARS REQUIRED : 3 Nos.
NUMBER CARS PROVIDED : 6 Nos.
PLOT COVERAGE : 36.713%
F.S.I. ACHIEVED : 1.497

Colour Indication	
PROPOSED BUILDING	
PLOT BOUNDARY	
ROAD ACCESS	
SEWER LINE	

Owner's Signature: *V.V. Sarma*
V.V. SARMA
Authorised Signatory
Power Agent, Ashok Leyland Properties Ltd.

Licensed Surveyor: *V.S. Nataraj*
V.S. NATARAJ, M.A.R.C.H.,
ARCHITECT, LICENSED SURVEYOR,
Class-I, No.385
128, T.T.K. ROAD,
ALWARPET, MADRAS-600 018
TEL No. - 457465

nataraj & venkat,
Architects
128, T.T.K. ROAD,
D'MONTE COLONY,
ALWARPET,
MADRAS - 18.

Job Title :
PROPOSED APARTMENT AT DOOR NO.1,
GURUSWAMY ROAD, CHETPUT, MADRAS - 31.
BLOCK NO : 23, R.S.NO. 376/65, EGMORE,
NUNGAMBAKKAM TALUK, CORPORATION
DIVISION No.-82 (NEW) & 72 (OLD), ZONE
ZONE V(NEW), ZONE VI(OLD)

Drawing Title : CORPORATION DRAWING			
Drawn : M.MOHAN	Checked :	Job No.	Sheet No.
Scale : 1"=8'-0"	Date : 25-02-95	305	