

PLAN SHOWING THE PROPOSED
RESIDENTIAL FLATS AT DOOR NO. 2
PLOT NO 44 (10) KOLAPPA PILLAI STREET,
RADHA NAGAR IN MADRAS CITY OF
ZAMIN PALLAVARAM VILLAGE, PALLAVARAM
MUNICIPALITY

SPECIFICATION PART II

- FOOTING FOUNDATION
- BRICK WORK IN C.M 1:3
- PLASTERING OF WALLS IN C.M 1:3
- MOSAIC FLOORING
- R.C.C IN C.C 1:2:4
- WOOD WORK ARE IN T.W & COUNTRY WOOD
- WEATHERING COURSE TO BE LAID ON THE ROOF SCAB

SCHEDULE OF JOINERY


TYPE	SIZE	DESCRIPTION
D	3'-3" x 6'-6"	PANNELLED DOOR
P1	3'-0" x 6'-6"	- DO -
D2	2'-6" x 6'-6"	- DO -
W	4'-6" x 4'-6"	GLAZED WINDOW
W1	4'-6" x 3'-0"	- DO -
W2	3'-6" x 4'-6"	- DO -
W3	3'-0" x 4'-6"	- DO -
V	3'-0" x 2'-0"	GLAZED VENTILATOR
WR	6'-0" x 2'-0" x 7'-0"	WARD ROBE
WR1	5'-0" x 2'-0" x 7'-0"	- DO -

AREA STATEMENT

	SQ.FT	SQ.M
PLOT AREA	6534	607
GROUND FLOOR	3000	278.70
FIRST FLOOR	3399	315.77
SECOND FLOOR	3399	315.77
TOTAL	9798	910.24

COLOUR INDEX

- PROPOSED
- SITE BOUNDARY
- ROAD

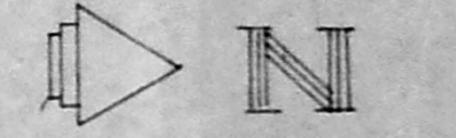


SCALE 1:80 (1:100)

SIGNATURE OF THE OWNER


T. G. Krishnamurthy

T. G. KRISHNAMURTHY RAO
CIVIL ENGINEER
CLASS I LICENSED SURVEYOR NO. 370
CORPORATION OF MADRAS
C-10, SAN J. AVENUE
11/2, LAKE VIEW ROAD, MADRAS-600009


LICENSED SURVEYOR

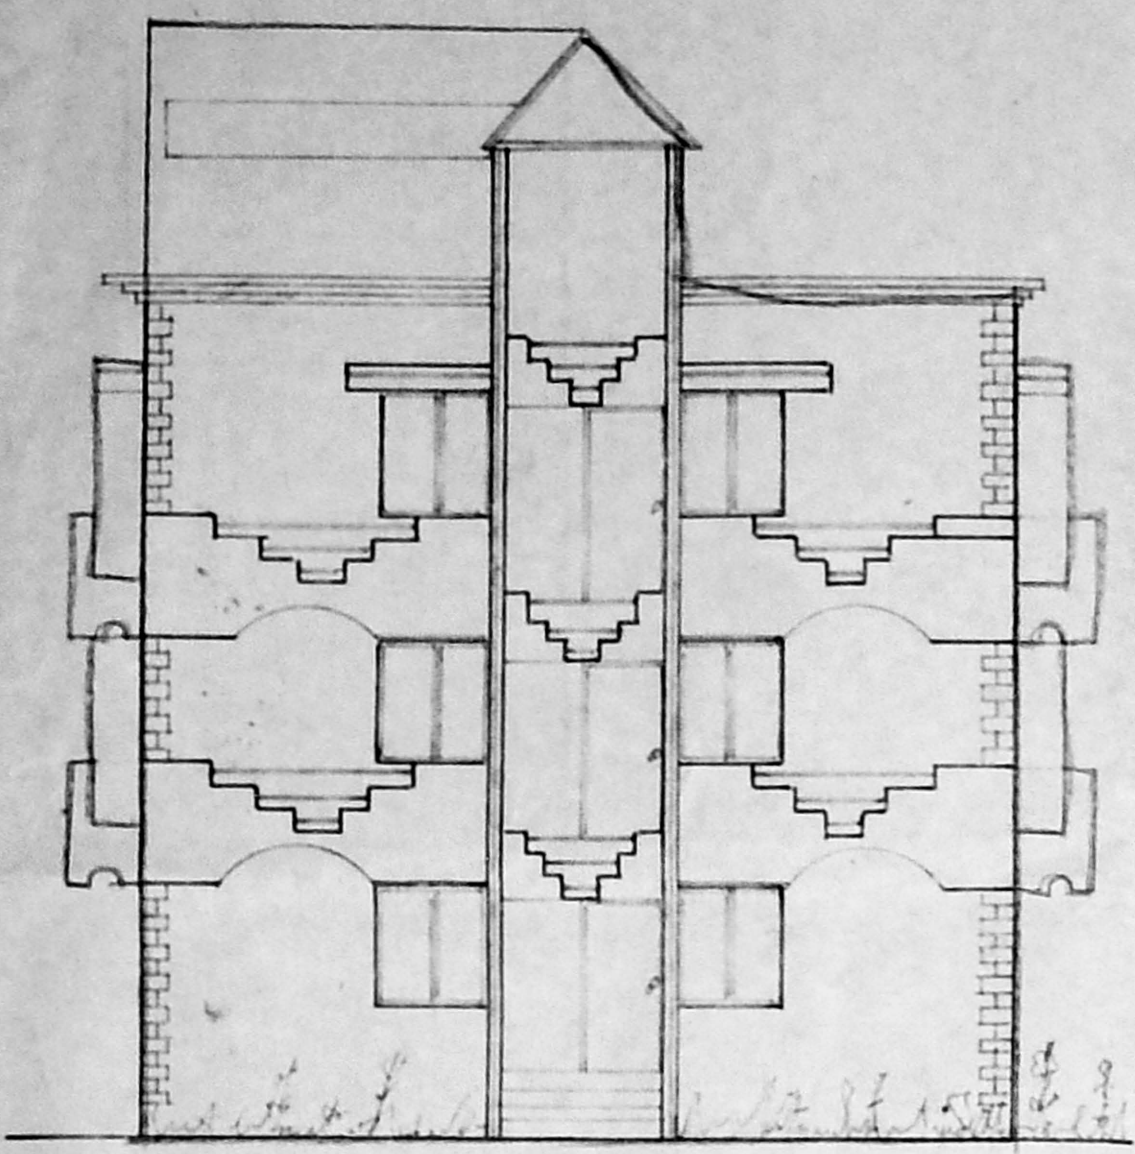


FRONT ELEVATION

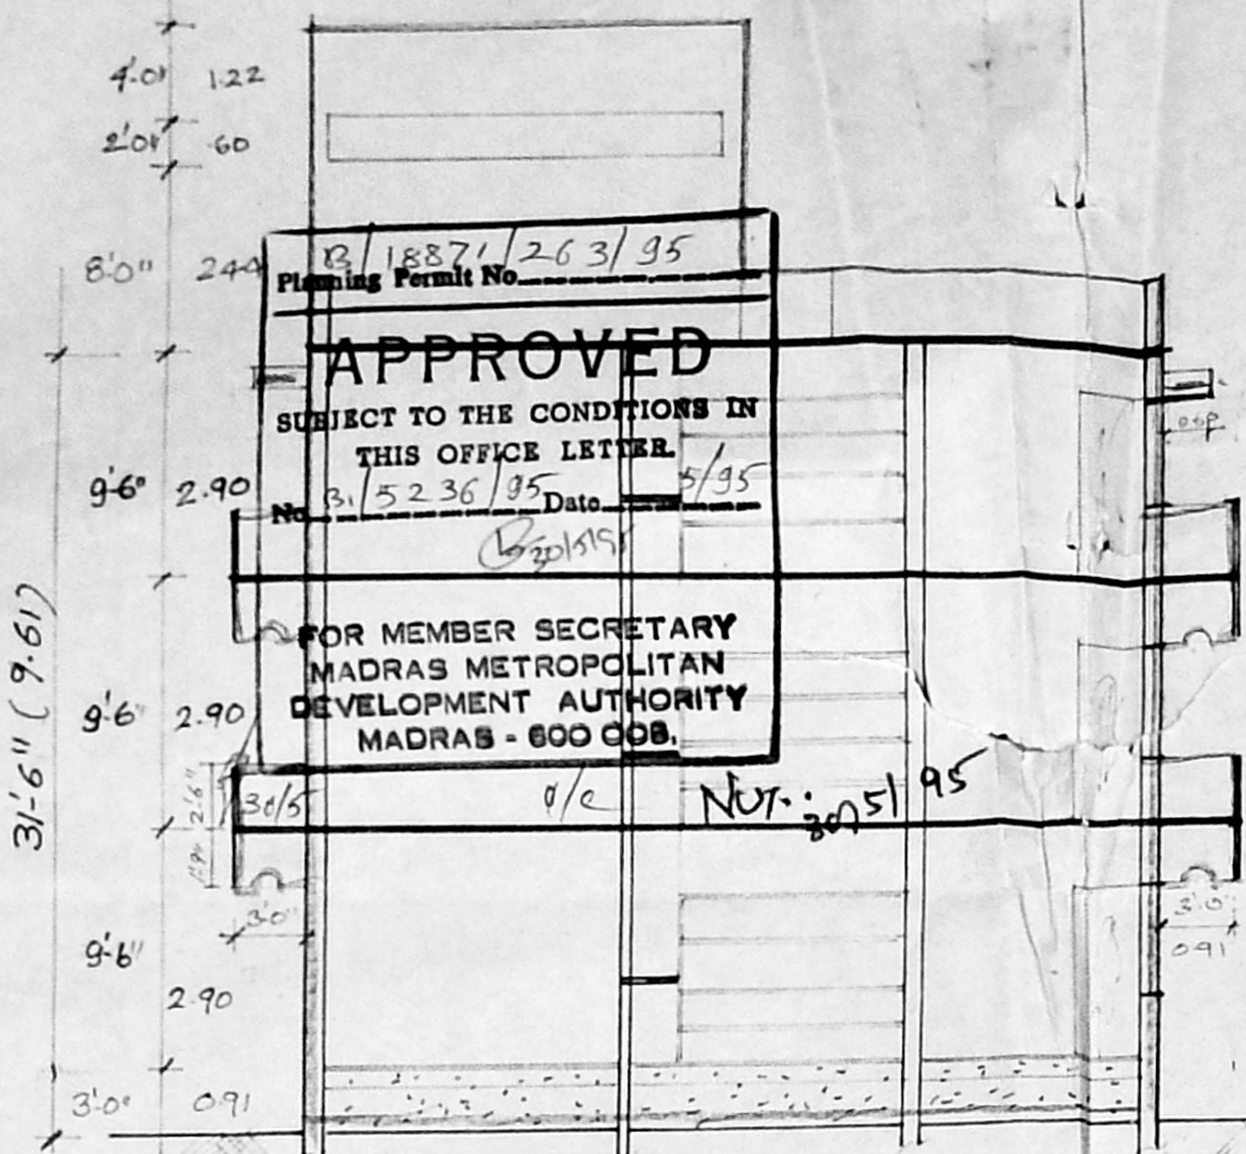


SECTION ON AB

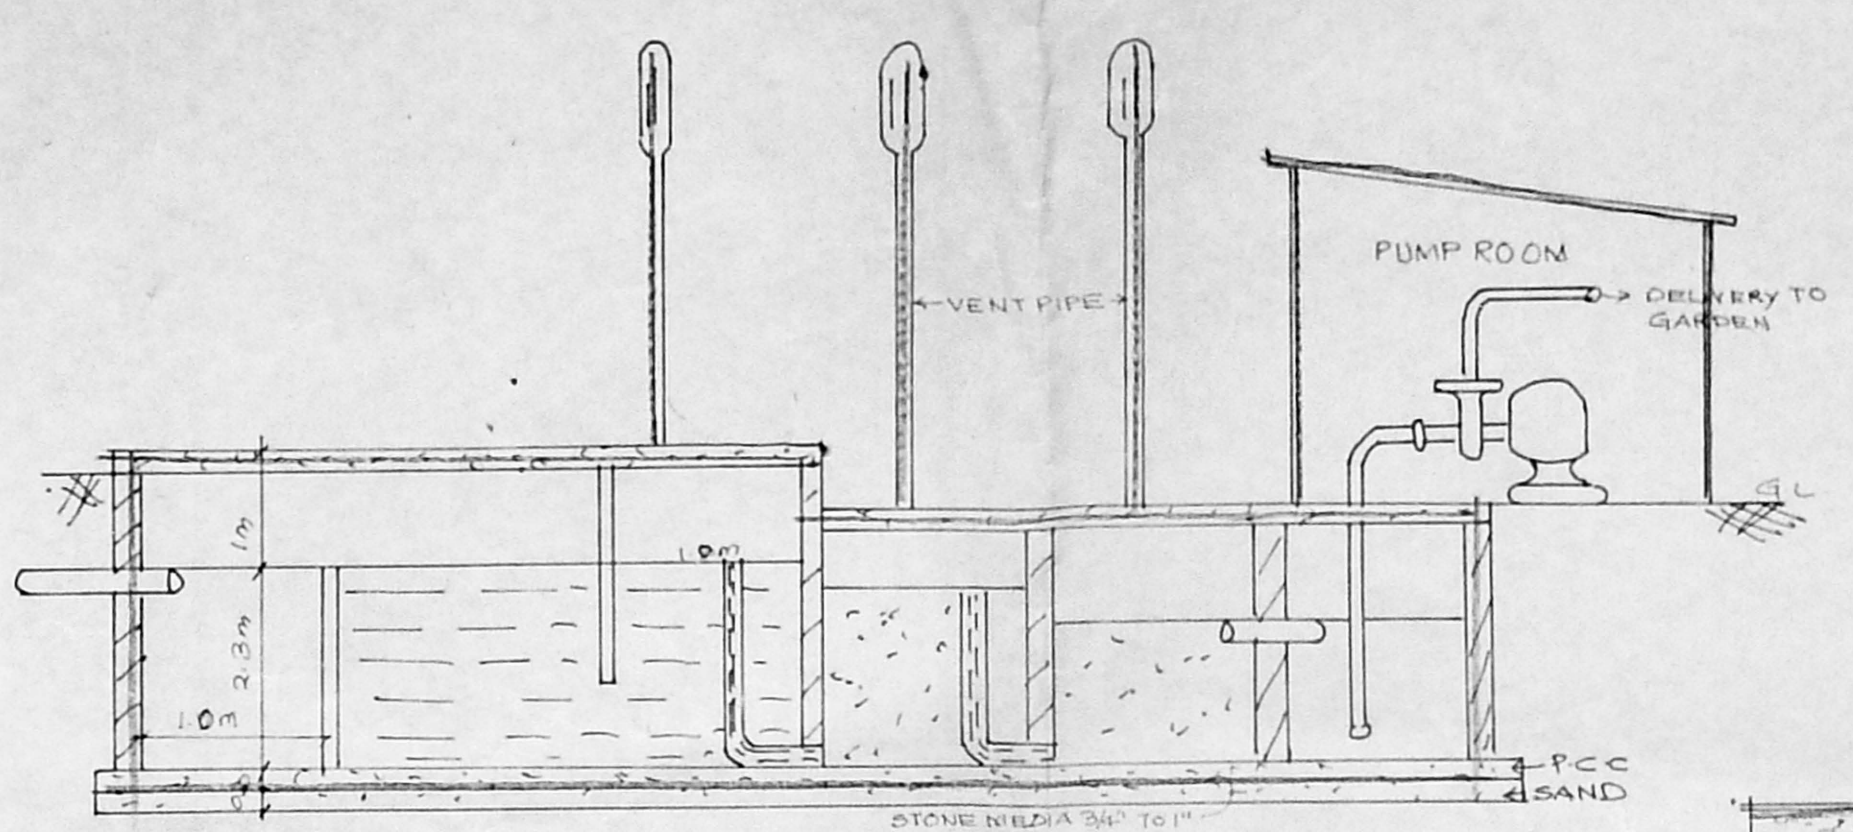

SEPTIC TANK DETAIL

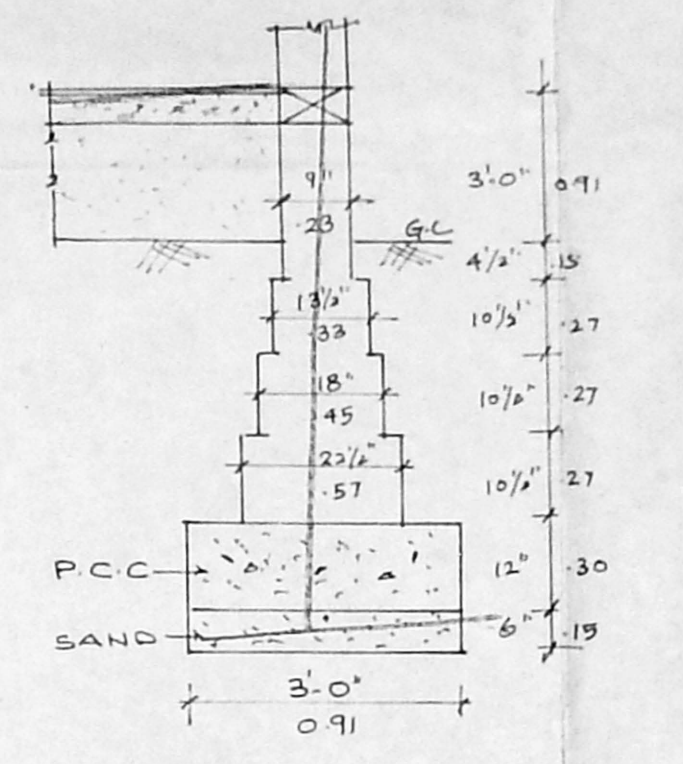


FOUNDATION DETAIL

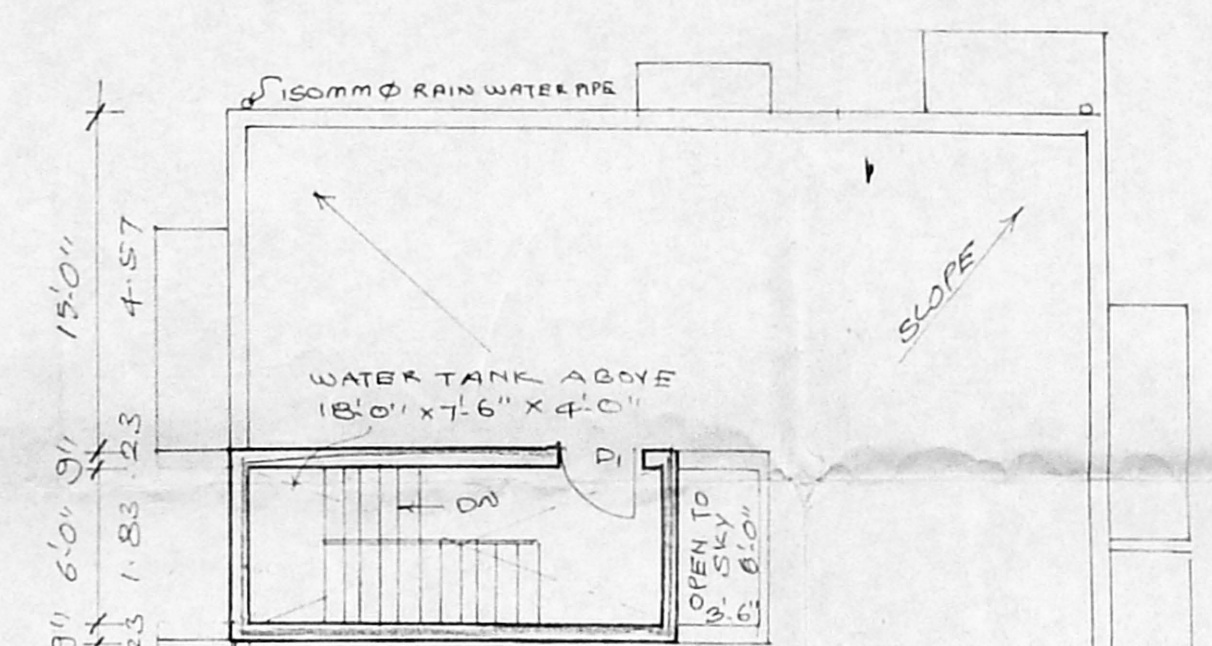


TERRACE FLOOR PLAN


SECTION FOR WELL PERCOLATION TRENCH

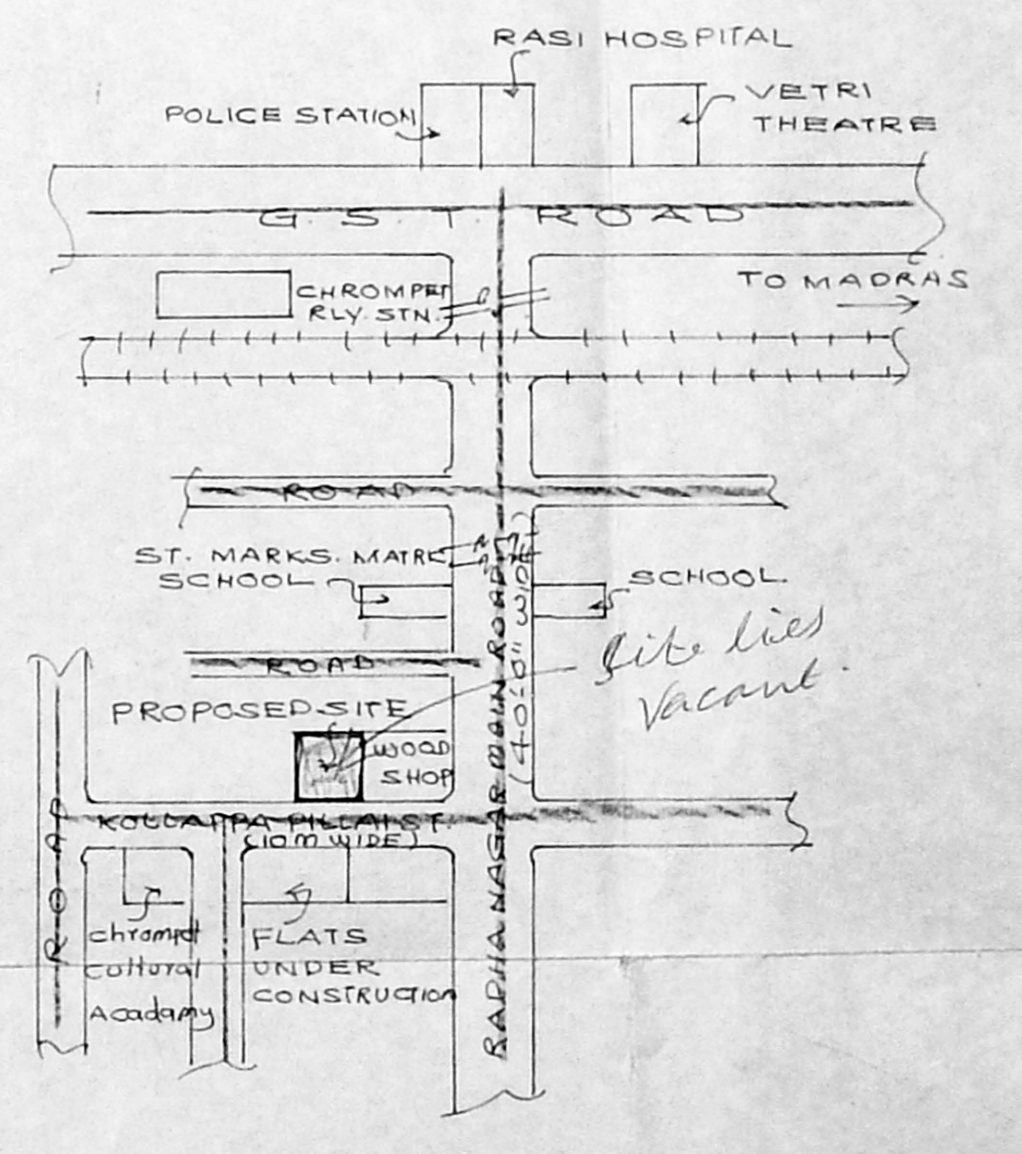

KEY PLAN NOT TO SCALE

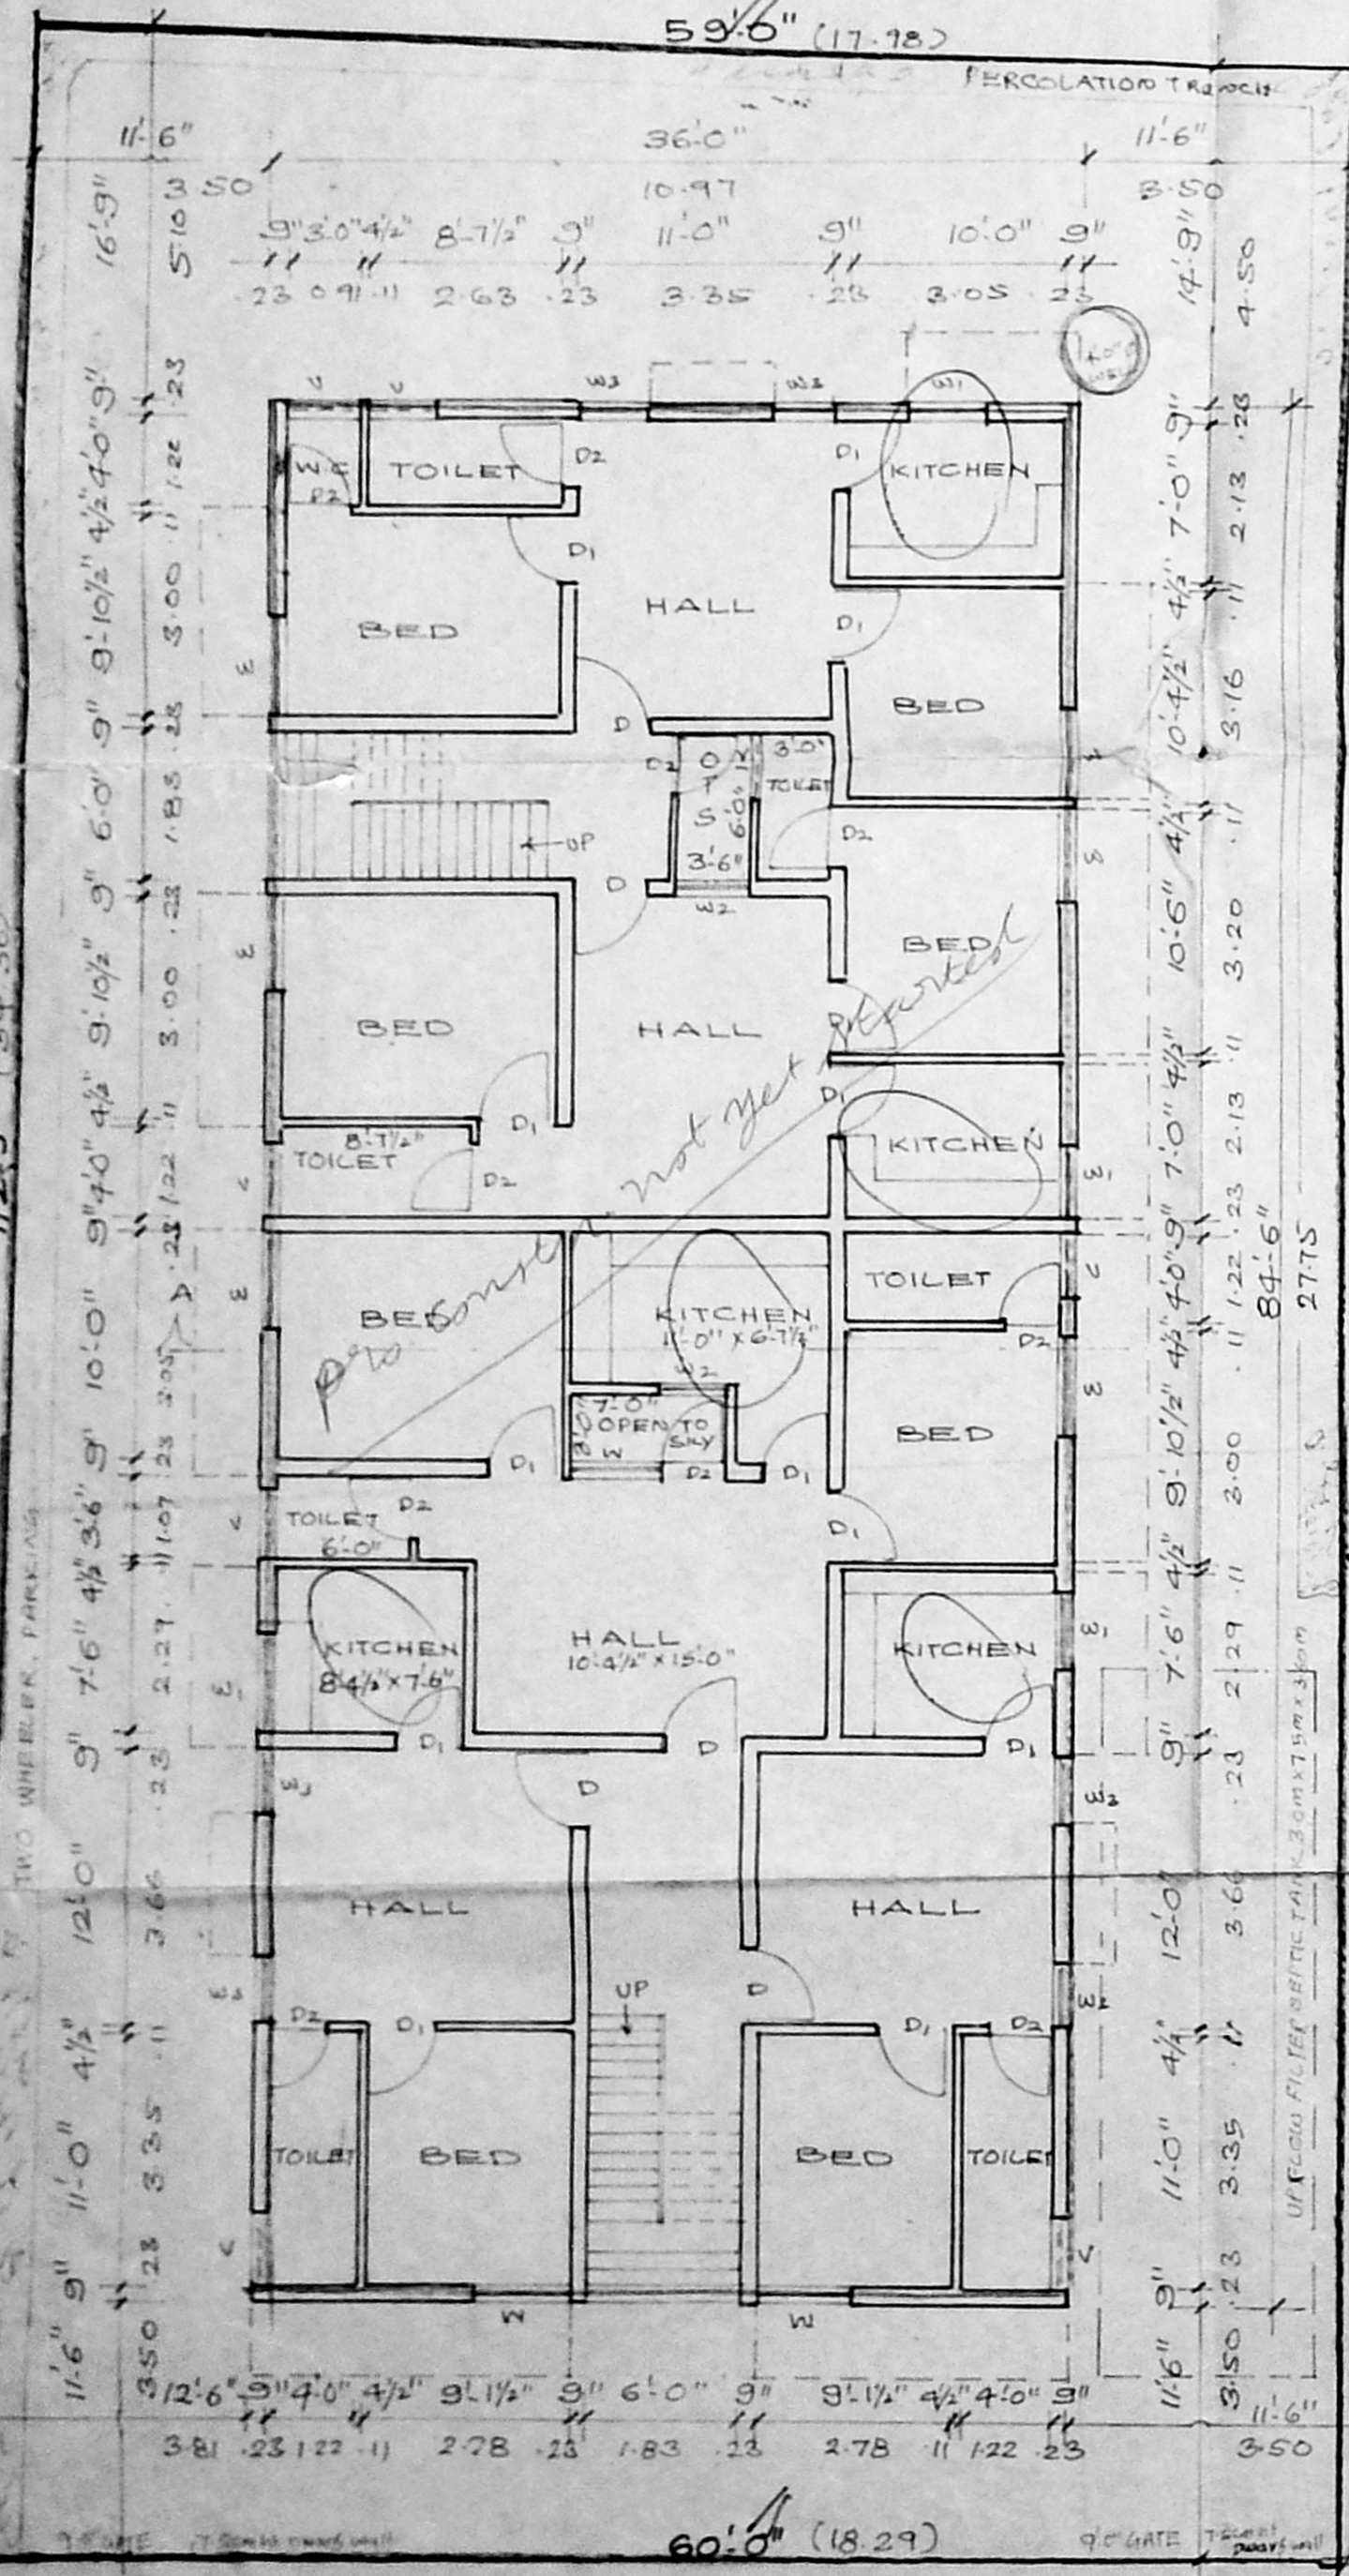

SITE CUM GROUND FLOOR PLAN

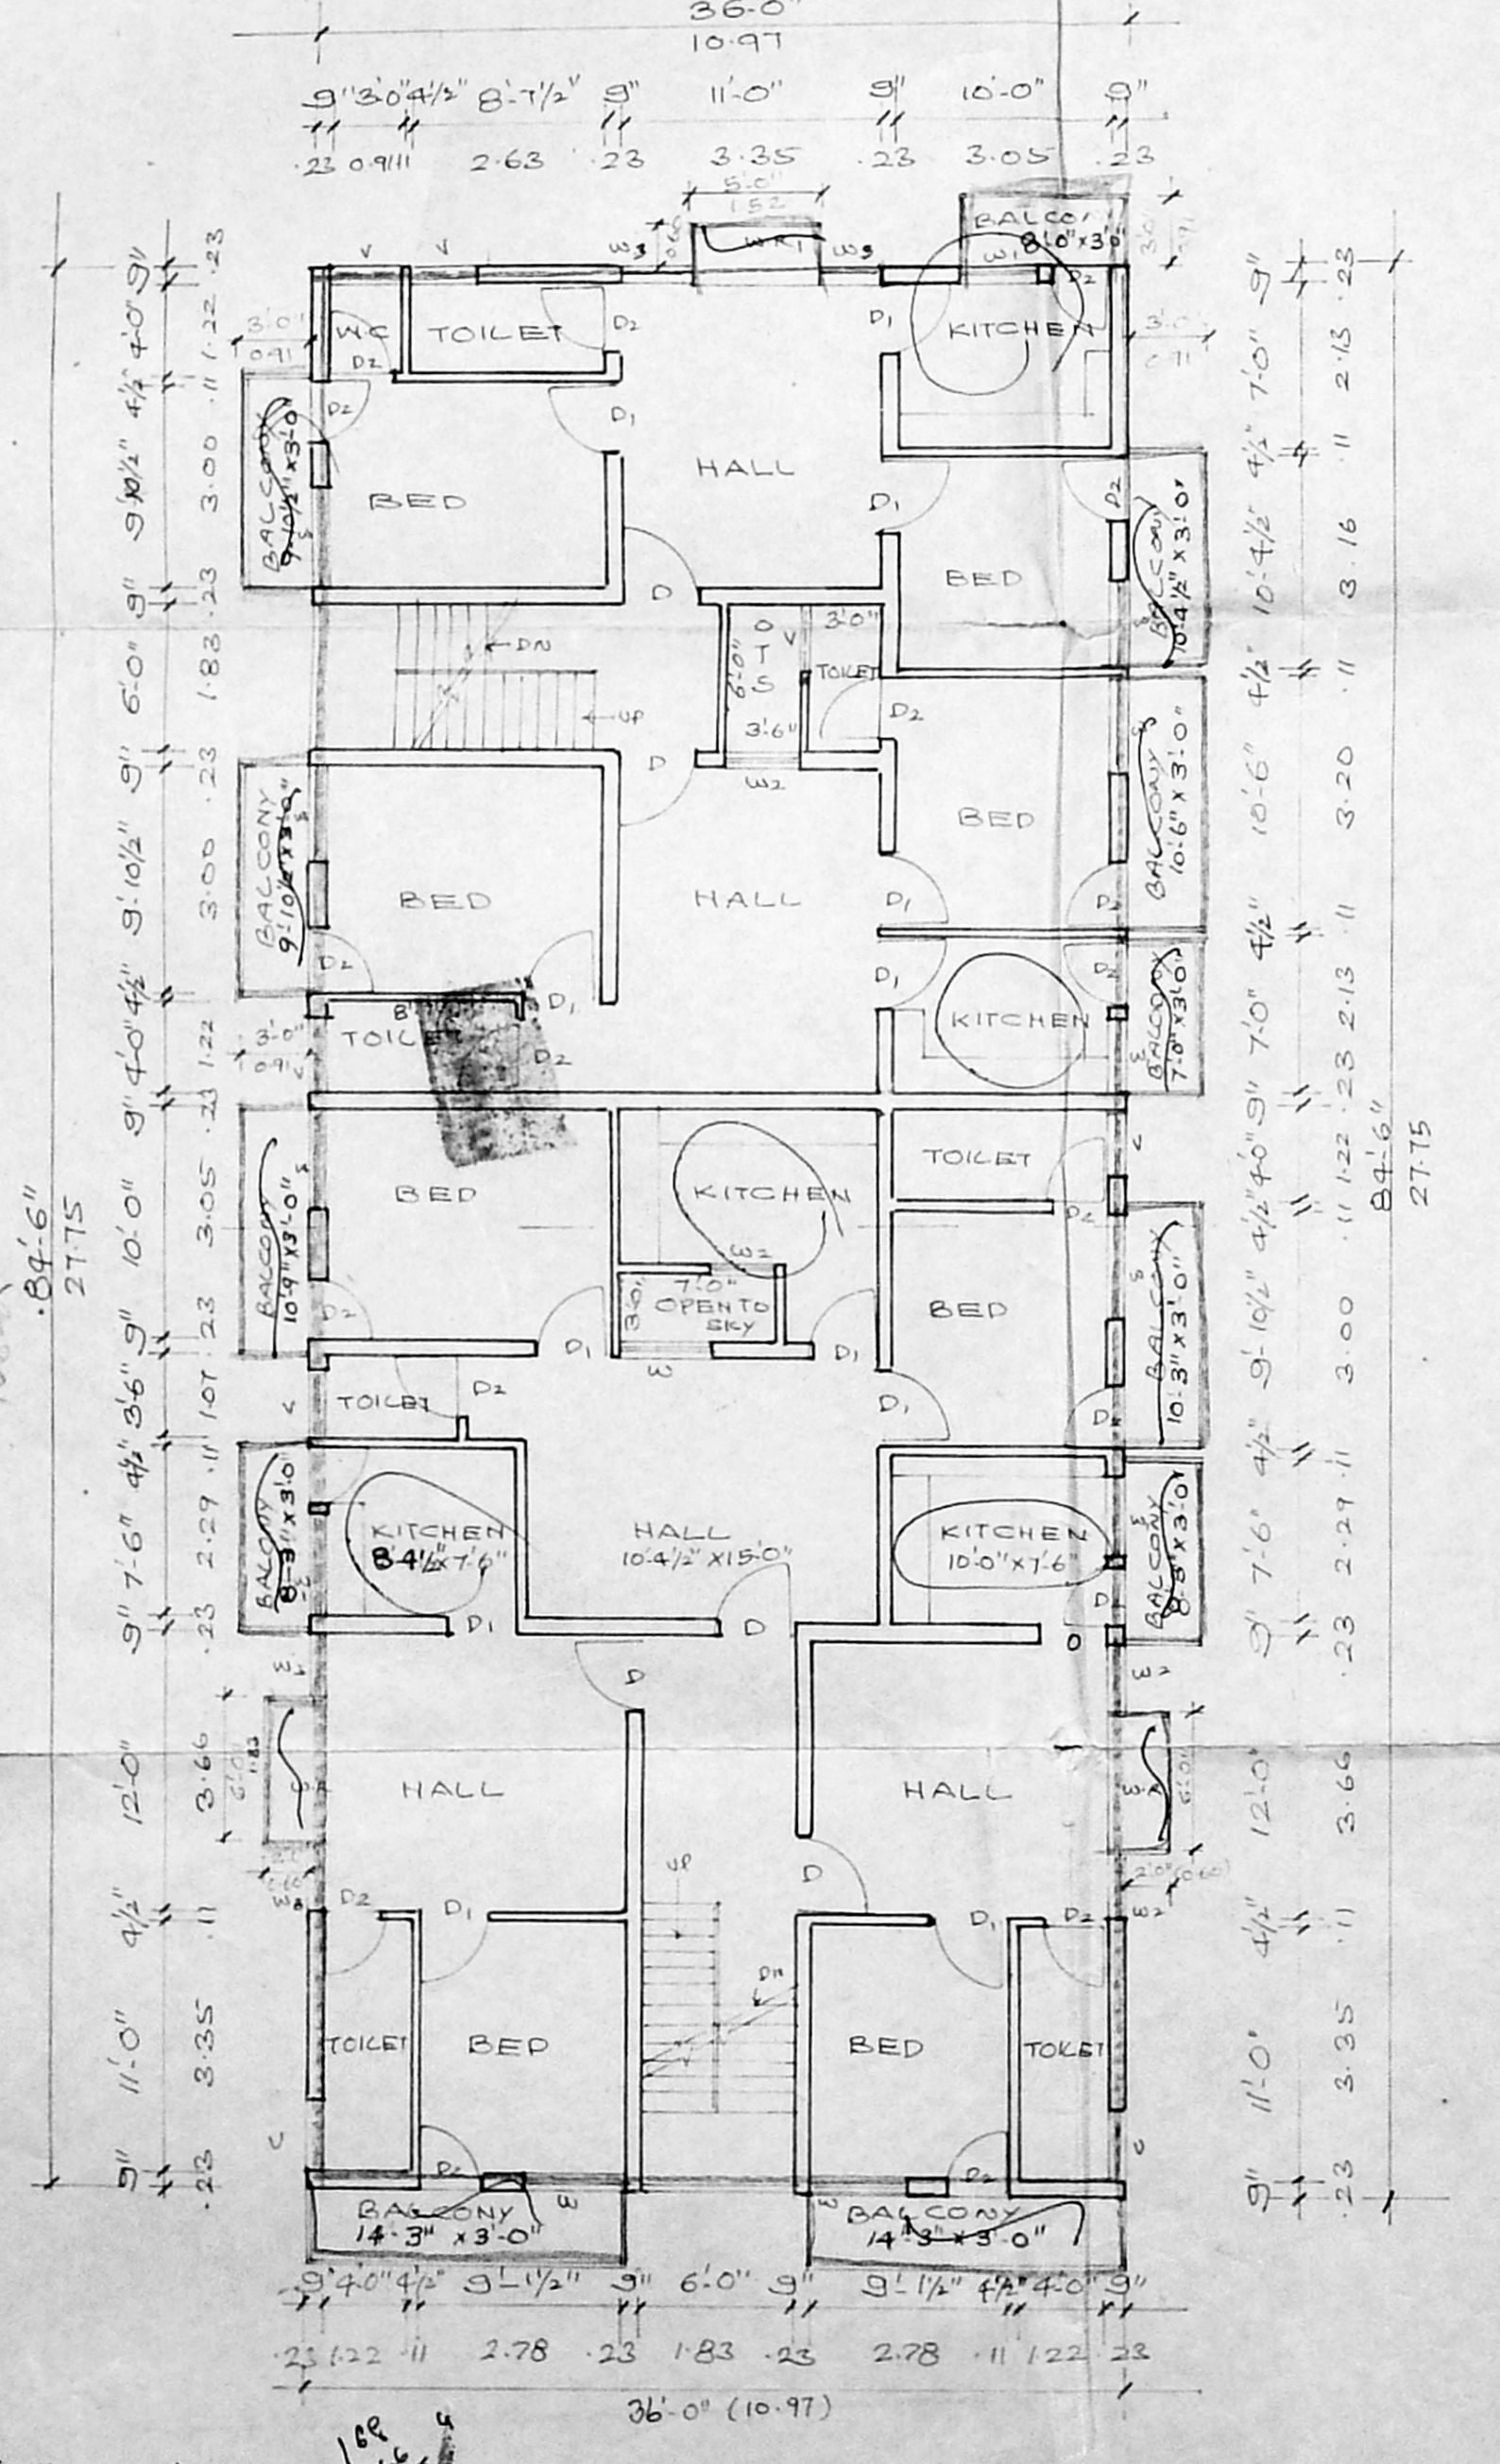

TYPICAL FLOOR PLAN (FIRST & SECOND FLOOR)

S.V.
D.X.
W.S.
Road - Tarrad
pro. constn. not yet started
Inspection plan
29/5/75