



MMDA (B)/PP NO. 1
 No. 182195
 PART I
 PART II

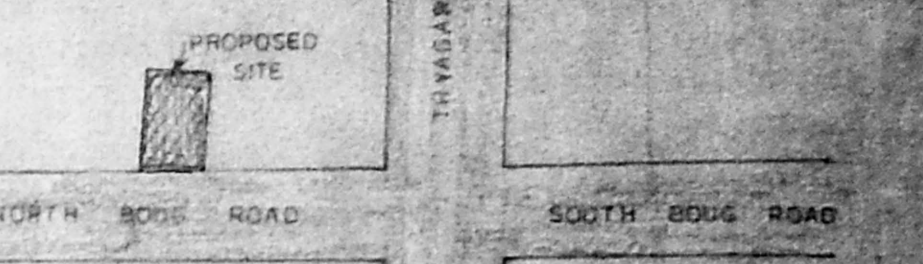

key plan
 NOT TO SCALE

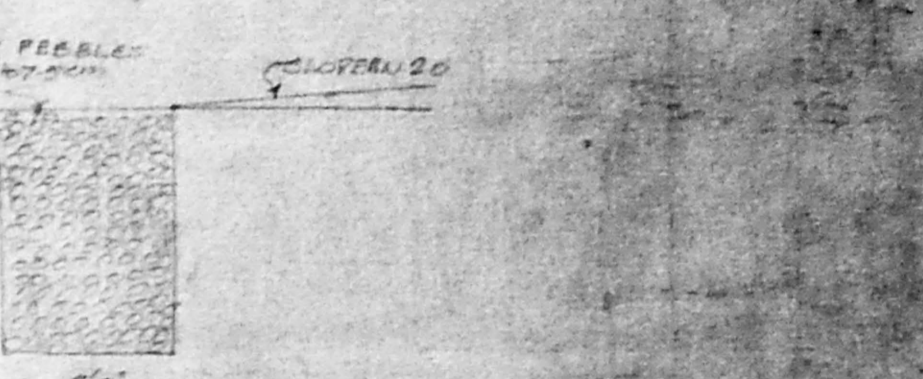

RAIN COLLECTION SECTION
 SECTION DETAILS
 1/2" = 1'-0"

schedule of joinery			
D	DOOR	3' x 7' 0"	330 x 315
W	WINDOW	3' 0" x 7' 0"	210 x 210
W	WINDOW	3' 0" x 6' 0"	210 x 175
W	WINDOW	3' 0" x 4' 0"	210 x 105
W	WINDOW	2' 0" x 4' 0"	140 x 105
W	WINDOW	2' 0" x 3' 0"	140 x 75
W	WINDOW	2' 0" x 2' 0"	140 x 45
W	WINDOW	2' 0" x 1' 6"	140 x 30
W	WINDOW	1' 6" x 1' 6"	105 x 30
W	WINDOW	1' 6" x 1' 0"	105 x 20
W	WINDOW	1' 6" x 0' 6"	105 x 15
W	WINDOW	1' 6" x 0' 0"	105 x 0
W	WINDOW	1' 0" x 1' 6"	75 x 30
W	WINDOW	1' 0" x 1' 0"	75 x 20
W	WINDOW	1' 0" x 0' 6"	75 x 15
W	WINDOW	1' 0" x 0' 0"	75 x 0
W	WINDOW	0' 6" x 1' 6"	45 x 30
W	WINDOW	0' 6" x 1' 0"	45 x 20
W	WINDOW	0' 6" x 0' 6"	45 x 15
W	WINDOW	0' 6" x 0' 0"	45 x 0

colour index	
EXISTING	
PROPOSED	
ROAD	
SITE BOUNDARY	

area details	
PLT AREA	11,150.0
EXT. GROUND FLOOR AREA	11,150.0
1st FLOOR AREA	22,740.0
PROG. GROUND FLOOR AREA	24,990.0
PROG. 1st FLOOR AREA	28,980.0
PROG. 2nd FLOOR AREA	28,980.0
TOTAL FLOOR AREA	86,940.0
F.S.I.	144.3
COVERAGE	33.0%


scale: 1" = 8' 0"

plan showing the proposed additions office building at door no.23, north boug road, t.s. no. 4847/5, 4848/3, t.nagar, madras-600 017, division no.122.


OWNER: S. P. Sathyan

P. BALAKRISHNAN
 Consulting Engineer
 License No. 1000
 50/2, Banner Street
 Bangalore, India


LICENSED SURVEYOR

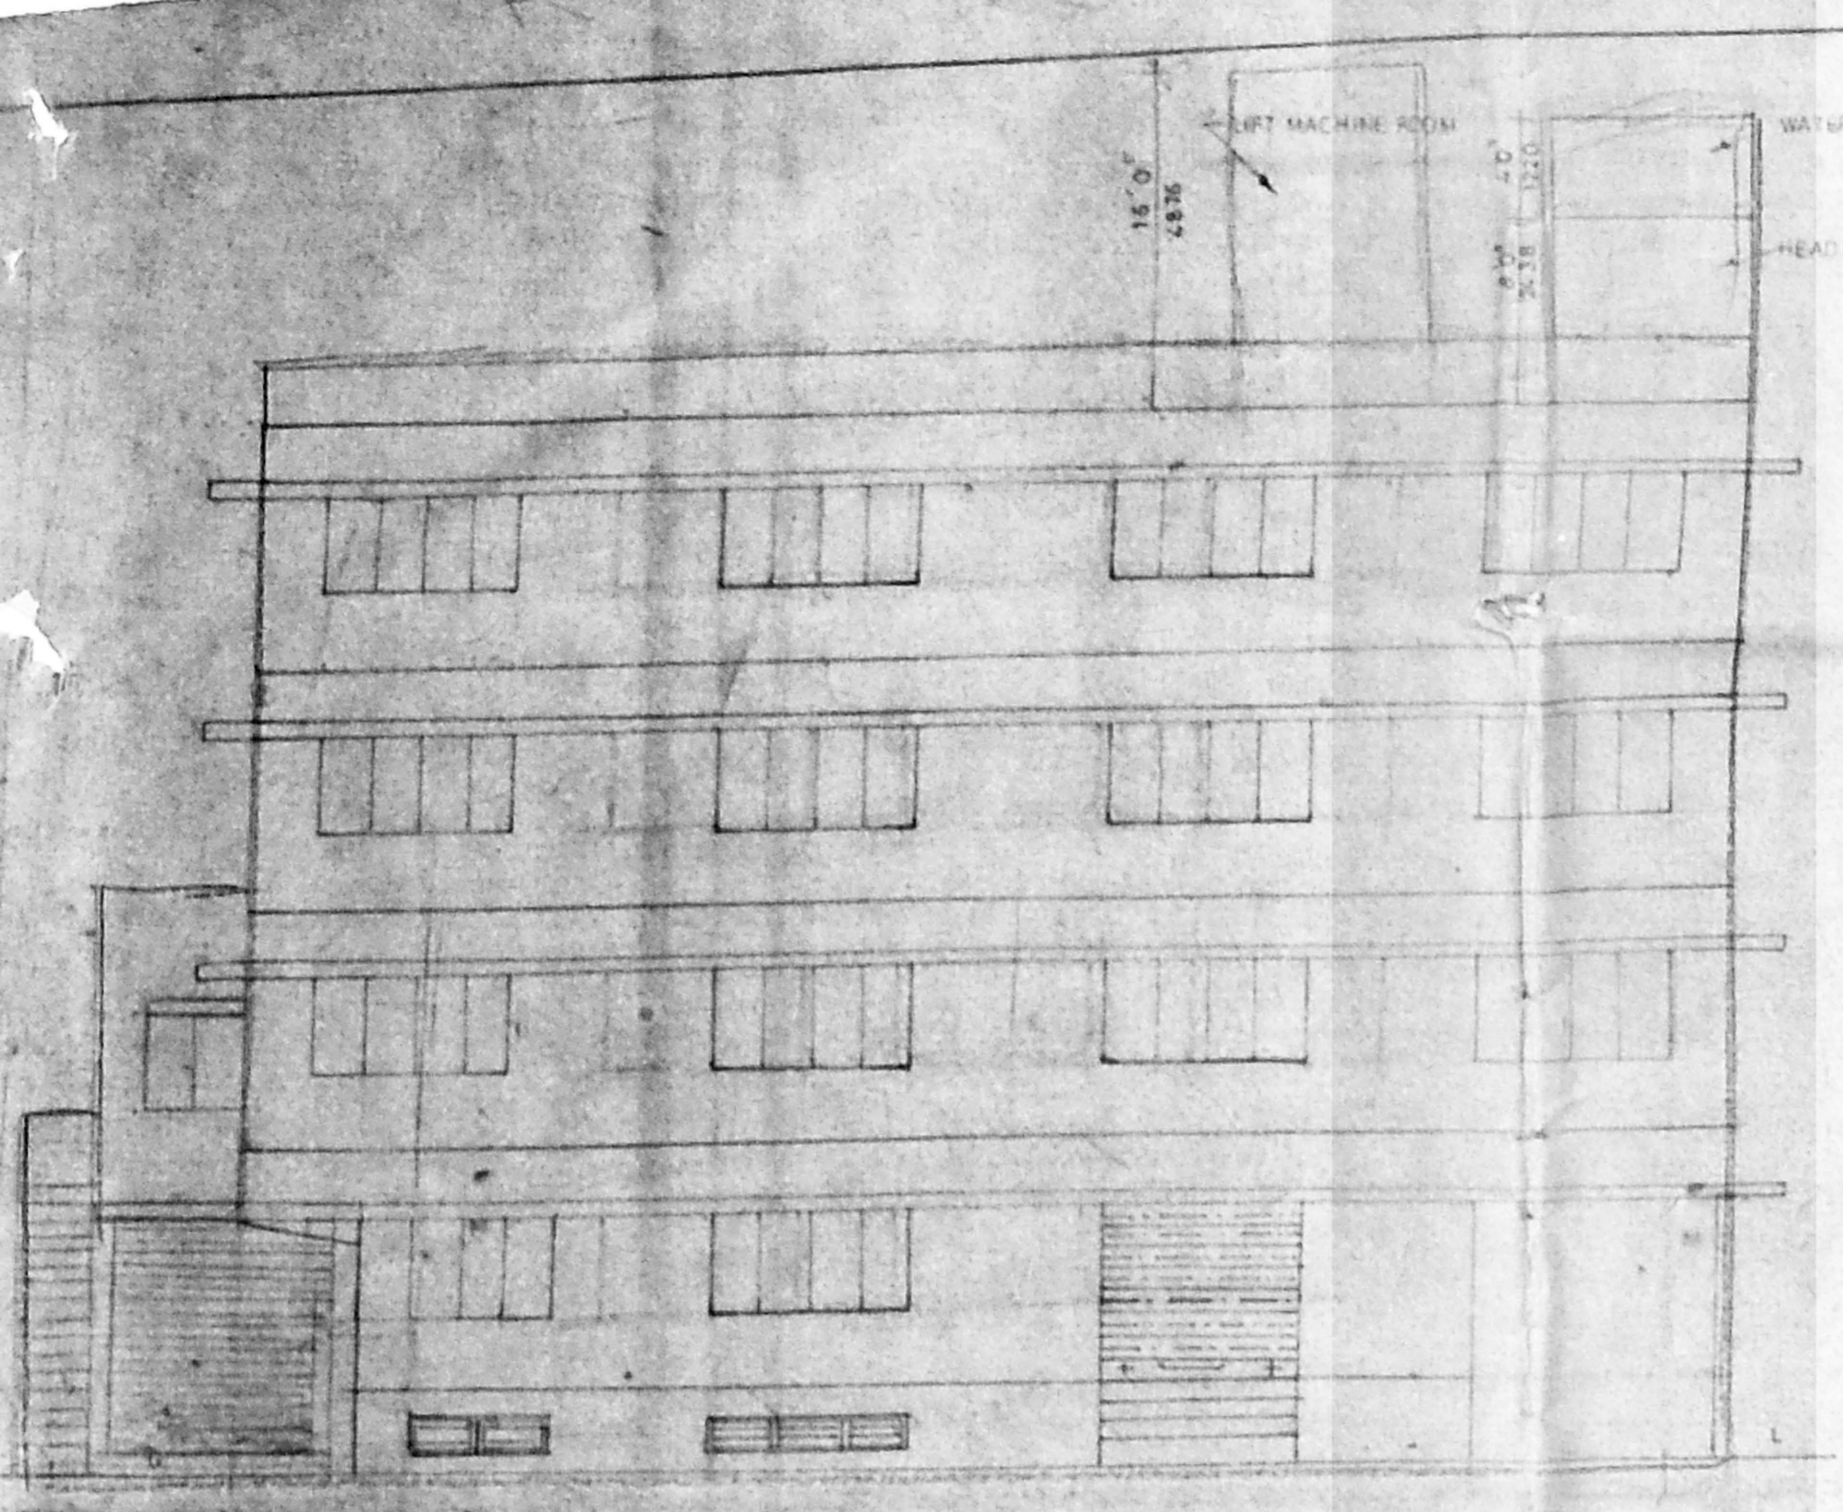


elevation

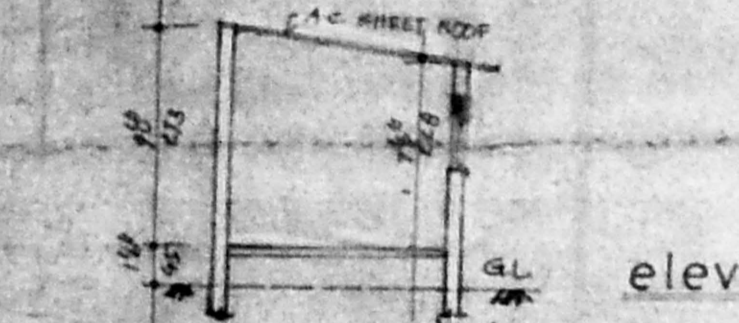


SECTION ON RS

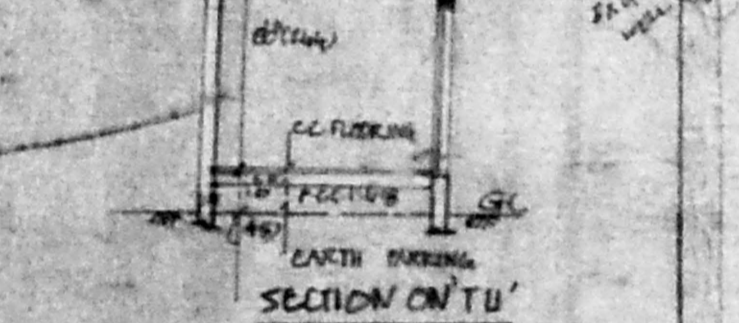


SECTION ON TU

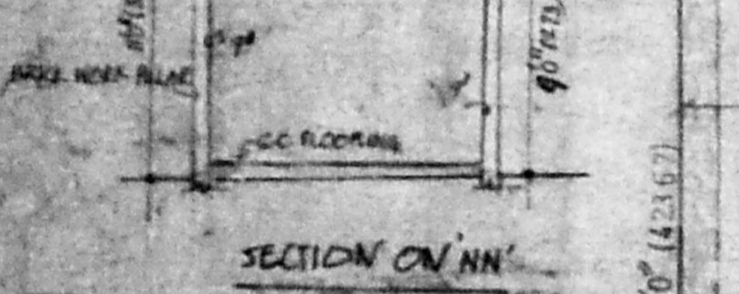


SECTION ON NN

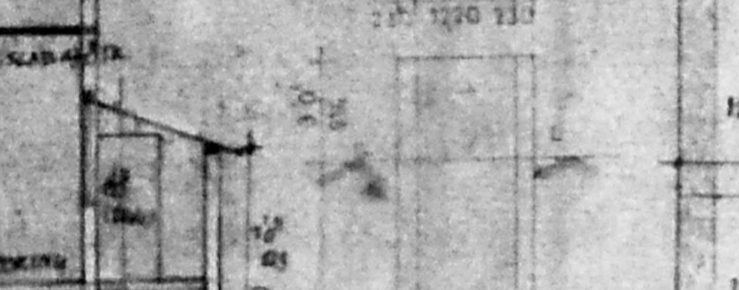


SECTION ON PS

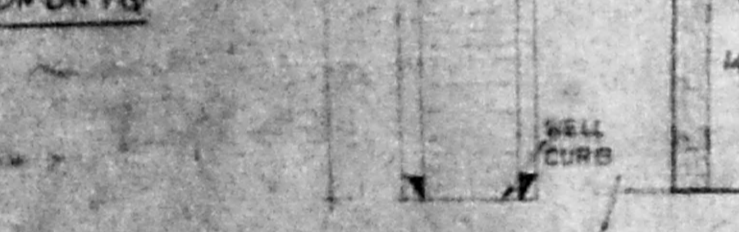


well

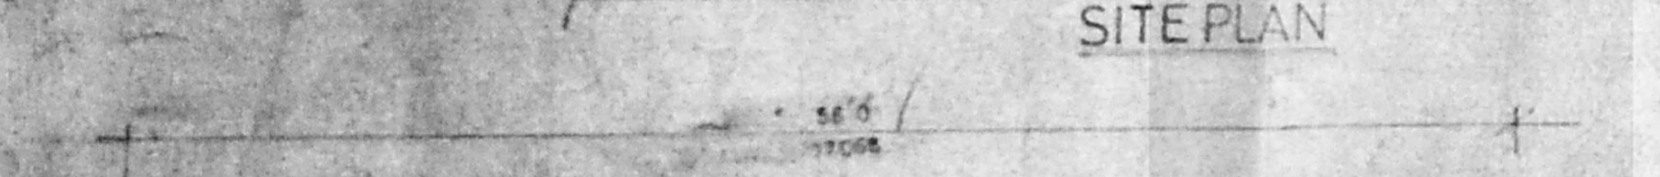


SITE PLAN

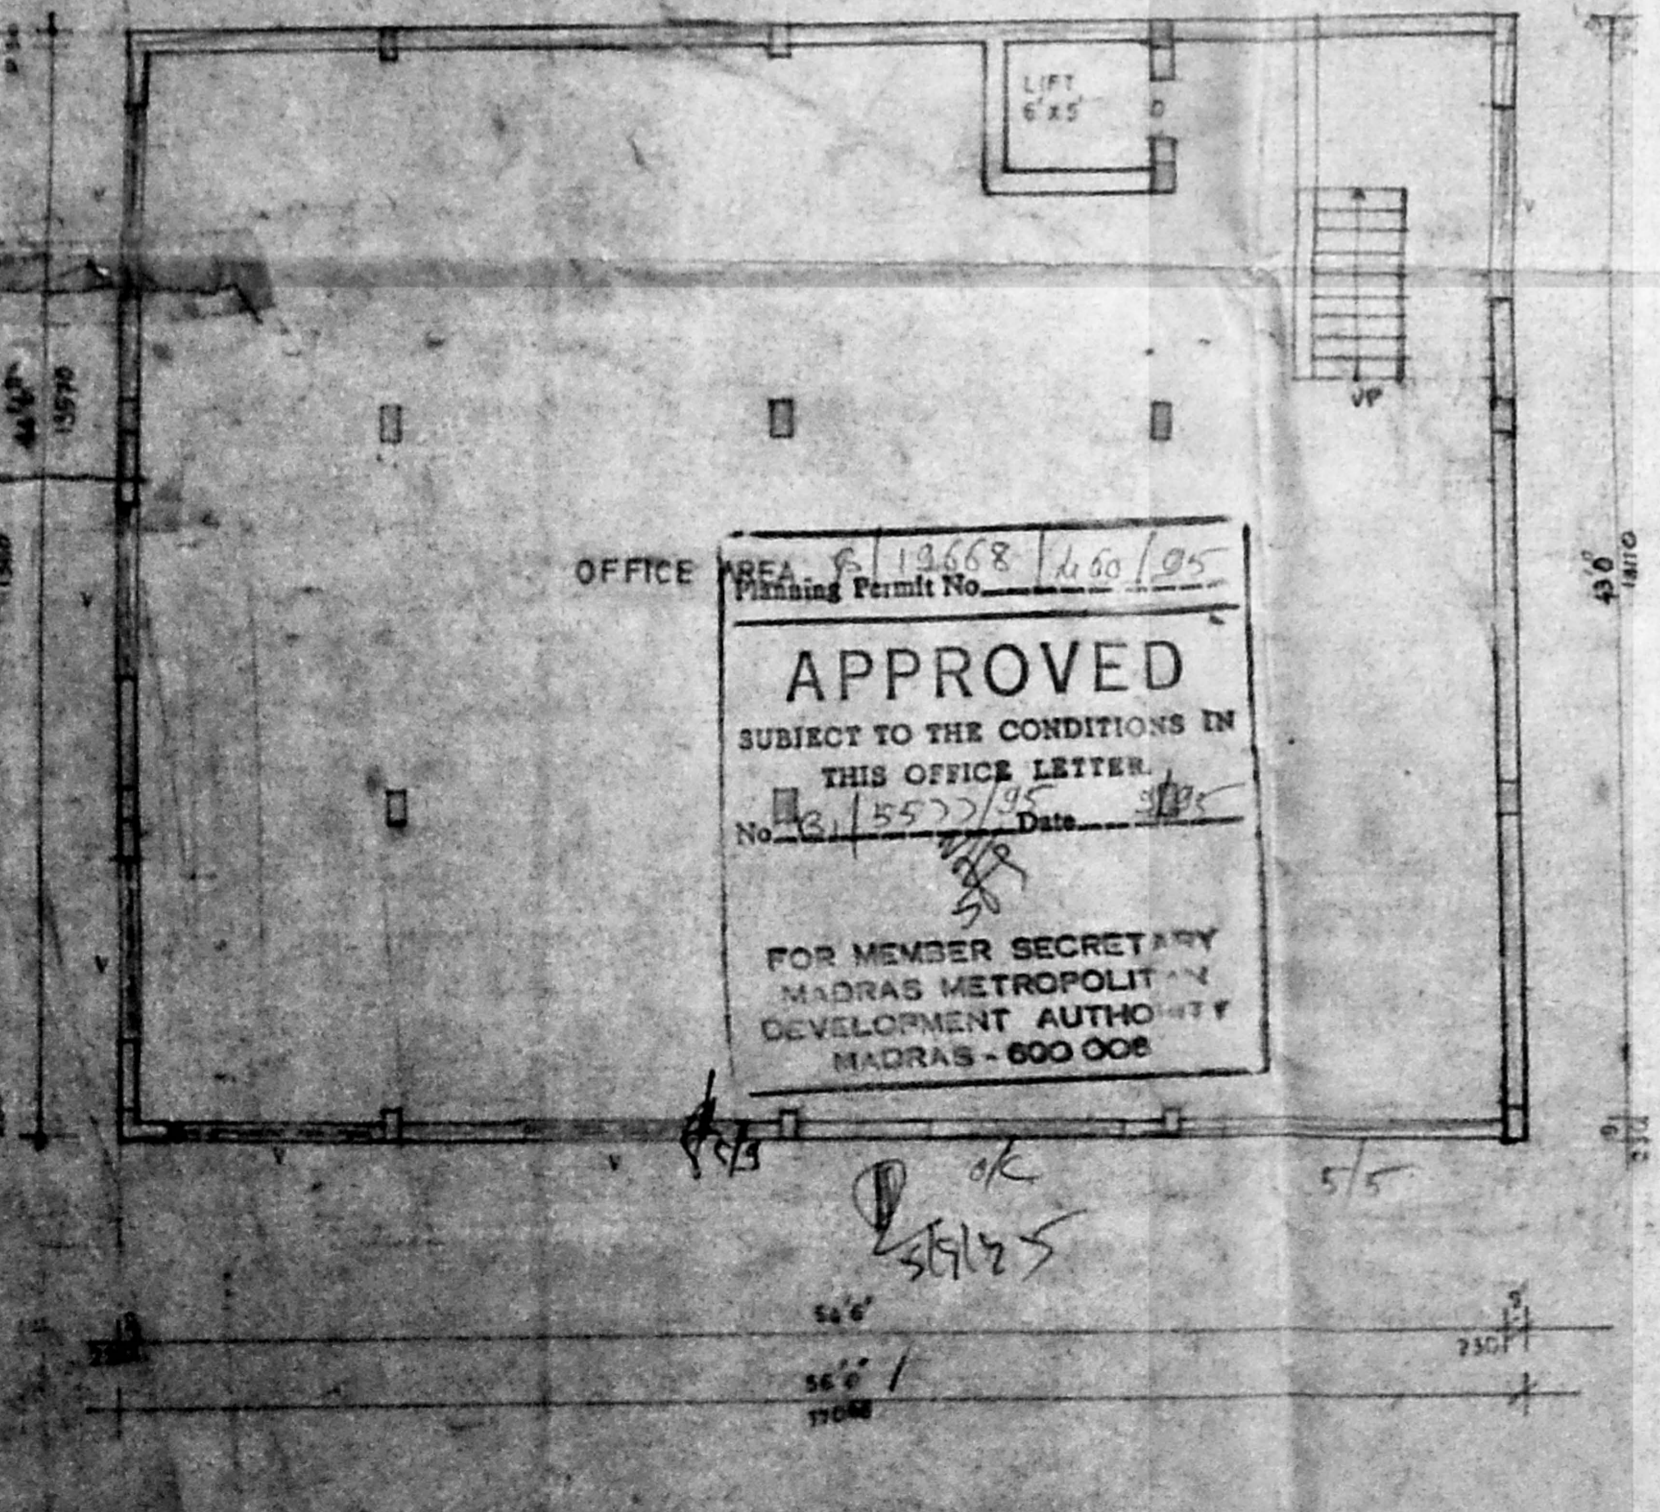

Basement floor plan

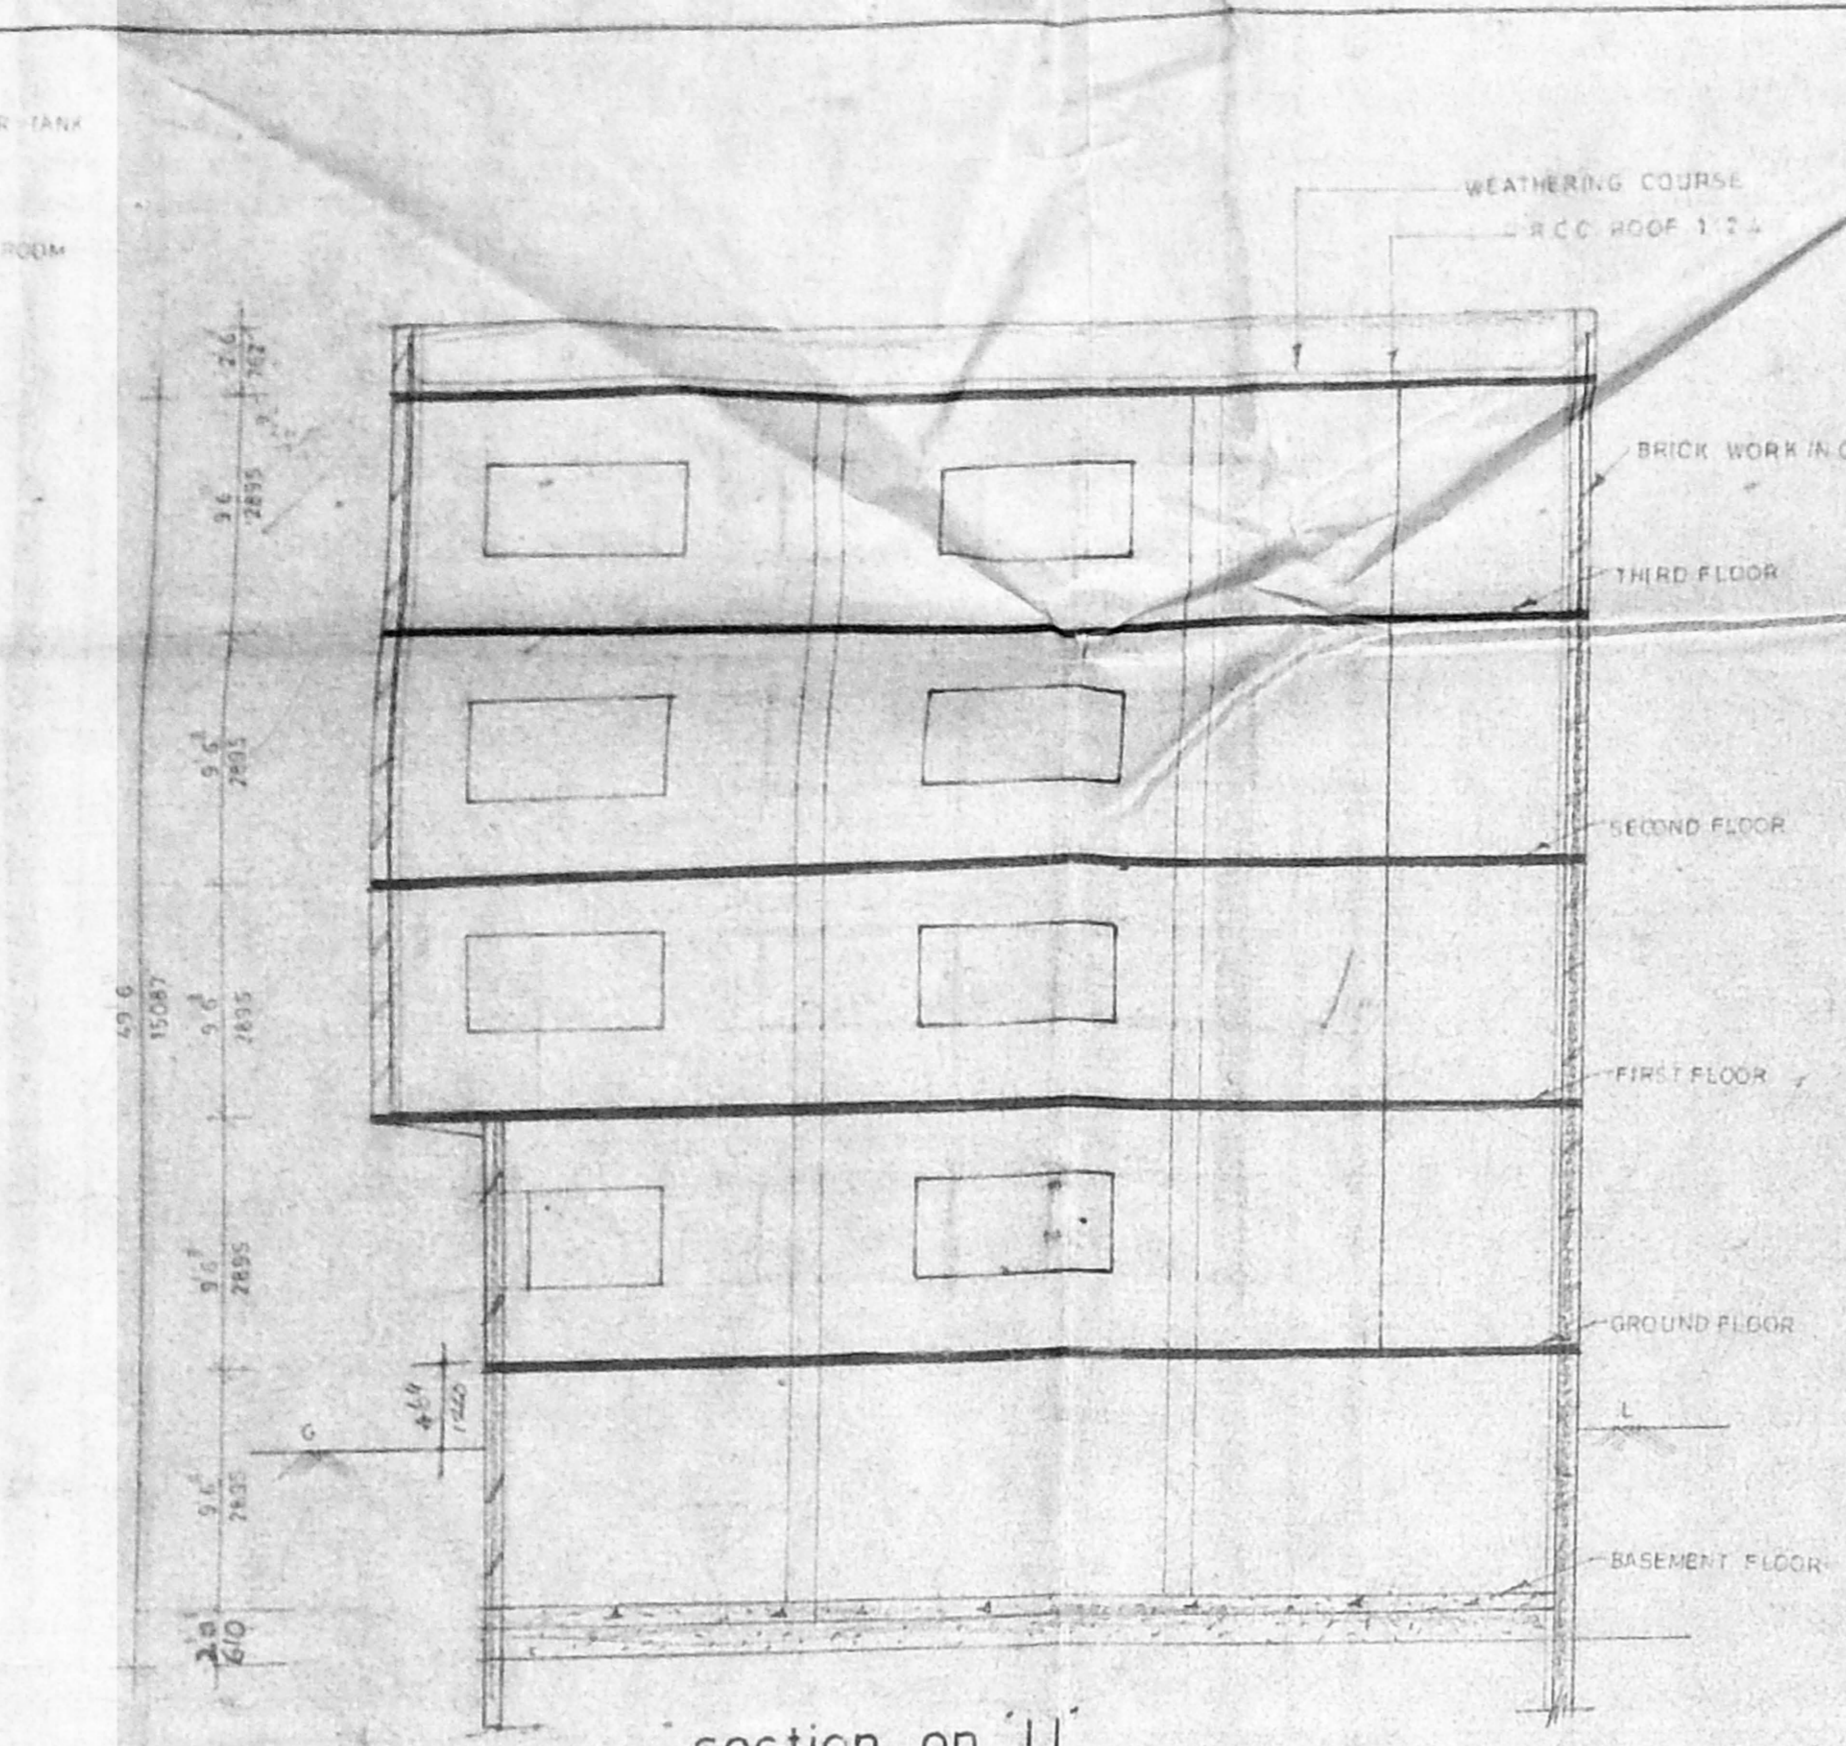


section on JJ

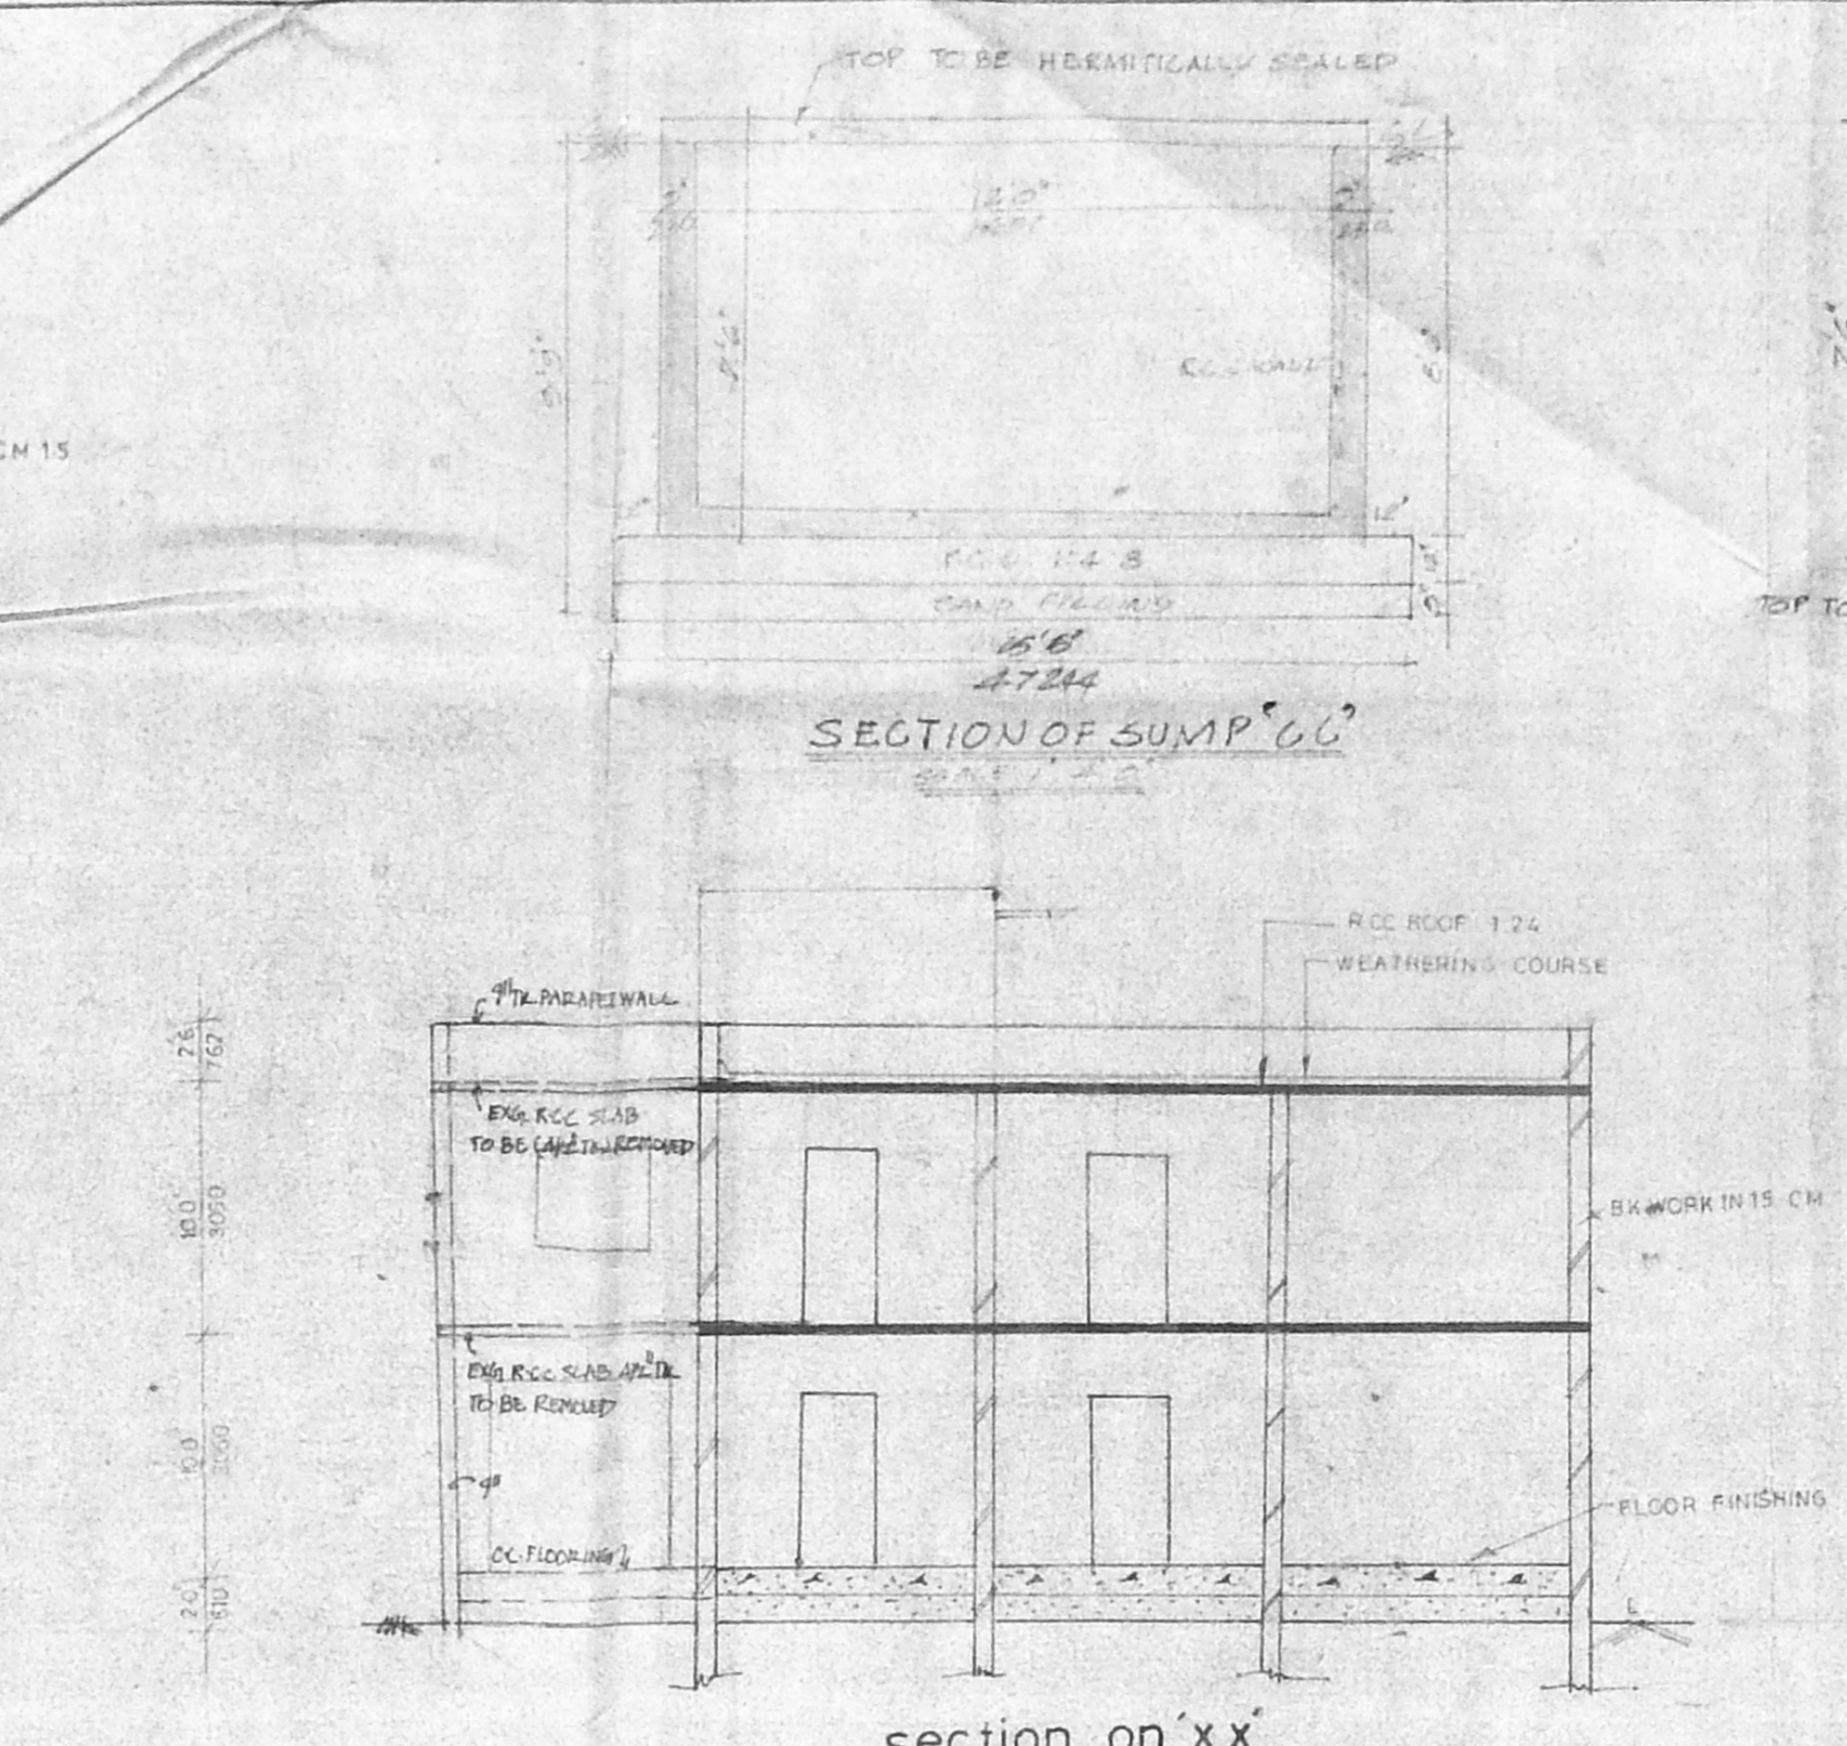


section on XX


POPULATION AER. JOINERY DETAILS
 D. DOOR
 W. WINDOW
 V. VENTILATOR
 F. FLOOR FINISHING
 P. PLASTERING
 S. SKY LIGHT

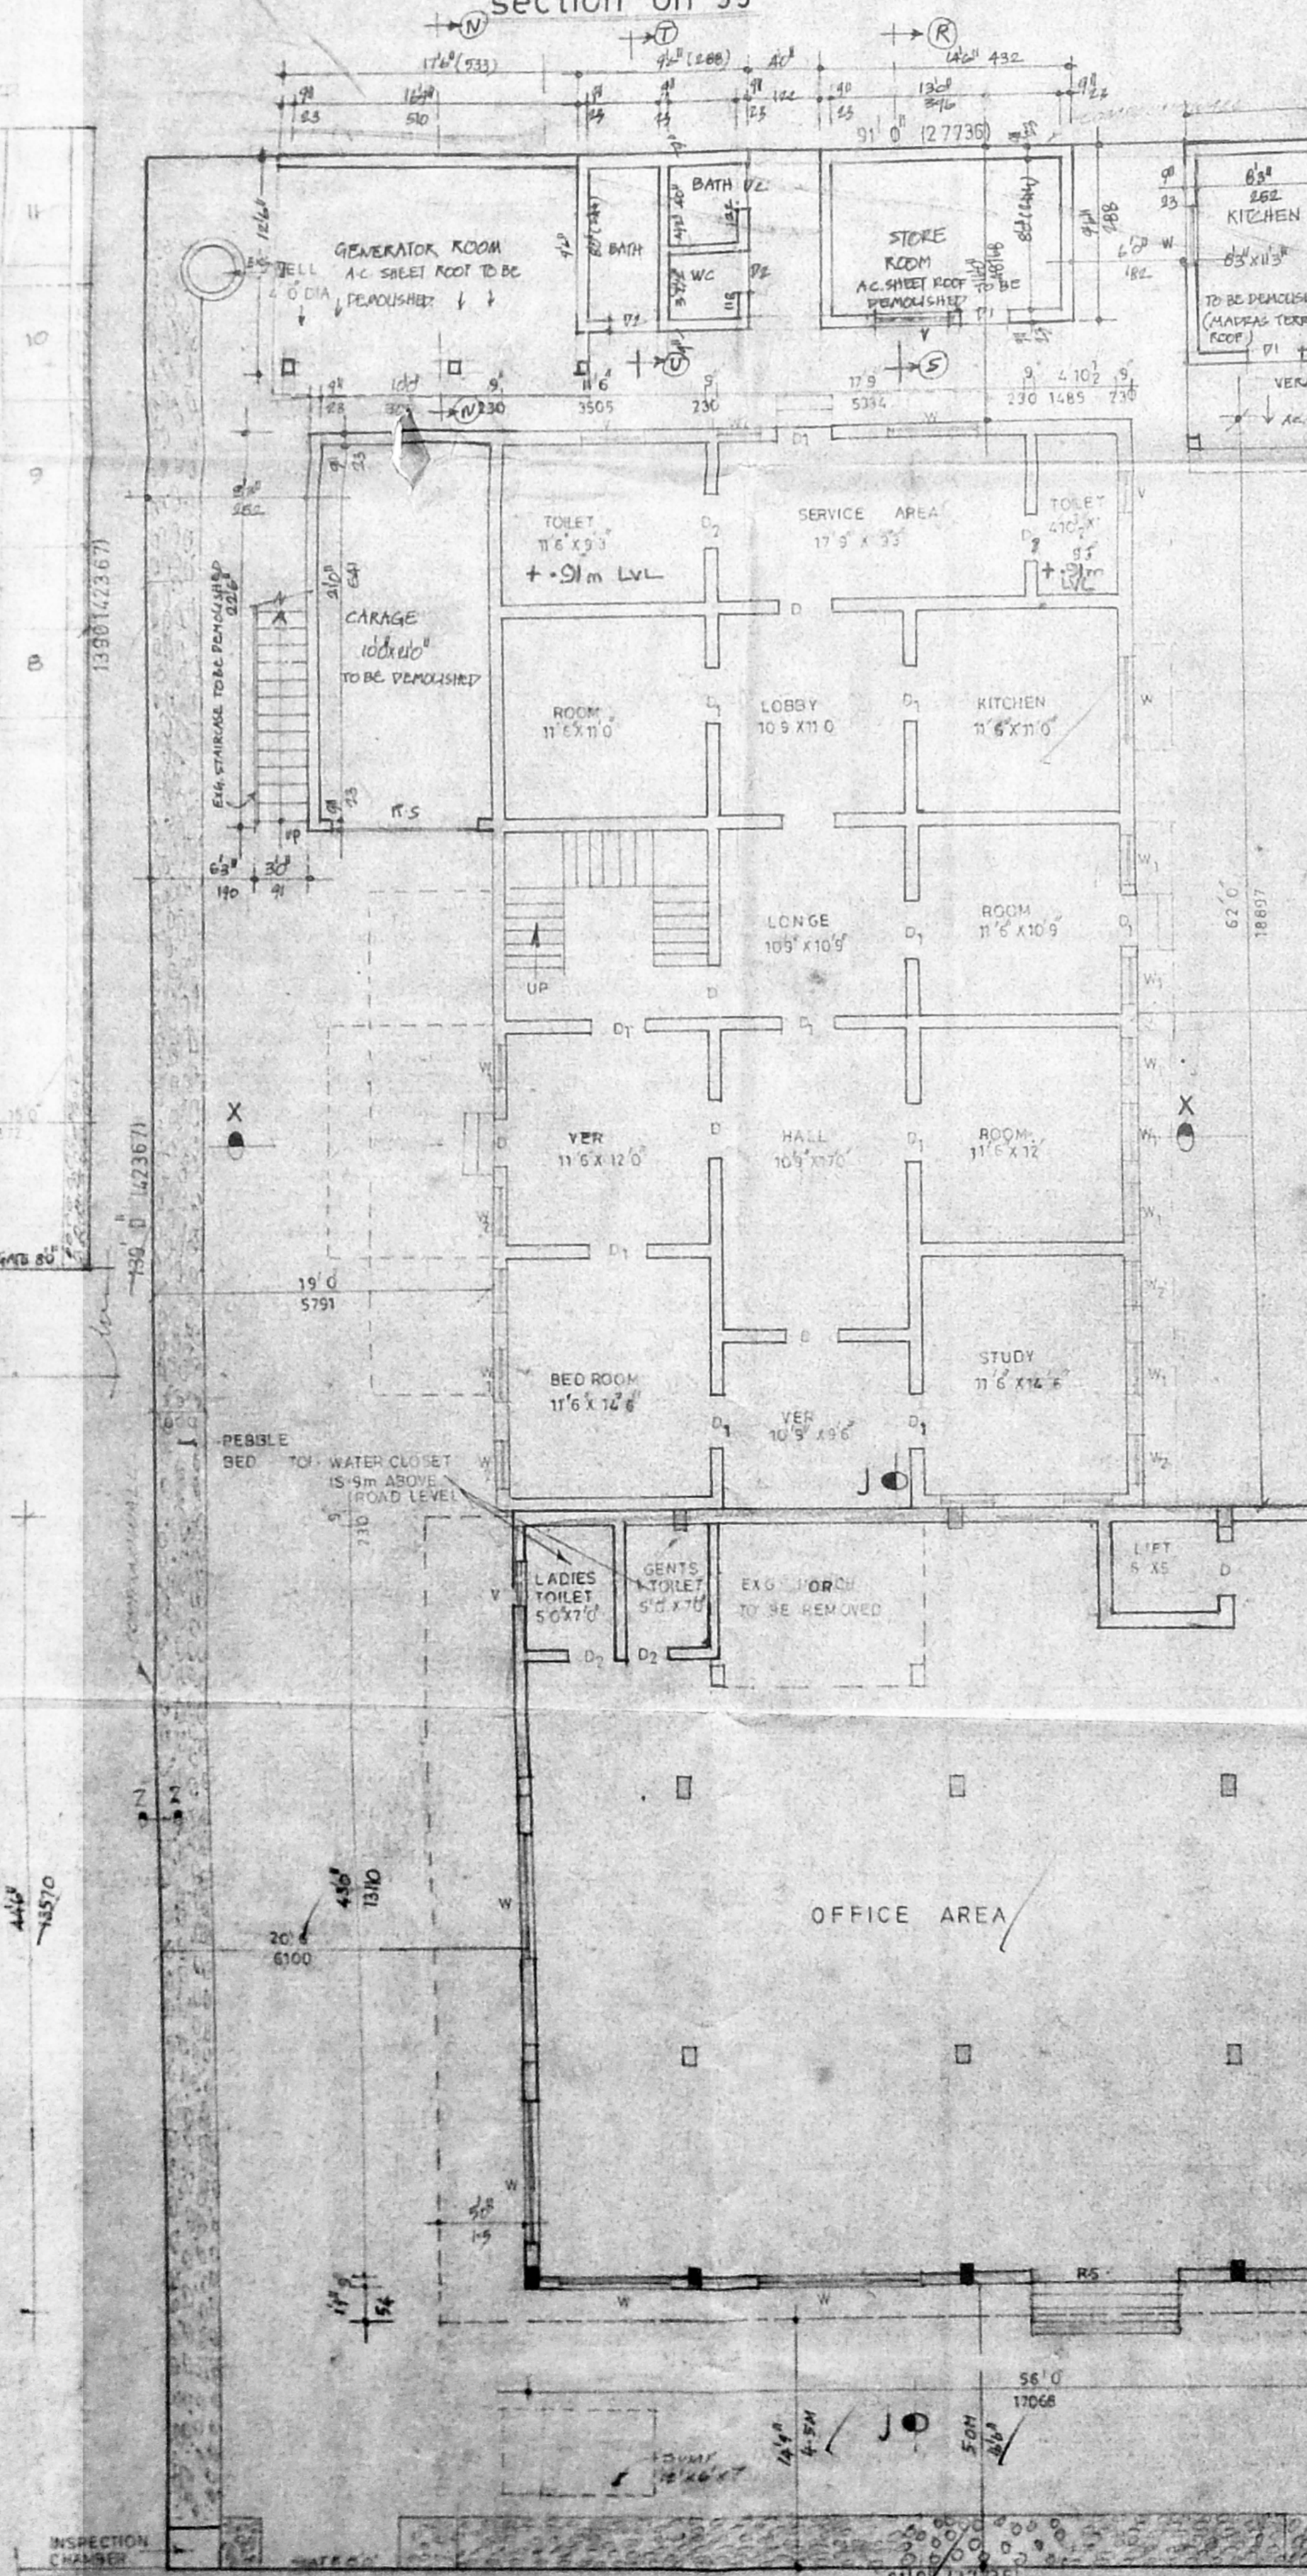


ground floor plan

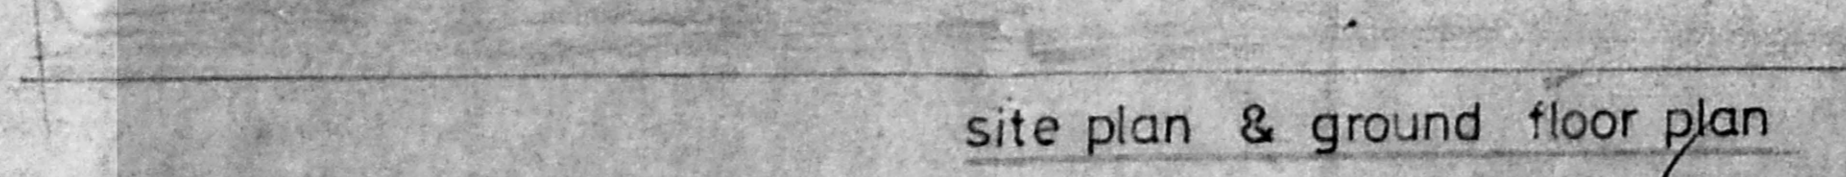


site plan & ground floor plan

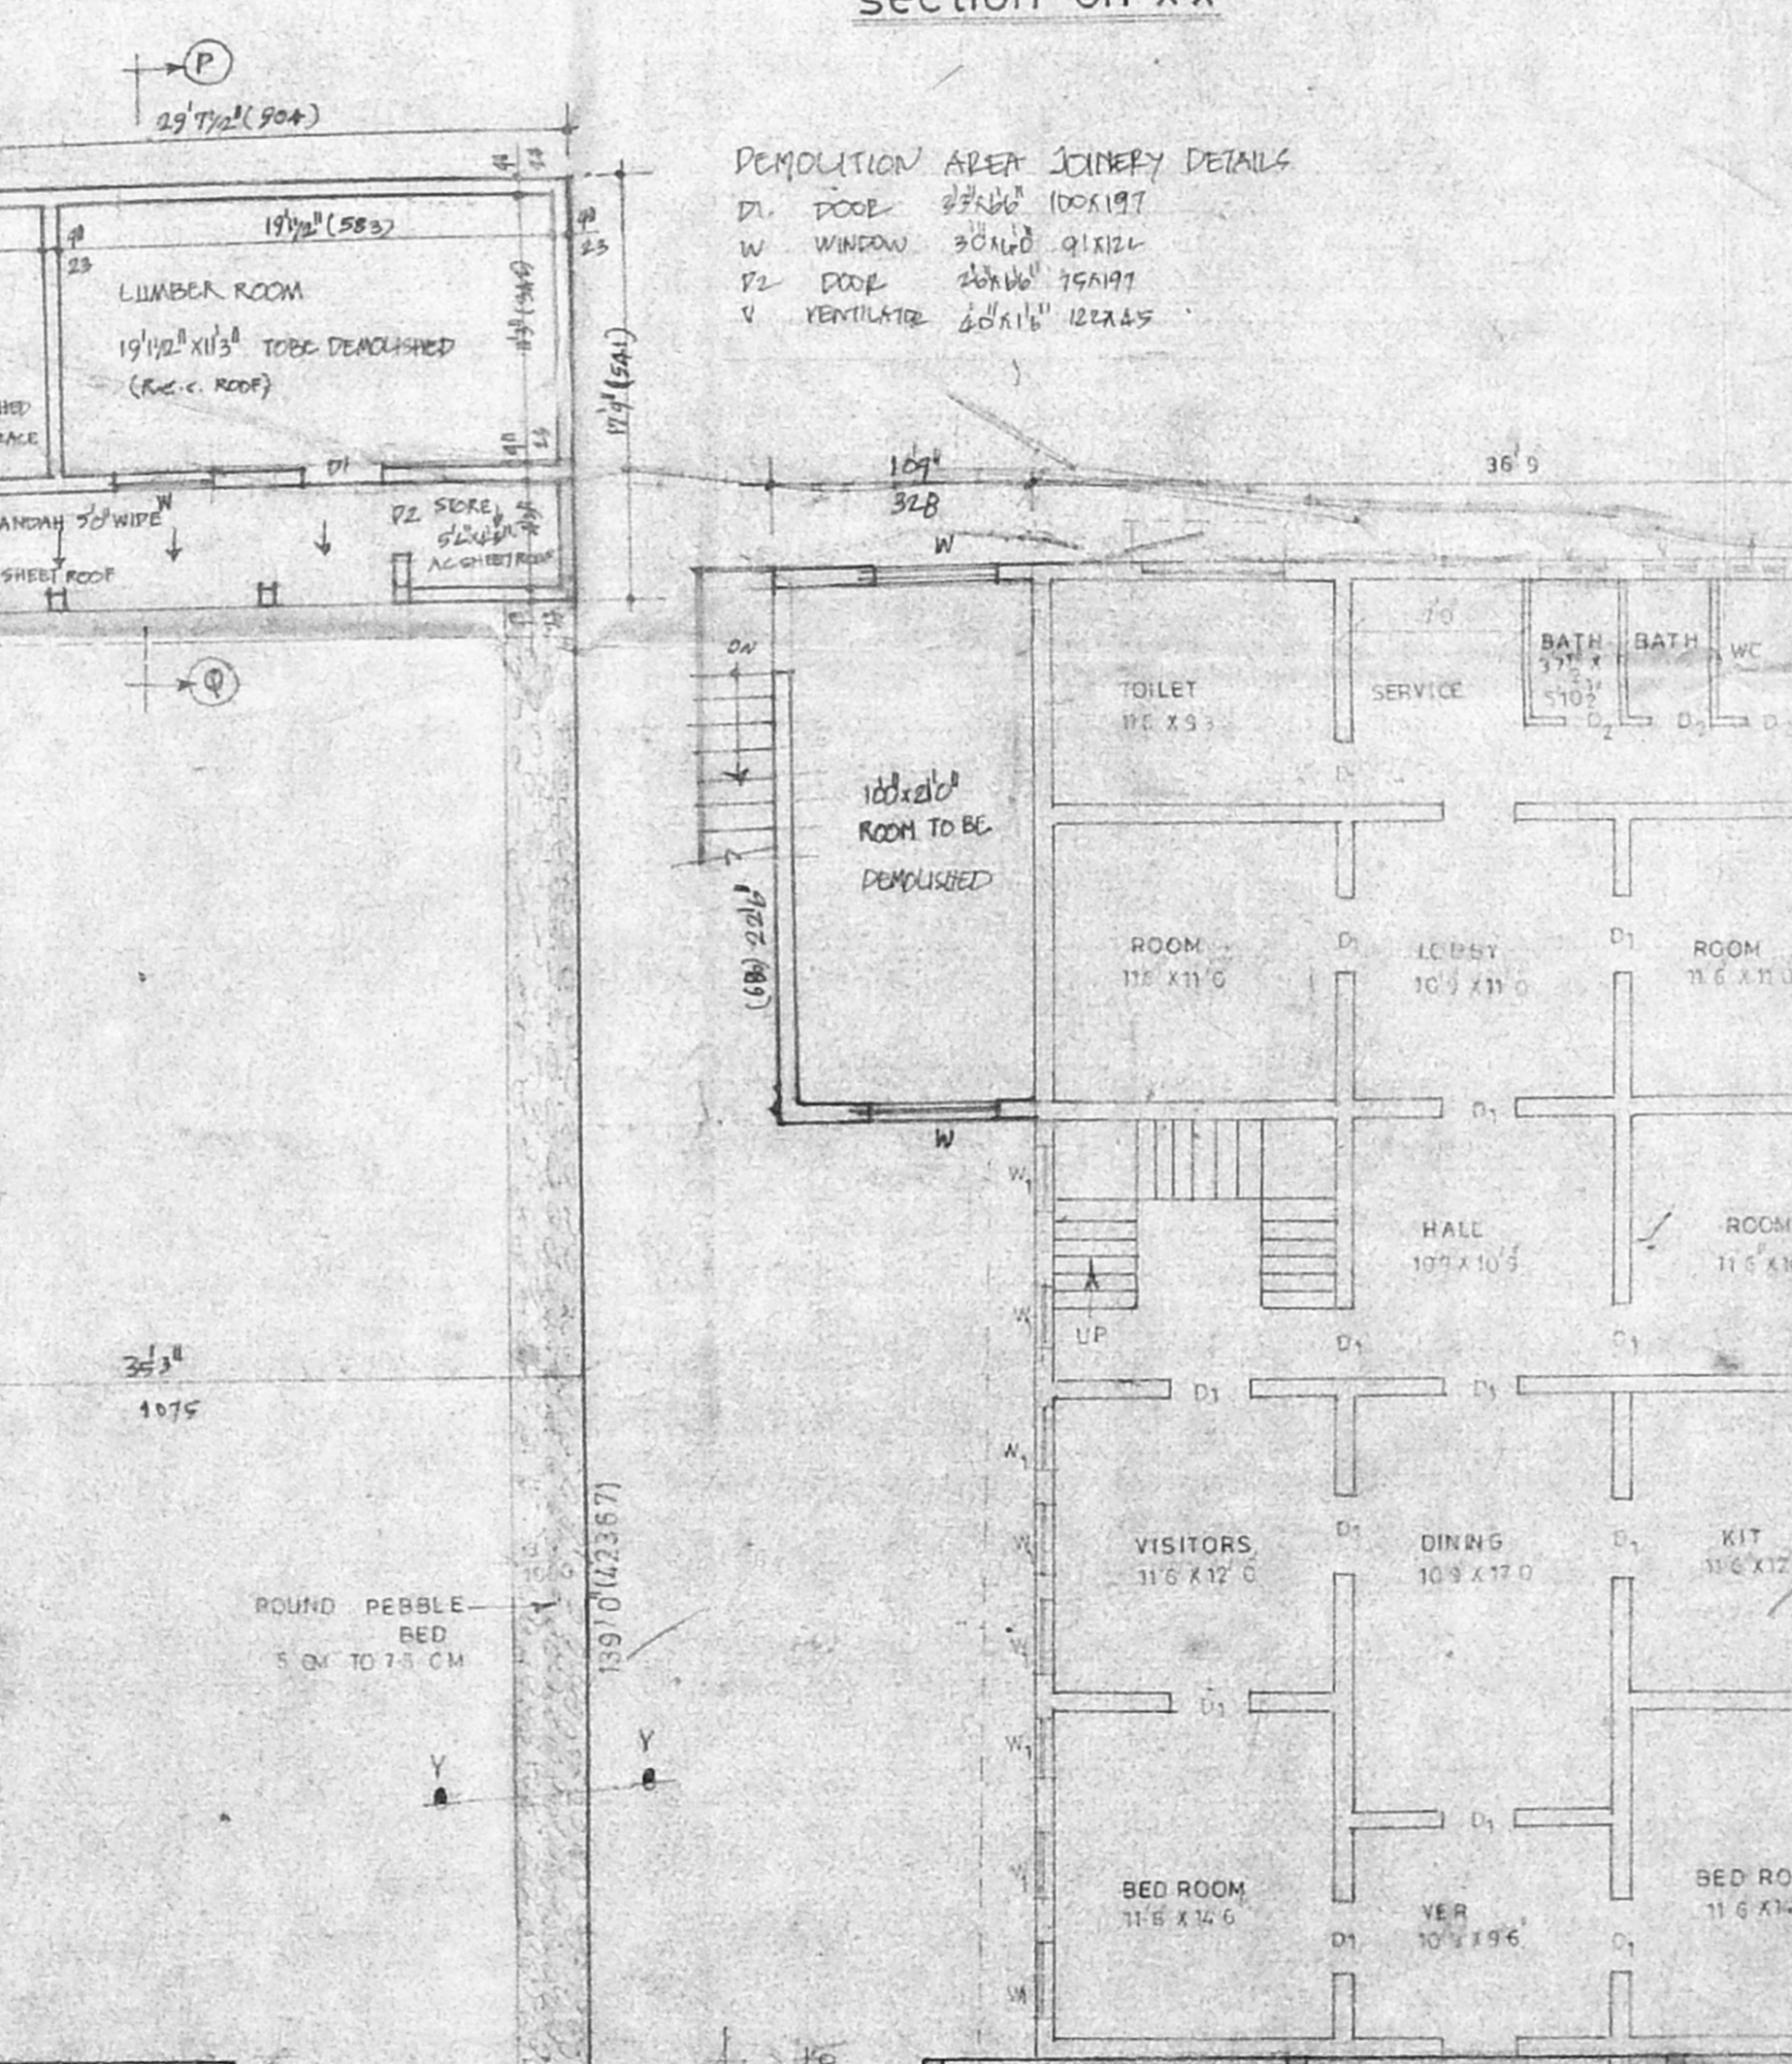


first floor plan

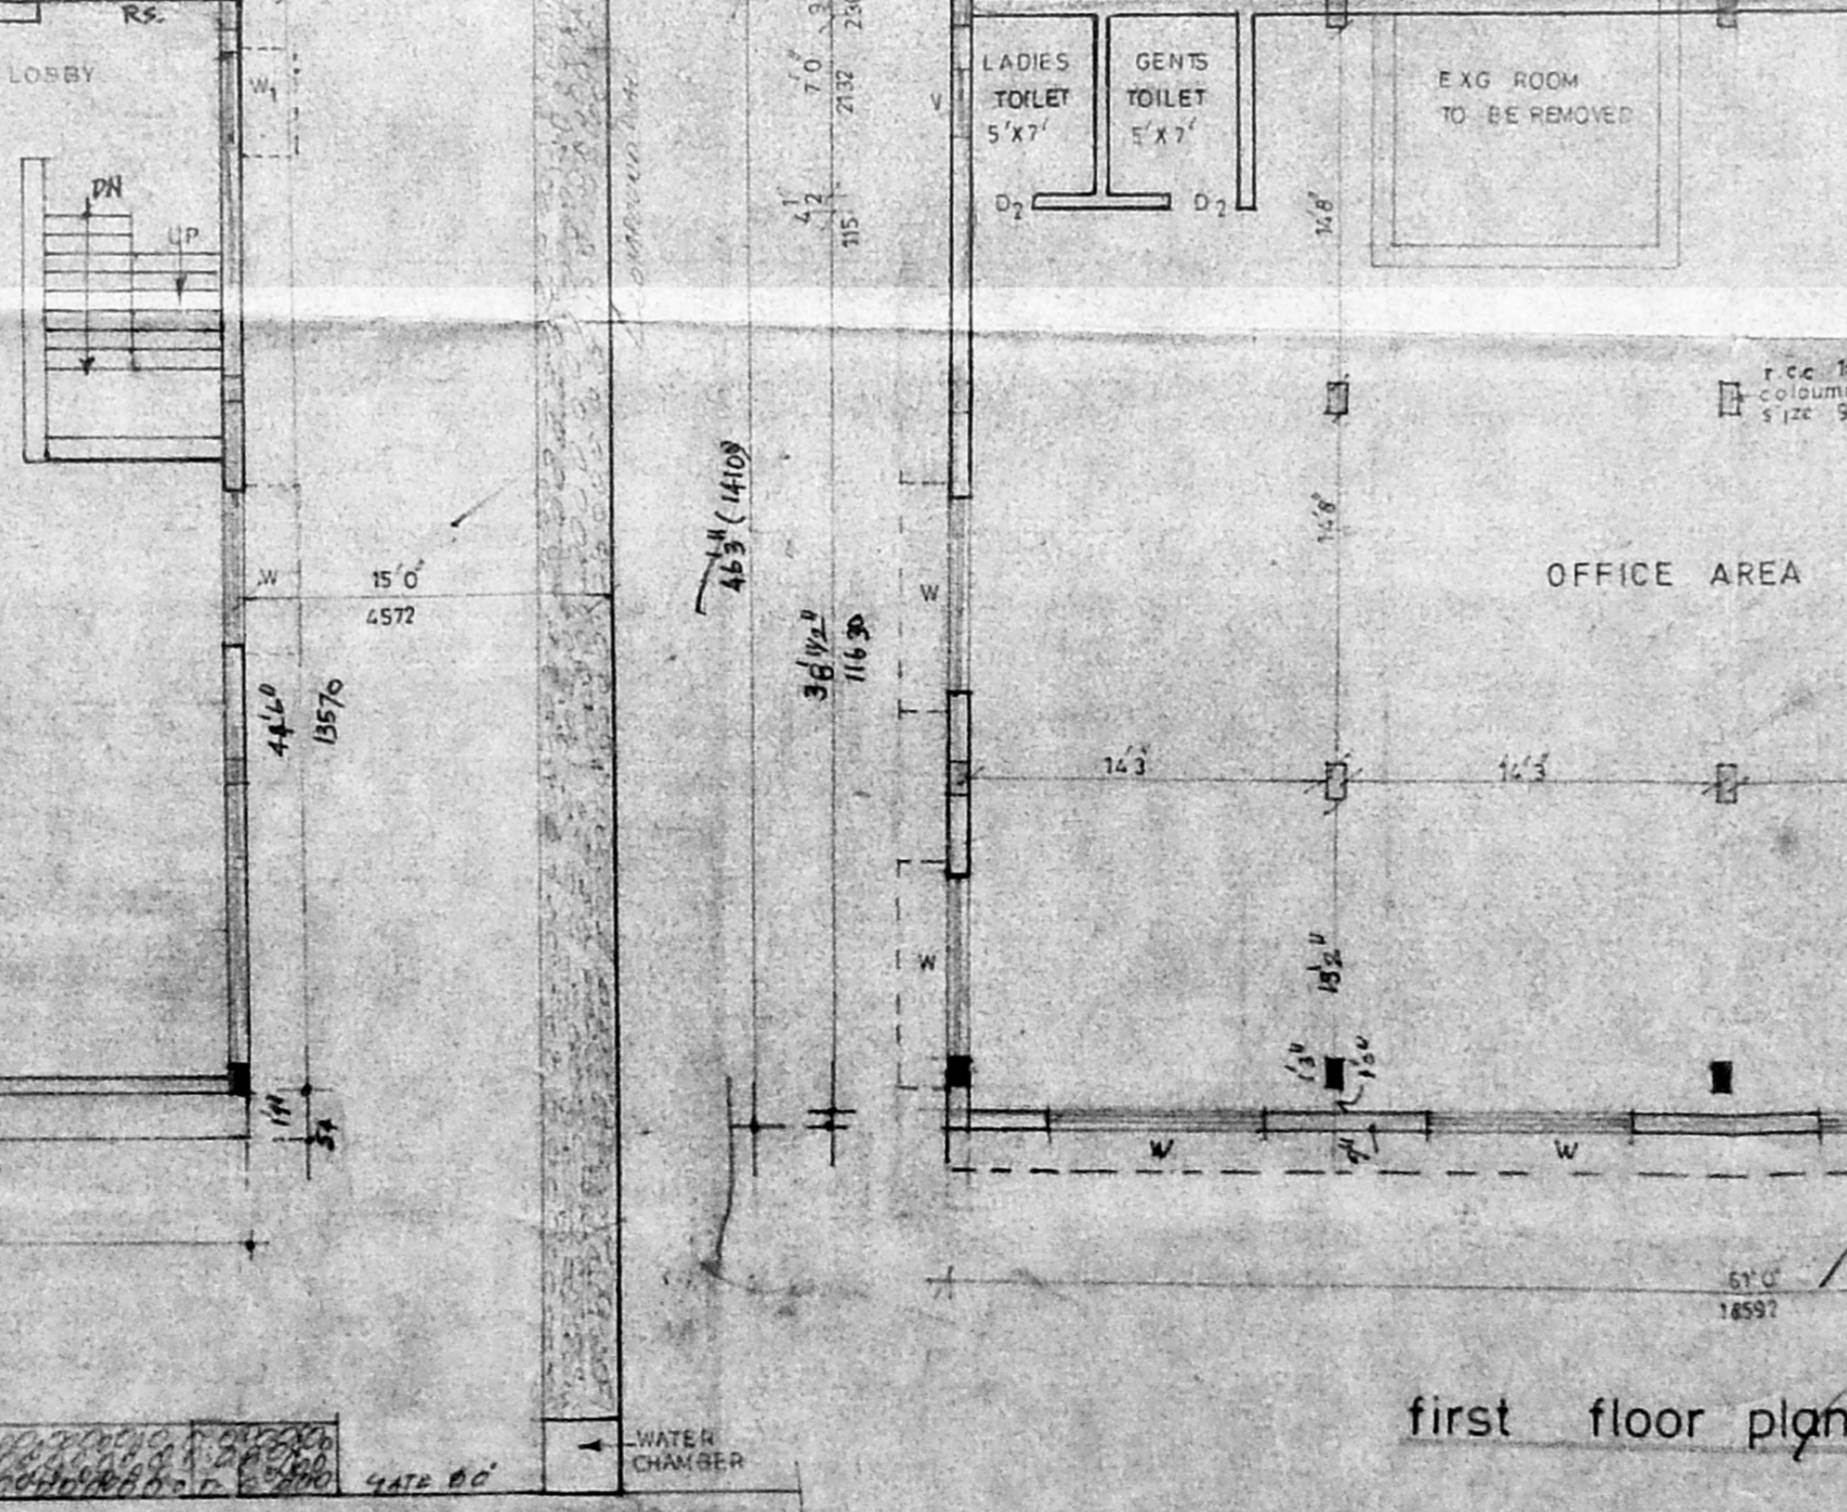


second floor & third floor plan

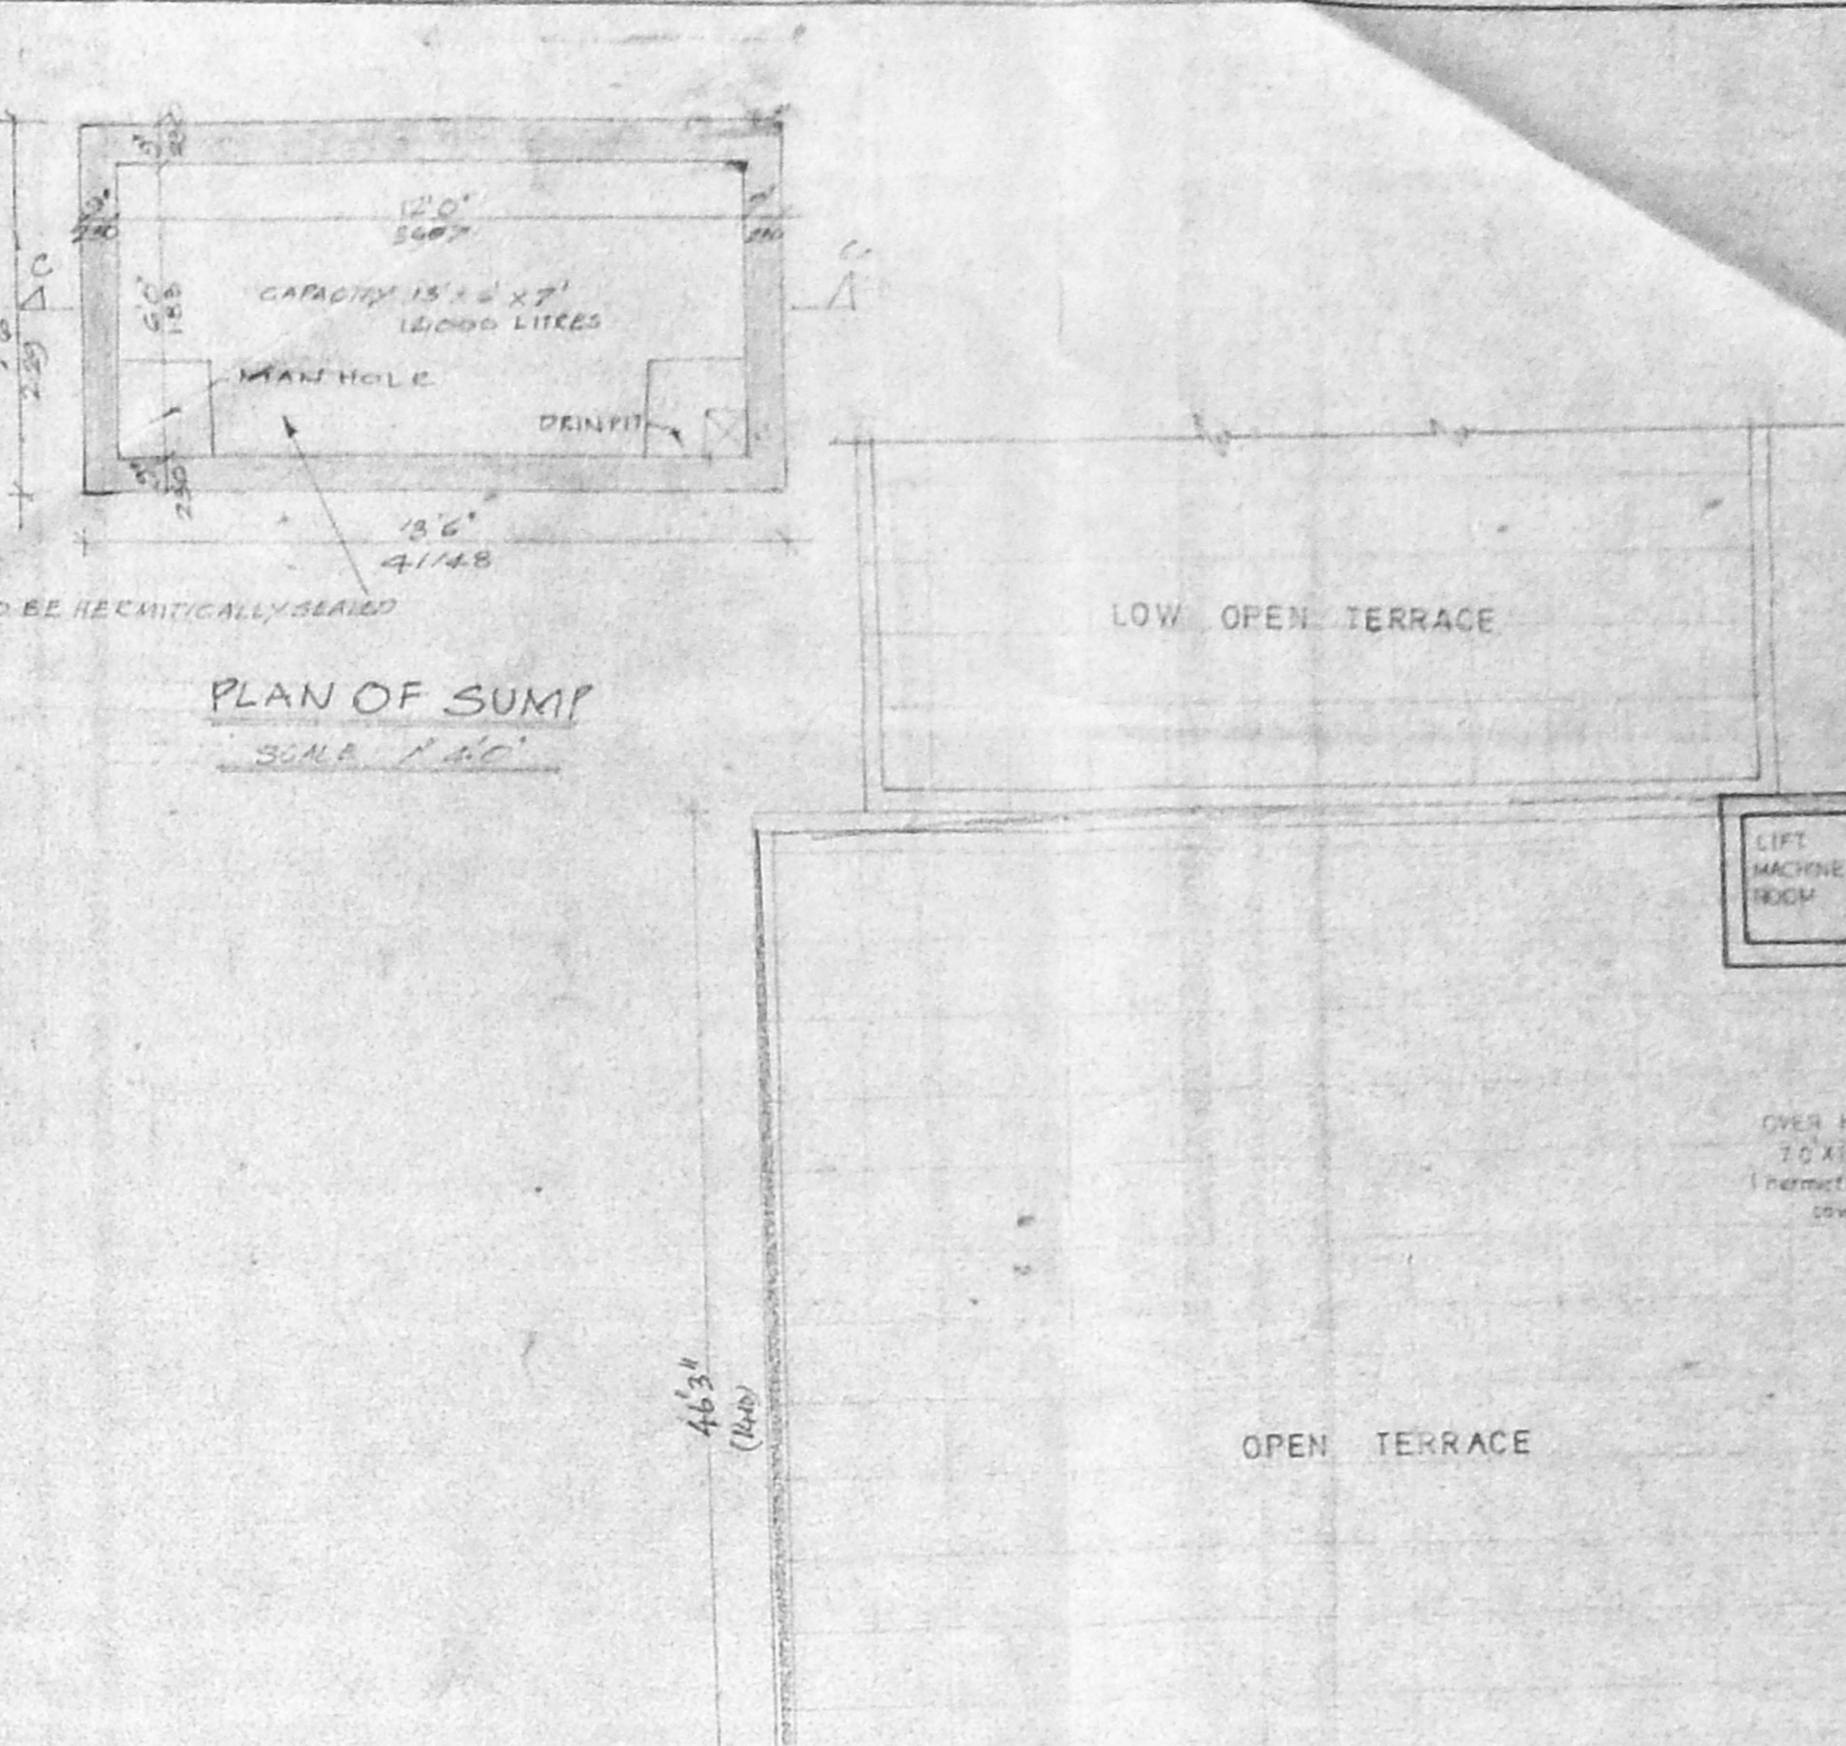

PLAN OF SUMP

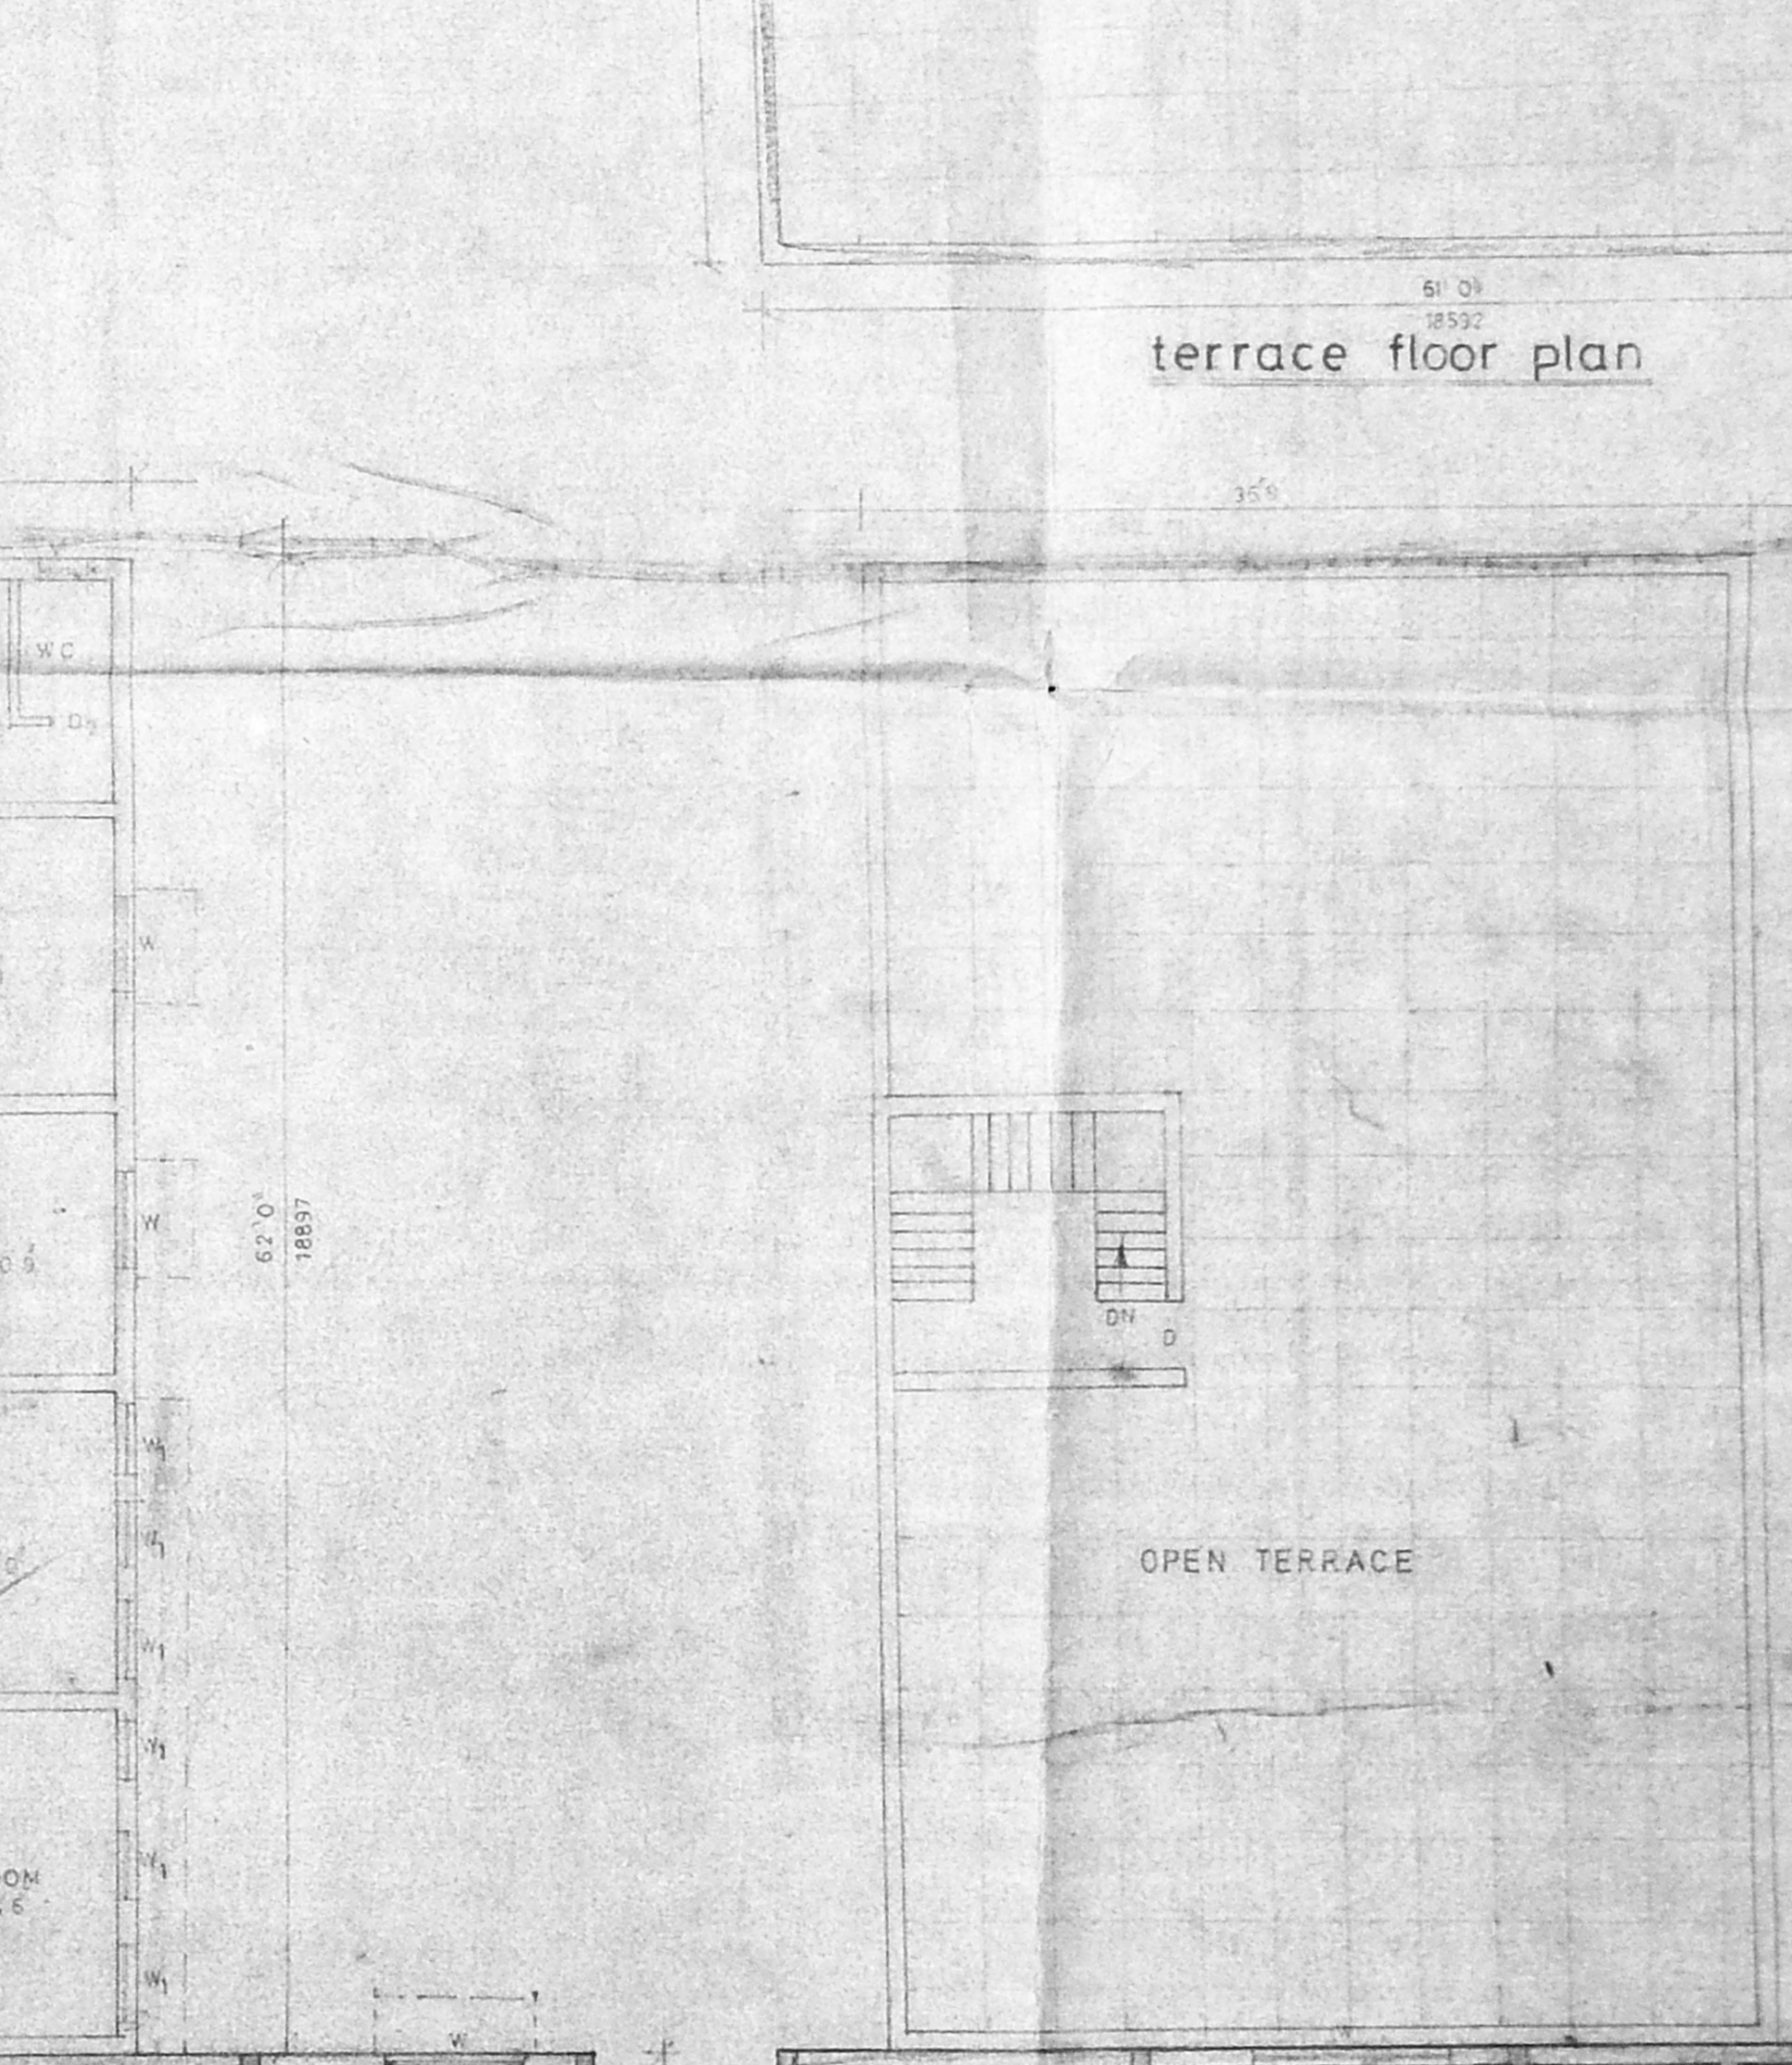

terrace floor plan

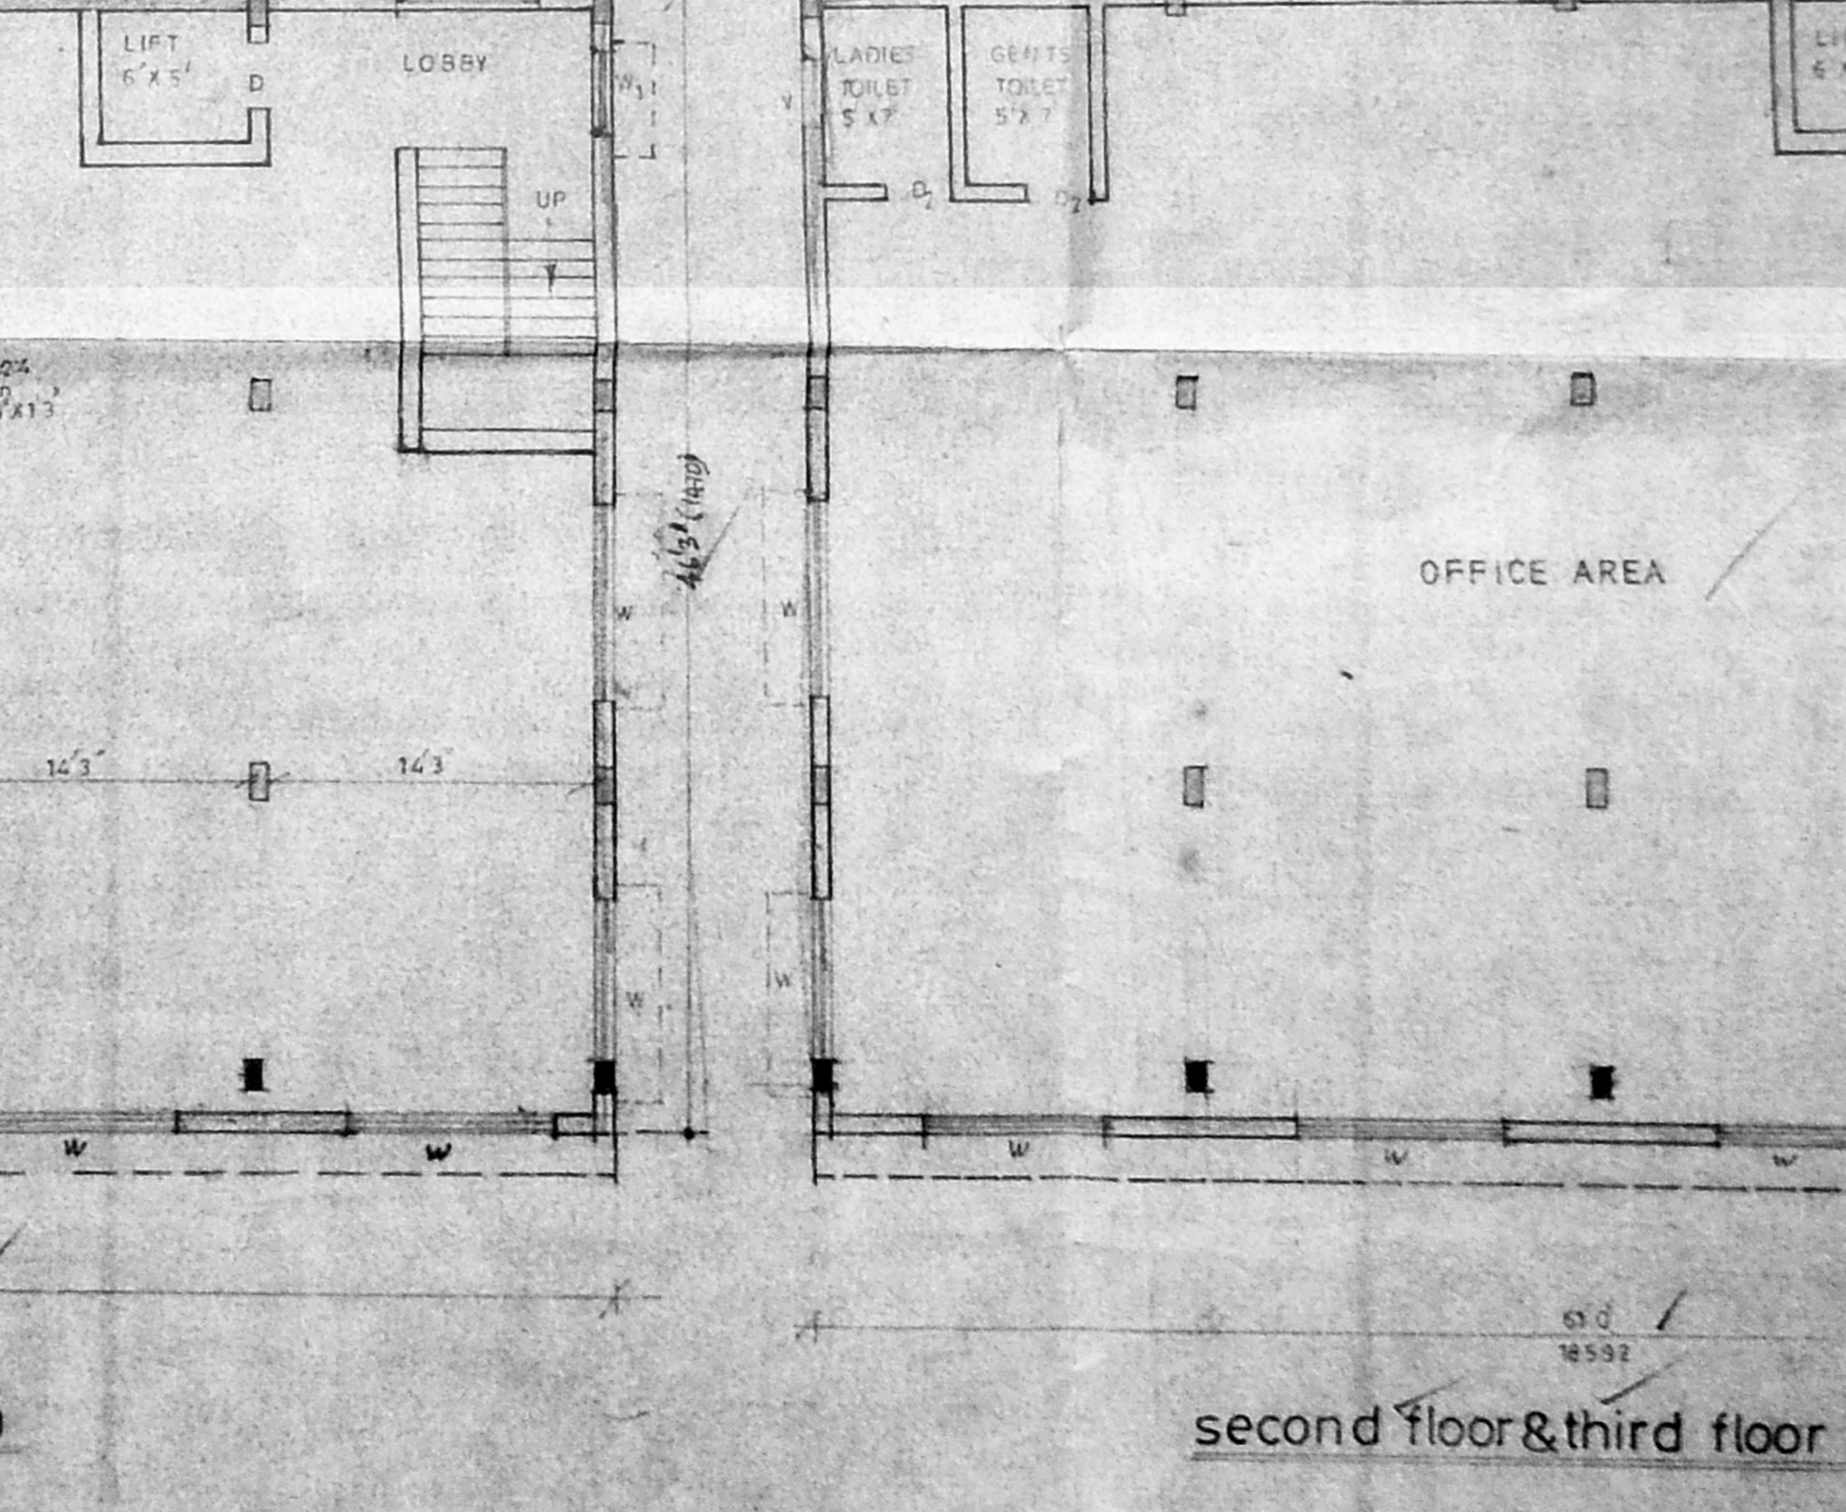

foundation details

SCALE: 1/2" = 1'-0"