



ELEVATION

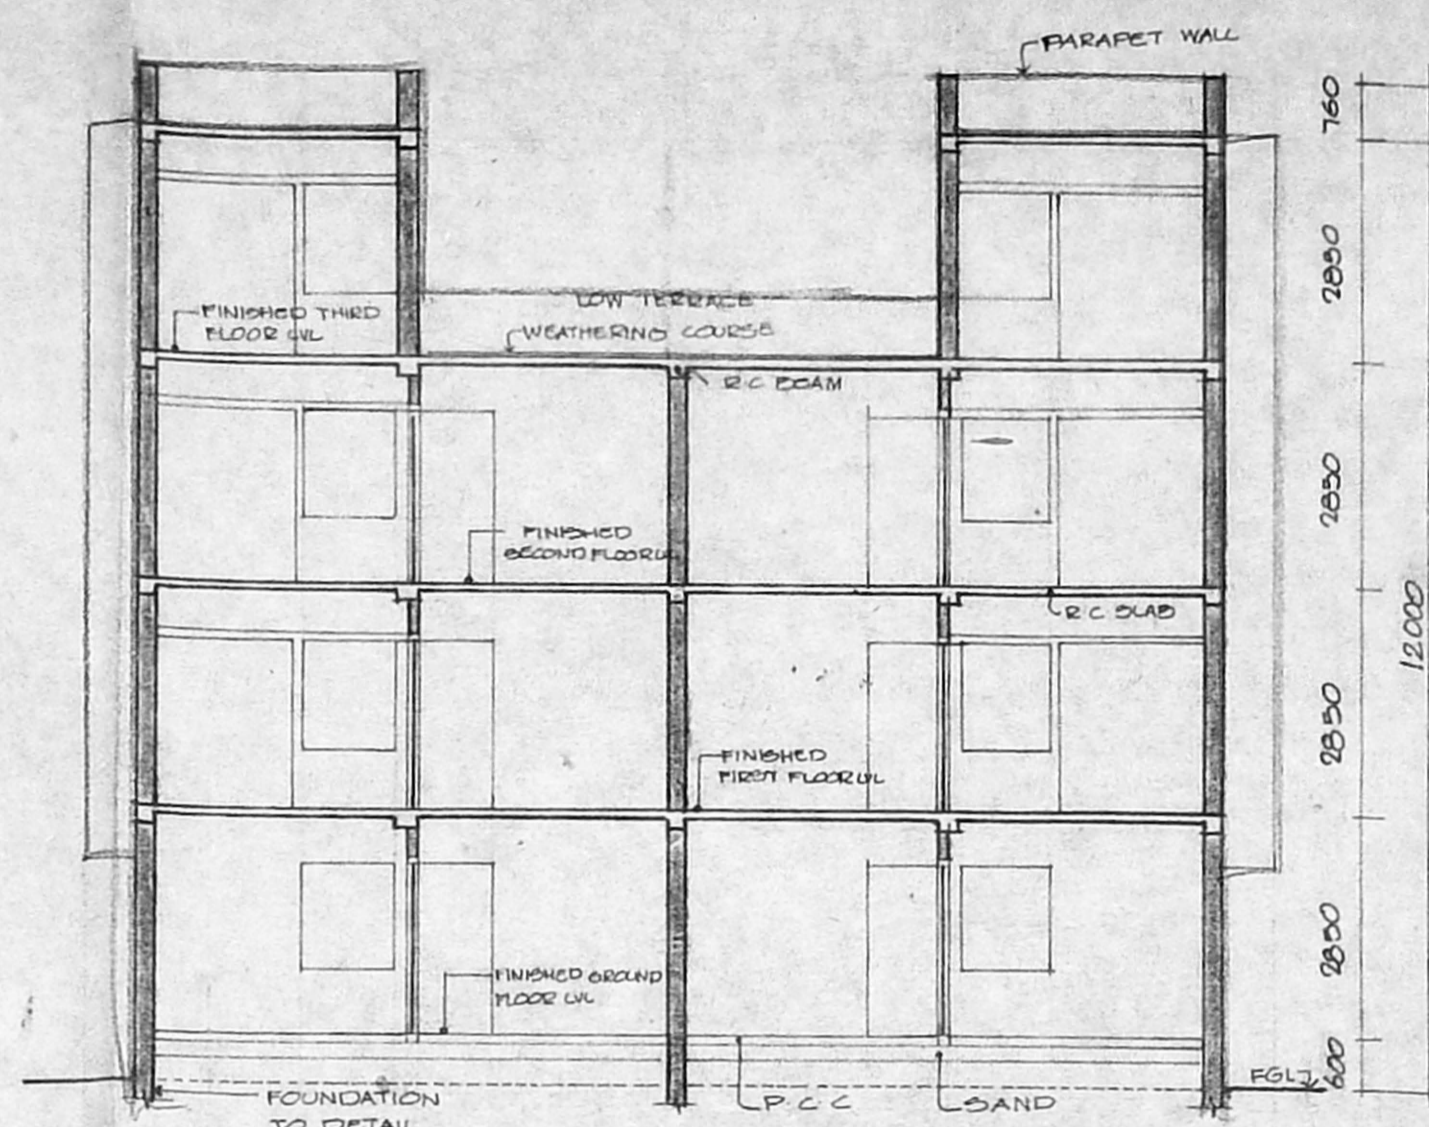

SECTION AA

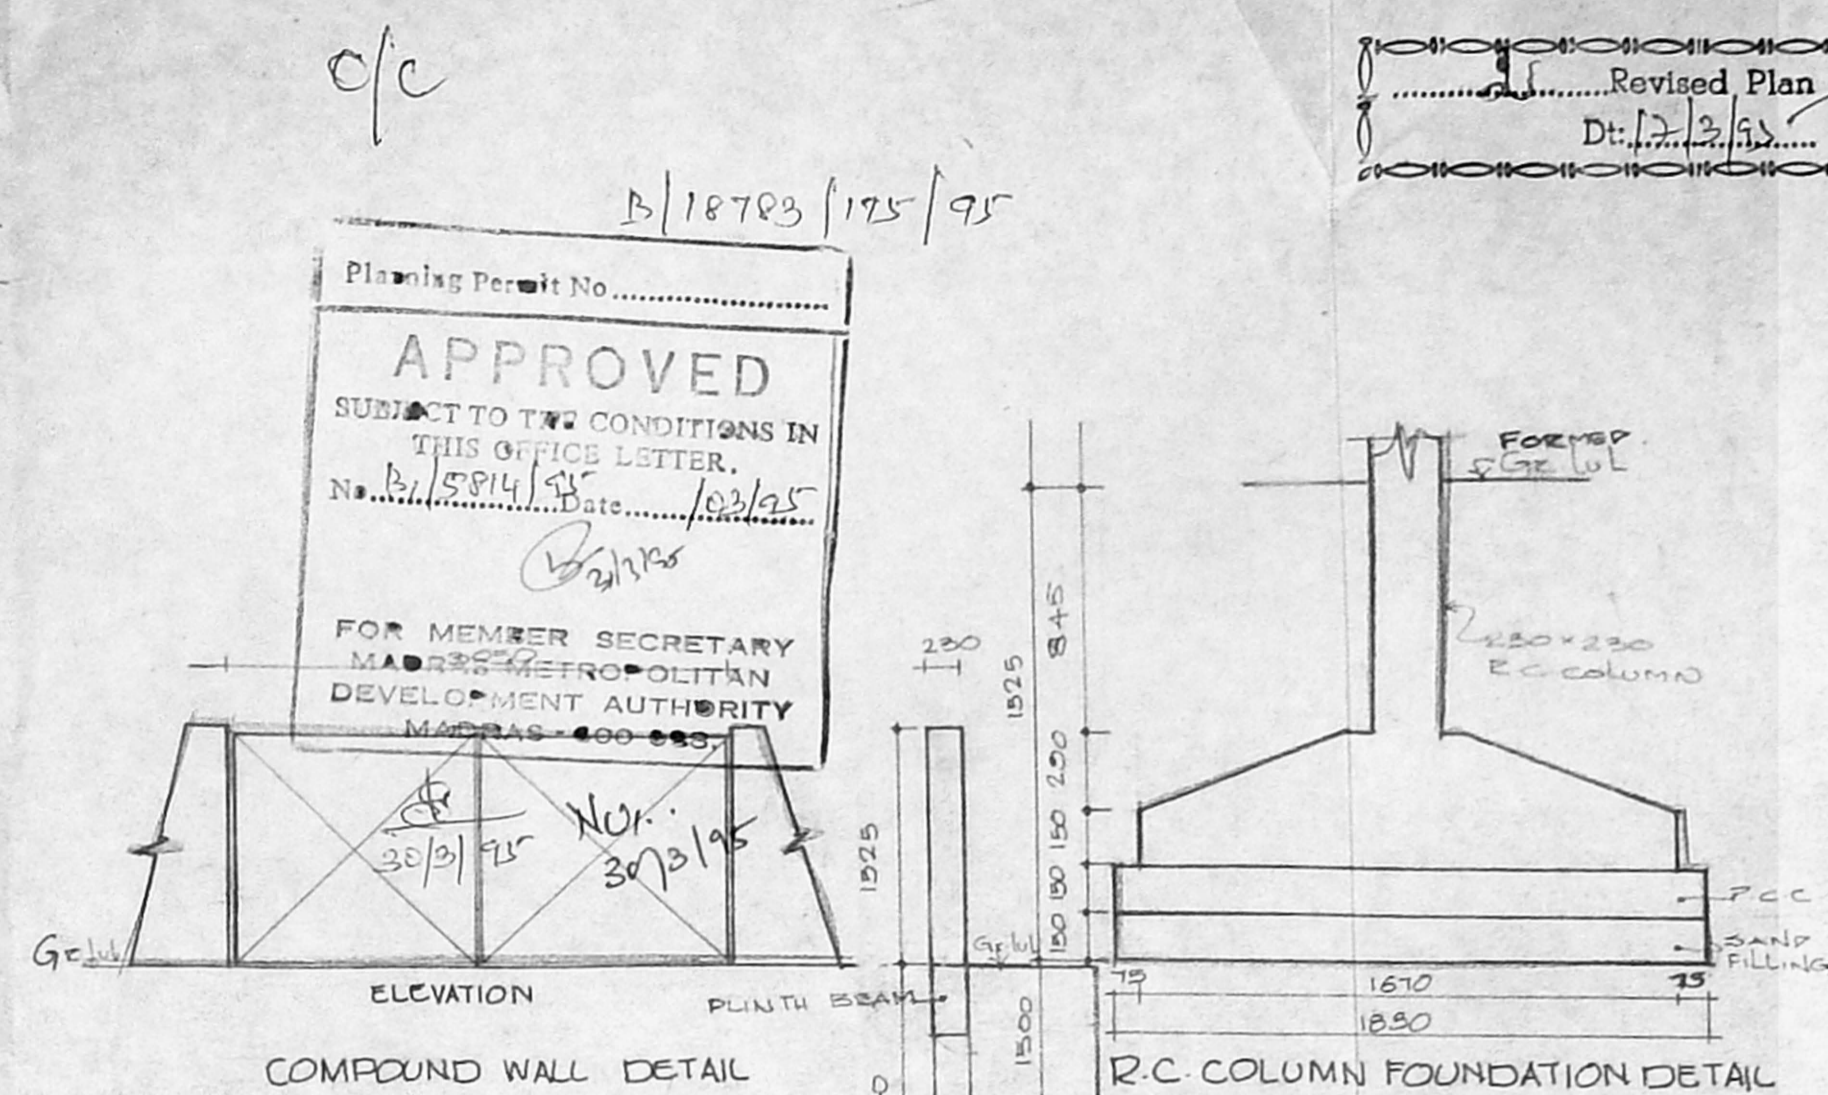

COMPOUND WALL DETAIL

R.C. COLUMN FOUNDATION DETAIL

SCHEDULE OF JOINERY

M	MANDOOR	415	X 1155
D	DOOR	1065	X 2135
D1	DOOR	415	X 1155
D2	DOOR	460	X 1135
W	WINDOW	1030	X 1310
W1	WINDOW	1220	X 1310
FW	FRENCH WINDOW	2140	X 2135
FW1	FRENCH WINDOW	2135	X 2135
V	VENTILATOR	415	X 610

MEP/PLUMBING NO.

G.N.O. B/18783/125/95

FOUNDATION R.C. COLUMN FOUNDATION OVER 100TH P.C.C OVER 100TH BAND

PART I SUPER STRUCTURE BRICK WORK IN CM 1:3 LINTELS, D.C. WALLS IN R.C.C. 1:2

FLOORING P.C.C. FLOORING FINISHED WITH MOSAIC TILES

PAINTING 3 COATS OF DISTEMPER FOR INNER WALLS

JOINERY BEST INDIAN TEAK WOOD

AREA

PLOT AREA	332.01 SQ. M
GROUND FLOOR AREA	124.03
FIRST FLOOR AREA	135.44
SECOND FLOOR AREA	135.14
THIRD FLOOR AREA	102.73
TOTAL BUILTUP AREA	497.34
F.S.I	1.494
PLOT COVERAGE	40.69%

REFERENCES

EXISTING	
PROPOSAL	
ROAD	
BOUNDARY	
WATER LINE	
SEWER LINE	



PROPOSED APARTMENT AT NANGANAM EXTENSION PLOT NO 78, SURVEY NO. 38541 PART, MYLAPORE VILLAGE, MADRAS SOUTH EAST TALK, MADRAS CITY DISTRICT

ALL DIMENSIONS ARE IN MM ONLY


SCALE 1:100
DATE 6/4/94
JOB NO 573
DRS NO 3

OWNER


ARCHITECTS:
T. PREMKUMAR, B.Arch. A.I.A.
Architect C.A. 84/8626
Licensed Surveyor No-PA 93/
No-13, Second Floor
Sreeman Srinivasan Street
RAJENKUMAR ASSOCIATES
NO 13, S-S ROAD, 600 016, COLOMBO,
ALWAPET, MADRAS-600 008

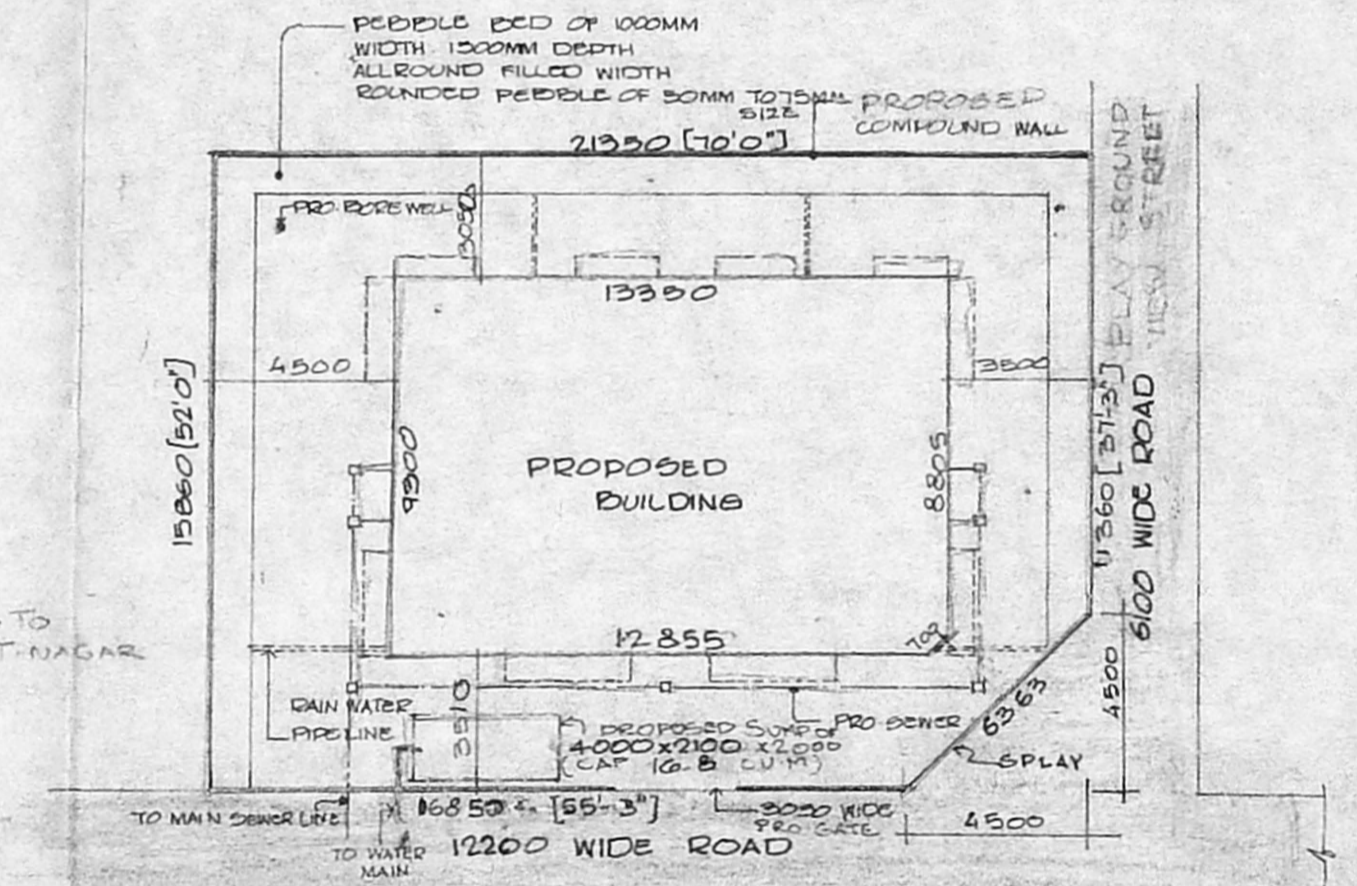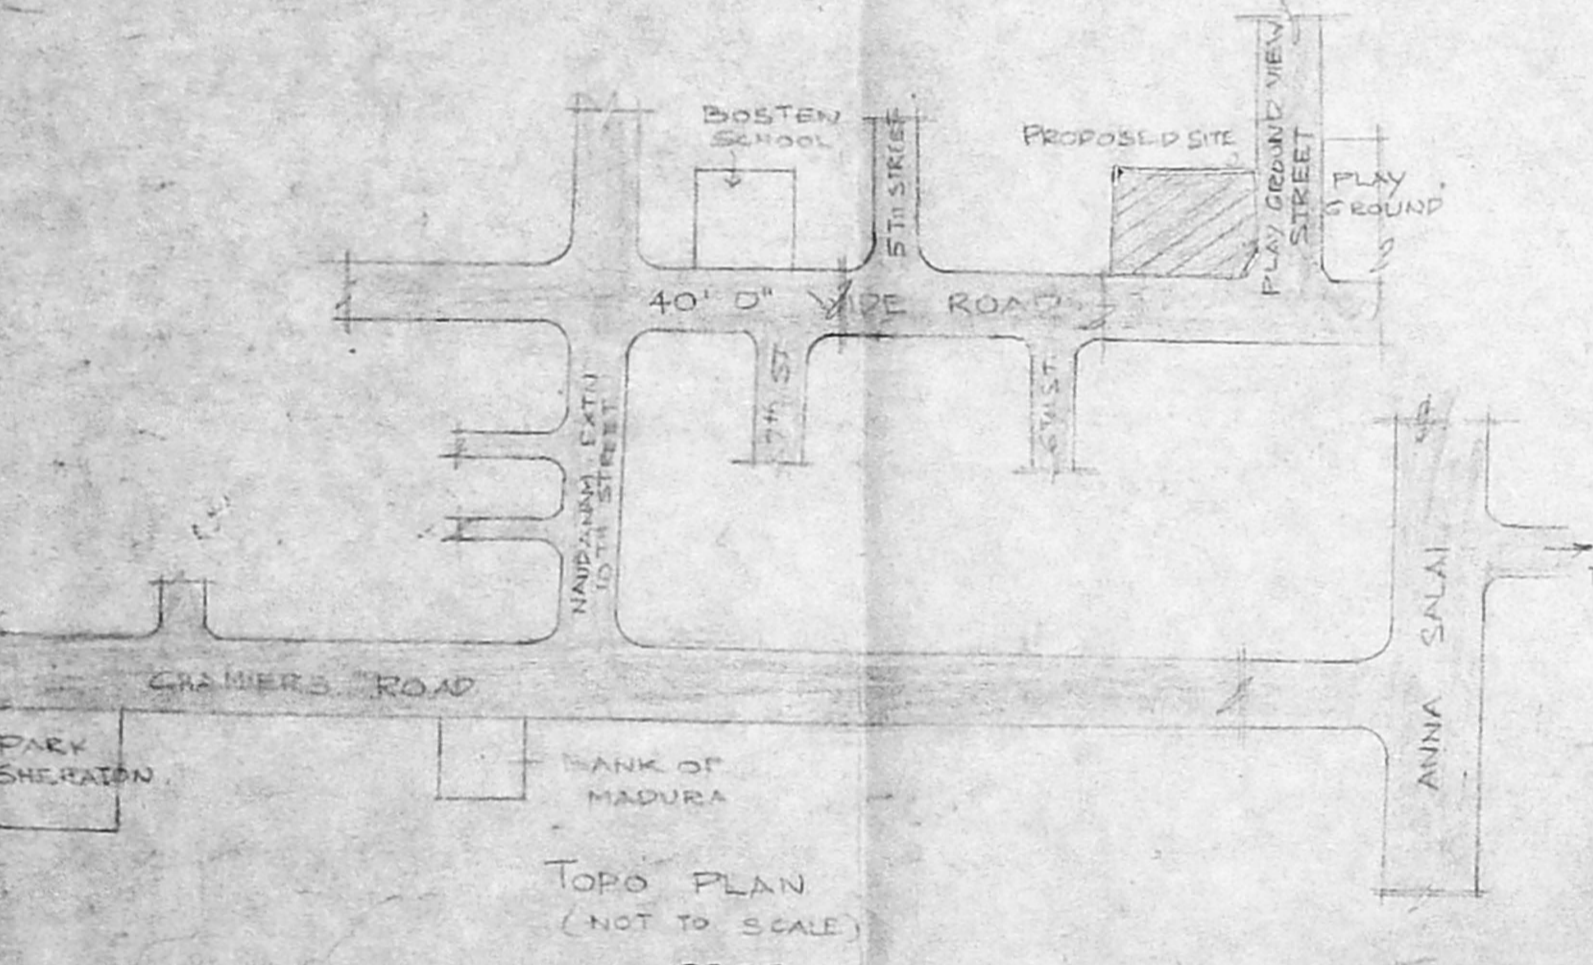


SITE PLAN SCALE 1:200

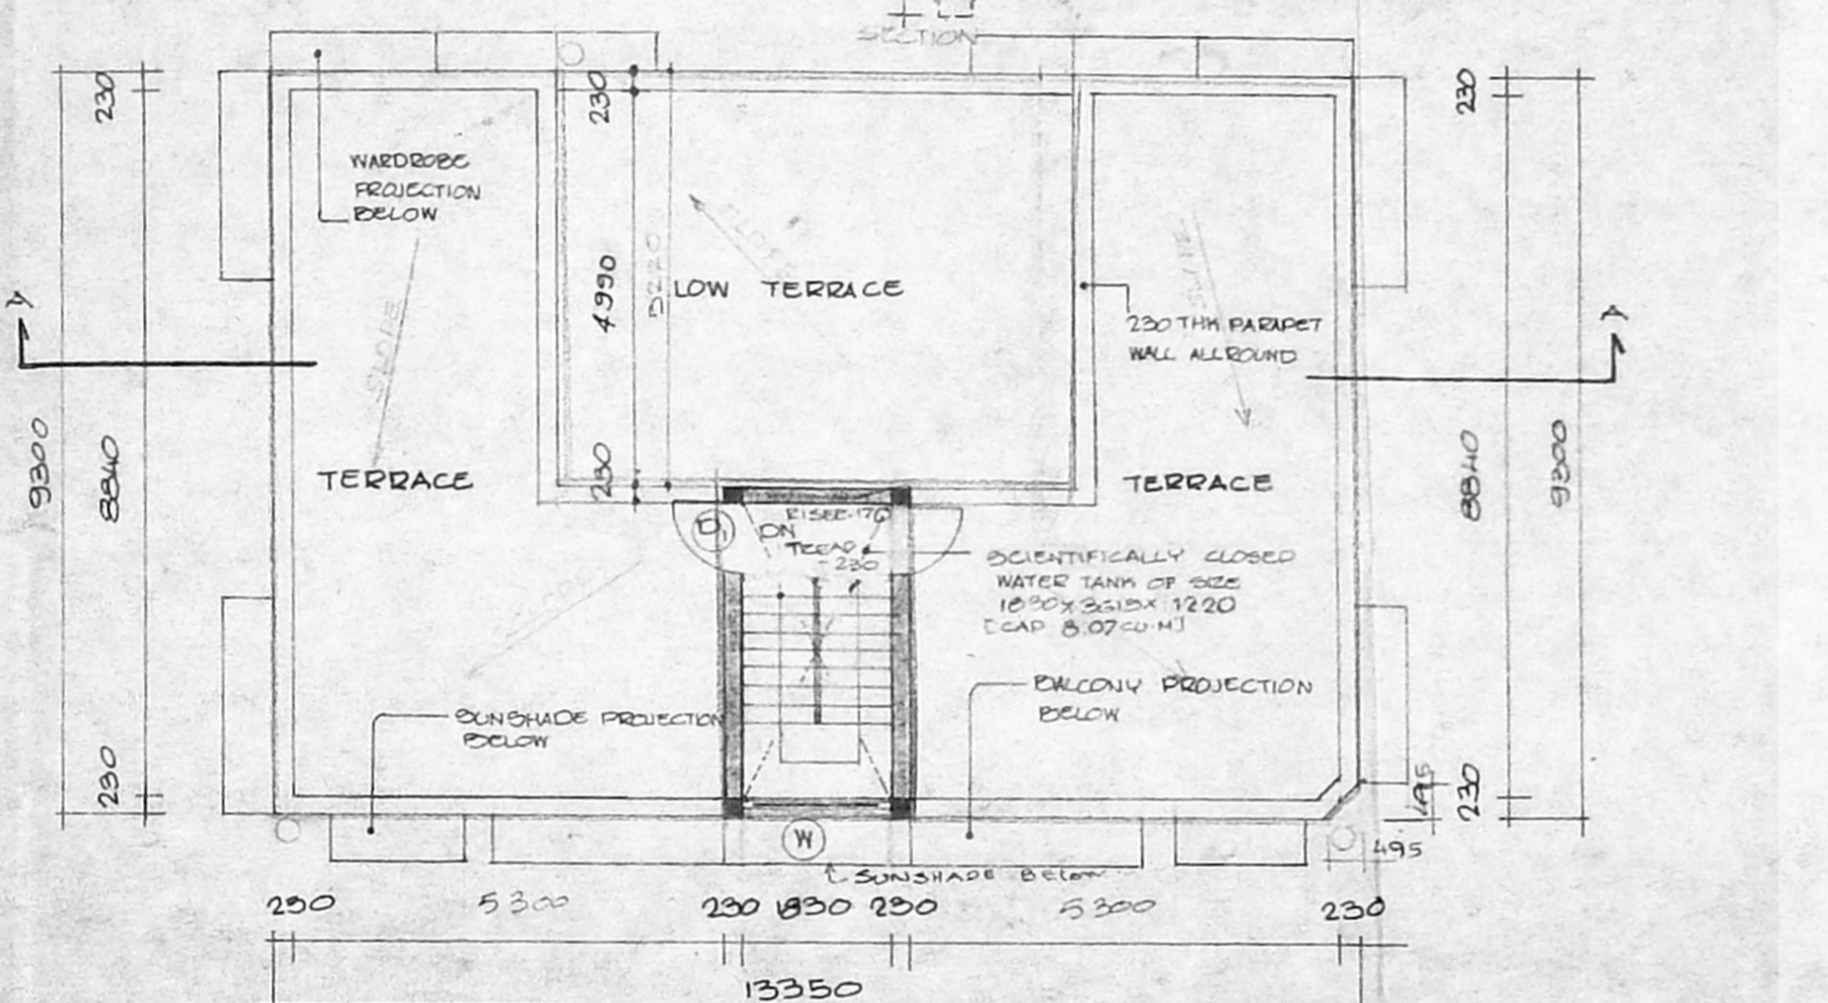


TERRACE FLOOR PLAN

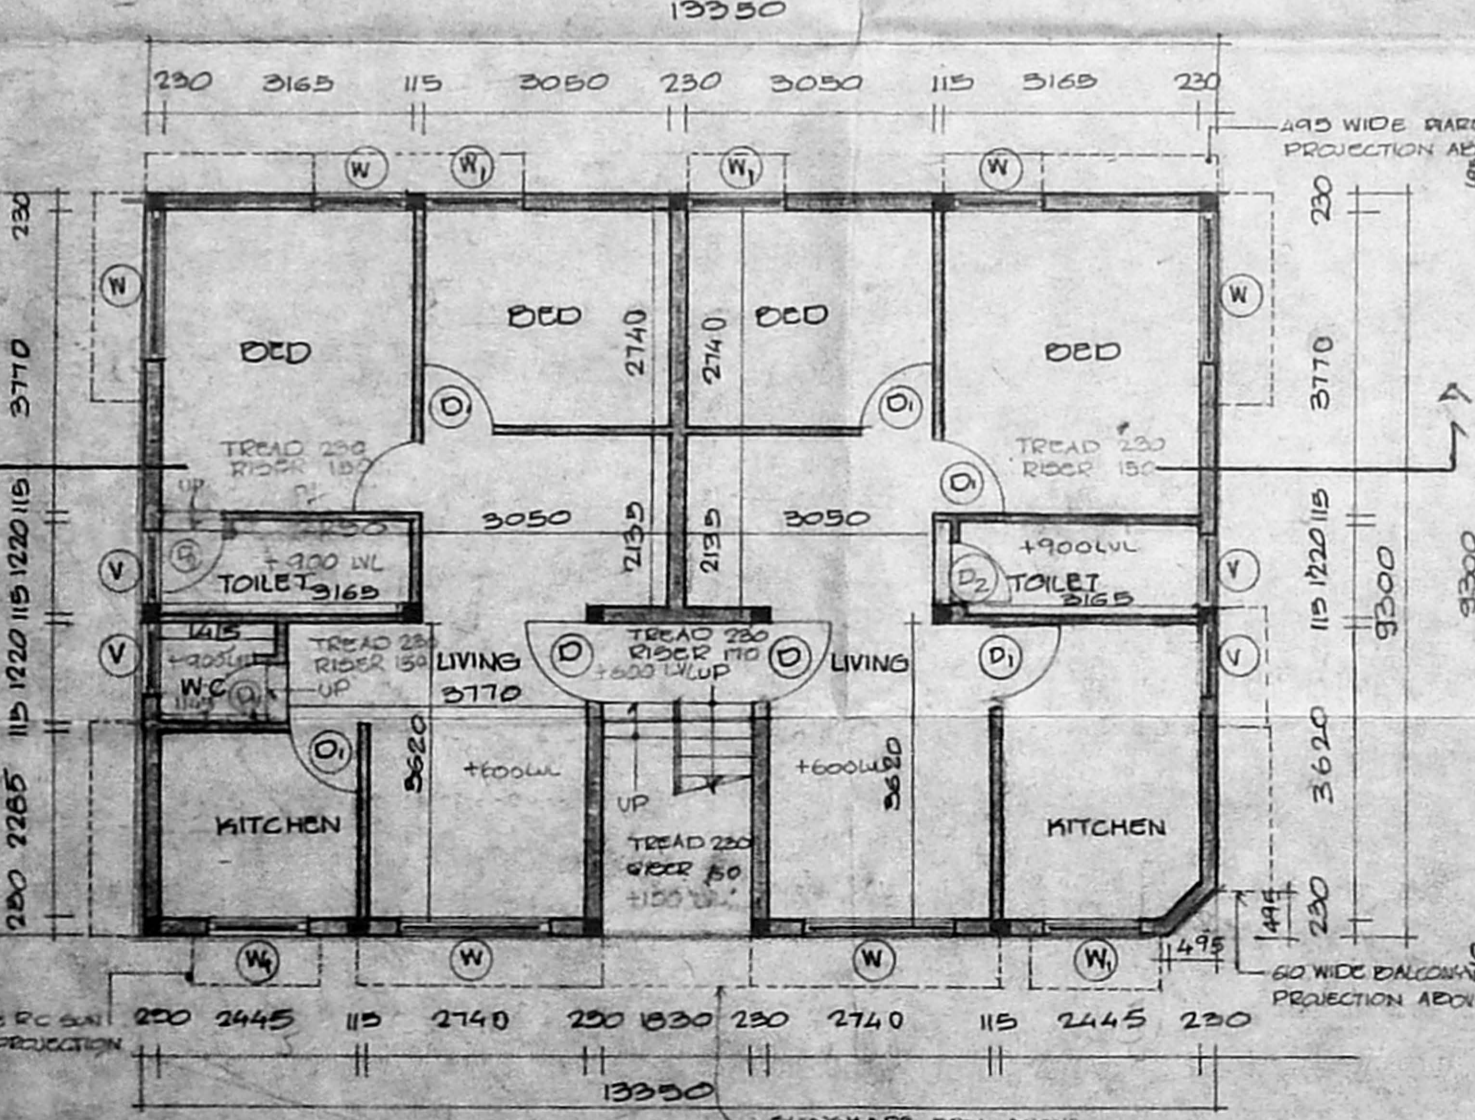

GROUND FLOOR PLAN

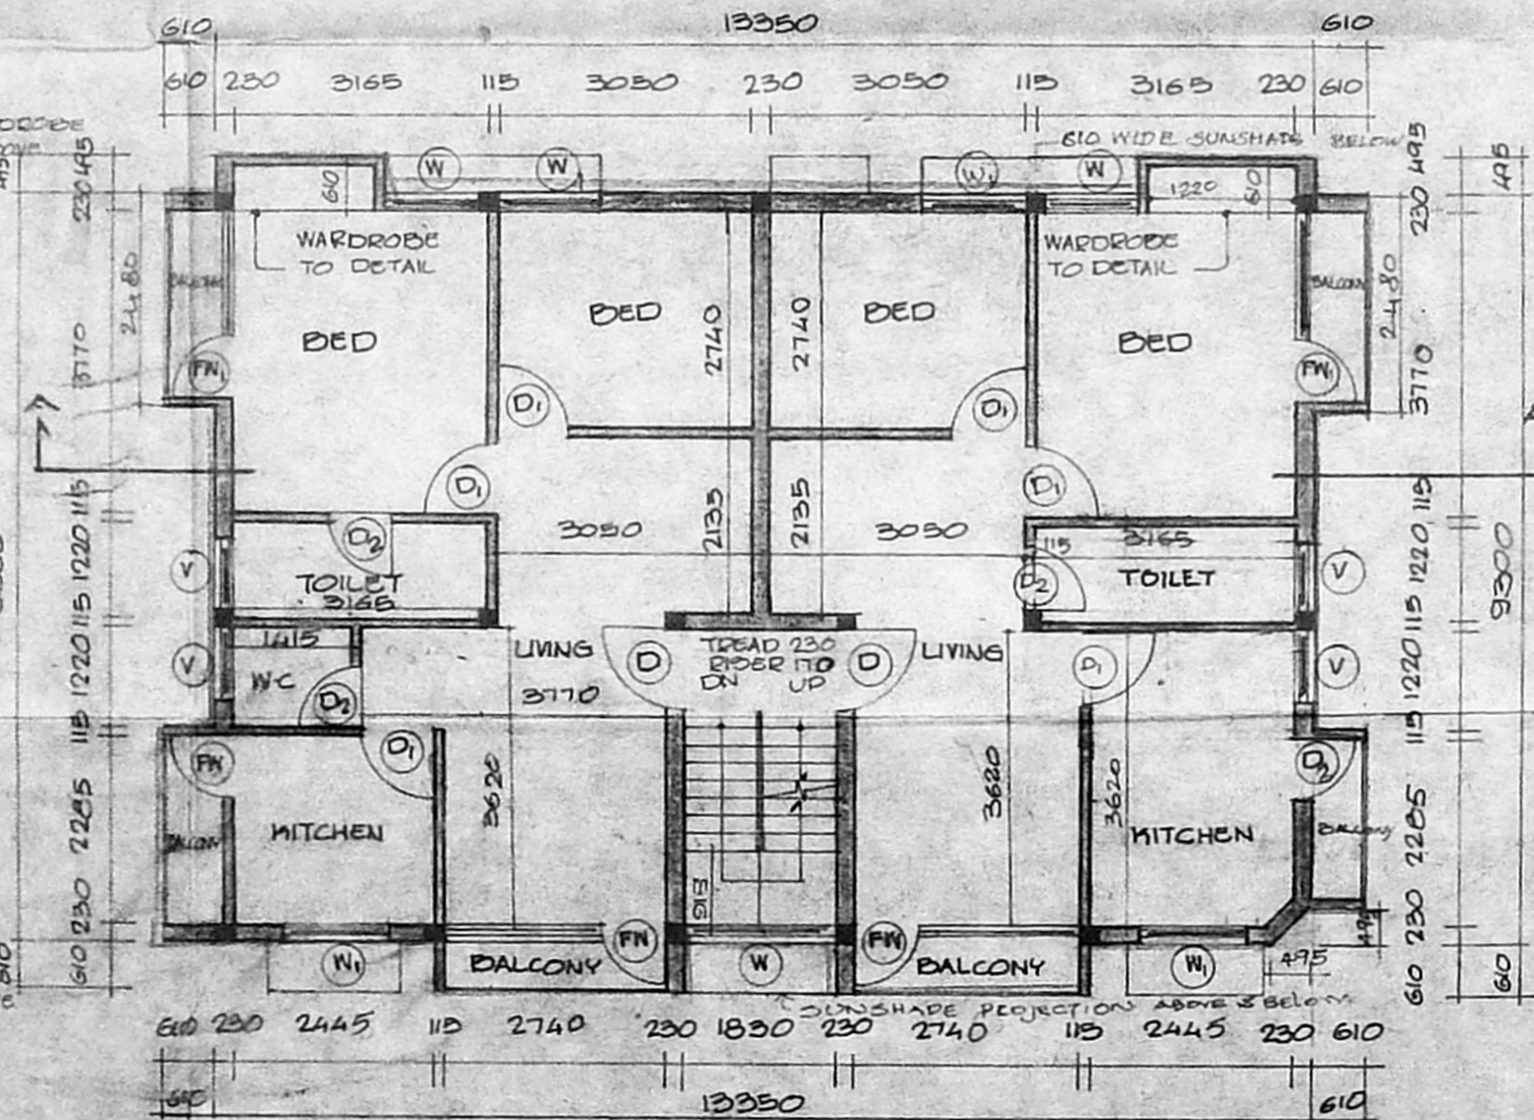

FIRST & SECOND FLOOR PLAN

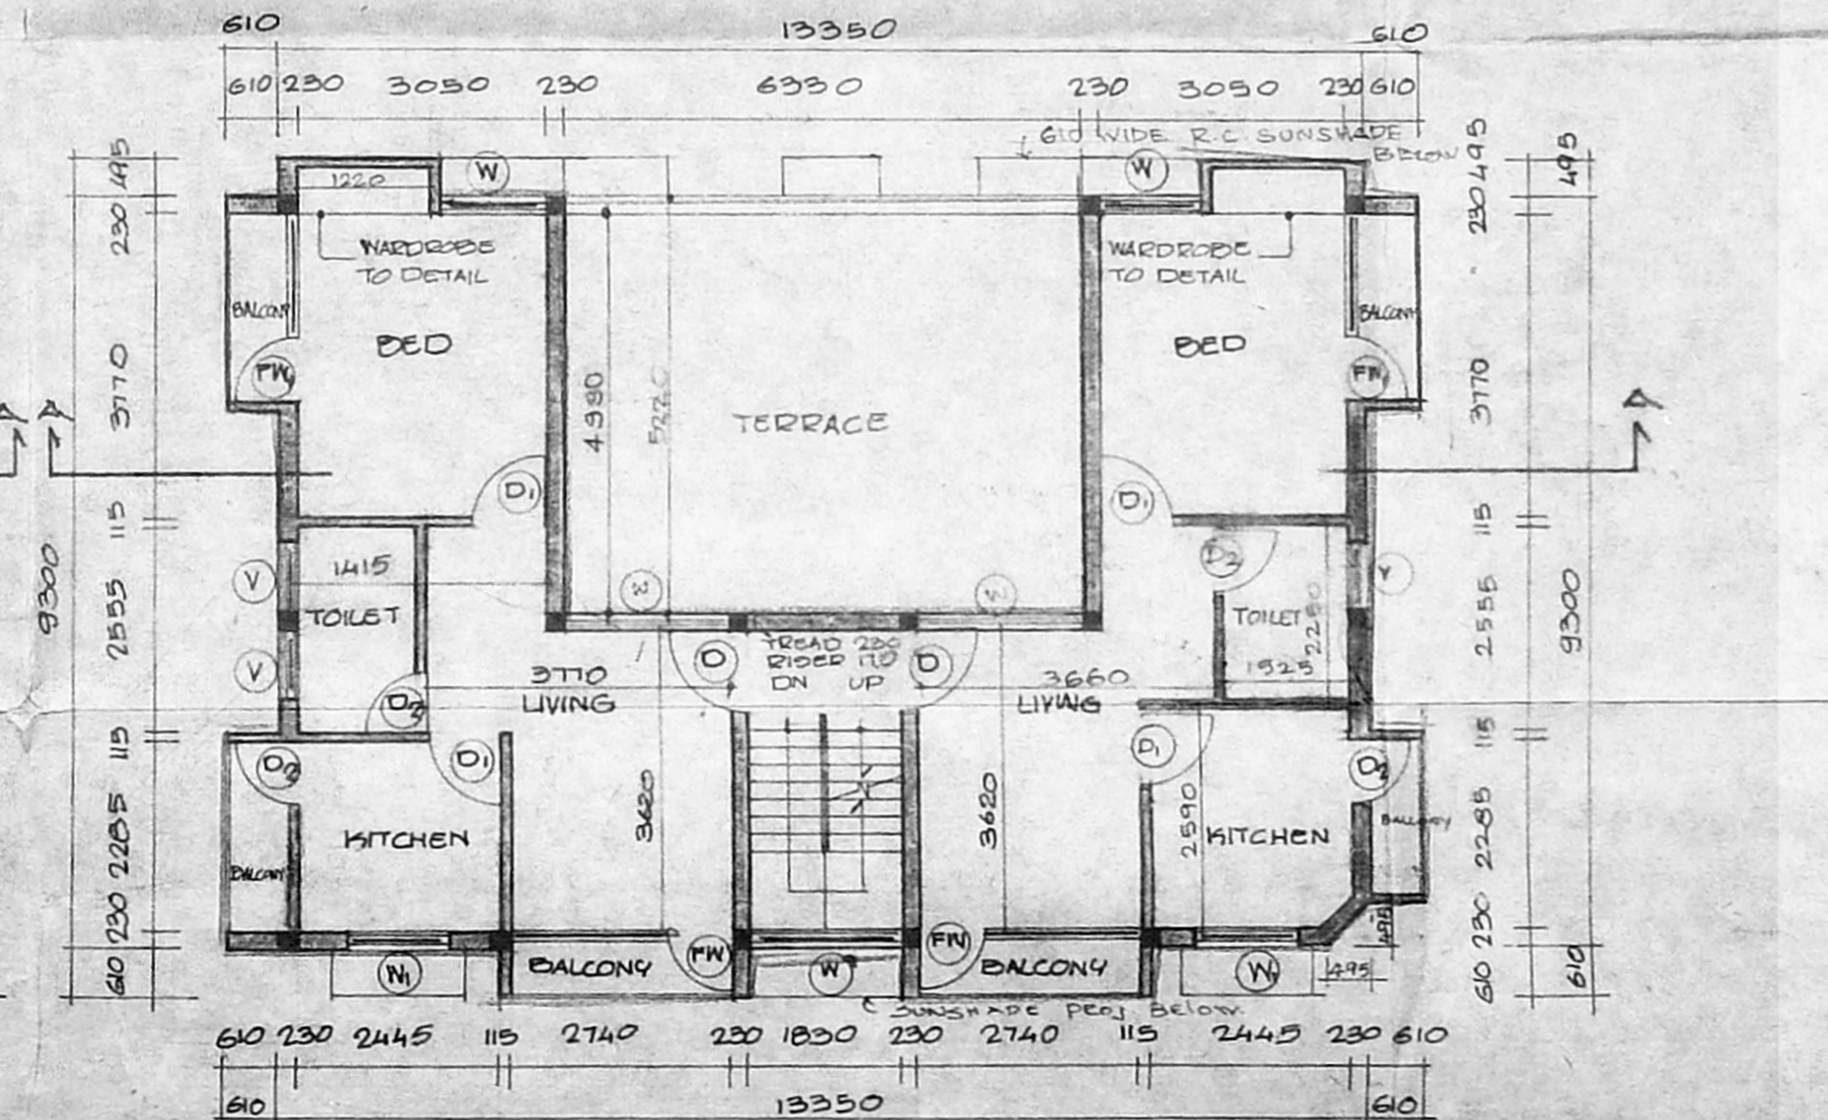

THIRD FLOOR PLAN