



rain water collection trench of size 1.0m x 1.5m filled with 5 to 7.5cm pebbles

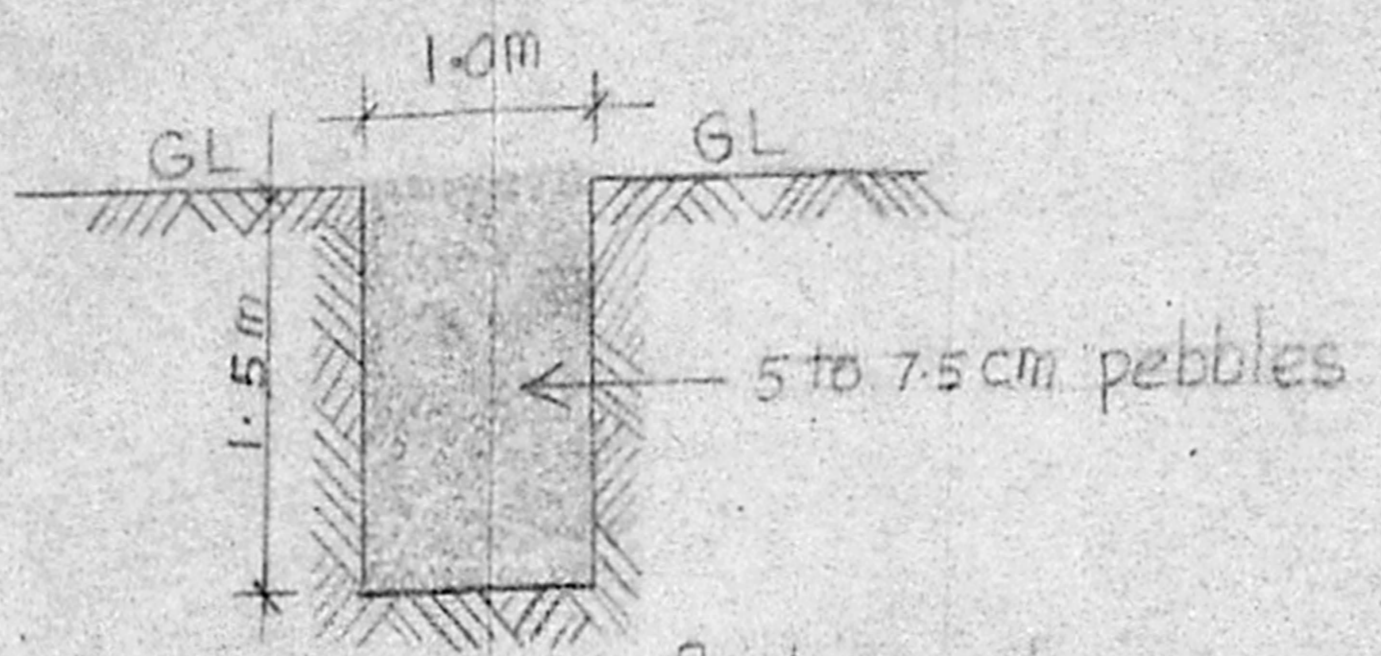


cross section of trench (scale = 1:100)

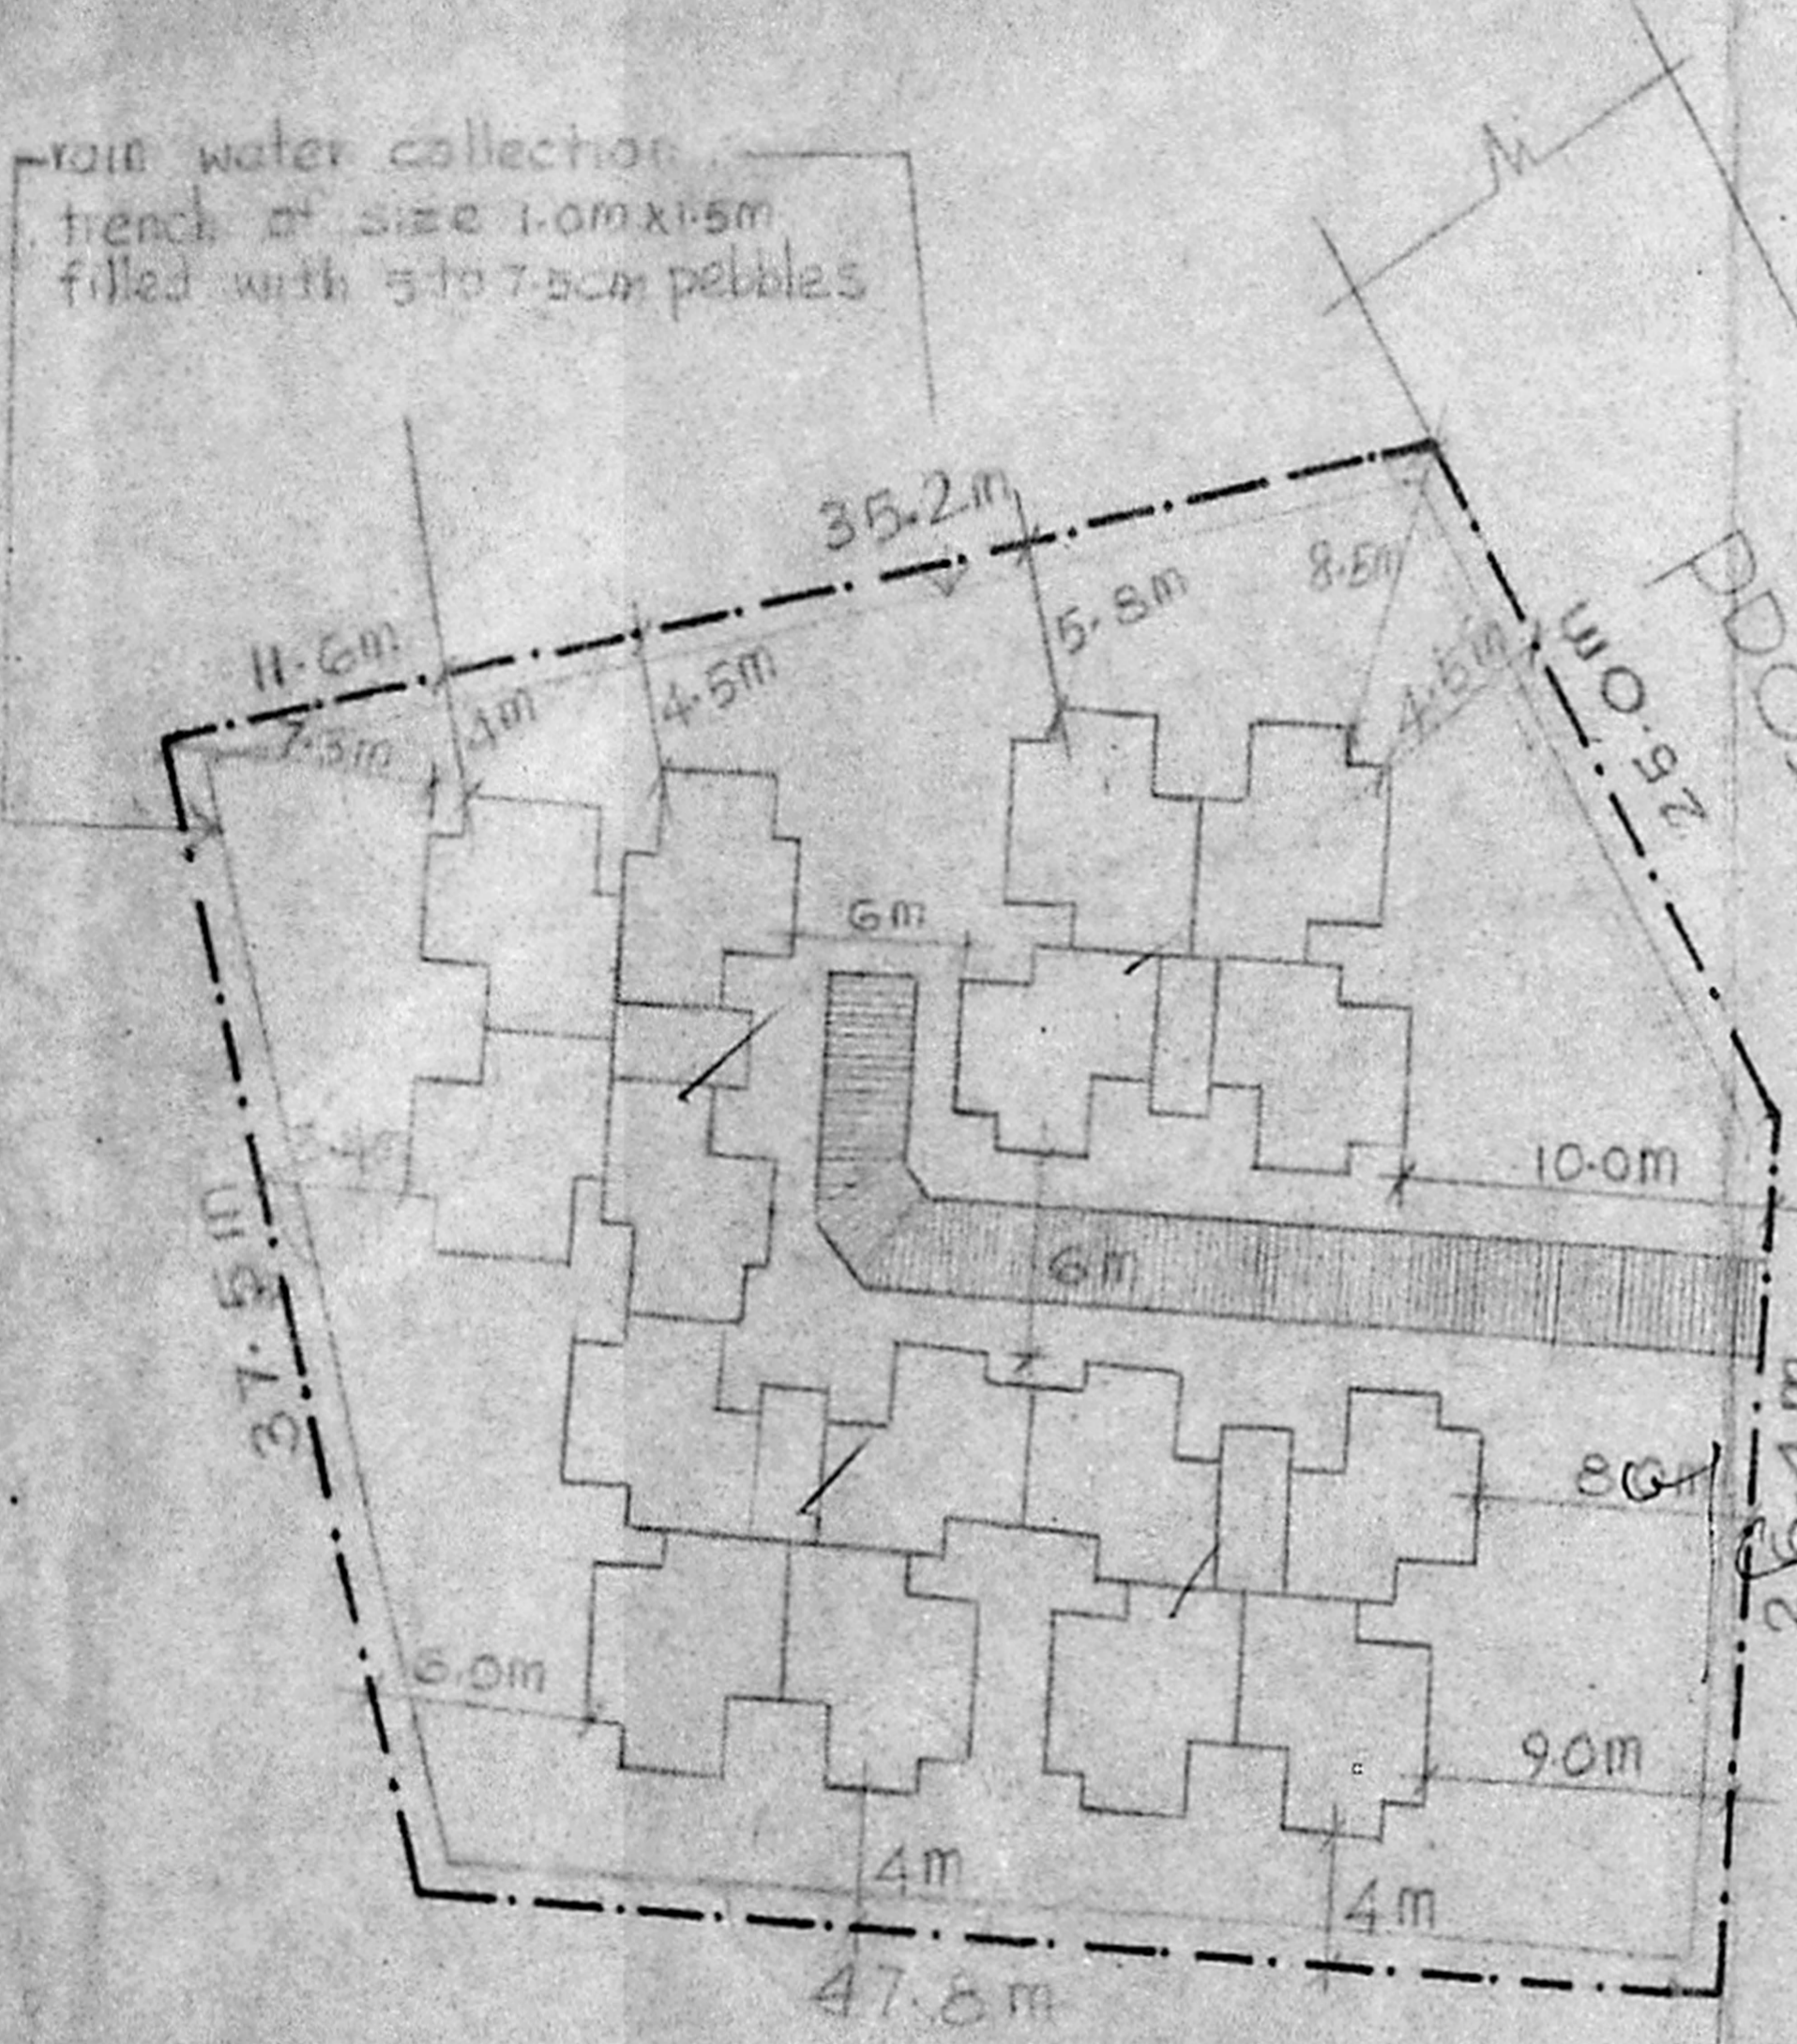

B/19912/504/A/c/95

Planning Permit No. _____
APPROVED
 SUBJECT TO THE CONDITIONS IN THIS OFFICE LETTER.
 No. B/1992/95 Date 10/9/95
 FOR MEMBER SECRETARY
 MADRAS METROPOLITAN DEVELOPMENT AUTHORITY
 MADRAS - 600 008.

21/09/95
 22/9/95

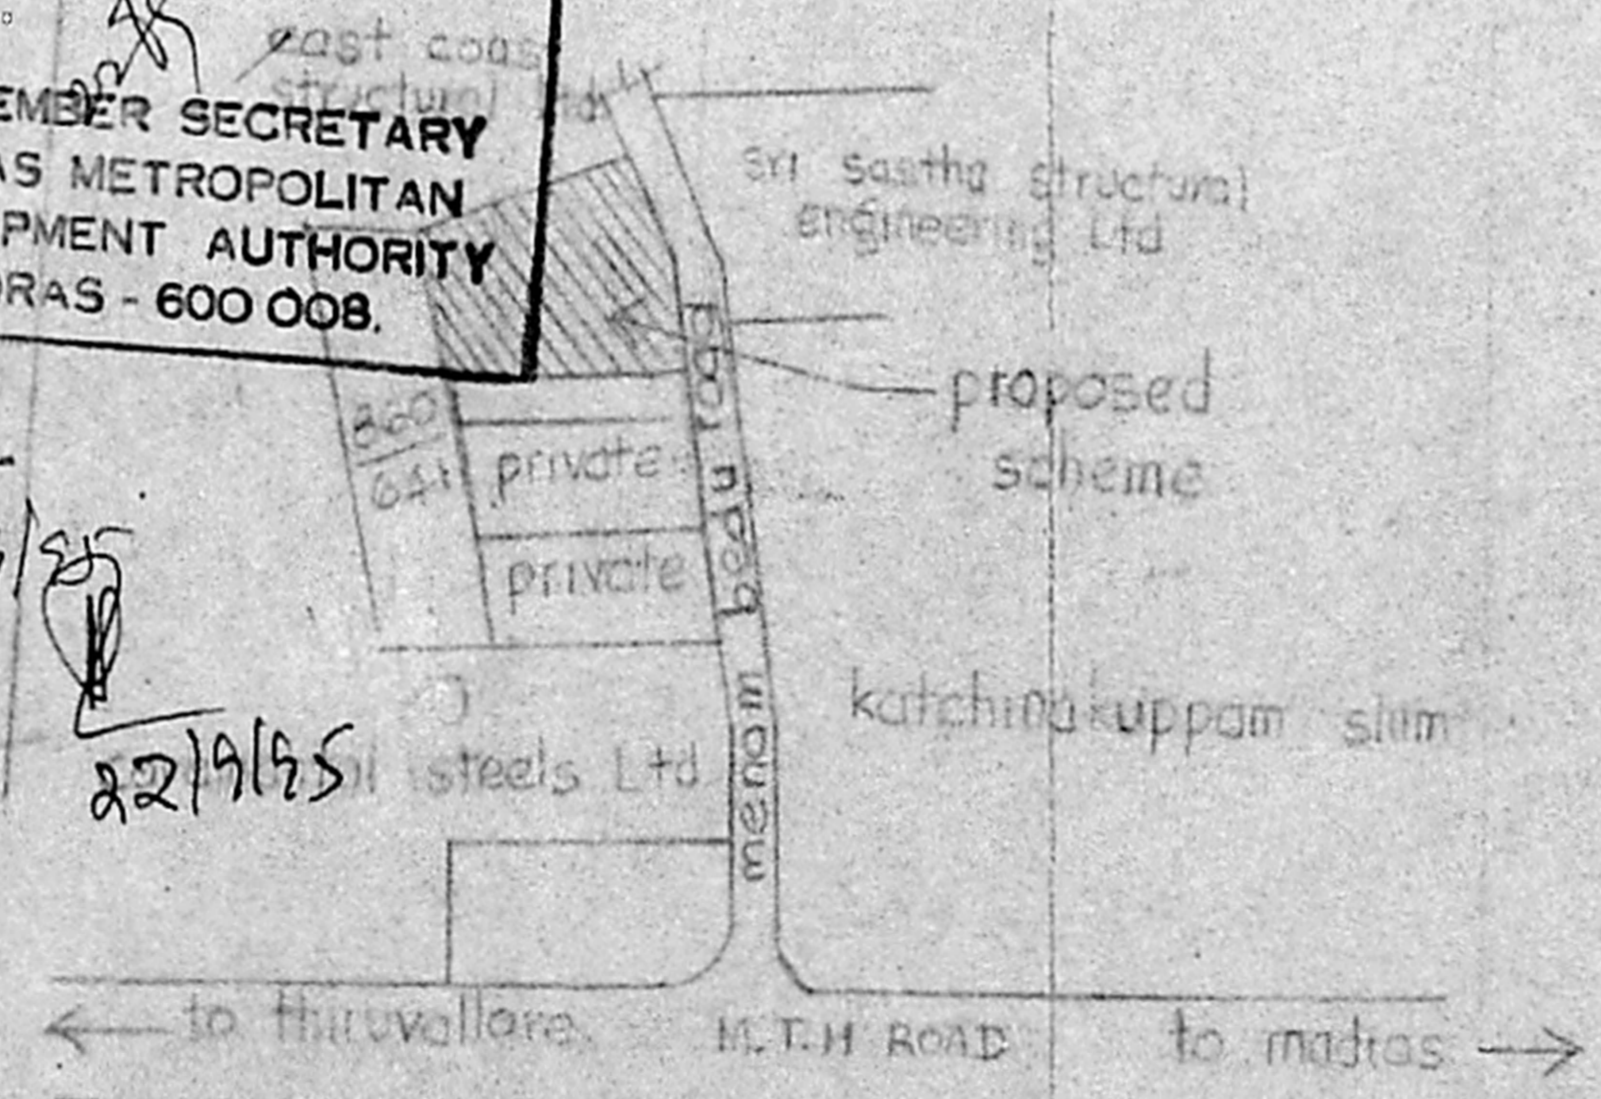

key plan (not to scale)

tamil nadu
 slum clearance
 MMDA (B/PP) NO. B/1992/95
 revised layout for urban renewal scheme
 land of s.no. 860/1A1 part at korattur village
 taluk chengal M.G.R. district.

scale: 1:400

reference:
 as per t.d 9/94 (three storied)
 four blocks of 12 in 1
 4 x 12 : 48 nos.

extent : 0.20 hec.
 density : 240 d.us/hec.

land use details:

USE	area in hec	%	notations
1. residential	0.151	75.5	□
2. park & open spaces	0.020	10.0	□
3. roads & path ways	0.029	14.5	□
total	0.200	100.0	

f.s.i = 0.96

cm. shree...
 planning asst.
 asst. planner
 deputy planner


suptd. engineer
 SD x x x
 chief engineer

L/6/95

Planning Permit No. **APPROVED**
 SUBJECT TO THE CONDITIONS IN THIS OFFICE LETTER.
 No. B/19912/504/B/c/21 Date: 10/9/94
 FOR MEMBER SECRETARY
 MADRAS METROPOLITAN
 DEVELOPMENT AUTHORITY
 MADRAS - 600 008.

B/19912/504/B/c/21

21/09/94
 22/10/94 S/B

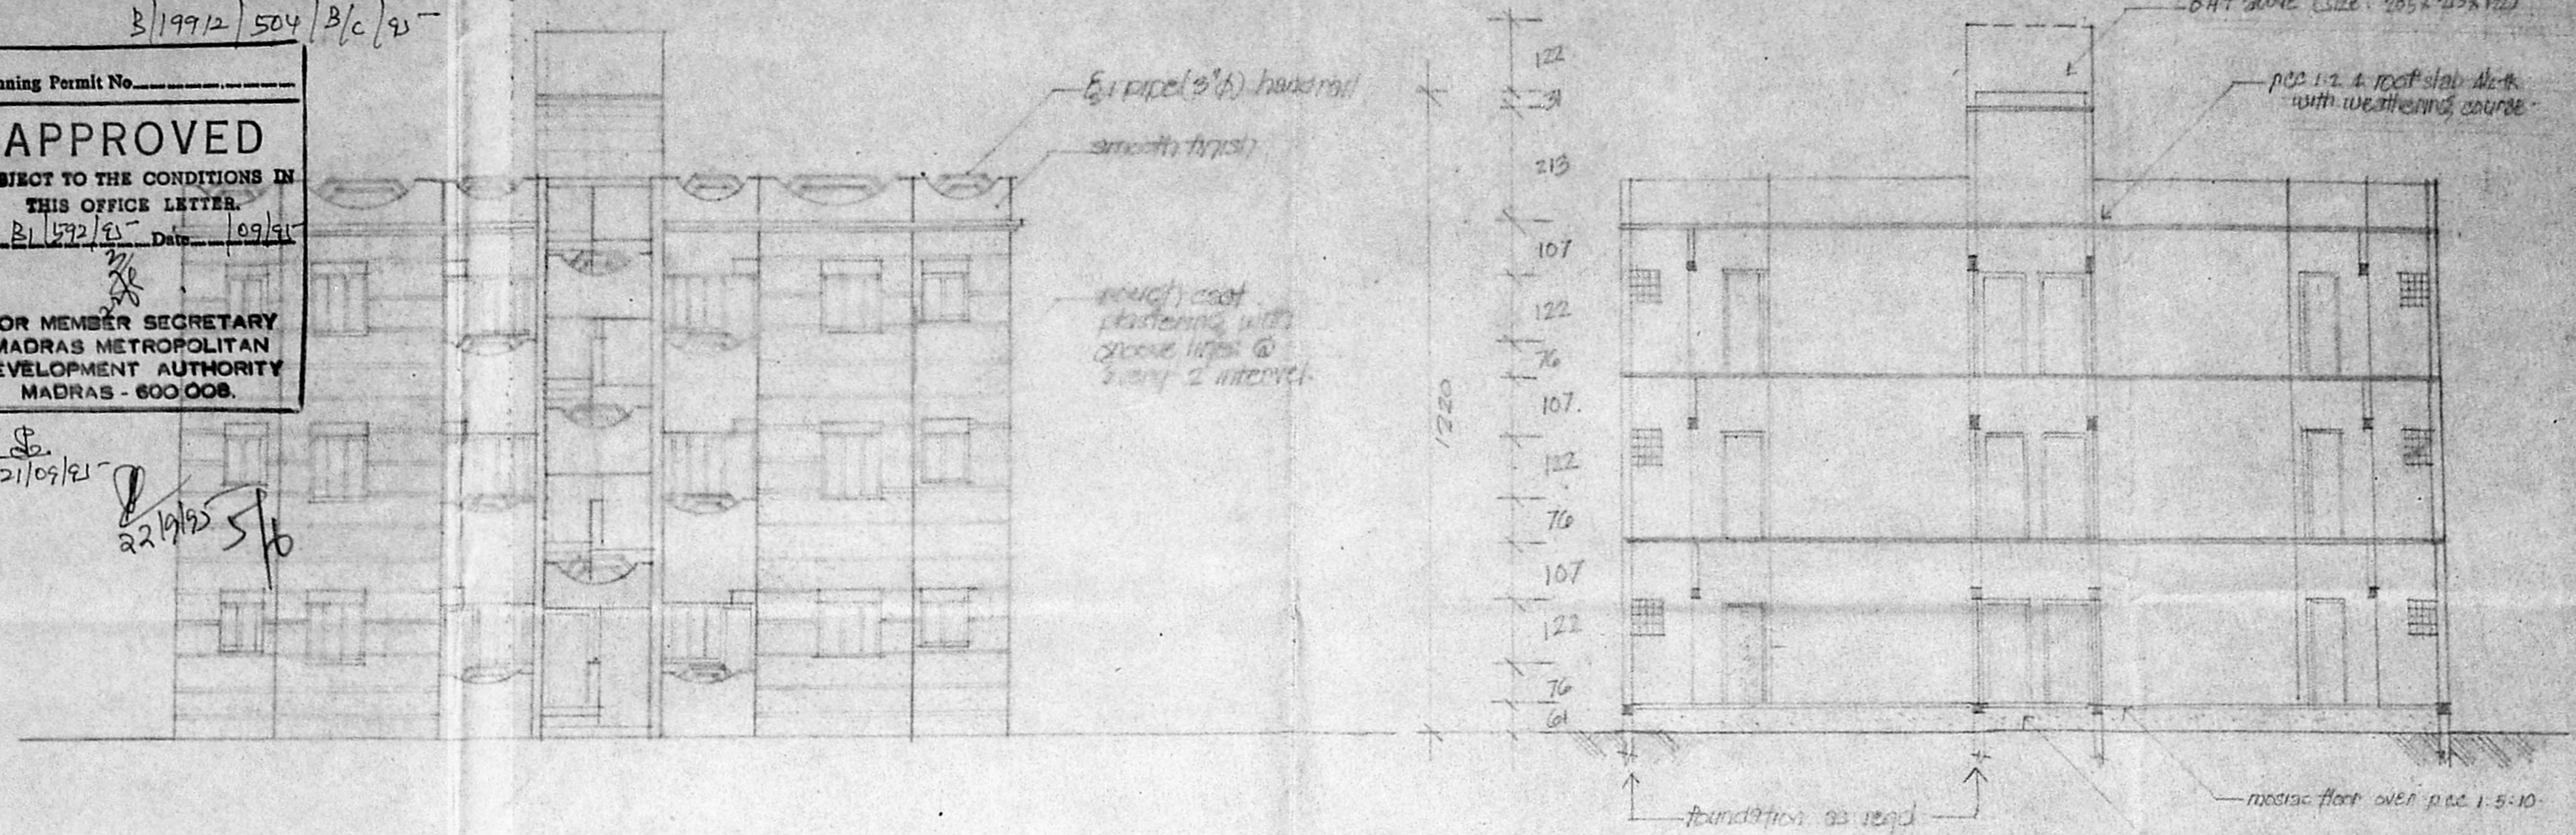

front elevation

(scale 1:80)

section on AA

tamil nadu
 slum clearance board
 type design no. 9/94 (cost reduced)


schedule of joinery:

D	DOOR	90 x 200
D/W	DOOR CUM WINDOW	15 x 200 + 30 x 122
D ₁	DOOR	78 x 200
W	WINDOW	122 x 122
W ₁	-DO-	30 x 122
W ₂	-DO-	30 x 30
V	JALLI VENTILATOR	60 x 60


MMDA (B/PP NO. B/19912/504/B/c/21)
 (C.N.S.)
 A.P. No. 15
 PART I
 PART II
 A.P. No. 15
 D.P.

scale: 1:40 (1:50)


plinth area per apartment:
 47.51 (sq. m) 48.9 m²

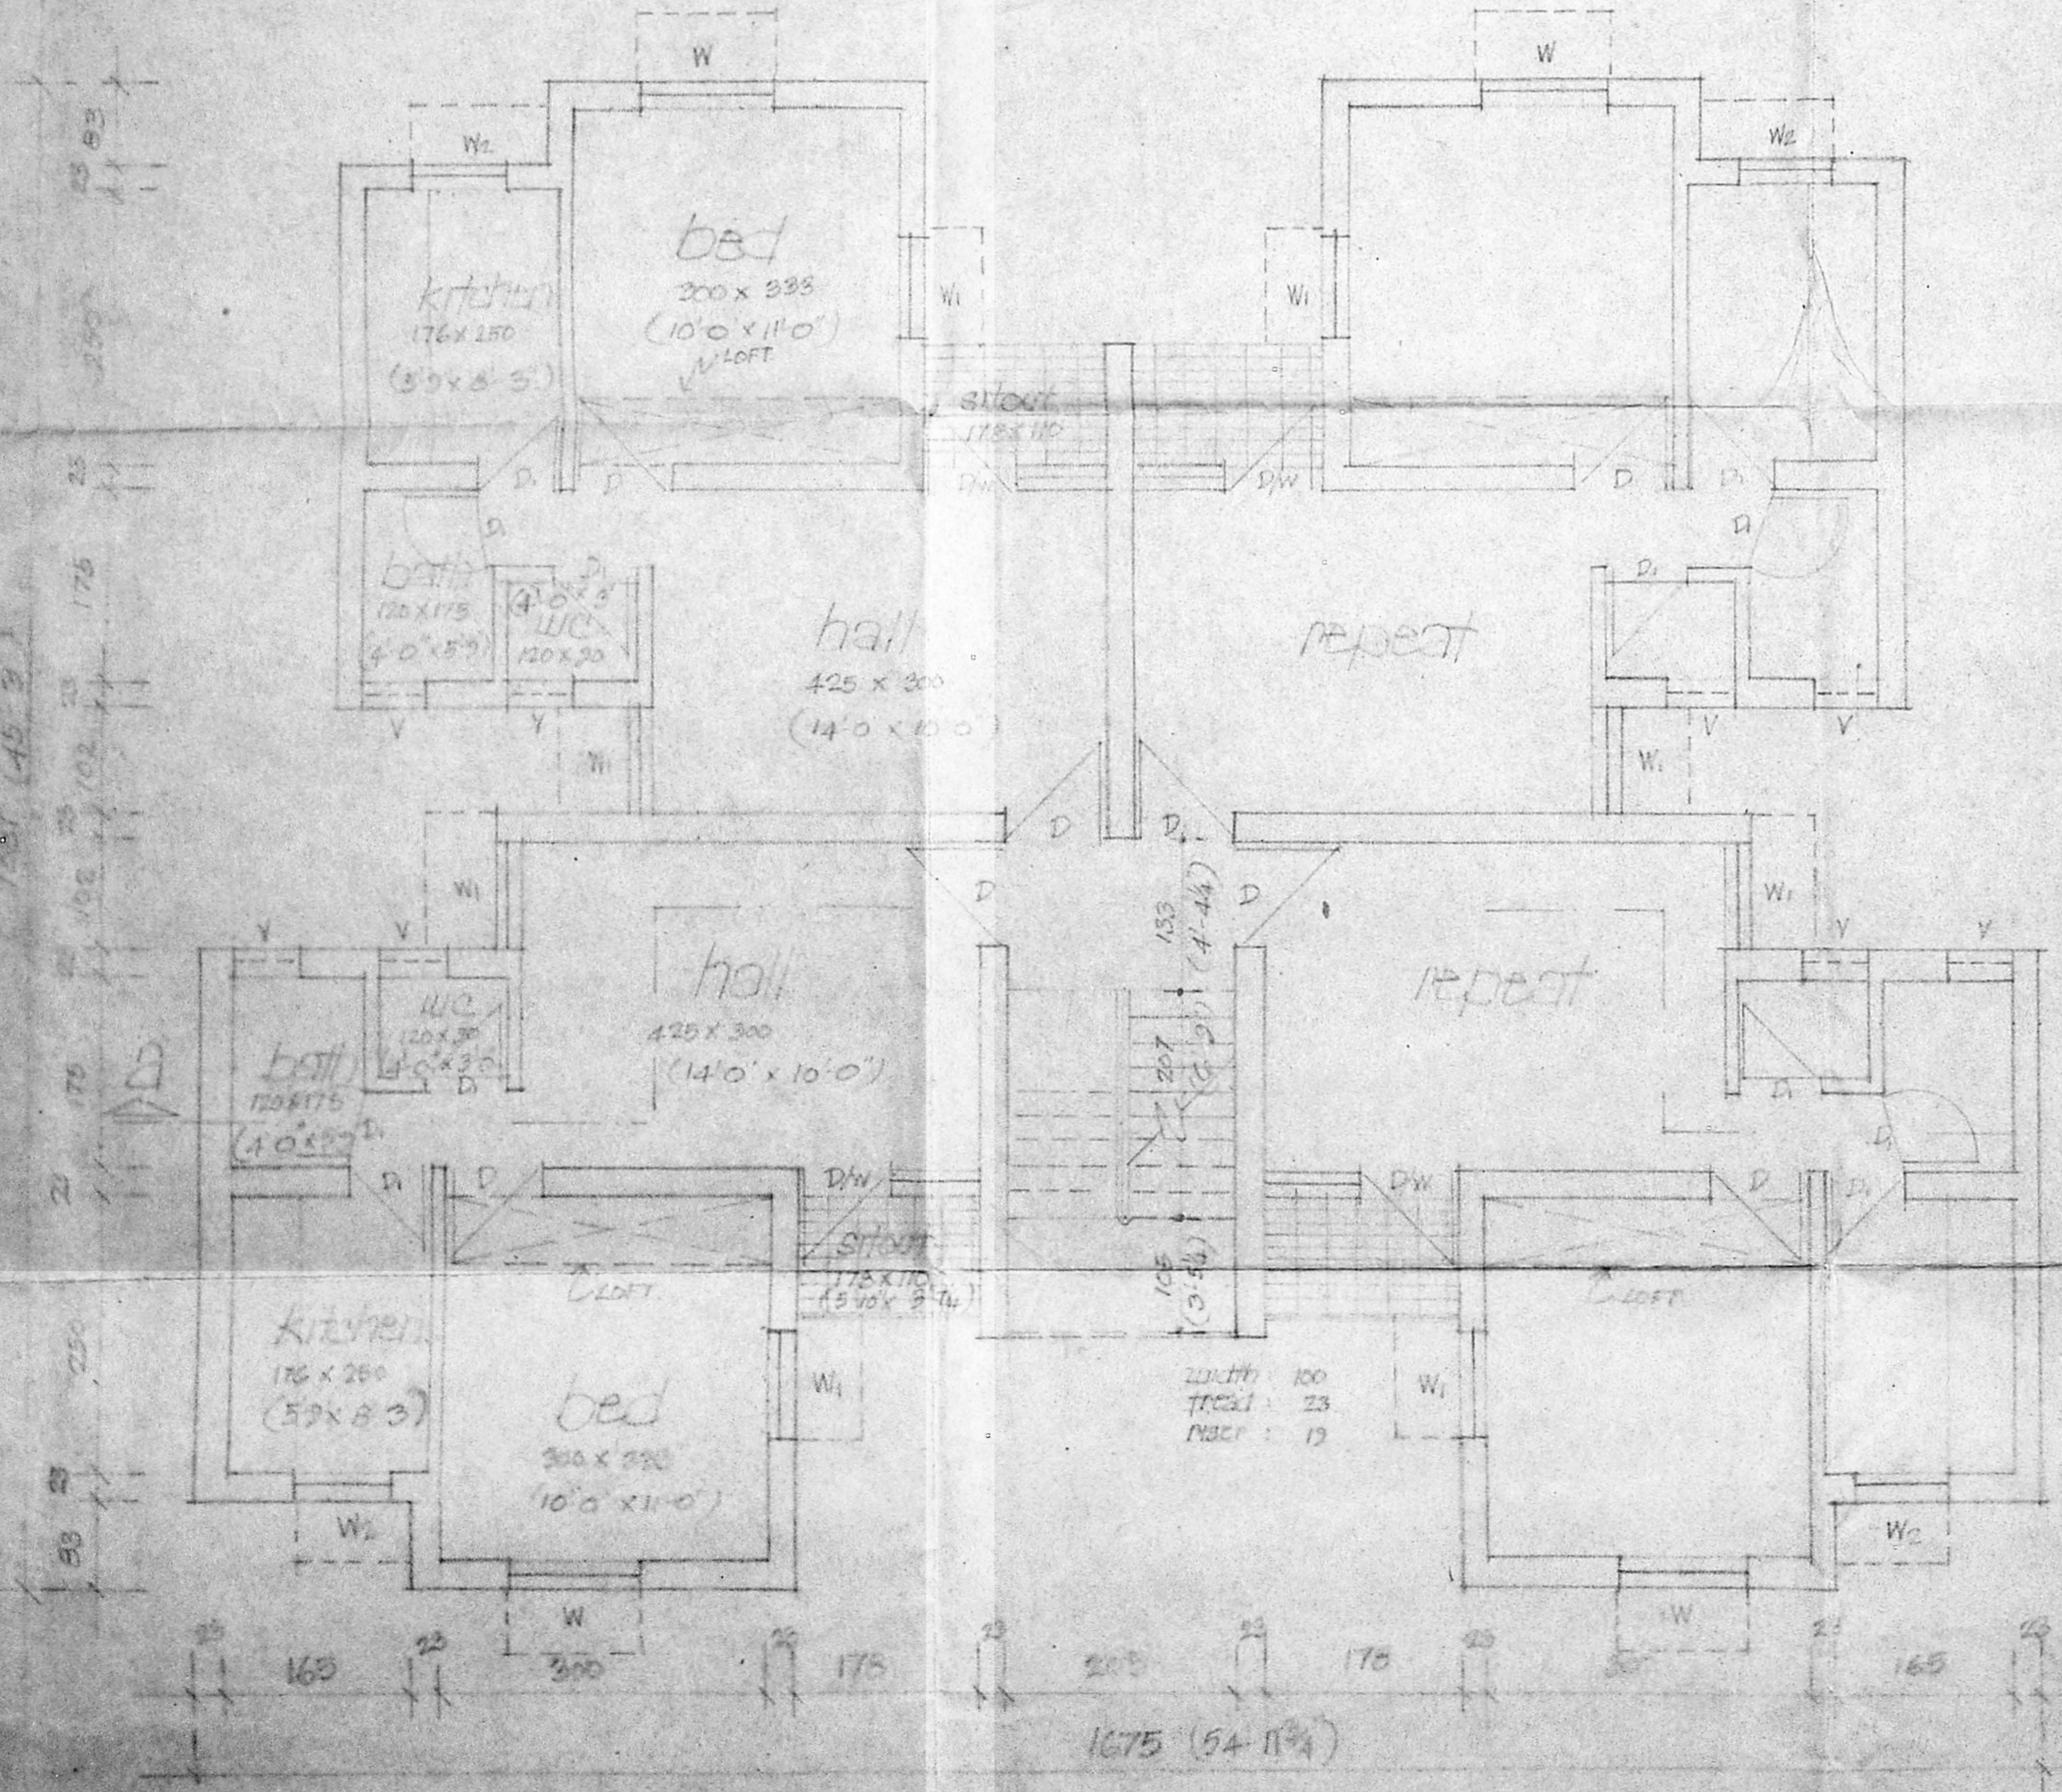

ground and typical floor plan

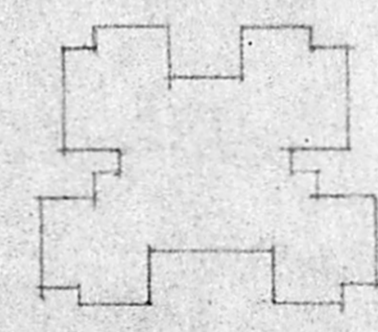

scale 1:400

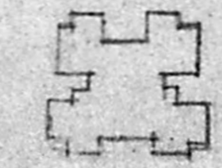


scale 1:800

planning officer
 set planner
 deputy planner

supervisor
 chief engineer

Planning Permit No. B/19712/504/c/c/95-
APPROVED
 SUBJECT TO THE CONDITIONS IN THIS OFFICE LETTER.
 No. B/1592/95- Date 10/9/95
 FOR MEMBER SECRETARY
 MADRAS METROPOLITAN
 DEVELOPMENT AUTHORITY
 MADRAS - 600 095.

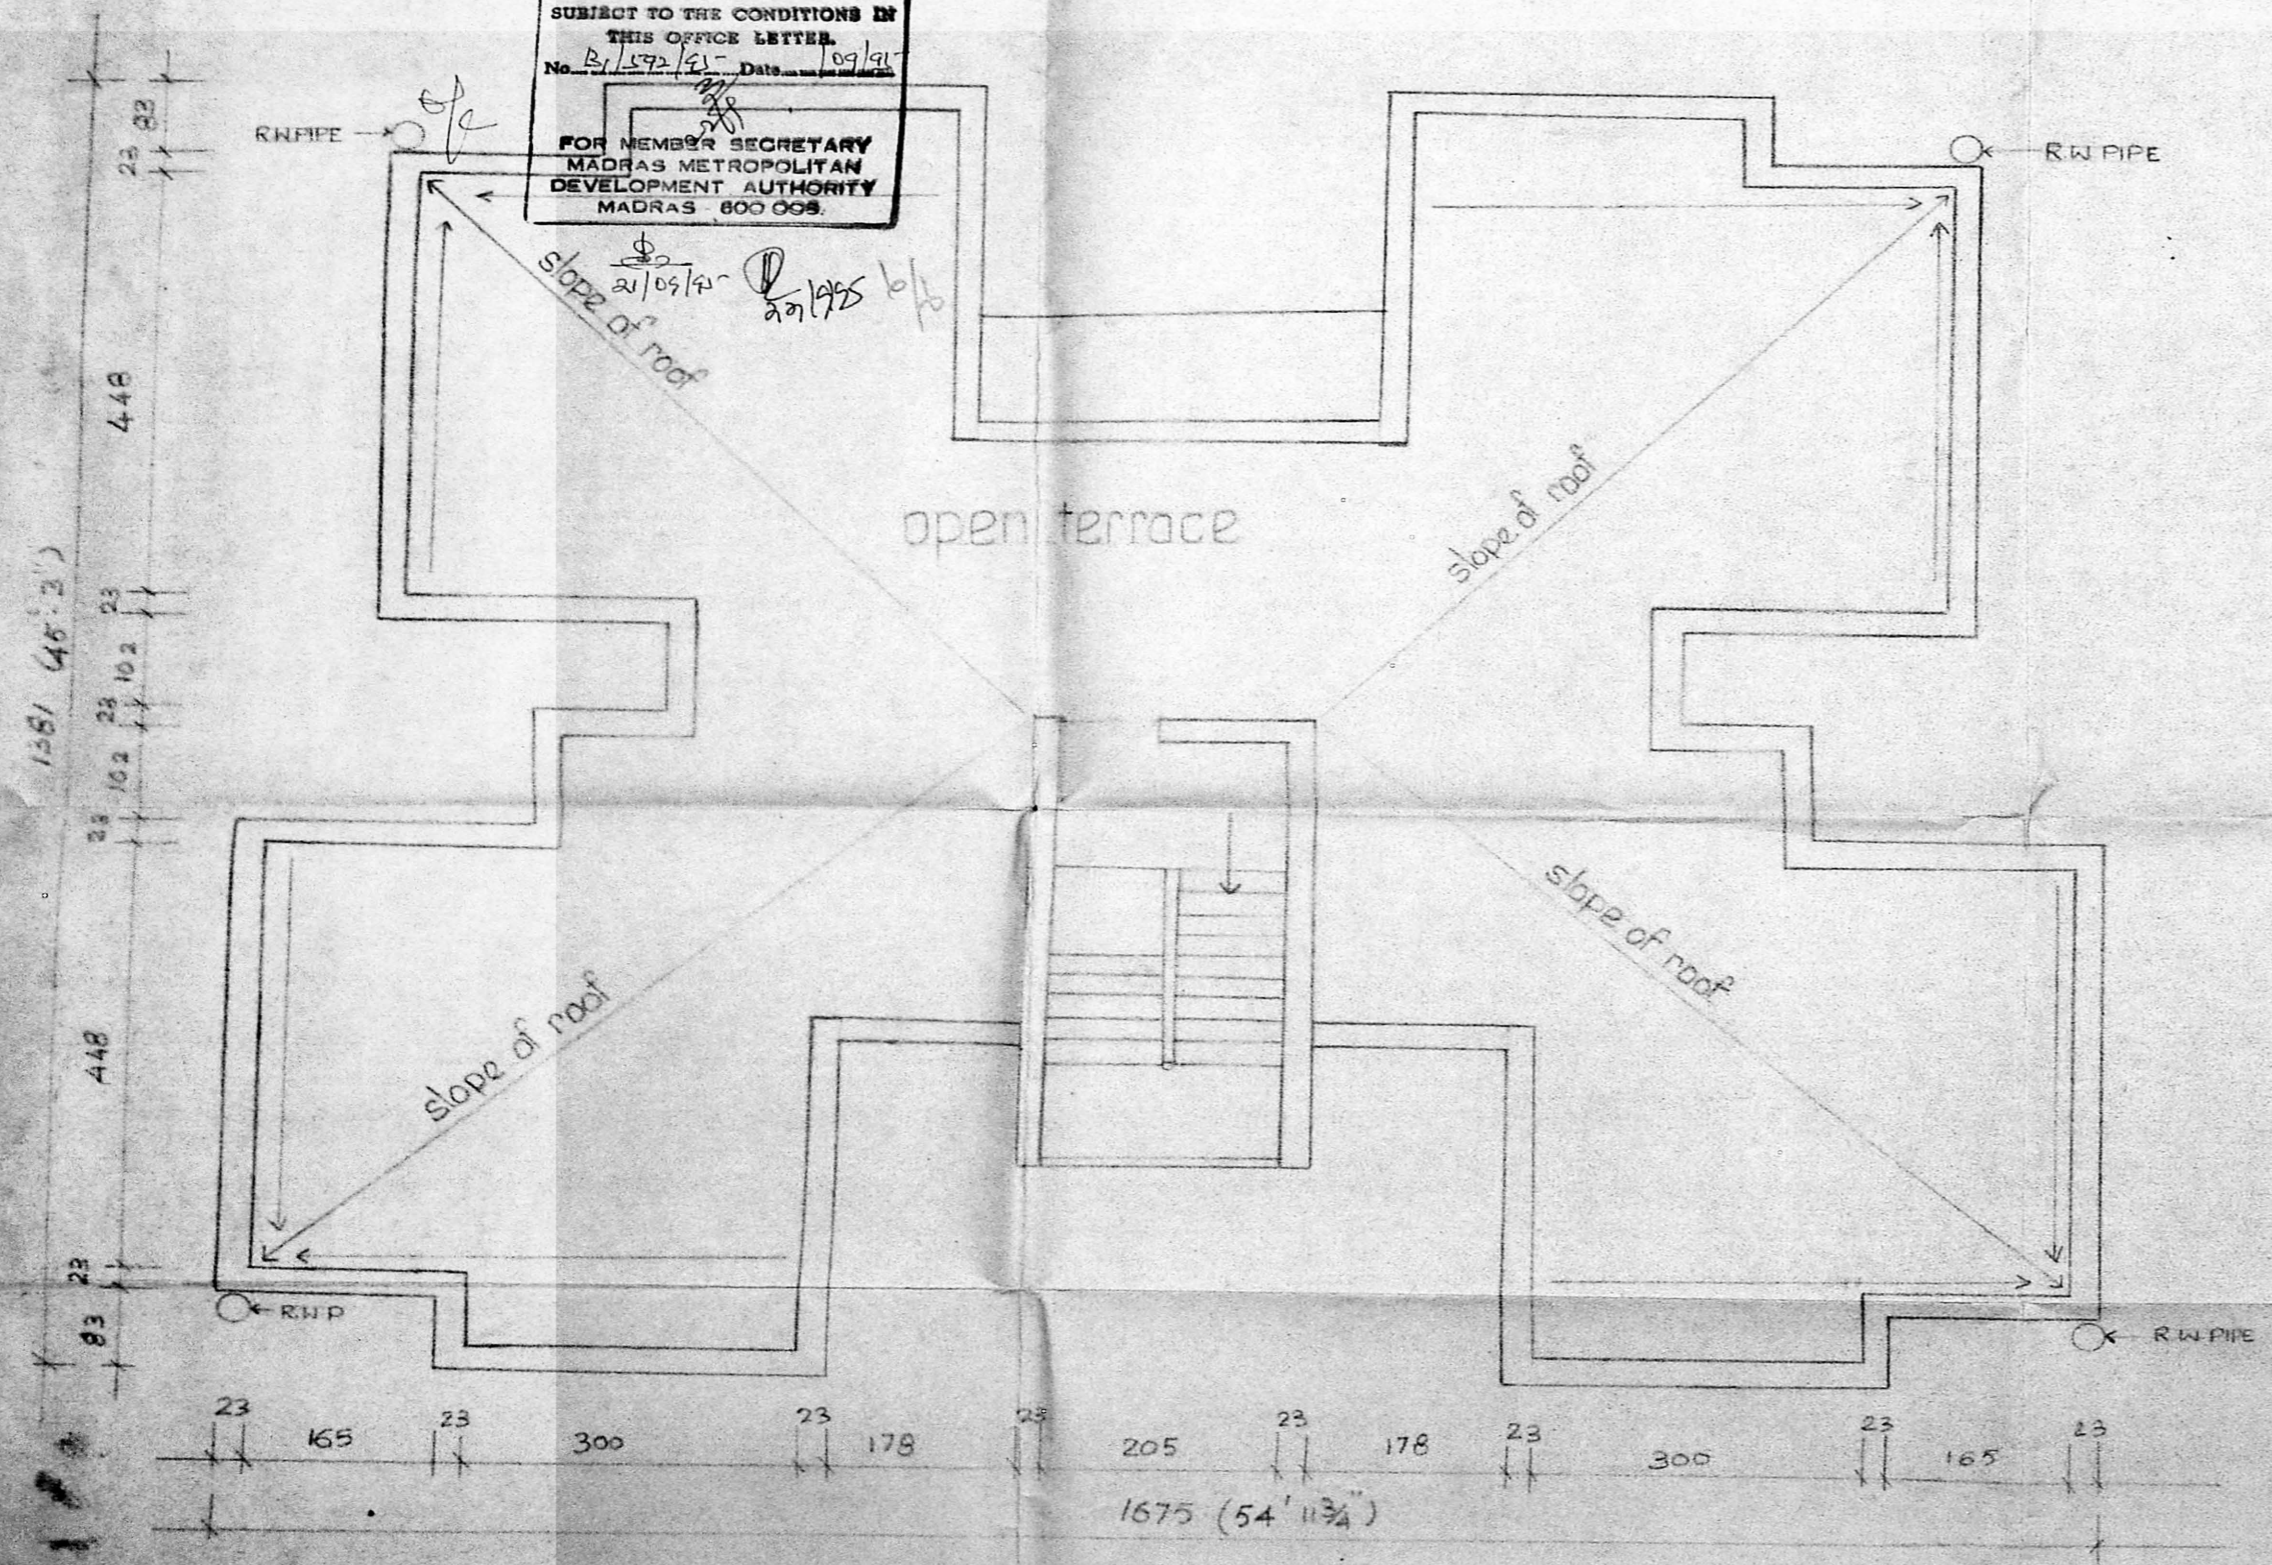

tamil nadu slum
 clearance board

MMDA B/PP NO. 1
 S.No. B/1592/95
 Part I for 21/09/95
 Part II
 (3 storied)
 Sheet 2 UP

terrace floor plan
 type design no: 9

scale: 1"=4'0" (1:50) all dimensions are in 'm.m'

S. Nityanandan 11/9/95 drawn by	Assistant planner	Deputy planner
Suptd's engineer	Chief engineer	