



FRONT ELEVATION


Planning Permit No. **APPROVED**  
 SUBJECT TO THE CONDITIONS IN THIS OFFICE LETTER.  
 B/28795 Date 10/2/81  
 18/07/80 Not 19/9/80  
 FOR MEMBER SECRETARY  
 MADRAS METROPOLITAN  
 DEVELOPMENT AUTHORITY  
 MADRAS - 600 008.

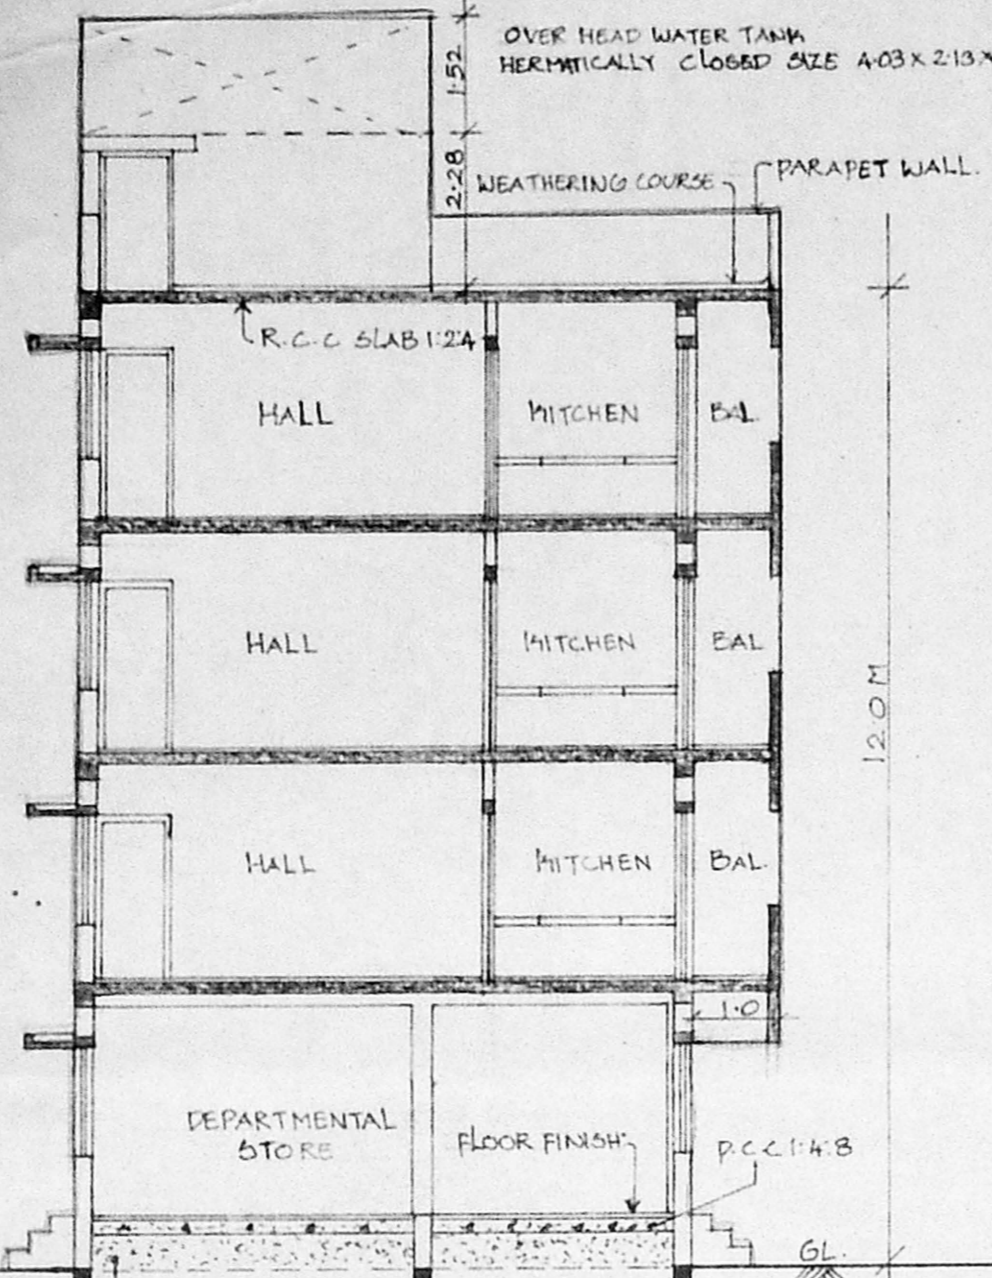


SECTION XX

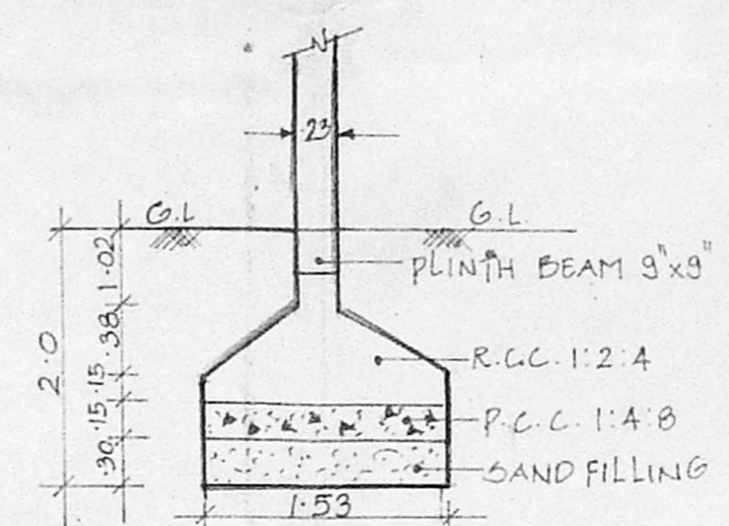


FOUNDATION DETAIL  
SCALE 1" = 1/4'

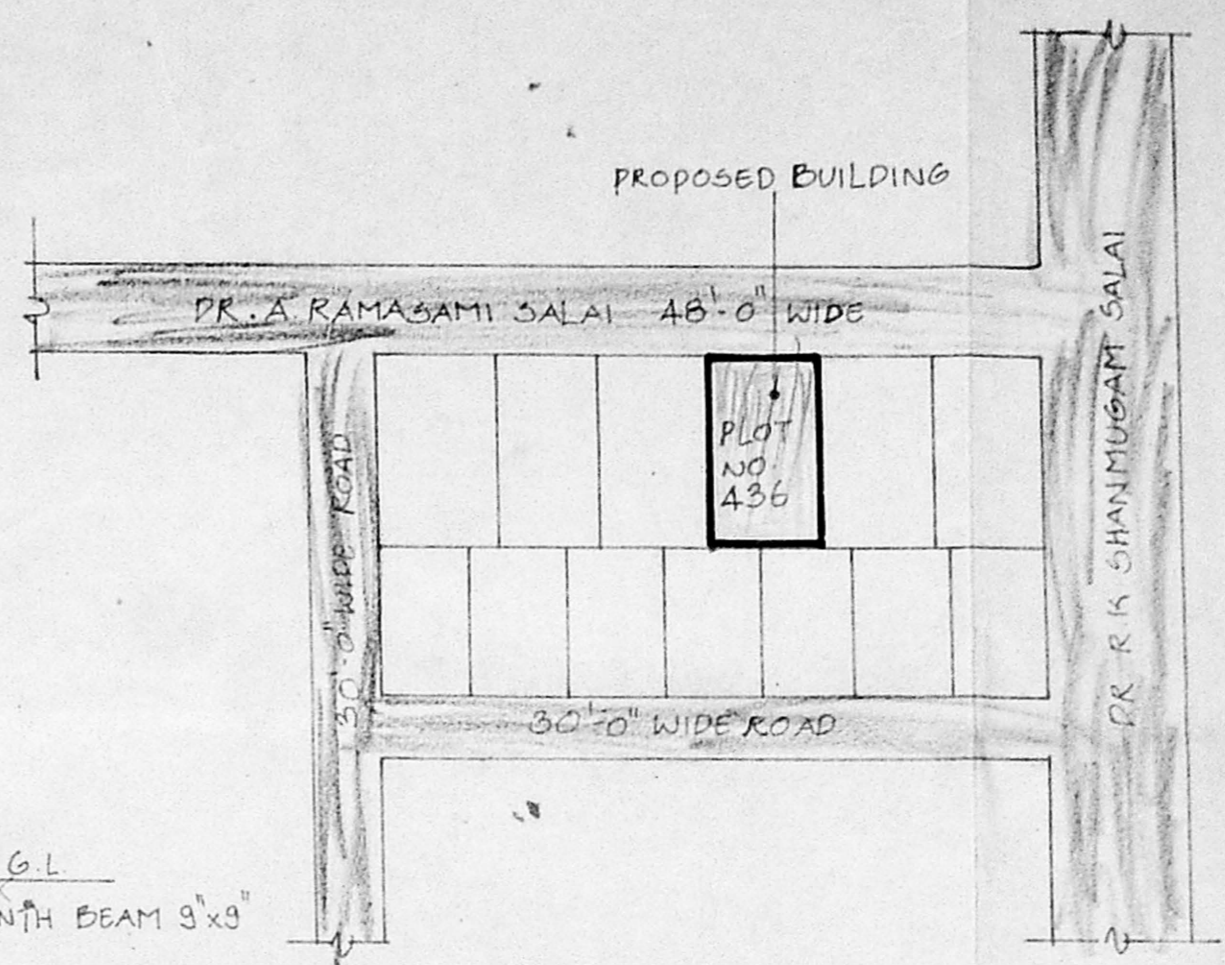


KEY PLAN  
NOT TO SCALE

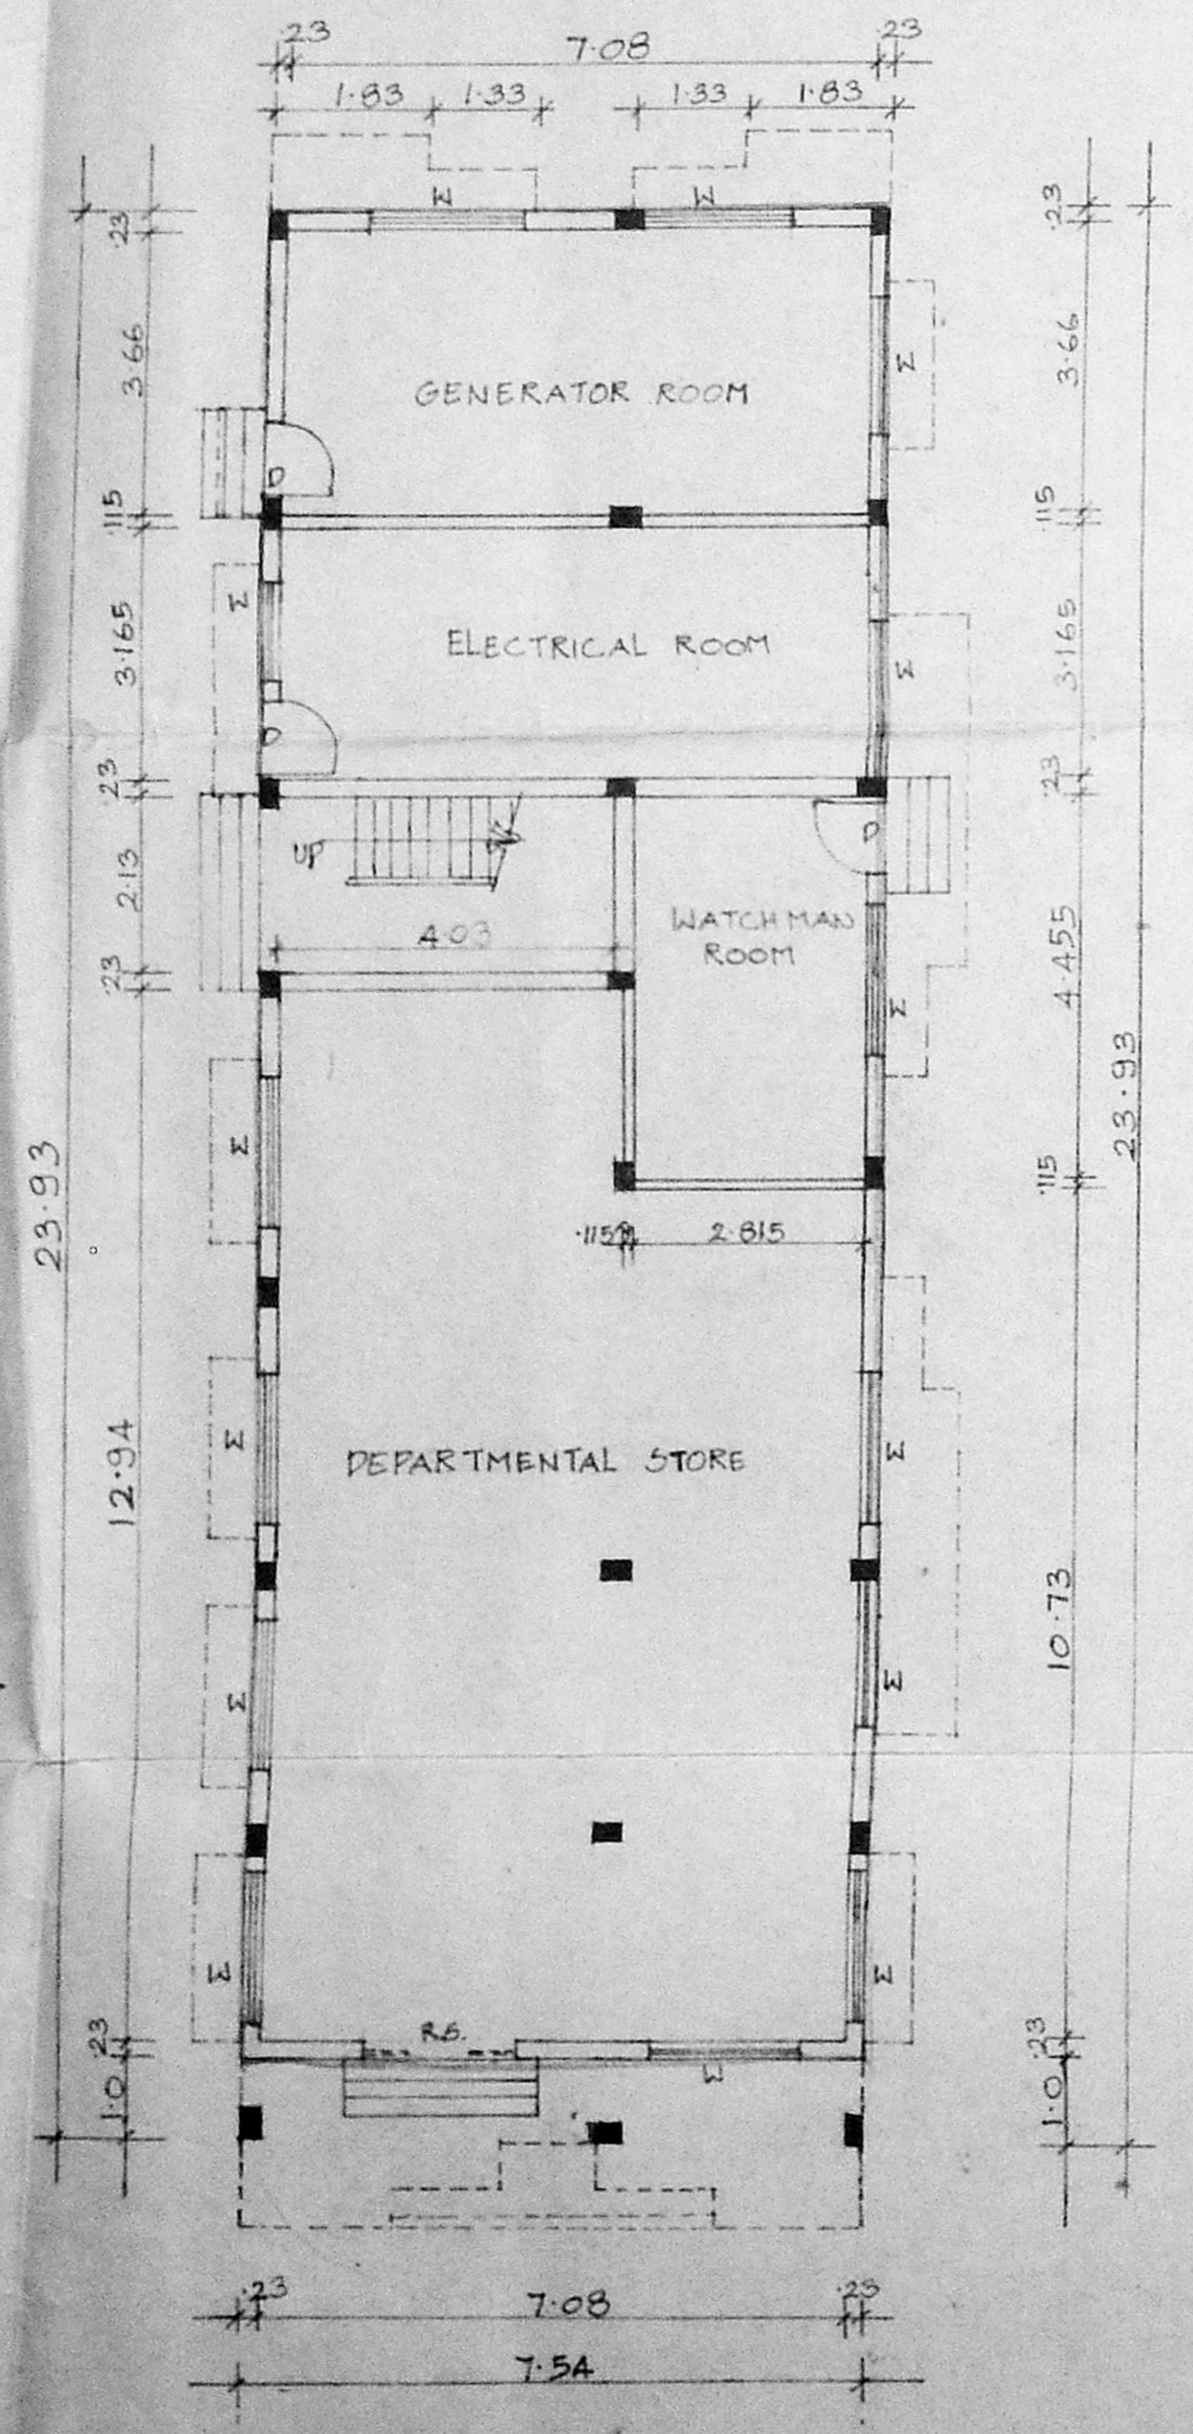


GROUND FLOOR PLAN

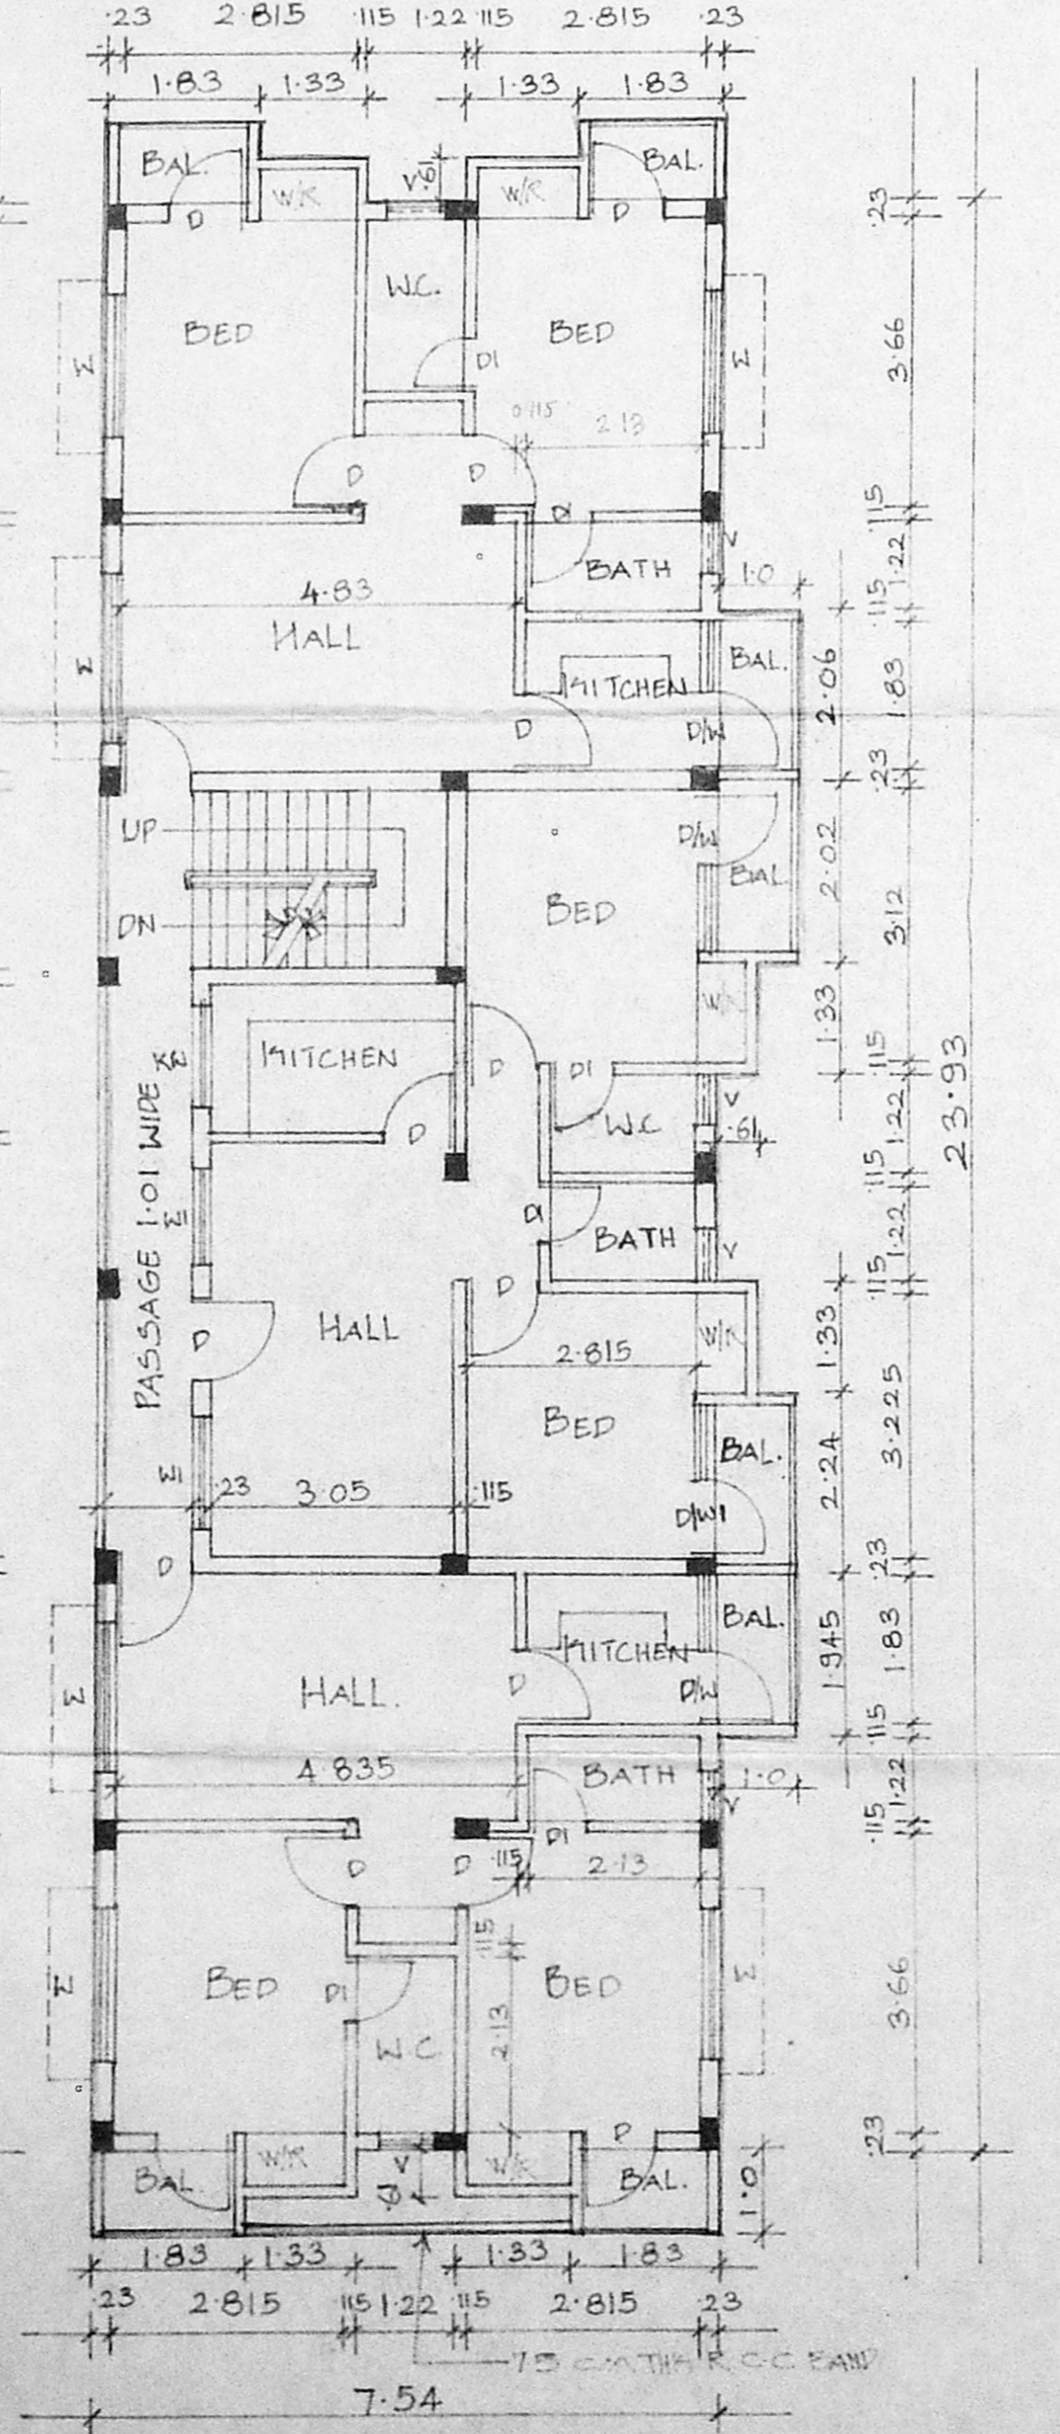


TYPICAL FLOOR PLAN (I, II, III. FLOOR)

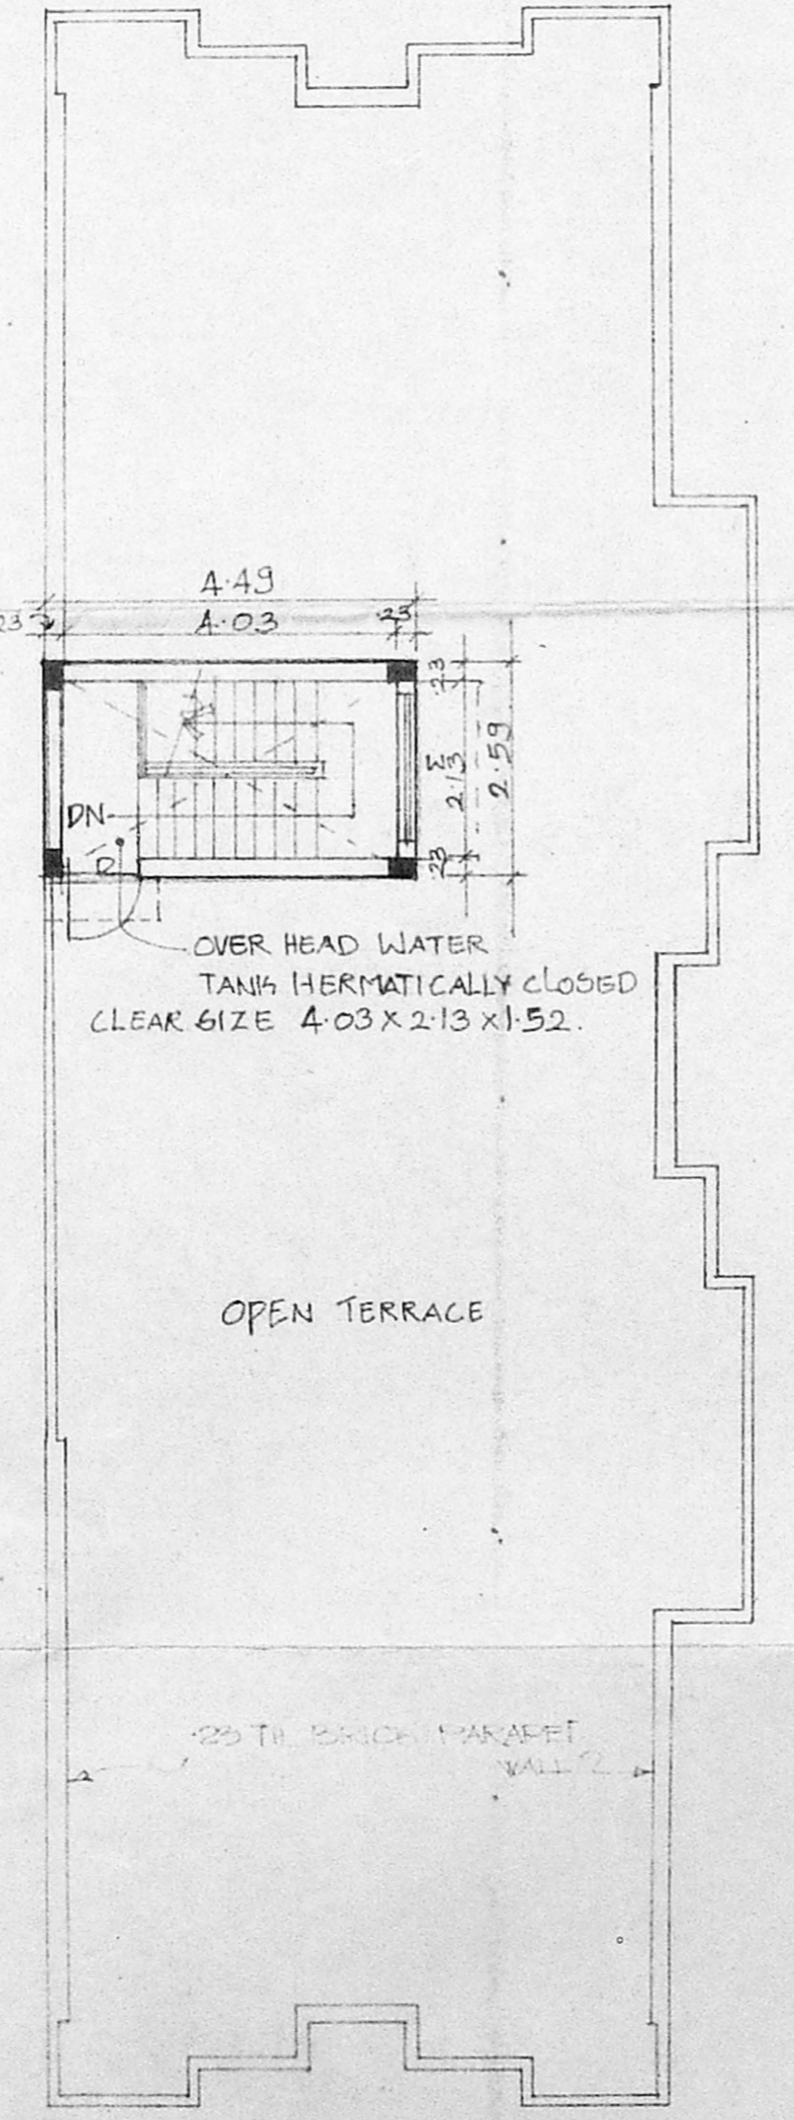

TERRACE FLOOR PLAN

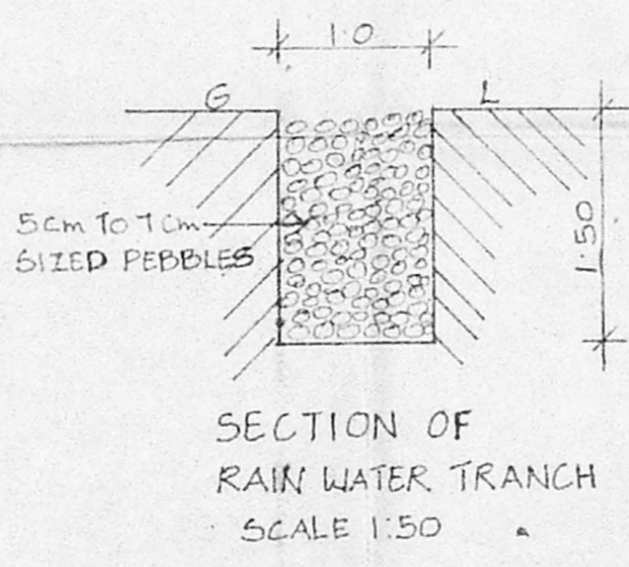

SECTION OF RAIN WATER TRANCH  
SCALE 1:50

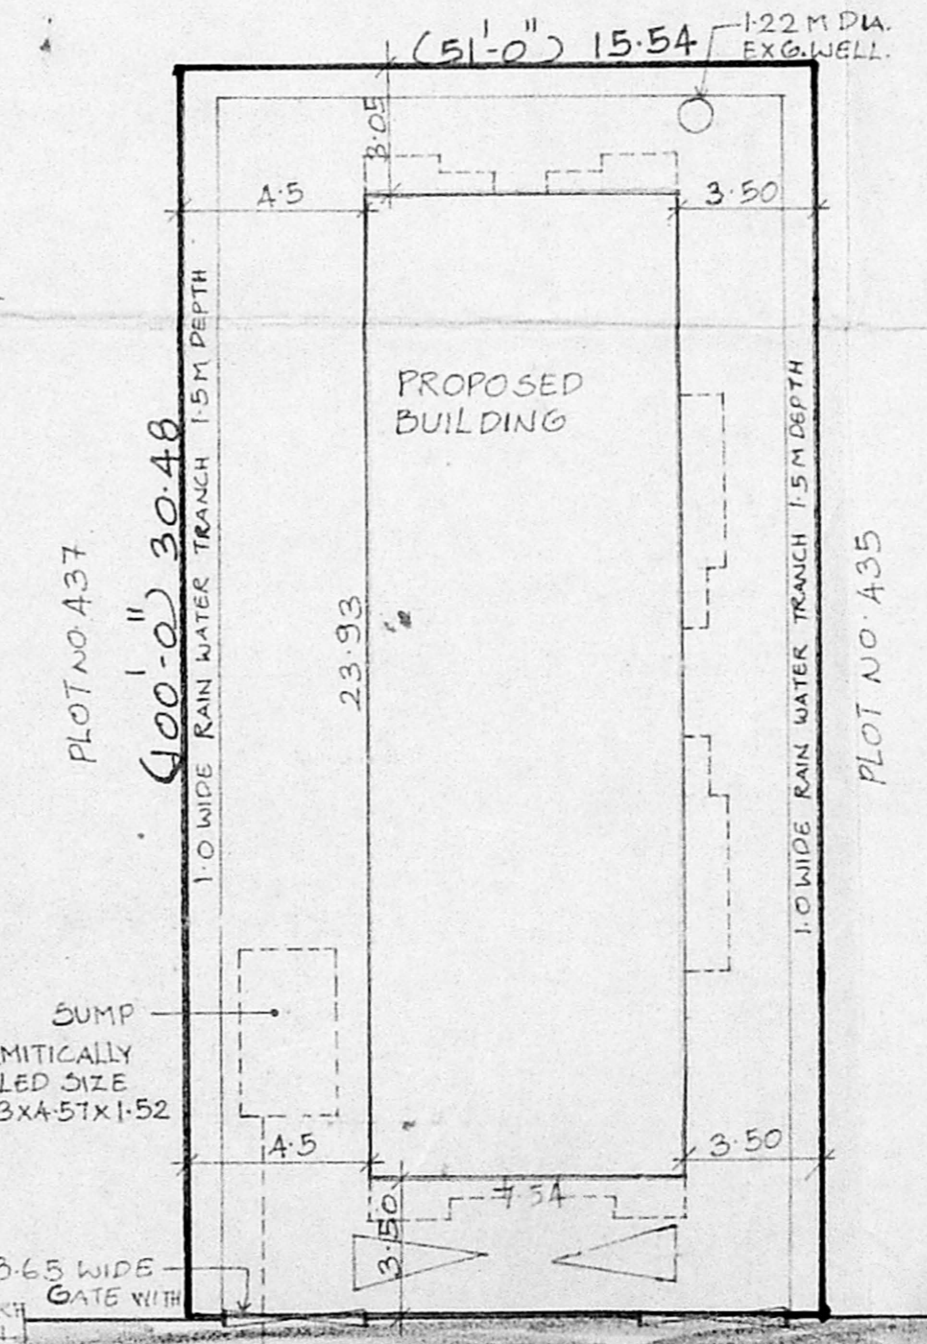

SITE PLAN SCALE 1:200

SCHEDULE OF WORKS

D	DOOR	1.83 x 2.13
DI	DOOR	1.83 x 2.13
D/W	DOOR/WINDOW	1.83 x 2.13
W	WINDOW	1.83 x 1.37
WI	DOOR	1.22 x 1.37
MW	KITCHEN WINDOW	1.22 x .91
V	VENTILATOR	.60 x .60
R.S	ROLLING SHUTTER	2.28 x 2.13

MMDA B/P/P No. (G.No. 11/626/91)  
 Part I  
 Part II

AREA STATEMENTS

PLOT AREA	473.66 m <sup>2</sup>
GROUND FLOOR AREA	103.032 m <sup>2</sup>
FIRST FLOOR AREA	200.815 m <sup>2</sup>
SECOND FLOOR AREA	200.815 m <sup>2</sup>
THIRD FLOOR AREA	200.815 m <sup>2</sup>
TOTAL	705.687 m <sup>2</sup>

F.S.I PROVIDED : 705.687 = 1489  
 473.66

NON F.S.I PROVIDED : 103.032  
 (GENERATOR ROOM, ELECTRICAL ROOM, WATCHMAN ROOM)  
 AREA OF DEPARTMENTAL STORE : 93.712 m<sup>2</sup>

SCALE 1:100  
 ALL DIMENSIONS ARE IN METRES.

PLAN SHOWING THE PROPOSED CONSTRUCTION OF FLATS IN PLOT NO. 436, Dr. A. RAMASAMI SALAI, K.K. NAGAR, MADRAS. 600 078. S NO 419/1A PART - KODAMBAKKAM VILLAGE.

COLOUR INDEX  
 PROPOSAL SHOWN THUS  
 ROAD  
 BOUNDARY

T. G. Krishnamurthy RAO  
 OWNER

T. G. KRISHNAMURTHY RAO  
 CIVIL ENGINEER  
 CLASS I LICENSED SURVEYOR NO. 370  
 CORPORATE OFFICER MADRAS  
 C-10, 5<sup>TH</sup> AVENUE  
 11/12, LAKE VIEW ROAD, MADRAS-600038  
 LICENSED SURVEYOR.