



Planning Permit No. **APPROVED**  
 SUBJECT TO THE CONDITIONS IN THIS OFFICE LETTER.  
 No. B/6671/95 Date 06/95  
 FOR MEMBER SECRETARY  
 MADRAS METROPOLITAN  
 DEVELOPMENT AUTHORITY  
 MADRAS - 600 008.


29.06/95  
 20/11/95  
 20/11/95

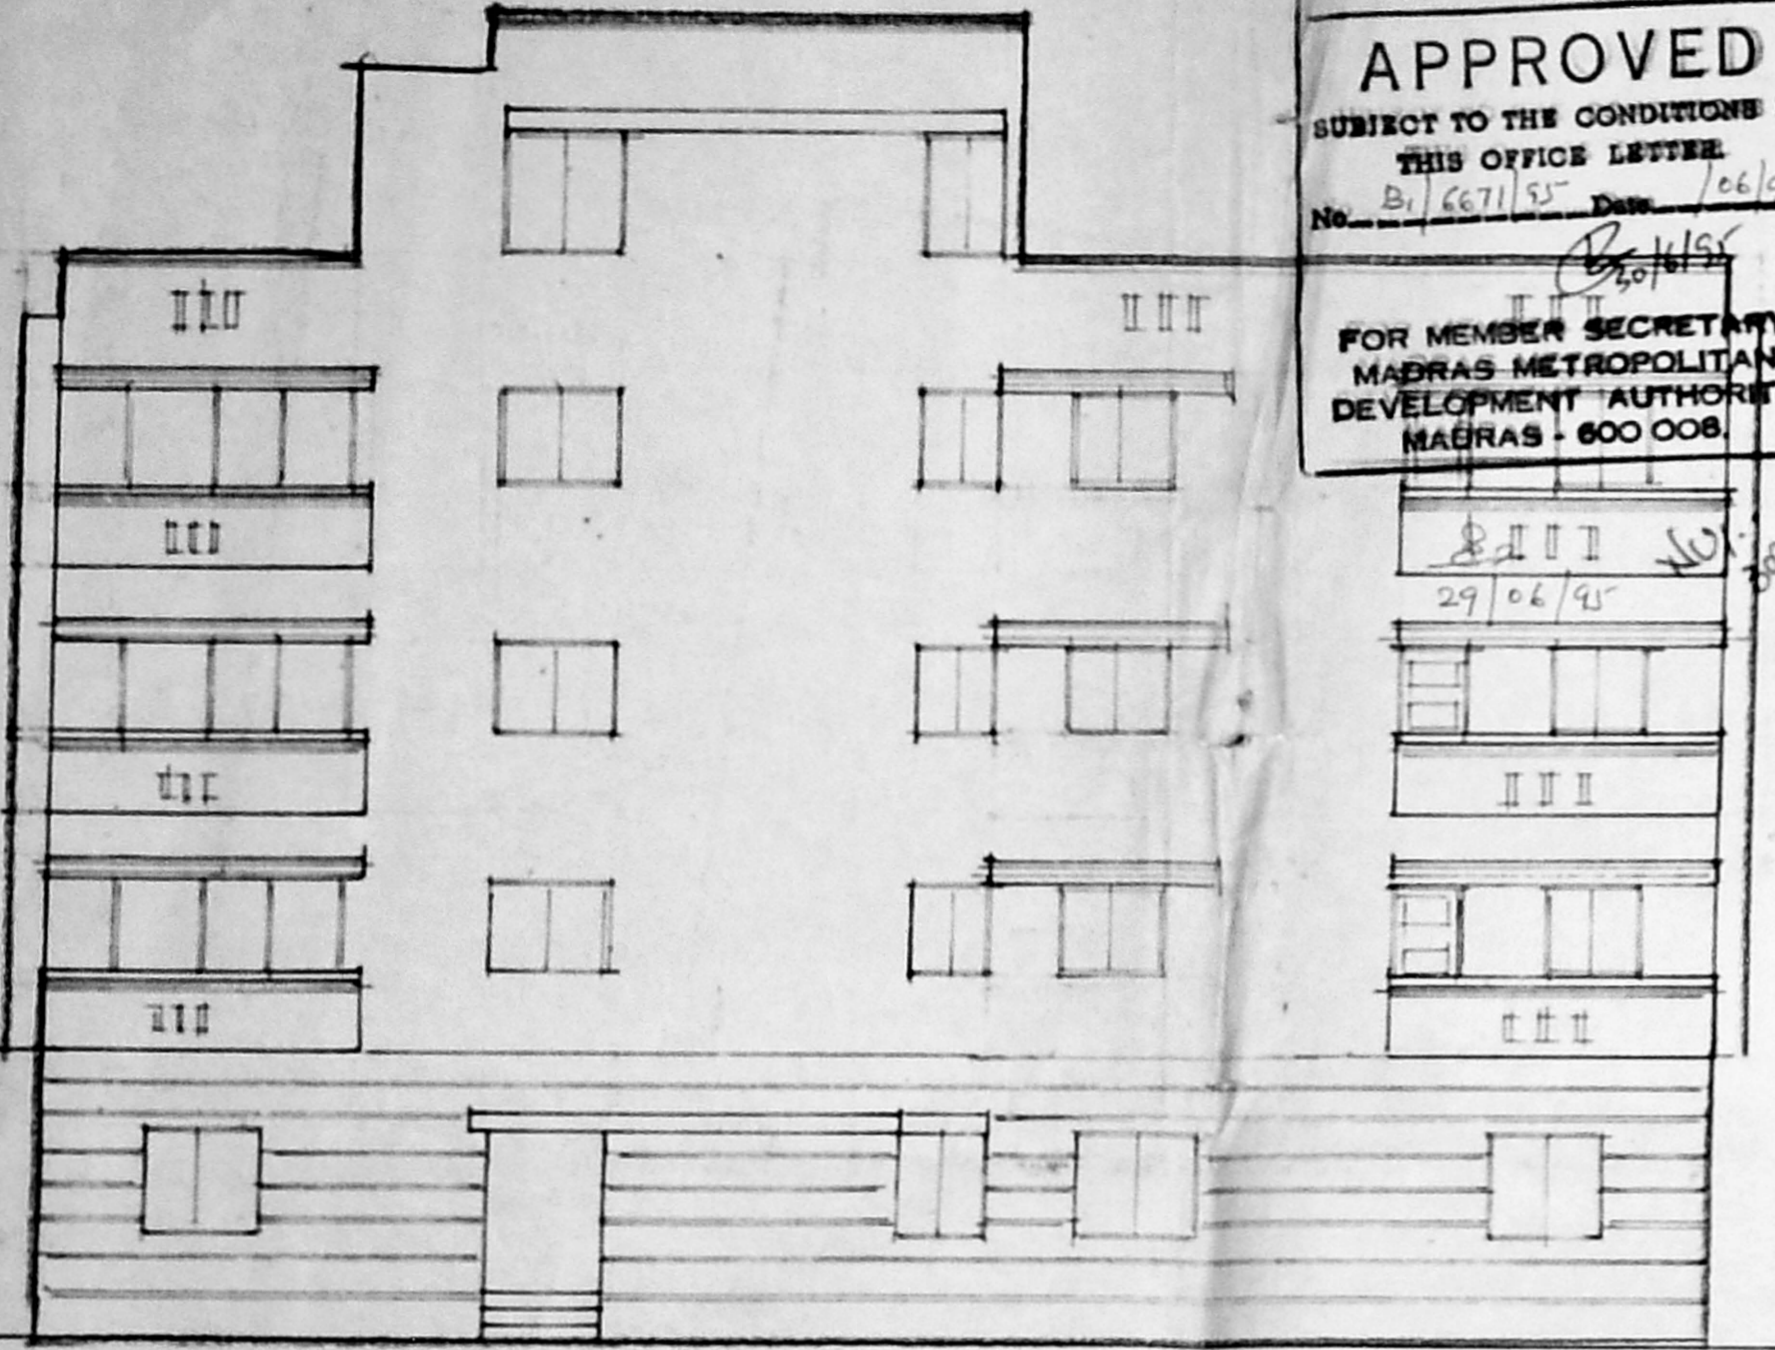


FRONT ELEVATION

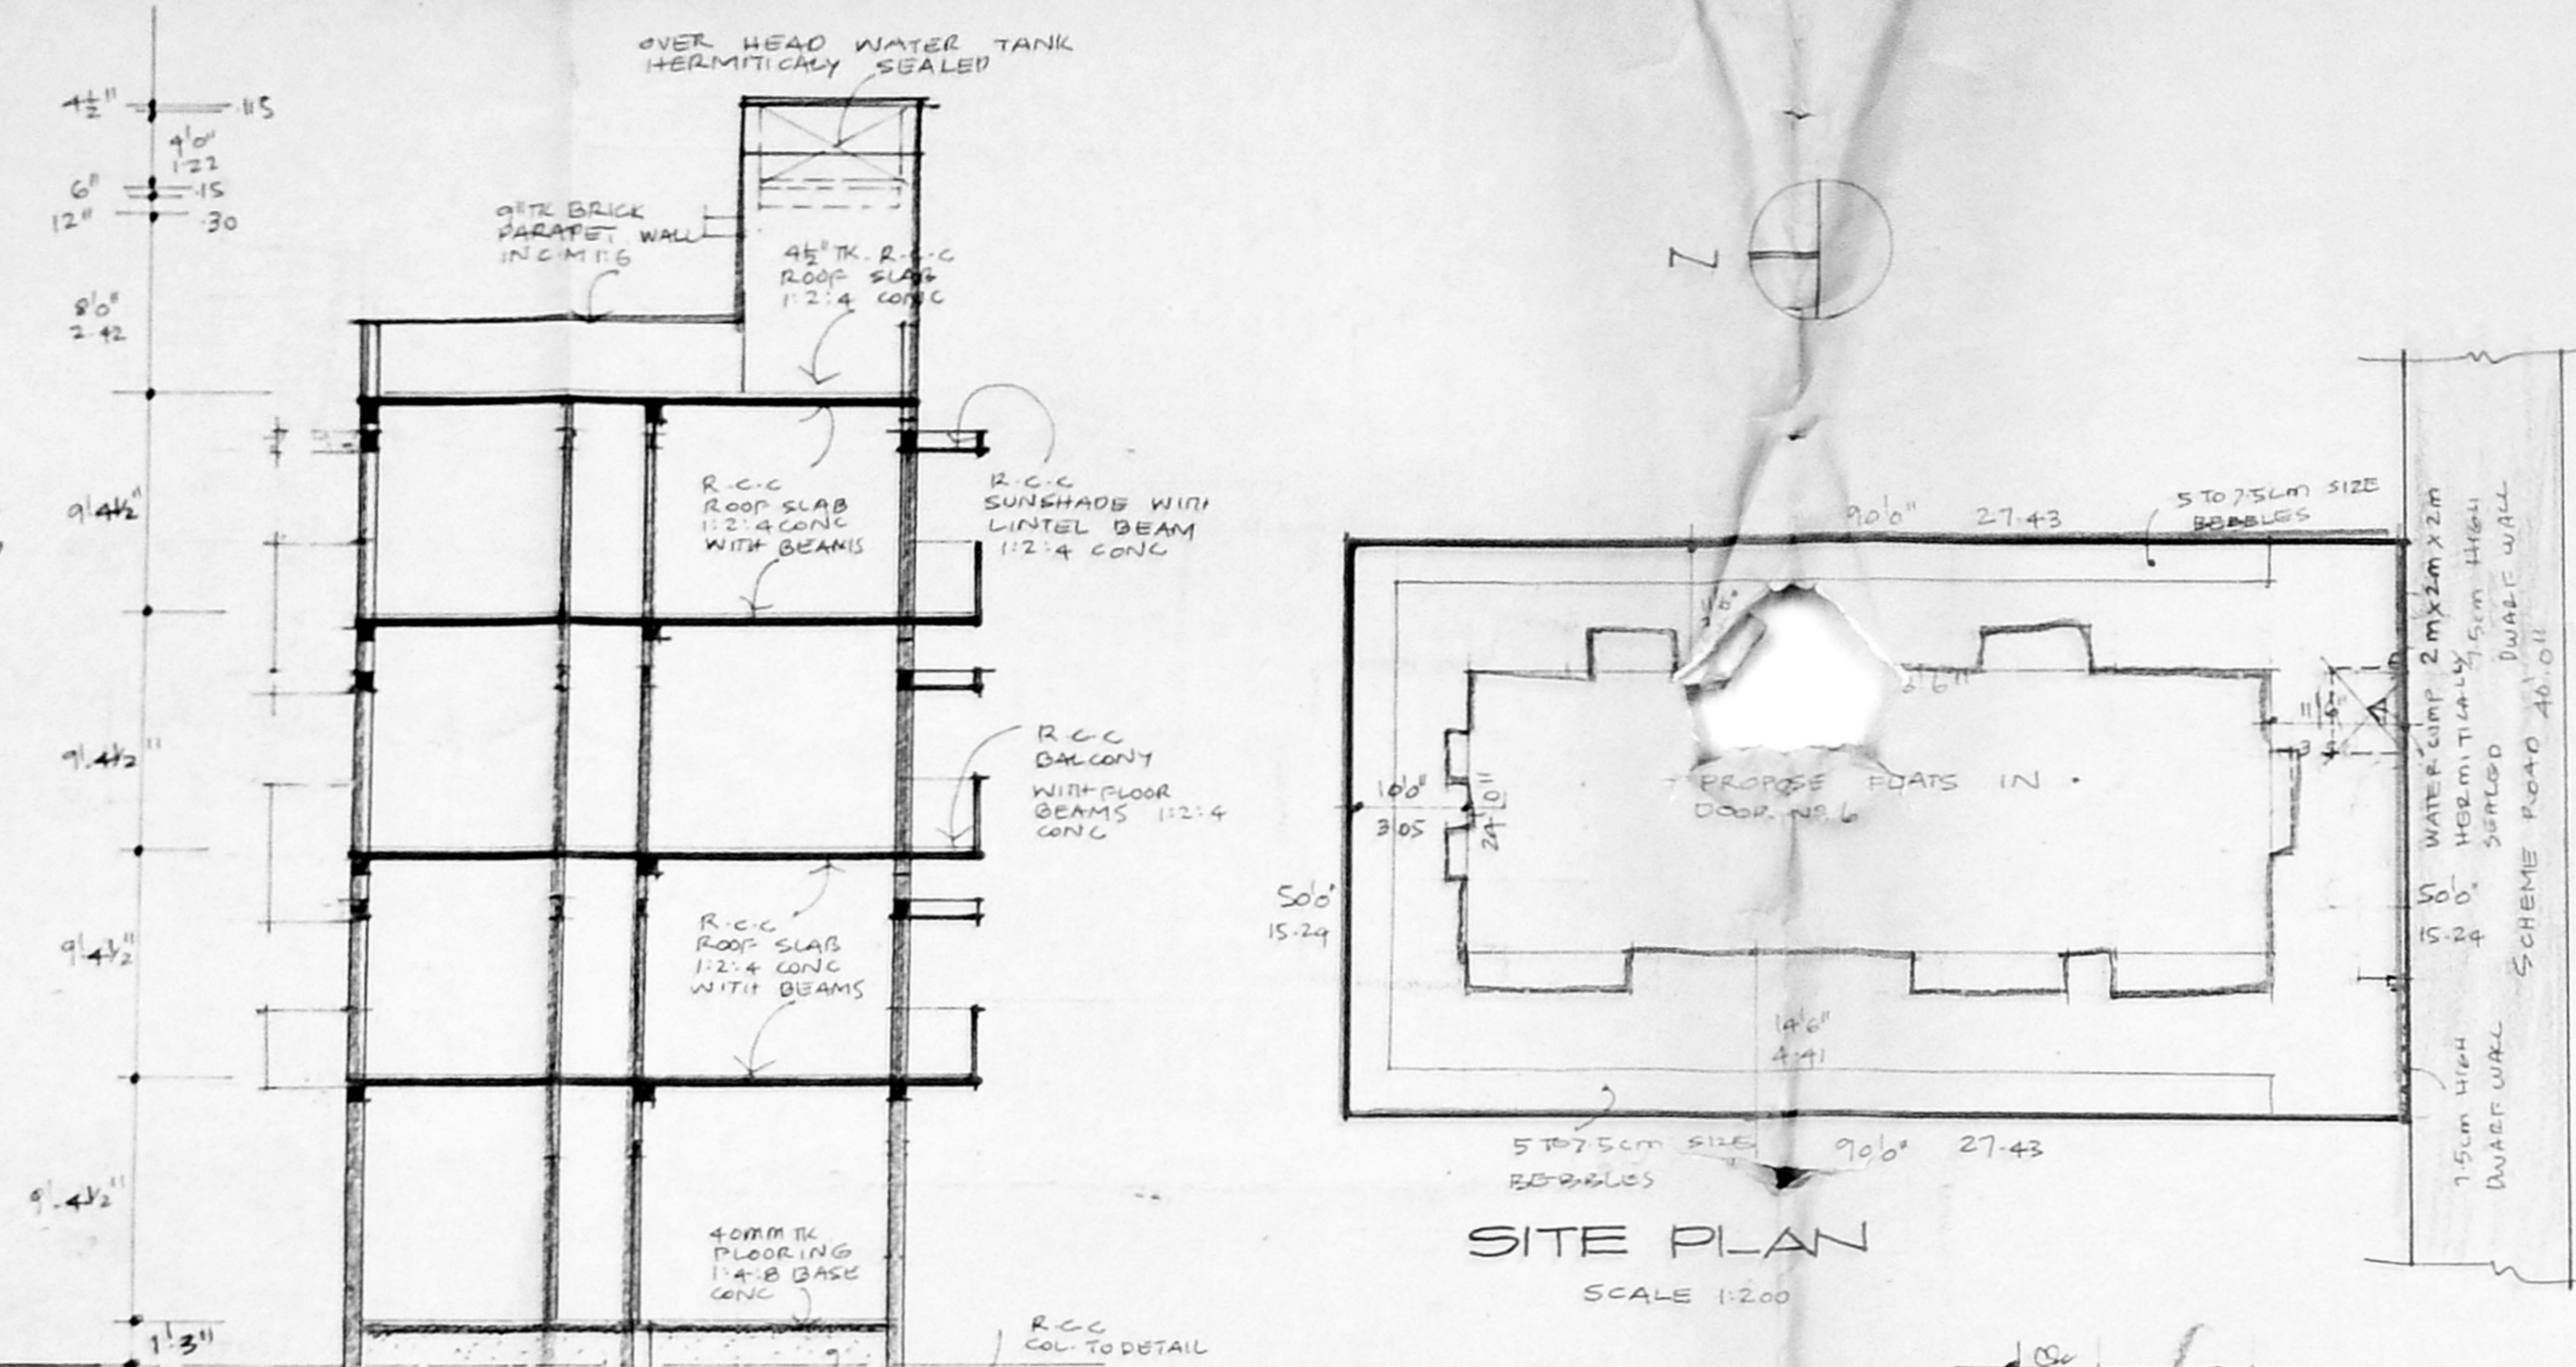


SECTION 'AA'

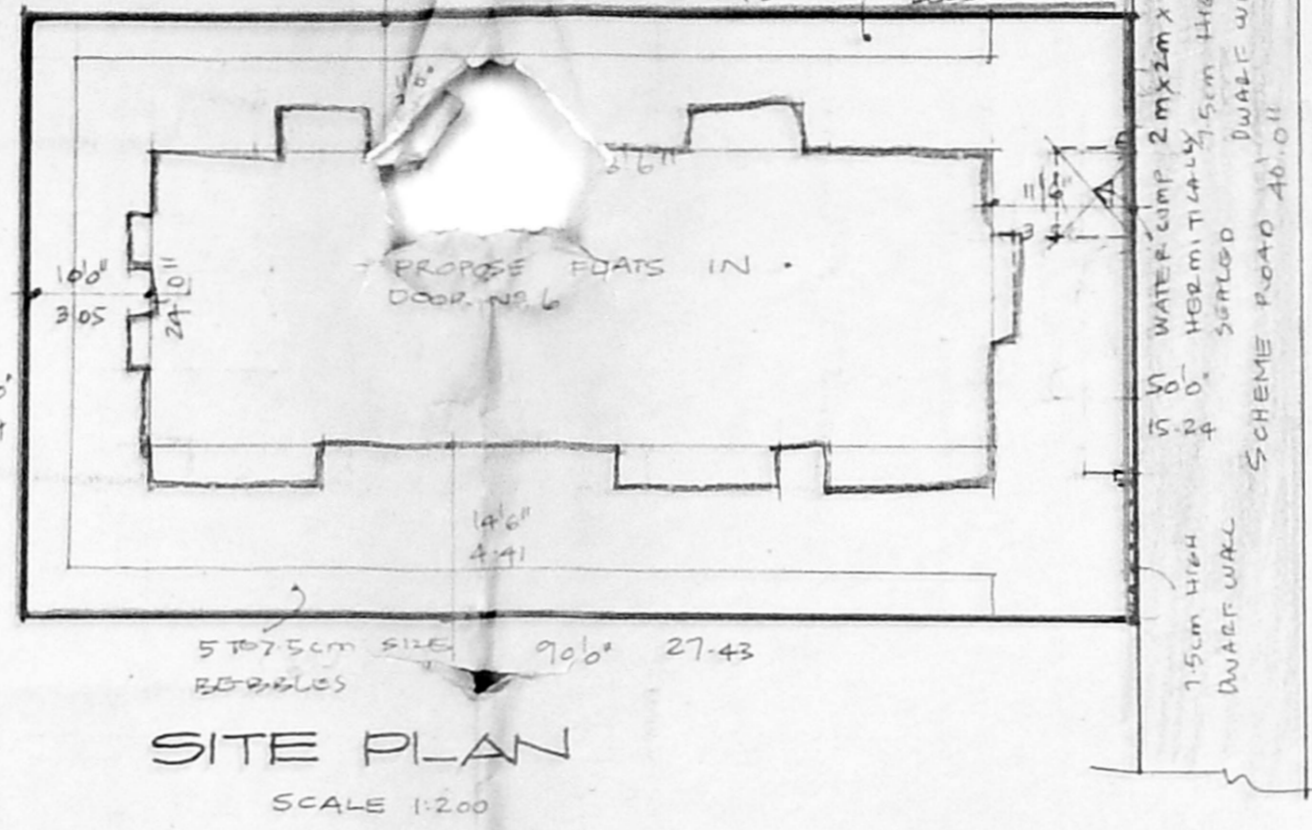


SITE PLAN  
SCALE 1:200

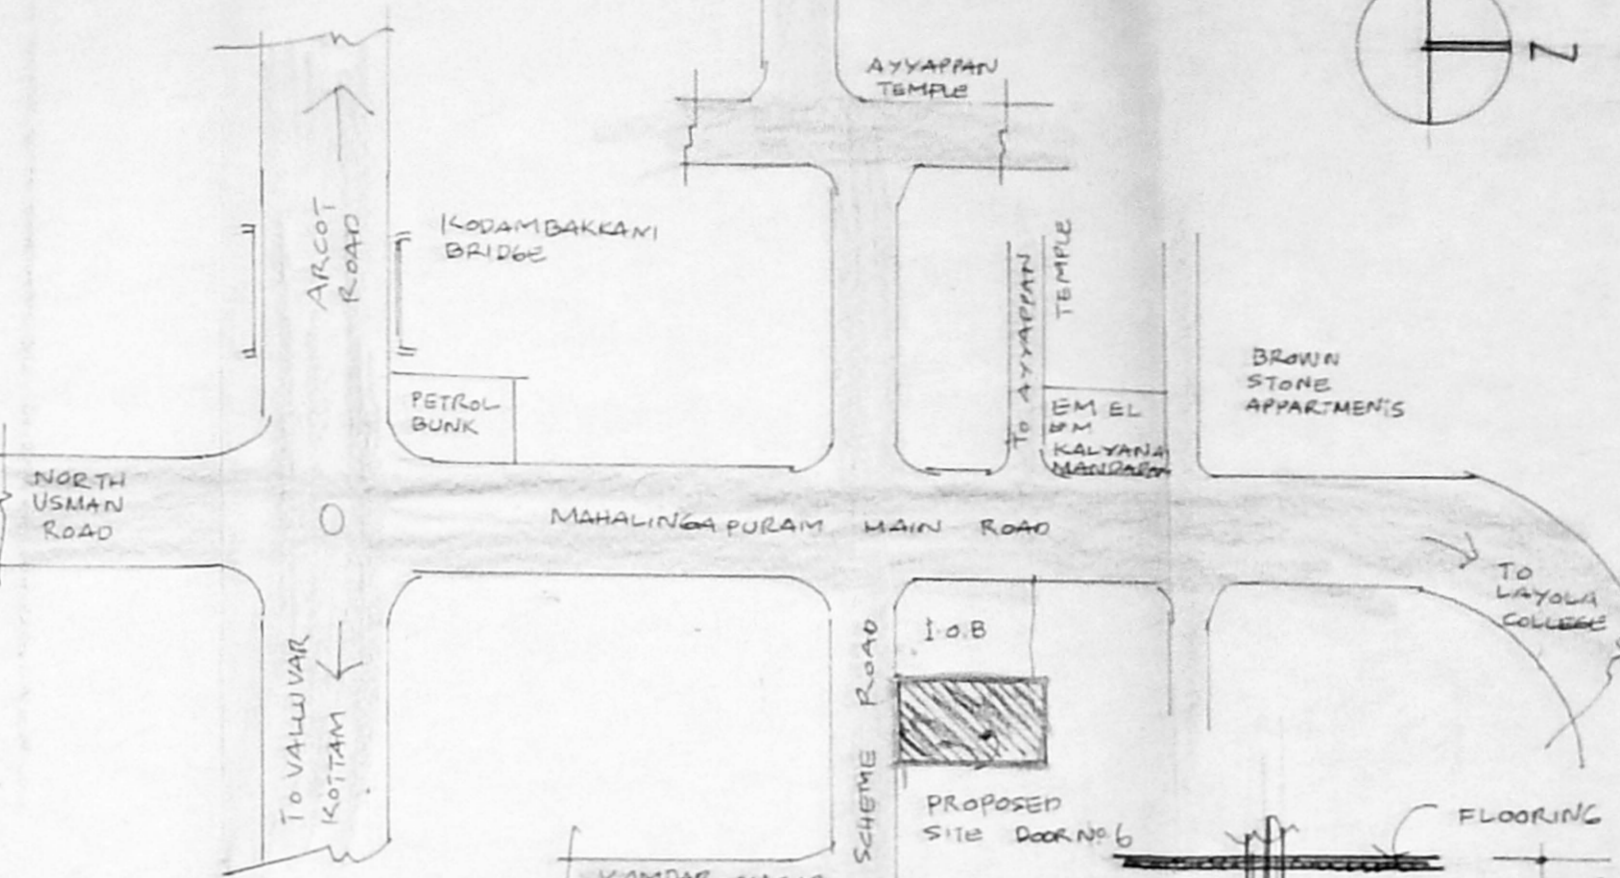


KEY PLAN  
NOT TO SCALE

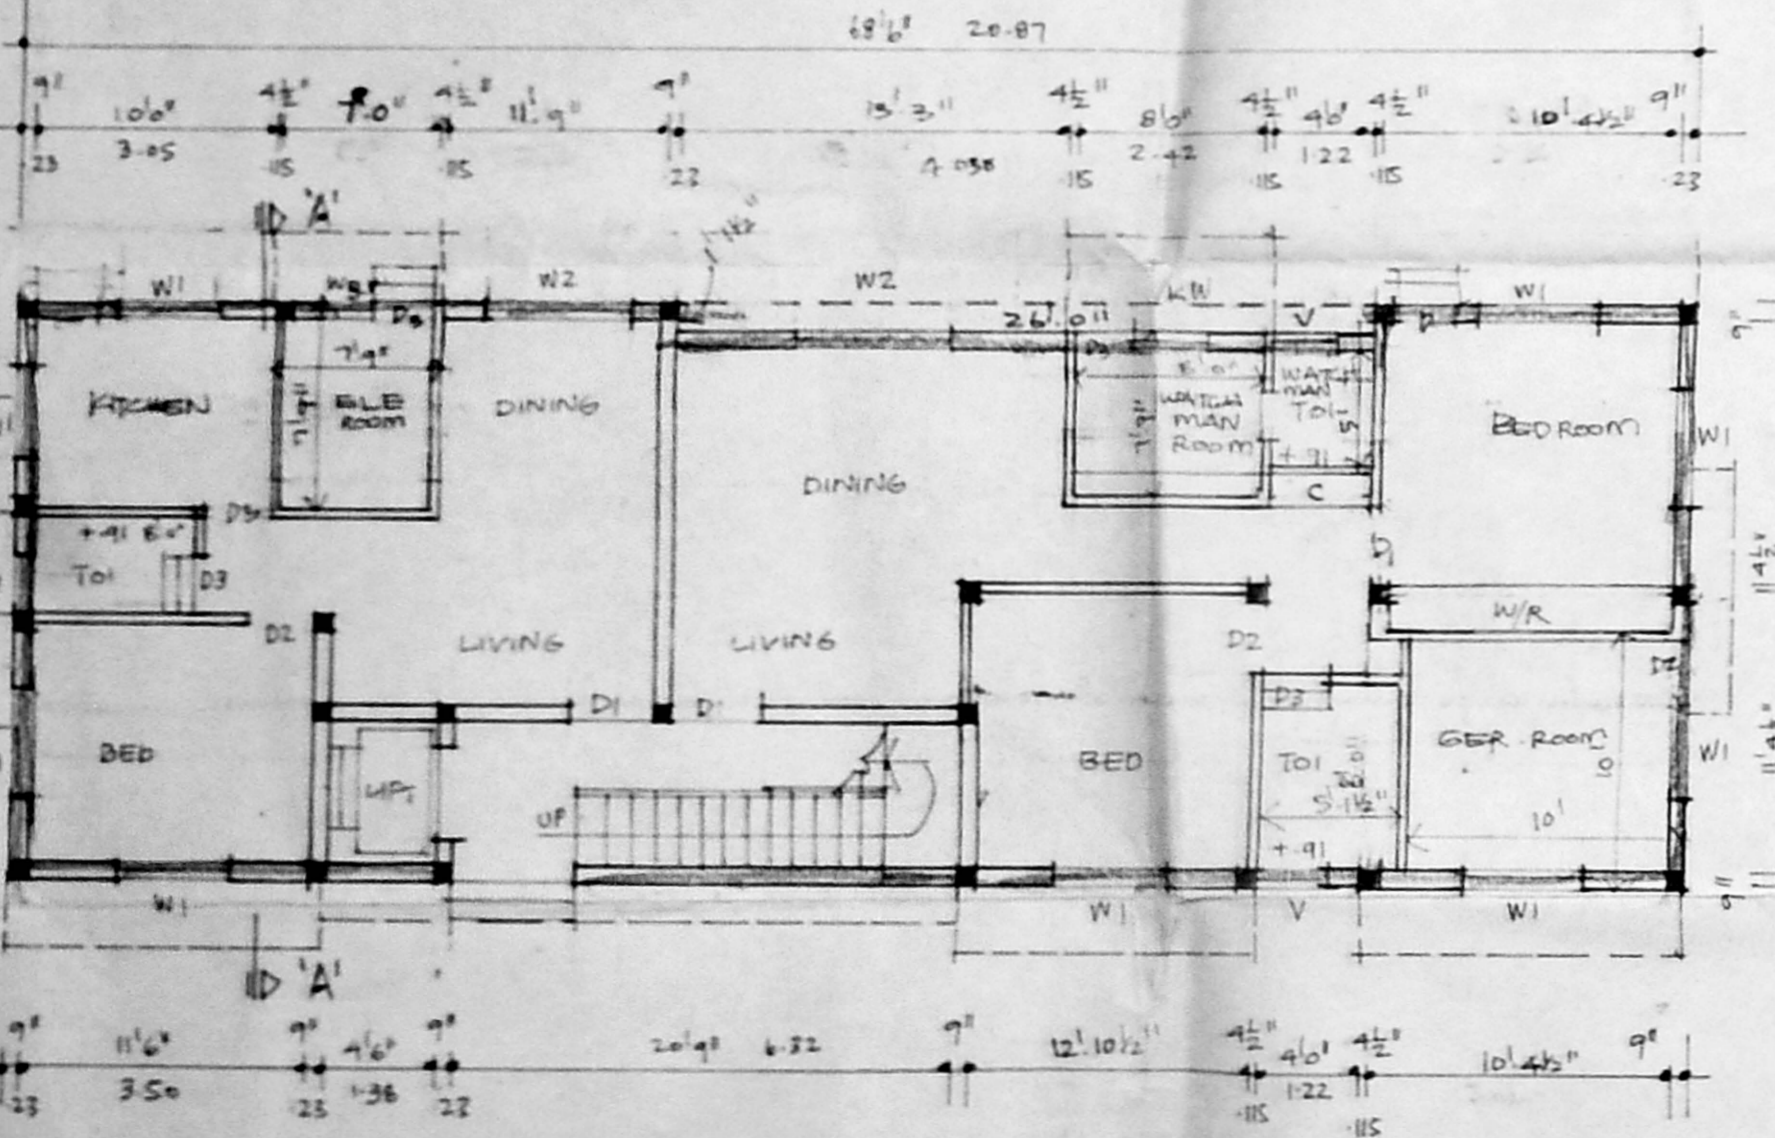


GROUND FLOOR PLAN

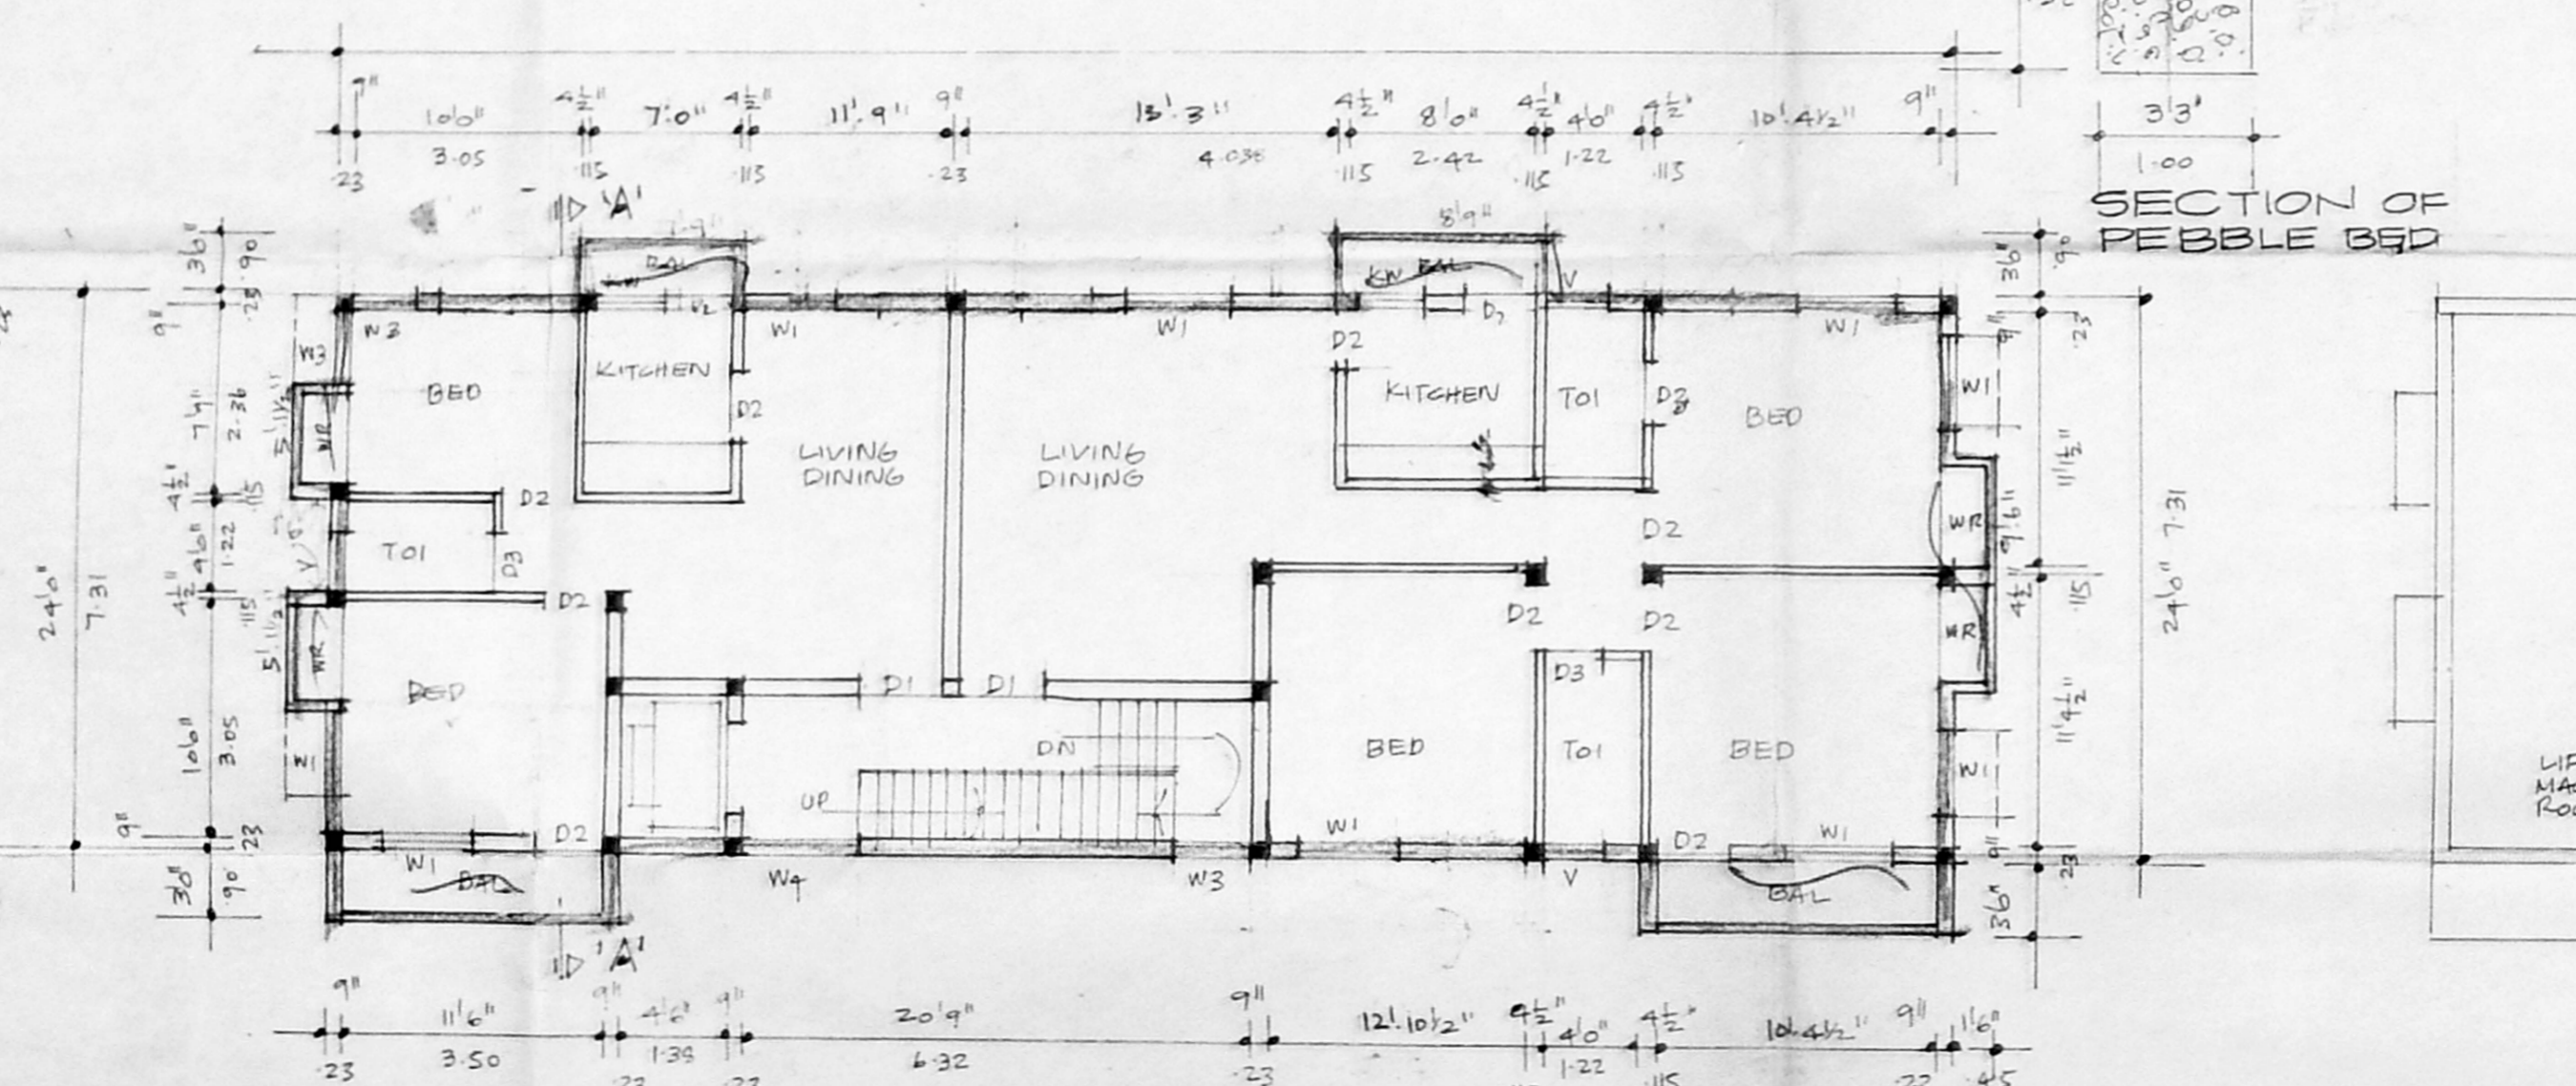

TYPICAL FIRST, SECOND AND THIRD FLOOR PLANS

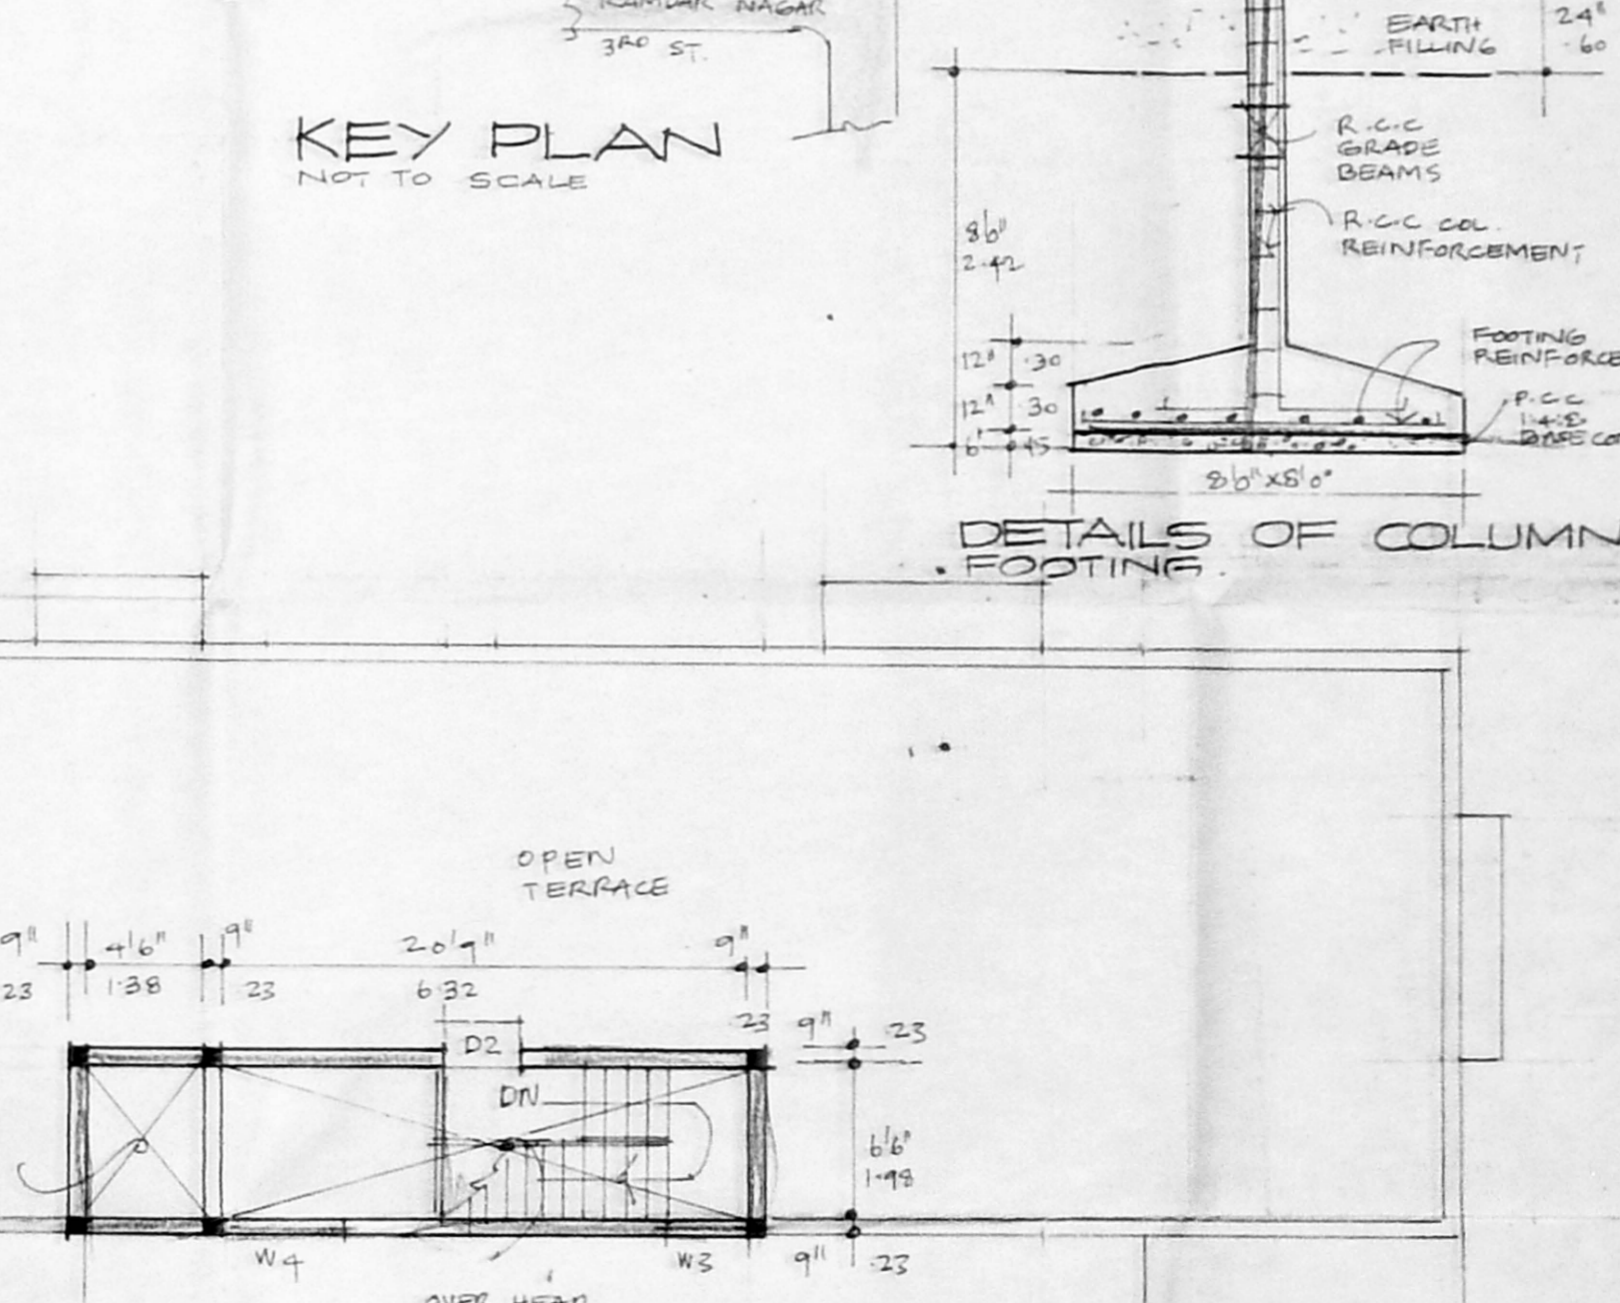

TERRACE PLAN

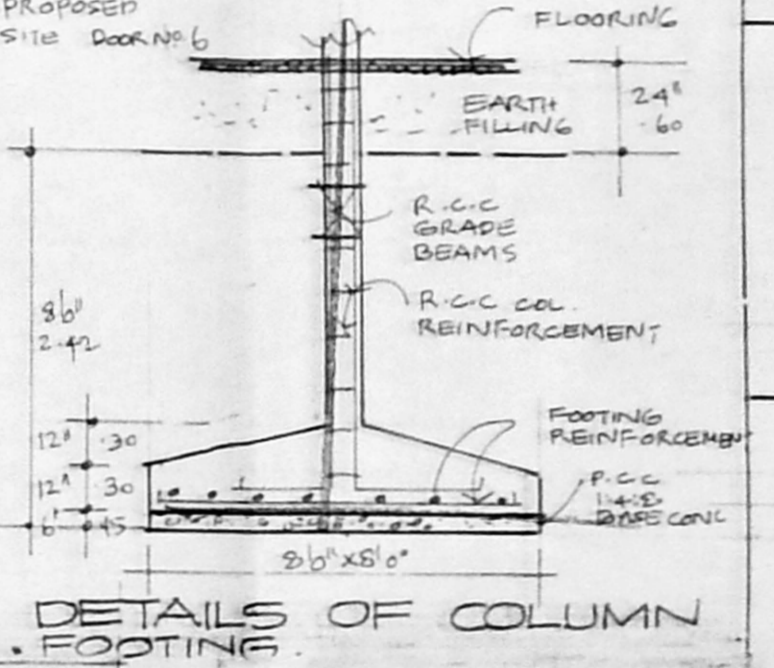

DETAILS OF COLUMN FOOTING

Revised Plan Dt. 16/05/95

JOINERIES			
D1	DOOR	3'3" x 7'0"	1.00 x 2.14
D2	DOOR	3'0" x 7'0"	0.90 x 2.14
D3	DOOR	2'6" x 7'0"	0.75 x 2.14
W1	WINDOW	4'6" x 4'6"	1.22 x 1.33
W2	WINDOW	6'6" x 4'6"	1.82 x 1.33
W3	WINDOW	3'0" x 4'6"	0.90 x 1.33
W4	WINDOW	5'0" x 4'6"	1.50 x 1.33
V	VENTILATOR	2'6" x 2'0"	0.75 x 0.60
KW	KITCHEN		

MMDA TB/PP NO. 7  
 (C.No. B/6671/95)  
 (A.No. )

AREA STATEMENT

TOTAL PLOT AREA 26344.50 m<sup>2</sup>

PRO GROUND FLOOR AREA 120.07 m<sup>2</sup>

PRO FIRST FLOOR AREA 124.25 m<sup>2</sup>

PRO SECOND FLOOR AREA 124.25 m<sup>2</sup>

PRO THIRD FLOOR AREA 124.25 m<sup>2</sup>

COVERAGE 41%

F.S.I = 1.48

NON FSI 2275 m<sup>2</sup>

COLOUR INDEX

PROPOSED: [Color swatch]

ROAD: [Color swatch]

BOUNDARIES: [Color swatch]

PROPOSED FLATS IN DOOR NO 6 AT SCHEME ROAD T.S. NO 658/3, 659/4 MAHALINGAPURAM NUNGAMBAKKAM MADRAS. 34

SCALE: 1:100 / 1:80

OWNER: [Signature]

**S. SUBRAMANIAN**  
 B.L. ANISE, P.L.V. P.A. AND  
 Chartered Engineer, Valour, Industrial Consultant  
 Registered Architect, Teacher, Designer - C  
 Licensed Surveyor, Supervisor of Builders  
 14, Dr. Viswanath Kilipatti Chokkai Street  
 M. 60010 Ph. No. 62285 671 62285

LICENSED SURVEYOR