



FRONT ELEVATION

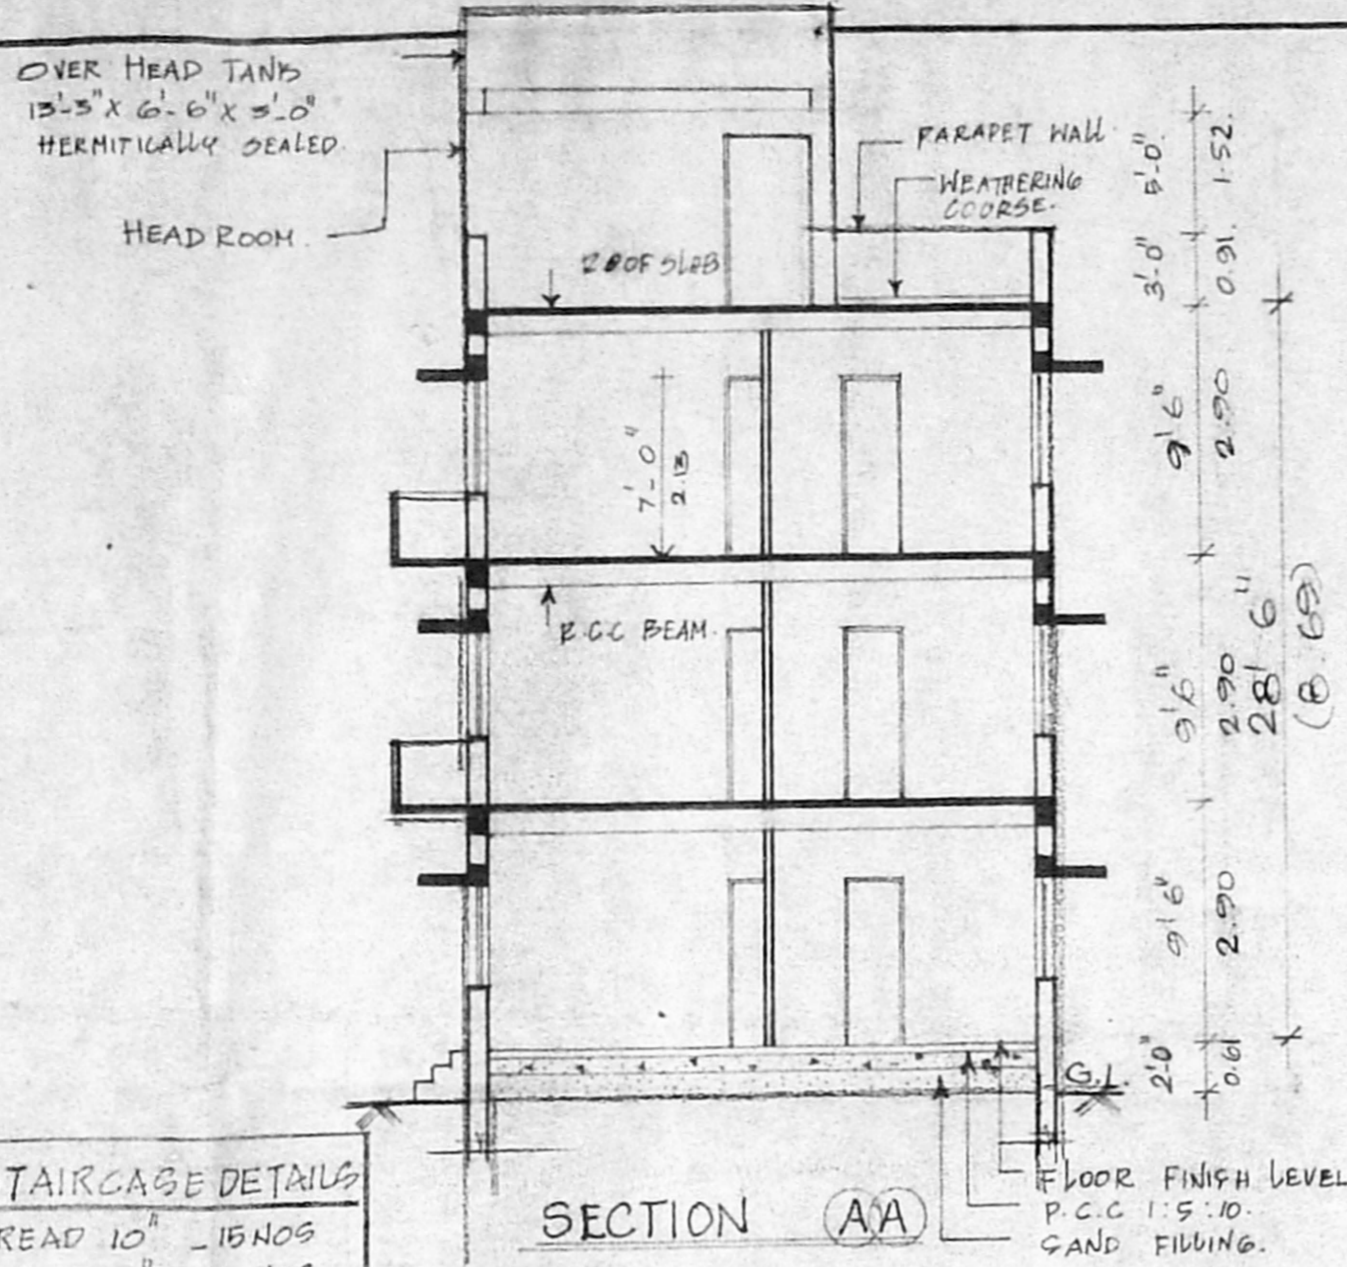


SECTION AA

STAIRCASE DETAILS
 TREAD 10" - 15 NOS
 RISER 4" - 16 NOS
 NO OF STERS - 16 NOS

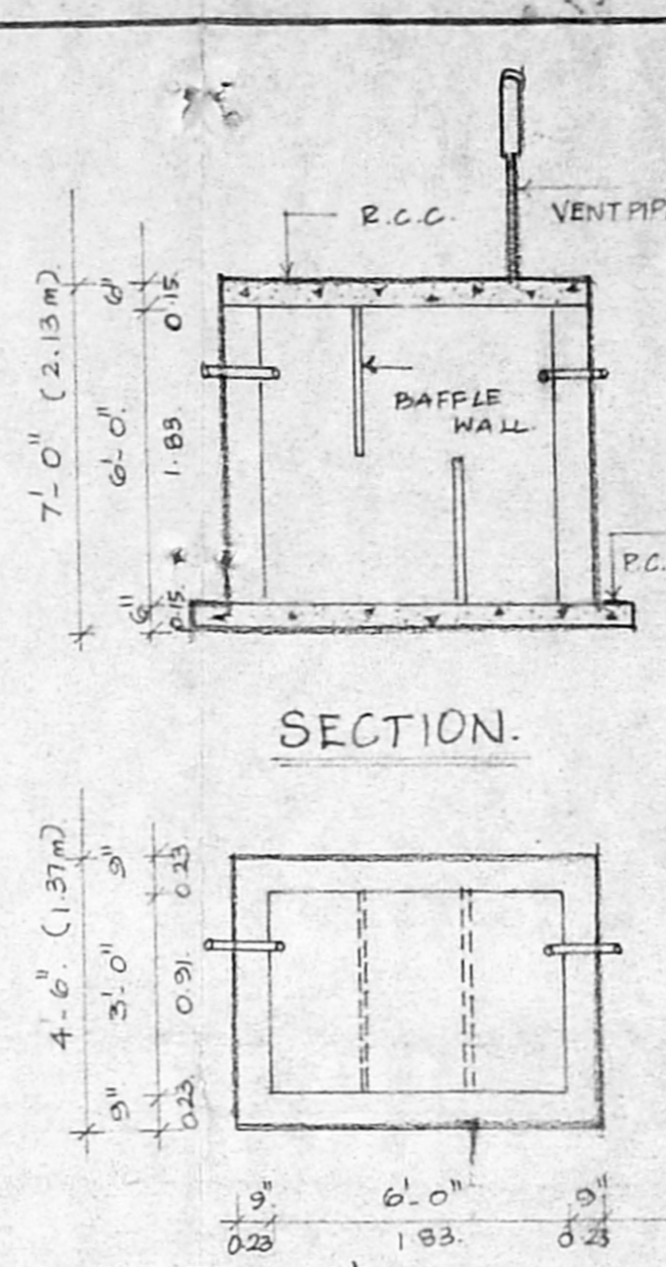

SECTION BB

SEPTIC TANK DETAILS

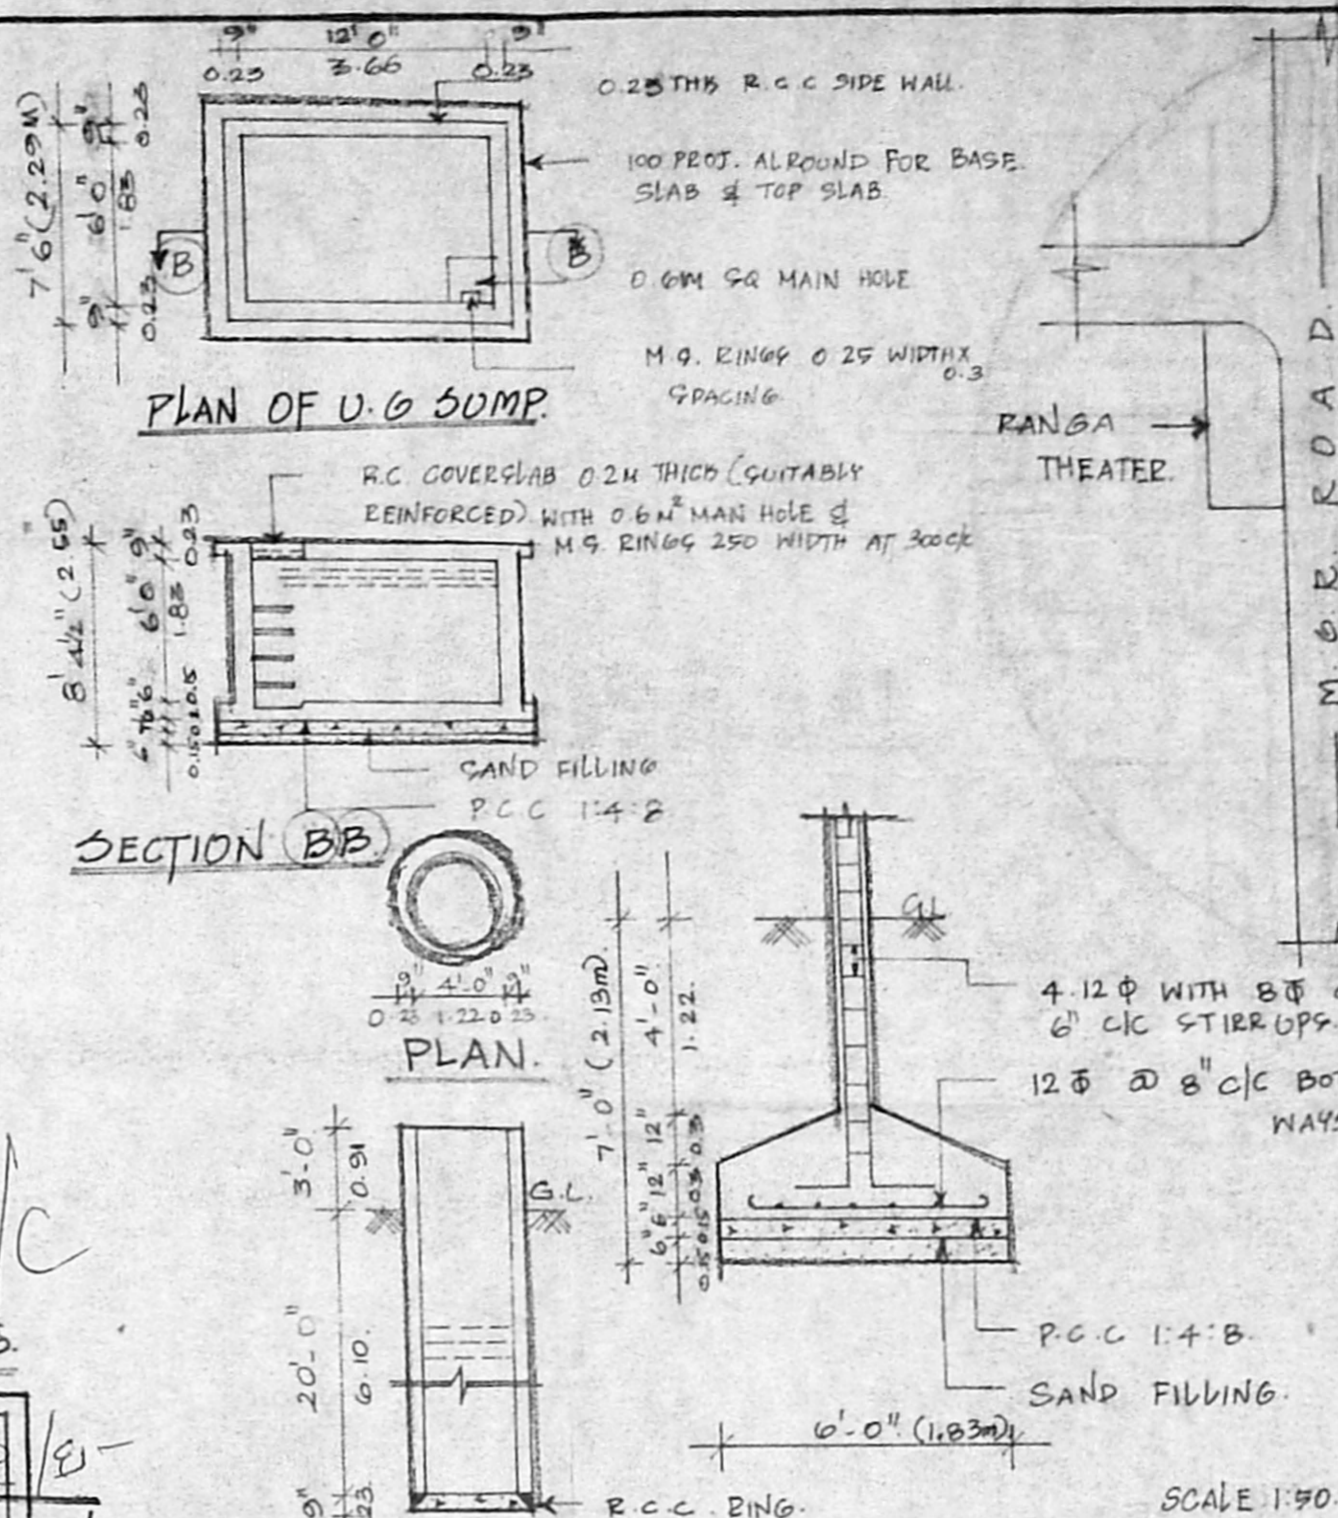


PLAN OF U.G. SUMP

SECTION BB


PLAN

COLUMN SECTION

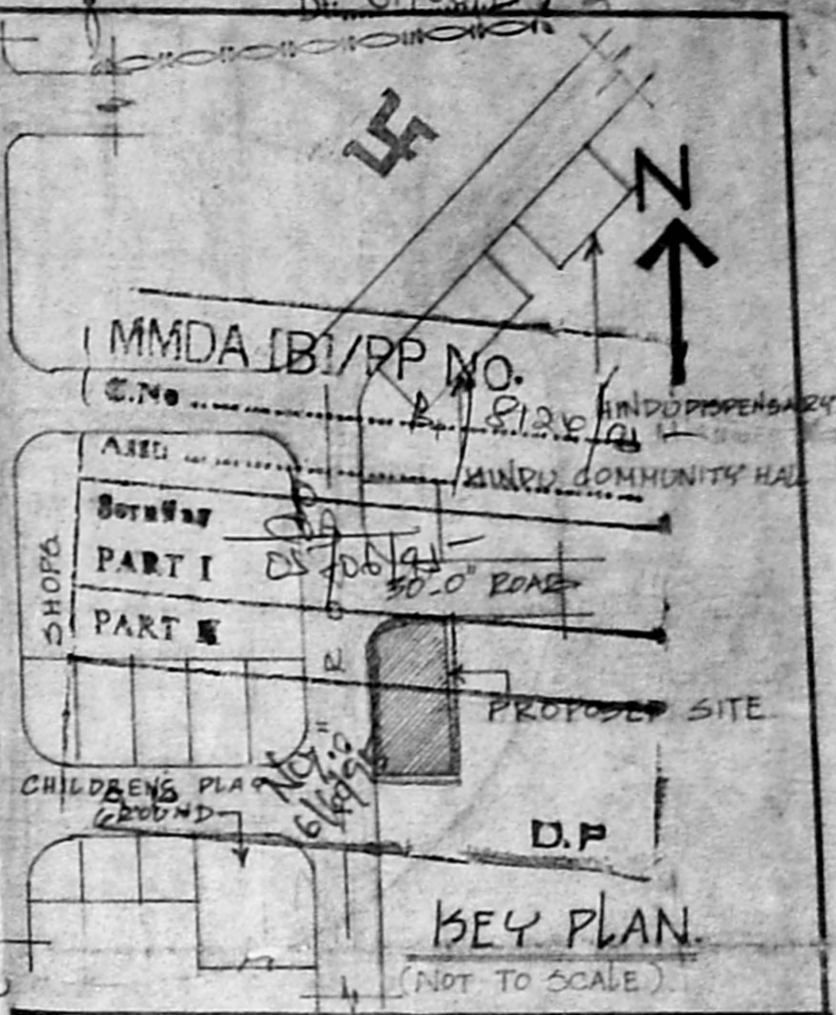


KEY PLAN

PLAN SHOWING PROPOSED RESIDENTIAL FLATS AT 'B' 113, HINDU COLONY, S. NO: 20 (P), THALANBANANCHERI VILLAGE.

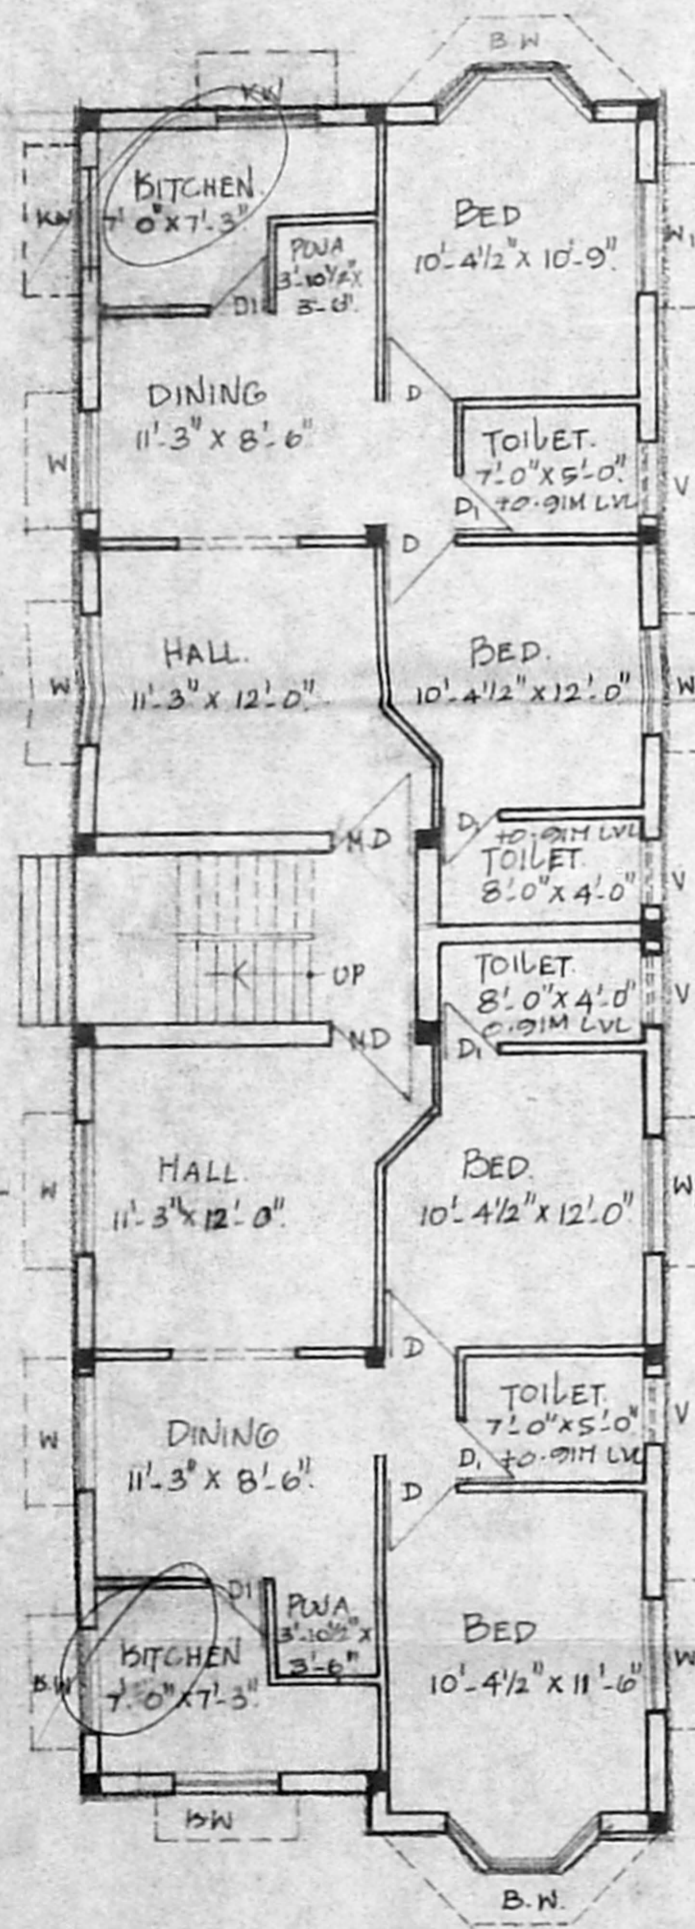


GROUND FLOOR PLAN

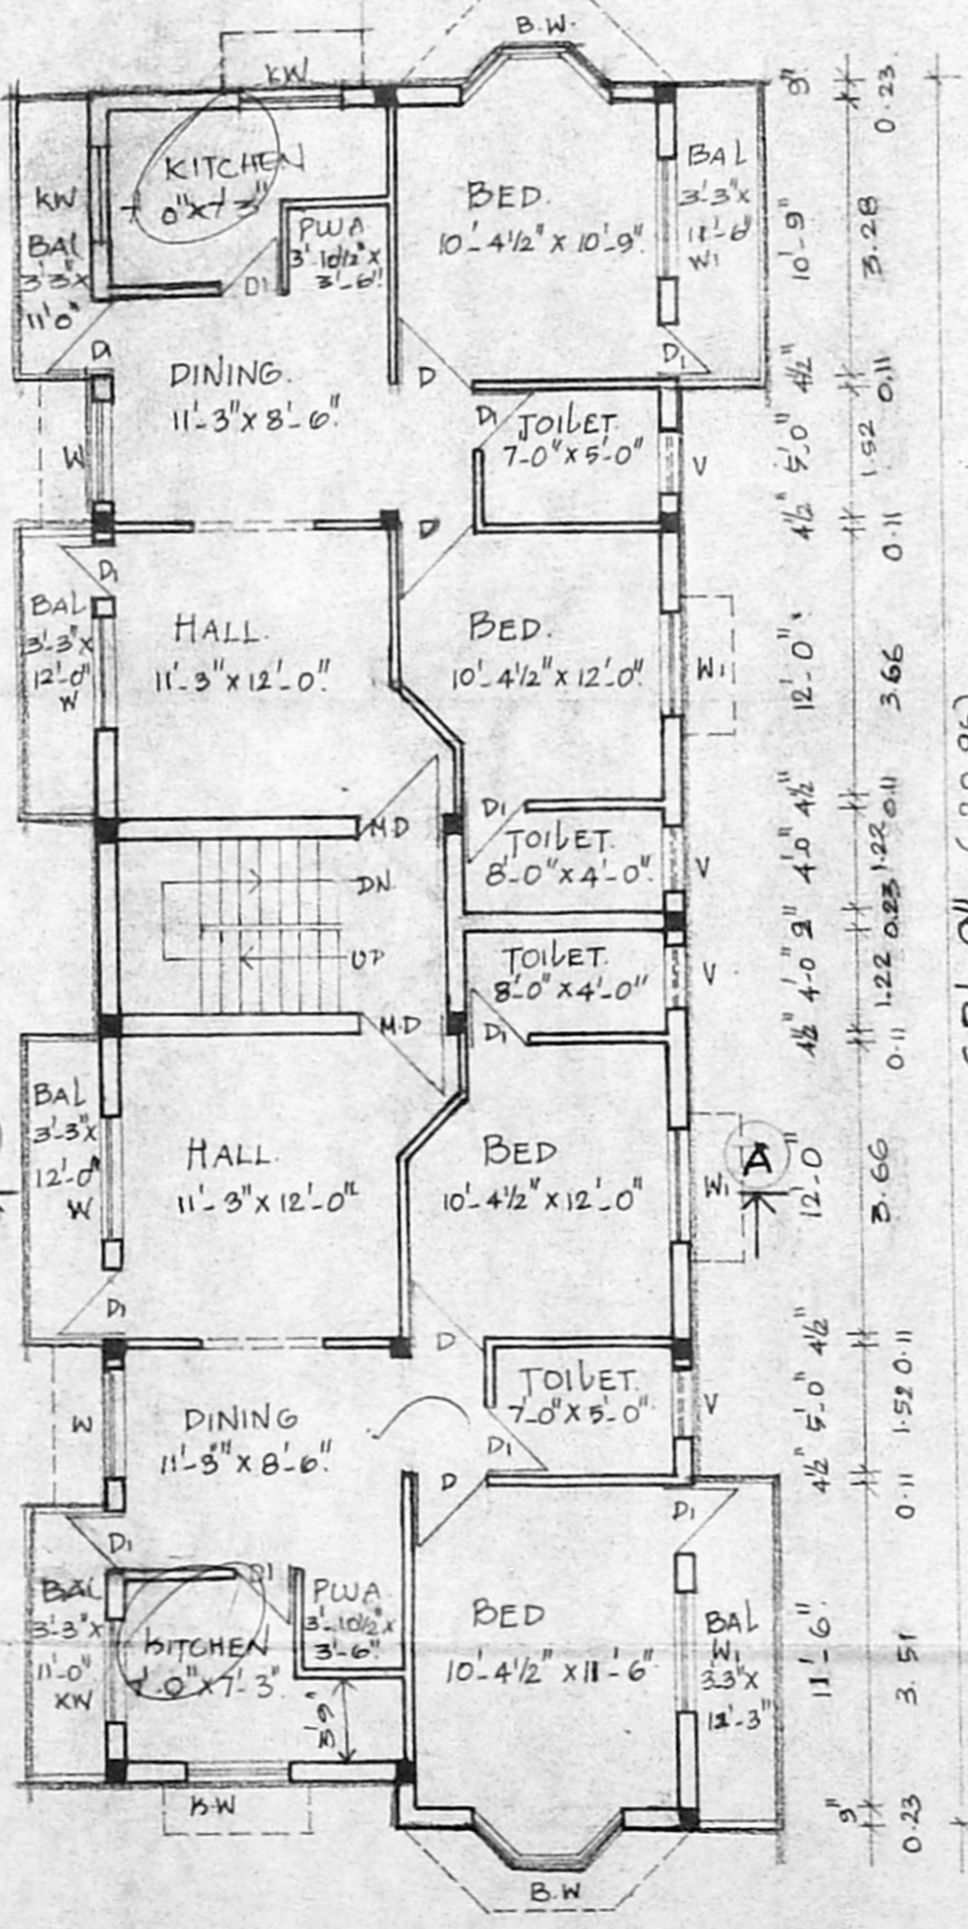


TYPICAL FLOOR PLAN

(FIRST & SECOND FLOOR PLAN)

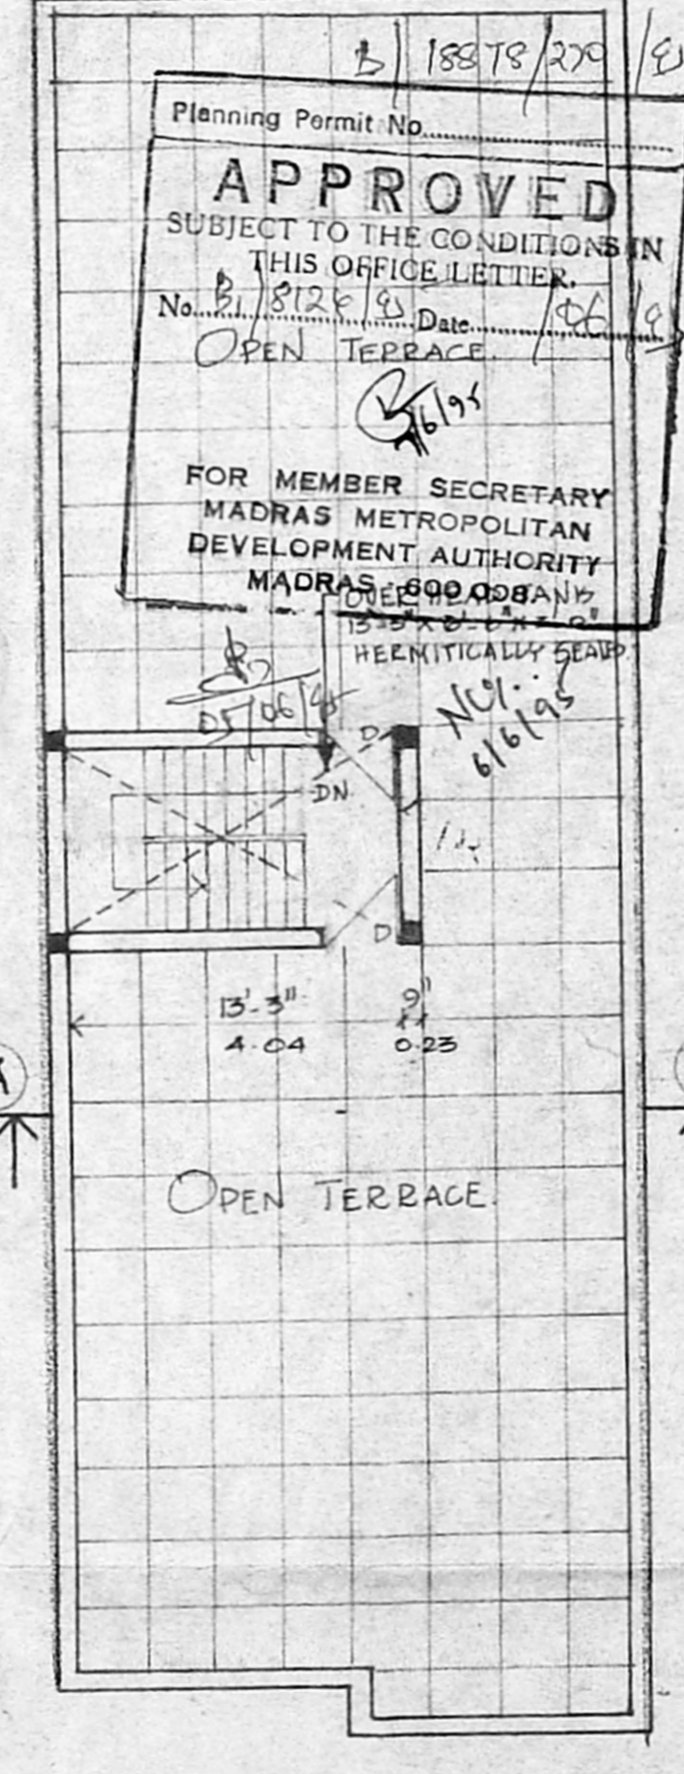


TERRACE FLOOR PLAN

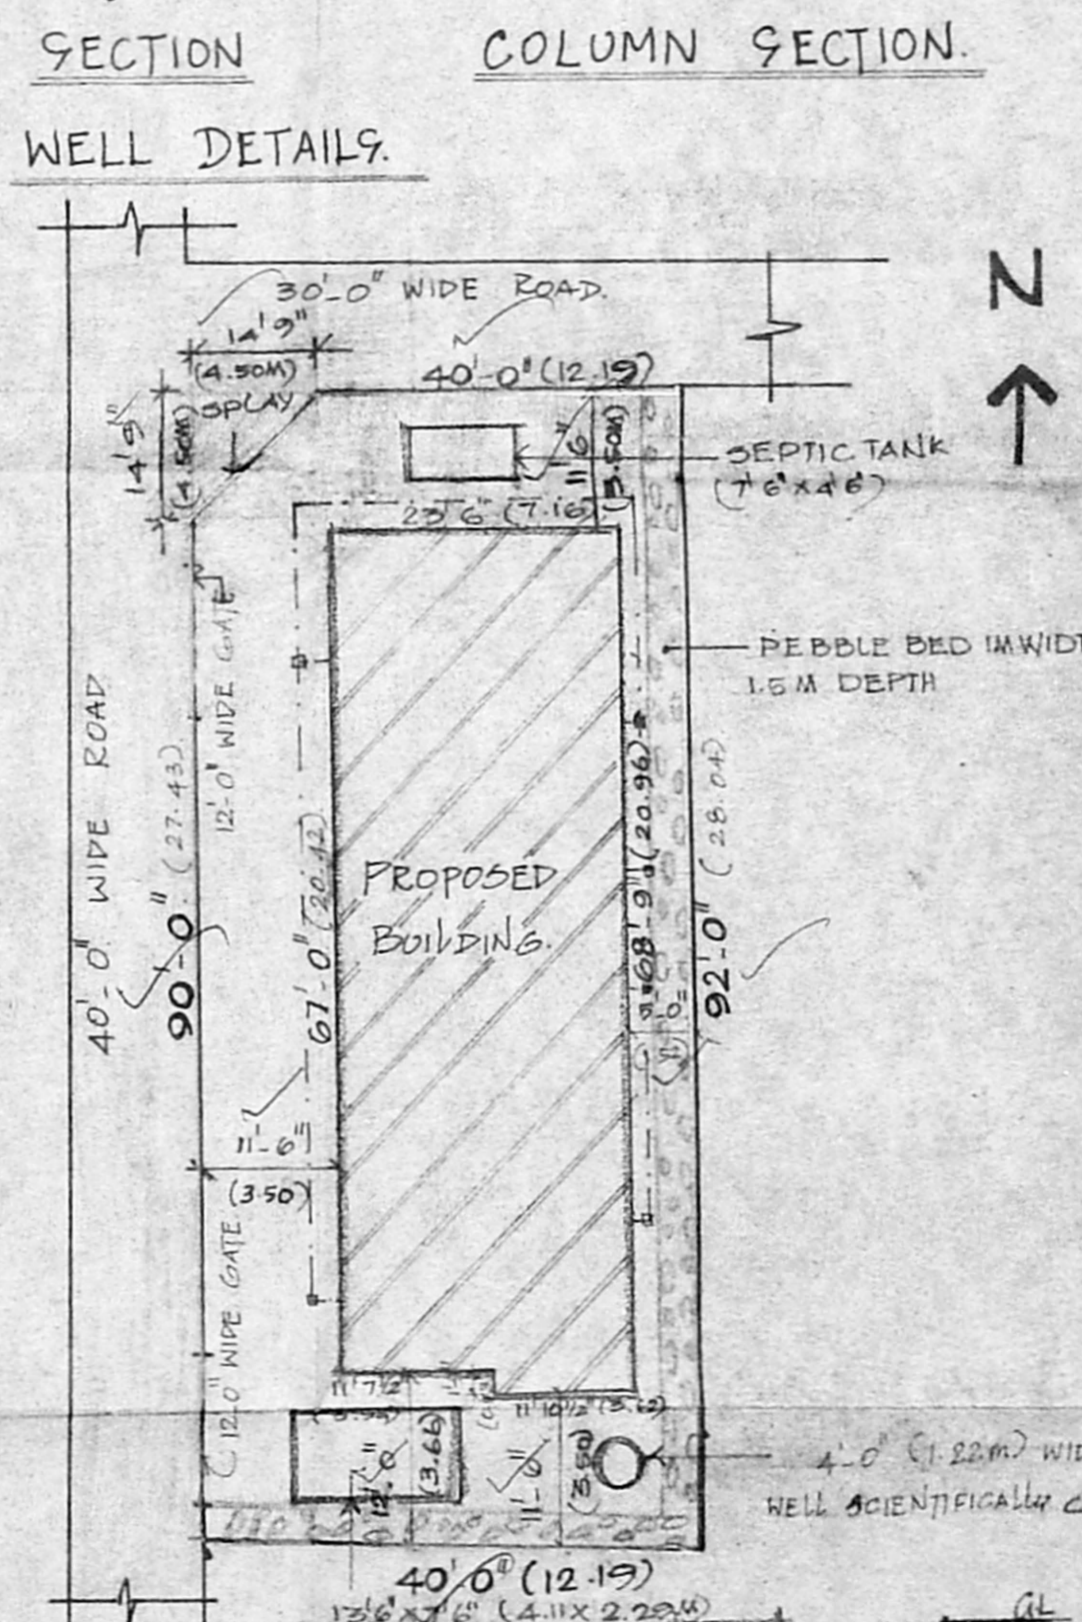

SITE PLAN

SCALE 1:200

WELL DETAILS

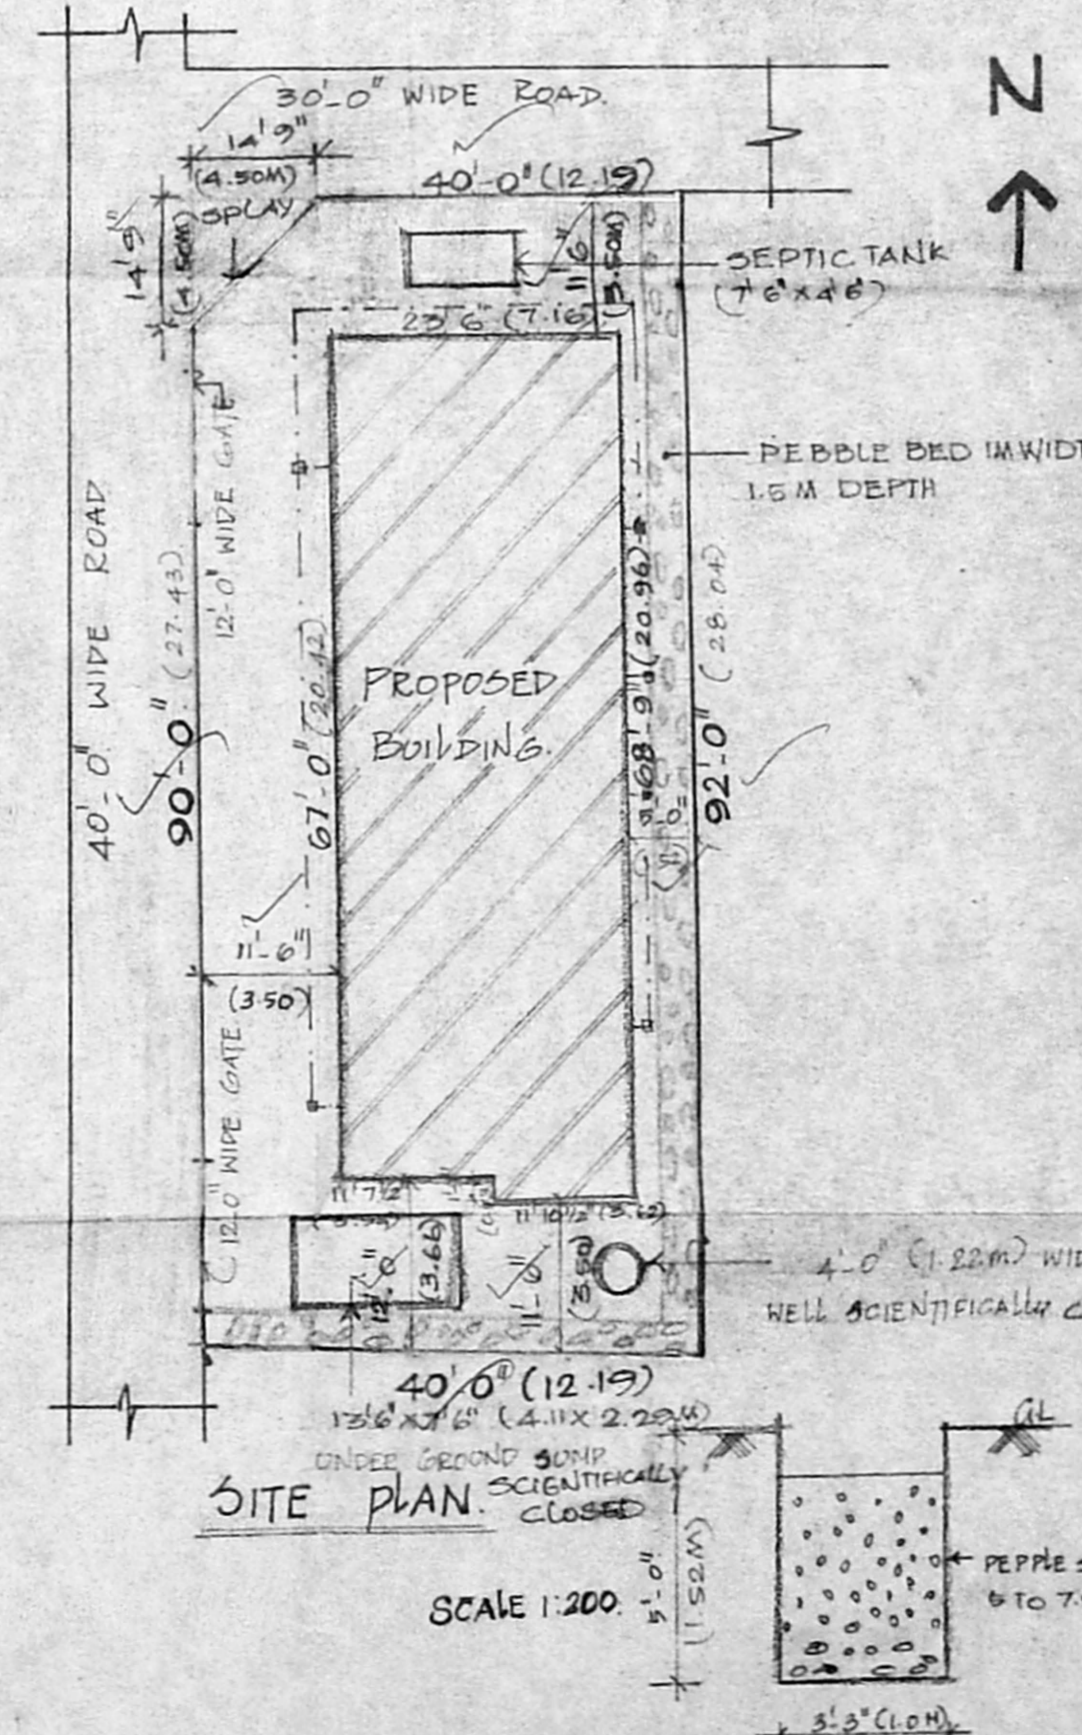

CROSS SECTION OF PEBBLE BED

SCHEDULE OF JOINERY

M.D	MAIN DOOR	3'0" x 7'0"	1.0 x 2.13
D	DOOR	3'0" x 7'0"	0.9 x 2.13
D1	DOOR	2'6" x 7'0"	0.76 x 2.13
W	WINDOW	8'0" x 7'0"	1.53 x 1.37
W1	WINDOW	4'6" x 4'6"	1.37 x 1.37
B.W	KITCHEN WINDOW	4'0" x 4'0"	1.22 x 1.22
V	VENTILATOR	2'0" x 2'6"	0.61 x 0.76
B.W	BAY WINDOW	6'0" x 4'0"	1.82 x 1.37

AREA STATEMENT

PLOT AREA	3640	338.16
GROUND FLOOR AREA	1595	148.20
FIRST FLOOR AREA	1822	169.26
SECOND FLOOR AREA	1822	169.26
TOTAL BUILD UP AREA	5239	486.70
F.S.I.	1.44	
PLOT COVERAGE	44%	

REFERENCE:
 PROPOSED
 ROAD
 BOUNDRY

ALL DIMENSIONS ARE IN FEET & METRES.
 SCALE 1:100, 1:200, & 1:50.

OWNER:
 LICENCED SURVEYOR:

A. MOHAMED MURZOOK, B.Arch.
 REGD. ARCHITECT
 Class I Licensed Surveyor No: 110
 40/1, VENKATACHALA NAICKEN ST.,
 MADRAS-600 002. ☎: 833458